


1 PROPOSED SITE PLAN DIAGRAM

REVISIONS	
	PRE-APP COMMENTS

	REVISIONS

DRAWN BY:	B
CHECKED BY:	B
DATE:	2017.12.1
TITLE:	LANDSCAPE PLAN
PROJECT #:	171
SHEET:	

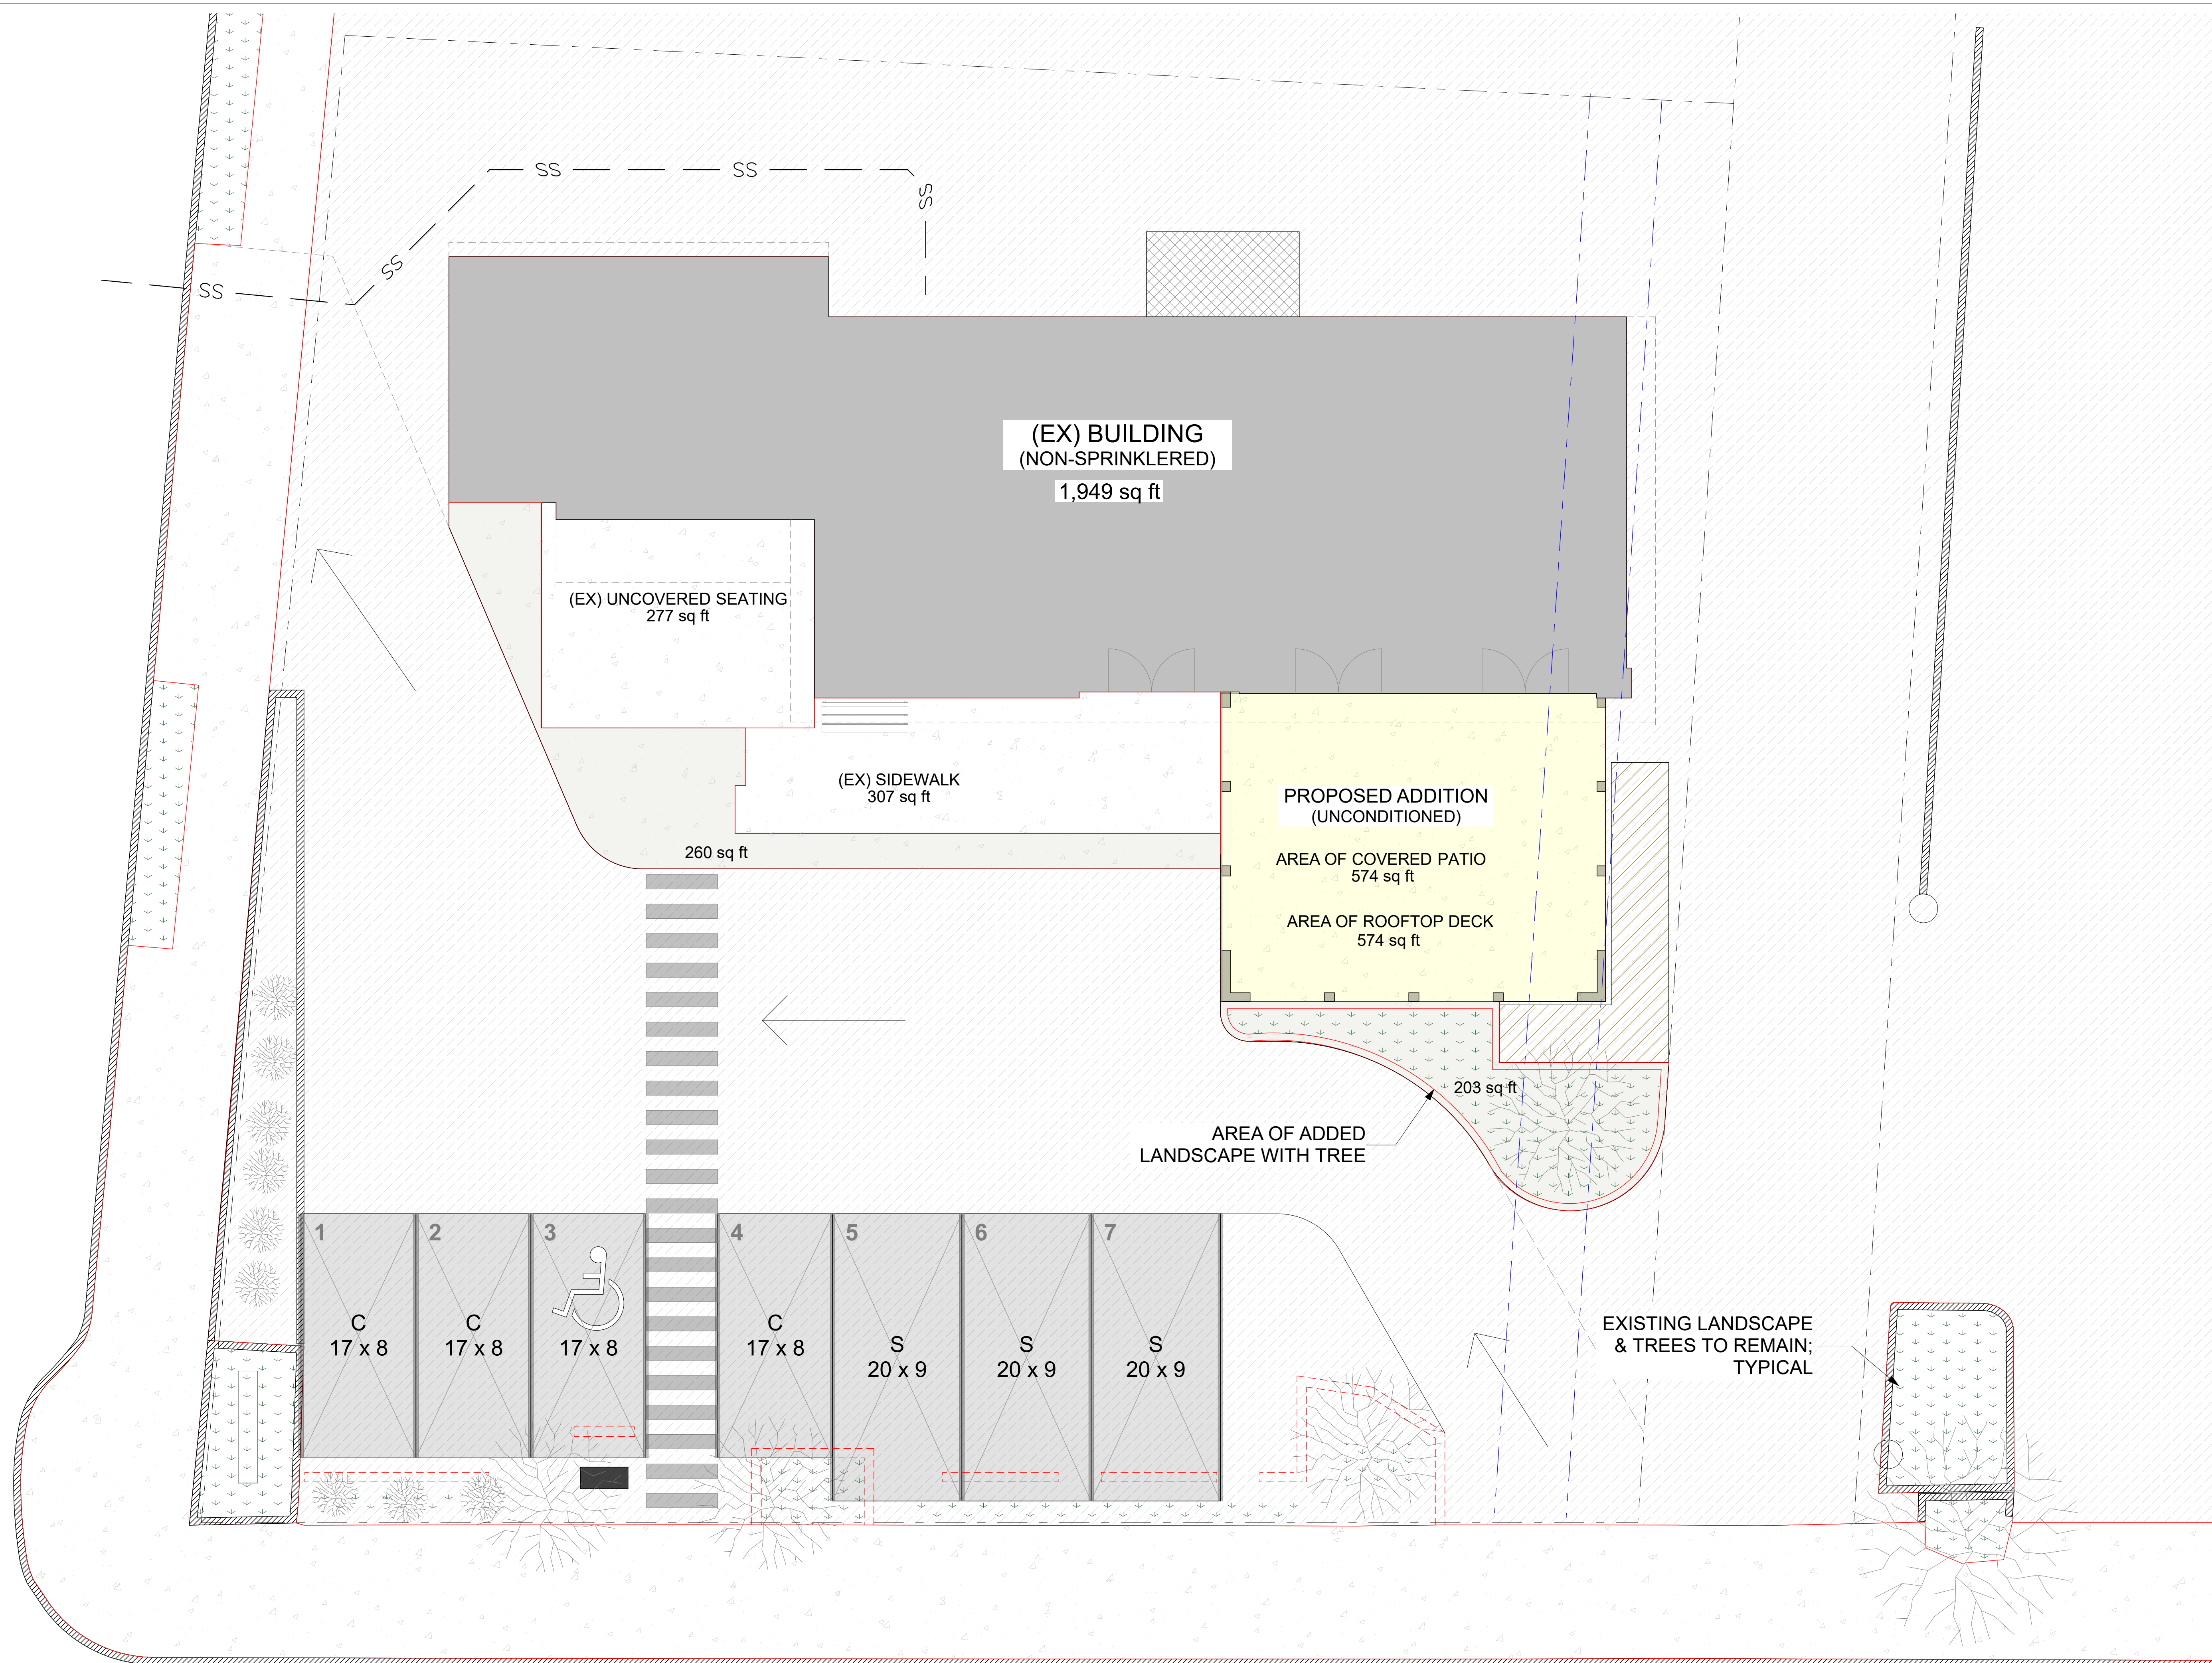



SYNTHESIS 9, LLC
2802 N. HUDSON ST.
TACOMA, WA 98407

REUSE OF DOCUMENTS
THIS DOCUMENT AND THE IDEAS AND DESIGN
INCORPORATED HEREIN ARE INSTRUMENTS OF
PROFESSIONAL SERVICE AND THE PROPERTY OF
SYNTHESIS 9, LLC AND ARE NOT TO BE USED OR
REPRODUCED IN WHOLE OR IN PART WITHOUT THE
WRITTEN AUTHORIZATION OF SYNTHESIS 9, LLC.

BOURBON STREET BAR & GRILL
ADDITION & REMODEL
401 S MERIDIAN, PUYALLUP, WA


REVISIONS
PRE-APP
COMMENTS

REVISIONS


DRAWN BY: BL
CHECKED BY: BL
DATE: 2017.12.14
TITLE: LEVEL 1 PLAN
PROJECT #: 1718
SHEET:

A1.0

design review | 2017.12.14

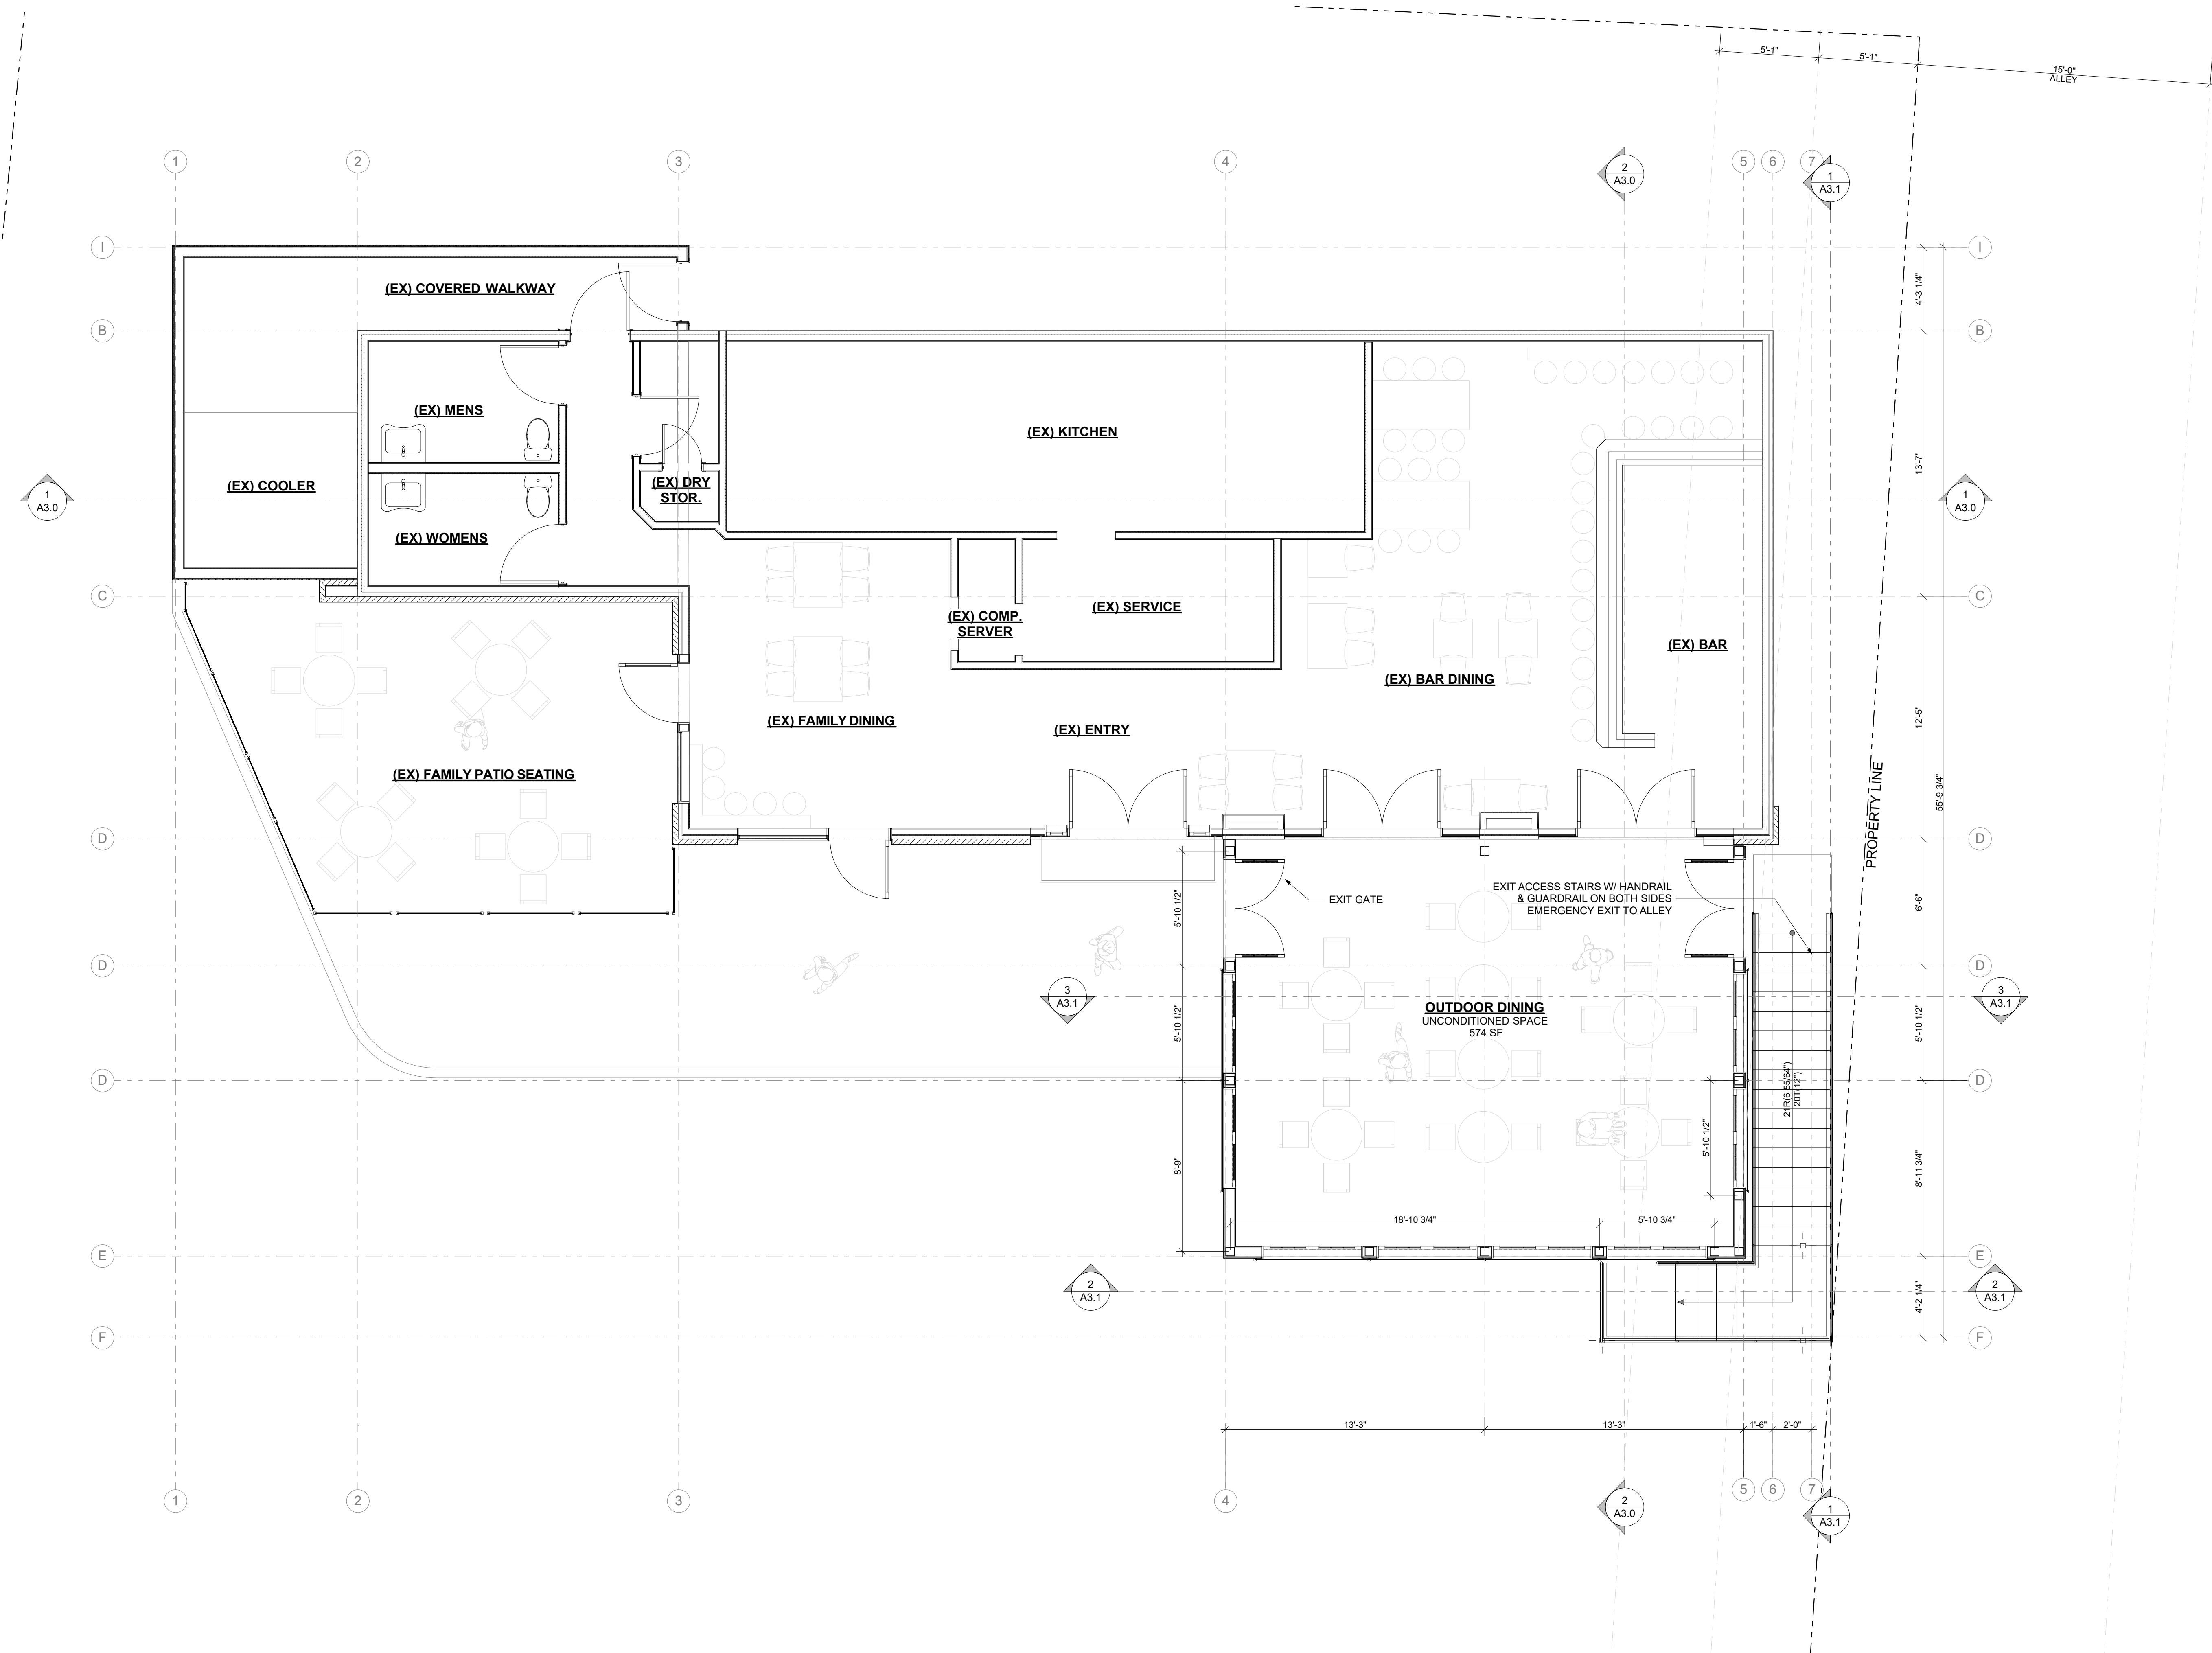

1 LEVEL 1 PLAN
SCALE: 1/4" = 1'-0"

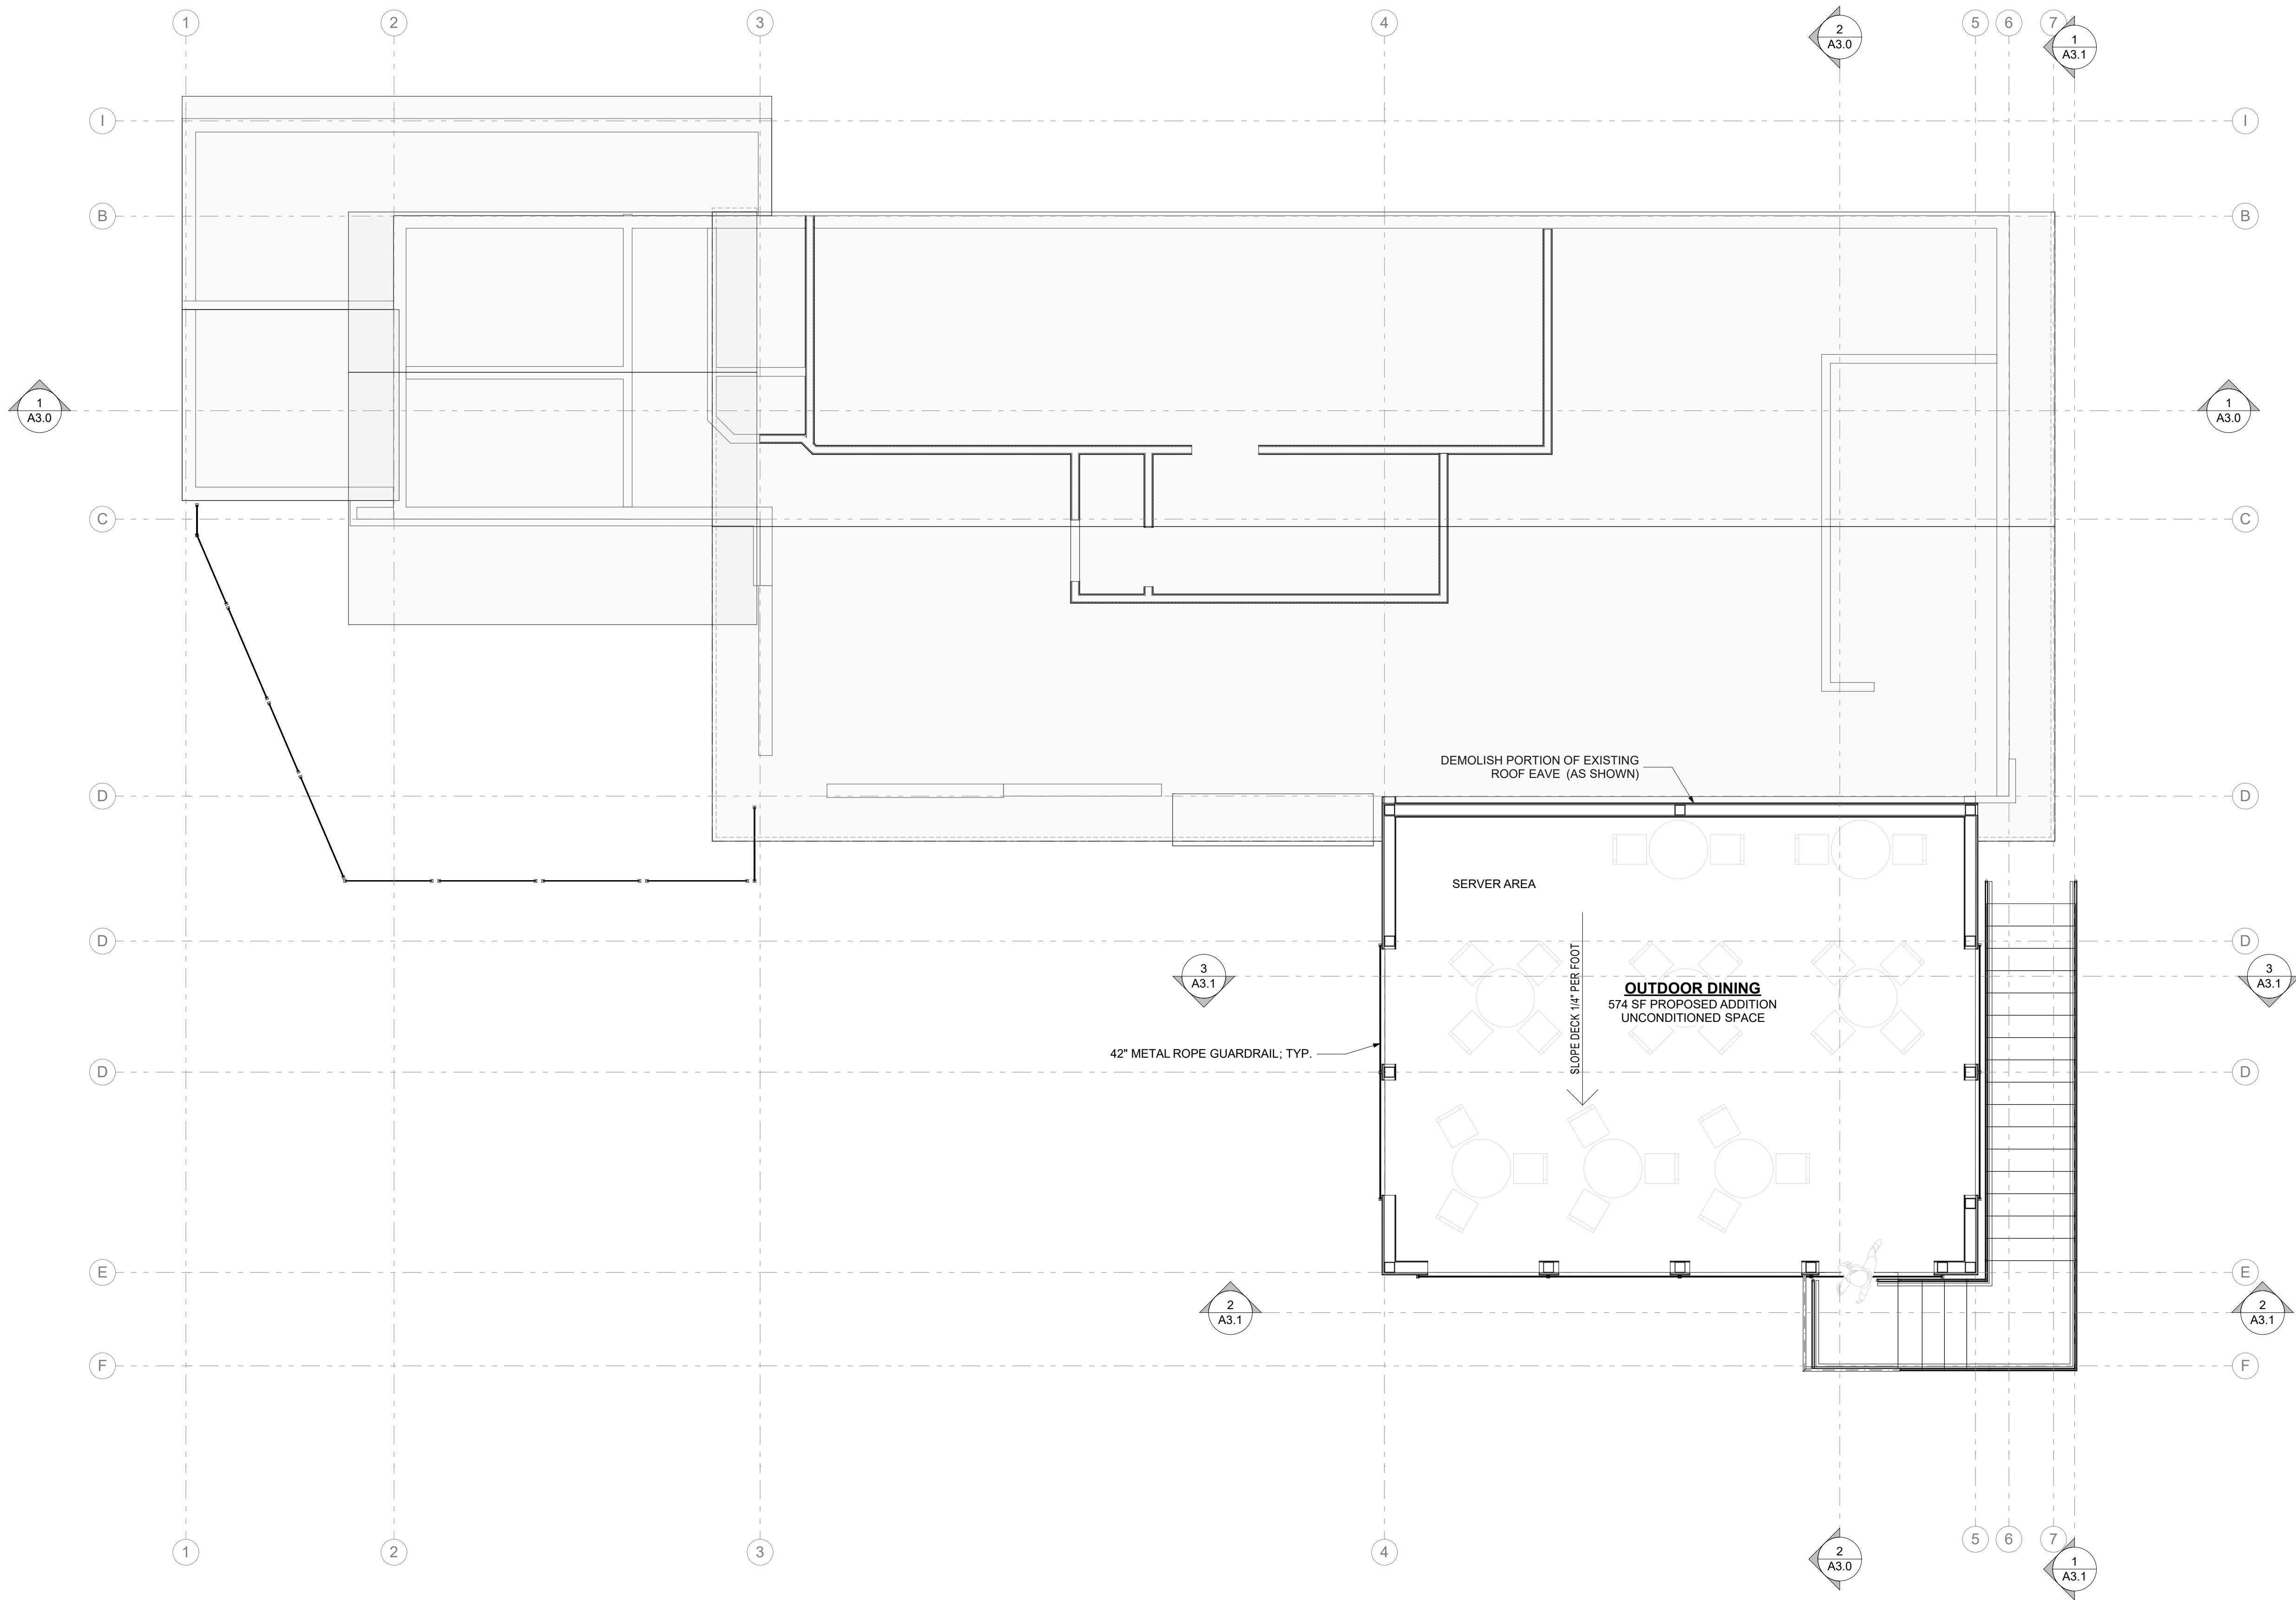

1 LEVEL 2 PLAN
SCALE: 1/4" = 1'-0"



SYNTHESIS 9, LLC
2827 N. HUSON ST.
TACOMA, WA 98407

REUSE OF DOCUMENTS
THIS DOCUMENT AND THE IDEAS AND DESIGN
INCORPORATED HEREIN ARE INSTRUMENTS OF
PROFESSIONAL SERVICE AND THE PROPERTY OF
SYNTHESIS 9, LLC AND ARE NOT TO BE USED OR
REPRODUCED IN WHOLE OR IN PART WITHOUT THE
WRITTEN AUTHORIZATION OF SYNTHESIS 9, LLC.


BOURBON STREET BAR & GRILL
ADDITION & REMODEL
401 S MERIDIAN, PUYALLUP, WA

REVISIONS	
PRE-APP	COMMENTS

REVISIONS	
DRAWN BY:	BL
CHECKED BY:	BL
DATE:	2017.12.14
TITLE:	LEVEL 2 PLAN
PROJECT #:	1718
SHEET:	

A1.1

design review | 2017.12.14

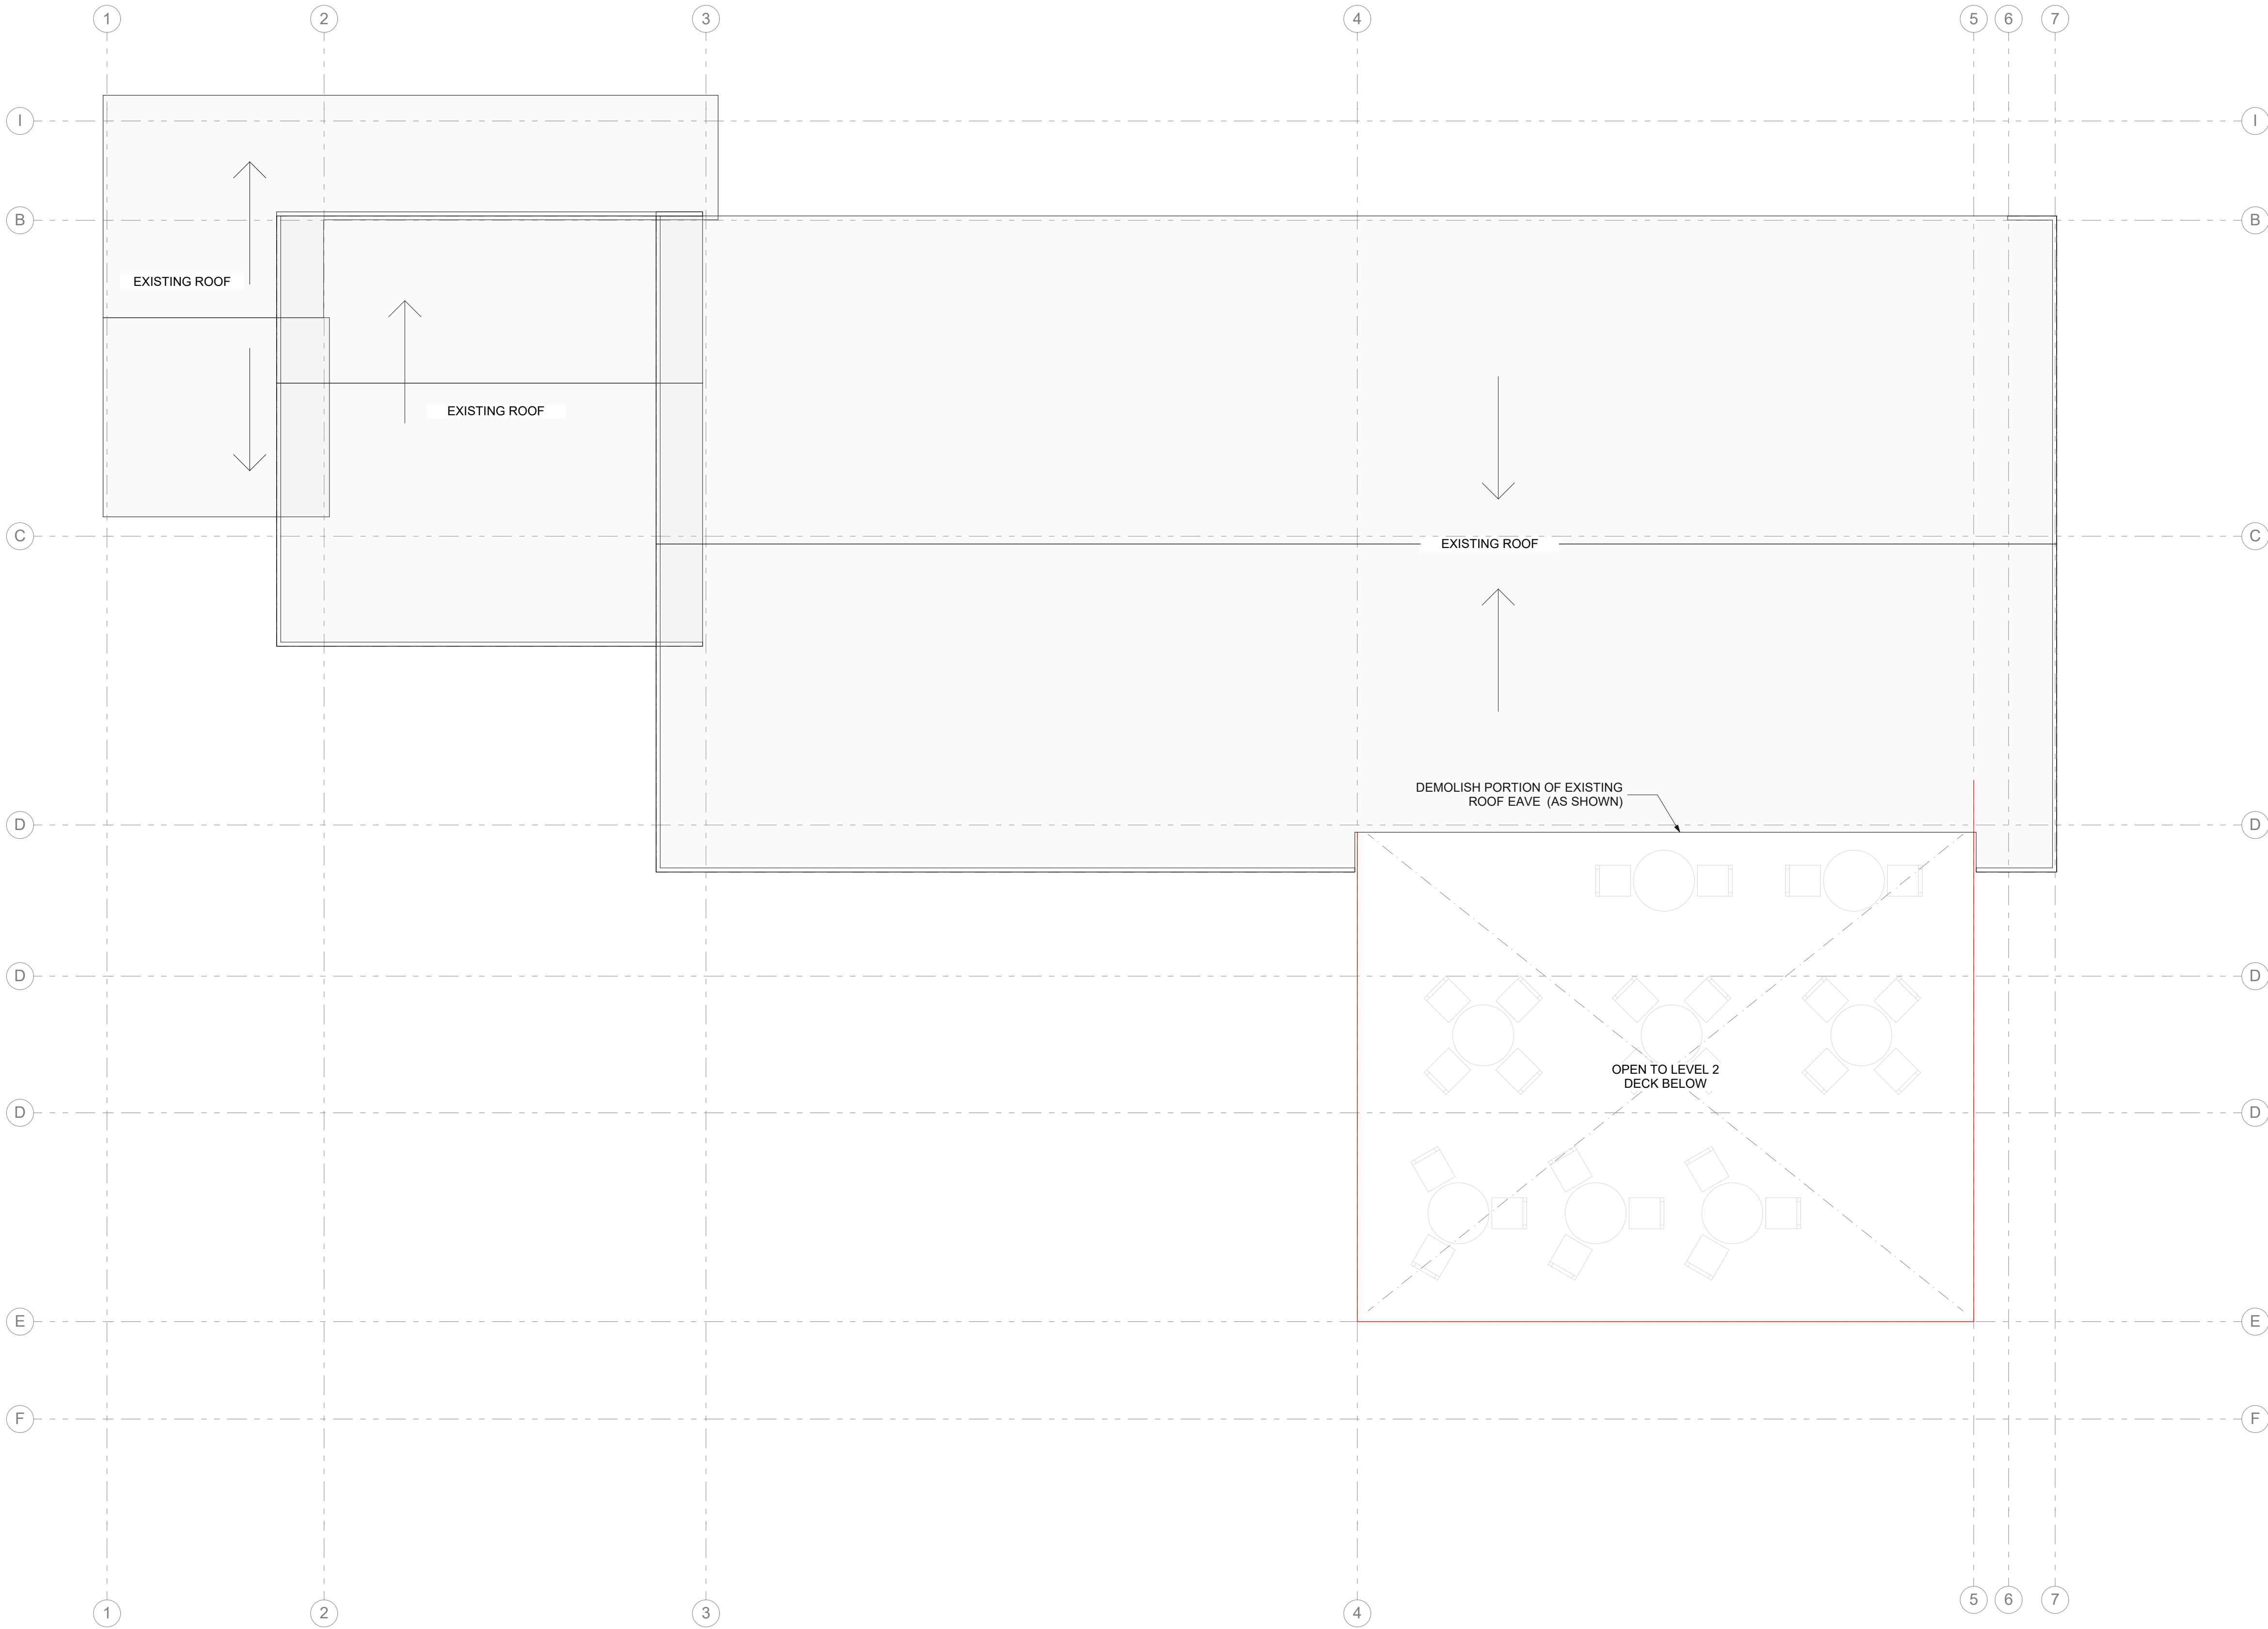

1 ROOF PLAN
SCALE: 1/4" = 1'-0"



SYNTHESIS 9, LLC
2827 N. HUDSON ST.
TACOMA, WA 98407

REUSE OF DOCUMENTS
THIS DOCUMENT AND THE IDEAS AND DESIGN
INCORPORATED HEREIN ARE INSTRUMENTS OF
PROFESSIONAL SERVICE AND THE PROPERTY OF
SYNTHESIS 9, LLC AND ARE NOT TO BE USED OR
REPRODUCED IN WHOLE OR IN PART WITHOUT THE
WRITTEN AUTHORIZATION OF SYNTHESIS 9, LLC.

BOURBON STREET BAR & GRILL
ADDITION & REMODEL
401 S MERIDIAN, PUYALLUP, WA

REVISIONS	
PRE-APP	COMMENTS

REVISIONS	
DRAWN BY:	BL
CHECKED BY:	BL
DATE:	2017.12.14
TITLE:	ROOF PLAN
PROJECT #:	1718
SHEET:	

A1.2


design review | 2017.12.14



1 COLOR PERSPECTIVE
SCALE: 1/4" = 1'-0"



2 EXISTING WEST ELEVATION
SCALE: 1/4" = 1'-0"

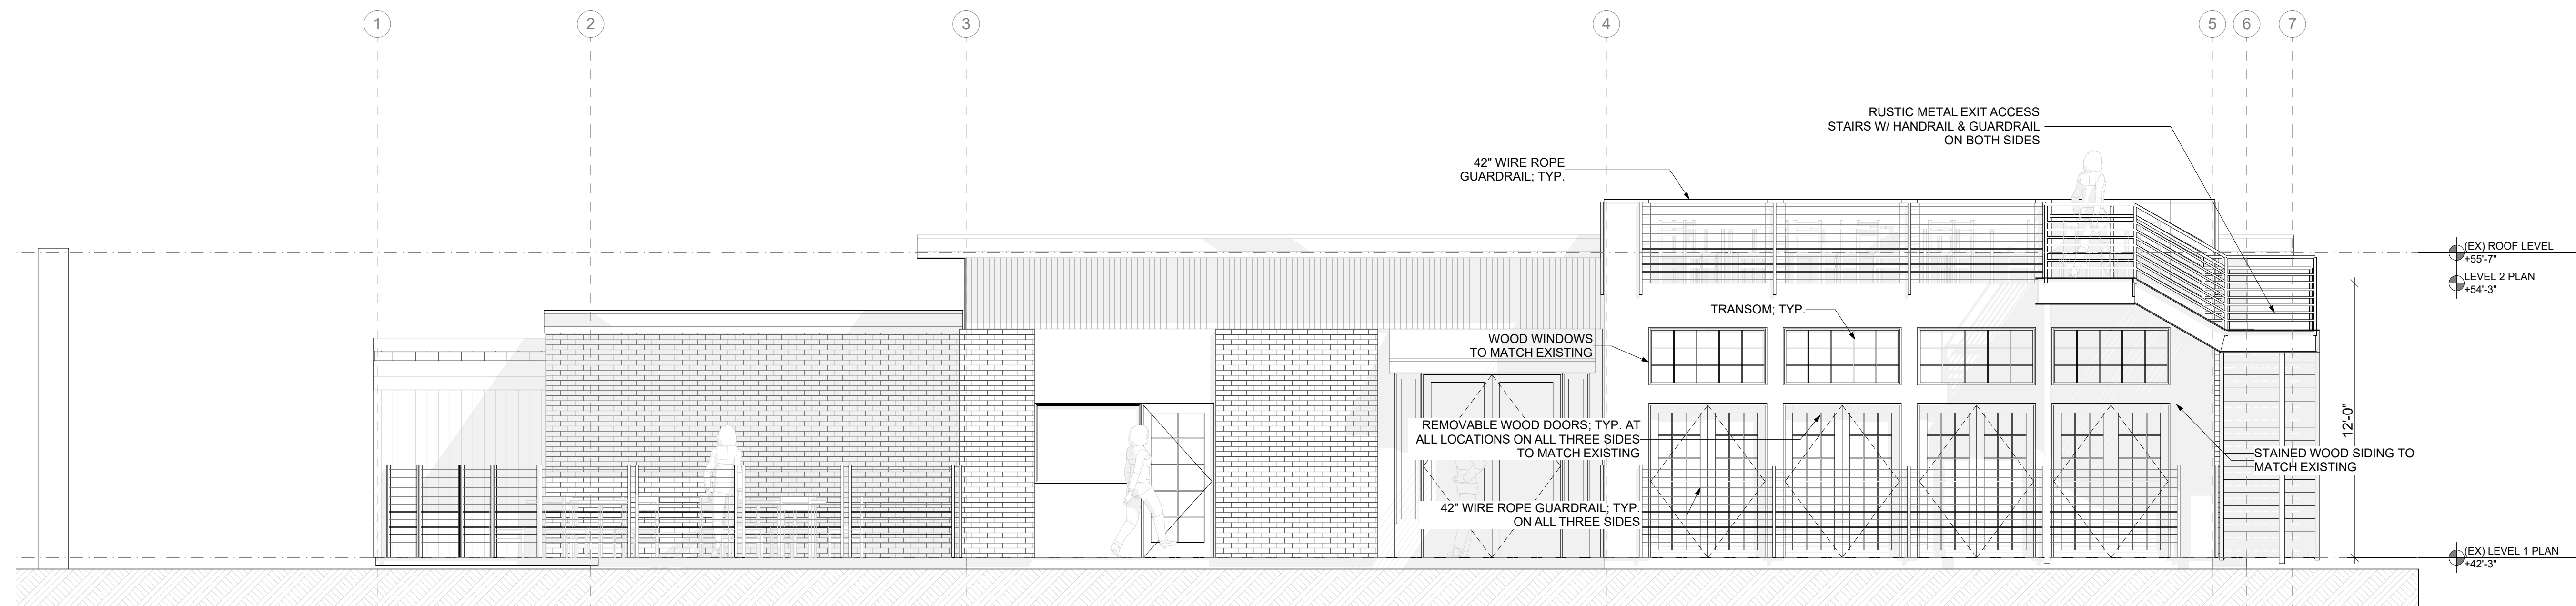


3 WEST ELEVATION
SCALE: 1/4" = 1'-0"




1 COLOR PERSPECTIVE - OPTION #2
SCALE: 1/4" = 1'-0"




2 EXISTING WEST ELEVATION
SCALE: 1/4" = 1'-0"

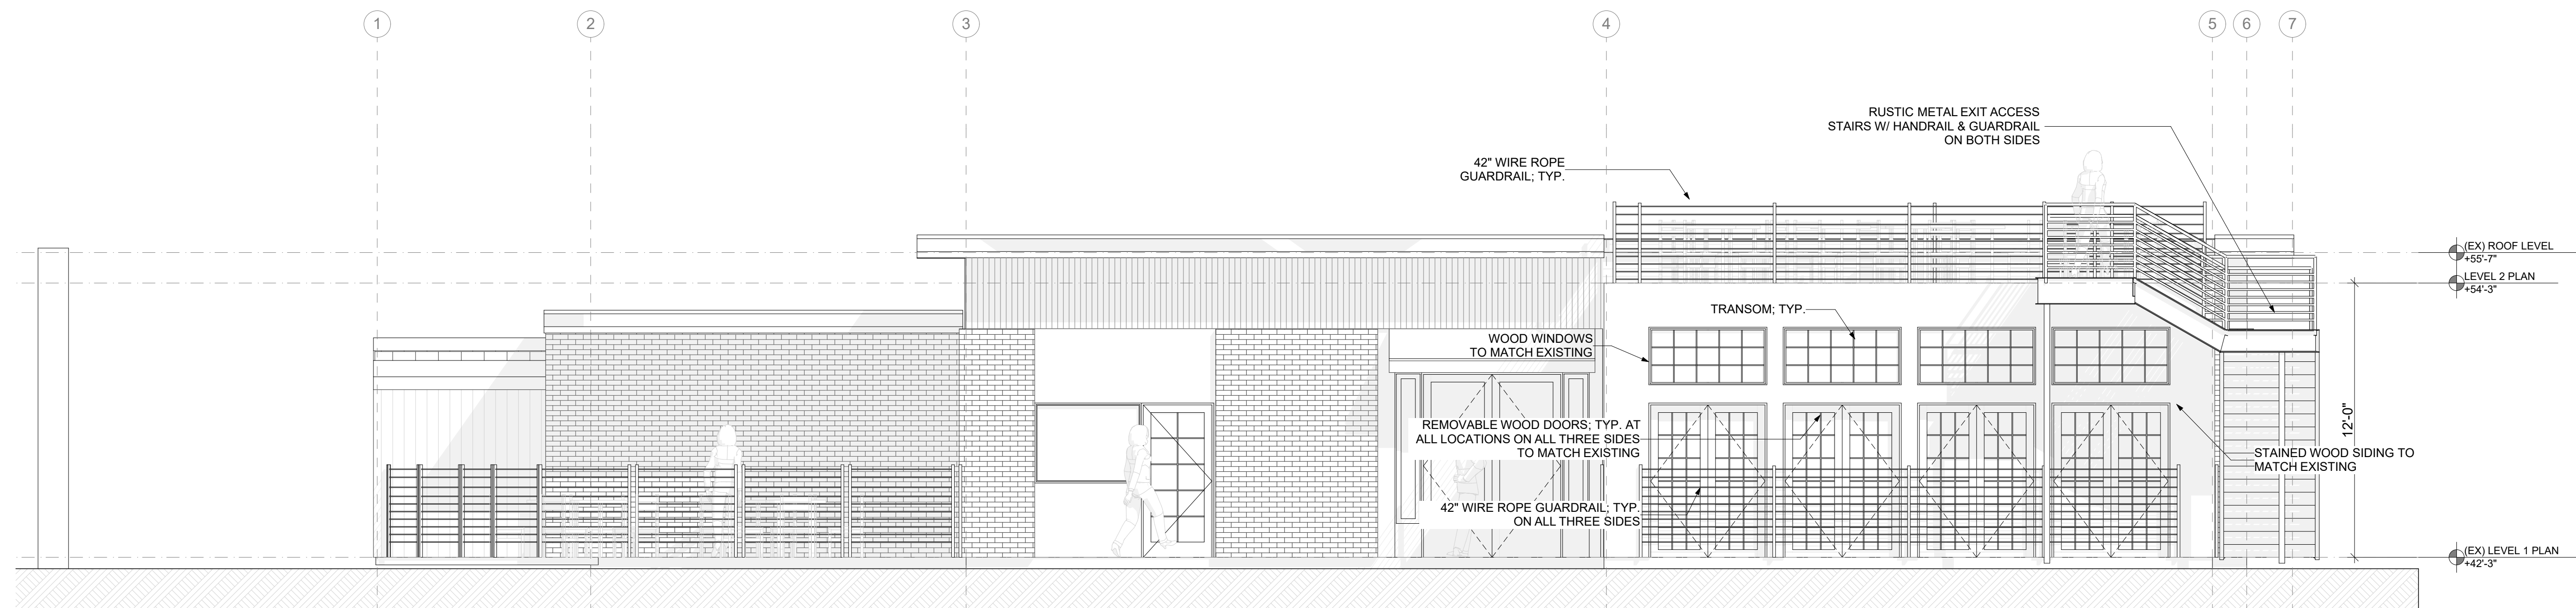

3 WEST ELEVATION - OPTION #2
SCALE: 1/4" = 1'-0"

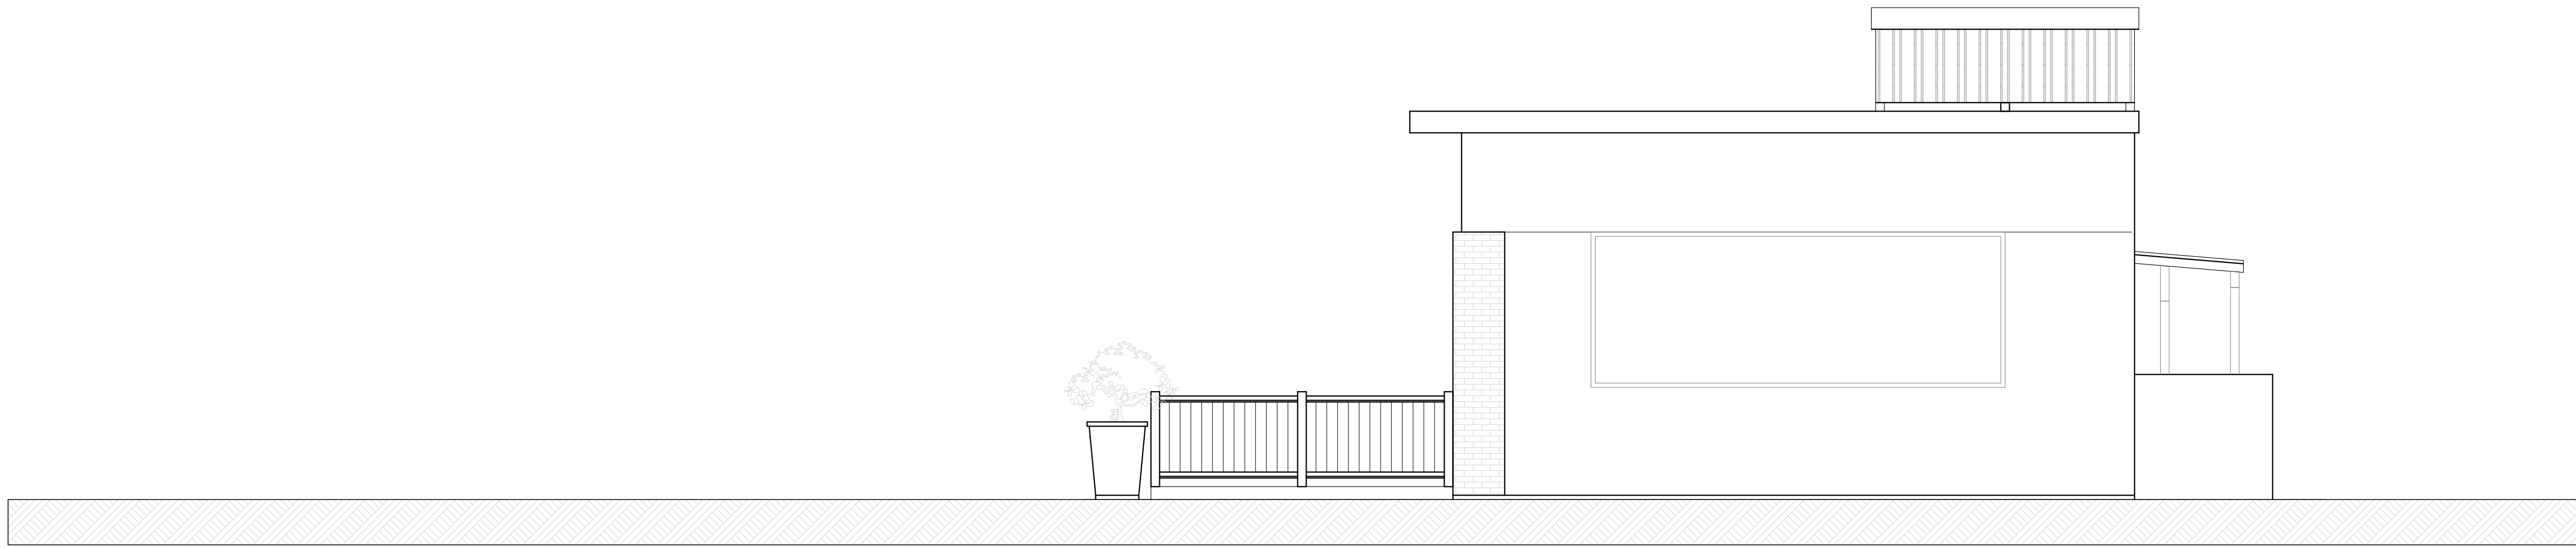

1 EXISTING SOUTH ELEVATION
SCALE: 1/4" = 1'-0"

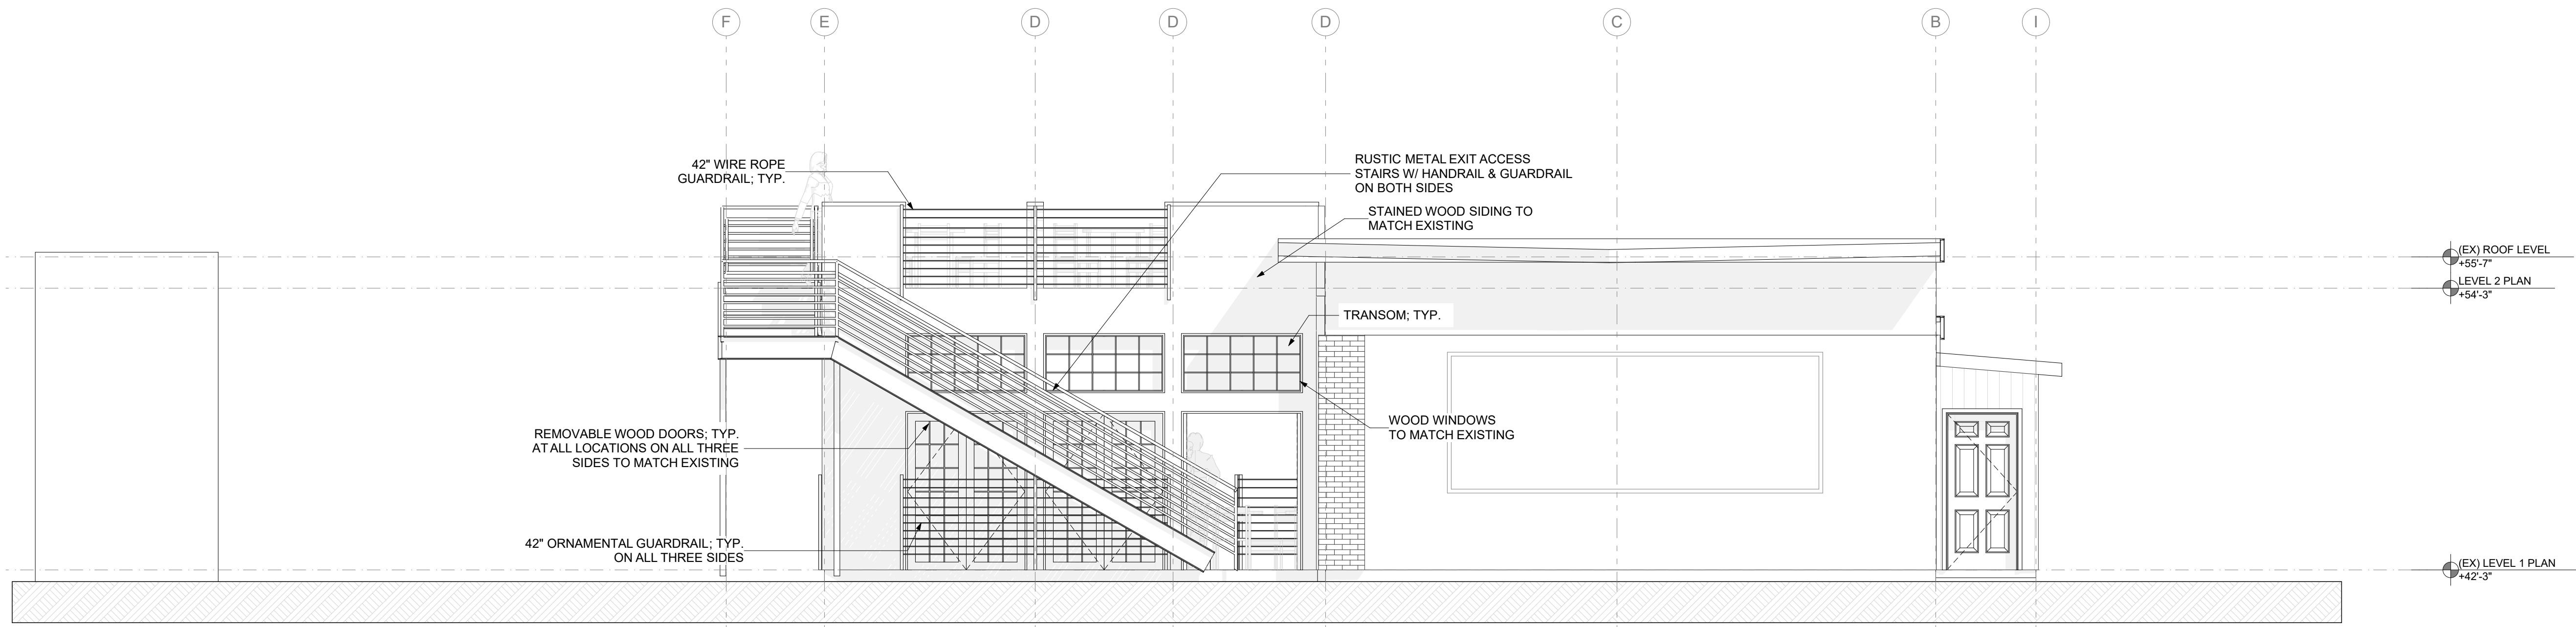

2 SOUTH ELEVATION
SCALE: 1/4" = 1'-0"



SYNTHESIS 9, LLC
2827 N. HUSON ST.
TACOMA, WA 98407

REUSE OF DOCUMENTS
THIS DOCUMENT AND THE IDEAS AND DESIGN
INCORPORATED HEREIN ARE NOT INVENTS OF
SYNTHESIS 9, LLC AND ARE NOT TO BE USED OR
REPRODUCED IN WHOLE OR IN PART WITHOUT THE
WRITTEN AUTHORIZATION OF SYNTHESIS 9, LLC.

BOURBON STREET BAR & GRILL
ADDITION & REMODEL
401 S MERIDIAN, PUYALLUP, WA


REVISIONS
PRE-APP
COMMENTS

REVISIONS


DRAWN BY: BL
CHECKED BY: BL
DATE: 2017.12.14
TITLE: EAST
ELEVATION
PROJECT #: 1718
SHEET:

A2.3


design review | 2017.12.14

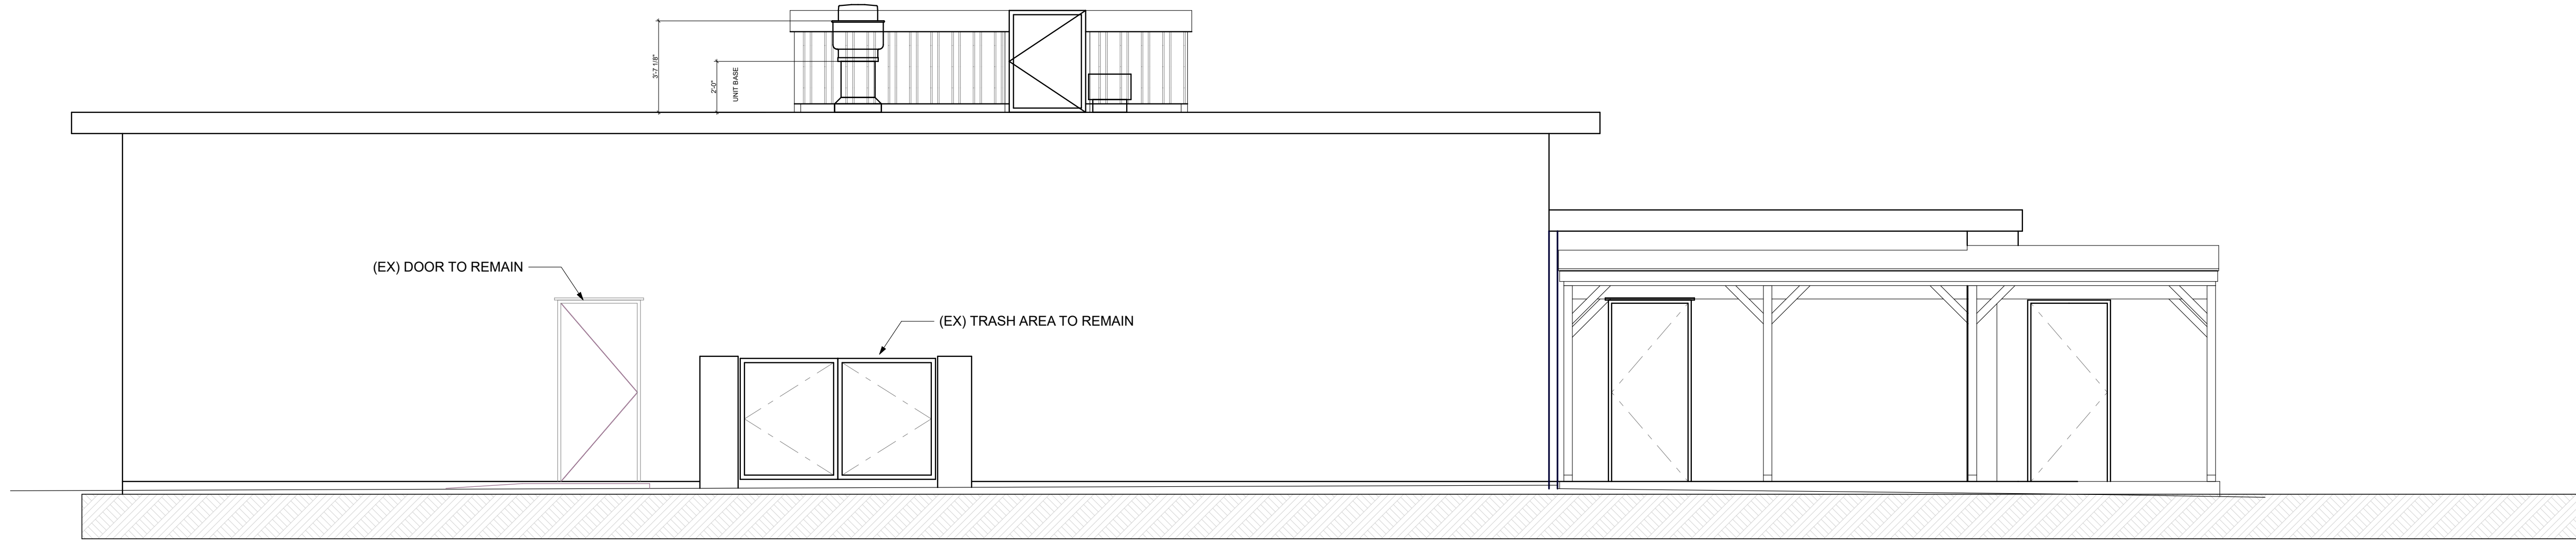


1 EXISTING EAST ELEVATION
SCALE: 1/4" = 1'-0"

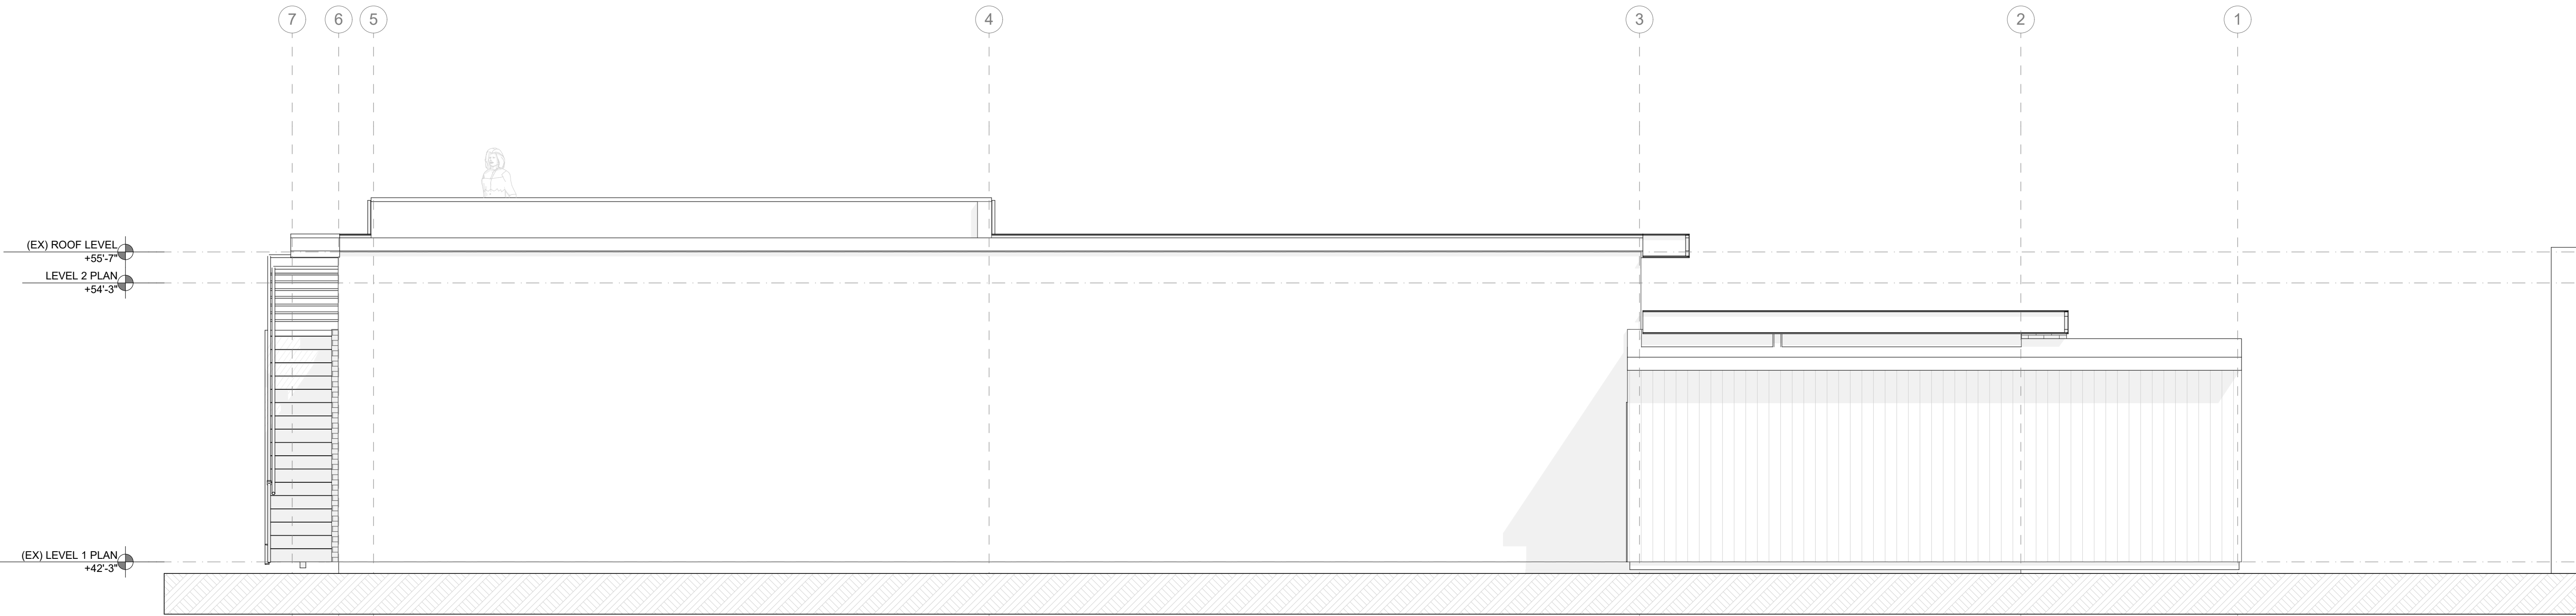

2 EAST ELEVATION
SCALE: 1/4" = 1'-0"

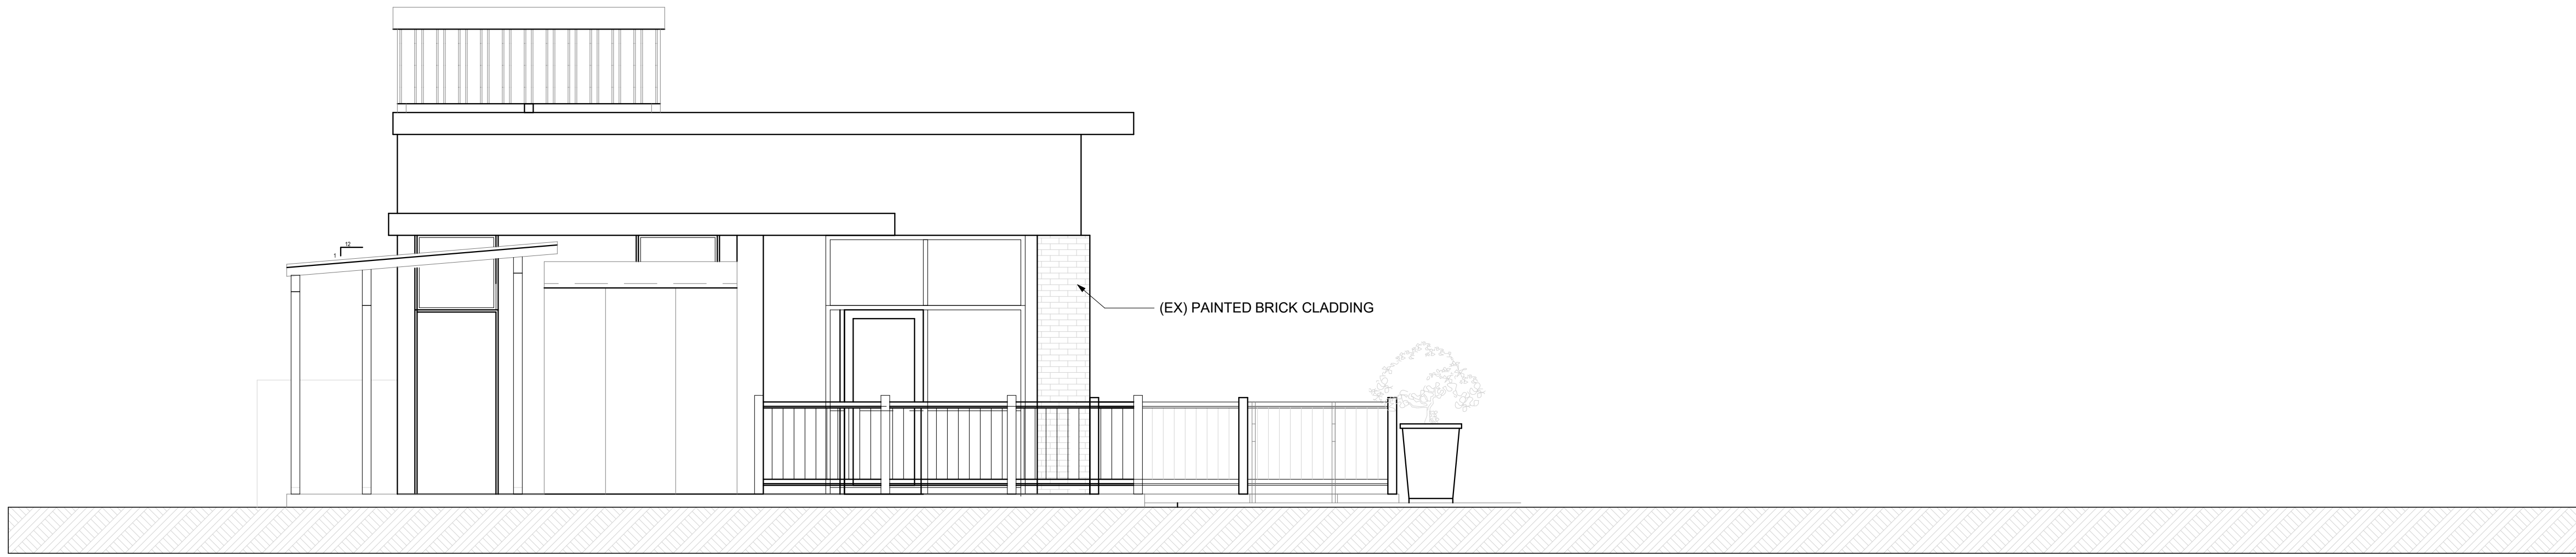

1 EXISTING NORTH ELEVATION
SCALE: 1/4" = 1'-0"

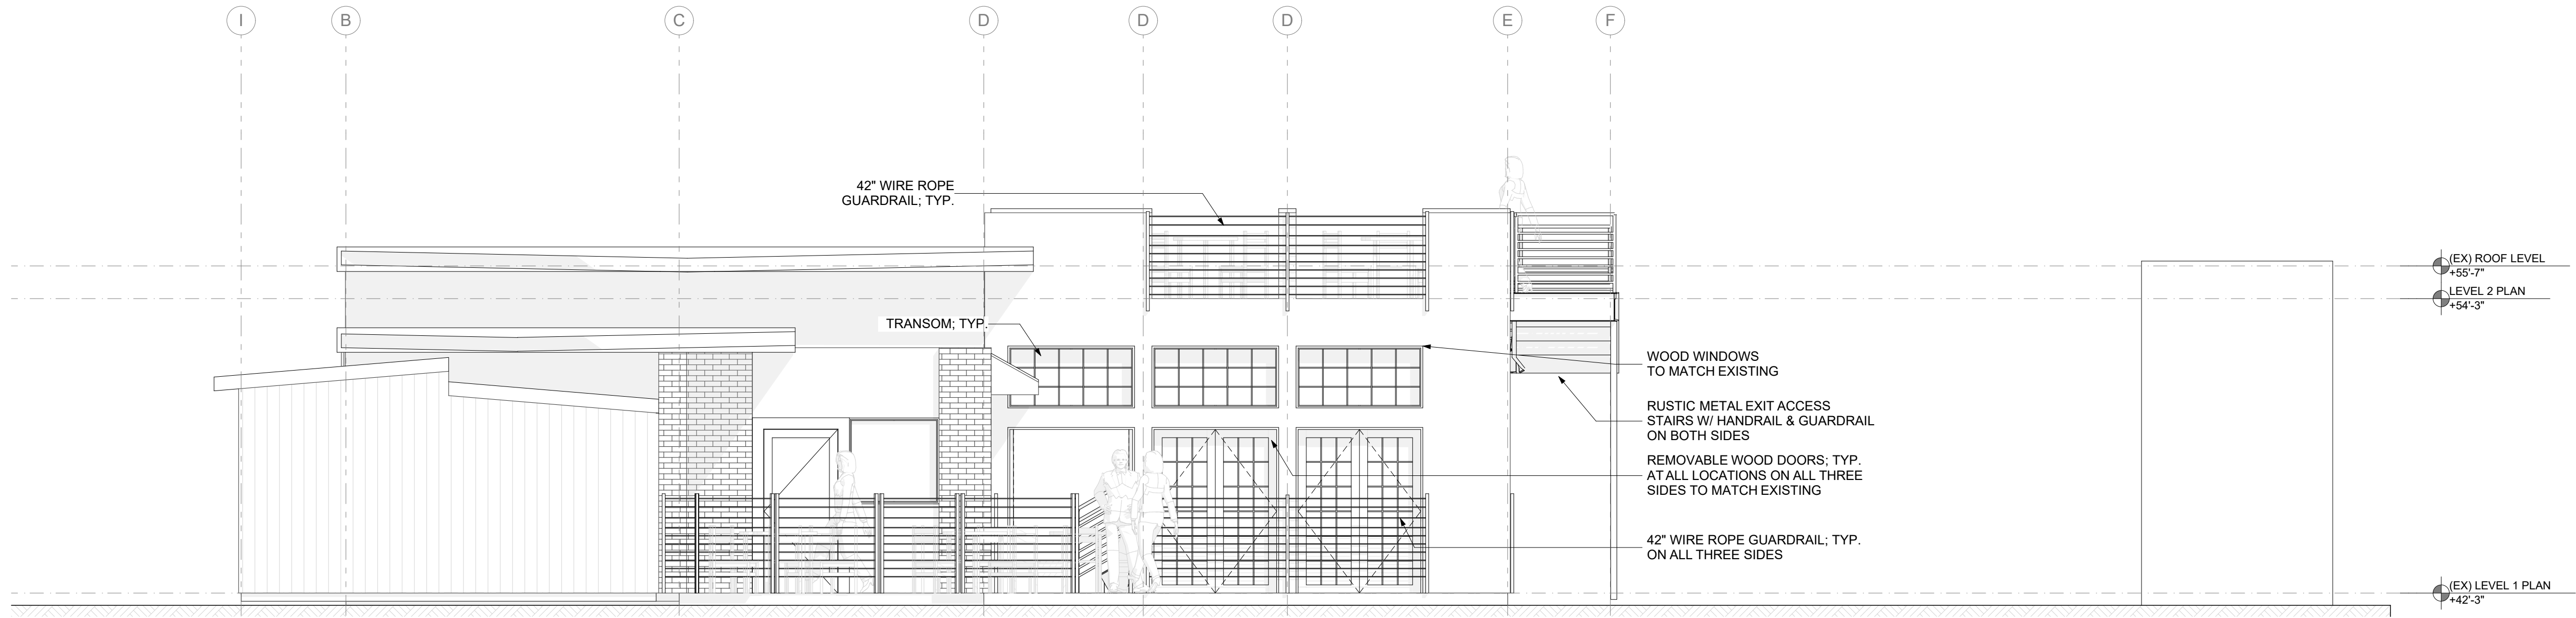

2 NORTH ELEVATION
SCALE: 1/4" = 1'-0"



SYNTHESIS 9, LLC
2827 N. HUSON ST.
TACOMA, WA 98407

REUSE OF DOCUMENTS
THIS DOCUMENT AND THE IDEAS AND DESIGN
INCORPORATED HEREIN ARE NOT INVENTIONS OF
SYNTHESIS 9, LLC AND ARE NOT TO BE USED OR
REPRODUCED IN WHOLE OR IN PART WITHOUT THE
WRITTEN AUTHORIZATION OF SYNTHESIS 9, LLC.

BOURBON STREET BAR & GRILL
ADDITION & REMODEL
401 S MERIDIAN, PUYALLUP, WA


REVISIONS
PRE-APP
COMMENTS

REVISIONS


DRAWN BY: BL
CHECKED BY: BL
DATE: 2017.12.14
TITLE: NORTH
ELEVATION
PROJECT #: 1718
SHEET:

A2.4


REVISIONS	
PRE-APP	COMMENTS
REVISIONS	
DRAWN BY:	BL
CHECKED BY:	BL
DATE:	2017.12.14
TITLE:	BUILDING SECTION(S)
PROJECT #:	1718
SHEET:	

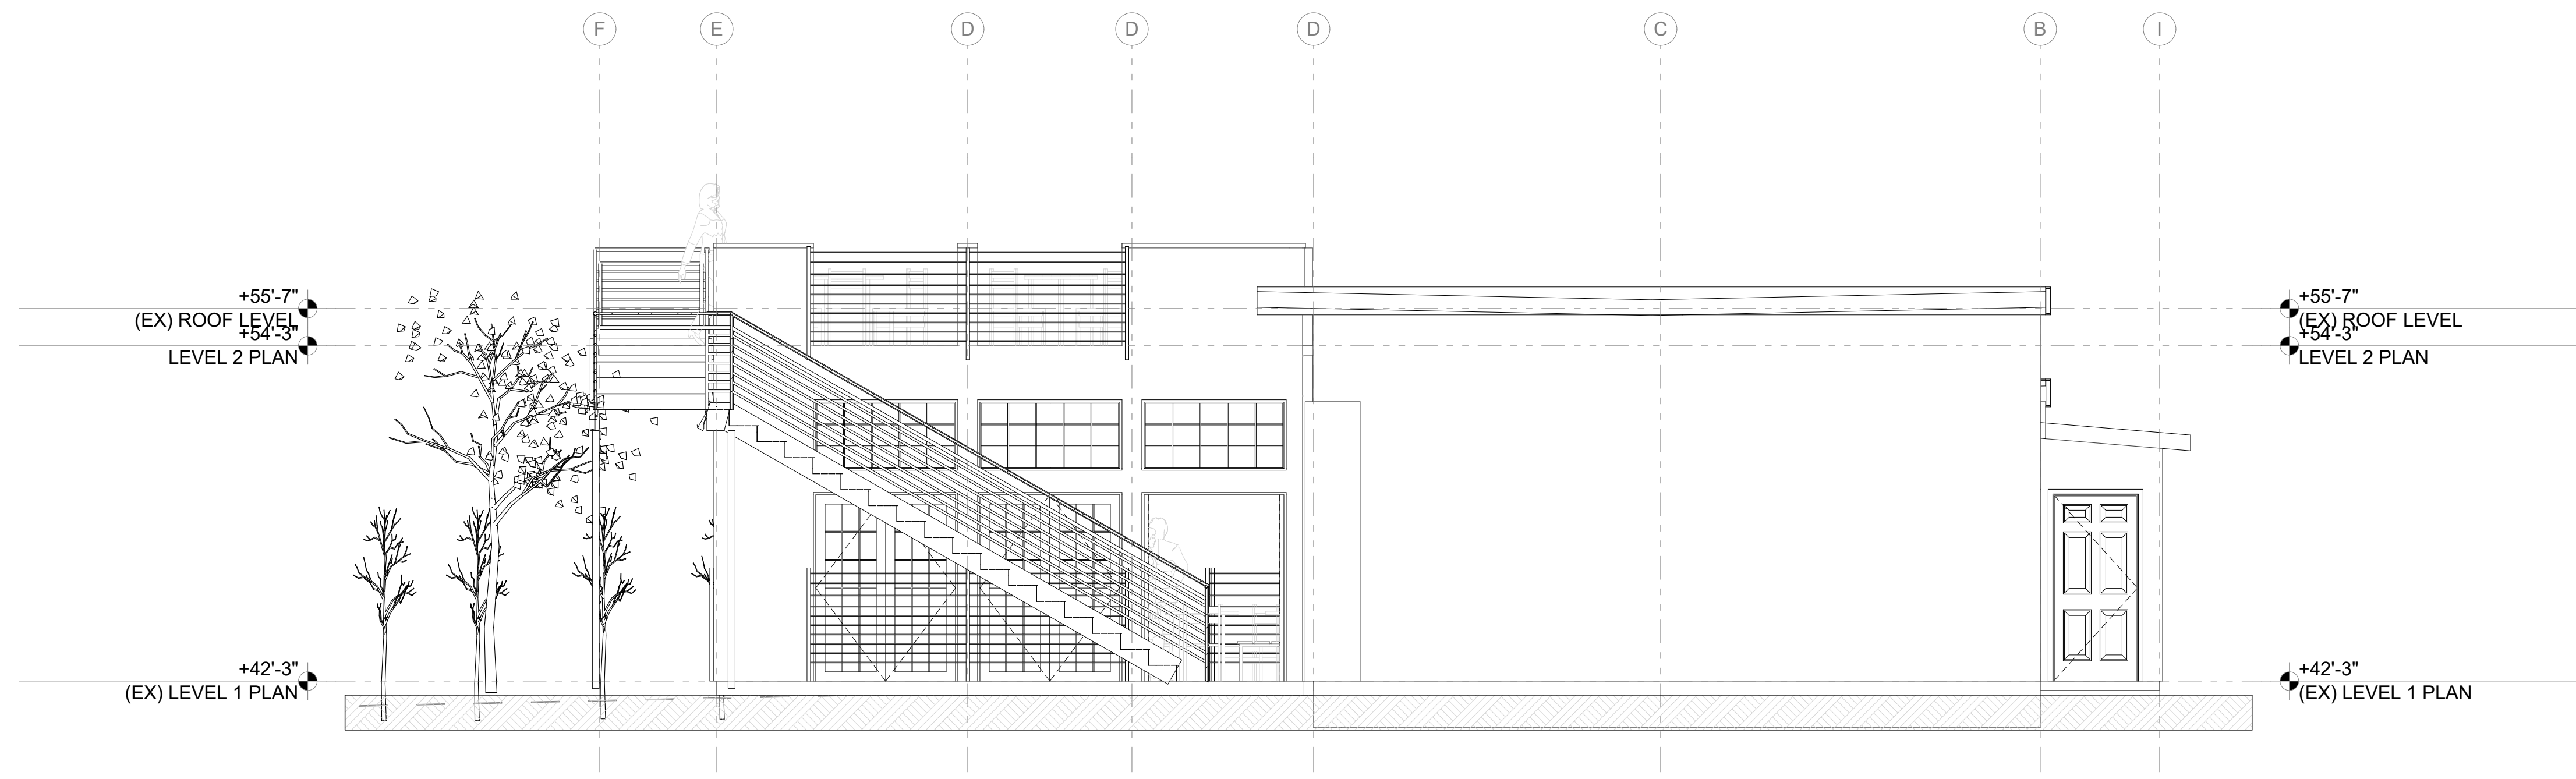

1 SECTION 03
SCALE: 1/4" = 1'-0"

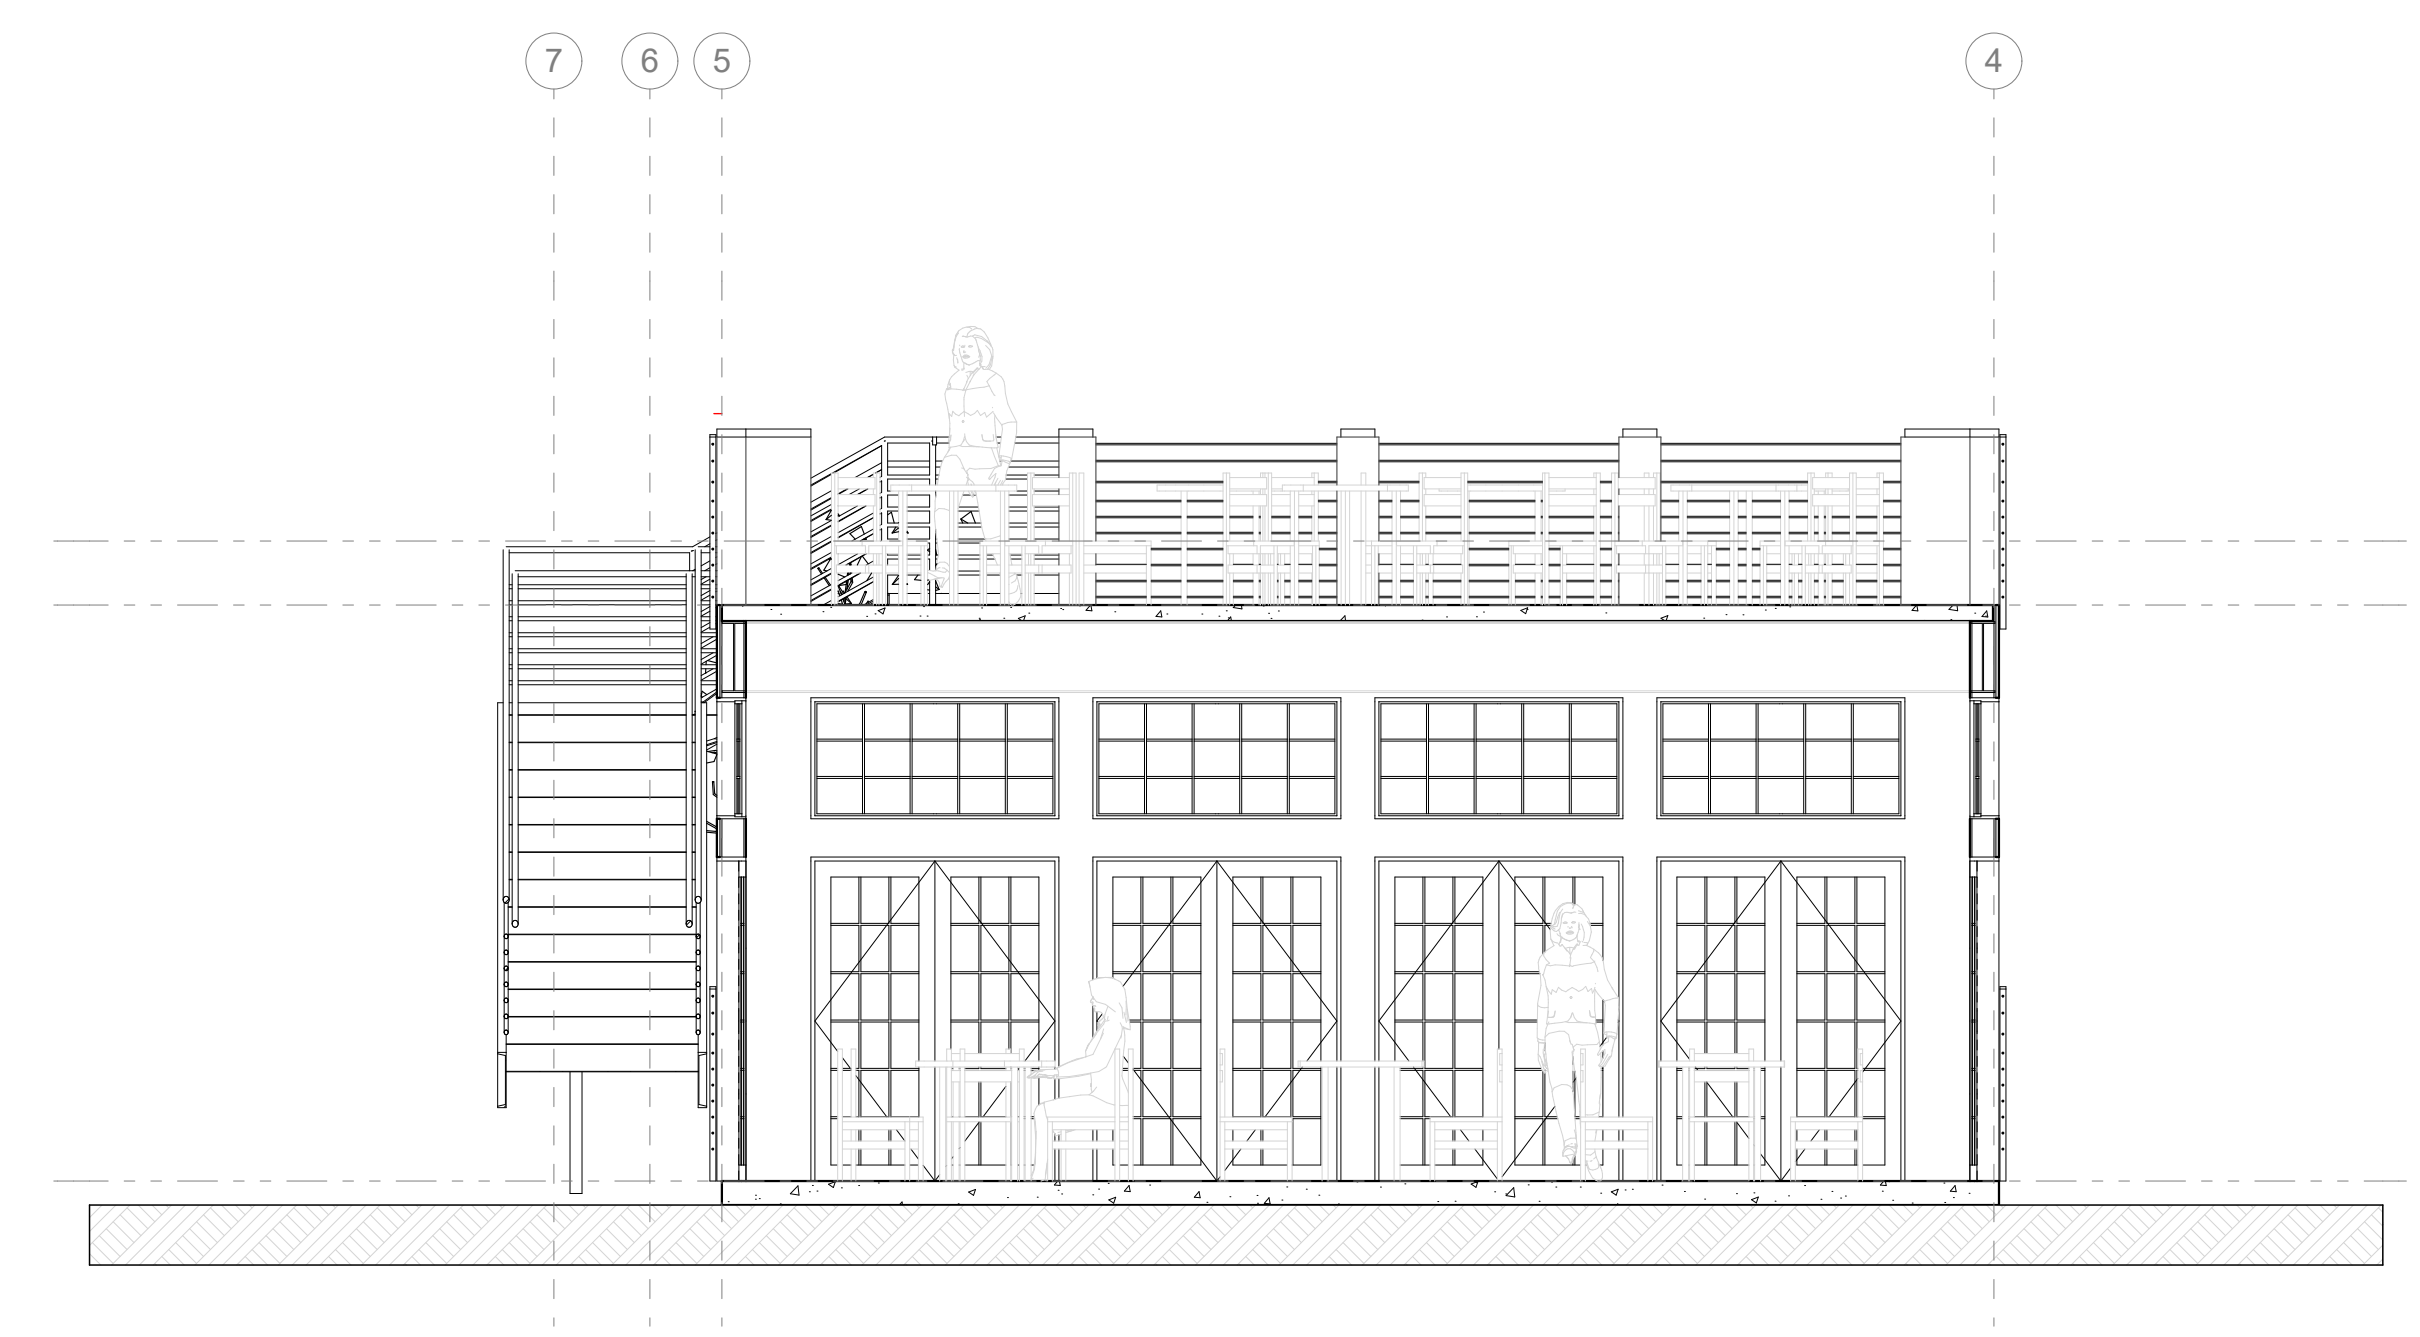

3 SECTION 05
SCALE: 1/4" = 1'-0"

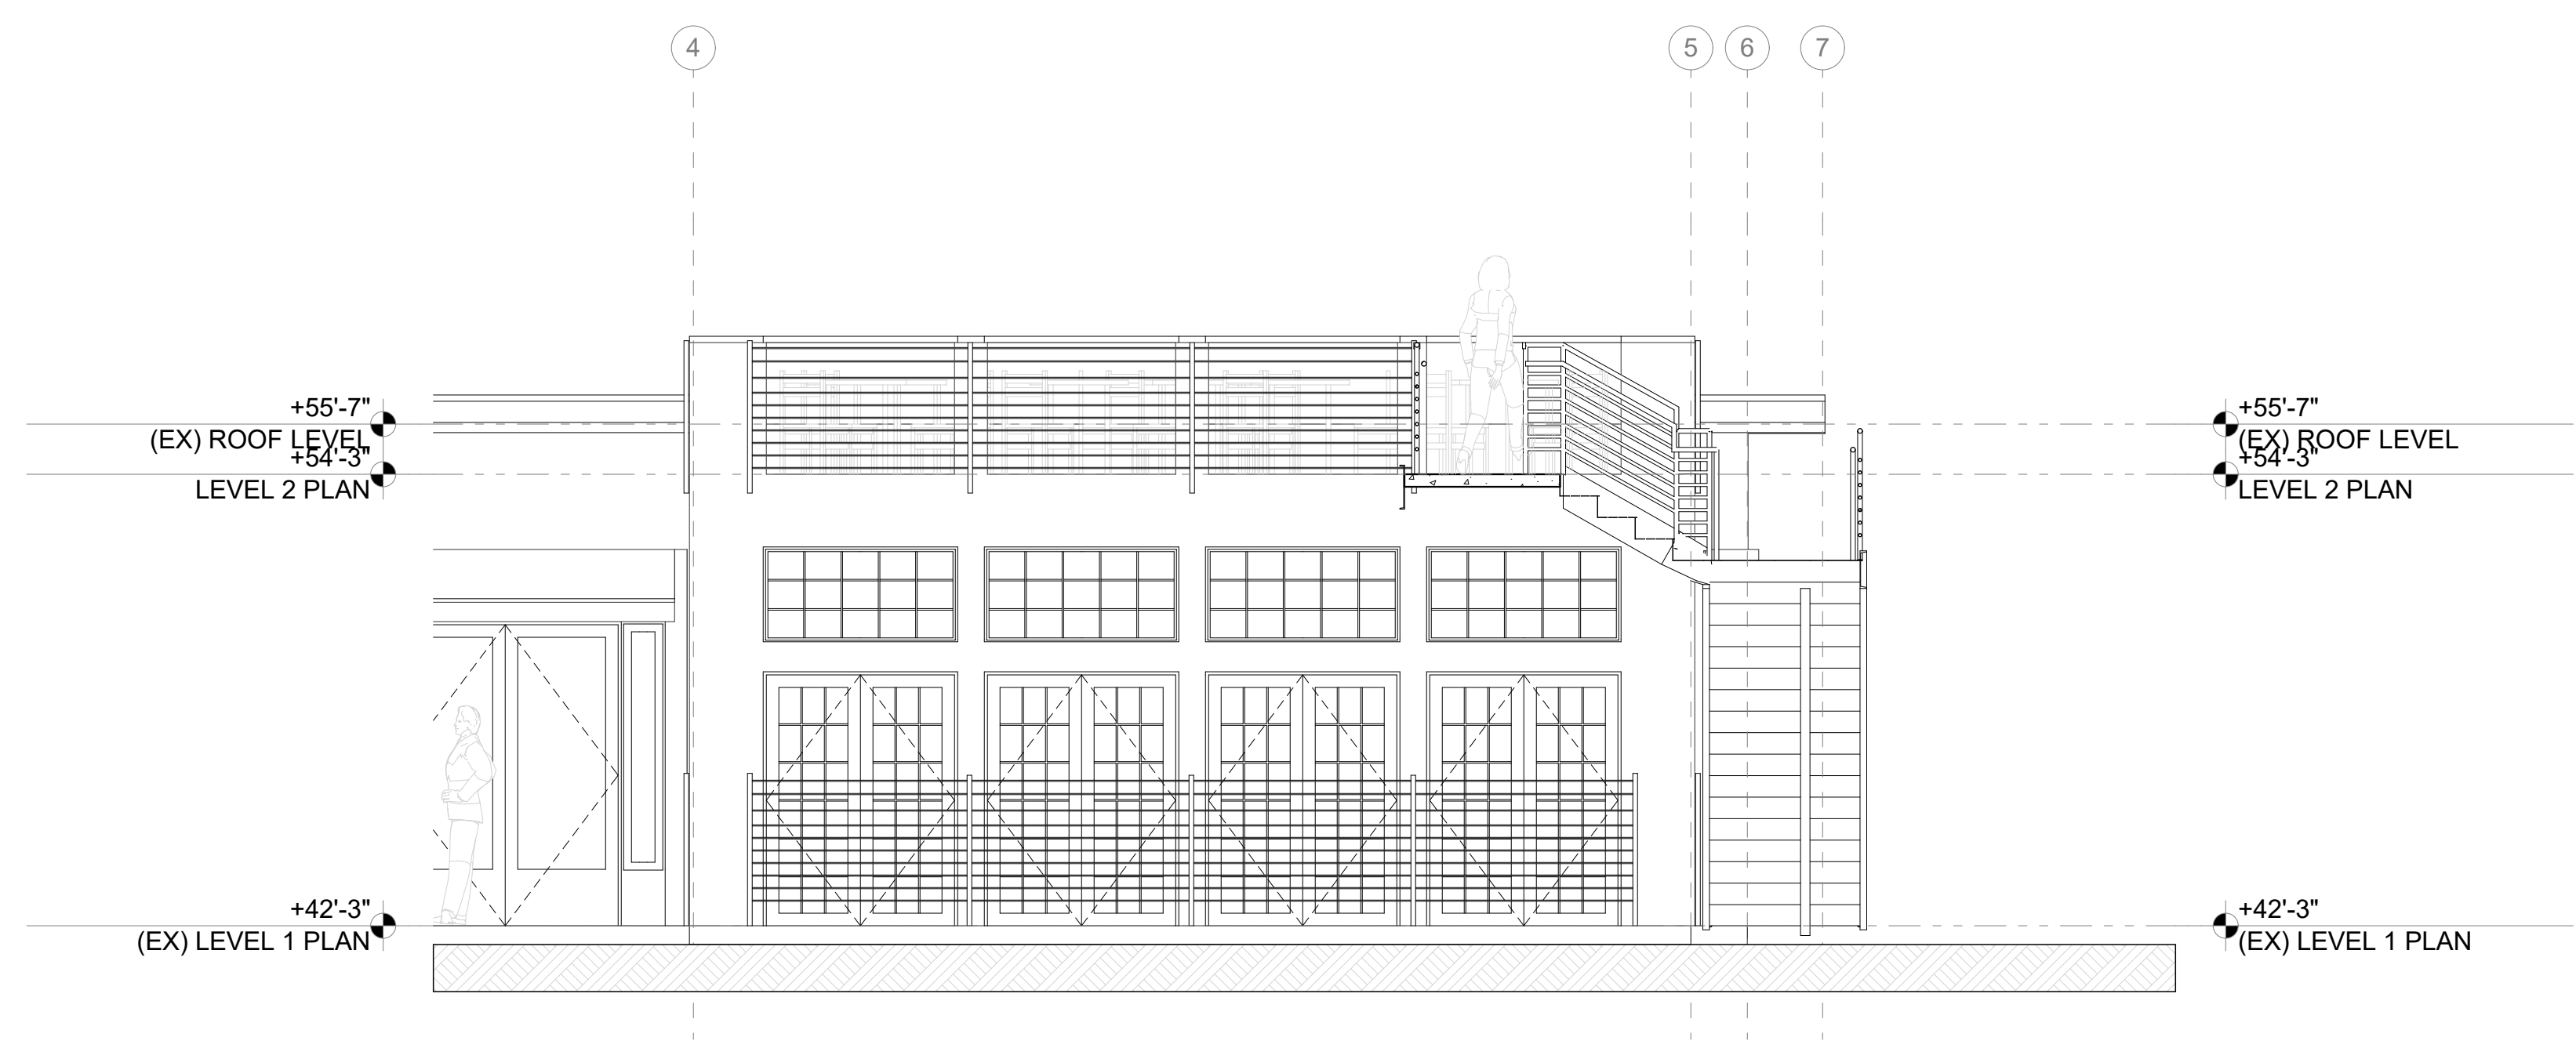

2 SECTION 04
SCALE: 1/4" = 1'-0"