




ARCHITECTURE | INTERIOR DESIGN
 zervasgroup.com
 209 Prospect Street
 Bellingham, WA 98225
 360.734.4744

GENERAL NOTES:

1. THIS CONCEPTUAL FLOOR PLAN WAS GENERATED BASED ON THE INFORMATION GATHERED DURING THE PROGRAMMING PROCESS, INCLUDING TOURS, END USER WORKSHOPS, ROOM DATA SHEETS, THE SPACE PROGRAM SPREADSHEET, BUBBLE DIAGRAMS, THE GAMING EXERCISE, DRAFT CONCEPTUAL PLANS, AND PSE COMMENTS TO THE DRAFT PLANS. THE FLOOR PLAN SHOWS THE MAIN OTC BUILDING AREAS AND ROOMS. SEE THE ROOM DATA SHEET AND THE SPACE PROGRAM SPREADSHEET FOR MORE DETAILED REQUIREMENTS AND INFORMATION. THE FLOOR PLAN WILL BE FURTHER DEVELOPED IN THE UPCOMING DESIGN PHASES (SCHEMATIC DESIGN, DESIGN DEVELOPMENT, AND CONSTRUCTION DOCUMENTS).


- ① ELECTRICAL ROOM SIZED FOR 480V SERVICE
- ② ELECTRIC FORKLIFT CHARGING STATION
- ③ OPERABLE WALL
- ④ MAIN ENTRY

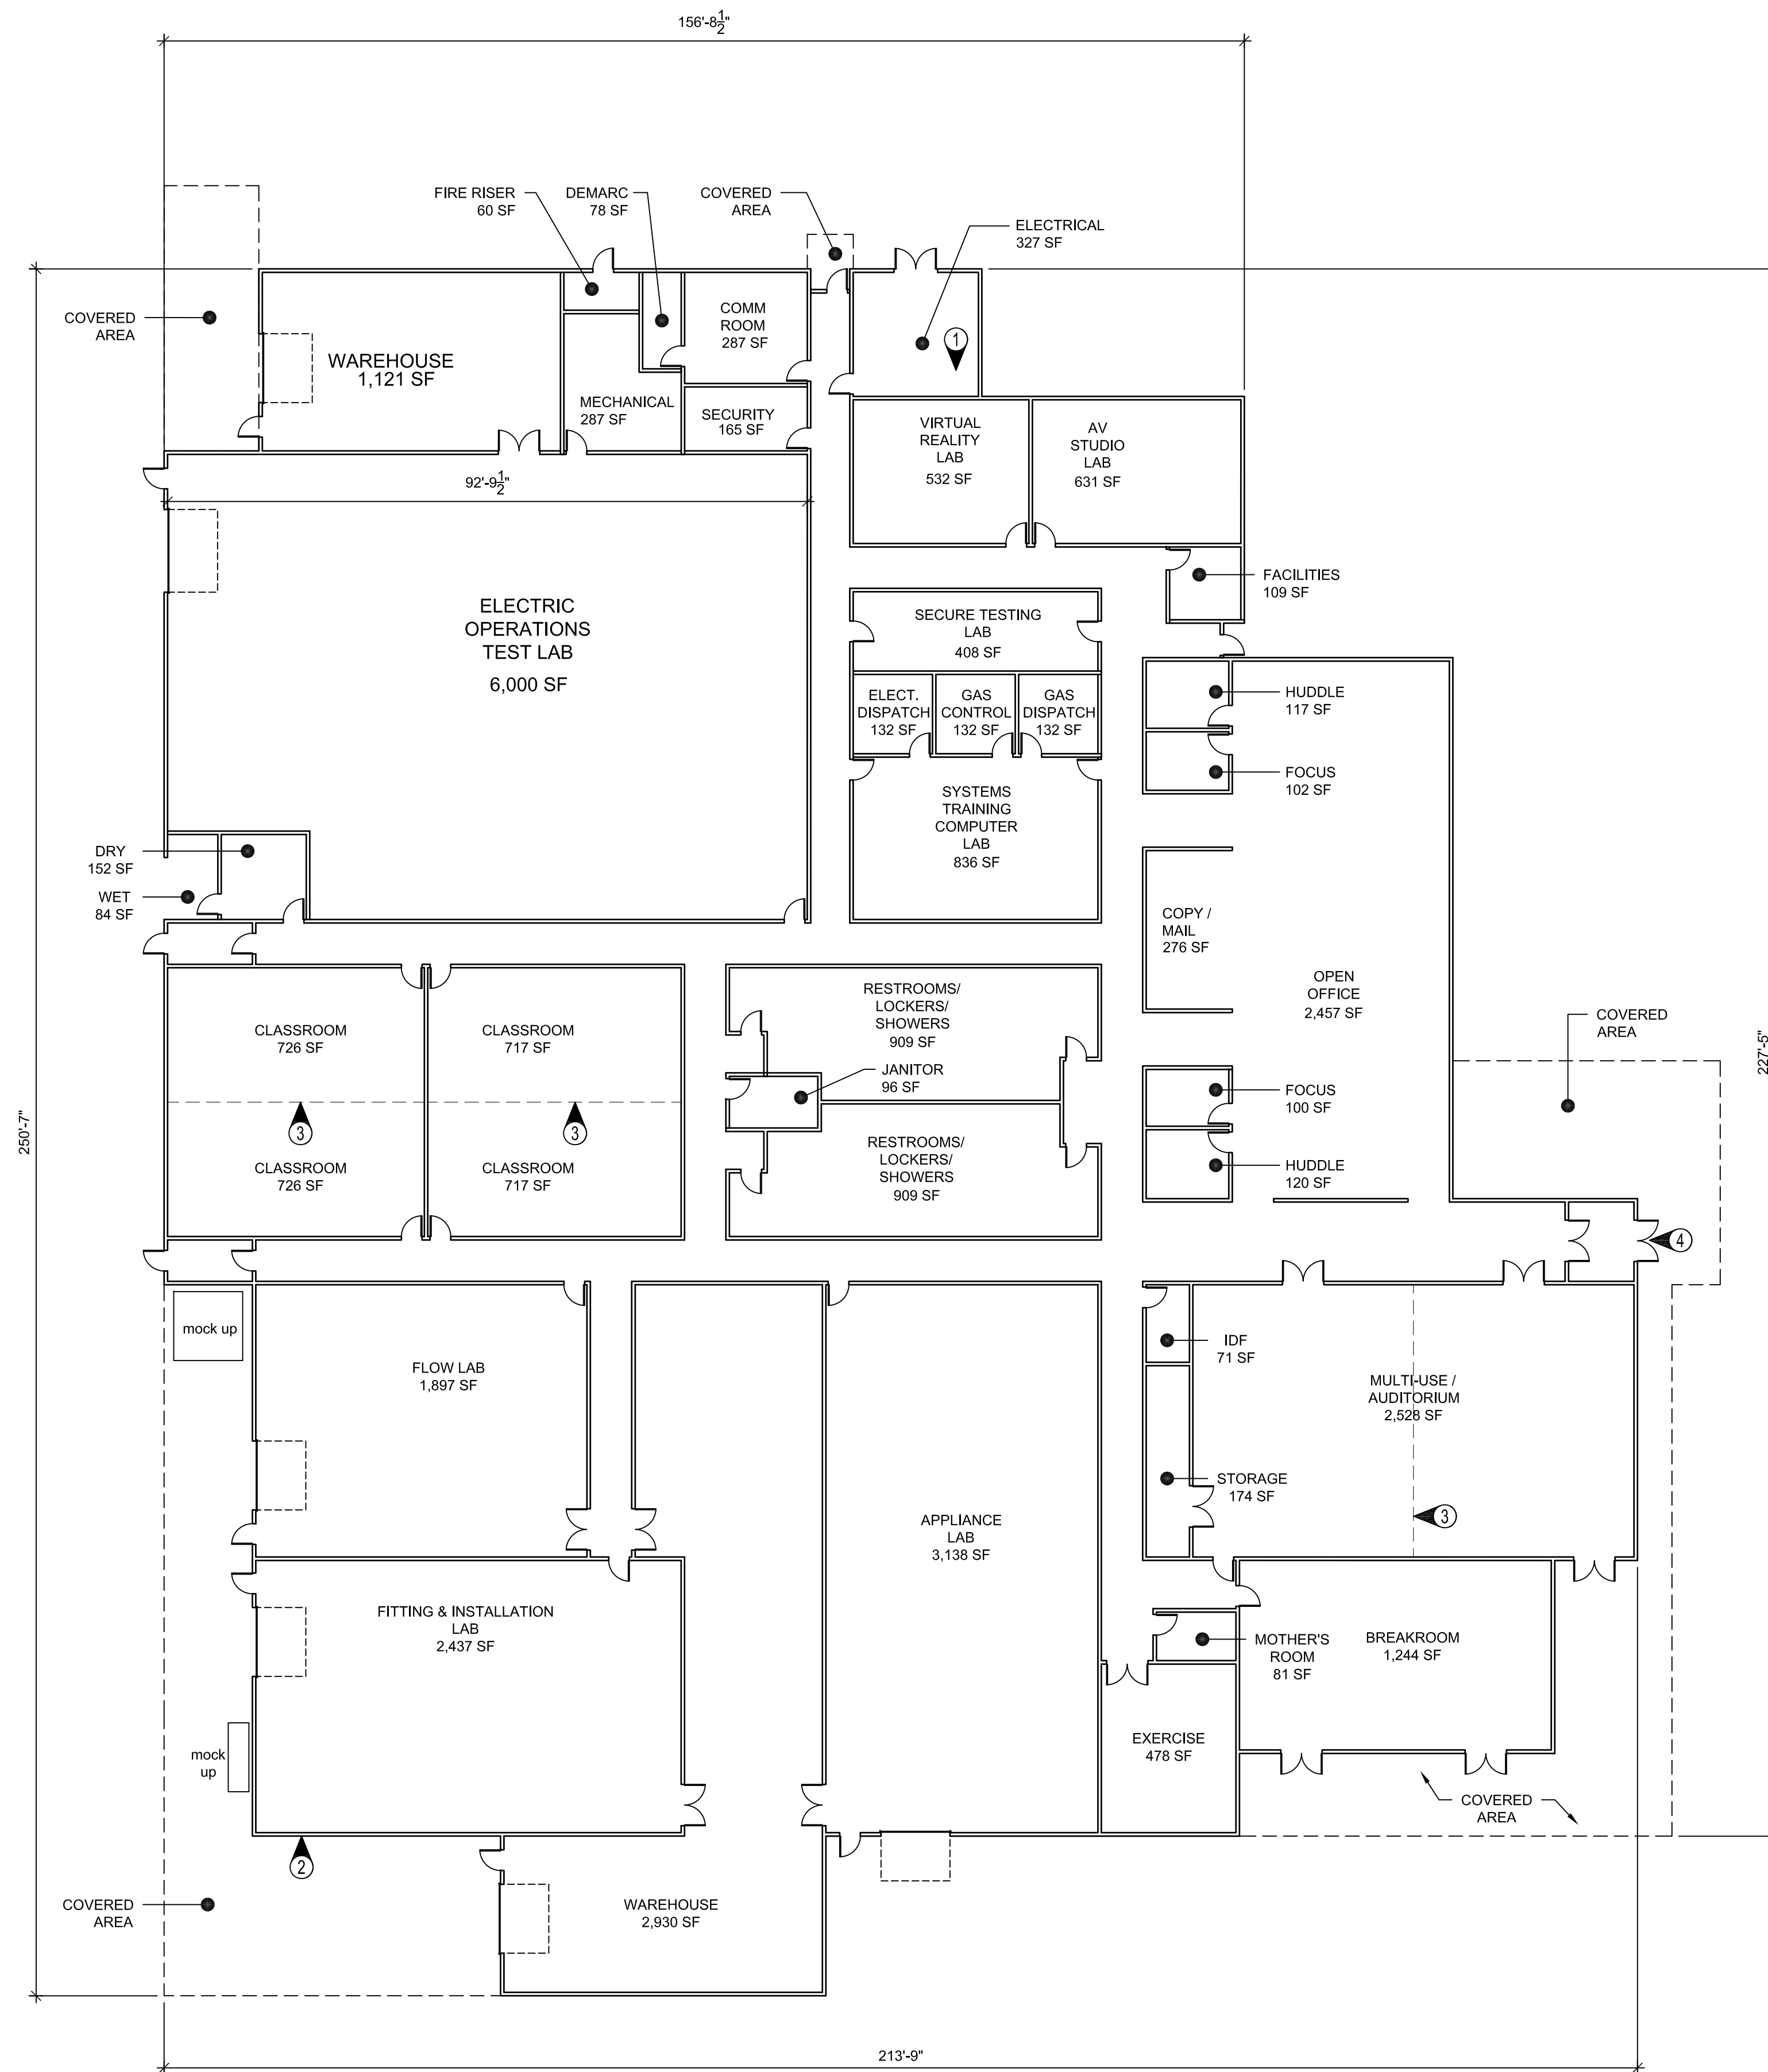

1 FLOOR PLAN
 1/16" = 1'-0"

PROGRAMMING

REV	ISSUED FOR	DATE

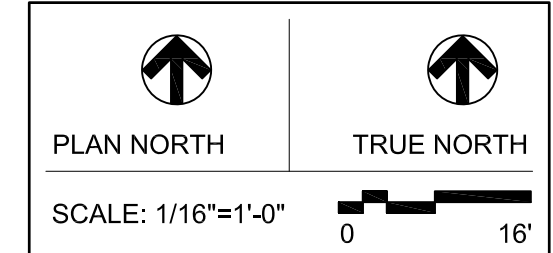

PSE - OPERATIONAL TRAINING CENTER

PLAN CONCEPT OTC BUILDING FLOOR PLAN

PROJECT No: 202202.06
 DRAWN BY: MR
 CHECKED BY: AK
 DATE ISSUED: 10/20/22

A2.00