

ABBREVIATIONS

| | |
|--------|---------------------------|
| AB | ANCHOR BOLT |
| ACOUS | ACOUSTIC |
| ACT | ACOUSTICAL CEILING TILE |
| AFF | ABOVE FINISHED FLOOR |
| ALUM | ALUMINUM |
| ARCH | ARCHITECTURAL |
| AT | ACOUSTIC TILE |
| AUTO | AUTOMATIC |
| BITUM | BITUMINOUS |
| BL | BORROWED LIGHT |
| BLDG | BUILDING |
| BLK | BLOCK |
| BM | BEAM |
| BOT | BOTTOM |
| CAB | CABINET |
| CC | CUBICLE CURTAIN |
| CEM | CEMENT |
| CG | CORNER GUARD |
| CJ | CONTROL JOINT |
| CL | CENTER LINE |
| CLG | CEILING |
| CLOS | CLOSET |
| CLR | CLEAR |
| CMU | CONCRETE MASONRY UNIT |
| CO | CASED OPENING |
| COL | COLUMN |
| CONC | CONCRETE |
| CONT | CONTINUOUS |
| CONTR | CONTRACT OR CONTRACTOR |
| CSS | CLINICAL SERVICE SINK |
| CT | CERAMIC TILE |
| CTR | COUNTER |
| CTR | COUNTER FLASH |
| FLASH | |
| DET | DETAIL |
| DIA | DIAMETER |
| DIM | DIMENSION |
| DIS | DISPENSER |
| DN | DOWN |
| DWG | DRAWING |
| EA | EACH |
| EJ | EXPANSION JOINT |
| EL | ELEVATION |
| ELEC | ELECTRIC |
| ELEV | ELEVATOR |
| EQ | EQUAL |
| EQUIP | EQUIPMENT |
| EXIST | EXISTING |
| FD | FLOOR DRAIN |
| FDN | FOUNDATION |
| FEC | FIRE EXTINGUISHER CABINET |
| FHC | FIRE HOSE CABINET |
| FHV | FIRE HOSE VALVE |
| FIN | FINISH |
| FL | FLOOR |
| FLASH | FLASHING |
| FR | FRAME |
| FT | FEET OR FOOT |
| FTG | FOOTING |
| FURR | FURRING |
| GA | GAUGE |
| GALV | GALVANIZED |
| GL | GLASS |
| GYP BD | GYP SUM BOARD |
| HC | HOLLOW CORE |
| HFS | HALF FULL SIZE |
| HM | HOLLOW METAL |
| HORIZ | HORIZONTAL |
| HT | HEIGHT |
| HTG | HEATING |
| ID | INSIDE DIAMETER |
| IN | INCH |
| INCL | INCLUDED |
| INFO | INFORMATION |
| INSUL | INSULATION |
| INT | INTERIOR |
| JC | JANITOR CLOSET |
| JT | JOINT |
| LAM | LAMINATED |
| LAT | LAY-IN ACOUSTICAL TILE |
| LAV | LAVATORY |
| LK | LOCKERS |
| MAS | MASONRY |








ABBREVIATIONS

| | |
|---------|---------------------------|
| MAT | MATERIAL |
| MAX | MAXIMUM |
| MECH | MECHANICAL |
| MED | MEDICINE |
| MET | METAL |
| MET STD | METAL STUD |
| MFR | MANUFACTURER |
| MIN | MINIMUM |
| MISC | MISCELLANEOUS |
| ML | METAL LATH |
| MTD | MOUNTED |
| MW | MILLWORK |
| N | NORTH |
| NIC | NOT IN CONTRACT |
| NO | NUMBER |
| NOM | NOMINAL |
| NTS | NOT TO SCALE |
| O2 | OXYGEN |
| OC | ON CENTER |
| OD | OUTSIDE DIAMETER |
| OH | OPPOSITE HAND |
| OPNG | OPENING |
| PL | PLATE |
| PLAS | PLASTIC LAMINATE |
| PLAS | PLASTER |
| PLMB | PLUMBING |
| PTN | PARTITION |
| R | RUBBER |
| RAD | RADIUS |
| RD | ROOF DRAIN |
| RECP | RECEPTACLE |
| REF | REFERENCE |
| REFRIG | REFRIGERATOR |
| REINF | REINFORCE |
| REOD | REQUIRED |
| RESIL | RESILIENT |
| REV | REVISION |
| RM | ROOM |
| S | SLIDE |
| S/S | SERVICE SINK |
| SC | SOLID CORE |
| SCH | SCHEDULE |
| SECT | SECTION |
| SERV | SERVICE |
| SHT | SHEET |
| SIM | SIMILAR |
| SL | SLIDING |
| SM | SHEET METAL |
| SNK | SINK |
| SPEC | SPECIFICATIONS |
| SQ | SQUARE |
| SS | STAINLESS STEEL |
| STD | STANDARD |
| STL | STEEL |
| STORE | STORAGE |
| STR | STRUCTURAL |
| SUSP | SUSPEND |
| T/C | TOP OF CURB |
| TB | TACKBOARD |
| TEL | TELEPHONE |
| THK | THICK |
| TK | THICKNESS |
| TOIL | TOILET |
| TRANS | TRANSFORMER |
| TV | TELEVISION |
| TYP | TYPICAL |
| UL | UNDERWRITERS LABORATORIES |
| UNO | UNLESS OTHERWISE NOTED |
| V | VINYL |
| VB | VIEW BOXES |
| VCT | VINYL COMPOSITION TILE |
| VERT | VERTICAL |
| VEST | VESTIBULE |
| VIF | VERIFY IN FIELD |
| W | WIDTH |
| W / | WITH |
| W / O | WITHOUT |
| WC | WHEELCHAIR |
| WC | WATER CLOSET |
| WD | WOOD |
| WP | WATERPROOF |
| WT | WEIGHT |
| WWF | WIELDED WIRE FABRIC |





PROJECT INFORMATION


| | |
|----------------------------------|--|
| PROJECT SCOPE | UNIT REHABILITATION |
| PARCEL NUMBER: | 0420222056, 0420222055, 0420226014, 0420226015, 0420226016, 0420222051, 0420226013 |
| PROJECT LOCATION | 407 VALLEY AVE N.E., PUYALLUP, WA 98372 |
| SITE ZONING | RM-20: HIGH DENSITY MULTI-FAMILY RESIDENTIAL |
| ZONING JURISDICTION | CITY OF PUYALLUP |
| SITE USE | R-2, TYPE VB |
| LANDSCAPE CATEGORY | |
| SET BACK - FRONTAGE: | N/A |
| SET BACK - SIDE: | N/A |
| SET BACK - REAR: | N/A |
| SITE AREA | N/A |
| LOT COVERAGE TOTAL | N/A |
| IMPERVIOUS SURFACE COVERAGE | N/A |
| UNIT DENSITY | N/A |
| BUILDING HEIGHT LIMIT PER ZONING | N/A |

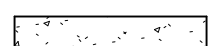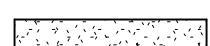MATERIAL LEGEND

| | |
|--------------------------------|--|
| EARTH |  |
| AGGREGATE / POROUS |  |
| CONCRETE |  |
| CEMENT / CONCRETE UNDERLAYMENT |  |
| CONCRETE ASPHALT |  |
| RIGID INSULATION |  |
| BATT INSULATION |  |

SYMBOLS LEGEND
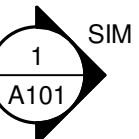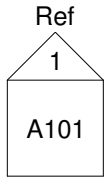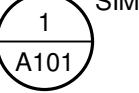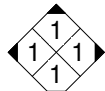
| | |
|---|---|
|  SIM BUILDING SECTION |  Ref A101 EXTERIOR ELEVATIONS |
|  SIM A101 CALLOUTS |  1/1 INTERIOR ELEVATIONS |

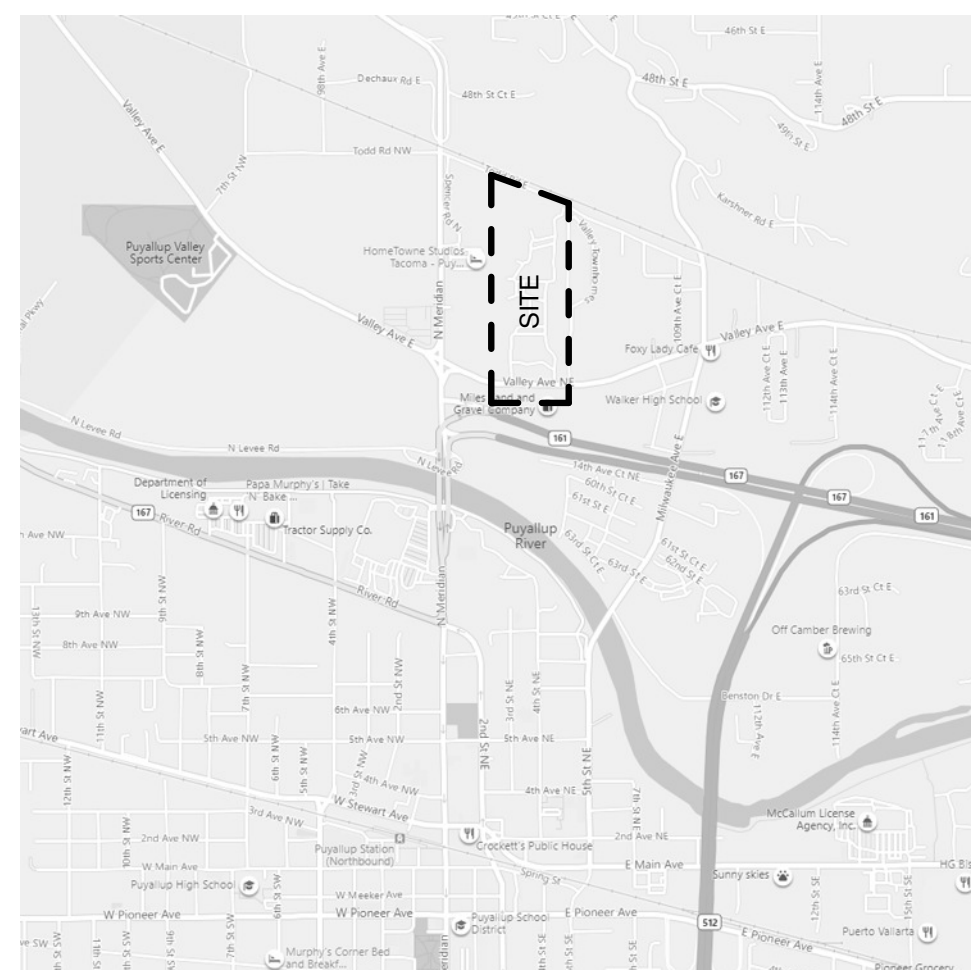VICINITY MAP

MERIDIAN POINTE APARTMENTS RESIDENTIAL UNIT REHABILITATION

407 VALLEY AVE. N.E. PUYALLUP, WA 98372

SCOPE OF WORK:

- THE SCOPE OF WORK COMPRISES OF THE REMOVAL AND REPLACEMENT OF EXISTING APPLIANCES, FIXTURES AND FLOORING THROUGHOUT. THE FOLLOWING ITEMS INCLUDE:
- 1) REMOVE AND REPLACE EXISTING GRAY POLY WATER LINES WITH WIRSBO/PEX PIPING WITHIN THE UNITS. ALL NEW HOT WATER LINES TO BE INSULATED. DRYWALL REMOVAL WHERE GRAY POLY WATER LINES ARE LOCATED AND/OR NEW PIPING TO BE INSTALLED.
 - 2) EXISTING COPPER PIPING, WASTE LINES, FIRE SPRINKLERS AND HEAD, AND WATER SUPPLY LINE TO BUILDINGS TO REMAIN.
 - 3) WHERE DRYWALL IS REMOVED WITHIN A RATED ASSEMBLY, THE DRYWALL SHALL BE REPLACED WITH 5/8" TYPE X DRYWALL (CERTAINTED OR EQUAL) AND FIRESTOP SEALANT (STI WF300) WILL BE APPLIED AT ANY PENETRATIONS THROUGH THE RATED ASSEMBLIES.
 - 4) REPLACE EXISTING CABINETS LIKE FOR LIKE AS WELL AS COUNTERTOPS. NO CHANGE TO EXISTING ELEVATION OF CABINETS FOR STANDARD UNITS. EXISTING ADA UNITS TO REMAIN ACCESSIBLE WHERE THE TOP OF SINK RIM WILL NOT EXCEED 34" FROM FINISH FLOOR. REMOVABLE DOORS AND BOTTOMS SHELF/TOE KICKS TO PROVIDE UNDER SINK AND WORKSTATION FOR 60" MIN CLEARANCE (WIDTH) AND 27" MIN. CLEARANCE UNDER SINK. EXISTING WALLS WILL NOT BE MOVED WITH THE RENOVATION. TO THE EXTENT POSSIBLE, BEST EFFORTS WILL BE MADE WITHIN EXISTING KITCHEN AND BATHROOM FOOTPRINTS TO MEET CURRENT ADA STANDARDS.
 - 5) REPLACE EXISTING FLOORING MATERIAL LIKE FOR LIKE.
 - 6) REPLACE MILLWORK, INTERIOR DOORS AND HARDWARE LIKE FOR LIKE.
 - 7) REPLACE EXISTING PLUMBING FIXTURES INCLUDING DISPOSALS. NO CHANGE TO EXISTING LOCATIONS OR COUNT.
 - 8) REPLACE HOT WATER TANKS INCLUDING SEISMIC STRAP AND EXPANSION TANK.
 - 9) REPLACE LAVATORIES.
 - 10) REPLACE AUTO WASHER BOX ALL LOCATED WITHIN THE INTERIOR UNIT WALLS.
 - 11) REPLACE ANGLE STOPS
 - 12) REPLACE SHOWER VALVE INCLUDING RISER TO HEAD AND STUB TO SPOUT.
 - 13) REPLACE PLASTIC LAMINATE TUB SURROUND WITH LIKE FOR LIKE.
 - 14) REPLACE ALL EXISTING ELECTRICAL DEVICES.
 - 15) REPLACE EXISTING BATHROOM FANS WITH DUAL SPEED EXHAUST FANS. NO NEW DUCTWORK; EXISTING DUCTWORK AND CEILING TO REMAIN.
 - 16) REPLACE APPLIANCES.
 - 17) PAINT INTERIOR UNITS.
 - 18) REPLACE EXISTING SMOKE & CARBON MONOXIDE DETECTOR IN ALL UNIT HALLWAYS. ADD SELF-CONTAINED, BATTERY OPERATED SMOKE ALARMS IN ALL UNIT BEDROOMS.

SHEET INDEX

| SHEET # | SHEET NAME | REV. # | REV. DATE |
|------------------|-----------------------------------|--------|-----------|
| 1. GENERAL | | | |
| G-001 | COVER SHEET | | |
| 5. ARCHITECTURAL | | | |
| A-100 | OVERALL SITE PLAN - PHASE I | | |
| A-101 | OVERALL SITE PLAN - PHASE II | | |
| A-213 | ENLARGED UNIT PLAN - 1 BED/1 BATH | | |
| A-214 | ENLARGED UNIT PLAN - 2 BED/1 BATH | | |
| A-215 | ENLARGED UNIT PLAN - 2 BED/2 BATH | | |
| A-216 | ENLARGED UNIT PLAN - 3 BED/2 BATH | | |

THE APPROVED CONSTRUCTION PLANS AND ALL DOCUMENTS MUST BE POSTED ON THE JOB AT ALL INSPECTIONS IN A VISIBLE AND READILY ACCESSIBLE LOCATION.

FULL SIZED LEDGIBLE COLOR PLANS ARE REQUIRED TO BE PROVIDED BY THE PERMITTEE ON SITE FOR ALL INSPECTIONS (MIN. PLAN SIZE 11" X 17")

Approval of submitted plans is not an approval of omissions or oversights by this office or noncompliance with any applicable regulations of local government. The contractor is responsible for making sure that the building complies with all applicable codes and regulations of the local government.

PROJECT TEAM

| | |
|------------|--|
| OWNER | MERIDIAN POINTE APARTMENTS, LLC 17786 DES MOINES MEMORIAL DR., BURIEN, WA 98148 PHONE: 206.241.2600 CONTACT: SEAN MCKENNA EMAIL: sean@farrellpi.com |
| CONTRACTOR | FARRELL-MCKENNA CONSTRUCTION, LLC 17786 DES MOINES MEMORIAL DRIVE, BURIEN, WA 98148 PHONE: 206.241.2600 CONTACT: SEAN MCKENNA EMAIL: sean@farrellpi.com |
| ARCHITECT | ROSS DECKMAN & ASSOCIATES, INC. 207 4TH AVE. S.E. PUYALLUP, WA. 98372 PHONE: 253.840.9405 CONTACT: BILL BOWDISH EMAIL: bill@rdarchitect.com |

City of Puyallup
Building Approved

See permit
for additional
requirements.

JMontgomery
07/11/2023
10:01:41 AM


**REVISIONS**

| # | CURRENT REVISION DESCRIPTION | REV. DATE |
|---|------------------------------|-----------|
|---|------------------------------|-----------|

R D + A

ROSS DECKMAN & ASSOCIATES INC.
207 FOURTH AVENUE SOUTHEAST,
PUYALLUP, WASHINGTON 98372

PHONE: 253 840 9405
FAX: 253 840 9503

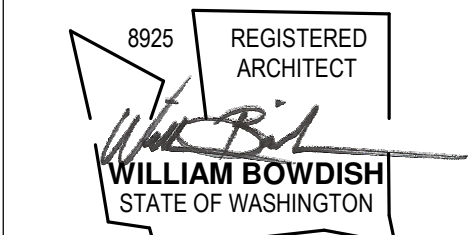

AGENCY REVIEW
09/14/2021

PRCTI20230944

PROJECT
**MERIDIAN POINTE APARTMENTS
RESIDENTIAL UNIT REHABILITATION**
407 VALLEY AVE. N.E.
PUYALLUP, WA 98372
COVER SHEET

| # | DATE | DESC. |
|---|------|-------|
| | | |
| | | |
| | | |
| | | |
| | | |
| | | |
| | | |
| | | |
| | | |
| | | |

APPROVAL STAMPS

City of Puyallup
Development & Permitting Services
ISSUED PERMIT

| | |
|-------------|--------------|
| Building | Planning |
| Engineering | Public Works |
| Fire | Traffic |

JOB NO.: 1922
ISSUE DATE: 09/14/2021

REVISED:
DRAWN BY: BM

SHEET

G-001

9/14/2021 9:48:15 AM


| # | DESC. | DATE |
|---|-------|------|
| | | |
| | | |
| | | |
| | | |
| | | |
| | | |
| | | |
| | | |

APPROVAL STAMPS

City of Puyallup
Development & Permitting Services
ISSUED PERMIT


| | |
|-------------|--------------|
| Building | Planning |
| Engineering | Public Works |
| Fire | Traffic |

| | |
|-------------|------------|
| JOB NO.: | 1922 |
| ISSUE DATE: | 09/14/2021 |
| REVISED: | |
| DRAWN BY: | BM |
| SHEET | |

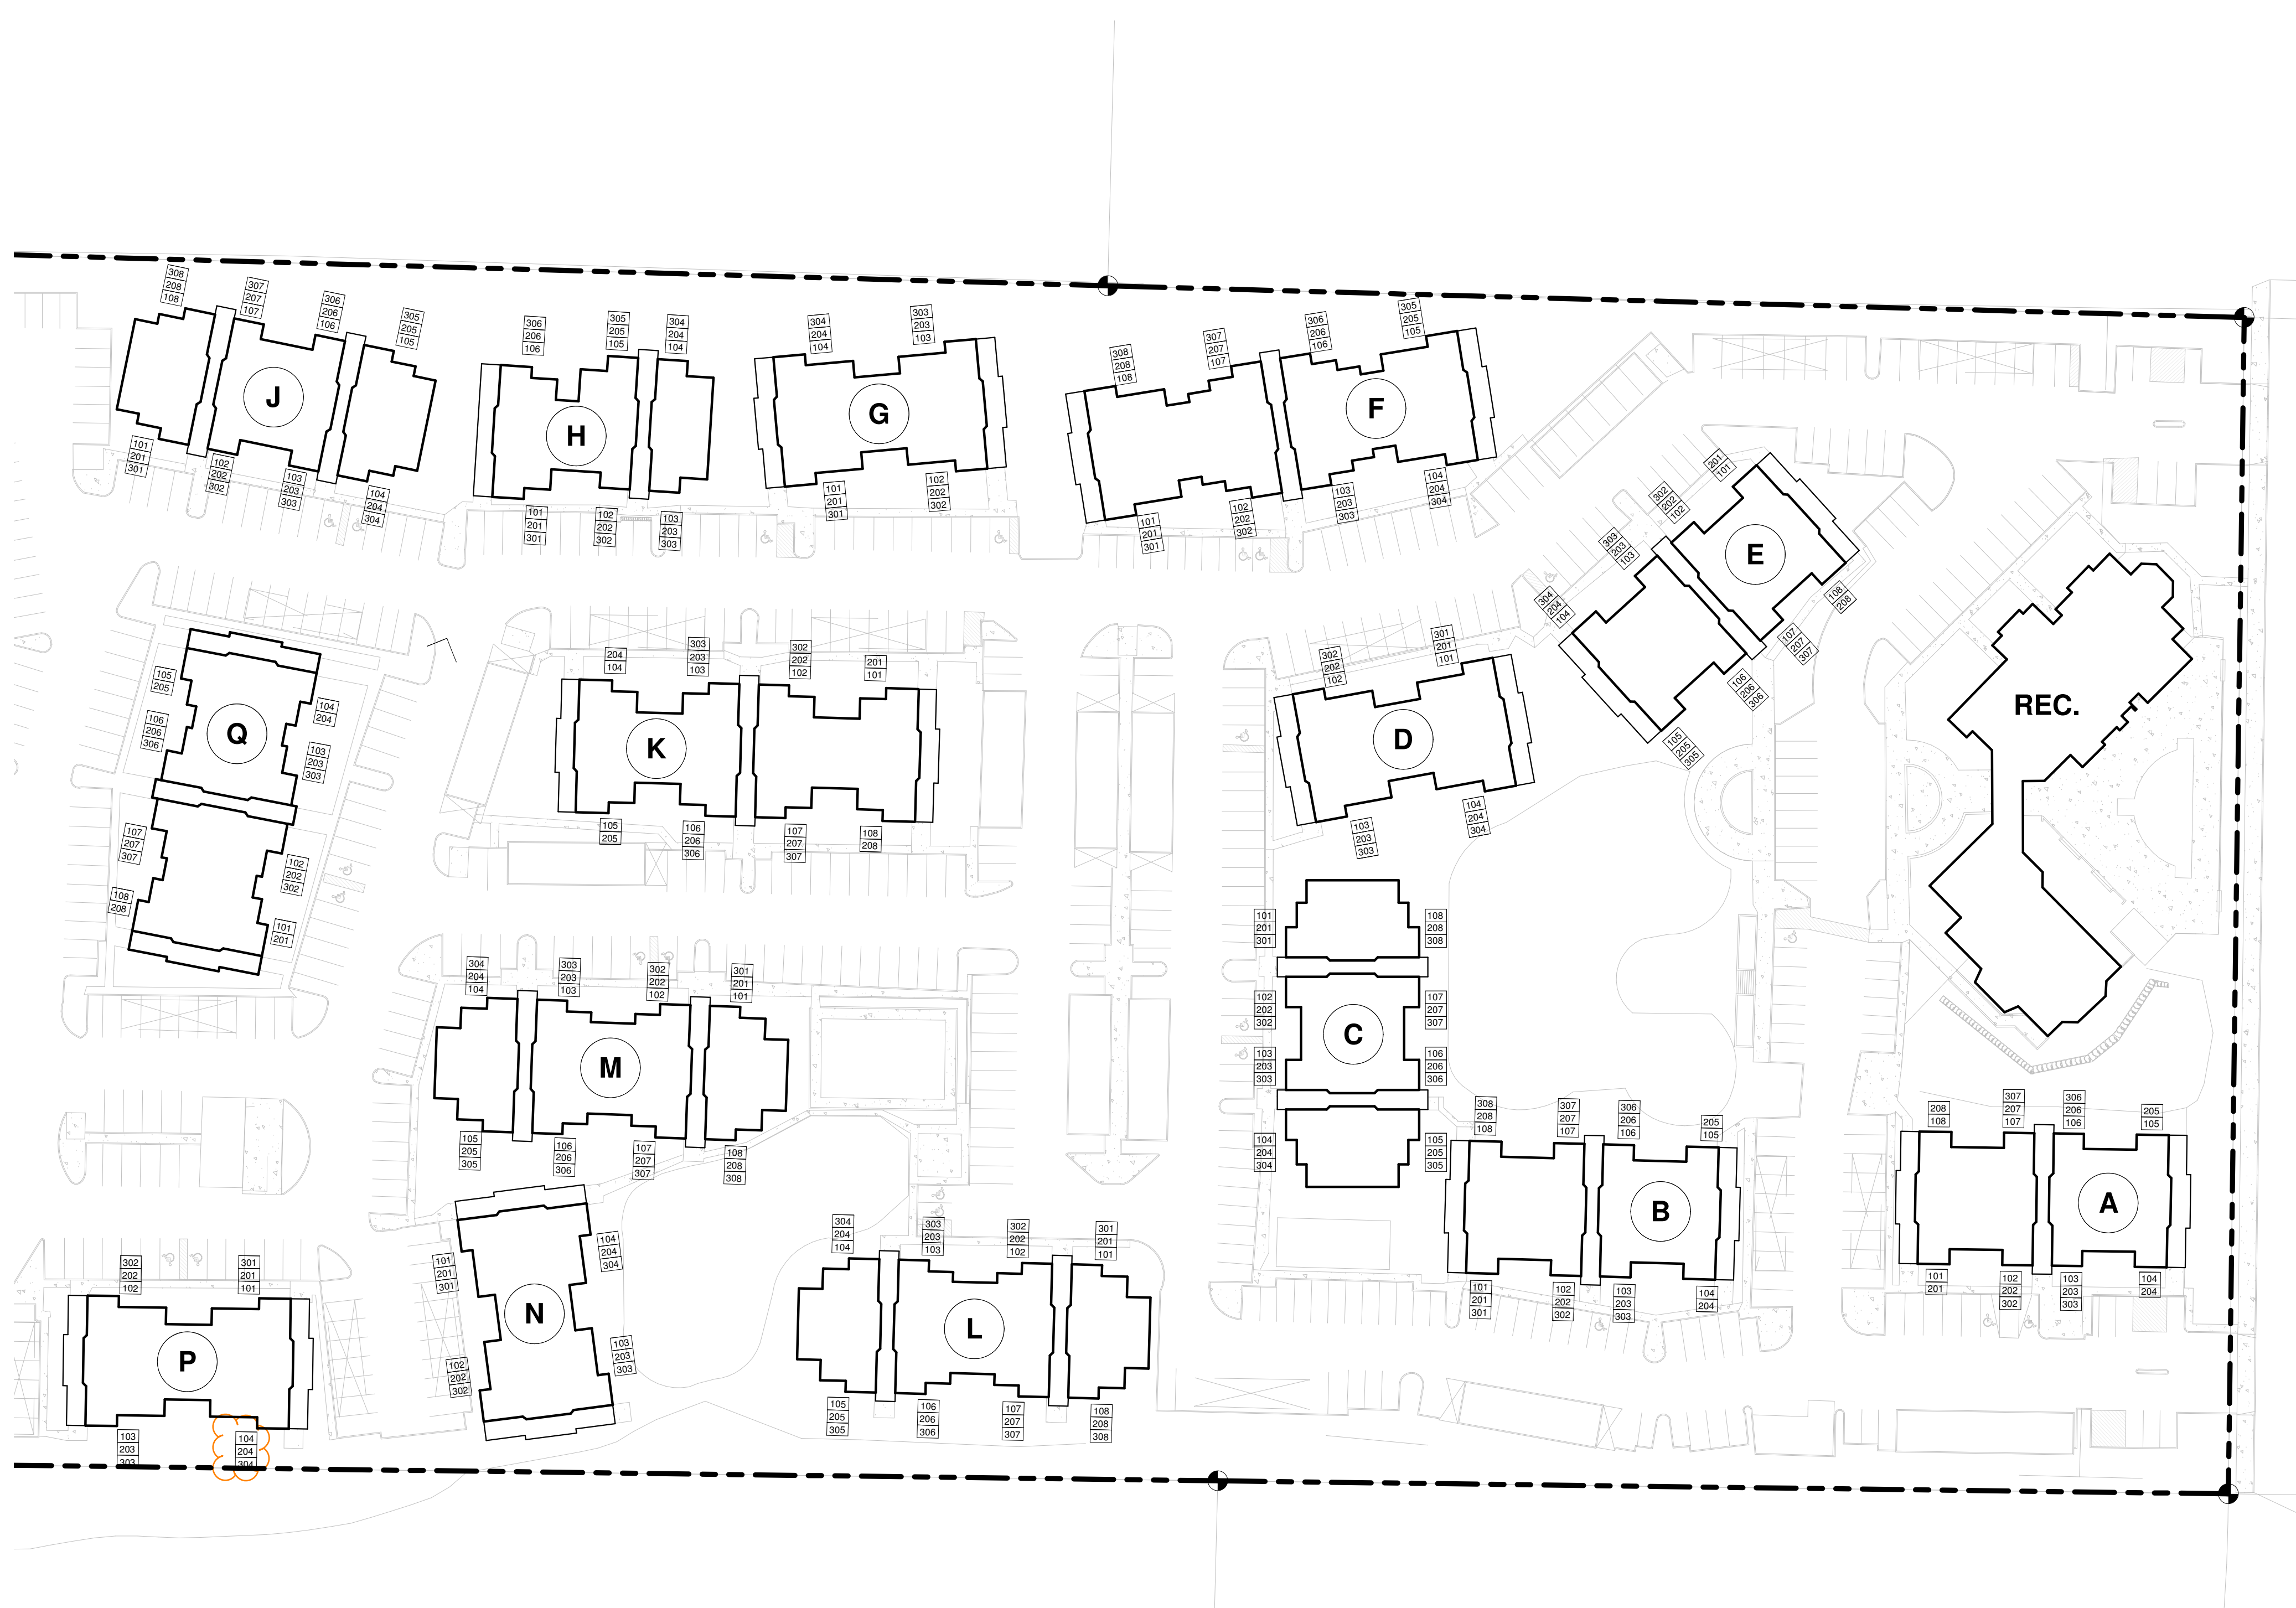

OVERALL SITE PLAN - PHASE I

1" = 50'-0"

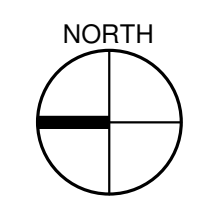

BUILDING 'A' UNITS

| UNIT TYPE | NET AREA | COUNT |
|----------------|----------|-------|
| BUILDING 'A' | | |
| 1 BED / 1 BATH | 683 SF | 20 |
| | | 20 |

BUILDING 'B' UNITS

| UNIT TYPE | NET AREA | COUNT |
|----------------|----------|-------|
| BUILDING 'B' | | |
| 1 BED / 1 BATH | 683 SF | 22 |
| | | 22 |

BUILDING 'C' UNITS

| UNIT TYPE | NET AREA | COUNT |
|--------------------|----------|-------|
| BUILDING 'C' | | |
| 1 BED / 1 BATH | 683 SF | 10 |
| 1 BED / 1 BATH ADA | 683 SF | 2 |
| 2 BED / 2 BATH | 899 SF | 12 |
| | | 24 |

BUILDING 'D' UNITS

| UNIT TYPE | NET AREA | COUNT |
|--------------------|----------|-------|
| BUILDING 'D' | | |
| 3 BED / 2 BATH | 1,121 SF | 10 |
| 3 BED / 2 BATH ADA | 1,121 SF | 2 |
| | | 12 |

BUILDING 'E' UNITS

| UNIT TYPE | NET AREA | COUNT |
|--------------------|----------|-------|
| BUILDING 'E' | | |
| 1 BED / 1 BATH | 683 SF | 21 |
| 1 BED / 1 BATH ADA | 683 SF | 1 |
| | | 22 |

BUILDING 'F' UNITS

| UNIT TYPE | NET AREA | COUNT |
|----------------|----------|-------|
| BUILDING 'F' | | |
| 2 BED / 2 BATH | 899 SF | 12 |
| 3 BED / 2 BATH | 1,121 SF | 12 |
| | | 24 |

BUILDING 'G' UNITS

| UNIT TYPE | NET AREA | COUNT |
|----------------|----------|-------|
| BUILDING 'G' | | |
| 3 BED / 2 BATH | 1,121 SF | 12 |
| | | 12 |

BUILDING 'H' UNITS

| UNIT TYPE | NET AREA | COUNT |
|----------------|----------|-------|
| BUILDING 'H' | | |
| 1 BED / 1 BATH | 683 SF | 12 |
| 2 BED / 1 BATH | 868 SF | 6 |
| | | 18 |

BUILDING 'J' UNITS

| UNIT TYPE | NET AREA | COUNT |
|--------------------|----------|-------|
| BUILDING 'J' | | |
| 1 BED / 1 BATH | 683 SF | 12 |
| 2 BED / 2 BATH | 899 SF | 10 |
| 2 BED / 2 BATH ADA | 899 SF | 2 |
| | | 24 |

BUILDING 'K' UNITS

| UNIT TYPE | NET AREA | COUNT |
|----------------|----------|-------|
| BUILDING 'K' | | |
| 2 BED / 1 BATH | 868 SF | 20 |
| | | 20 |

BUILDING 'L' UNITS

| UNIT TYPE | NET AREA | COUNT |
|----------------|----------|-------|
| BUILDING 'L' | | |
| 2 BED / 1 BATH | 868 SF | 12 |
| 2 BED / 2 BATH | 899 SF | 12 |
| | | 24 |

BUILDING 'M' UNITS

| UNIT TYPE | NET AREA | COUNT |
|--------------------|----------|-------|
| BUILDING 'M' | | |
| 2 BED / 1 BATH | 868 SF | 12 |
| 2 BED / 2 BATH | 899 SF | 10 |
| 2 BED / 2 BATH ADA | 899 SF | 2 |
| | | 24 |

BUILDING 'N' UNITS


| UNIT TYPE | NET AREA | COUNT |
|----------------|----------|-------|
| BUILDING 'N' | | |
| 3 BED / 2 BATH | 1,121 SF | 12 |
| | | 12 |

BUILDING 'P' UNITS

| UNIT TYPE | NET AREA | COUNT |
|--------------------|----------|-------|
| BUILDING 'P' | | |
| 3 BED / 2 BATH | 1,121 SF | 10 |
| 3 BED / 2 BATH ADA | 1,121 SF | 2 |
| | | 12 |


BUILDING 'Q' UNITS

| UNIT TYPE | NET AREA | COUNT |
|--------------------|----------|-------|
| BUILDING 'Q' | | |
| 1 BED / 1 BATH | 683 SF | 10 |
| 1 BED / 1 BATH ADA | 683 SF | 2 |
| 2 BED / 2 BATH | 899 SF | 8 |
| | | 20 |

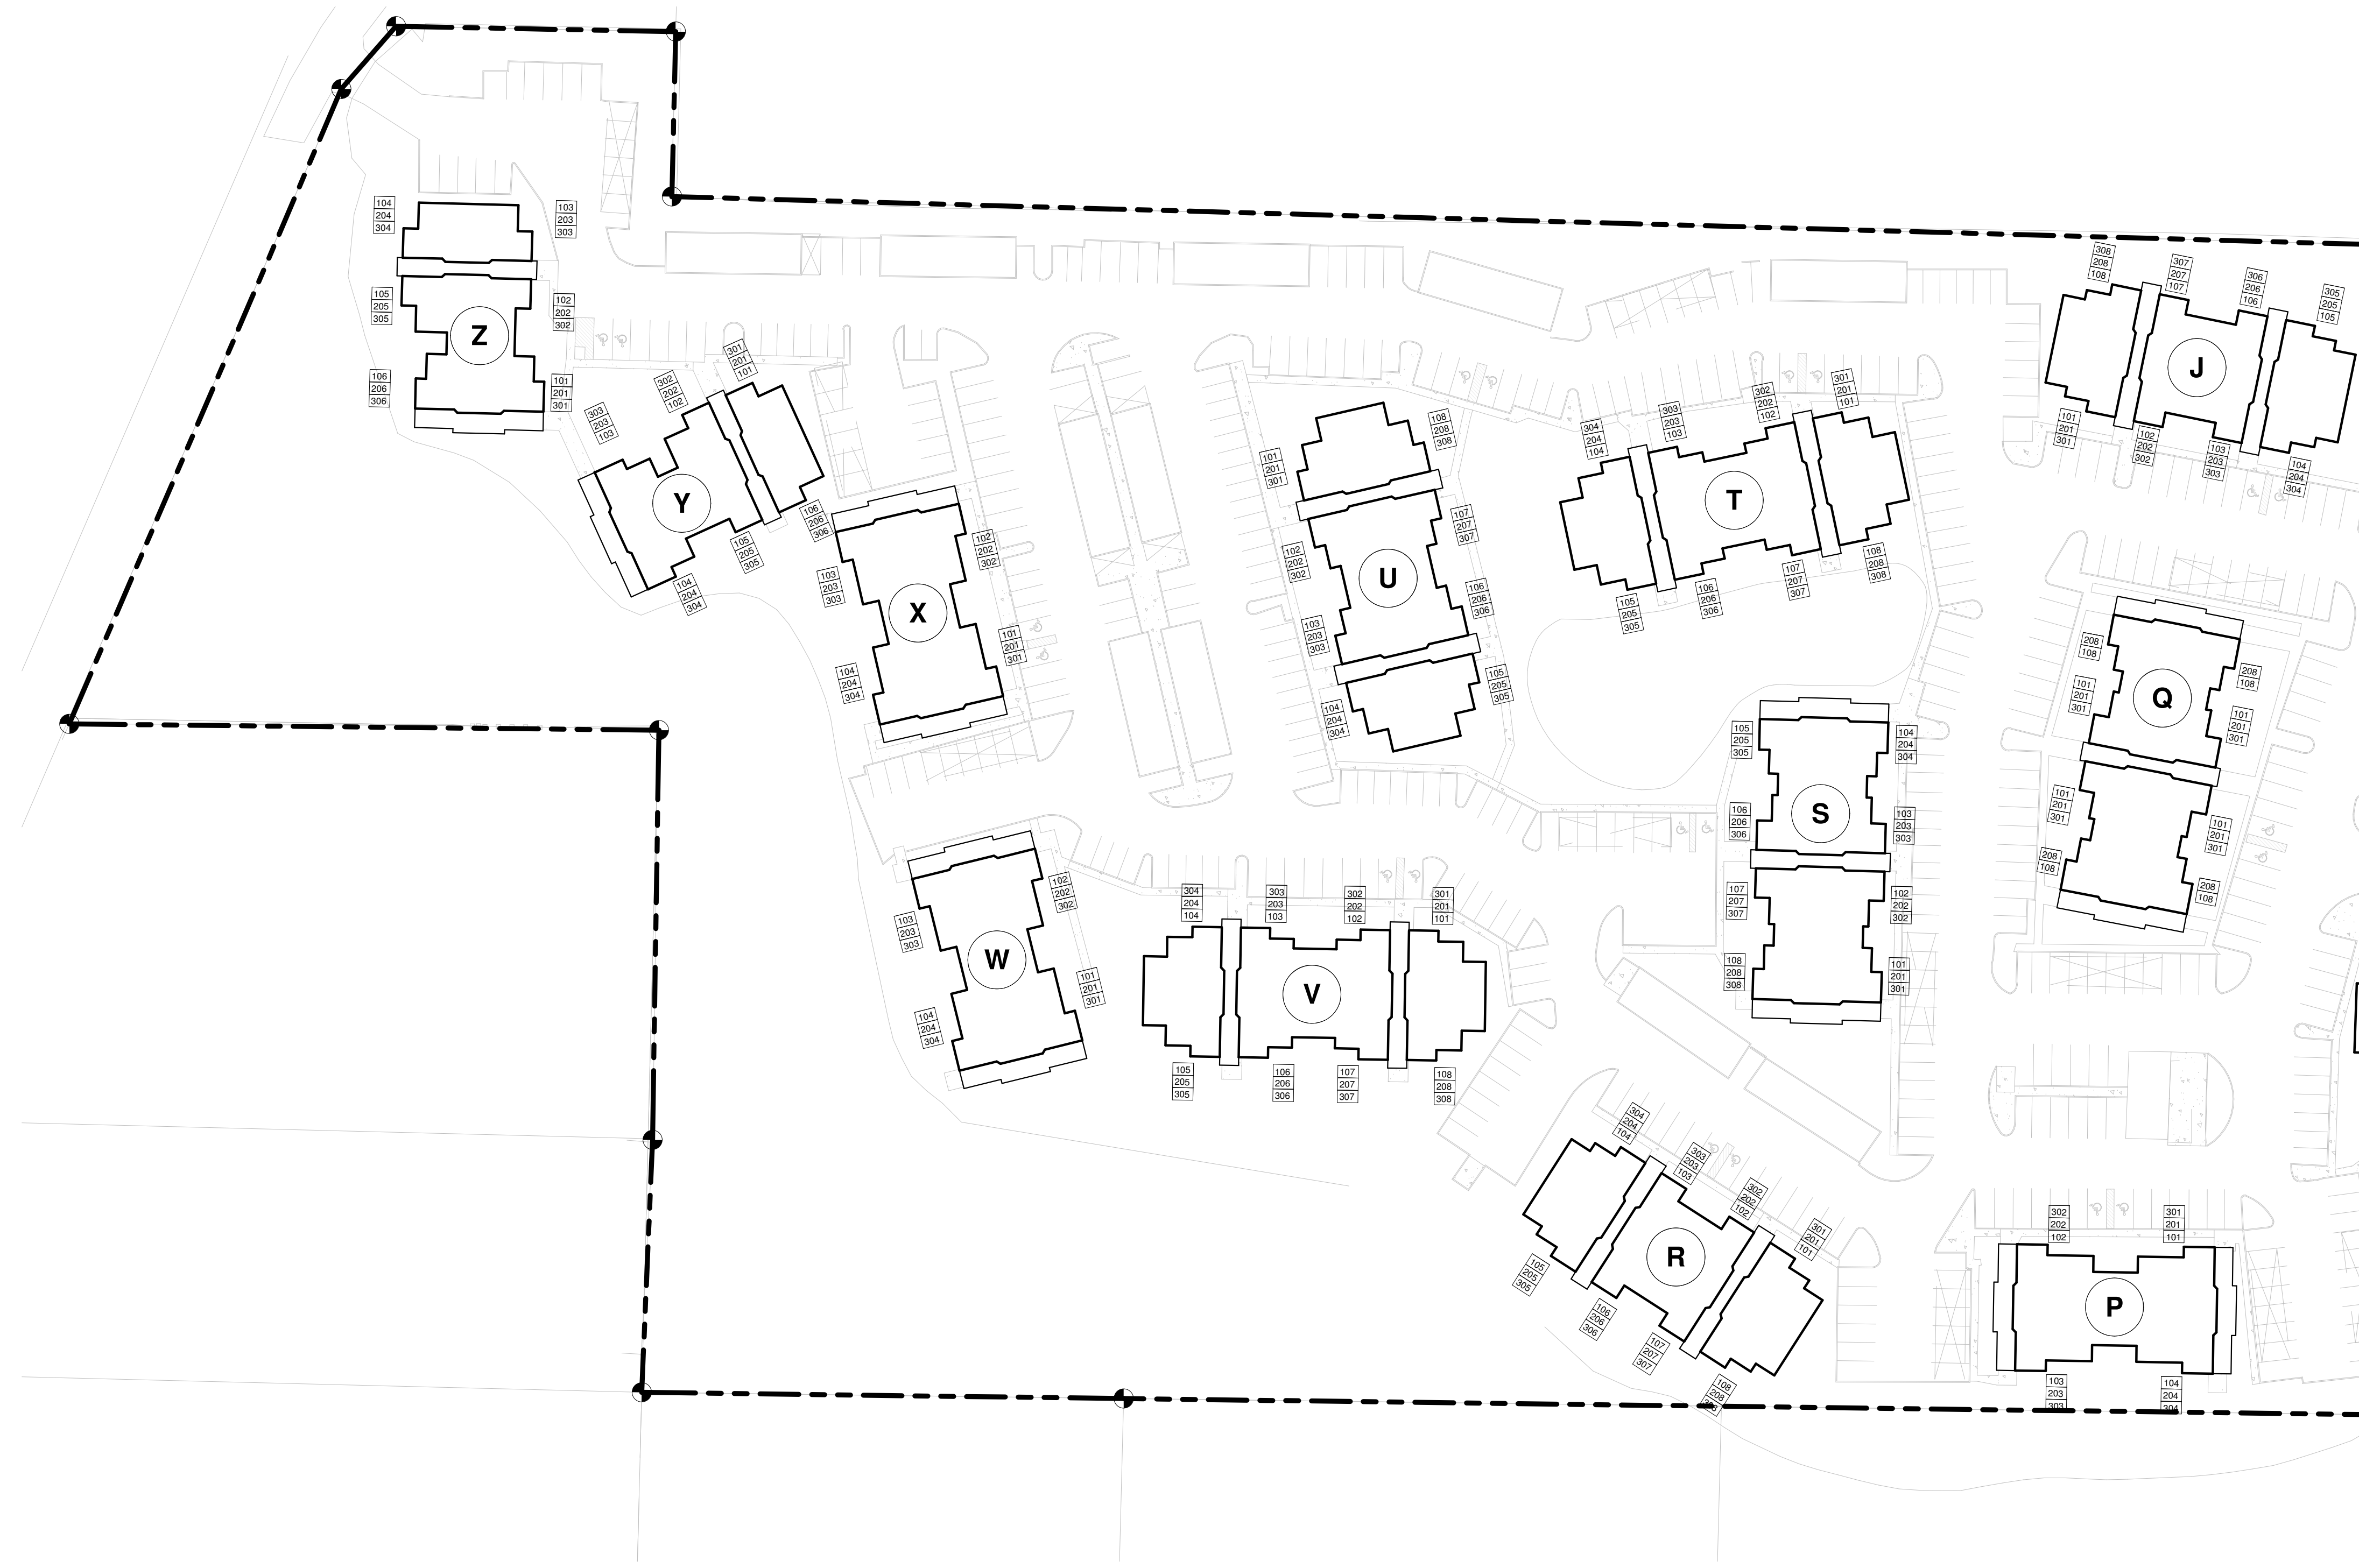

OVERALL SITE PLAN - PHASE II

1" = 50'-0"

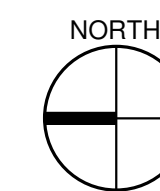

BUILDING 'J' UNITS

| UNIT TYPE | NET AREA | COUNT |
|--------------------|----------|-------|
| BUILDING 'J' | | |
| 1 BED / 1 BATH | 683 SF | 12 |
| 2 BED / 2 BATH | 899 SF | 10 |
| 2 BED / 2 BATH ADA | 899 SF | 2 |
| | | 24 |

BUILDING 'P' UNITS

| UNIT TYPE | NET AREA | COUNT |
|--------------------|----------|-------|
| BUILDING 'P' | | |
| 3 BED / 2 BATH | 1,121 SF | 10 |
| 3 BED / 2 BATH ADA | 1,121 SF | 2 |
| | | 12 |

BUILDING 'Q' UNITS

| UNIT TYPE | NET AREA | COUNT |
|--------------------|----------|-------|
| BUILDING 'Q' | | |
| 1 BED / 1 BATH | 683 SF | 10 |
| 1 BED / 1 BATH ADA | 683 SF | 2 |
| 2 BED / 2 BATH | 899 SF | 8 |
| | | 20 |

BUILDING 'R' UNITS

| UNIT TYPE | NET AREA | COUNT |
|--------------------|----------|-------|
| BUILDING 'R' | | |
| 1 BED / 1 BATH | 683 SF | 10 |
| 1 BED / 1 BATH ADA | 683 SF | 2 |
| 2 BED / 2 BATH | 899 SF | 12 |
| | | 24 |

BUILDING 'S' UNITS

| UNIT TYPE | NET AREA | COUNT |
|--------------------|----------|-------|
| BUILDING 'S' | | |
| 1 BED / 1 BATH | 683 SF | 11 |
| 1 BED / 1 BATH ADA | 683 SF | 1 |
| 2 BED / 2 BATH | 899 SF | 11 |
| 2 BED / 2 BATH ADA | 899 SF | 1 |
| | | 24 |

BUILDING 'T' UNITS

| UNIT TYPE | NET AREA | COUNT |
|--------------------|----------|-------|
| BUILDING 'T' | | |
| 2 BED / 1 BATH | 868 SF | 12 |
| 2 BED / 2 BATH | 899 SF | 10 |
| 2 BED / 2 BATH ADA | 899 SF | 2 |
| | | 24 |

BUILDING 'U' UNITS

| UNIT TYPE | NET AREA | COUNT |
|--------------------|----------|-------|
| BUILDING 'U' | | |
| 2 BED / 1 BATH | 868 SF | 12 |
| 2 BED / 2 BATH | 899 SF | 10 |
| 2 BED / 2 BATH ADA | 899 SF | 2 |
| | | 24 |

BUILDING 'V' UNITS

| UNIT TYPE | NET AREA | COUNT |
|--------------------|----------|-------|
| BUILDING 'V' | | |
| 2 BED / 1 BATH | 868 SF | 12 |
| 2 BED / 2 BATH | 899 SF | 10 |
| 2 BED / 2 BATH ADA | 899 SF | 2 |
| | | 24 |

BUILDING 'W' UNITS

| UNIT TYPE | NET AREA | COUNT |
|----------------|----------|-------|
| BUILDING 'W' | | |
| 3 BED / 2 BATH | 1,121 SF | 12 |
| | | 12 |

BUILDING 'X' UNITS

| UNIT TYPE | NET AREA | COUNT |
|--------------------|----------|-------|
| BUILDING 'X' | | |
| 3 BED / 2 BATH | 1,121 SF | 11 |
| 3 BED / 2 BATH ADA | 1,121 SF | 1 |
| | | 12 |

BUILDING 'Y' UNITS

| UNIT TYPE | NET AREA | COUNT |
|----------------|----------|-------|
| BUILDING 'Y' | | |
| 1 BED / 1 BATH | 683 SF | 12 |
| 2 BED / 1 BATH | 868 SF | 6 |
| | | 18 |

BUILDING 'Z' UNITS

| UNIT TYPE | NET AREA | COUNT |
|----------------|----------|-------|
| BUILDING 'Z' | | |
| 1 BED / 1 BATH | 683 SF | 12 |
| 2 BED / 1 BATH | 868 SF | 6 |
| | | 18 |

R D + A

ROSS DECKMAN & ASSOCIATES INC.

207 FOURTH AVENUE SOUTHEAST,
PUYALLUP, WASHINGTON 98372

PHONE: 253.840.9405
FAX: 253.840.9503

8925 REGISTERED ARCHITECT
WILLIAM BOWDISH
STATE OF WASHINGTON

AGENCY REVIEW

09/14/2021

PRCTI20230944

PROJECT
**MERIDIAN POINTE APARTMENTS
RESIDENTIAL UNIT REHABILITATION**
407 VALLEY AVE. N.E.
PUYALLUP, WA 98372
OVERALL SITE PLAN - PHASE II

| # | DESC. | DATE |
|---|-------|------|
| | | |
| | | |
APPROVAL STAMPS

City of Puyallup
Development & Permitting Services
ISSUED PERMIT

| | |
|-------------|--------------|
| Building | Planning |
| Engineering | Public Works |
| Fire | Traffic |

JOB NO.: 1922
ISSUE DATE: 09/14/2021
REVISED:
DRAWN BY: BM
SHEET

A-101
9/14/2021 9:47:56 AM


P:\1922 Meridian Pointe Apartments\05-Drawings\1922 Meridian Pointe Apartments Units.rvt

| # | DESCRIPTION |
|----|---|
| 1 | REPLACE ALL EXISTING FLOORING & BASE AND FIREPLACE HEARTH. PREP FOR NEW FINISH AS REQUIRED. |
| 2 | DEMO ALL EXISTING UPPER & LOWER CABINETS AND PLUMBING FIXTURE AT KITCHEN. ALL EXISTING APPLIANCES TO BE REMOVED. PREP WALL AND FLOOR FOR NEW FINISHES |
| 3 | REPLACE EXISTING LIGHT FIXTURES. PREP FOR NEW FIXTURE AS REQUIRED. |
| 4 | DEMO ALL EXISTING LOWER CABINET, PLUMBING FIXTURE & MIRROR. PREP FOR NEW FINISHES AS REQUIRED. |
| 5 | DEMO HALF WALL AND EXISTING COUNTER TO ACCOMMODATE NEW COUNTER. |
| 6 | MEDICINE CABINET TO BE REMOVED AND REPLACED BY OWNER. |
| 7 | DEMO EXISTING MANTLE & FIRE PLACE TILE SURROUND. PREP FOR NEW FINISHES. SEE FIREPLACE ELEVATION FOR DETAILS. |
| 8 | REMOVE EXISTING COUNTERSHELF AT LIVING ROOM. PATCH & REPAIR WALL AS REQUIRED FOR NEW FINISHES. |
| 9 | REPLACE EXISTING SHOWER HEAD, SHOWER CONTROL KNOB, VALVE, AND ASSOCIATED RISER PIPING. |
| 10 | SEE DETAIL 1/A-213 FOR BATHTUB CONTROL AND GRAB BAR LOCATIONS FOR BATHROOMS. |

| # | DESCRIPTION |
|-------------|--|
| 00 00 22 | REMOVABLE CABINET, EXTEND FLOORING TO WALL AT BACK OF EACH REMOVABLE CABINET |
| 09 30 13 | CERAMIC TILING |
| 11 30 13.A1 | RANGE |
| 11 30 13.A3 | DISHWASHER |
| 11 30 13.A4 | REFRIGERATOR |
| 12 32 00 | MANUFACTURED WOOD CASEWORK |
| 12 36 61.19 | QUARTZ AGGLOMERATE COUNTERTOPS |
| 22 40 00.A2 | LAVATORY/FAUCET |
| 22 40 00.A4 | UNDER COUNTER SINK/FAUCET |

| APPROVAL STAMPS | |
|---|--------------|
| City of Puyallup Development & Permitting Services ISSUED PERMIT | |
| Building | Planning |
| Engineering | Public Works |
| Fire | Traffic |

| | |
|-------------|------------|
| JOB NO.: | 1922 |
| ISSUE DATE: | 09/14/2021 |
| REVISED: | |
| DRAWN BY: | BM |
| SHEET | |

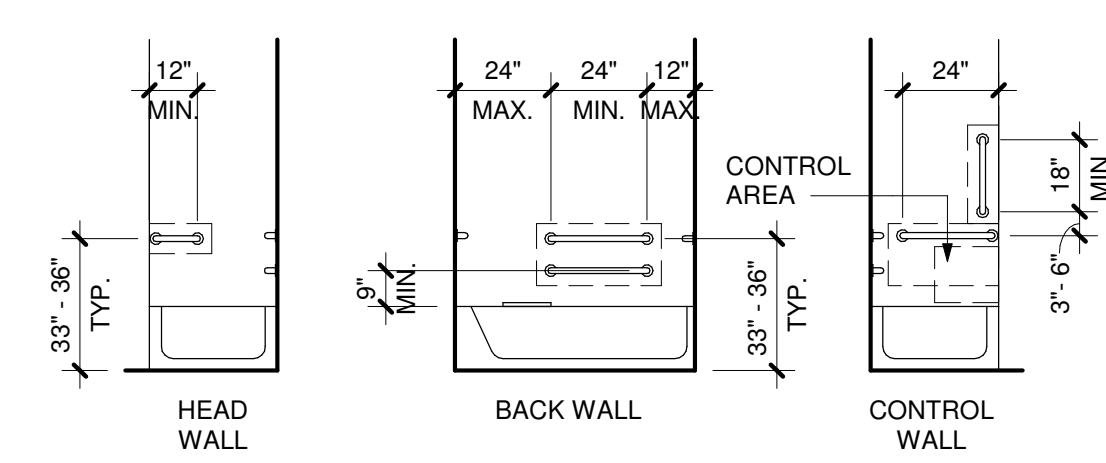


GRAB BARS:
INSTALL GRAB BARS 33" MIN & 36" MAX AFF. GRAB BARS SHALL COMPLY WITH AND MEET THE STRUCTURAL STRENGTH REQUIREMENTS OF ANSI SEC. 609.8. LOCATE GRAB BARS PER ANSI SEC. 607.4.2.


SEAT:
A REMOVABLE SEAT IS NOT REQUIRED PER ANSI SEC. 1003.11.2.5.1 EX.1.

CONTROLS:
607.5 CONTROLS, OTHER THAN DRAIN STOPPERS, SHALL BE PROVIDED ON AN END WALL, LOCATED BETWEEN THE BATHTUB RIM AND GRAB BAR, AND BETWEEN THE OPEN SIDE OF THE BATHTUB AND THE CENTERLINE OF THE WIDTH OF THE BATHTUB. CONTROLS SHALL COMPLY WITH SECTION 309.4. THE ADJUSTABLE HEIGHT HAND SHOWER SHALL INCLUDE A 59" MIN LONG HOSE AND COMPLY WITH ANSI SEC. 607.6. CONTROLS SHALL NOT OBSTRUCT THE USE OF GRAB BARS.


1 BATHTUB REQUIREMENTS
1/4" = 1'-0"

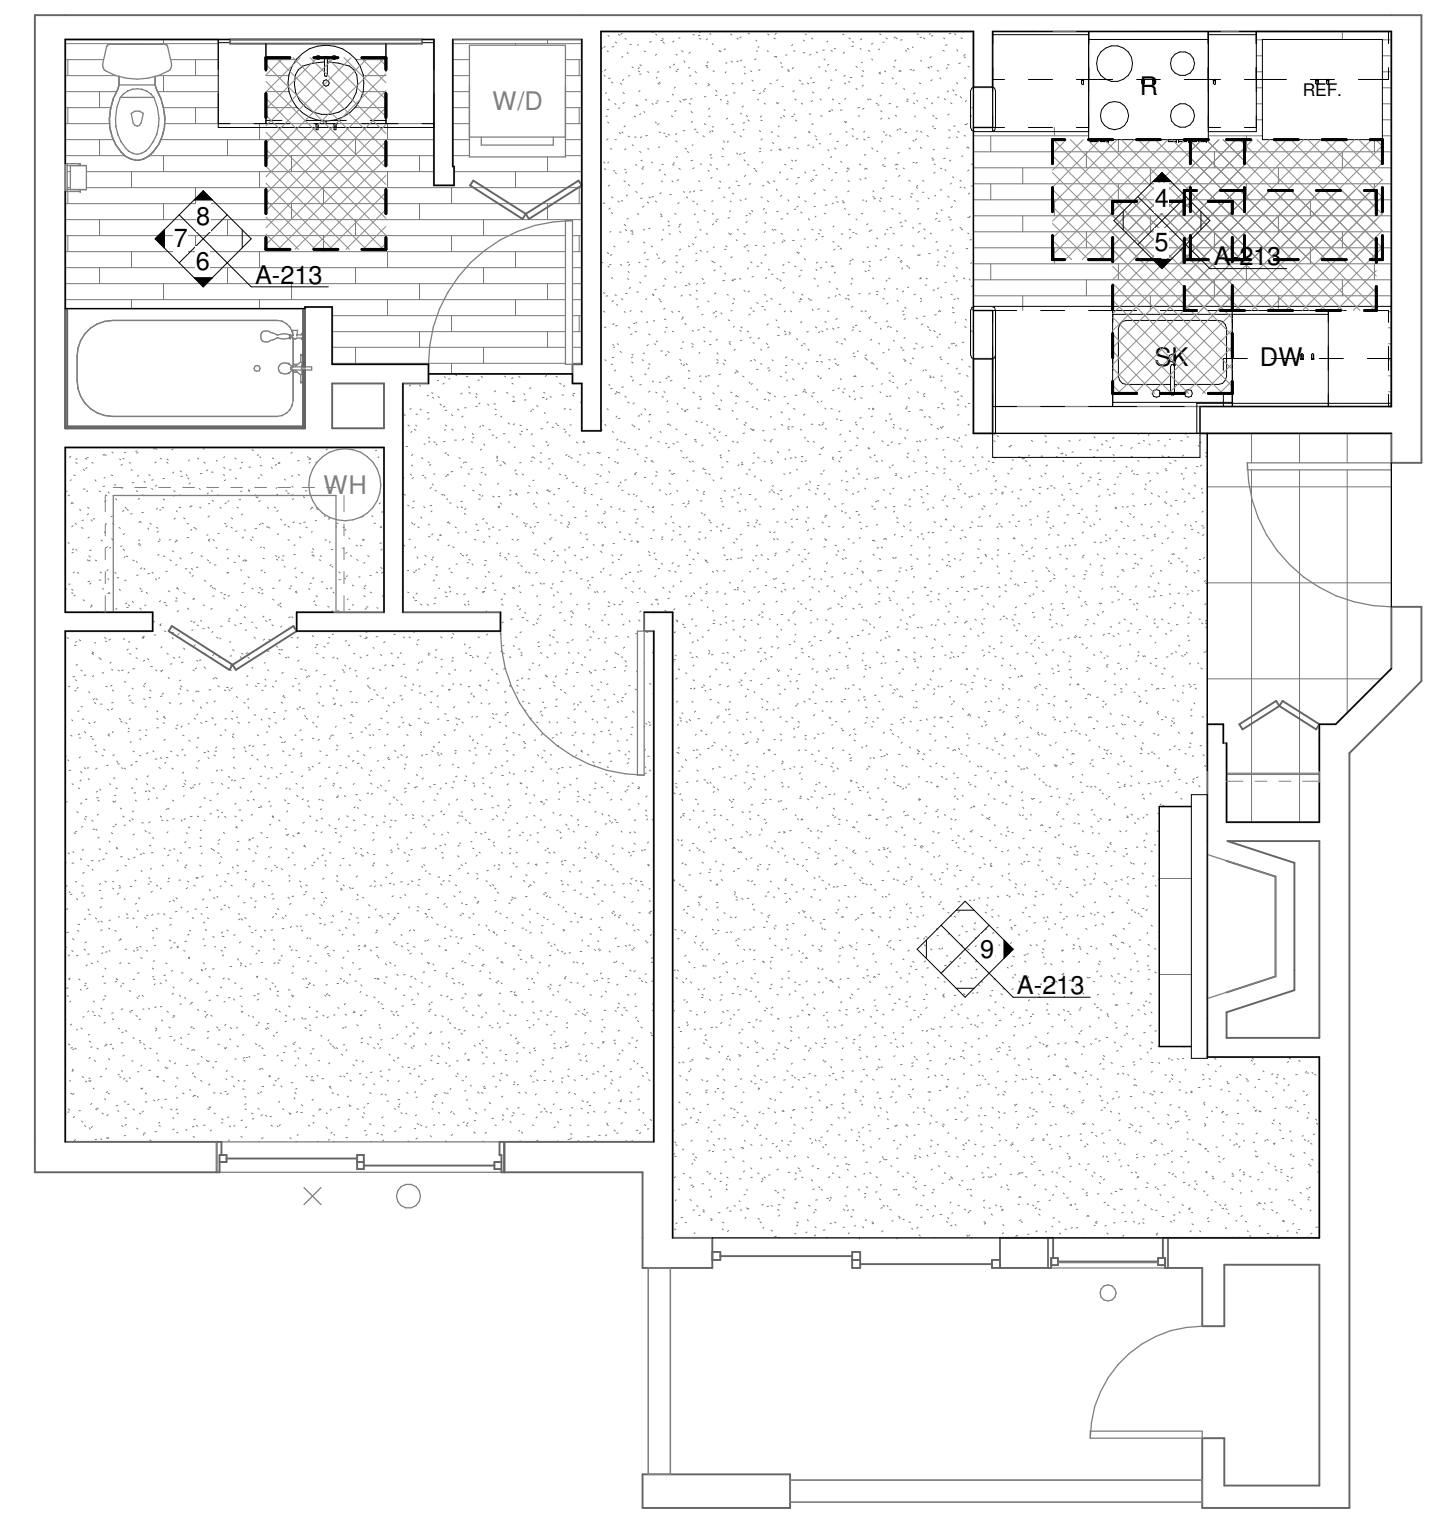


2 ENLARGED UNIT PLAN - 1 BED/1 BATH (ADA)
1/4" = 1'-0"

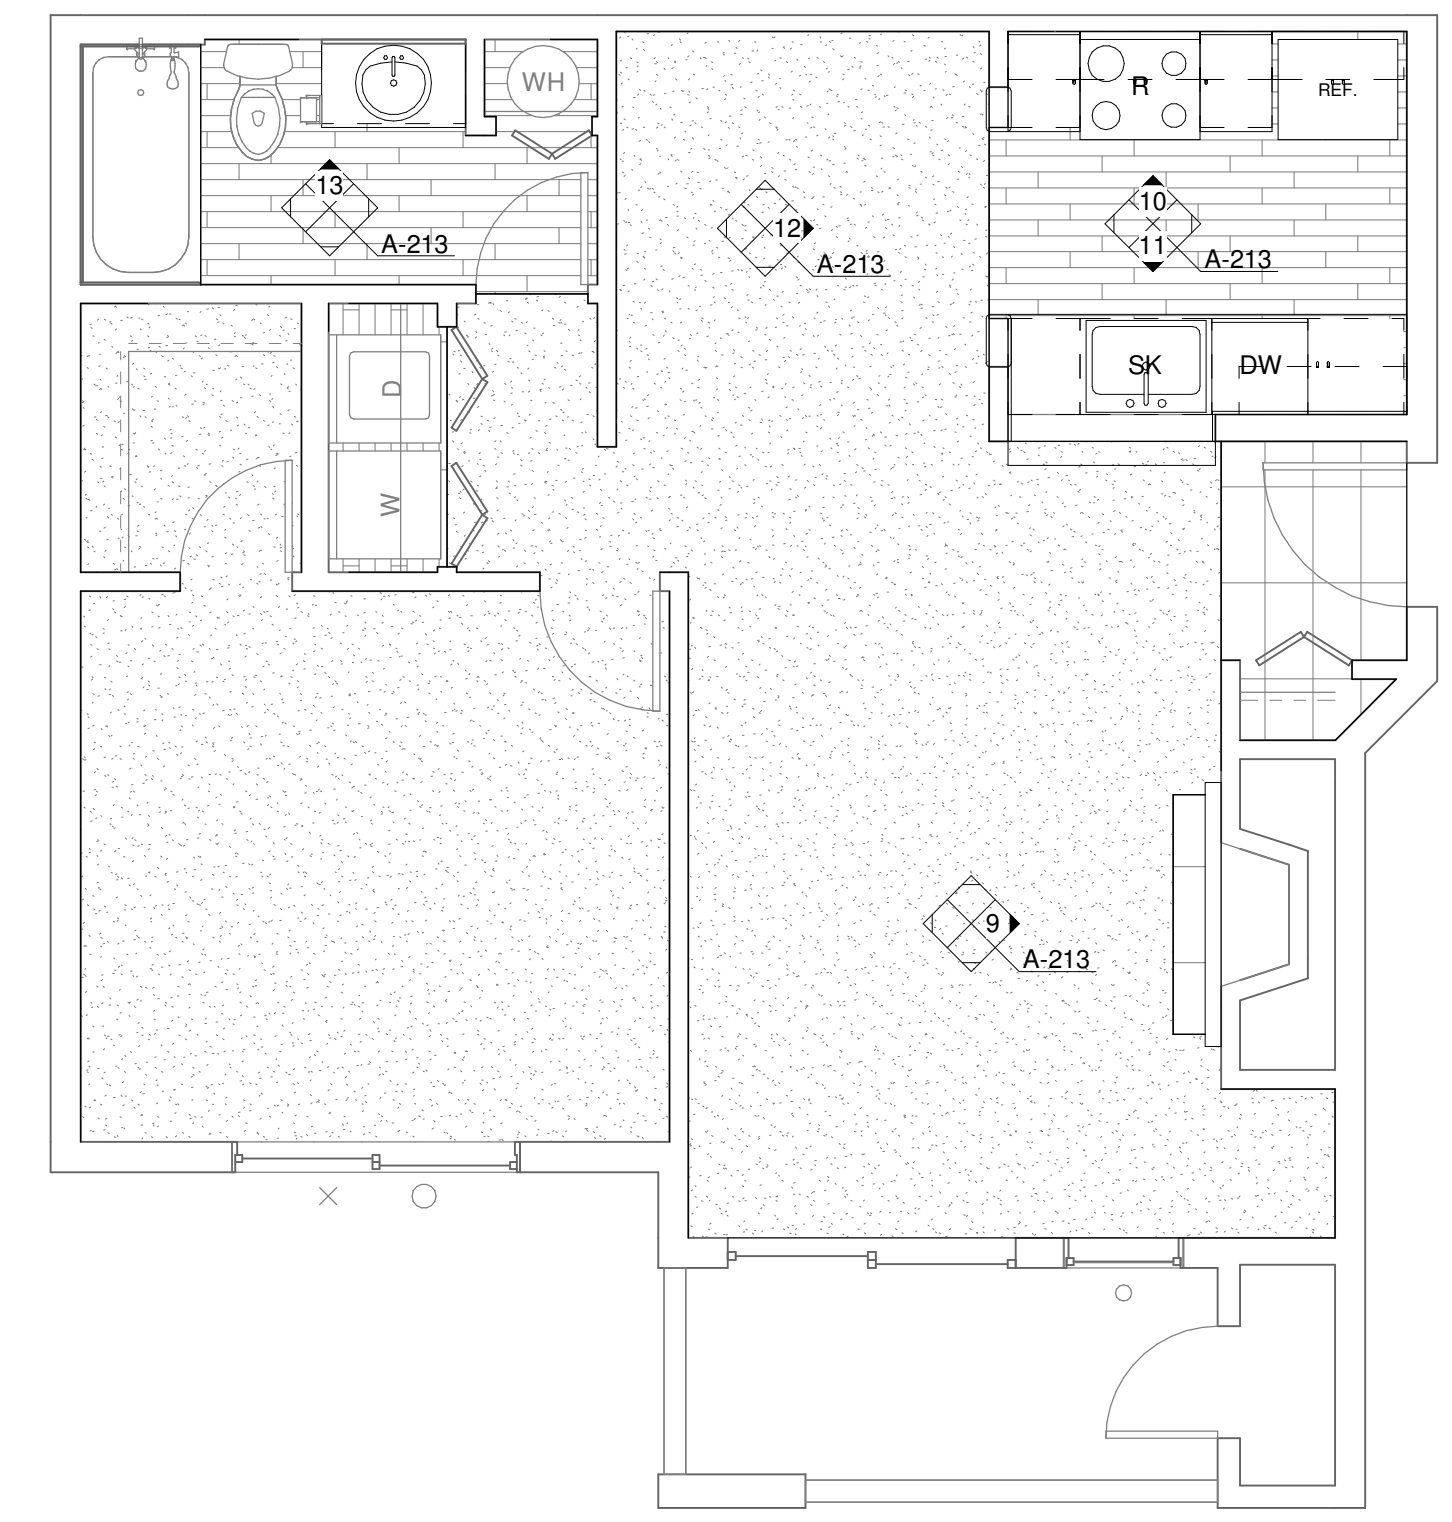


3 ENLARGED UNIT PLAN - 1 BED/1 BATH (TYP)
1/4" = 1'-0"

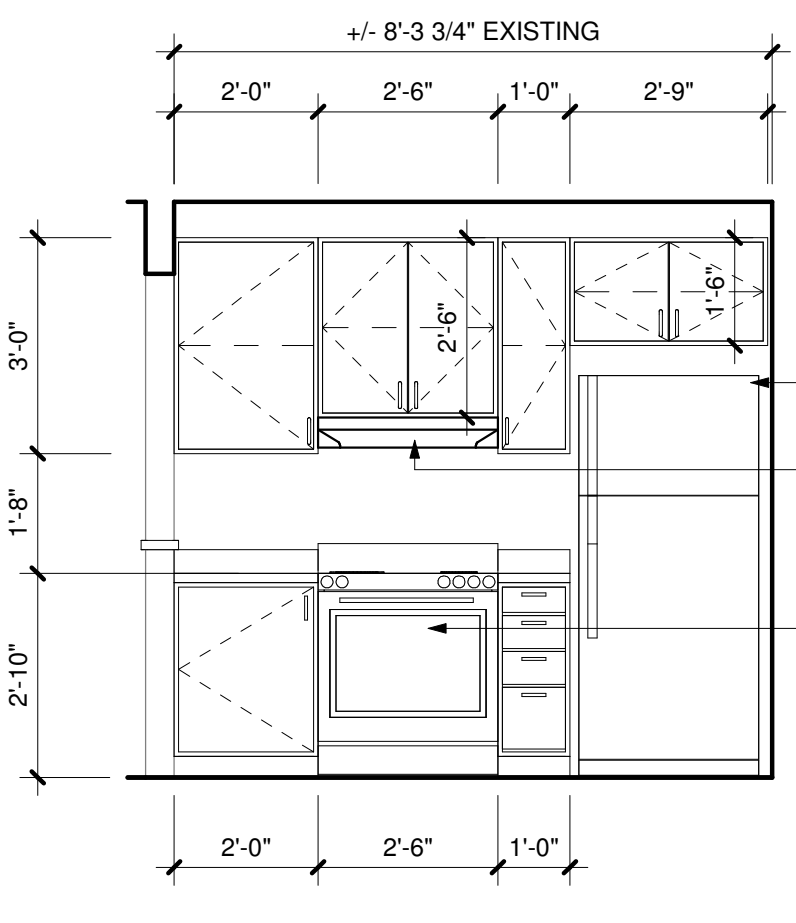


4 KITCHEN (ADA)
3/8" = 1'-0"

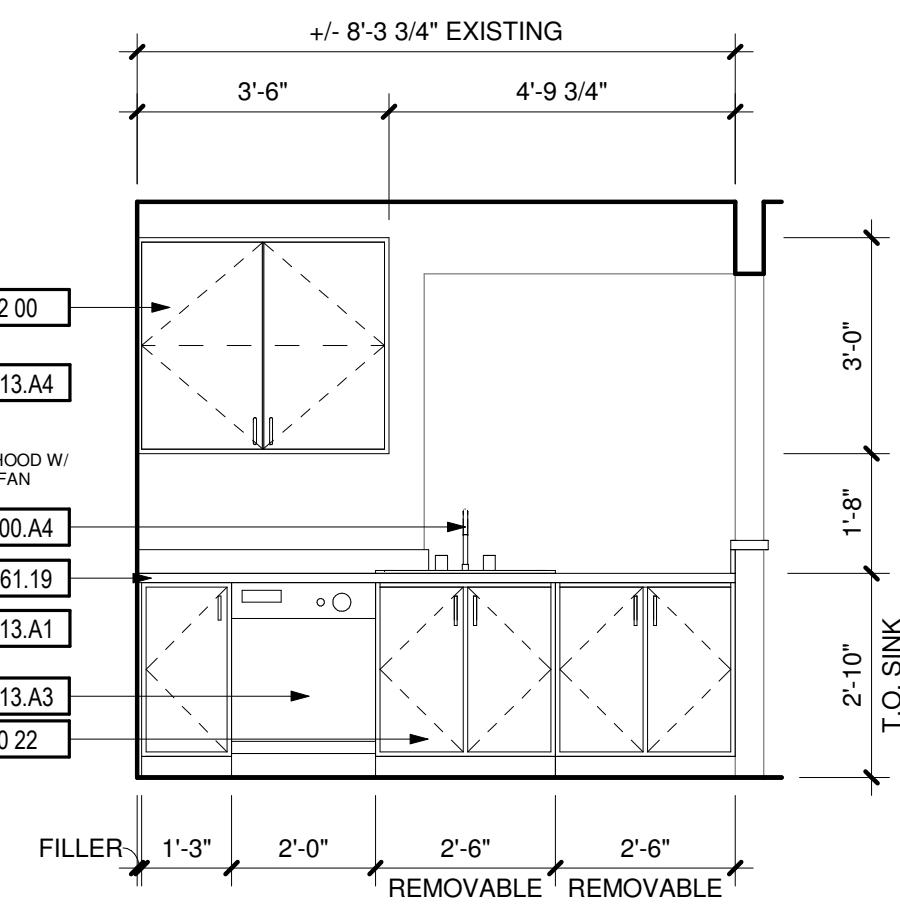


5 KITCHEN (ADA)
3/8" = 1'-0"

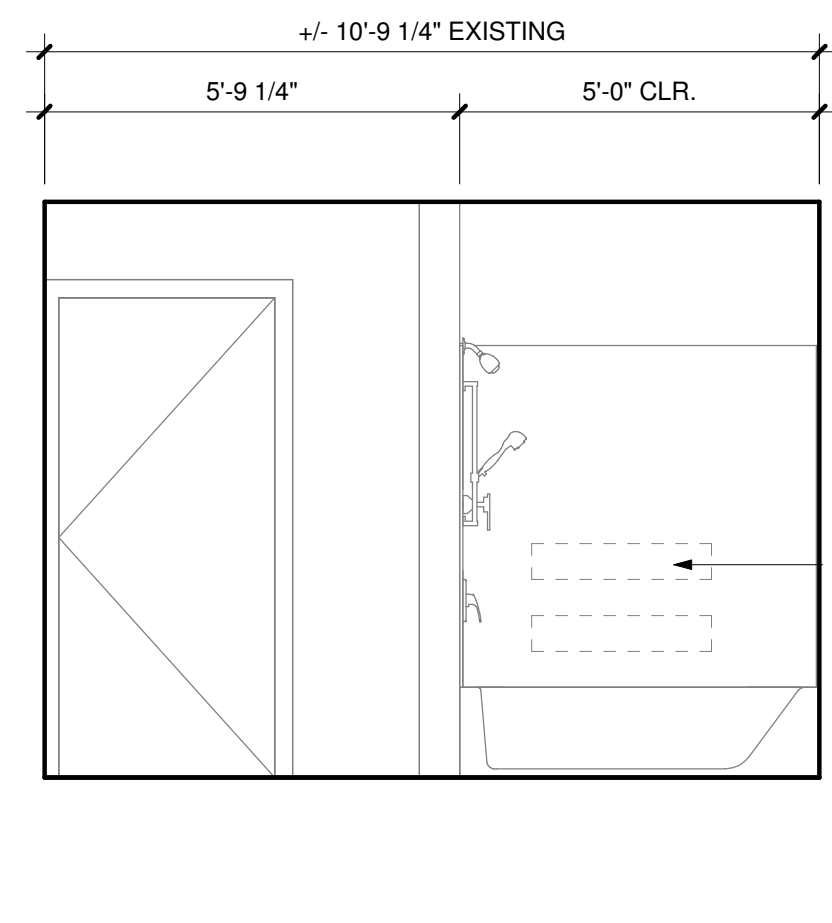

6 BATHROOM (ADA)
3/8" = 1'-0"

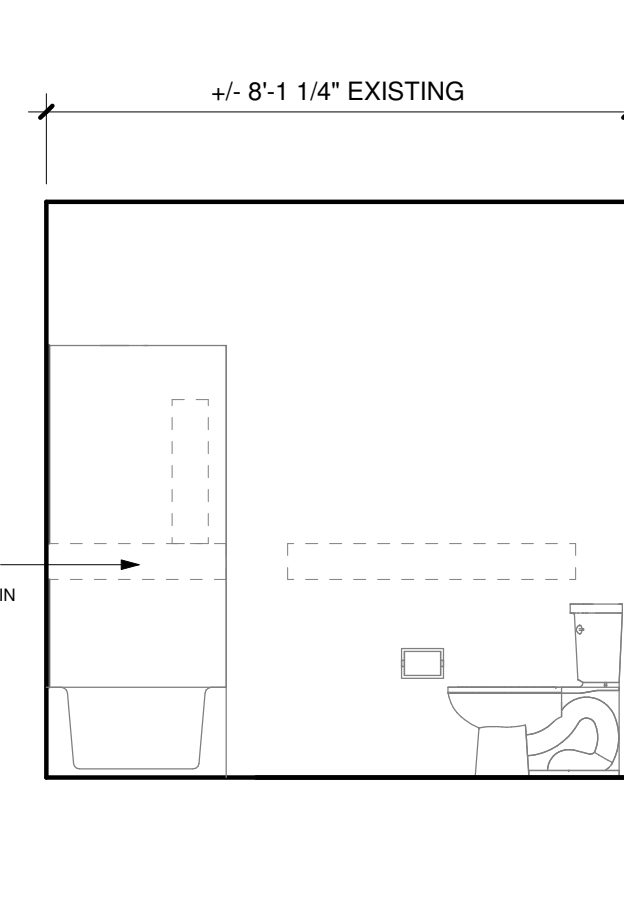

7 BATHROOM (ADA)
3/8" = 1'-0"

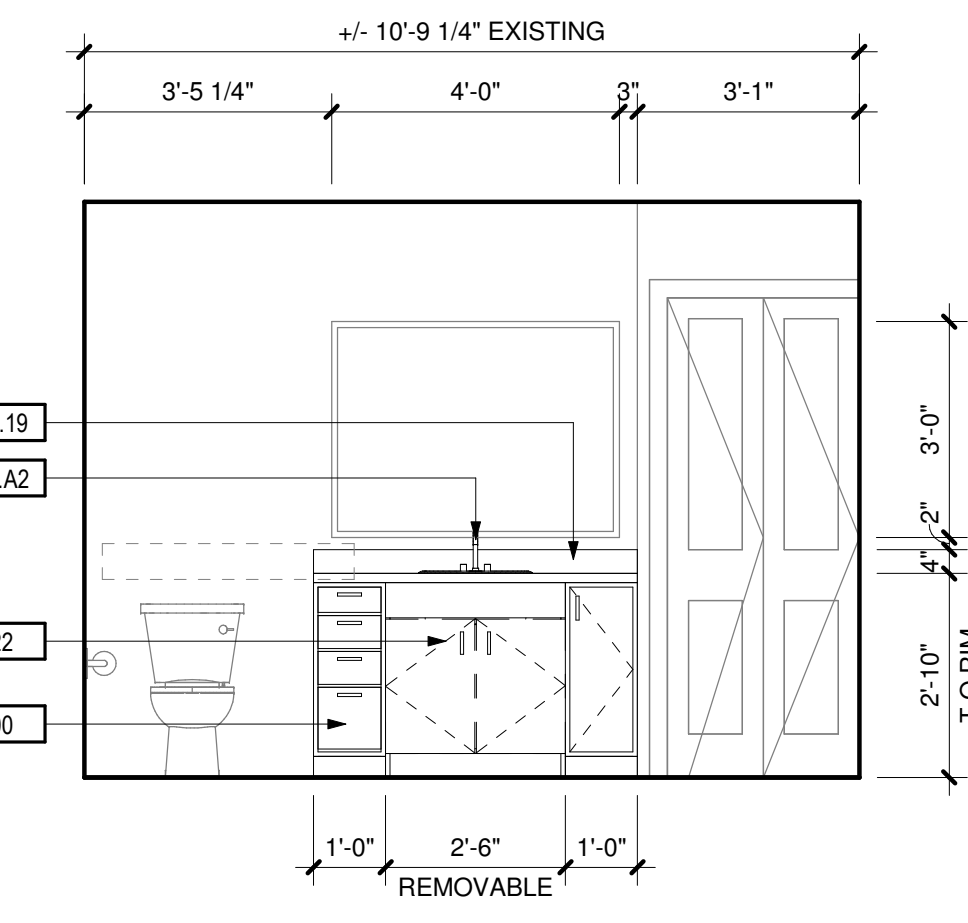


8 BATHROOM (ADA)
3/8" = 1'-0"

DEMOLITION NOTES


| # | DESCRIPTION |
|----|---|
| 1 | REPLACE ALL EXISTING FLOORING & BASE AND FIREPLACE HEARTH. PREP FOR NEW FINISH AS REQUIRED. |
| 2 | DEMO ALL EXISTING UPPER & LOWER CABINETS AND PLUMBING FIXTURE AT KITCHEN. ALL EXISTING APPLIANCES TO BE REMOVED. PREP WALL AND FLOOR FOR NEW FINISHES |
| 3 | REPLACE EXISTING LIGHT FIXTURES. PREP FOR NEW FIXTURE AS REQUIRED. |
| 4 | DEMO ALL EXISTING LOWER CABINET, PLUMBING FIXTURE & MIRROR. PREP FOR NEW FINISHES AS REQUIRED. |
| 5 | DEMO HALF WALL AND EXISTING COUNTER TO ACCOMMODATE NEW COUNTER. |
| 6 | MEDICINE CABINET TO BE REMOVED AND REPLACED BY OWNER. |
| 7 | DEMO EXISTING MANTLE & FIRE PLACE TILE SURROUND. PREP FOR NEW FINISHES. SEE FIREPLACE ELEVATION FOR DETAILS. |
| 8 | REMOVE EXISTING COUNTERSHELF AT LIVING ROOM. PATCH & REPAIR WALL AS REQUIRED FOR NEW FINISHES. |
| 9 | REPLACE EXISTING SHOWER HEAD, SHOWER CONTROL KNOB, VALVE, AND ASSOCIATED RISER PIPING. |
| 10 | SEE DETAIL 1/A-213 FOR BATHTUB CONTROL AND GRAB BAR LOCATIONS FOR BATHROOMS. |

KEYNOTES


| # | DESCRIPTION |
|-------------|--|
| 00 00 22 | REMOVABLE CABINET, EXTEND FLOORING TO WALL AT BACK OF EACH REMOVABLE CABINET |
| 09 30 13 | CERAMIC TILING |
| 11 30 13.A1 | RANGE |
| 11 30 13.A3 | DISHWASHER |
| 11 30 13.A4 | REFRIGERATOR |
| 12 32 00 | MANUFACTURED WOOD CASEWORK |
| 12 36 61.19 | QUARTZ AGGLOMERATE COUNTERTOPS |
| 22 40 00.A2 | LAVATORY/FAUCET |
| 22 40 00.A4 | UNDER COUNTER SINK/FAUCET |

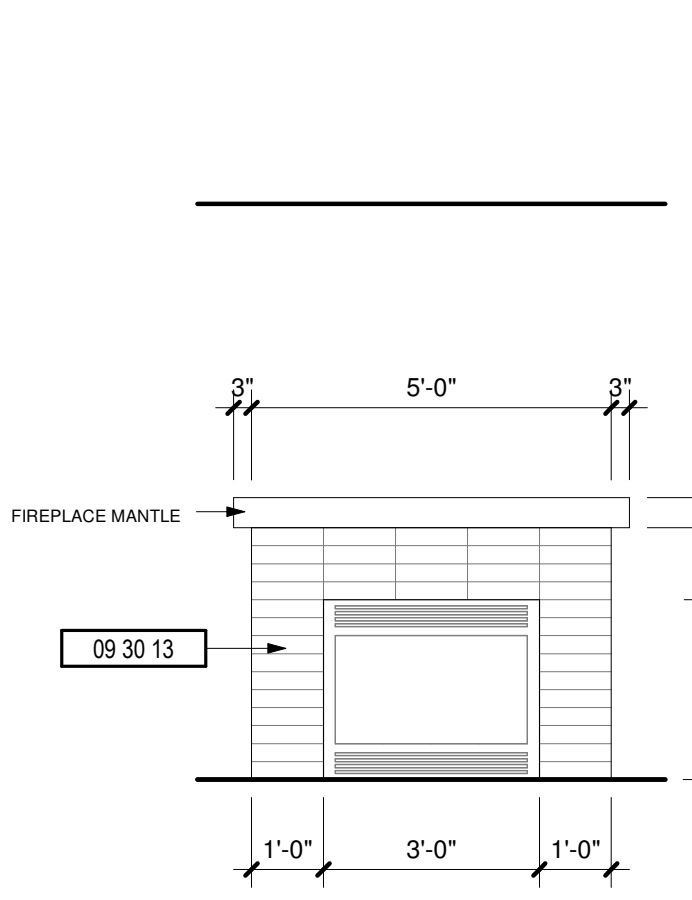


9 FIREPLACE
3/8" = 1'-0"

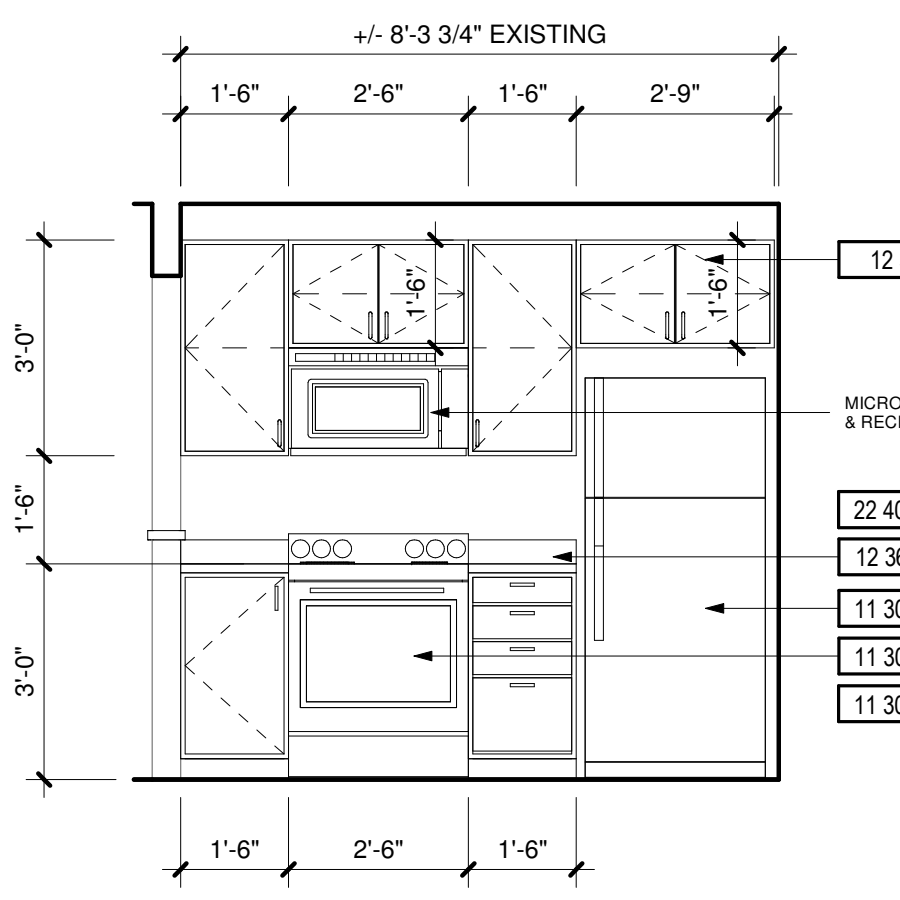


10 KITCHEN
3/8" = 1'-0"

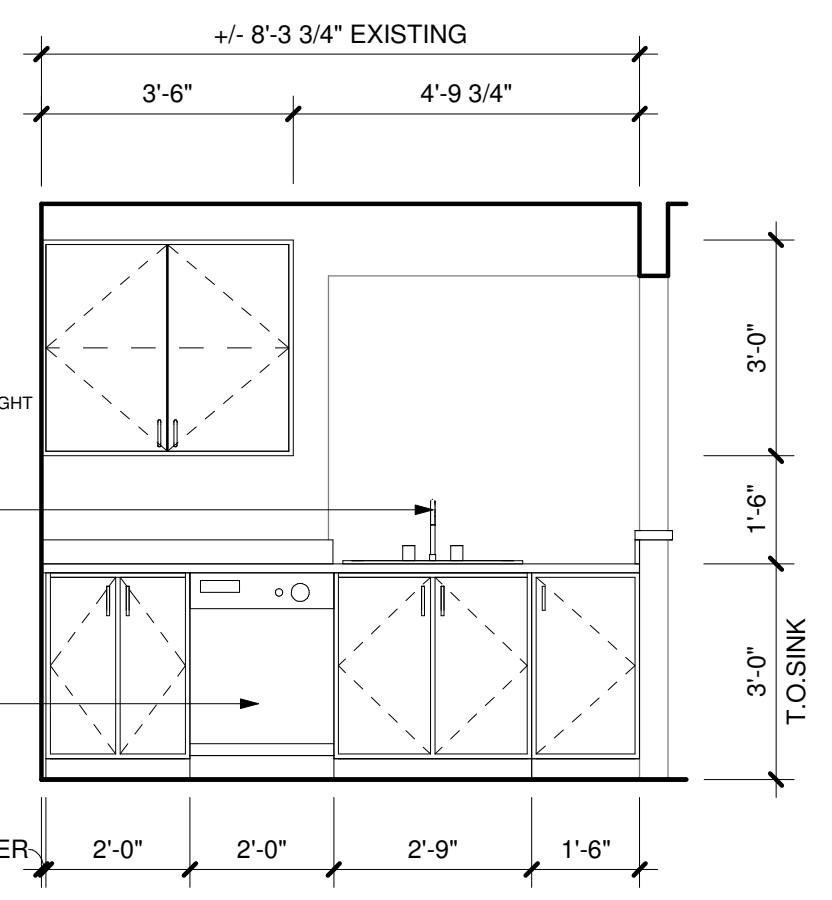


11 KITCHEN
3/8" = 1'-0"

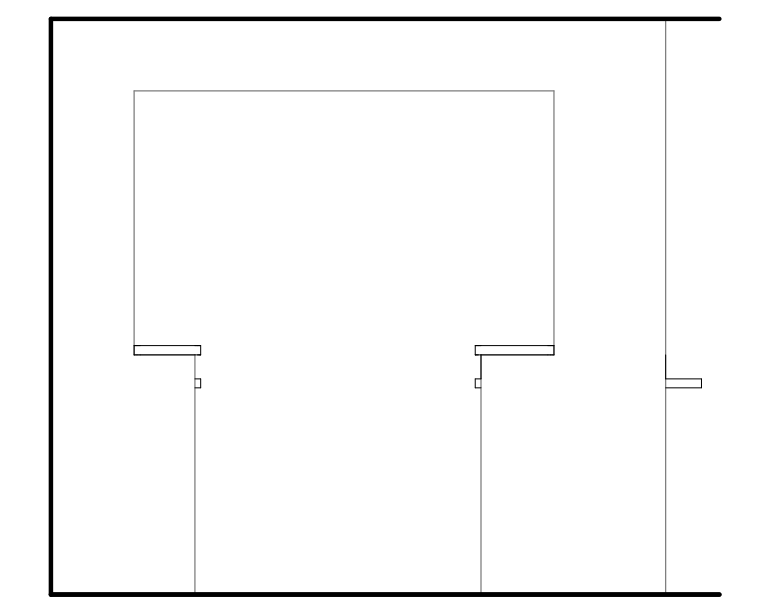

12 DINING ROOM
3/8" = 1'-0"

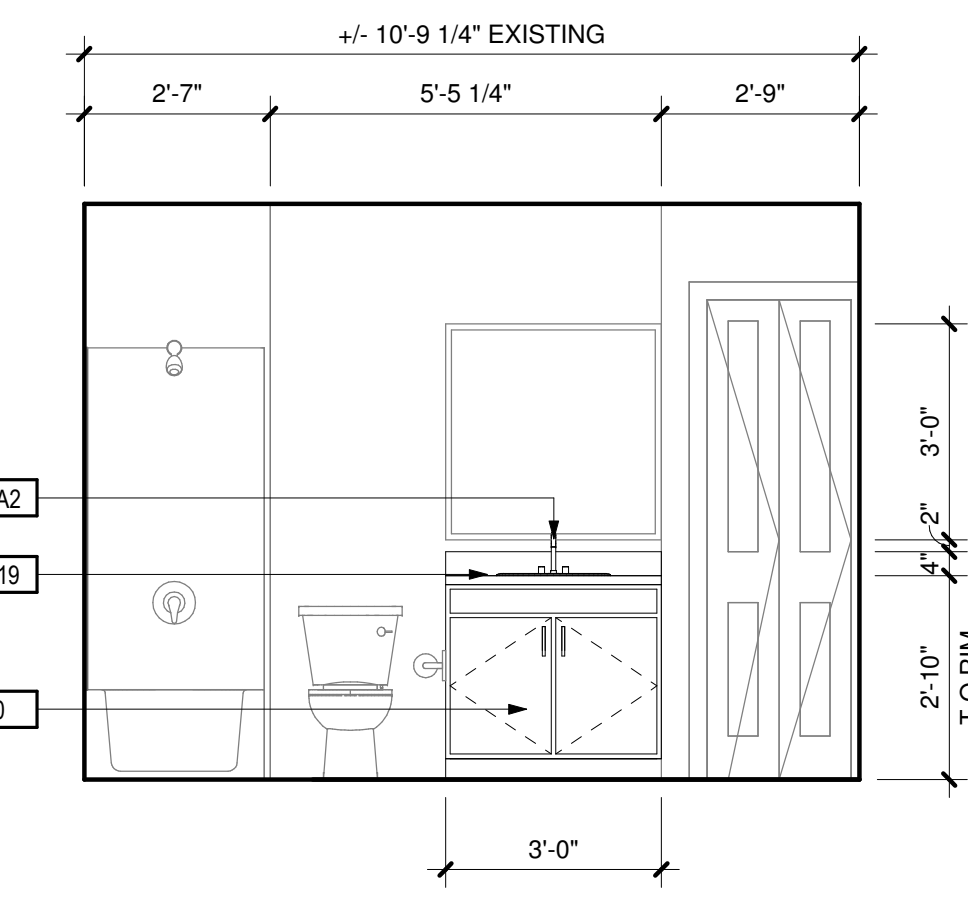


13 BATHROOM
3/8" = 1'-0"

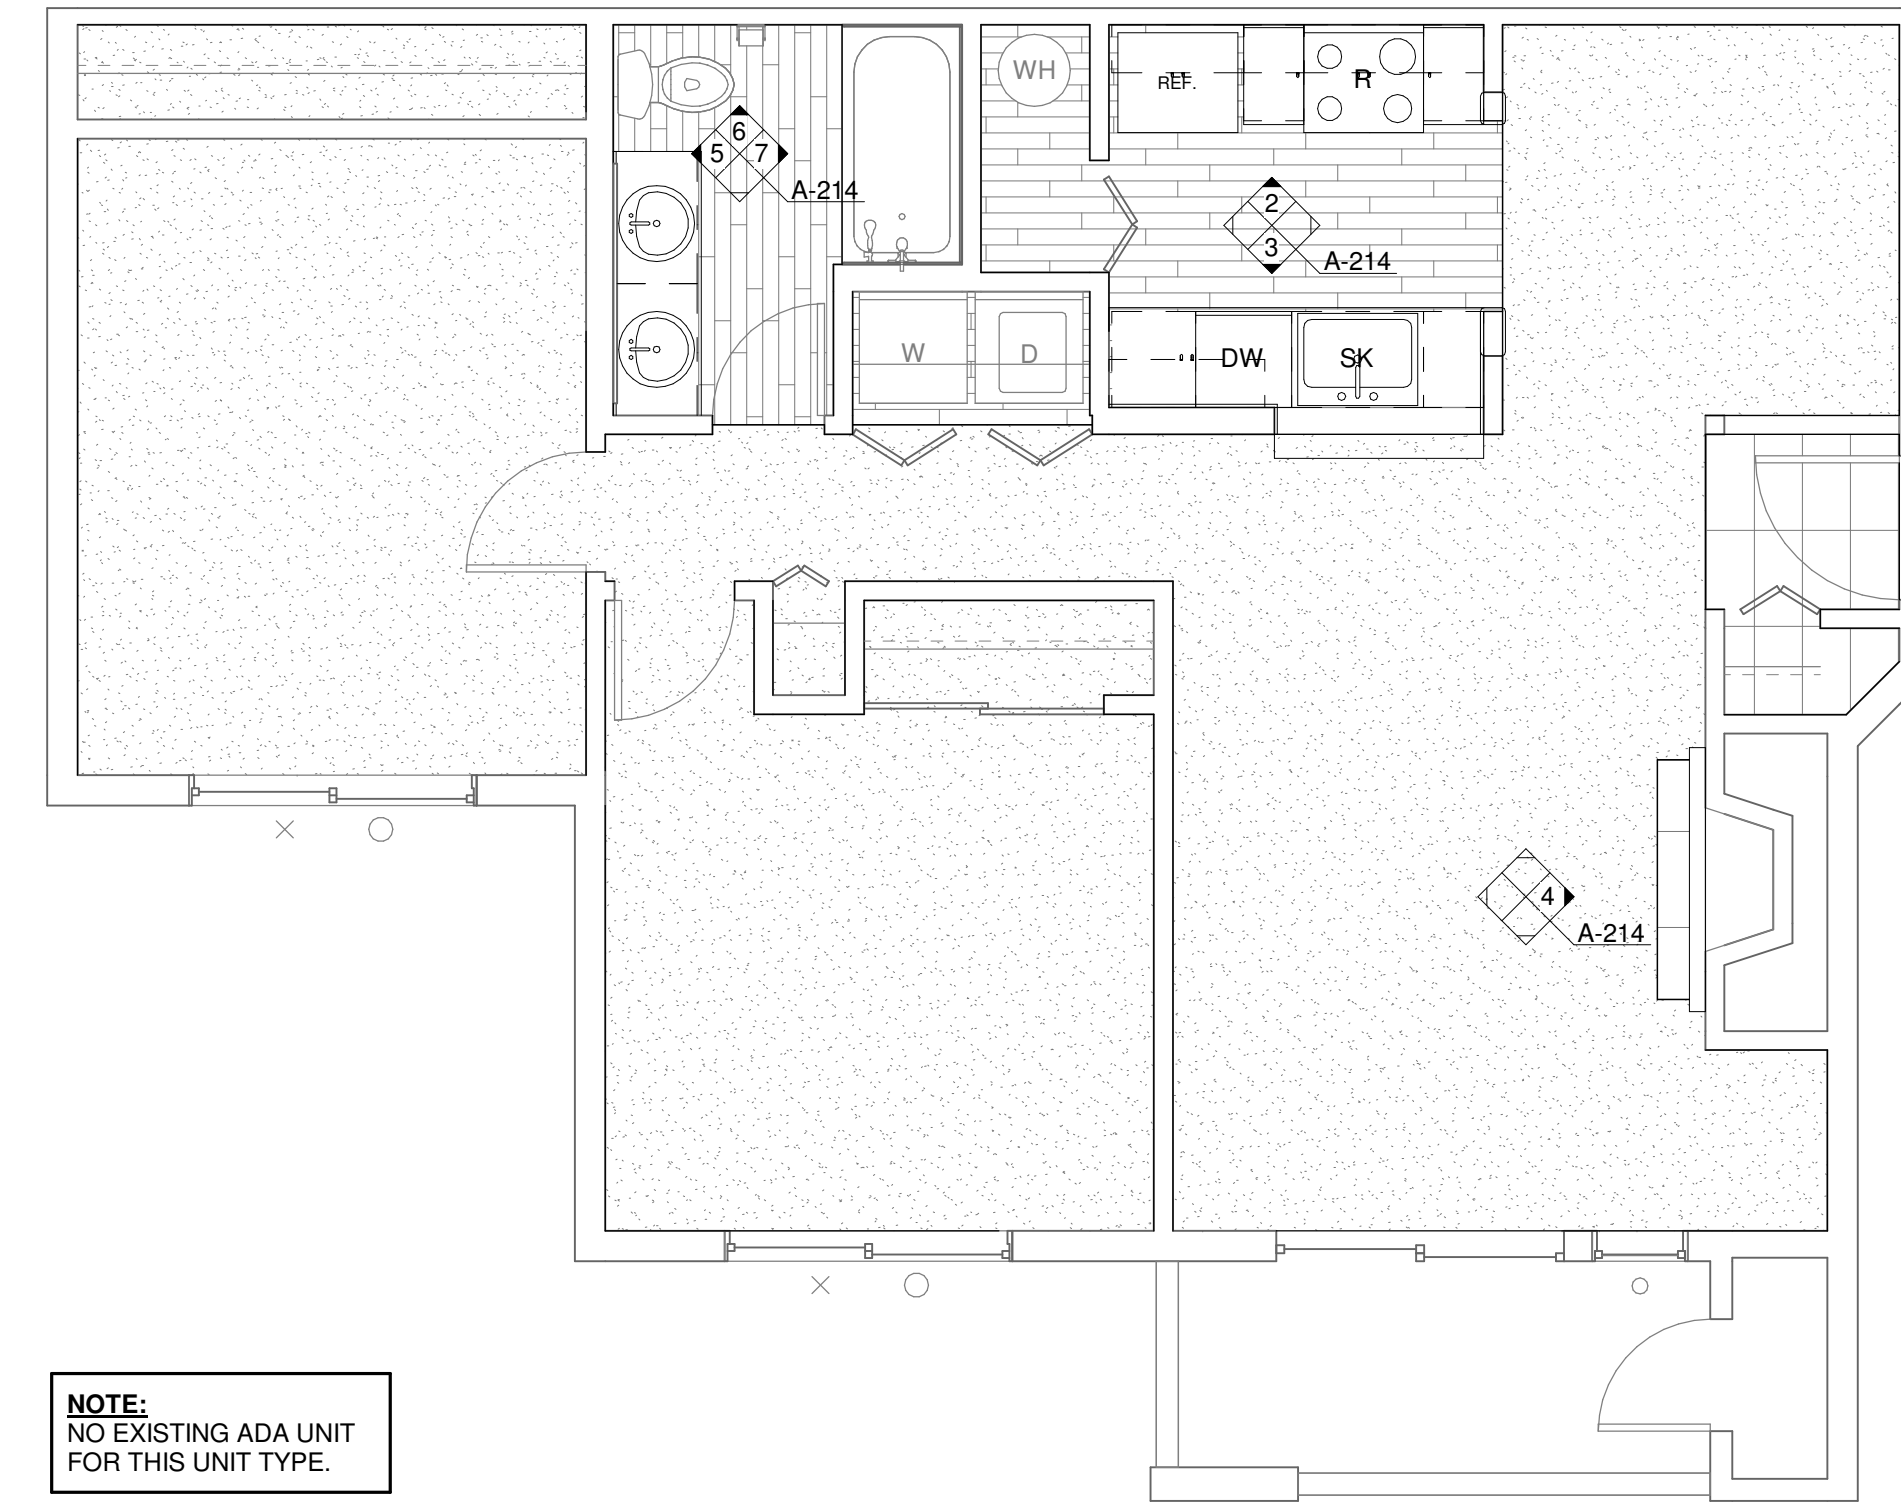

NOTE:
NO EXISTING ADA UNIT
FOR THIS UNIT TYPE.

1 ENLARGED UNIT PLAN - 2 BED/1 BATH (TYP)

1/4" = 1'-0"

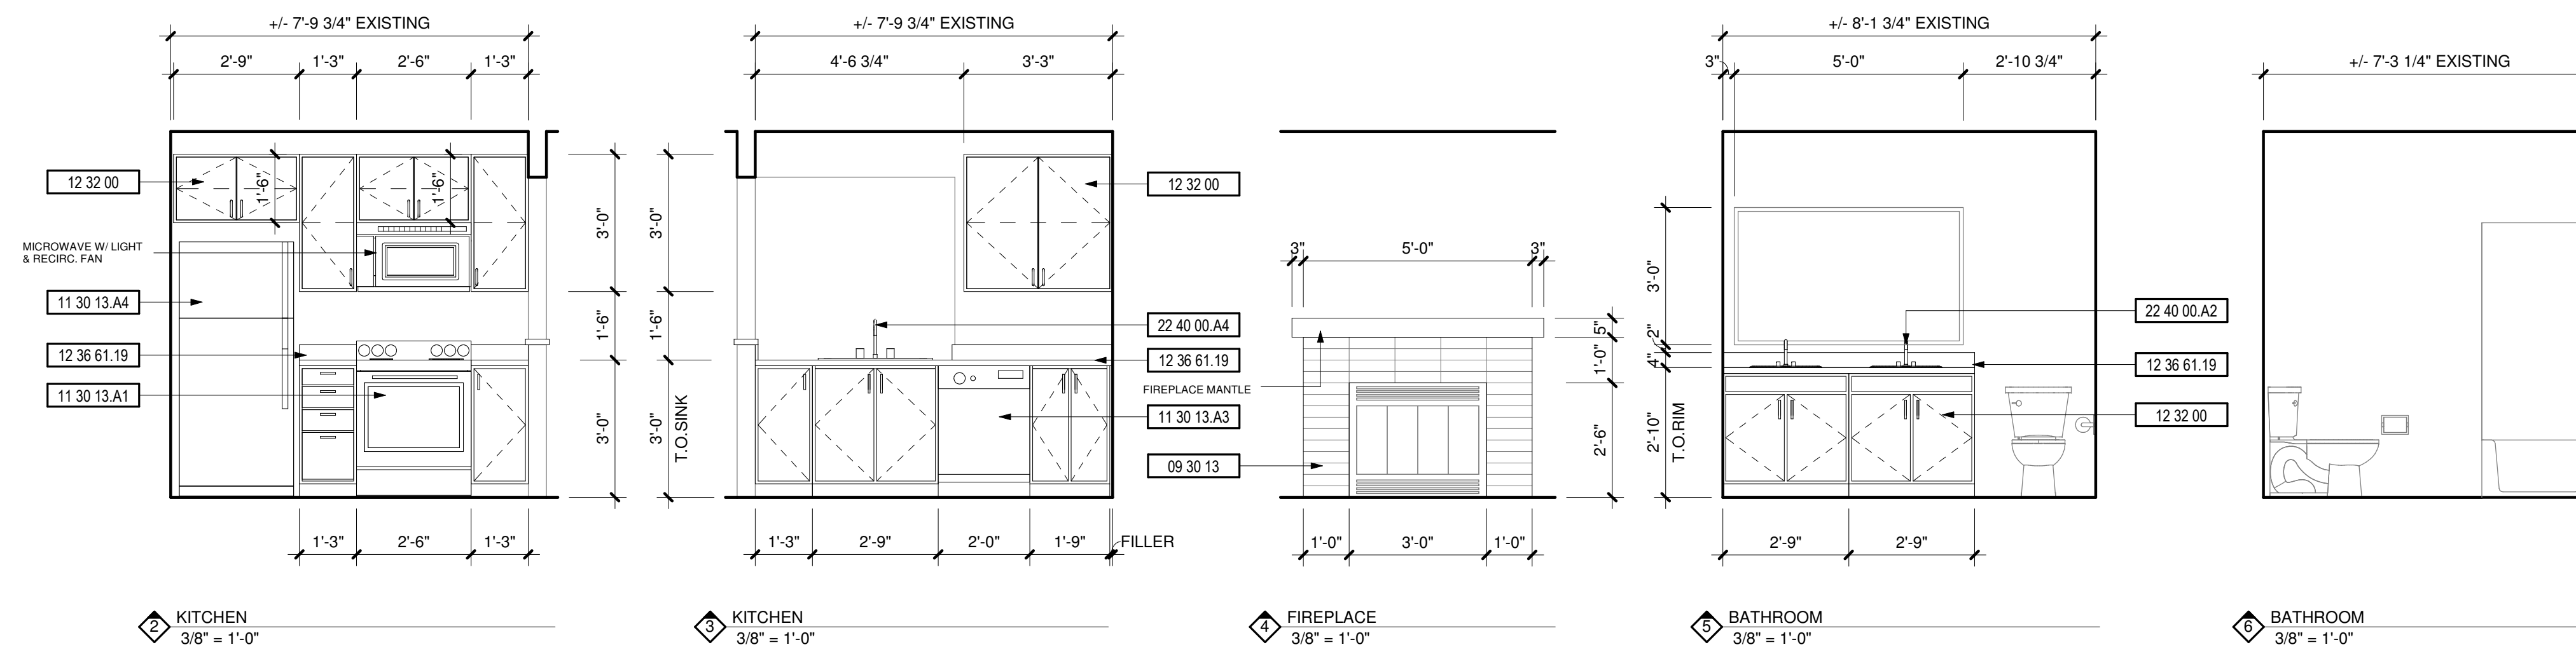

DEMOLITION NOTES

| # | DESCRIPTION |
|----|--|
| 1 | REPLACE ALL EXISTING FLOORING & BASE AND FIREPLACE HEARTH. PREP FOR NEW FINISH AS REQUIRED. |
| 2 | DEMO ALL EXISTING UPPER & LOWER CABINETS AND PLUMBING FIXTURE AT KITCHEN. ALL EXISTING APPLIANCES TO BE REMOVED. PREP WALL AND FLOOR FOR NEW FINISHES. |
| 3 | REPLACE EXISTING LIGHT FIXTURES. PREP FOR NEW FIXTURE AS REQUIRED. |
| 4 | DEMO ALL EXISTING LOWER CABINET, PLUMBING FIXTURE & MIRROR. PREP FOR NEW FINISHES AS REQUIRED. |
| 5 | DEMO HALF WALL AND EXISTING COUNTER TO ACCOMMODATE NEW COUNTER. |
| 6 | MEDICINE CABINET TO BE REMOVED AND REPLACED BY OWNER. |
| 7 | DEMO EXISTING MANTLE & FIRE PLACE TILE SURROUND. PREP FOR NEW FINISHES. SEE FIREPLACE ELEVATION FOR DETAILS. |
| 8 | REMOVE EXISTING COUNTERSHELF AT LIVING ROOM. PATCH & REPAIR WALL AS REQUIRED FOR NEW FINISHES. |
| 9 | REPLACE EXISTING SHOWER HEAD, SHOWER CONTROL KNOB, VALVE, AND ASSOCIATED RISER PIPING. |
| 10 | SEE DETAIL 1/A-213 FOR BATHTUB CONTROL AND GRAB BAR LOCATIONS FOR BATHROOMS. |

KEYNOTES

| # | DESCRIPTION |
|-------------|--------------------------------|
| 09 30 13 | CERAMIC TILING |
| 11 30 13.A1 | RANGE |
| 11 30 13.A3 | DISHWASHER |
| 11 30 13.A4 | REFRIGERATOR |
| 12 32 00 | MANUFACTURED WOOD CASEWORK |
| 12 36 61.19 | QUARTZ AGGLOMERATE COUNTERTOPS |
| 22 40 00.A2 | LAVATORY/FAUCET |
| 22 40 00.A4 | UNDER COUNTER SINK/FAUCET |

PROJECT

DATE

DESC.



#

APPROVAL STAMPS

City of Puyallup
Development & Permitting Services
ISSUED PERMIT



| | |
|-------------|--------------|
| Building | Planning |
| Engineering | Public Works |
| Fire | Traffic |

JOB NO.: 1922
 ISSUE DATE: 09/14/2021
 REVISED:
 DRAWN BY: BM
 SHEET

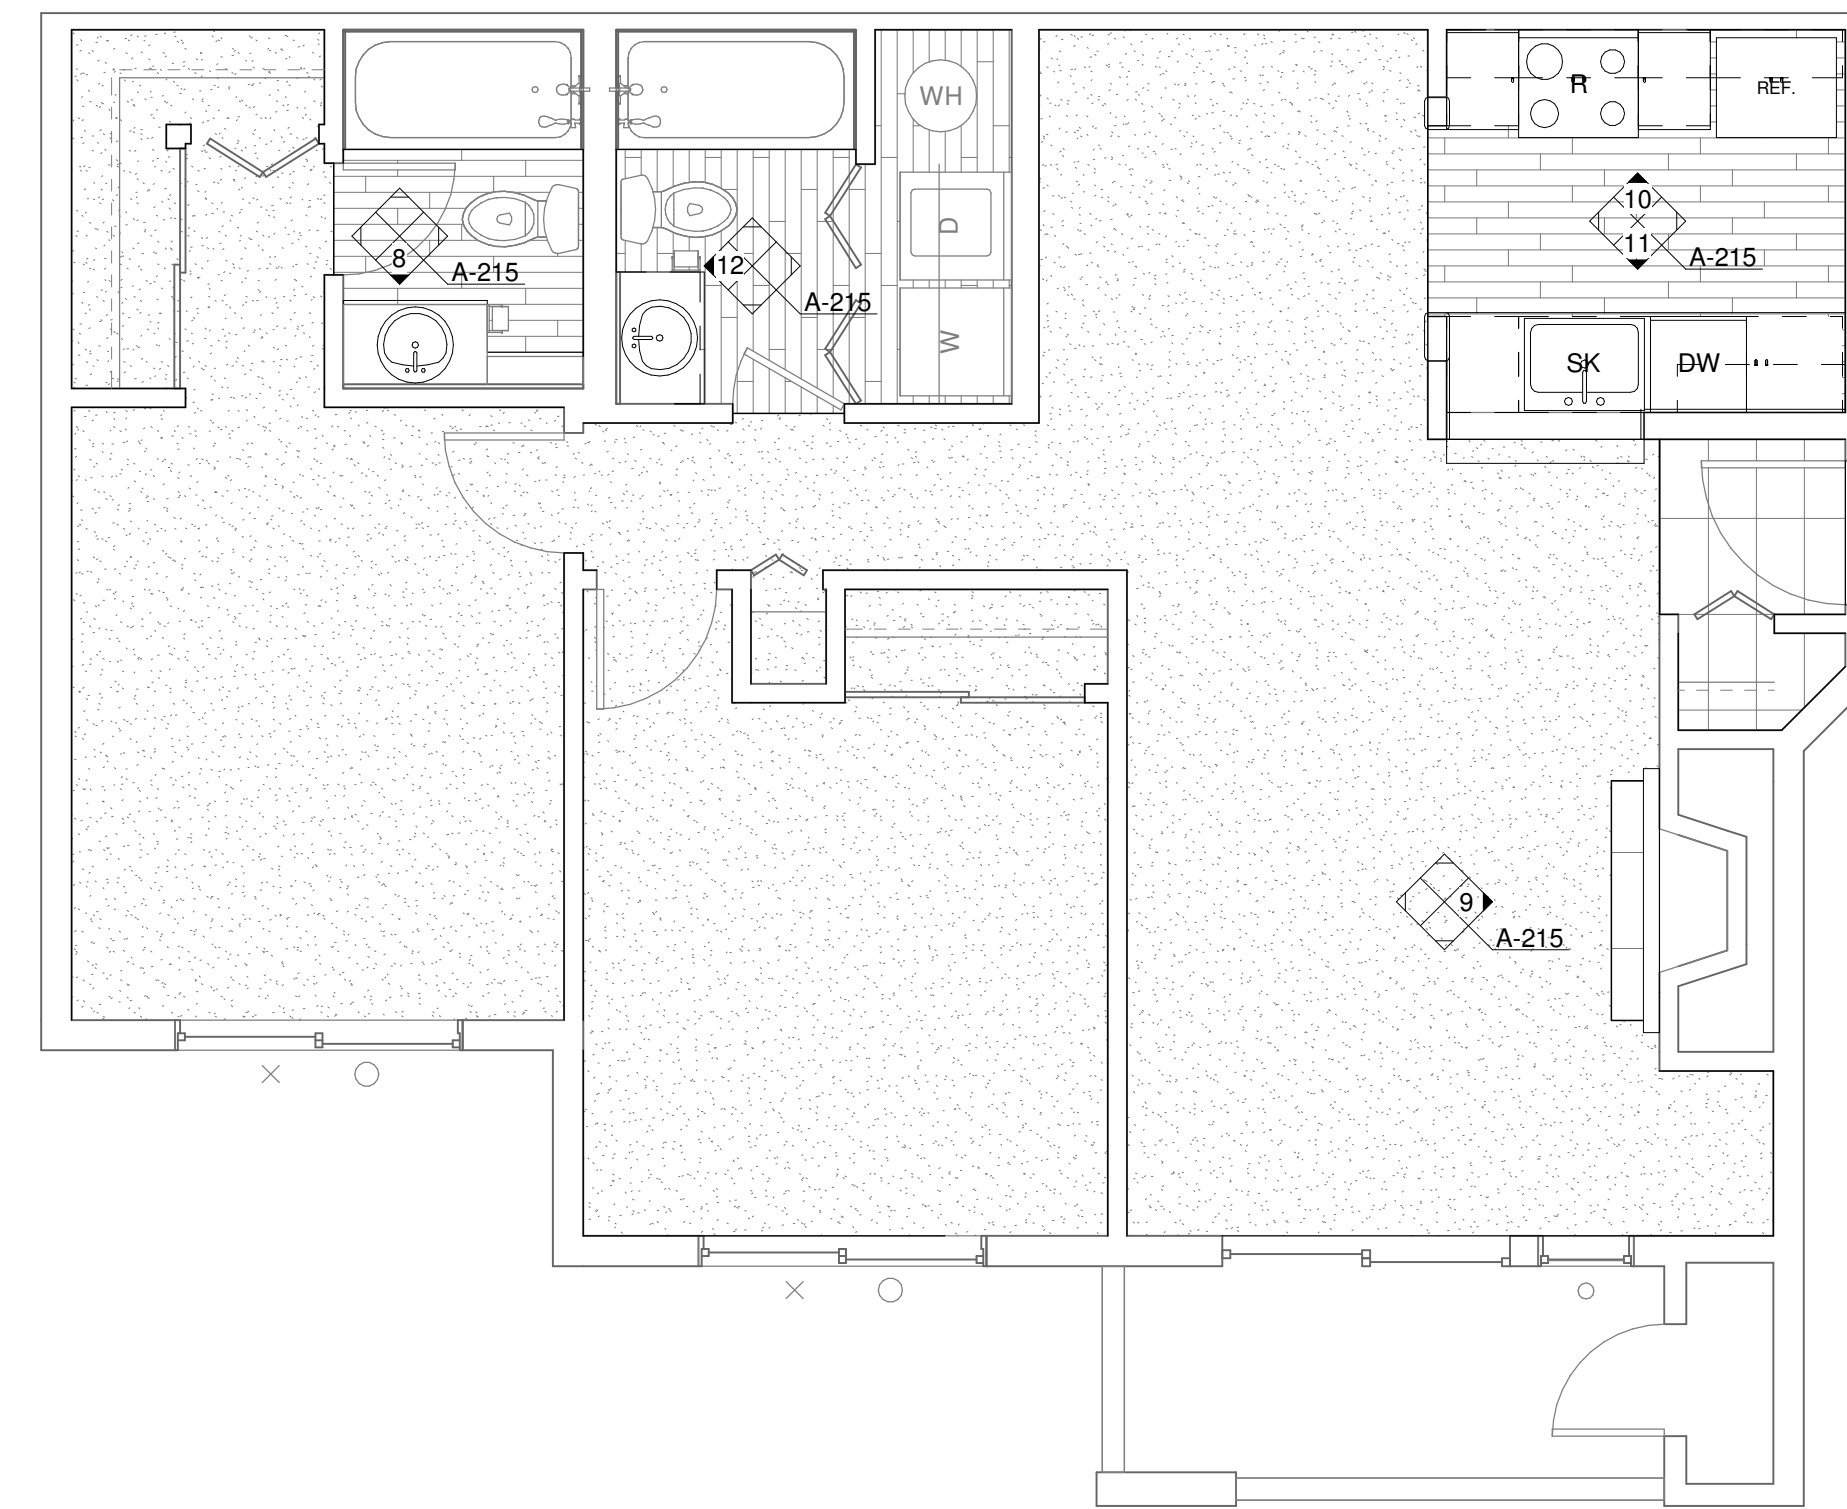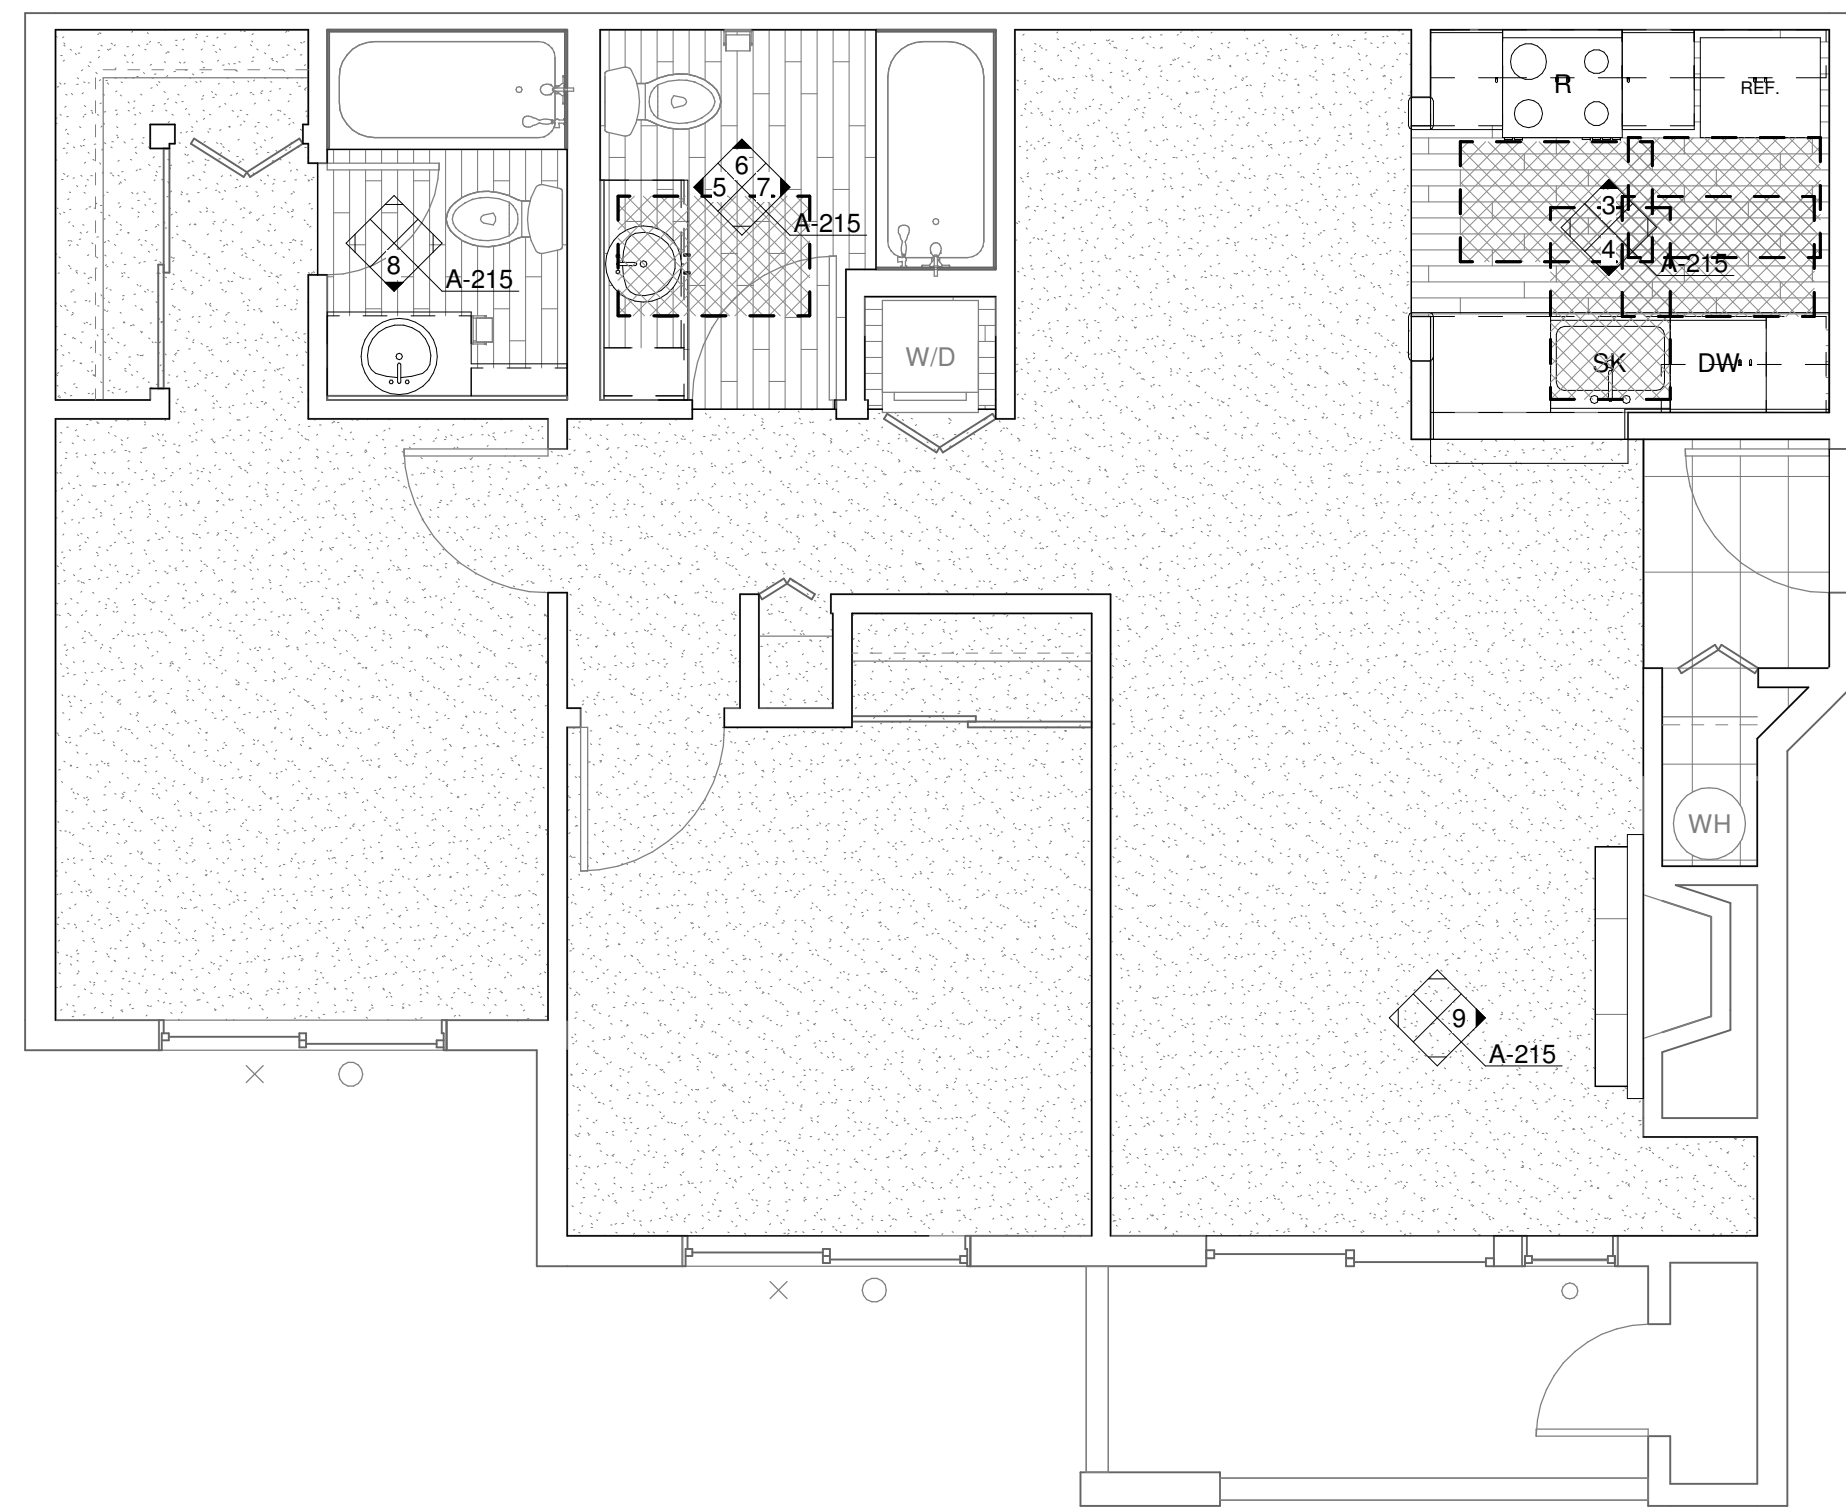

1 ENLARGED UNIT PLAN - 2 BED/2 BATH (ADA)
1/4" = 1'-0"

2 ENLARGED UNIT PLAN - 2 BED/2 BATH (TYP)
1/4" = 1'-0"

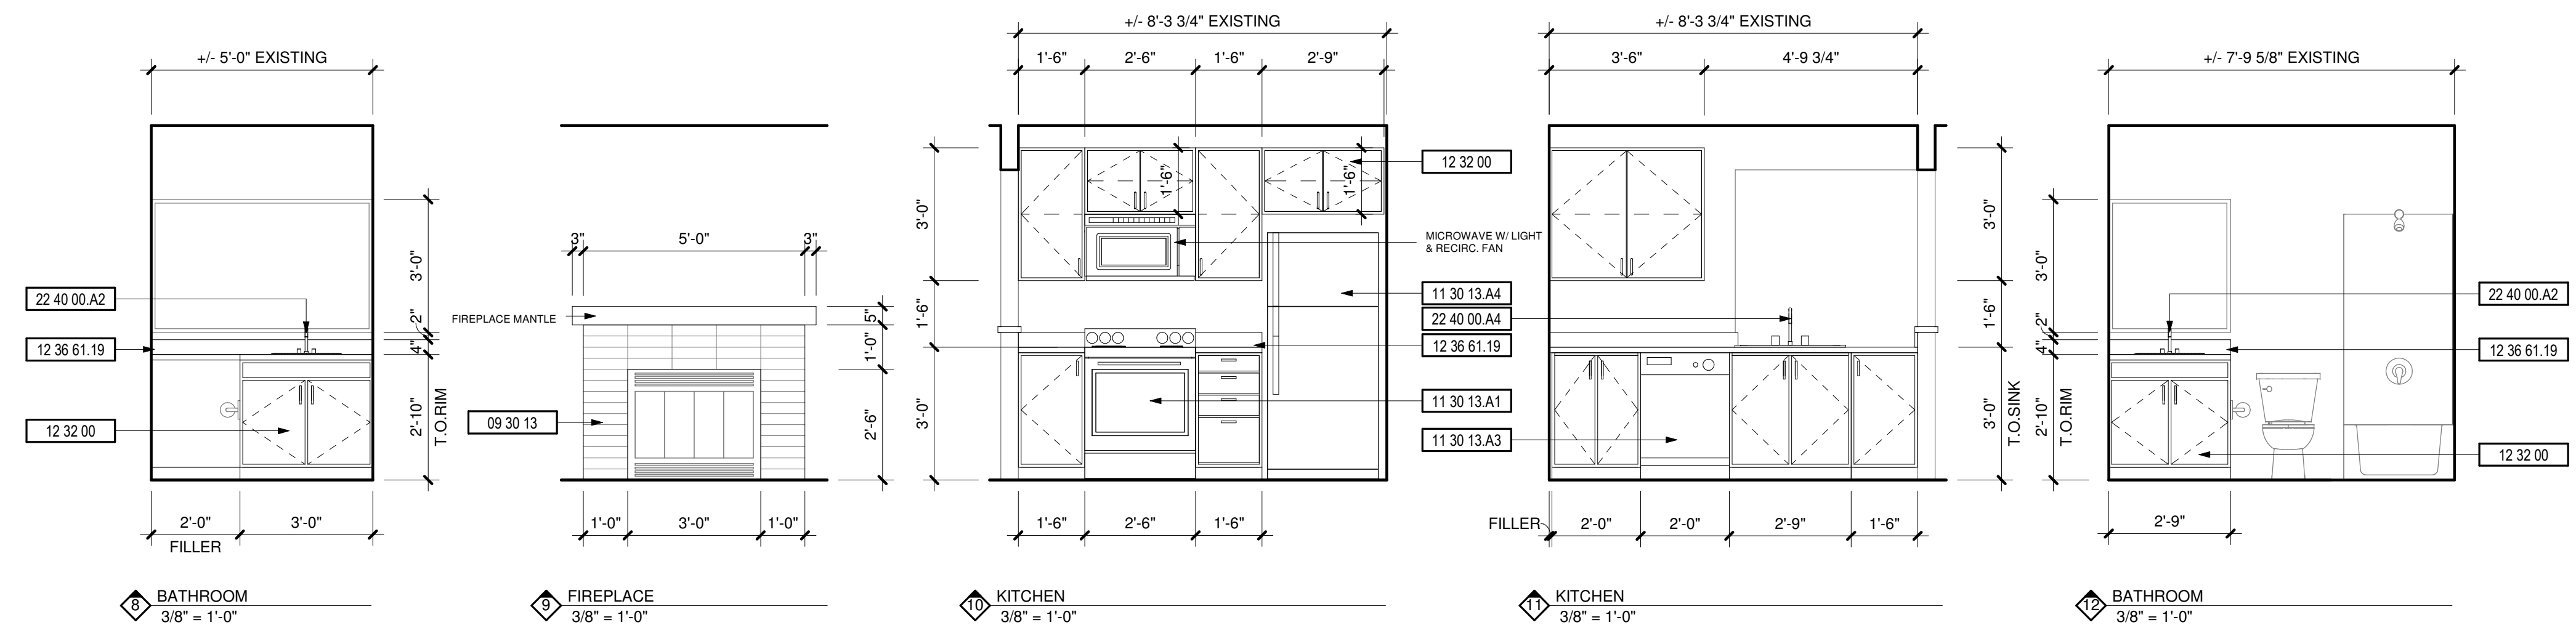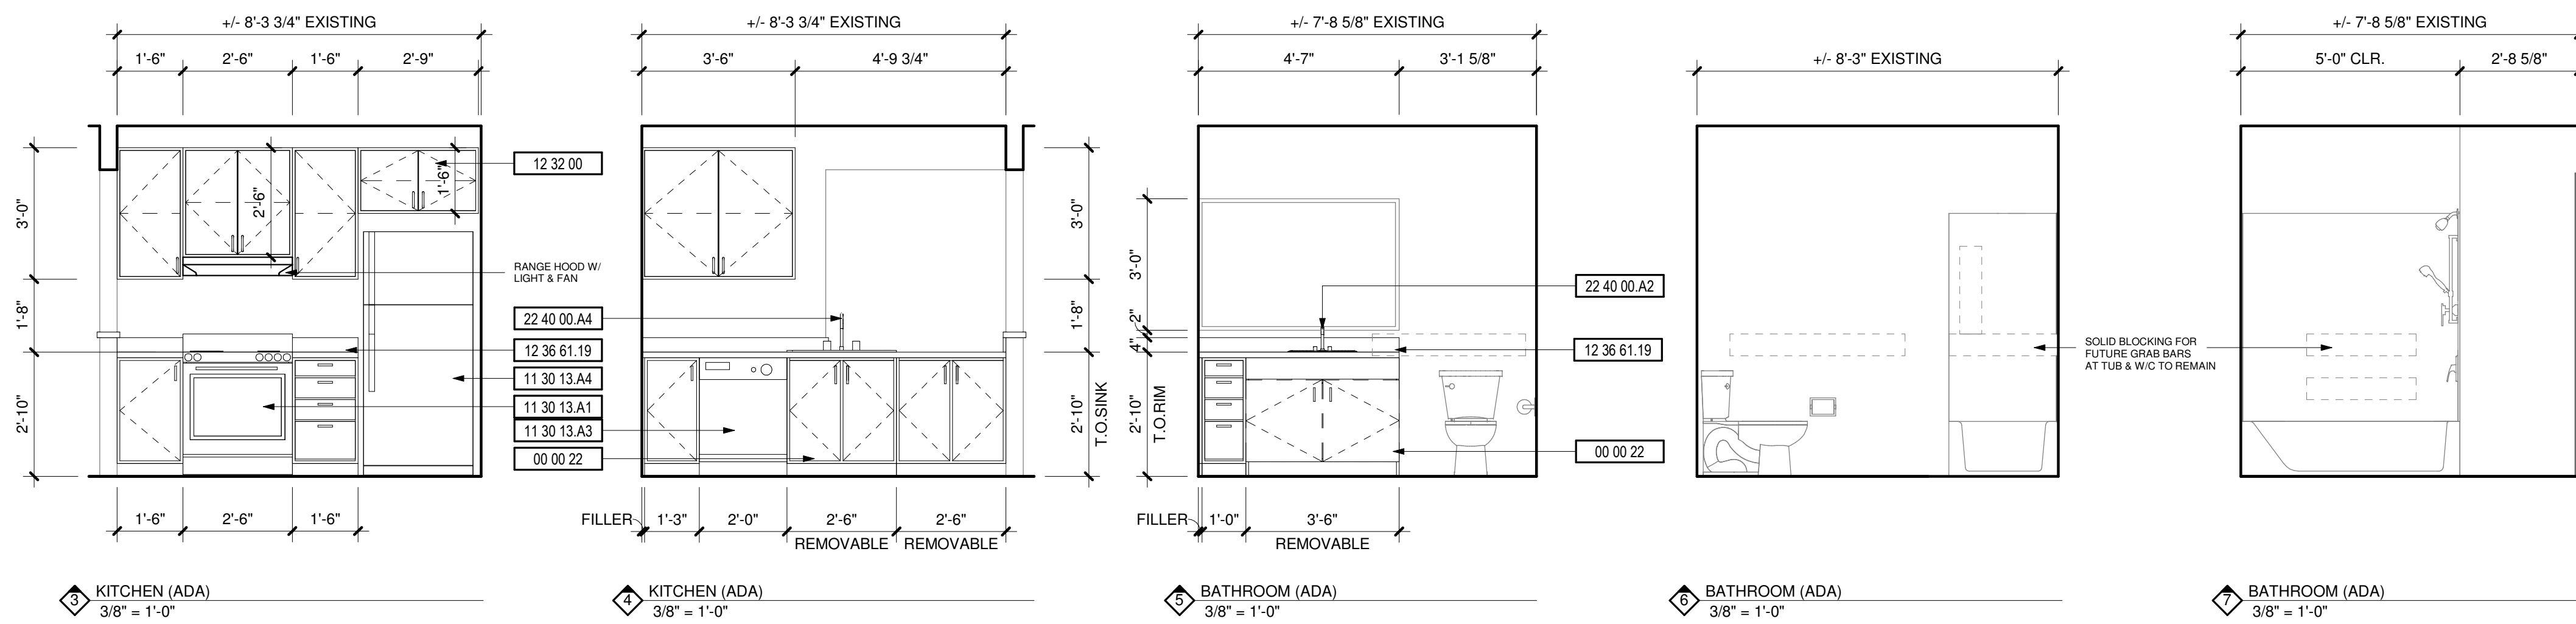

DEMOLITION NOTES

| # | DESCRIPTION |
|----|--|
| 1 | REPLACE ALL EXISTING FLOORING & BASE AND FIREPLACE HEARTH. PREP FOR NEW FINISH AS REQUIRED. |
| 2 | DEMO ALL EXISTING UPPER & LOWER CABINETS AND PLUMBING FIXTURE AT KITCHEN. ALL EXISTING APPLIANCES TO BE REMOVED. PREP WALL AND FLOOR FOR NEW FINISHES. |
| 3 | REPLACE EXISTING LIGHT FIXTURES. PREP FOR NEW FIXTURE AS REQUIRED. |
| 4 | DEMO ALL EXISTING LOWER CABINET, PLUMBING FIXTURE & MIRROR. PREP FOR NEW FINISHES AS REQUIRED. |
| 5 | DEMO HALF WALL AND EXISTING COUNTER TO ACCOMMODATE NEW COUNTER. |
| 6 | MEDICINE CABINET TO BE REMOVED AND REPLACED BY OWNER. |
| 7 | DEMO EXISTING MANTLE & FIRE PLACE TILE SURROUND. PREP FOR NEW FINISHES. SEE FIREPLACE ELEVATION FOR DETAILS. |
| 8 | REMOVE EXISTING COUNTERSHELF AT LIVING ROOM. PATCH & REPAIR WALL AS REQUIRED FOR NEW FINISHES. |
| 9 | REPLACE EXISTING SHOWER HEAD, SHOWER CONTROL KNOB, VALVE, AND ASSOCIATED RISER PIPING. |
| 10 | SEE DETAIL 1/A-213 FOR BATHTUB CONTROL AND GRAB BAR LOCATIONS FOR BATHROOMS. |

KEYNOTES

| # | DESCRIPTION |
|-------------|--|
| 00 00 22 | REMOVABLE CABINET, EXTEND FLOORING TO WALL AT BACK OF EACH REMOVABLE CABINET |
| 09 30 13 | CERAMIC TILING |
| 11 30 13.A1 | RANGE |
| 11 30 13.A3 | DISHWASHER |
| 11 30 13.A4 | REFRIGERATOR |
| 12 32 00 | MANUFACTURED WOOD CASEWORK |
| 12 36 61.19 | QUARTZ AGGLOMERATE COUNTERTOPS |
| 22 40 00.A2 | LAVATORY/FAUCET |
| 22 40 00.A4 | UNDER COUNTER SINK/FAUCET |

R D + A
ROSS DECKMAN & ASSOCIATES INC.
207 FOURTH AVENUE SOUTHEAST,
PUYALLUP, WASHINGTON 98372
PHONE: 253.840.9405
FAX: 253.840.5603

8925 REGISTERED ARCHITECT
WILLIAM BOWDISH
STATE OF WASHINGTON

AGENCY REVIEW
09/14/2021

PRCTI20230944

PROJECT
**MERIDIAN POINTE APARTMENTS
RESIDENTIAL UNIT REHABILITATION**
407 VALLEY AVE. N.E.
PUYALLUP, WA 98372
ENLARGED UNIT PLAN - 2 BED/2 BATH

| # | DATE | DESC. |
|---|------|-------|
| | | |
| | | |
| | | |
| | | |
| | | |
| | | |
| | | |
| | | |
| | | |
| | | |

APPROVAL STAMPS


City of Puyallup
Development & Permitting Services
ISSUED PERMIT

Building Planning
Engineering Public Works
Fire Traffic


JOB NO.: 1922
ISSUE DATE: 09/14/2021
REVISED:
DRAWN BY: BM
SHEET

A-215
9/14/2021 9:48:09 AM


P:\1922 Meridian Pointe Apartments\05-Drawings\1922 Meridian Pointe Apartments Units.v4

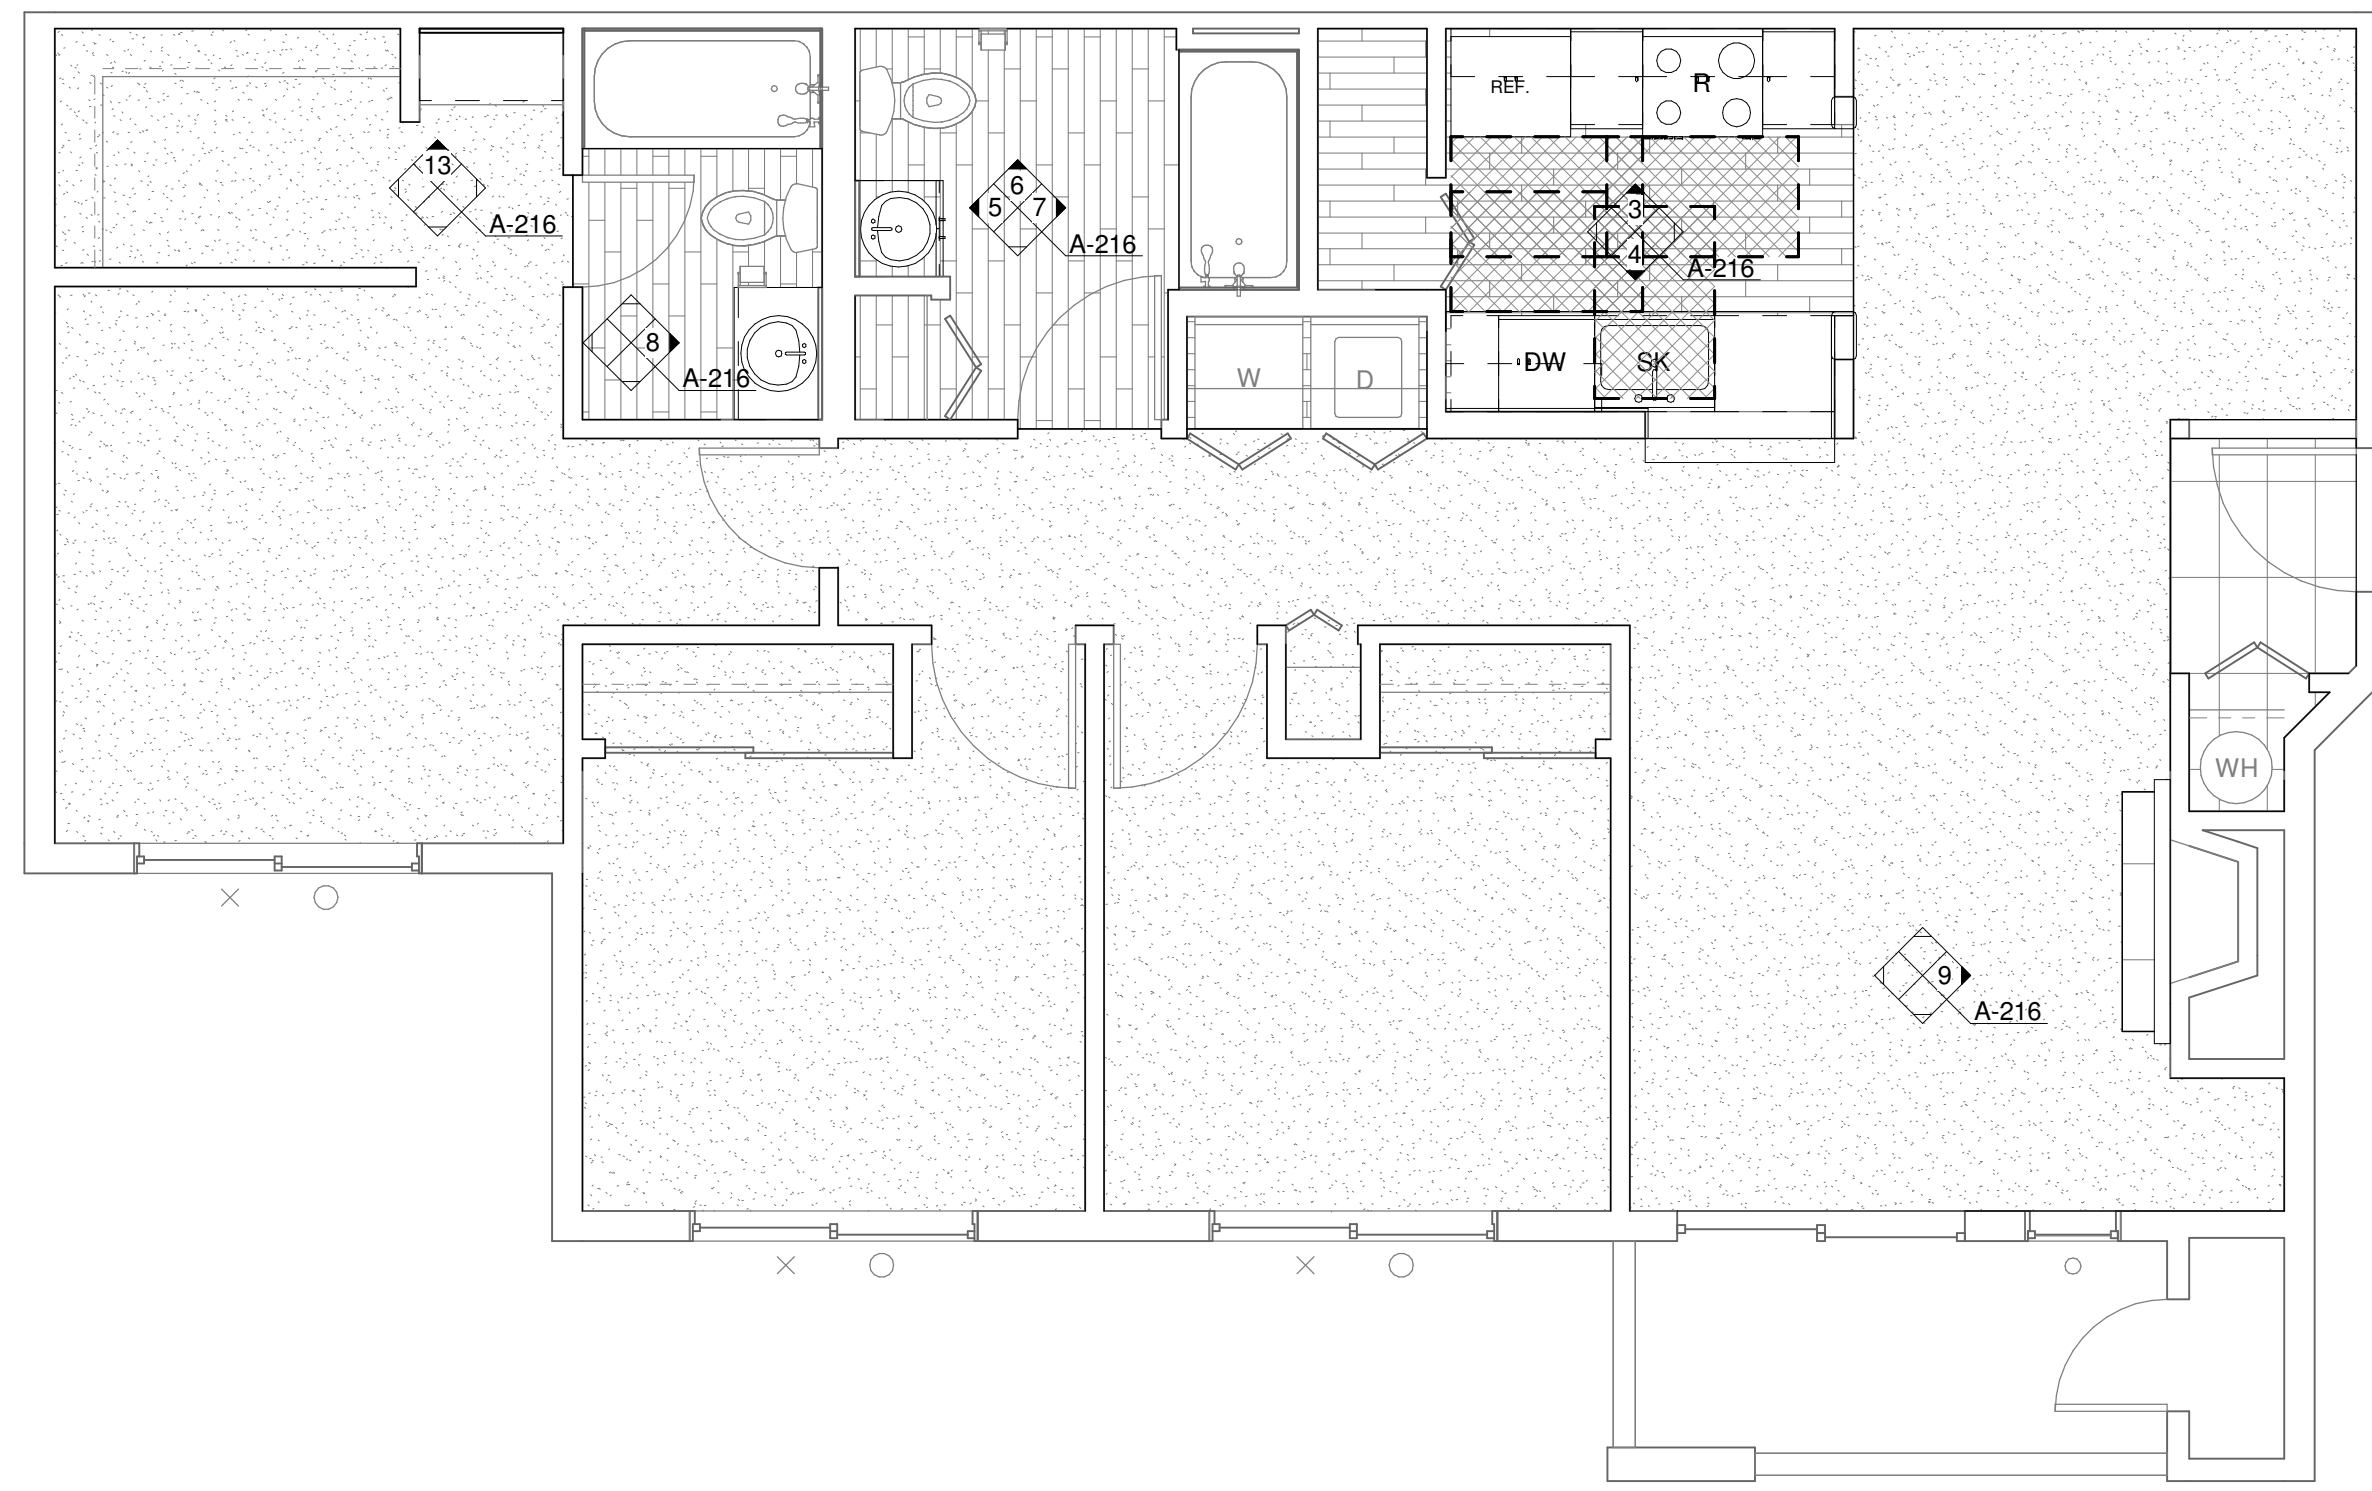


1 ENLARGED UNIT PLAN - 3 BED/2 BATH (ADA)
1/4" = 1'-0"

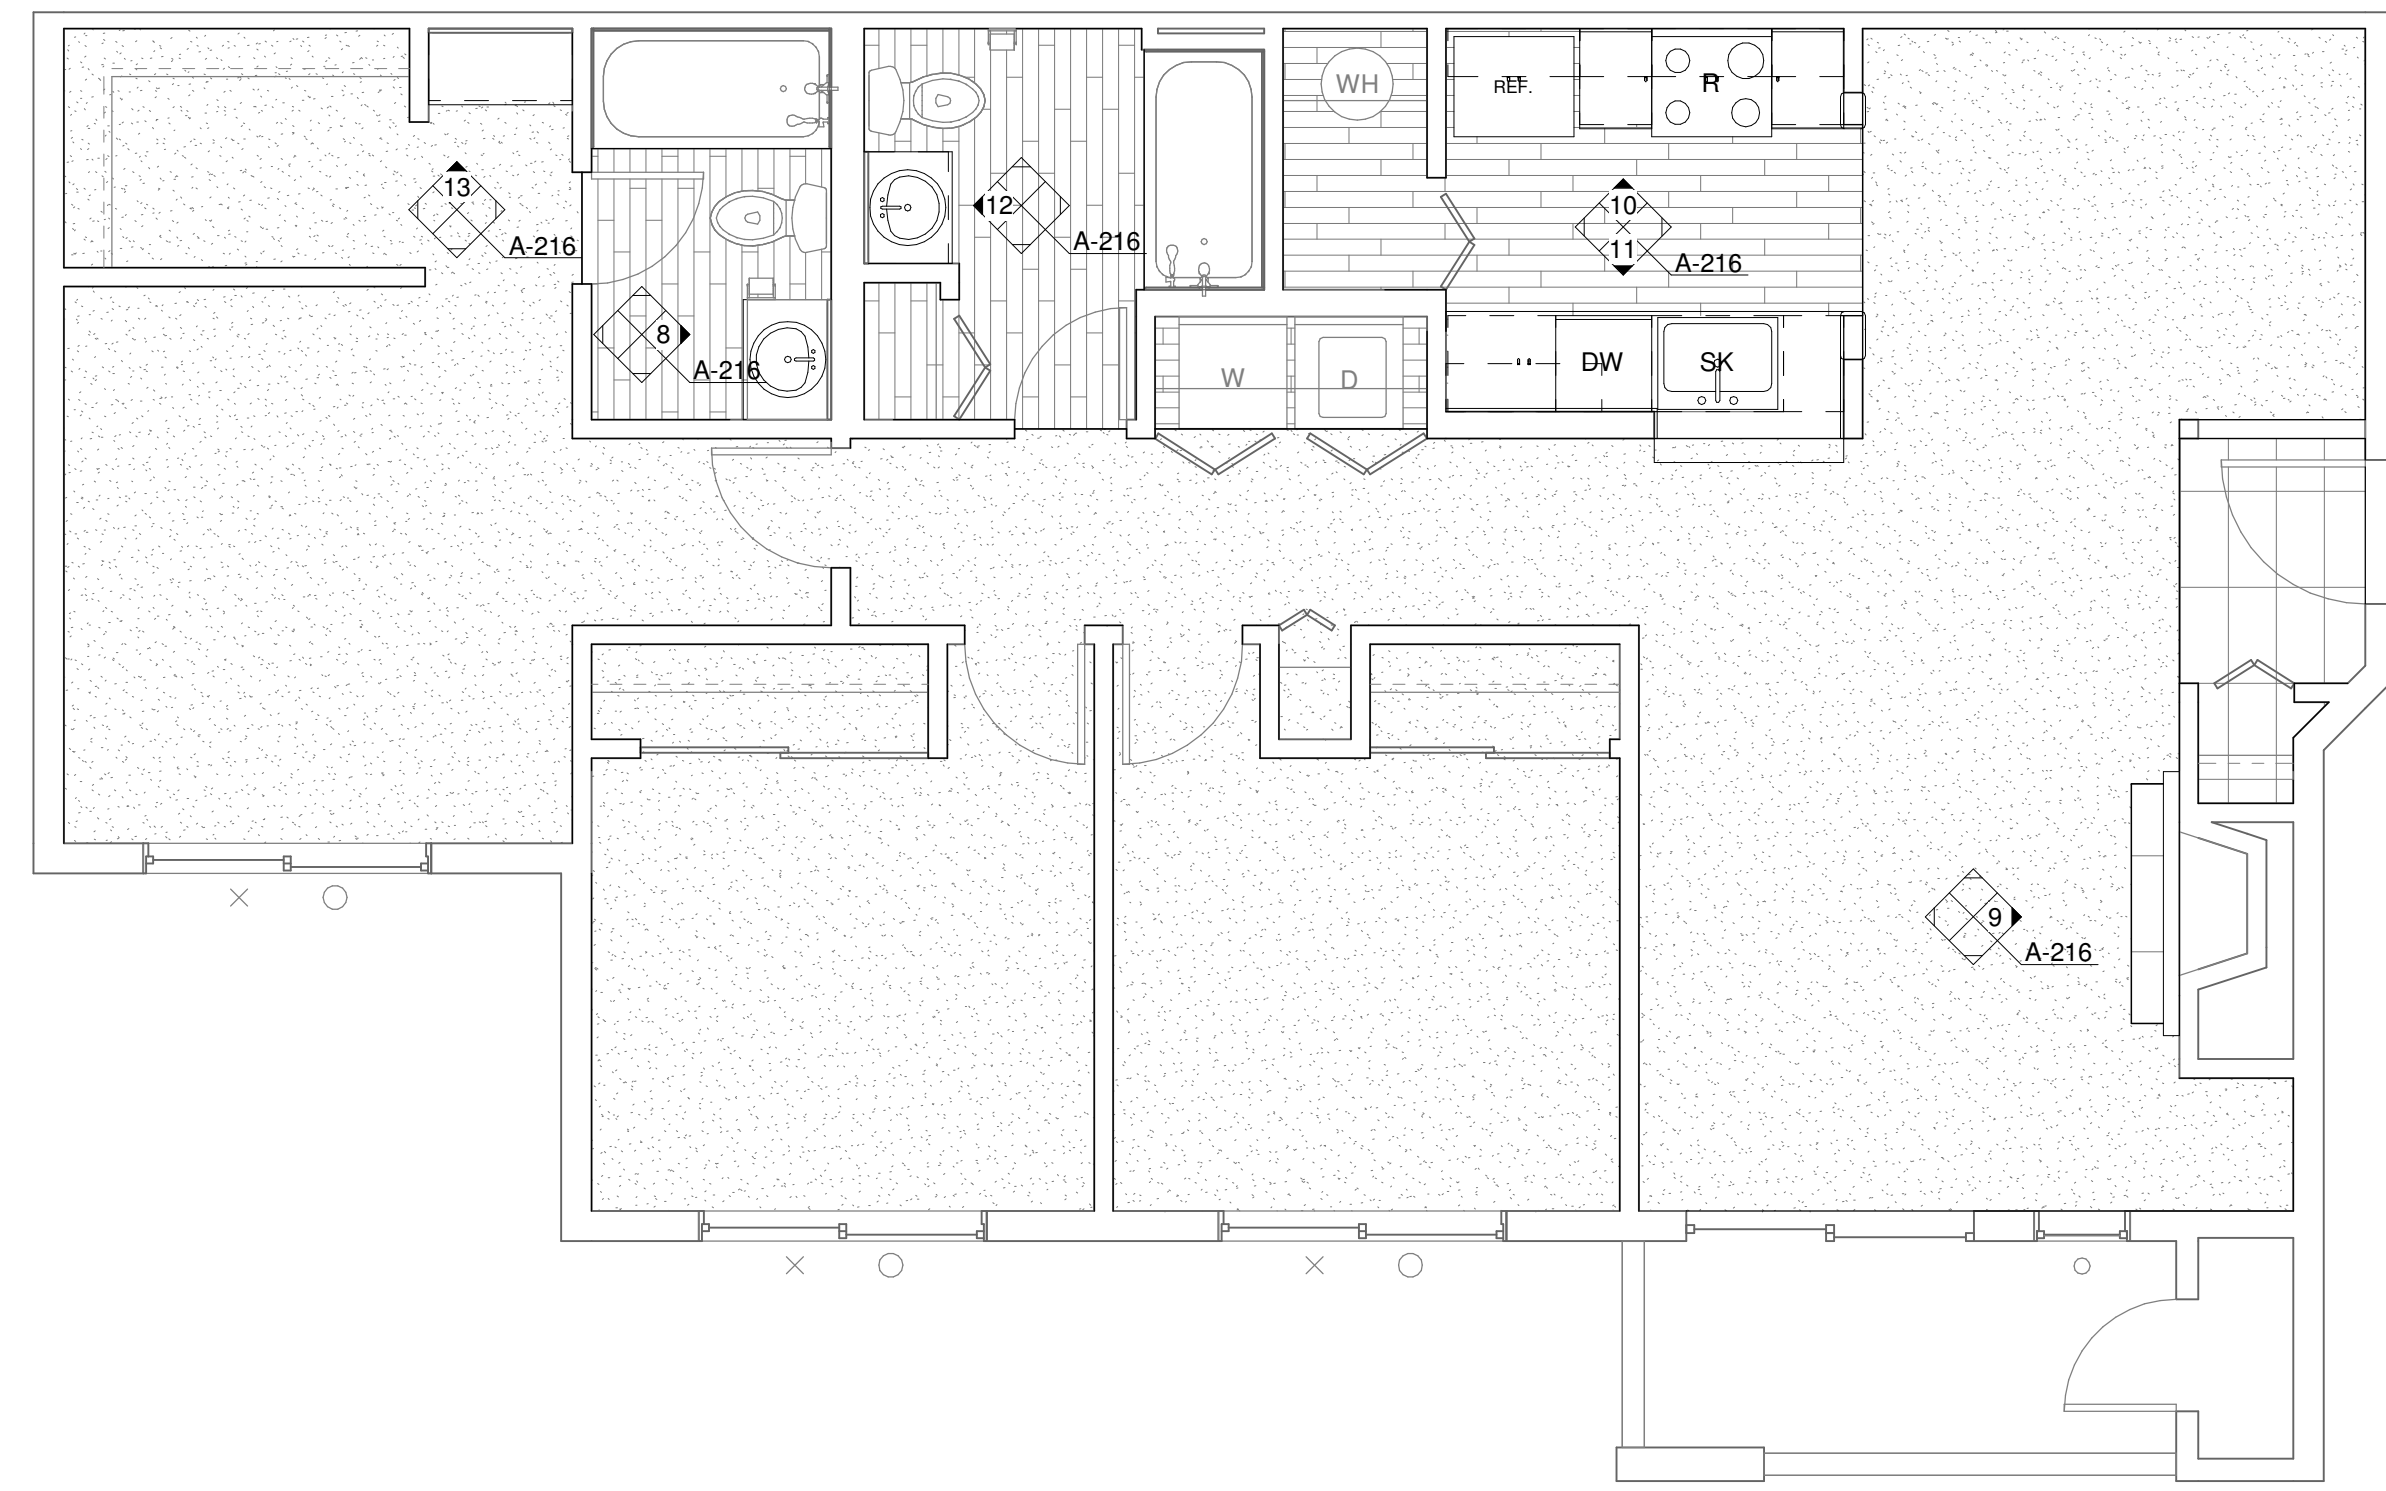


2 ENLARGED UNIT PLAN - 3 BED/2 BATH (TYP)
1/4" = 1'-0"

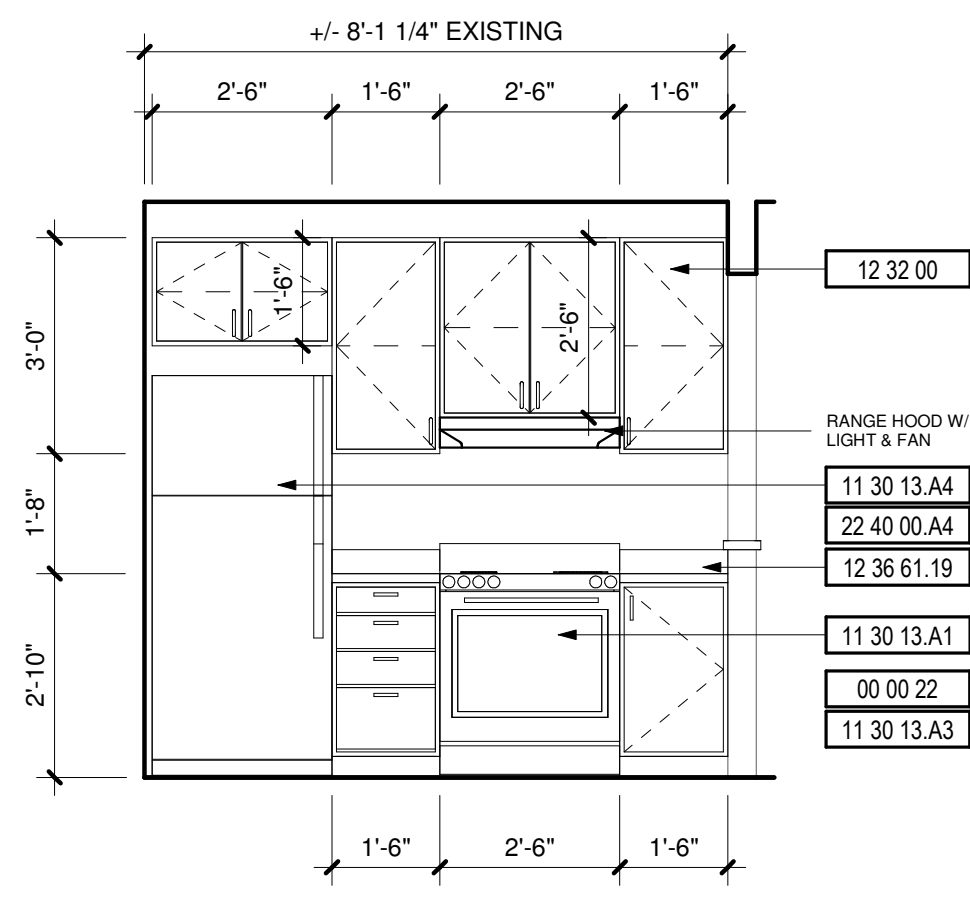


3 KITCHEN (ADA)
3/8" = 1'-0"

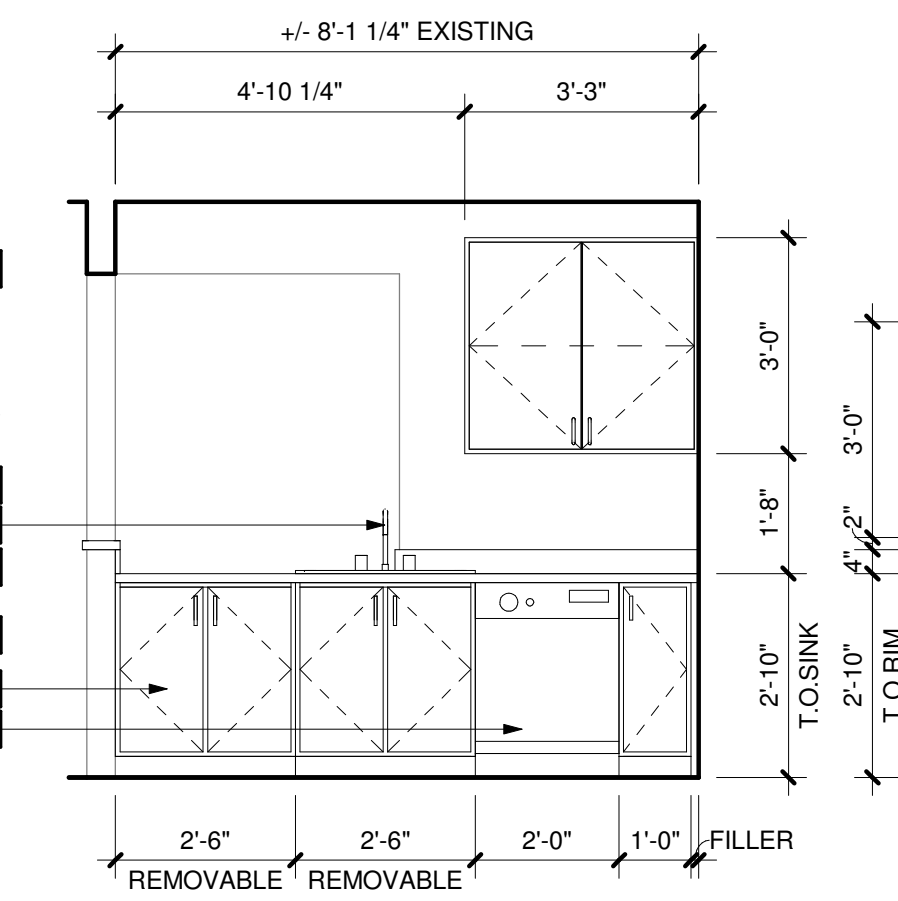


4 KITCHEN (ADA)
3/8" = 1'-0"

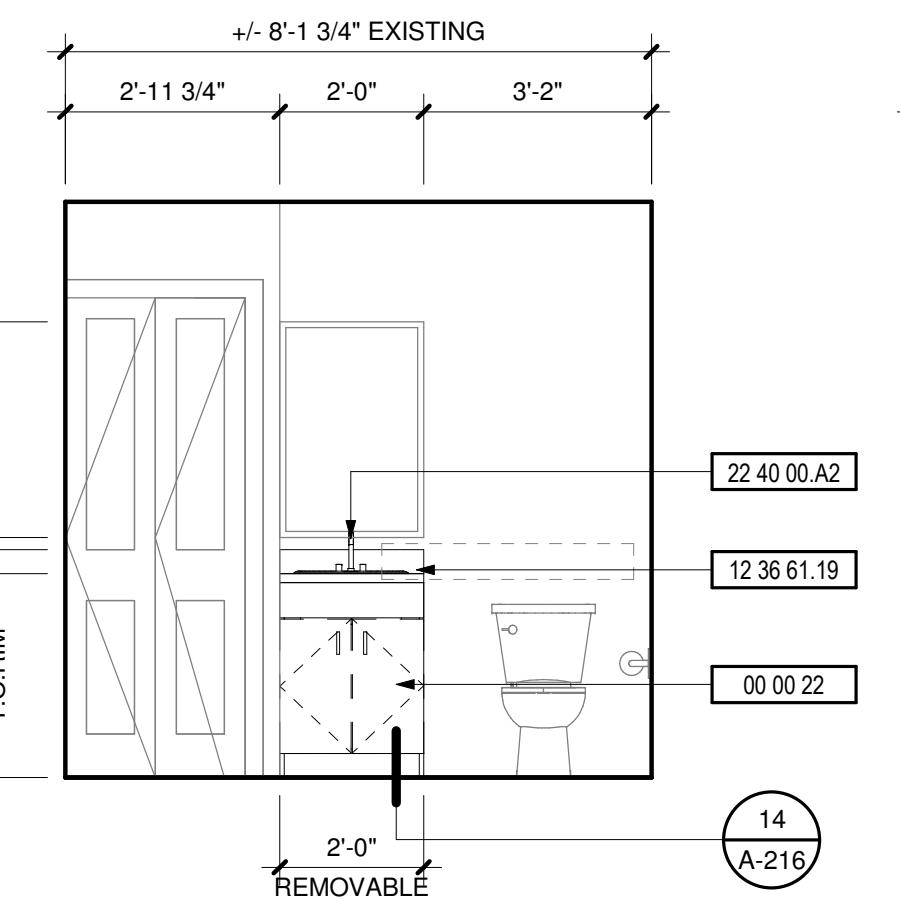

5 BATHROOM (ADA)
3/8" = 1'-0"

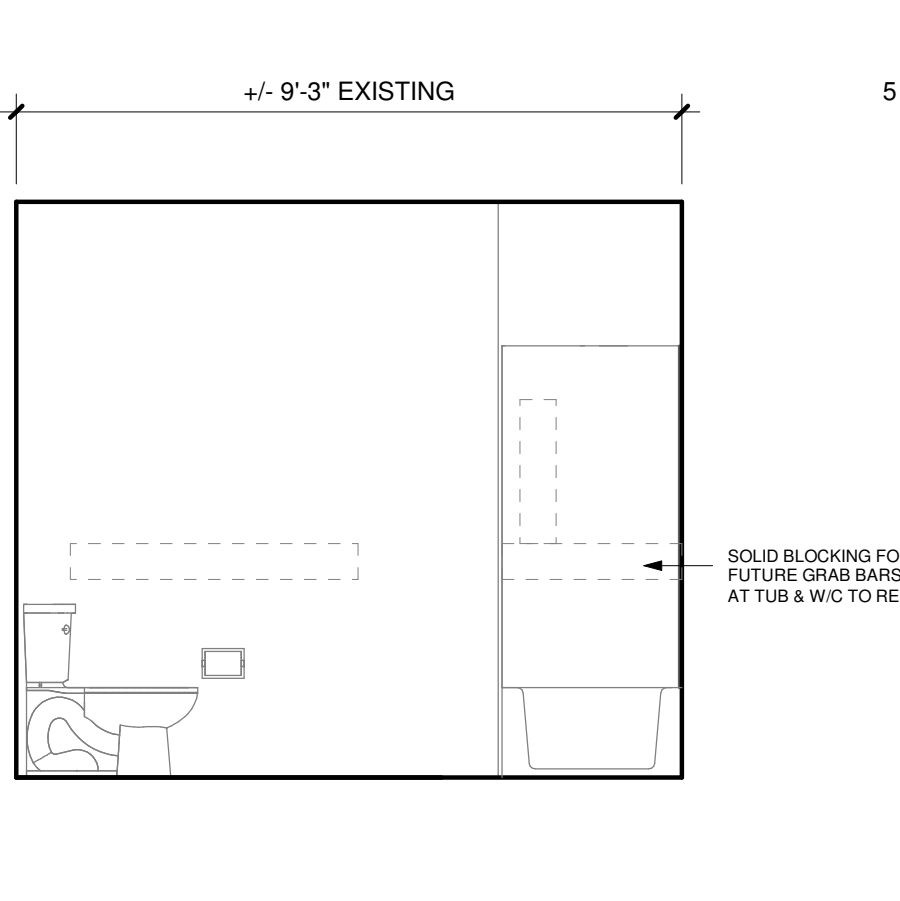

6 BATHROOM (ADA)
3/8" = 1'-0"

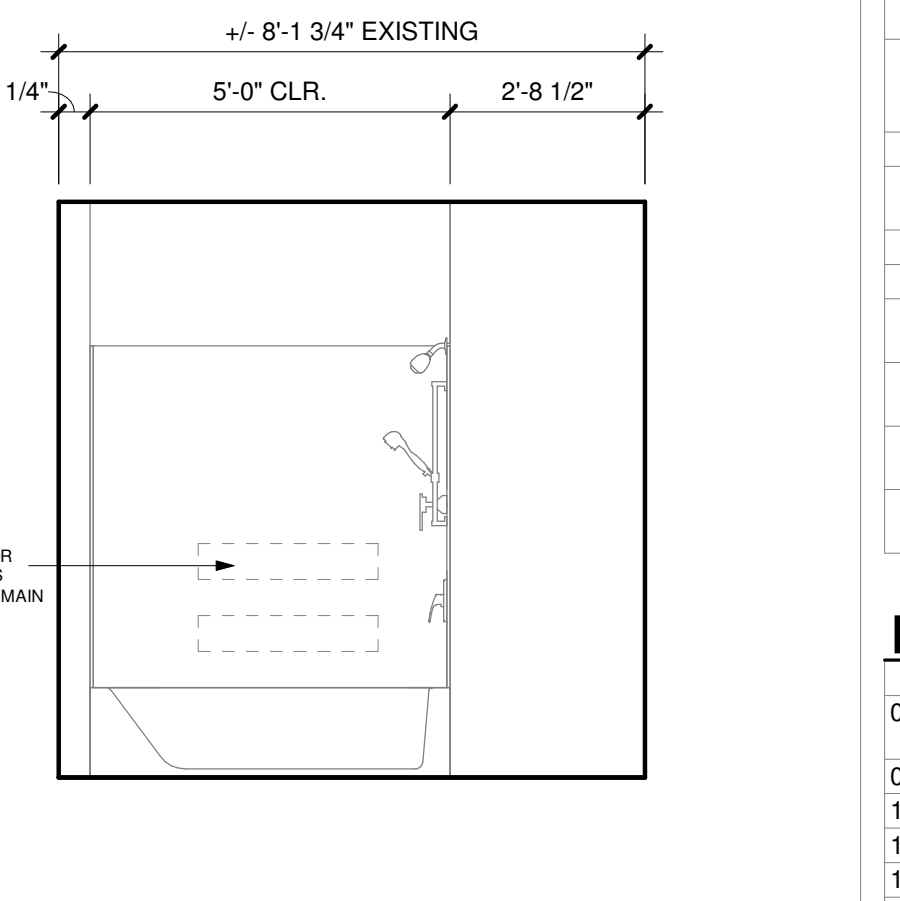


7 BATHROOM (ADA)
3/8" = 1'-0"

DEMOLITION NOTES


| # | DESCRIPTION |
|----|--|
| 1 | REPLACE ALL EXISTING FLOORING & BASE AND FIREPLACE HEARTH. PREP FOR NEW FINISH AS REQUIRED. |
| 2 | DEMO ALL EXISTING UPPER & LOWER CABINETS AND PLUMBING FIXTURE AT KITCHEN. ALL EXISTING APPLIANCES TO BE REMOVED. PREP WALL AND FLOOR FOR NEW FINISHES. |
| 3 | REPLACE EXISTING LIGHT FIXTURES. PREP FOR NEW FIXTURE AS REQUIRED. |
| 4 | DEMO ALL EXISTING LOWER CABINET, PLUMBING FIXTURE & MIRROR. PREP FOR NEW FINISHES AS REQUIRED. |
| 5 | DEMO HALF WALL AND EXISTING COUNTER TO ACCOMMODATE NEW COUNTER. |
| 6 | MEDICINE CABINET TO BE REMOVED AND REPLACED BY OWNER. |
| 7 | DEMO EXISTING MANTLE & FIRE PLACE TILE SURROUND. PREP FOR NEW FINISHES. SEE FIREPLACE ELEVATION FOR DETAILS. |
| 8 | REMOVE EXISTING COUNTERSHELF AT LIVING ROOM. PATCH & REPAIR WALL AS REQUIRED FOR NEW FINISHES. |
| 9 | REPLACE EXISTING SHOWER HEAD, SHOWER CONTROL KNOB, VALVE, AND ASSOCIATED RISER PIPING. |
| 10 | SEE DETAIL 1/A-213 FOR BATHTUB CONTROL AND GRAB BAR LOCATIONS FOR BATHROOMS. |

KEYNOTES


| # | DESCRIPTION |
|-------------|--|
| 00 00 22 | REMOVABLE CABINET, EXTEND FLOORING TO WALL AT BACK OF EACH REMOVABLE CABINET |
| 09 30 13 | CERAMIC TILING |
| 11 30 13.A1 | RANGE |
| 11 30 13.A3 | DISHWASHER |
| 11 30 13.A4 | REFRIGERATOR |
| 12 32 00 | MANUFACTURED WOOD CASEWORK |
| 12 36 61.19 | QUARTZ AGGLOMERATE COUNTERTOPS |
| 22 40 00.A2 | LAVATORY/FAUCET |
| 22 40 00.A4 | UNDER COUNTER SINK/FAUCET |

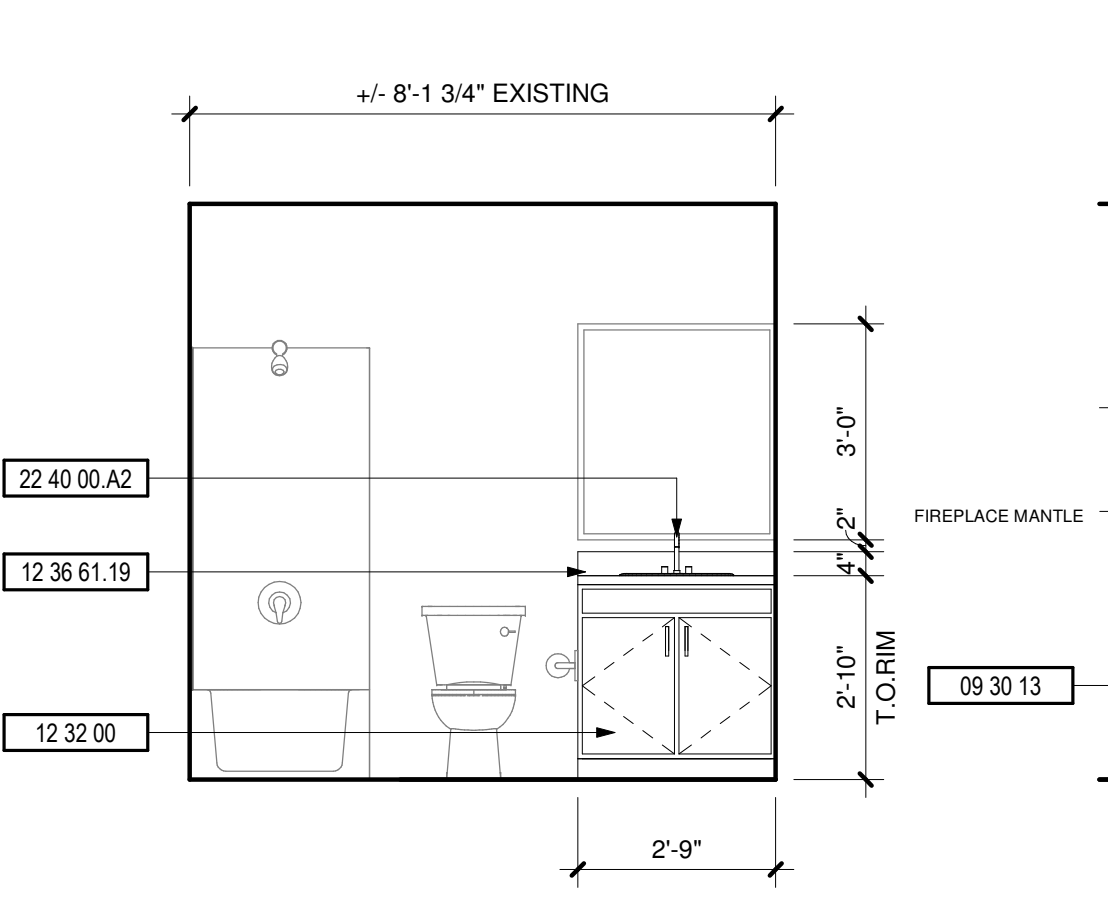


8 BATHROOM
3/8" = 1'-0"

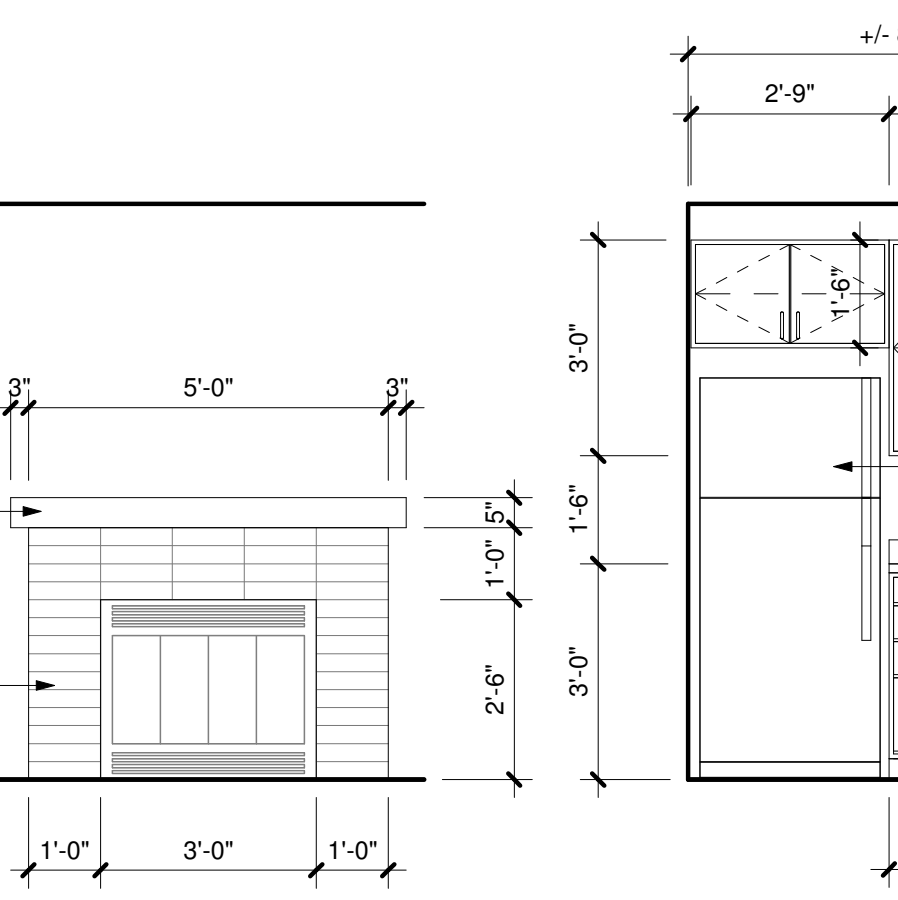


9 FIREPLACE
3/8" = 1'-0"

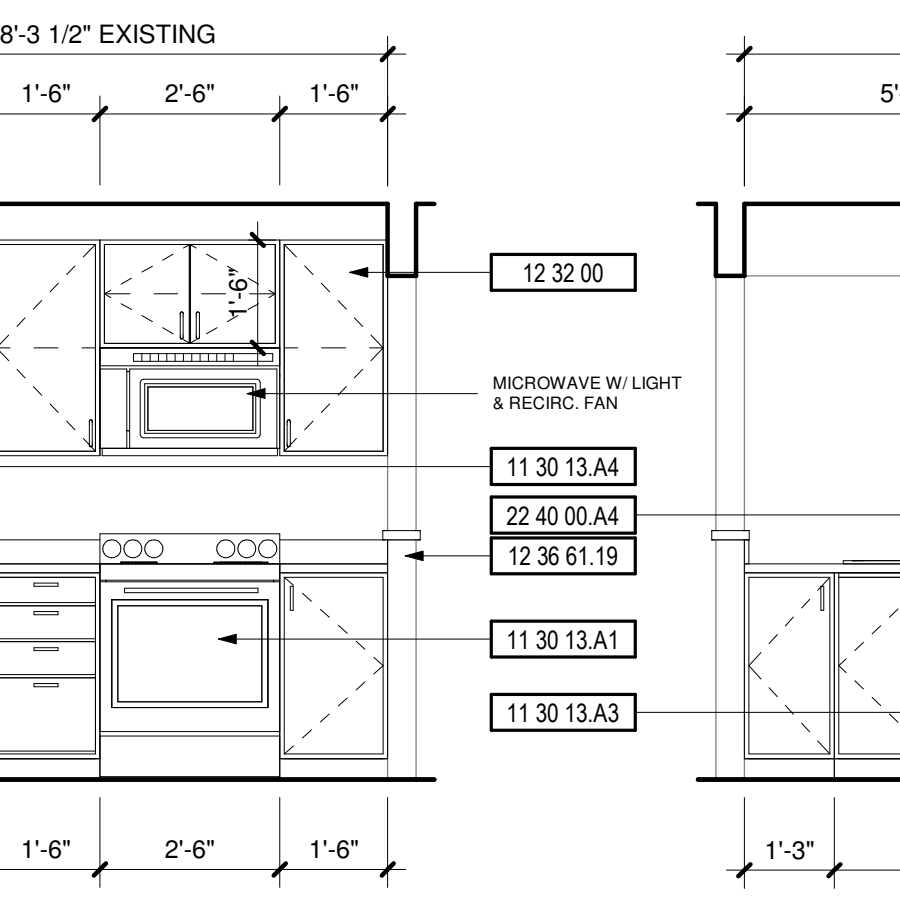


10 KITCHEN
3/8" = 1'-0"

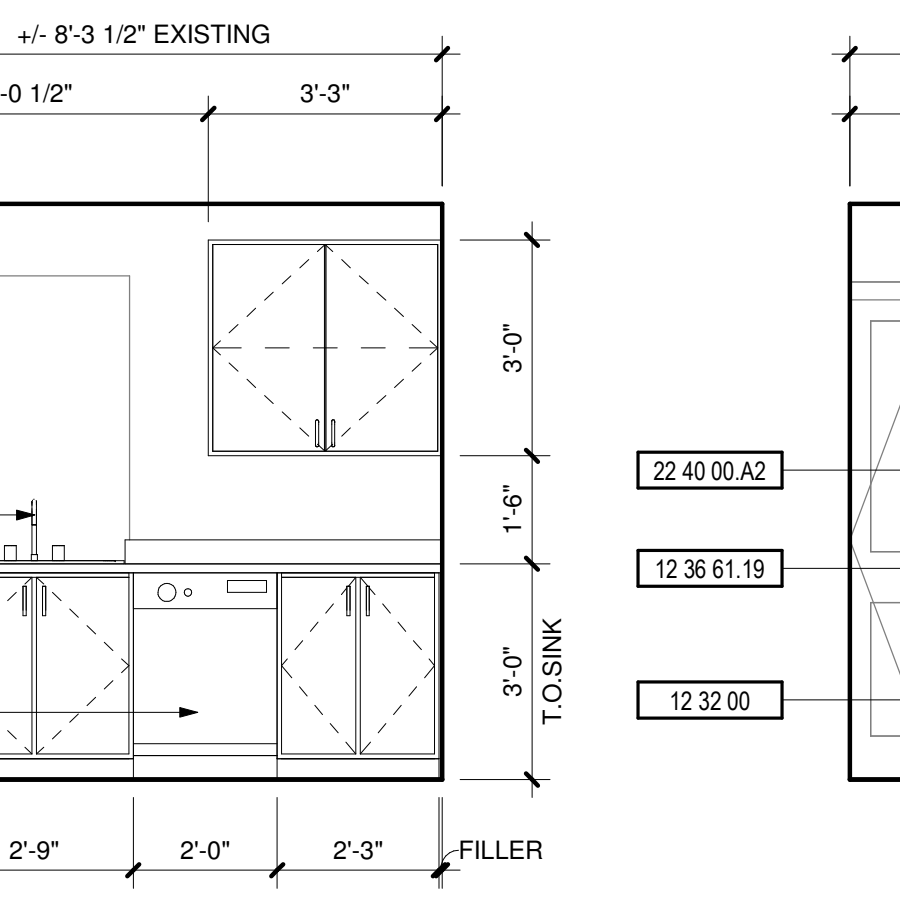


11 KITCHEN
3/8" = 1'-0"

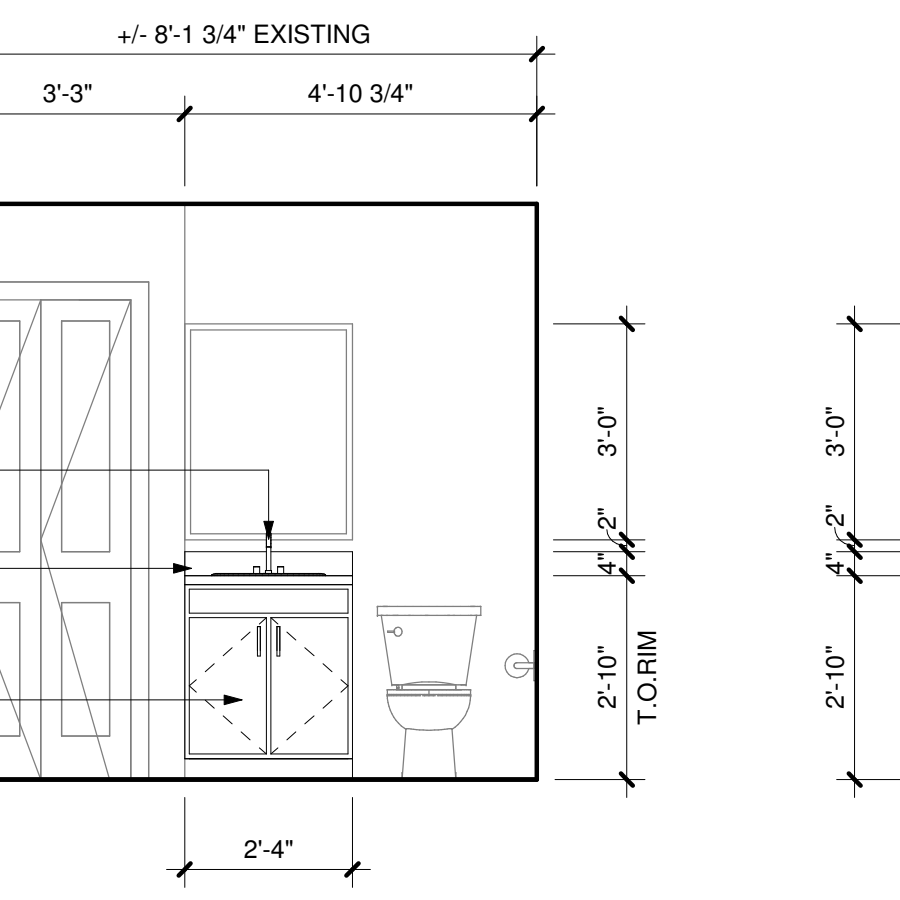

12 BATHROOM
3/8" = 1'-0"

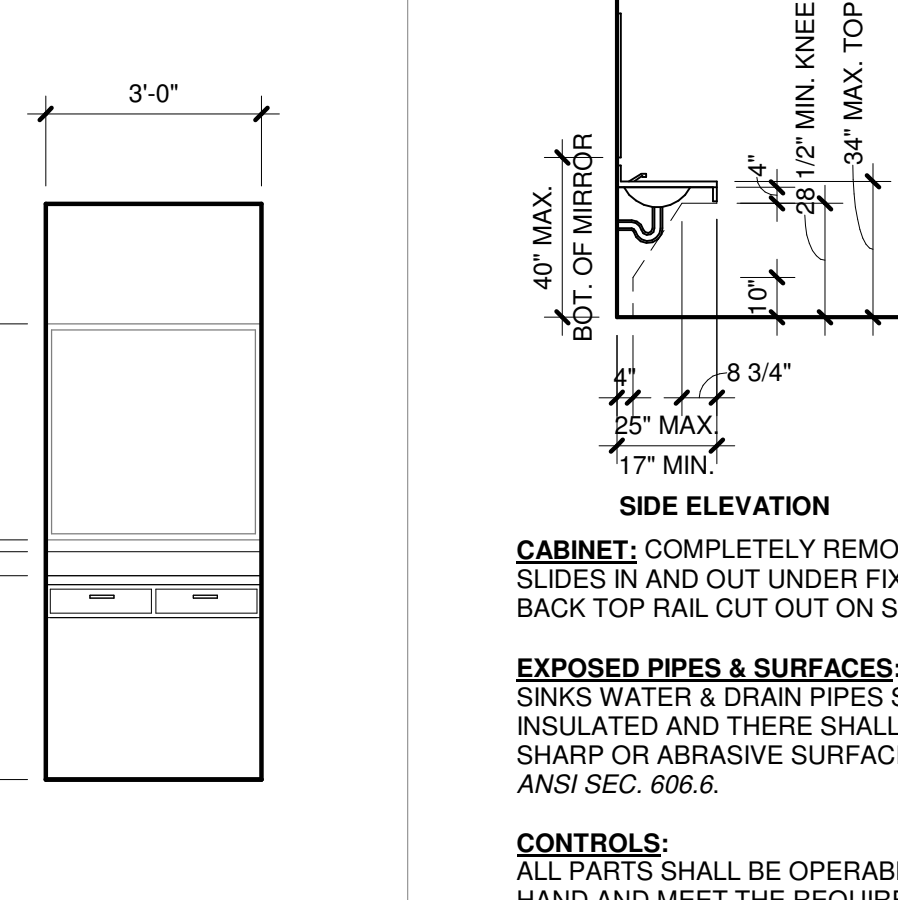

13 VANITY
3/8" = 1'-0"

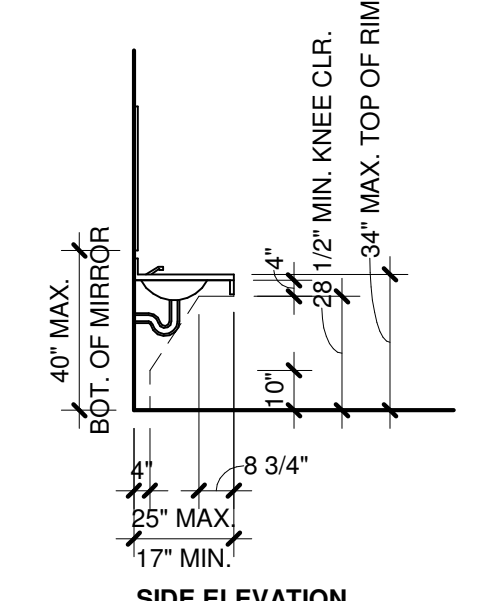

SIDE ELEVATION
CABINET: COMPLETELY REMOVABLE; SLIDES IN AND OUT UNDER FIXED RAILS. BACK TOP RAIL CUT OUT ON SITE.
EXPOSED PIPES & SURFACES: UNDER SINKS WATER & DRAIN PIPES SHALL BE INSULATED AND THERE SHALL BE NO SHARP OR ABRASIVE SURFACES PER ANSI SEC. 606.6.
CONTROLS: ALL PARTS SHALL BE OPERABLE W/ ONE HAND AND MEET THE REQUIREMENTS OF ANSI SEC. 309.