


TYP. DRY SPRINKLER DETAIL

SCALE: NONE

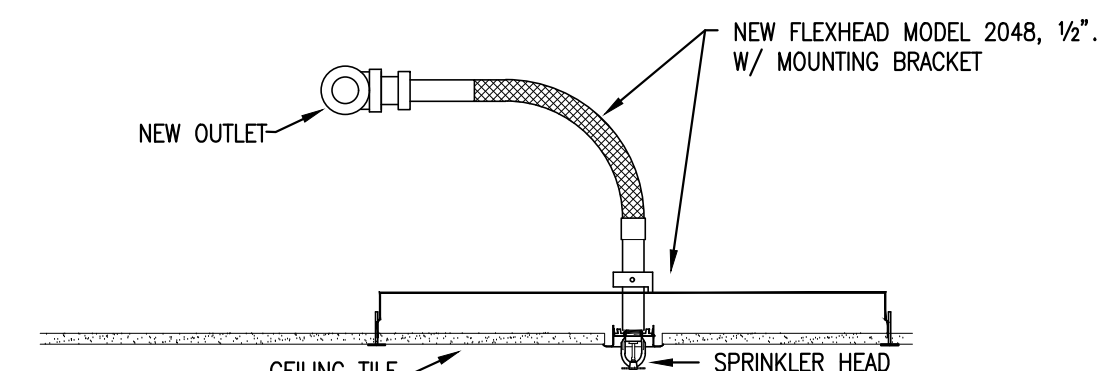

TYP. FLEXHEAD DETAIL

SCALE: NONE

**City of Puyallup
Fire
REVIEWED
FOR
COMPLIANCE**


DDrake
05/08/2024
10:39:00 AM

THE APPROVED CONSTRUCTION PLANS AND ALL ENGINEERING MUST BE POSTED ON THE JOB AT ALL INSPECTIONS IN A VISIBLE AND READILY ACCESSIBLE LOCATION.

Approval of submitted plans is not an approval of omissions or oversight by this office or noncompliance with any applicable regulations of local government. The contractor is responsible for making sure that the building complies with all applicable building codes and regulations of the local government.


**City of Puyallup
Development & Permitting Services
ISSUED PERMIT**

Building	Planning
Engineering	Public Works
Fire	Traffic

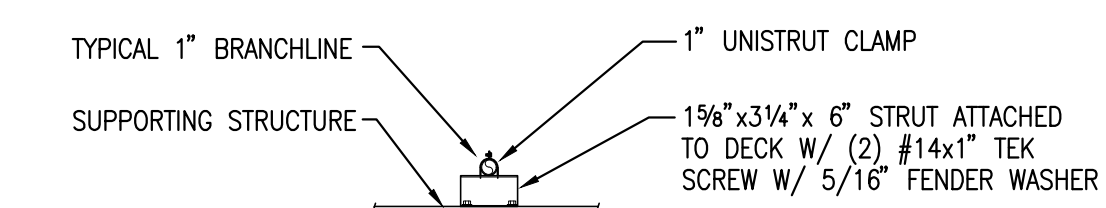


U1 HANGER DETAIL

SCALE: NONE

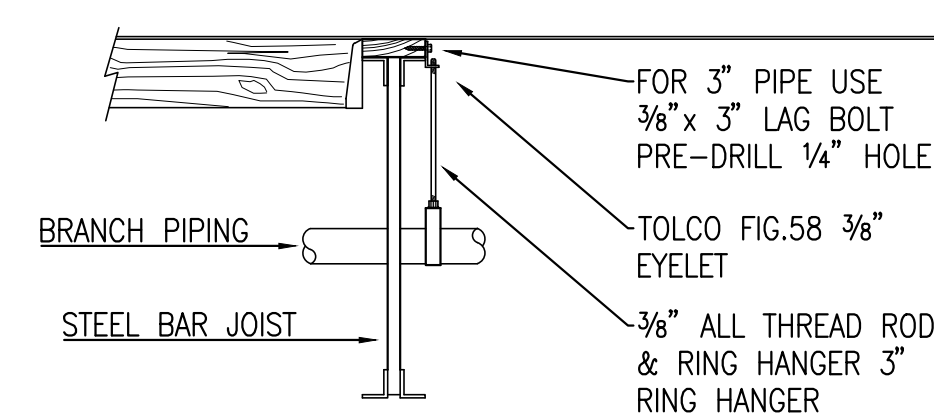

DECK HANGER DETAIL

SCALE: NONE

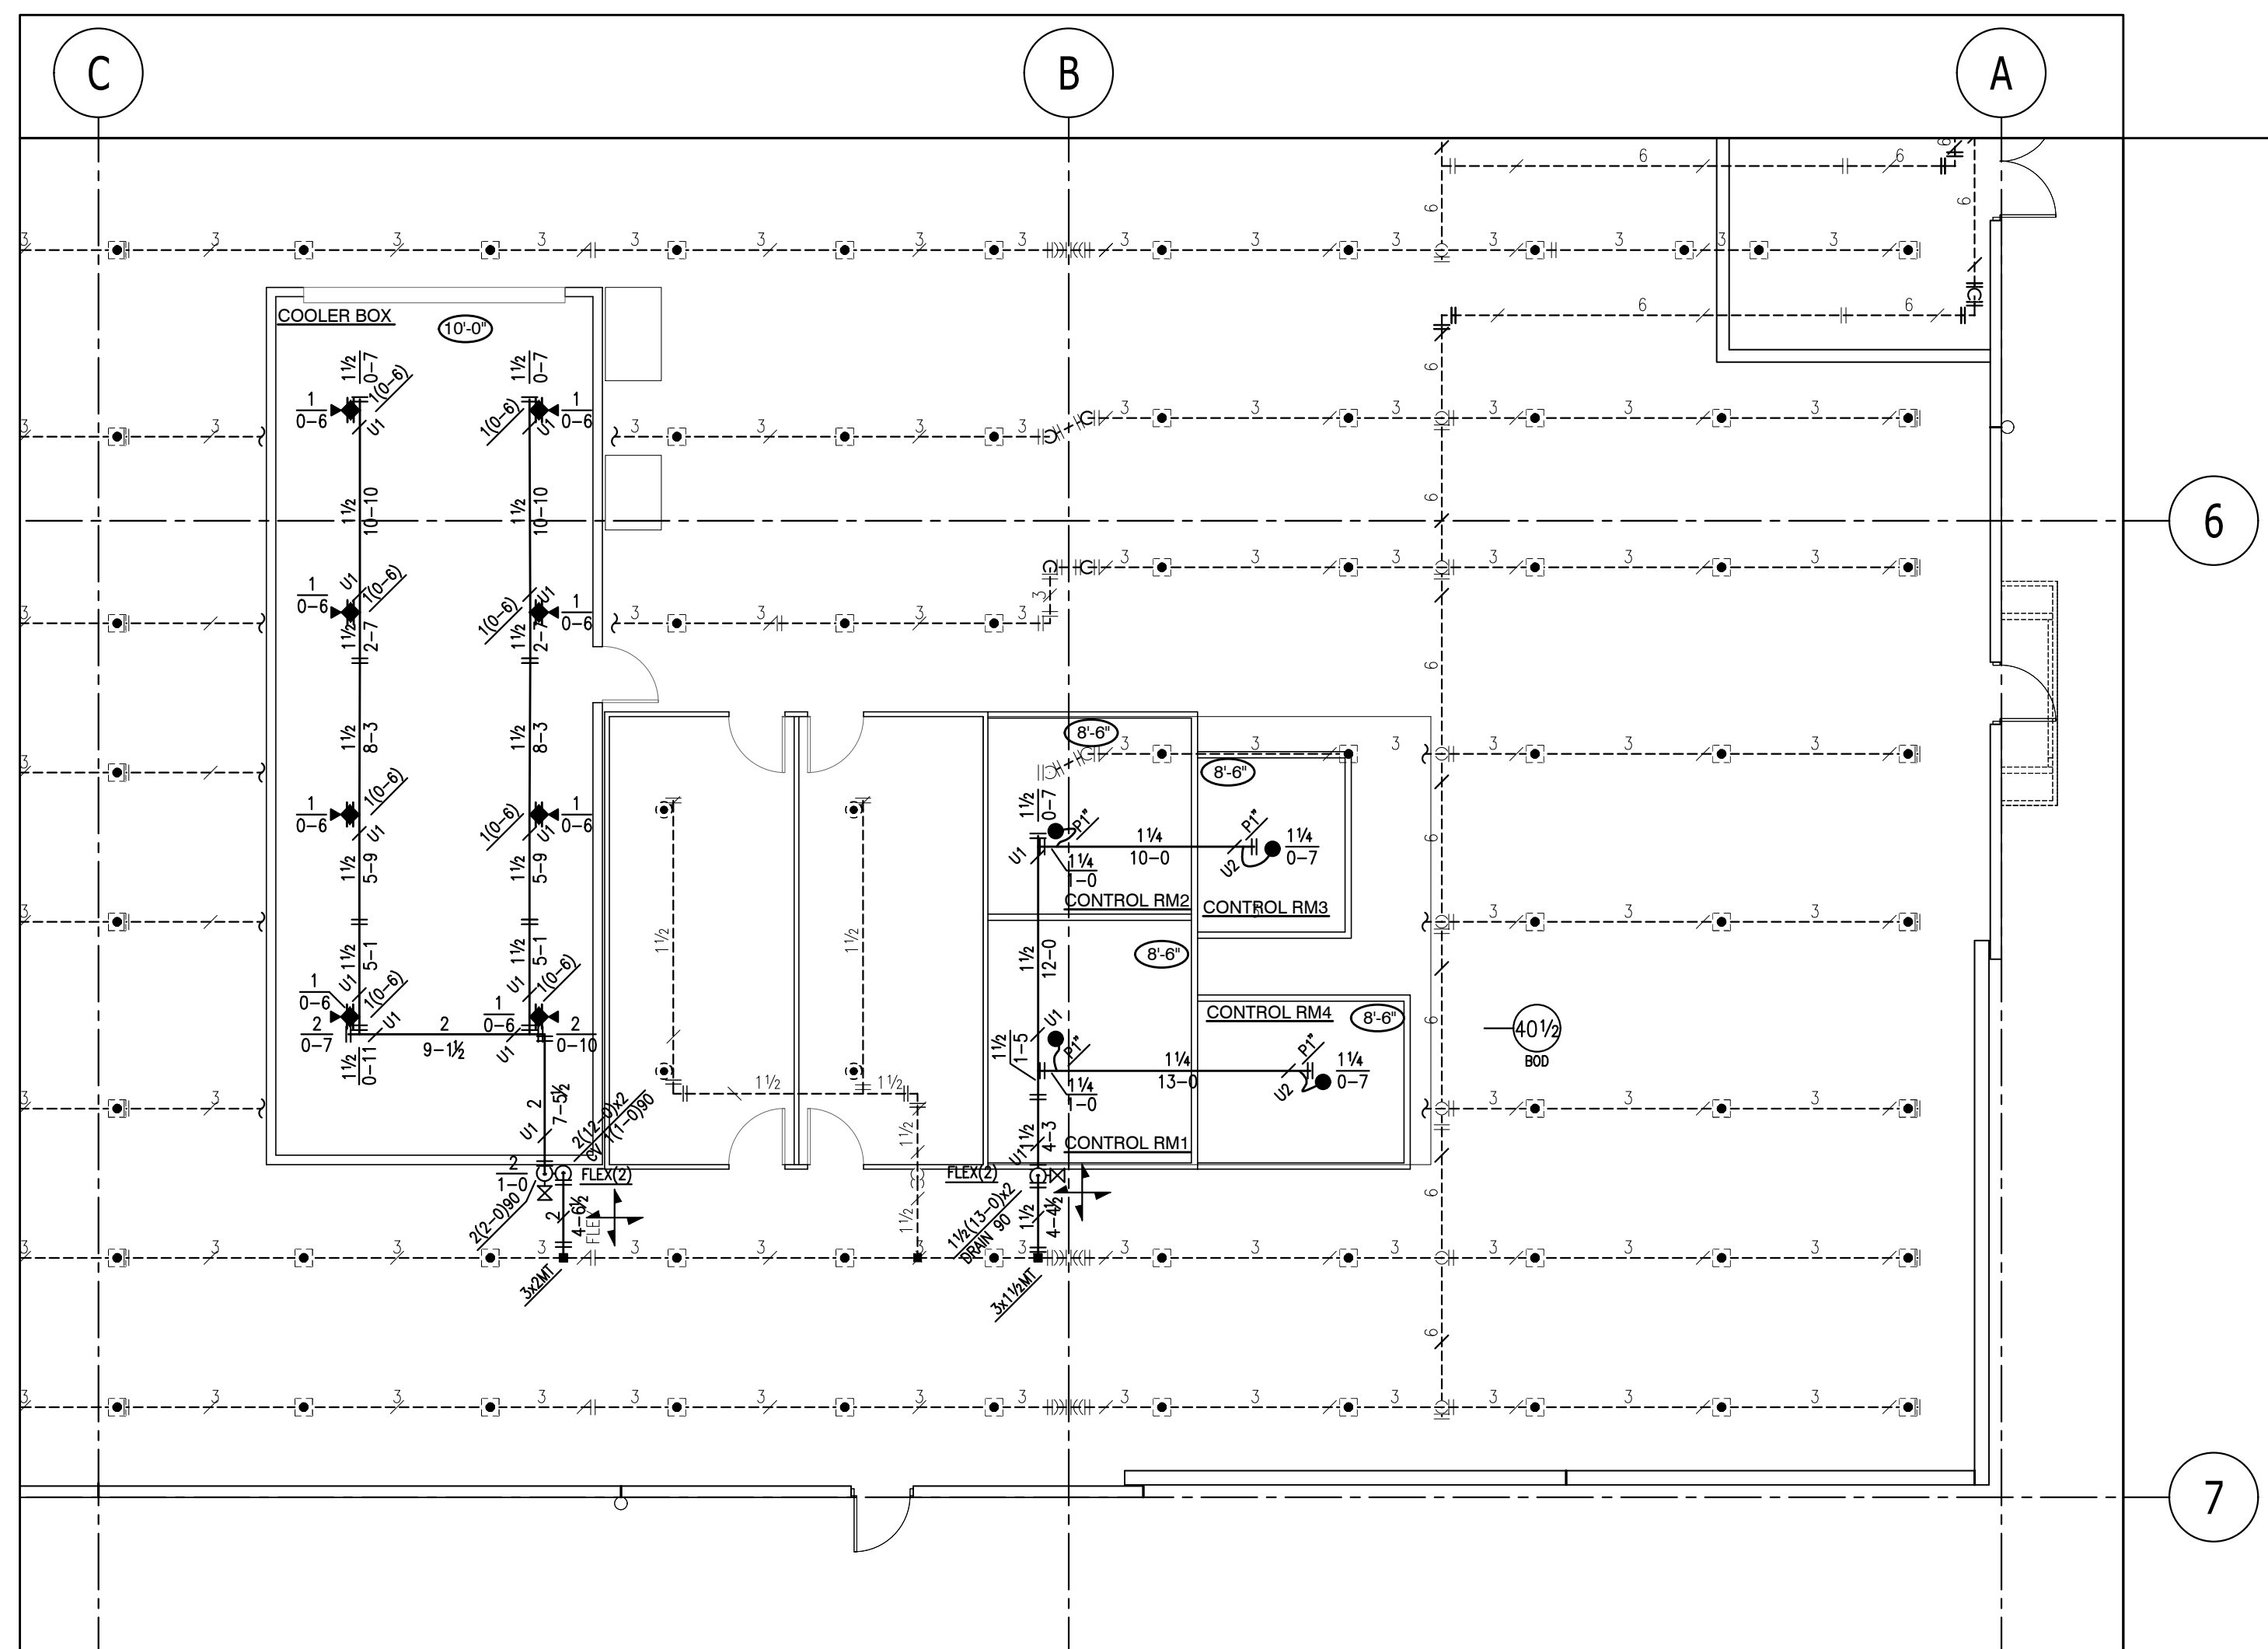

FIRE SPRINKLER PLAN

SCALE: 1/8"=1'-0"




GENERAL NOTES

- DENOTES EXISTING FIRE SPRINKLER PIPING.
- DENOTES NEW FIRE SPRINKLER PIPING.
- DENOTES EXISTING FIRE SPRINKLER PENDENT TO REMAIN.
- ⊕ DENOTES EXISTING FIRE SPRINKLER TO RELOCATE.

SCOPE OF WORK

MODIFY EXISTING FIRE SPRINKLER SYSTEM FOR T.I. WALLS & CEILINGS.

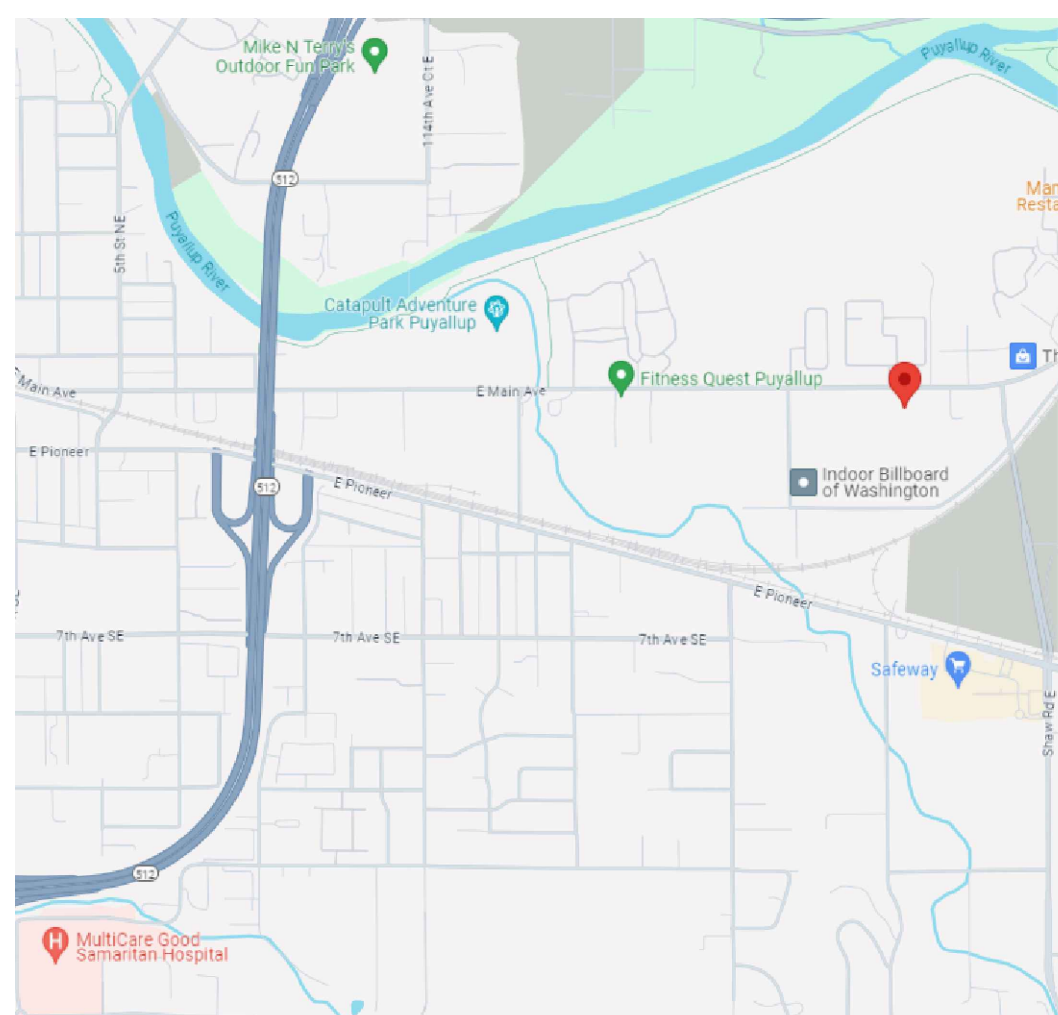

VICINITY MAP



SPRINKLER HEAD LEGEND											
SYM	MANUF.	MODEL	SN	TYPE	HEAD WRENCH SIZE	K FACTOR	HEAD FINISH	ESCAPCH FINISH	TEMP	QTY	
●	RELIABLE	F1FR 56	RH1414	OR RECESSED	GFR2	1/2"	K=5.6	CHROME	CHROME	155	4
⊕	RELIABLE	F3ZR	RS714	OR DRY PENDENT	XLO2	1"	K=5.6	CHROME	CHROME	286	8
TOTAL										12	

STATE CERTIFICATION

Matthew Creente
9819-0331-C Level 3
Patriot Fire Protection, Inc.
PATRIOTPROTECT

4-10-24

APPROVAL REQUIRED
CITY OF PUYALLUP

TEMP RATING	
○	165 *
○	212 *
○	266 *
○	350 *
○	500 *

FITTING LEGEND	
P	PIPE-O-LET
SN	GROOVED SHAPED NIPPLE
TSN	THREADED SHAPED NIPPLE
ADN	ADJUSTABLE DROP NIPPLE
FLG	FLANGE
RC	REDUCING COUPLING
⊕	STRUCTURE TO CENTER LINE OF PIPE IN INCHES
+	2 - WAY EARTHQUAKE BRACE
+	4 - WAY EARTHQUAKE BRACE

SPRINKLER LEGEND	
○	UPRIGHT
○	PENDENT
○	1/2"
○	1"
○	1 1/2"
○	2"
○	3"
○	4"
○	5"
○	6"
○	8"
○	10"
○	12"
○	14"
○	16"
○	18"
○	20"
○	24"
○	30"
○	36"
○	42"
○	48"
○	54"
○	60"
○	72"
○	84"
○	96"
○	108"
○	120"
○	144"
○	168"
○	192"
○	216"
○	240"
○	270"
○	300"
○	360"
○	420"
○	480"
○	540"
○	600"
○	720"
○	840"
○	960"
○	1080"
○	1200"
○	1440"
○	1680"
○	1920"
○	2160"
○	2400"
○	2700"
○	3000"
○	3600"
○	4200"
○	4800"
○	5400"
○	6000"
○	7200"
○	8400"
○	9600"
○	10800"
○	12000"
○	14400"
○	16800"
○	19200"
○	21600"
○	24000"
○	27000"
○	30000"
○	36000"
○	42000"
○	48000"
○	54000"
○	60000"
○	72000"
○	84000"
○	96000"
○	108000"
○	120000"
○	144000"
○	168000"
○	192000"
○	216000"
○	240000"
○	270000"
○	300000"
○	360000"
○	420000"
○	480000"
○	540000"
○	600000"
○	720000"
○	840000"
○	960000"
○	1080000"
○	1200000"
○	1440000"
○	1680000"
○	1920000"
○	2160000"
○	2400000"
○	2700000"
○	3000000"
