


City of Puyallup
Fire
REVIEWED
FOR
COMPLIANCE


DDrake
 12/10/2024
 9:26:11 AM



THE APPROVED CONSTRUCTION PLANS AND ALL ENGINEERING MUST BE POSTED ON THE JOB AT ALL INSPECTIONS IN A VISIBLE AND READILY ACCESSIBLE LOCATION.

City of Puyallup Development & Permitting Services ISSUED PERMIT	City of Puyallup Planning
Engineering	Public Works
Fire	Traffic

Approval of submitted plans is not an approval of omissions or oversight by this office or noncompliance with any applicable regulations of local government. The contractor is responsible for making sure that the building complies with all applicable building codes and regulations of the local government.

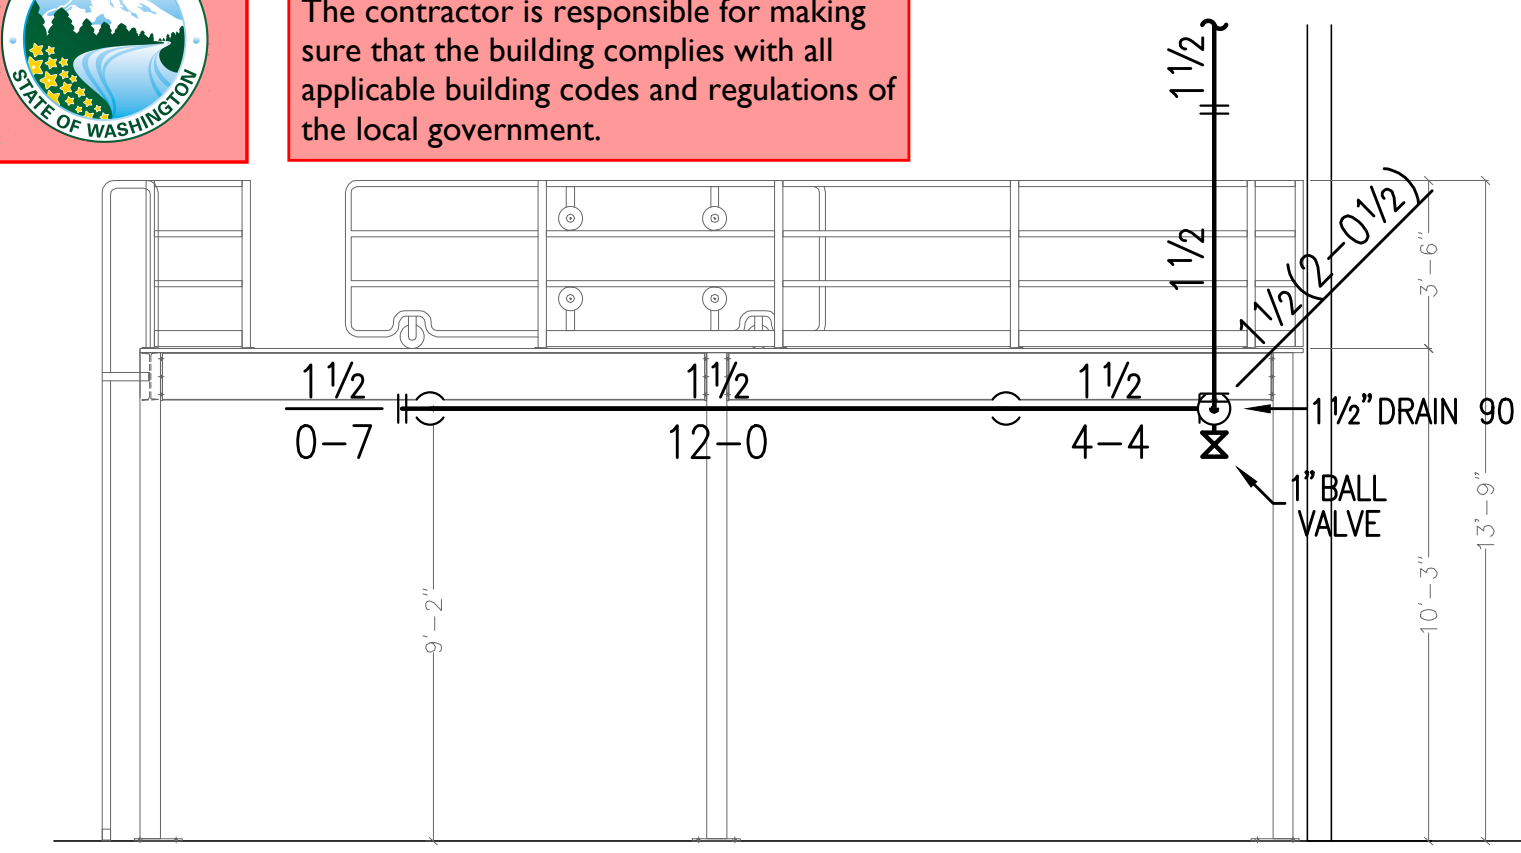


MEZANINE SECTION VIEW
 SCALE: 1/4"=1'-0"

GENERAL NOTES


1. ----- DENOTES EXISTING FIRE SPRINKLER PIPING.
2. - - - - - DENOTES NEW FIRE SPRINKLER PIPING.
3. ∞ DENOTES EXISTING ESFR FIRE SPRINKLER TO REMAIN.
4. ∞∞ DENOTES EXISTING ESFR FIRE SPRINKLER TO BE RELOCATED OR REMOVED.

SCOPE OF WORK

TENANT IMPROVEMENT – ADD/RELOCATE FIRE SPRINKLERS FOR T.I. MEZZANINE. PATRIFP099CF.

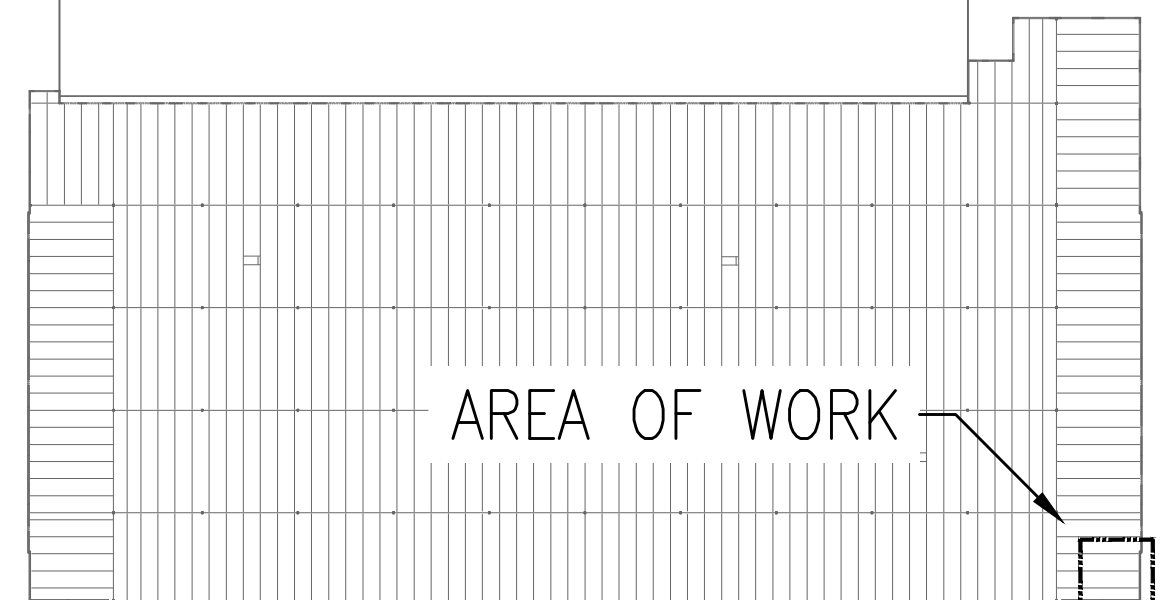


KEY PLAN
 SCALE: NONE

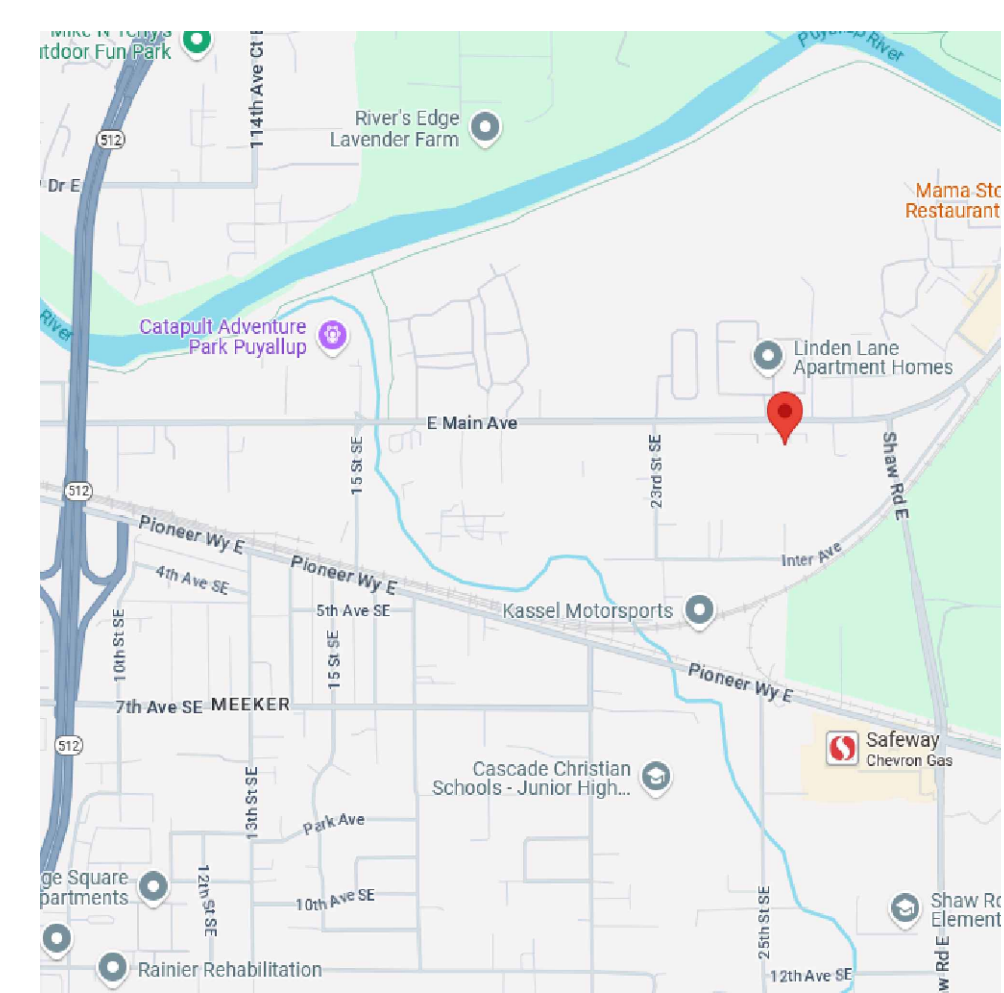

VICINITY MAP
 SCALE: NONE

HANGER LEGEND

A	"U" HOOK
B	COACH SCREW ROD
D	BM. CLAMP W/ "STRAP
E	EYELET
F	FLUSH SHELL
G	CEILING FLANGE
H	SIDE BEAM BRACKET
K	SHORT CLIP
M	ALL THREAD ROD
N	TOGGLE NUT
P	POWDER DRIVEN STUD
R	EXPANSION BOLT
S	PIPE SPIKE
T	
U	
V	
W	
X	
Y	
Z	

STATE CERTIFICATION	SPRINKLER LEGEND																						
	<table border="1"> <tr> <th>SPRINKLER ORIFICE SIZES AND TYPE</th> <th>UPRIGHT</th> <th>PENDENT</th> <th>TEC. SIZE</th> </tr> <tr> <td>1/2" 5/8" 3/4" 1" SPRAY</td> <td>○</td> <td>○</td> <td>1/2"</td> </tr> <tr> <td>3/4" 1" 1 1/4" 1 1/2" 2" SPRAY</td> <td>○</td> <td>○</td> <td>1"</td> </tr> <tr> <td>1/2" 3/4" 1" 1 1/4" 1 1/2" 2" SIDEWALL</td> <td>○</td> <td>○</td> <td>1/2"</td> </tr> <tr> <td>1" 1 1/2" DRY TYPE</td> <td>○</td> <td>○</td> <td>1"</td> </tr> </table>	SPRINKLER ORIFICE SIZES AND TYPE	UPRIGHT	PENDENT	TEC. SIZE	1/2" 5/8" 3/4" 1" SPRAY	○	○	1/2"	3/4" 1" 1 1/4" 1 1/2" 2" SPRAY	○	○	1"	1/2" 3/4" 1" 1 1/4" 1 1/2" 2" SIDEWALL	○	○	1/2"	1" 1 1/2" DRY TYPE	○	○	1"		
SPRINKLER ORIFICE SIZES AND TYPE	UPRIGHT	PENDENT	TEC. SIZE																				
1/2" 5/8" 3/4" 1" SPRAY	○	○	1/2"																				
3/4" 1" 1 1/4" 1 1/2" 2" SPRAY	○	○	1"																				
1/2" 3/4" 1" 1 1/4" 1 1/2" 2" SIDEWALL	○	○	1/2"																				
1" 1 1/2" DRY TYPE	○	○	1"																				
<table border="1"> <tr> <th>TEMP. RATING</th> <th>SYMBOL</th> <th>SYMBOL</th> </tr> <tr> <td>165°</td> <td>○</td> <td>○</td> </tr> <tr> <td>212°</td> <td>○</td> <td>○</td> </tr> <tr> <td>288°</td> <td>○</td> <td>○</td> </tr> <tr> <td>350°</td> <td>○</td> <td>○</td> </tr> <tr> <td>500°</td> <td>○</td> <td>○</td> </tr> </table>	TEMP. RATING	SYMBOL	SYMBOL	165°	○	○	212°	○	○	288°	○	○	350°	○	○	500°	○	○	<table border="1"> <tr> <th>SPRINKLER HEAD</th> <th>SYMBOL</th> <th>SYMBOL</th> </tr> <tr> <td>1" 1/2" 2" 2 1/2" 3" 4" 5" 6" 8" 10" 12" 15" 20" 25" 30" 36" 42" 48" 54" 60" 72" 84" 96" 108" 120" 144" 168" 192" 216" 252" 288" 324" 360" 408" 456" 504" 576" 648" 720" 800" 864" 936" 1008" 1044</td></tr></table>	SPRINKLER HEAD	SYMBOL	SYMBOL	1" 1/2" 2" 2 1/2" 3" 4" 5" 6" 8" 10" 12" 15" 20" 25" 30" 36" 42" 48" 54" 60" 72" 84" 96" 108" 120" 144" 168" 192" 216" 252" 288" 324" 360" 408" 456" 504" 576" 648" 720" 800" 864" 936" 1008" 1044
TEMP. RATING	SYMBOL	SYMBOL																					
165°	○	○																					
212°	○	○																					
288°	○	○																					
350°	○	○																					
500°	○	○																					
SPRINKLER HEAD	SYMBOL	SYMBOL																					
1" 1/2" 2" 2 1/2" 3" 4" 5" 6" 8" 10" 12" 15" 20" 25" 30" 36" 42" 48" 54" 60" 72" 84" 96" 108" 120" 144" 168" 192" 216" 252" 288" 324" 360" 408" 456" 504" 576" 648" 720" 800" 864" 936" 1008" 1044																							