
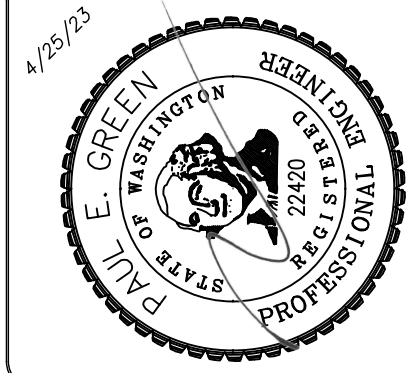
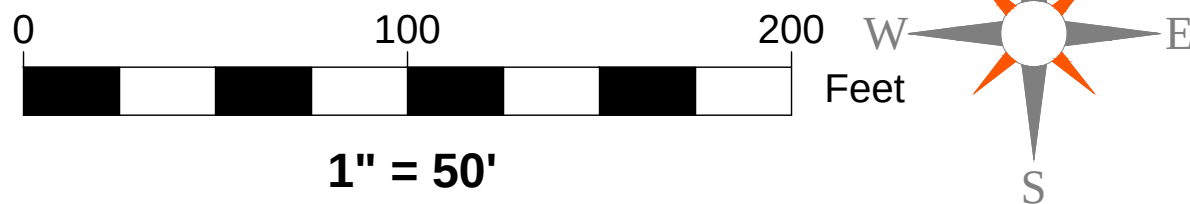
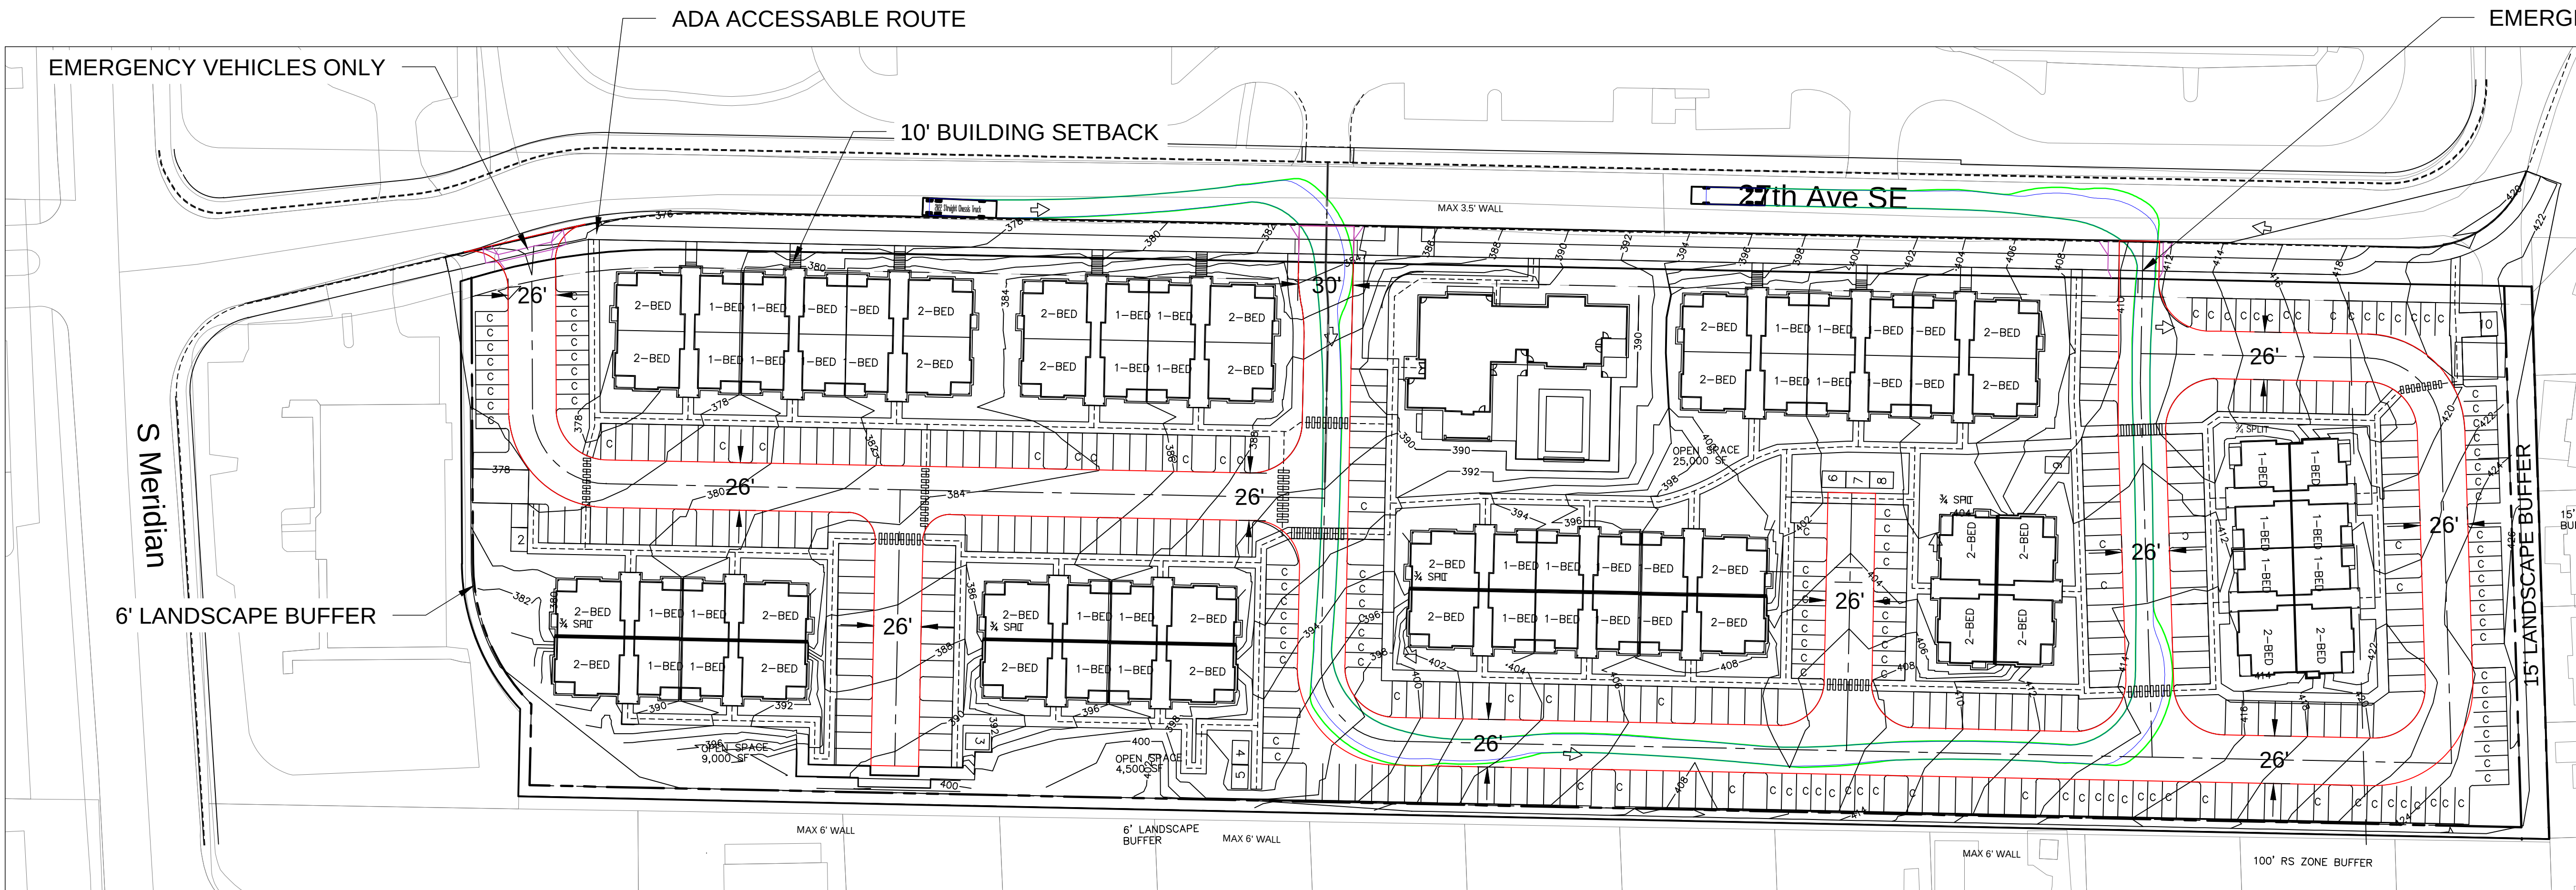


Project Desc: ### C:\Users\Trevor.AZUREGREEN\Dropbox (AZC)\AZC Jobs\2879 - Bradley Heights\SITE 4-25-2023.dwg Plot Date/Time: 4/25/2023 1:36 PM

BRADLEY HEIGHTS

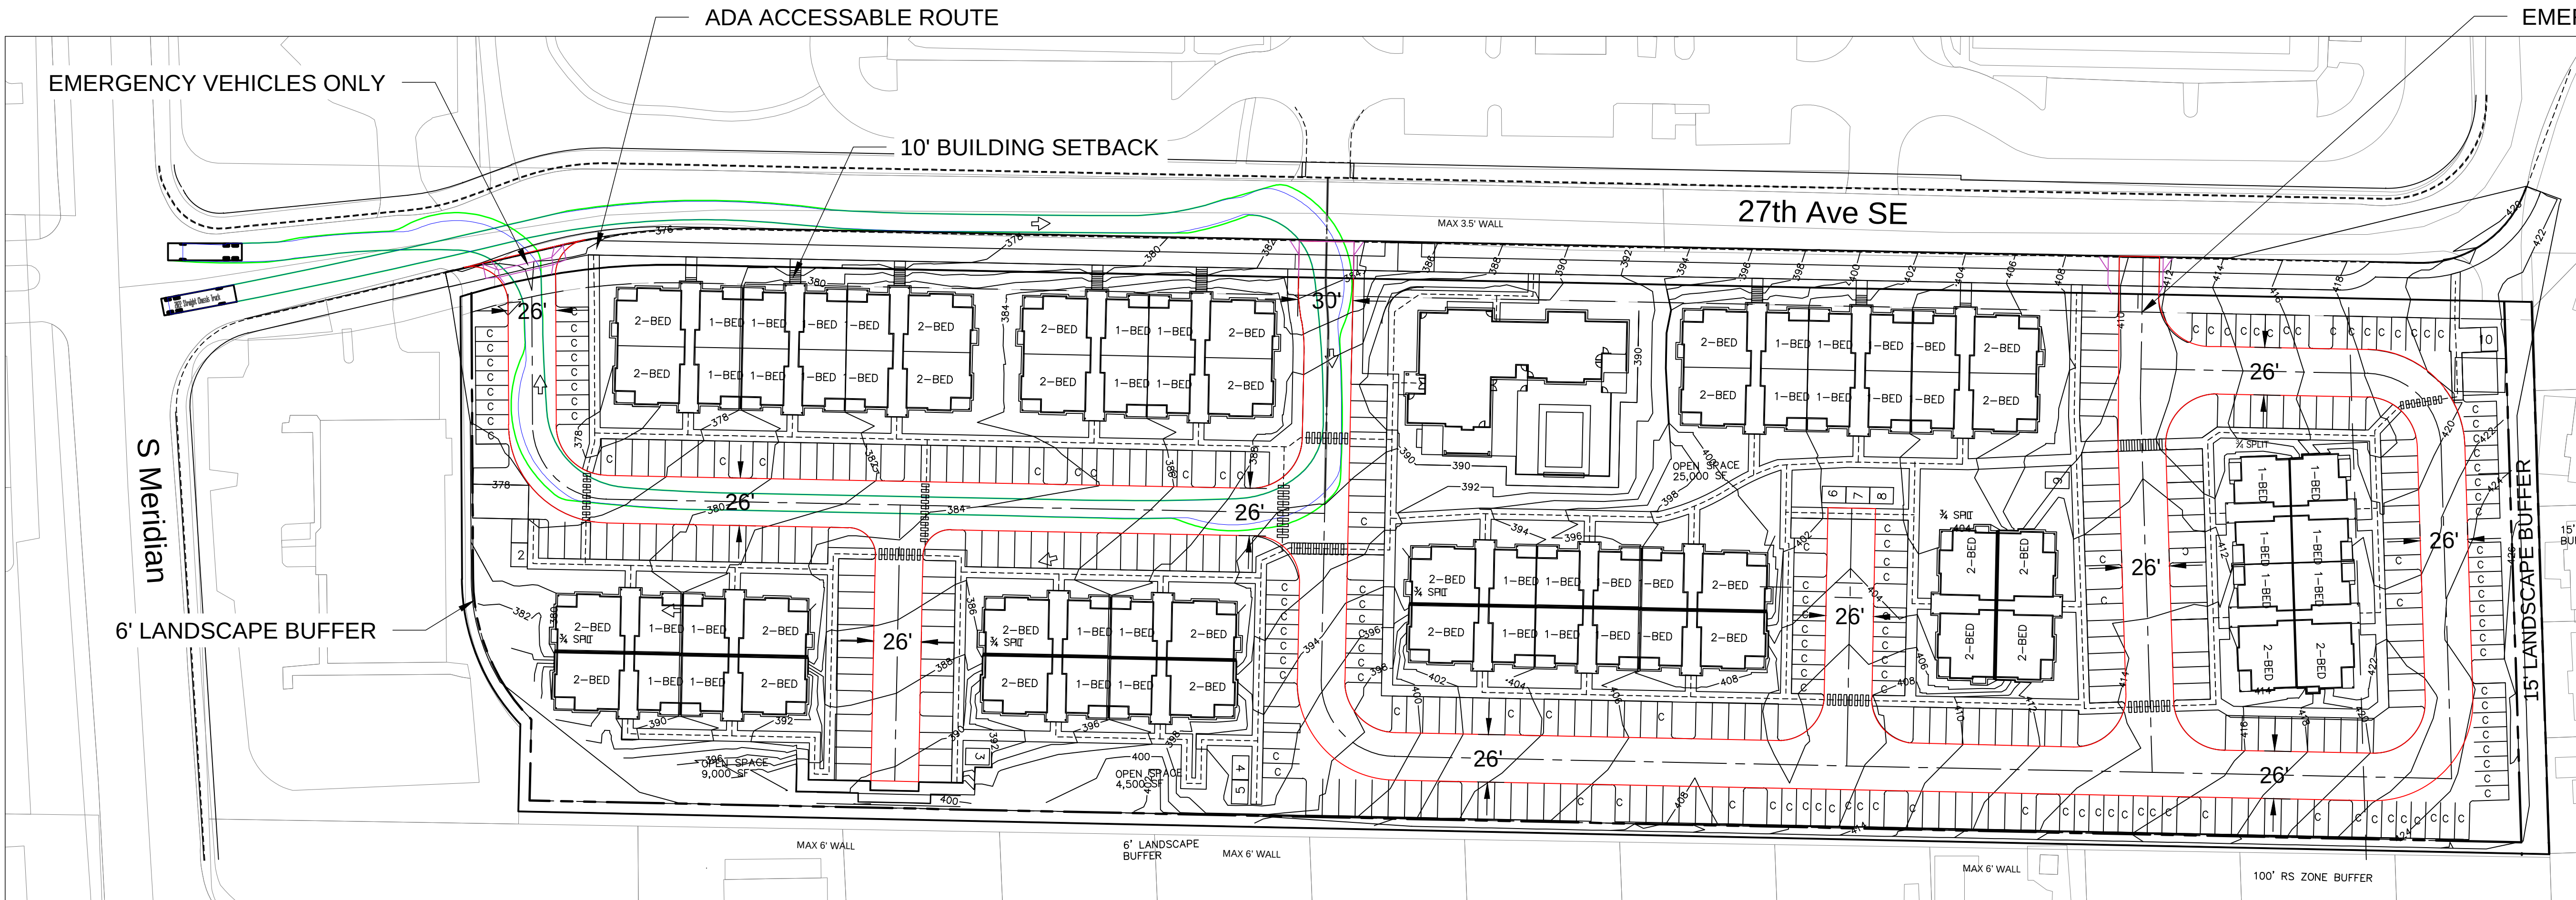

REVISION	DATE
1	
2	
3	
4	
5	
6	
7	
8	
9	
10	

JOB NO. 3527
DESIGNED BY: TAC
DRAWN BY: TAC
CHECKED BY: TAC
APPROVED BY: Paul Green

AZURE GREEN
CONSULTANTS
+ feasibility + planning + engineering + surveying
409 East Pioneer, Suite A - Puyallup, WA 98372 Phone: 253.770.3144 Fax: 253.770.3142

BRADLEY HEIGHTS
Azure Green Consultants
409 East Pioneer, Puyallup, WA 98372
Phone (253) 770-3144


DRAWING
F1
SHEET 1
OF 2

The site plan for Bradley Heights illustrates a residential development with several key features:

- Setbacks and Buffers:** The plan shows a 10' building setback along the top boundary (27th Ave SE). A 6' landscape buffer is indicated on the left and bottom boundaries, while a 15' landscape buffer is shown on the right. A 100' RS zone buffer is noted at the bottom right.
- Building Footprints:** Multiple building footprints are shown, each labeled with unit counts (e.g., 2-BED, 1-BED). Some units are marked as "SPLIT".
- Parking and Open Space:** Numerous parking spaces are distributed throughout the site. Two specific open spaces are identified: "OPEN SPACE 25,000 SF" and "OPEN SPACE 4,500 SF".
- Access and Circulation:** An "ADA ACCESSABLE ROUTE" is highlighted in green, and an "EMERGENCY VEHICLES ONLY" route is shown in purple. A "MAX 3.5' WALL" is indicated along the top boundary.
- Other Features:** The plan includes various setbacks (e.g., 26', 30', 33') and dimensions for different areas. A "MAX 6' WALL" is also noted at the bottom.

	</
--	--	----

DATE:	4/6/2022
DESIGNED BY:	PEG
DRAWN BY:	PEG
CHECKED BY:	PEG
APPROVED BY:	Paul Green

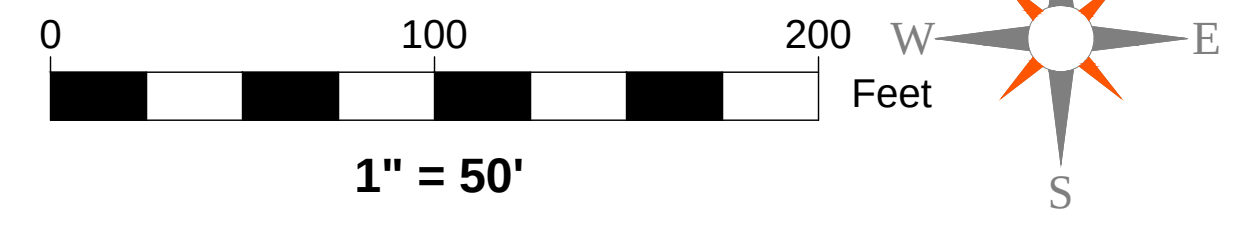

AZURE | **GREEN**
CONSULTANTS
+feasibility +planning +engineering +surveying
209 East Pioneer, Suite A - Puyallup, WA 98372 phone: 253.770.3144 fax: 253.770.3142

BRADLEY HEIGHTS
Azure Green Consultants
409 East Pioneer, Puyallup, WA 98372
Phone (253) 770-3144

$$\begin{array}{r} \text{DRAWING} \\ = 2 \\ \text{ET} \quad 2 \\ \hline 2 \end{array}$$