

EQUIPMENT LEGEND:

EXISTING

TO BE RELOCATED/REMOVED

NEW

PRCTI20250387

verizon

CROWN CASTLE

VERIZON SITE NUMBER:  
5000125815

BU #: 880329

CROWN CASTLE SITE NAME  
SOUTH HILL MALL

3150 S MERIDIAN  
PUYALLUP, WA 98373

EXISTING 120'-0"  
MONOPOLE

ISSUED FOR:				
REV	DATE	DRWN	DESCRIPTION	DES./QA
0	8/28/24	AJC	CONSTRUCTION	MB
1	2/11/25	AJC	CONSTRUCTION	MB
2	4/3/25	AJC	CONSTRUCTION	MB

MAHAM BARIMANI

STATE OF WASHINGTON

24027173

REGISTERED PROFESSIONAL ENGINEER

MAHAM BARIMANI


2025.04.03 13:15:29-04'00'

CROWN CASTLE USA INC.  
COA #2271

IT IS A VIOLATION OF LAW FOR ANY PERSON,  
UNLESS THEY ARE ACTING UNDER THE DIRECTION  
OF A LICENSED PROFESSIONAL ENGINEER,  
TO ALTER THIS DOCUMENT.

SHEET NUMBER:  
C-1

REVISION:  
2

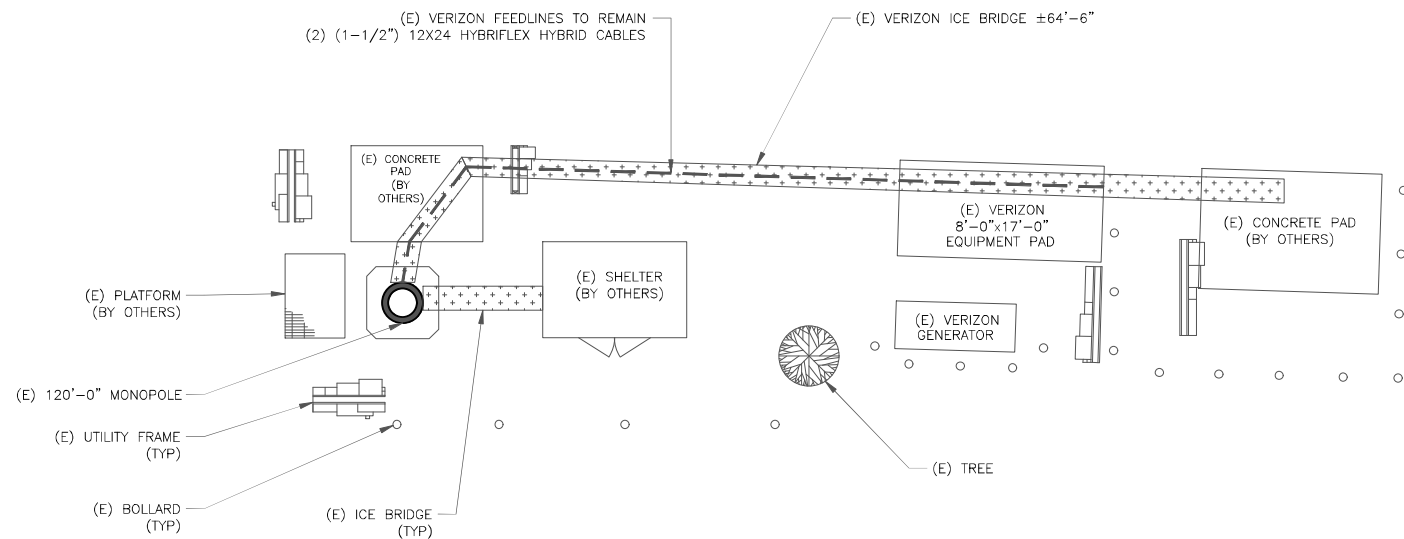

1 SITE PLAN

SCALE: 1/8"=1'-0" (FULL SIZE)  
1/16"=1'-0" (11x17)



The approved construction plans, documents, and all engineering must be posted on the job at all inspections in a visible and readily accessible location.

Full sized legible color plans are required to be provided by the permittee on site for inspection.

Approval of submitted plans is not an approval of omissions or oversights by this office or non compliance with any applicable regulations of local government. The contractor is responsible for making sure that the building complies with all applicable codes and regulations of the local government.

City of Puyallup  
Building  
REVIEWED  
FOR  
COMPLIANCE

BSnowden  
04/21/2025  
11:31:25 AM

CITY OF PUYALLUP  
STATE OF WASHINGTON

CC-VERIZON NATIONAL ANTENNA AMENDMENT\_2024-08-05