
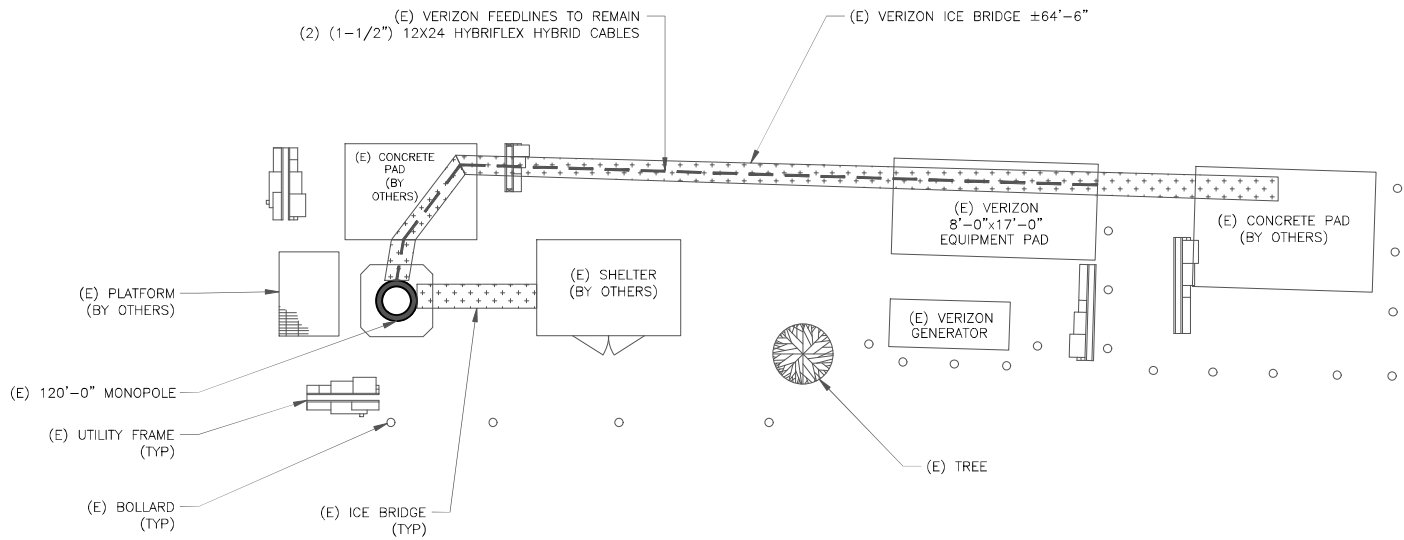


CC-VERIZON NATIONAL ANTENNA AMENDMENT_2024-08-05

City of Puyallup
Building
Reviewed
FOR
COMPLIANCE

BSnowden
04/21/2025
11:31:25 AM

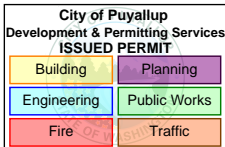

1 SITE PLAN
SCALE: 1/8"=1'-0" (FULL SIZE)
1/16"=1'-0" (11x17)



EQUIPMENT LEGEND:

- EXISTING
- TO BE RELOCATED/REMOVED
- NEW

PRCTI20250387

verizon

CROWN
CASTLE

VERIZON SITE NUMBER:
5000125815

BU #: 880329

CROWN CASTLE SITE NAME
SOUTH HILL MALL

3150 S MERIDIAN
PUYALLUP, WA 98373

EXISTING 120'-0"
MONOPOLE

ISSUED FOR:

REV	DATE	DRWN	DESCRIPTION	DES./QA
0	8/28/24	AJC	CONSTRUCTION	MB
1	2/11/25	AJC	CONSTRUCTION	MB
2	4/3/25	AJC	CONSTRUCTION	MB



Digitally signed by
Maham Barimani
Date: 2025.04.03
13:15:29-04'00'

CROWN CASTLE USA INC.
COA #2271

IT IS A VIOLATION OF LAW FOR ANY PERSON,
UNLESS THEY ARE ACTING UNDER THE DIRECTION
OF A LICENSED PROFESSIONAL ENGINEER,
TO ALTER THIS DOCUMENT.

SHEET NUMBER:

C-1

REVISION:

2

The approved construction plans, documents, and all engineering must be posted on the job at all inspections in a visible and readily accessible location.

Full sized legible color plans are required to be provided by the permittee on site for inspection.

Approval of submitted plans is not an approval of omissions or oversights by this office or non compliance with any applicable regulations of local government. The contractor is responsible for making sure that the building complies with all applicable codes and regulations of the local government.