

City of Puyallup

Fire

REVIEWED FOR COMPLIANCE

DDrake
08/08/2025
9:25:17 AM



THE APPROVED CONSTRUCTION PLANS AND ALL ENGINEERING MUST BE POSTED ON THE JOB AT ALL INSPECTIONS IN A VISIBLE AND READILY ACCESSIBLE LOCATION.

Approval of submitted plans is not an approval of omissions or oversight by this office or noncompliance with any applicable regulations of local government. The contractor is responsible for making sure that the building complies with all applicable building codes and regulations of the local government.

City of Puyallup

Development & Permitting Services

ISSUED PERMIT

Building

Planning

Engineering

Public Works

Fire

Traffic

- GENERAL NOTES
1. THESE DRAWINGS DEPICT GENERAL LOCATIONS OF LIFE SAFETY EQUIPMENT & FIELD DEVICES. EXACT ROUTINGS OF CONDUITS TO BE DETERMINED IN THE FIELD BY THE INSTALLING CONTRACTOR TO SUIT CONDITIONS.

2. ALL FIRE ALARM SYSTEM WIRING SHALL BE CLEAR FROM SHORTS, OPENS AND GROUNDS.

3. SHOULD ANY CONDITIONS EXIST THAT DIFFER FROM WHAT IS INDICATED ON THESE DRAWINGS WHICH CAUSE MAJOR DEVIATIONS IN THE WORK SHOWN, THE CONTRACTOR SHALL CONTACT THE DESIGNER IN A TIMELY MANNER SO AS NOT TO IMPAIR THE CONSTRUCTION SCHEDULE.

4. CONTRACTOR IS RESPONSIBLE FOR MAKING AND OBTAINING APPROVAL FOR ALL NECESSARY ADJUSTMENTS IN CIRCUITING AS REQUIRED TO ACCOMMODATE THE RELOCATION OF EQUIPMENT AND/OR DEVICES WHICH ARE AFFECTED BY ANY AUTHORIZED CHANGE.

5. THE POWER CIRCUIT TO THE FACP AND TO THE FIRE ALARM POWER SUPPLIES SHALL BE ON A DEDICATED 120V, 20A BRANCH CIRCUIT BREAKER, AND SHALL HAVE A RED MARKING, LOOK-ON PROVISION AND SHALL BE IDENTIFIED AS "FIRE ALARM CIRCUIT CONTROL." THE LOCATION OF THE CIRCUIT DISCONNECT MEANS (CIRCUIT BREAKER) SHALL BE PERMANENTLY IDENTIFIED AT THE FIRE ALARM CONTROL UNIT.

6. ANY SMOKE DETECTOR HEAD INSTALLED BEFORE THE BUILDING IS CLEANED AND ACCEPTED SHALL BE COVERED TO PROTECT FROM DUST.

7. INSTALLATION OF DEVICES SHALL BE IN ACCORDANCE WITH MANUFACTURER'S INSTRUCTIONS. POWER LIMITED AND NON-POWER LIMITED FIELD WIRING MUST BE INSTALLED WITHIN THE FACP ENCLOSURE IN ACCORDANCE WITH MANUFACTURER'S INSTRUCTIONS.

8. ALL WIRING SHALL BE INSTALLED ACCORDING TO NFPA 70 (NEC).

9. FIRE ALARM CIRCUITS EXTENDING BEYOND ONE BUILDING AND RUN OUTDOORS SHALL BE INSTALLED IN ACCORDANCE WITH NFPA 70 ARTICLES 760, 770, 725 AND 800 WHERE APPLICABLE.

10. ALL WIRING, INCLUDING SHIELDS MUST BE DRY AND FREE OF SHORTS AND GROUNDS.

11. ALL SHIELDED WIRE MUST HAVE SHIELD CONTINUITY AT FULL LENGTH OF THE WIRE.

12. ONLY FIRE ALARM SYSTEM WIRING CAN BE RUN IN THE SAME CONDUIT.

13. MAINTAIN 40 PERCENT MAXIMUM CONDUIT FILL RATIO AS PER NEC REQUIREMENTS.

14. EXISTING CONDUITS MAY BE USED BY THE INSTALLATION CONTRACTOR AS DEEMED NECESSARY, HOWEVER, ANY EXISTING CONDUIT WILL BE USED ONLY IF CONDUITS MEET CURRENT STANDARDS AND CODES.

15. THE FIRE ALARM SYSTEM SHALL BE MONITORED BY A CENTRAL UL LISTED MONITORING STATION.

16. ALL CEILINGS ARE ASSUMED TO BE 10' A.F.F., SMOOTH CONSTRUCTION UNLESS NOTED OTHERWISE.

SCOPE OF WORK

NEW MANUAL AND AUTOMATIC FIRE ALARM SYSTEM IN A NEW RESIDENTIAL BUILDING. NEW FIRE ALARM PANEL IS BEING INSTALLED ALONG WITH NOTIFICATION DEVICES AS PER THE APPLICABLE CODES, WITH PULL STATIONS AT EVERY EXIT. SPRINKLER WATERFLOW SWITCH IS BEING MONITORED TO ACTIVATE NOTIFICATION DEVICES UPON ALARM.

APPLICABLE CODES

INTERNATIONAL BUILDING CODE - 2021 ED.

INTERNATIONAL MECHANICAL CODE - 2021 ED.

UNIFORM PLUMBING CODE - 2021 ED.

INTERNATIONAL FUEL GAS CODE - 2021 ED.

INTERNATIONAL ENERGY CONSERVATION CODE - 2021 ED.

NATIONAL ELECTRICAL CODE - 2023 ED.

INTERNATIONAL FIRE CODE - 2021 ED.

ADA STANDARDS FOR ACCESSIBLE DESIGN - 2010 ED.

NFPA 72 2019 EDITION

CONTRACTOR INFO

SYSTEM DESIGNER/INSTALLER

NAME: MAX POWER ELECTRIC

EMAIL: jeremey@maxpowerelectric.com

PHONE #: 253-838-4400

DRAWINGS PREPARED BY

JEM SYSTEMS LLC

hmdelera@jemsystems.com

480-977-3555

MONITORING COMPANY


NAME: NORTHWEST ALARM MONITORING LLC

EMAIL: 877-870-2910

PHONE #: 1743 1ST AVE S STE 201, SEATTLE, WA 98134

SHEET INDEX

FA-00	COVER SHEET
FA-01	PROJECT INFORMATION
FA-02	PROJECT CALCULATIONS
FA-03	FIRST & SECOND FLOOR PLANS
FA-04	THIRD FLOOR & ROOF PLANS
FA-05	RISER DIAGRAM
FA-06	WIRING DIAGRAMS

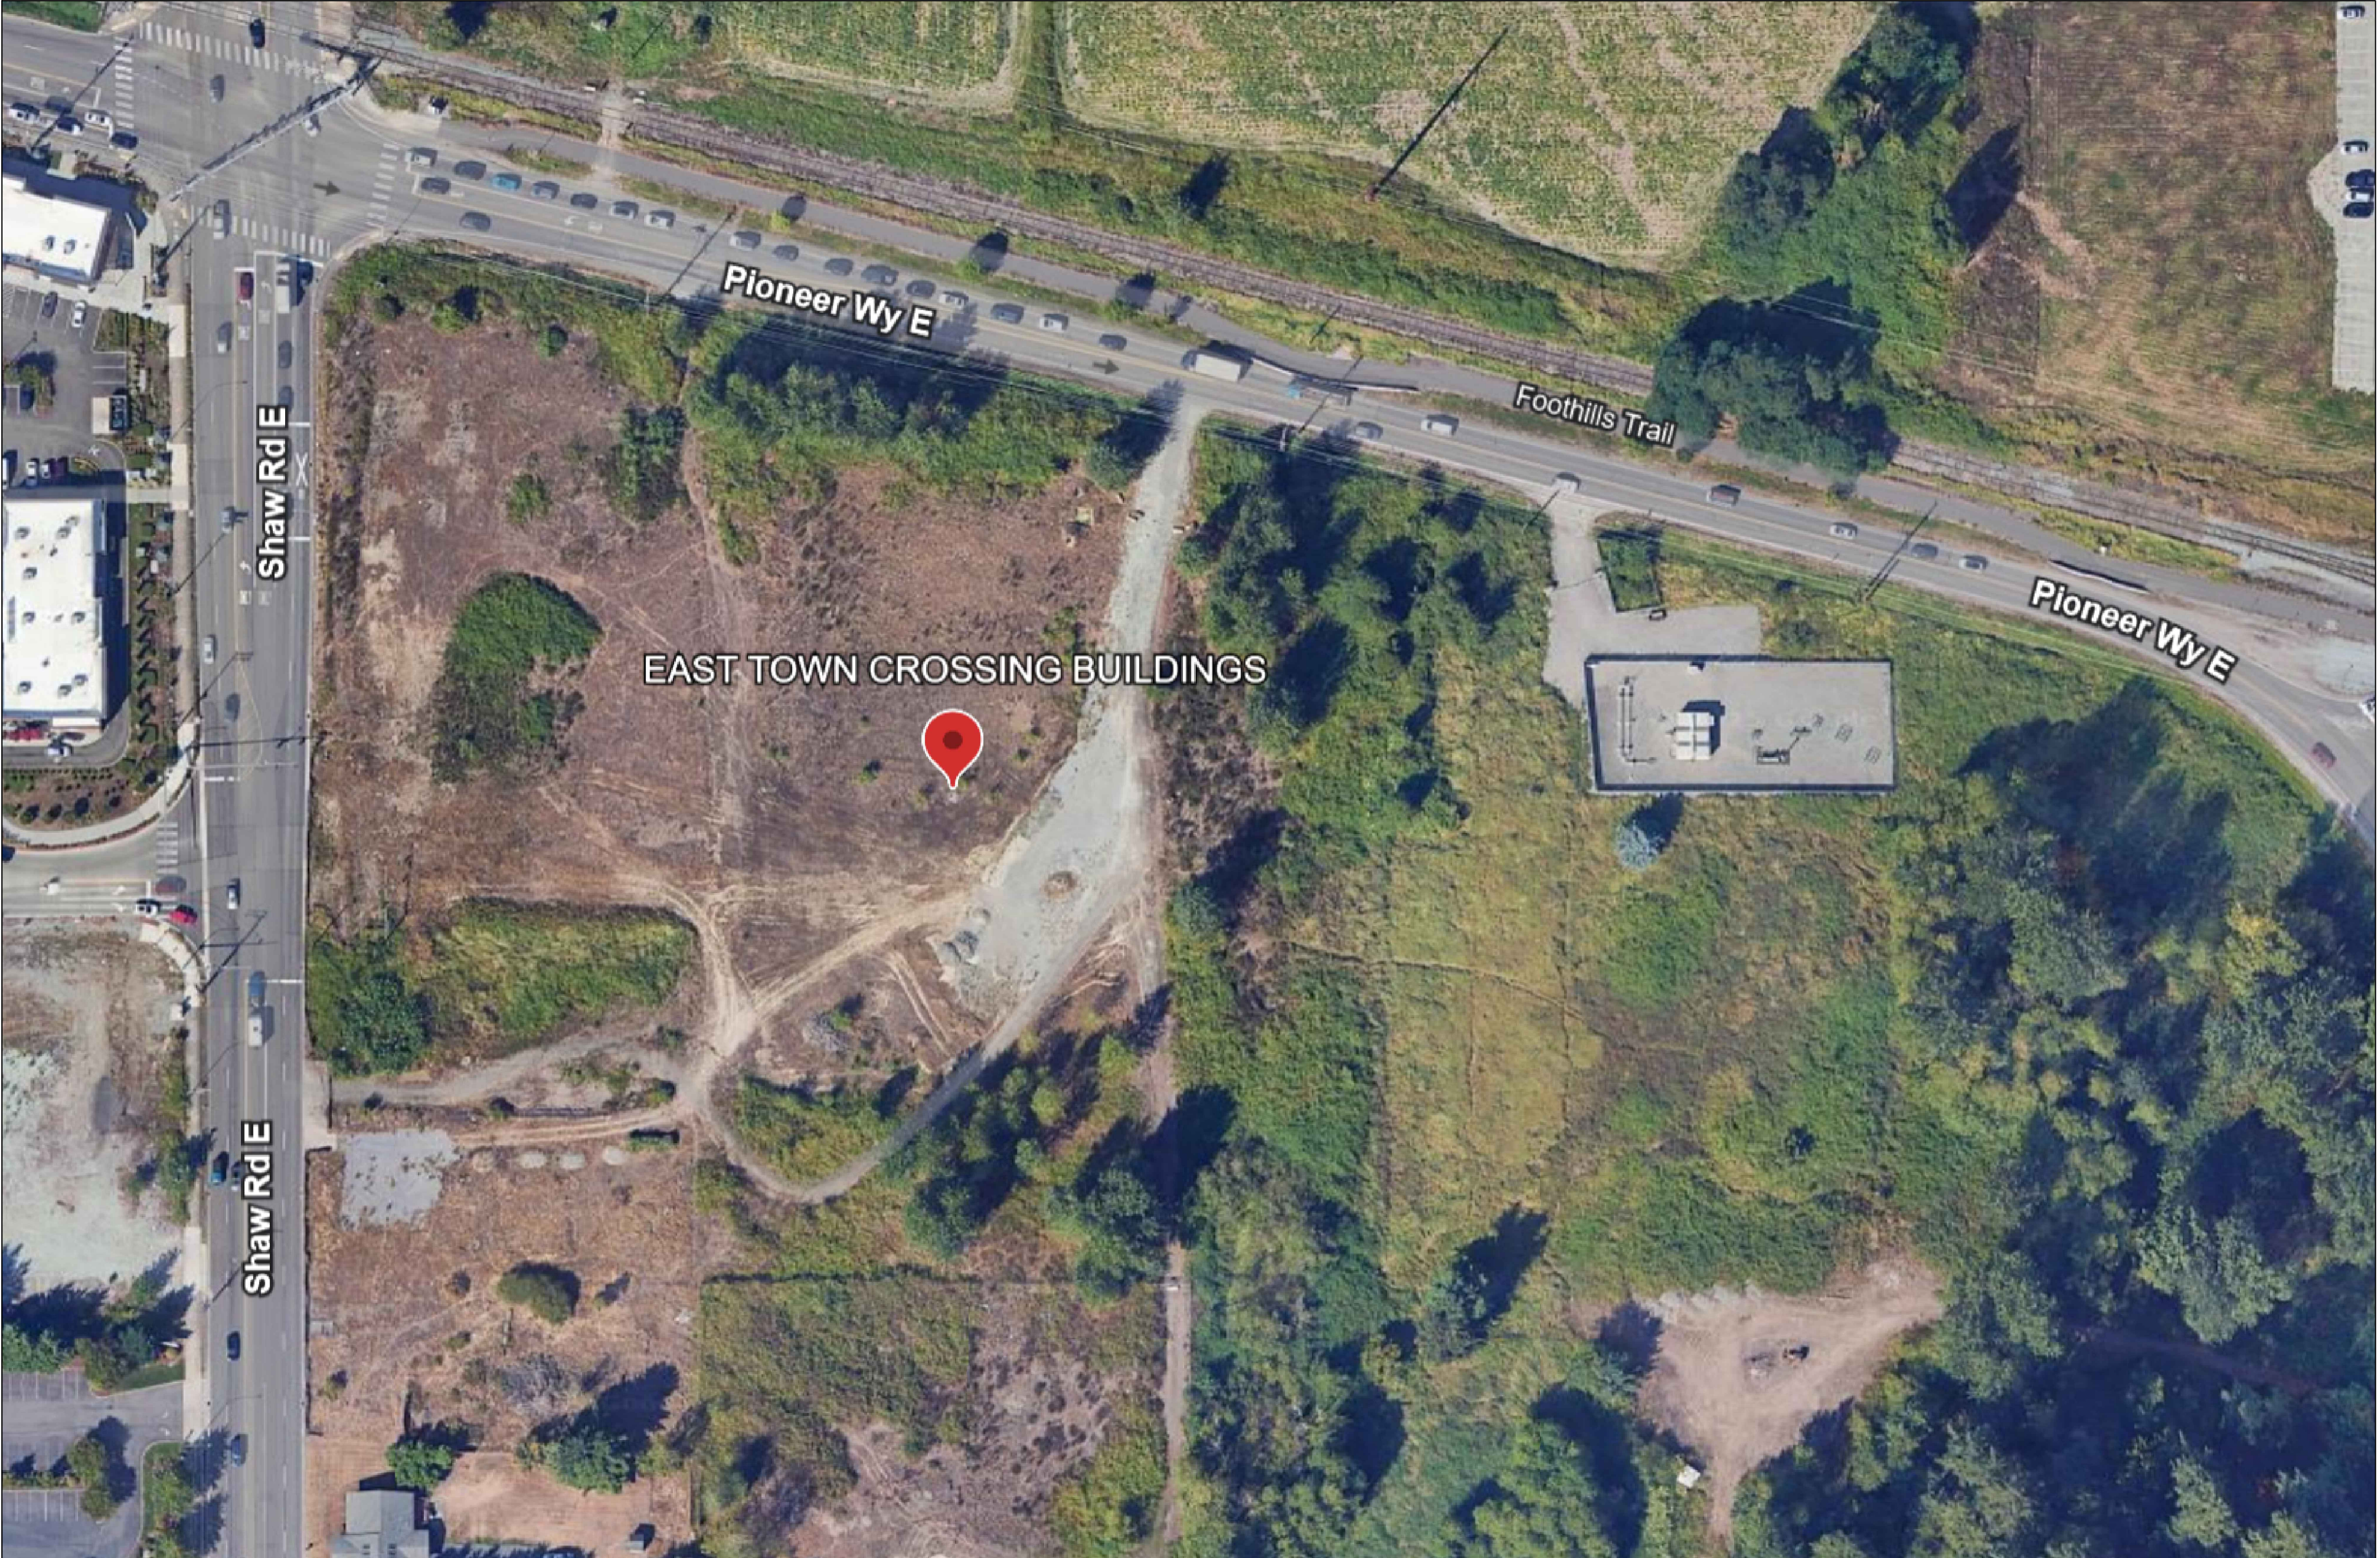

City of Puyallup

Development & Permitting Services

ISSUED PERMIT

Building

Planning


Engineering

Public Works

Fire

Traffic

Jeremey Locken, ET

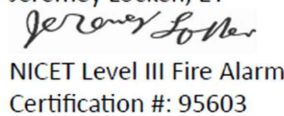

NICET Level III Fire Alarm

Certification #: 95603

Expires 07/2027



PROJECT

EAST TOWN CROSSING BUILDING E

SHAW RD. E. & PIONEER WY. E.

PUYALLUP, WA 98372

REVISION:

FIRST RELEASE

△	
△	
△	
△	

SHEET DESCRIPTION:

FIRE ALARM SYSTEM

COVER SHEET

DRAWN BY: JEM SYSTEMS

DATE: 06.17.2025

SCALE: SEE DRAWINGS


SHEET:

FA-00

BUILDING DATA			
CONSTRUCTION TYPE:	V-B	FIRE PROTECTION:	FULLY SPRINKLERED
OCCUPANCY GROUP:	R-2	NUMBER OF STORIES:	3
OCCUPANT LOAD:	150	WORK AREA:	29,929 SQFT

TYPICAL MOUNTING HEIGHTS

- NFPA 72 2019 17.15.6 THE OPERABLE PART OF EACH MANUAL FIRE ALARM BOX SHALL BE NOT LESS THAN 42in AND NOT MORE THAN 48in FROM THE FINISHED FLOOR.
- NFPA 72 2019 17.15.9.4 MANUAL FIRE ALARM BOXES SHALL BE LOCATED WITHIN SR OF EACH EXIT DOORWAY ON EACH FLOOR.
- NFPA 72 2019 18.4.9.1 IF CEILING HEIGHTS ALLOW, AND UNLESS OTHERWISE PERMITTED BY 18.4.9.2 THROUGH 18.4.9.5, WALL-MOUNTED APPLIANCES SHALL HAVE THEIR TOPS ABOVE THE FINISHED FLOORS AT HEIGHTS OF NOT LESS THAN 90in AND BELOW THE FINISHED CEILINGS AT DISTANCES OF NOT LESS THAN 6in.
- NFPA 72 2019 18.4.9.3 IF COMBINATION AUDIBLE/ VISIBLE APPLIANCES ARE INSTALLED, THE LOCATION OF THE INSTALLED APPLIANCE SHALL BE DETERMINED BY THE REQUIREMENTS OF 18.5.5. (SEE NOTE 5).
- NFPA 72 2019 18.5.5.1 WALL-MOUNTED APPLIANCES SHALL BE MOUNTED SUCH THAT THE ENTIRE LENS IS NOT LESS THAN 80in. AND NOT GREATER THAN 96in ABOVE THE FINISHED FLOOR OR AT THE MOUNTING HEIGHT SPECIFIED USING THE PERFORMANCE BASED ALTERNATIVE OF 18.5.5.7.

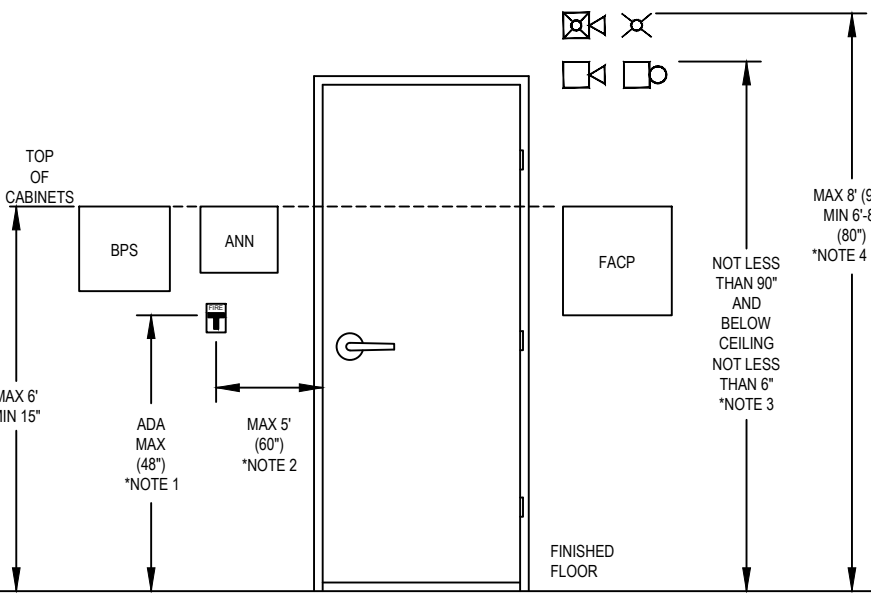

EQUIPMENT LIST				
SYMBOL	QUANTITY	MANUFACTURER	PART NO	DESCRIPTION
FACU	1	POTTER	IPA-4000	FIRE ALARM CONTROL PANEL
	1	POTTER	UD-2000	PFC SERIES DIGITAL ALARM COMMUNICATOR TRANSMITTER
DOC	1	SPACE AGE ELECTRONICS	SSU00685	FIRE ALARM DOCUMENT CABINET
NAC	2	POTTER	PSN-106	10A CONVENTIONAL POWER SUPPLY
CELL	1	POTTER	INTELLICOM-SGV	COMMUNICATOR
DM	4	POTTER	PAD100-DIM	ADDRESSABLE DUAL MONITOR MODULE
H	7	POTTER	PAD300-HD WIPAD300-6D8	ADDRESSABLE HEAT DETECTOR WITH STANDARD BASE
S	1	POTTER	PAD300-PD WIPAD300-6D8	ADDRESSABLE SMOKE DETECTOR WITH STANDARD BASE
F WP	6	POTTER	RMS-1T-WP	CONVENTIONAL PULL STATION, WEATHERPROOF
WS WP	7	POTTER	HS-24WR-WP	HORN STROBE, WALL, RED, WEATHERPROOF
LF	70	POTTER	PE-LFHW	LOW FREQUENCY HORN, WALL, WHITE
WS LF	14	POTTER	PE-LFHSW	LOW FREQUENCY HORNSTROBE, WALL, WHITE, 177 FIXED CANDELA
STW	8	POTTER	PE-STW	STROBE, WALL, WHITE

CABLE AND WIRE LEGEND					
LABEL	PART NO	RESISTANCE MFT	AWG	DESCRIPTION	TOTAL LENGTH
D	162 FPLP (SLC)	4.10	16	SLC - 2 COND. SOLID COPPER FPLP ADDRESSABLE UNSHIELDED	487'
E	RJ31X (PHL)	16.14	22	PHONE LINE - RJ31X SOLID COPPER TWISTED SHIELDED	5'
V	142 FPLP (NAC)	2.60	14	NAC - 2 COND. SOLID COPPER FPLP ANALOG UNSHIELDED	3649'
Z	182 FPLP (IDC)	6.50	18	IDC - 2 COND. SOLID COPPER FPLP ANALOG UNSHIELDED	542'



Party Site No.: 3670243
Expires: 31-Dec-2025

CERTIFICATE OF COMPLIANCE

THIS IS TO CERTIFY that the Alarm / Service Company identified below is included by - UL Solutions (UL) in its UL Product IQ directories as eligible to use the UL Listing Mark in connection with Certified Systems. The only evidence of compliance with UL's requirements is the issuance of a UL Certificate for the System and the Certificate is active under UL's Certificate Verification Service. This Certificate does not apply in any way to the communication channel between the protected property and any facility that monitors signals from the protected property.

Listed Service From: **FIFE, WASHINGTON**

Alarm / Service Company: (3670243)

Max Power Electric, LLC
5009 Pacific Hwy E Ste 13
Fife, Washington 98424-2644 UNITED STATES

The Alarm / Service Company is Listed in the following Certificate Service Categories:



File	Vol No.	SCN	Listing Category
S36997	1	UUFXX	Central-station Protective Signaling Services



THIS CERTIFICATE EXPIRES ON 31-DEC-25

"LOOK FOR THE UL ALARM / SYSTEM CERTIFICATE"

SITE PLAN

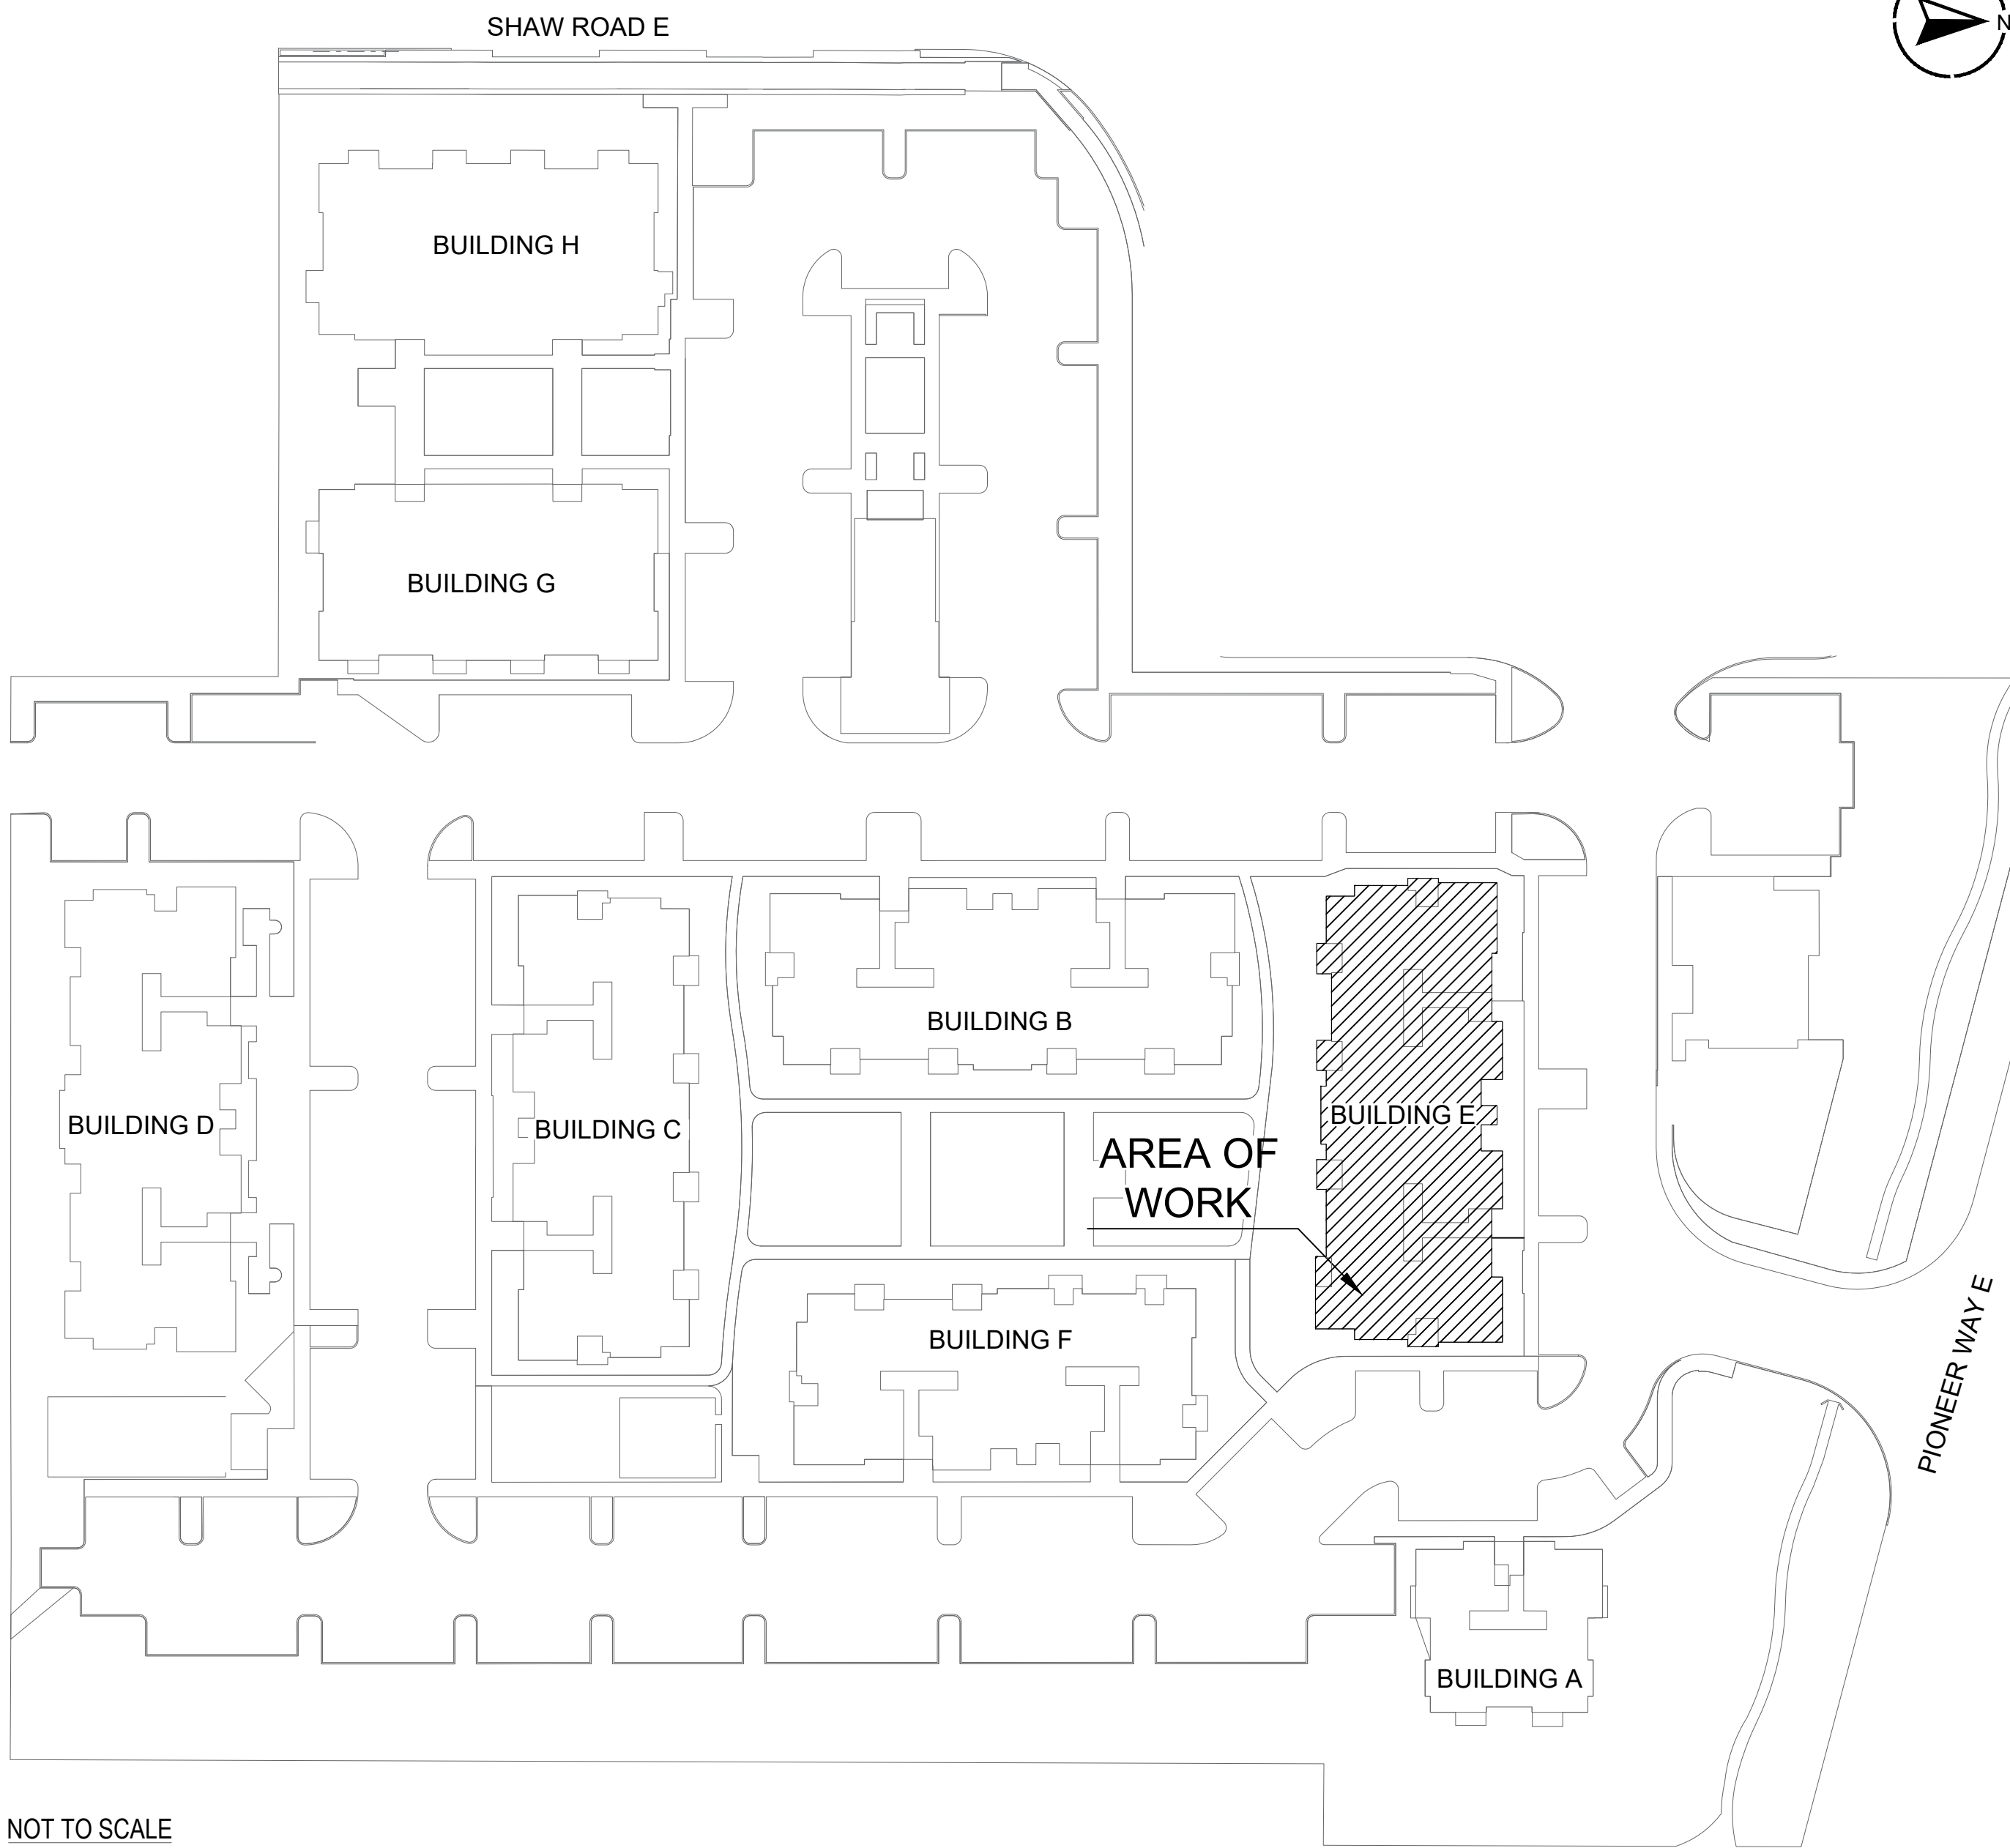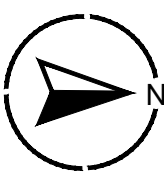

EVENT

EVENT	TROUBLE-SIGNAL @ FIRE-ALARM CONTROL-PANEL	SUPERVISORY-SIGNAL @ FIRE-ALARM CONTROL-PANEL	ALARM-SIGNAL @ FIRE-ALARM CONTROL-PANEL	TROUBLE-SIGNAL @ OFF-SITE-MONITORING	SUPERVISORY-SIGNAL @ OFF-SITE-MONITORING	ALARM-SIGNAL @ OFF-SITE-MONITORING	ACTIVATE-NOTIFICATION-DEVICES	ACTIVATE-EXTERIOR-NOTIFICATION-DEVICE-AT-F.D-RESPONSE-POINT
SMOKE/HEAT DETECTOR			●			●	●	
MANUAL PULL STATION			●			●	●	
WATERFLOW SWITCH			●			●	●	●
TAMPER SWITCH		●			●			
FACP AC POWER FAILURE	●			●				
SYSTEM LOW BATTERY	●			●				
OPEN CIRCUIT	●			●				
GROUND FAULT	●			●				
NOTIFICATION APPLIANCE CIRCUIT SHORT	●			●				
CELLULAR DISCONNECT	●			●				

NOTE: ALL SIGNALS WILL BE SENT TO A CENTRAL STATION

City of Puyallup
Development & Permitting Services
ISSUED PERMIT

Building	Planning
Engineering	Public Works
Fire	Traffic

Jeremy Locken, ET
NICET Level III Fire Alarm
Certification #: 95603
Expires 07/2027









PROJECT
EAST TOWN CROSSING BUILDING E
SHAW RD. E. & PIONEER WY. E.
PUYALLUP, WA 98372

REVISION:
FIRST RELEASE
△
△
△
△

SHEET DESCRIPTION:
FIRE ALARM SYSTEM
PROJECT INFORMATION

DRAWN BY: JEM SYSTEMS
DATE: 06.17.2025
SCALE: SEE DRAWINGS

SHEET:
FA-01

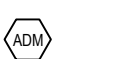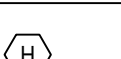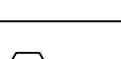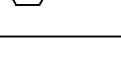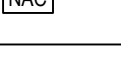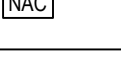PANEL F1 (IPA-4000) BATTERY CALCULATION (SECONDARY POWER SOURCE REQUIREMENTS)								
PANEL COMPONENTS		QTY	PART NO.	DESCRIPTION	STANDBY CURRENT		SECONDARY ALARM CURRENT	
					CURRENT DRAW (A)	TOTAL (A)	CURRENT DRAW (A)	TOTAL (A)
		1	IPA-4000 MAIN BOARD	MAIN BOARD FOR IPA-4000 FIRE ALARM CONTROL PANEL	0.13	0.13	0.22	0.22
		1	UD-2000	PFC SERIES DIGITAL ALARM COMMUNICATOR TRANSMITTER	0.016	0.016	0.023	0.023
CIRCUIT	SYMBOL	QTY	PART NO	DESCRIPTION	CURRENT DRAW (A)	TOTAL (A)	CURRENT DRAW (A)	TOTAL (A)
F1-L1		4	PAD100-DIM	DUAL INPUT MODULE	0.00024	0.00096	0.00024	0.00096
		7	PAD300-HD WIPAD300-80B	HEAT DETECTOR WITH 6" STANDARD BASE	0.0003	0.0021	0.0003	0.0021
		1	PAD300-PD WIPAD300-80B	PHOTOELECTRIC SMOKE DETECTOR WITH 6" STANDARD BASE	0.0003	0.0003	0.0003	0.0003
F1-N1		1	PSN-106	10A CONVENTIONAL POWER SUPPLY WITH 6 OUTPUTS	0.015	0.015	0.015	0.015
F1-N2		1	PSN-106	10A CONVENTIONAL POWER SUPPLY WITH 6 OUTPUTS	0.015	0.015	0.015	0.015
F1-N3		1	HS-24WR-WP	OUTDOOR HORN STROBE, FIXED 75 CANDELA, STANDARD ENCLOSURE, RED 75CD	0	0	0.112	0.112
F1-N4		6	HS-24WR-WP	OUTDOOR HORN STROBE, FIXED 75 CANDELA, STANDARD ENCLOSURE, RED 75CD	0	0	0.112	0.6720
F1-DACT		1	INTELLICOM-SGV	56 LTE-M DUAL PATH COMMERCIAL FIRE ALARM COMMUNICATOR (VERIZON)	0	0	0	0
					TOTAL STANDBY (A)	0.17936	TOTAL ALARM (A)	1.06
					REQUIRED STANDBY TIME (HOURS)		24	
					REQUIRED ALARM TIME (MINUTES)		5	
SECONDARY STANDBY LOAD (A)					0.17936		5	
SECONDARY ALARM LOAD (A)					1.06		4.30	
STANDBY AND ALARM SUBTOTAL (AMP HOURS)							4.39	
DERATING FACTOR							1.25	
SECONDARY LOAD REQUIREMENTS (AMP HOURS)							5.49	
PROVIDE (2) 12V 8AH BATTERIES								

PANEL F1-N1-01 EOL 5.1K P1 (PSN-106) BATTERY CALCULATION (SECONDARY POWER SOURCE REQUIREMENTS)								
PANEL COMPONENTS		QTY	PART NO.	DESCRIPTION	STANDBY CURRENT		SECONDARY ALARM CURRENT	
		1	PSN-106 MAIN BOARD	PSN-106 MAIN BOARD	CURRENT DRAW (A)	TOTAL (A)	CURRENT DRAW (A)	TOTAL (A)
CIRCUIT	SYMBOL	QTY	PART NO	DESCRIPTION	CURRENT DRAW (A)	TOTAL (A)	CURRENT DRAW (A)	TOTAL (A)
P1-N1		4	PE-LFHNW	LOW PROFILE HORN, LOW FREQUENCY, WHITE	0	0	0.098	0.392
P1-N2		4	PE-LFHSW	LED LOW PROFILE HORN STROBE, LOW FREQUENCY, 177 CANDELA, WHITE 177CD	0	0	0.256	1.02
		2	PE-STW	LED STROBE, 24 VDC, WHITE 15CD	0	0	0.022	0.044
P1-N3		3	PE-LFHNW	LOW PROFILE HORN, LOW FREQUENCY, WHITE	0	0	0.098	0.294
		3	PE-LFHSW	LED LOW PROFILE HORN STROBE, LOW FREQUENCY, 177 CANDELA, WHITE 177CD	0	0	0.256	0.7680
		2	PE-STW	LED STROBE, 24 VDC, WHITE 15CD	0	0	0.022	0.044
P1-N4		8	PE-LFHNW	LOW PROFILE HORN, LOW FREQUENCY, WHITE	0	0	0.098	0.7840
P1-N5		8	PE-LFHNW	LOW PROFILE HORN, LOW FREQUENCY, WHITE	0	0	0.098	0.7840
P1-N6		12	PE-LFHNW	LOW PROFILE HORN, LOW FREQUENCY, WHITE	0	0	0.098	1.18
					TOTAL STANDBY (A)	0.075	TOTAL ALARM (A)	5.39
					REQUIRED STANDBY TIME (HOURS)		24	
					REQUIRED ALARM TIME (MINUTES)		5	
SECONDARY STANDBY LOAD (A)				0.075			1.80	
SECONDARY ALARM LOAD (A)				5.39	0.083			0.44875
STANDBY AND ALARM SUBTOTAL (AMP HOURS)							2.25	
DERATING FACTOR							1.25	
SECONDARY LOAD REQUIREMENTS (AMP HOURS)							2.81	
PROVIDE (2) 12V 7AH BATTERIES								



LUMP SUM REPORT SUMMARY																			
SOURCE	CIRCUIT	PART NO	MAX. CARD CURRENT (A)	TOTAL CARD CURRENT (A)	SPARE CARD CURRENT (A)	SPARE CARD CURRENT %	MAX. CIRCUIT CURRENT (A)	TOTAL CIRCUIT CURRENT (A)	SPARE CIRCUIT CURRENT (A)	SPARE CIRCUIT CURRENT %	WIRE GAUGE	WIRE RESISTANCE (D/KFT)	TOTAL CIRCUIT LENGTH (FT)	TOTAL CIRCUIT RESISTANCE (Ω)	STARTING CALCULATION VOLTAGE	MIN. OPERATING VOLTAGE	MAX. VOLTAGE DROP	END OF LINE VOLTAGE	VOLTAGE DROP %
F1 (IPA-4000)	N1	IPA-4000 MAIN BOARD	10	0.817660	9.18	91.82 %	3	0.015	2.99	99.50 %	14	2.60	3	0.013	20.40	16	0	20.40	0.00 %
	N2						3	0.015	2.99	99.50 %	14	2.60	4	0.0195	20.40	16	0	20.40	0.00 %
	N3						3	0.112	2.89	96.27 %	14	2.60	53	0.277853	20.40	16	0.03	20.37	0.15 %
	N4						3	0.6720	2.33	77.60 %	14	2.60	435	2.26	20.40	16	1.52	19.88	7.45 %
P1 (PSN-106)	N1	PSN-106 MAIN BOARD	10	5.31	4.69	46.90 %	3	0.392	2.61	66.93 %	14	2.60	112	0.584	20.40	16	0.23	20.17	1.12 %
	N2						3	1.07	1.93	64.40 %	14	2.60	82	0.426112	20.40	16	0.46	19.94	2.23 %
	N3						3	1.11	1.89	63.13 %	14	2.60	224	1.16	20.40	16	1.29	19.11	6.31 %
	N4						3	0.7840	2.22	73.87 %	14	2.60	291	1.51	20.40	16	1.19	18.21	5.81 %
	N5						3	0.7840	2.22	73.87 %	14	2.60	299	1.56	20.40	16	1.22	18.18	5.86 %
	N6						3	1.18	1.82	60.80 %	14	2.60	398	2.07	20.40	16	2.44	17.96	11.94 %
P2 (PSN-106)	N1	PSN-106 MAIN BOARD	10	5.31	4.69	46.90 %	3	0.392	2.61	66.93 %	14	2.60	223	1.16	20.40	16	0.45	19.95	2.23 %
	N2						3	1.07	1.93	64.40 %	14	2.60	159	0.828	20.40	16	0.880	19.52	4.34 %
	N3						3	1.11	1.89	63.13 %	14	2.60	279	1.45	20.40	16	1.61	18.79	8.87 %
	N4						3	0.7840	2.22	73.87 %	14	2.60	303	1.57	20.40	16	1.23	19.17	6.05 %
	N5						3	0.7840	2.22	73.87 %	14	2.60	337	1.75	20.40	16	1.37	19.03	6.73 %
	N6						3	1.18	1.82	60.80 %	14	2.60	447	2.32	20.40	16	2.73	17.67	13.39 %
CALCULATION METHODS:																			
TOTAL RESISTANCE (Ω) = WIRE RESISTANCE (D/KFT) X 2 X TOTAL CIRCUIT LENGTH (FT)																			
TOTAL VOLTAGE DROP = TOTAL RESISTANCE (Ω) X TOTAL CIRCUIT CURRENT (A)																			

RADIO FIRE ALARM COMMUNICATOR

Battery Calculation Worksheet
(current values will be expressed in mA)

6/17/2025

Device Description	Quantity of Devices	Standby mA Per Device	Alarm mA Per Device	Total Device Standby mA	Total Device Alarm mA
INTELLICOM-SGV	1	68	140	68	140
Total Current				68	140
Summary Section					
Standby Hours Required				24	
Alarm Minutes Required				5	
Total System Standby mA				68	
Total System Alarm mA				140	
Standby Hours * (Total Standby mA * .001) =				Total System Standby AH	1.63
Alarm Minutes * .0167 * (Total Alarm mA * .001) =				Total System Alarm AH	0.01
Total Standby AH + Total Alarm AH =				Total System AH	1.64
Total System AH * 1.25 =				Minimum Required AH	2.05
25% CONTINGENCY FACTOR ADDED		INSTALL (1)-12VDC 12AH BATTERY			

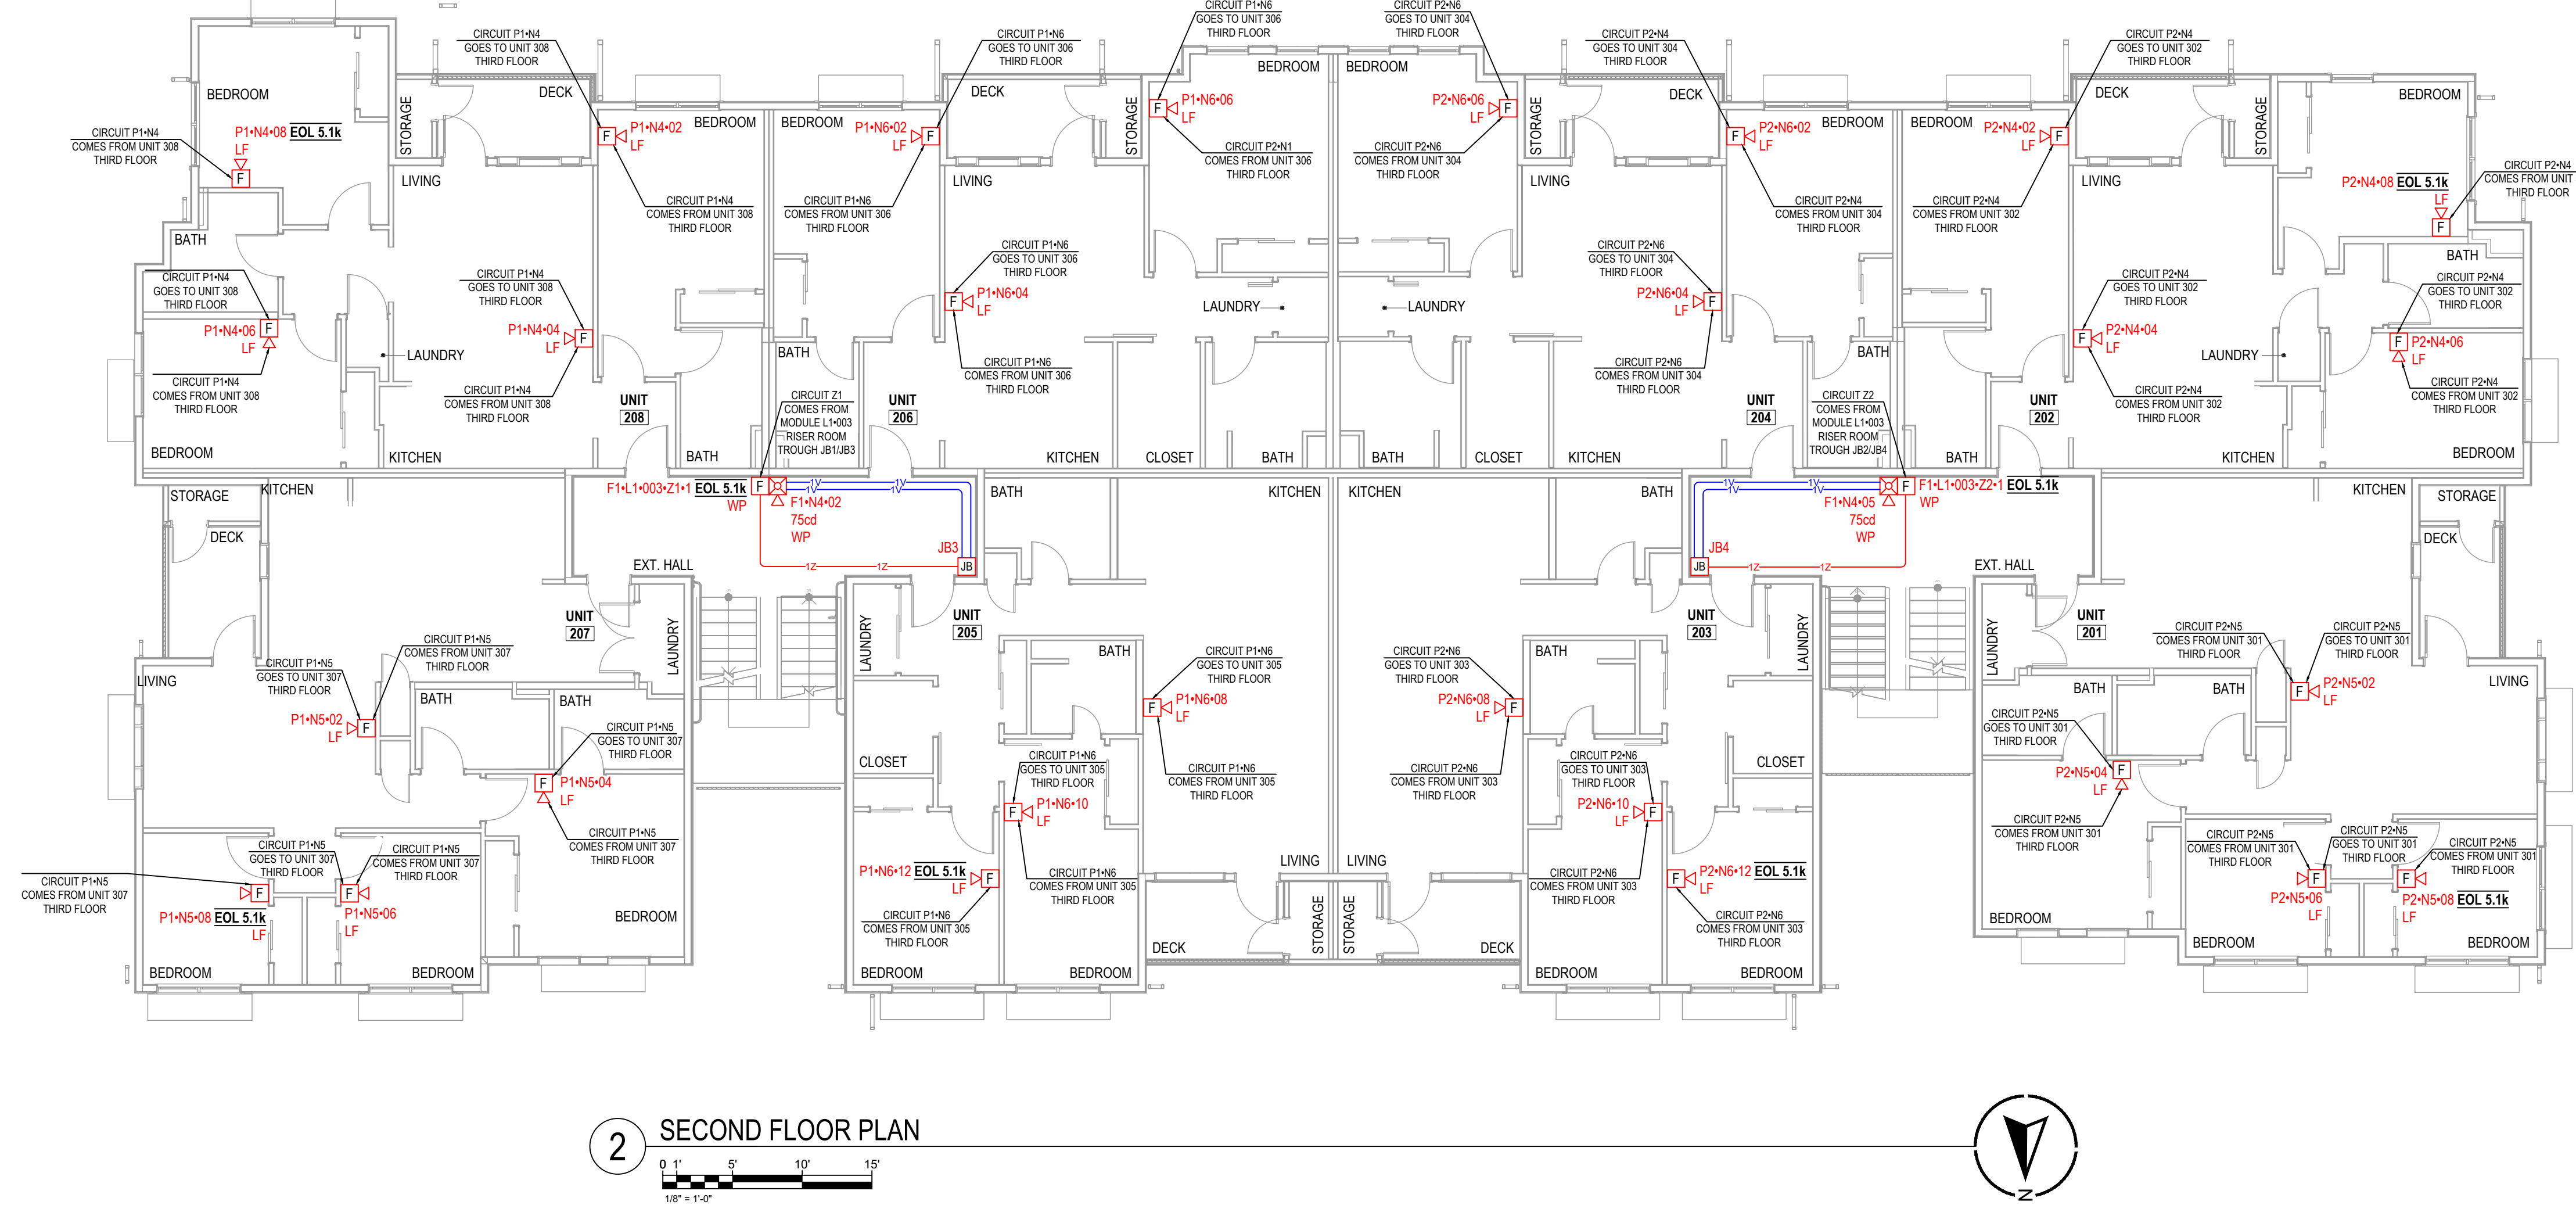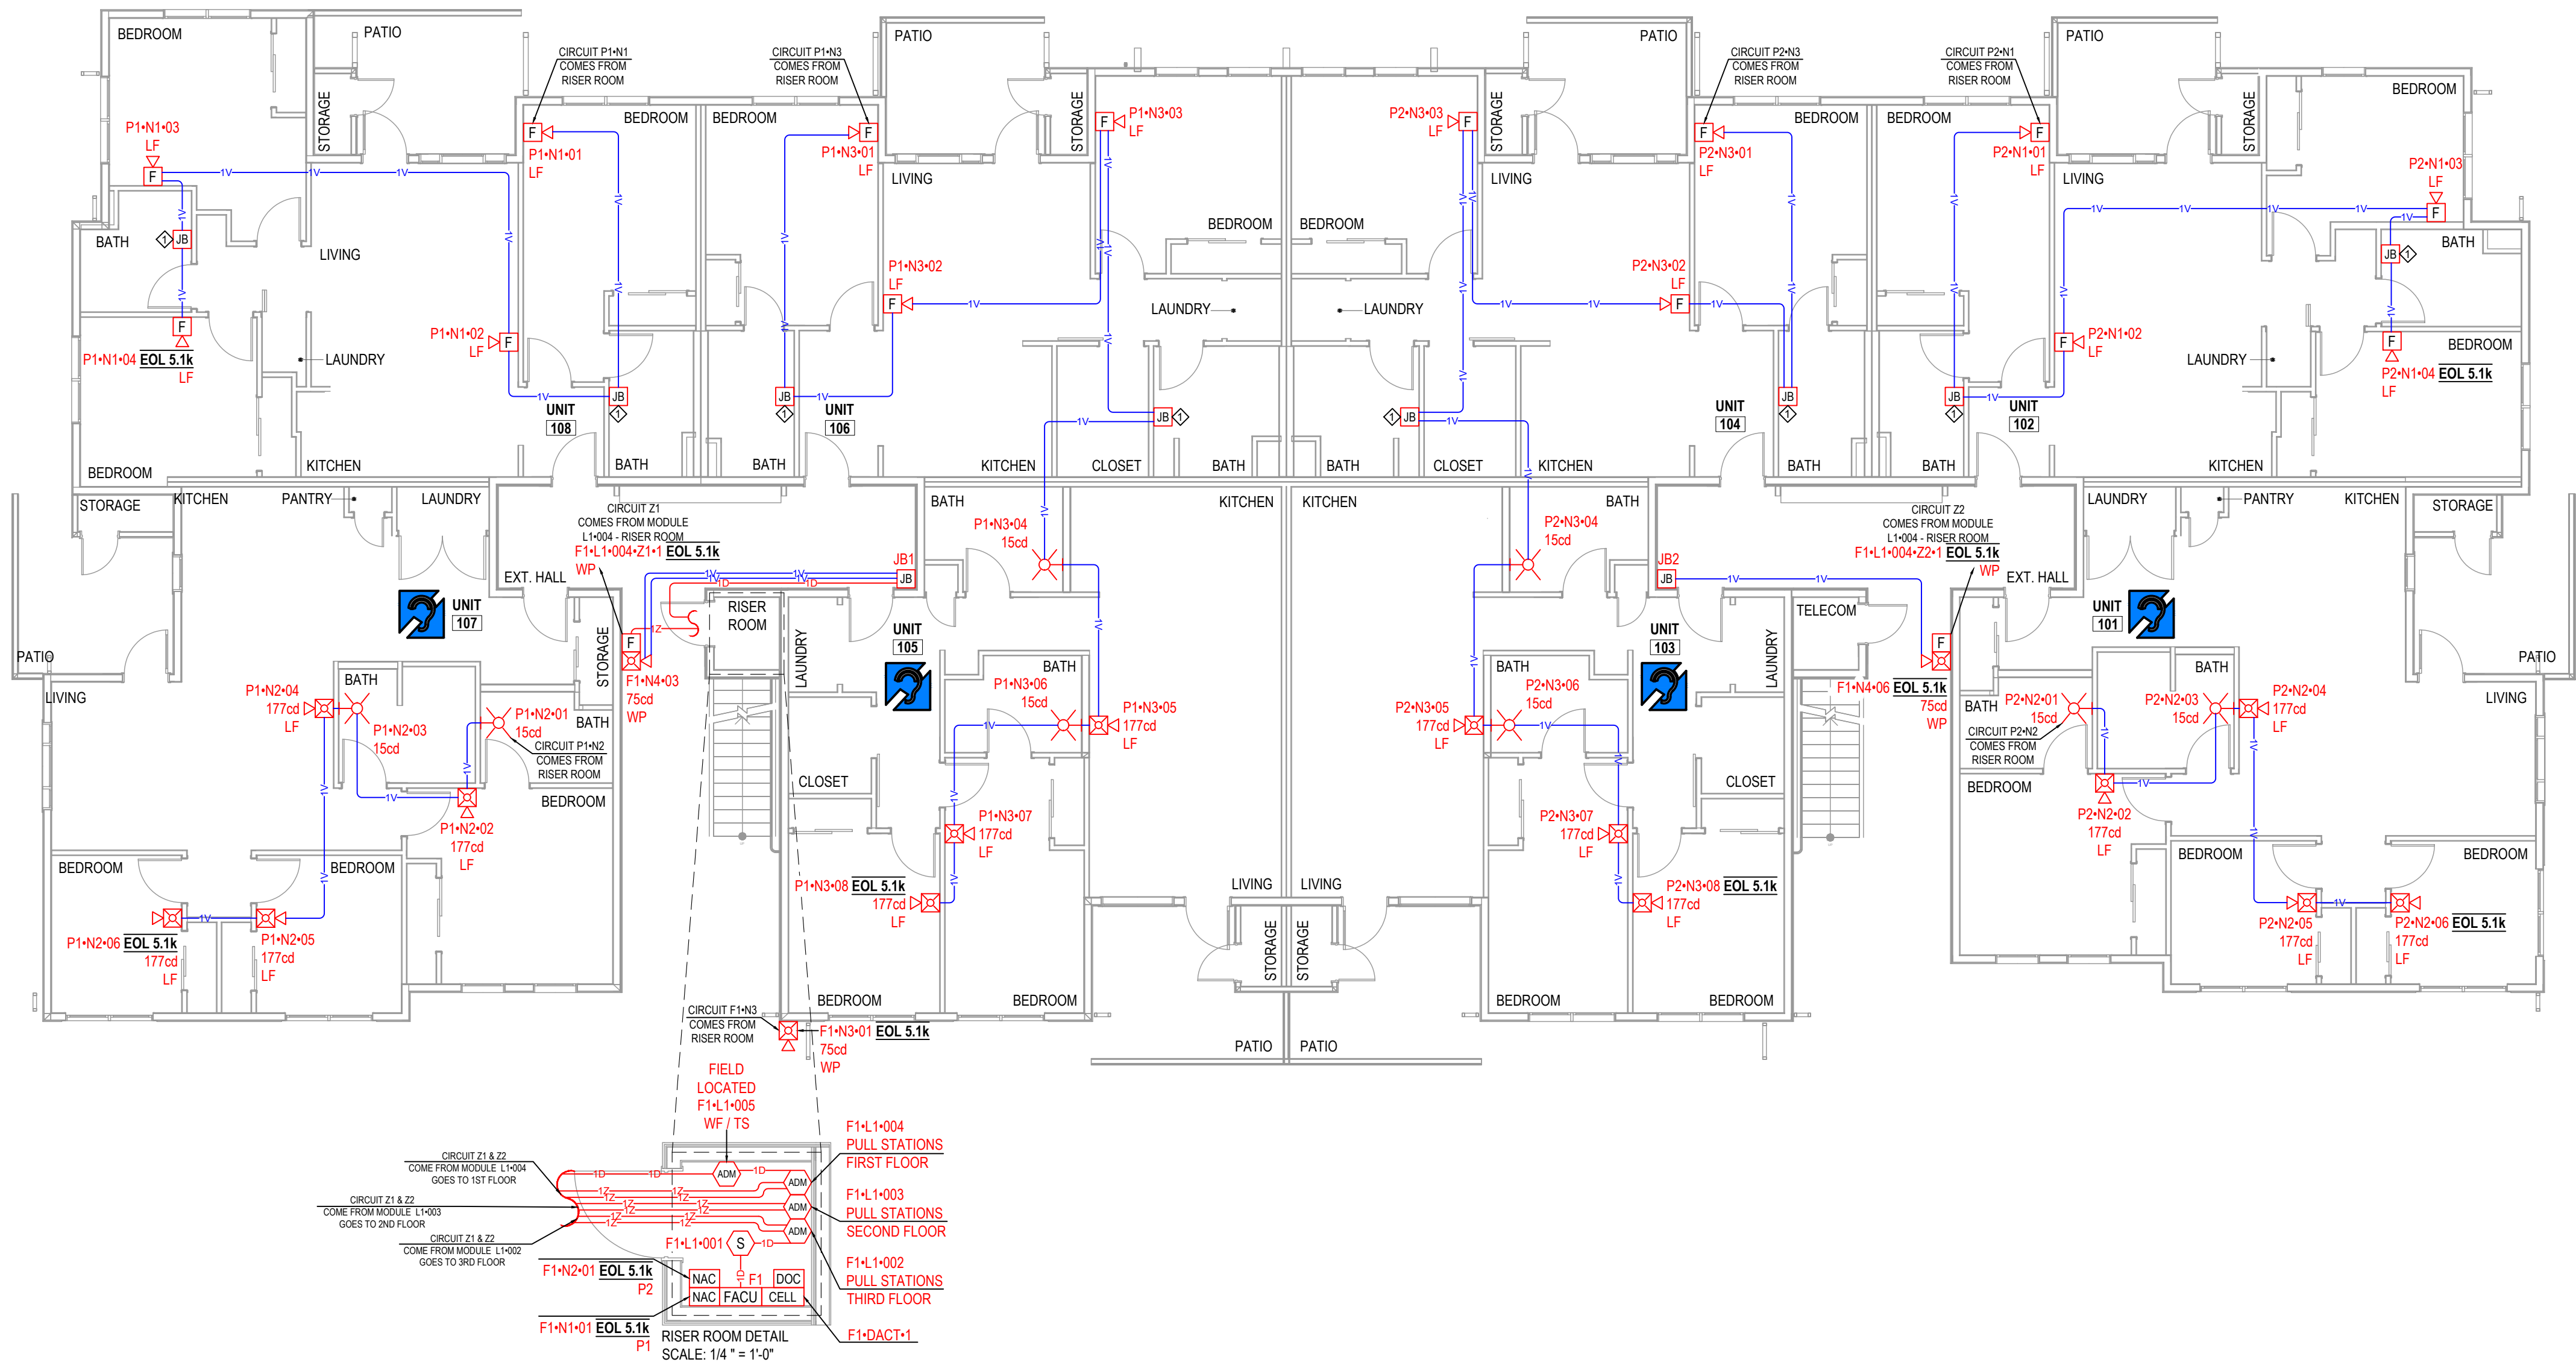

EQUIPMENT LIST	
SYMBOL	DESCRIPTION
[FACU]	FIRE ALARM CONTROL PANEL
[DOC]	FIRE ALARM DOCUMENT CABINET
[NAC]	10A CONVENTIONAL POWER SUPPLY
[CELL]	COMMUNICATOR
[ADM]	ADDRESSABLE DUAL MONITOR MODULE
[H]	ADDRESSABLE HEAT DETECTOR WITH STANDARD BASE
[S]	ADDRESSABLE SMOKE DETECTOR WITH STANDARD BASE
[F WP]	CONVENTIONAL PULL STATION, WEATHERPROOF
[WP]	HORN STROBE, WALL, RED, WEATHERPROOF
[F LF]	LOW FREQUENCY HORN, WALL, WHITE
[LF]	LOW FREQUENCY HORN/STROBE, WALL, WHITE, 177 FIXED CANDELA
[STROBE]	STROBE, WALL, WHITE
[JB]	JUNCTION BOX

CABLE AND WIRE LEGEND		
LABEL	AWG	DESCRIPTION
D	16	SLC - 2 COND. SOLID COPPER FPLP ADDRESSABLE UNSHIELDED
E	22	PHONE LINE - RJ31X SOLID COPPER TWISTED SHIELDED
V	14	NAC - 2 COND. SOLID COPPER FPLP ANALOG UNSHIELDED
Z	18	IDC - 2 COND. SOLID COPPER FPLP ANALOG UNSHIELDED

KEY NOTES	
1	JUNCTION BOXES IN BATHROOMS ARE FOR FUTURE ADA ADAPTABILITY.

ABBREVIATIONS	
WF	WATERFLOW
TS	TAMPER SWITCH

ADDRESS & LABEL CLARIFICATION	
F1•L1•001	PANEL NUMBER SLC LOOP NUMBER DEVICE ADDRESS ON SLC LOOP
F1•N1•01	PANEL NUMBER NOTIFICATION CIRCUIT NUMBER DEVICE NUMBER ON CIRCUIT
1D	CABLE QUANTITY TYPE OF CABLE (CHECK CABLE AND WIRE LEGEND)
PANEL NAME: F1: FIRE ALARM CONTROL PANEL P1: REMOTE POWER SUPPLY	

NFPA 72 - TABLE A.18.4.4 AVERAGE AMBIENT SOUND LEVEL ACCORDING TO LOCATION	
LOCATION	SOUND LEVEL (dBA)
1. BUSINESS OCCUPANCIES	54
2. EDUCATIONAL OCCUPANCIES	45
3. INDUSTRIAL OCCUPANCIES	88
4. INSTITUTIONAL OCCUPANCIES	50
5. MERCANTILE OCCUPANCIES	40
6. MECHANICAL ROOMS	91
7. PIERS AND WATER SURROUNDED STRUCTURES	40
8. PLACES OF ASSEMBLY	60
9. RESIDENTIAL OCCUPANCIES	35
10. STORAGE OCCUPANCIES	30
11. THOROUGHFARES, HIGH-DENSITY URBAN	70
12. THOROUGHFARES, MEDIUM-DENSITY URBAN	55
13. THOROUGHFARES, RURAL AND SUBURBAN	40
14. TOWER OCCUPANCIES	35
15. UNDERGROUND STRUCTURES AND WINDOWLESS BLDGS	40
16. VEHICLES AND VESSELS	50




PROJECT
EAST TOWN CROSSING BUILDING E
SHAW RD. E. & PIONEER WY. E.
PUYALLUP, WA 98372

REVISION:	FIRST RELEASE
△	
△	
△	
△	



SHEET DESCRIPTION:
FIRE ALARM SYSTEM
FIRST & SECOND
FLOOR PLANS

DRAWN BY: JEM SYSTEMS
DATE: 06.17.2025
SCALE: SEE DRAWINGS

SHEET:
FA-03

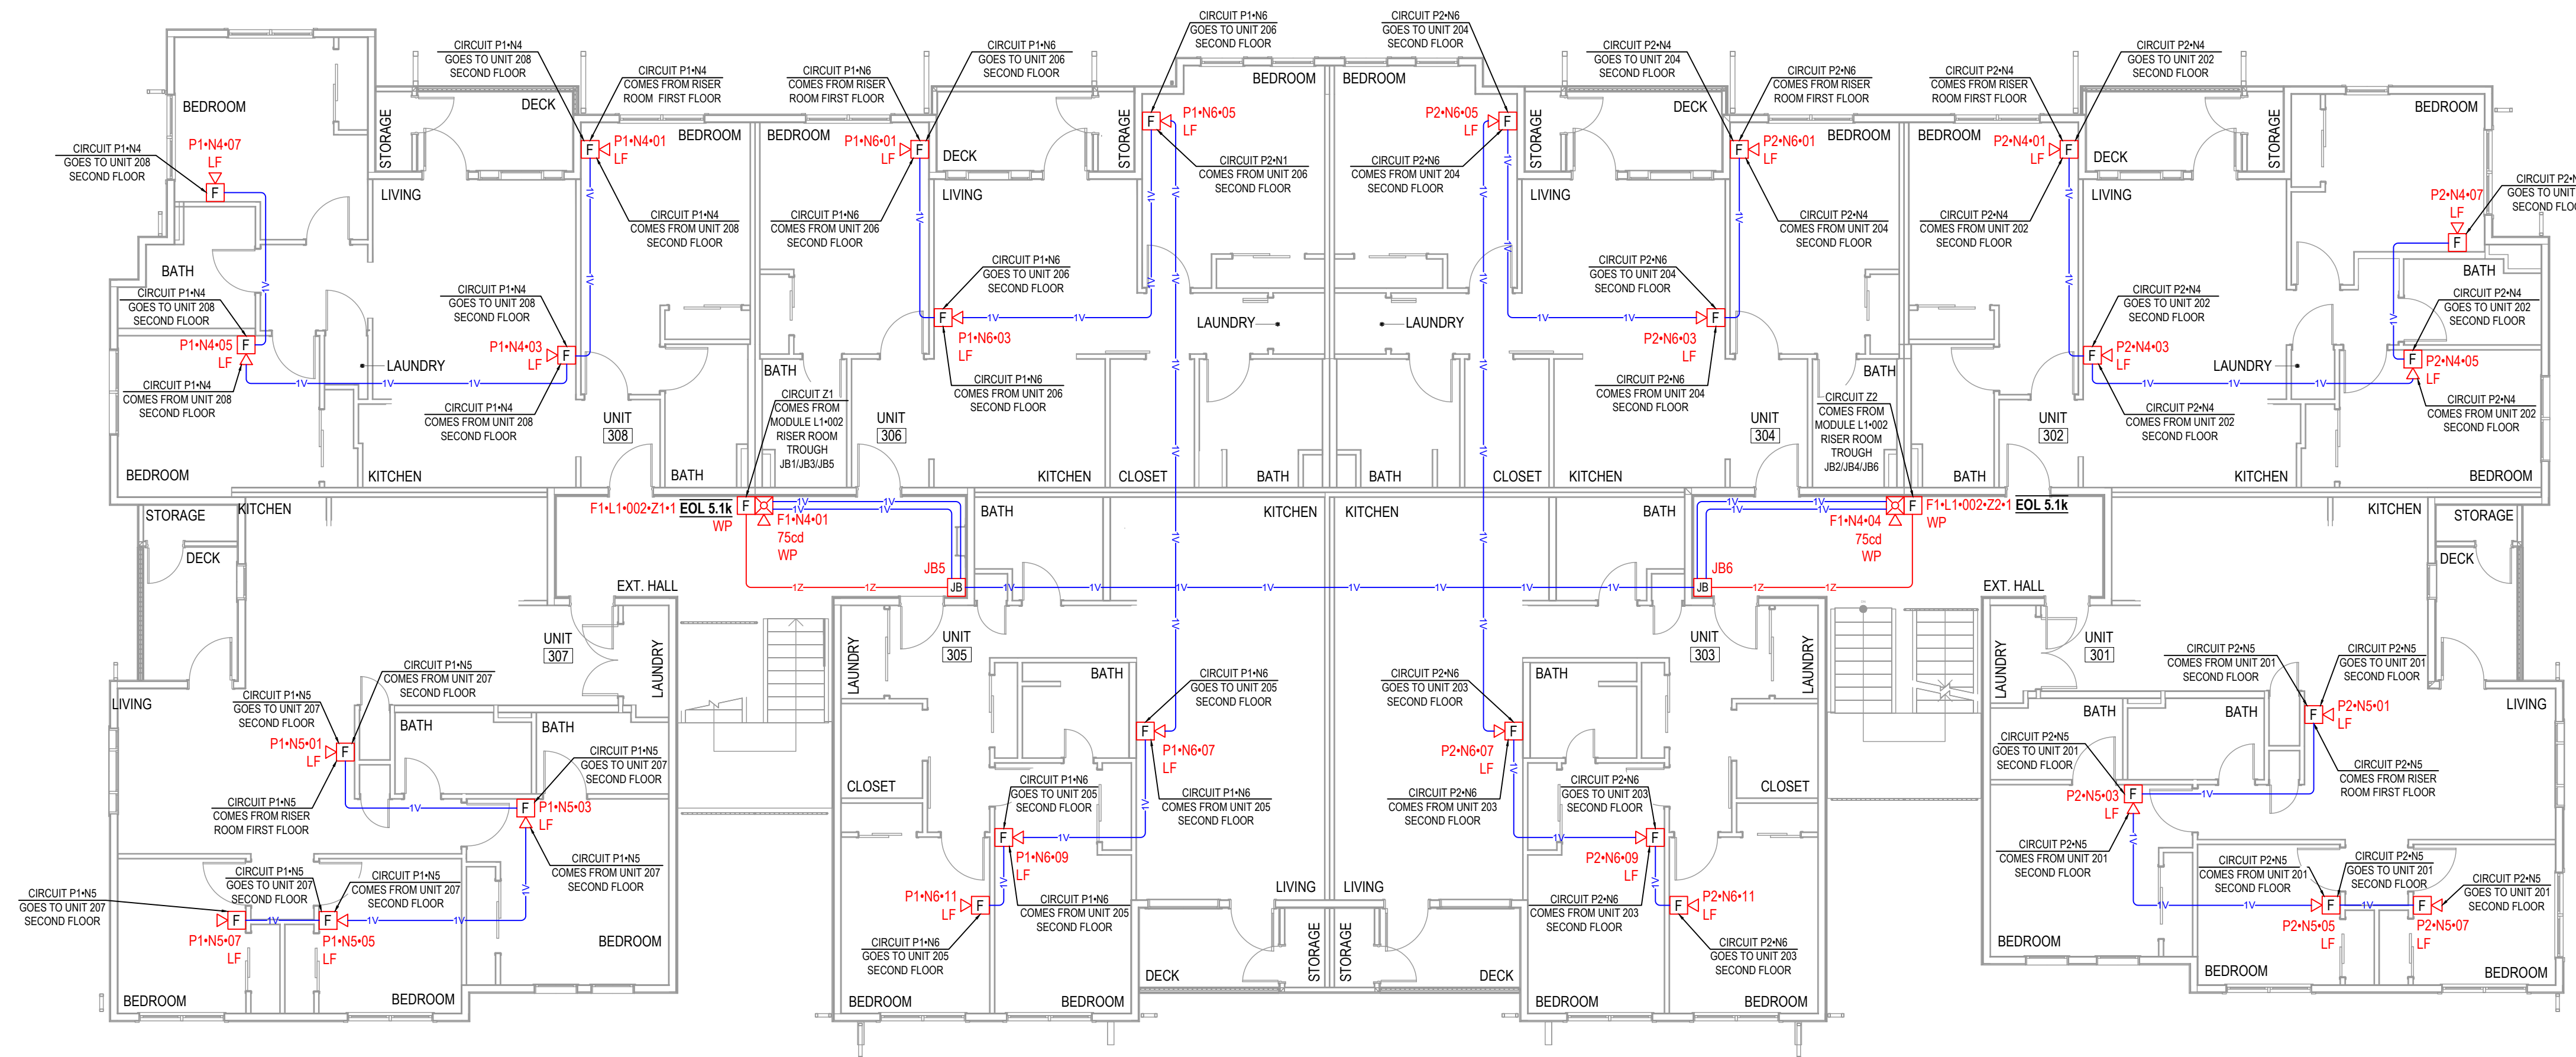


1 THIRD FLOOR PLAN

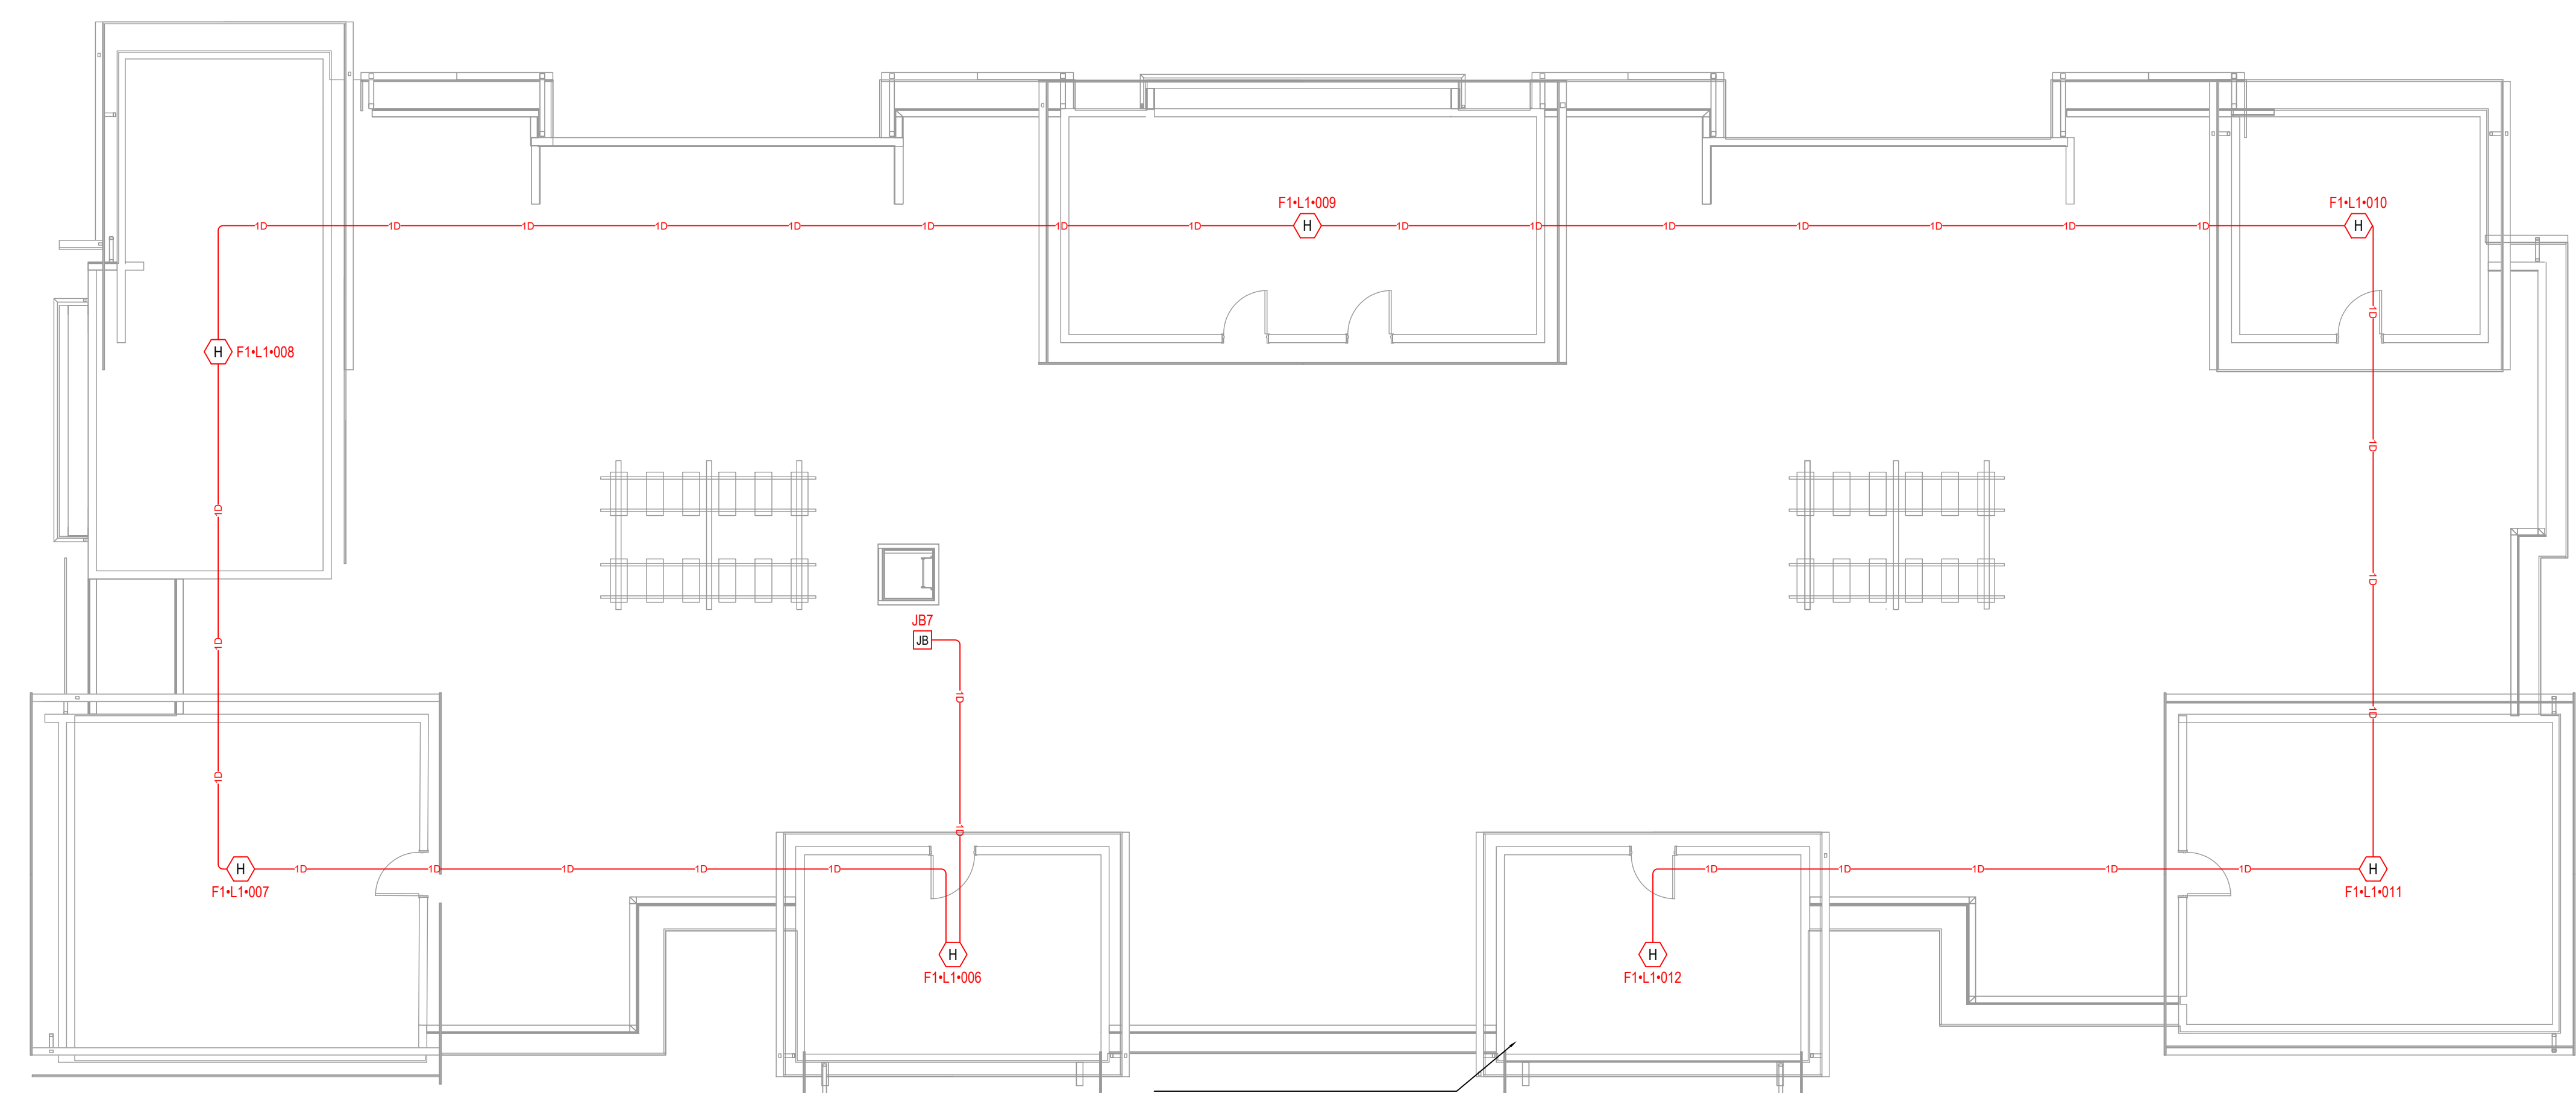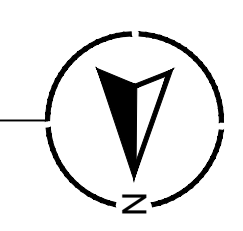

NOTE: THE ATTIC SPACES ARE NOT PROPOSED TO BE USED FOR STORAGE. IF ATTIC SPACES ARE USED TO STORE COMBUSTIBLE MATERIALS, THE ATTIC MUST BE PROTECTED WITH EITHER AN APPROVED AUTOMATIC SPRINKLERS SYSTEM OR WITH 1-HR FIRE-RESISTANCE RATED CONSTRUCTION, TYPICAL.

2 ROOF FLOOR PLAN

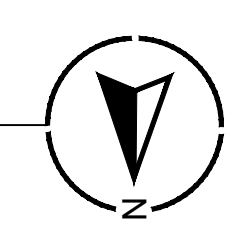

City of Puyallup
Development & Permitting Services
ISSUED PERMIT

Building	Planning
Engineering	Public Works
Fire	Traffic

EQUIPMENT LIST	
SYMBOL	DESCRIPTION
[FACU]	FIRE ALARM CONTROL PANEL
[DOC]	FIRE ALARM DOCUMENT CABINET
[NAC]	10A CONVENTIONAL POWER SUPPLY
[CELL]	COMMUNICATOR
[ADM]	ADDRESSABLE DUAL MONITOR MODULE
[H]	ADDRESSABLE HEAT DETECTOR WITH STANDARD BASE
[S]	ADDRESSABLE SMOKE DETECTOR WITH STANDARD BASE
[F WP]	CONVENTIONAL PULL STATION, WEATHERPROOF
[WP]	HORN STROBE, WALL, RED, WEATHERPROOF
[F LF]	LOW FREQUENCY HORN, WALL, WHITE
[LF]	LOW FREQUENCY HORN/STROBE, WALL, WHITE, 177 FIXED CANDELA
[STROBE]	STROBE, WALL, WHITE
[JB]	JUNCTION BOX

CABLE AND WIRE LEGEND		
LABEL	AWG	DESCRIPTION
D	16	SLC - 2 COND. SOLID COPPER FPLP ADDRESSABLE UNSHIELDED
E	22	PHONE LINE - RJ31X SOLID COPPER TWISTED SHIELDED
V	14	NAC - 2 COND. SOLID COPPER FPLP ANALOG UNSHIELDED
Z	18	IDC - 2 COND. SOLID COPPER FPLP ANALOG UNSHIELDED

KEY NOTES	
1	JUNCTION BOXES IN BATHROOMS ARE FOR FUTURE ADA ADAPTABILITY.

ABBREVIATIONS	
WF	WATERFLOW
TS	TAMPER SWITCH

ADDRESS & LABEL CLARIFICATION

PANEL NUMBER
SLC LOOP NUMBER
DEVICE ADDRESS ON SLC LOOP

F1•L1•001

PANEL NUMBER
NOTIFICATION CIRCUIT NUMBER
DEVICE NUMBER ON CIRCUIT

F1•N1•01

CABLE QUANTITY
TYPE OF CABLE (CHECK CABLE AND WIRE LEGEND)

1D

PANEL NAME:
F1: FIRE ALARM CONTROL PANEL
P1: REMOTE POWER SUPPLY

NFPA 72 - TABLE A.18.4.4 AVERAGE AMBIENT SOUND LEVEL ACCORDING TO LOCATION	
LOCATION	SOUND LEVEL (dBA)
1. BUSINESS OCCUPANCIES	54
2. EDUCATIONAL OCCUPANCIES	45
3. INDUSTRIAL OCCUPANCIES	88
4. INSTITUTIONAL OCCUPANCIES	50
5. MERCANTILE ROOMS	40
6. MECHANICAL ROOMS	91
7. PIERS AND WATER SURROUNDED STRUCTURES	40
8. PLACES OF ASSEMBLY	60
9. RESIDENTIAL OCCUPANCIES	35
10. STORAGE OCCUPANCIES	30
11. THOROUGHFARES, HIGH-DENSITY URBAN	70
12. THOROUGHFARES, MEDIUM-DENSITY URBAN	55
13. THOROUGHFARES, RURAL AND SUBURBAN	40
14. TOWER OCCUPANCIES	35
15. UNDERGROUND STRUCTURES AND WINDOWLESS BLDGS	40
16. VEHICLES AND VESSELS	50

Jeremy Locken, ET
NICET Level III Fire Alarm
Certification #: 95603
Expires 07/2027



PROJECT
EAST TOWN CROSSING BUILDING E
SHAW RD. E. & PIONEER WY. E.
PUYALLUP, WA 98372


REVISION:
FIRST RELEASE

SHEET DESCRIPTION:
FIRE ALARM SYSTEM
THIRD FLOOR &
ROOF PLANS

DRAWN BY: JEM SYSTEMS
DATE: 06.17.2025
SCALE: SEE DRAWINGS


SHEET:
FA-04

RISER DIAGRAM

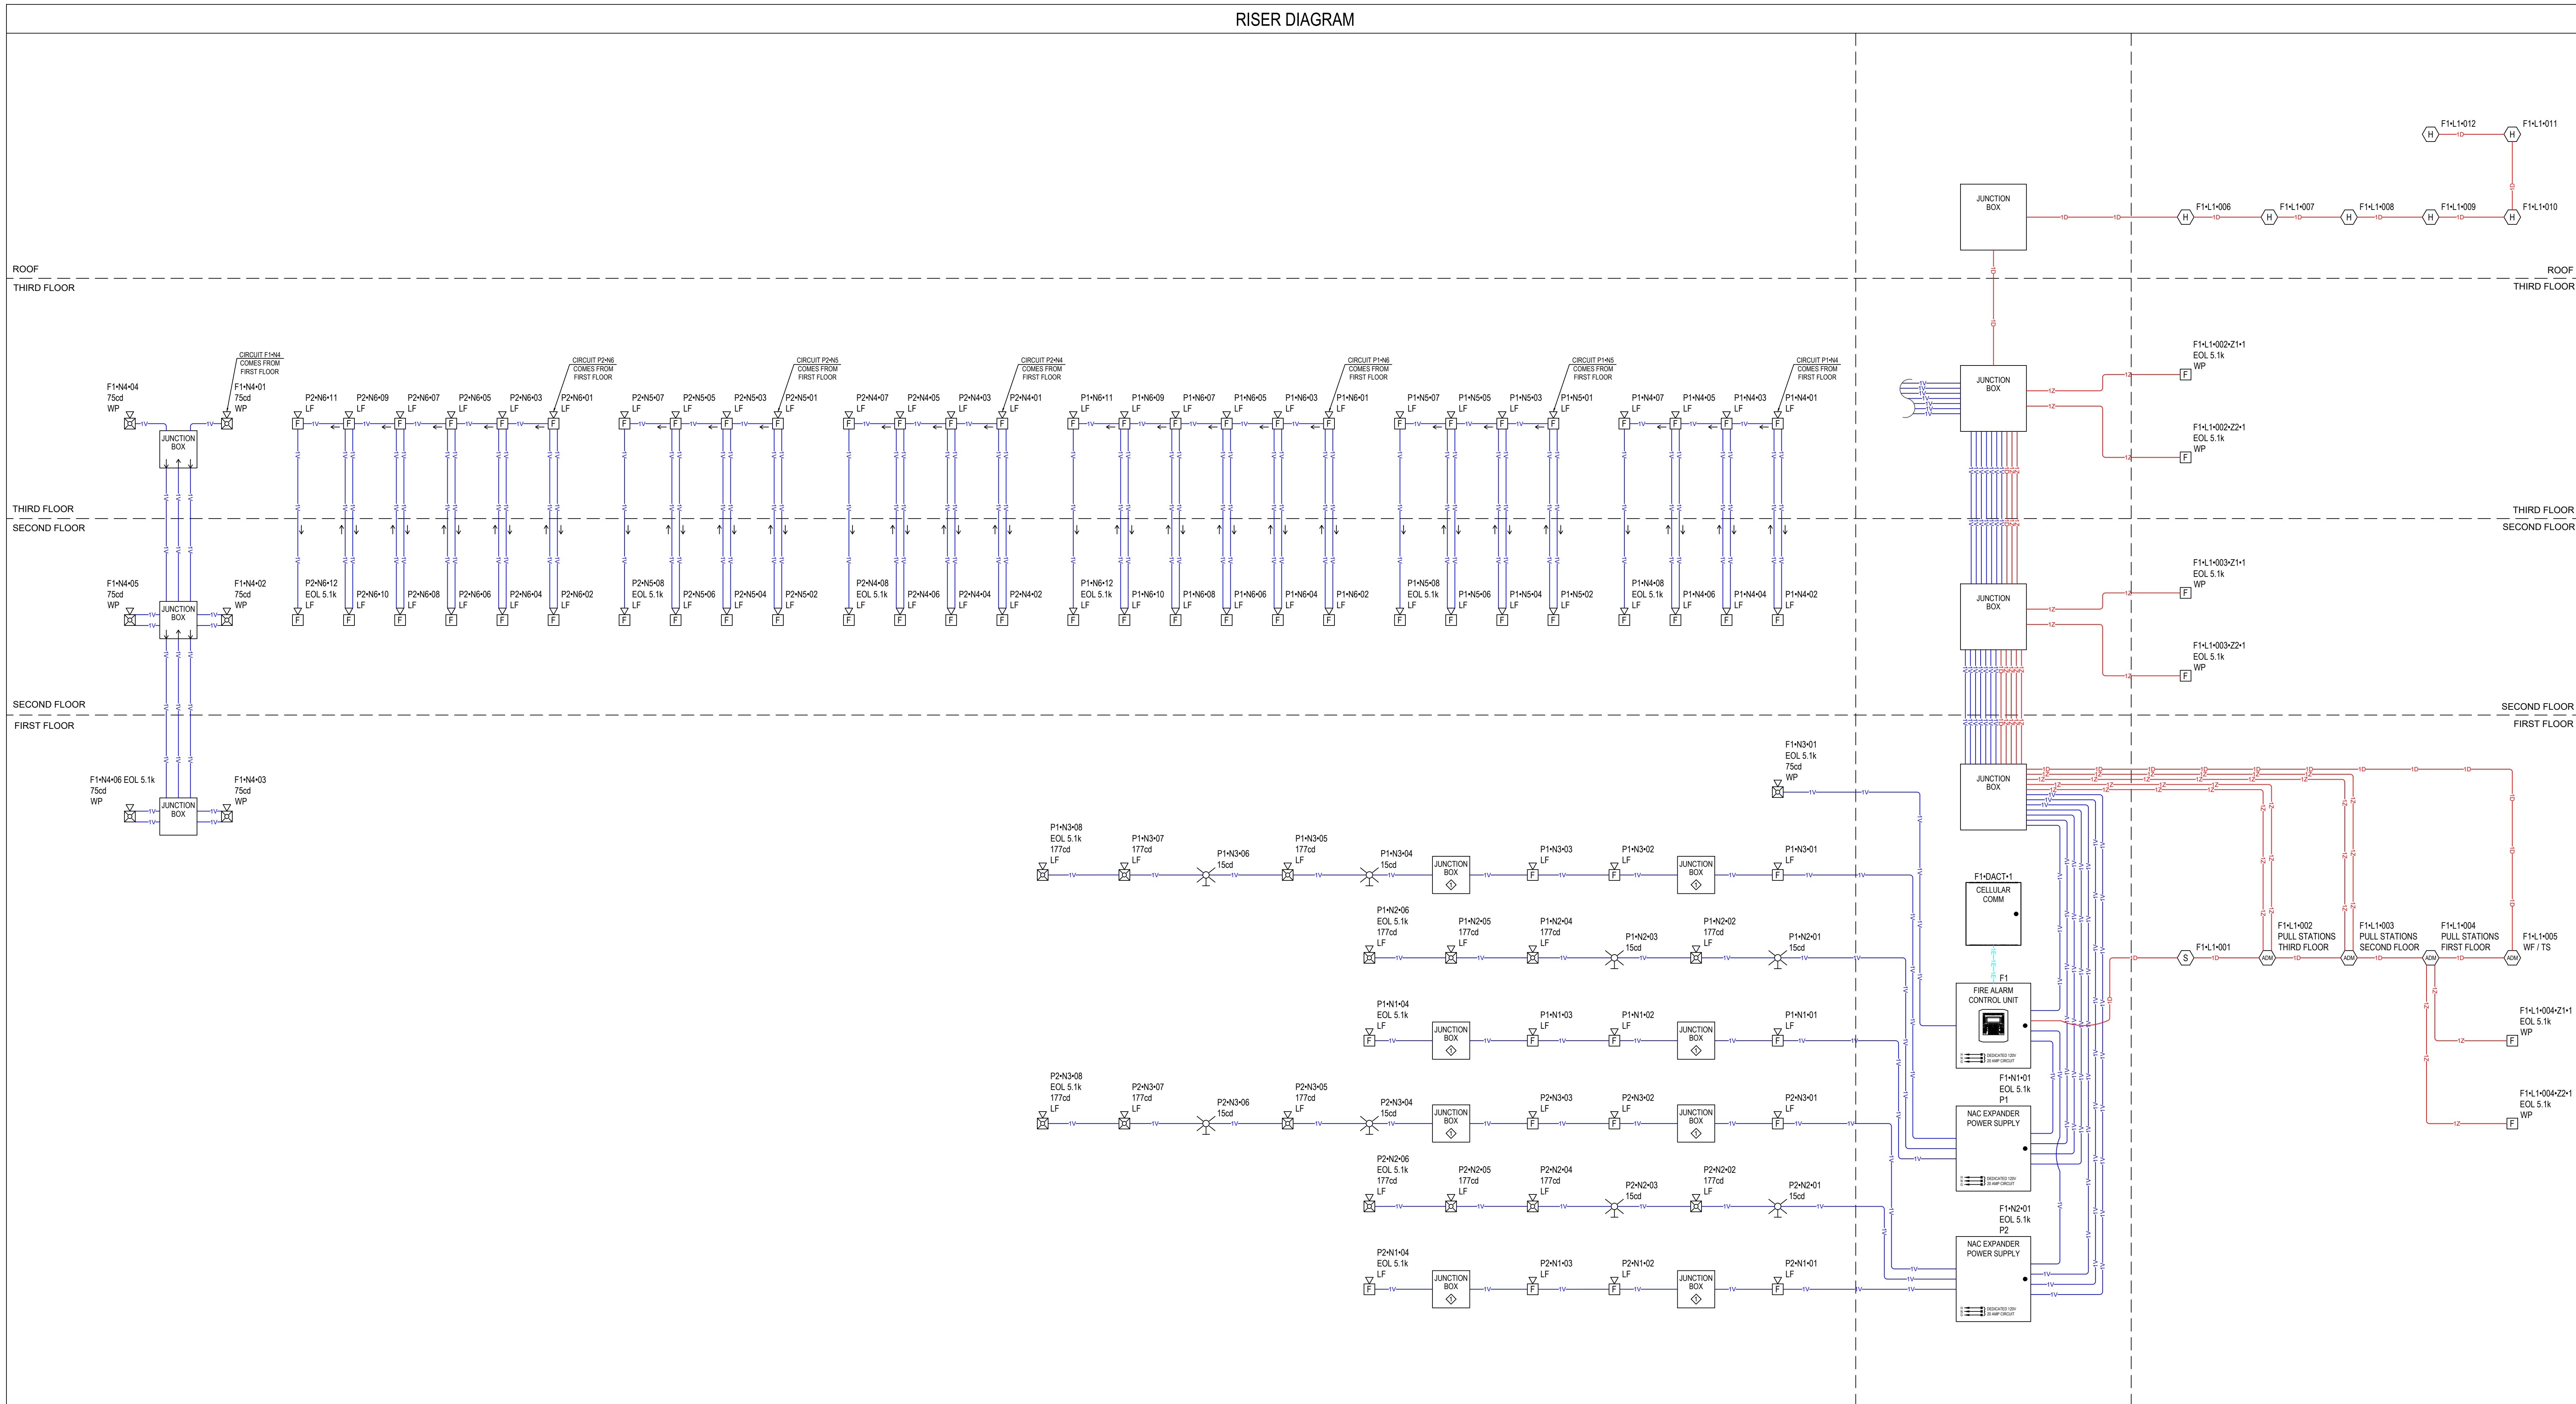


KEY NOTES


1 JUNCTION BOXES IN BATHROOMS ARE FOR FUTURE ADA ADAPTABILITY.

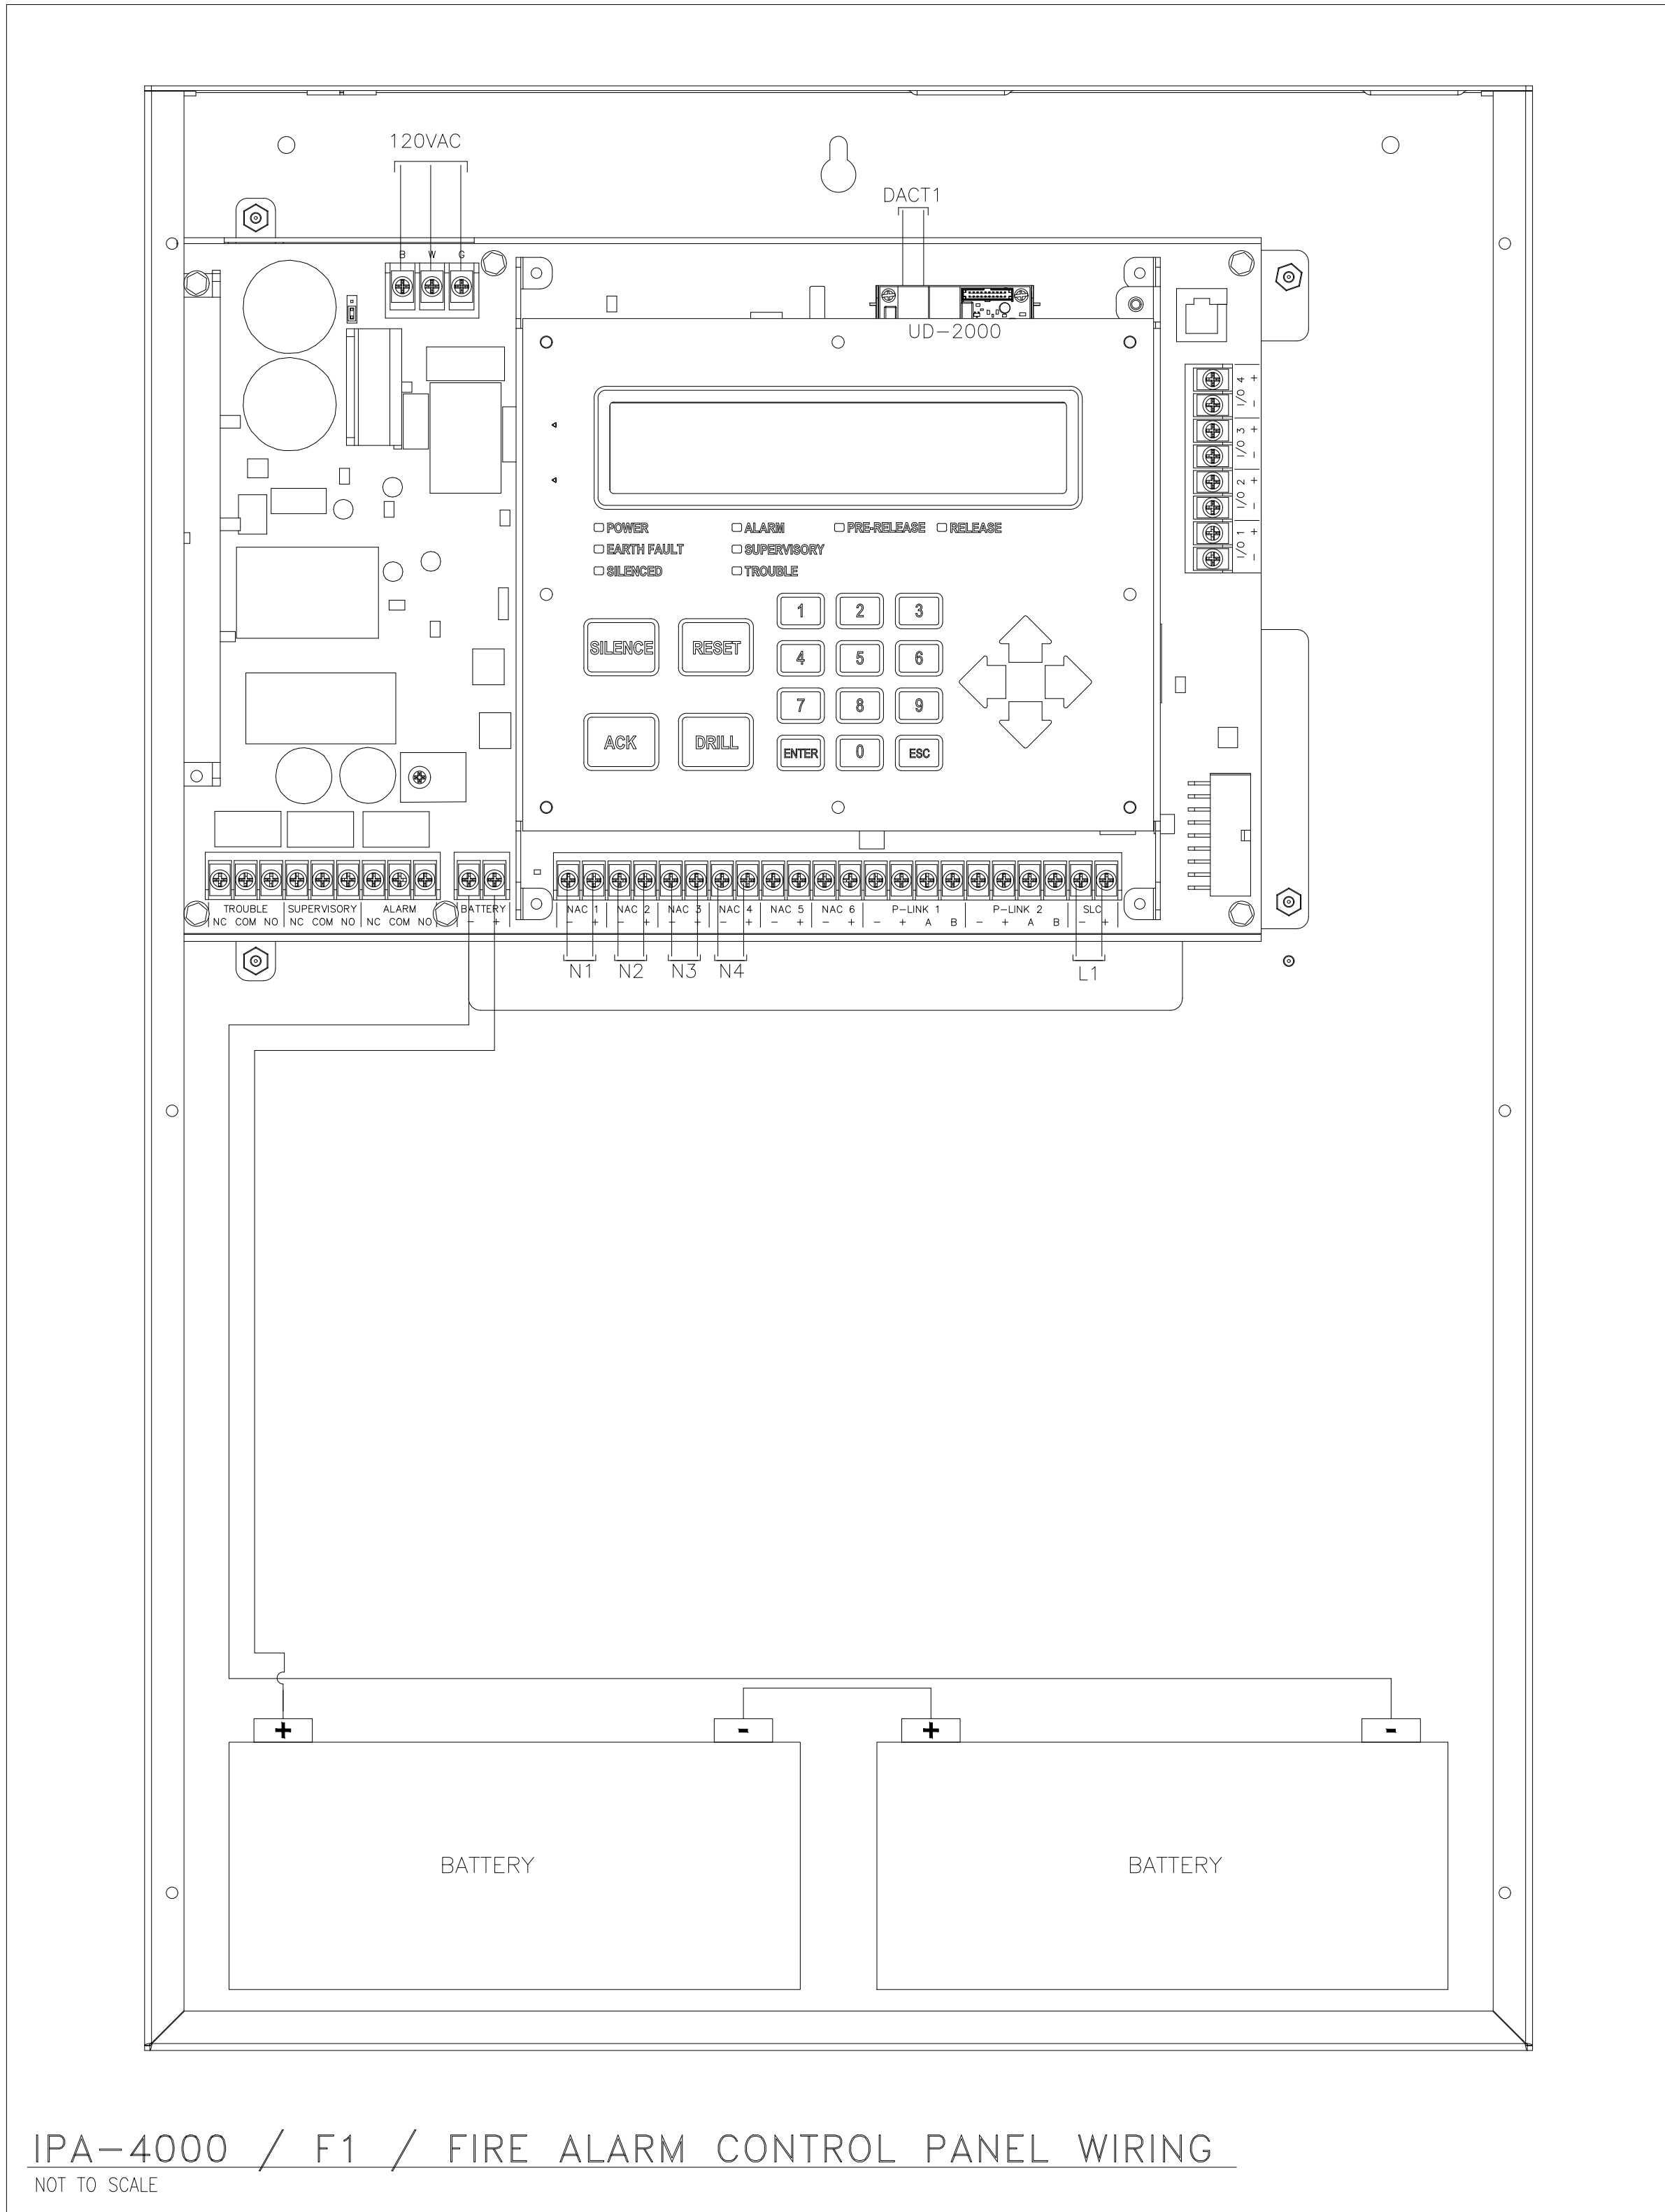


IPA-4000 / F1 / FIRE ALARM CONTROL PANEL WIRING
NOT TO SCALE

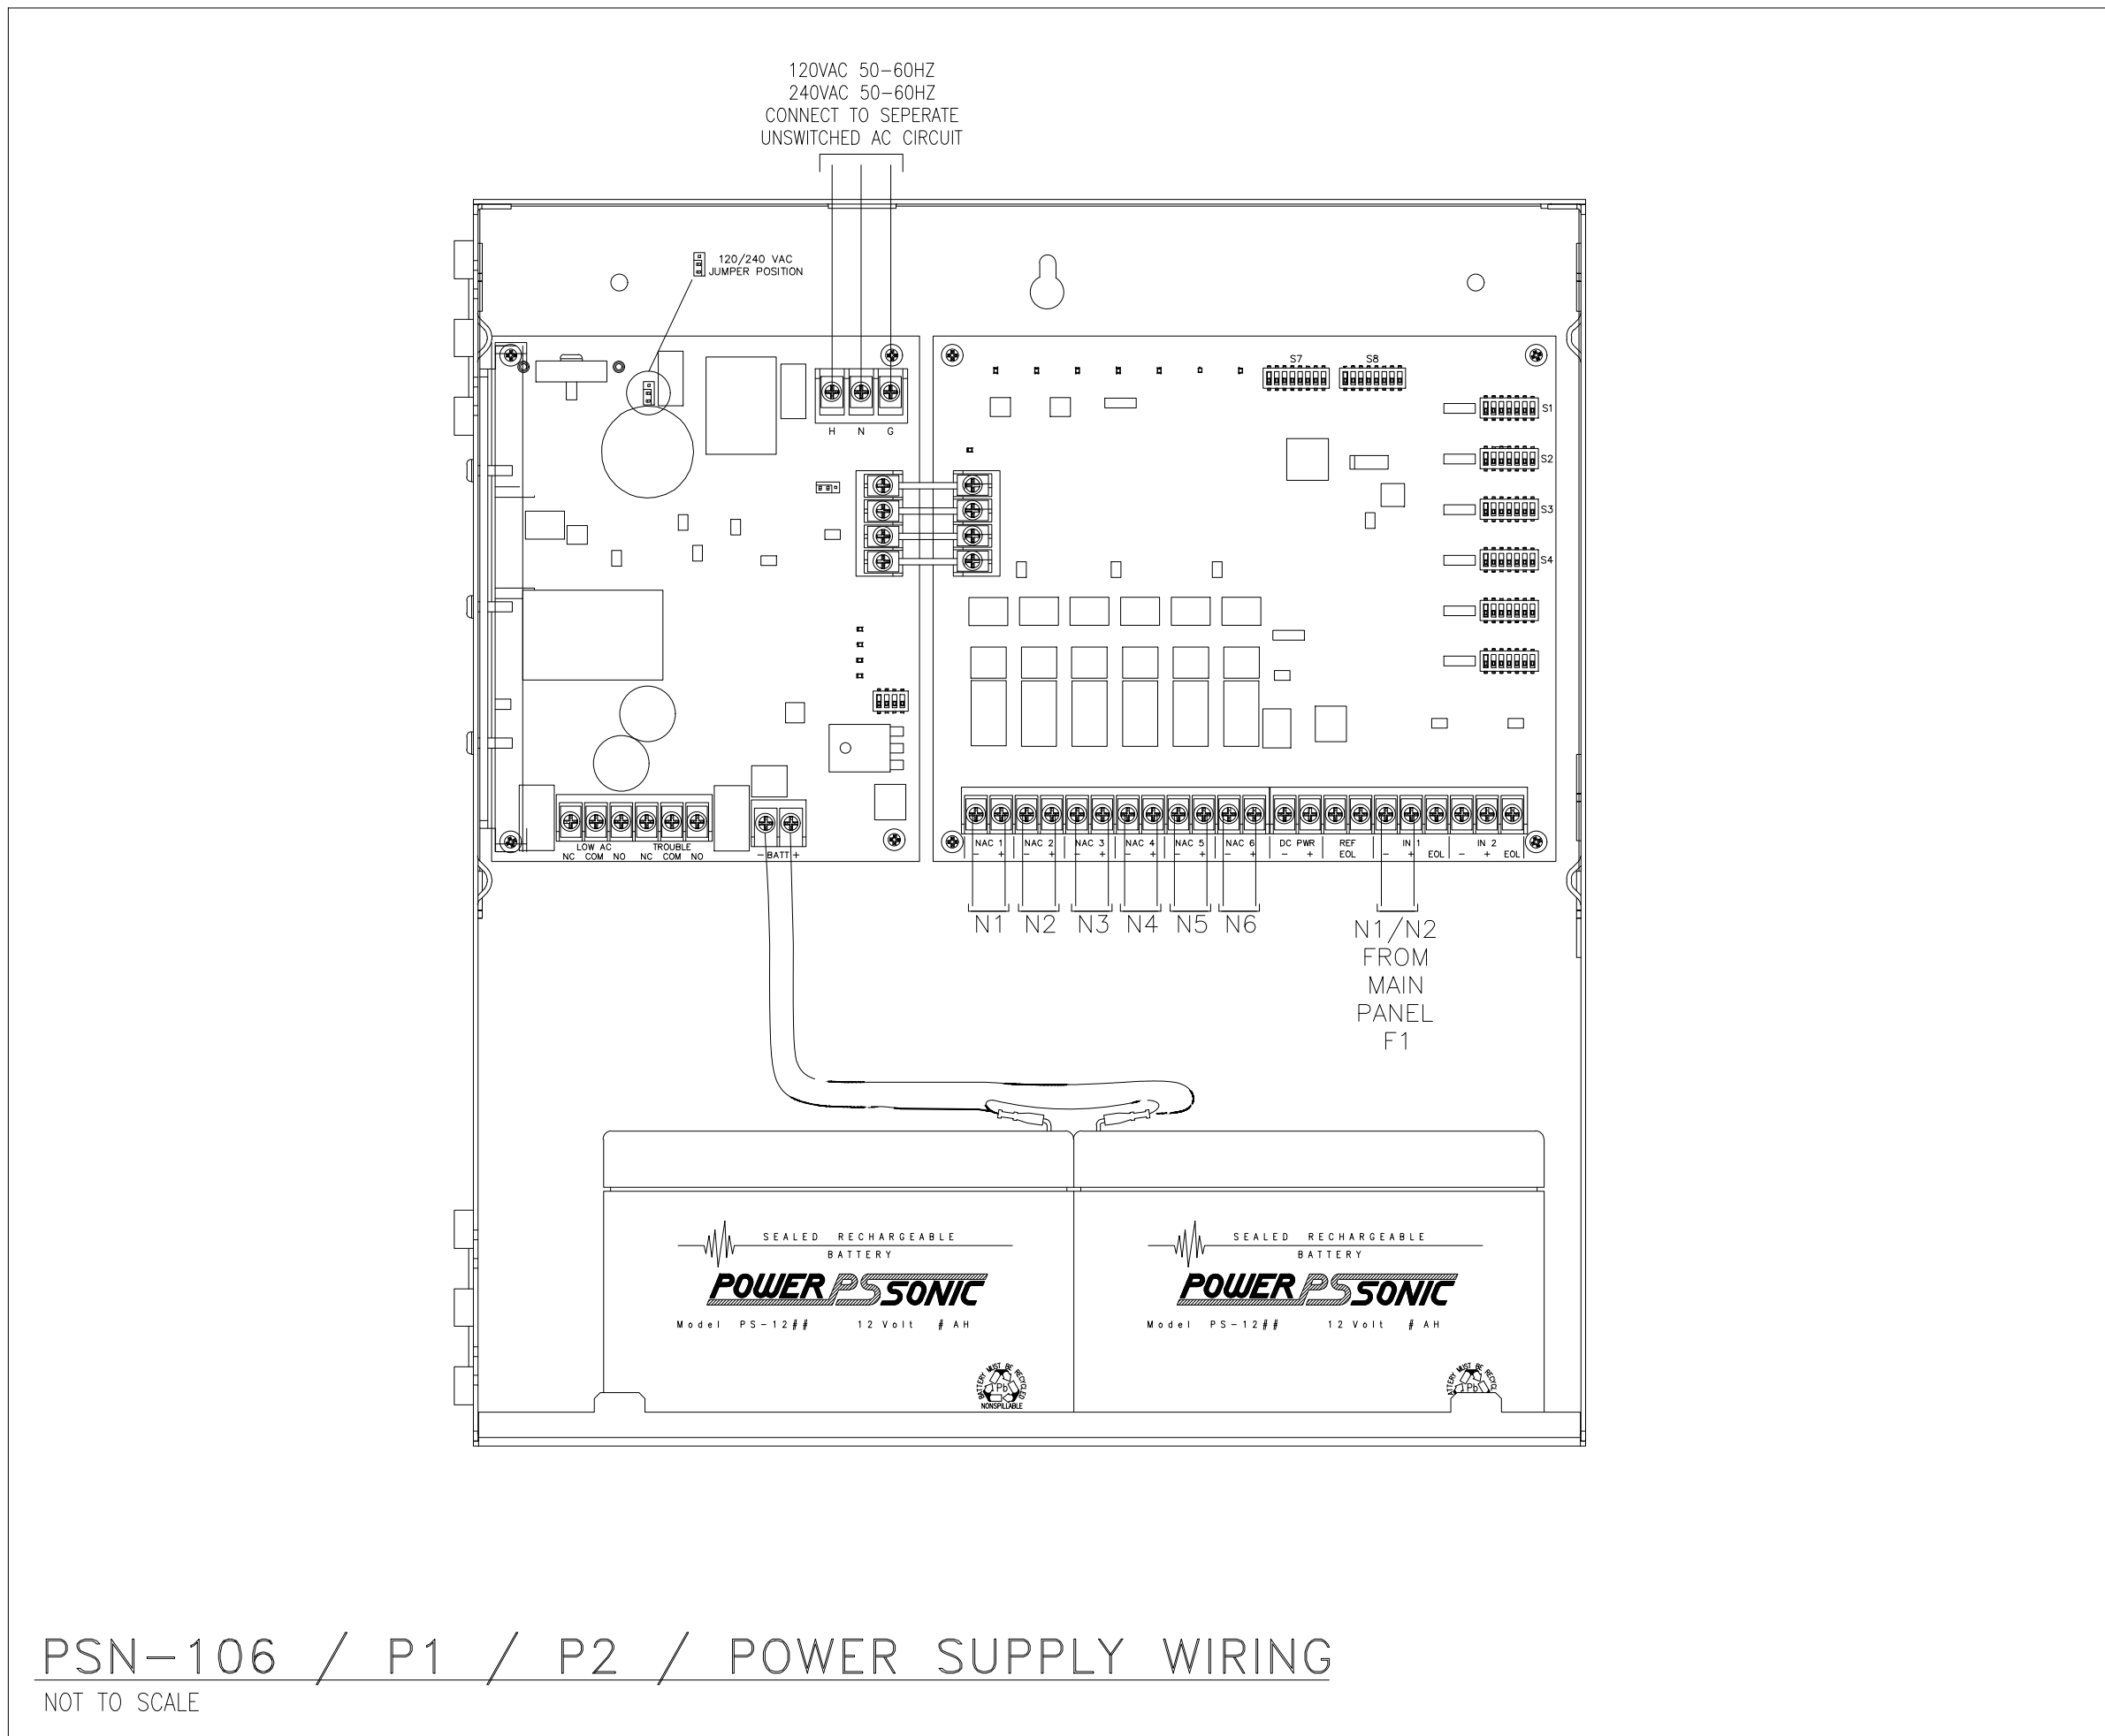


PSN-106 / P1 / P2 / POWER SUPPLY WIRING
NOT TO SCALE

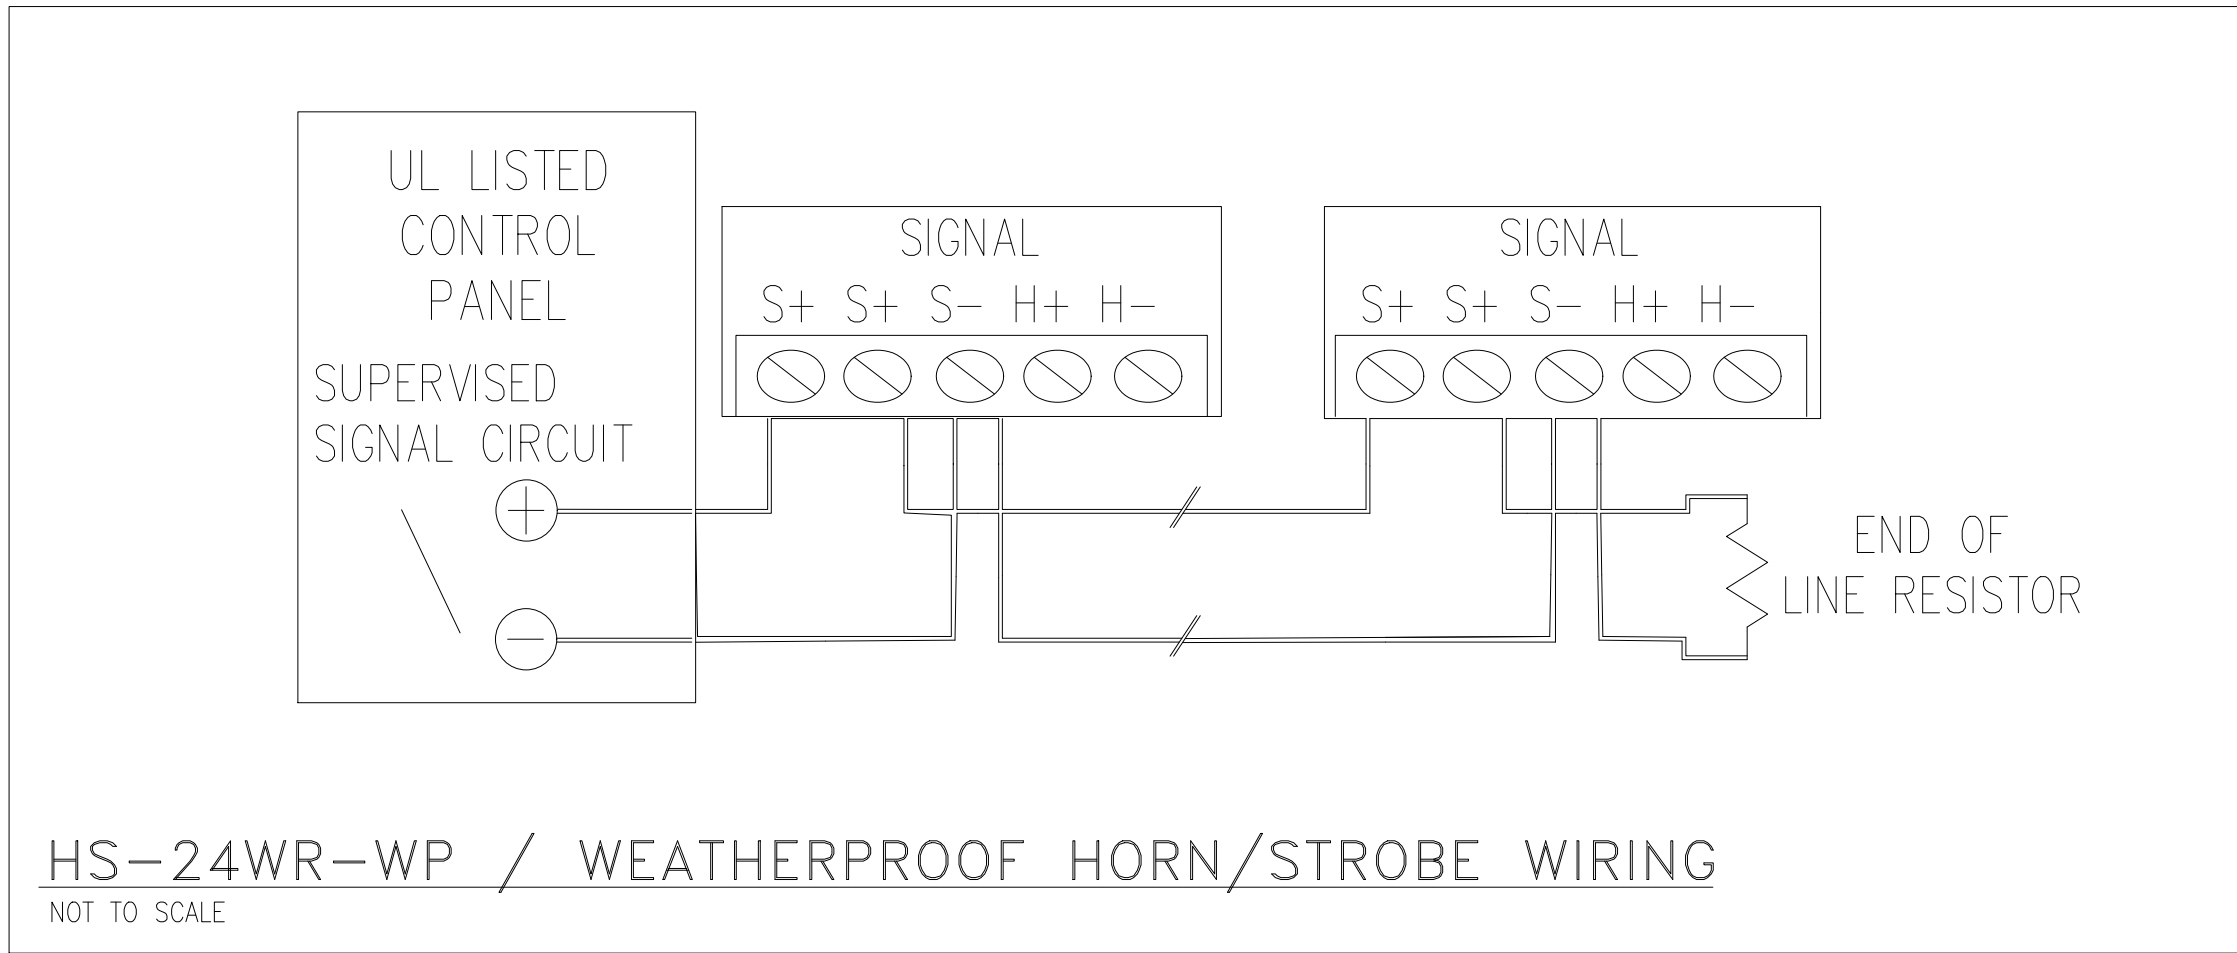


HS-24WR-WP / WEATHERPROOF HORN/STROBE WIRING
NOT TO SCALE

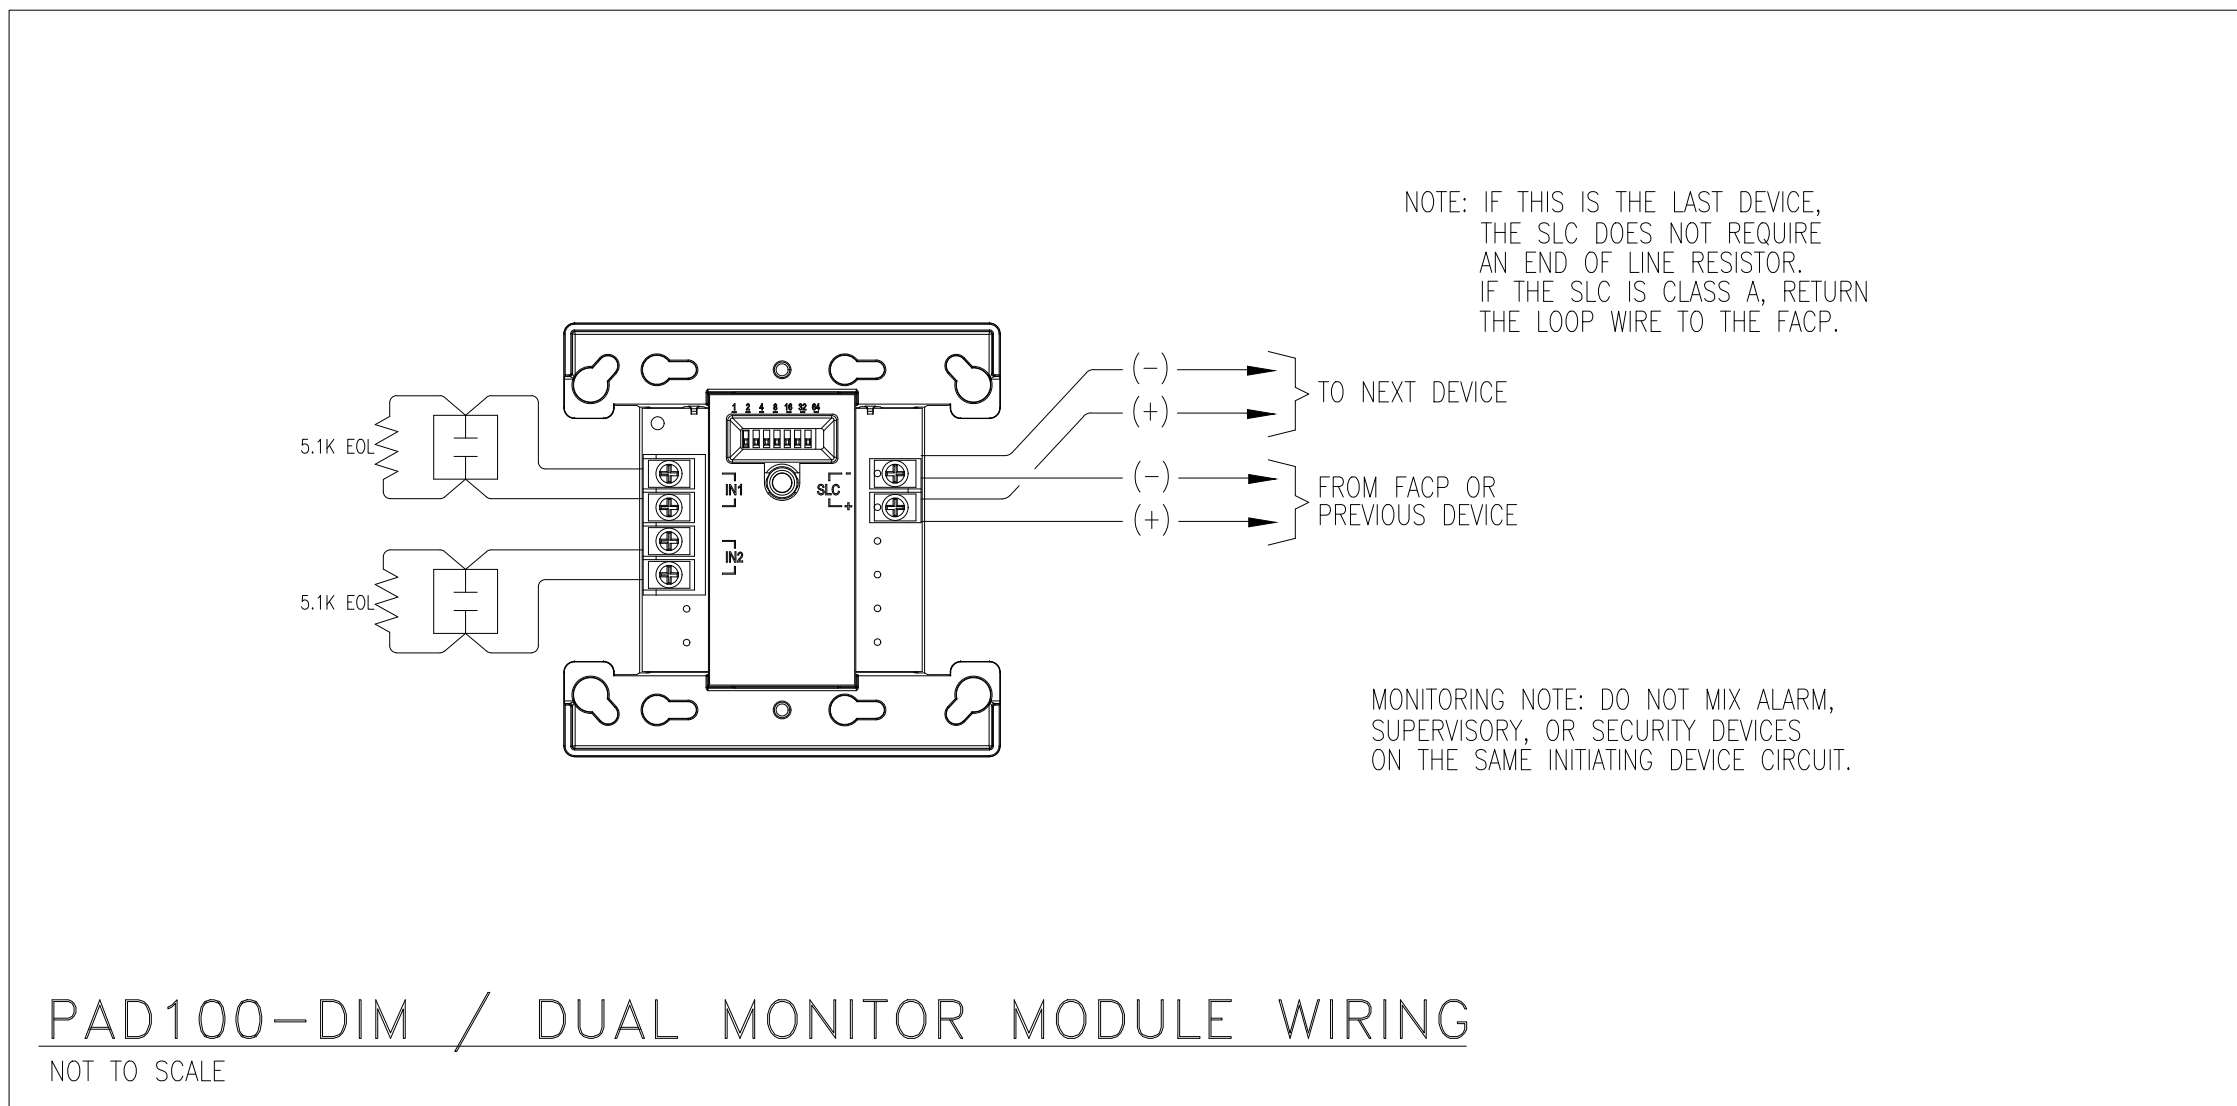


PAD100-DIM / DUAL MONITOR MODULE WIRING
NOT TO SCALE

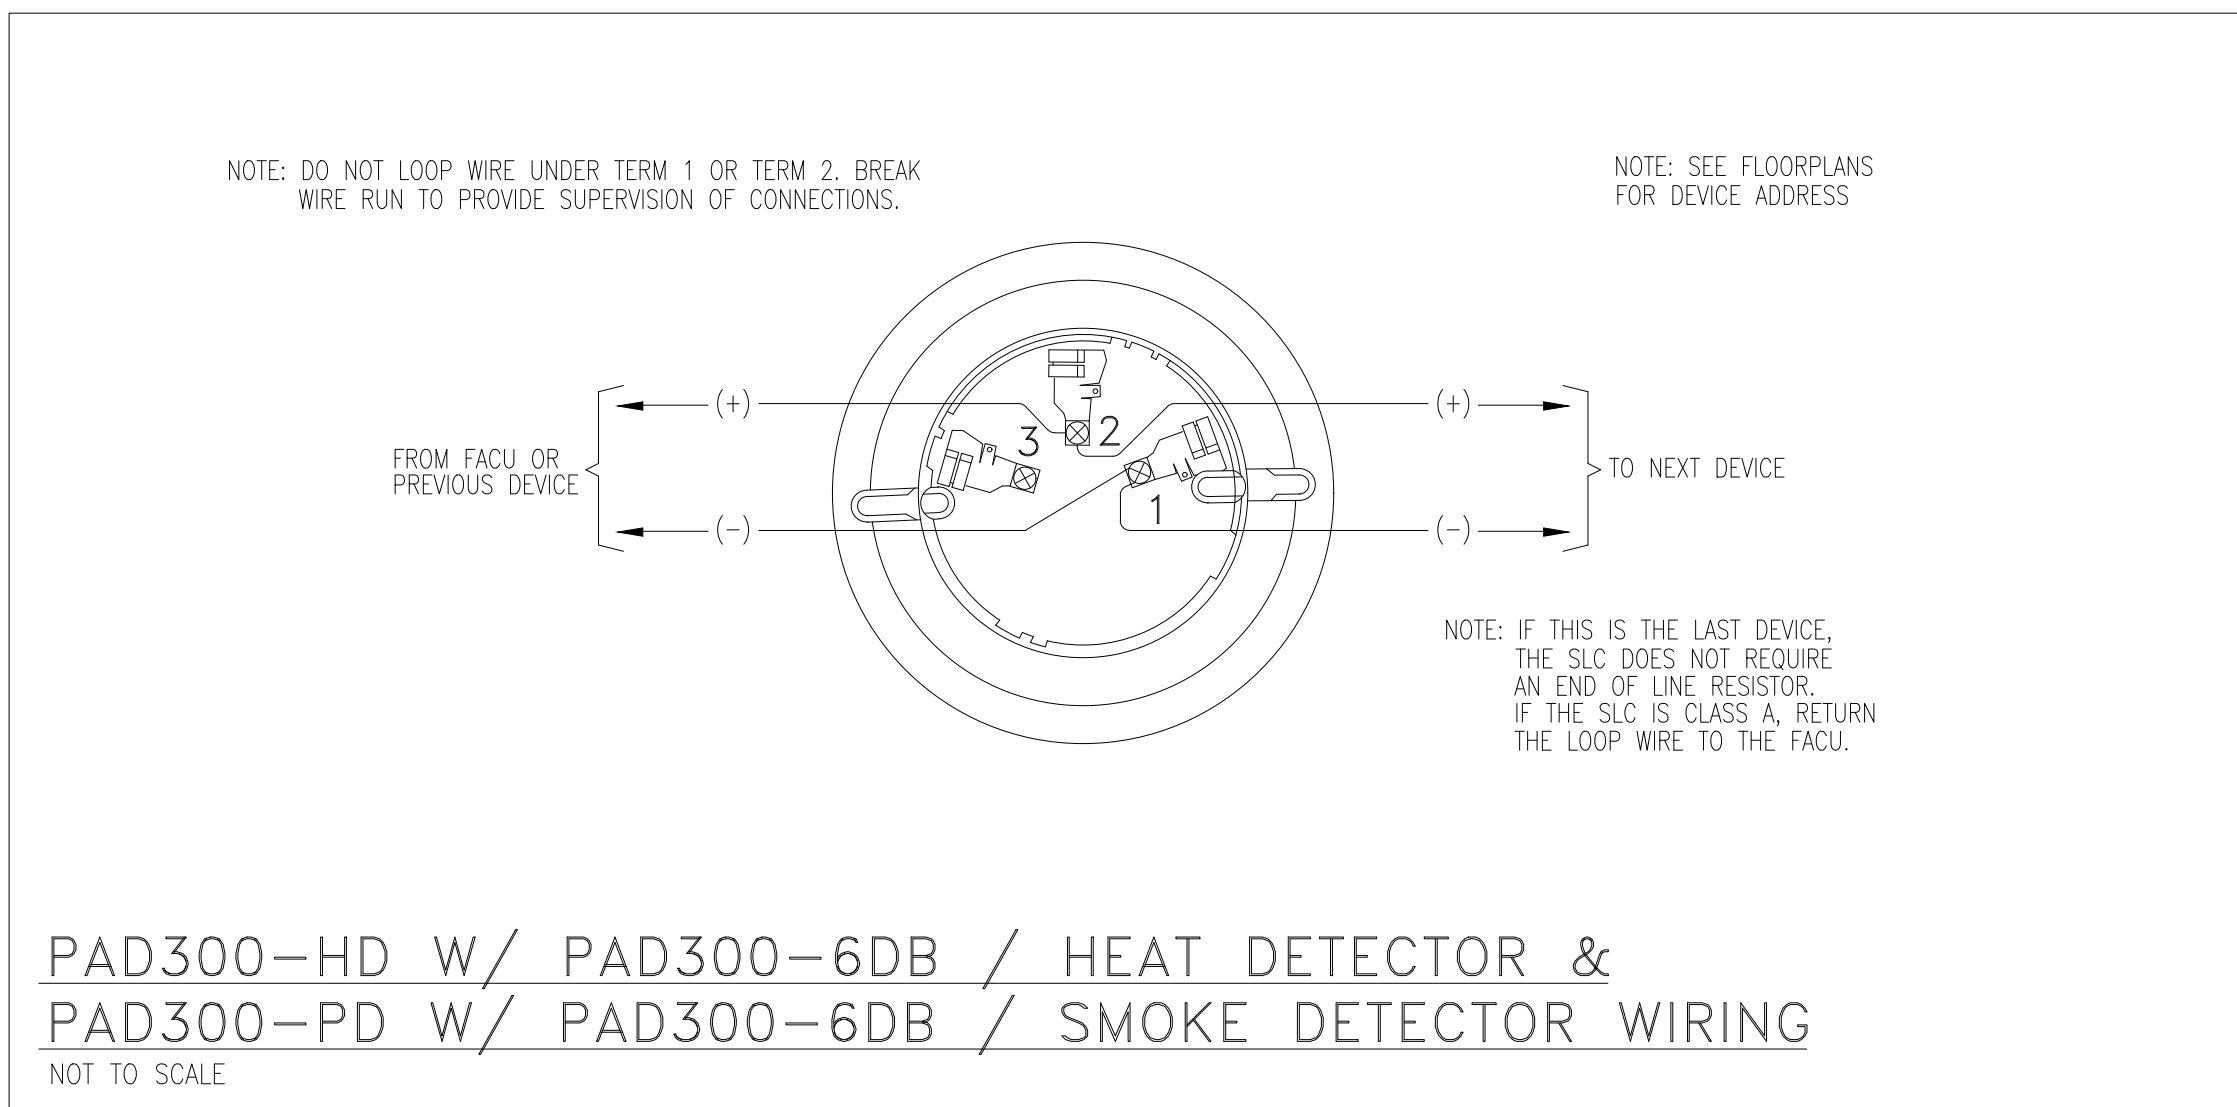


PAD300-HD W/ PAD300-6DB / HEAT DETECTOR &
PAD300-PD W/ PAD300-6DB / SMOKE DETECTOR WIRING
NOT TO SCALE

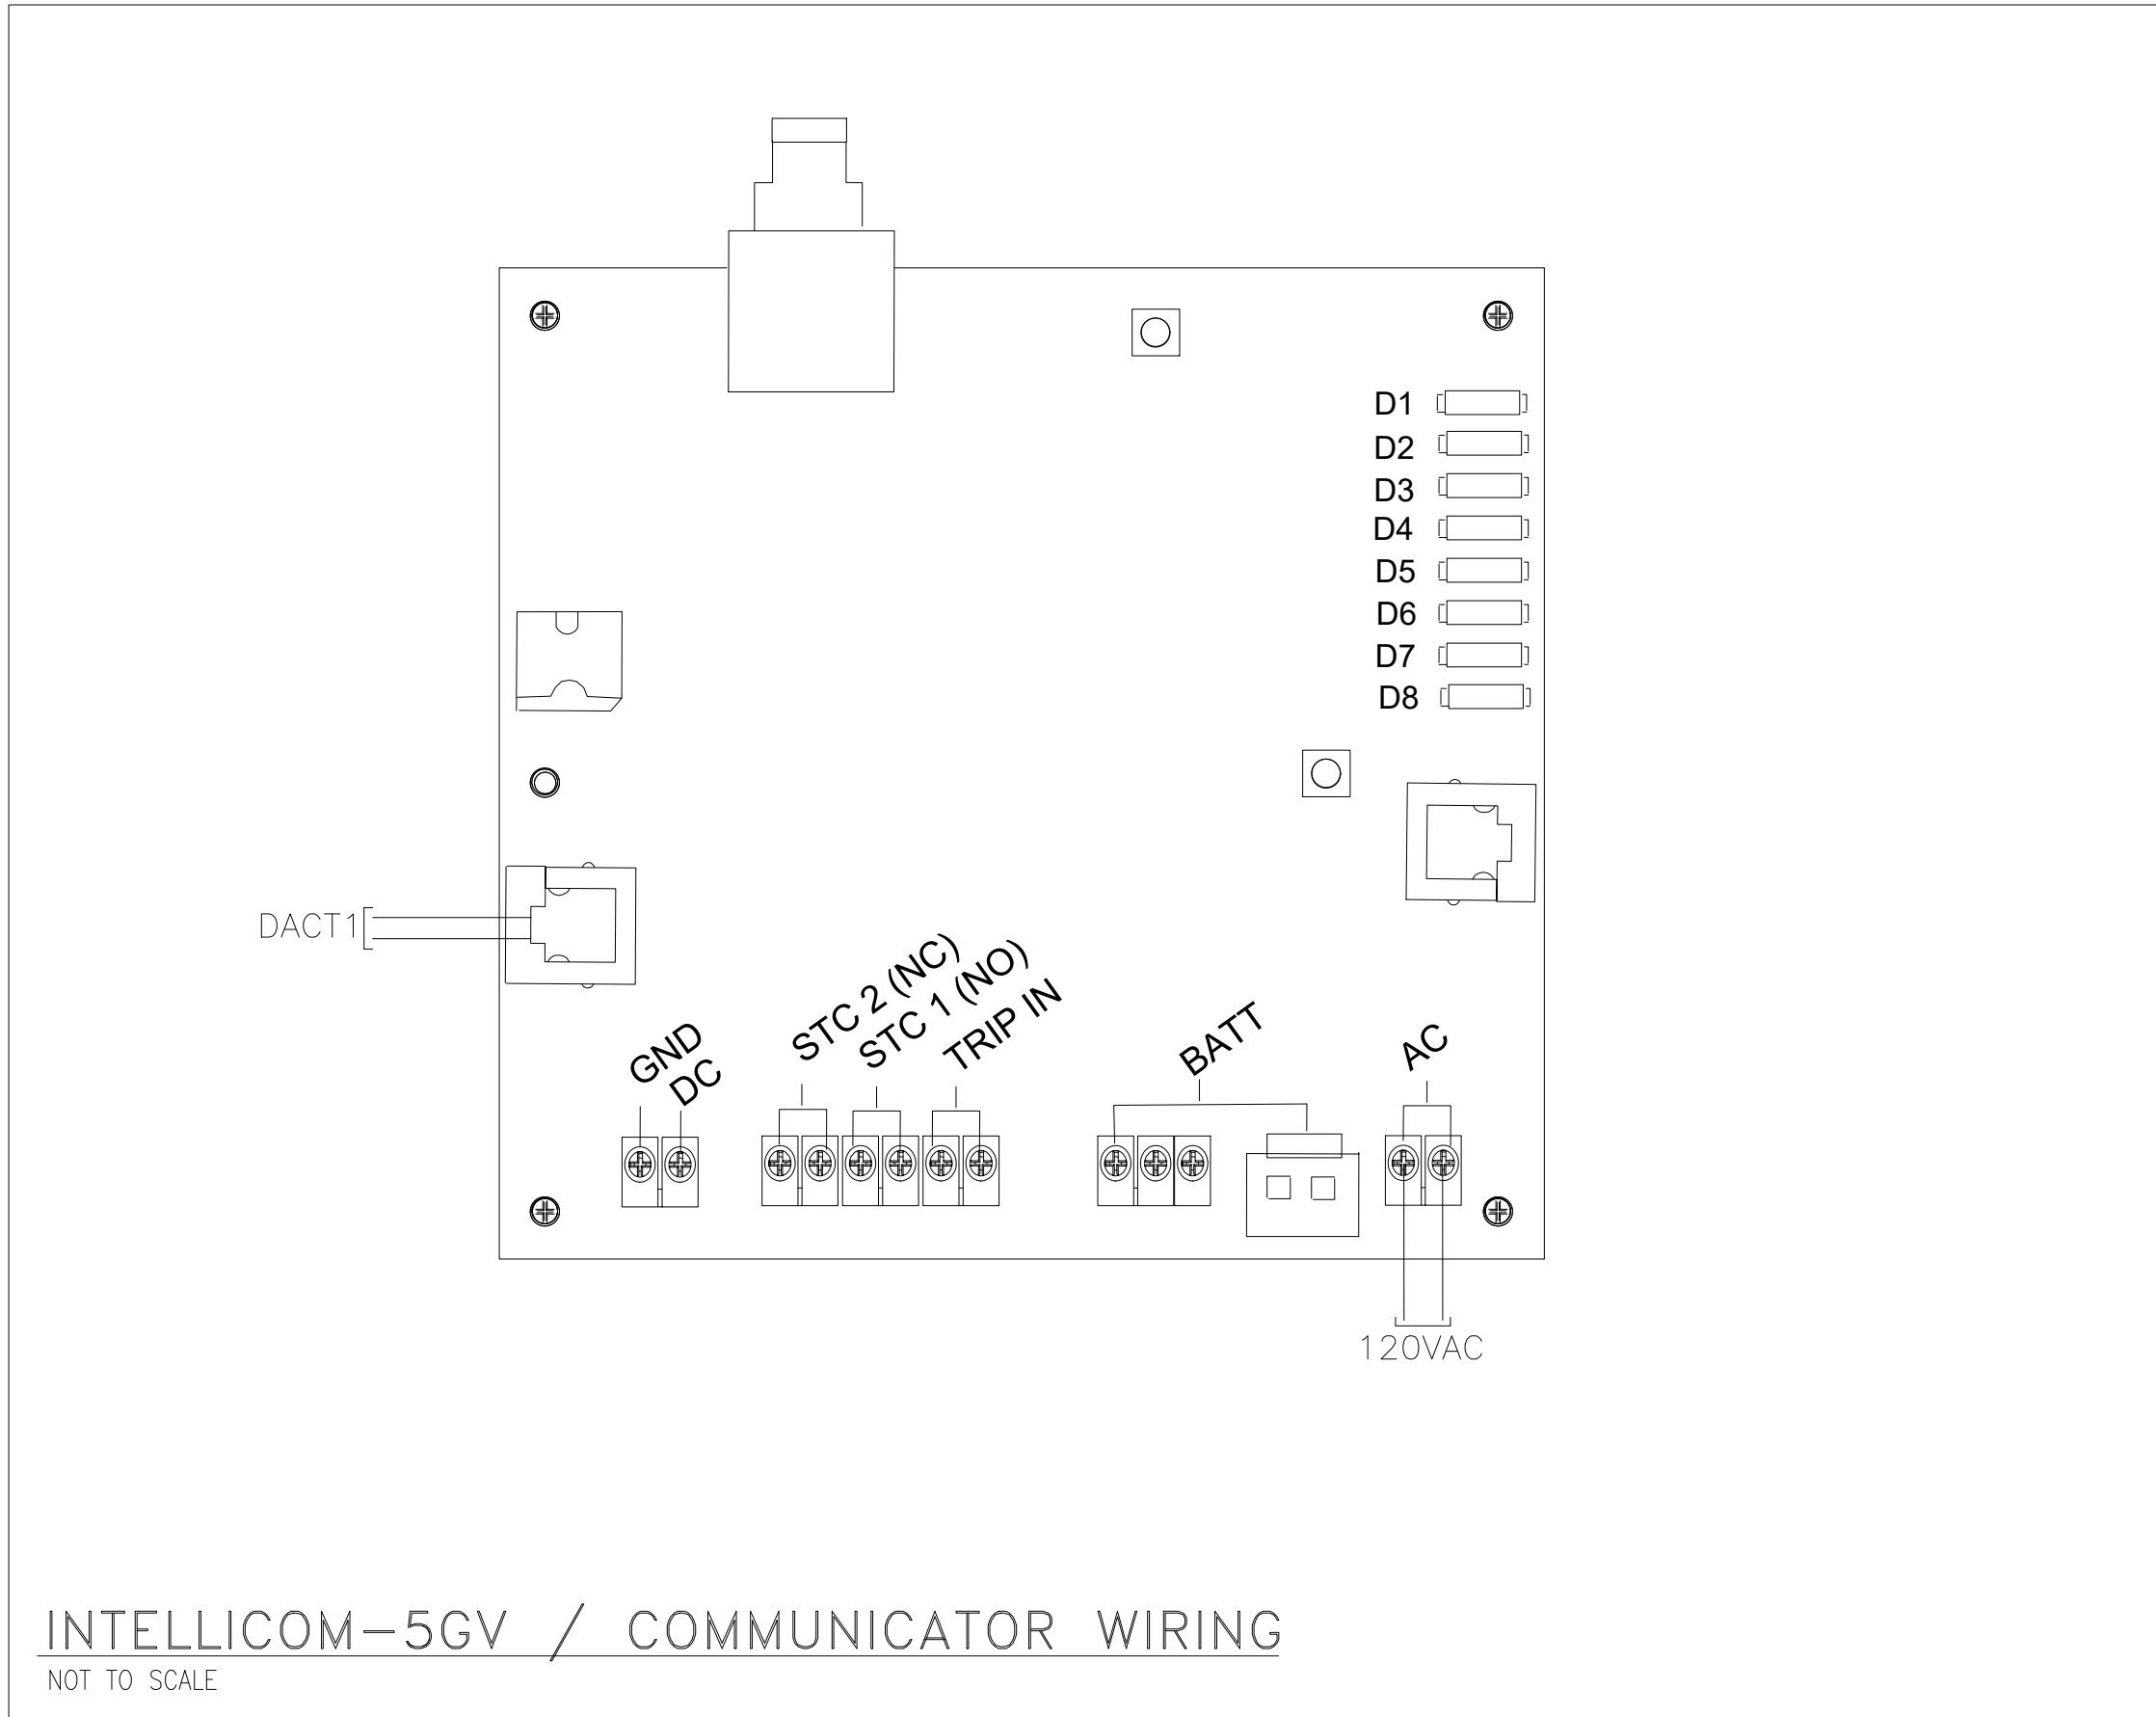


INTELLICOM-5GV / COMMUNICATOR WIRING
NOT TO SCALE

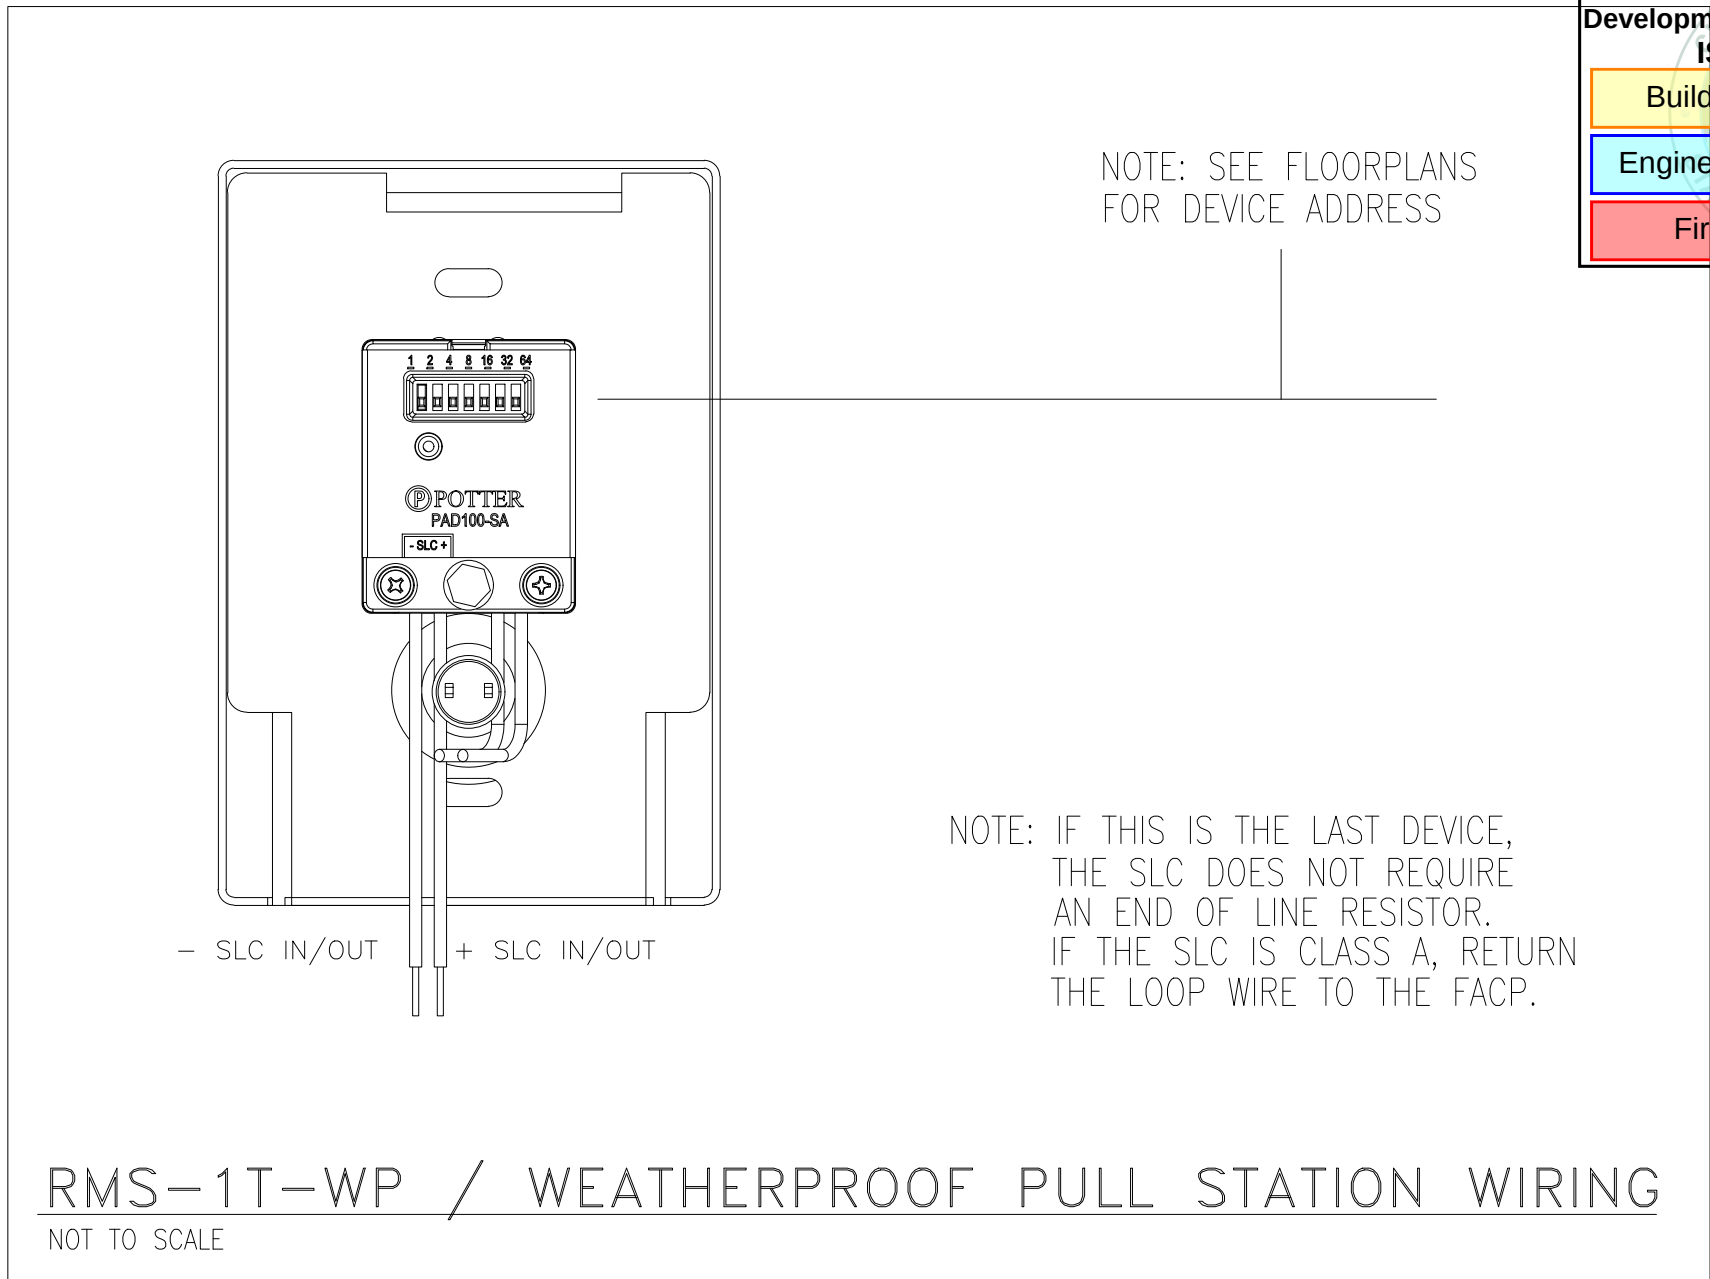

RMS-1T-WP / WEATHERPROOF PULL STATION WIRING
NOT TO SCALE

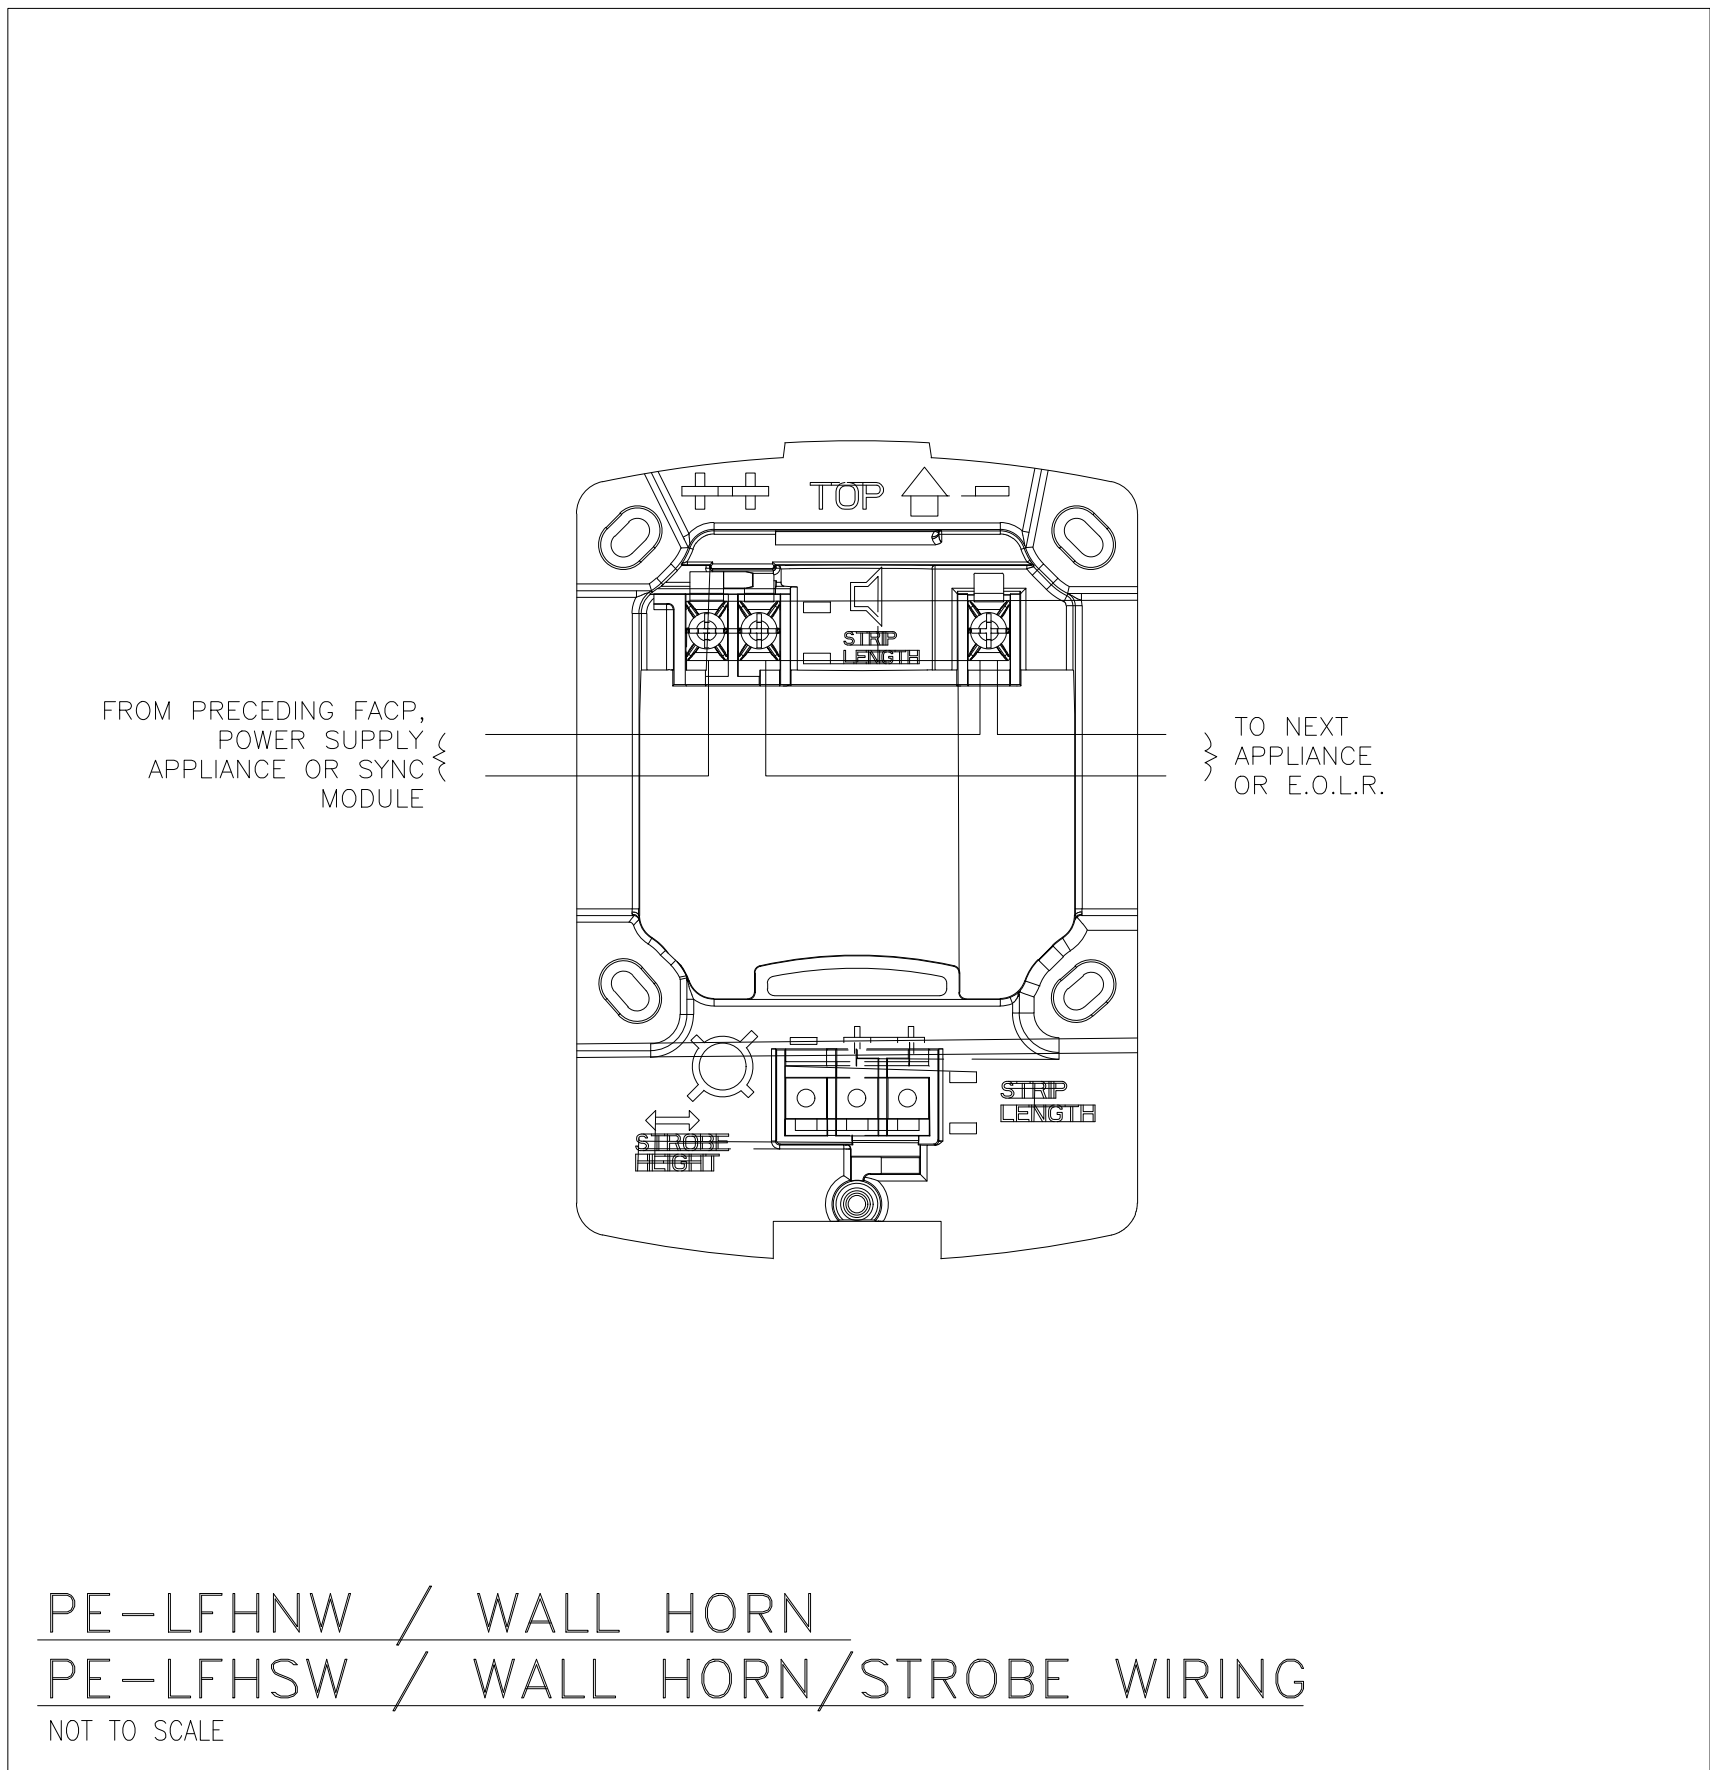

PE-LFHNW / WALL HORN
PE-LFHSW / WALL HORN/STROBE WIRING
NOT TO SCALE

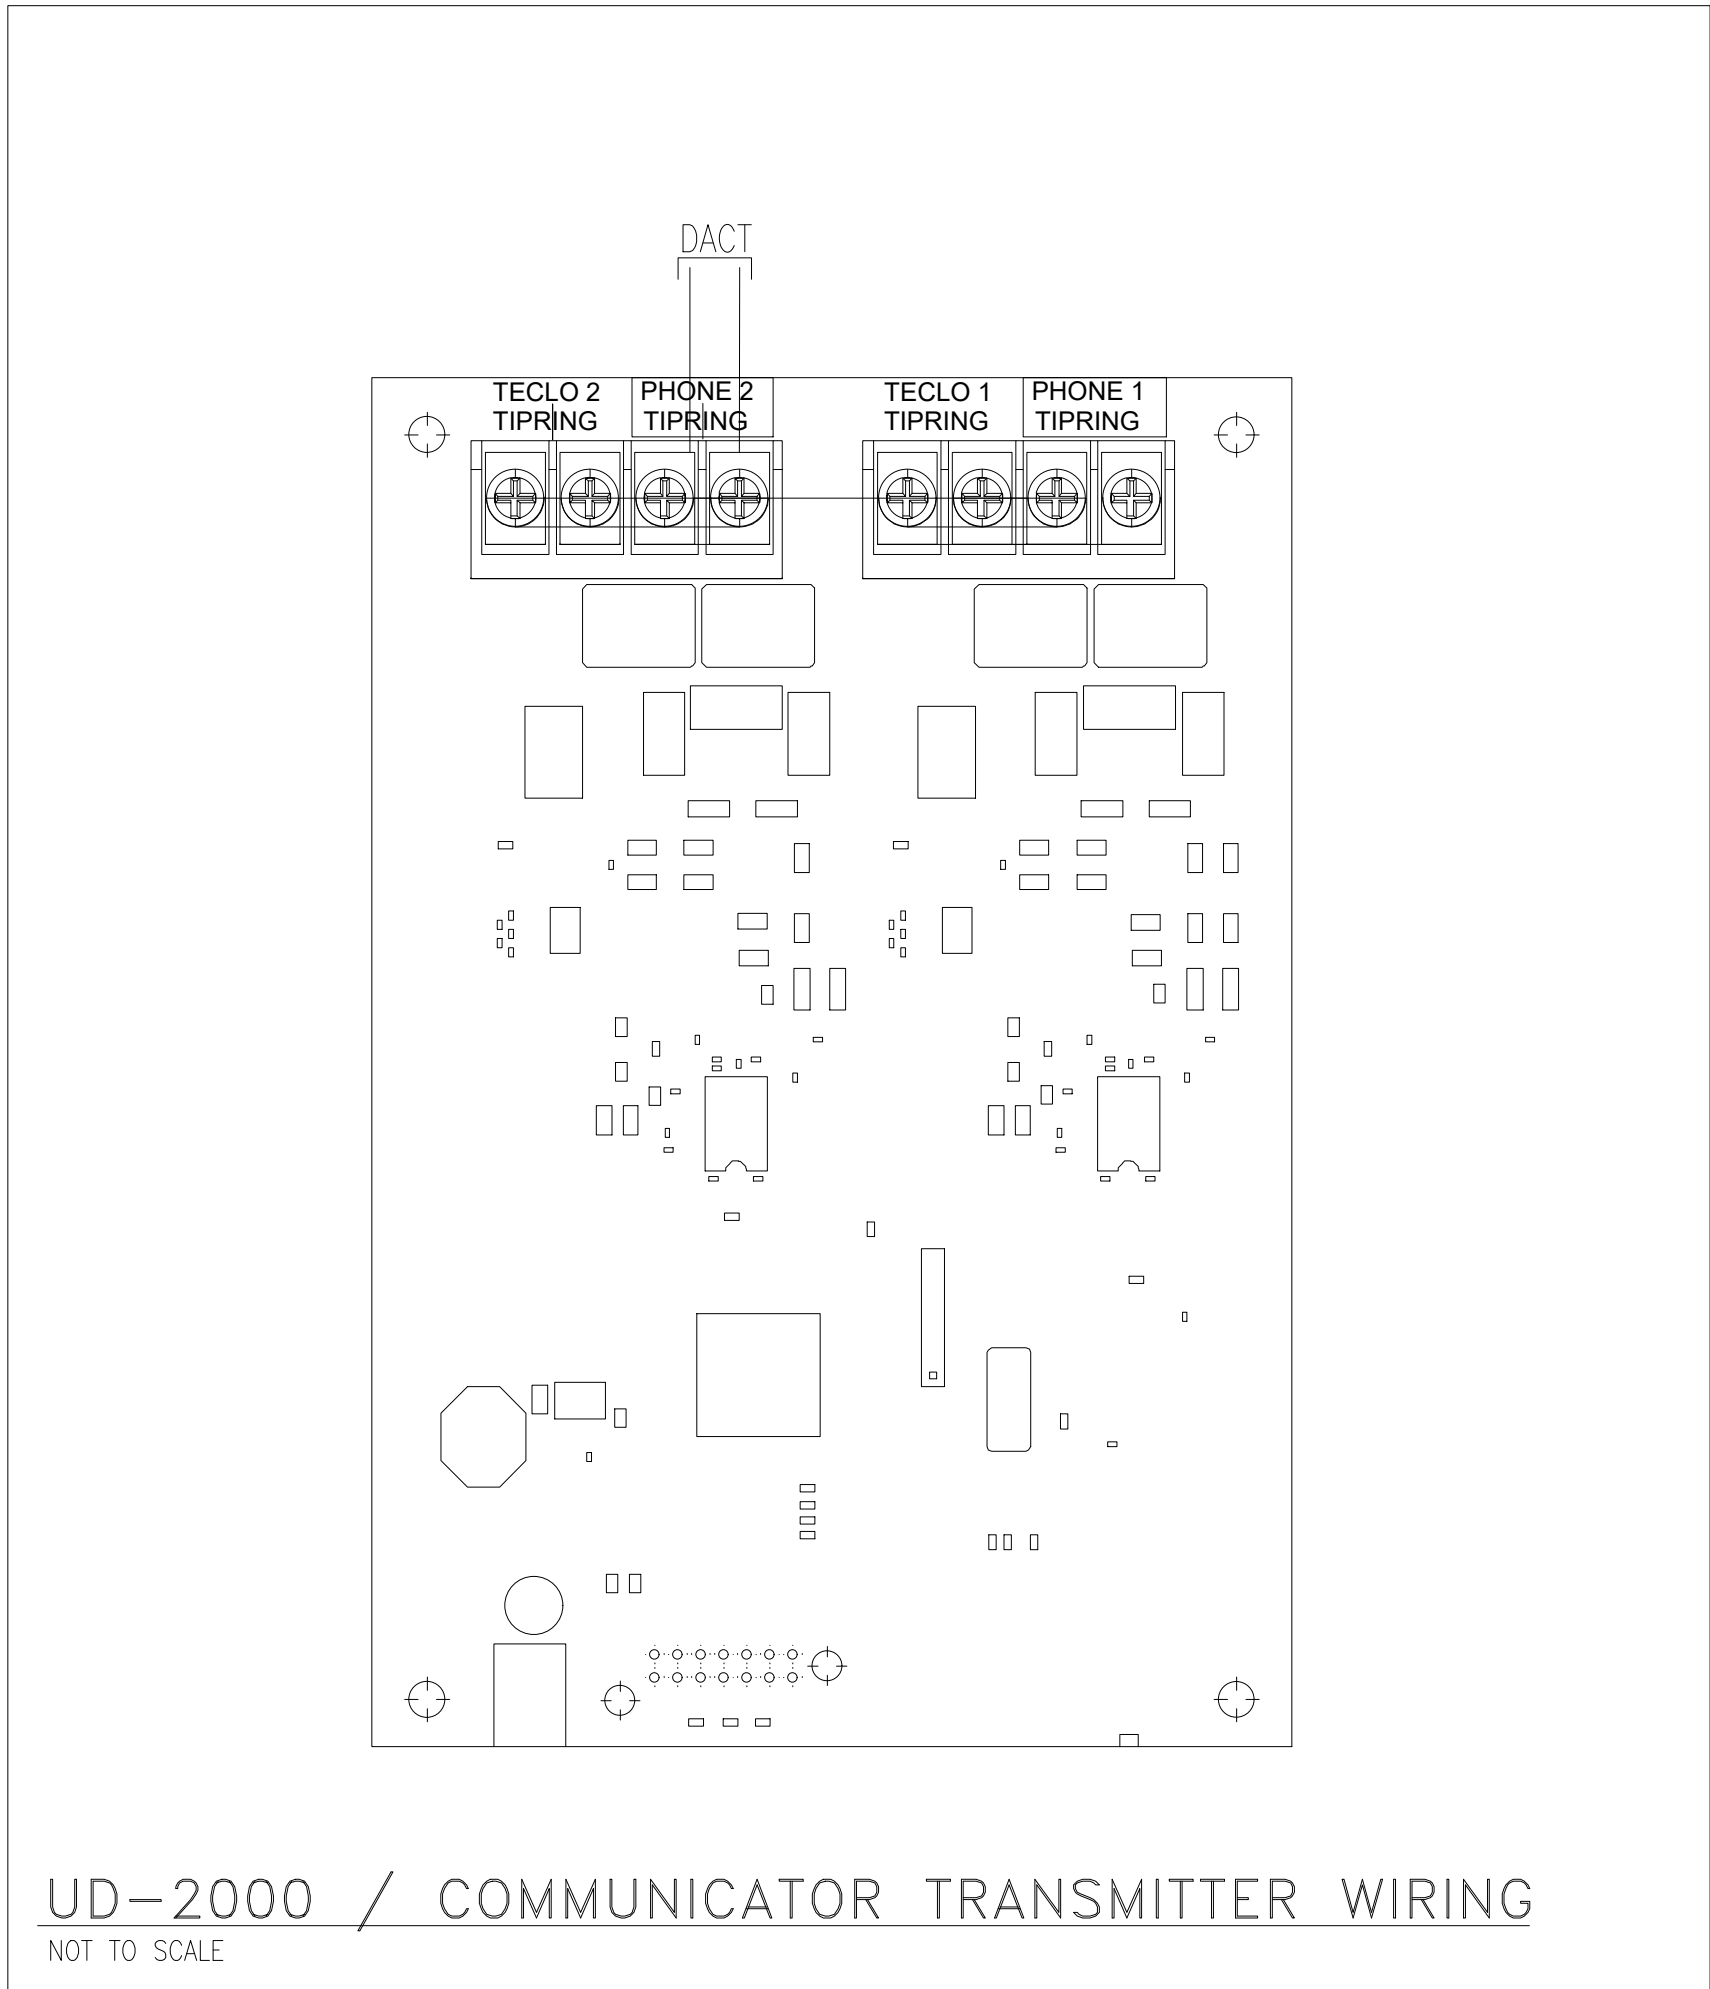

UD-2000 / COMMUNICATOR TRANSMITTER WIRING
NOT TO SCALE