


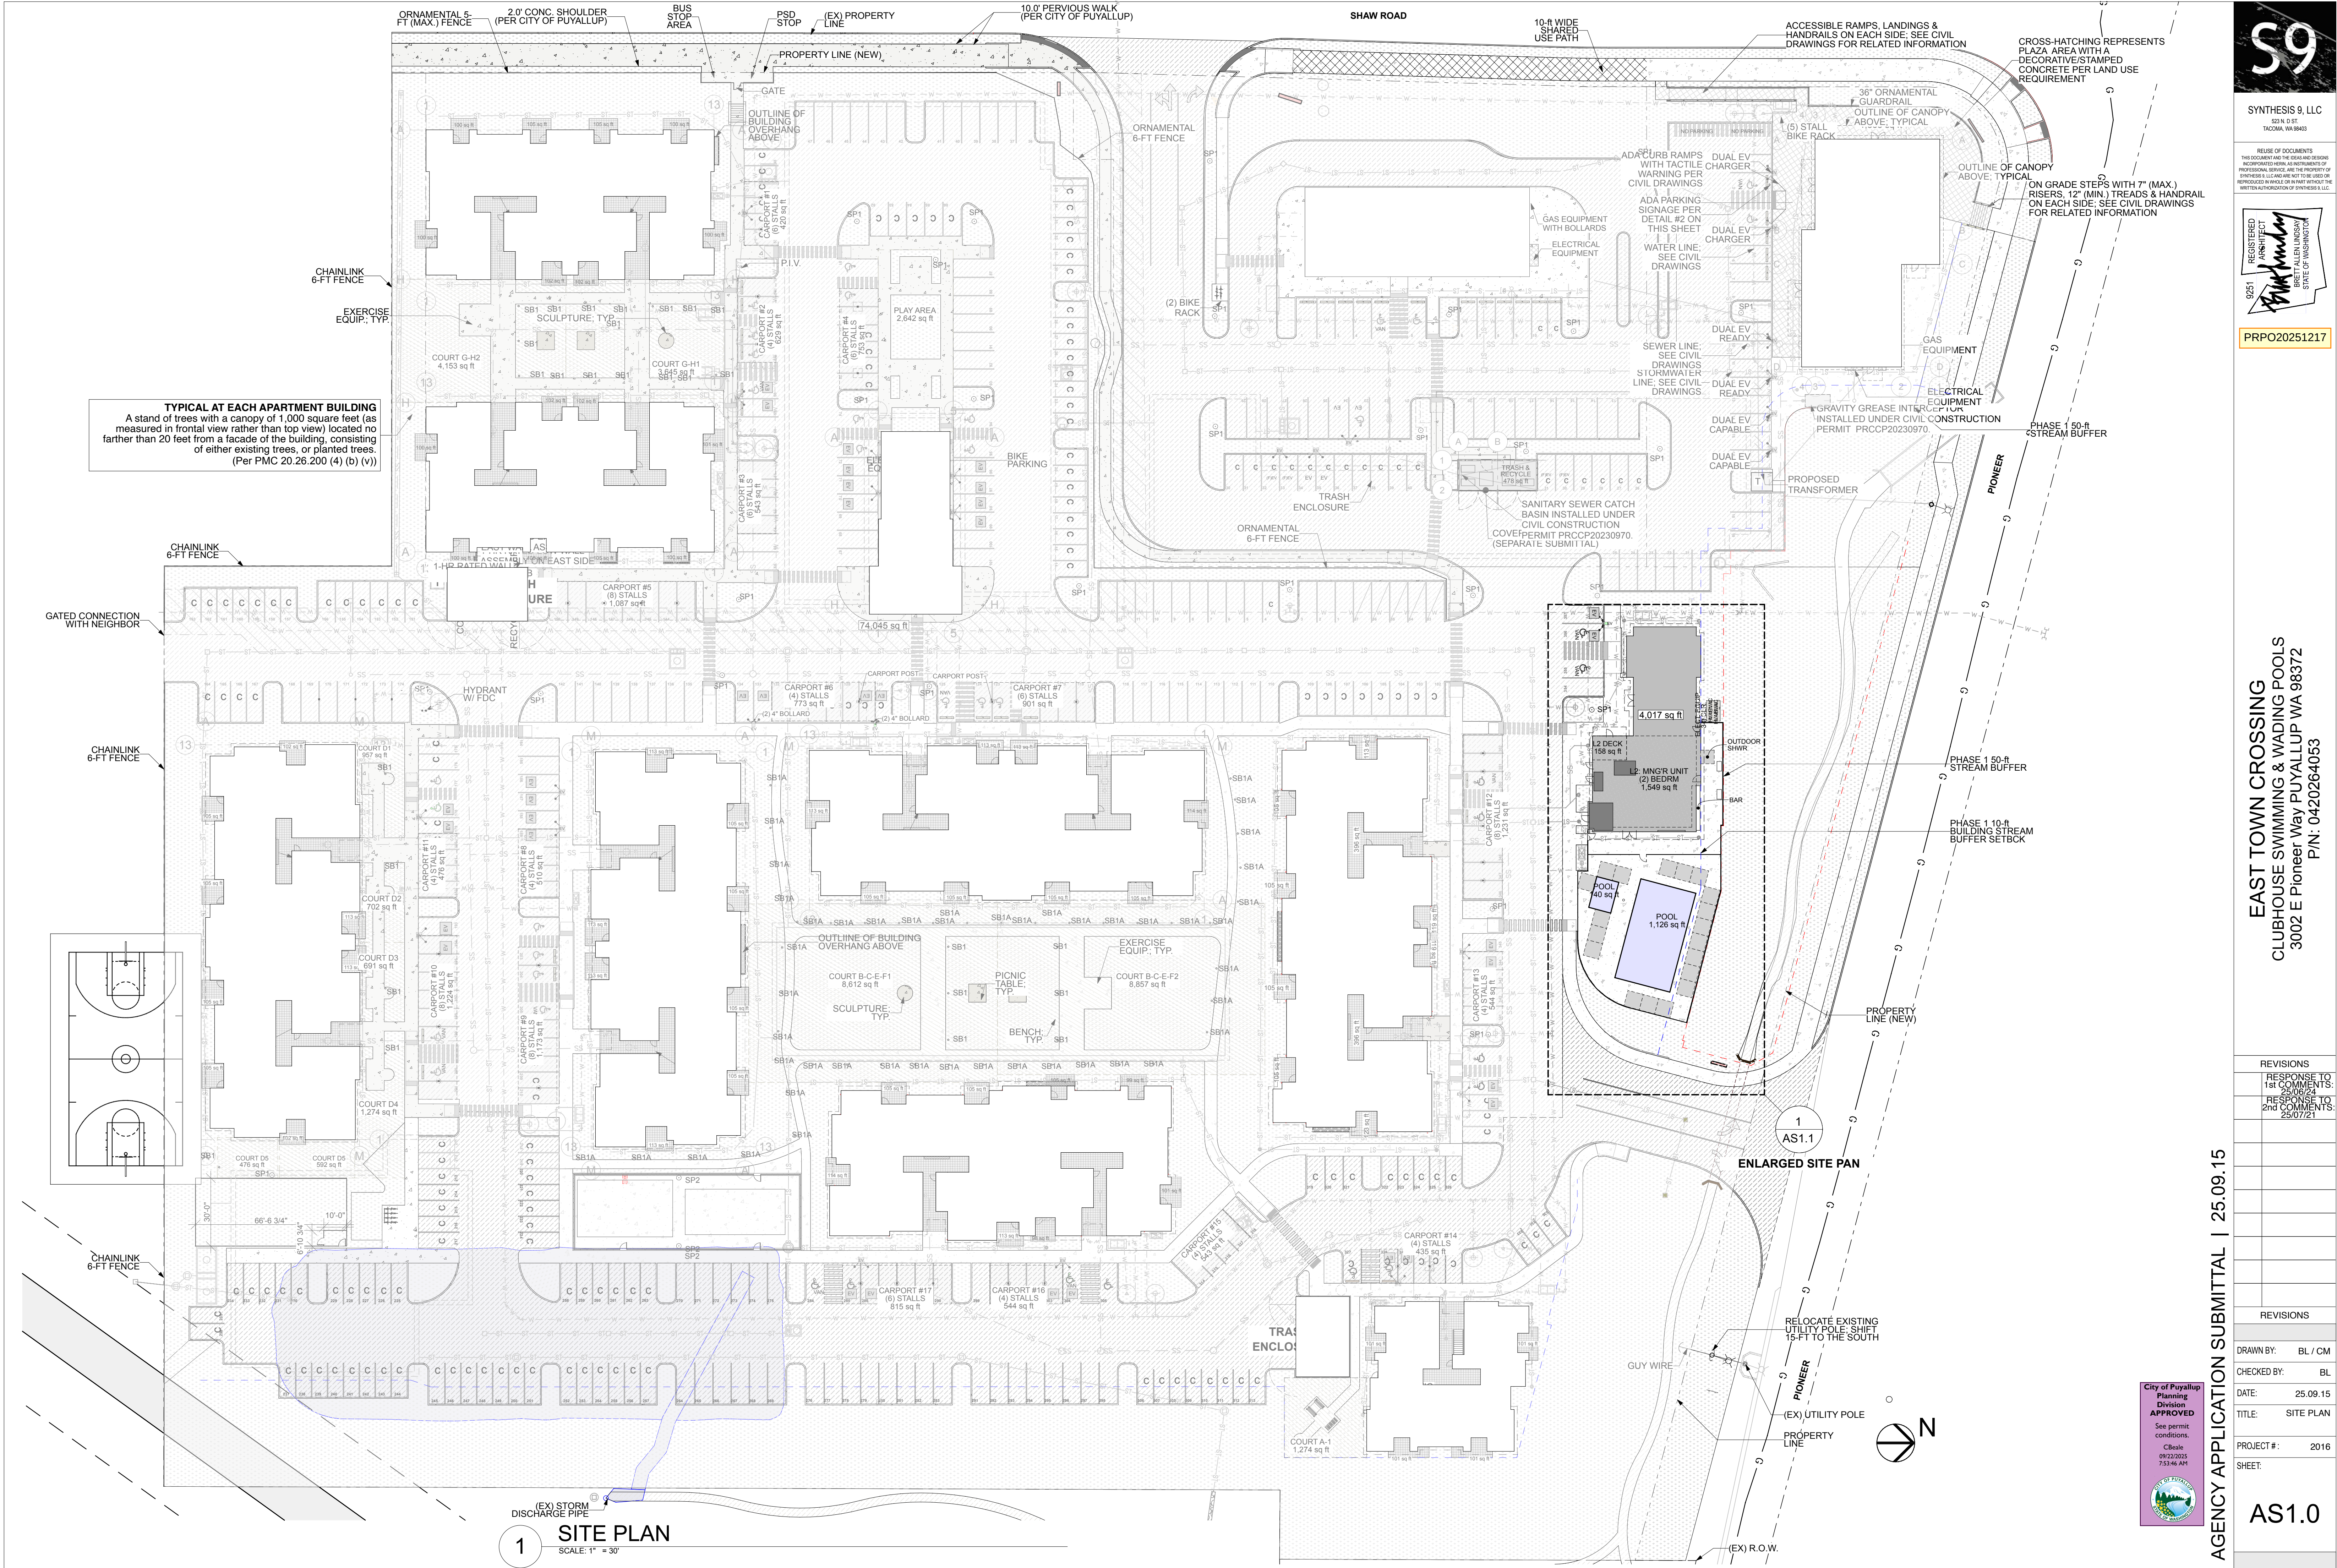

S9

SYNTHESIS 9, LLC

624 N 9TH

TACOMA, WA 98403

REUSE OF DOCUMENTS

THIS DOCUMENT AND THE DESIGNER'S DESIGNS INCORPORATED HEREIN ARE THE PROPERTY OF SYNTHESIS 9, LLC AND ARE NOT TO BE USED OR REPRODUCED IN WHOLE OR IN PART WITHOUT THE WRITTEN AUTHORIZATION OF SYNTHESIS 9, LLC.

REGISTERED ARCHITECT

PRP020251217

EAST TOWN CROSSING

CLUBHOUSE SWIMMING & WADING POOLS

3002 E Pioneer Way PUYALLUP WA 98372

P/N: 0420264053

REVISIONS	
RESPONSE TO 1st COMMENTS: 2/5/24	
RESPONSE TO 2nd COMMENTS: 2/17/24	

REVISIONS	
DRAWN BY: BL / CM	
CHECKED BY: BL	
DATE: 25.09.15	
TITLE: SITE PLAN	
PROJECT #: 2016	
SHEET:	

City of Puyallup
Planning Division
APPROVED

See permit conditions.
CBeale
09/22/2025
7:53:46 AM

AS1.0

AGENCY APPLICATION SUBMITTAL | 25.09.15

