

# Bradley Heights Apartments

CLUBHOUSE

## FIRE ALARM AND DETECTION SYSTEM

\*\*UL CERTIFICATION AND SERVICE CONTRACT TO BE ISSUED TO OWNER, BY CONVERGINT TECHNOLOGIES , UPON COMPLETION OF INSTALLATION AND INSPECTION OF SYSTEM\*\*

### PROJECT SCOPE

1. PROVIDE AND INSTALL NEW 6808 FIRE ALARM CONTROL PANEL FOR OCCUPANT NOTIFICATION.

2. PROVIDE AND INSTALL 7 STROBE ONLY NOTIFICATION APPLIANCES.

3. PROVIDE AND INSTALL 12 HORN/STROBE NOTIFICATION APPLIANCES.


4. PROVIDE AND INSTALL 9 MANUAL PULL STATIONS

5. PROVIDE AND INSTALL 6 SMOKE DETECTORS & 1 HEAT DETECTOR.

6. PROVIDE AND INSTALL 1 RELAY MODULES FOR BBQ GAS SHUT OFF.

7. PROVIDE AND INSTALL 2 DUAL-INPUT MODULES.
8. PROVIDE AND INSTALL 5860 REMOTE ANNUNCIATOR.

9. PROVIDE AND INSTALL A HONEYWELL HW-AV-LTE-M CELLULAR COMMUNICATOR.

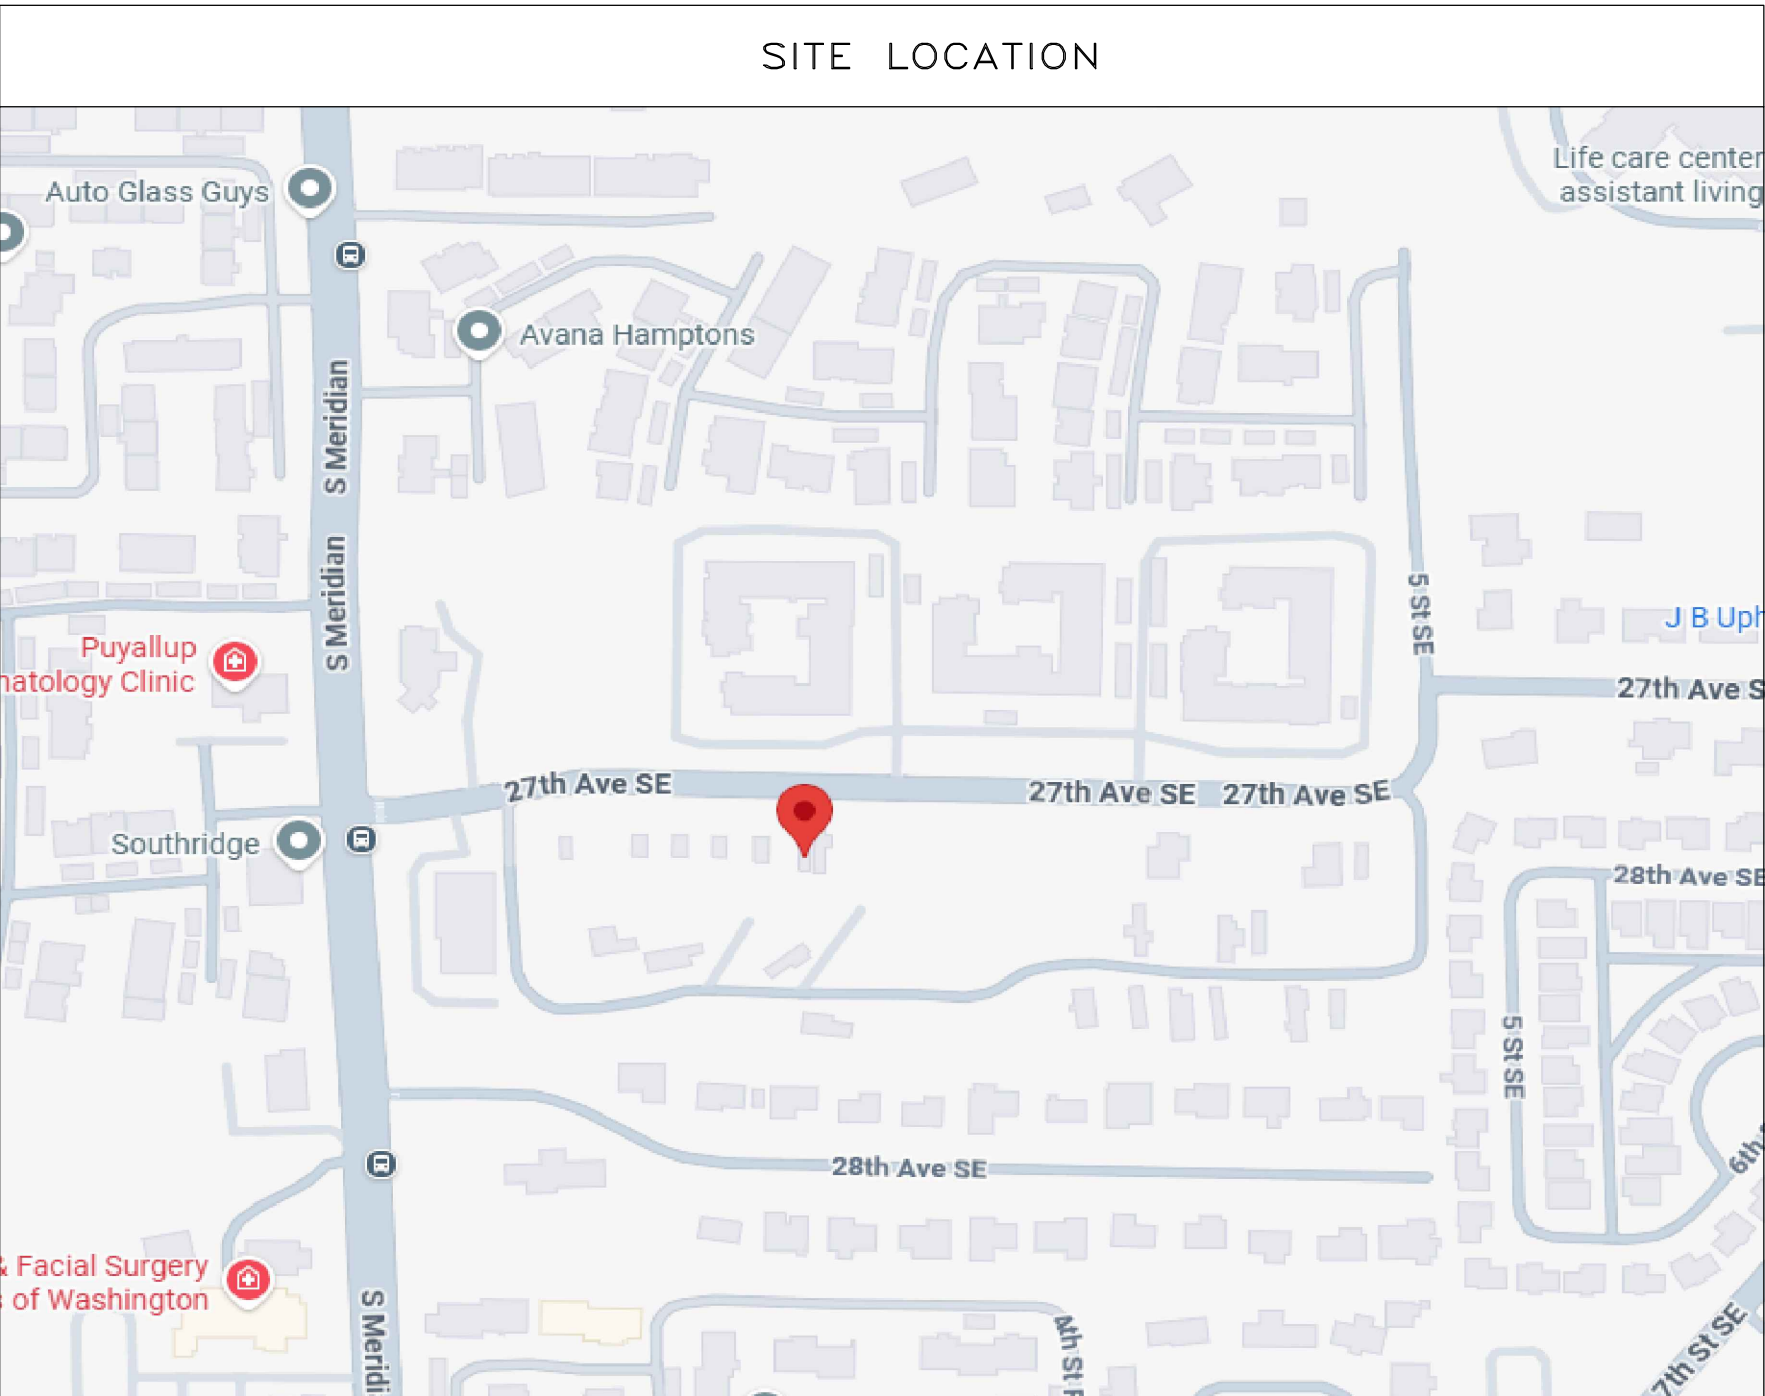

### APPLICABLE CODES & STANDARDS


2022 NATIONAL FIRE ALARM & SIGNALING CODE NFPA72  
2023 NATIONAL ELECTRICAL CODE (NEC) NFPA70  
2021 INTERNATIONAL FIRE CODE (IFC) WITH WASHINGTON STATE AMENDMENTS  
2021 INTERNATIONAL BUILDING CODE (IBC) WITH WASHINGTON STATE AMENDMENTS

### OCCUPANCY & BUILDING


OCCUPANCY : A-3, B, & S-2  
USE : ASSEMBLY, BUSINESS, & STORAGE  
BUILDING AREA : 5,286 S.F.

### PROJECT CONTACTS

|                             |                 |                             |
|-----------------------------|-----------------|-----------------------------|
| PROJECT MANAGER             | DMON ADAMS      | dmona@kirbyelectric.com     |
| FOREMAN                     | ---             | ---                         |
| DESIGNER                    | ANATOLIY KINAKH | anatoliyk@kirbyelectric.com |
| GENERAL PROJECT INFORMATION | TIM KUDELA      | timk@kirbyelectric.com      |
| TECHNICIAN SCHEDULING       | ANDRACO DICKSON | andraco@kirbyelectric.com   |

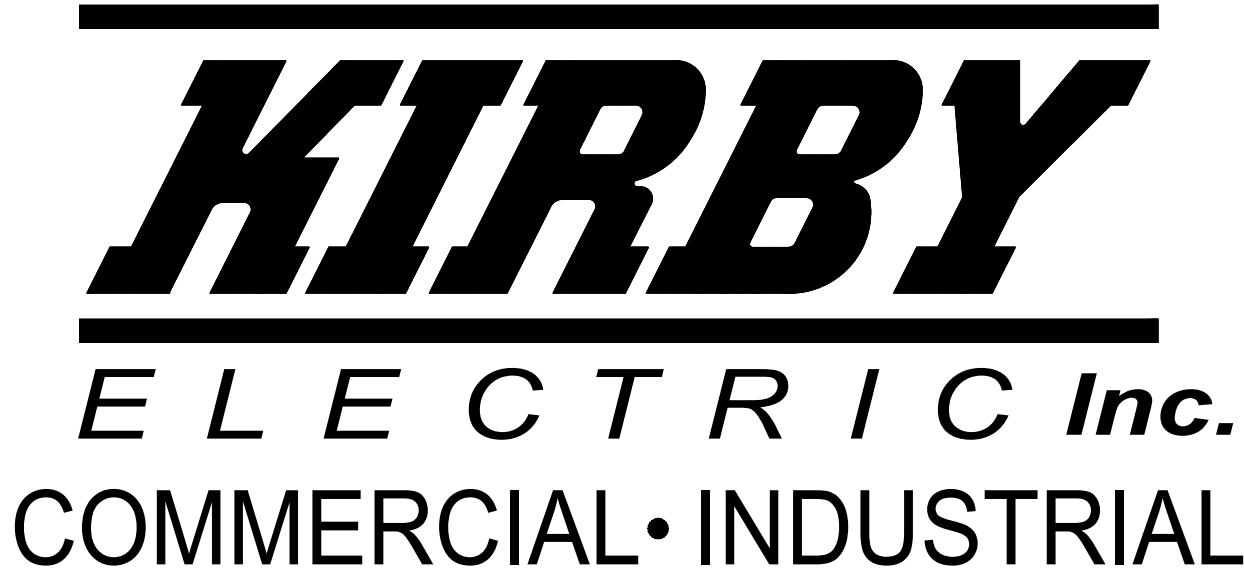

| FIRE ALARM SHEET INDEX |            |               |
|------------------------|------------|---------------|
| PAGE                   | SHEET      | TITLE         |
| EF0.00                 | COVER      | SHEET         |
| EF0.01                 | FIRE ALARM | DETAILS       |
| EF0.02                 | PANEL      | DETAILS       |
| EF0.03                 | DEVICE     | DETAILS       |
| EF1.01                 | ONE-LINE   | RISER DIAGRAM |
| EF3.01                 | FIRE ALARM | PLAN          |

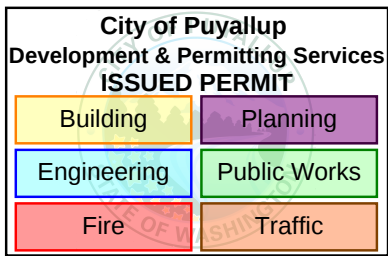

Bradley Heights  
Apartments – Clubhouse

206 27th AVE SE, BLDG F, PUYALLUP, WA 98374

### REVISIONS:

- (2025-11-04)  
INITIAL REVIEW SET
- (2025-12-03)  
PERMIT SET

SHEET NUMBER: EF0.00

SHEET TITLE:  
COVER SHEET

PLOT DATE: 12-03-25

DESIGNED BY: A.K.

JOB NUMBER: 25-058

| DEVICE LEGEND                                                                        |          |                       |                      |                                                                                        |
|--------------------------------------------------------------------------------------|----------|-----------------------|----------------------|----------------------------------------------------------------------------------------|
| SYMBOL                                                                               | QUANTITY | MANUFACTURER          | PART NO              | DESCRIPTION                                                                            |
|     | 1        | SILENT KNIGHT         | 6808                 | INTELLIGENT FIRE ALARM CONTROL PANEL WITH COMMUNICATOR                                 |
|     | 1        | SILENT KNIGHT         | 5860                 | REMOTE ANNUNCIATOR, FOUR LINE (4X20) LCD ANNUNCIATOR WITH 20 CHARACTERS PER LINE, GRAY |
|     | 1        | HONEYWELL             | HW-AV-LTE-M          | DUAL-PATH COMMUNICATOR WITH ENCLOSURE, INCLUDES ANTENNA.                               |
|     | 2        | SILENT KNIGHT         | SK-MONITOR-2         | DUAL MONITORING MODULE                                                                 |
|     | 1        | SILENT KNIGHT         | SK-RELAY             | RELAY MODULE                                                                           |
|     | 9        | SILENT KNIGHT         | SK-PULL-DA           | DUAL ACTION PULL STATION                                                               |
|     | 6        | SYSTEM SENSOR         | SS-PHOTO             | WHITE, ADDRESSABLE PHOTOELECTRIC DETECTOR, STANDARD BASE                               |
|     | 1        | SYSTEM SENSOR         | SS-HEAT-ROR W/B300-6 | INTELLIGENT FIXED TEMPERATURE AND RATE-OF-RISE THERMAL DETECTOR, STANDARD BASE         |
|     | 2        | SYSTEM SENSOR         | SCWLED               | STROBE, CEILING, WHITE                                                                 |
|     | 5        | SYSTEM SENSOR         | SWLED                | STROBE, WALL, WHITE                                                                    |
|  WP | 3        | SYSTEM SENSOR         | P2GRKLED             | 2-WIRE, COMPACT HORN STROBE, WALL, RED, OUTDOOR                                        |
|     | 6        | SYSTEM SENSOR         | P2WLED               | 2-WIRE, HORN STROBE, WHITE                                                             |
|     | 3        | SYSTEM SENSOR         | PC2WLED              | 2-WIRE, HORN STROBE, CEILING, WHITE                                                    |
|     | 1        | SPACE AGE ELECTRONICS | E120V-GT             | HYBRID SURGE PROTECTION DEVICE                                                         |
|     | 1        | SPACE AGE ELECTRONICS | SSU00685             | FIRE ALARM DOCUMENT CABINET W/8GB USB DRIVE (ACE-11), RED WITH CUSTOM LOGO             |
| N/A                                                                                  | 2        | POWER-SONIC           | PS-12180F2           | 12V 18AH BATTERY FOR FACP                                                              |
| ADDITIONAL ASSEMBLY COMPONENTS AND HARDWARE                                          |          |                       |                      |                                                                                        |
|                                                                                      | 1        | SILENT KNIGHT         | 6808 MAIN BOARD      | MAIN BOARD                                                                             |

| CABLE AND WIRE LEGEND |             |             |                |     |              |
|-----------------------|-------------|-------------|----------------|-----|--------------|
| LABEL                 | PART NO     | APPLICATION | RESISTANCE MFT | AWG | TOTAL LENGTH |
| A.SLC                 | 1612 FPLP/R | SLC         | 4.89           | 16  | 317'         |
| D.NAC1                | 1212 FPLP/R | NAC         | 1.93           | 12  | 182'         |
| D.NAC2                | 1212 FPLP/R | NAC         | 1.93           | 12  | 201'         |
| D.NAC3                | 1212 FPLP/R | NAC         | 1.93           | 12  | 224'         |
| D.NAC3                | 1212 FPLP/R | NAC         | 1.93           | 12  | 5'           |
| SBUS.SBUS+            | 1814 FPLP/R | SBUS        | 7.77           | 18  | 106'         |



| GENERAL NOTES   |                                                   |
|---|---------------------------------------------------|
| <div>1. FIRE ALARM SYSTEM IS POWER LIMITED.</div> <div>2. ALL RACEWAYS MUST BE FREE OF MOISTURE.</div> <div>3. REFER TO DATA SHEETS FOR PROPER TYPE AND SIZES OF REQUIRED DEVICE MOUNTING ELECTRICAL BOXES.</div> <div>4. AC VOLTAGE IS NOT PERMITTED IN THE SAME RACEWAY AS FIRE ALARM WIRING.</div> <div>5. UNRELATED (NON-FIRE ALARM) WIRE SHALL NOT BE IN THE SAME RACEWAY AS FIRE ALARM WIRE.</div> <div>6. ALL CONTRACTOR FIELD WIRING MUST ENTER ALARM CONTROL PANEL BACKBOX FOLLOWING POWER-LIMITING AND NON-POWER-LIMITING WIRING REQUIREMENTS. REFER TO INSTALLATION INSTRUCTIONS FOR MORE INFORMATION.</div> <div>7. ZONE CIRCUITS AND SIGNAL CIRCUITS ARE ELECTRICALLY SUPERVISED. BRANCH CIRCUITS SHALL BE LOOPED TO MAINTAIN INTEGRITY OF SUPERVISED CIRCUITS. T-TAPPING OF ZONE AND SIGNAL CIRCUITS IS NOT PERMITTED.</div> <div>8. REFER TO FACP MODULE DIAGRAMS, INCLUDED WITH FACP, FOR SPECIFICATIONS AND INFORMATION ON INDIVIDUAL PANEL MODULES.</div> <div>9. ALL FIRE ALARM WIRING SHALL TEST FREE OF OPENS, SHORTS, AND GROUNDS.</div> <div>10. ALL WIRING SHALL BE LABELED AND TAGGED.</div> <div>11. ALL WIRING SHALL MEET ALL APPLICABLE NATIONAL ELECTRICAL CODE ARTICLES FOR FIRE ALARM AND LOW-VOLTAGE WIRING.</div> <div>12. DO NOT USE FIRE ALARM CABINET AS TERMINAL CABINET.</div> |                                                   |
| FIRE ALARM SYSTEM DESIGNED BY:   | KIRBY ELECTRIC INC.<br>AUBURN, WA<br>253-859-2000 |
| FIRE ALARM SYSTEM INSTALLED BY:   | KIRBY ELECTRIC INC.<br>AUBURN, WA                 |
| EQUIP. FOR FIRE ALARM SYSTEM SUPPLIED BY:   | SILENT KNIGHT INC.<br>NORTHFORD, CT               |
| WA STATE ELECTRICAL CONTRACTORS NUMBER:   | KIRBYEI809MZ                                      |
| * THESE DRAWINGS DO NOT SUPERSEDE THE CONTRACT DRAWINGS AND SPECIFICATIONS. THEY ARE INTENDED AS A SUPPLEMENT ONLY AND MUST BE USED IN CONJUNCTION WITH THE CONTRACT DOCUMENTS. THEY DO NOT MODIFY THE CONTRACTORS OBLIGATIONS TO CONFORM TO THE PROJECTS ORIGINAL DESIGN CRITERIA.   |                                                   |

| DEVICE HEIGHT SCHEDULE   |        |
|--------------------------|--------|
| DEVICE                   | HEIGHT |
| OUTDOOR HORN/STROBE      | 96"    |
| HORN/STROBE              | 80"    |
| PULL STATION             | 48"    |
| FIRE ALARM CONTROL PANEL | 60"    |
| POWER SUPPLY             | 60"    |
| BELL                     | 96"    |
| ANNUNCIATOR              | 60"    |

| SYSTEM INPUTS                               |                                      | A | B | C | D | E | F | G | H | I | J | K | L | M  |
|---------------------------------------------|--------------------------------------|---|---|---|---|---|---|---|---|---|---|---|---|----|
| 1                                           | FIRE ALARM SYSTEM AC POWER FAILURE   |   |   |   |   | ● | ● |   |   | ● |   |   | ● | 1  |
| 2                                           | FIRE ALARM SYSTEM LOW BATTERY        |   |   |   |   | ● | ● |   |   | ● |   |   | ● | 2  |
| 3                                           | OPEN CIRCUIT                         |   |   |   |   | ● | ● |   |   | ● |   |   | ● | 3  |
| 4                                           | GROUND FAULT                         |   |   |   |   | ● | ● |   |   | ● |   |   | ● | 4  |
| 5                                           | NOTIFICATION APPLIANCE CIRCUIT SHORT |   |   |   |   | ● | ● |   |   | ● |   |   | ● | 5  |
| 6                                           | BUILDING MANUAL PULL STATIONS        | ● | ● |   |   |   |   | ● | ● | ● | ● |   | ● | 6  |
| 7                                           | CORRIDOR SMOKE DETECTORS             | ● | ● |   |   |   |   | ● | ● | ● | ● |   | ● | 7  |
| 8                                           | AREA SMOKE DETECTORS                 | ● | ● |   |   |   |   | ● | ● | ● | ● |   | ● | 8  |
| 9                                           | AREA HEAT DETECTORS                  | ● | ● |   |   |   |   | ● | ● | ● | ● |   | ● | 9  |
| 10                                          | SPRINKLER TAMPER SWITCH              |   |   | ● | ● |   |   | ● |   | ● |   | ● |   | 10 |
| 11                                          | SPRINKLER WATER FLOW IN BUILDING     | ● | ● |   |   |   |   | ● | ● | ● | ● |   | ● | 11 |
| *NOT ALL FUNCTIONS ARE USED ON ALL SYSTEMS. |                                      | A | B | C | D | E | F | G | H | I | J | K | L | M  |

FIRE ALARM SYSTEM MATRIX

SCALE: N.T.S.

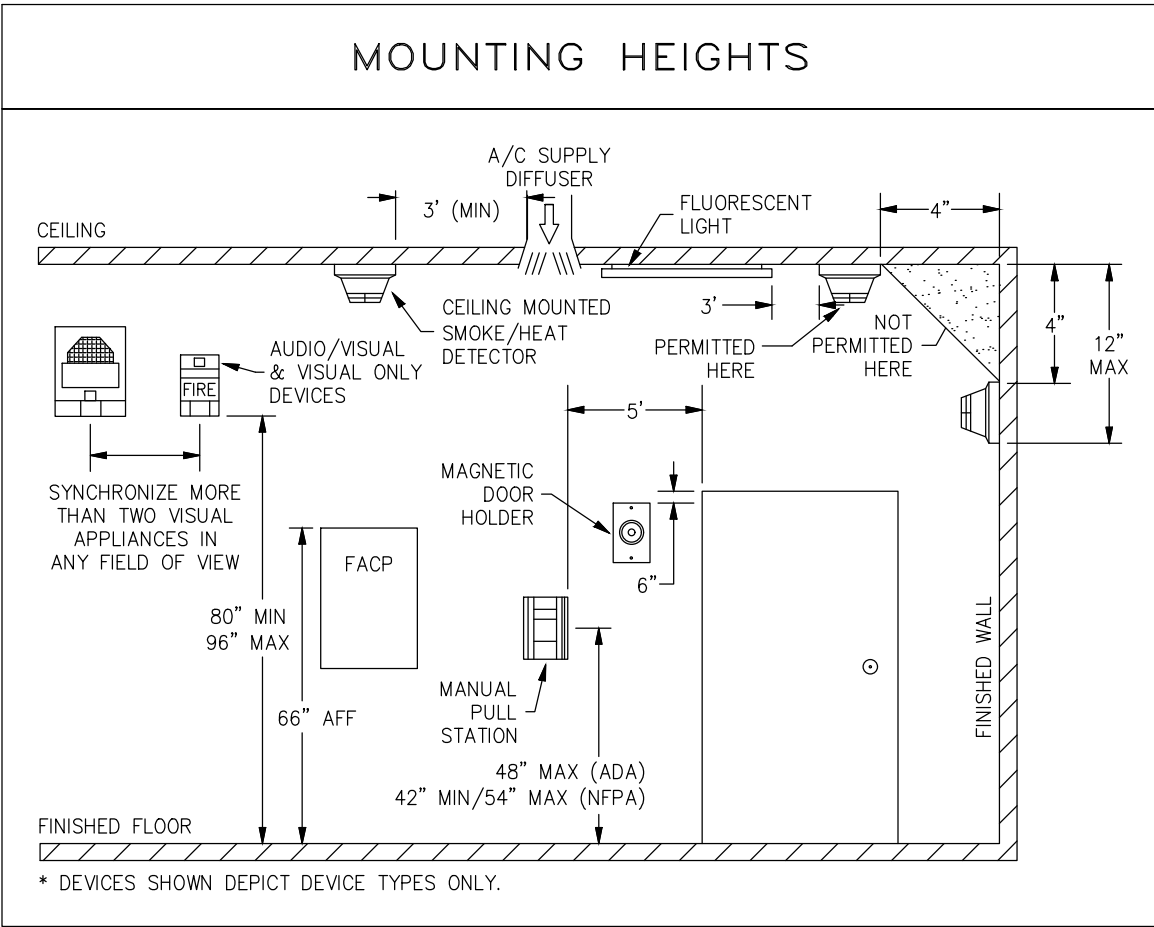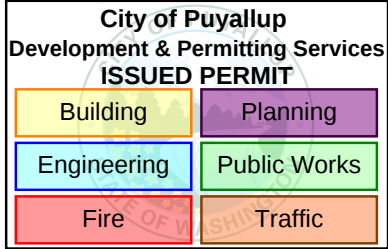


Bradley Heights  
Apartments – Clubhouse

206 27th AVE SE, BLDG F, PUYALLUP, WA 98374

|                                                                                       |                                    |
|---------------------------------------------------------------------------------------|------------------------------------|
| REVISIONS:                                                                            |                                    |
|  | (2025-11-04)<br>INITIAL REVIEW SET |
|  | (2025-12-03)<br>PERMIT SET         |
|                                                                                       |                                    |
|                                                                                       |                                    |
| SHEET NUMBER:                                                                         | EFO.01                             |
| SHEET TITLE:                                                                          | FIRE ALARM DETAILS                 |
| PLOT DATE:                                                                            | 12-03-25                           |
| DESIGNED BY:                                                                          | A.K.                               |
| JOB NUMBER:                                                                           | 25-058                             |

PANEL SK6808, ANNUNCIATOR SK-5860 & CELLULAR COMMUNICATOR HW-AV-LTE WIRING DETAILS

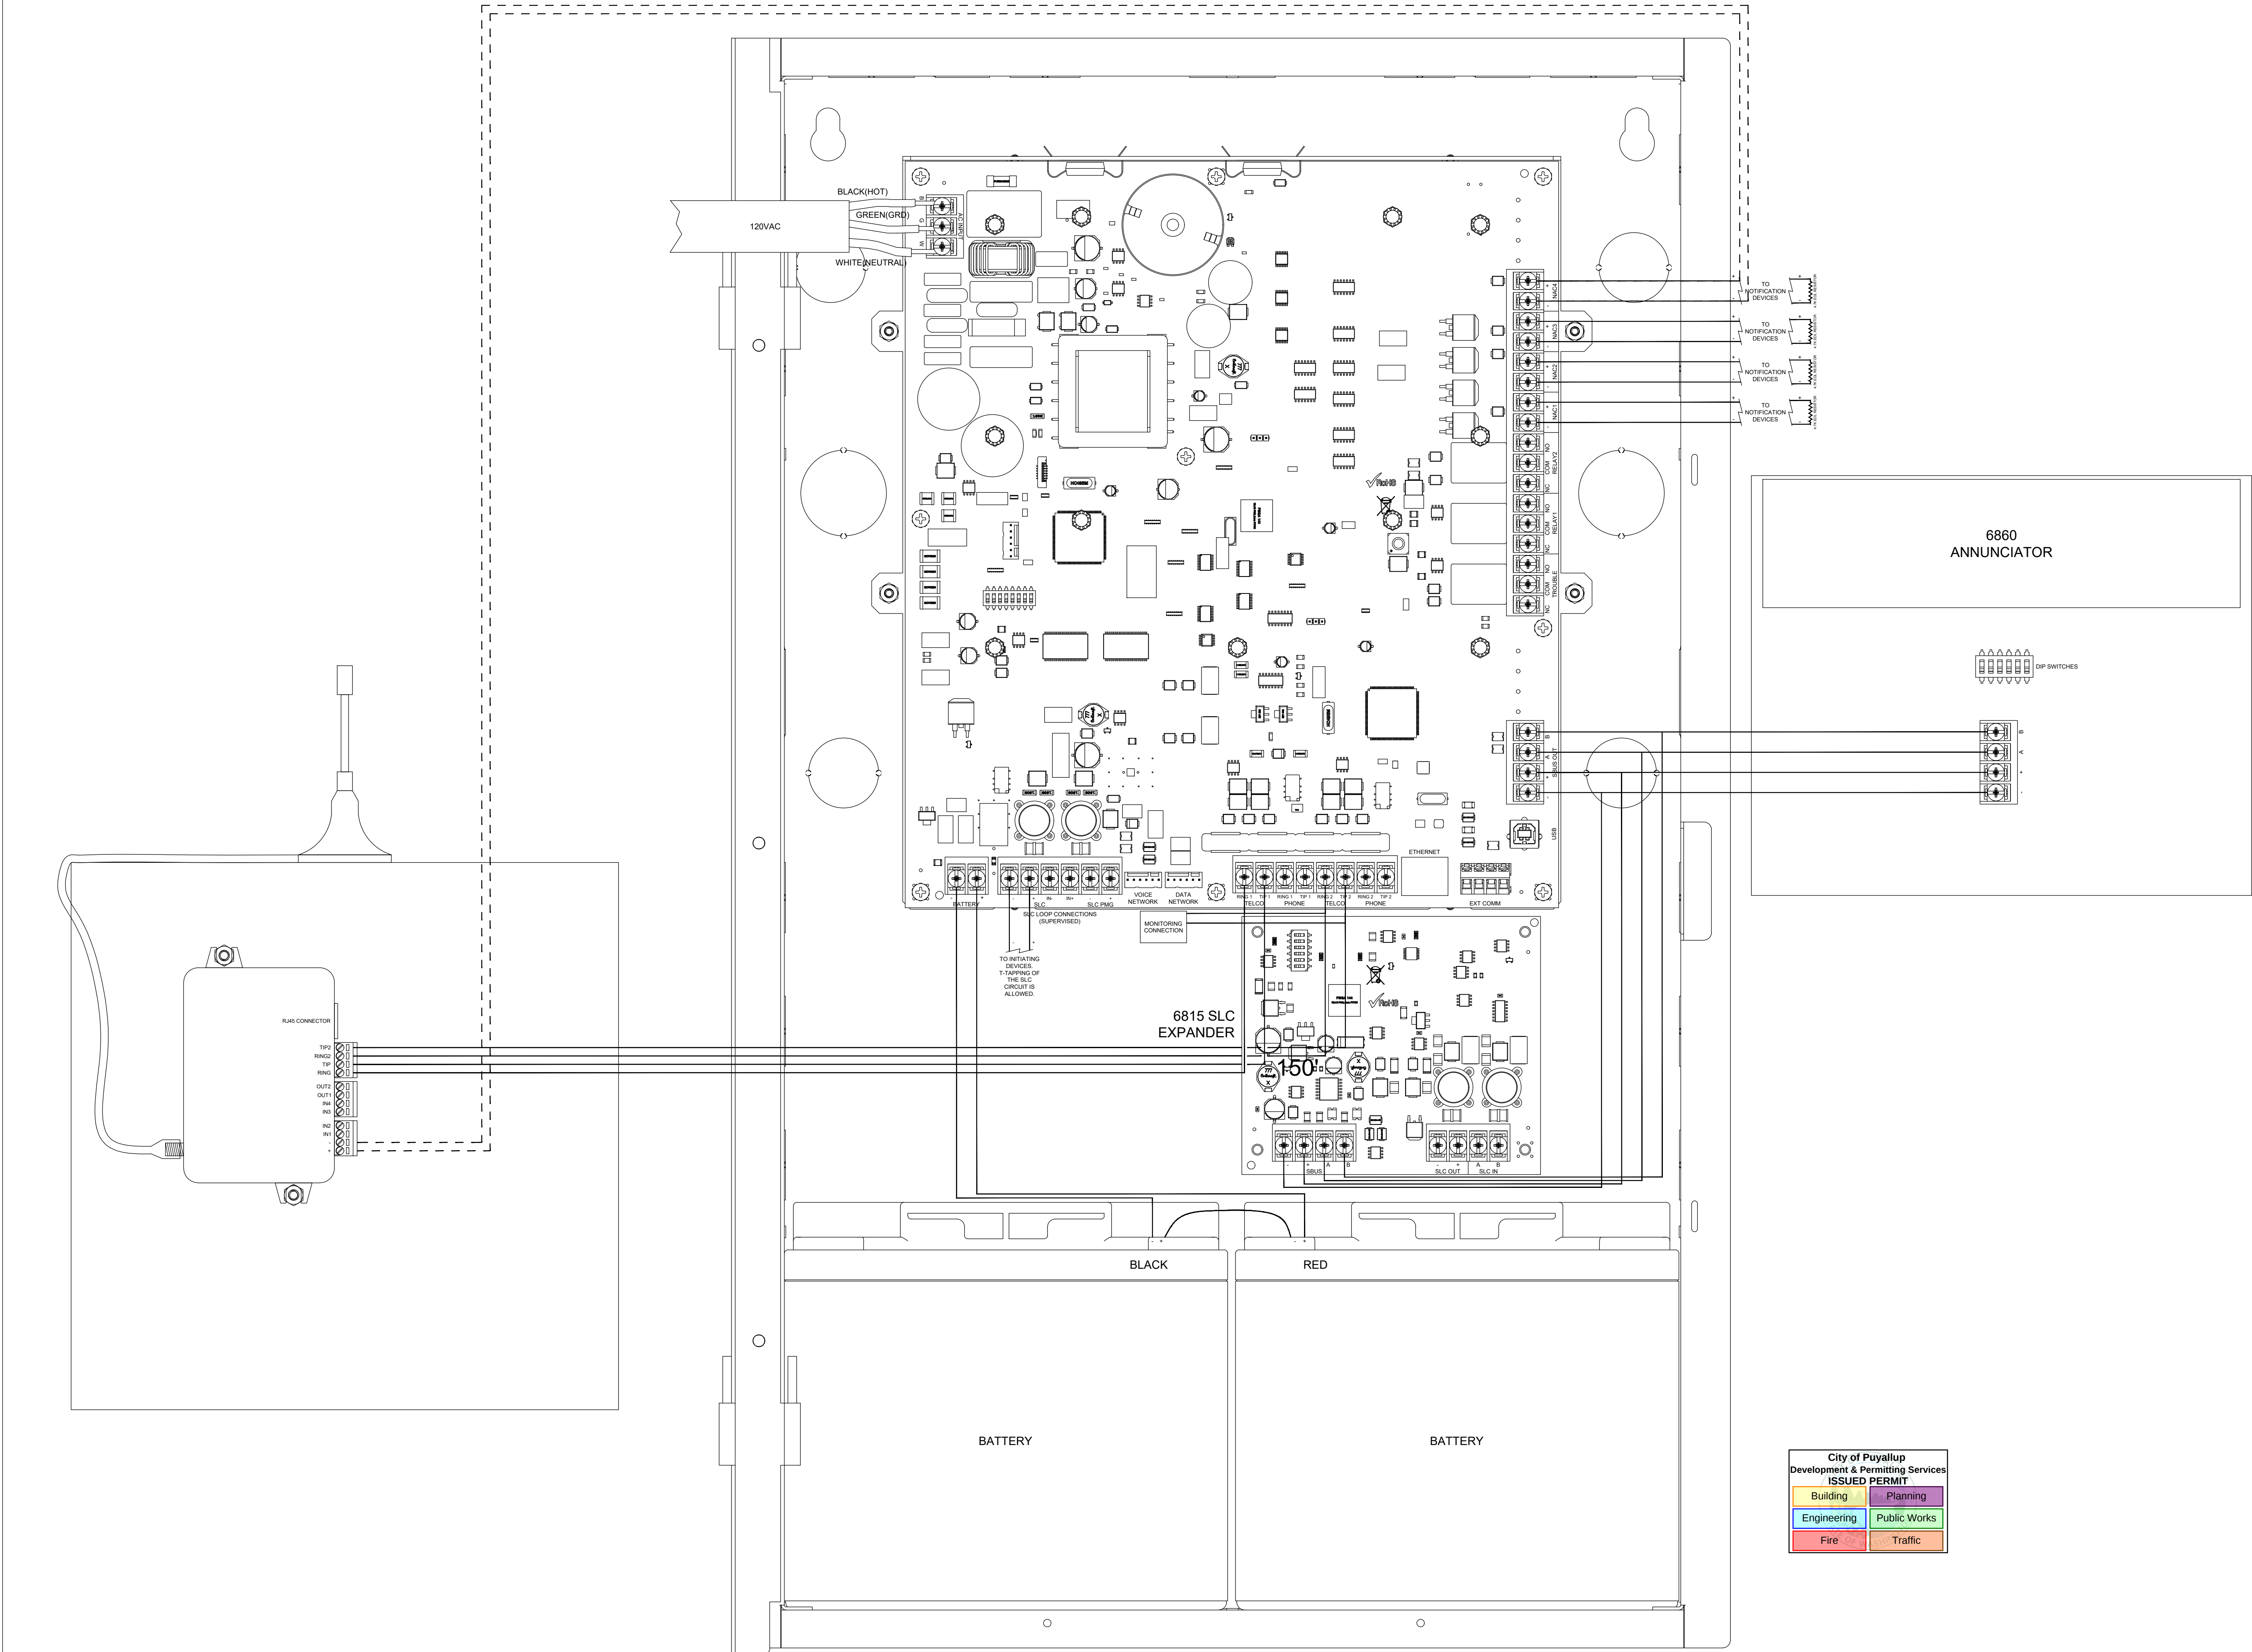

Bradley Heights  
Apartments – Clubhouse

206 27th AVE SE, BLDG F, PUYALLUP, WA 98374

REVISIONS:

(2025-11-04) INITIAL REVIEW SET

(2025-12-03) PERMIT SET

SHEET NUMBER: EF0.02

SHEET TITLE:  
PANEL DETAILS






PLOT DATE: 12-03-25

DESIGNED BY: A.K.

JOB NUMBER: 25-058

**KIRBY**

4825 75th St NW • Suite 101 • Auburn, WA 98001  
P: (253) 859-2000 • F: (253) 859-2363  
www.kirbyelectric.com

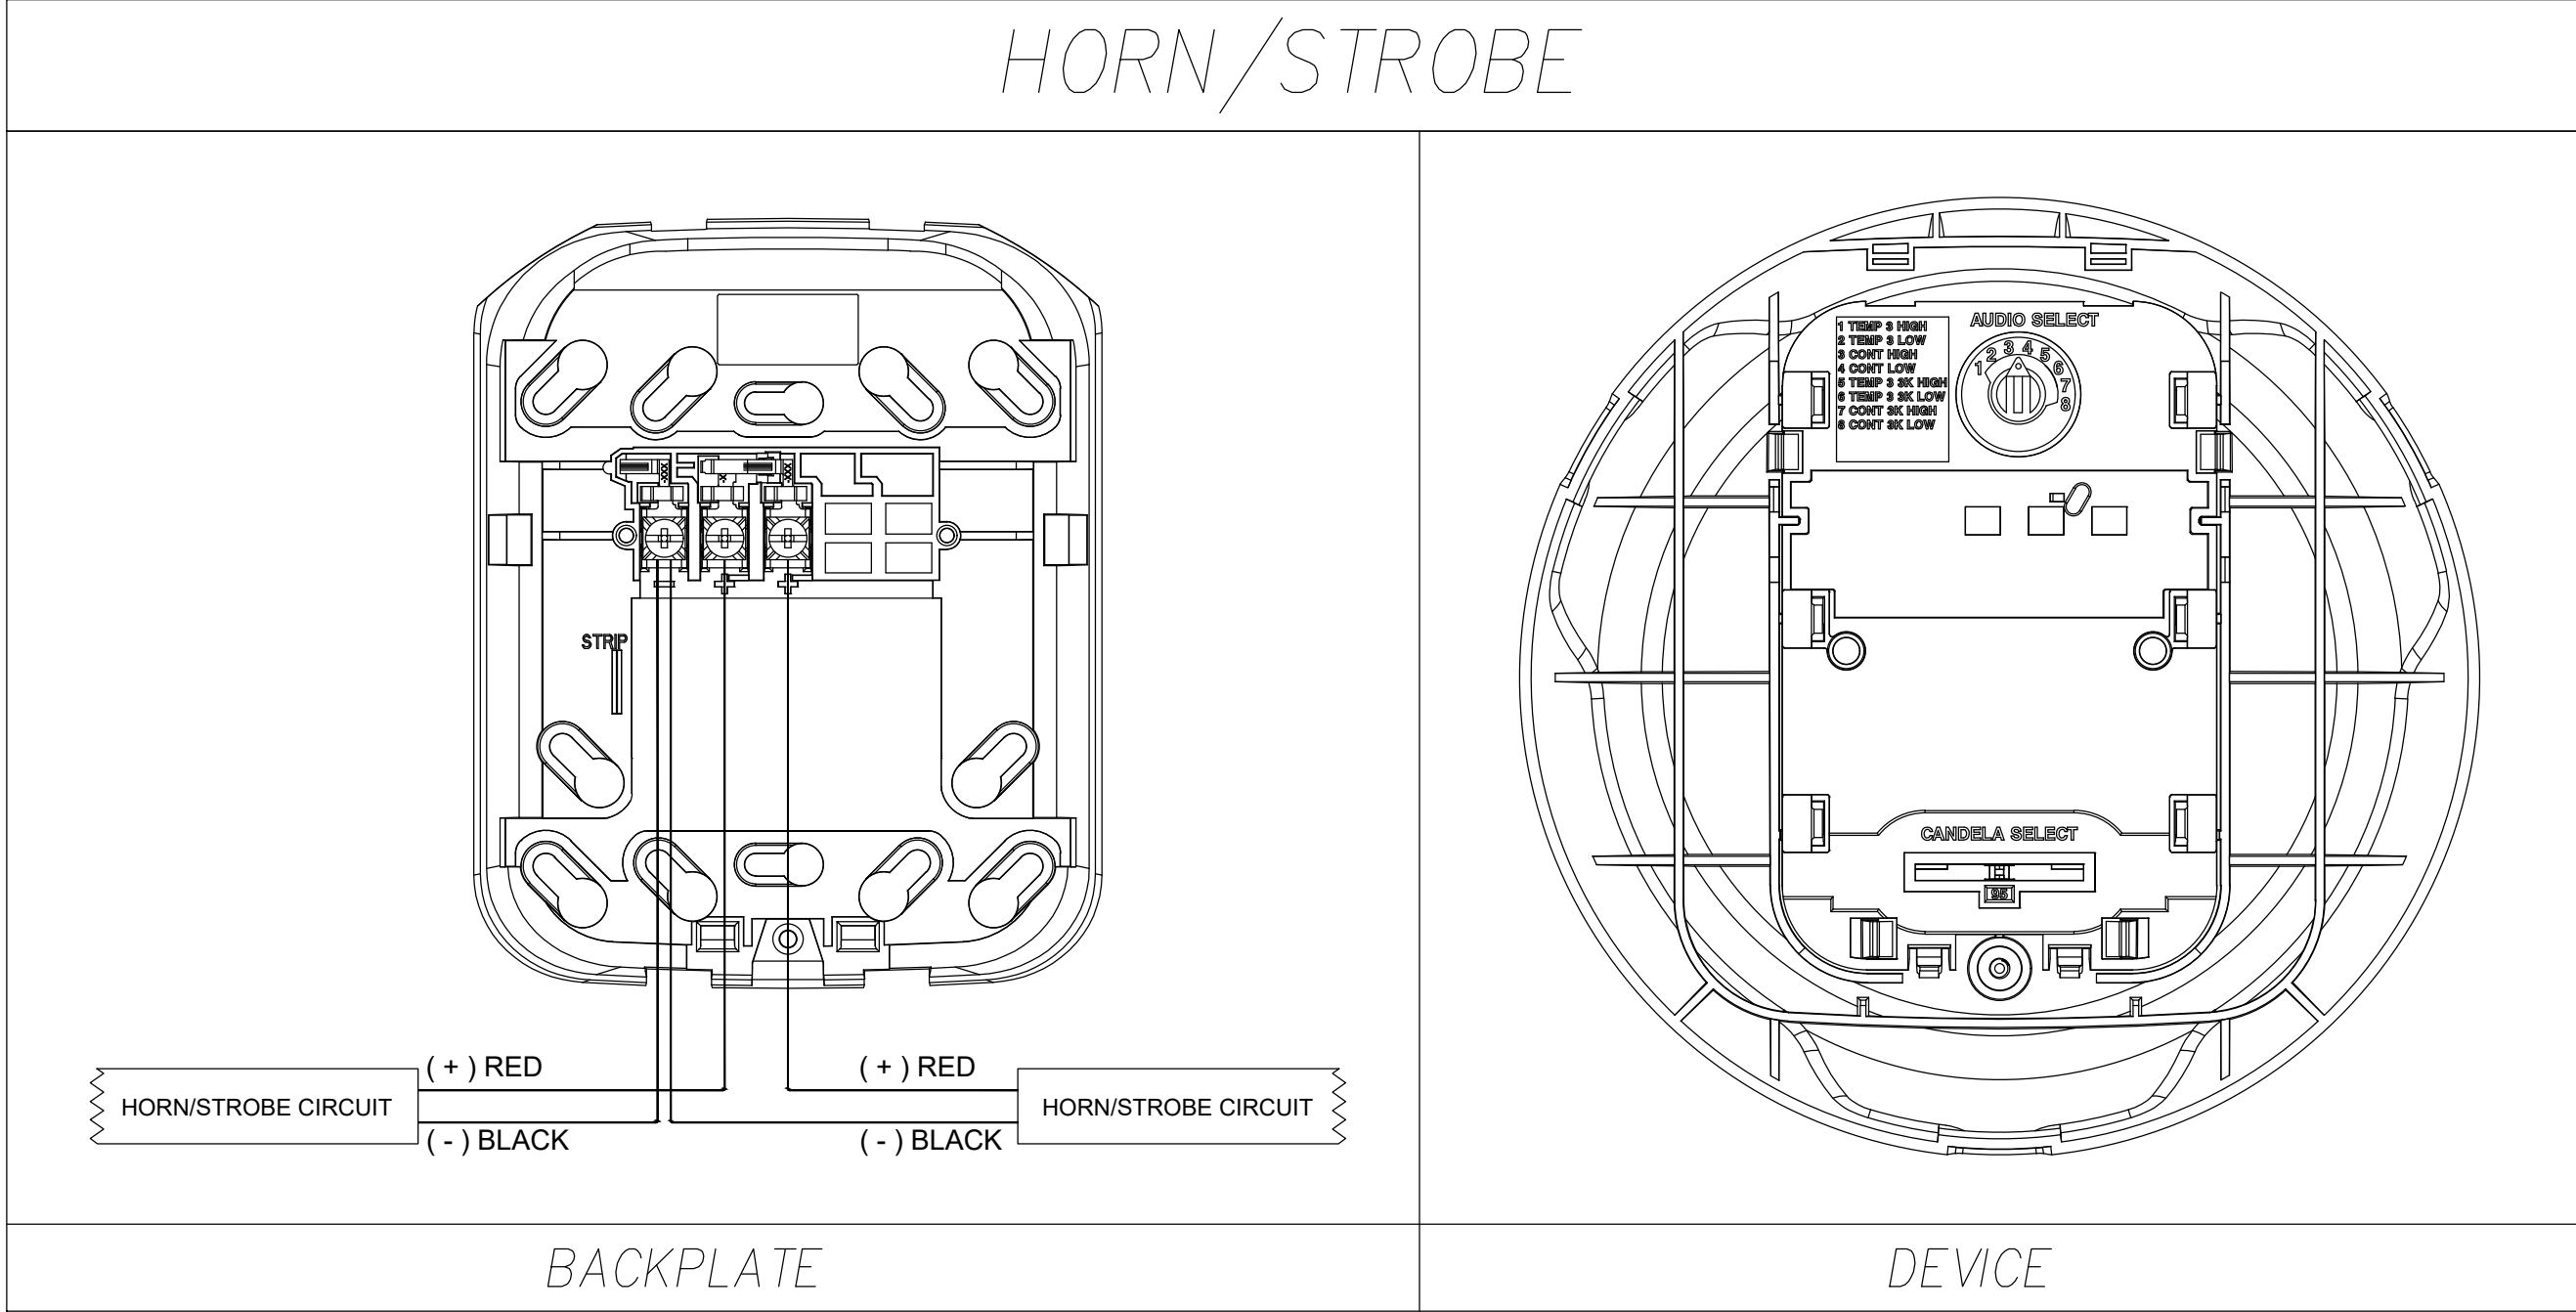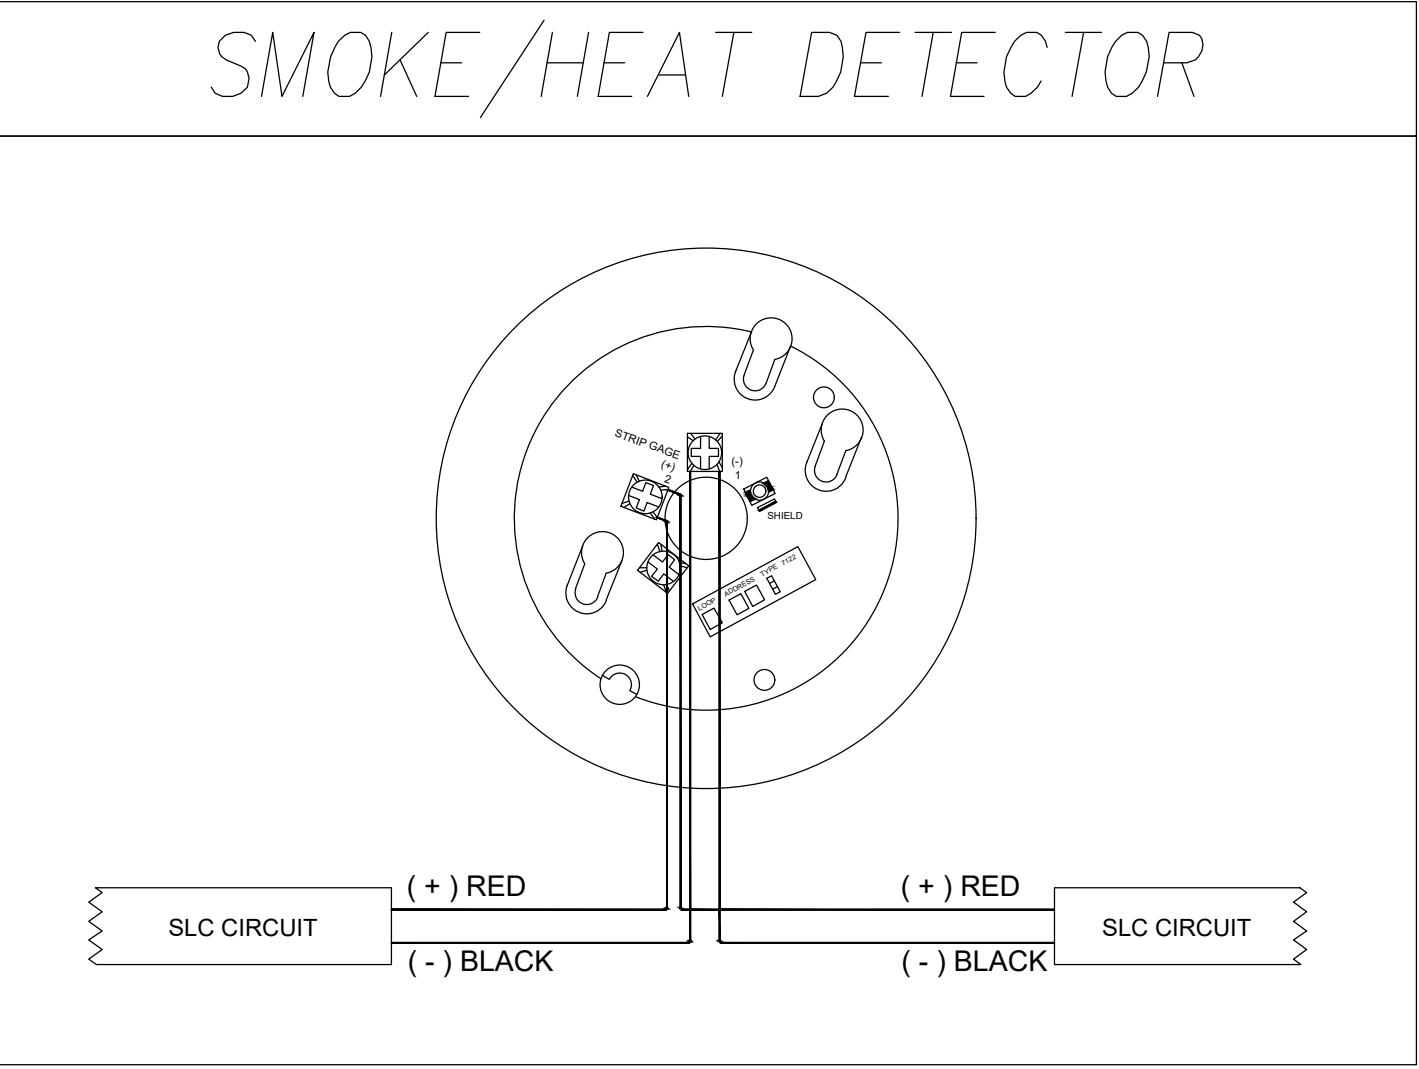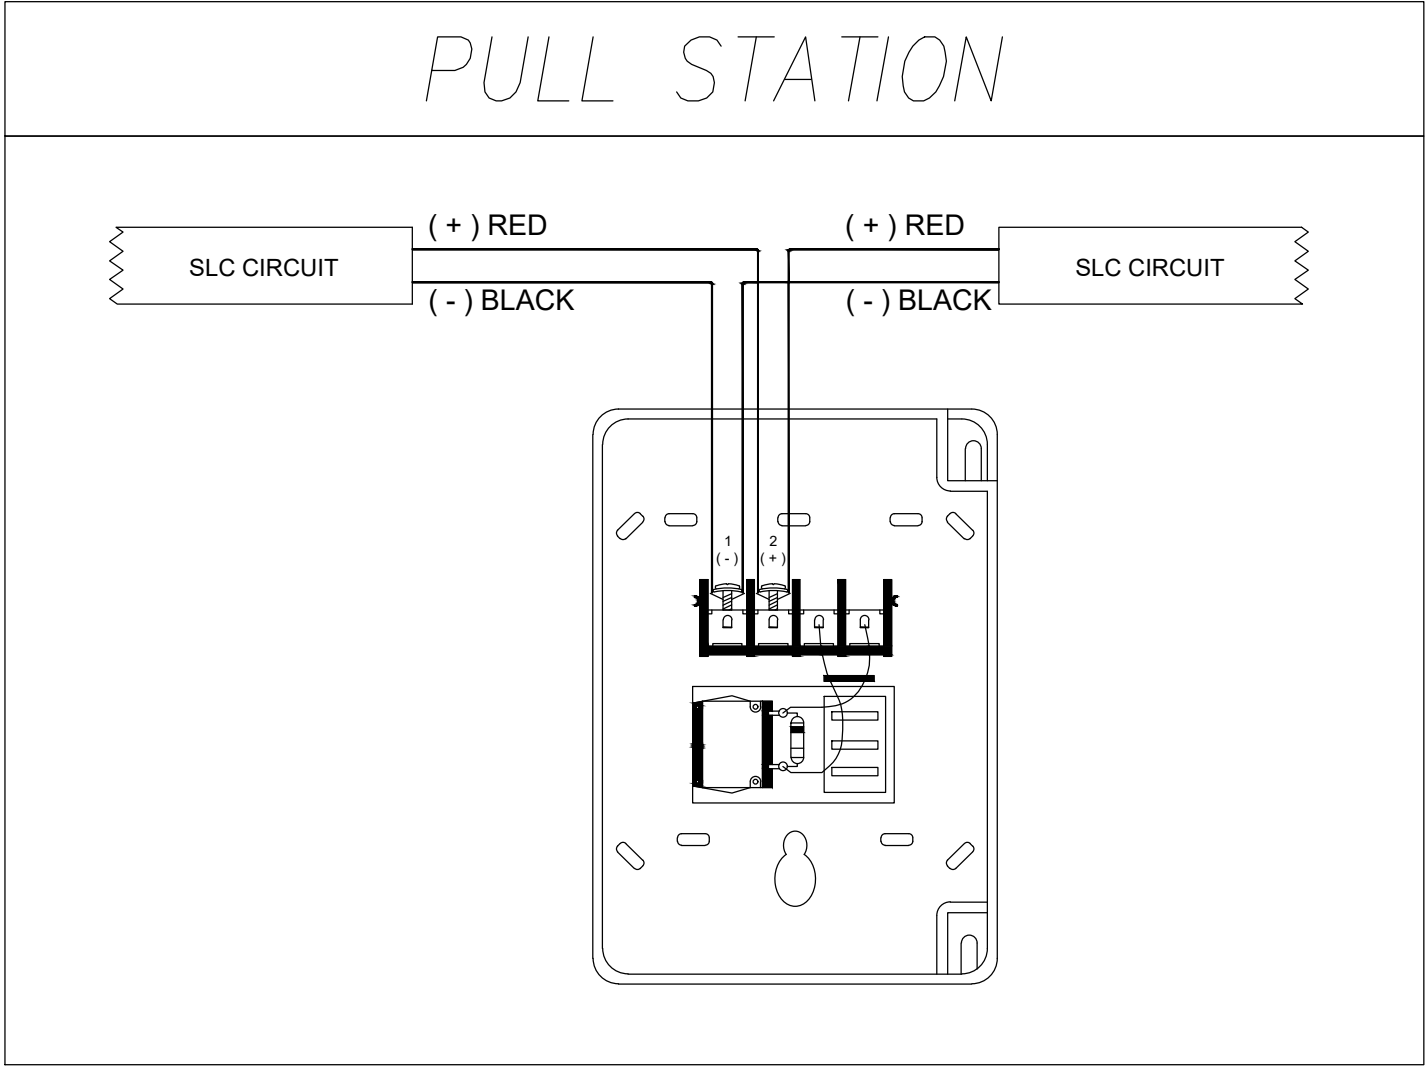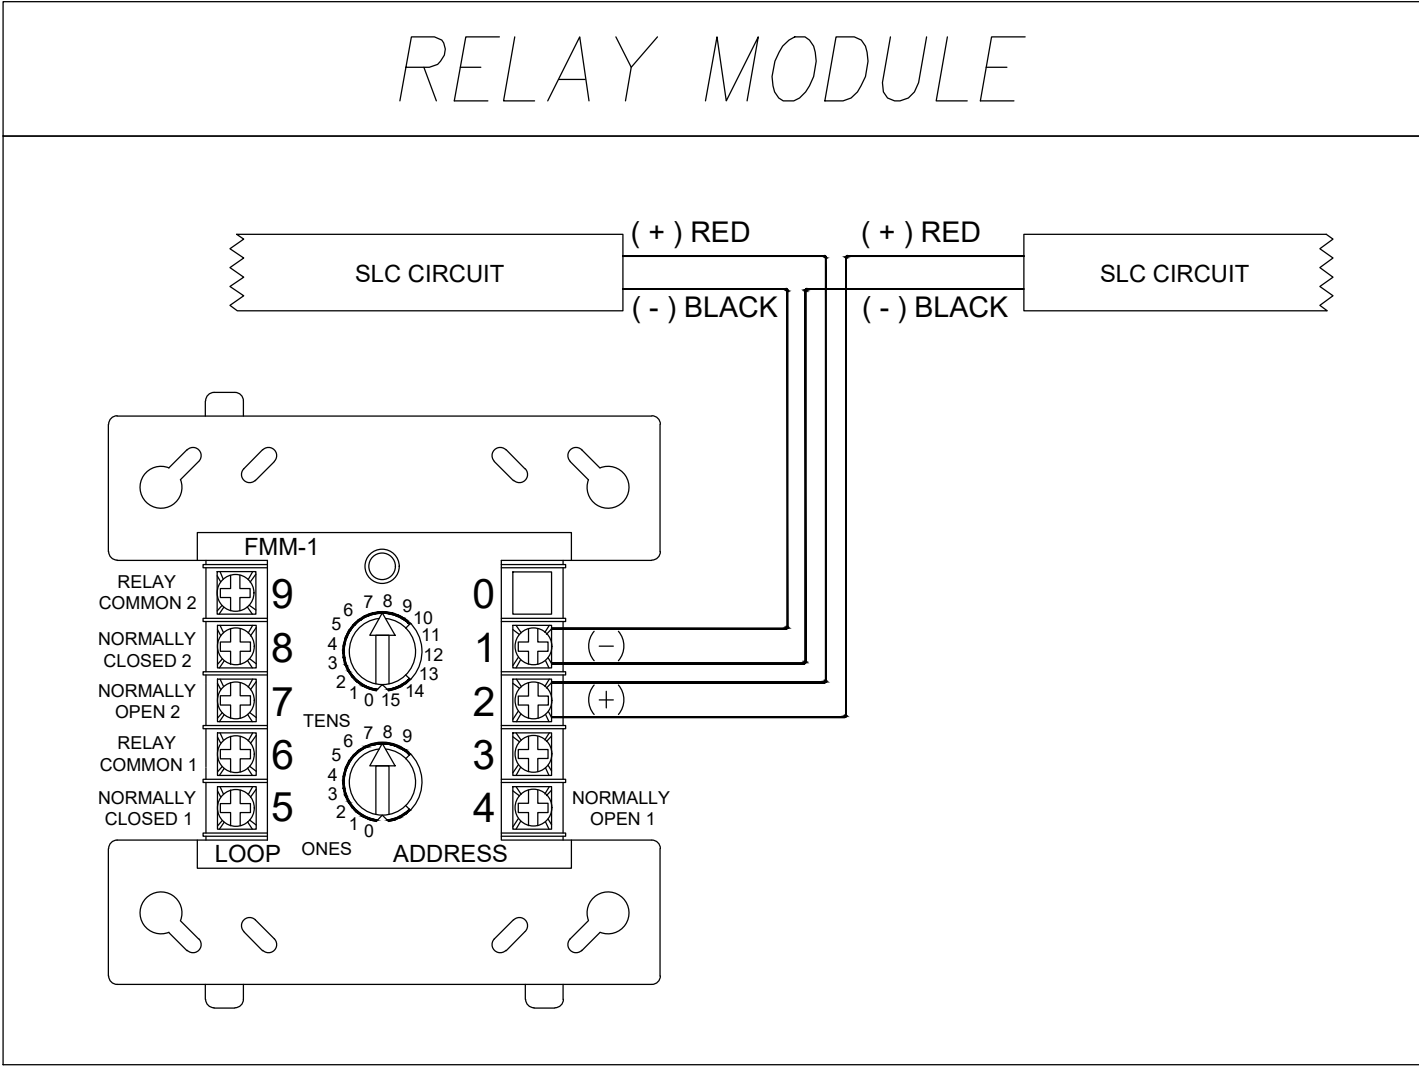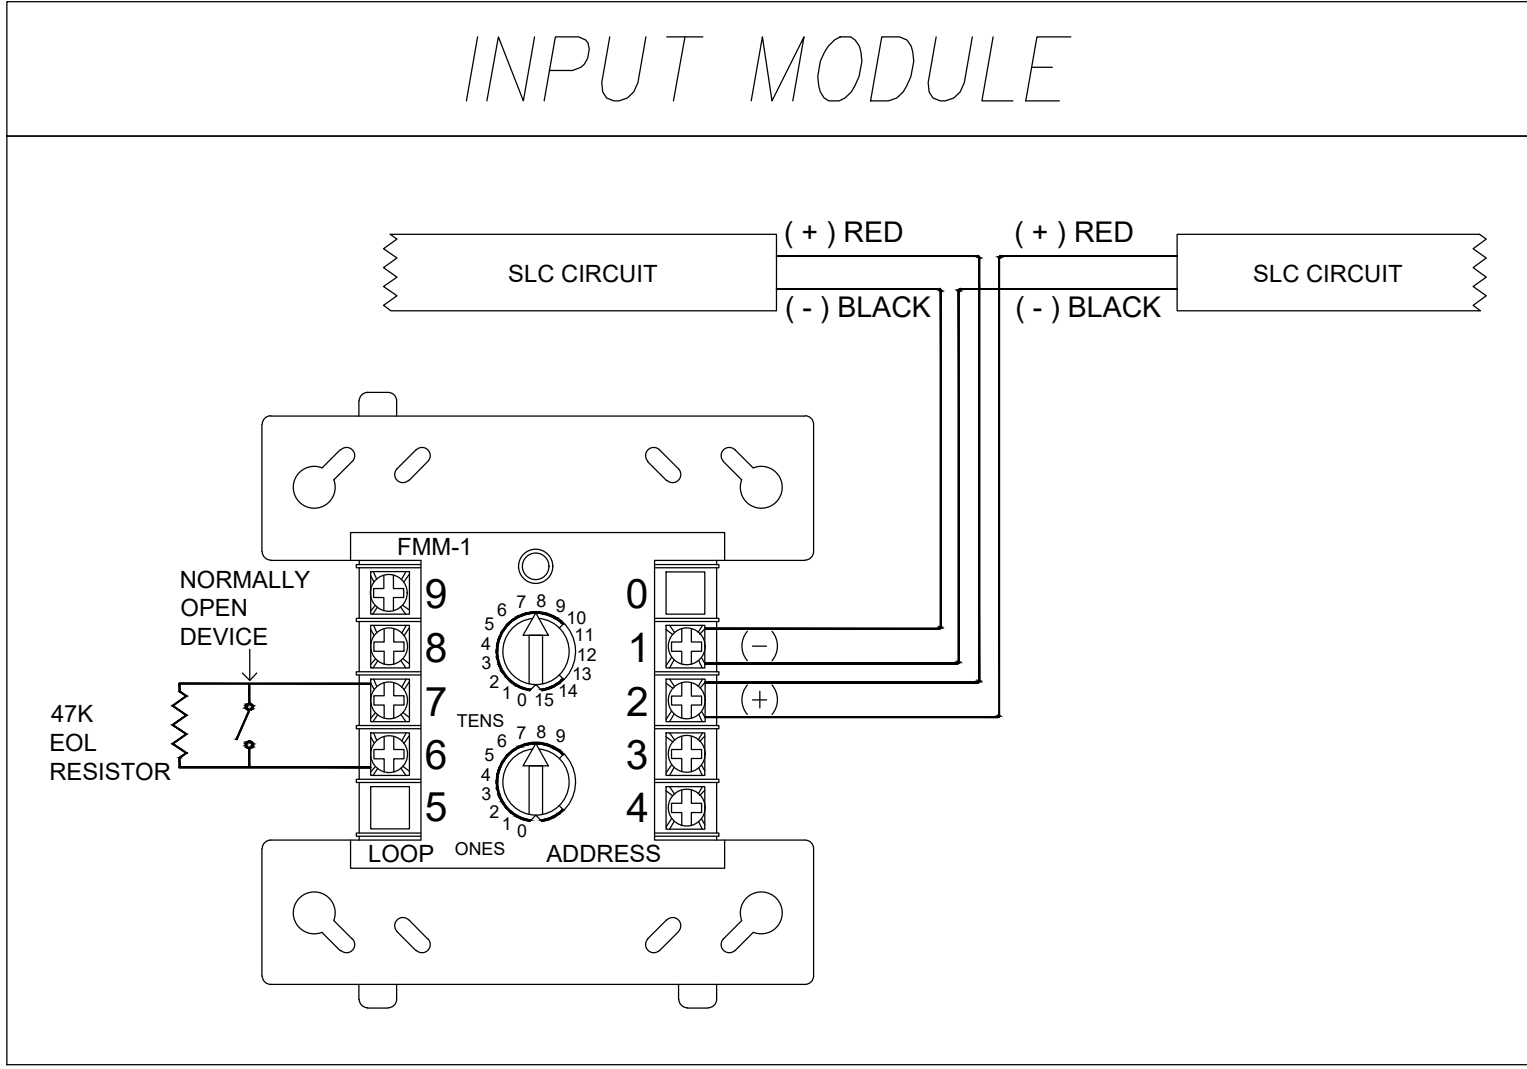


Bradley Heights  
Apartments – Clubhouse

206 27th AVE SE, BLDG F, PUYALLUP, WA 98374

| REVISIONS:                      |
|---------------------------------|
| (2025-11-04) INITIAL REVIEW SET |
| (2025-12-03) PERMIT SET         |

|  |
|--|
|  |
|  |
|  |
|  |
|  |
|  |
|  |
|  |

|               |                |
|---------------|----------------|
| SHEET NUMBER: | EF0.03         |
| SHEET TITLE:  | DEVICE DETAILS |
| PLOT DATE:    | 12-03-25       |
| DESIGNED BY:  | A.K.           |
| JOB NUMBER:   | 25-058         |

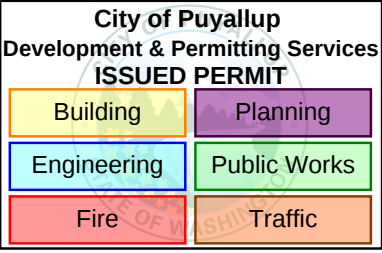


| PANEL LOAD SUMMARY      |         |                 |             | STANDBY CURRENT (AMPS) |            | ALARM CURRENT (AMPS) |            |
|-------------------------|---------|-----------------|-------------|------------------------|------------|----------------------|------------|
| PANEL COMPONENT SUMMARY | QTY     | PART NO         | DESCRIPTION | CURRENT DRAW (A)       | TOTAL (A)  | CURRENT DRAW (A)     | TOTAL      |
|                         | 1       | 6808 Main Board | Main Board  | 1 x 0.19               | = 0.19     | 1 x 0.25             | = 0.25     |
| CIRCUIT SUMMARY         | CIRCUIT |                 |             |                        |            |                      |            |
|                         |         |                 | DACT1       | 1 x 0                  | = 0        | 1 x 0                | = 0        |
|                         |         |                 | DACT2       | 1 x 0                  | = 0        | 1 x 0                | = 0        |
|                         |         |                 | NAC1        | 1 x 0                  | = 0        | 1 x 0.569            | = 0.569    |
|                         |         |                 | NAC2        | 1 x 0                  | = 0        | 1 x 0.285            | = 0.285    |
|                         |         |                 | NAC3        | 1 x 0                  | = 0        | 1 x 0.269            | = 0.269    |
|                         |         |                 | NAC4        | 1 x 0.14               | = 0.14     | 1 x 0.14             | = 0.14     |
|                         |         |                 | SBUS+       | 1 x 0.02               | = 0.02     | 1 x 0.025            | = 0.025    |
|                         |         |                 | SLC         | 1 x 0.006305           | = 0.006305 | 1 x 0.036405         | = 0.036405 |
| TOTAL STANDBY CURRENT   |         |                 |             | 0.356305               |            | TOTAL ALARM CURRENT  | 1.574405   |

PANEL FACP (6808)  
SUMMARY REPORT


| CIRCUIT DETAILS AND CALCULATIONS |         |     |        |     |                      |                |                |                           | STANDBY CURRENT  |            | ALARM CURRENT    |            | POINT-TO-POINT VOLTAGE DROP CALCULATION SUMMARY |                     |              |
|----------------------------------|---------|-----|--------|-----|----------------------|----------------|----------------|---------------------------|------------------|------------|------------------|------------|-------------------------------------------------|---------------------|--------------|
| SOURCE                           | CIRCUIT | AWG | SYMBOL | QTY | PART NO              | DEVICE SETTING | CIRCUIT LENGTH | CIRCUIT RESISTANCE (Ω/ft) | CURRENT DRAW (A) | TOTAL (A)  | CURRENT DRAW (A) | TOTAL (A)  | STARTING CALCULATION VOLTAGE                    | END OF LINE VOLTAGE | VOLTAGE DROP |
| 6808 Main Board                  | NAC1    | 12  |        | 1   | P2GRKLED             | 135cd          | 182'           | 0.00193                   | 1 x 0            | = 0        | 1 x 0.189        | = 0.189    | 20.4v                                           | 20.13v              | 0.27v        |
|                                  |         |     | WP     | 2   | P2GRKLED             | 185cd          |                |                           | 2 x 0            | = 0        | 2 x 0.19         | = 0.38     |                                                 |                     |              |
|                                  | NAC2    | 12  |        | 1   | P2WLED               | 15cd           | 201'           | 0.00193                   | 1 x 0            | = 0        | 1 x 0.035        | = 0.035    | 20.4v                                           | 20.3v               | 0.1v         |
|                                  |         |     |        | 1   | P2WLED               | 75cd           |                |                           | 1 x 0            | = 0        | 1 x 0.087        | = 0.087    |                                                 |                     |              |
|                                  |         |     |        | 1   | PC2WLED              | 15cd           |                |                           | 1 x 0            | = 0        | 1 x 0.035        | = 0.035    |                                                 |                     |              |
|                                  |         |     |        | 1   | PC2WLED              | 30cd           |                |                           | 1 x 0            | = 0        | 1 x 0.038        | = 0.038    |                                                 |                     |              |
|                                  |         |     |        | 1   | SCWLED               | 15cd           |                |                           | 1 x 0            | = 0        | 1 x 0.018        | = 0.018    |                                                 |                     |              |
|                                  |         |     |        | 4   | SWLED                | 15cd           |                |                           | 4 x 0            | = 0        | 4 x 0.018        | = 0.072    |                                                 |                     |              |
|                                  | NAC3    | 12  |        | 2   | P2WLED               | 15cd           | 224'           | 0.00193                   | 2 x 0            | = 0        | 2 x 0.035        | = 0.07     | 20.4v                                           | 20.24v              | 0.16v        |
|                                  |         |     |        | 1   | P2WLED               | 30cd           |                |                           | 1 x 0            | = 0        | 1 x 0.038        | = 0.038    |                                                 |                     |              |
|                                  |         |     |        | 1   | P2WLED               | 75cd           |                |                           | 1 x 0            | = 0        | 1 x 0.087        | = 0.087    |                                                 |                     |              |
|                                  |         |     |        | 1   | PC2WLED              | 30cd           |                |                           | 1 x 0            | = 0        | 1 x 0.038        | = 0.038    |                                                 |                     |              |
|                                  |         |     |        | 1   | SCWLED               | 15cd           |                |                           | 1 x 0            | = 0        | 1 x 0.018        | = 0.018    |                                                 |                     |              |
|                                  |         |     |        | 1   | SWLED                | 15cd           |                |                           | 1 x 0            | = 0        | 1 x 0.018        | = 0.018    |                                                 |                     |              |
|                                  | NAC4    | 12  |        | 1   | HW-AV-LTE-M          |                | 0'             | 0.00193                   | 1 x 0.14         | = 0.14     | 1 x 0.14         | = 0.14     | 20.4v                                           | 20.4v               | 0v           |
|                                  | SBUS+   | 18  |        | 1   | 5860                 |                | 106'           | 0.00777                   | 1 x 0.02         | = 0.02     | 1 x 0.025        | = 0.025    |                                                 |                     |              |
|                                  | SLC     | 16  |        | 2   | SK-MONITOR-2         |                | 317'           | 0.00489                   | 2 x 0.00075      | = 0.0015   | 2 x 0.00075      | = 0.0015   |                                                 |                     |              |
|                                  |         |     |        | 9   | SK-PULL-DA           |                |                |                           | 9 x 0.00035      | = 0.00315  | 9 x 0.00035      | = 0.00315  |                                                 |                     |              |
|                                  |         |     |        | 1   | SK-RELAY             |                |                |                           | 1 x 0.000255     | = 0.000255 | 1 x 0.000255     | = 0.000255 |                                                 |                     |              |
|                                  |         |     |        | 1   | SS-HEAT-ROR w/B300-6 |                |                |                           | 1 x 0.0002       | = 0.0002   | 1 x 0.0045       | = 0.0045   |                                                 |                     |              |
|                                  |         |     |        | 6   | SS-PHOTO w/B300-6    |                |                |                           | 6 x 0.0002       | = 0.0012   | 6 x 0.0045       | = 0.027    |                                                 |                     |              |

| SECONDARY POWER SOURCE REQUIREMENTS |  |                                         |                           |
|-------------------------------------|--|-----------------------------------------|---------------------------|
|                                     |  | REQUIRED STANDBY TIME = 24 HOURS        |                           |
|                                     |  | REQUIRED ALARM TIME = 5 MINUTES         |                           |
|                                     |  | SECONDARY STANDBY LOAD                  | 0.356305 x 24 = 8.55 AH   |
|                                     |  | SECONDARY ALARM LOAD                    | 1.574405 x 0.08 = 0.13 AH |
|                                     |  | STANDBY AND ALARM LOAD SUBTOTAL         | 8.68 AH                   |
|                                     |  | DERATING FACTOR                         | x 1.25                    |
|                                     |  | SECONDARY LOAD REQUIREMENTS (AMP HOURS) | 10.85 AH                  |

PROVIDE (2) 12V  
12AH BATTERIES @  
24VDC

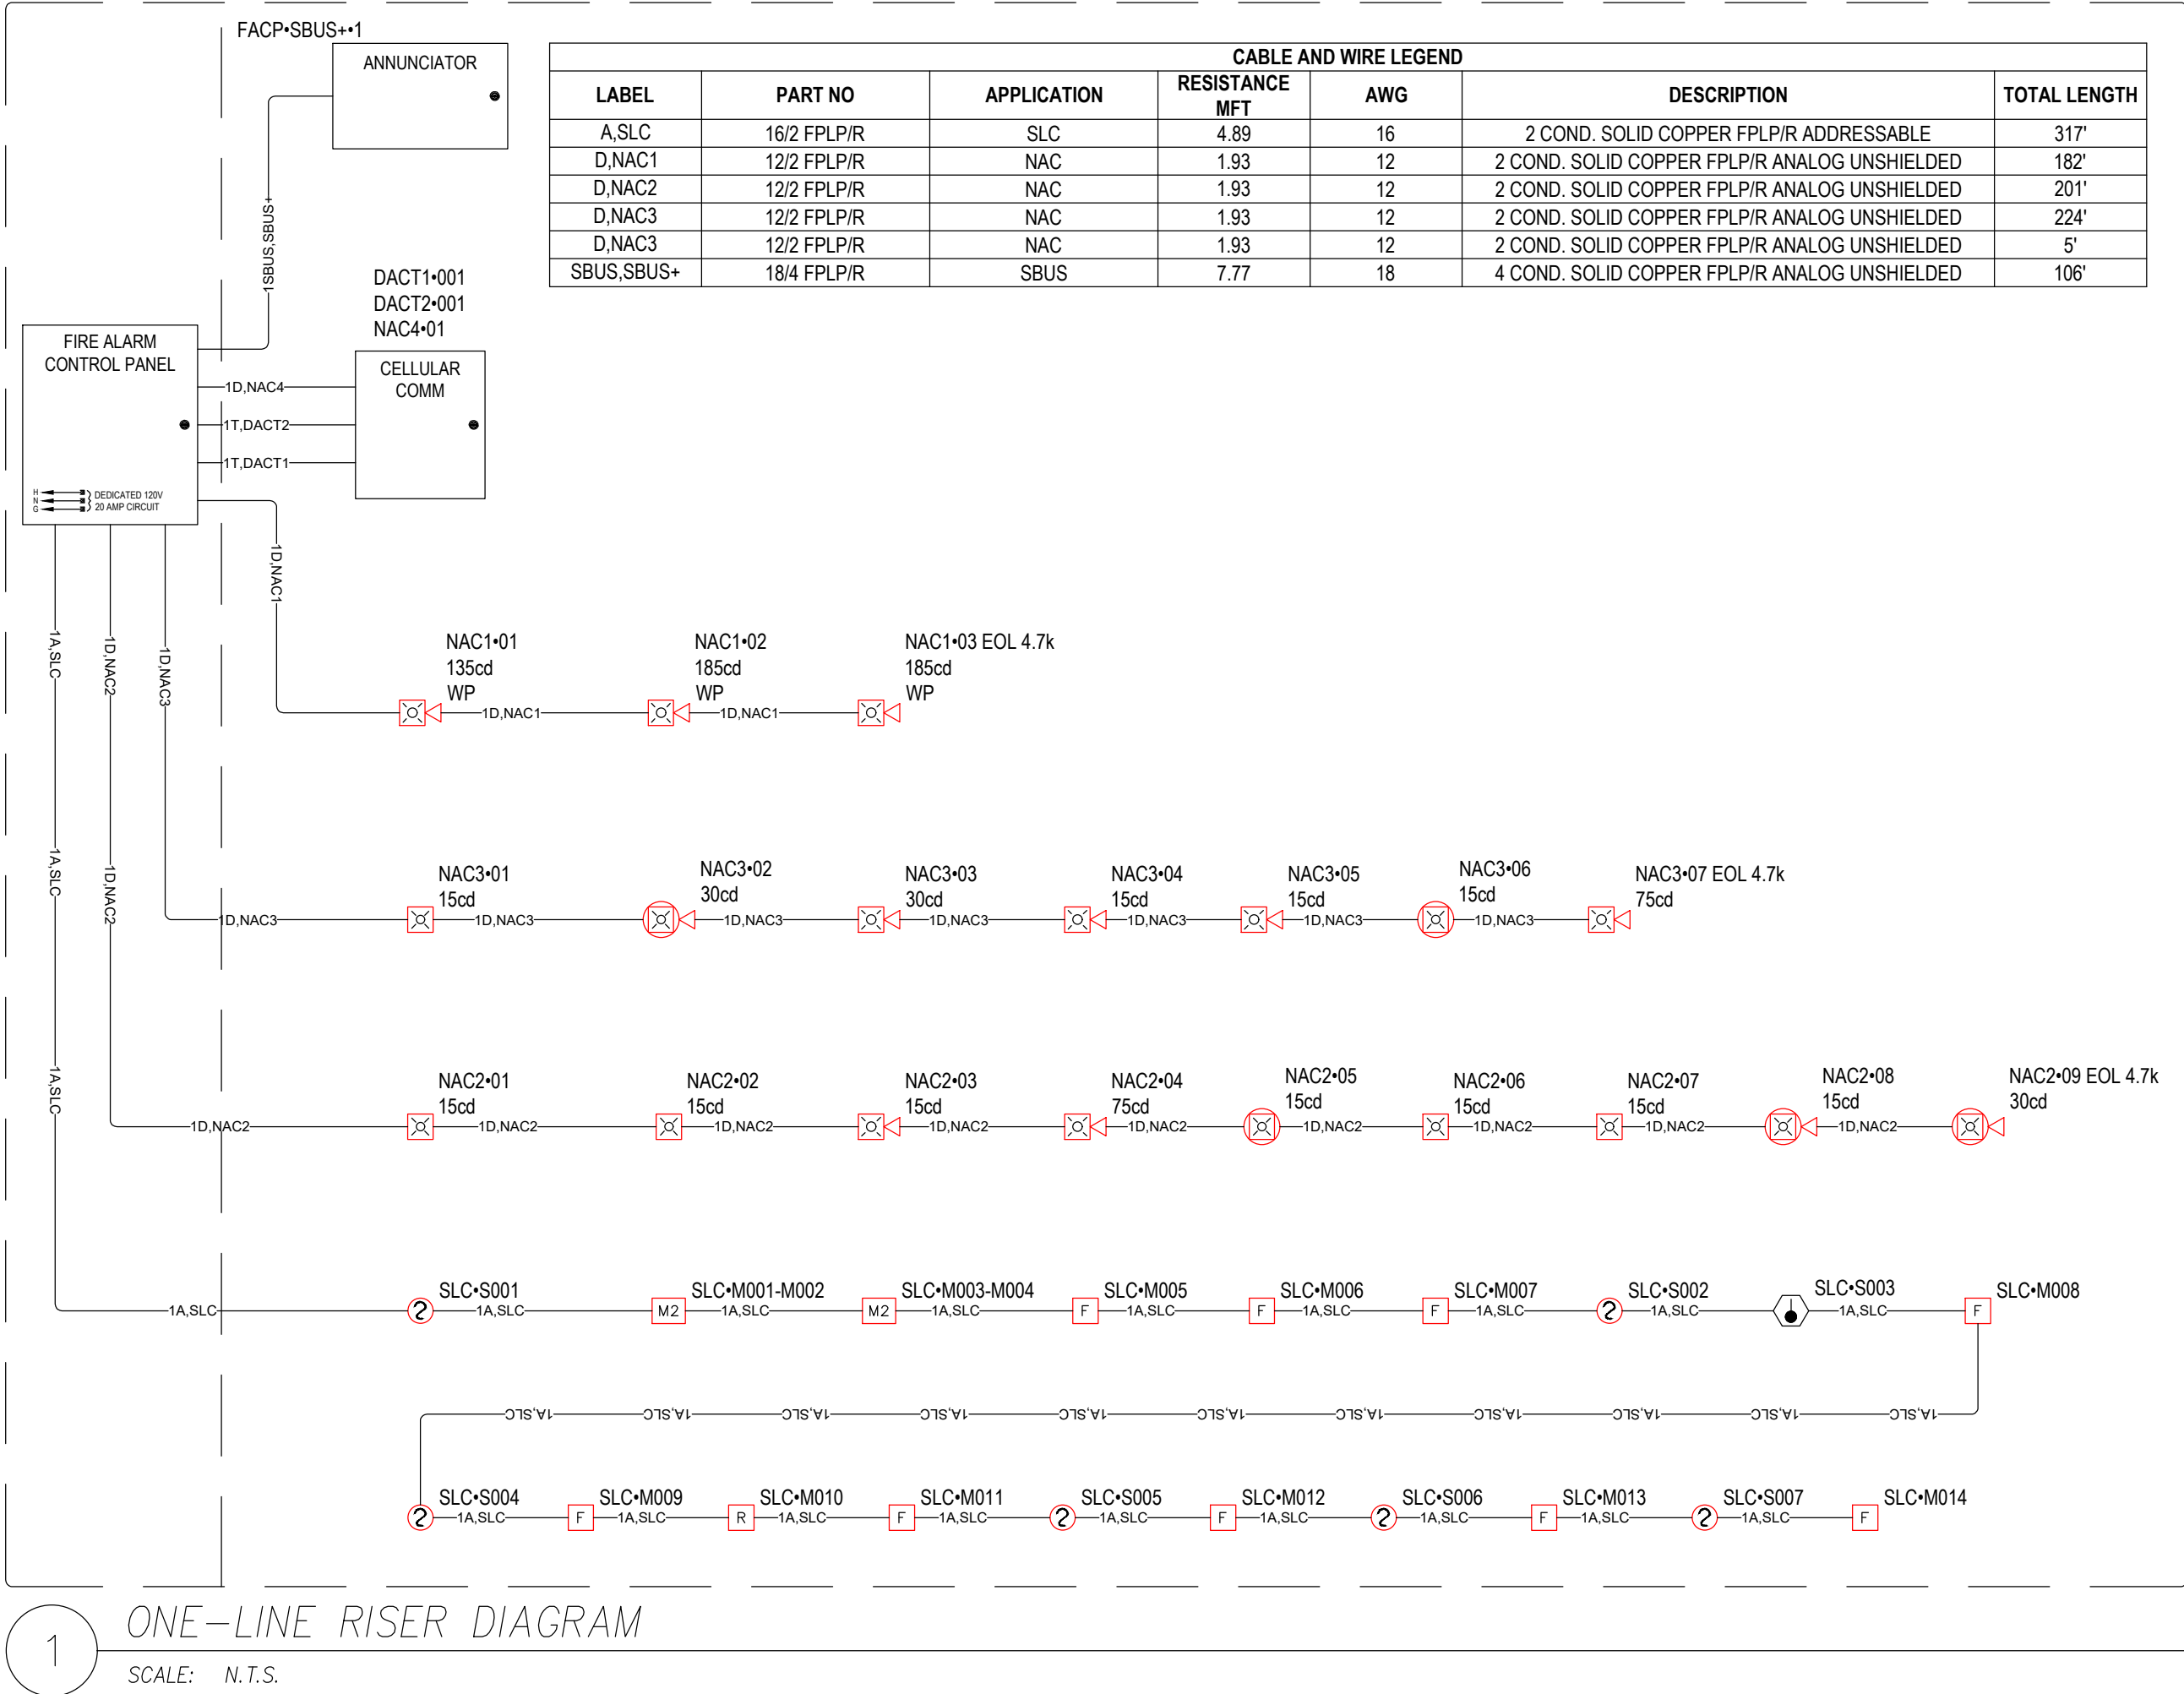

| SLC POINTS LIST    |                     |                                                     |
|--------------------|---------------------|-----------------------------------------------------|
| INITIATING DEVICES |                     |                                                     |
| POINT #            | DEVICE TYPE         | DESCRIPTION                                         |
| 97-S001            | SMOKE DETECTOR      | ELECTRICAL/MECHANICAL - 112                         |
| 97-S002            | SMOKE DETECTOR      | HALL - 103                                          |
| 97-S003            | HEAT DETECTOR       | GREAT ROOM - 102                                    |
| 97-S004            | SMOKE DETECTOR      | GREAT ROOM - 102                                    |
| 97-S005            | SMOKE DETECTOR      | FOYER - 101                                         |
| 97-S006            | SMOKE DETECTOR      | LEASING - 120                                       |
| 97-S007            | SMOKE DETECTOR      | MAINTENANCE OFFICE - 125                            |
| MODULES            |                     |                                                     |
| POINT #            | DEVICE TYPE         | DESCRIPTION                                         |
| 97-M001            | DUAL INPUT MODULE   | ELECTRICAL/MECHANICAL - 112 - RISER PROVISION SPARE |
| 97-M002            | DUAL INPUT MODULE   | ELECTRICAL/MECHANICAL - 112 - RISER PROVISION SPARE |
| 97-M003            | DUAL INPUT MODULE   | ELECTRICAL/MECHANICAL - 112 - RISER PROVISION SPARE |
| 97-M004            | DUAL INPUT MODULE   | ELECTRICAL/MECHANICAL - 112 - RISER PROVISION SPARE |
| 97-M005            | MANUAL PULL STATION | ELECTRICAL/MECHANICAL - 112                         |
| 97-M006            | MANUAL PULL STATION | SHOWER ROOM - 106                                   |
| 97-M007            | MANUAL PULL STATION | HALL - 103                                          |
| 97-M008            | MANUAL PULL STATION | GREAT ROOM - 102                                    |
| 97-M009            | MANUAL PULL STATION | GREAT ROOM - 102                                    |
| 97-M010            | RELAY MODULE        | GREAT ROOM - 102 - GAS SHUT OFF                     |
| 97-M011            | MANUAL PULL STATION | MAIL - 119A                                         |
| 97-M012            | MANUAL PULL STATION | FOYER - 101                                         |
| 97-M013            | MANUAL PULL STATION | OFFICE - 121                                        |
| 97-M014            | MANUAL PULL STATION | MAINTENANCE OFFICE - 125                            |

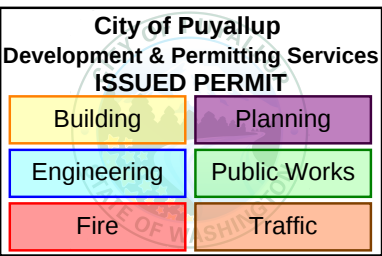

Bradley Heights  
Apartments - Clubhouse

206 27th AVE SE, BLDG F, PUYALLUP, WA 98374

|               |                                 |
|---------------|---------------------------------|
| REVISIONS:    |                                 |
|               | (2025-11-04) INITIAL REVIEW SET |
|               | (2025-12-03) PERMIT SET         |
|               |                                 |
|               |                                 |
| SHEET NUMBER: | EF1.01                          |
| SHEET TITLE:  | ONE-LINE<br>RISER DIAGRAM       |
| PLOT DATE:    | 12-03-25                        |
| DESIGNED BY:  | A.K.                            |
| JOB NUMBER:   | 25-058                          |

