

# SITE PLAN

Address:  
1322 3RD ST SE PUYALLUP,  
WA 98372

Assessor's Parcel Number:  
9810000130

Parcel Area:  
0.26 Acres

Land Use:  
COMMERCIAL  
MEDICAL BUILDINGS

Zoning: /


Legal Description:  
SECTION 34 TOWNSHIP 20  
RANGE 04 QUARTER 23  
WOODS 1ST L 1 THRU 3 B 6  
TOGW POR OF VAC ALLEY #  
2480401 TOGW 2ND ST SE VAC  
ORD 17

Subdivision:  
WOODS 1ST

Owner: NOT AVAILABLE  
FROM THE DATA

Paper size & scale:  
11" x 17"; 1" = 40'

Date: January, 2026

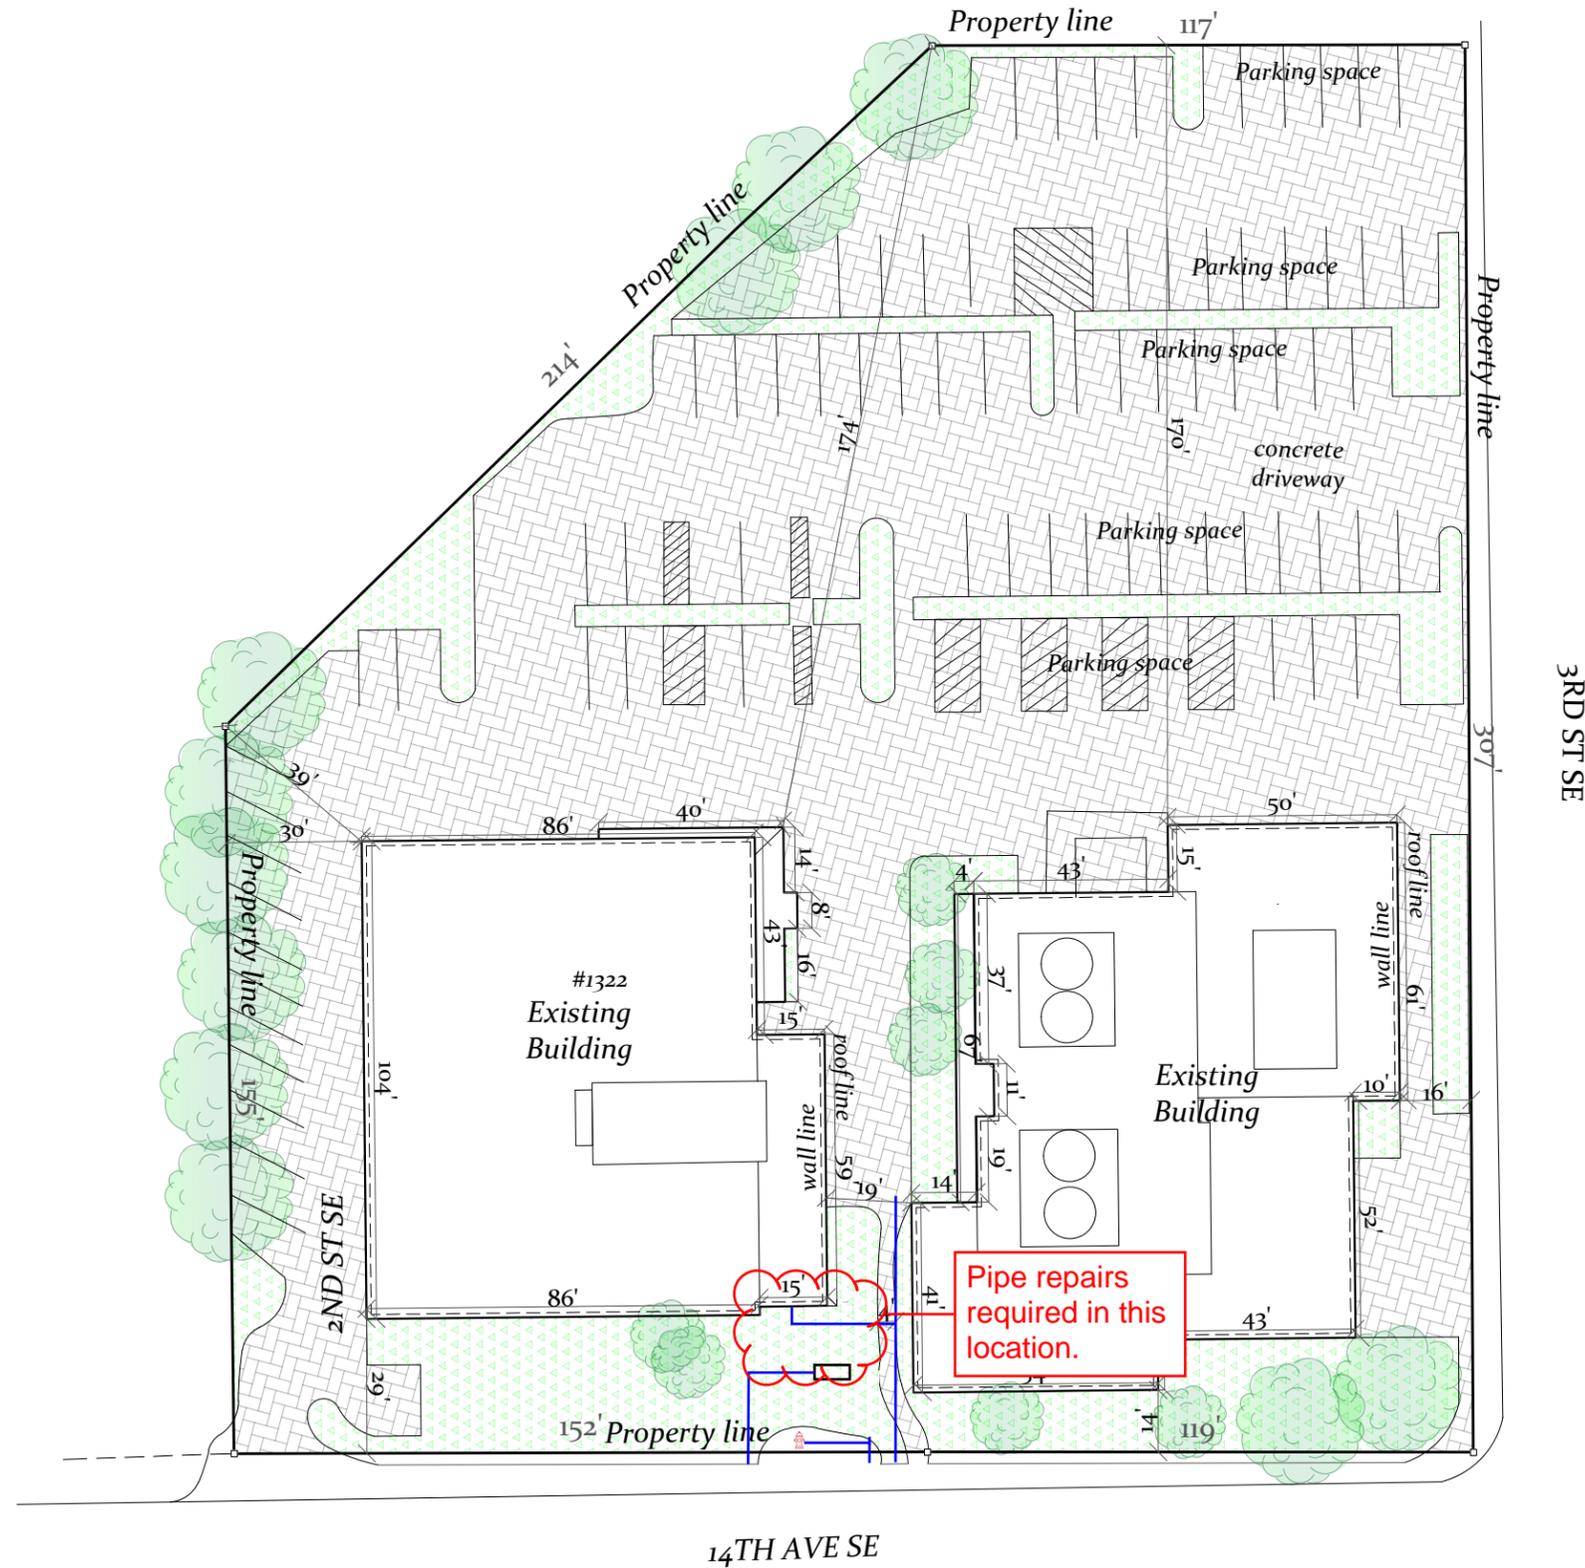

Scale:  
1" = 40'  
Paper size:  
11" x 17"

City of Puyallup Development & Permitting Services ISSUED PERMIT	
Building	Planning
Engineering	Public Works
Fire	Traffic

### Legend

- Property line
- Topography line
- Wall line
- Roof line
- Retaining wall
- Fence
- Water Line

### Disclaimer

This is not a Legal Survey, nor is it intended to be or replace one.  
These measurements are approximate and are for illustrative purposes only.  
This work product represents only generalized location of features, objects or boundaries and should not be relied upon as being legally authoritative for the precise location of any feature, objects or boundary.

### Graphic scale

