


GNER PIETRO DEMONTE SHEET 4-18-2021 NO. 11-2265 3 OF 8 FP-3

0

8

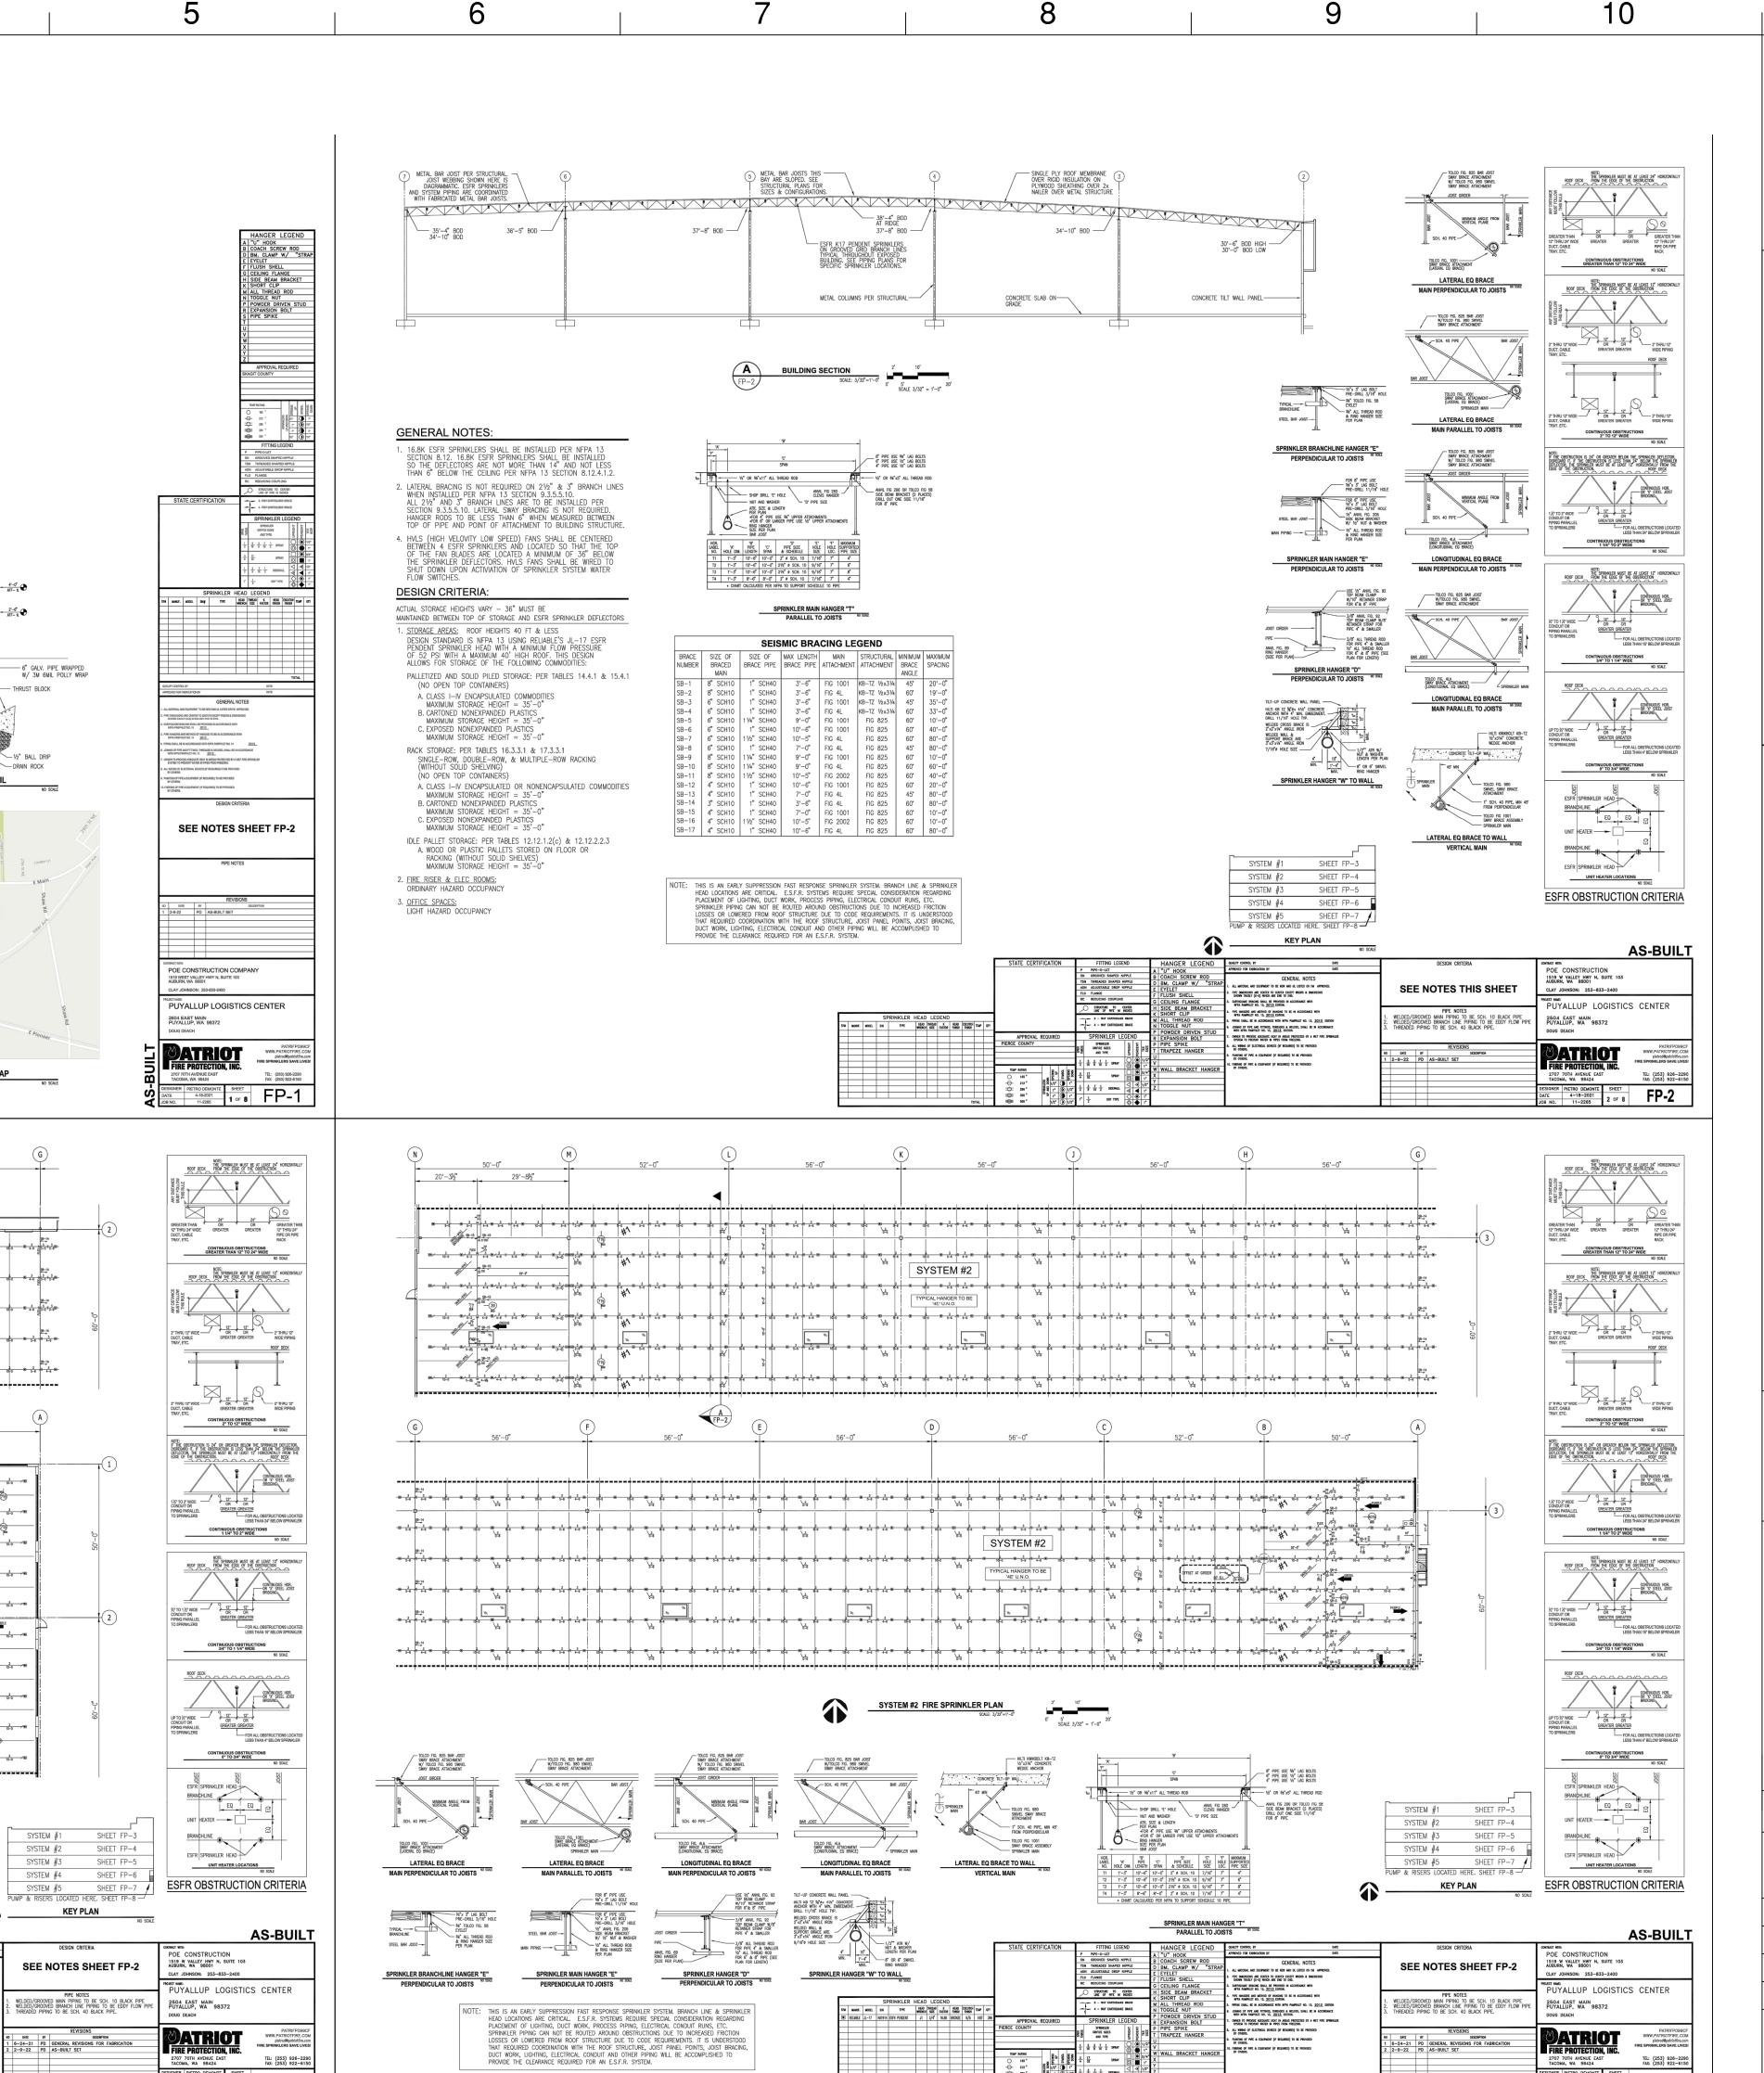


SPRAY 0


7 1 SIDEWALL

COLLER: NUS					SEA 607 BUR	ATTI 28 .N,	СЕ , 7тн WA	WA 1 SJ 980	7. 001		l	
THE CARE AND		DATE: REV.	_									
NOTION OF THE PROPERTY OF THE	REVISIONS	DES	INITIAL RELEASE									
I dimensions are to be field verified by the process of when the property of Raymond West and is STRUCTURAL STAMP I dimensions are to be field verified by the structural stamp STRUCTURAL STAMP		REV. NO.	\bigtriangledown	\triangleleft	\triangleleft	\triangleleft	\triangleleft	\triangleleft	\triangleleft	\triangleleft	\triangleleft	<
STRUCTURAL STAMP All dimensions are to be field verified by the reactions of the property of Raymond West and is reactions of Raymond West's scope of work. This drawing is the property of Raymond West and is rustomer. section and then only in connection with ts purchase or use of Raymond West products, reprinted under "Customer". DATE: 09/14/2022	SH			ECC CGC NA		-						
<pre>ustomer. Raymond West assumes no responsibility for ncorrect dimensions, location of lights or other quipment outside of Raymond West's scope of work. This drawing is the property of Raymond West and is may to be used only by the party described in the Customer" section and then only in connection with ts purchase or use of Raymond West products, tervices or systems. Copying in part or as a whole is prohibited. This is subject to a Confidentiality greement between Raymond West and the party lescribed under "Customer". DATE: 09/14/2022</pre>										15	1	
DRAWN BY: J.TOSTANOSKI	custo incos equip This only "Cust its prohe Agree descri DA	draw: to be comert draw: to be comer' purcha ices of ibite ement ribed	Raym dime outs ing i e use ' sec ase o pr sy d. Th betw unde	ond We nsions ide of s the d only tion a r use stems. is is reen Ra r "Cus	est as s, loo f Rayr prope / by t and th of Ra Subj aymond stomes	erty c the patent of west cation on a sect to d West c". 09	no r n of 1 West's of Ray arty of ly in d West in par o a Co c and / 1 4	a scop mond descri conn c proc tr or ponfide the p	sibil or coe of West bed i ectio ducts, as a ential oarty	ity f ther work. and i n the n wit. whole lity	s h	RED DOT CORPORATION 100713607 P.DWG
PROJECT $#:100713607$ SHEET NUMBER: REV	PF	ROJ	TEC	CT NU	#: MB	10 ER	073			7		•

TEL: (253) 926-229 FAX: (253) 922-615

ESIGNER PIETRO DEMONTE SHEET ATE 4-18-2021 DB NO. 11-2265 4 OF 8 FP-4

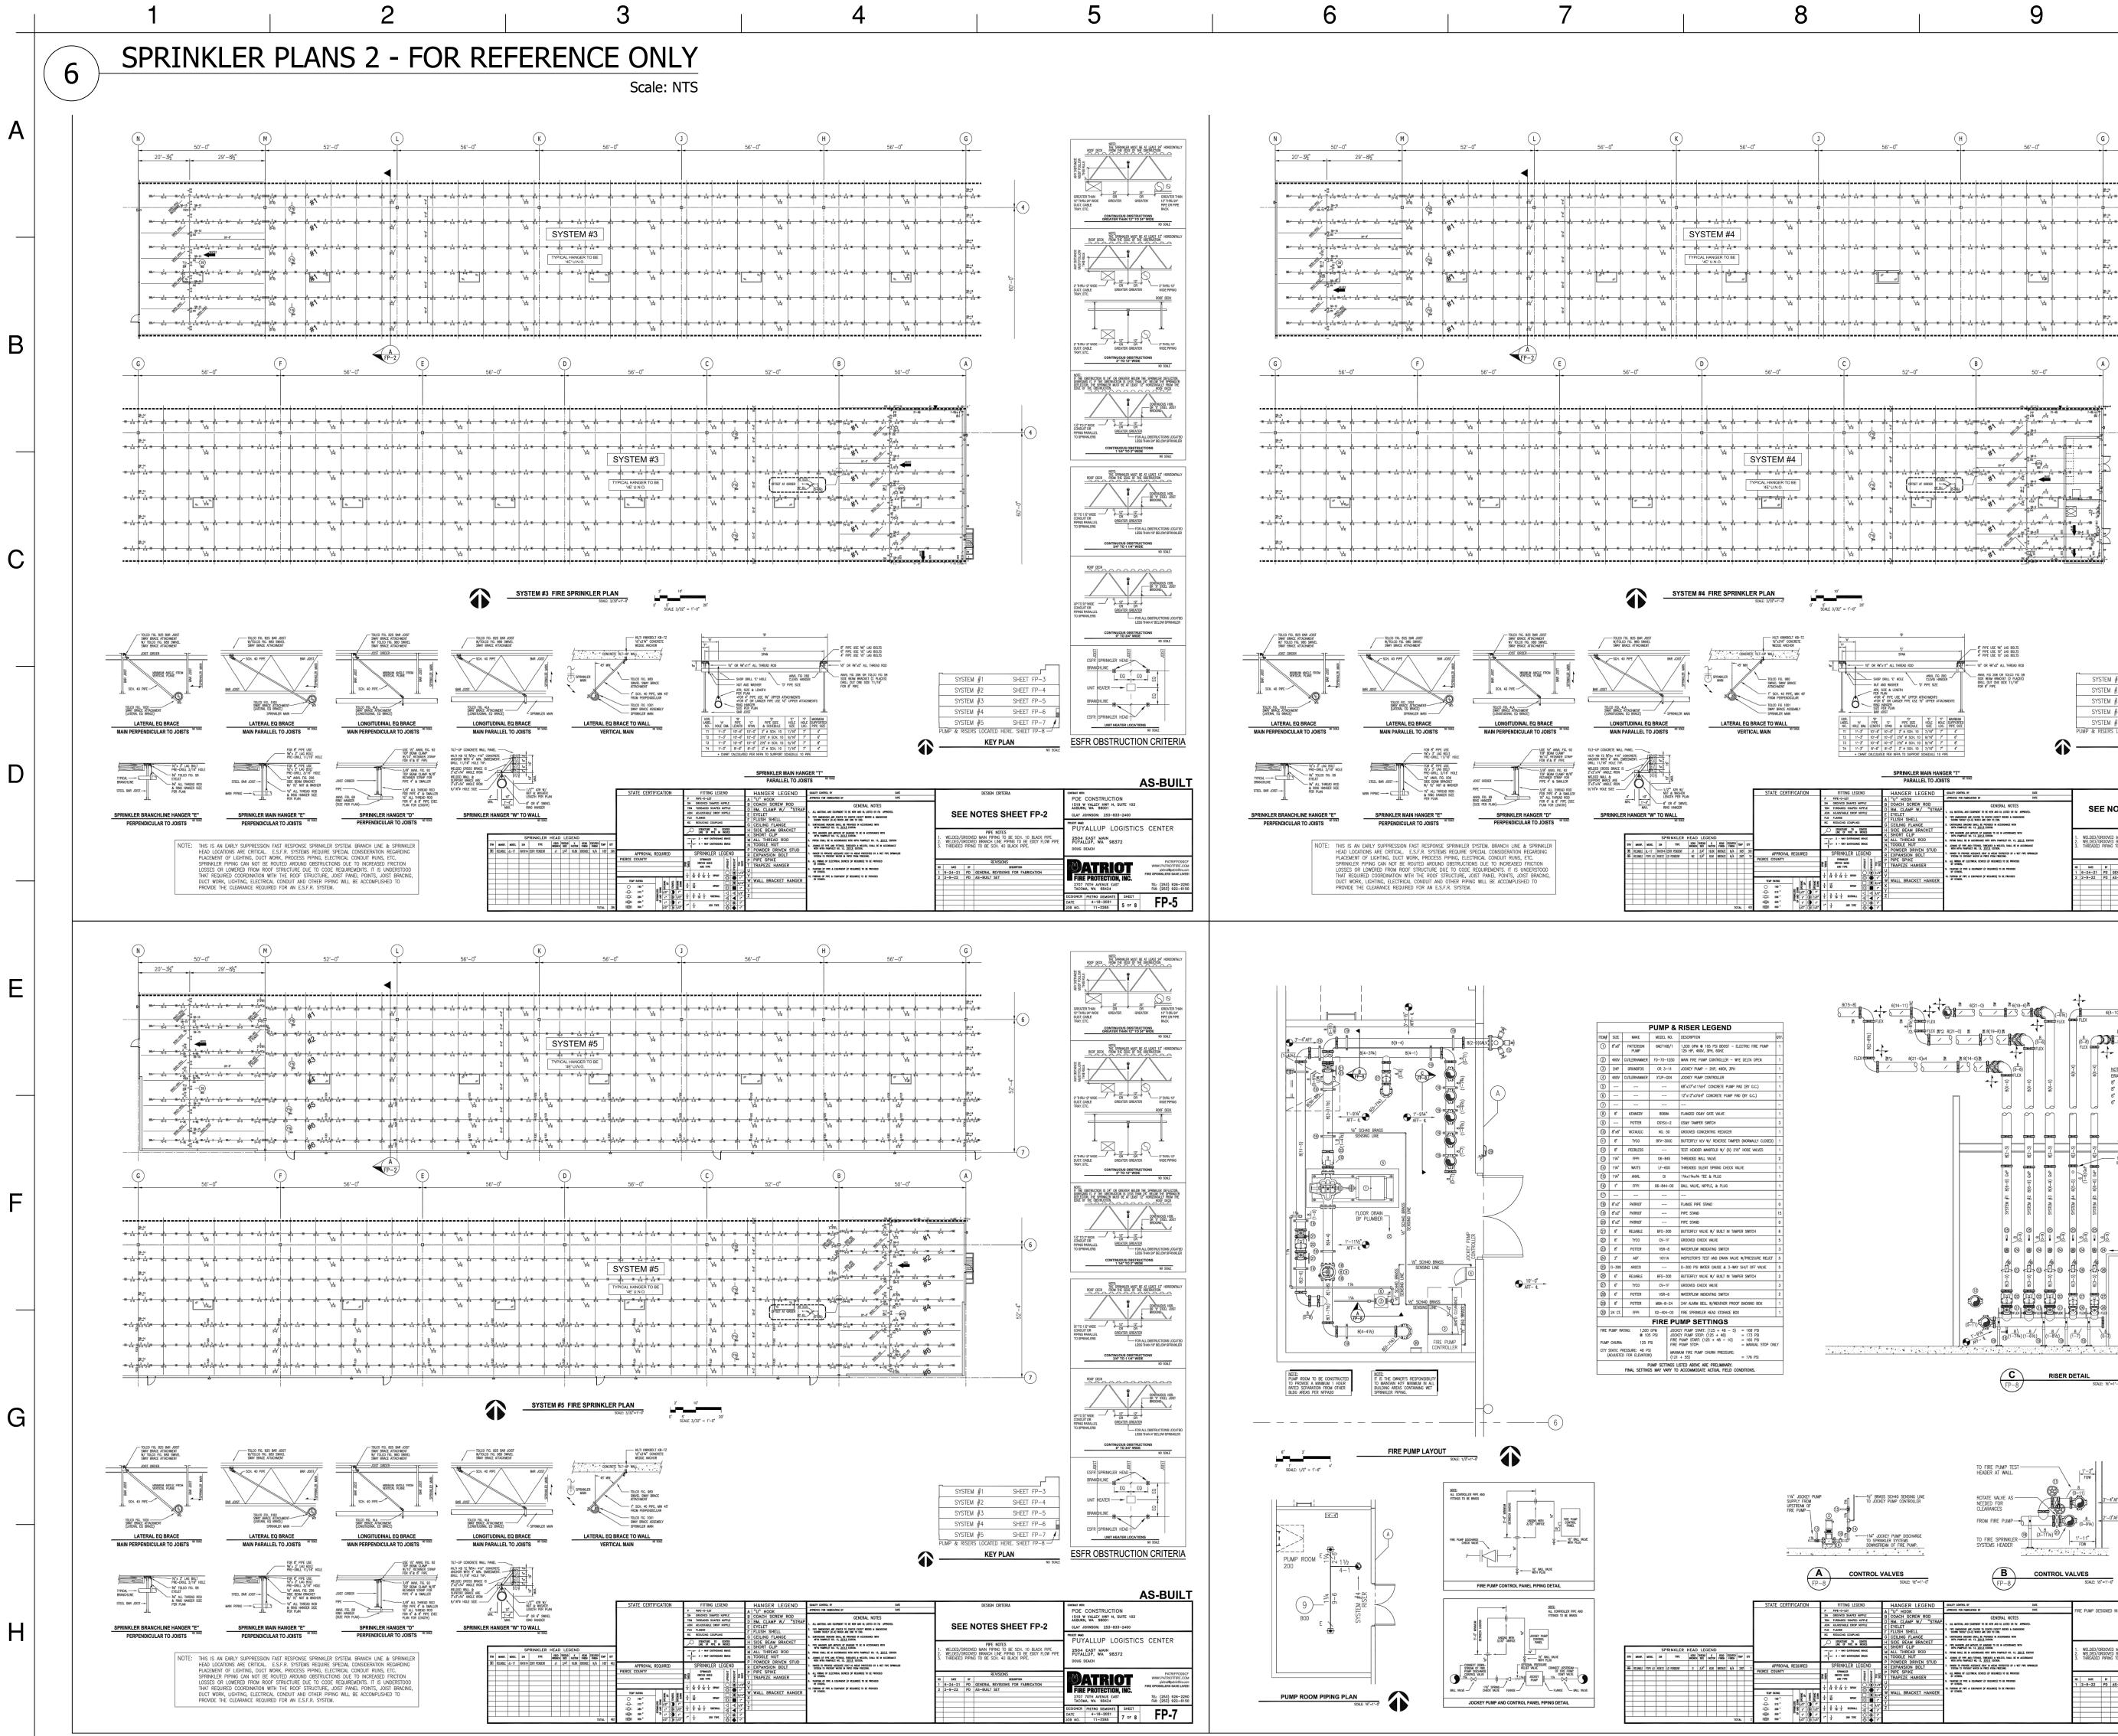

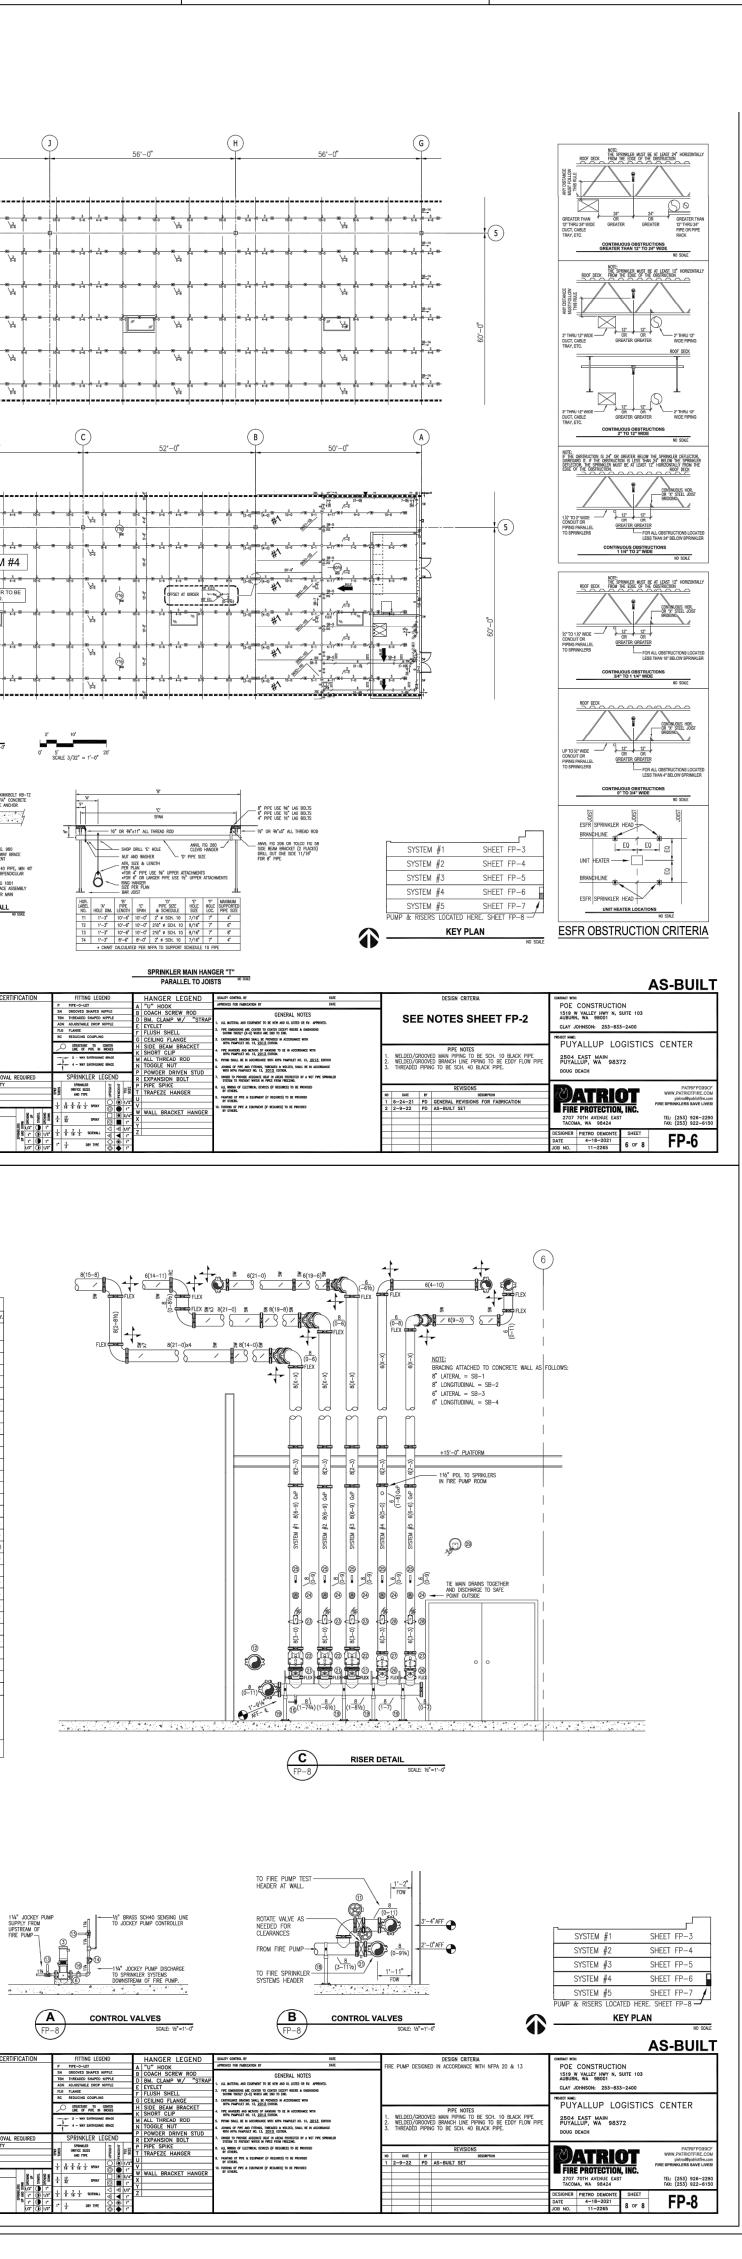

CUETOMER: CUETOM				6 AU	SEA 607 BUR	cayr ATTI 28 N, 1.88	СЕ , 7тн WA	WA 51 980	7. 001		l	
CULTINAL COLORATION ENC. NO. DESCRET RED DOT CORPORATION Image: No. Descret Image: No. Descret RED DOT CORPORATION Image: No. Descret Image: No. Descret 2504 EAST MAIN Image: No. Descret Image: No. Descret PUYALLUP, WA 98372 Image: No. Descret Image: No. Descret		DATE: REV.										
RED DOT CORPORATION 2504 EAST MAIN PUYALLUP, WA 98372	REVISIONS	DESCRIPTION:	INITIAL RELEASE									
RED DOT 2504 E PUYALLUE		REV. NO.	$\overline{\mathbb{Q}}$	\triangleleft	\triangleleft	\triangleleft	\triangleleft	\square	\triangleleft	\triangleleft	\triangleleft	<
SPRINKLER PLANS 2	SH			ECC CGC		-		7504		DII	-1	
1	custo inco: equip This only "Cust its proh Agree desc:	draw: to be coment draw: to be comer' ourcha ices o ibite ement	Raymo dimen outsi ing is e used ' sect ase or pr sys d. Thi betwe under	and We sions de of the l only ion a tuse tems. is is sen Ra	est as s, loo f Rayn prope y by s and th of Ra . Copy subj aymon	field sumes cation ond P erty of the of the of the of the of the of the of the of the	n no r n of l West's of Ray arty d ly in d West in par o a Co t and	espon ights scop mond lescri conn prod t or onfide the p	west West bed i ectio lucts, as a ential party	ity f ther work. and i n the n wit. whole ity	s h	ВЕЛ ЛОТ СОВРОВАТТОМ 100713607 Р. DWG