



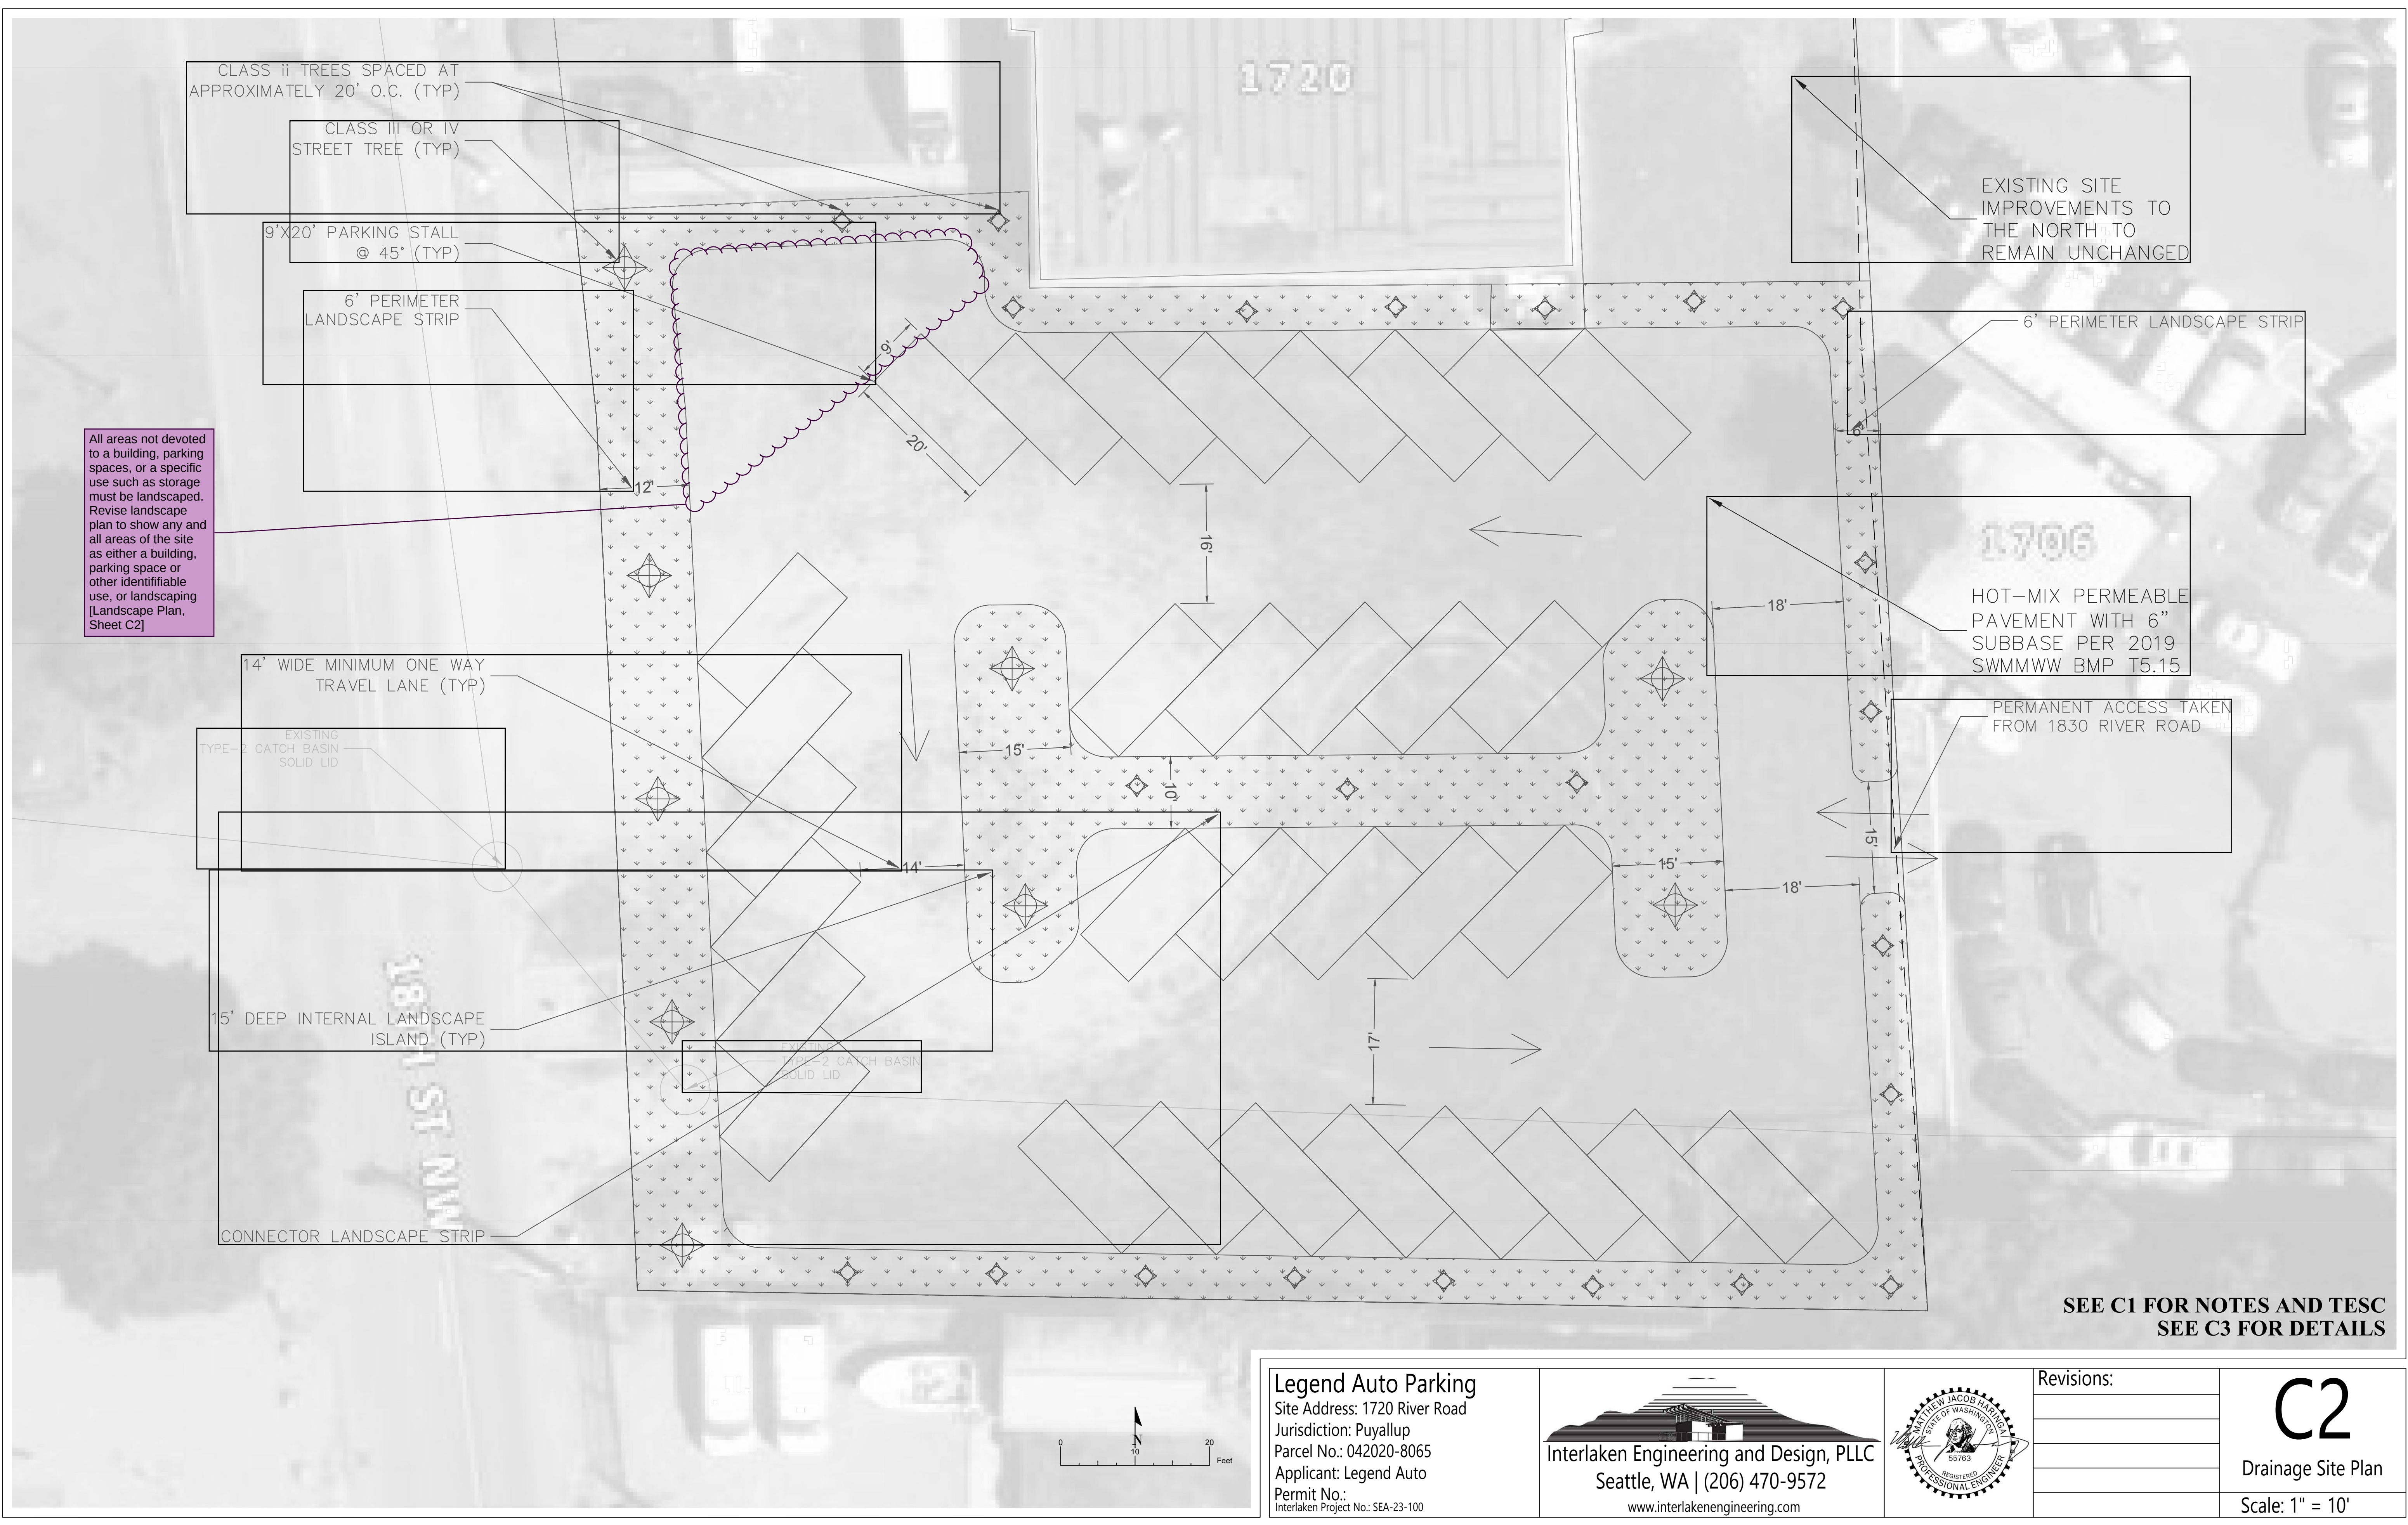

All areas not devoted to a building, parking spaces, or a specific use such as storage must be landscaped. Revise landscape plan to show any and all areas of the site as either a building, parking space or other identifiable use, or landscaping [Landscape Plan, Sheet C2]

SEE C1 FOR NOTES AND TESC
SEE C3 FOR DETAILS

Legend Auto Parking
Site Address: 1720 River Road
Jurisdiction: Puyallup
Parcel No.: 042020-8065
Applicant: Legend Auto
Permit No.:
Interlaken Project No.: SEA-23-100

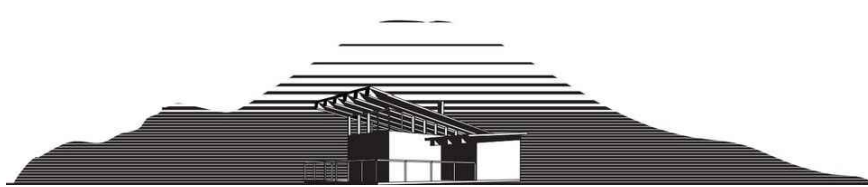

Interlaken Engineering and Design, PLLC
Seattle, WA | (206) 470-9572
www.interlakenengineering.com



Revisions:

C2
Drainage Site Plan
Scale: 1" = 10'