


Washington State Fair - Gold Gate (main fair entrance)

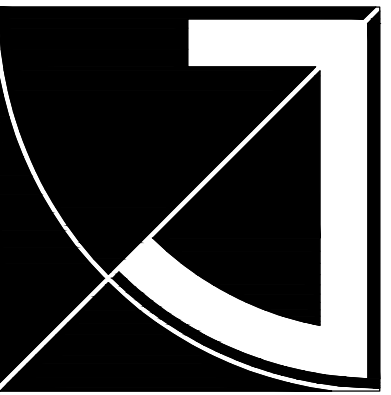

JEFFREY E. BROWN
253.606.8324
jeff@jeffbrownarchitecture.com



ARCHITECTS

www.k-o.com

PROJECT NAME/ADDRESS

Washington State Fair
Gold Gate
Redevelopment

DRAWING TYPE

8.7.23


SHEET TITLE

SHEET #


A.01




Gold Gate and Plaza
Aerial View Looking SW

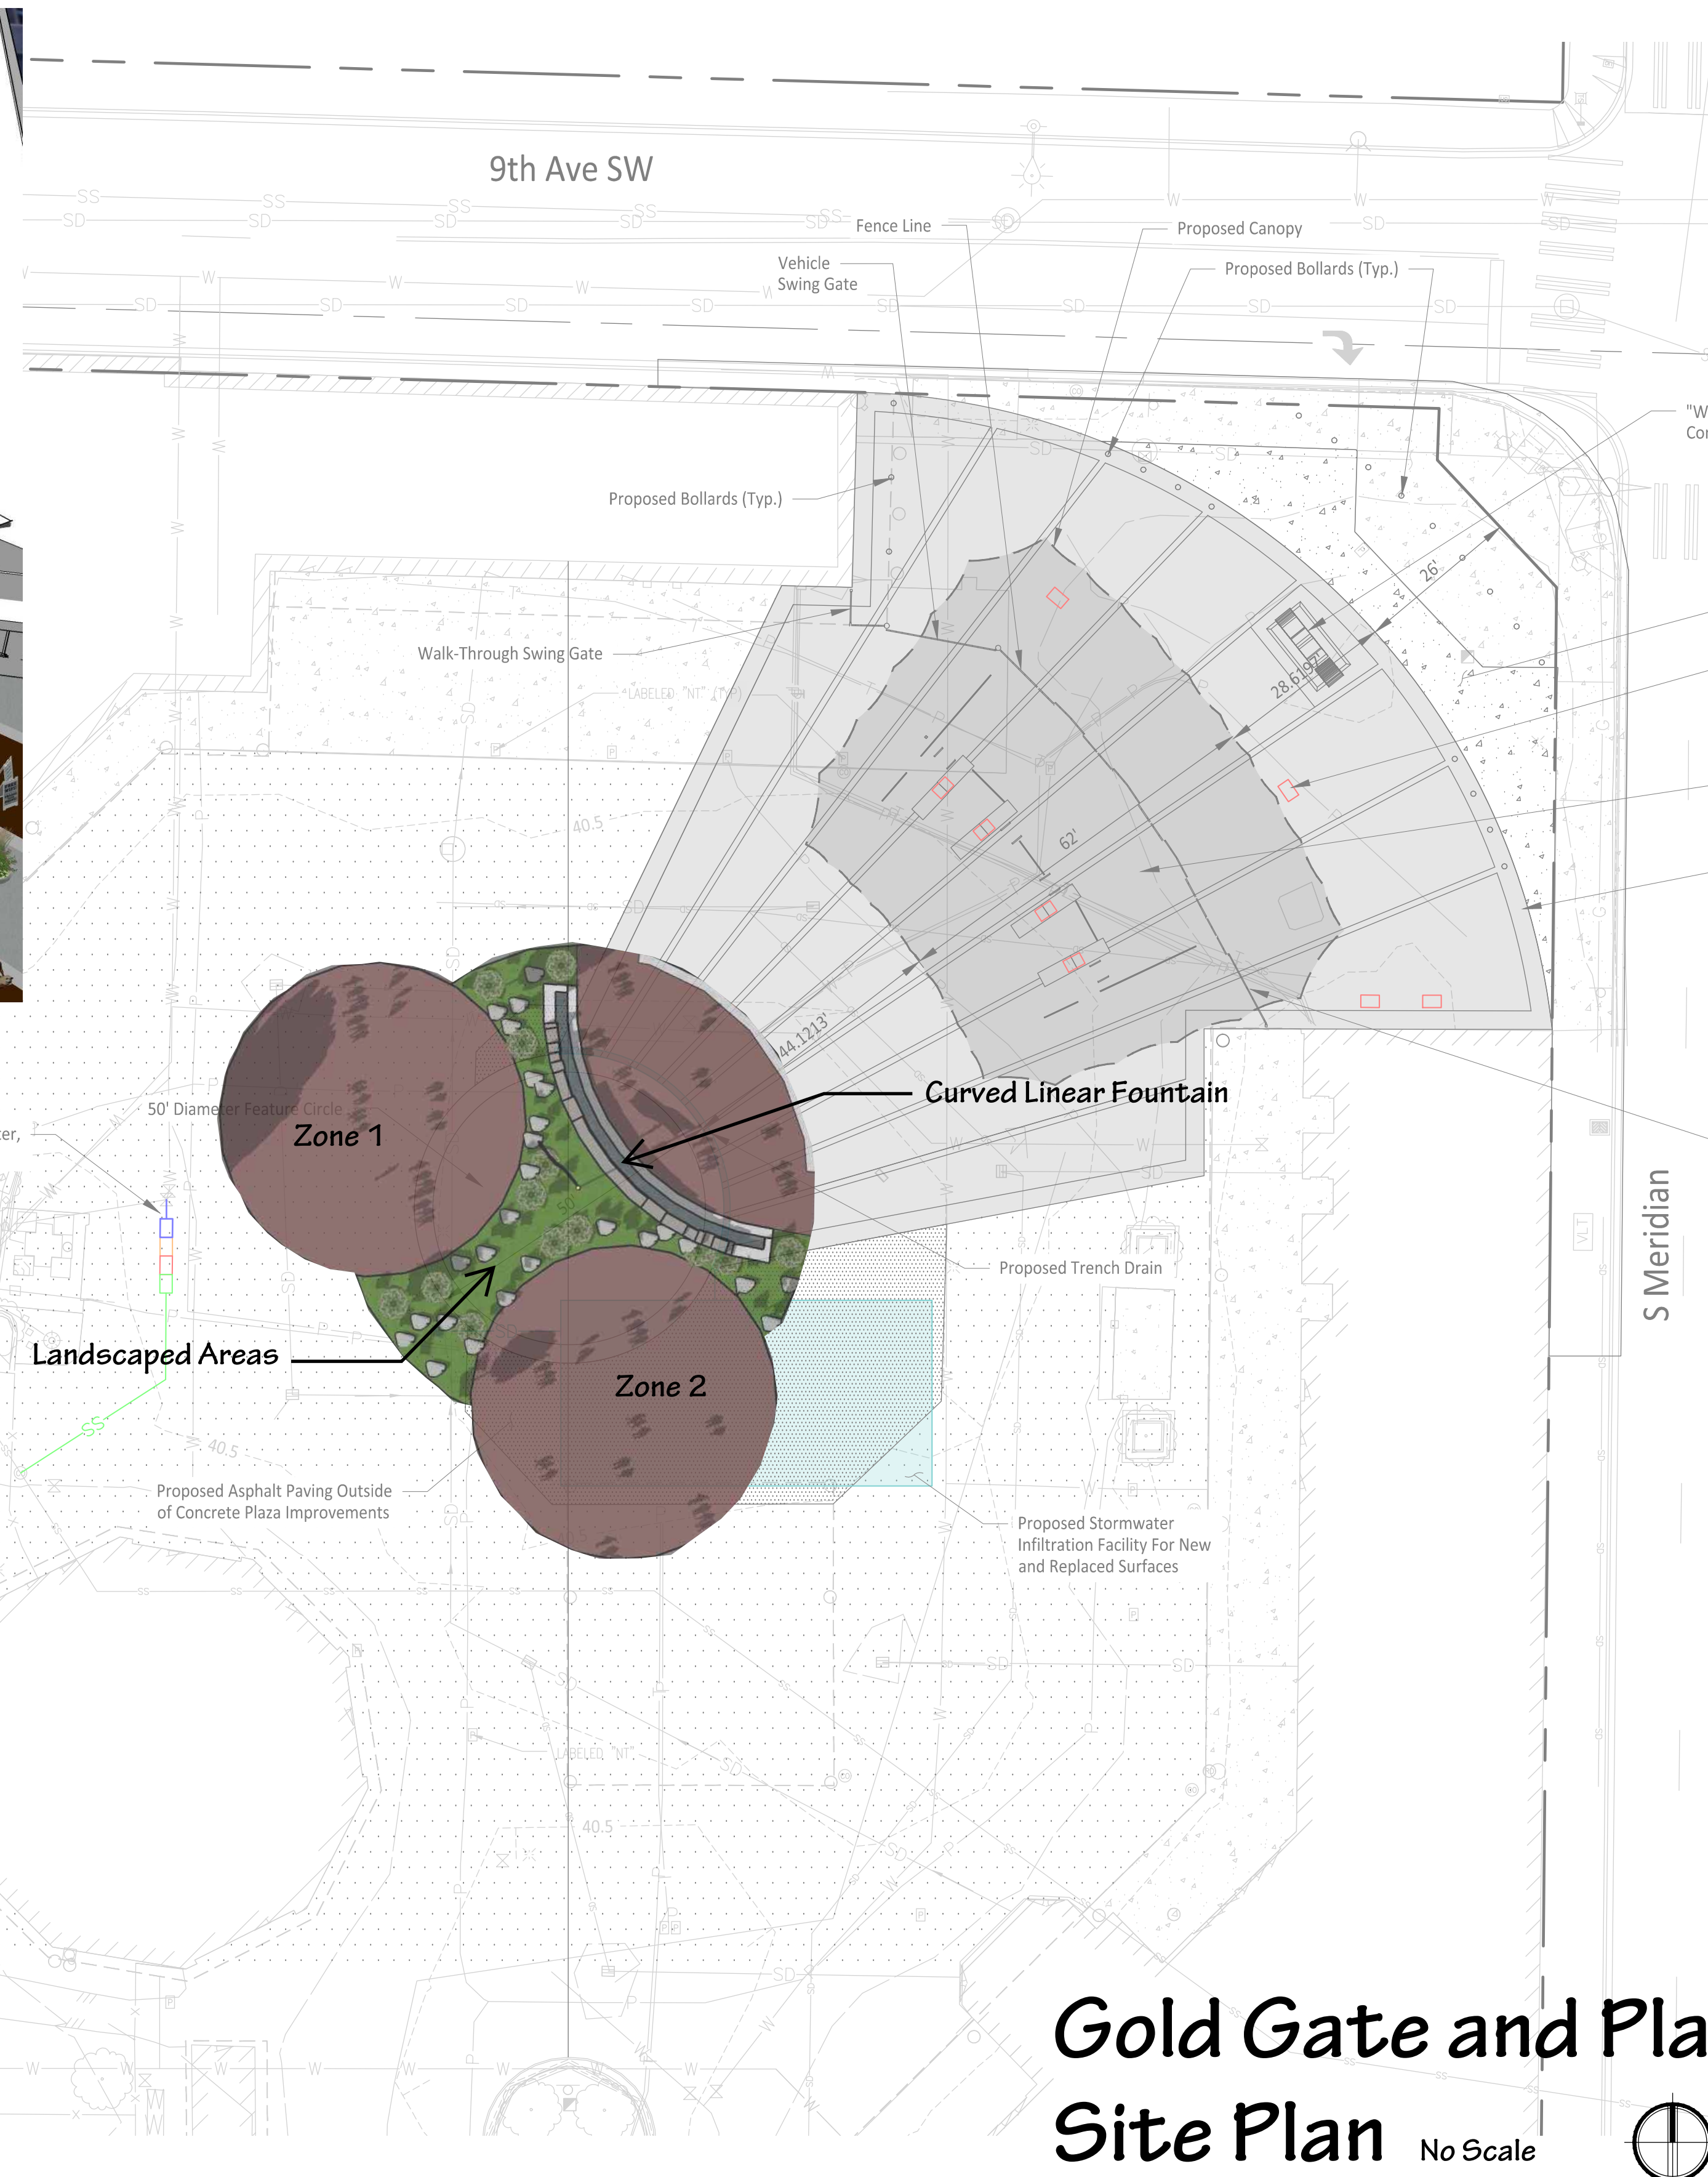

Gold Gate and Plaza
Site Plan No Scale

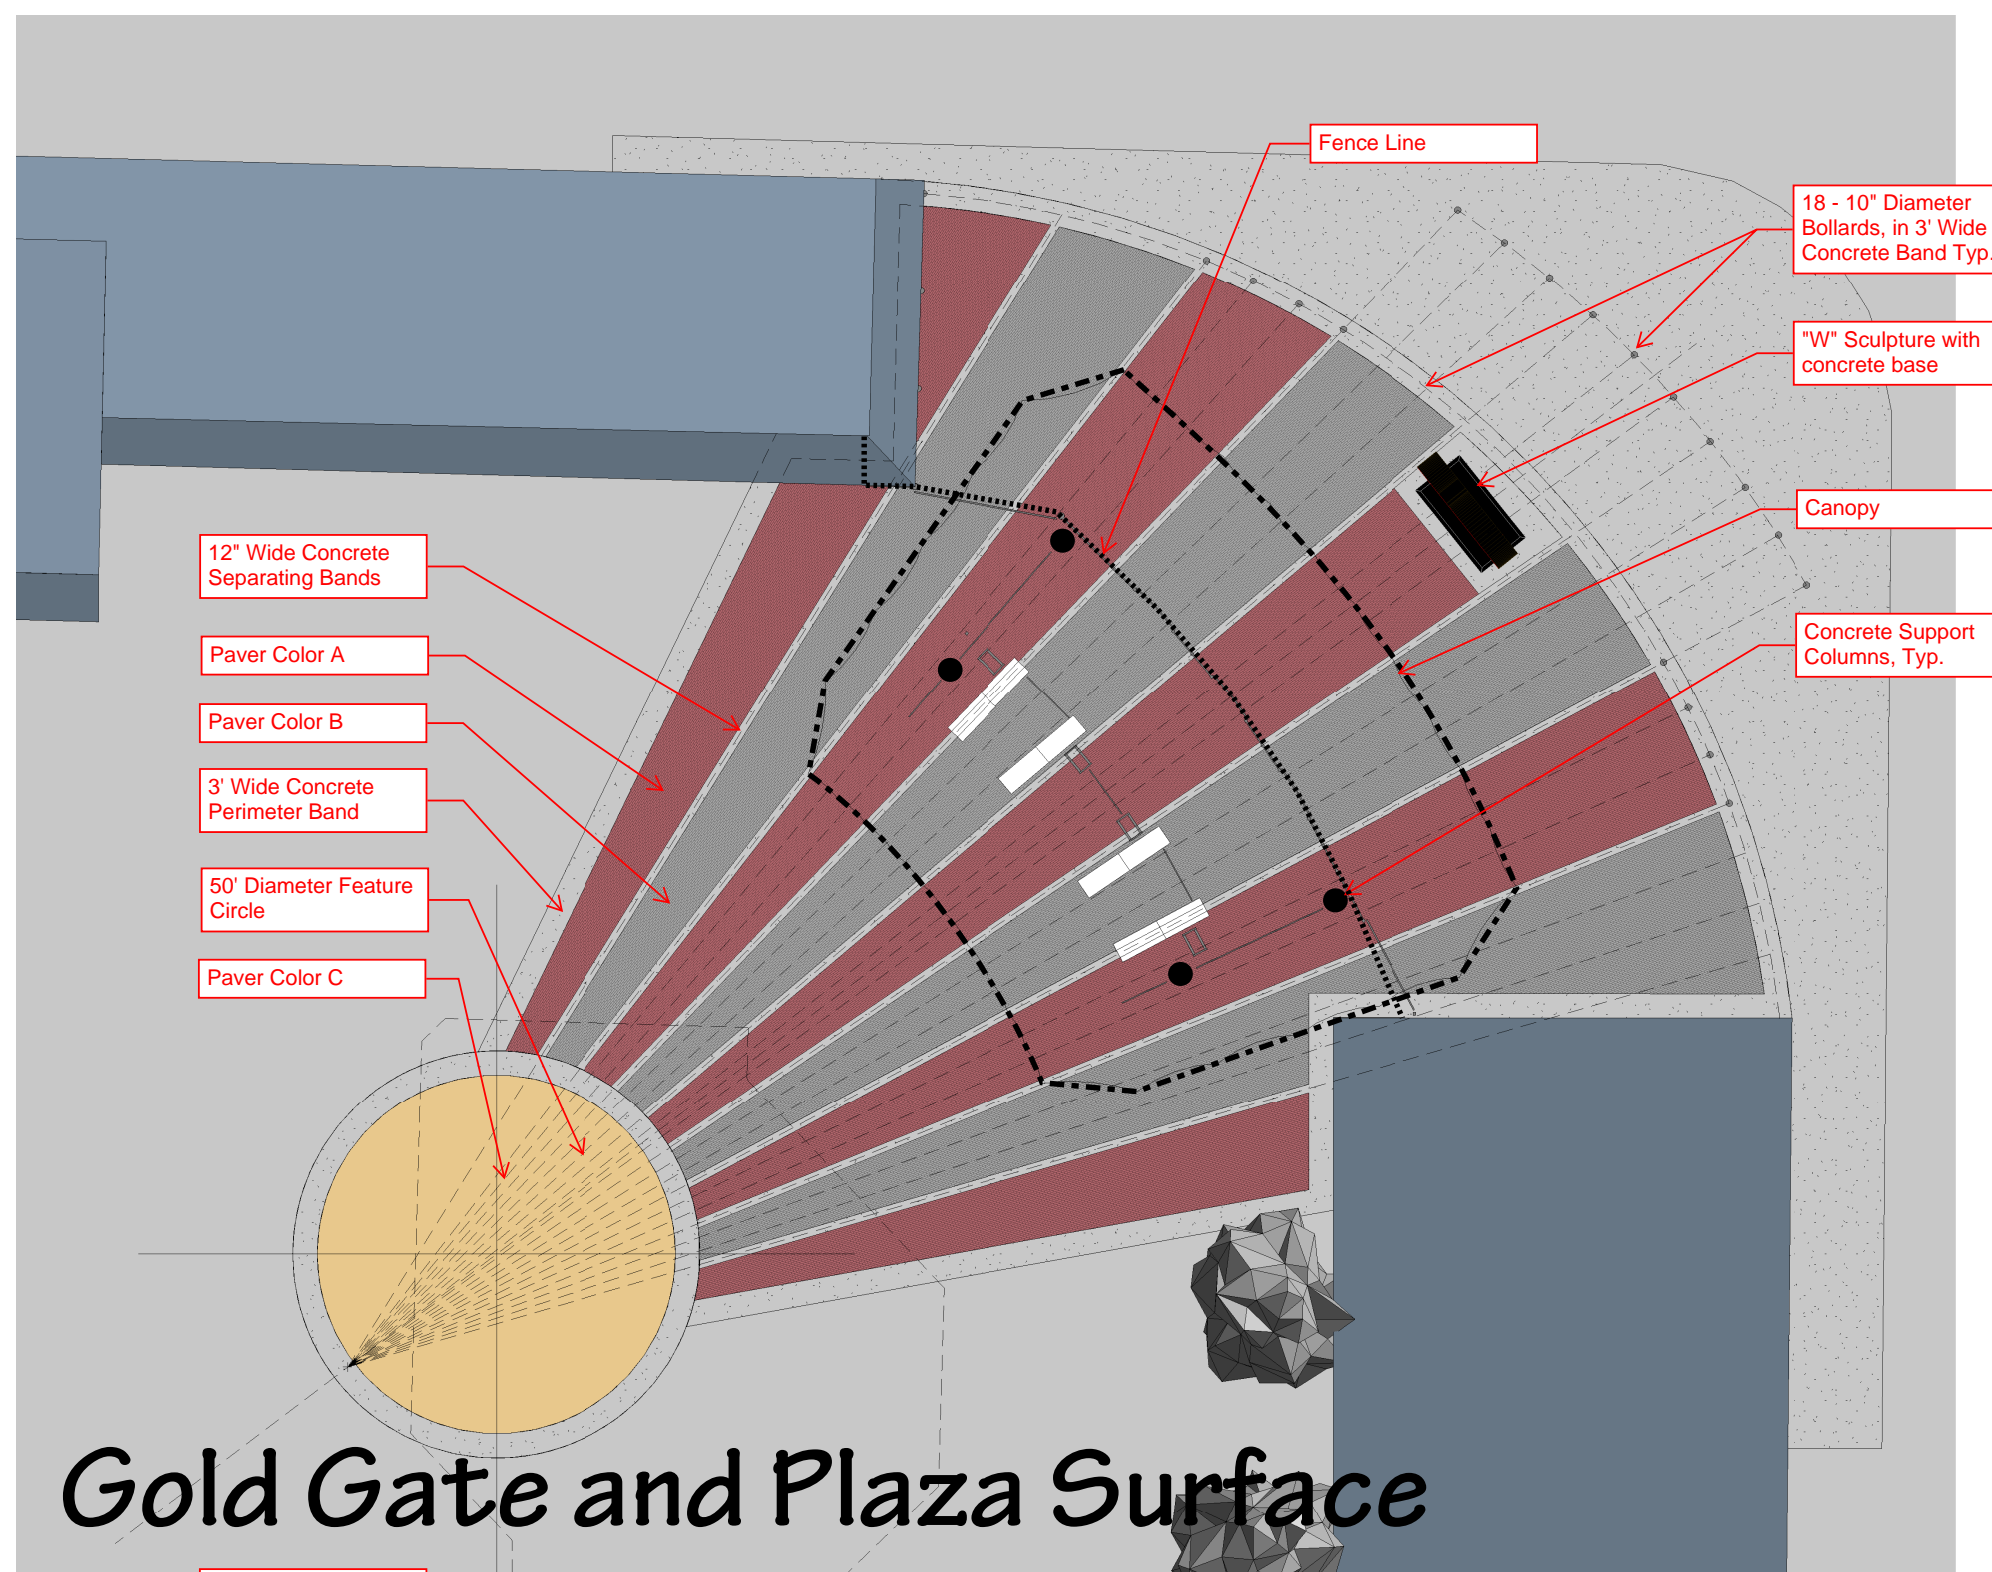

Gold Gate and Plaza Surface
Design Concept

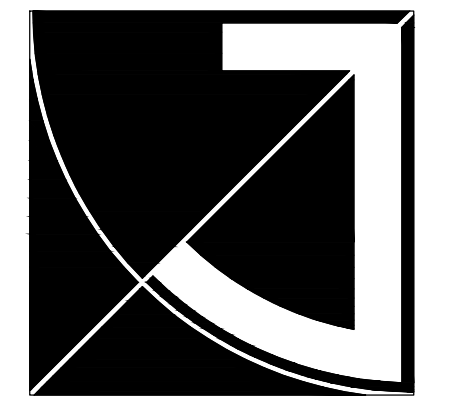

JEFF BROWN
ARCHITECTURE
JEFFREY E. BROWN
253.606.8324
jeff@jeffbrownarchitecture.com



ARCHITECTS
www.k-o.com

PROJECT NAME/ADDRESS

Washington State Fair
Gold Gate
Redevelopment

DRAWING TYPE

8.7.23

SHEET TITLE

Site Plan Concepts

SHEET #

A.02