


Path: J:\1611-Fernandez\320 Todd Road Development\CAD\ Plotted by: JMJ Date: 20-Sep-23 11:51:03am
File: 161101C-SP.dwg

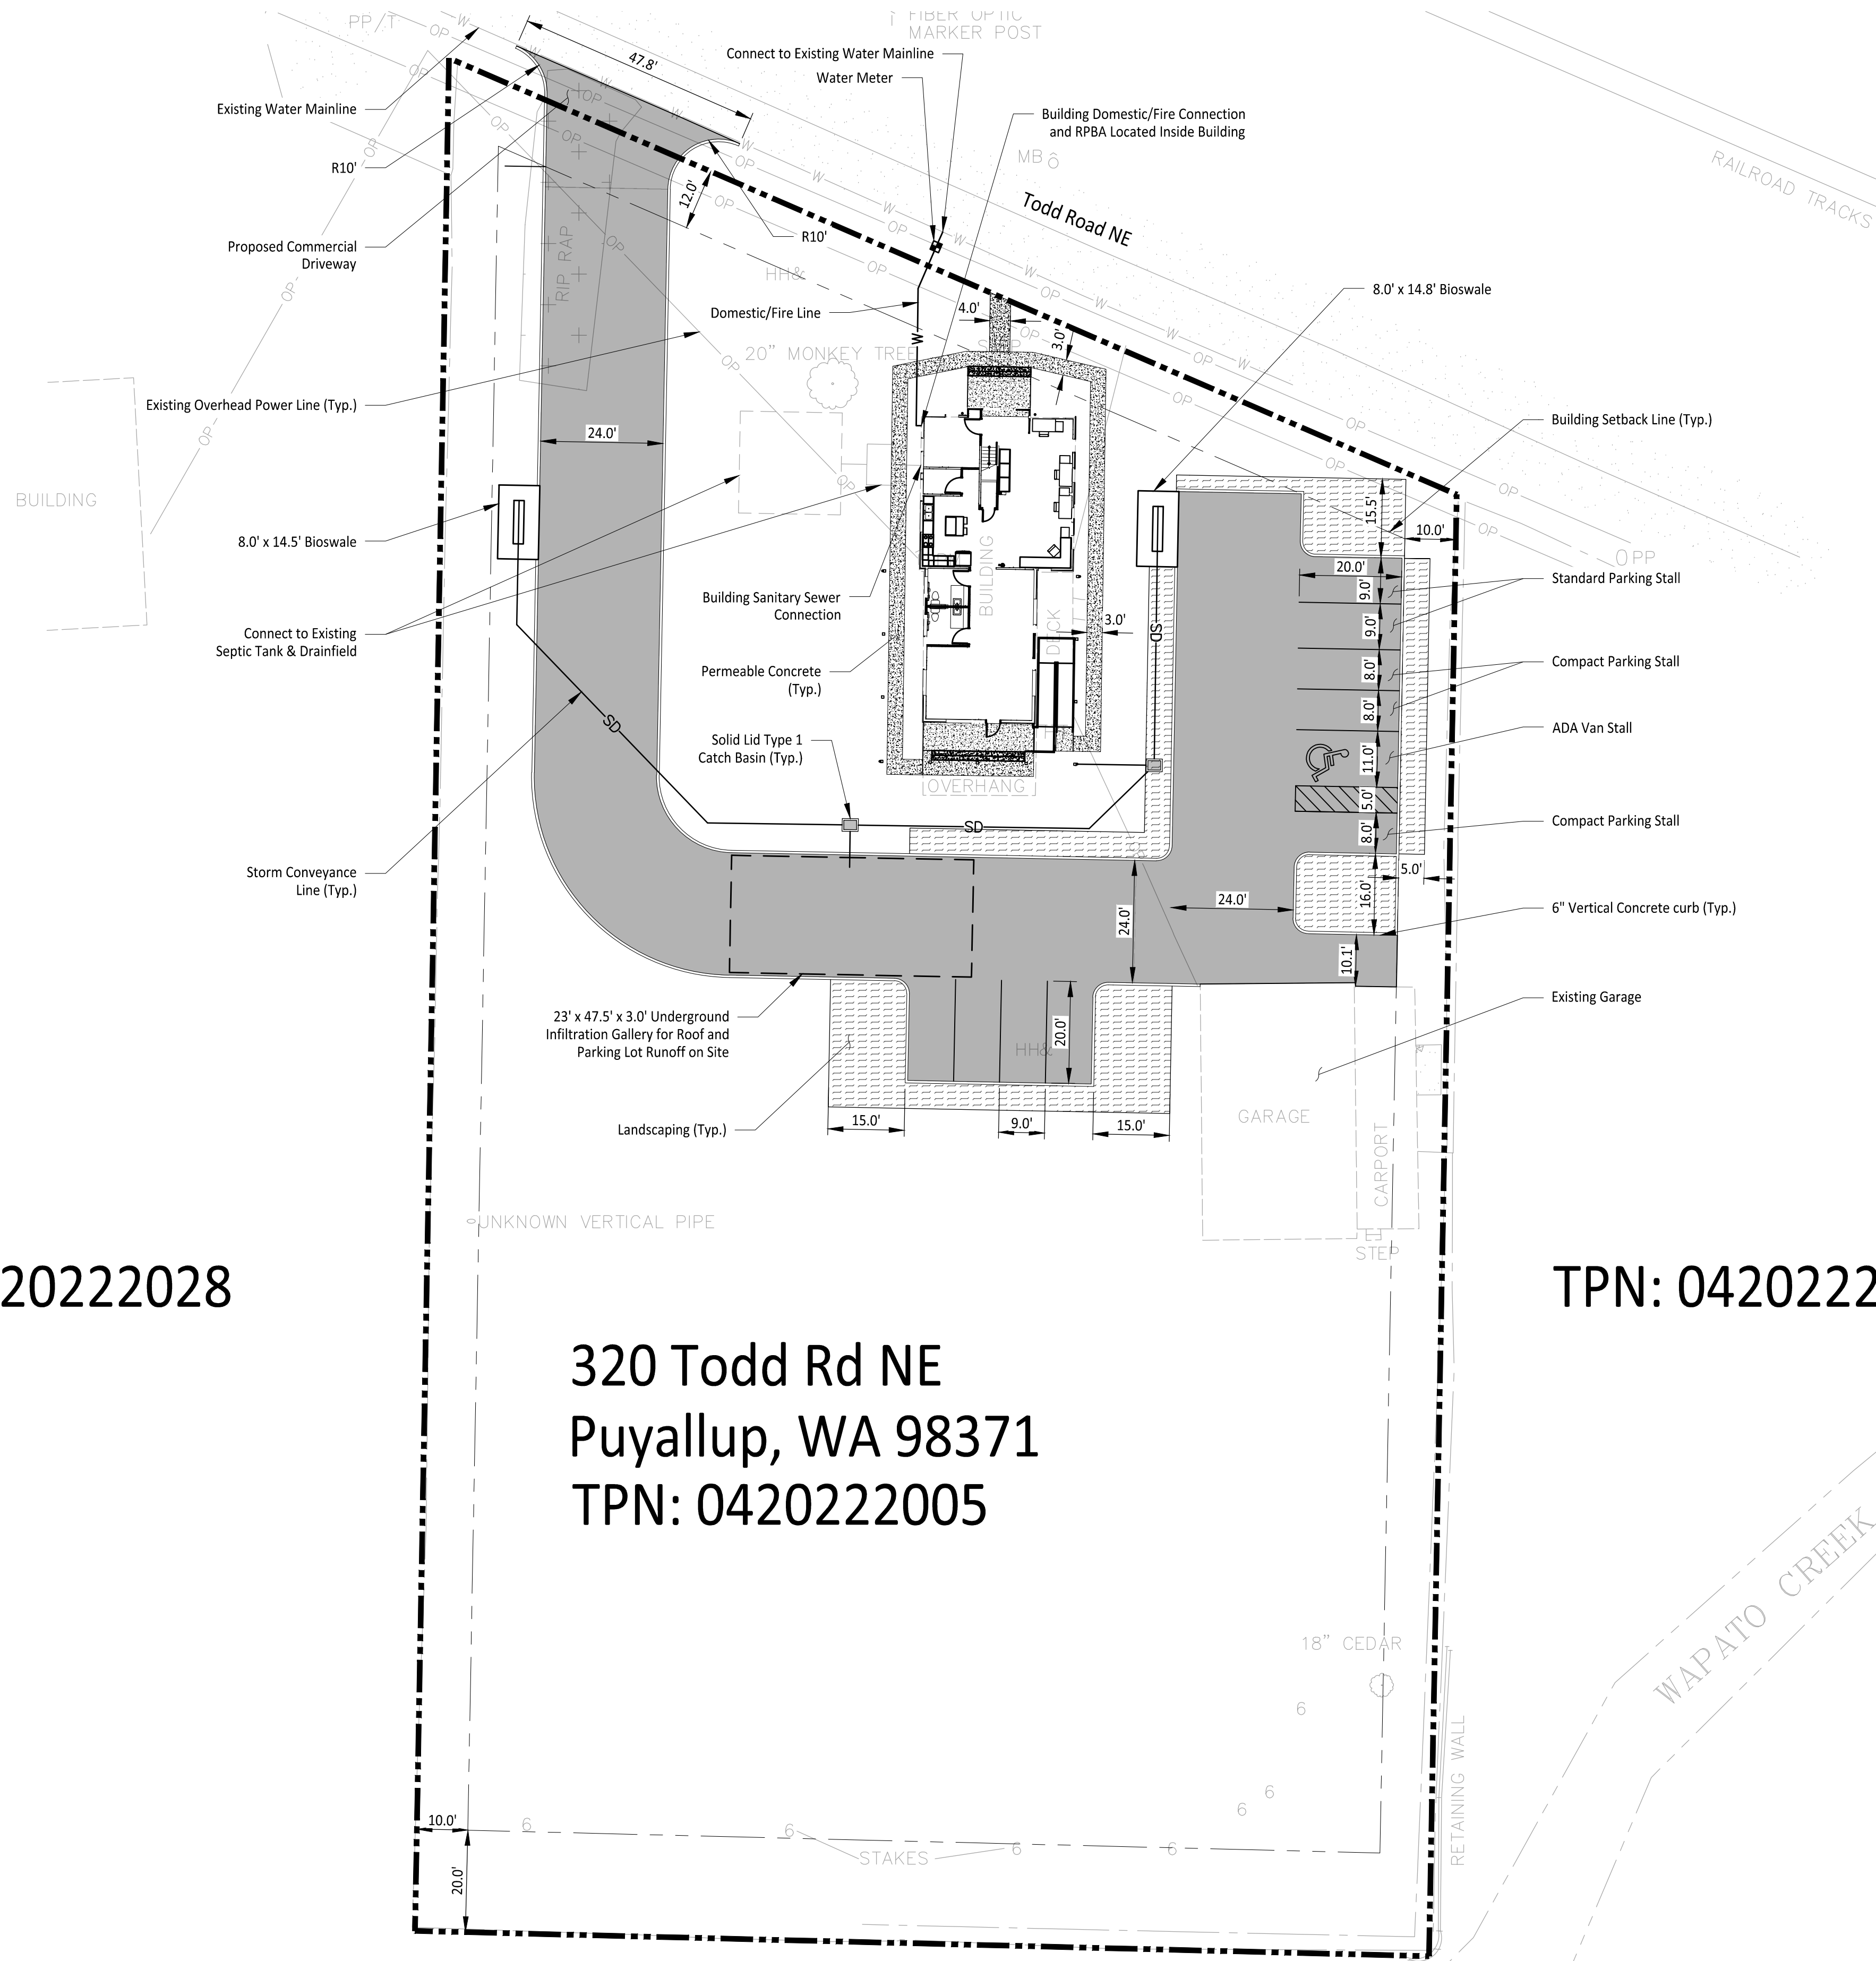

LEGEND

- Property Line
- Permeable Concrete (Typ.)
- Asphalt (Typ.)
- Landscaping (Typ.)

General Notes

- Total # of Parking Stalls on Site = 10
- Standard = 6
 - Compact = 3
 - ADA Van = 1

Owner/Developer:

EJ Fernandez
PO Box 309
Sumner, WA 98390

Architect:

Garner Miller
MSGs Architects
510 Capitol Way South
Olympia, WA 98501

Engineer:



Justin Jones, PE
PO Box 2066
Sumner, WA 98390
(206) 596-2020

Project:

320 Todd Road Development

ONE INCH AT FULL SCALE.
IF NOT, SCALE ACCORDINGLY

Pre-Application

REV	DATE	DESCRIPTION

SHEET TITLE

Site Plan

PROJ. NO: 1611-001

DATE: September 20, 2023

DRAWN BY: D. Manaka


DESIGN BY: J. Jones

SHEET NUMBER

C-02

DWG.

OF

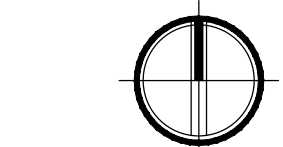

0 30 60 Feet

CALL TWO BUSINESS DAYS
BEFORE YOU DIG
1-800-424-5555
UTILITIES UNDERGROUND LOCATION CENTER