

Blkg D West Façade - Material areas and %

Panelized Siding w/ channels	Swiss Pearl - Thru Color	960.58	20.93%
Panelized wood look Siding	Swiss Pearl - Thru Color	411.31	8.96%
Panelized vertical siding	Swiss Pearl - Thru Color	1083.42	23.60%
Panelized horizontal siding	Swiss Pearl - Thru Color	913.63	19.90%
Brick Veneer	Brick Veneer	1221.44	26.61%
		4590.38	

Blkg D South Façade - Material areas and %

Panelized Siding w/ channels	Swiss Pearl - Thru Color	837.8	7.62%
Panelized wood look Siding	Swiss Pearl - Thru Color	529.21	4.81%
Panelized vertical siding	Swiss Pearl - Thru Color	2044.46	18.59%
Panelized horizontal siding	Swiss Pearl - Thru Color	910.07	8.28%
Brick Veneer	Brick Veneer	6673.65	60.70%
		10995.19	



WEST ELEVATION
SCALE: 3/32"=1'-0"

6'-0" PRE-FINISHED STEEL ANNING WITH METAL DECKING TO INTERNAL GUTTER AND TO DOWNPOUT. CONNECT TO TIGHTLINE.

FACADE GLAZING BETWEEN 2' AND 8' = APPROX. 1073
1073 x 6' = 6438' MIN.
ACTUAL = 754 sq. ft.; THEREFORE "OK"



NORTH ELEVATION
SCALE: 3/32"=1'-0"



SOUTH ELEVATION
SCALE: 3/32"=1'-0"

10x8' MINI DECKS TYPICAL
6'-0" PRE-FINISHED STEEL ANNING WITH METAL DECKING TO INTERNAL GUTTER AND TO DOWNPOUT. CONNECT TO TIGHTLINE.


FACADE GLAZING BETWEEN 2' AND 8' = APPROX. 452
452 x 6.0' = 2712' MIN.
ACTUAL = 272; THEREFORE "OK"



EAST ELEVATION
SCALE: 3/32"=1'-0"

THE RONHOVDE ARCHITECTS LLC

14900 INTERURBAN AVE SOUTH SUITE 138
TUKWILA, WASHINGTON 98168
(206) 854-5500 ■ FAX (206) 854-5501
ronhovdearchitects.com

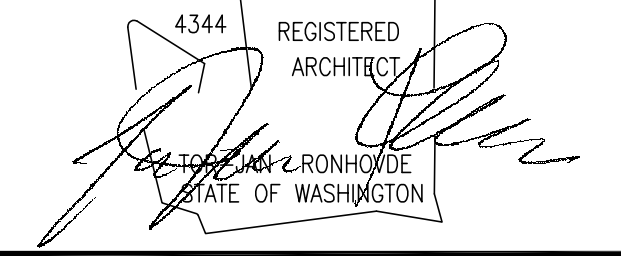

DOS LAGOS APARTMENTS
MIXED USE DEVELOPMENT
APARTMENT & COMMERCIAL
PUYALLUP, WA 98374

PROJECT:

10		
9		
8		
7		
6		
5		
4	12/6/23	DR EXT. ELEVATION RESUB. #5
3	8/25/23	DR-SEPA-SITE PLAN REVIEW RESUB. #2
2	12-28-22	DR-SEPA-SITE PLAN REVIEW RESUB.
1	7-2-2021	DESIGN REVIEW-SEPA-SITE PLAN REVIEW
NO.	DATE	DESCRIPTION

REVISIONS
SHEET CONTENTS:
EXTERIOR ELEVATIONS

PARCEL 'D'

JOB NO.:	2020.25	SHEET NO.:
DRAWN BY:	LKS	A4.2
CHECKED BY:	TJR	
DATE:	07-02-21	