




SYNTHESIS 9, LLC
 621A D ST
 TACOMA, WA 98403

REUSE OF DOCUMENTS
 THIS DOCUMENT AND THE DESIGNATIONS OF PROFESSIONAL SERVICE ARE THE PROPERTY OF SYNTHESIS 9, LLC AND ARE NOT TO BE USED OR REPRODUCED IN WHOLE OR IN PART WITHOUT THE WRITTEN AUTHORIZATION OF SYNTHESIS 9, LLC.

BRADBURY PLACE TOWNHOMES
 BUILDING 5
 XXX 5TH ST SE PUYALLUP WA

DESIGN REVIEW RE-SUBMITTAL | REVISION No. 1 | 24.02.21

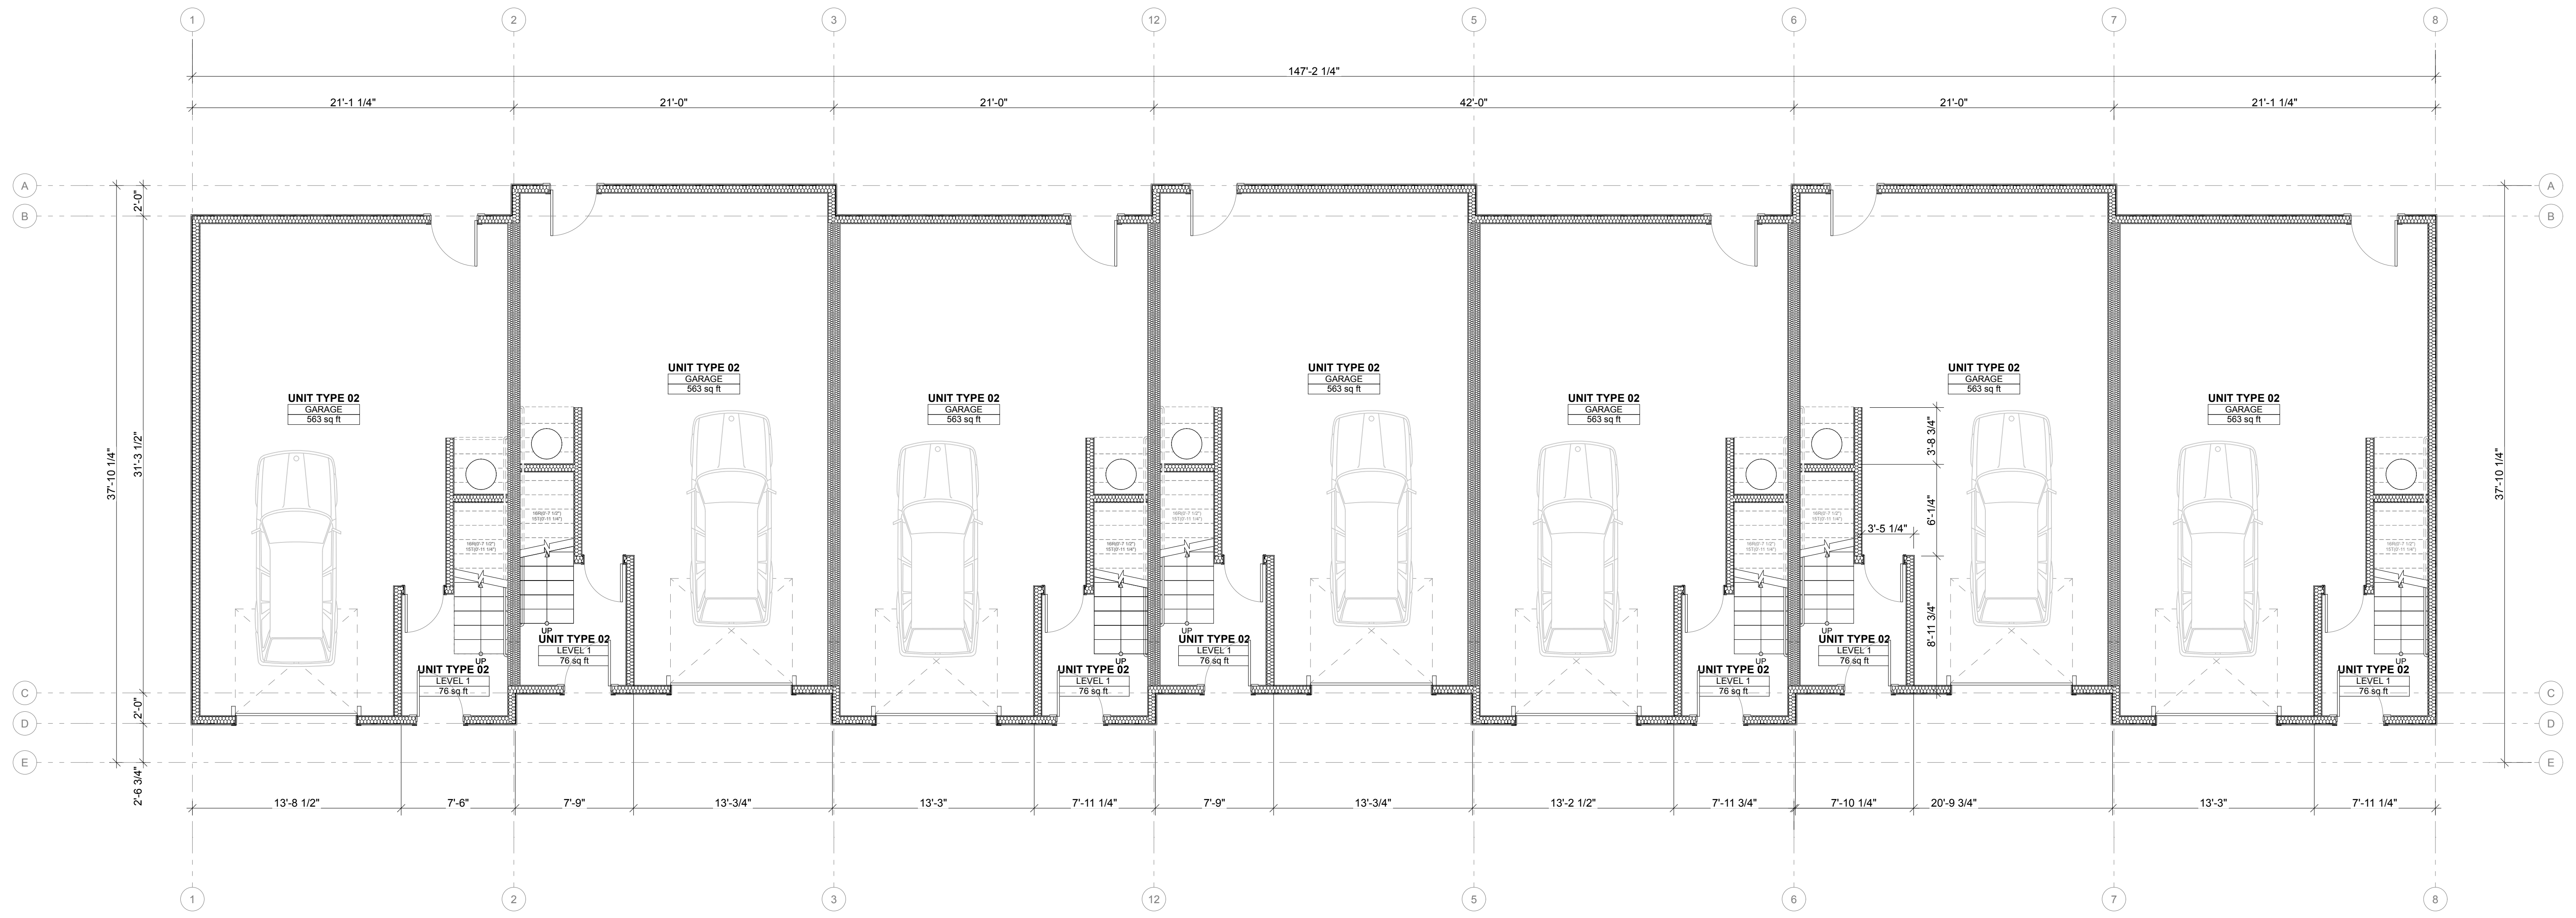

LEVEL 1 PLAN
 SCALE: 3/16" = 1'-0"

REVISIONS	

DRAWN BY: BL / CM
 CHECKED BY: BL
 DATE: 24.02.21
 TITLE: L1 PLAN
 PROJECT #: #Project ID
 SHEET:

SK1



SYNTHESIS 9, LLC
527A D ST
TACOMA, WA 98403

REUSE OF DOCUMENTS
THIS DOCUMENT AND THE DESIGNATIONS INCORPORATED HEREIN ARE INSTRUMENTS OF PROFESSIONAL SERVICE AND THE PROPERTY OF SYNTHESIS 9, LLC AND ARE NOT TO BE USED OR REPRODUCED IN WHOLE OR IN PART WITHOUT THE WRITTEN AUTHORIZATION OF SYNTHESIS 9, LLC.

BRADBURY PLACE TOWNHOMES
BUILDING 5
XXX 5TH ST SE PUYALLUP WA

DESIGN REVIEW RE-SUBMITTAL | REVISION No.1 | 24.02.21

REVISIONS

REVISIONS

DRAWN BY: BL / CM

CHECKED BY: BL

DATE: 24.02.21

TITLE: L2 PLAN

PROJECT #: #Project ID


SHEET:

SK2



LEVEL 2 PLAN

SCALE: 3/16" = 1'-0"

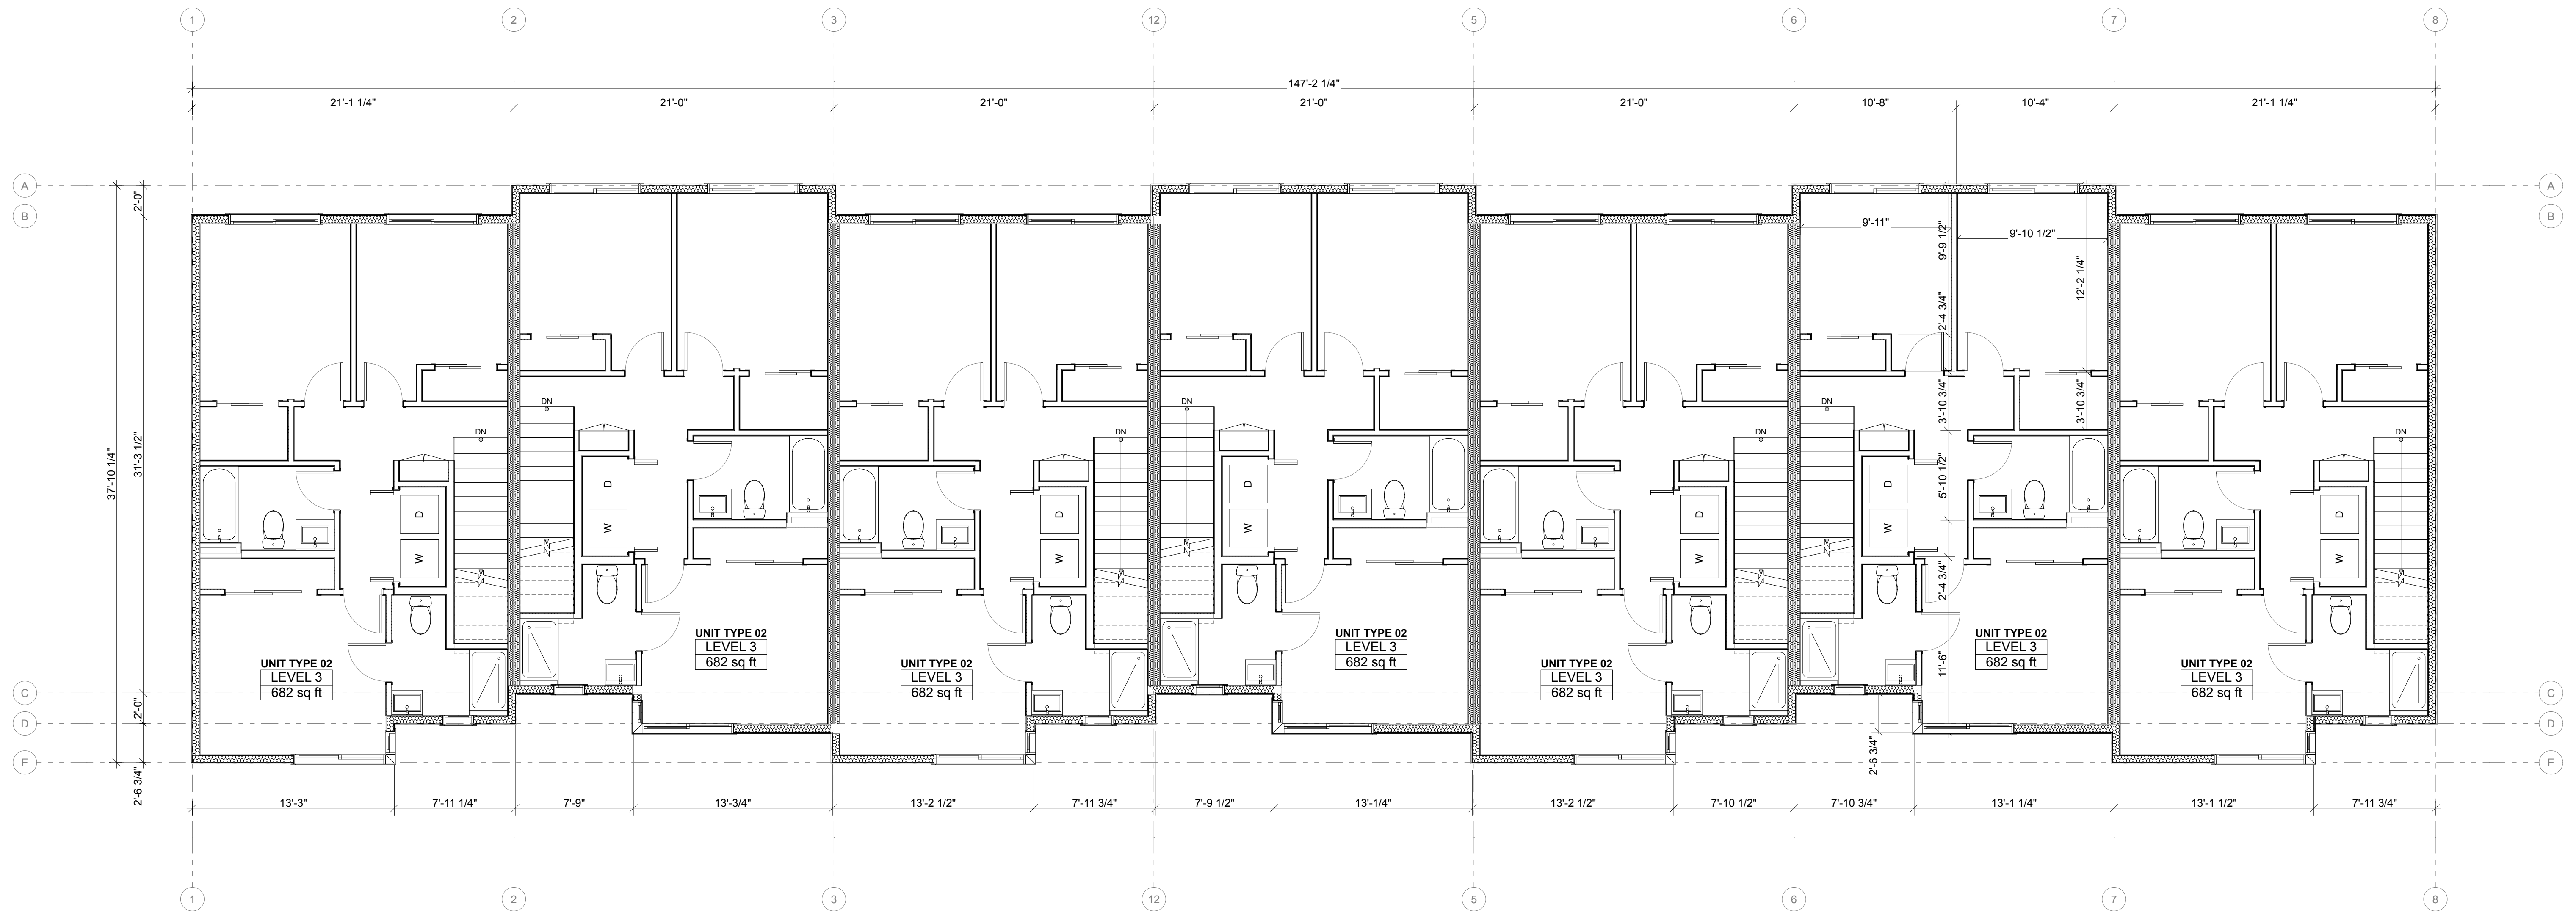


LEVEL 3 PLAN
 SCALE: 3/16" = 1'-0"

DESIGN REVIEW RE-SUBMITTAL | REVISION No.1 | 24.02.21

REVISIONS	

DRAWN BY: BL / CM
 CHECKED BY: BL
 DATE: 24.02.21
 TITLE: L3 PLAN
 PROJECT #: #Project ID
 SHEET:

SK3

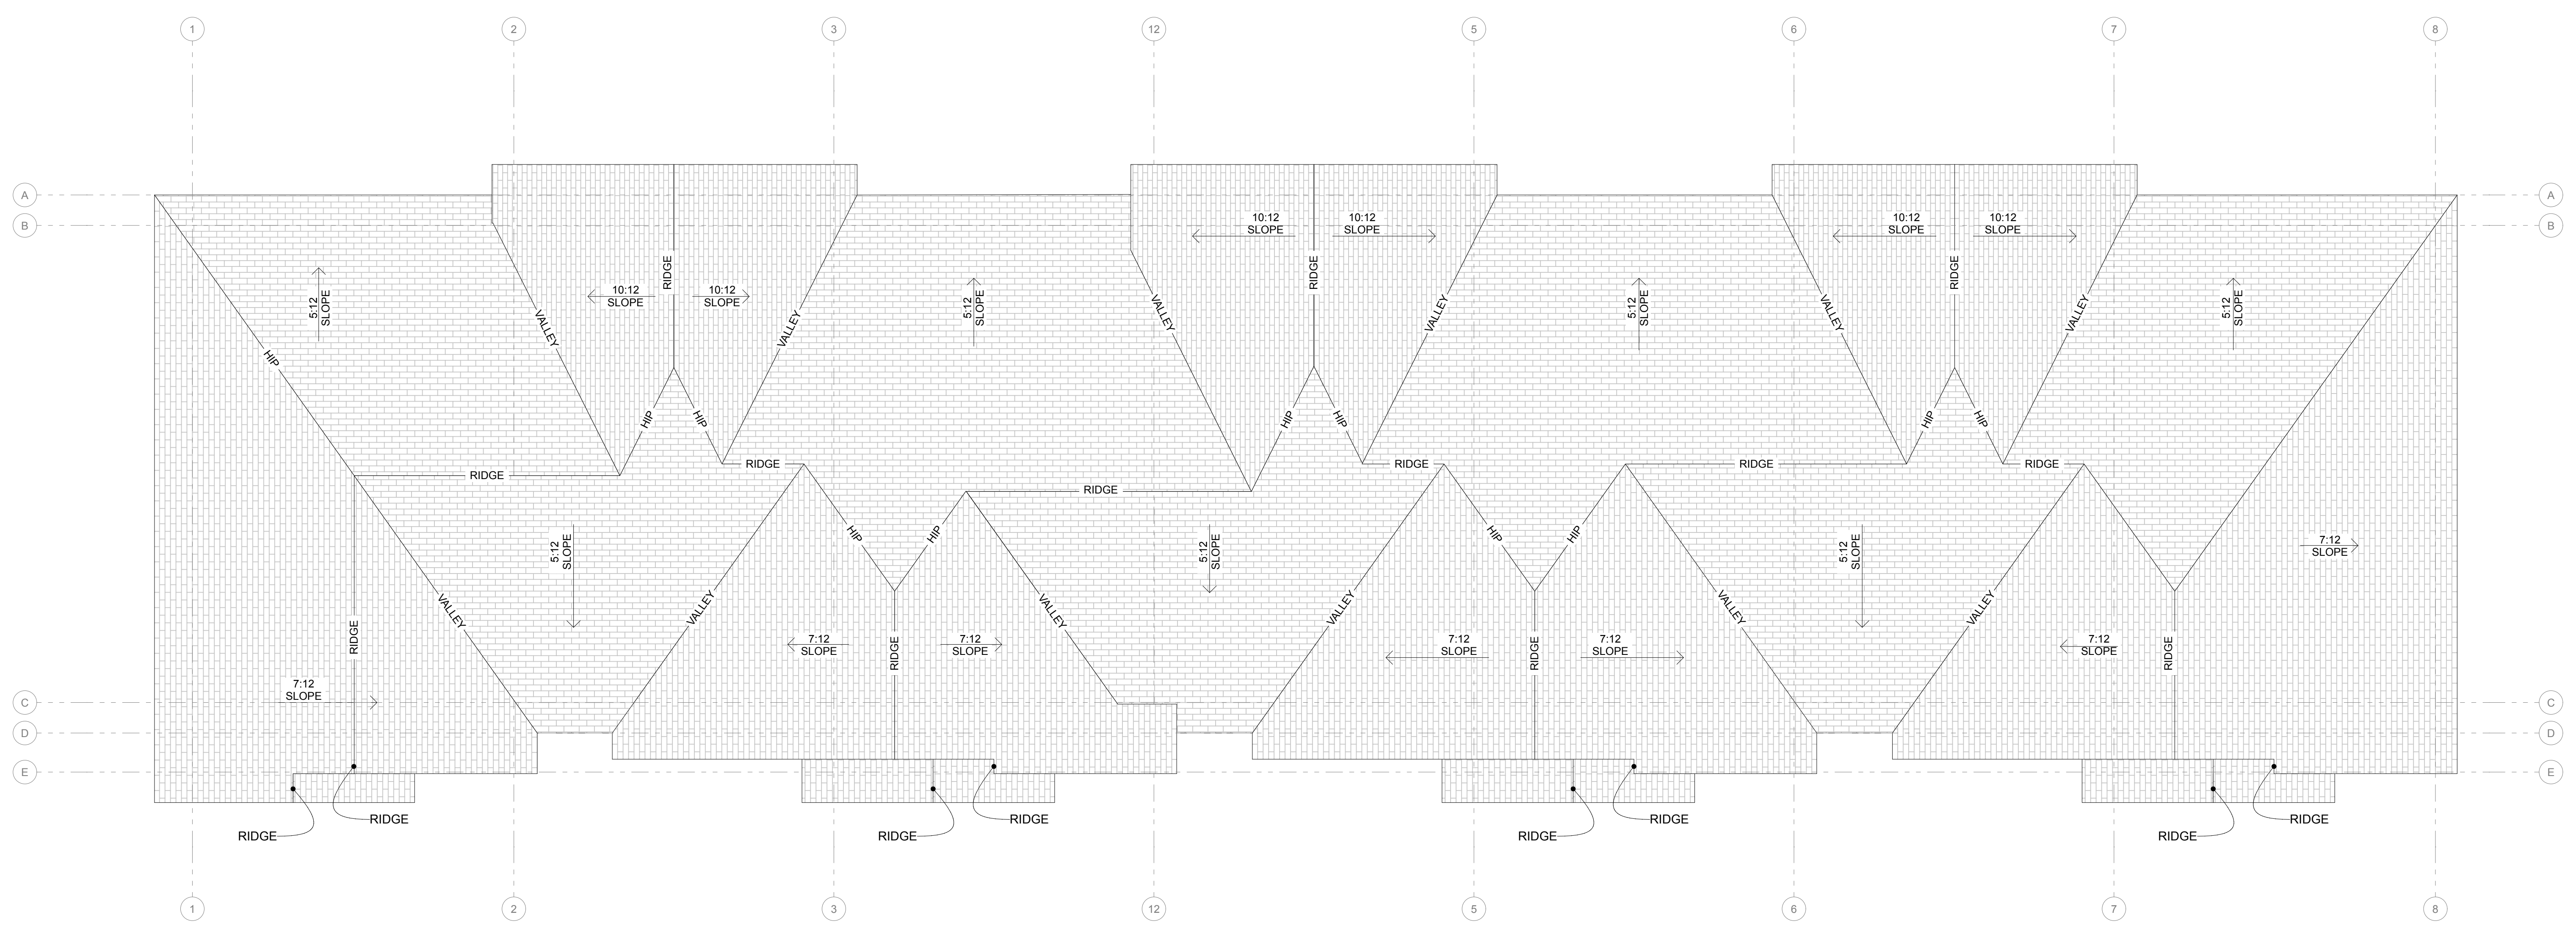

FRONT ELEVATION
SCALE: 3/16" = 1'-0"

BRADBURY PLACE TOWNHOMES
BUILDING 5
XXX 5TH ST SE PUYALLUP WA

DESIGN REVIEW RE-SUBMITTAL | REVISION No.1 | 24.02.21

REVISIONS


REVISIONS

DRAWN BY:	CM / BL
CHECKED BY:	BL
DATE:	24.02.21
TITLE:	ROOF PLAN
PROJECT #:	2104
SHEET:	

SK4



PAINT COLORS

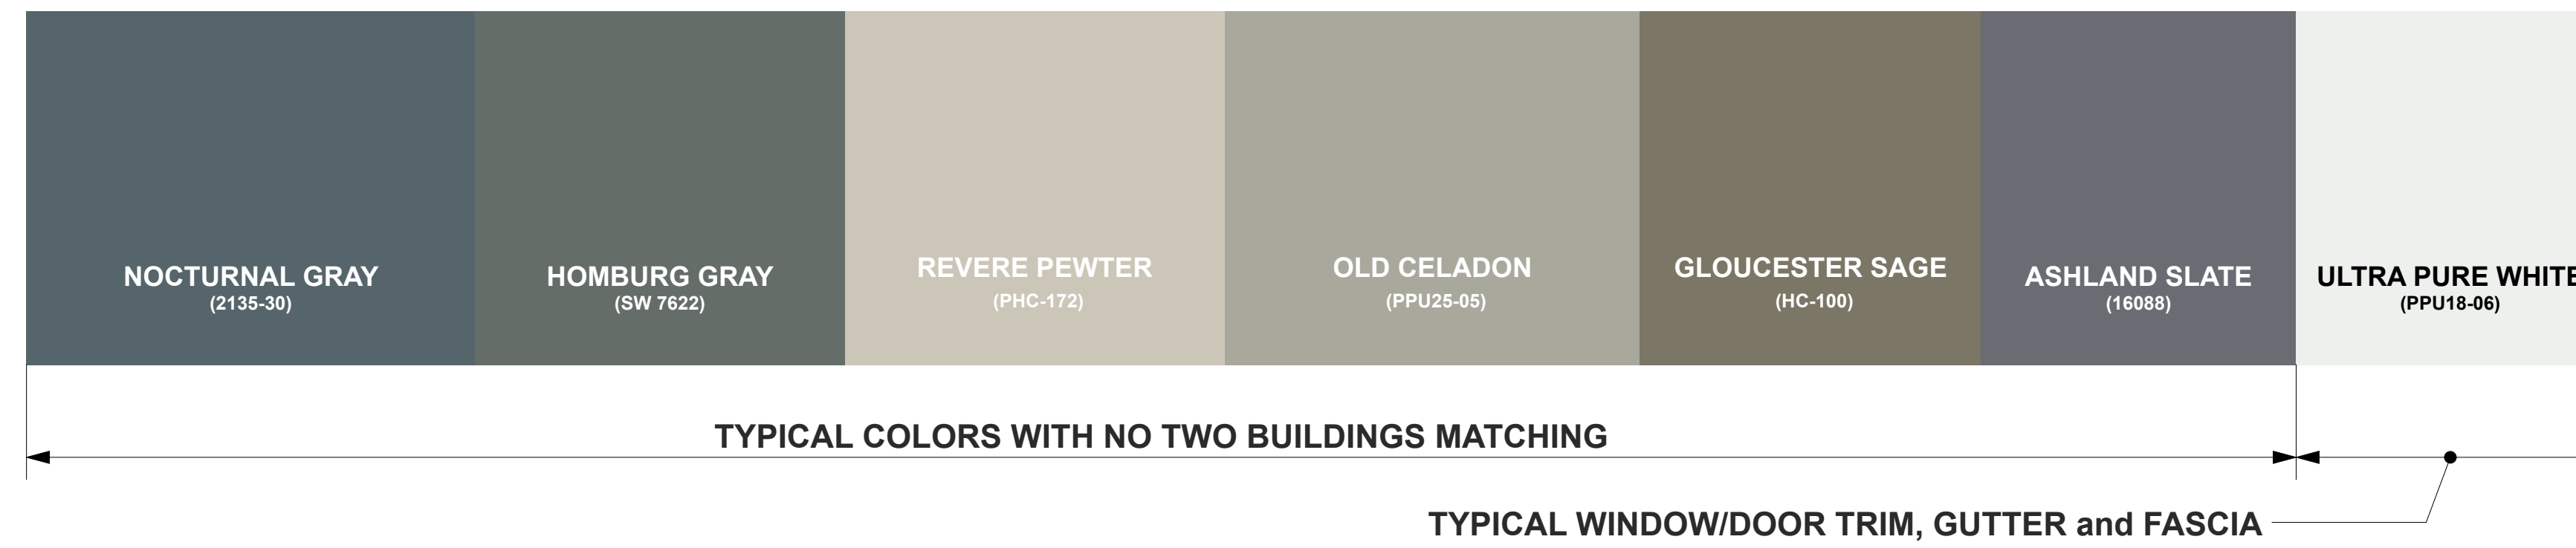

CLADDING

HARDIE® SMOOTH LAP SIDING
REGULAR EXPOSURE
PRIMED FOR PAINT

James Hardie's primed for paint collection gives you the power to choose paint for your home's exterior. It's primed. It's ready for field painting. It's a durable, high-performance canvas.

AVAILABLE SIZES

THICKNESS:	0.312"	
LENGTH:	144" boards	
WIDTHS:	6.25"	8.25"
EXPOSURES:	5"	7"
	12"	5.25"
	10.75"	4"
	7.25"	9.25"
	6"	8"

WITH

Warranty Information >

Request a Quote > Request a Sample >

HARDIE® SMOOTH PANELS
BOARD-N-BATTEN
PRIMED FOR PAINT

James Hardie's primed for paint collection gives you the power to choose paint for your home's exterior. It's primed. It's ready for field painting. It's a durable, high-performance canvas.

AVAILABLE SIZES

THICKNESS:	0.312"	
LENGTH:	108"	120"
WIDTHS:	48"	48"
	96"	
	48"	

OR

Warranty Information >

Request a Quote > Request a Sample >

HARDIE® PANELS
SMOOTH WITH REVEALS
PRIMED FOR PAINT

James Hardie's primed for paint collection gives you the power to choose paint for your home's exterior. It's primed. It's ready for field painting. It's a durable, high-performance canvas.

AVAILABLE SIZES

THICKNESS:	0.312"	
LENGTH:	108"	120"
WIDTHS:	48"	48"
	96"	
	48"	

Warranty Information >

Request a Quote > Request a Sample >

REVISIONS

REVISIONS

DRAWN BY: BL / CM


CHECKED BY: BL

DATE: 24.02.21

TITLE: BUILDING ELEVATIONS

PROJECT #: #Project ID

SHEET:

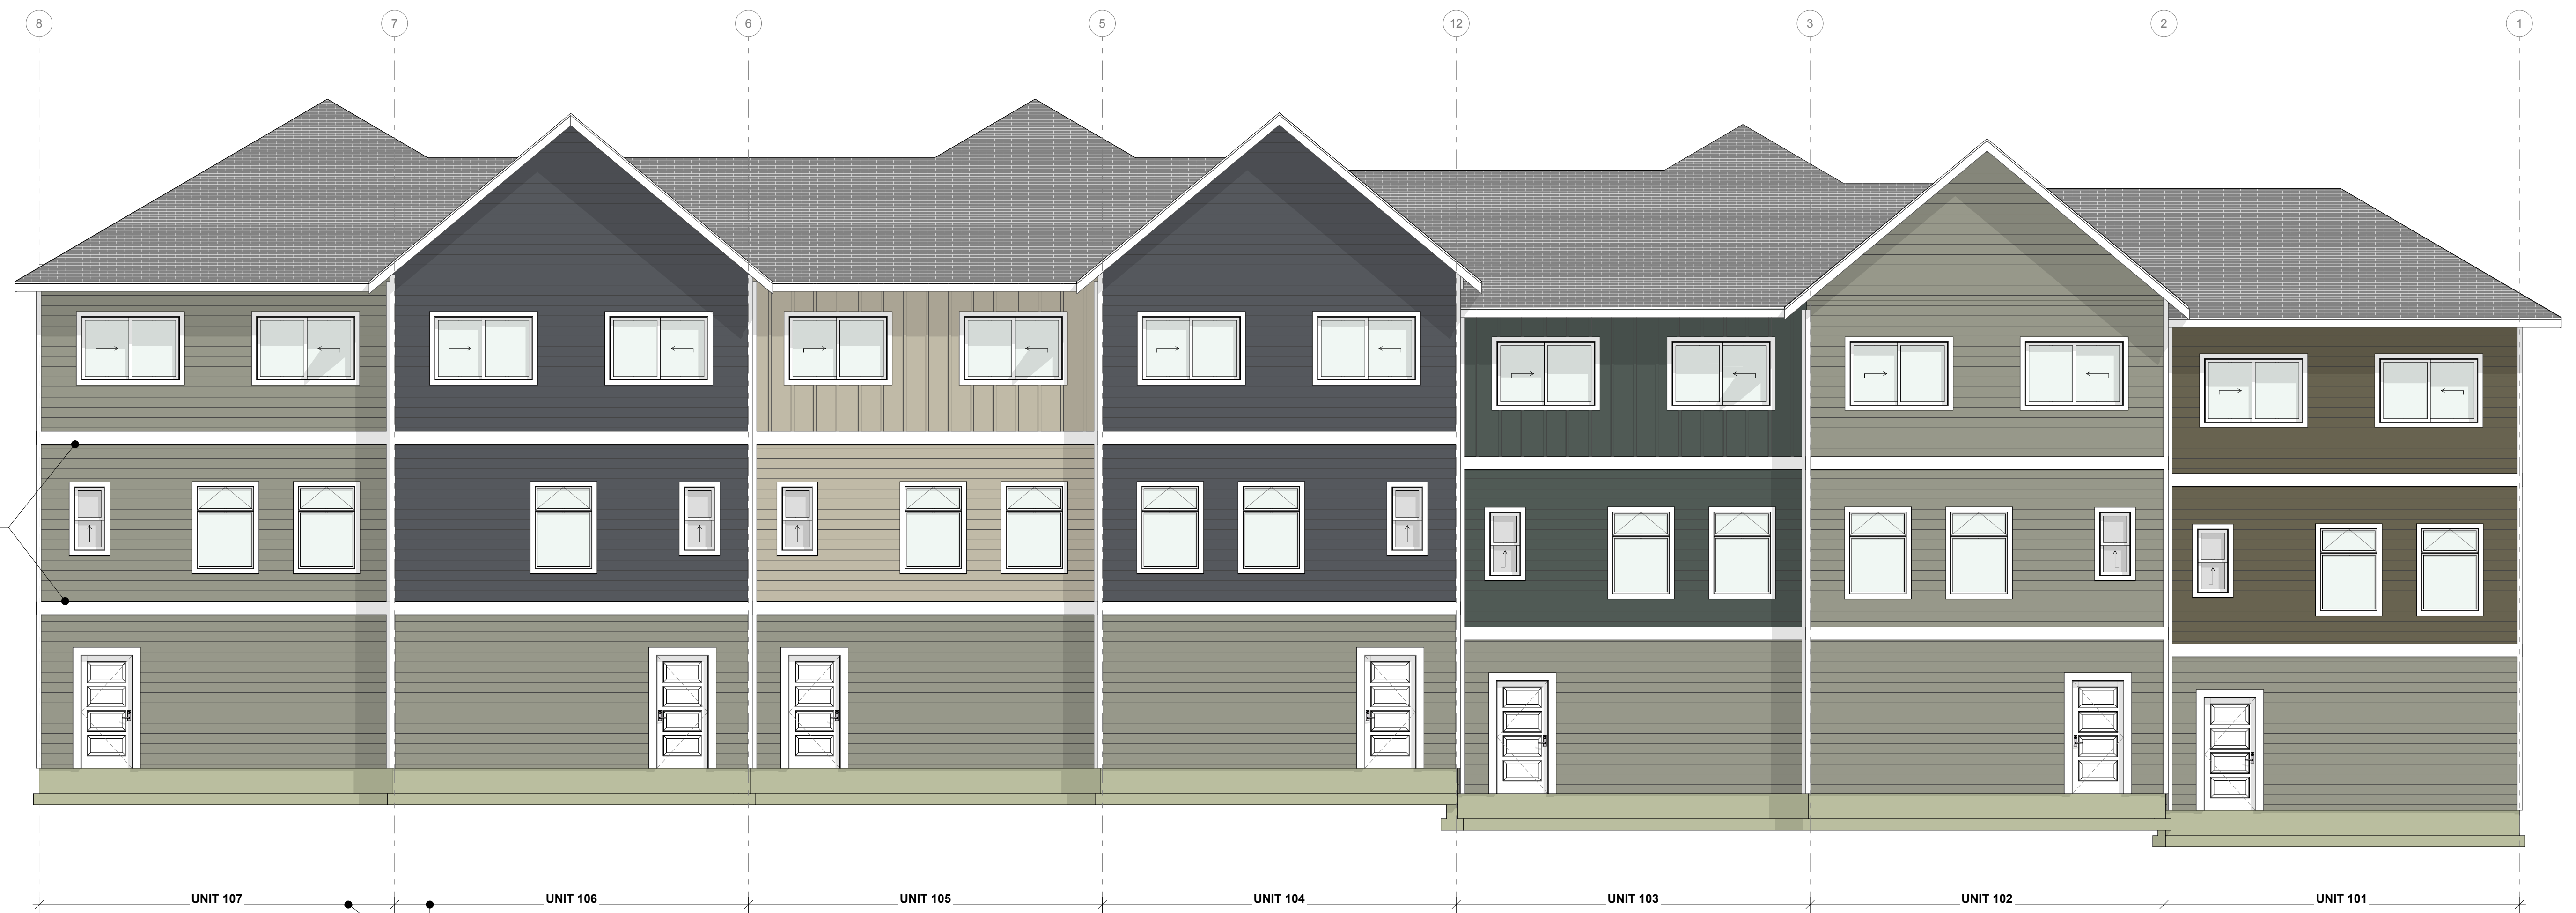

BETWEEN STORIES, A CHANGE
IN MATERIALS OR COLOR
SEPARATED BY CONTINUOUS
HORIZONTAL TRIM BANDS
(REQUIRED BY LAND USE)

UNIT 107 UNIT 106 UNIT 105 UNIT 104 UNIT 103 UNIT 102 UNIT 101

VARIATION OF COLORS TYPICAL
BETWEEN BUILDING INTERVALS
(REQUIRED BY LAND USE)

PAINT COLORS

FRONT ELEVATION



TYPICAL COLORS WITH NO TWO BUILDINGS MATCHING

TYPICAL WINDOW/DOOR TRIM, GUTTER and FASCIA

CLADDING

PRIMED FOR PAINT

James Hardie's primed for paint collection gives you the power to choose paint for your home's exterior. It's primed. It's ready for field painting. It's a durable, high-performance canvas.

HARDIEPLANK® SMOOTH LAP SIDING REGULAR EXPOSURE




AVAILABLE SIZES

THICKNESS:	0.312"	
LENGTH:	144" boards	
WIDTHS:	6.25"	8.25"
EXPOSURES:	5"	7"
	12"	5.25"
	10.75"	4"
	7.25"	9.25"
	6"	8"

WITH

HARDIE® SMOOTH PANELS BOARD-N-BATTEN

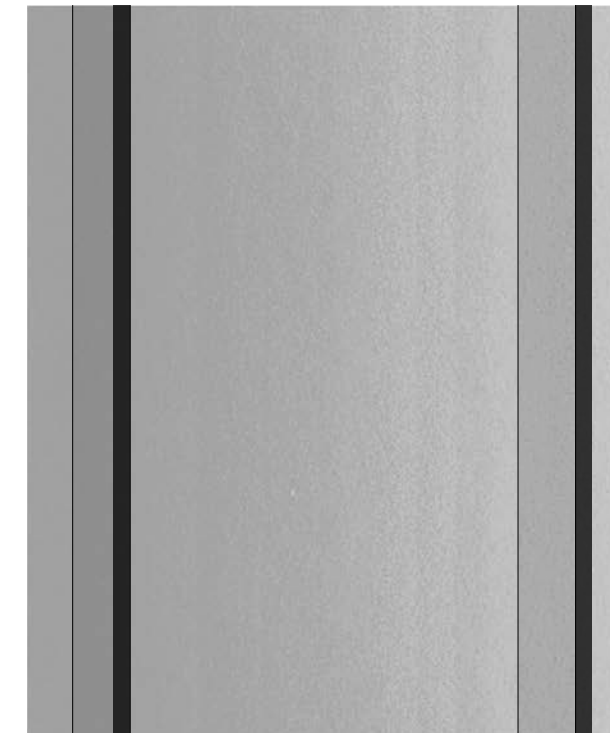

AVAILABLE SIZES

THICKNESS:	0.312"	
LENGTH:	108"	120"
WIDTHS:	48"	48"
	96"	
	48"	

OR

PRIMED FOR PAINT

James Hardie's primed for paint collection gives you the power to choose paint for your home's exterior. It's primed. It's ready for field painting. It's a durable, high-performance canvas.

HARDIE® PANELS SMOOTH WITH REVEALS



AVAILABLE SIZES

THICKNESS:	0.312"	
LENGTH:	108"	120"
WIDTHS:	48"	48"
	96"	
	48"	

Warranty Information >
[Request a Quote >](#) [Request a Sample >](#)

Warranty Information >
[Request a Quote >](#) [Request a Sample >](#)

Warranty Information >
[Request a Quote >](#) [Request a Sample >](#)

REVISIONS

REVISIONS

DRAWN BY: BL / CM

CHECKED BY: BL


DATE: 24.02.21

TITLE: BUILDING ELEVATIONS

PROJECT #: #Project ID

SHEET:

SK6

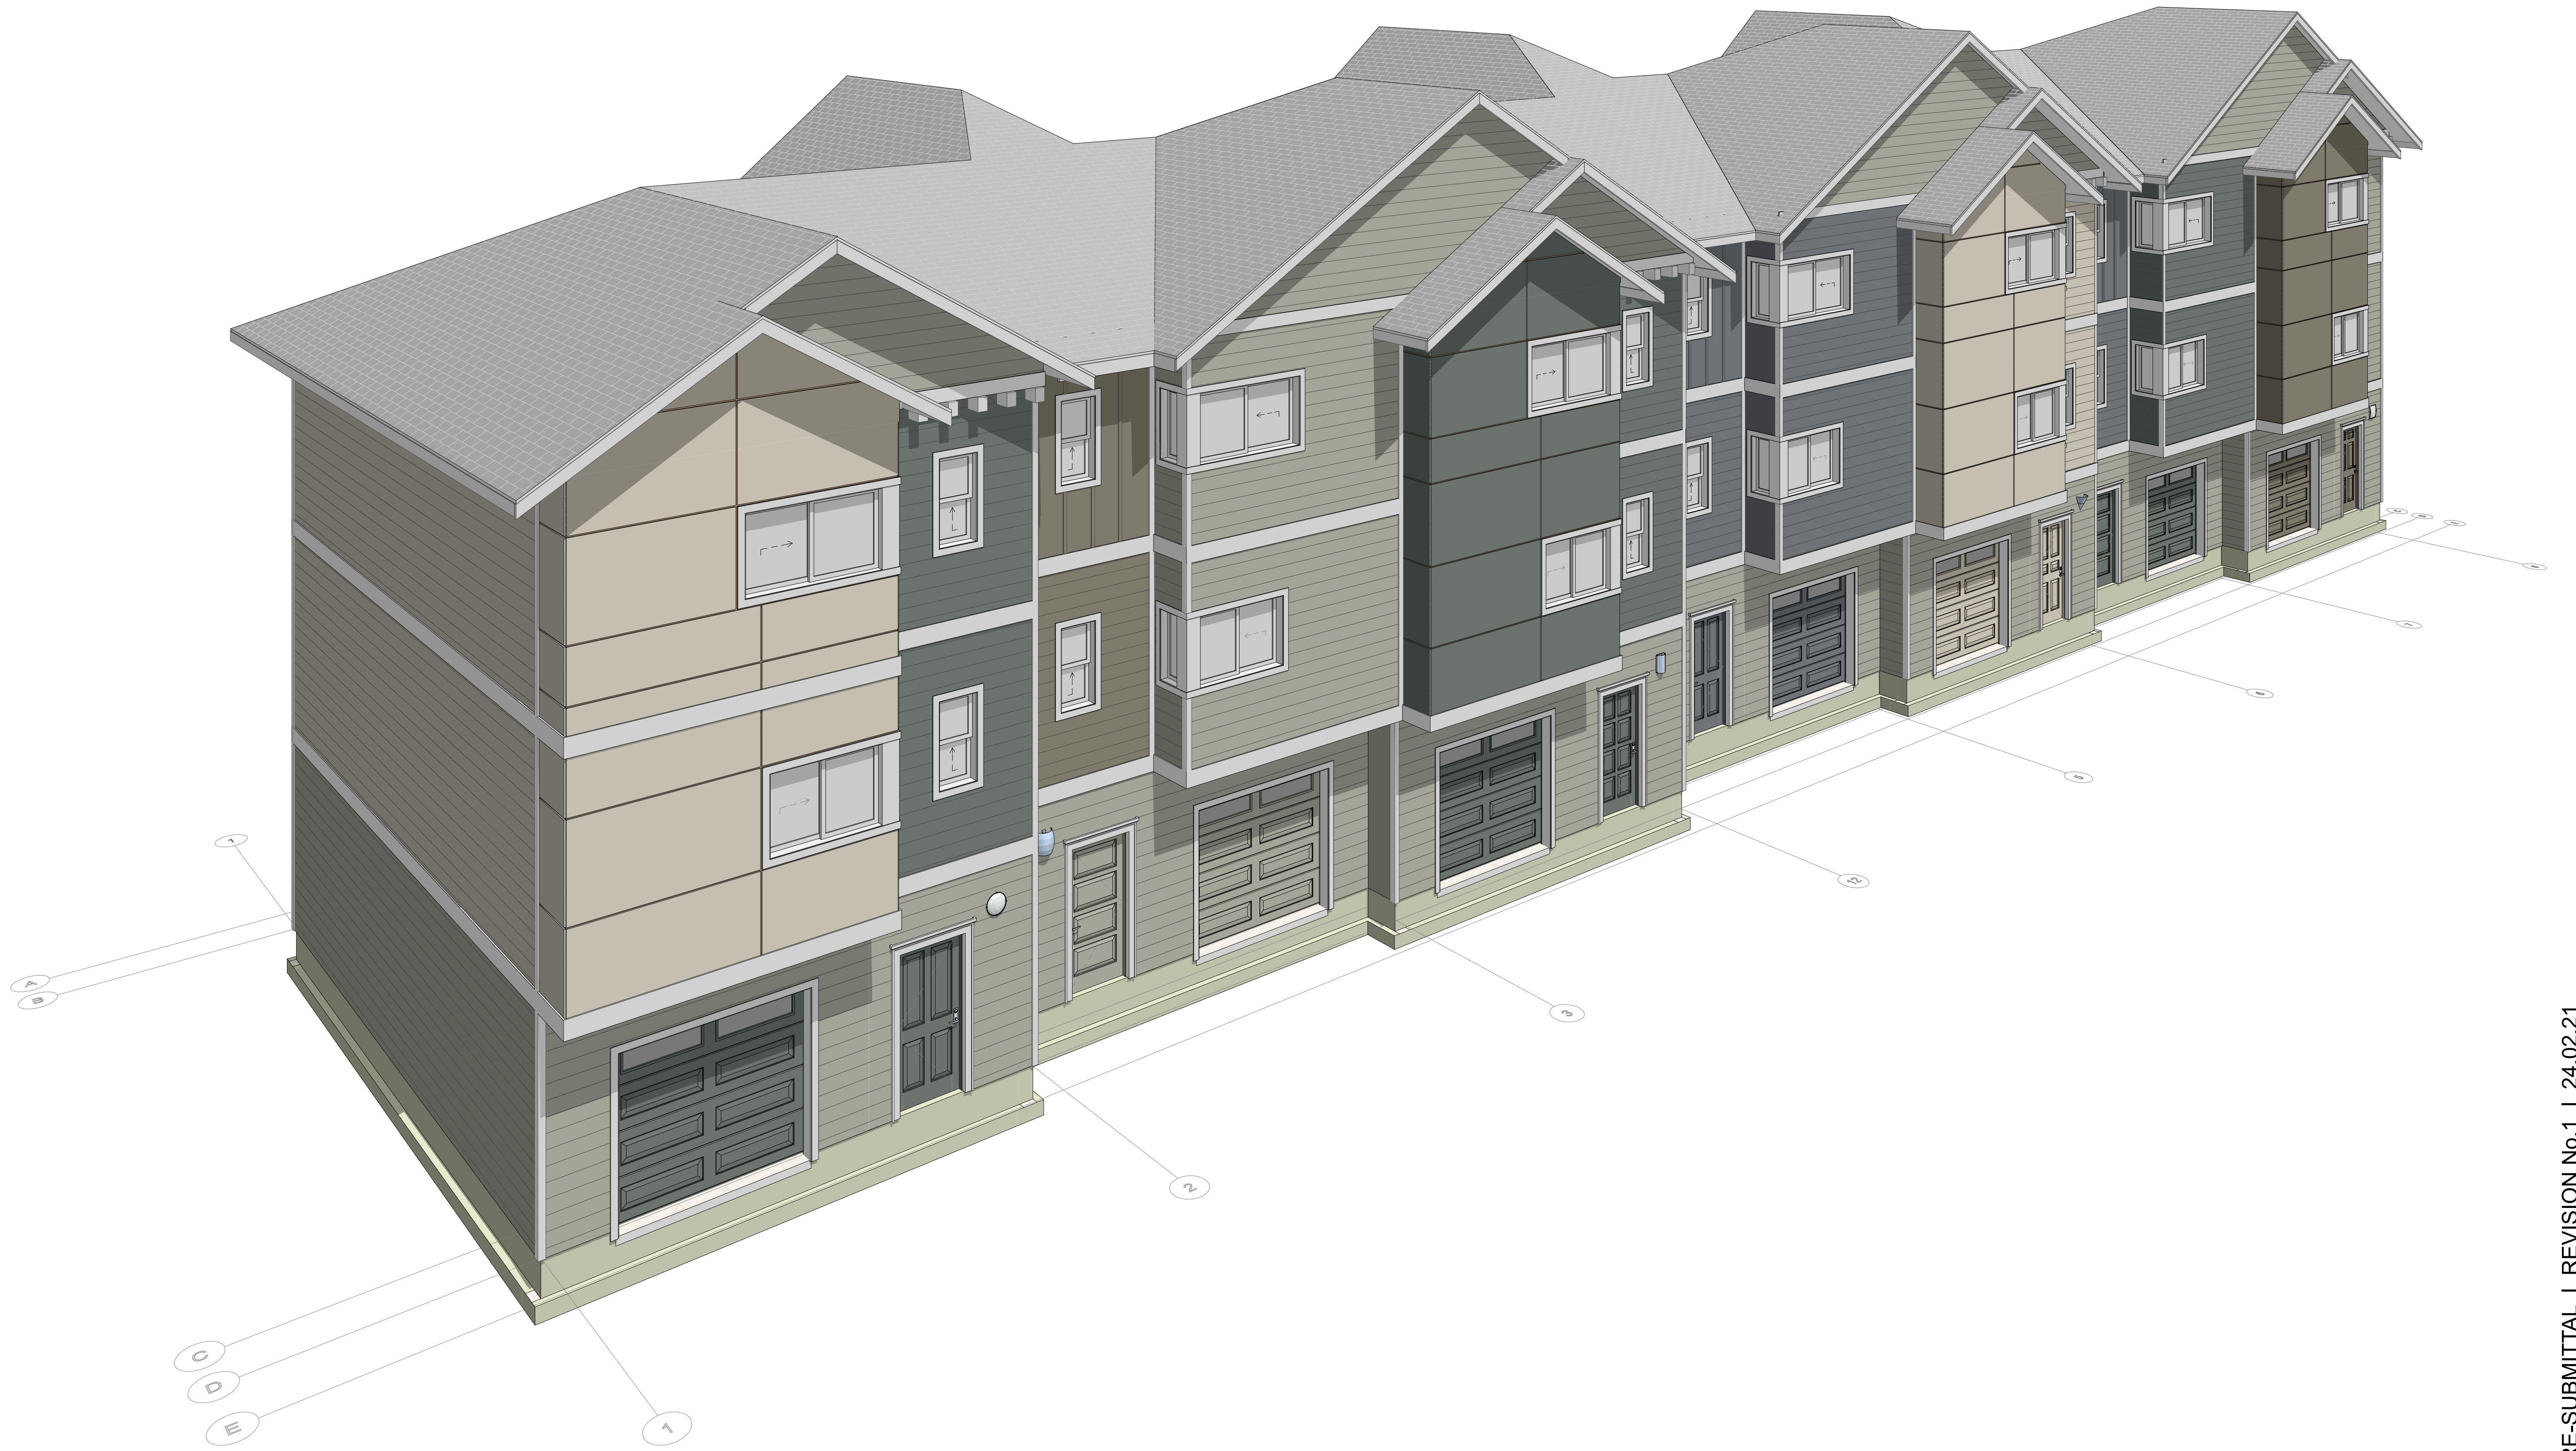

ARTICULATION - FRONT

BRADBURY PLACE TOWNHOMES
BUILDING 5
XXX 5TH ST SE PUYALLUP WA

DESIGN REVIEW RE-SUBMITTAL | REVISION No.1 | 24.02.21

REVISIONS

REVISIONS

DRAWN BY: BL / CM

CHECKED BY: BL


DATE: 24.02.21

TITLE: ARTICULATION

PROJECT #: #Project ID

SHEET:

SK7

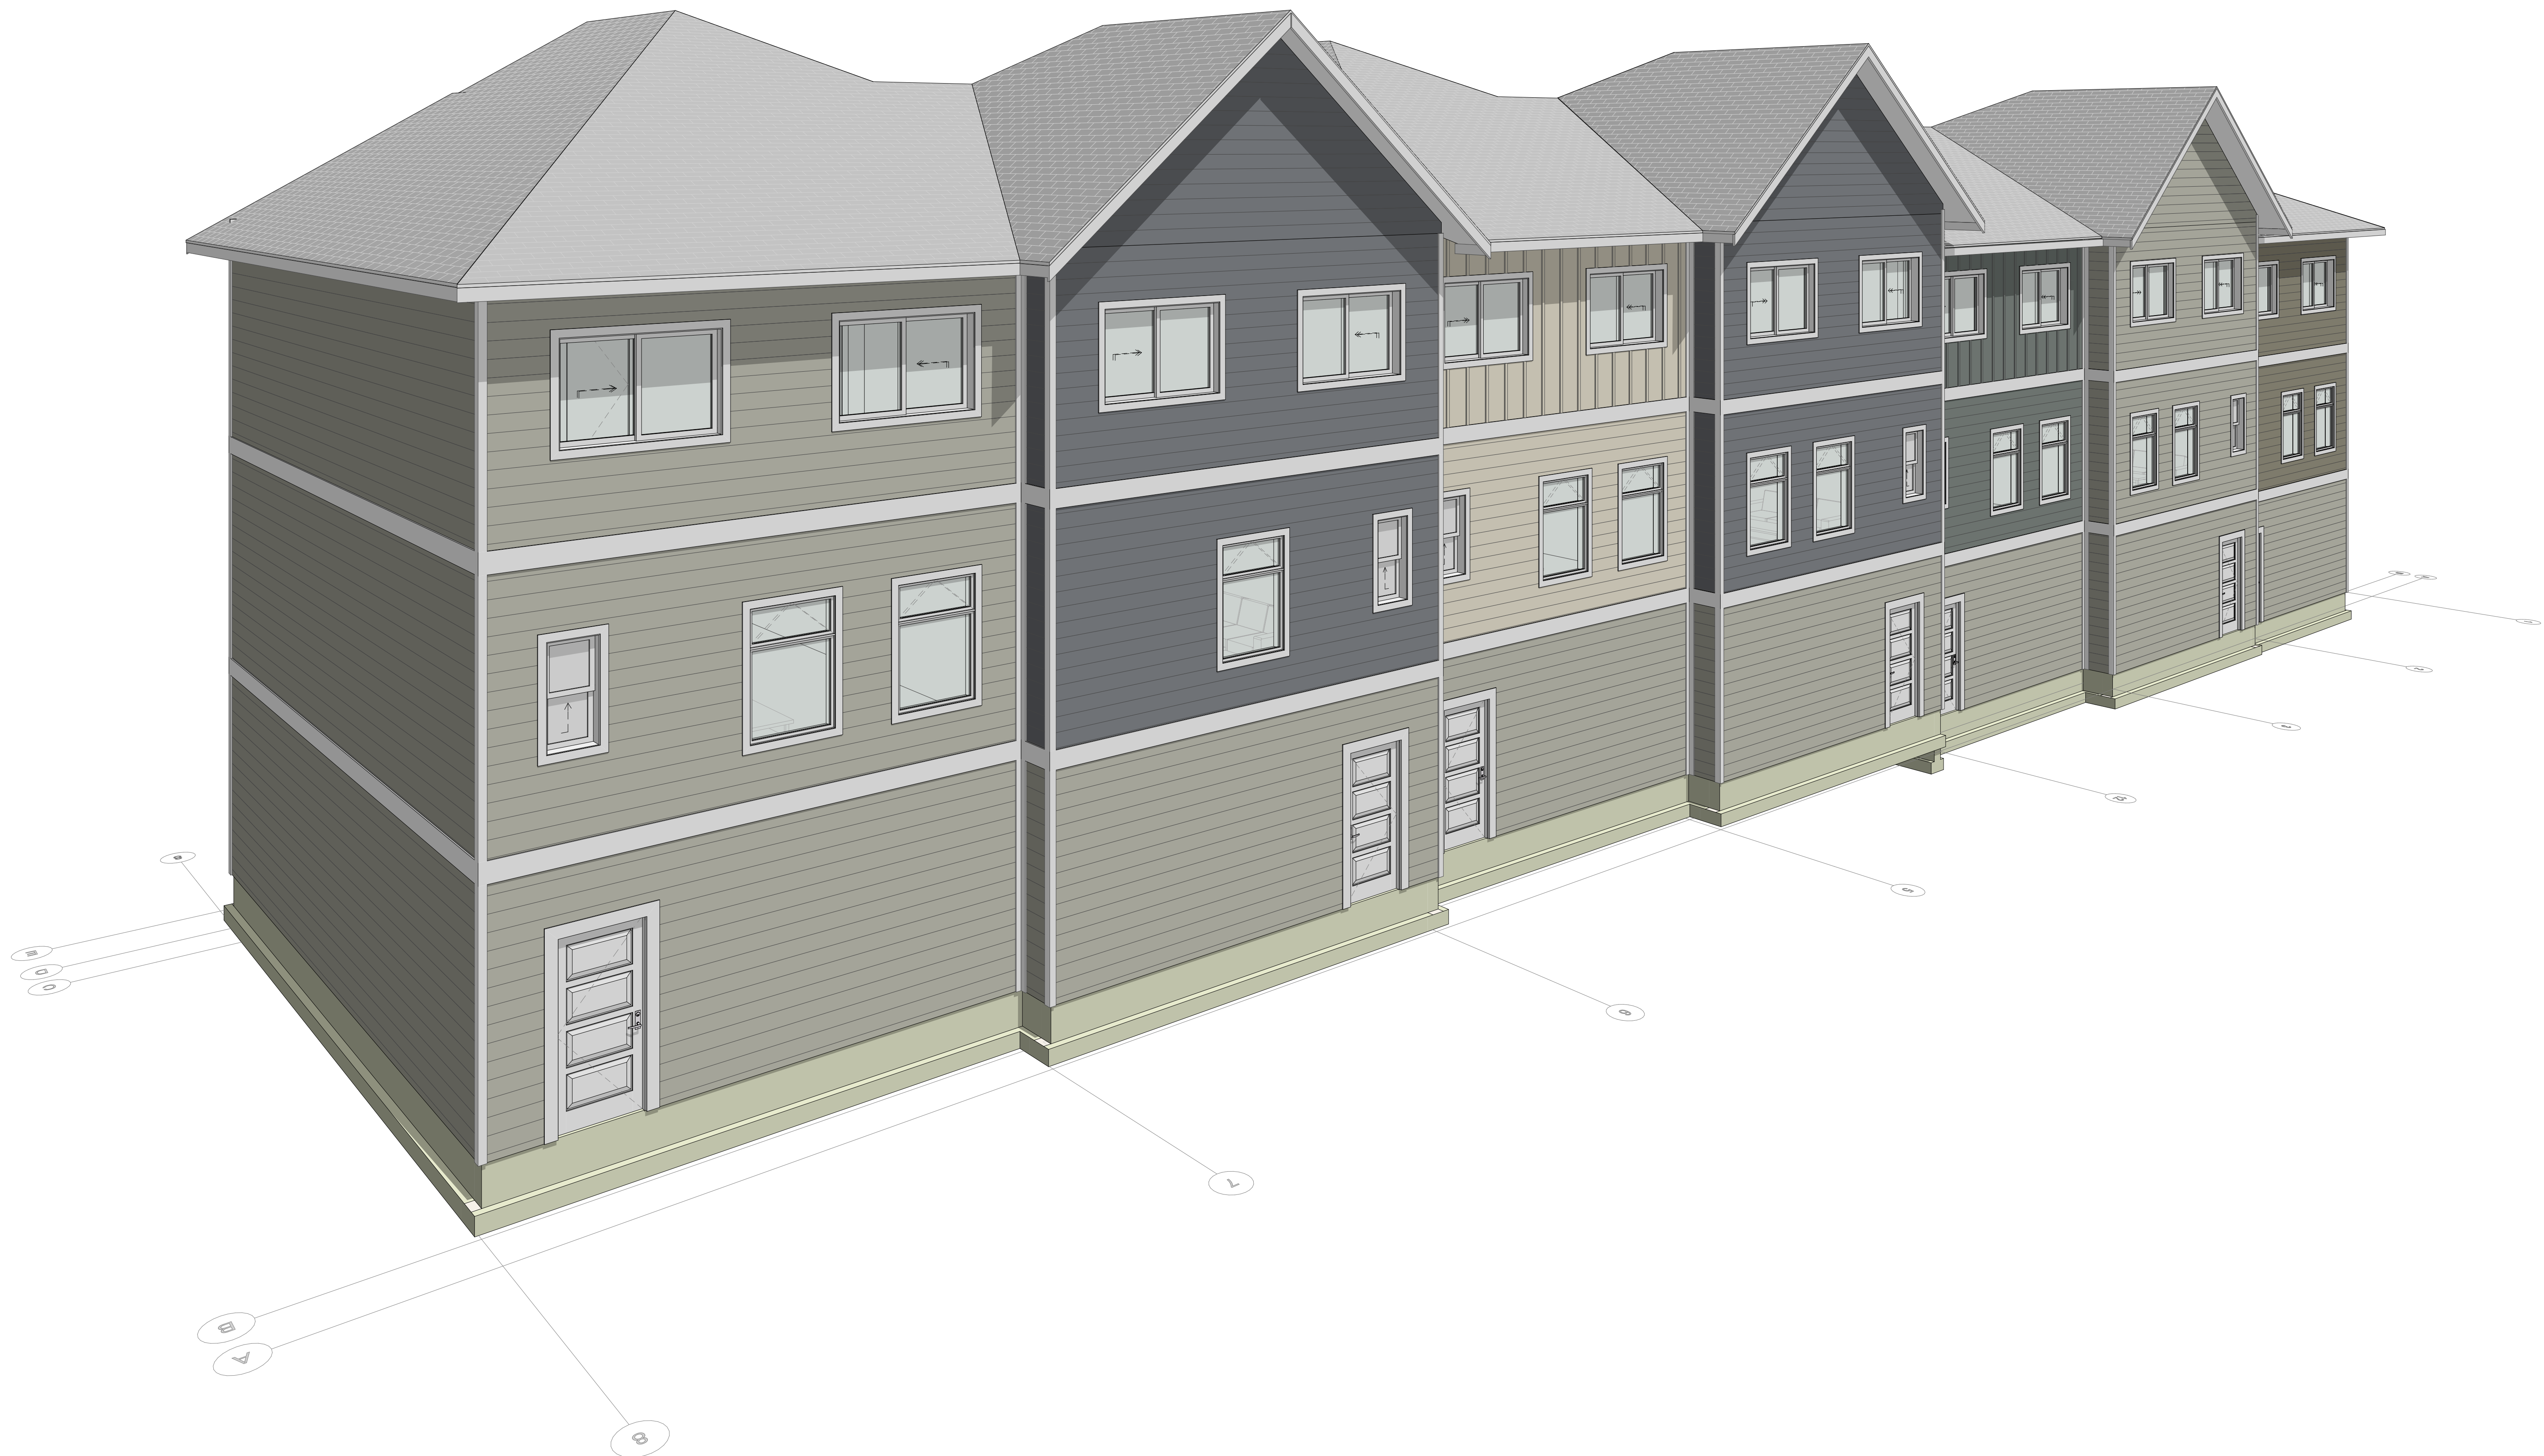

ARTICULATION - REAR

BRADBURY PLACE TOWNHOMES
BUILDING 5
XXX 5TH ST SE PUYALLUP, WA

DESIGN REVIEW RE-SUBMITTAL | REVISION No.1 | 24.02.21

REVISIONS

REVISIONS

DRAWN BY: CM / BL
CHECKED BY: BL
DATE: 24.02.21
TITLE: ARTICULATION
PROJECT #: 2104
SHEET: