



SYNTHESIS 9, LLC  
527 N. D ST  
TACOMA, WA 98403

REUSE OF DOCUMENTS  
THIS DOCUMENT AND THE DESIGNATIONS INCORPORATED HEREIN AS INSTRUMENTS OF PROFESSIONAL SERVICE ARE THE PROPERTY OF SYNTHESIS 9, LLC AND ARE NOT TO BE USED OR REPRODUCED IN WHOLE OR IN PART WITHOUT THE WRITTEN AUTHORIZATION OF SYNTHESIS 9, LLC.



**LEVEL 1 PLAN**  
SCALE: 3/16" = 1'-0"

**BRADBURY PLACE TOWNHOMES**  
BUILDING 5  
XXX 5TH ST SE PUYALLUP WA


DESIGN REVIEW RE-SUBMITTAL | REVISION No. 1 | 24.02.21

REVISIONS	

DRAWN BY: BL / CM  
CHECKED BY: BL  
DATE: 24.02.21  
TITLE: L1 PLAN  
PROJECT #: #Project ID  
SHEET:

**SK1**



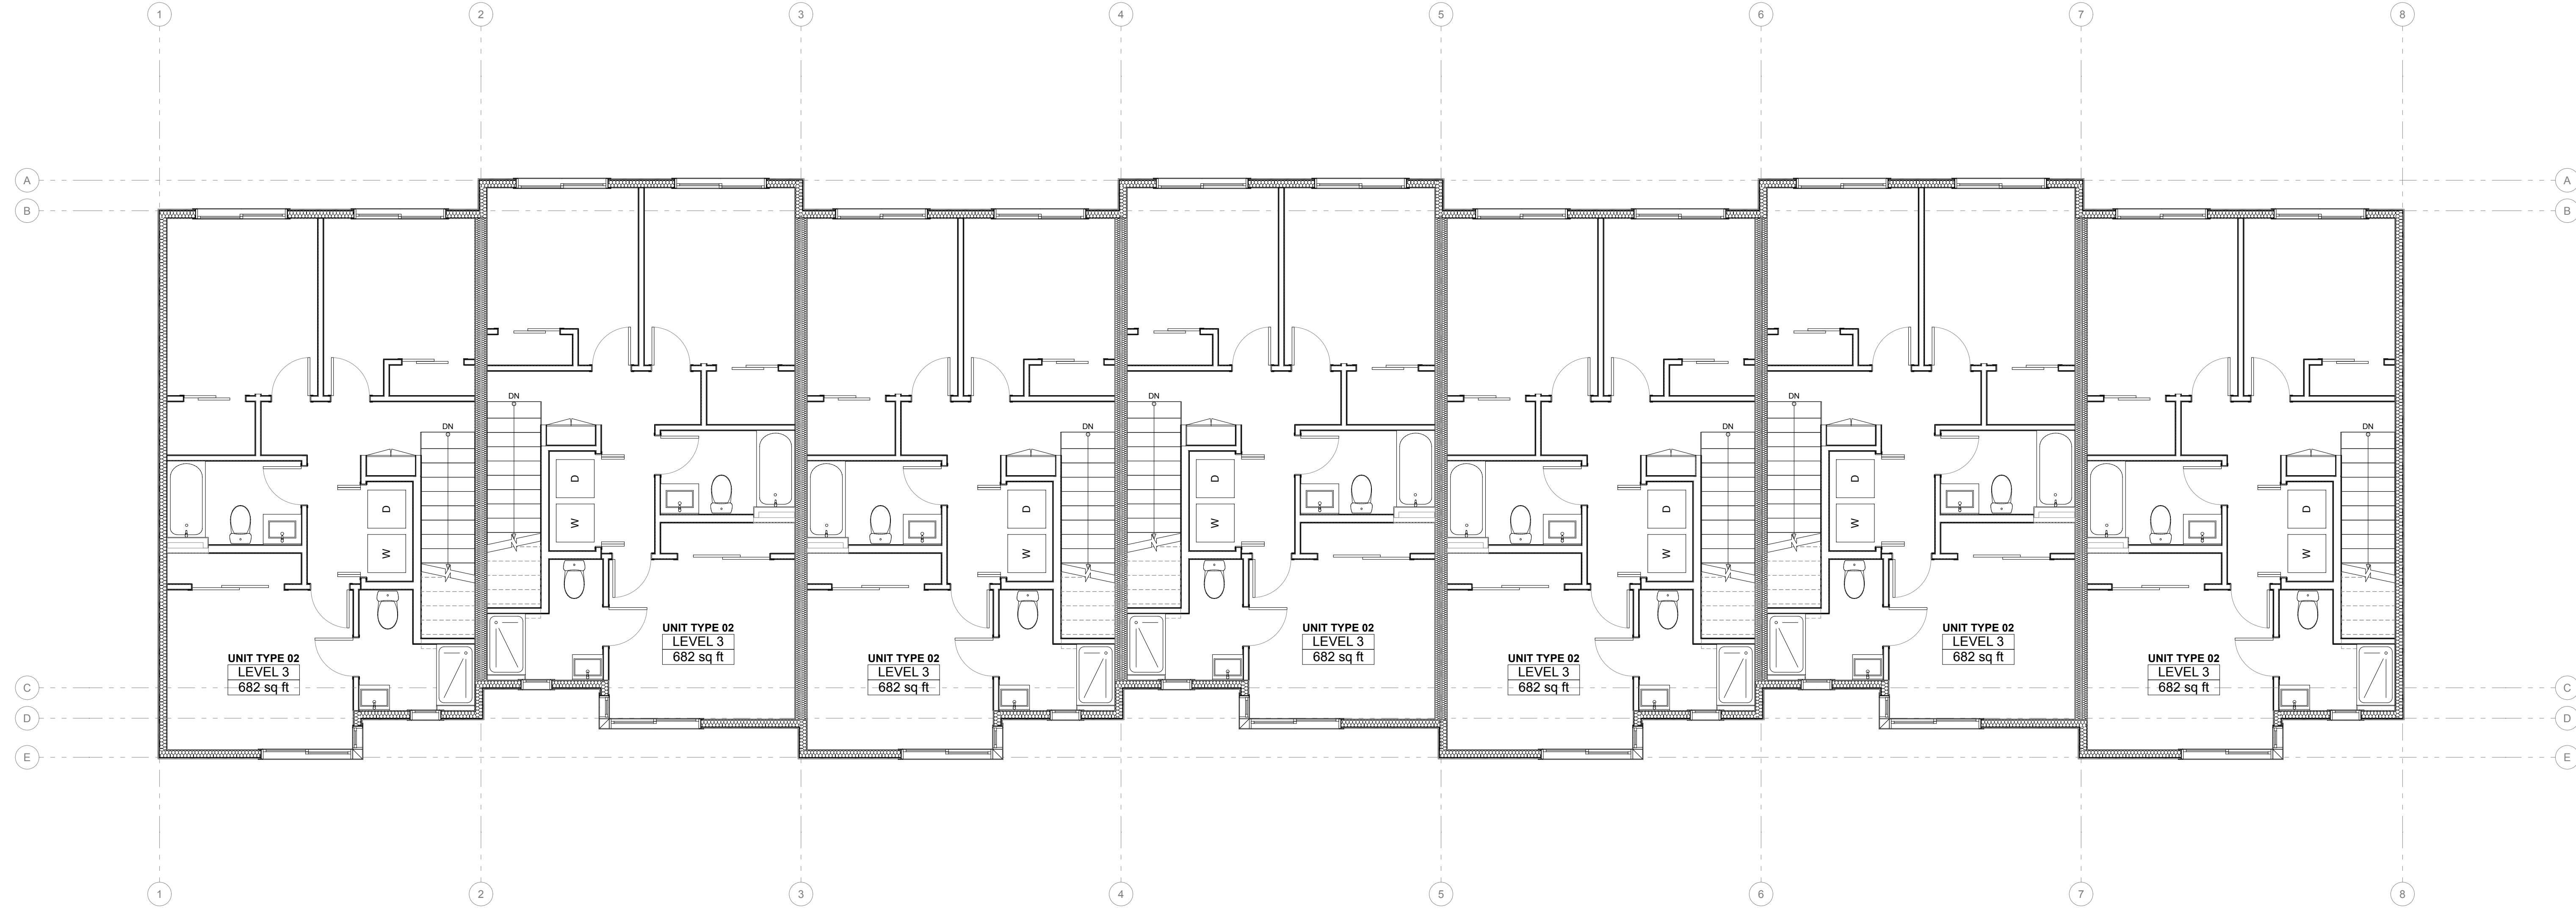

**LEVEL 3 PLAN**  
SCALE: 3/16" = 1'-0"

DESIGN REVIEW RE-SUBMITTAL | REVISION No.1 | 24.02.21

REVISIONS	
DRAWN BY:	CM / BL
CHECKED BY:	BL
DATE:	24.02.21
TITLE:	L3 PLAN
PROJECT #:	2104
SHEET:	







**FRONT ELEVATION**  
SCALE: 3/16" = 1'-0"

**PAINT COLORS**

**CLADDING**

**PRIMED FOR PAINT**

James Hardie's primed for paint collection gives you the power to choose paint for your home's exterior. It's primed. It's ready for field painting. It's a durable, high-performance canvas.

**HARDIEPLANK® SMOOTH LAP SIDING  
REGULAR EXPOSURE**

AVAILABLE SIZES

**THICKNESS:** 0.312"

**LENGTH:** 144" boards

**WIDTHS:** 6.25", 8.25"  
**EXPOSURES:** 5", 7", 12", 5.25", 10.75", 4", 7.25", 9.25", 6", 8"

Request a Quote > Request a Sample >

WITH

**HARDIE® SMOOTH PANELS  
BOARD-N-BATTEN**

AVAILABLE SIZES

**THICKNESS:** 0.312"

**LENGTH:** 108", 120"  
**WIDTHS:** 48", 48", 96", 48"

Request a Quote > Request a Sample >

OR

**HARDIE® PANELS  
SMOOTH WITH REVEALS**

AVAILABLE SIZES

**THICKNESS:** 0.312"


**LENGTH:** 108", 120"  
**WIDTHS:** 48", 48", 96", 48"

Request a Quote > Request a Sample >

REVISIONS

DRAWN BY: BL / CM  
CHECKED BY: BL  
DATE: 24.02.21  
TITLE: BUILDING ELEVATIONS  
PROJECT #: #Project ID  
SHEET:



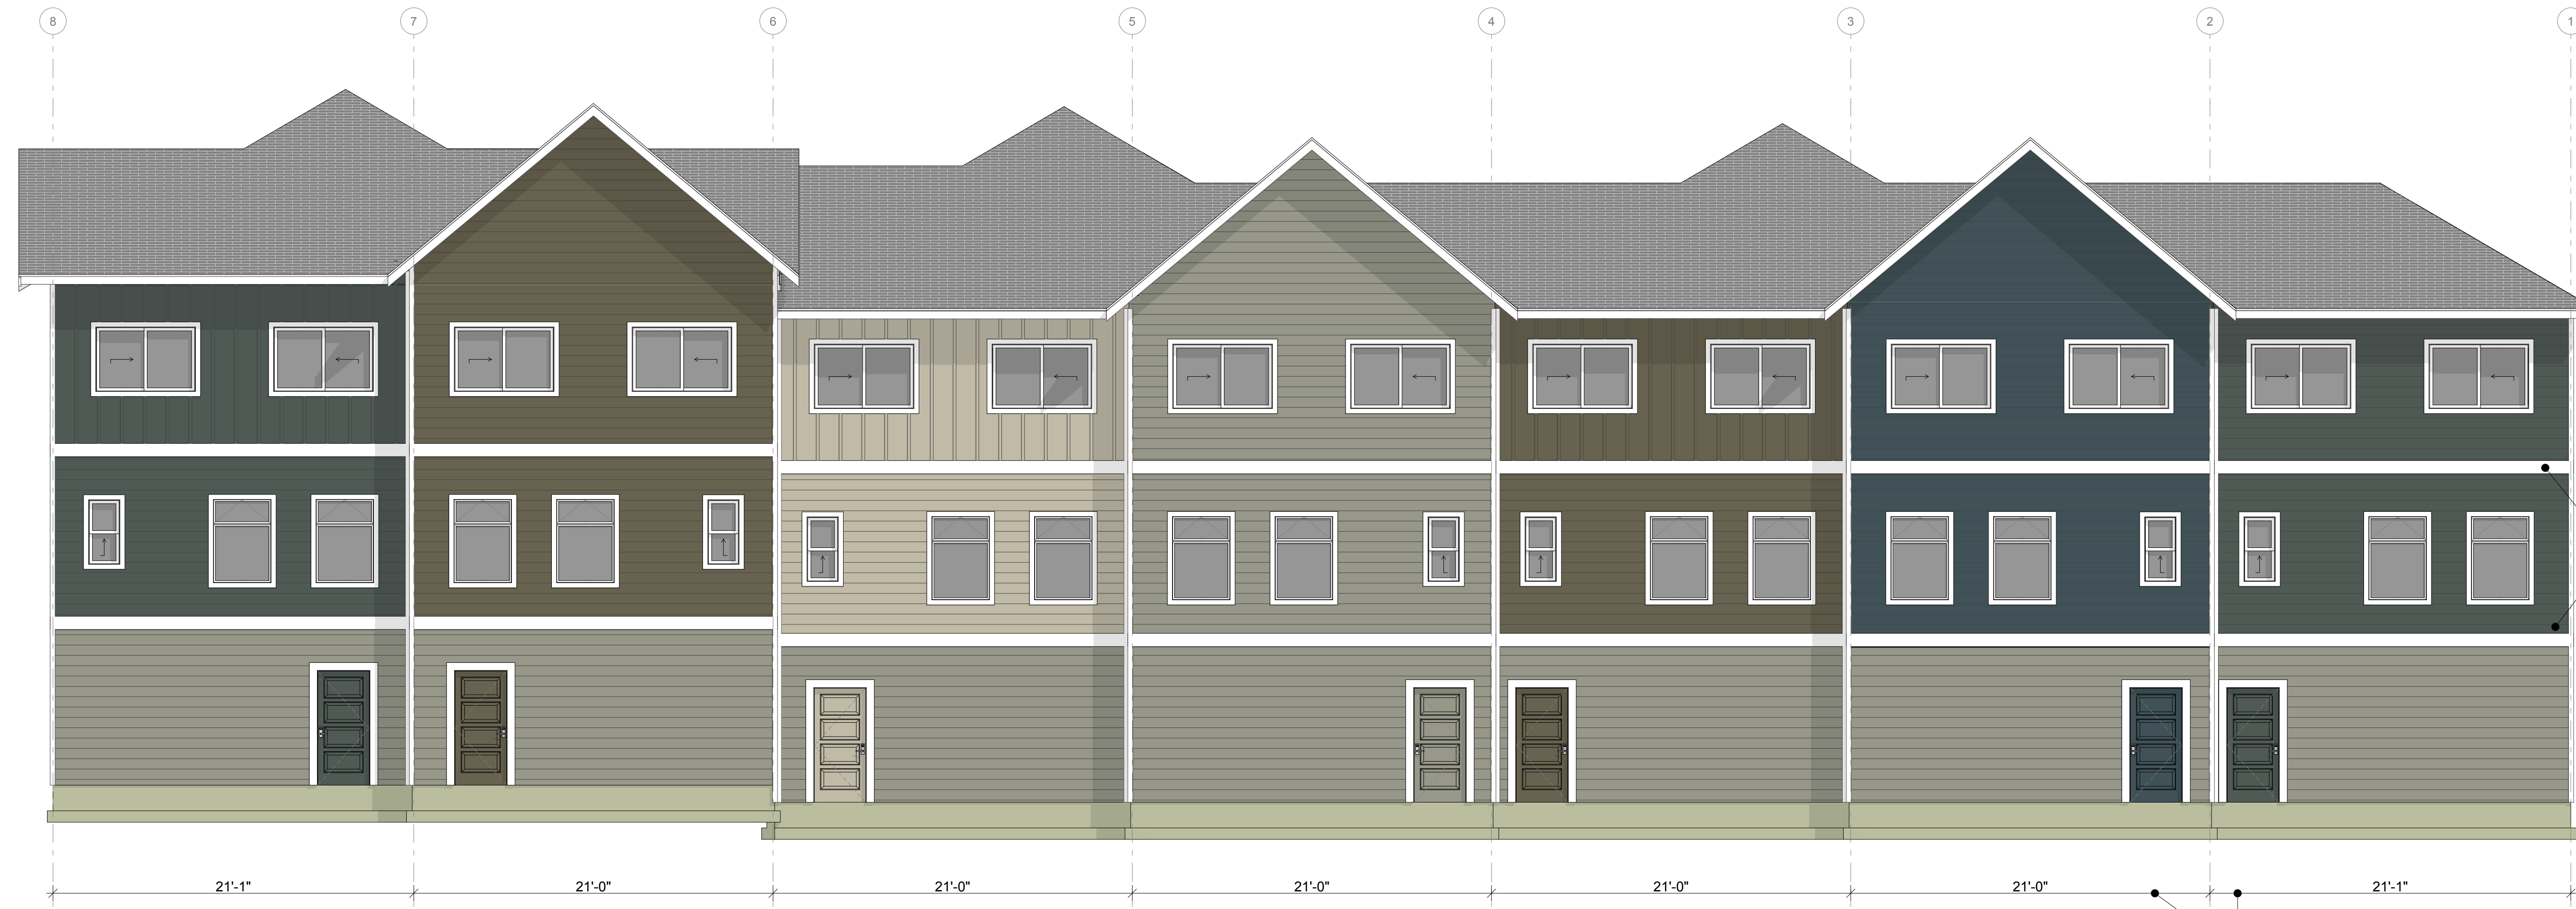

BETWEEN STORIES, A CHANGE IN MATERIALS OR COLOR SEPARATED BY CONTINUOUS HORIZONTAL TRIM BANDS (REQUIRED BY LAND USE)

VARIATION OF COLORS TYPICAL BETWEEN BUILDING INTERVALS (REQUIRED BY LAND USE)

REAR ELEVATION  
SCALE: 3/16" = 1'-0"

PAINT COLORS



TYPICAL COLORS WITH NO TWO BUILDINGS MATCHING

TYPICAL WINDOW/DOOR TRIM, GUTTER and FASCIA

CLADDING

PRIMED FOR PAINT

James Hardie's primed for paint collection gives you the power to choose paint for your home's exterior. It's primed. It's ready for field painting. It's a durable, high-performance canvas.

**HARDIEPLANK® SMOOTH LAP SIDING**  
**REGULAR EXPOSURE**

AVAILABLE SIZES

THICKNESS:	0.312"
LENGTH:	144" boards
WIDTHS:	6.25" 8.25"
EXPOSURES:	5" 7"
	12" 5.25"
	10.75" 4"
	7.25" 9.25"
	6" 8"

Warranty Information >

[Request a Quote >](#) [Request a Sample >](#)

WITH

PRIMED FOR PAINT

James Hardie's primed for paint collection gives you the power to choose paint for your home's exterior. It's primed. It's ready for field painting. It's a durable, high-performance canvas.

**HARDIE® SMOOTH PANELS**  
**BOARD-N-BATTEN**

AVAILABLE SIZES

THICKNESS:	0.312"
LENGTH:	108" 120"
WIDTHS:	48" 48"
	96" 48"

Warranty Information >

[Request a Quote >](#) [Request a Sample >](#)

OR

PRIMED FOR PAINT

James Hardie's primed for paint collection gives you the power to choose paint for your home's exterior. It's primed. It's ready for field painting. It's a durable, high-performance canvas.

**HARDIE® PANELS**  
**SMOOTH WITH REVEALS**

AVAILABLE SIZES

THICKNESS:	0.312"
LENGTH:	108" 120"
WIDTHS:	48" 48"
	96" 48"

Warranty Information >

[Request a Quote >](#) [Request a Sample >](#)

BRADBURY PLACE TOWNHOMES  
BUILDING 5  
XXX 5TH ST SE PUYALLUP WA

DESIGN REVIEW RE-SUBMITTAL | REVISION No.1 | 24.02.21

REVISIONS	
REVISIONS	

DRAWN BY: BL / CM  
CHECKED BY: BL  
DATE: 24.02.21  
TITLE: BUILDING ELEVATIONS  
PROJECT #: #Project ID  
SHEET:  
**SK6**








REVISIONS

NO.	DESCRIPTION	DATE

REVISIONS

DRAWN BY: CM / BL  
CHECKED BY: BL  
DATE: 24.02.21  
TITLE: ARTICULATION  
PROJECT #: 2104  
SHEET:

SK8

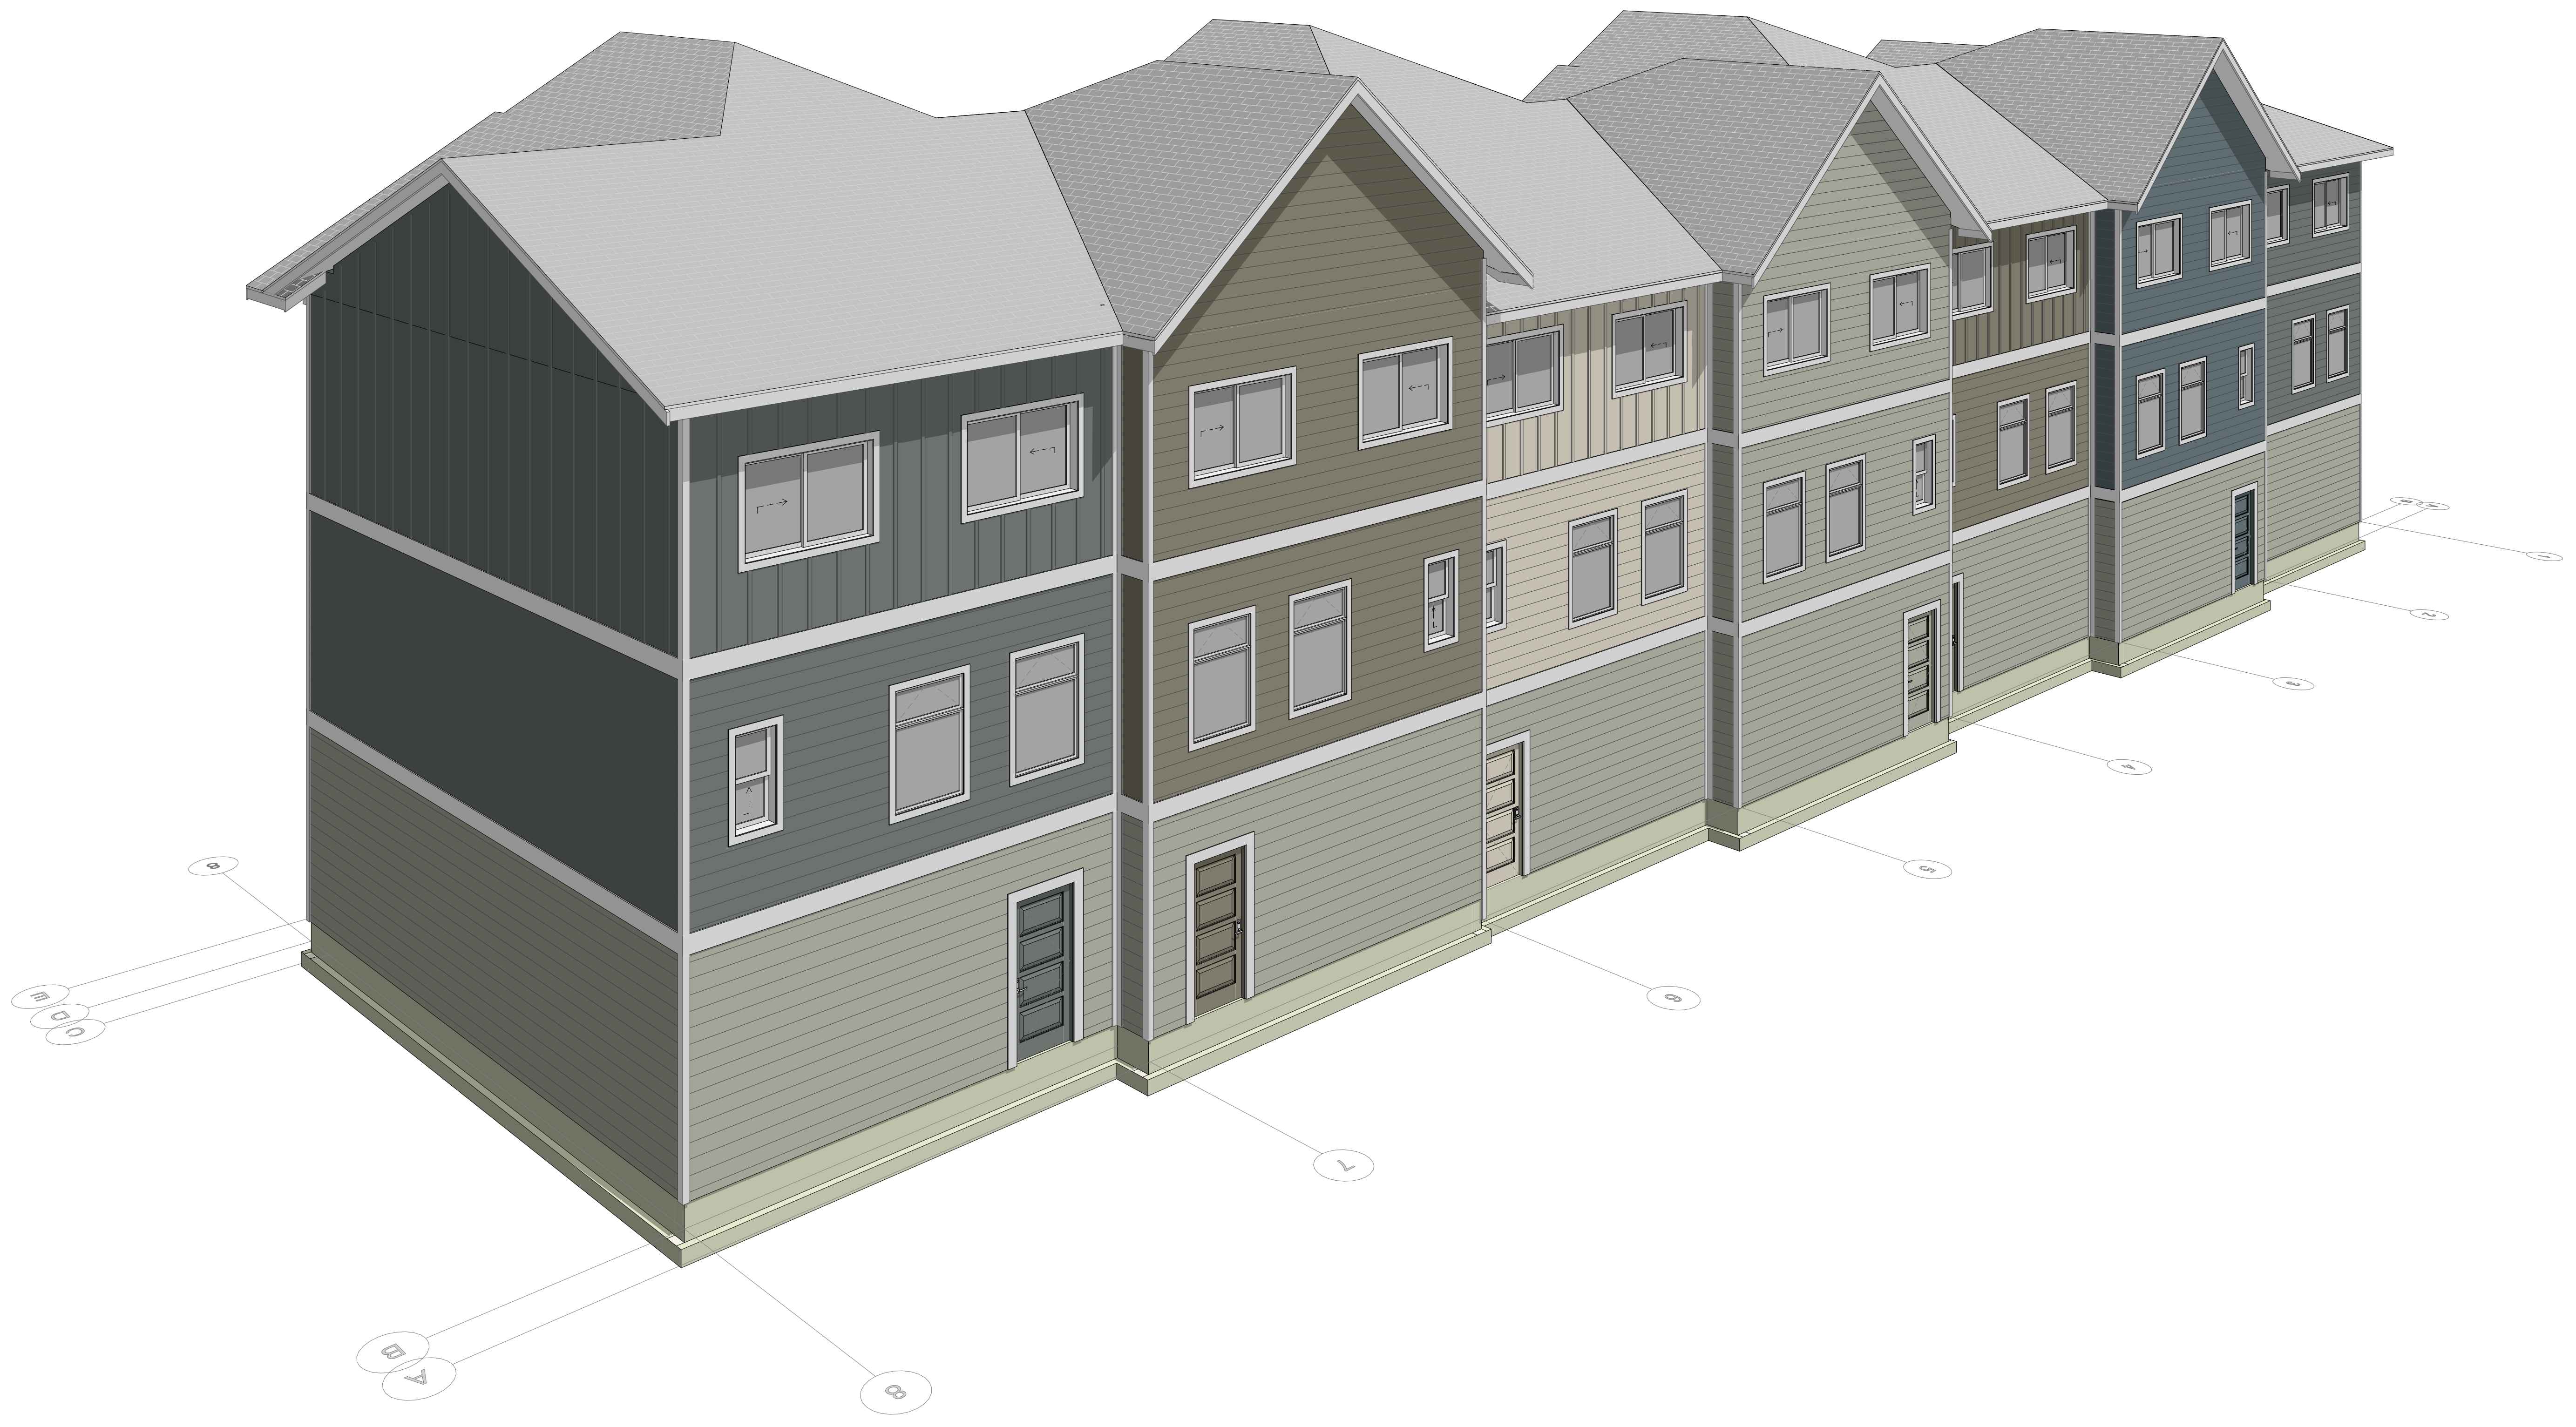

ARTICULATION - REAR