


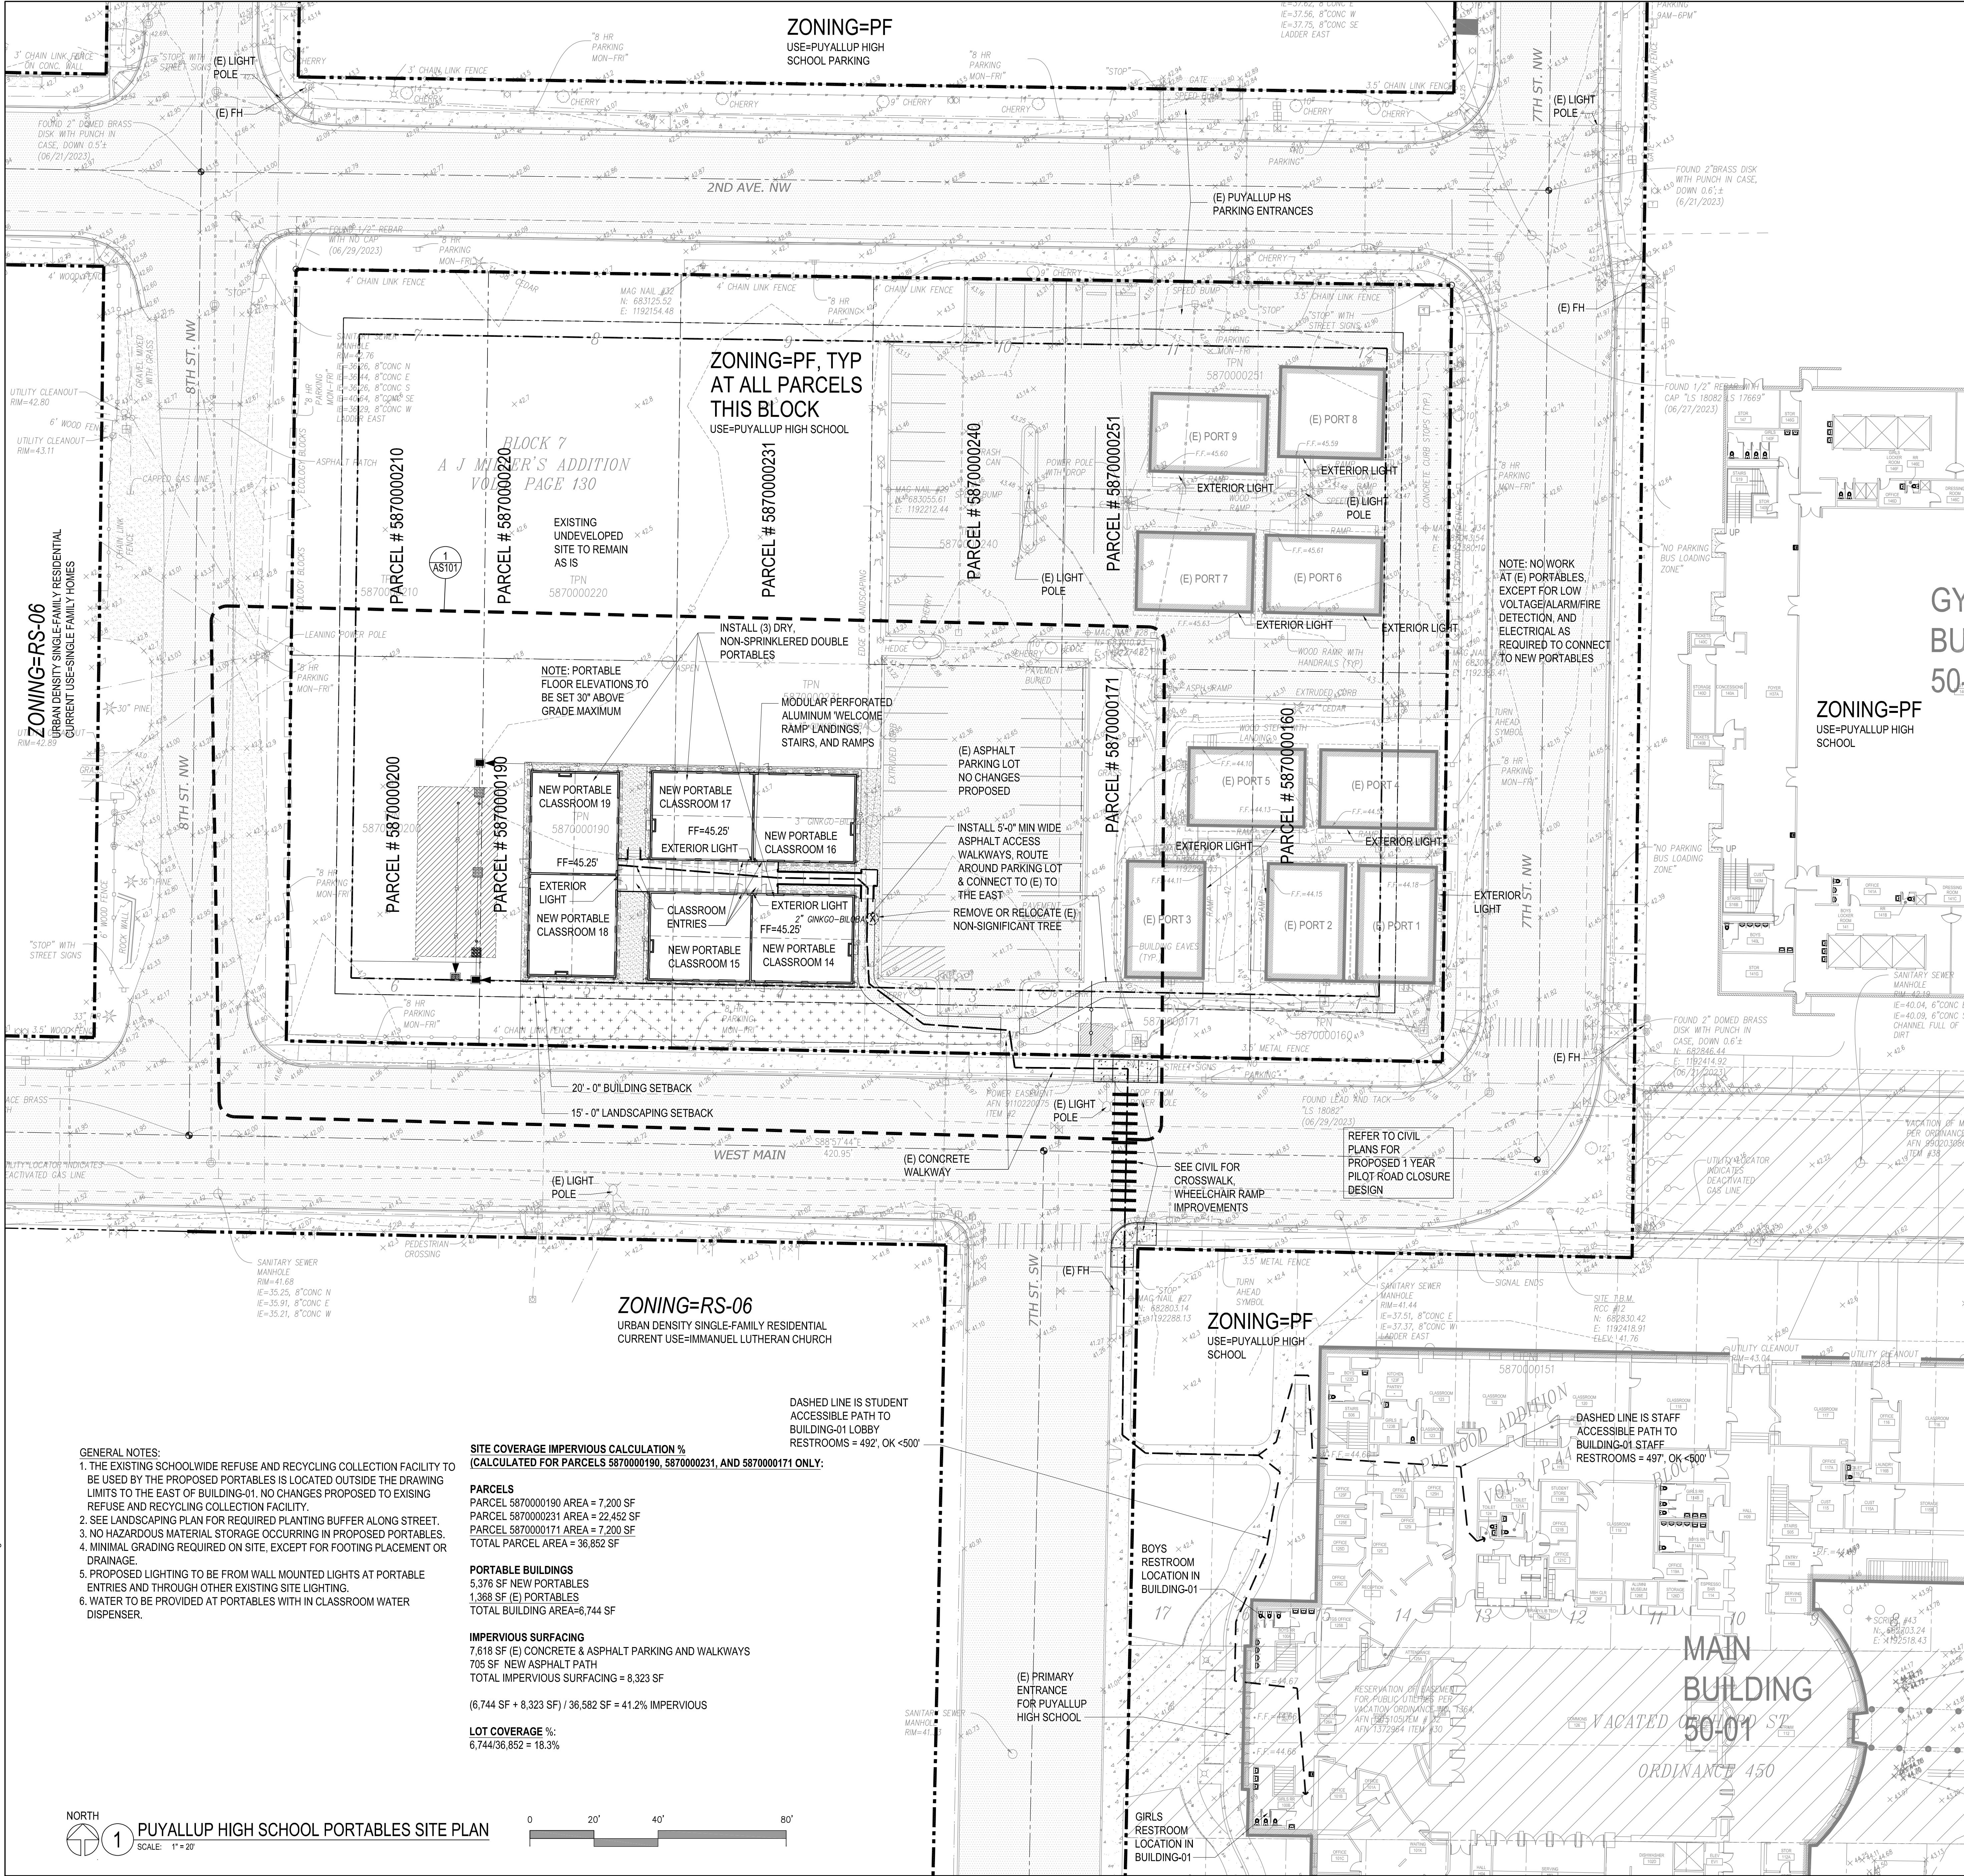

PUYALLUP HIGH SCHOOL PORTABLES

711, 721, & 701 WEST MAIN
PUYALLUP, WA 98371

PROJECT INFORMATION

PARCEL NUMBERS:
5870000231, 5870000190, & 5870000171

LEGAL DESCRIPTION
PARCEL 5870000231 (TAX ID: 711 W MAIN):
Section 28 Township 20 Range 04 Quarter 13 MILLERS A J TO PUYALLUP: L 3, 4 & 9 TOG/W W 7.1 FT OF L 2 B 7 EASE OF REC APPROVED COMB BY CY OF PUYALLUP PLAN DEPT 02/07/19 COMB OF 587000-017-0, 018-0 & 023-0 SEG 2019-0332 JP 03/05/19 JP

PARCEL 5870000190 (TAX ID: 721 W MAIN):
Section 28 Township 20 Range 04 Quarter 13 MILLERS A J TO PUYALLUP: MILLERS A J TO PUYALLUP L 5 B 7

PARCEL 5870000171 (TAX ID: 701 W MAIN):
Section 28 Township 20 Range 04 Quarter 13 MILLERS A J TO PUYALLUP: MILLERS A J TO PUYALLUP E 52.9 FT OF L 2 B 7 EASE OF RECORD

ZONING
PF (PUBLIC FACILITIES)

OCCUPANCY TYPE:
E (EDUCATION)

CONSTRUCTION TYPE:
TYPE 5B, NON-SPRINKLERED, NO PLUMBING OR WATER AT PROPOSED PORTABLES

BUILDING AREA
DOUBLE PORTABLE= 1,792 SF
X3
TOTAL NEW AREA 5,376 SF

CITY OF PUYALLUP CUP NUMBER:
PLCUP20230109

PROJECT TEAM

OWNER
PUYALLUP SCHOOL DISTRICT #3
323 12TH STREET NW
PUYALLUP, WA 98371
P: (253) 381-9174
AGENT: LARRY VANDEBERG
VANDELJ@PUYALLUPSD.ORG

ARCHITECT
STUDIO MENG STRAZZARA
2001 WESTERN AVE, SUITE #200
SEATTLE, WA 98121
P: (206) 587-3797
CONTACT: ROBERT LANDA
RLANDA@STUDIOMS.COM

DRAWING INDEX

AS100 CUP SITE PLAN
AS101 ENLARGED CUP SITE PLAN
G001 CODE SHEET

PERMIT REVIEWER STAMP

ARCHITECT

studio MENG STRAZZARA

2001 WESTERN AVE, STE 200, SEATTLE, WA 98121
www.studioms.com P: 206.587.3797

CONSULTANT

CLIENT/OWNER

PUYALLUP SCHOOL DISTRICT
A Tradition of Excellence

TITLE
PUYALLUP HS NEW PORTABLES 2023

STAMP

6181 REGISTERED ARCHITECT
LARRY VANDEBERG
STATE OF WASHINGTON

ISSUED: DATE:
CONDITIONAL USE PERMIT OCT, 11 2023
CUP CC#1 RESPONSE APR 5, 2024

OVERALL CUP SITE PLAN

Building Permit #: -
CUP #: PLCUP20230109
Owner's Project #: -
Architect's Project #: 2023106
Drawn By: RL
Checked By: RL

AS100