



File: 1507014C-ARCH.dwg Path: J:\1507 - Washington State Fair\1507-014 International Village\01 - Site Plan Review\CAD\ Plotted by: JMB Date: 17-Apr-24 1:47:23pm

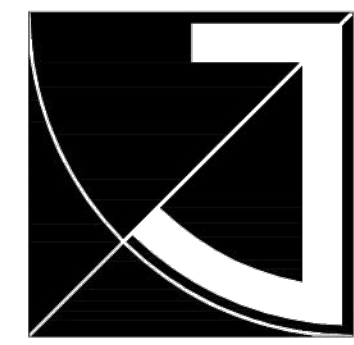

JEFF BROWN ARCHITECTURE
 JEFF BROWN ARCHITECTURE
 12181 C STREET SOUTH
 TACOMA, WA 98444

PROJECT LEAD
 JEFFREY E. BROWN
 253.606.8324
 jeff@jeffbrownarchitecture.com

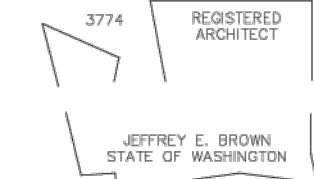

PROJECT NAME/ADDRESS

INTERNATIONAL VILLAGE
 110 9TH AVE SW
 PUYALLUP, WA 98371

Copy Right 2024 Jeff Brown Architecture
 These documents have been prepared specifically for the above named project. They are not suitable for use on other projects or in other locations without the approval and participation of the Architect.

PROJECT NUMBER
 23002

DRAWING TYPE
PERMIT DOCUMENTS


DATE	ISSUE	NO.
03.30.24		

SHEET TITLE

MAIN FLOOR PLAN

SHEET #

MAIN FLOOR PLAN
 (11X17) SCALE: 1/16" = 1'-0"
 (22X34) SCALE: 1/8" = 1'-0"

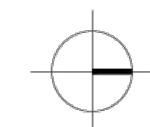

A2.11

Owner/Developer:

Washington STATE FAIR
 PUYALLUP

Washington State Fair
 110 9th Ave SW
 Puyallup, WA 98371
 (253) 841-5356

Architect:
 Jeff Brown Architecture
 12181 C Street South
 Tacoma, WA 98444
 (253) 606-8324
 Contact: Jeff Brown

Engineer:



Justin Jones, PE
 905 Main St. Suite 200
 Sumner, WA 98390
 (206) 596-2020

Project:
Washington State Fair 125th Anniversary Improvements

ONE INCH AT FULL SCALE. IF NOT, SCALE ACCORDINGLY

Preliminary Site Plan Review



REV	DATE	DESCRIPTION

DRAWN BY:	DESIGN BY: JJ
PROJ. NO:	1507-014
DATE:	April 17, 2024


SHEET NAME
Intl. Village - First Floor Plan

CALL TWO BUSINESS DAYS BEFORE YOU DIG
 UTILITIES UNDERGROUND LOCATION CENTER
 1-800-424-5555



DWG. **A1-100**
 4 OF 20

File: 1507014C-ARCH.dwg Path: J:\1507 - Washington State Fair\1507-014 International Village\01 - Site Plan Review\CAD\ Plotted by: JMU Date: 17-Apr-24 1:48:56pm

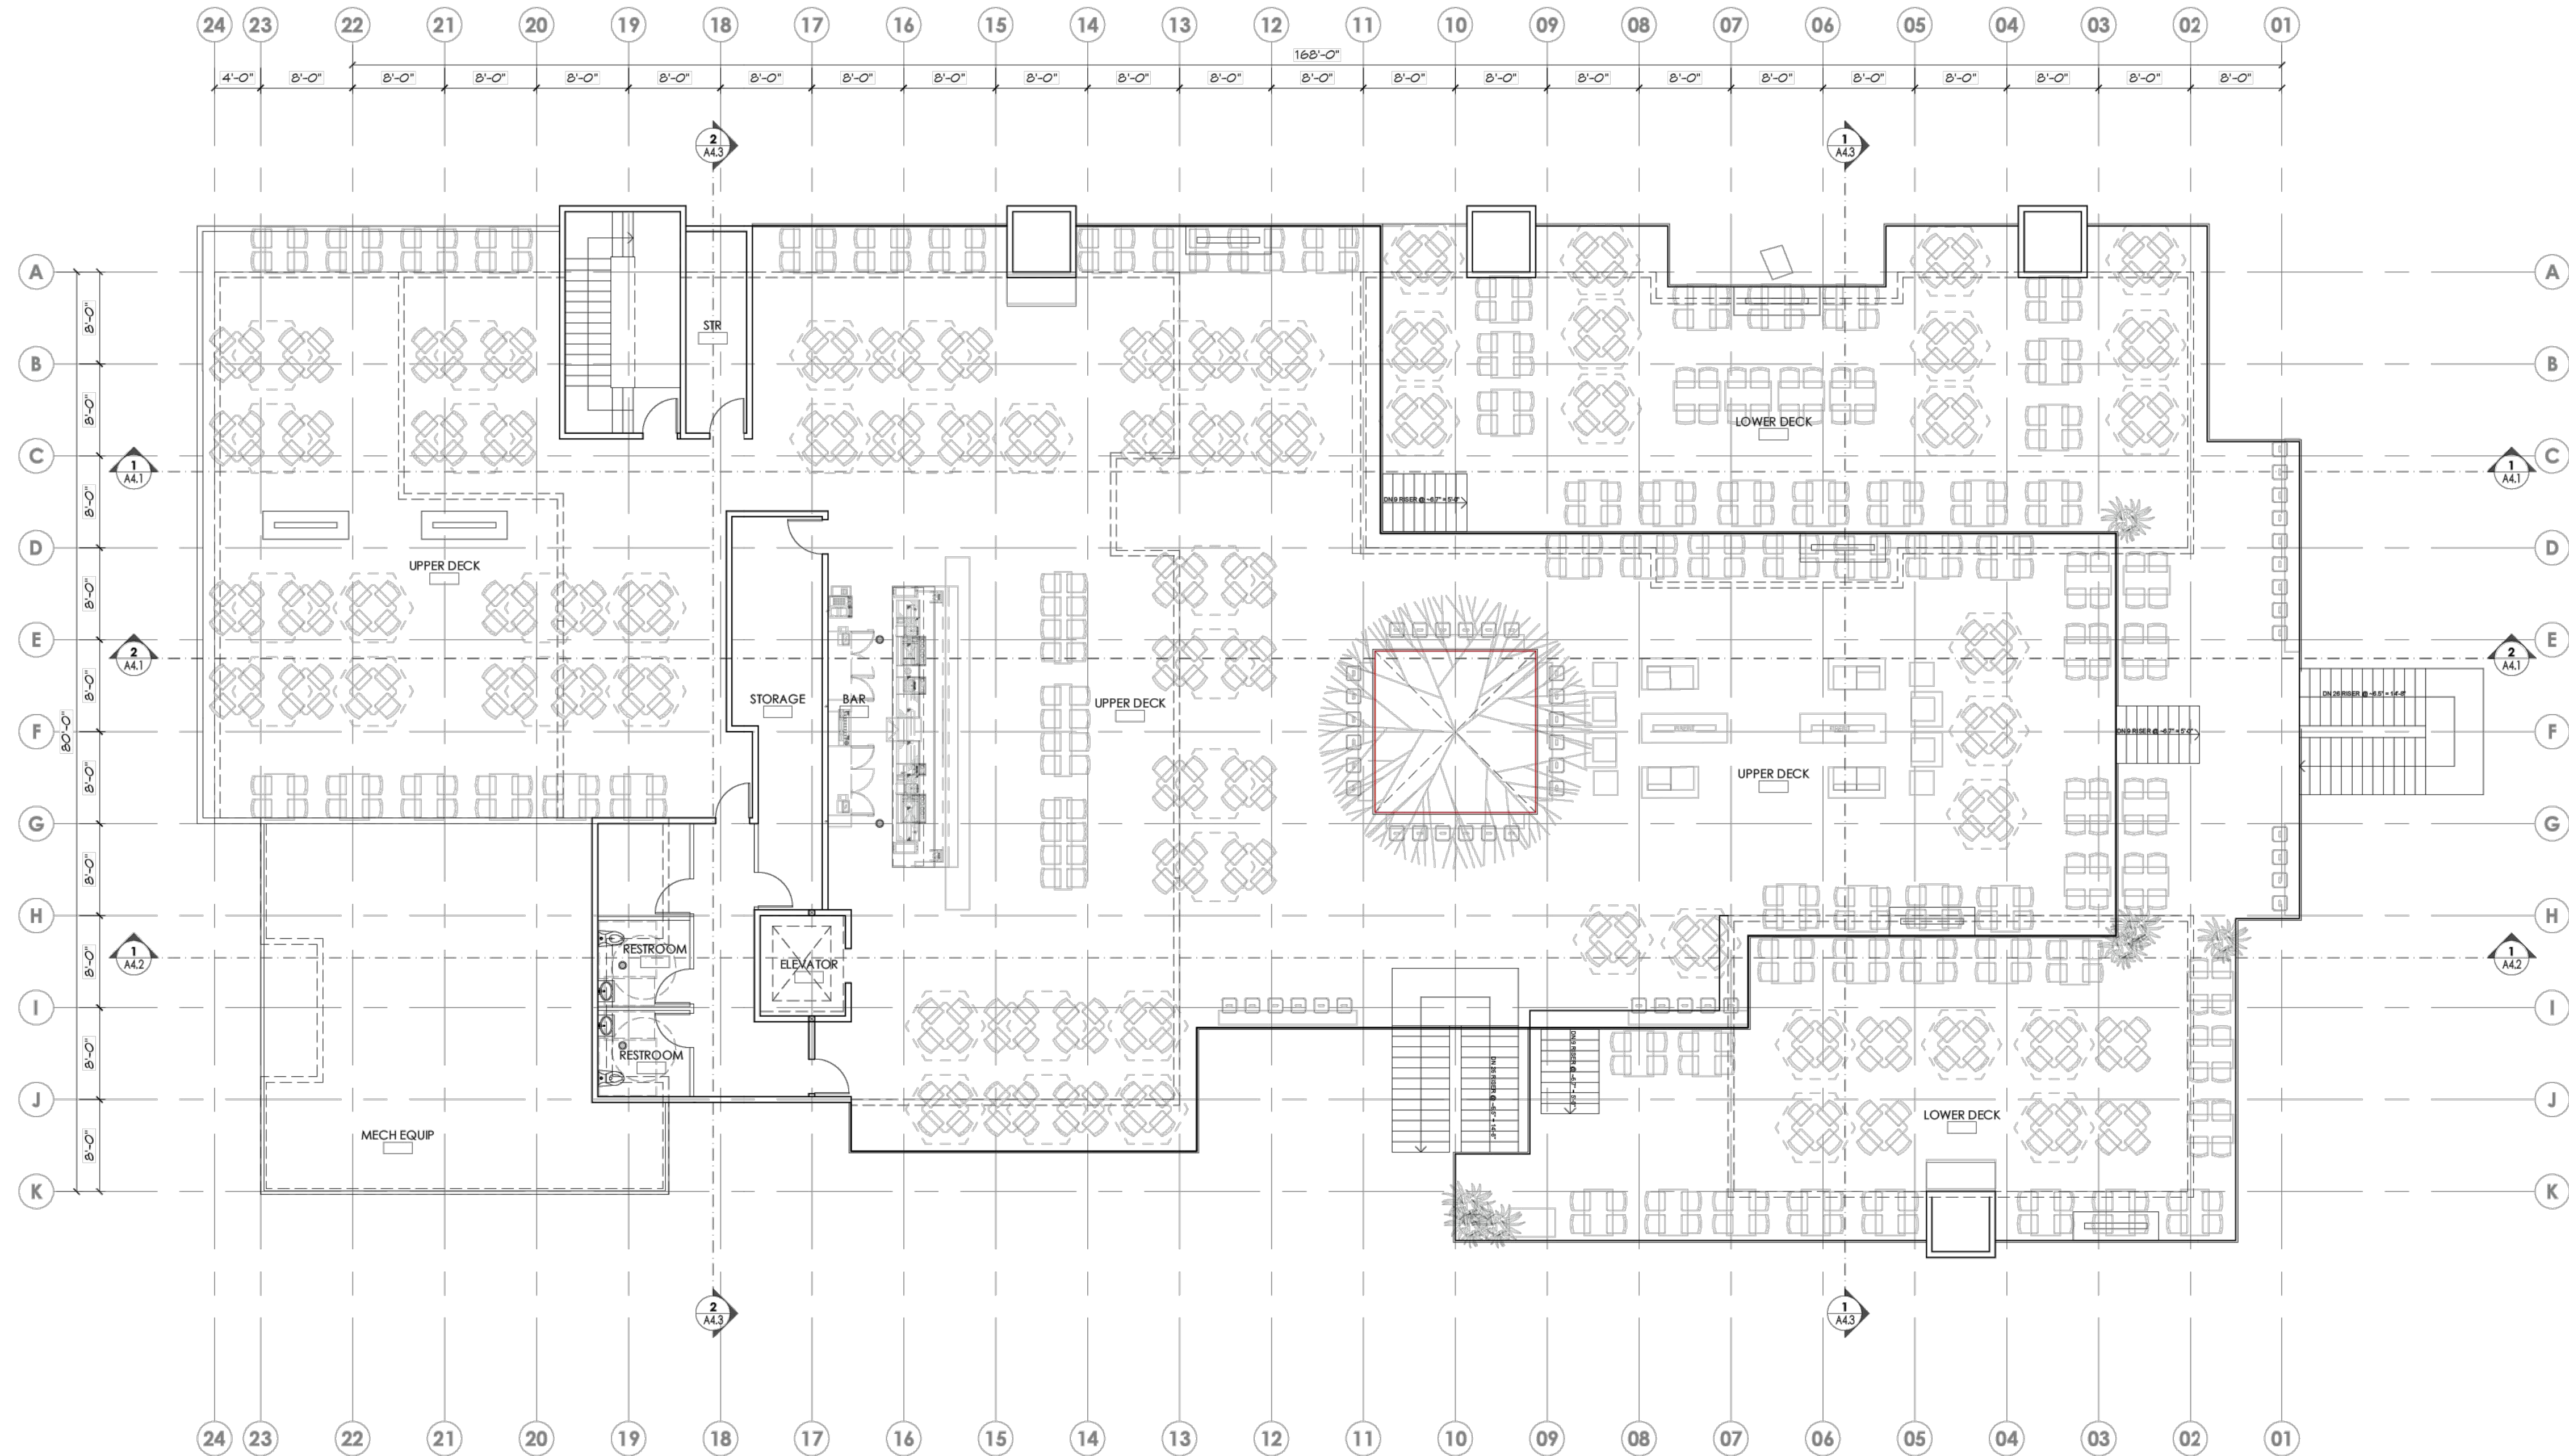

UPPER FLOOR PLAN
 (11x17) SCALE: 1/16" = 1'-0"
 (22x34) SCALE: 1/8" = 1'-0"

INTERNATIONAL VILLAGE
 110 9TH AVE SW
 PUYALLUP, WA 98371

Copyright 2024 Jeff Brown Architecture
 These documents have been prepared specifically for the above named project. They are not suitable for use on other projects or in other locations without the approval and participation of the Architect.

PROJECT NUMBER
23002

DRAWING TYPE

PERMIT DOCUMENTS

DATE	ISSUE	NO.
03.30.24		

SHEET TITLE

UPPER FLOOR PLAN

SHEET #

A2.12

Owner/Developer:

Washington STATE FAIR
 PUYALLUP

Washington State Fair
 110 9th Ave SW
 Puyallup, WA 98371
 (253) 841-5356

Architect:
 Jeff Brown Architecture
 12181 C Street South
 Tacoma, WA 98444
 (253) 606-8324
 Contact: Jeff Brown

Engineer:



Justin Jones, PE
 905 Main St. Suite 200
 Summer, WA 98390
 (206) 596-2020

Project:
Washington State Fair 125th Anniversary Improvements

ONE INCH AT FULL SCALE.
 IF NOT, SCALE ACCORDINGLY

Preliminary Site Plan Review



REV	DATE	DESCRIPTION

DRAWN BY: DESIGN BY: JJ

PROJ. NO: 1507-014

DATE: April 17, 2024


SHEET NAME

Intl. Village - Second Floor Plan

DWG. **A1-102**
 5 OF 20


CALL TWO BUSINESS DAYS BEFORE YOU DIG
 UTILITIES UNDERGROUND LOCATION CENTER
 1-800-424-5555

File: 1507014C-ARCH.dwg Path: J:\1507 - Washington State Fair\1507-014-International Village\01 - Site Plan Review\CAD\ Plotted by: JMJ Date: 17-Apr-24 1:00:57pm

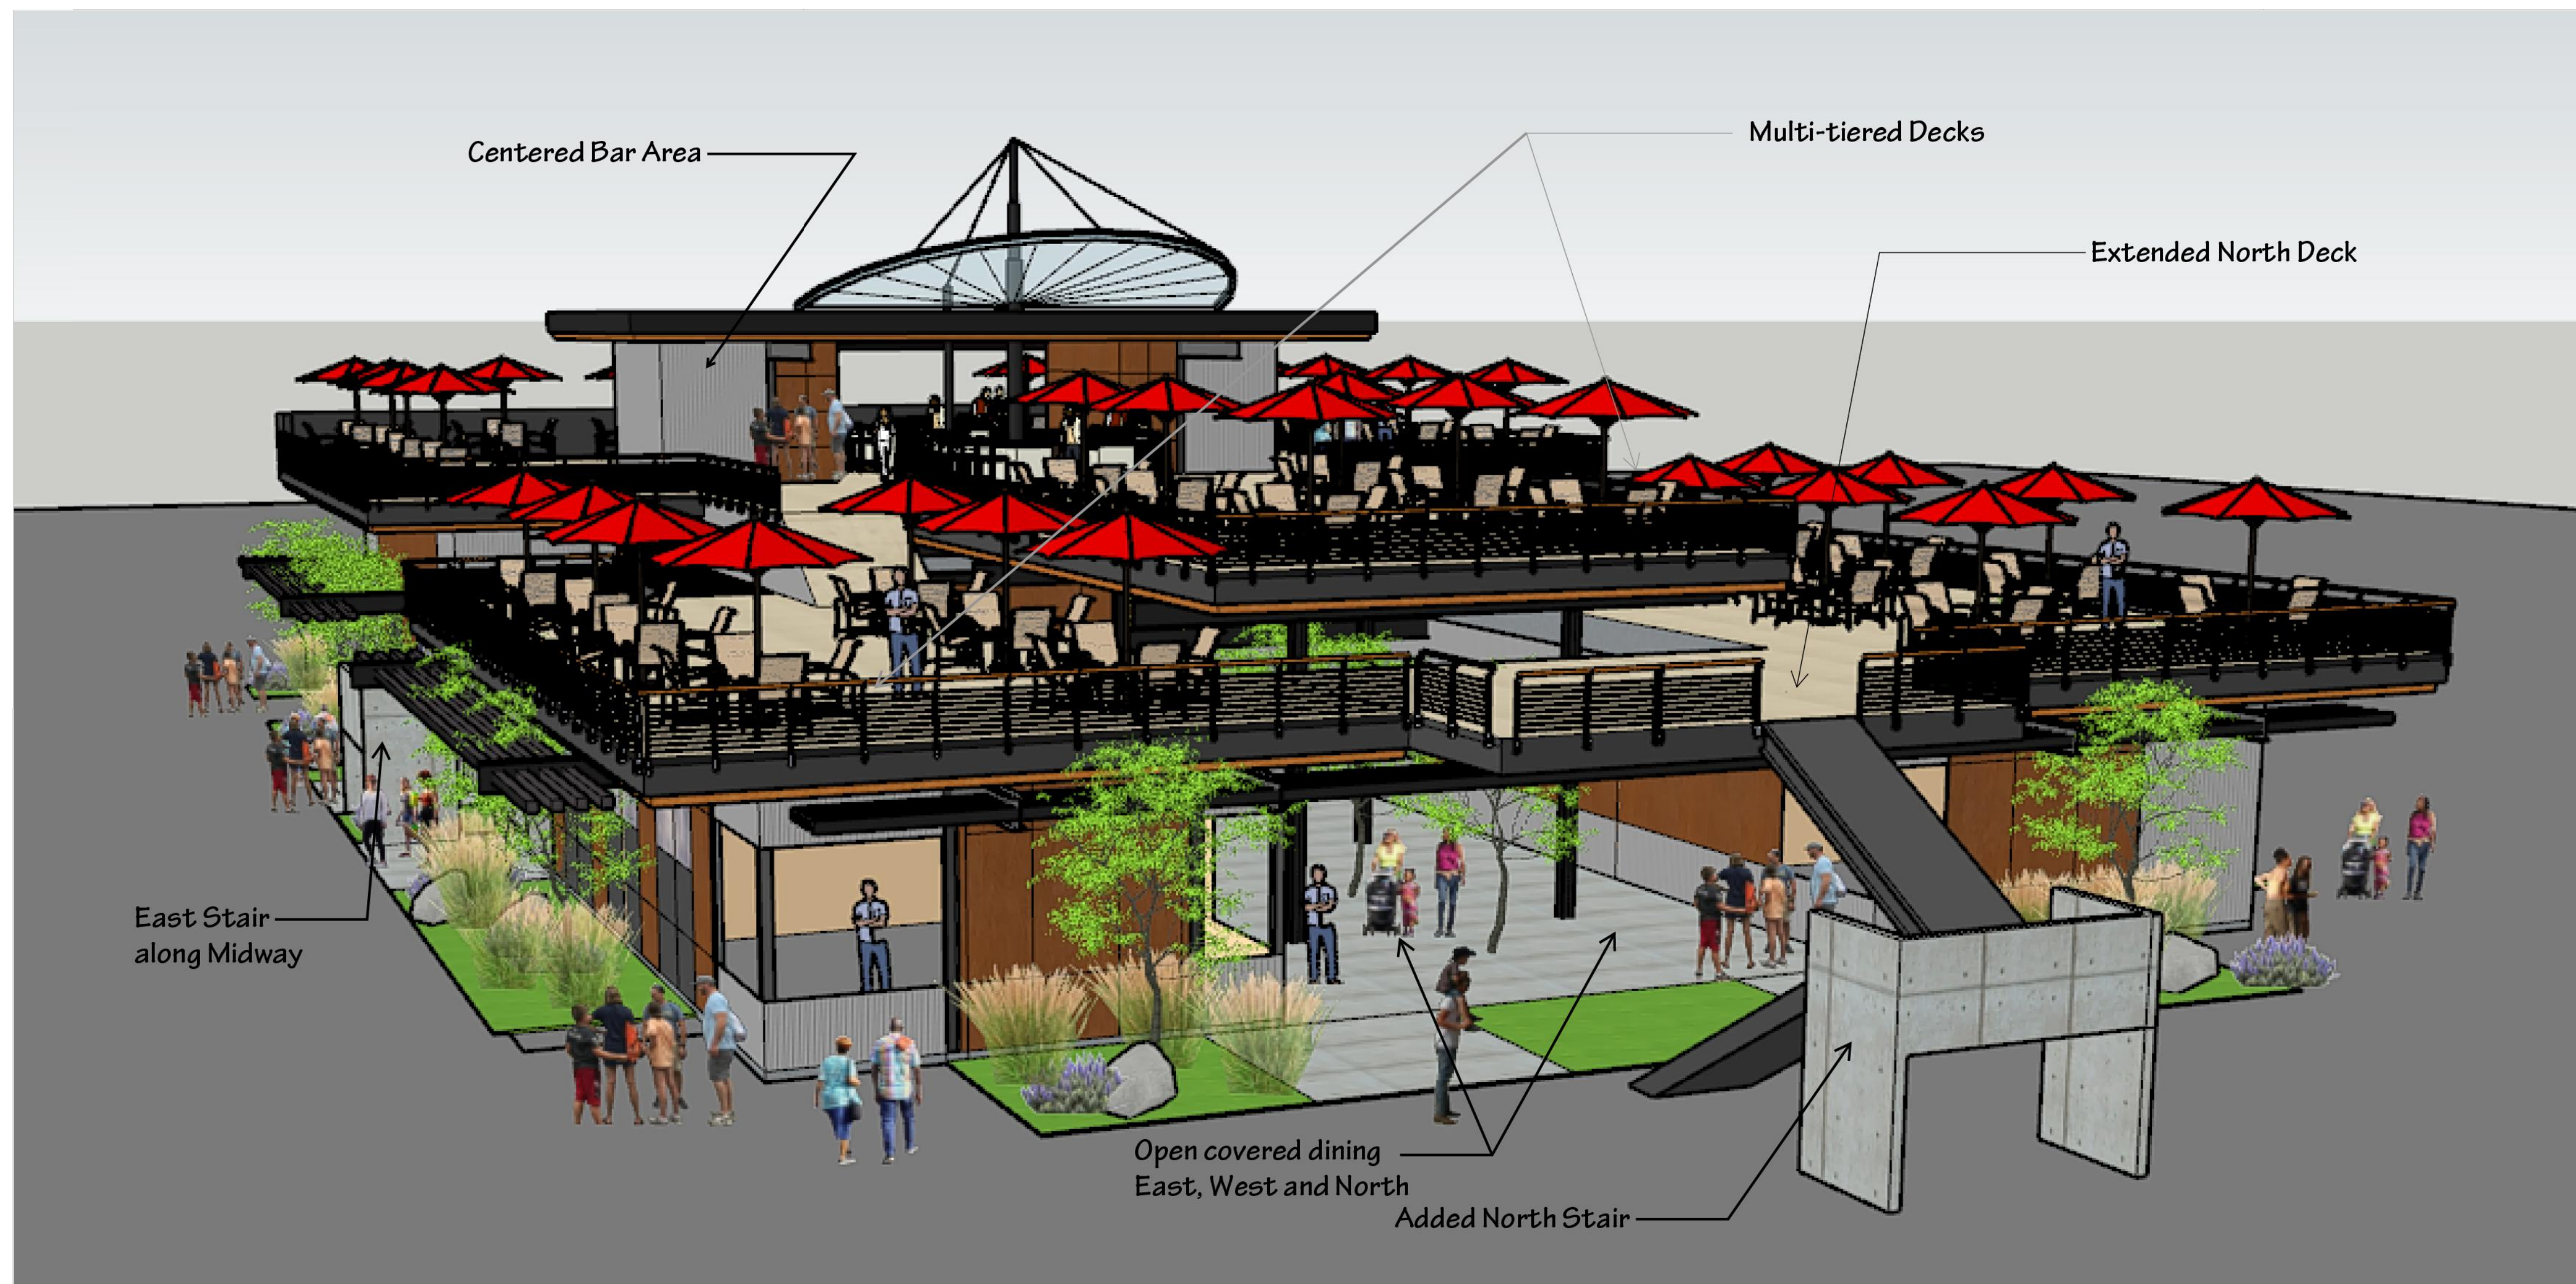

International Village - Modified Conceptual Rendering

This rendering is intended to express the general form and layout of the proposed International Village. The materials of concrete, woods, steel and other metals are mean to suggest a classical Northwest Industrial style. The recommendation of specific materials and structural form will be presented to the fair in the weeks to come. The specific floor plan layouts will also develop further over several weeks as well as a modeling, sections and elevations representing the progress of the design.

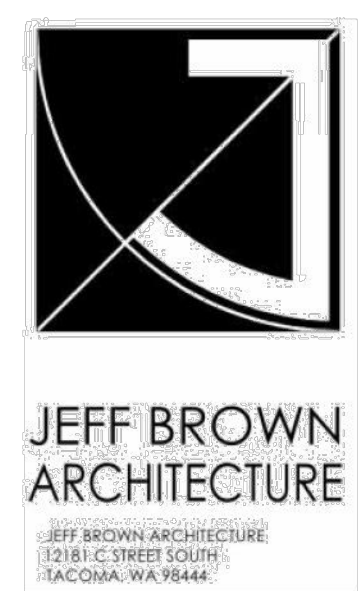

Owner/Developer:
Washington STATE FAIR
 PUYALLUP

Washington State Fair
 110 9th Ave SW
 Puyallup, WA 98371
 (253) 841-5356

Architect:
 Jeff Brown Architecture
 12181 C Street South
 Tacoma, WA 98444
 (253) 606-8324
 Contact: Jeff Brown

Engineer:

 Justin Jones, PE
 905 Main St, Suite 200
 Sumner, WA 98390
 (206) 596-2020

Project:
 Washington State Fair
 125th Anniversary
 Improvements

SCHEMATIC DESIGN

ONE INCH AT FULL SCALE. IF NOT, SCALE ACCORDINGLY


Preliminary Site Plan Review



REV	DATE	DESCRIPTION



1.19.24

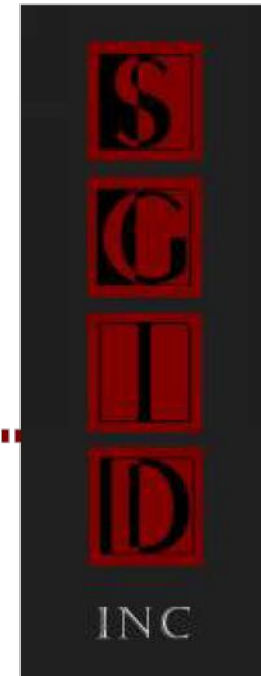

DRAWN BY: DESIGN BY: JJ

PROJ. NO: 1507-014
DATE: April 17, 2024

SHEET NAME
Intl. Village - Building Rendering

CALL TWO BUSINESS DAYS BEFORE YOU DIG
 1-800-424-5555
 UTILITIES UNDERGROUND LOCATION CENTER