


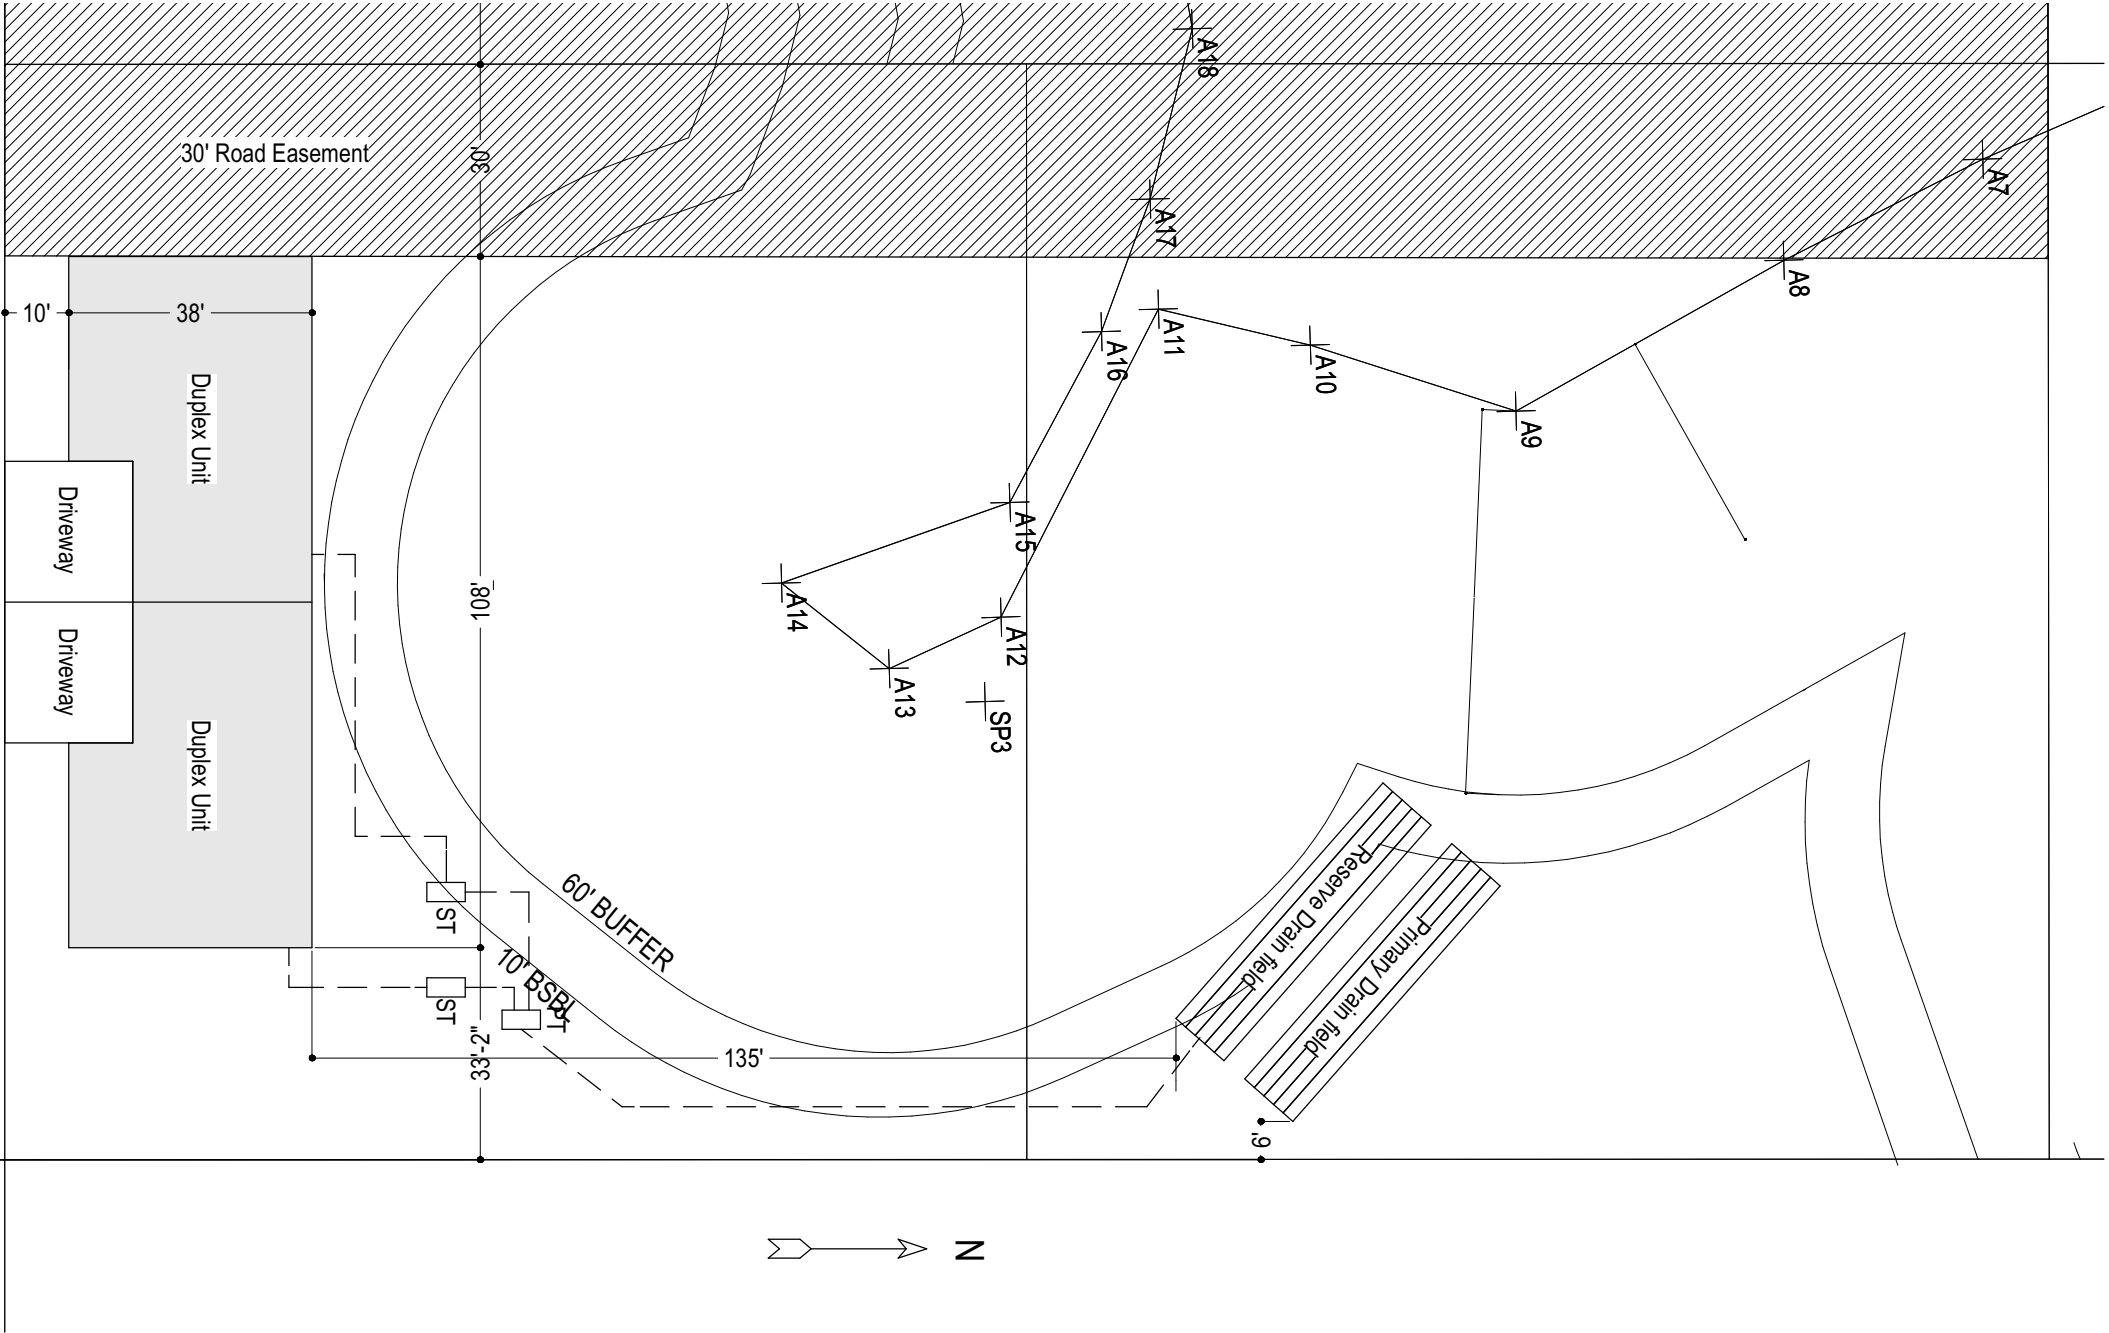

Site Plan - CHD-Atz Construction
Scale: 1" = 30'-0"
43rd Ave SW
Parcel # - 0419095022

Artz Construction
409 43rd Ave SW
Puyallup, WA 98373
253.307.1022
Parcel # - 0419095022

Disclaimers:
--These plans are exclusive property of Cornerstone Home Designs (CHD) and may not be sold to any person or business without expressed written consent of CHD. These plans are for one (1) time use only for CHD's customer - Artz Construction and to be built on the customer's site at 409 43rd Ave SW in Puyallup, WA 98373.
--NOTICE: DO NOT SCALE - The written dimensions on this plan supersede any scaled measurements.
--Copyright notice: These plans are copyrighted and are subject to copyright protection as an architectural work under sec. 102 of the Copyright Act of 1976. No part of these plans may be reproduced, stored in a retrieval system, or transmitted in any form or by any means, electronic, mechanical, photocopying, recording, or by any information storage and retrieval system, without the prior written permission of CHD. Under such protection, any unauthorized use of these plans, the design in whole or part, can legally result in monetary compensation to CHD. Written permission must be obtained and granted prior to any use and/or design changes to these plans.
--Any variations from conditions and dimensions shown on the drawing shall be reported to the designer for resolution prior to proceeding with the work, otherwise the contractor shall be solely responsible for costs of any necessary remedial work.

Site Plan

CHD Job #:
19-0125

Printed On:
1/29/2020 06:48:55

Layout Sheet #
1 of 1

Sheet:

A0.1