

VECTOR

DEVELOPMENT COMPANY

PROJECT DATA

SITE AREA	878,269 SF
BUILDING AREA	406,997 SF
COVERAGE	46.3%
BUILDING A PARKING REQUIRED	155.1
18,000 SF OFFICE @ 1:300	60.0
285,282 SF WHSE @ 1:3000	95.1
PARKING PROVIDED	156
BUILDING B PARKING REQUIRED	52.6
6,000 SF OFFICE @ 1:300	20.0
97,715 SF WHSE @ 1:3000	32.6
PARKING PROVIDED	58
9'x10' DOCK DOOR	70
14'x16' GRADE ACCESS DOOR	7

REVISIONS

C	09 15 21	PRELIMINARY BID
B	03 19 21	SEPA APPLICATION
A	01 05 21	PRE-APPLICATION
ISSUE NO.	DATE	ITEM

PROFESSIONAL STAMP

PROGRESS PRINTING

October 11, 2021

NOT FOR CONSTRUCTION

PROJECT INFORMATION

FREEMAN ROAD LOGISTICS

Puyallup, WA - 98371



SHEET INFORMATION

RELEASE FOR:	PRELIMINARY BID
TITLE:	SITE PLAN
DESIGNED BY:	DRAWN BY:
REVIEWED BY:	APPROVED BY:
DATE:	01 05 21
PROJECT NO:	201401.13.031
SHEET NO:	A1.1-Opt 2

www.synthesispllc.com

© 2021 SYNTHESISPLLC

VICINITY MAP

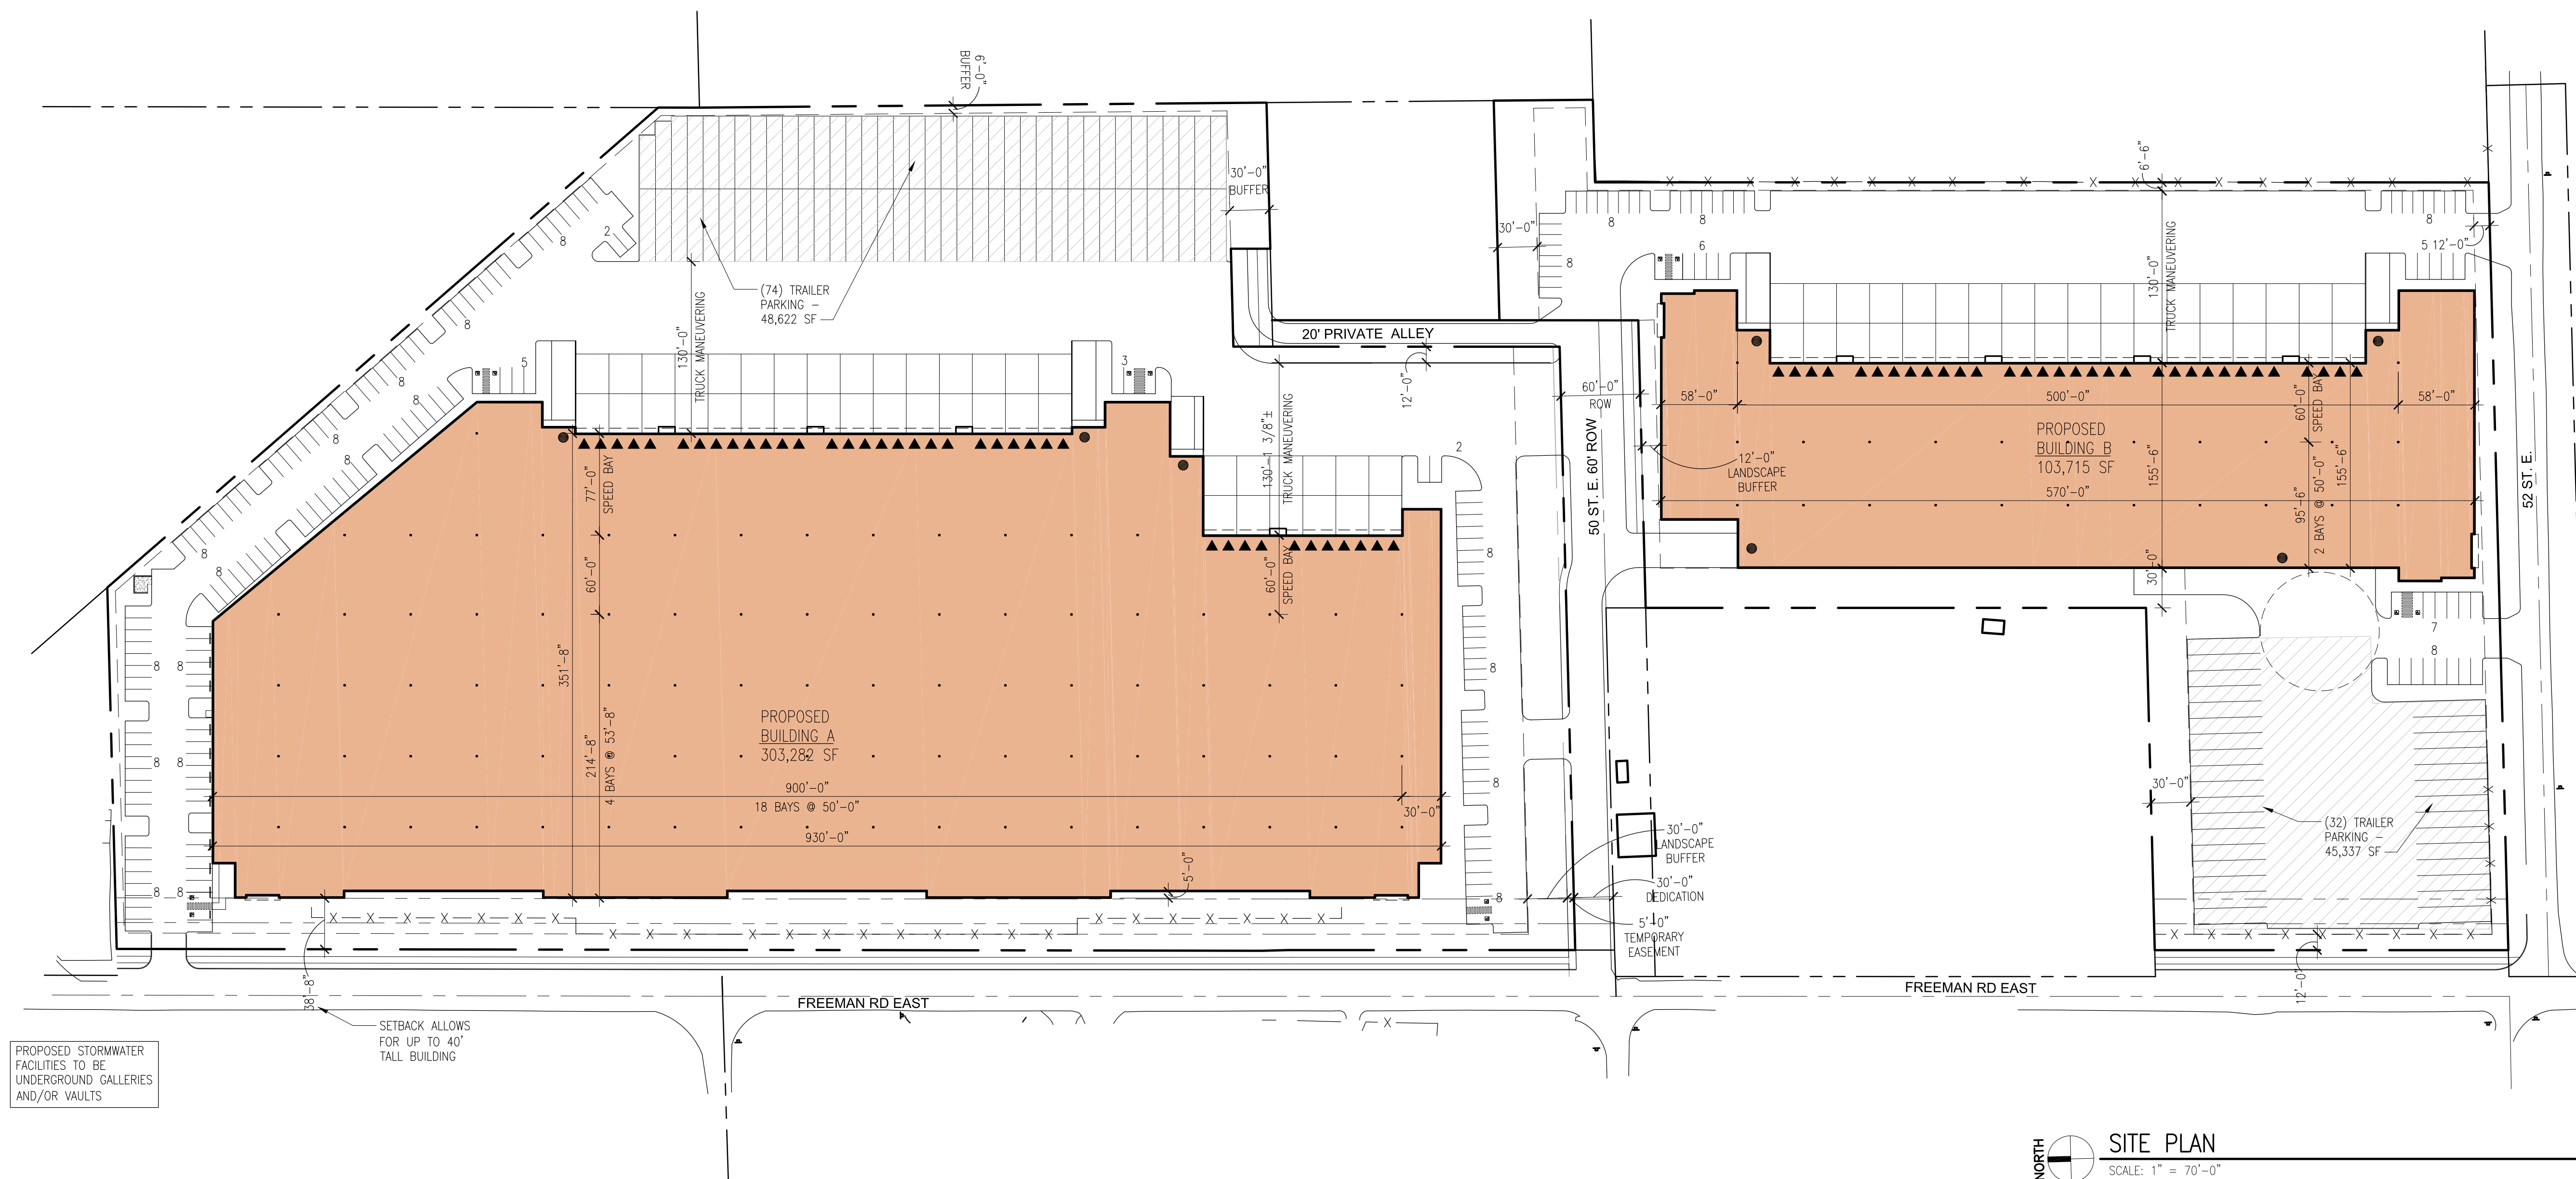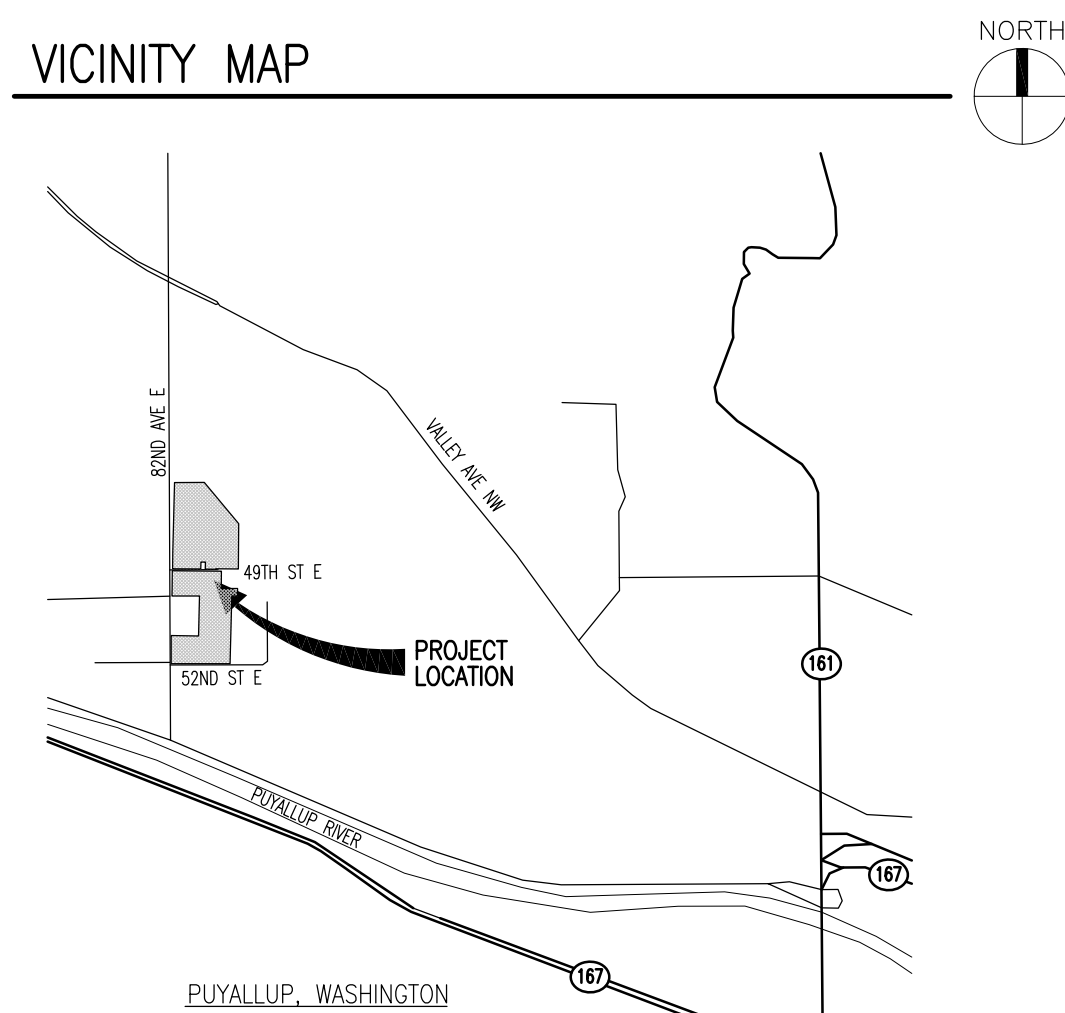

SITE PLAN
SCALE: 1" = 70'-0"