





SYNTHESIS 9, LLC
621A D ST
TACOMA, WA 98403

REUSE OF DOCUMENTS
THIS DOCUMENT AND THE DESIGNATIONS
INCORPORATED HEREIN ARE INSTRUMENTS OF
PROFESSIONAL SERVICE. THESE ARE THE PROPERTY OF
SYNTHESIS 9, LLC AND ARE NOT TO BE USED OR
REPRODUCED IN WHOLE OR IN PART WITHOUT THE
WRITTEN AUTHORIZATION OF SYNTHESIS 9, LLC.

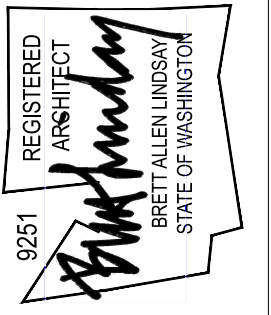

EAST TOWN CROSSING
BUILDING TYPE 2
BUILDING 'F'
PIONEER & SHAW PUYALLUP WA

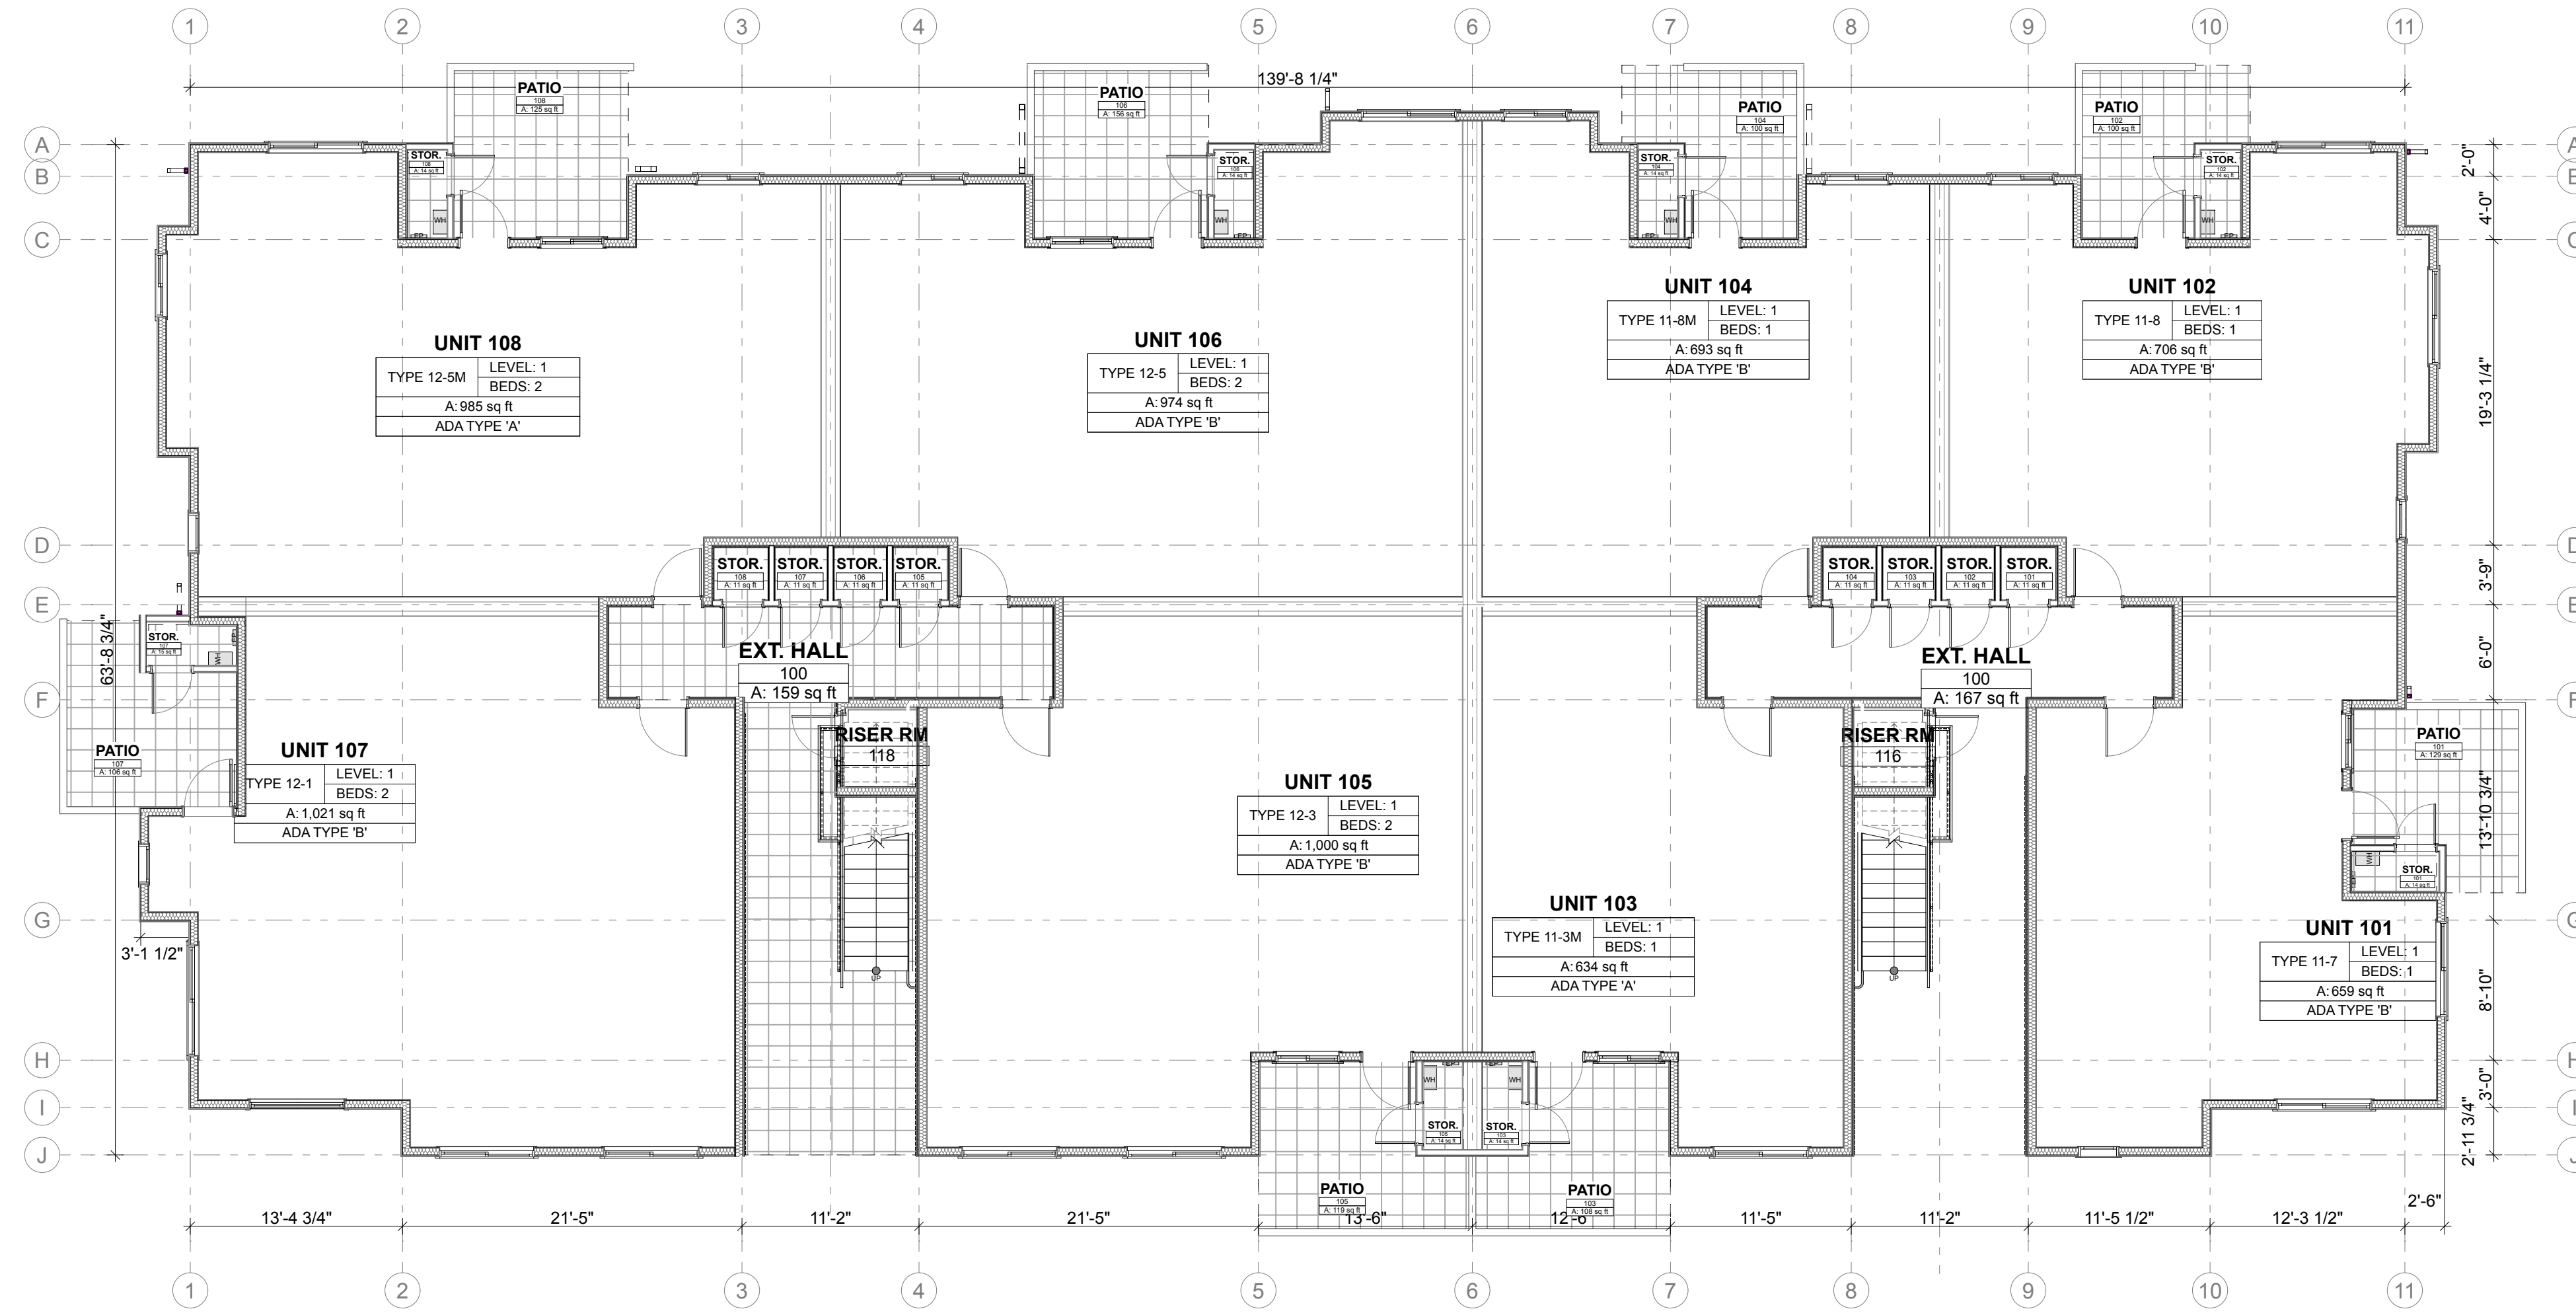

1 LEVEL 1 PLAN - OVERALL
SCALE: 1/8" = 1'-0"


REVISIONS

NO.	DATE	DESCRIPTION

REVISIONS

DRAWN BY: BL / CM
CHECKED BY: BL
DATE: 22.05.17
TITLE: LEVEL 1 - OVERALL PLAN
PROJECT #: 2016
SHEET:

DESIGN REVIEW | 22.05.17

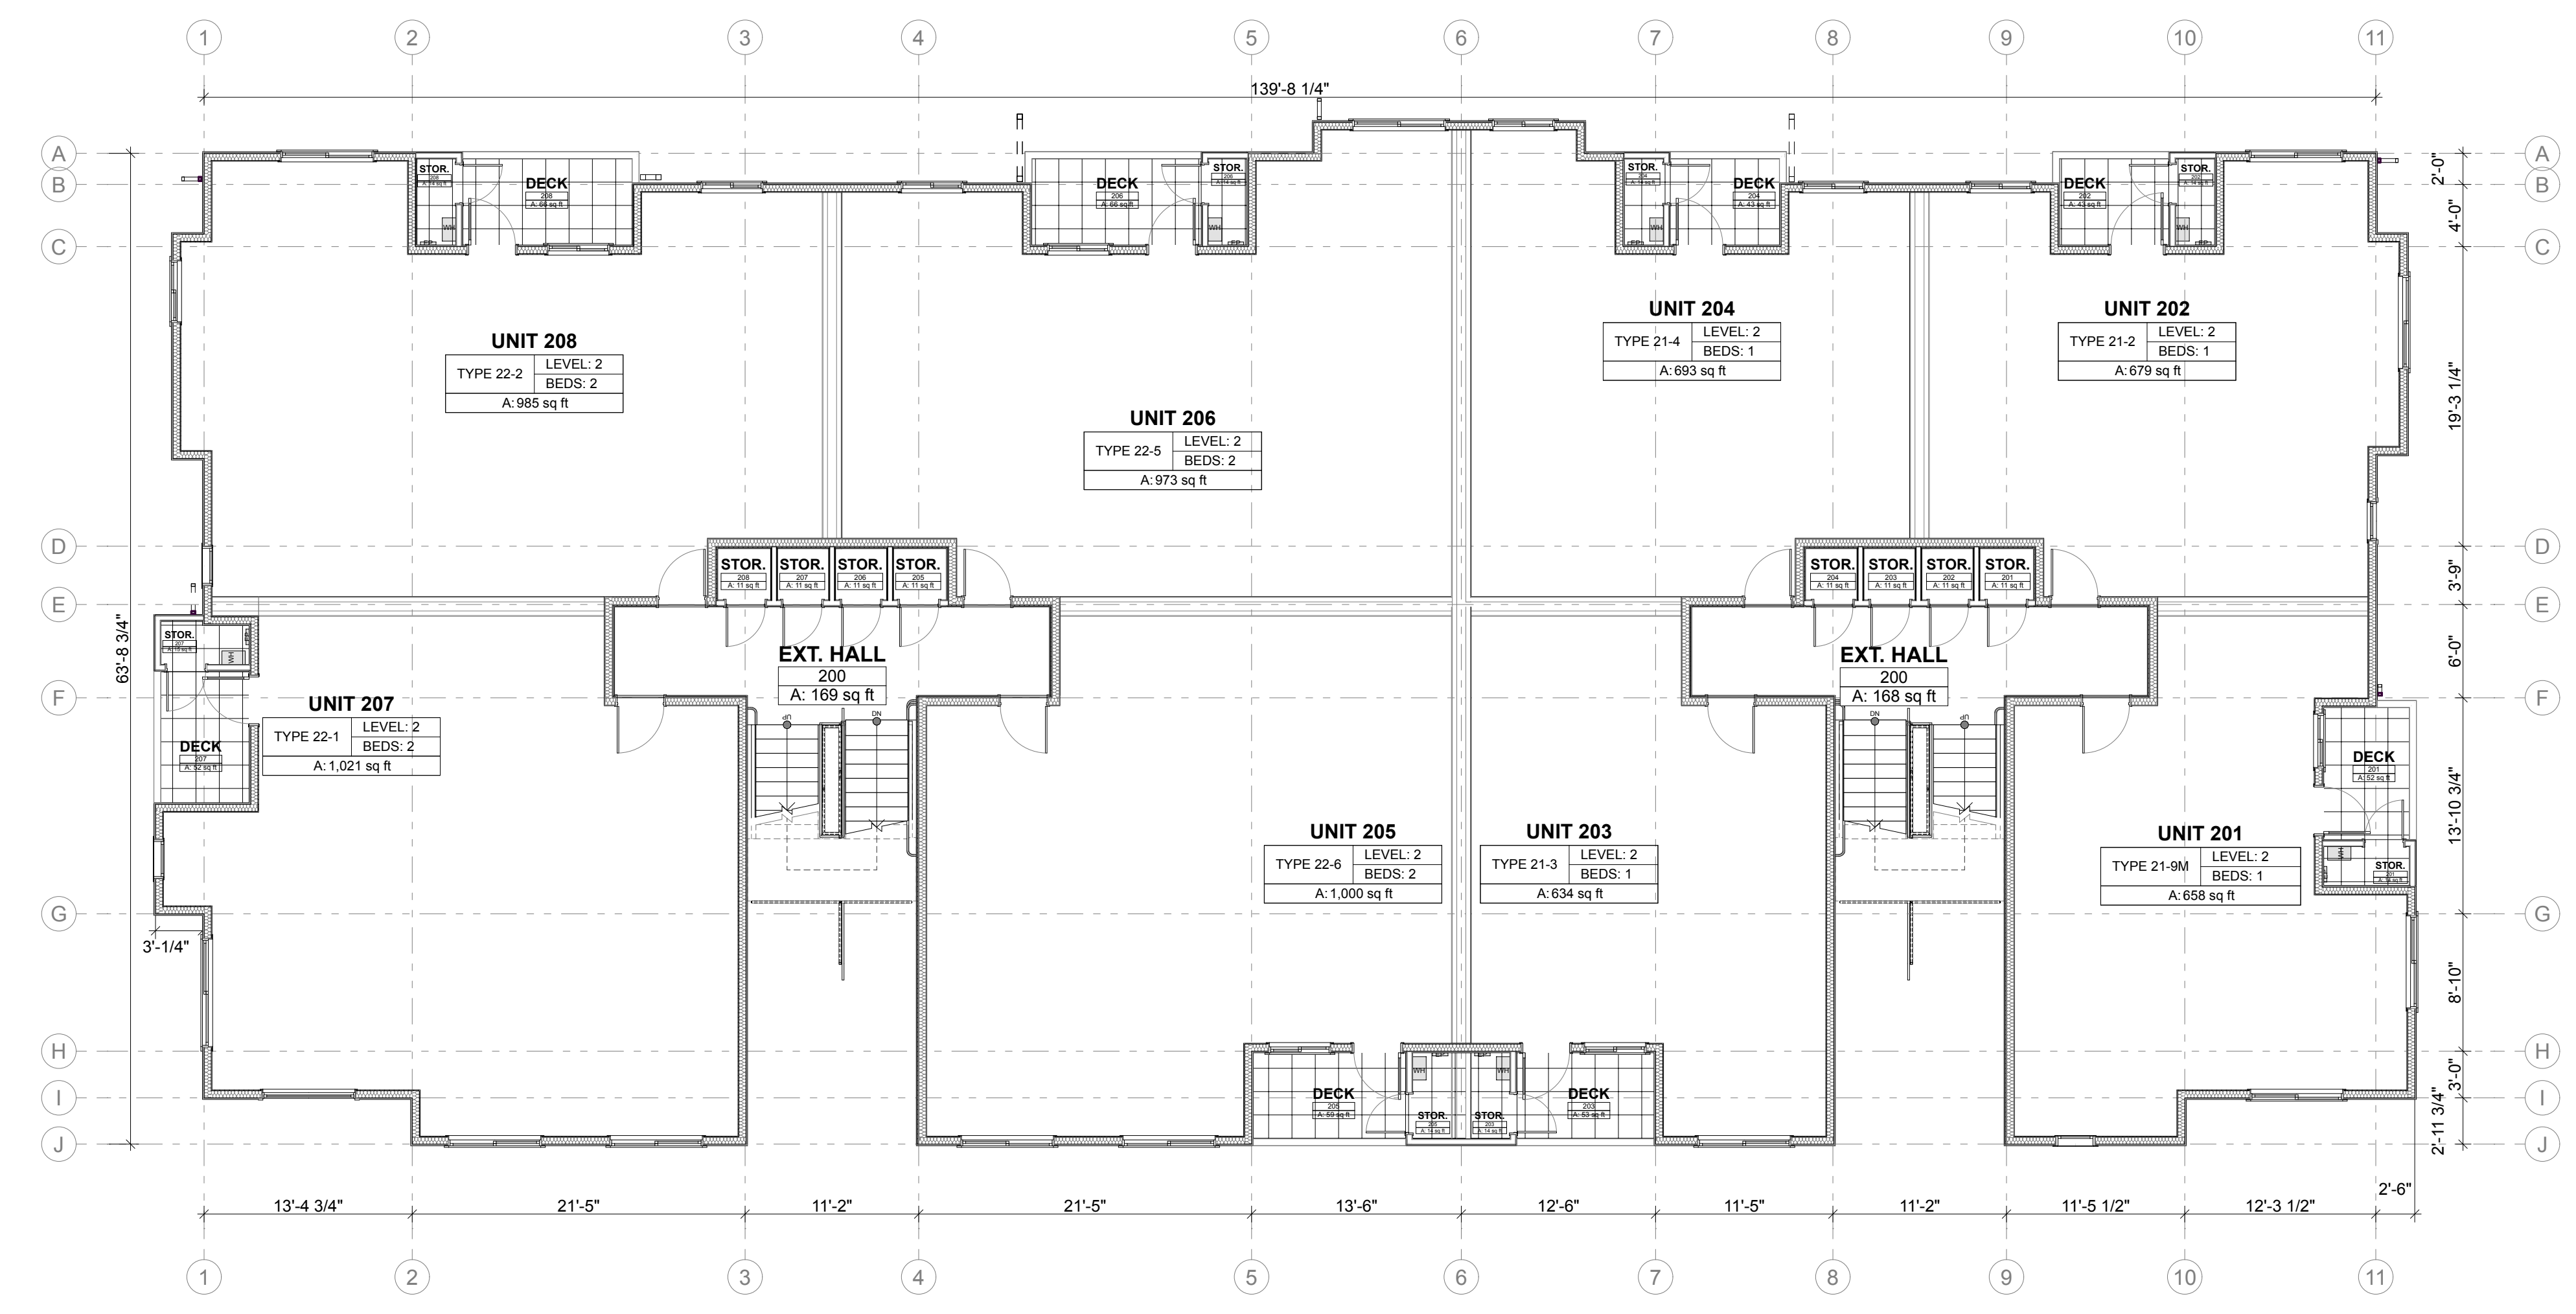

1 LEVEL 2 PLAN - OVERALL
SCALE: 1/8" = 1'-0"

EAST TOWN CROSSING
BUILDING TYPE 2
BUILDING 'F'
PIONEER & SHAW PUYALLUP WA


REVISIONS

NO.	DESCRIPTION	DATE

REVISIONS

DRAWN BY:	BL / CM
CHECKED BY:	BL
DATE:	22.05.17
TITLE:	LEVEL 2 - OVERALL PLAN
PROJECT #:	2016
SHEET:	

DESIGN REVIEW | 22.05.17

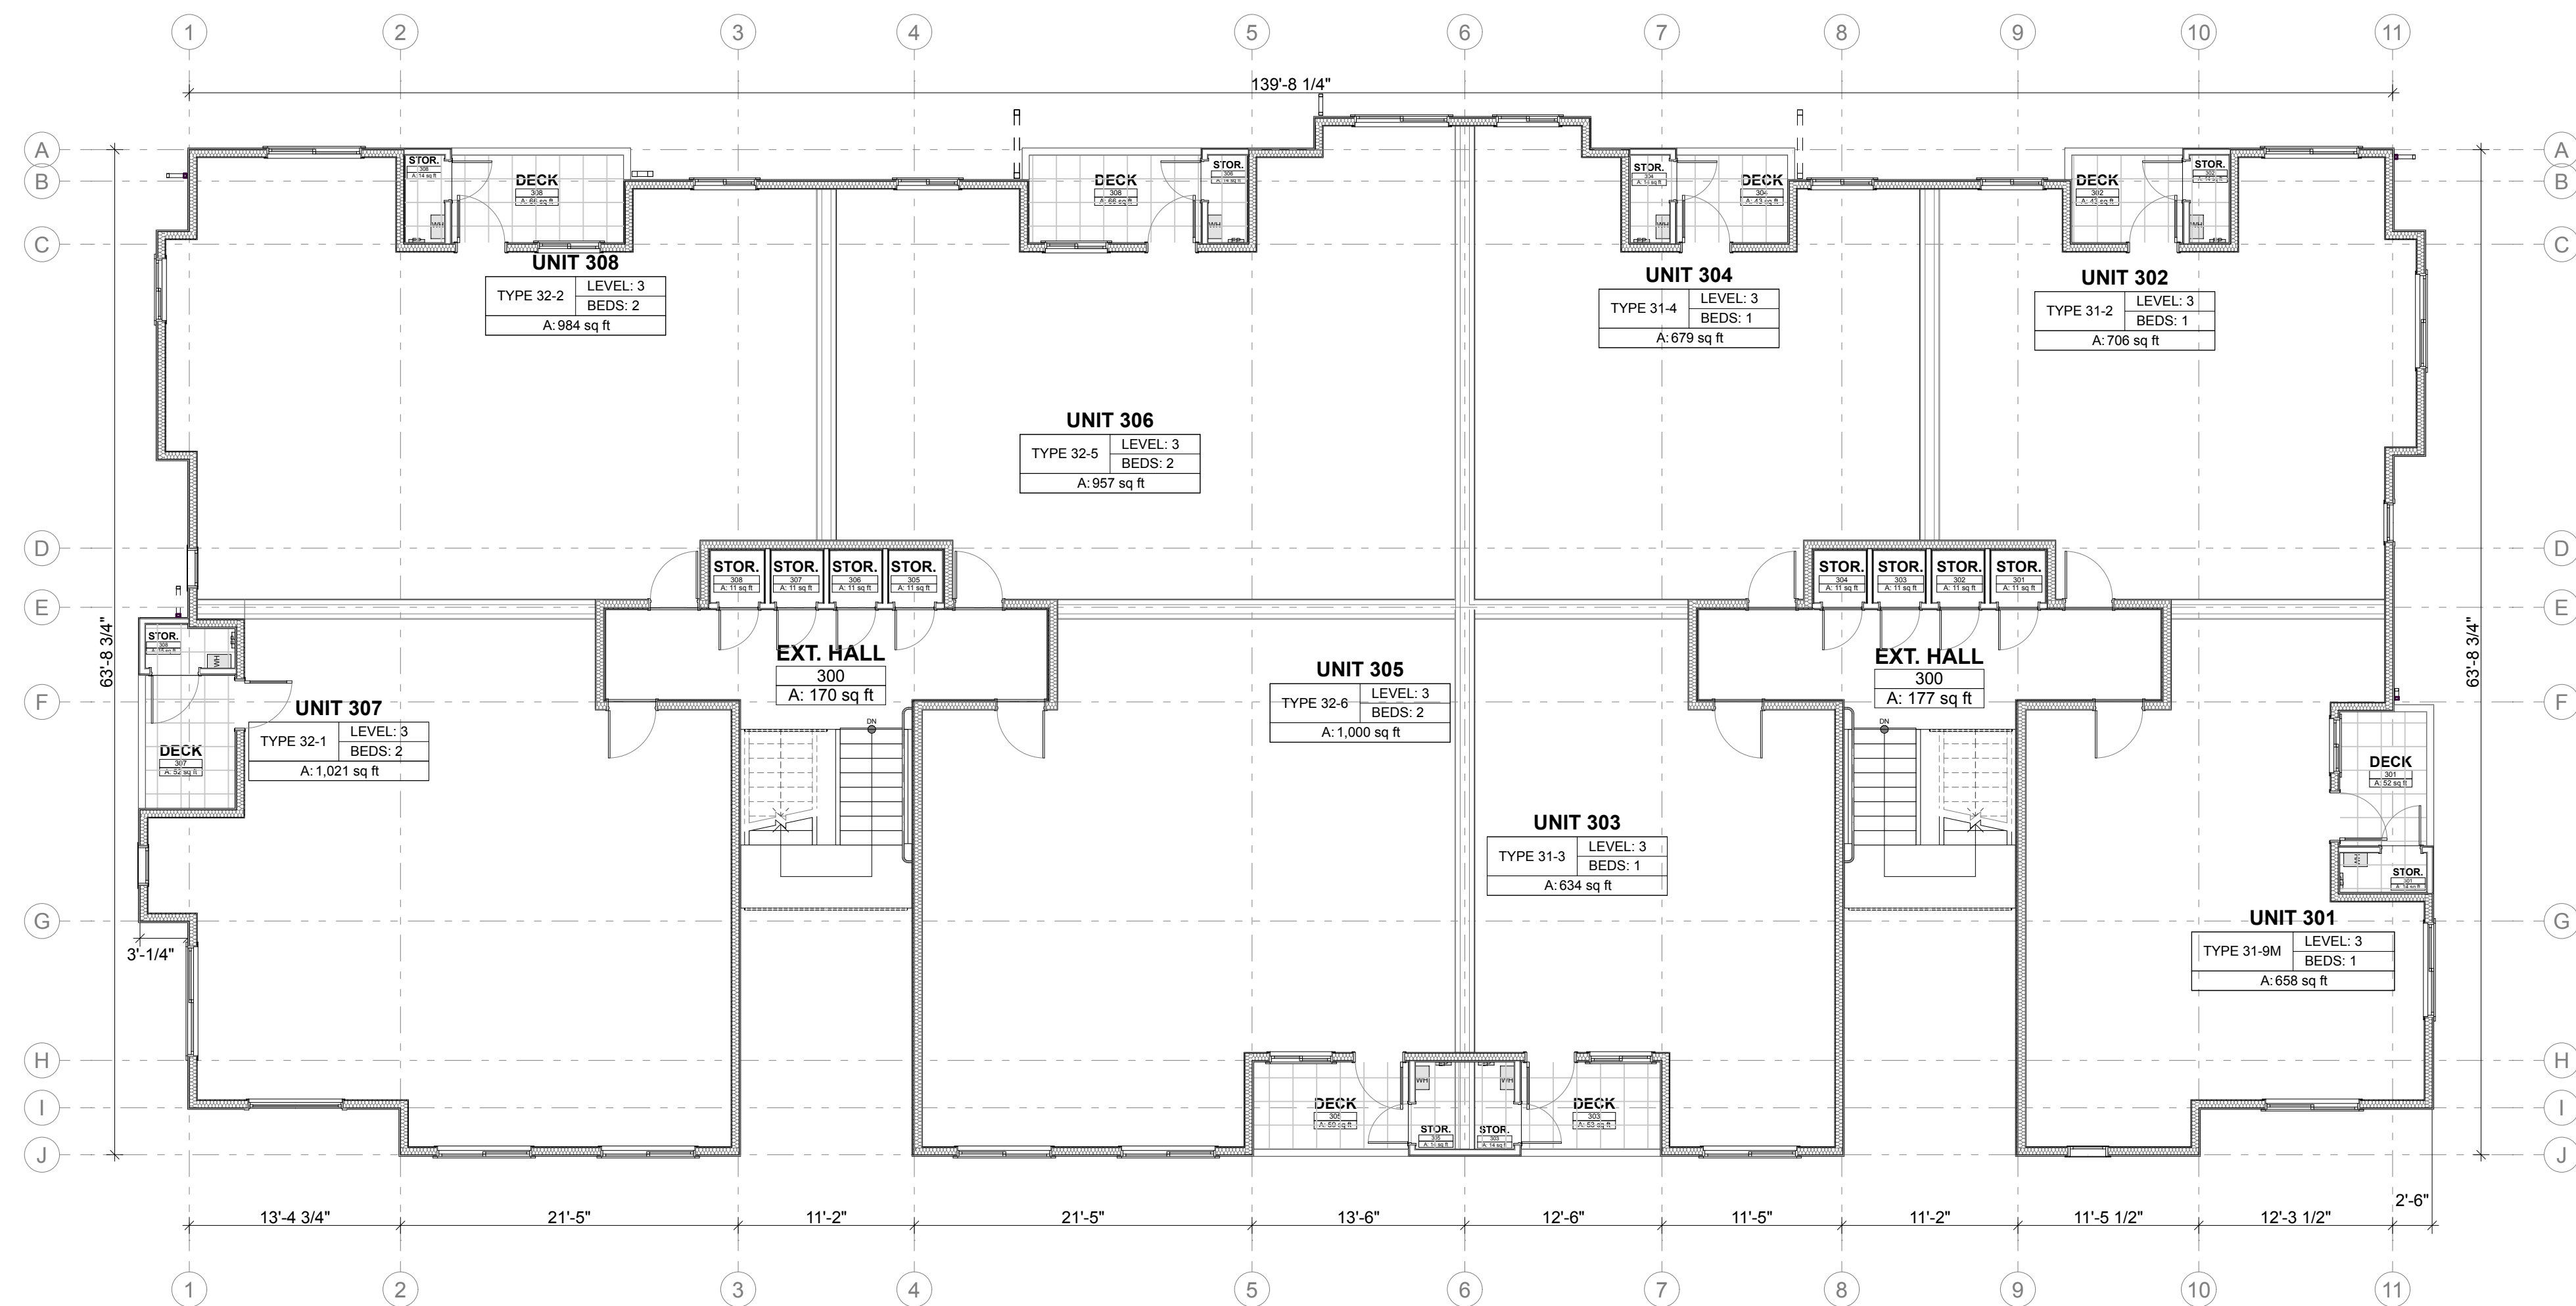

1 LEVEL 3 PLAN - OVERALL
SCALE: 1/8" = 1'-0"

REVISIONS

NO.	DATE	DESCRIPTION

REVISIONS

DESIGN REVIEW | 22.05.17

DRAWN BY:	BL / CM
CHECKED BY:	BL
DATE:	22.05.17
TITLE:	LEVEL 3 - OVERALL PLAN
PROJECT #:	2016
SHEET:	

PAINT COLORS



1 FRONT ELEVATION - BUILDING TYPE No. 2
SCALE: 1/8" = 1'-0"

CLADDING TYPES

HARDIE® SMOOTH PANELS BOARD-N-BATTEN

AVAILABLE SIZES

THICKNESS: 0.312"

LENGTH: 108" 120"
WIDTHS: 48" 48"
 96" 48"

Warranty Information >

[Request a Quote >](#) [Request a Sample >](#)

HARDIESHINGLE® SIDING STRAIGHT SHINGLE

AVAILABLE SIZES

THICKNESS: 0.25"

LENGTH: 48" boards

WIDTHS: 15.25"
EXPOSURES: 6.976"

Warranty Information >

[Request a Quote >](#) [Request a Sample >](#)

HARDIE® PANELS SMOOTH WITH REVEALS

AVAILABLE SIZES

THICKNESS: 0.312"

LENGTH: 108" 120"
WIDTHS: 48" 48"
 96" 48"

Warranty Information >

[Request a Quote >](#) [Request a Sample >](#)

AEPSPAN® SIDING U-PANEL SIDING PRE-FINISHED METAL SIDING

CLADDING AT ENTRY COURT
COOL ZINC GRAY

PRIMED FOR PAINT

James Hardie's primed for paint collection gives you the power to choose paint for your home's exterior. It's primed. It's ready for field painting. It's a durable, high-performance canvas.

HARDIE® SMOOTH PANELS ALTERNATING EXPOSURE

AVAILABLE SIZES

THICKNESS: 0.312"

LENGTH: 108" 120"
WIDTHS: 48" 48"
 96" 48"

Warranty Information >

[Request a Quote >](#) [Request a Sample >](#)

PRIMED FOR PAINT

James Hardie's primed for paint collection gives you the power to choose paint for your home's exterior. It's primed. It's ready for field painting. It's a durable, high-performance canvas.

HARDIEPLANK® SMOOTH LAP SIDING REGULAR EXPOSURE

AVAILABLE SIZES


THICKNESS: 0.312"

LENGTH: 144" boards

WIDTHS: 6.25" 8.25"
EXPOSURES: 5" 7"
 12" 5.25"
 10.75" 4"
 7.25" 9.25"
 6" 8"

Warranty Information >



[Request a Quote >](#) [Request a Sample >](#)

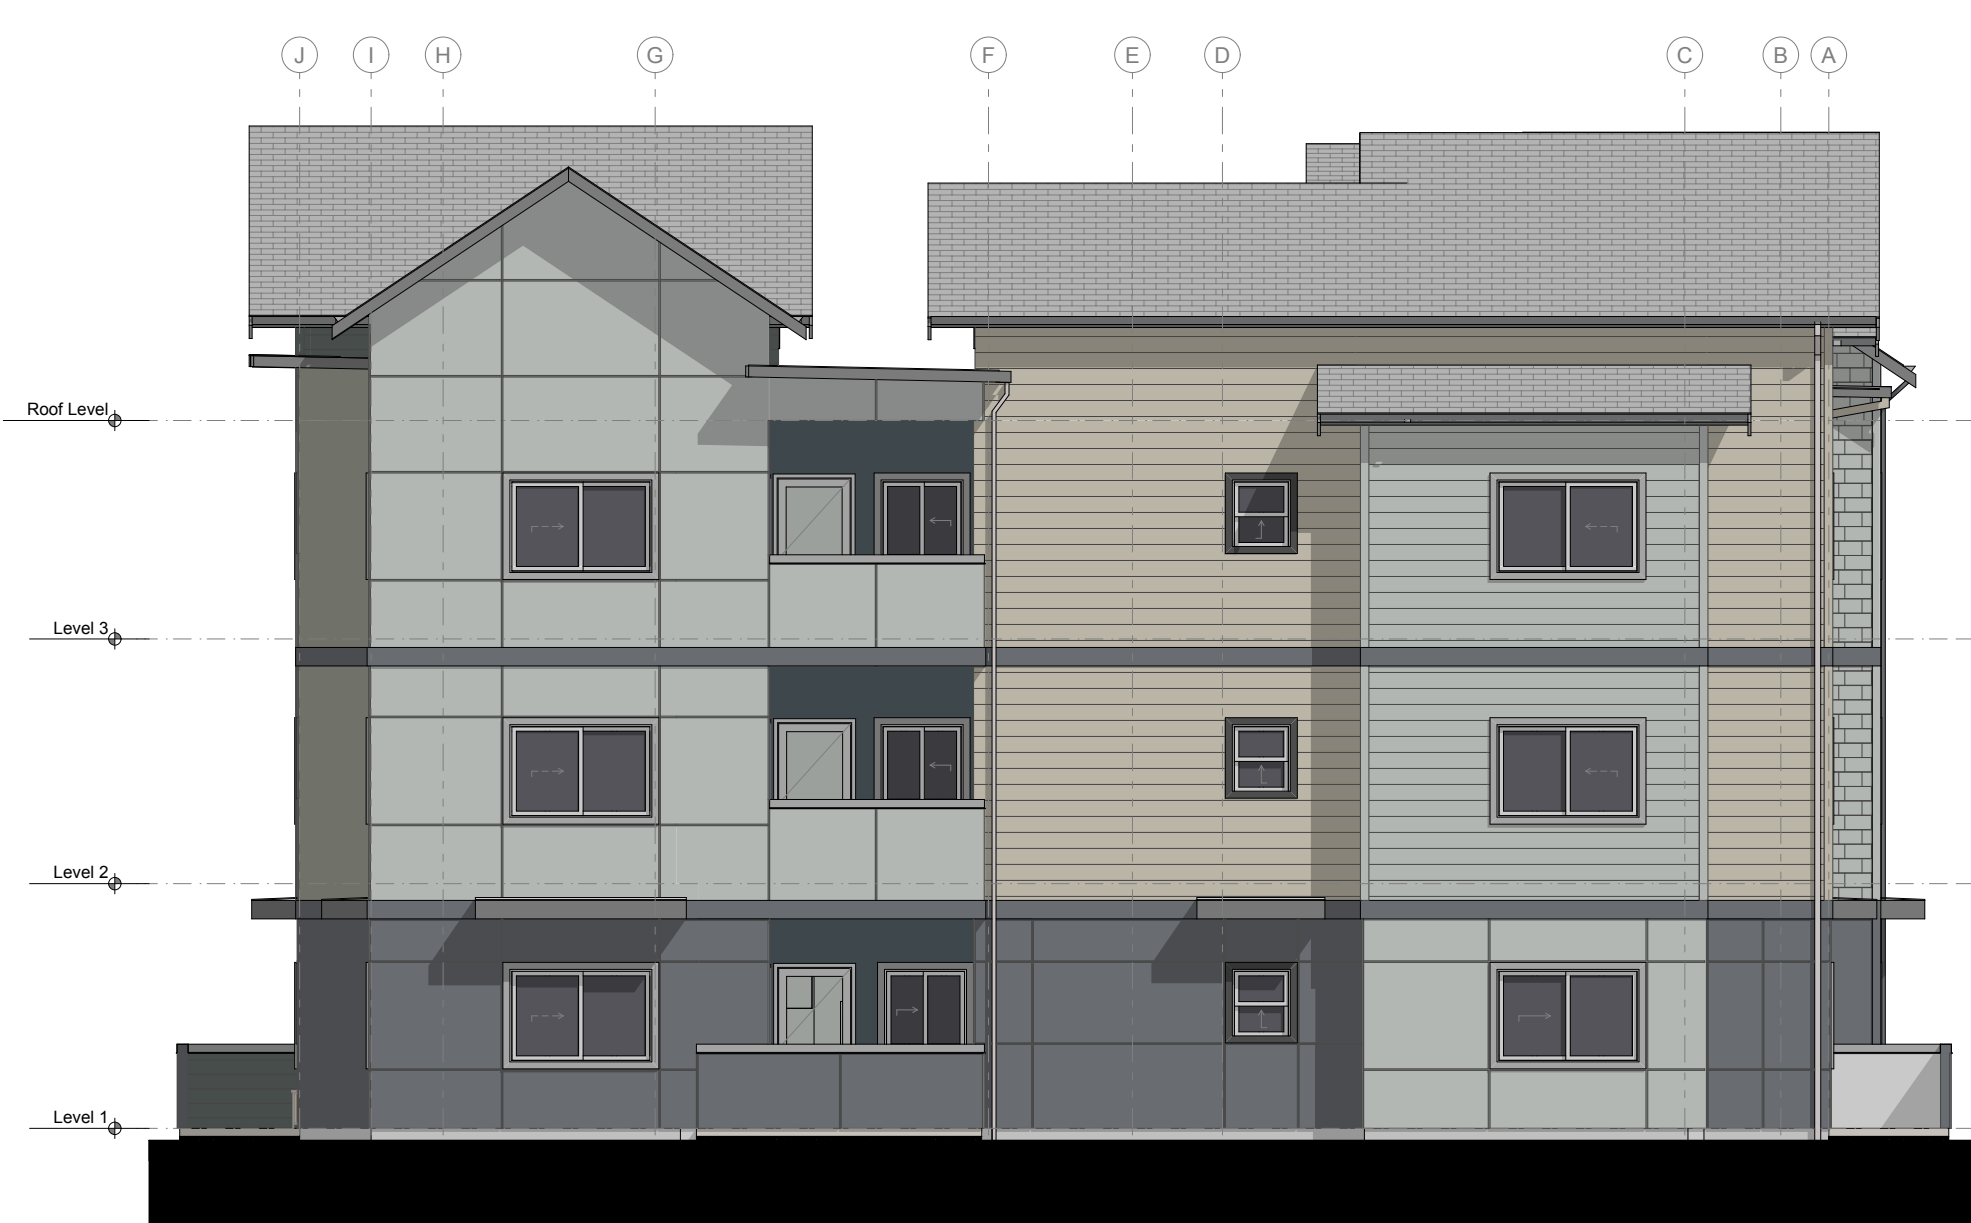

2 RIGHT ELEVATION - BUILDING TYPE No. 2
SCALE: 1/8" = 1'-0"

REVISIONS	
REVISIONS	
DRAWN BY:	BL / CM
CHECKED BY:	BL
DATE:	22.05.17
TITLE:	BUILDING ELEVATIONS
PROJECT #:	2016
SHEET:	

PAINT COLORS

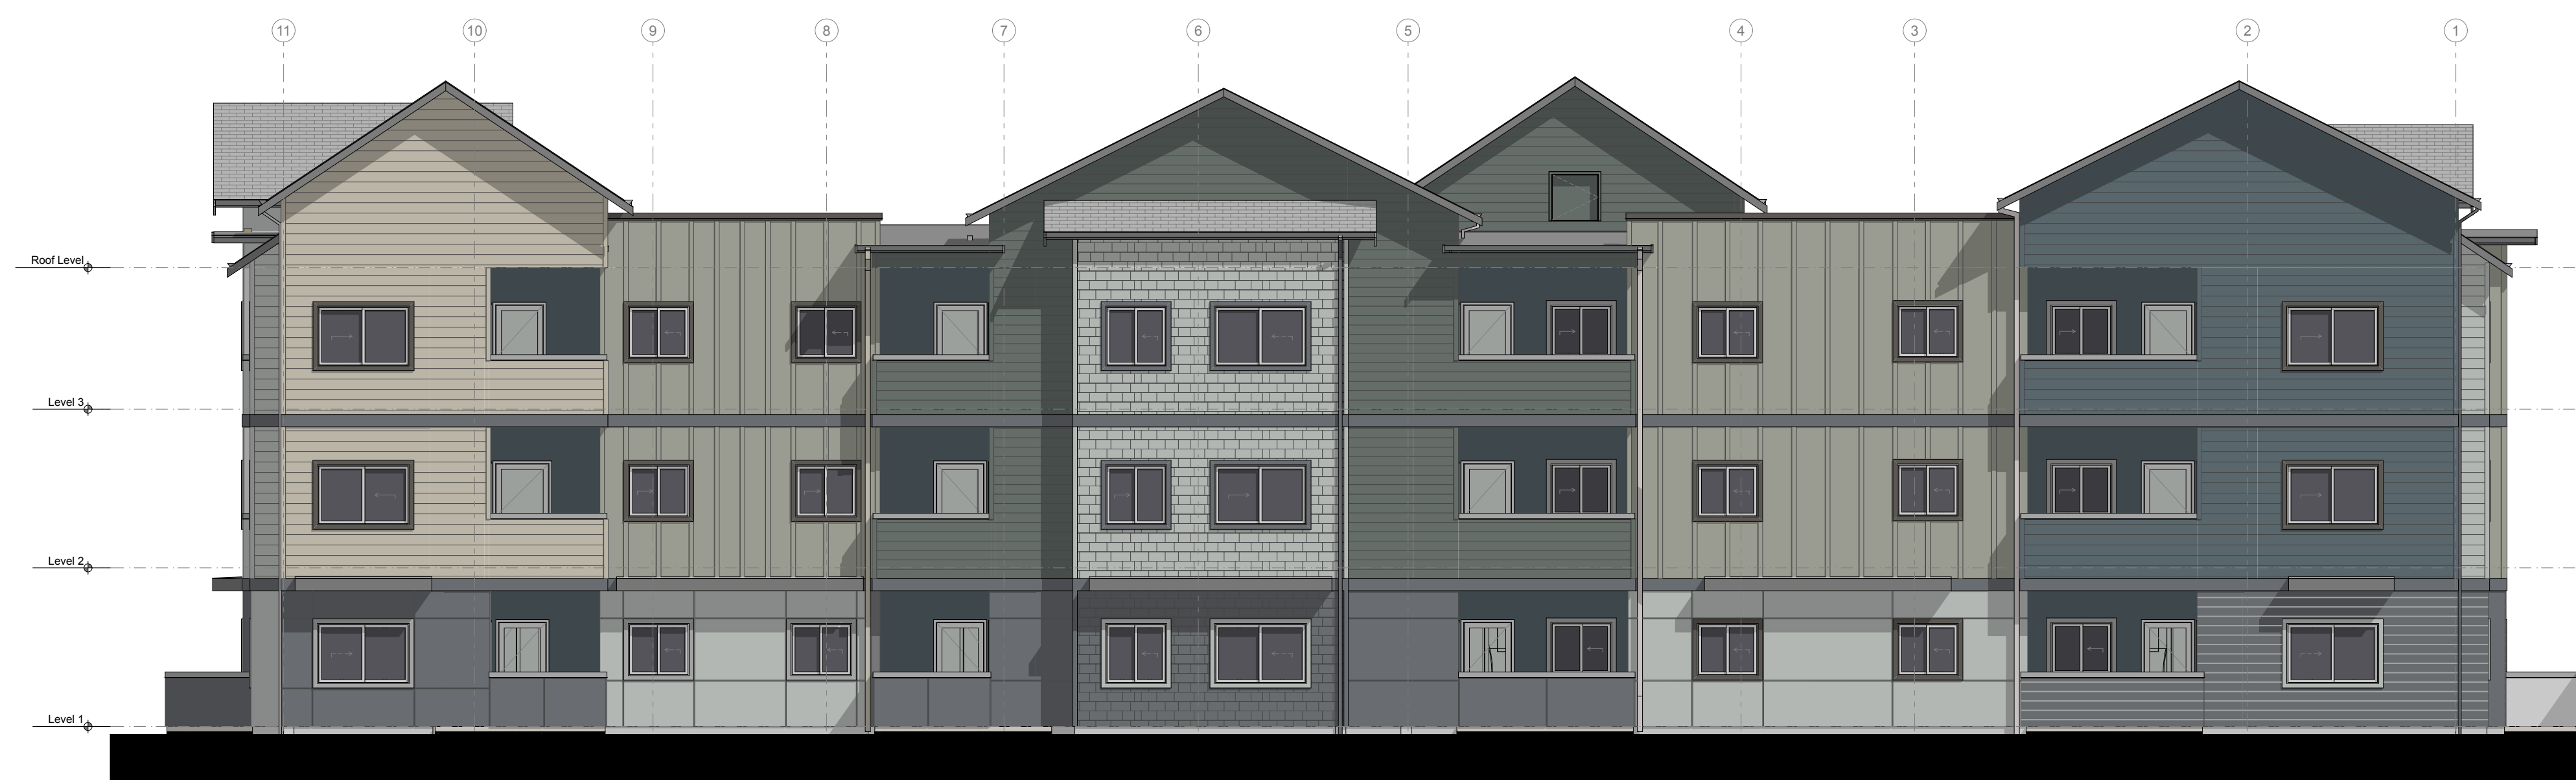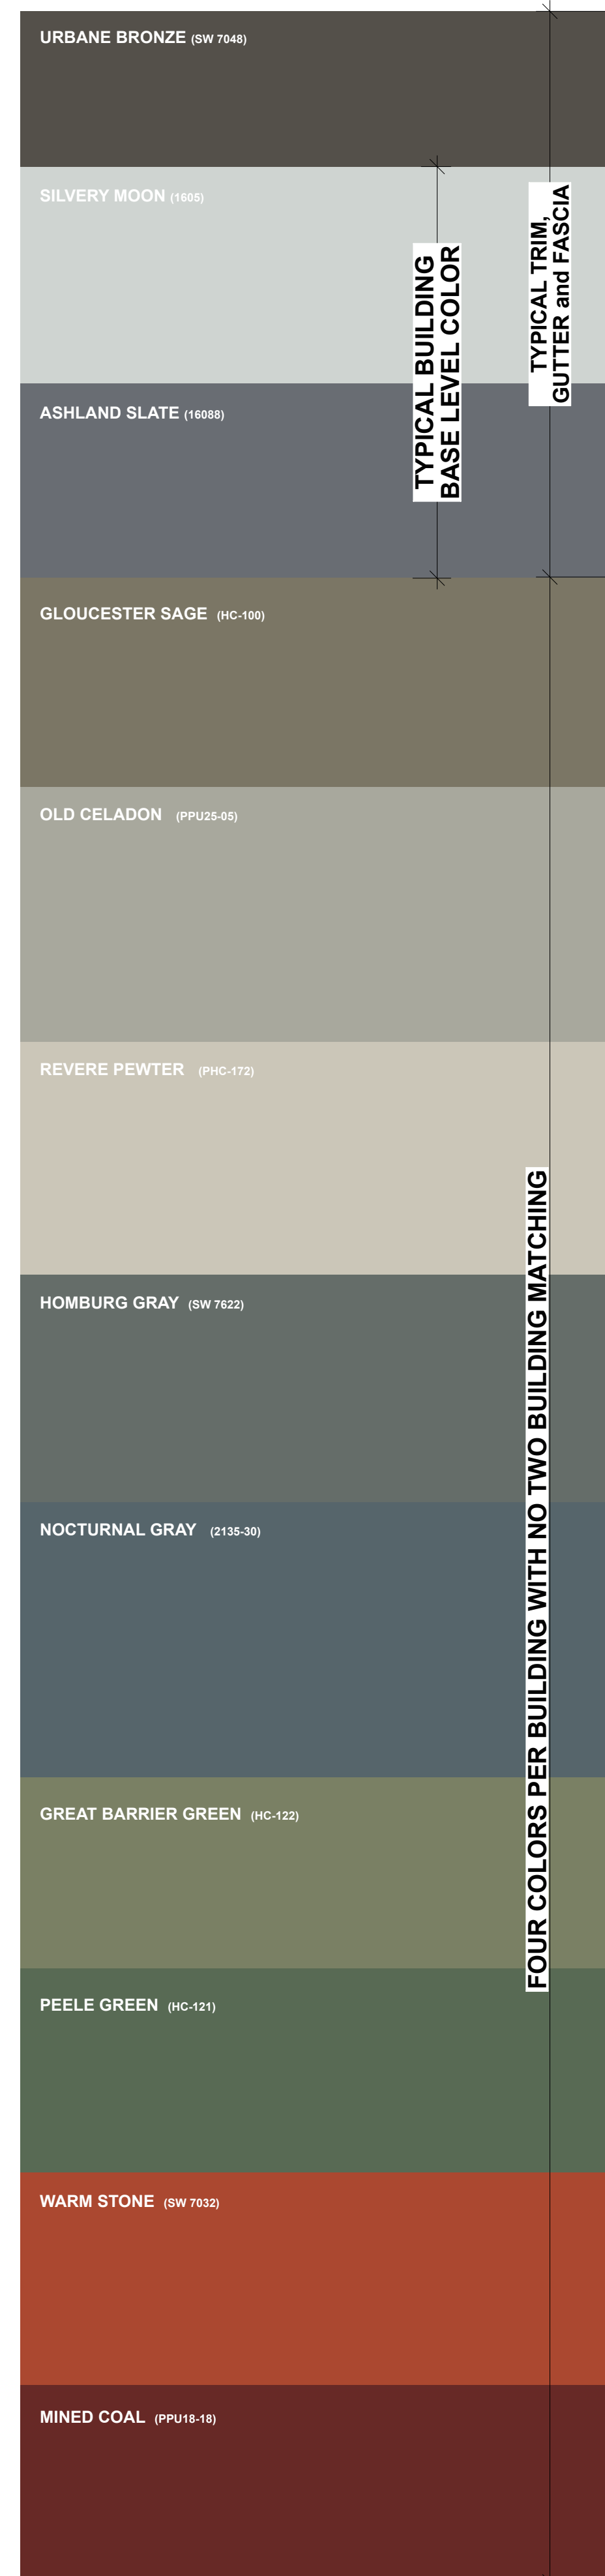

1 REAR ELEVATION - BUILDING TYPE No. 2
SCALE: 1/8" = 1'-0"

CLADDING TYPES

HARDIE® SMOOTH PANELS BOARD-N-BATTEN

AVAILABLE SIZES

THICKNESS: 0.312"

LENGTH: 108" 120"
WIDTHS: 48" 48"
96" 48"

Warranty Information >

Request a Quote > Request a Sample >

PRIMED FOR PAINT

James Hardie's primed for paint collection gives you the power to choose paint for your home's exterior. It's primed. It's ready for field painting. It's a durable, high-performance canvas.

HARDIE® SMOOTH PANELS ALTERNATING EXPOSURE

AVAILABLE SIZES

THICKNESS: 0.312"

LENGTH: 108" 120"
WIDTHS: 48" 48"
96" 48"

Warranty Information >

Request a Quote > Request a Sample >

HARDIESHINGLE® SIDING STRAIGHT SHINGLE

AVAILABLE SIZES

THICKNESS: 0.25"

LENGTH: 48" boards

WIDTHS: 15.25"
EXPOSURES: 6.976"

Warranty Information >

Request a Quote > Request a Sample >

PRIMED FOR PAINT

James Hardie's primed for paint collection gives you the power to choose paint for your home's exterior. It's primed. It's ready for field painting. It's a durable, high-performance canvas.

HARDIEPLANK® SMOOTH LAP SIDING REGULAR EXPOSURE

AVAILABLE SIZES

THICKNESS: 0.312"

LENGTH: 144" boards

WIDTHS: 6.25" 8.25"
EXPOSURES: 5" 7"
12" 5.25"
10.75" 4"
7.25" 9.25"
6" 8"

Warranty Information >

Request a Quote > Request a Sample >

HARDIE® PANELS SMOOTH WITH REVEALS

AVAILABLE SIZES


THICKNESS: 0.312"

LENGTH: 108" 120"
WIDTHS: 48" 48"
96" 48"

Warranty Information >

Request a Quote > Request a Sample >

AEPSPAN® SIDING U-PANEL SIDING PRE-FINISHED METAL SIDING

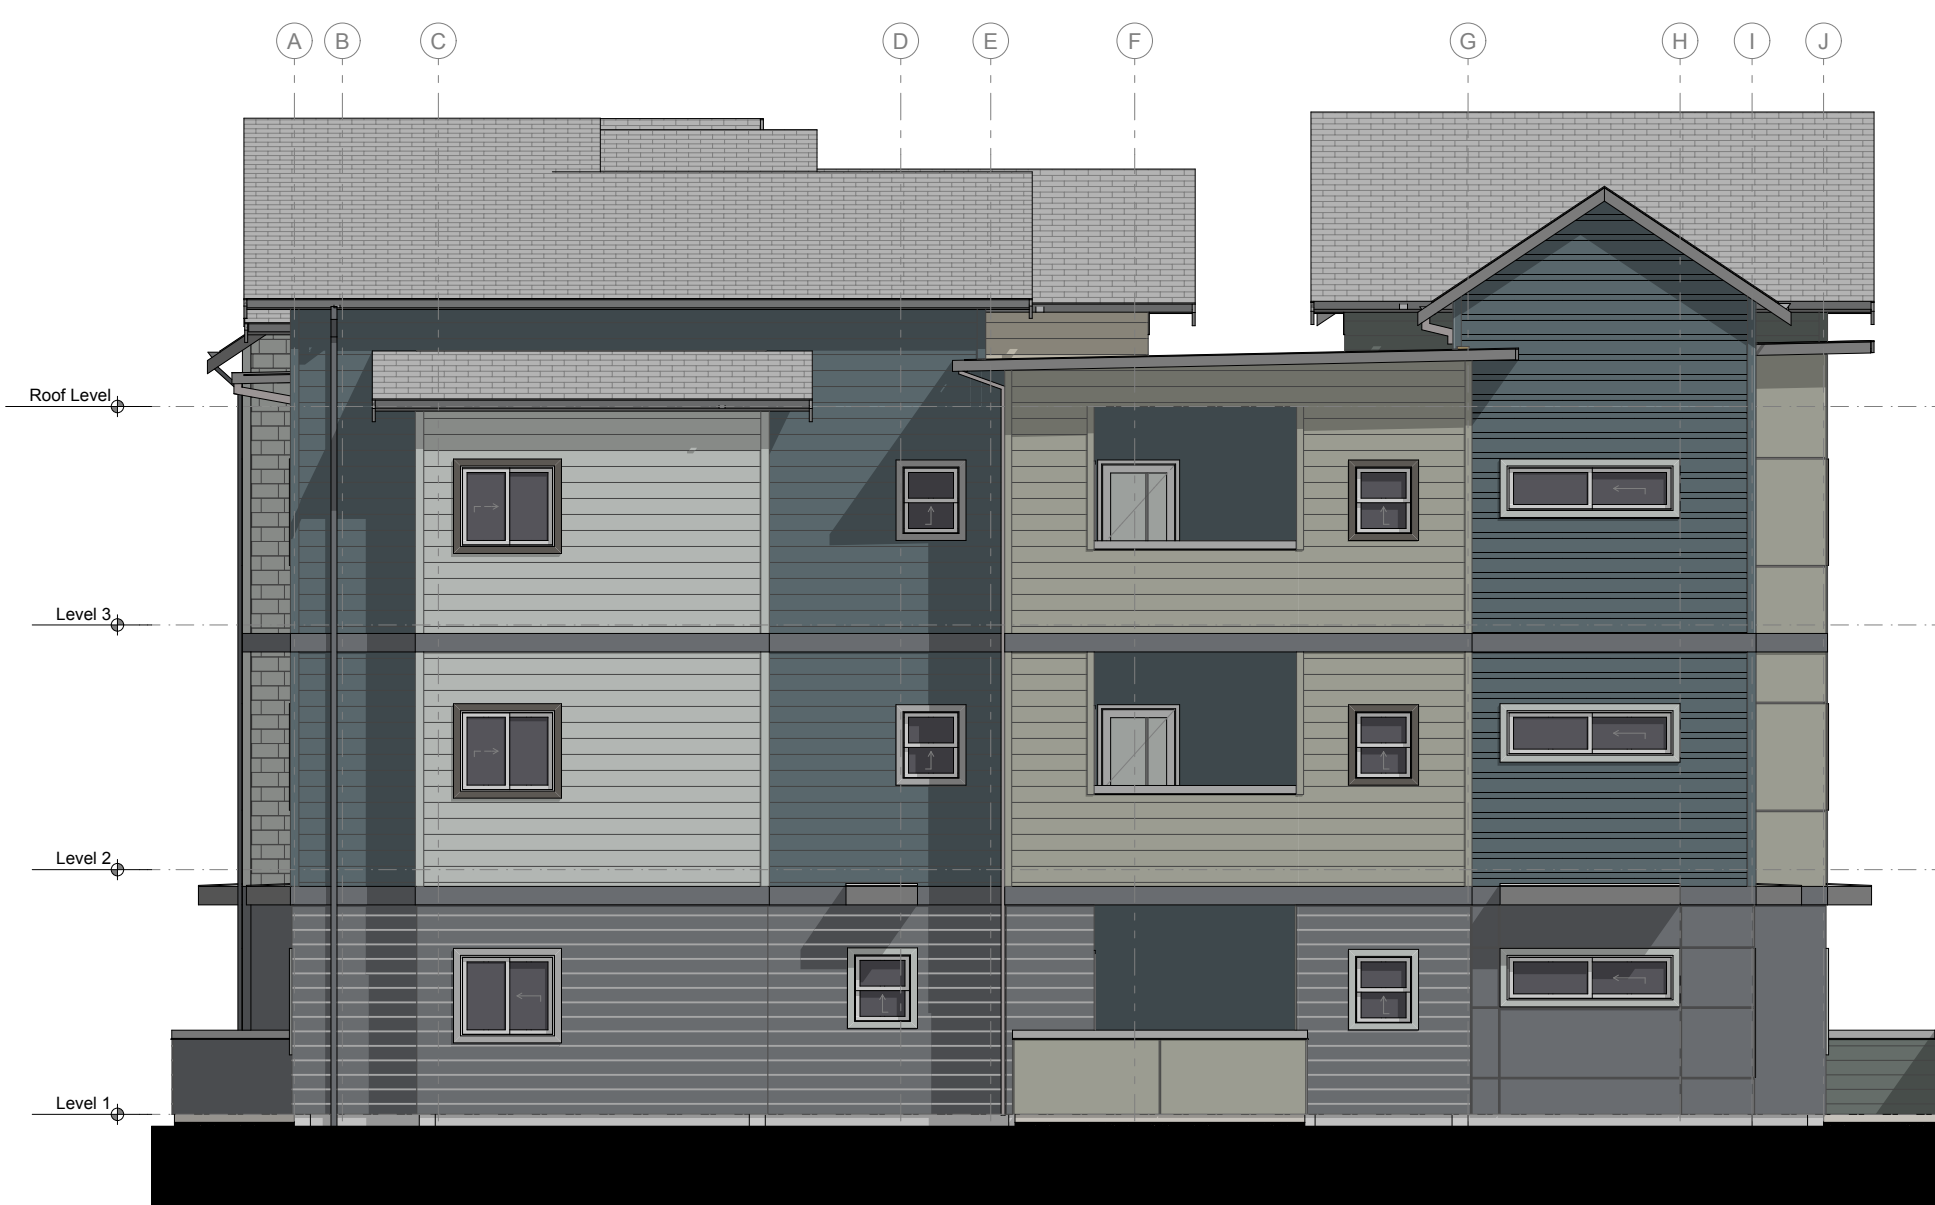

2 LEFT ELEVATION - BUILDING TYPE No. 2
SCALE: 1/8" = 1'-0"

REVISIONS	
REVISIONS	
DRAWN BY:	BL / CM
CHECKED BY:	BL
DATE:	22.05.17
TITLE:	BUILDING ELEVATIONS
PROJECT #:	2016
SHEET:	



1


FACADE ARTICULATION - FRONT

SCALE: 1/8" = 1'-0"

S9

SYNTHESIS 9, LLC
527 N. D ST.
TACOMA, WA 98403

REUSE OF DOCUMENTS
THIS DOCUMENT AND THE DESIGNATIONS
INCORPORATED HEREIN ARE PREVIOUSLY USED
BY SYNTHESIS 9, LLC AND ARE NOT TO BE USED OR
REPRODUCED IN WHOLE OR IN PART WITHOUT THE
WRITTEN AUTHORIZATION OF SYNTHESIS 9, LLC.

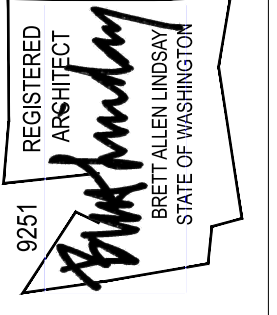


EAST TOWN CROSSING
BUILDING TYPE 2
BUILDING 'F'
PIONEER & SHAW PUYALLUP WA

NO.	DESCRIPTION	DATE

REVISIONS	DRAWN BY: BL / CM
	CHECKED BY: BL
	DATE: 22.05.17
	TITLE: FACADE ARTICULATION
	PROJECT #: 2016
	SHEET:

DESIGN REVIEW | 22.05.17

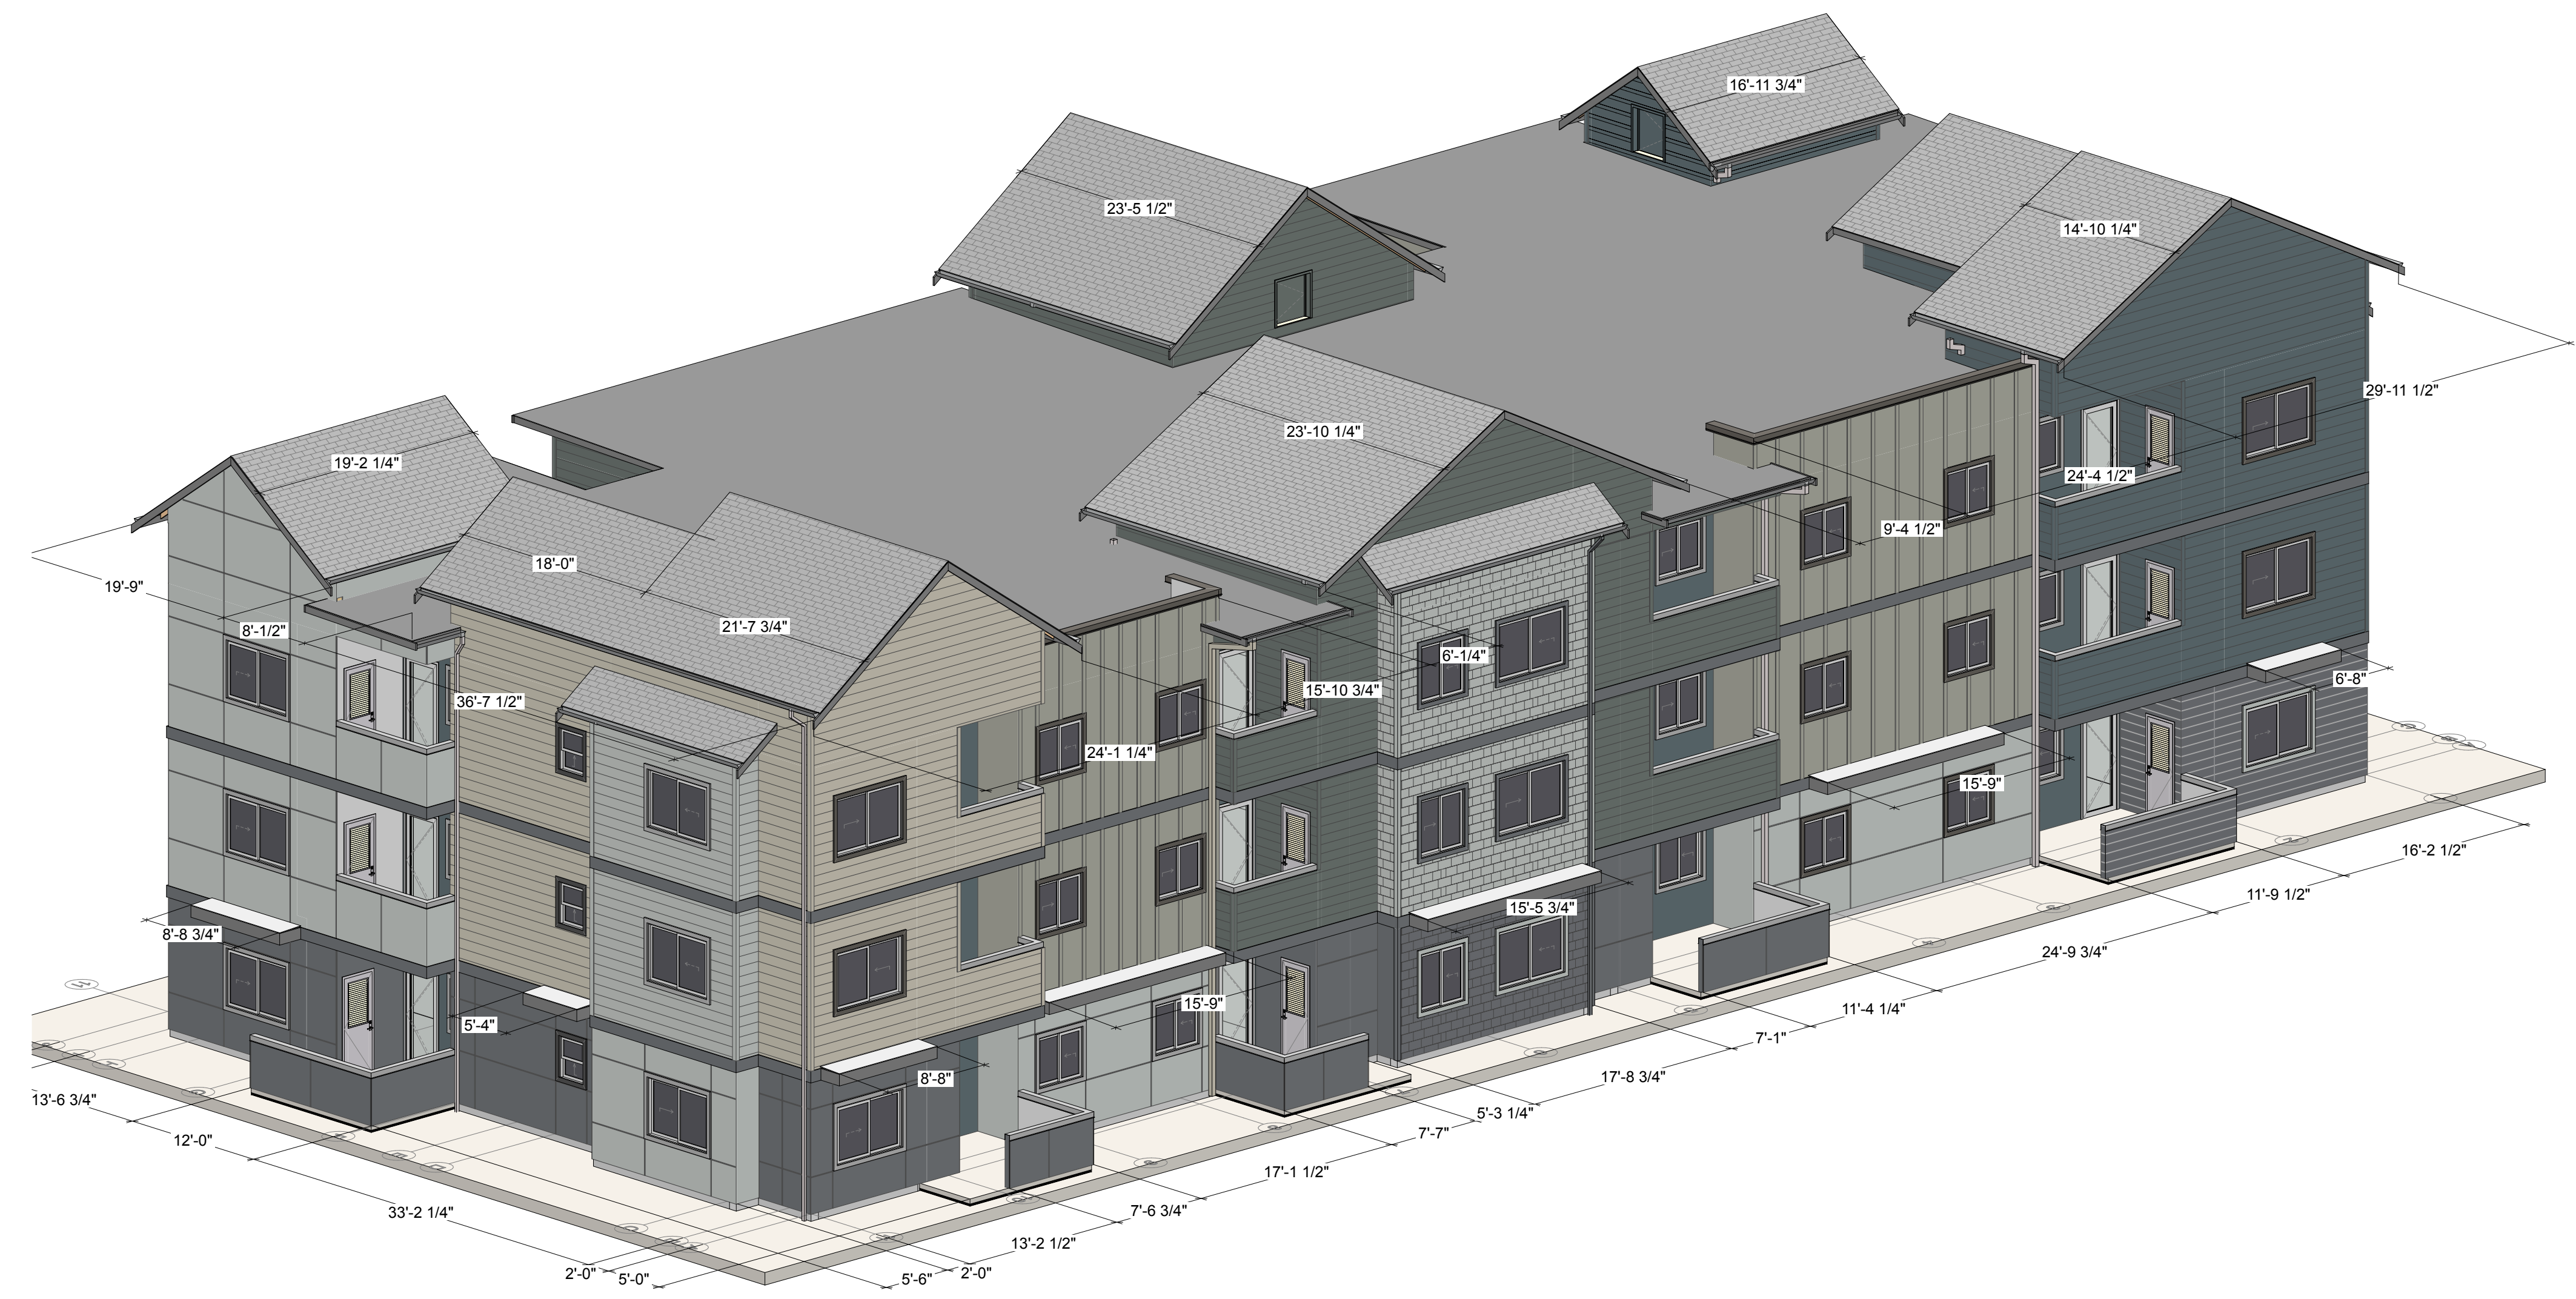

1 FACADE ARTICULATION - REAR
SCALE: 1/8" = 1'-0"

REVISIONS	

REVISIONS	
DRAWN BY:	BL / CM
CHECKED BY:	BL
DATE:	22.05.17
TITLE:	FACADE ARTICULATION
PROJECT #:	2016
SHEET:	