

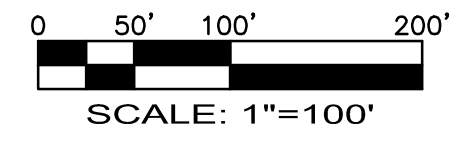
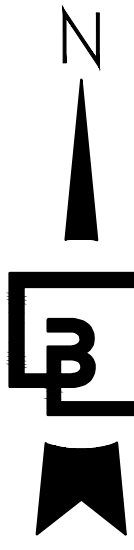
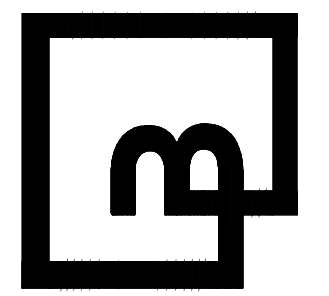


# OVERALL SITE PLAN

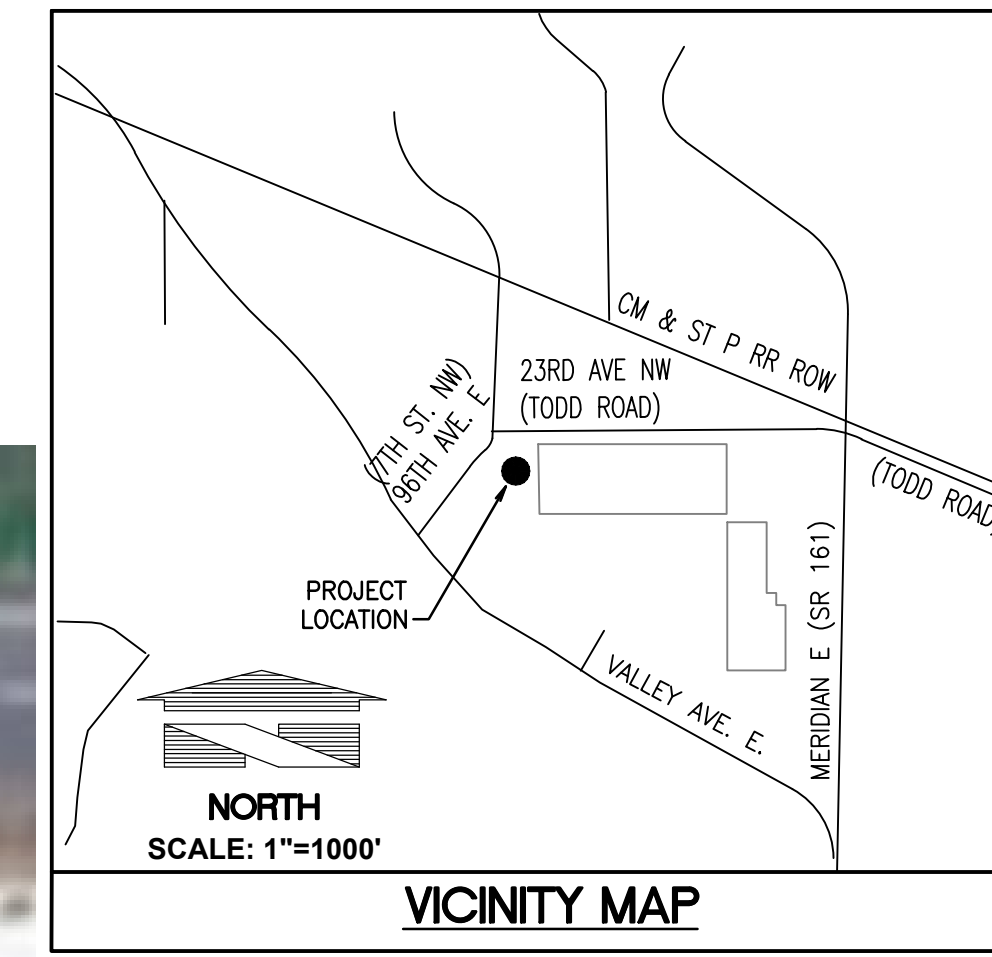

Job Number <b>18510</b>	Sheet <b>1</b> of <b>3</b>	 <b>Barghausen Consulting Engineers, Inc.</b> 18215 72nd Avenue South Kent, WA 98032 425.251.6222 <a href="http://barghausen.com">barghausen.com</a>	Designed <u>DL</u> Drawn <u>DL</u> Checked <u>-</u> Approved <u>JGH</u> Date <u>2023.11.01</u>	Scale: Horizontal 1"=100' Vertical N/A	For: <b>FRED MEYER, INC./PUYALLUP                  DISTRIBUTION CENTER</b> 2200 N. MERIDIAN PUYALLUP, WA 98371-3306 CONTACT: DOUG HARDY	Title: <b>OVERALL SITE PLAN</b> FRED MEYER DISTRIBUTION CENTER	No.   Date   By   Ckd.   Appr.   Revision
			P:\18000s\18510\preliminary\North access\18510-SP1.dwg 11/13/2023 11:33 AM DLAMOTTE				

# DETAILED SITE PLAN

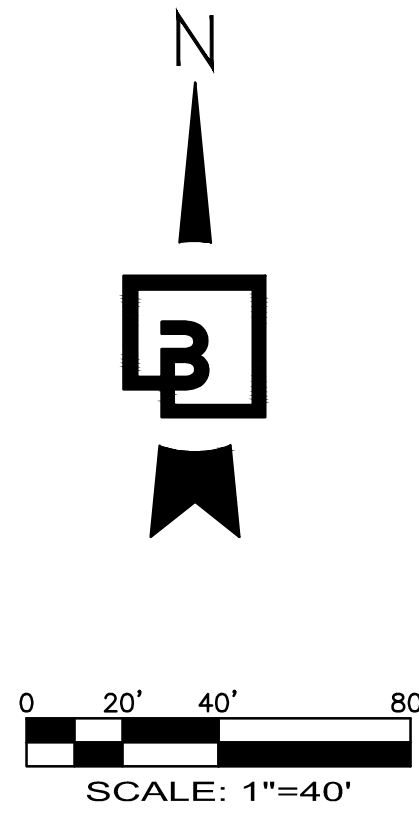

**SITE ADDRESS**


2200 NORTH MERIDIAN  
PUYALLUP, WA 98371-3306

**TAX ACCOUNT NUMBER**



0420215004

**ZONING**

ML, LIMITED MANUFACTURING

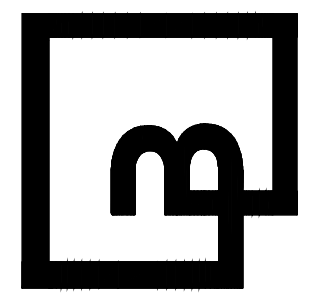Job Number <b>18510</b>	Sheet <b>2</b> of <b>3</b>	 <b>Barghausen Consulting Engineers, Inc.</b> 18215 72nd Avenue South Kent, WA 98032 425.251.6222 <a href="http://barghausen.com">barghausen.com</a>	Designed <u>DL</u> Drawn <u>DL</u> Checked <u>-</u> Approved <u>JGH</u> Date <u>2023.11.01</u>	Scale: Horizontal 1"=40' Vertical N/A	For: <b>FRED MEYER, INC./PUYALLUP                  DISTRIBUTION CENTER</b> 2200 N. MERIDIAN PUYALLUP, WA 98371-3306 CONTACT: DOUG HARDY	Title: <b>DETAILED SITE PLAN</b> FRED MEYER DISTRIBUTION CENTER	Revision No.   Date   By   Ckd.   Appr.
			P:\180008\18510\preliminary\North access\18510-SP2.dwg 11/16/2023 8:24 AM DLAMOTTE				

# TRUCK MANEUVERING PLAN

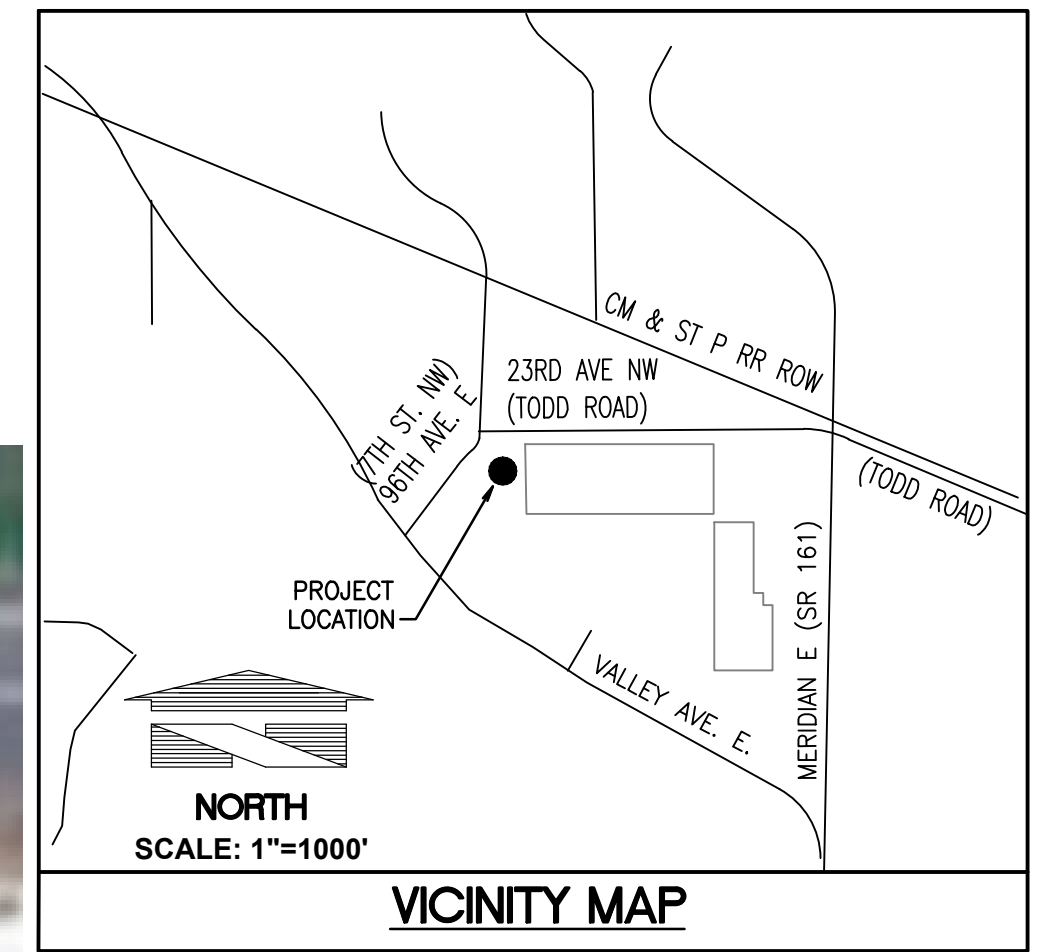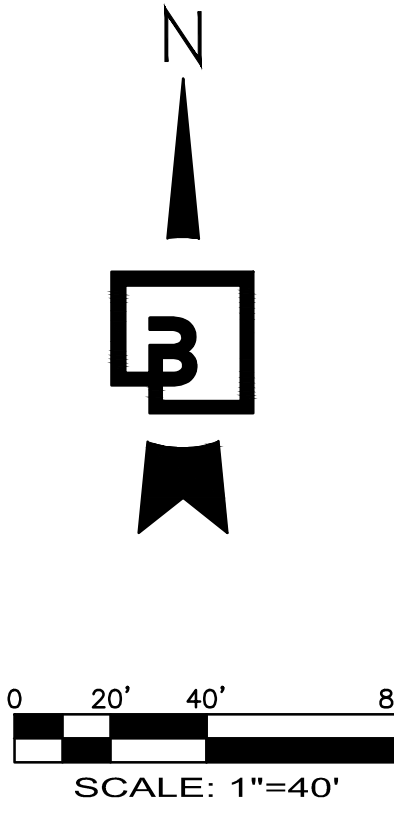

**SITE ADDRESS**


2200 NORTH MERIDIAN  
PUYALLUP, WA 98371-3306

**TAX ACCOUNT NUMBER**

0420215004

**ZONING**

ML, LIMITED MANUFACTURING

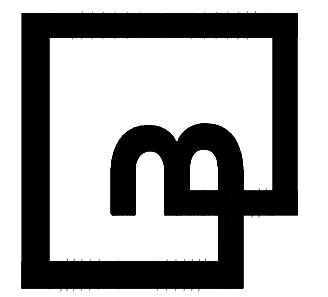Job Number <b>18510</b>	Sheet <b>3 of 3</b>	 <b>Barghausen Consulting Engineers, Inc.</b> 18215 72nd Avenue South Kent, WA 98032 425.251.6222 <a href="http://barghausen.com">barghausen.com</a>	Designed <u>DL</u> Drawn <u>DL</u> Checked <u>-</u> Approved <u>JGH</u> Date <u>2023.11.01</u>	Scale: Horizontal 1"=40' Vertical N/A	For: <b>FRED MEYER, INC./PUYALLUP                  DISTRIBUTION CENTER                  2200 N. MERIDIAN                  PUYALLUP, WA 98371-3306                  CONTACT: DOUG HARDY</b>	Title: <b>TRUCK MANEUVERING PLAN</b>  FRED MEYER DISTRIBUTION CENTER	Revision No.   Date   By   Ckd.   Appr.
			P:\180008\18510\preliminary\North access\18510-SP3-TRK.dwg 11/16/2023 8:33 AM DLAMOTTE				