


PARKING STATISTICS:

The proposed customer service drop-off/pick-up expansion is a transitional space that does not increase the number of customers nor employees. Customers who are dropping off their vehicle for service would: a) not need a designated parking space while waiting for car service and b) the enclosed service drop-off/pick-up area provides up to twelve (12) temporary parking spaces as the customer transitions to and from the dealership.

PARKING PROVIDED:
 EXISTING CUSTOMER PARKING - (15) STD. PARKING STALLS & (1) HC
 EXISTING CUSTOMER SERVICE PARKING - (22) STD. PARKING STALLS
 RE-STRIPED CUSTOMER SERVICE PARKING - (4) 9'x18' STALLS RE-STRIPED
 EXISTING EMPLOYEE PARKING - (28) STD. STALLS

SITE PLAN
 22" x 34" - 1" = 30'-0"
 11" x 17" - 1" = 60'-0"

- GENERAL SITE PLAN NOTES**
- COORDINATE w/CIVIL ENGINEERING DRAWINGS FOR ADDITIONAL SITE DEMOLITION NOTES.
 - COORDINATE w/CIVIL ENGINEERING DRAWINGS FOR NEW PAVING & BUILDING DRAINAGE SYSTEM.

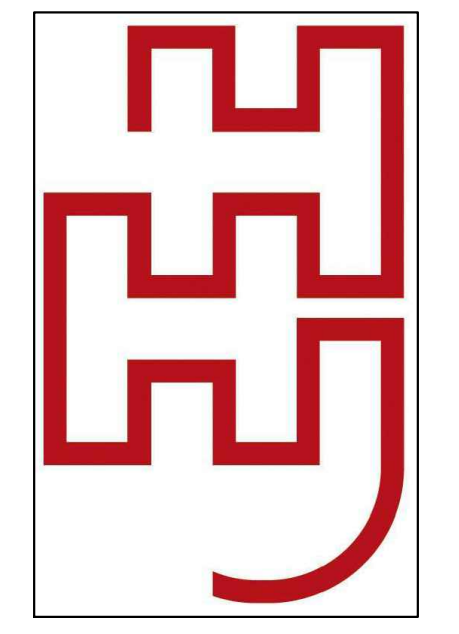

ARCHITECTS
 PLLC

601 St. Helens
 Tacoma, Washington 98402
 Phone: (253) 922-4168

Project Title
**Puyallup Mazda -
 Customer Service
 Drop-Off
 Expansion**

608 River Road,
 Puyallup, WA
 98371

Sheet Title
Site Plan

Project Number:

Date: August 19, 2025


Drawn:

Checked:

File:

Scale: As Noted

REVISIONS:

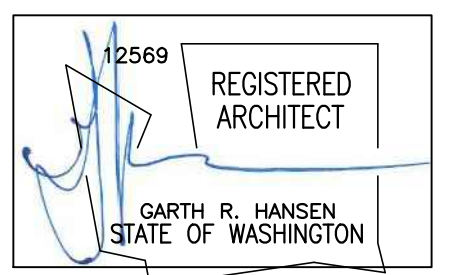

Permit Set

A1.0

PLOT: