
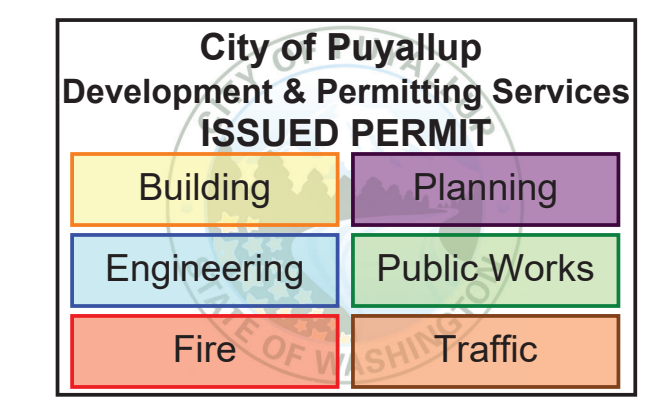


- PLAN NOTES:**
- TOP OF MAIN FLOOR PLYWOOD IS 6'-8" ABOVE REFERENCE ELEVATION 0'-0".
 - [E] INDICATES AN EXISTING MEMBER.
 - [N] INDICATES A NEW MEMBER.
 - [E-W] INDICATES AT MAIN FLOOR FRAMING PLAN - BASEMENT SHEARWALLS BELOW
 - [E-W] INDICATES AT MAIN FLOOR FRAMING PLAN - LEVEL 1 SHEARWALLS ABOVE. SHEATH AND NAIL SHEARWALLS PER SCHEDULE ON SHEET S2.1. TYPICAL SHEARWALL TYPE SHALL BE AS FOLLOWS UNLESS NOTED OTHERWISE ON PLANS.
 - EXTERIOR WALLS: P-1
 - INTERIOR WALLS: P-1
 - INDICATES POST ABOVE U.N.O. ON PLAN.
 - INDICATES POST BELOW.
 - TYPICAL HEADER AT ALL INTERIOR AND EXTERIOR BEARING WALLS SHALL BE 4 X 8 DF#2 UNLESS NOTED OTHERWISE ON PLAN.
 - (X-#) INDICATES KEY NOTE. SEE KEY NOTES ON THIS SHEET.
 - INDICATES SIMPSON HARDWARE. INSTALL PER MANUFACTURER'S SPECIFICATIONS.
 - SEE SHEET S2.1 FOR BALANCE OF FRAMING NOTES AND SCHEDULES. SEE SHEETS S2.1 & S2.2 FOR TYPICAL DETAILS.
 - SEE ARCHITECTURAL PLANS FOR DIMENSIONS.

KEY NOTES - WOOD:

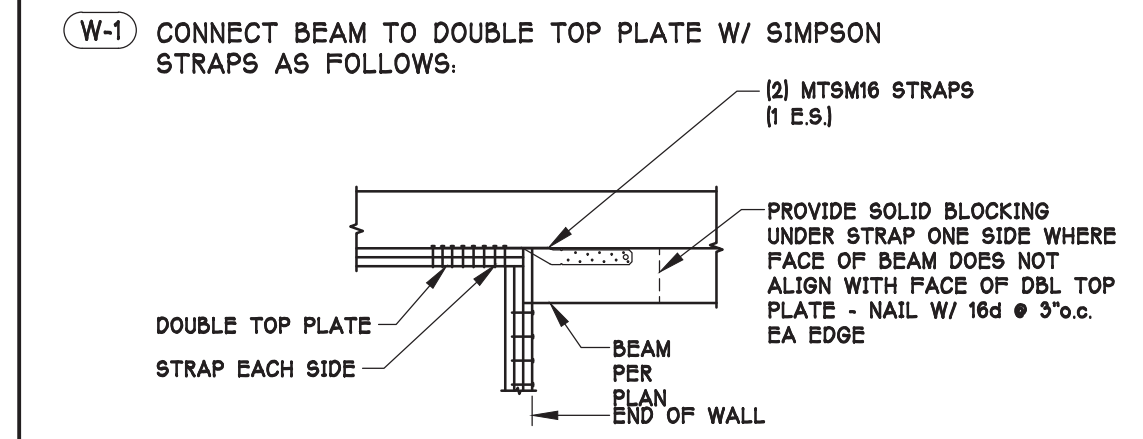

REVISIONS	DATE	DESCRIPTION

B & T DESIGN & ENGINEERING, INC.
 P.O. BOX 595
 4807
 (252) 557-0770 (PH/06)

LOCKWOOD REMODEL
3305 S. FRUITLAND AVE
PUYALLUP, WA 98373

PROJECT TITLE

MAIN FLOOR FRAMING PLAN

SHEET TITLE


PROJECT	23002
DATE	01/23/23
DRAWN	NH
CHKD.	JT

SHEET :

S1.2

OF

MAIN FLOOR FRAMING PLAN

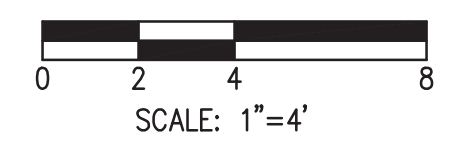

1/4" = 1'-0"

PRRAS20221937

E33002-S1.1 01/25/23

