



FULL SIZED LEDGIBLE COLOR PLANS ARE REQUIRED TO BE PROVIDED BY THE PERMITTEE ON SITE FOR ALL INSPECTIONS (MIN. PLAN SIZE 24" X 36")

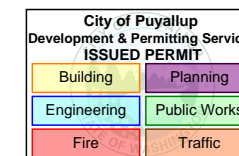

SCALE 1:20

Page 2 - Specifications
Page 3 - Installation
Page 4 - Site Plan

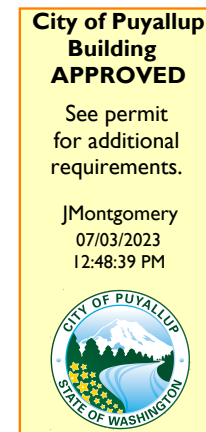

PUGET SOUND SIGNS & GRAPHICS
259 SW 41st Street
Renton, WA 98057
253.243.7777
info@pugetsoundsigns.com

PugetSoundSigns.com

CLIENT INFORMATION:

Alan
253-507-3337
hatstop@yahoo.com

INSTALLATION ADDRESS:

3500 S Meridian,
Puyallup, WA 98373
South Hill Mall - Unit 530

PROJECT MANAGER:

Sam Olmstead

DESIGNER:

Darrin Jones

SALES AGENT:

Sam Olmstead

Date: 4/17/23 Version: 1



COLORS SPECIFICATIONS

■ PANTONE 032
■ PANTONE 368

All proof approvals need to be submitted with written signature or email confirmation.


Signature Line

COLORS REPRESENTED IN THIS DESIGN ARE FOR PRESENTATION PURPOSES ONLY. COLOR CALL OUTS ARE FOR A MATCH AS CLOSE AS POSSIBLE.

MATERIAL & FINISHES



CHANNEL LETTER
Aluminum Returns / Plastic Caps
Acrylic Face
Black Returns/Caps

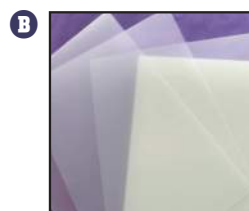

TRANSLUCENT VINYL
5512 54FY - Vinyl
8518 - Laminate Gloss




ACRYLIC DIMENSIONALS
1/4" thickness
White



VINYL
40C-10R 54FY Vinyl
8508 54FY - Laminate Gloss

<input checked="" type="checkbox"/> APPROVED <input type="checkbox"/> APPROVED AS NOTED <input type="checkbox"/> REVISE AND RESUBMIT <input type="checkbox"/> NOT APPROVED	APPROVALS ARE NOT INTENDED TO RELIEVE TENANT ARCHITECT AND/OR ENGINEER AND CONTRACTOR FROM COMPLYING WITH ALL ASPECTS OF THE LANDLORD CRITERIA, LEASE EXHIBITS, AND ALL APPLICABLE CODES. APPROVALS SHALL NOT BE CONSTRUED TO MODIFY OR NEGATE ANY TERMS OF THE LEASE.
TOM EFT, TENANT COORDINATOR BY: Tom Eft DATE: 06/01/2023	

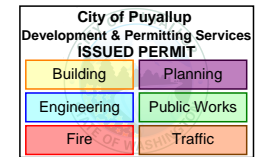

PUGET SOUND SIGNS & GRAPHICS
 259 SW 41st Street
 Renton, WA 98057
 253.243.7777
 info@pugetsoundsigns.com



PugetSoundSigns.com

CLIENT INFORMATION:
 Alan
 253-507-3337
 hatstop@yahoo.com

INSTALLATION ADDRESS:
 3500 S Meridian,
 Puyallup, WA 98373
 South Hill Mall - Unit 530

PROJECT MANAGER:
 Sam Olmstead
DESIGNER:
 Darrin Jones
SALES AGENT:
 Sam Olmstead

Date: 4/17/23 Version: 1

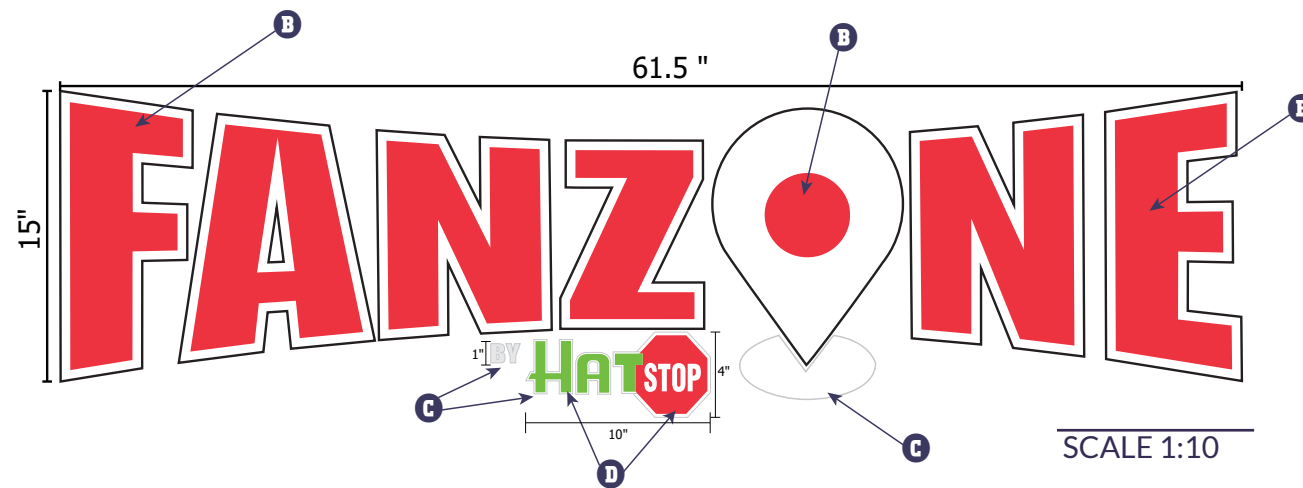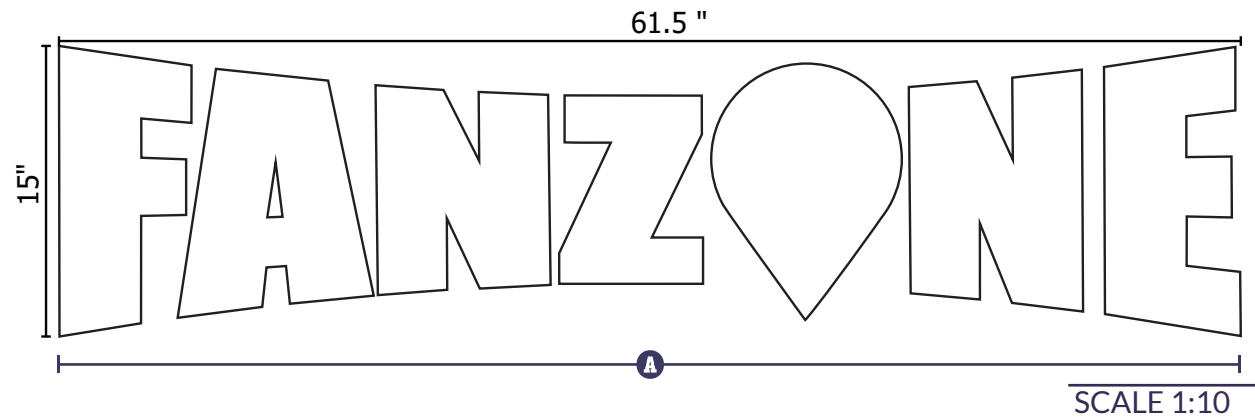

NIGHT VIEW



NOT TO SCALE

<input checked="" type="checkbox"/> APPROVED	APPROVALS ARE NOT INTENDED TO RELIEVE TENANT ARCHITECT AND/OR ENGINEER AND CONTRACTOR FROM COMPLYING WITH ALL ASPECTS OF THE LANDLORD CRITERIA, LEASE EXHIBITS, AND ALL APPLICABLE CODES. APPROVALS SHALL NOT BE CONSTRUED TO MODIFY OR NEGATE ANY TERMS OF THE LEASE.
<input type="checkbox"/> APPROVED AS NOTED	
<input type="checkbox"/> REVISE AND RESUBMIT	
<input type="checkbox"/> NOT APPROVED	
TOM EFT, TENANT COORDINATOR BY: Tom Eft DATE: 06/01/2023	

SPECIFICS & DETAILS


COLORS SPECIFICATIONS

- PANTONE 032
- PANTONE 368

COLORS REPRESENTED IN THIS DESIGN ARE FOR PRESENTATION PURPOSES ONLY. COLOR CALL OUTS ARE FOR A MATCH AS CLOSE AS POSSIBLE.




COLORS SPECIFICATIONS
 PANTONE 032
 PANTONE 368

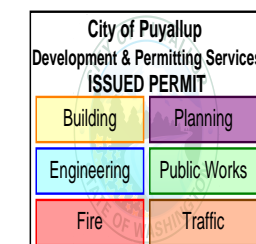


COLORS REPRESENTED IN THIS DESIGN ARE FOR PRESENTATION PURPOSES ONLY. COLOR CALL OUTS ARE FOR A MATCH AS CLOSE AS POSSIBLE.

SIDE VIEW

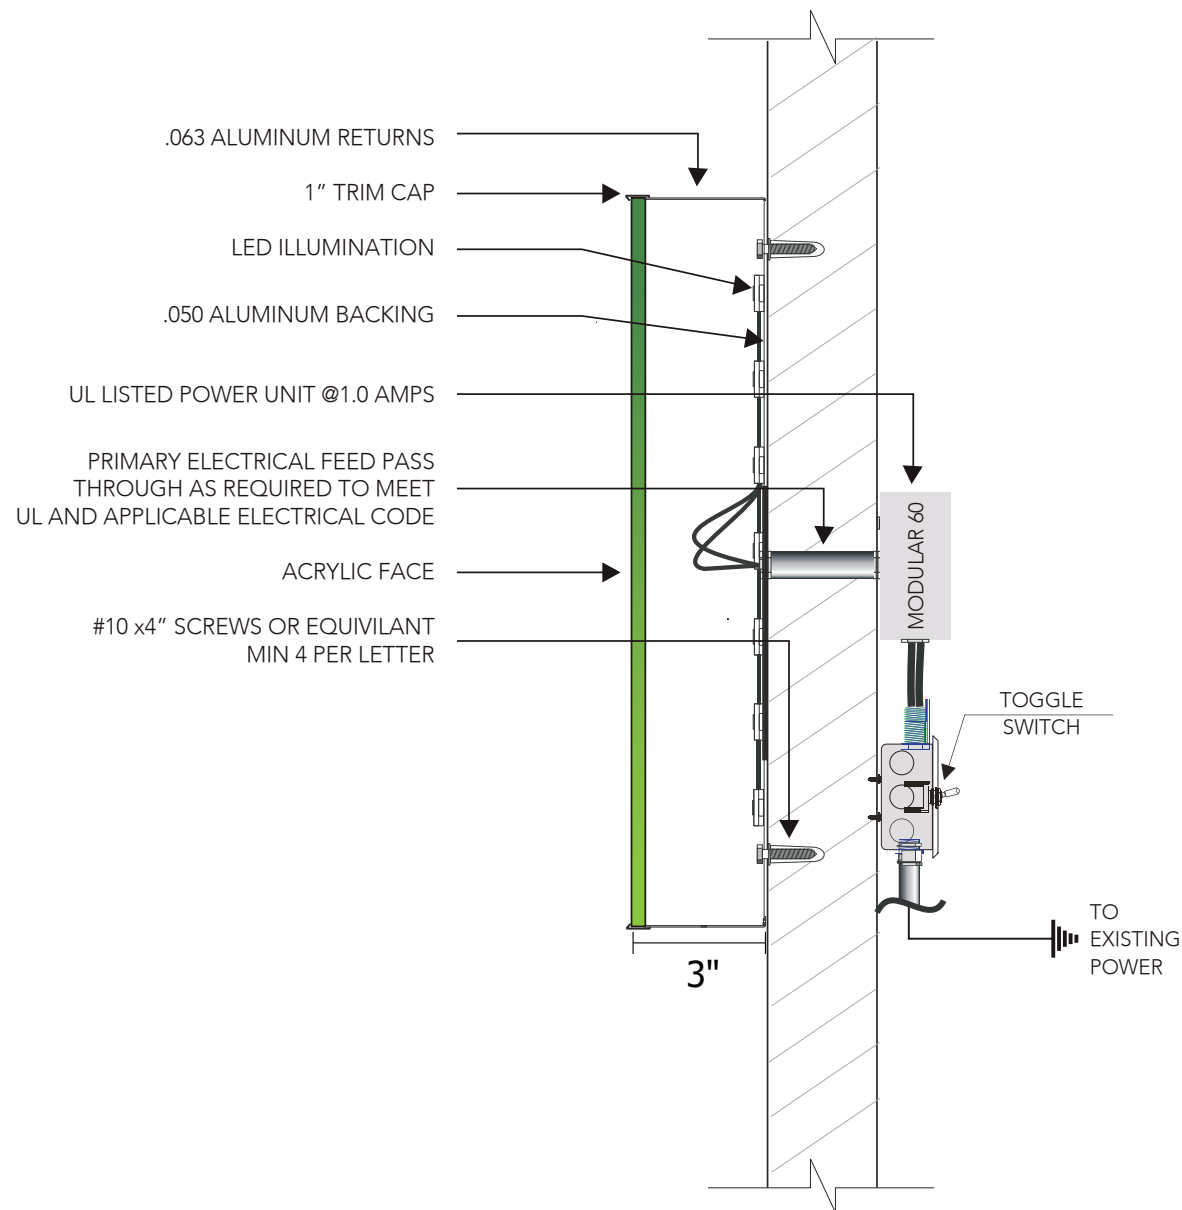

ELEVATION: LIFT REQUIRED

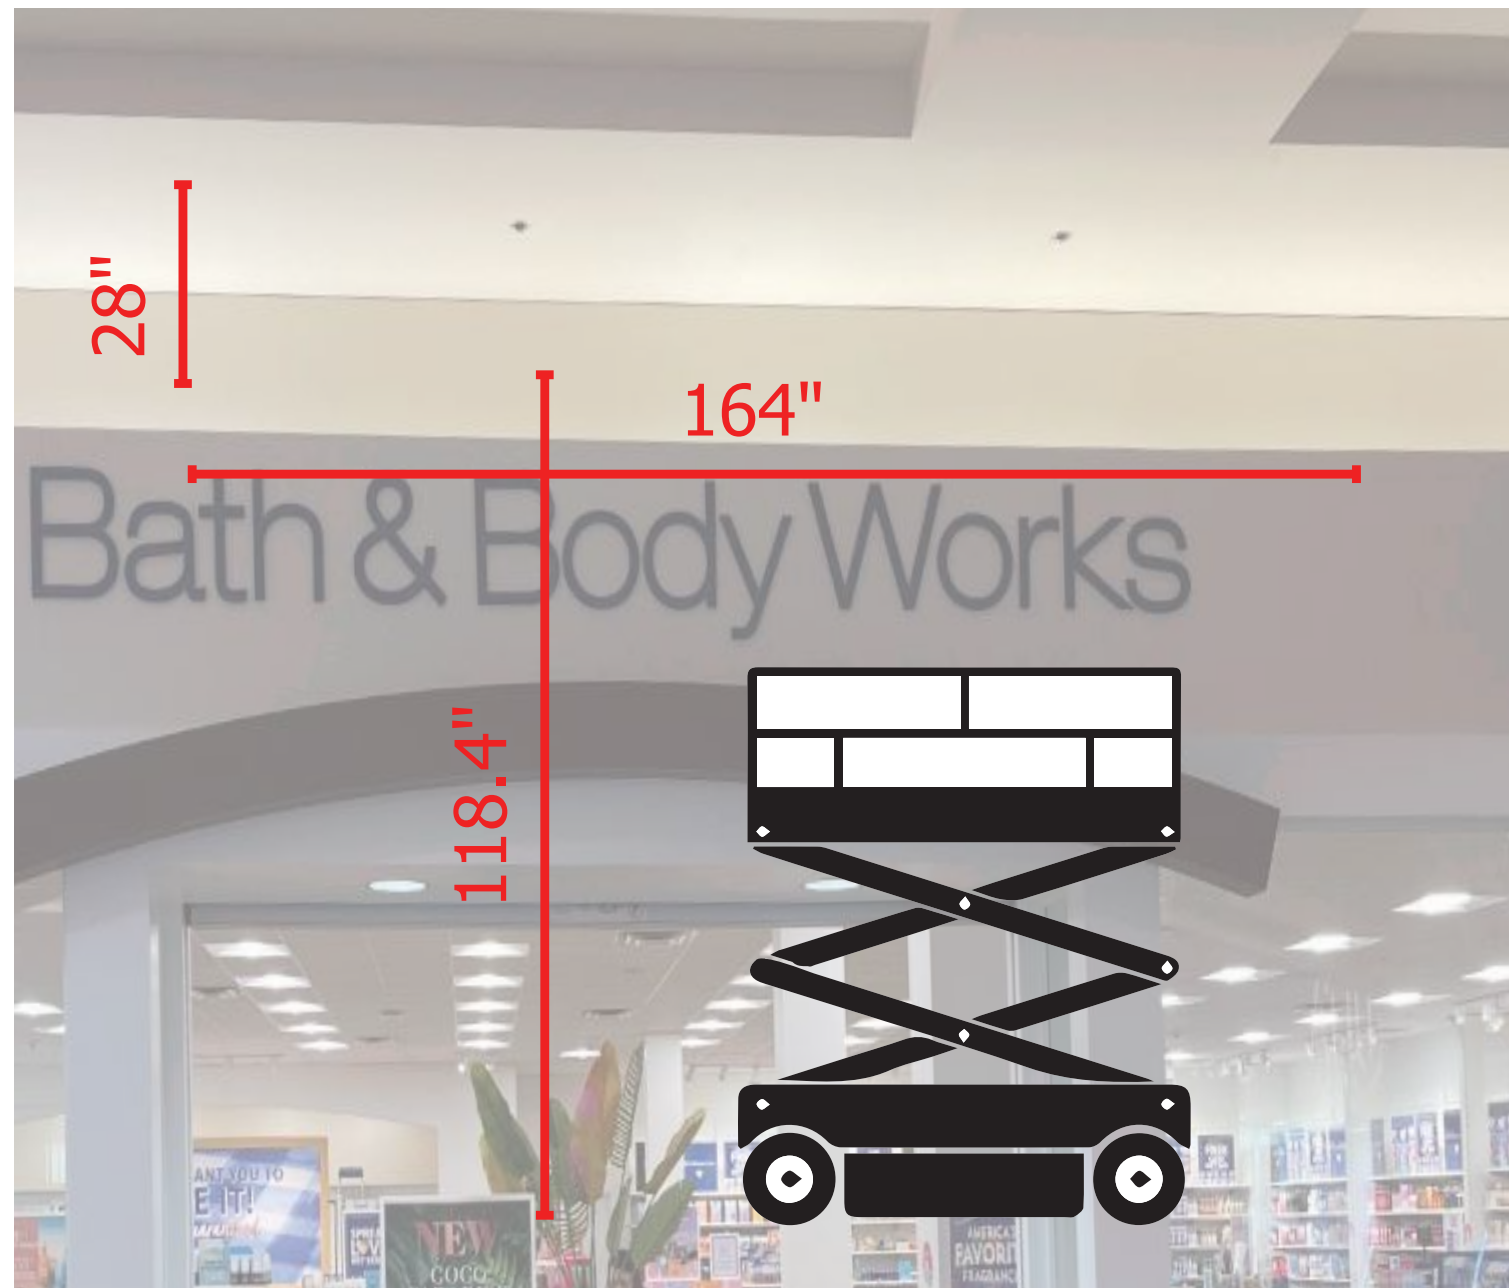


REMOVAL



Existing letters to be removed prior to installation

<input checked="" type="checkbox"/> APPROVED	APPROVALS ARE NOT INTENDED TO RELIEVE TENANT ARCHITECT AND/OR ENGINEER AND CONTRACTOR FROM COMPLYING WITH ALL ASPECTS OF THE LANDLORD CRITERIA, LEASE EXHIBITS, AND ALL APPLICABLE CODES. APPROVALS SHALL NOT BE CONSTRUED TO MODIFY OR NEGATE ANY TERMS OF THE LEASE.
<input type="checkbox"/> APPROVED AS NOTED	
<input type="checkbox"/> REVISE AND RESUBMIT	
<input type="checkbox"/> NOT APPROVED	
TOM EFT, TENANT COORDINATOR	
BY: Tom Eft	
DATE: 06/01/2023	

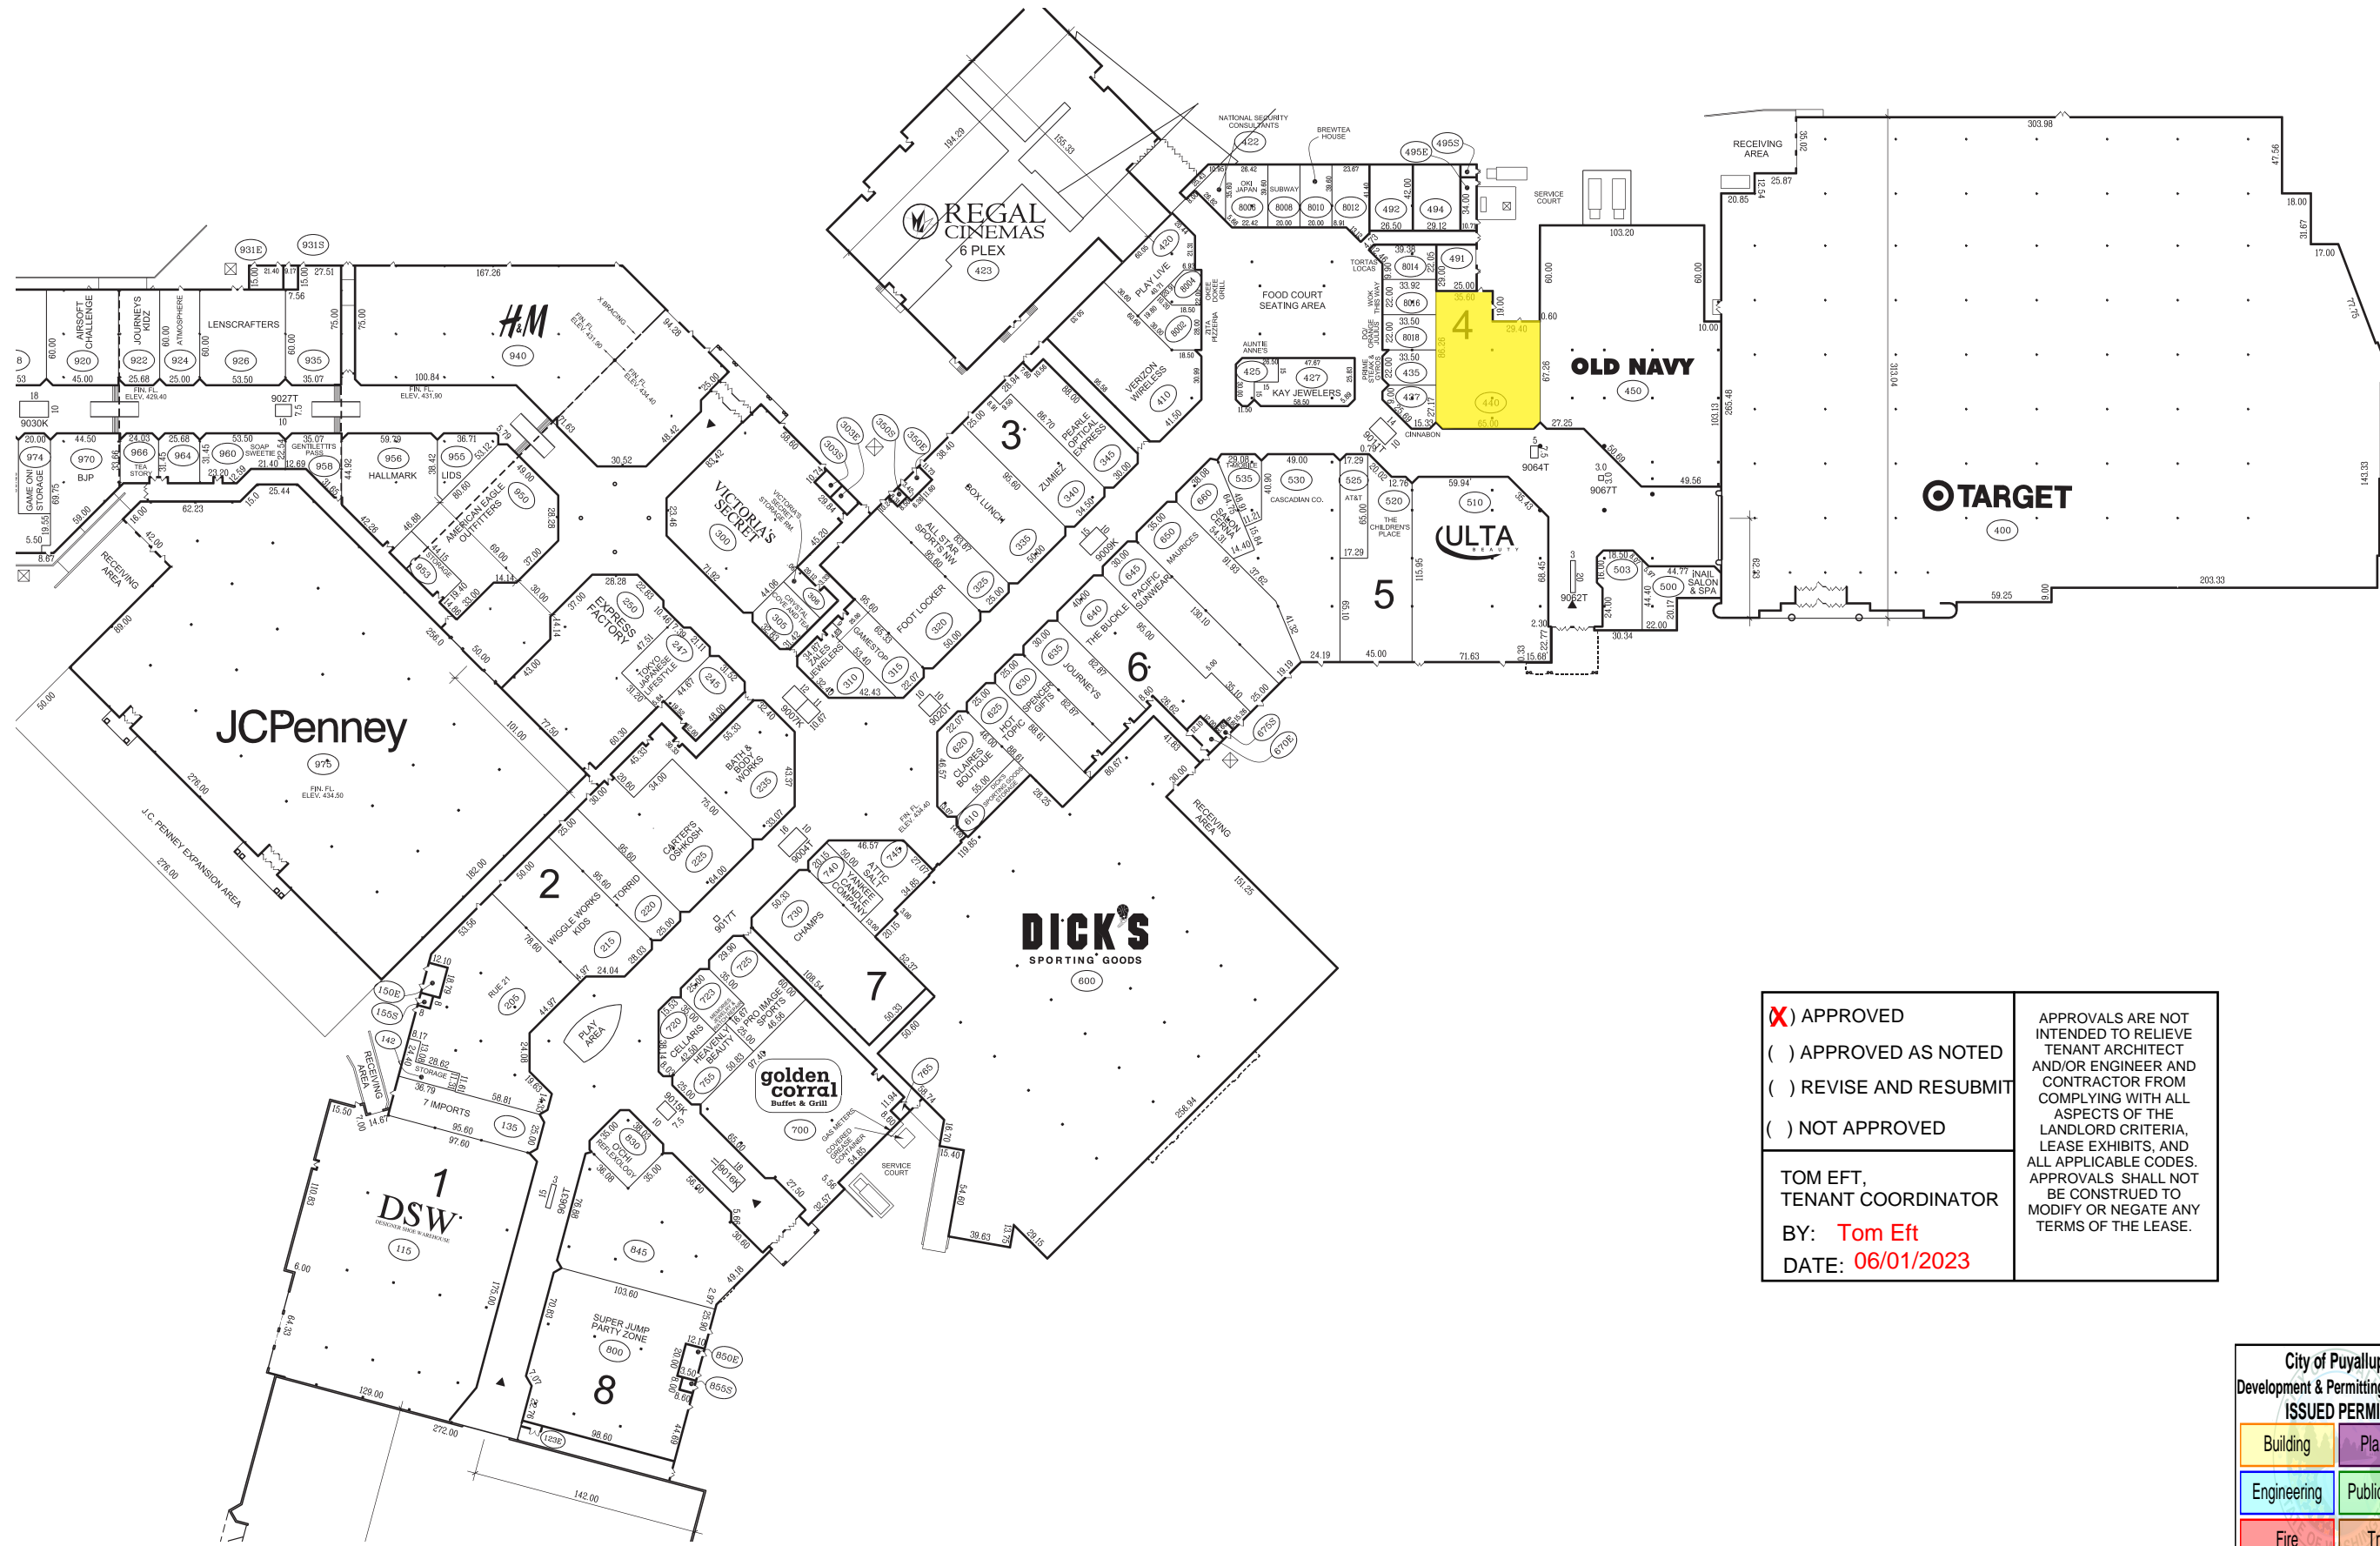

**PUGET SOUND
SIGNS & GRAPHICS**
259 SW 41st Street
Renton, WA 98057
253.243.7777
info@pugetsoundsigns.com

PugetSoundSigns.com

CLIENT INFORMATION:

Alan
253-507-3337
hatstop@yahoo.com

INSTALLATION ADDRESS:

3500 S Meridian,
Puyallup, WA 98373
South Hill Mall - Unit 530

PROJECT MANAGER:

Sam Olmstead



DESIGNER:

Darrin Jones

SALES AGENT:

Sam Olmstead

Date: 4/17/23 Version: 1

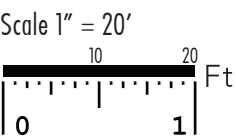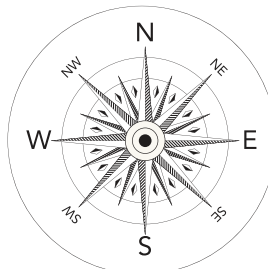

**City of Puyallup
Development & Permitting Services
ISSUED PERMIT**

Building	Planning
Engineering	Public Works
Fire	Traffic

(X) APPROVED	APPROVALS ARE NOT INTENDED TO RELIEVE TENANT ARCHITECT AND/OR ENGINEER AND CONTRACTOR FROM COMPLYING WITH ALL ASPECTS OF THE LANDLORD CRITERIA, LEASE EXHIBITS, AND ALL APPLICABLE CODES. APPROVALS SHALL NOT BE CONSTRUED TO MODIFY OR NEGATE ANY TERMS OF THE LEASE.
() APPROVED AS NOTED	
() REVISE AND RESUBMIT	
() NOT APPROVED	
TOM EFT, TENANT COORDINATOR BY: Tom Eft DATE: 06/01/2023	