



SCALE 1:20

Page 2 - Specifications  
Page 3 - Installation  
Page 4 - Site Plan


**City of Puyallup  
Planning  
Division  
APPROVED**

See permit conditions.

GClark  
06/21/2023  
4:35:56 PM



City of Puyallup  
Development & Permitting Services  
ISSUED PERMIT

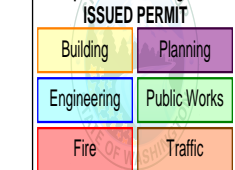

259 SW 41st Street  
Renton, WA 98057  
253.243.7777

info@pugetsoundsigns.com

PugetSoundSigns.com

CLIENT INFORMATION:

Alan

253-507-3337

hatstop@yahoo.com

INSTALLATION ADDRESS:

3500 S Meridian,  
Puyallup, WA 98373  
South Hill Mall - Unit 530

PROJECT MANAGER:

Sam Olmstead

DESIGNER:

Darrin Jones

SALES AGENT:

Sam Olmstead

Date: 4/17/23 Version: 1



COLORS SPECIFICATIONS

 PANTONE 032

 PANTONE 368

All proof approvals need to be submitted with written signature or email confirmation.

\_\_\_\_\_  
Signature Line

COLORS REPRESENTED IN THIS DESIGN ARE FOR PRESENTATION PURPOSES ONLY. COLOR CALL OUTS ARE FOR A MATCH AS CLOSE AS POSSIBLE.

MATERIAL & FINISHES

- A** 



**CHANNEL LETTER**  
Aluminum Returns / Plastic Caps  
Acrylic Face  
Black Returns/Caps
- B** 

**TRANSLUCENT VINYL**  
5512 54FY - Vinyl  
8518 - Laminate Gloss
- C** 

**ACRYLIC DIMENSIONALS**  
1/4" thickness  
White
- D** 

**VINYL**  
40C-10R 54FY Vinyl  
8508 54FY - Laminate Gloss

<p><input checked="" type="checkbox"/> APPROVED  <input type="checkbox"/> APPROVED AS NOTED  <input type="checkbox"/> REVISE AND RESUBMIT  <input type="checkbox"/> NOT APPROVED</p>	<p>APPROVALS ARE NOT INTENDED TO RELIEVE TENANT ARCHITECT AND/OR ENGINEER AND CONTRACTOR FROM COMPLYING WITH ALL ASPECTS OF THE LANDLORD CRITERIA, LEASE EXHIBITS, AND ALL APPLICABLE CODES. APPROVALS SHALL NOT BE CONSTRUED TO MODIFY OR NEGATE ANY TERMS OF THE LEASE.</p>
<p>TOM EFT, TENANT COORDINATOR BY: <b>Tom Eft</b> DATE: <b>06/01/2023</b></p>	

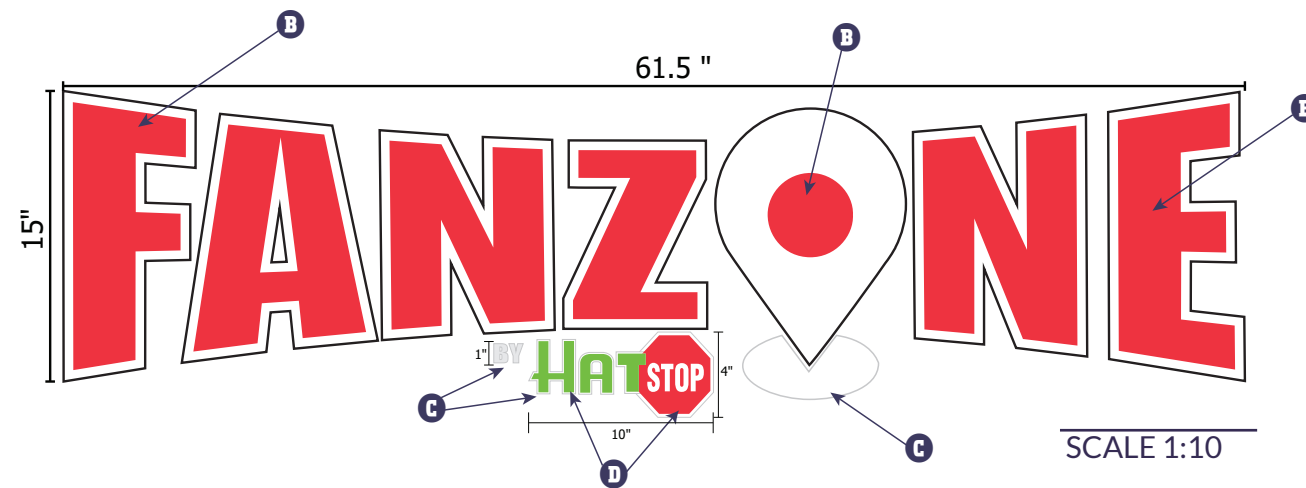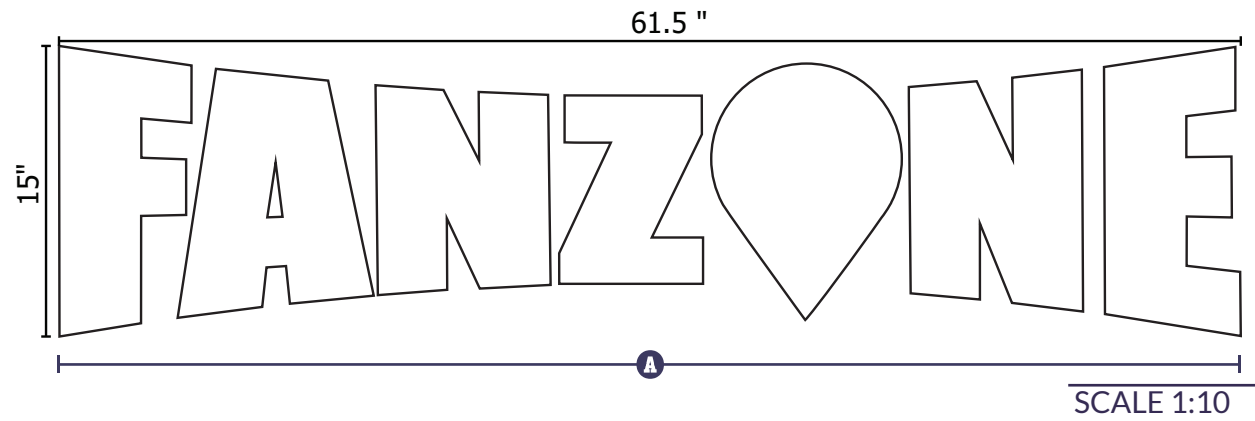

City of Puyallup Development & Permitting Services	
ISSUED PERMIT	
Building	Planning
Engineering	Public Works
Fire	Traffic

**PUGET SOUND SIGNS & GRAPHICS**  
 259 SW 41st Street  
 Renton, WA 98057  
 253.243.7777  
 info@pugetsoundsigns.com

**PugetSoundSigns.com**

**CLIENT INFORMATION:**

**Alan**  
 253-507-3337  
 hatstop@yahoo.com

**INSTALLATION ADDRESS:**

**3500 S Meridian,  
 Puyallup, WA 98373  
 South Hill Mall - Unit 530**

**PROJECT MANAGER:**

**Sam Olmstead**

**DESIGNER:**

**Darrin Jones**

**SALES AGENT:**

**Sam Olmstead**

Date: 4/17/23 Version: 1

<input checked="" type="checkbox"/> APPROVED	APPROVALS ARE NOT INTENDED TO RELIEVE TENANT ARCHITECT AND/OR ENGINEER AND CONTRACTOR FROM COMPLYING WITH ALL ASPECTS OF THE LANDLORD CRITERIA, LEASE EXHIBITS, AND ALL APPLICABLE CODES. APPROVALS SHALL NOT BE CONSTRUED TO MODIFY OR NEGATE ANY TERMS OF THE LEASE.
<input type="checkbox"/> APPROVED AS NOTED	
<input type="checkbox"/> REVISE AND RESUBMIT	
<input type="checkbox"/> NOT APPROVED	
TOM EFT, TENANT COORDINATOR BY: <b>Tom Eft</b> DATE: <b>06/01/2023</b>	

**NIGHT VIEW**



NOT TO SCALE

**SPECIFICS & DETAILS**

**COLORS SPECIFICATIONS**

- PANTONE 032
- PANTONE 368

COLORS REPRESENTED IN THIS DESIGN ARE FOR PRESENTATION PURPOSES ONLY. COLOR CALL OUTS ARE FOR A MATCH AS CLOSE AS POSSIBLE.




**COLORS SPECIFICATIONS**  
█ PANTONE 032  
█ PANTONE 368




COLORS REPRESENTED IN THIS DESIGN ARE FOR PRESENTATION PURPOSES ONLY. COLOR CALL OUTS ARE FOR A MATCH AS CLOSE AS POSSIBLE.

**SIDE VIEW**

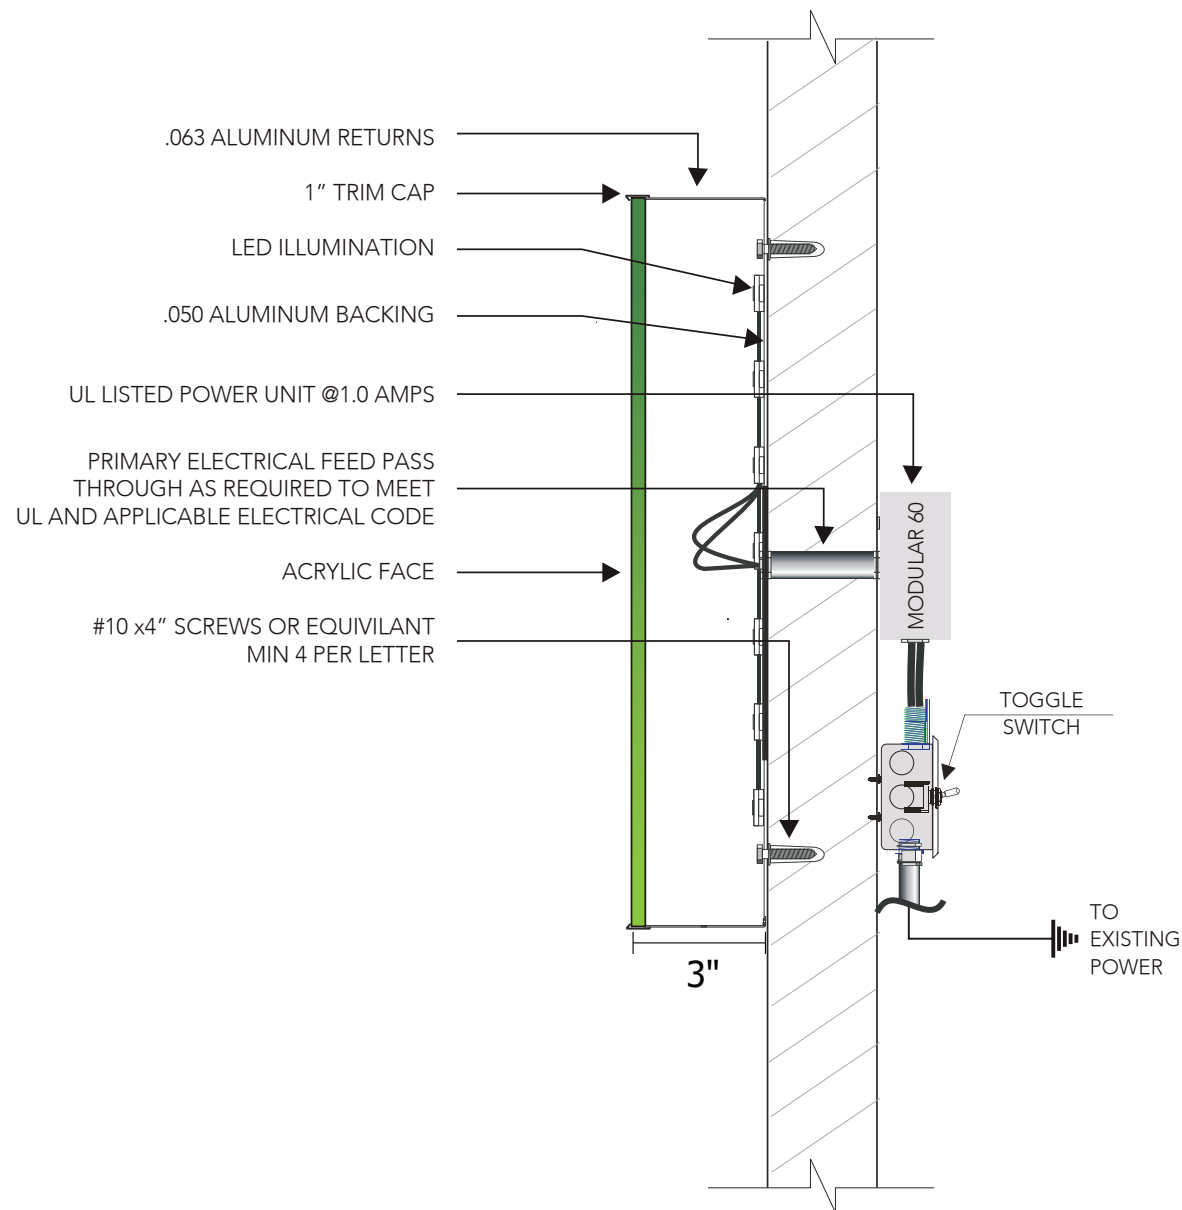

**ELEVATION: LIFT REQUIRED**

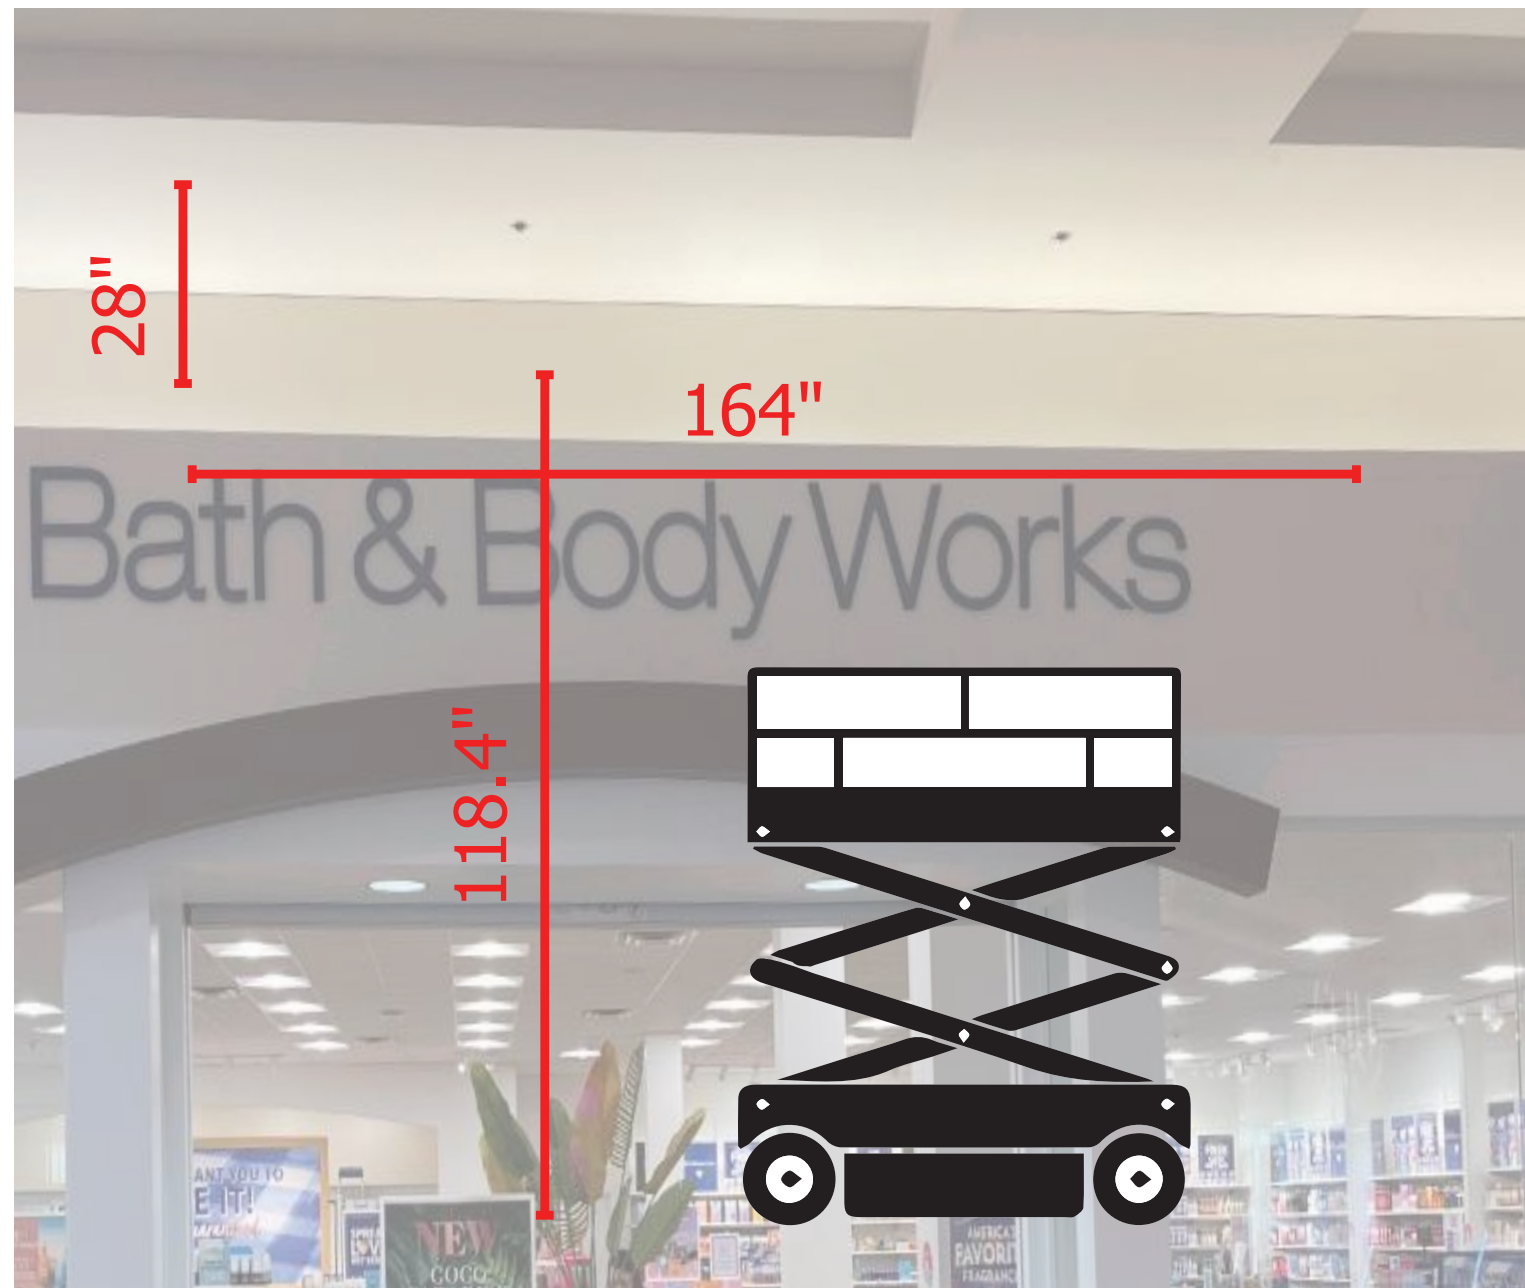


**REMOVAL**



Existing letters to be removed prior to installation

<input checked="" type="checkbox"/> APPROVED	APPROVALS ARE NOT INTENDED TO RELIEVE TENANT ARCHITECT AND/OR ENGINEER AND CONTRACTOR FROM COMPLYING WITH ALL ASPECTS OF THE LANDLORD CRITERIA, LEASE EXHIBITS, AND ALL APPLICABLE CODES. APPROVALS SHALL NOT BE CONSTRUED TO MODIFY OR NEGATE ANY TERMS OF THE LEASE.
<input type="checkbox"/> APPROVED AS NOTED	
<input type="checkbox"/> REVISE AND RESUBMIT	
<input type="checkbox"/> NOT APPROVED	
TOM EFT, TENANT COORDINATOR BY: Tom Eft DATE: 06/01/2023	

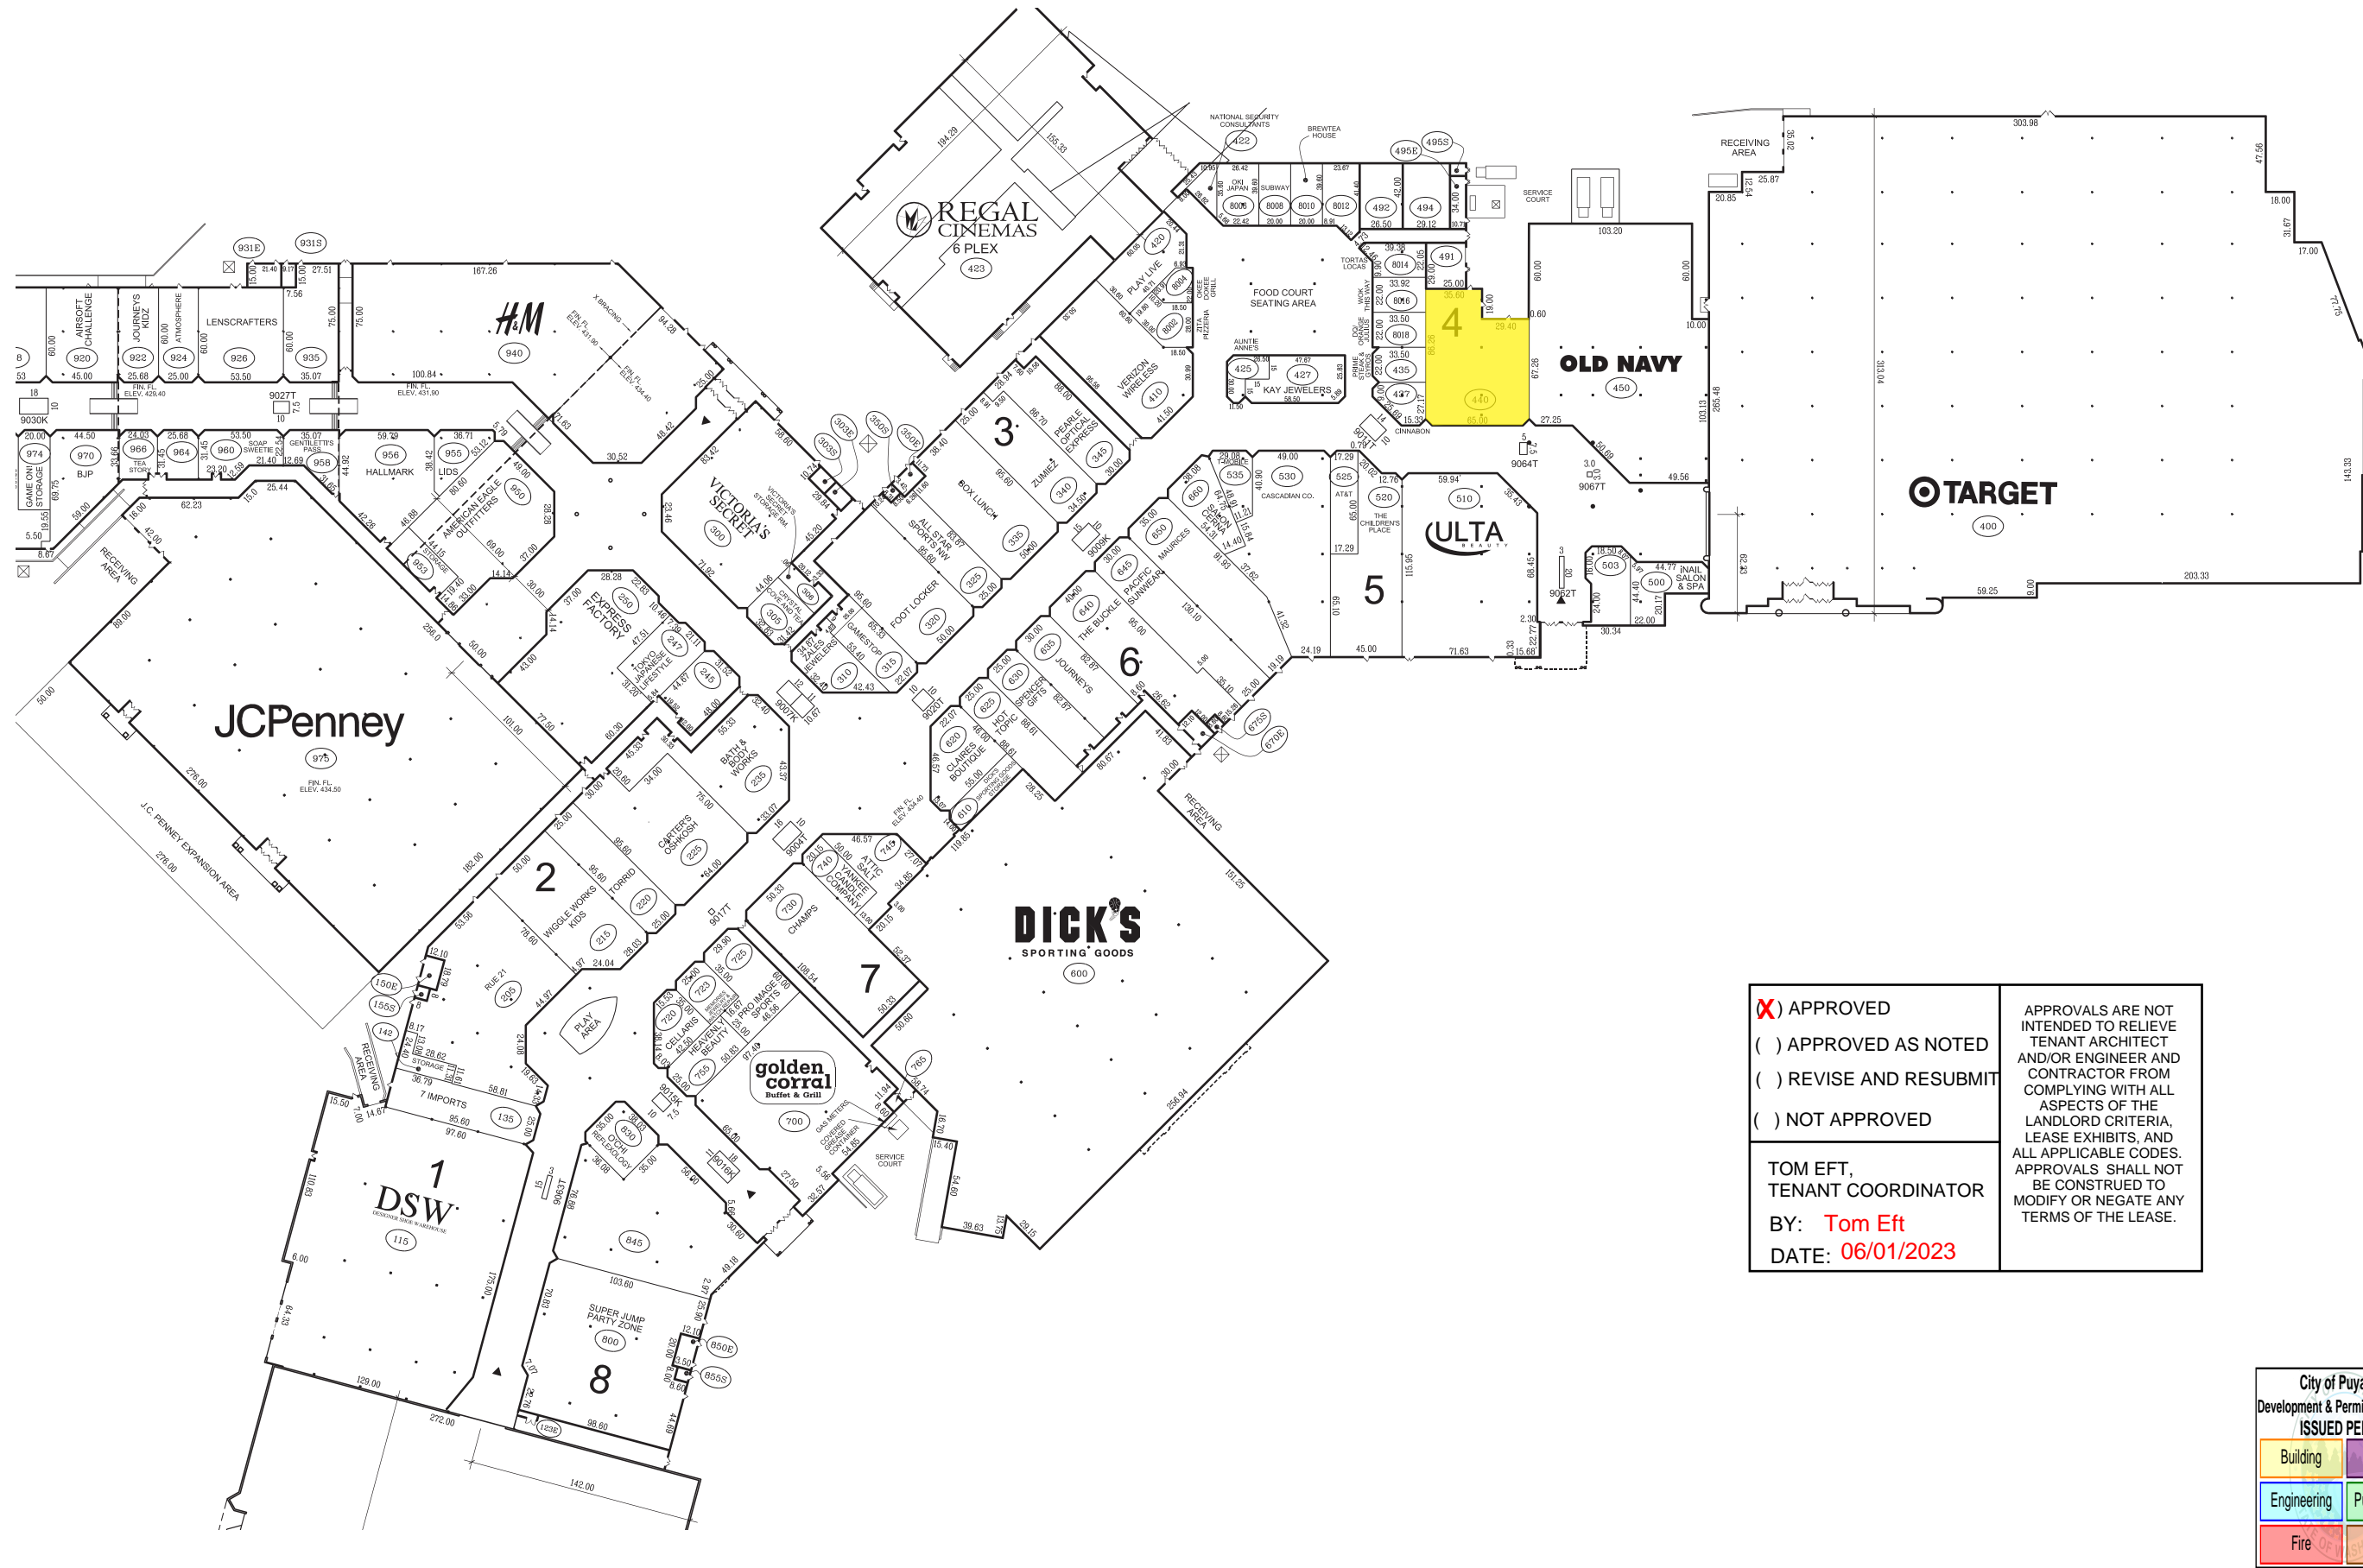

259 SW 41st Street  
 Renton, WA 98057  
 253.243.7777  
 info@pugetsoundsigns.com

PugetSoundSigns.com

CLIENT INFORMATION:

Alan  
 253-507-3337  
 hatstop@yahoo.com

INSTALLATION ADDRESS:

3500 S Meridian,  
 Puyallup, WA 98373  
 South Hill Mall - Unit 530

PROJECT MANAGER:

Sam Olmstead



DESIGNER:

Darrin Jones

SALES AGENT:

Sam Olmstead

Date: 4/17/23 Version: 1

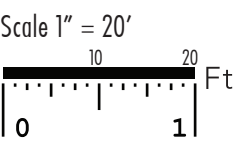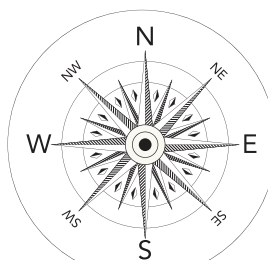

City of Puyallup Development & Permitting Services ISSUED PERMIT	
Building	Planning
Engineering	Public Works
Fire	Traffic