

DRAWING SYMBOLS

ABBREVIATIONS

VICINITY MAP


PROJECT DIRECTORY

SHEET INDEX

Grid of drawing symbols including North Indicator, Section Callout, Detail Callouts, Match Lines, Key Note Callout, Existing/New Grids, Partition Type Callout, Elevation/Datum Callout, and Equipment Callout.

Grid of abbreviations for materials, construction, and mechanical components, including terms like AMP, AC, ACCT, ADA, and various material types.

Grid of abbreviations for electrical and mechanical systems, including terms like AMP, AC, ACCT, ADA, and various material types.

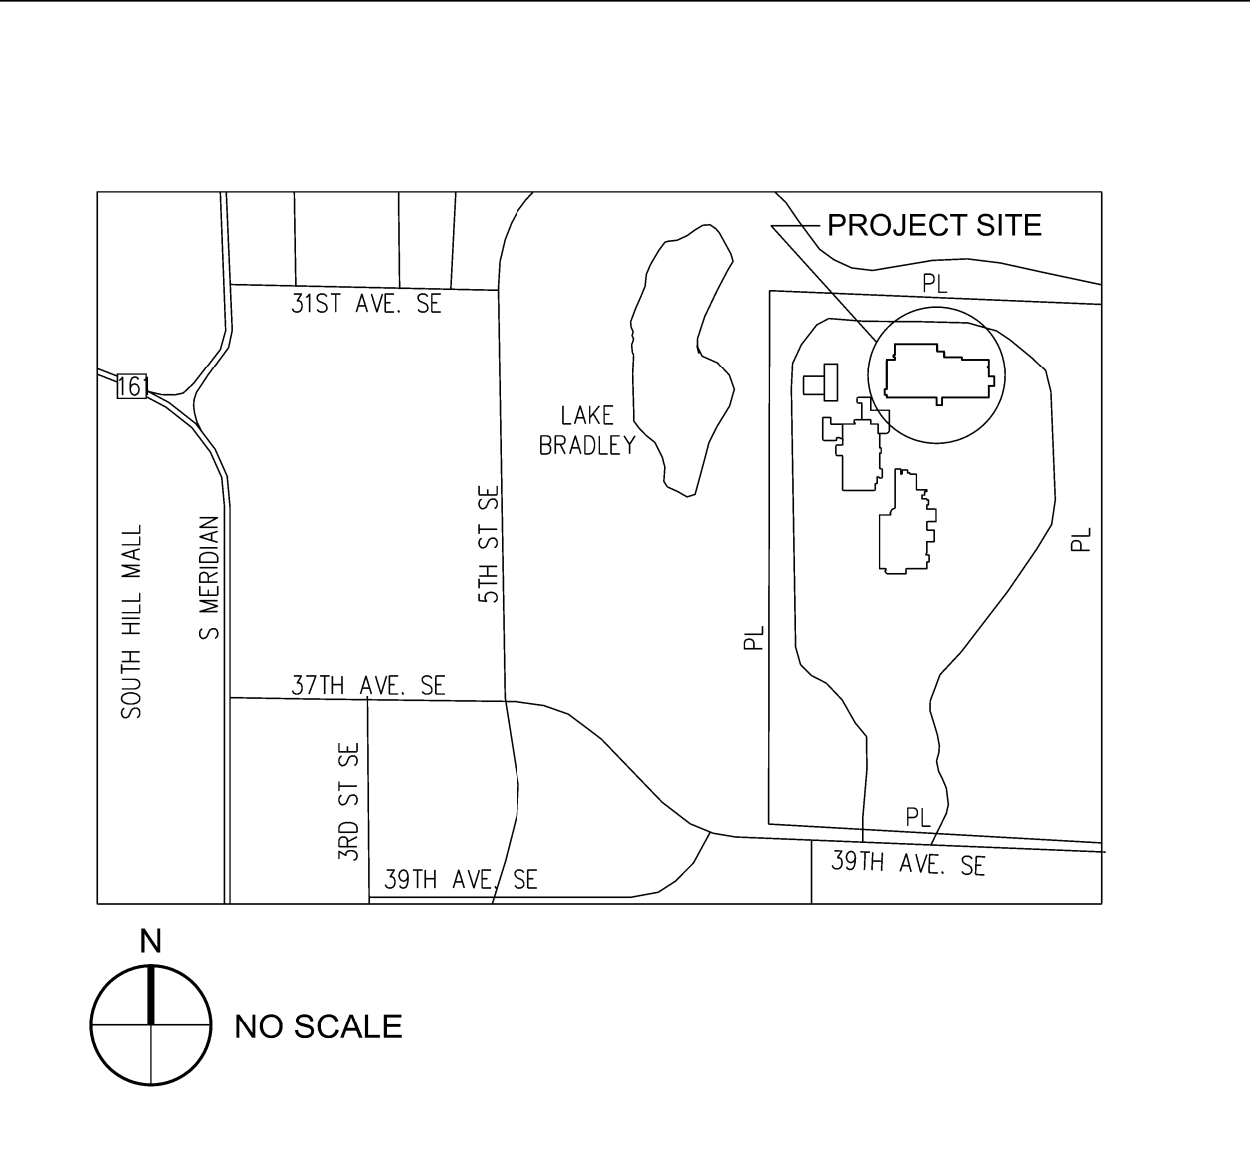

OWNER: BENAROYA CAPITAL, LLC
ARCHITECT: CASCADE MISSION CRITICAL, LLC
STRUCTURAL ENGINEER: QUANTUM CONSULTING ENGINEERS

Table with columns for Architectural and Structural Engineering details, including drawing numbers and descriptions.

PROJECT INFORMATION

PROJECT ADDRESS: 1023 39TH AVENUE SE PUYALLUP, WA 98374-2121
PARCEL NO. 0419034036
LEGAL DESCRIPTION: Section 03 Township 19 Range 04 Quarter 42 Lot 1 of BLR 2022-03-22-5003 A POR OF BLR 2019-05-22-5002 LY IN CY OF PUYALLUP MORE PARTICULARLY

SCOPE OF WORK

WORK UNDER THIS PERMIT: CONSTRUCT 8'-0" HIGH CHAIN LINK FENCE AROUND NEW SWITCHGEAR BUILDING.
WORK UNDER SEPARATE PERMITS: CONCRETE SLABS ON GRADE AND FOUNDATIONS.

CODE INFORMATION

APPLICABLE CODES: WASHINGTON BUILDING CODE, 2021 EDITION
BUILDING CODE INFORMATION: BUILDING OCCUPANCY GROUP: N/A
LAND USE CODES: PUYALLUP MUNICIPAL CODE

GENERAL NOTES

- 1. DO NOT SCALE THE DRAWINGS.
2. THE DRAWINGS AND SPECIFICATIONS ARE COMPLEMENTARY.
3. THE CONTRACTOR SHALL VERIFY ALL FIELD CONDITIONS...

PLAN SYMBOLS

Grid of plan symbols for fire extinguishers, cabinets, signs, lighting fixtures, and other building elements.

SECURITY SYMBOLS

Grid of security symbols including cameras, card readers, scanners, door contacts, and motion detectors.

PROJECT DIRECTORY

OWNER: BENAROYA CAPITAL, LLC
ARCHITECT: CASCADE MISSION CRITICAL, LLC
STRUCTURAL ENGINEER: QUANTUM CONSULTING ENGINEERS

SHEET INDEX

Table with columns for Architectural and Structural Engineering details, including drawing numbers and descriptions.

Vertical sidebar containing project location (CENTERIS VOLTAGE PARK), consultant information (CASCADE MISSION CRITICAL, LLC), sheet index table, and permit information (PERMIT SUBMITTAL 4/19/24).

City of Puyallup logos and approval stamps, including 'City of Puyallup Building Reviewed for Compliance' and 'City of Puyallup Engineering Approved'.


SITE INFORMATION

PROJECT ADDRESS
 1023 39TH AVENUE SE
 PUYALLUP, WA 98374-2121
PARCEL NO. 0419034036
 ADDRESS: 1019 - 1021 39TH AVENUE S.E.
 PARCEL AREA: 61.28 ACRES

LEGAL DESCRIPTION
 Section 03 Township 19 Range 04 Quarter 42 LOT 1 OF BLR 2022-03-22-5003 A POR OF BLR 2019-05-22-5002 LY IN CY OF PUYALLUP MORE PARTICULARLY
 DESC AS FOLL COM AT STONE MON MARKING S 1/4 COR OF SEC SD STONE MON LIES N 86 DEG 31 MIN 42 SEC W 2621.06 FT FROM SE COR OF SD
 SEC 3 TH N 00 DEG 00 MIN 24 SEC E ALG W LI OF SE 1/4 OF SD SEC 3 43.08 FT TO PT OF BEG TH CONT ALG W LI OF SD SEC 1/4 N 00 DEG 00 MIN 24 SEC E
 2556.43 FT TH S 87 DEG 44 MIN 17 SEC E 496.53 FT TH S 00 DEG 04 MIN 00 SEC W 12.36 FT TH S 10 DEG 29 MIN 57 SEC E 15.96 FT TH S 00 DEG 00 MIN
 36 SEC E 335.82 FT TH S 52 DEG 49 MIN 01 SEC E 132.81 FT TH S 89 DEG 15 MIN 41 SEC E 28.82 FT TH S 82 DEG 14 MIN 13 SEC E 58.63 FT TH S 53 DEG
 48 MIN 36 SEC E 13.69 FT TH S 37 DEG 10 MIN 59 SEC W 232.64 FT TH S 00 DEG 15 MIN 12 SEC E 225.75 FT TH S 89 DEG 59 MIN 00 SEC W 80.33 FT TH
 S 00 DEG 00 MIN 36 SEC W 489.99 FT TH N 80 DEG 59 MIN 00 SEC E 547.26 FT TH N 00 DEG 00 MIN 36 SEC E 800.97 FT TH S 89 DEG 41 MIN 46 SEC E
 381.02 FT TH S 33 DEG 03 MIN 35 SEC E 198.54 FT TH S 00 DEG 13 MIN 45 SEC W 1645.13 FT TH N 86 DEG 31 MIN 42 SEC W 295.47 FT TH S 00 DEG 13 MIN
 45 SEC W 332.49 FT TH N 87 DEG 01 MIN 38 SEC W 560.68 FT TH N 00 DEG 52 MIN 42 SEC E 677.52 FT TH N 89 DEG 59 MIN 36 SEC W 125.03 FT TH S
 45 DEG 04 MIN 35 SEC W 283.07 FT TO A NON-TANG CURVE CONCAVE TO W HAVING A RAD OF 265 FT RAD PT OF WHICH BEARS N 87 DEG 53 MIN 39
 SEC W TH SLY ALG ARC OF SD CURVE THRU A C/A OF 33 BEG 00 MIN 38 SEC FOR 116.11 FT TH S 32 DEG 19 MIN 16 SEC W 41.17 FT TH S 45 DEG 34 MIN
 35 SEC W 113.76 FT TO A C TO L HAVING A RAD OF 254 FT TH ALG ARC OF SD CURVE THRU A C/A OF 18 DEG 36 MIN 33 FOR 82.50 FT TH S 25 DEG 10 MIN
 59 SEC W 11.39 FT TH S 19 DEG 13 MIN 49 SEC W 41.03 FT TH S 13 DEG 32 MIN 38 SEC W 10.80 FT TO A NON-TANG CURVE CONCAVE TO E HAVING A RAD
 OF 264 FT RAD PT OF WHICH BEARS S 77 DEG 48 MIN 15 SEC E TH SLY ALG ARC OF SD CURVE THRU A C/A OF 60 DEG 43 MIN 38 SEC FOR 29.81 FT TH S 87
 DEG 01 MIN 38 SEC E 27.68 FT TH S 02 DEG 58 MIN 22 SEC W 33.74 FT TH N 87 DEG 38 SEC W 28.12 FT TH S 03 DEG 27 DEG 46 SEC W 10.16 FT TH N 87 DEG
 01 MIN 38 SEC W 59.99 FT TH S 47 DEG 58 MIN 22 SEC W 29.06 FT TH N 86 DEG 31 MIN 42 SEC W 12.85 FT TH N 00 DEG 00 MIN 24 SEC E 69.13 FT TH N 86 DEG
 31 MIN 42 SEC W 58.60 FT TH S 45 DEG 04 MIN 35 SEC W 23.35 FT TH S 00 DEG 00 MIN 24 SEC W 55.66 FT TH N 86 DEG 31 MIN 42 SEC W 28.05 FT TO POB EASE
 OF REC OUT OF 04-19-33-4-031, 4-032 & 4-034 SEG 2019-0472 00/50/19 JP 20190652DC 030122 JP


OVERALL SCOPE OF WORK

DATA CENTER BUILDING (PARCEL 0419034036)
MEDIUM VOLTAGE SWITCHGEAR BUILDING
 CONSTRUCT NEW 8'-0" HIGH CHAIN LINK FENCE.
 FOUNDATIONS UNDER SEPARATE PERMIT SUBMITTAL
 NO. PRF020240573
 SWITCHGEAR BUILDING UNDER SEPARATE PERMIT
 SUBMITTAL NO. PRF020240573
 PRCT120240647

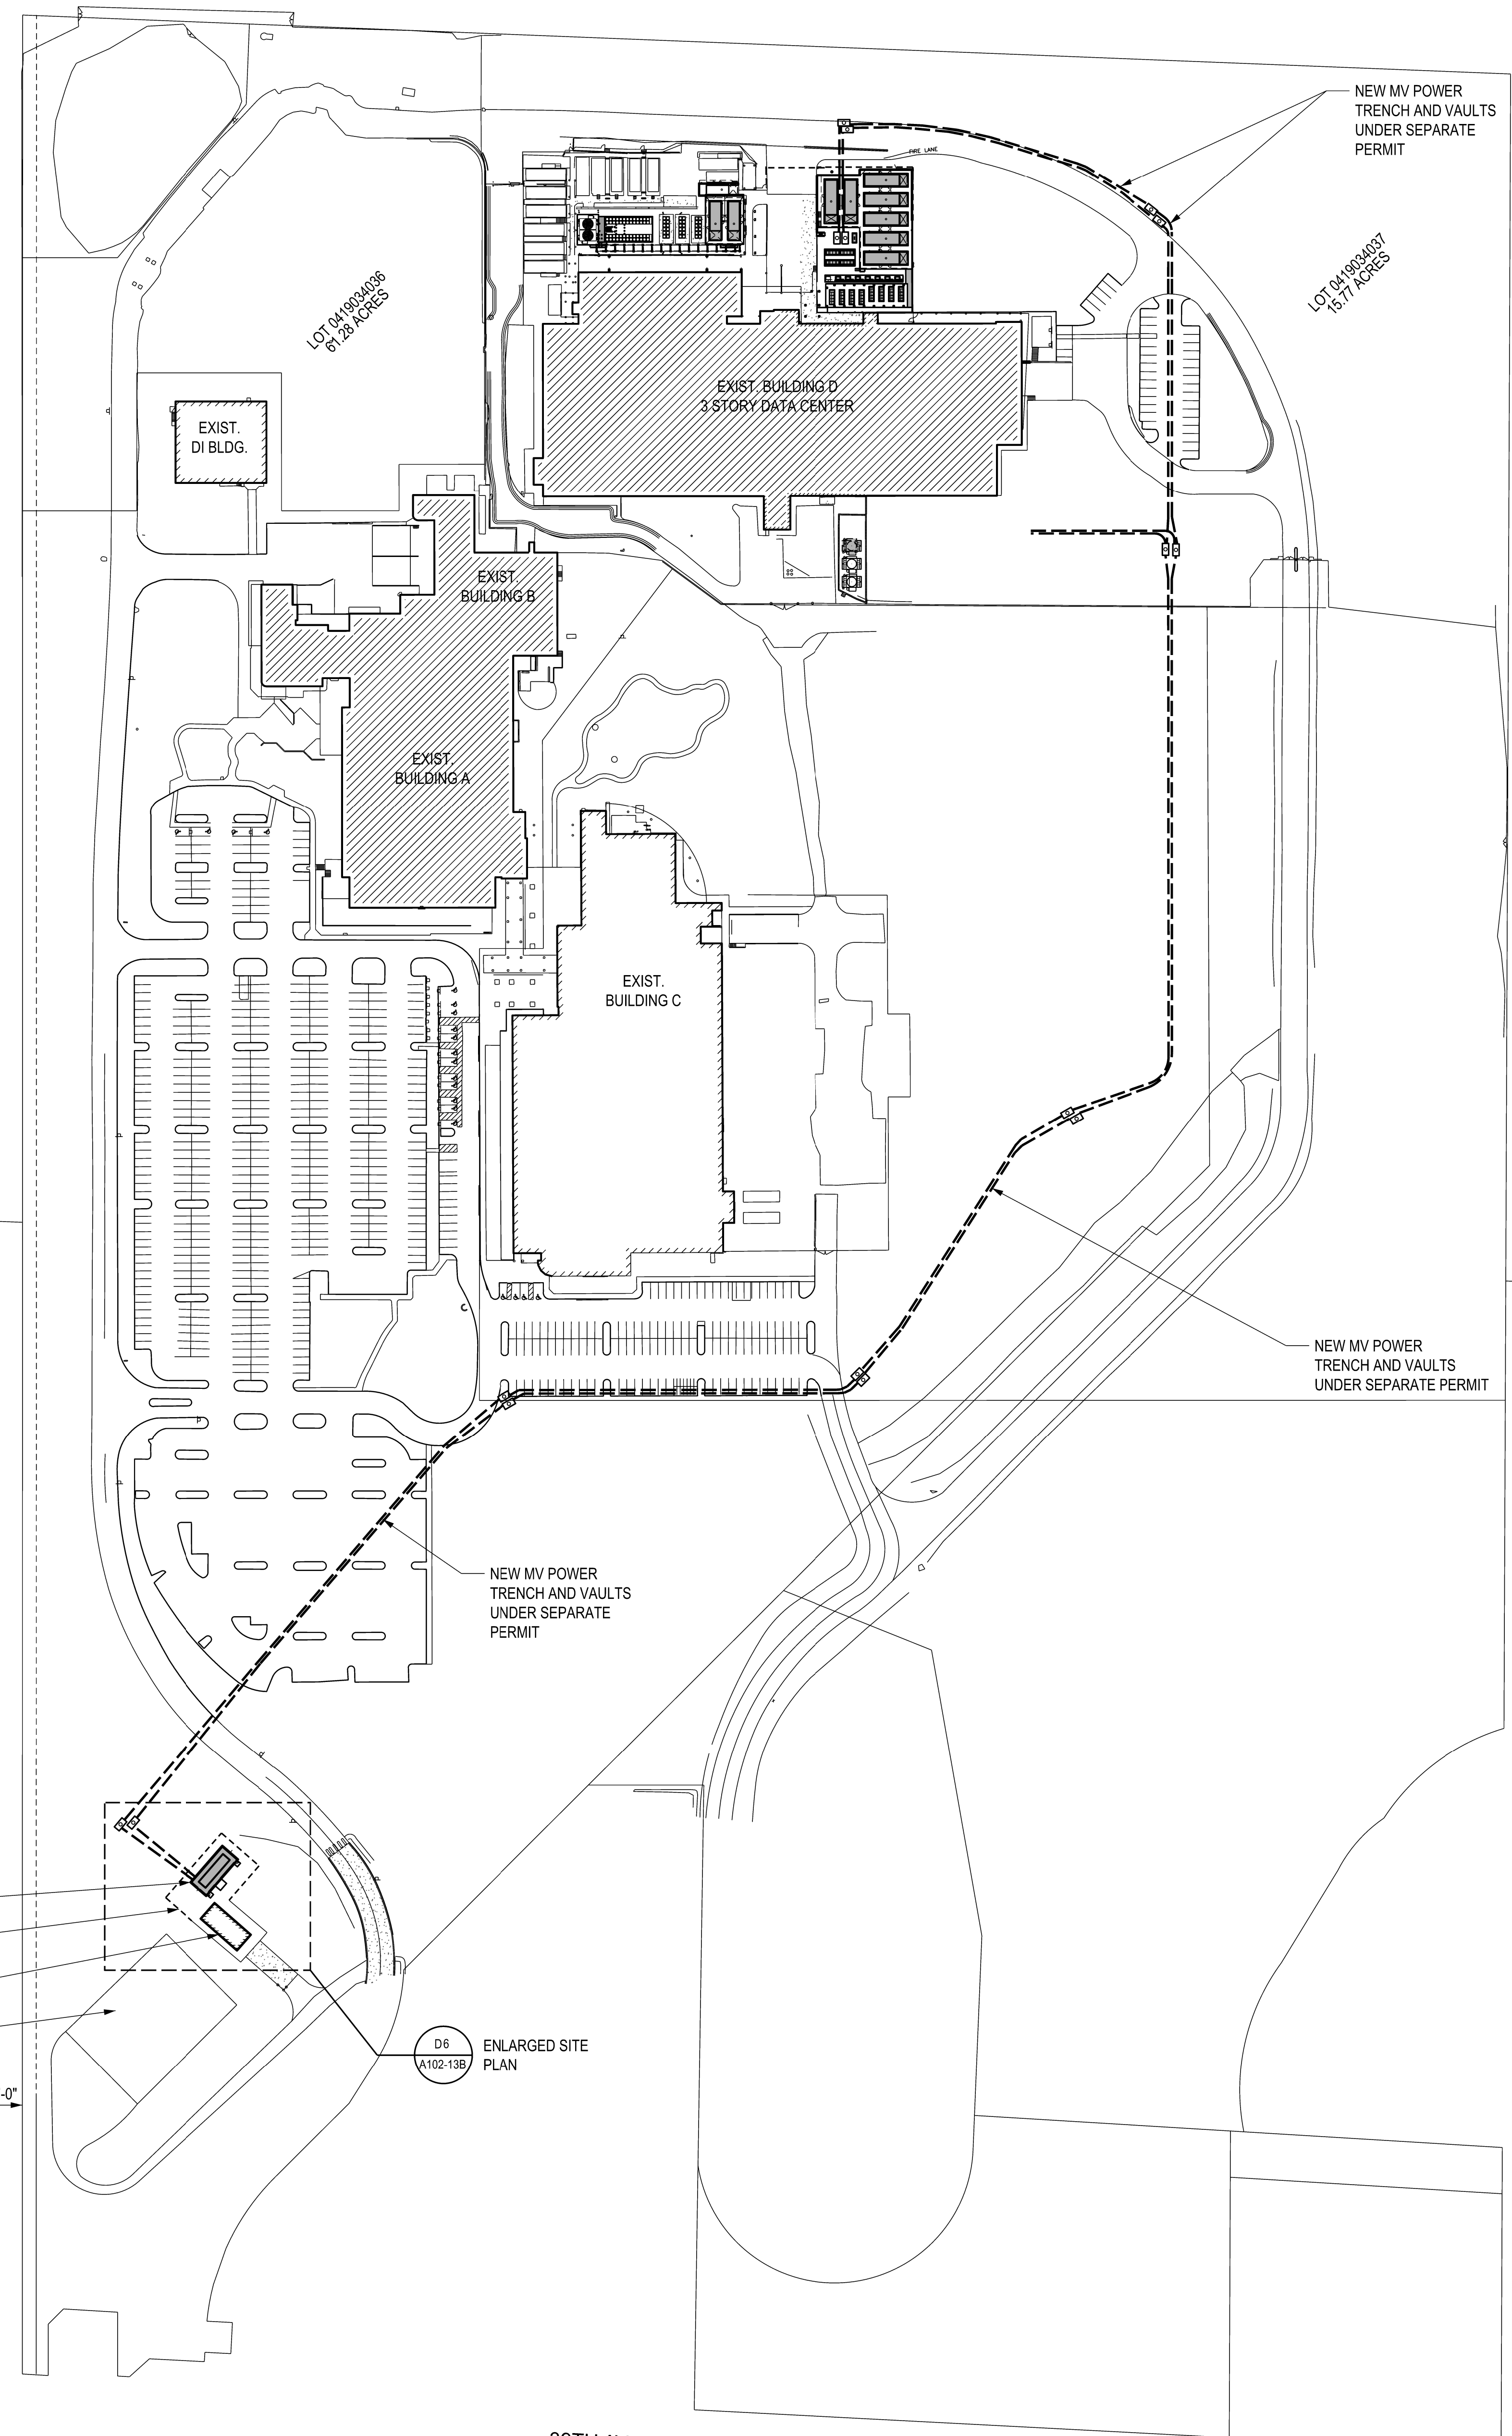


A6 OVERALL SITE PLAN
 SCALE: 1" = 100'

H
G
F
E
D
C
B
A

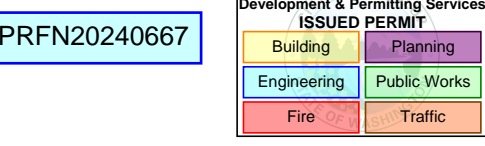

OWNER:
 BENAROVA CAPITAL, LLC
 Centeris Data Centers
 9675 SE 36th St, Suite 115
 Mercer Island, WA 98040
 +1.253.200.4120

CONSULTANT:

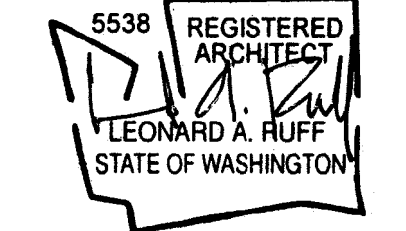

CASCADE MISSION CRITICAL, LLC
 Data Center Consulting and Design
 6210 36th Avenue N.E. Seattle, WA 98115
 P: 206-294-1288 www.cascade-missioncritical.com

CENTERIS VOLTAGE PARK
 1023 39th Avenue South East
 Puyallup, WA 98374-2121
 WB02 VOLTAGE PARK
 FENCING
 MV SWITCHGEAR BUILDING


ISSUED/REVISED	DATE
PERMIT SUBMITTAL	4/19/24

PERMIT SUBMITTAL
 APRIL 19, 2024
 OVERALL SITE PLAN

A-101-13B

OWNER:
 BENAROYA CAPITAL, LLC
 Centeris Data Centers
 9675 SE 36th St, Suite 115
 Mercer Island, WA 98040
 +1.253.200.4120

CONSULTANT:

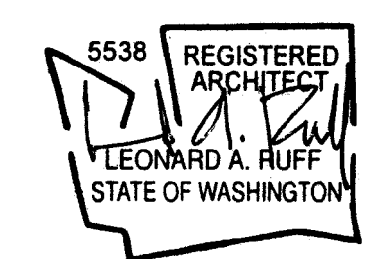

CASCADE MISSION CRITICAL, LLC
 Data Center Consulting and Design
 6210 36th Avenue N.E., Seattle, WA 98115
 P: 206-294-1288 www.cascade-missioncritical.com


CENTERIS VOLTAGE PARK
 1023 39th Avenue South East
 Puyallup, WA 98374-2121
 WB02 VOLTAGE PARK
 MV SWITCHGEAR BUILDING

ISSUED/REVISED	DATE
PERMIT SUBMITTAL	4/18/24


PERMIT SUBMITTAL
 APRIL 18, 2024

SWITCHGEAR BUILDING
 ENLARGED SITE PLAN
 FENCE ELEVATION

A-102-13B

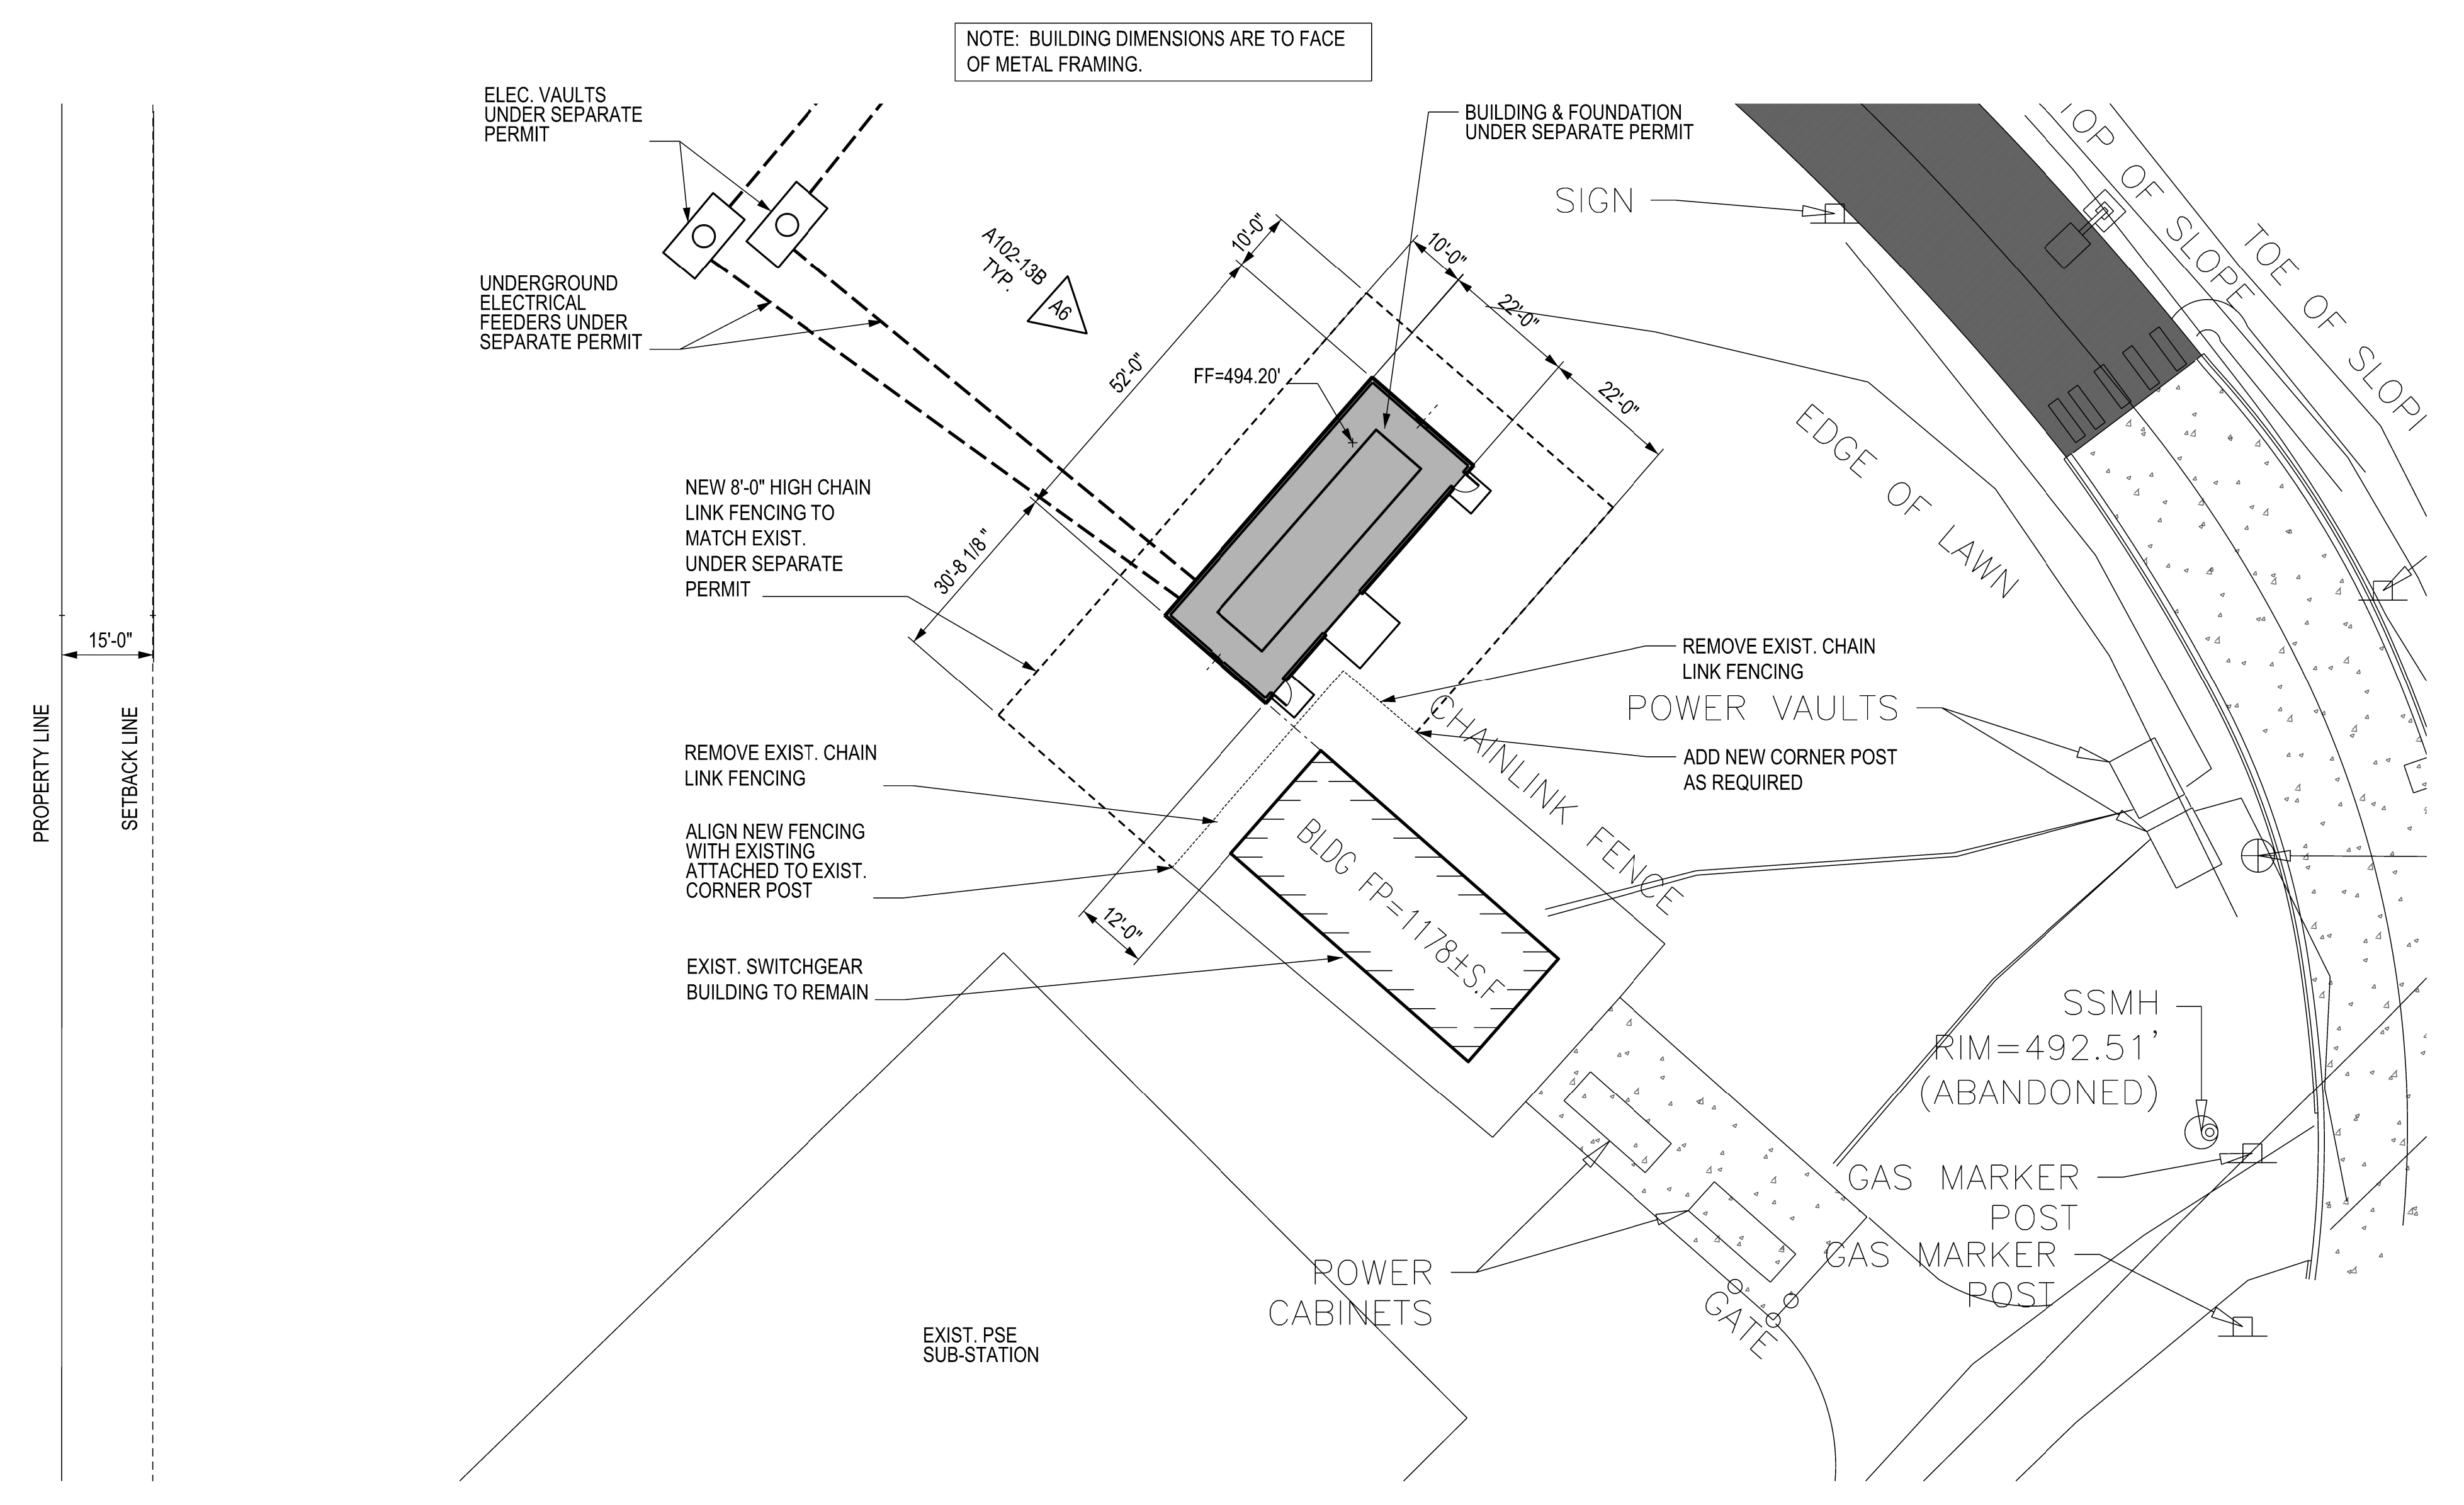

D6 ENLARGED SITE PLAN - SWITCHGEAR BUILDING
 SCALE: 1" = 20'-0"

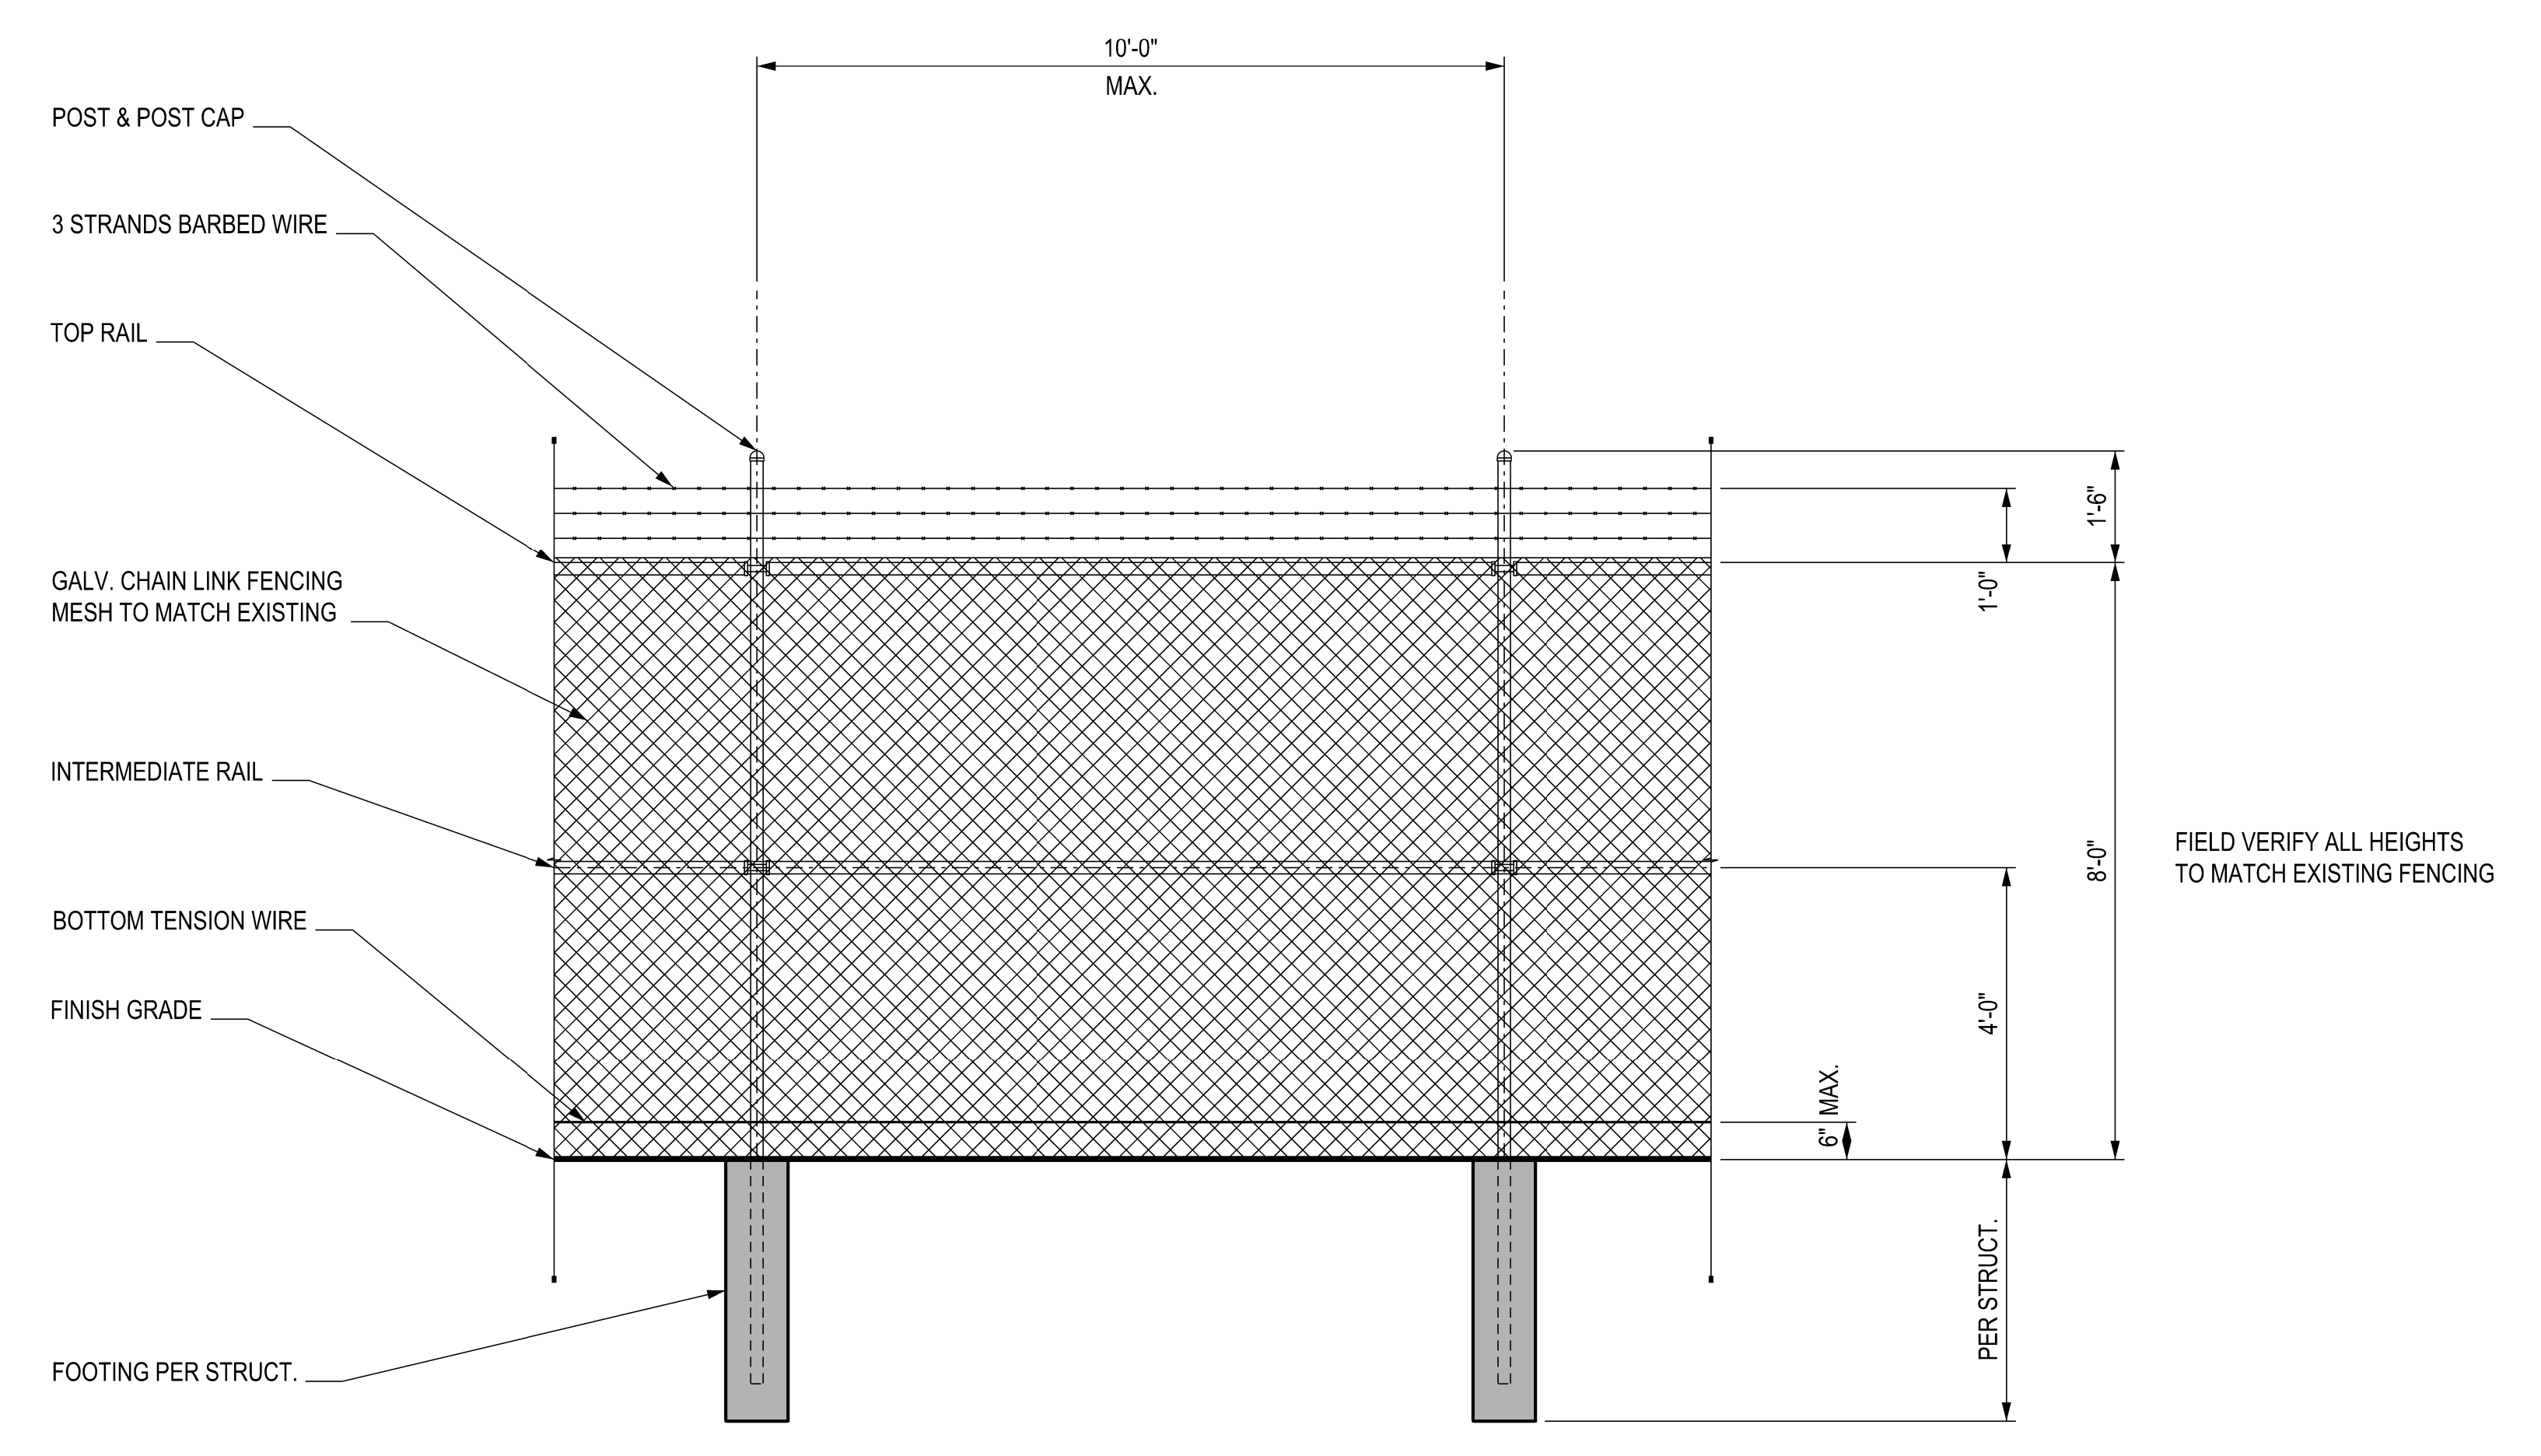

A6 FENCE ELEVATION
 SCALE: 1/2" = 1'-0"