


PRCNC20231607

City of Puyallup  
Development  
Engineering  
APPROVED

See permit conditions.  
ycharitou  
07/30/2024  
12:55:50 PM



City of Puyallup  
Development & Permitting Services  
ISSUED PERMIT



Building	Planning
Engineering	Public Works
Fire	Traffic

Call before you dig. It's the law.  
Dial 811 or call 1-800-424-5555.

No proposed footings, posts, or supports shall be constructed on or above any existing public utility connections without first relocating the utility services or protecting it in place.

The contractor shall locate the existing storm and sanitary sewer facilities within proximity to the proposed bollards prior to construction. The sanitary sewer main is not depicted on these plans. Refer to the approved PRCCP20231620 civil plans. The contractor shall take the necessary precautions, at their own expense, to protect the existing utilities during the installation of the proposed bollards.

Bollards may be required to be removed if they impede the Emergency apparatus access.

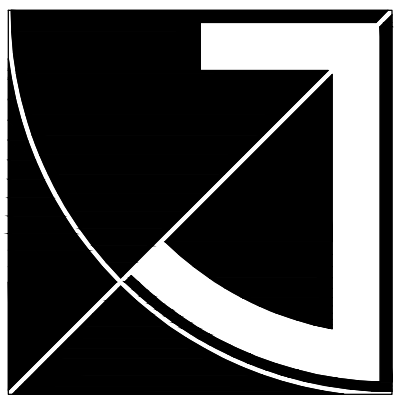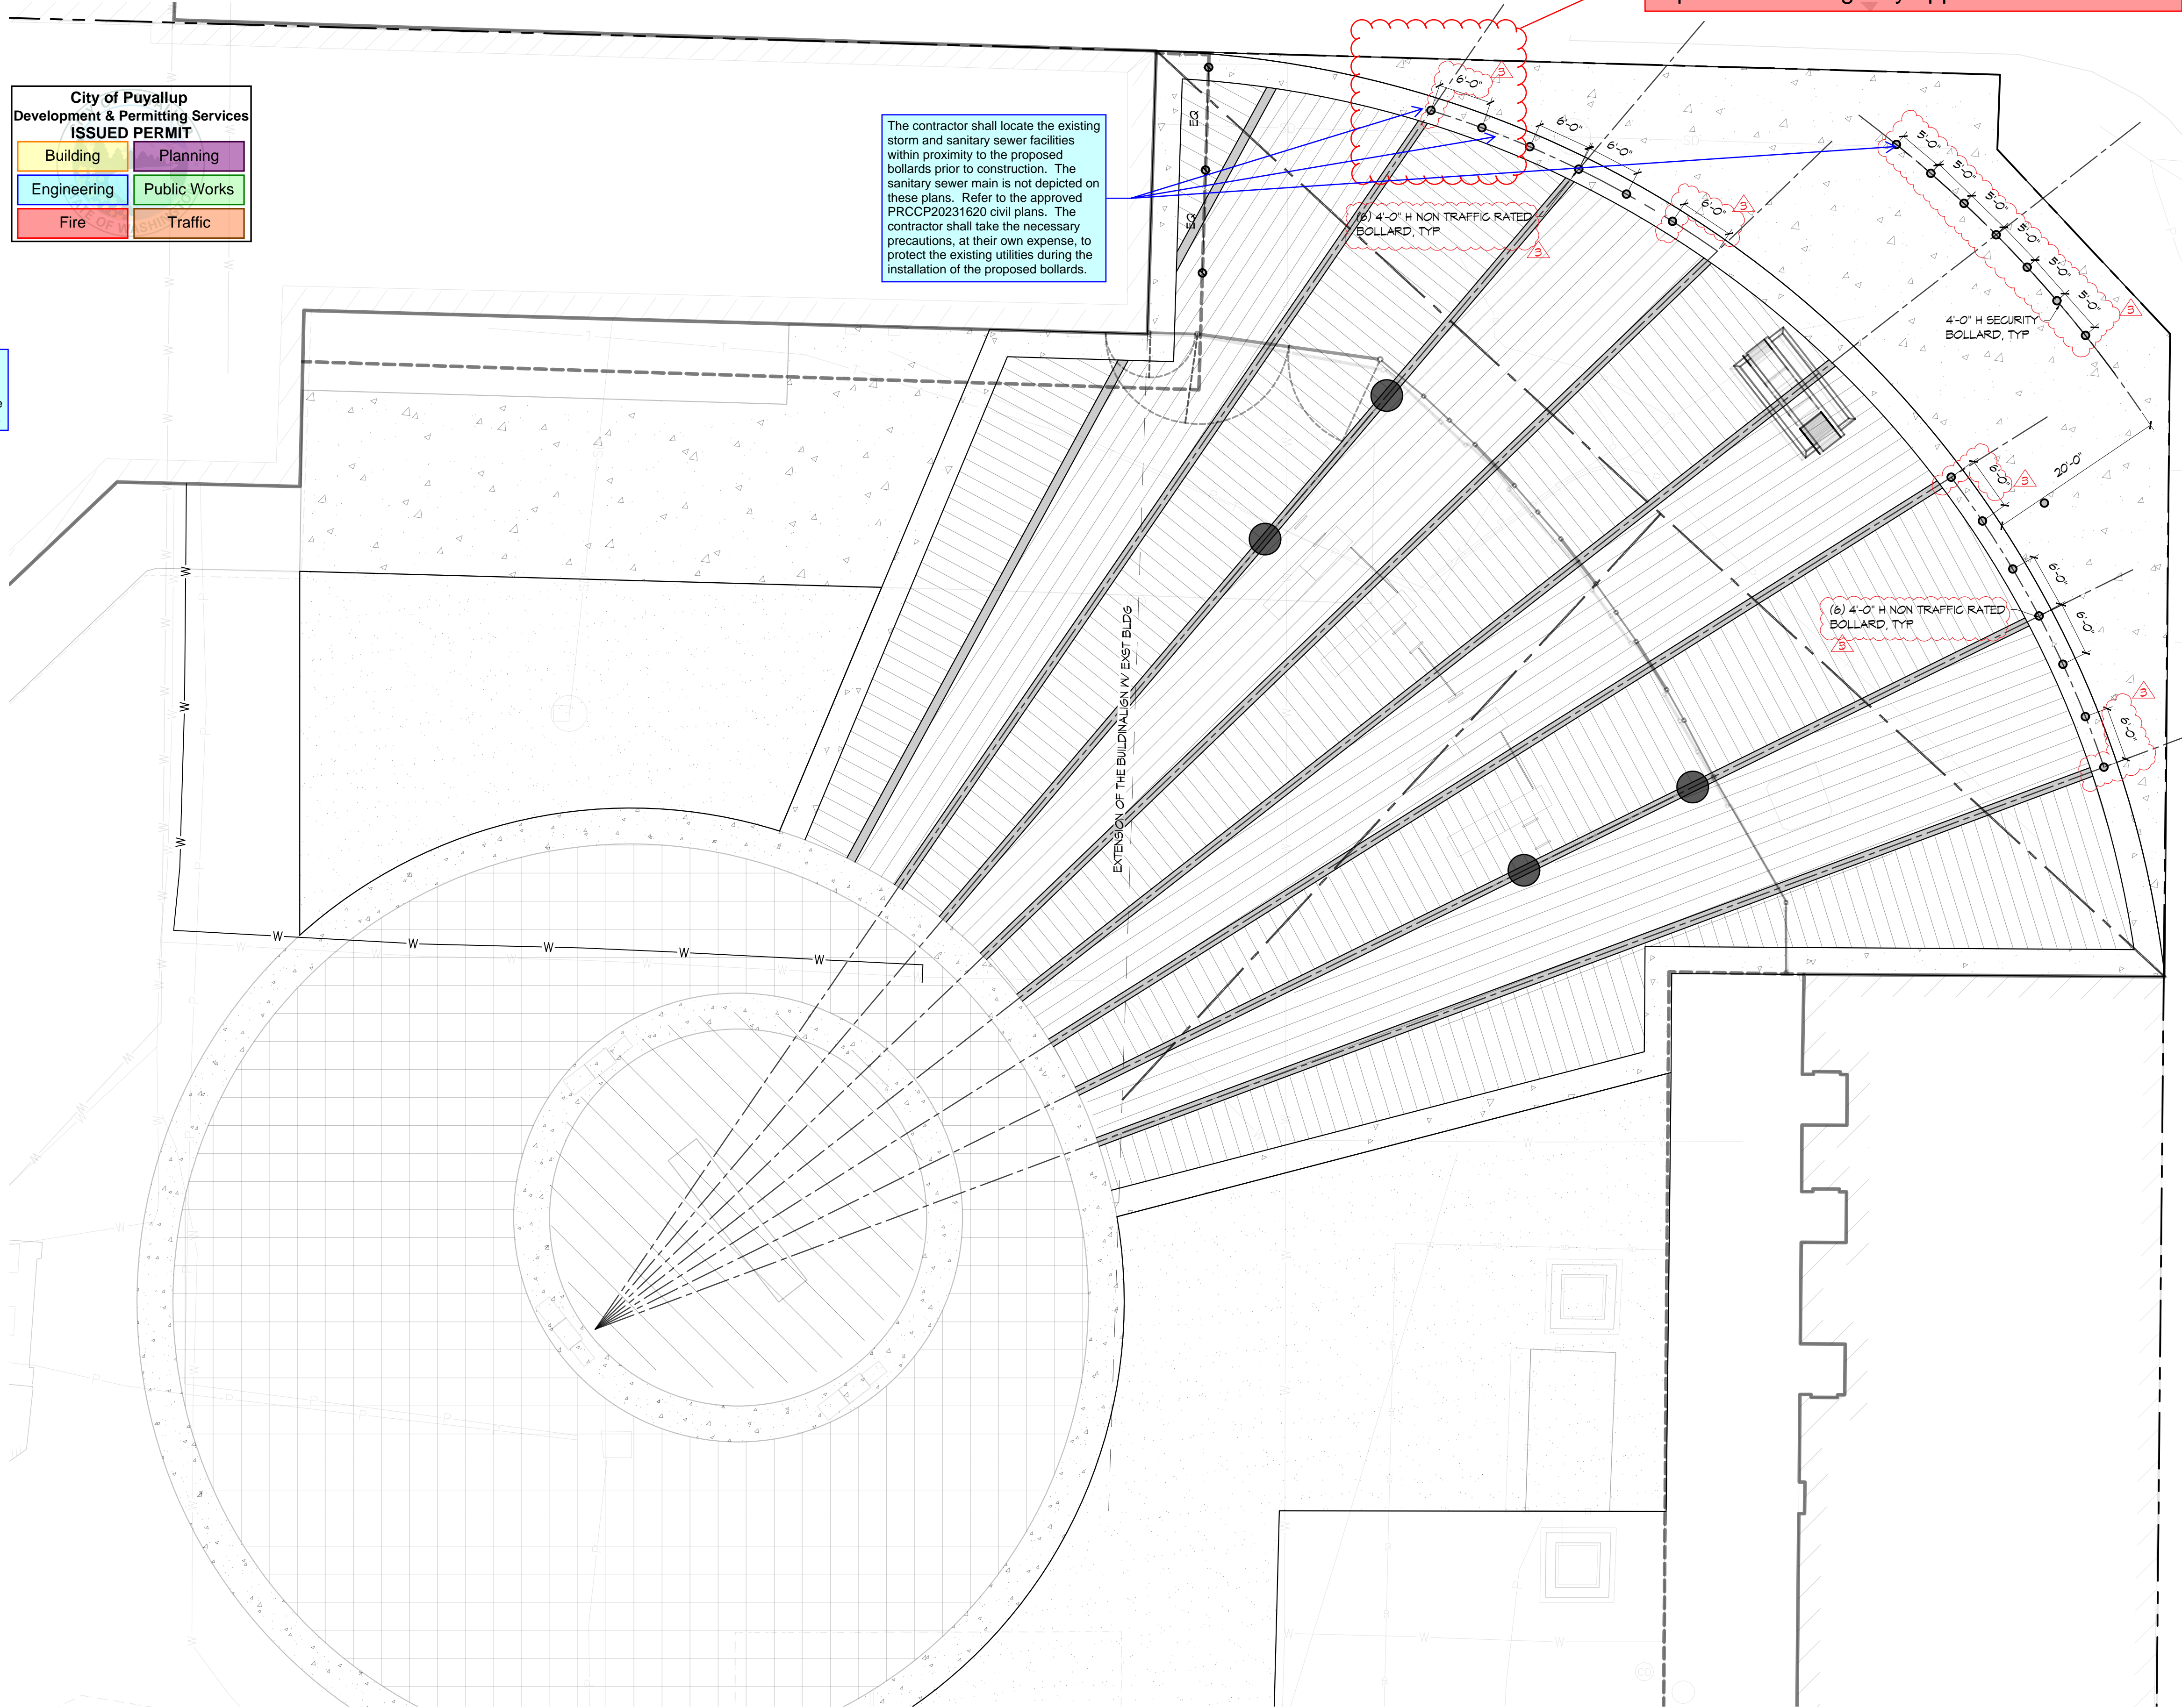

JEFF BROWN  
ARCHITECTURE

JEFF BROWN ARCHITECTURE  
12181 C STREET SOUTH  
TACOMA, WA 98444  
PROJECT LEAD  
JEFFREY E. BROWN  
253.606.8324  
jeff@jeffbrownarchitecture.com

3774 REGISTERED ARCHITECT  
*Jeffrey E. Brown*  
JEFFREY E. BROWN  
STATE OF WASHINGTON

PROJECT NAME/ADDRESS

WASHINGTON STATE FAIR  
GOLD GATE - CANOPY  
110 9TH AVE SW  
PUYALLUP, WA 98371

DRAWING TYPE

PERMIT DOCUMENTS

ISSUE DATE	ISSUE DESCRIPT.	NO.
11.14.23	PERMIT	___
02.01.24	REV-CITY	___
04.25.24	REV-CITY	___
06.25.24	REV-DESIGN	▲

SHEET TITLE

SITE PLAN  
BOLLARD & PAVING

SHEET #

A1.4

SITE PLAN - BOLLARD & PAVING  
(11X17) SCALE: 1" = 20'  
(22X34) SCALE: 1" = 10'