


City of Puyallup
Development & Permitting Services
ISSUED PERMIT


Building	Planning
Engineering	Public Works
Fire	Traffic

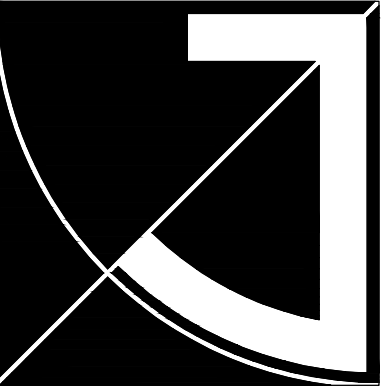

JEFF BROWN ARCHITECTURE

JEFF BROWN ARCHITECTURE
12181 C STREET SOUTH
TACOMA, WA 98444

PROJECT LEAD
JEFFREY E. BROWN
253.606.8324
jeff@jeffbrownarchitecture.com

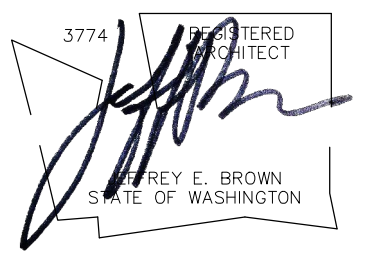

PROJECT NAME/ADDRESS

WASHINGTON STATE FAIR INTERNATIONAL VILLAGE

110 9TH AVE SW
PUYALLUP, WA 98371

Copy Right 2024 Jeff Brown Architecture
These documents have been prepared specifically for the above named project. They are not suitable for use on other projects or in other locations without the approval and participation of the Architect.

PROJECT NUMBER
23002

DRAWING TYPE

PERMIT DOCUMENTS


DATE	ISSUE	NO.
05.03.24	PERMIT	
09.11.24	CITY-REV	▲

SHEET TITLE

SITE PLAN

SHEET #


A1.1

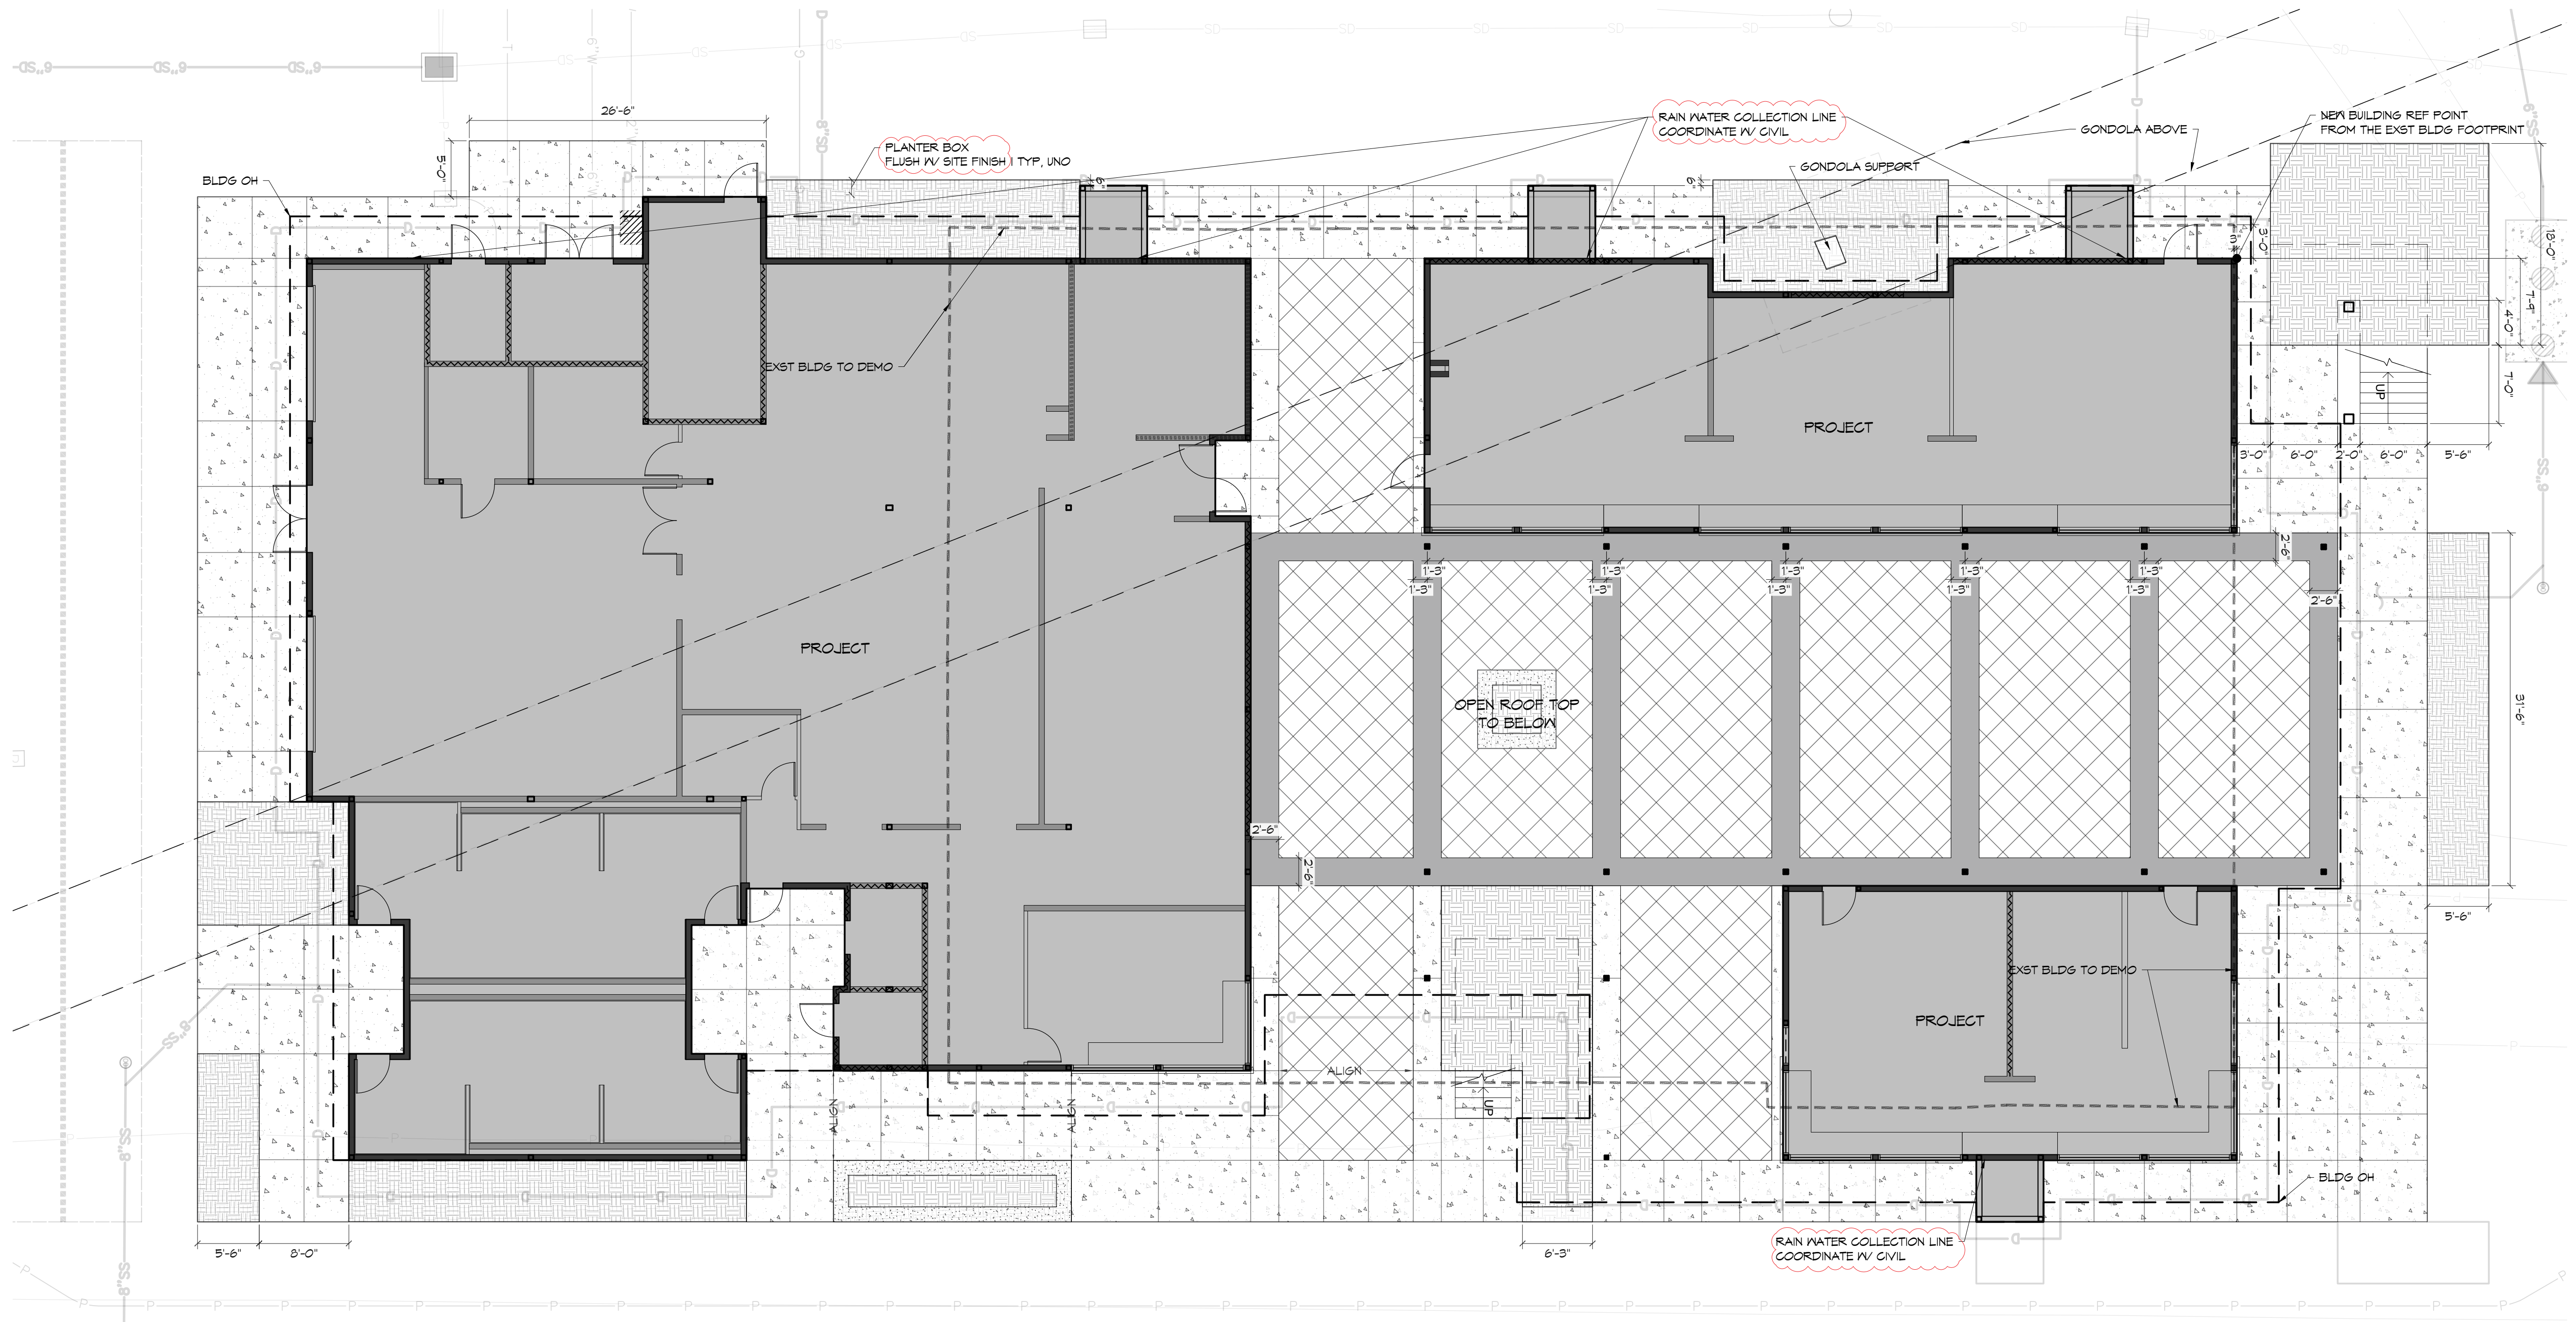


HATCHING LEGEND & NOTES	GENERAL NOTES
4" CONG, FIELD	SEE CIVIL DRAWINGS FOR UNDERGROUND UTILITY
4" CONG, ACCENT #1	
4" CONG, ACCENT #2	

City of Puyallup Building Reviewed for Compliance BSnowden 10/02/2024 3:51:47 PM	City of Puyallup Planning Division Approved NComstock 10/14/2024 11:02:03 AM	City of Puyallup Development Engineering Approved ycharitou 10/14/2024 1:10:02 PM

SITE PLAN
(11x17) SCALE: 1/16" = 1'-0"
(22x34) SCALE: 1/8" = 1'-0"

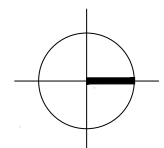

Path: C:\Users\Mriscoc\OneDrive\Projects - General\1507 - Washington State Fair\1507-014 - International Village\02 - CIV\CAD\

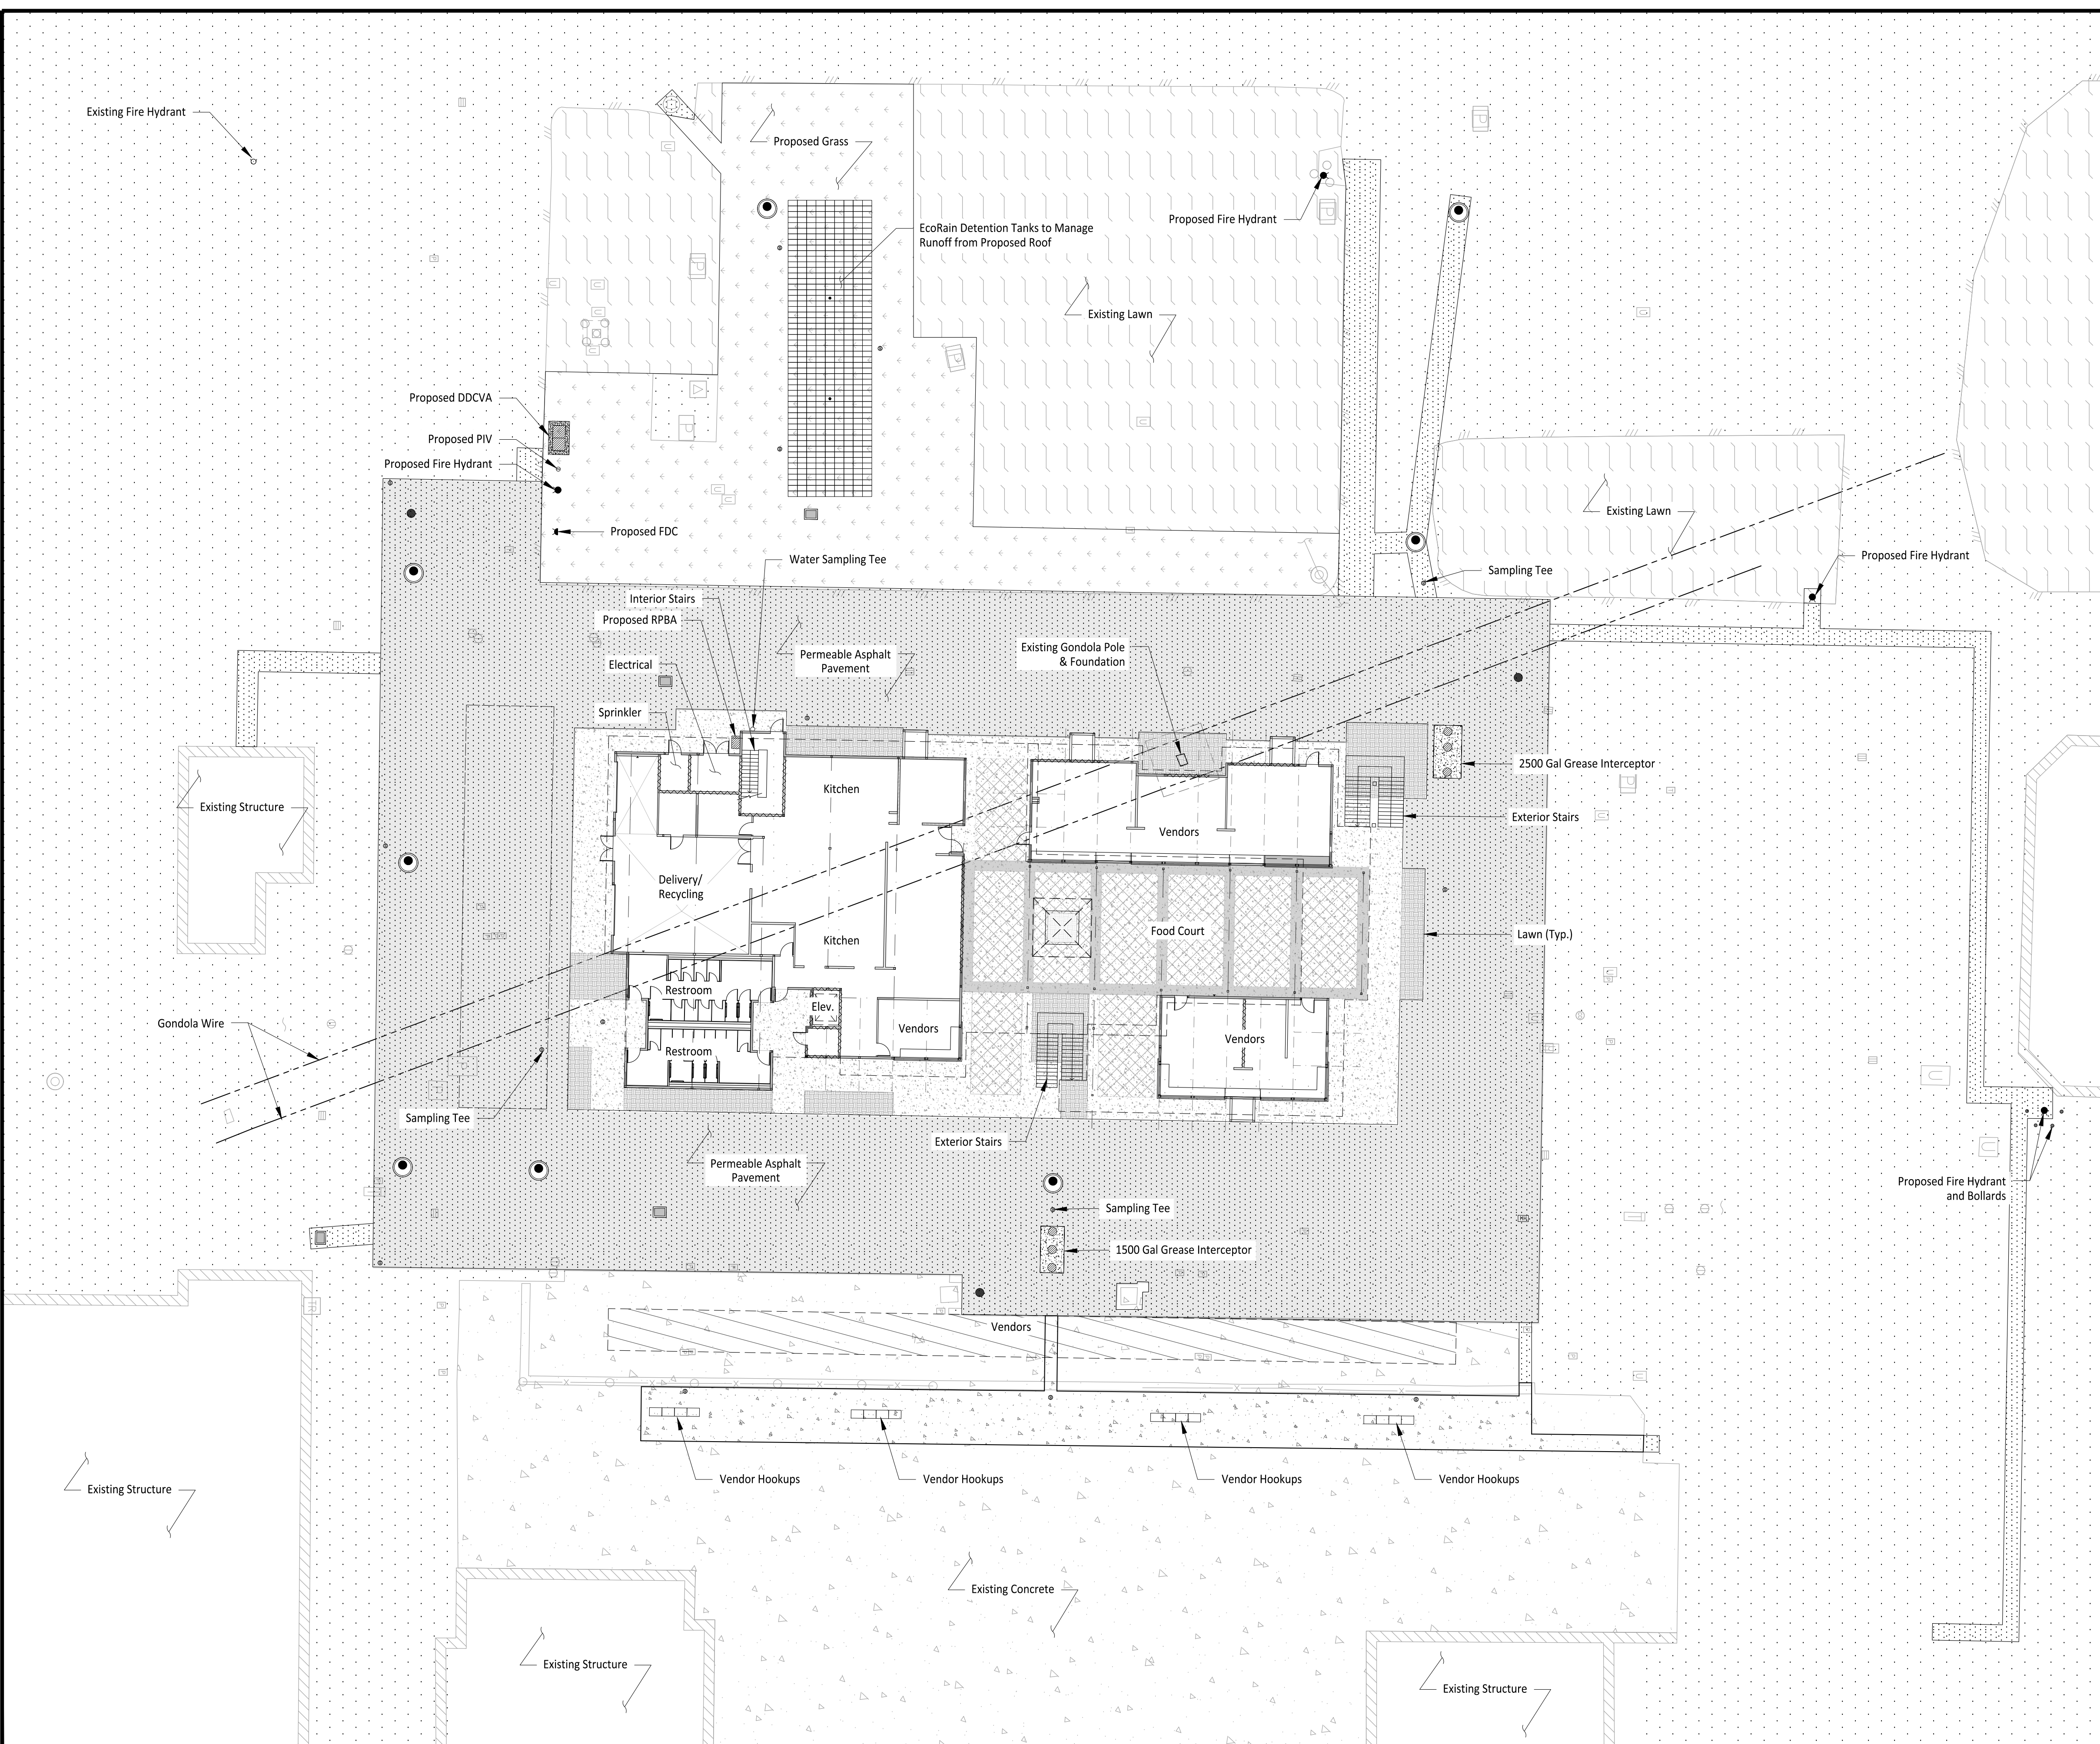

LEGEND

PRCNC20241090

[Symbol]	Existing Lawn
[Symbol]	Existing Asphalt
[Symbol]	Existing Concrete
[Symbol]	Proposed Concrete
[Symbol]	Proposed Permeable Asphalt
[Symbol]	Proposed Asphalt
[Symbol]	Proposed Grass
[Symbol]	Existing Catch Basin
[Symbol]	Existing Fire Hydrant
[Symbol]	Proposed Manhole
[Symbol]	Proposed Catch Basin
[Symbol]	Proposed FDC
[Symbol]	Proposed Fire Hydrant
[Symbol]	Proposed Vendor Hookups
[Symbol]	Proposed Grease Interceptor
[Symbol]	Proposed Double Check Valve Assembly

Owner/Developer:
Washington STATE FAIR
 PUYALLUP

Washington State Fair
 110 9th Ave SW
 Puyallup, WA 98371
 (253) 841-5356

Architect:
 Jeff Brown Architecture
 12181 C Street South
 Tacoma, WA 98444
 (253) 606-8324
 Contact: Jeff Brown

Engineer:

 Justin Jones, PE
 905 Main St. Suite 200
 Sumner, WA 98390
 (206) 596-2020


Project:
Washington State Fair International Village Redevelopment

City of Puyallup
 Development & Permitting Services
ISSUED PERMIT

Building	Planning
Engineering	Public Works
Fire	Traffic

ONE INCH AT FULL SCALE.
 IF NOT, SCALE ACCORDINGLY

Civil Construction Permit

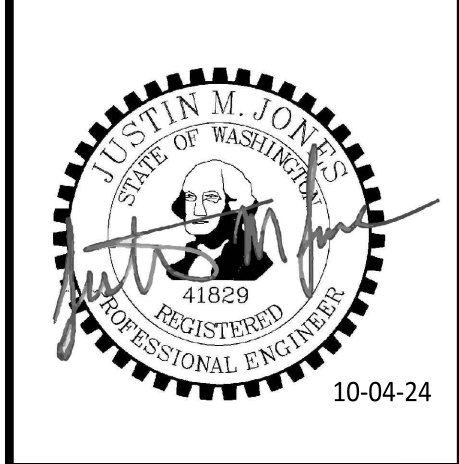

REV	DATE	DESCRIPTION
1	09-20-24	City Comment Cycle #1
2	10-04-24	City Comment Cycle #2


DRAWN BY: MO DESIGN BY: JJ

PROJ. NO: 1507-014
 DATE: October 4, 2024

SHEET NAME:
Composite Site Plan

REFERENCE

DWG. **C1-102**
 6 OF 39

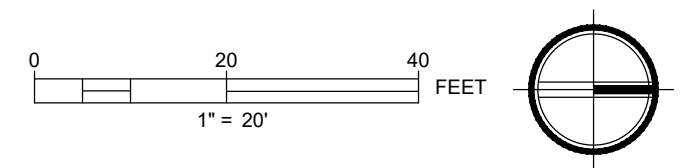

APPROVED

BY: _____
 CITY OF PUYALLUP
 DEVELOPMENT ENGINEERING

DATE: _____

NOTE: THIS APPROVAL IS VOID AFTER 180 DAYS FROM APPROVAL DATE. THE CITY WILL NOT BE RESPONSIBLE FOR ERRORS AND/OR OMISSIONS ON THESE PLANS. FIELD CONDITIONS MAY DICTATE CHANGES TO THESE PLANS AS DETERMINED BY THE DEVELOPMENT ENGINEERING MANAGER.

CALL TWO BUSINESS DAYS BEFORE YOU DIG

1-800-424-5555
 UTILITIES UNDERGROUND LOCATION CENTER