


PRFUP20250377

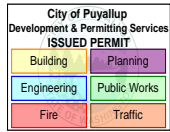

RIGHT OF WAY SITE PLAN

JOB NUMBER(S):

JOB NAME:

250775
P.285269

2ND STREET APARTMENTS

CITY/MUNICIPALITY
CUSTOMER STREET
CUSTOMER CITY/CUSTOMER STATE
CUSTOMER ZIP
DATE

CITY OF PUYALLUP
501 2ND ST NE
PUYALLUP WASHINGTON
98372
MARCH 13TH, 2025


SHEET INDEX:

COVER PAGE
A1 LAYOUT

CONTACTS:

ISAIAH ADAMS
PROJECT COORDINATOR
9712 WALLER RD E
TACOMA, WA 98446
(PHONE) 253.522.7820
(FAX) 253.538.0506
(EMAIL) IADAMS@TERCOMCONSTRUCTION.COM

SAM TESSEMA
NETWORK IMPLEMENTATION ENGINEER
23315 66TH AVE S
KENT, WA 98032
(PHONE) 253.458.6585
(EMAIL) SAMUEL.TESSEMA@LUMEN.COM

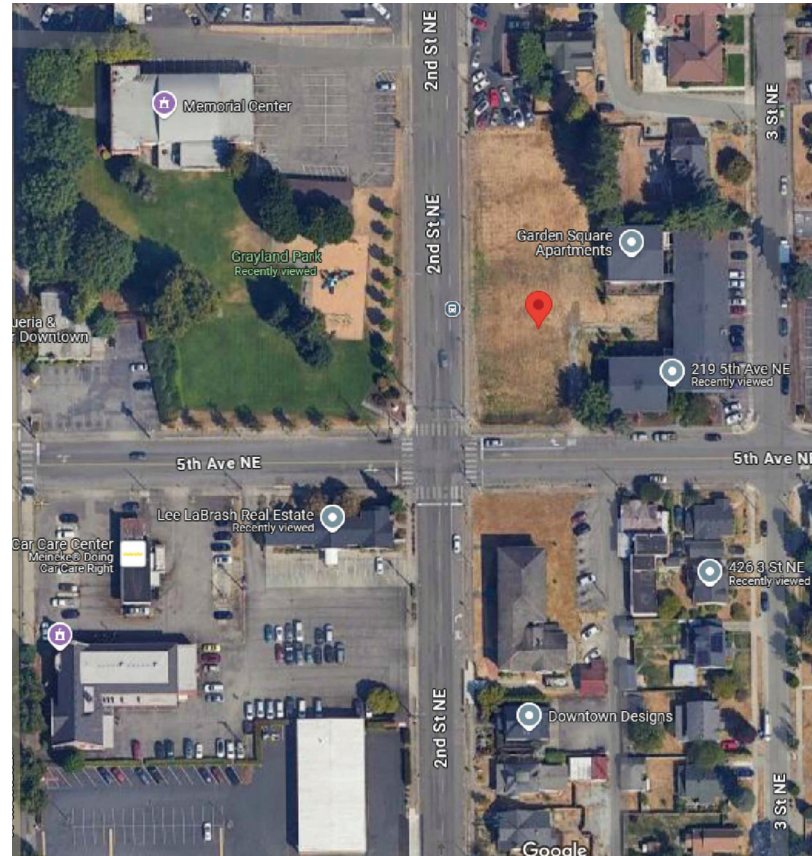

VICINITY MAP



TERCOM
CONSTRUCTION INC



REVISION

COVER PAGE

SHEET NUMBER	VERSION
COVER	1

PRFUP20250377

Any public curb, gutter, or sidewalk broken now or during the course of construction shall be removed and replaced per City Standards.

City of Puyallup Development & Permitting Services ISSUED PERMIT	
Building	Planning
Engineering	Public Works
Fire	Traffic

LEGEND



EXISTING MANHOLE



EXISTING PEDESTAL



EDGE OF PAVEMENT



ROAD CENTERLINE



EXISTING CONDUIT



TERCOM
CONSTRUCTION INC



Notes:

601 N MERIDIAN

2ND ST NE

501 2ND ST NE

219 5TH AVE NE

3RD ST NE

5TH AVE NE

436 2ND ST NE

38 5TH AVE NE

212 5TH AVE NE

218 5TH AVE NE

437 3RD ST NE

429 3RD ST NE

436 3RD ST NE

20'-6"

41'

21'-10"

43'-8"

41'-6"

20'-9"

42'

21'

EXISTING CONDUIT PATH

ACCESS MANHOLE AND PEDESTAL
TO PROOF EXISTING CONDUIT PATH



SCALE: 1" = 40'

SHEET NUMBER

VERSION

A1

1