


A4 GAS FLOOR PLAN
1/4" = 1'-0"

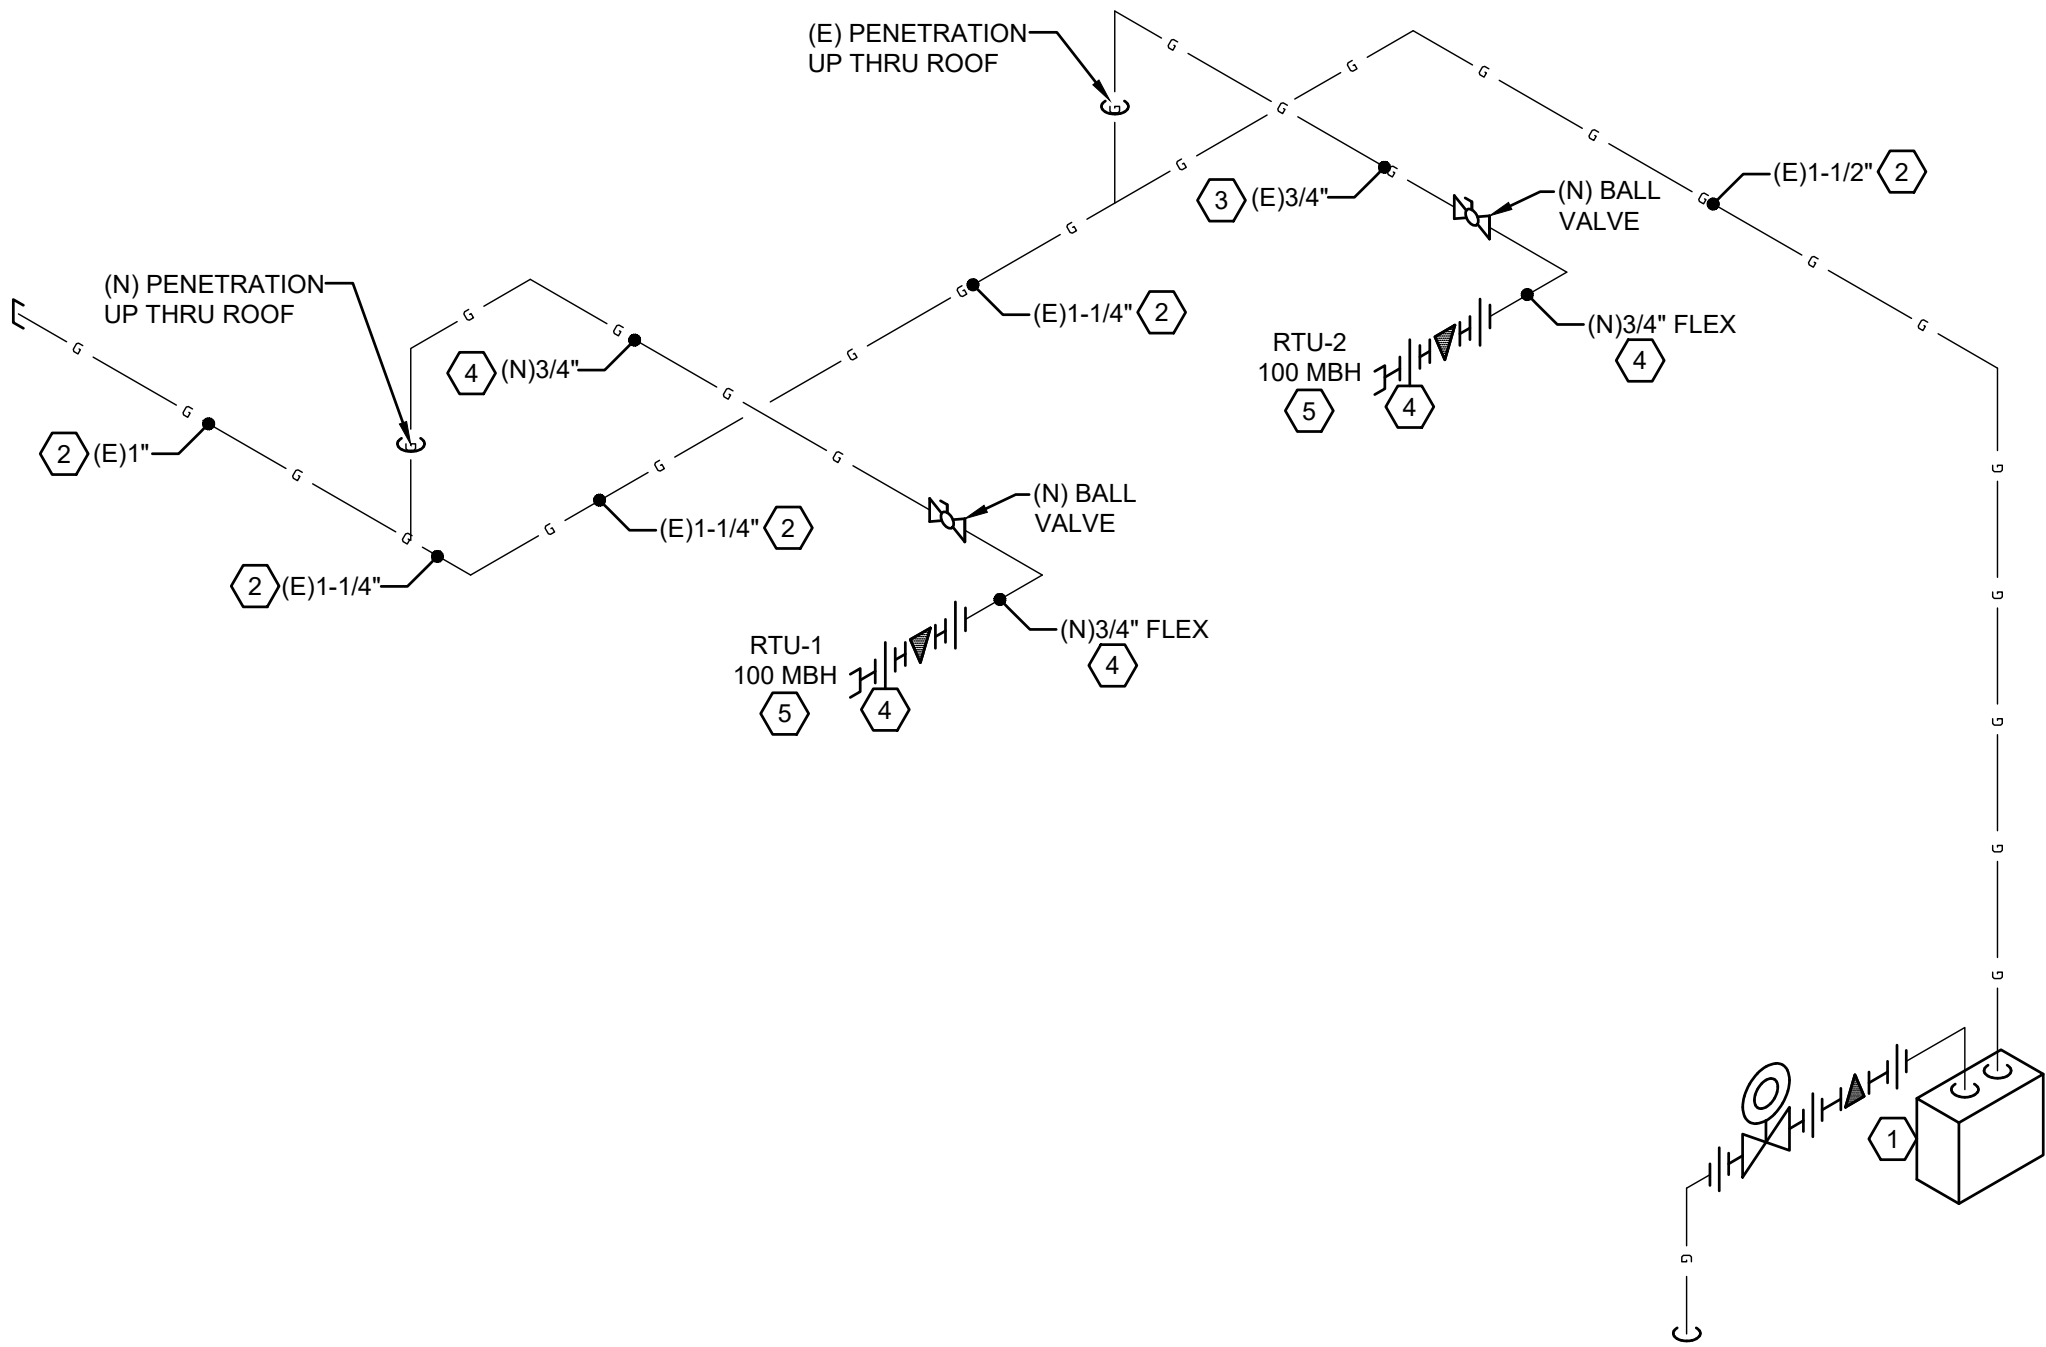

A2 GAS RISER DIAGRAM
NTS

The approved construction plans, documents, and all engineering must be posted on the job at all inspections in a visible and readily accessible location.

Full sized legible color plans are required to be provided by the permittee on site for inspection.

Separate Electrical Permit is required with the Washington State Department of Labor & Industries.
<https://lni.wa.gov/licensing-permits/electrical/>
electrical-permits-fees-and-inspections or call for Licensing Information: 1-800-647-0982

Approval of submitted plans is not an approval of omissions or oversights by this office or non compliance with any applicable regulations of local government. The contractor is responsible for making sure that the building complies with all applicable codes and regulations of the local government.

City of Puyallup
Building
Development & Permitting Services
REVIEWED
FOR
COMPLIANCE
SKinnear
06/13/2025
2:40:14 PM
CITY OF PUYALLUP
STATE OF WASHINGTON

City of Puyallup
Development & Permitting Services
ISSUED PERMIT
Building Planning
Engineering Public Works
Fire Traffic

SHEET NOTES	
##	NOTES
1	VERIFY EXACT LOCATION OF GAS METER BANK. UTILIZE EXISTING METER IF APPLICABLE. COORDINATE NEW METER PER LOCAL UTILITY AND LANDLORD REQUIREMENTS IF NECESSARY.
2	EXISTING GAS LINE UNDER ROOF AS INDICATED.
3	EXISTING GAS LINE ABOVE ROOF AS INDICATED.
4	NEW GAS PIPING ABOVE ROOF AS INDICATED. CONNECT GAS LINE TO NEW UNIT. PROVIDE AND INSTALL GAS COCK, PRESSURE REDUCER AS NECESSARY.
5	RTU-1 (100 MBH INPUT), RTU-2 (100 MBH INPUT) OVERALL LENGTH 90'-0"

GENERAL NOTES	
A.	GAS PIPING SIZING BASED ON A MINIMUM OF MEDIUM PRESSURE AVAILABLE AT THE METER.
B.	INDOOR PRVS MUST BE VENTED TO OUTDOORS
C.	GAS PIPING SIZED PER TABLE 402.4(1) 2015 IFGC.

(E) - EXISTING
(N) - NEW

T Mobile

12920 SE 38th STREET
BELLEVUE, WA 98006
WWW.T-MOBILE.COM

COPYRIGHT NOTICE:
THESE DRAWINGS AND SPECIFICATIONS ARE COPYRIGHTED AND SUBJECT TO COPYRIGHT PROTECTION AS AN "ARCHITECTURAL WORK" UNDER REG. 102 OF THE COPYRIGHT ACT, 17 U.S.C. 102. ANY REPRODUCTION OR TRANSMISSION OF THESE DRAWINGS OR SPECIFICATIONS WITHOUT THE WRITTEN PERMISSION OF THE DESIGNER IS PROHIBITED. THE DESIGNER ASSUMES NO LIABILITY FOR ANY ERRORS OR OMISSIONS IN THESE DRAWINGS OR SPECIFICATIONS. THE DESIGNER'S LIABILITY IS LIMITED TO THE DESIGN OF THE DRAWINGS AND SPECIFICATIONS.

SOUTH MERIDIAN & 43RD
AVE SE
4227 S MERIDIAN SUITE E
PUYALLUP, WA 98373

DESIGN TYPE:
E1Y

PROJECT TYPE:
CORP NEW

8022

PROTOTYPE RELEASE: Q3 2024 DCD: XX

PRMH20250755



DATE: 11.11.2024

FUZION
9090 EAST BAHIA DRIVE
SUITE 103
SCOTTSDALE, AZ 85260
design@fuzionad.com
(480) 463-4764
www.fuzionad.com

GEMINI
ENGINEERING GROUP
101 Nightlinger Lane
Millsap, TX 76066
(817) 901-5191

##	DESCRIPTION	DATE
3	CONSTRUCTION COORDINATION	3/11/2025
4	CITY COMMENTS	6/11/2025

DATE: 11.11.2024
DRAWN BY: HO

GAS FLOOR PLAN

P502