



McDonald's


#43903 - 2902 E PIONEER - PUYALLUP, WA 98372

SIGN PROGRAM BOOK

The approved construction plans, documents, and all engineering must be posted on the job at all inspections in a visible and readily accessible location.

Full sized legible color plans are required to be provided by the permittee on site for inspection.

Approval of submitted plans is not an approval of omissions or oversights by this office or non compliance with any applicable regulations of local government. The contractor is responsible for making sure that the building complies with all applicable codes and regulations of the local government.

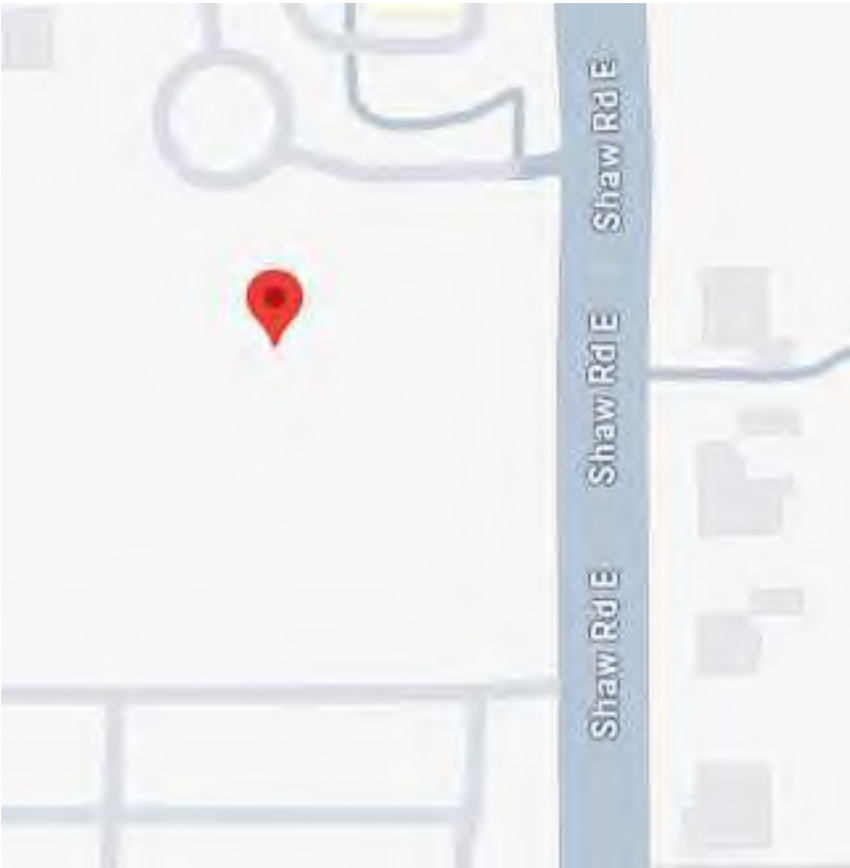

VICINITY MAP
NTS

PRSG20250656

City of Puyallup
Development & Permitting Services
ISSUED PERMIT

Building

Planning

Engineering


Public Works

Fire

Traffic


City of Puyallup
Building
REVIEWED
FOR
COMPLIANCE

BSnowden
08/04/2025
8:43:24 AM





City of Puyallup Development & Permitting Services ISSUED PERMIT			
Building	Planning		
Engineering	Public Works		
Fire	Traffic		

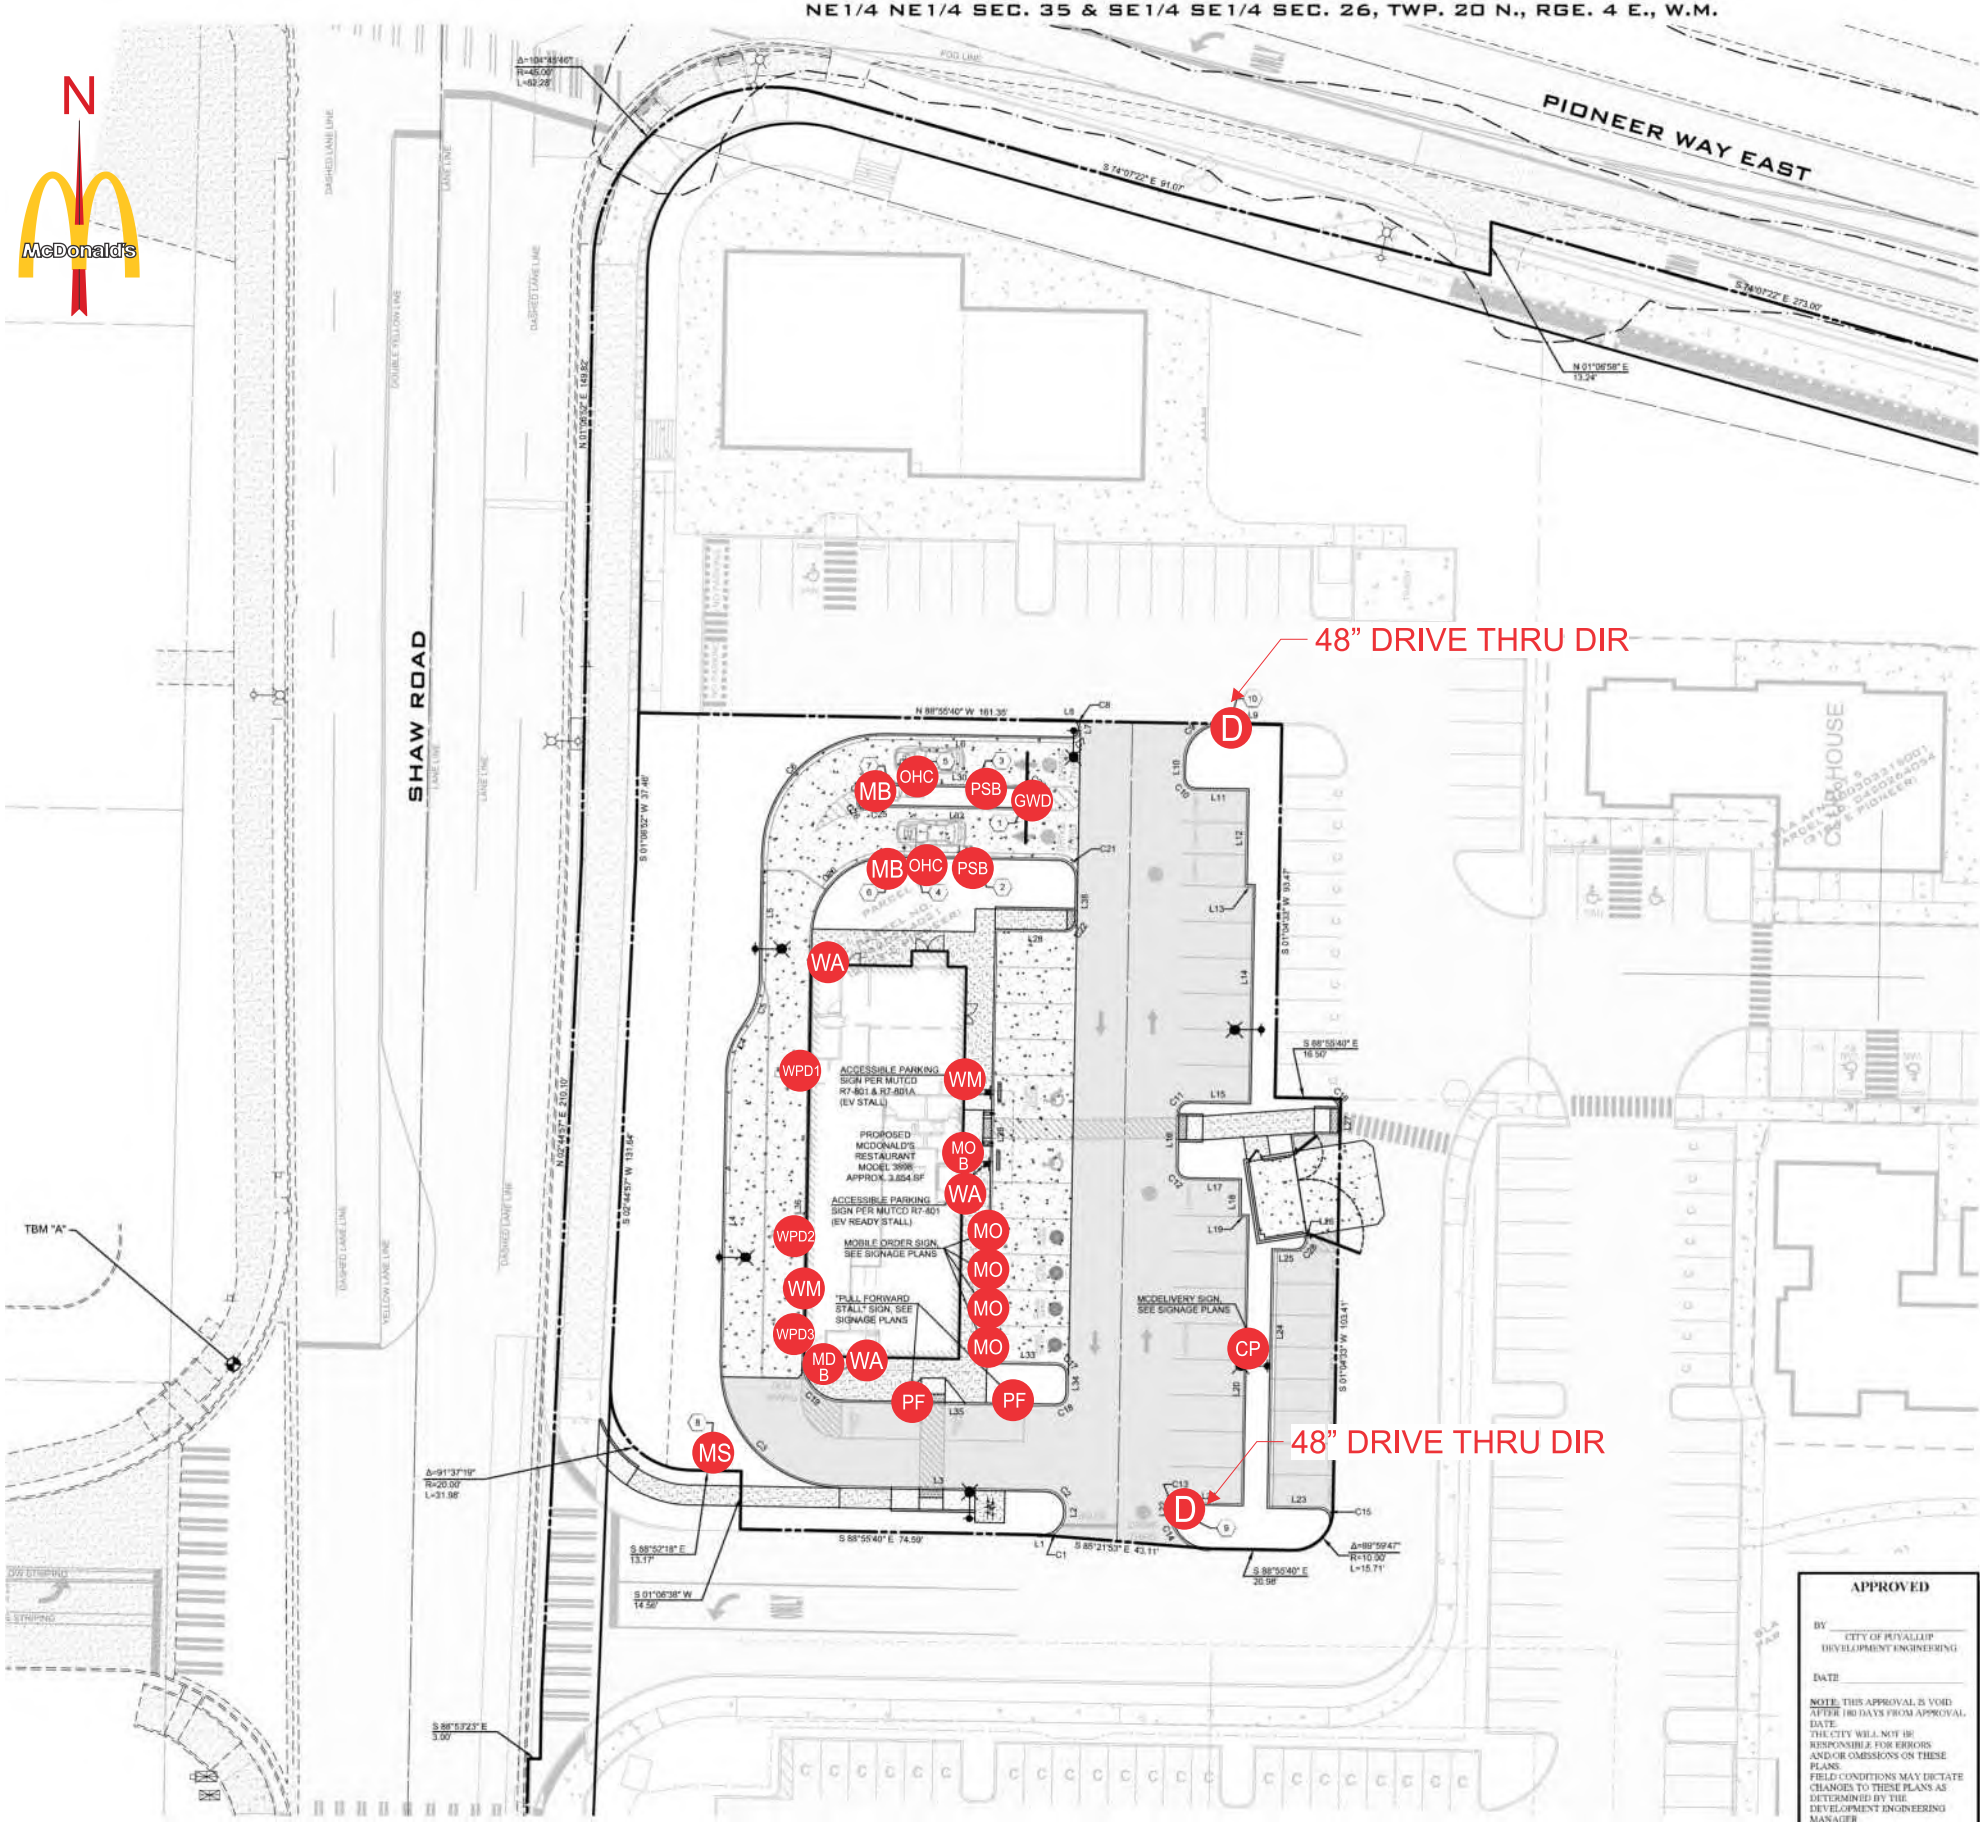

- MB ---- MENU BOARD (QTY 2)
- OHC ---- ORDER HERE CANOPY (QTY 2)
- PSB ---- PRE-SELL BOARD (QTY 2)
- GWD ---- DOUBLE ARM GATEWAY
- WPD1 ---- WINDOW POSITION DECAL 1
- WPD2 ---- WINDOW POSITION DECAL 2
- WPD3 ---- WINDOW POSITION DECAL 3
- MO ---- MOBILE ORDER SIGN (QTY 4)
- PF ---- PULL FORWARD SIGN (QTY 2)
- WA ---- WALL ARCH (QTY 3)
- WM ---- 24" WORDMARK (QTY 2)
- MO B ---- MOBILE ORDER BLADE SIGN
- MD B ---- MCDELIVERY BLADE SIGN
- D ---- DIRECTIONAL (QTY 2)
- MS ---- MONUMENT SIGN (QTY 1)
- CP ---- COURIER PARKING SIGN (QTY 1)



This permit is for wall signs only. All other signs will be permitted separately.

Multiple Site Plans were submitted. The Building inspector must be provided with the Site Plan that has the Planning Department's stamp during inspection.


PRSG20250656




FRONT ELEVATION
SCALE: 3/16" = 1'-0"

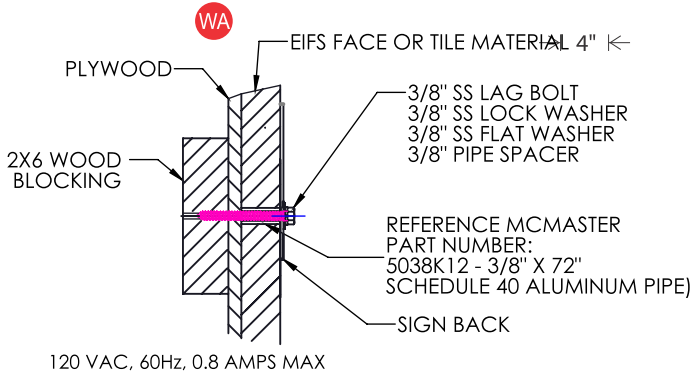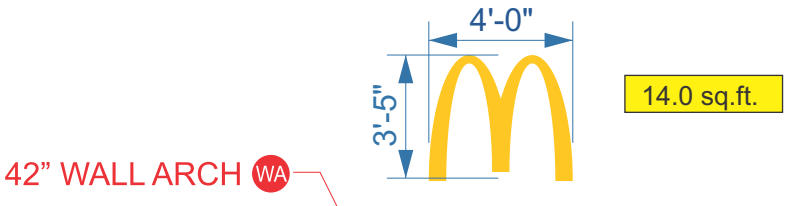

Attachment
Details N.T.S.

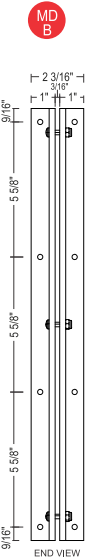


Attach to fascia
with (8)
1 1/2" #12
sheet metal screws

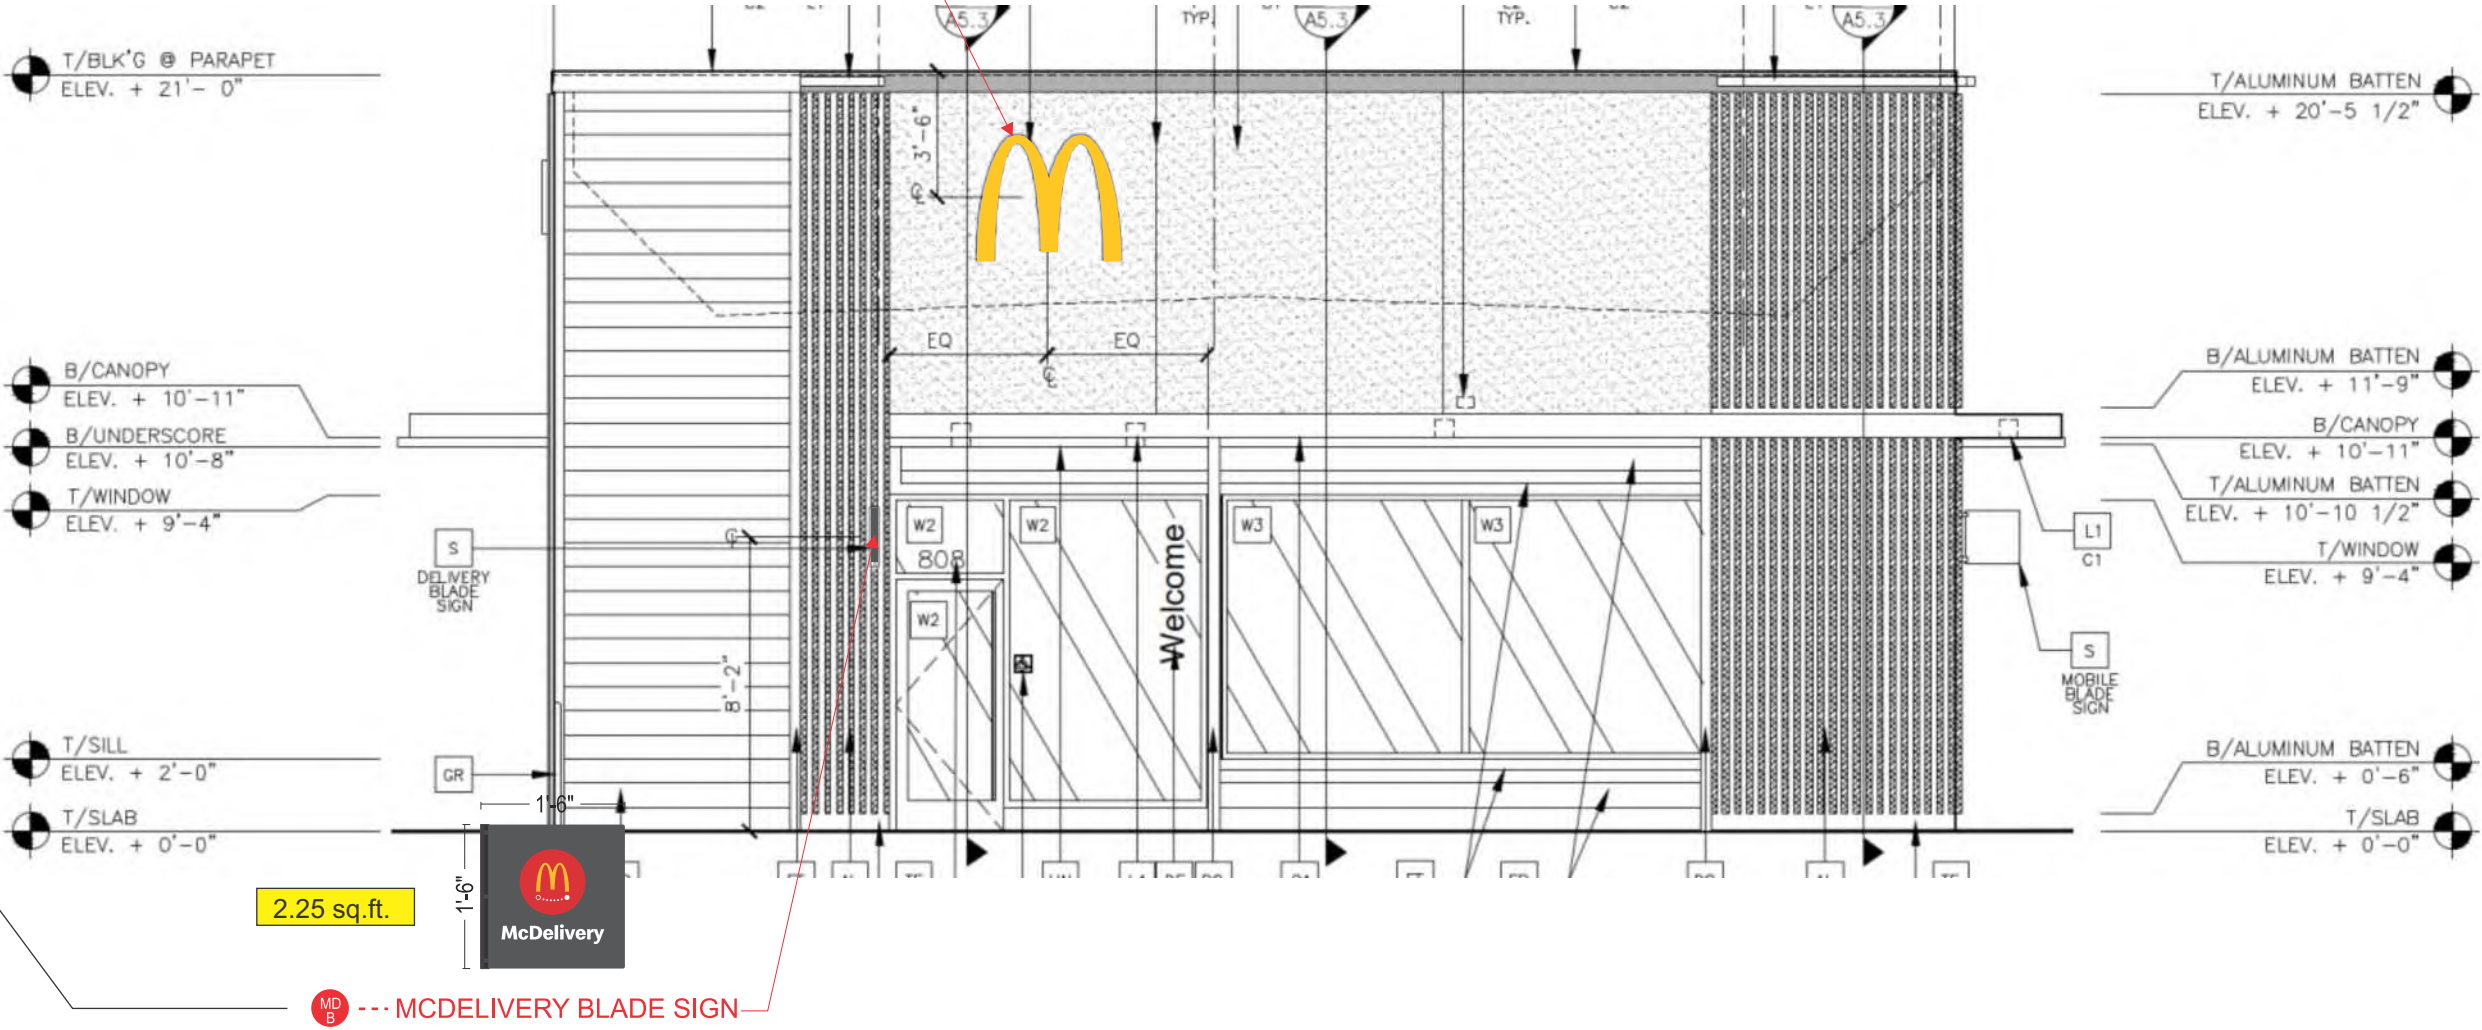

PRSG20250656

REAR ELEVATION
SCALE: 3/16" = 1'-0"

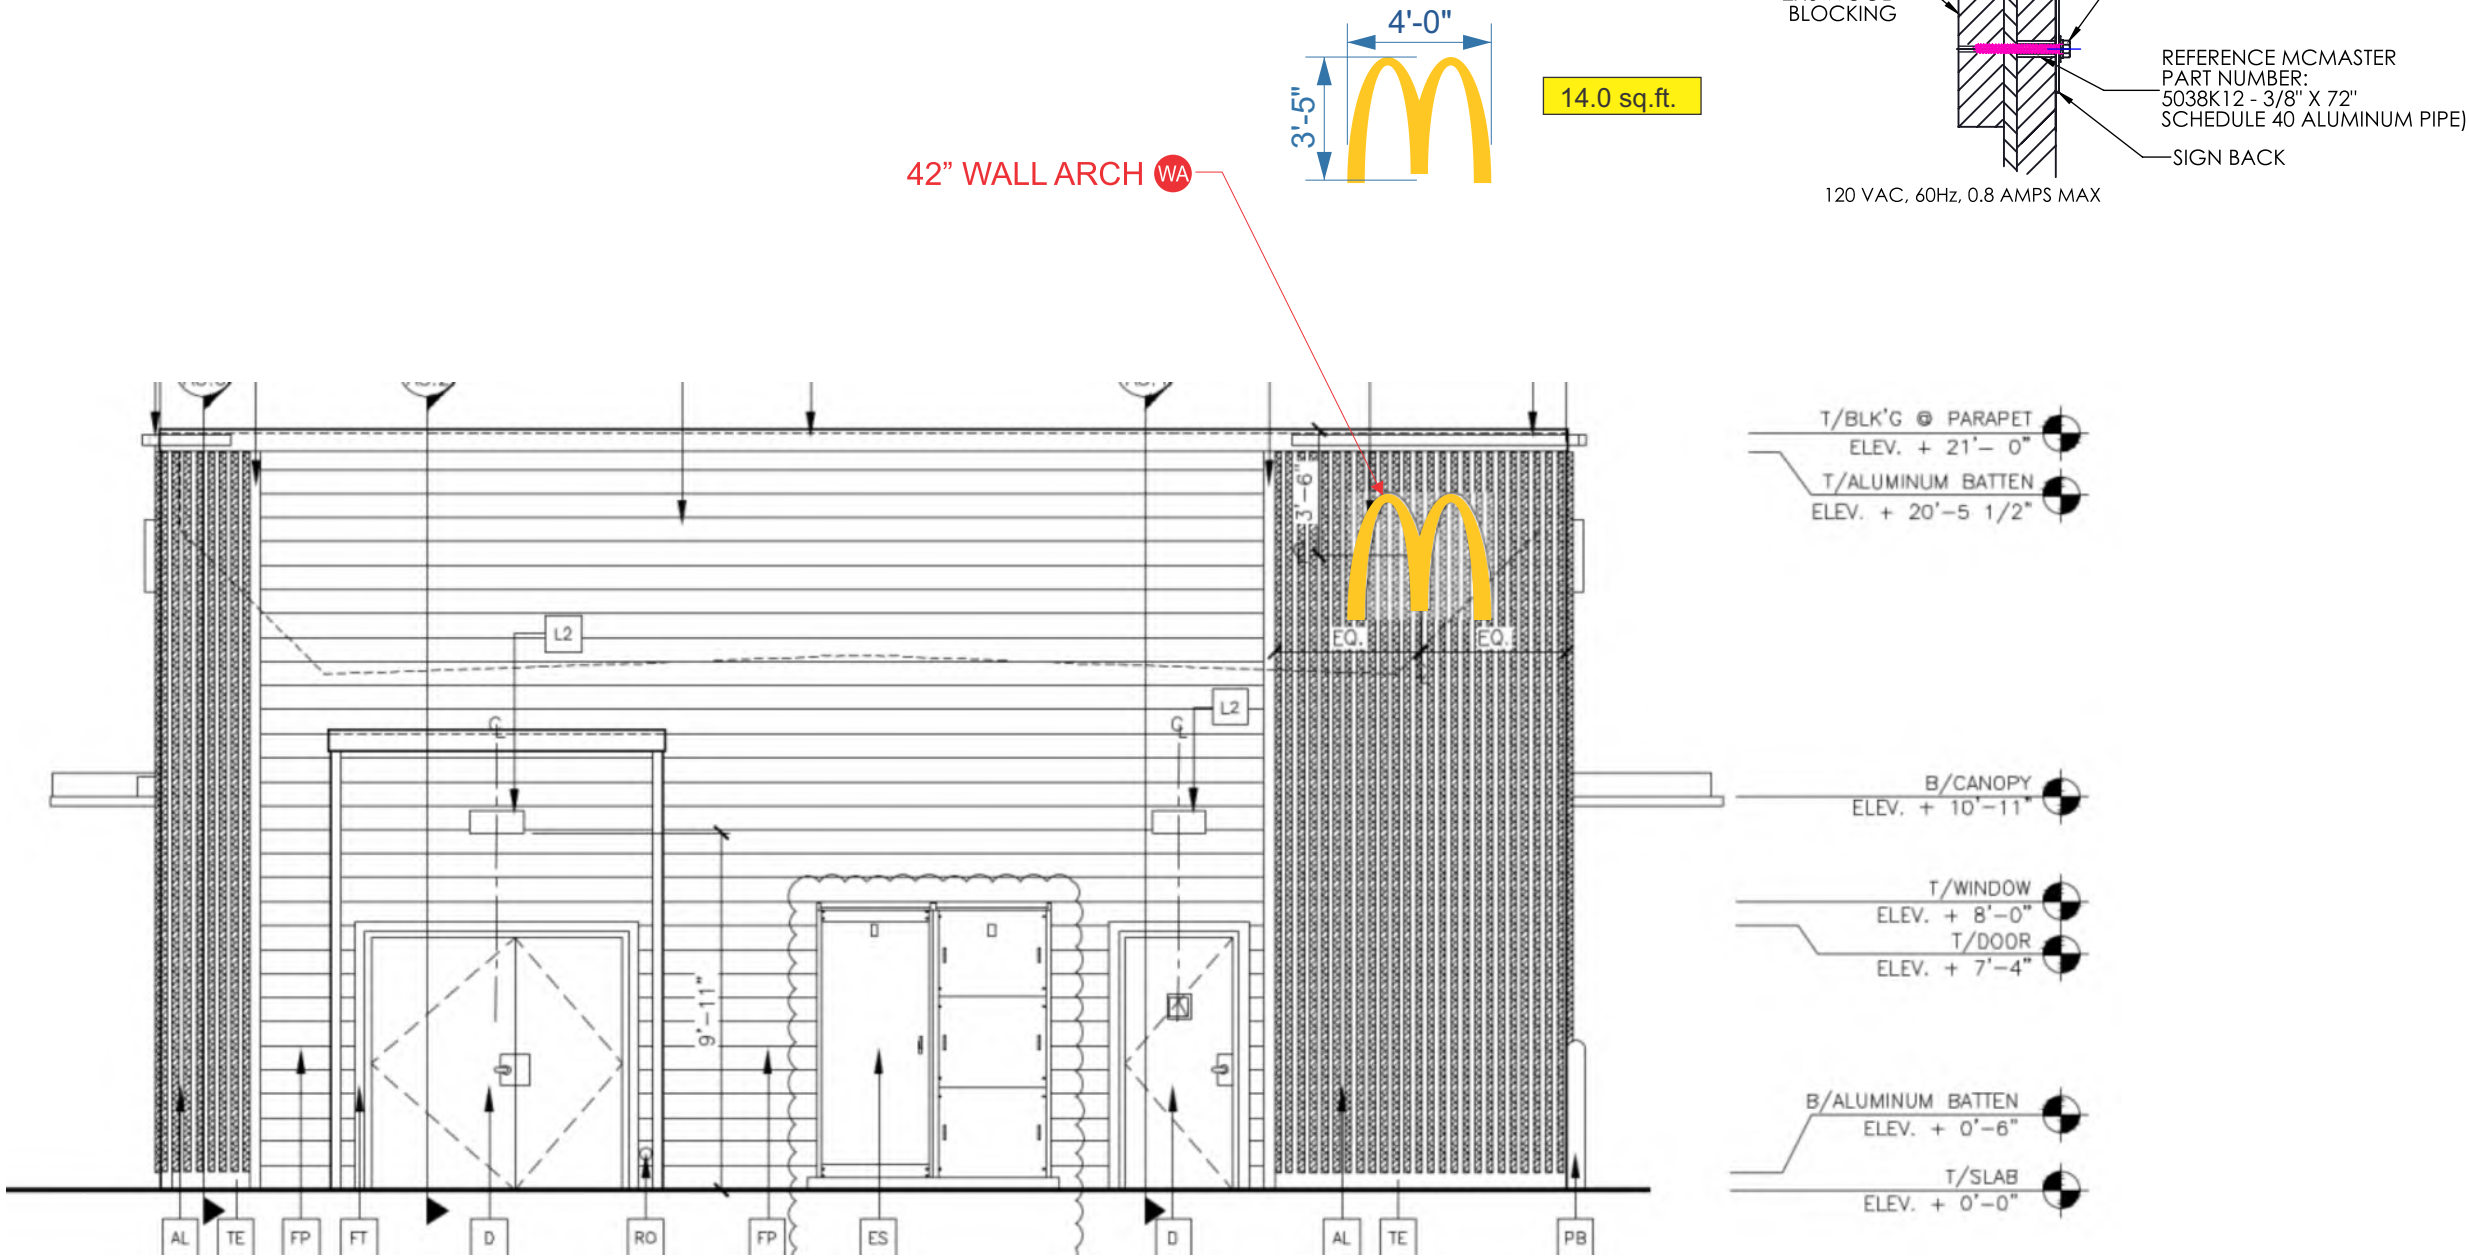

PRSG20250656

DRIVE-THRU ELEVATION

SCALE: 1/8" = 1'-0"




33.68 sq.ft.

24" WORDMARK WM





3/8" x 3" lag bolts
into wood structure
typ every 2'

Attachment Details N.T.S.

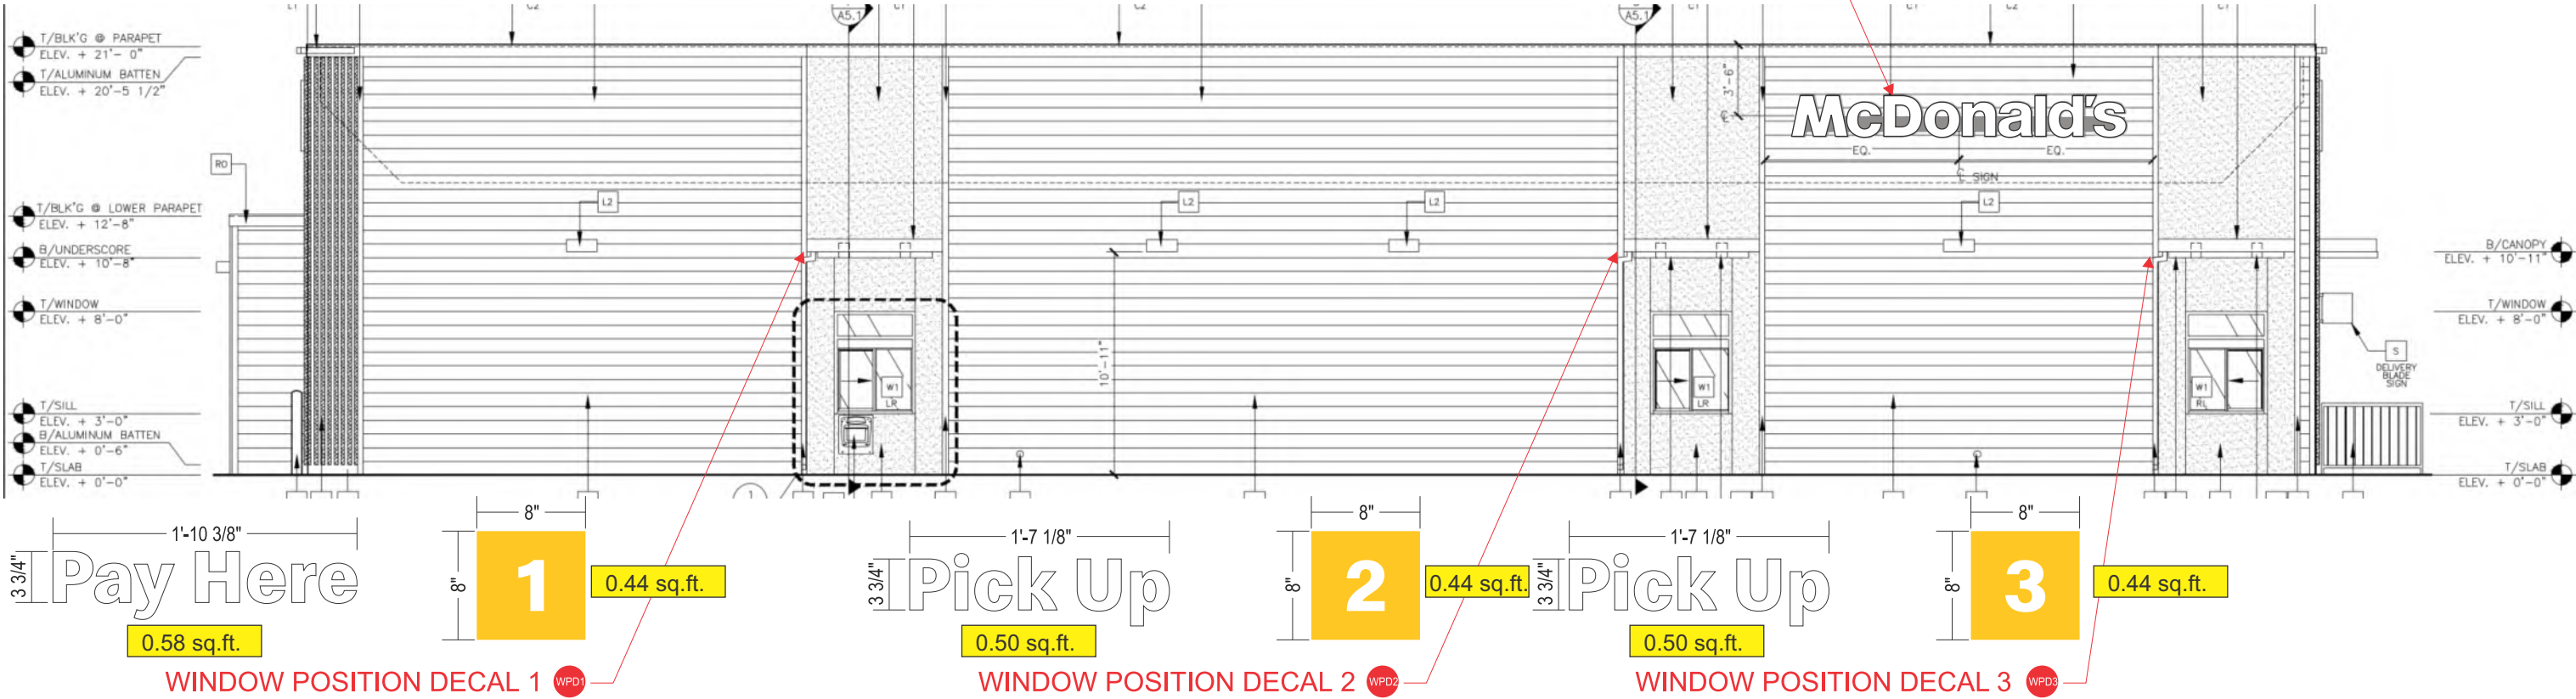




PRSG20250656

NON DRIVE-THRU ELEVATION
SCALE: 1/8" = 1'-0"

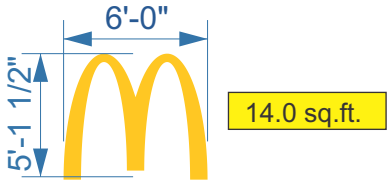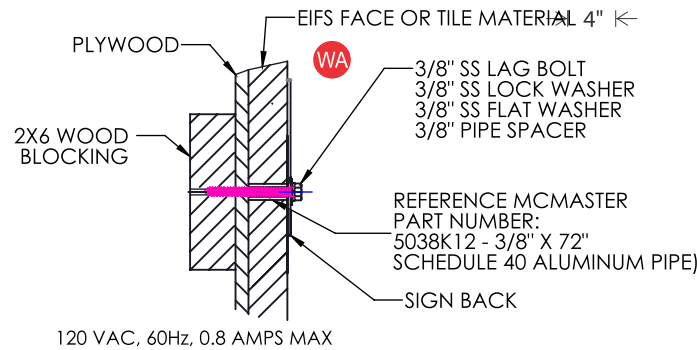

42" WALL ARCH WA


24" WORDMARK WM

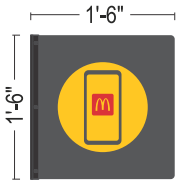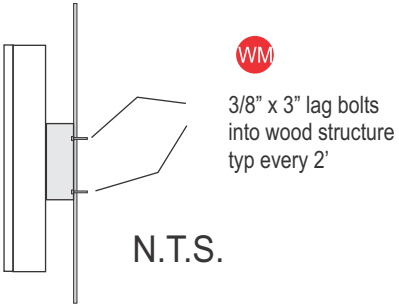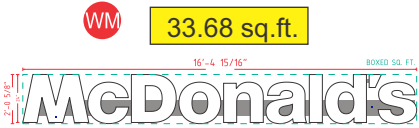

Attachment Details N.T.S.

MOB --- MOBILE ORDER BLADE SIGN

Attach to fascia with (8) 1 1/2" #12 sheet metal screws

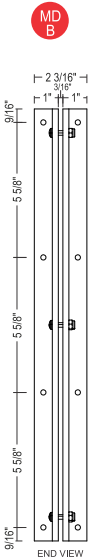

PRSG20250656