

READILY ACCESSIBLE LOCATION. Approval of submitted plans is not an approval of omissions or oversight by this office or noncompliance with any applicable regulations of local government. The contractor is responsible for making sure that the building complies with all applicable building codes and regulations of the local government.

THE APPROVED CONSTRUCTION

PLANS AND ALL ENGINEERING

MUST BE POSTED ON THE JOB AT

ALL INSPECTIONS IN A VISIBLE AND

City of Puyallup Development & Permitting Services ISSUED PERMIT



SITE PLAN

UPRIGHT W/ SPRIG DETAIL

→ 1" X 1/2" R.C.

INSTALL SPRINKLER 1"-12" BELOW DECK

1" SCH.40 SPRIG

1" WELDED OUTLET

— UPRIGHT SPRINKLER

— BRANCHLINE PIPING

FOR REFERENCE ONLY, NOT TO SCALE

N	
SCALE	-

PROJECT INFORMATION

MULTICARE GOOD SAMARITAN HOSPITAL 401 15TH AVE SE PUYALLUP, WA 98372

GENERAL CONTRACTOR: ABBOTT CONSTRUCTION 3408 1ST AVE S SEATTLE, WA 98134

BUILDING INFORMATION

NON-COMBUSTIBLE CONSTRUCTION STRUCTURAL MEMBERS - STEEL I-BEAM FLOORS - CONCRETE FLOORS WALLS - STEEL STUD FRAME AND CONCRETE

CODE REFERENCES

NFPA 13 2019 EDITION PUYALLUP FIRE CODE

GENERAL PROJECT DESCRIPTION

ADD AND RELOCATE FIRE SPRINKLERS TO ACCOMMODATE NEW WALLS AND CEILINGS FOR TENANT IMPROVEMENTS ON FLOORS 1

DESIGN CRITERIA

LEVEL 01:

KITCHEN SPACE, MECHANICAL SPACE, STORAGE - ORDINARY HAZARD GROUP 2

OFFICE SPACE - LIGHT HAZARD

LEVEL 02:

LENGTH.

STORAGE - ORDINARY HAZARD GROUP 02

OFFICE SPACE - LIGHT HAZARD

GENERAL NOTES

1. THREADED PIPE TO BE SCHEDULE 40 REGARDLESS OF SIZE 2. ROLL GROOVED PIPE TO BE SCHEDULE 10 REGARDLESS OF

3. ALL PIPING SHALL BE TESTED AT 200 PSI OR 50 PSI IN EXCESS OF SYSTEM WORKING PRESSURE, WHICHEVER IS GREATER. 4. EARTHQUAKE BRACING TO BE PROVIDED IN ACCORDANCE

WITH NFPA 13. 5. JOINING OF PIPE AND FITTINGS, THREADED AND WELDED, SHALL BE IN ACCORDANCE WITH NFPA 13. 6. ALL COMPONENTS SHALL BE UL LISTED / FM APPROVED. 7. ALL ELECTRICAL WIRING SHALL BE PERFORMED BY OTHERS.


8. ALL FLEXHOSES TO BE VICTAULIC AH2 EITHER 48" OR 72" IN

9. ALL HANGERS TO BE IN ACCORDANCE WITH NFPA 13. 10. STRUCTURAL ADEQUACY OF THE BUILDING TO SUPPORT THE SPRINKLER PIPING IS THE RESPONSIBILITY OF THE OWNER AND THEIR STRUCTURAL REPRESENTATIVE. 11. EXCEPT AS NOTED BELOW, ALL AREAS WHERE WET PIPING IS PRESENT MUST BE HEATED OR INSULATED TO MAINTAIN A MINIMUM OF 40°F. WHERE WET PIPING IS PRESENT IN EXTERIOR WALLS FEEDING DRY SIDEWALL SPRINKLER HEADS ON BALCONIES AND OTHER EXTERIOR SPACES, THE FOLLOWING SHALL APPLY: (1) ALL PENETRATIONS THROUGH THE EXTERIOR WALLS FOR THE DRY BARREL HEADS MUST BE PROPERLY SEALED; (2) THE SPACE BETWEEN THE PIPING AND THE EXTERIOR WALL INSIDE THE CAVITY MUST BE PROPERLY INSULATED; (3) THE PIPE MUST NOT BE EMBEDDED IN THE THE PIPING AND THE INTERIOR WALL; (5) THE TEMPERATURE OF THE INTERIOR SPACE MUSE BE MAINTAINED AT A MINIMUM

PROTECTION OF THE FIRE SPRINKLER SYSTEM(S). 13. PAINTING OF SPRINKLER PIPE AND PROTECTION OF PIPE FROM PAINT OR CONSTRUCTION ACTIVITIES (SUCH AS FIRE PROOFING) IS BY OTHERS AND EXCLUDED FROM THIS

14. THE FIRE SPRINKLER SYSTEMS SHALL BE MONITORED 24 HOURS A DAY BY A CENTRAL STATION AND IS EXCLUDED

15. PER NFPA 13 2019 ED SECTION 16.2.7.5 - A SUPPLY OF: (12) SPARE SPRINKLERS, (1) SPRINKLER WRENCH AS SPECIFIED BY LEFT IN THE SPRINKLER HEAD BOX AFTER PROJECT COMPLETION. SPRINKLERS SHALL CORRESPOND TO THE TYPES AND TEMPERATURES INSTALLED IN THE PROPERTY

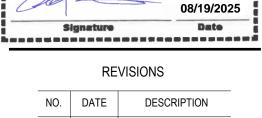

ANTHONY MICHAEL GEIST
6781-0715-C LEVEL 3
WESTERN STATES FIRE PROTECTION COMPANY
WESTESF785LH

-----Expires
DEC 31, 25
FIRE SPRINKLER SYSTEMS

Fire Protection Co.

Protecting Lives and Property

11807 NORTH CREEK PKWY S, SUITE B111

BOTHELL, WA 98011

TEL. 425.881.0100

WWW.WSFP.COM

STATE LICENSE #WESTESF785LH

OWNERSHIP OF DOCUMENTS

ALL DRAWINGS, SPECIFICATIONS, AND OTHER WORK PRODUCT OF THE ENGINEER FOR THIS PROJECT ARE INSTRUMENTS OF SERVICE FOR THIS PROJECT ONLY AND SHALL REMAIN THE PROPERTY OF THE ENGINEER WHETHER THE PROJECT IS COMPLETED OR NOT. REUSE OF ANY OF THE WISTRUMENTS OF SERVICE OF THE ENGINEER, BY THE OWNER OR EXTENSIONS OF THE PROJECT WITHOUT WRITTEN PERMISSION OF THE ENGINEER SHALL BE AT THE OWNERS RISK AND THE OWNER AGREES TO DEFEND, INDEMNIFY, AND HOLD HARMLESS THE ENGINEER FROM LIC CAINS, DAMAGES AND EXPENSES INCLUDING ATTORNEYS FEES ARISING OUT OF UNAUTHORIZED REUSE OF THE ENGINEER'S INSTRUMENTS OF SERVICE BY THE OWNER OR BY OTHERS ACTING THROUGH THE OWNER

NO.	DATE	DESCRIPTION					
	8.6.2025	FOR APPROVAL					
1							
<u>^2</u>							
3							
4							
<u></u>							
6							

DRAWN BY


WSFP PROJECT NUMBER


PRINT DATE 08/19/25 SYMBOL LEGEND

-INDICATES A HANGER -INDICATES GROOVED COUPLING -INDICATES HYDRAULIC NODE TAG -INDICATES ELEVATION (CENTERLINE) -INDICATES 4-WAY SEISMIC BRACE -INDICATES LATERAL / LONGITUDINAL BRACE -INDICATES HANGER AND LINE RESTRAINT -INDICATES 3/4" FLEX HOSE -INDICATES 1/2" FLEX HOSE

-INDICATES ADDED SPRINKLER -INDICATES RELOCATED SPRINKLER -INDICATES PLUGGED SPRINKLER 2½ X 1 MT-INDICATES MECHANICAL TEE -INDICATES PIPE TO BE DEMOLISHED

FHW -INDICATES FULL HEIGHT WALL KEY PLAN

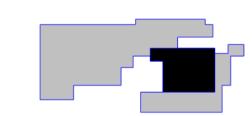

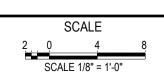

PERMIT

DOCUMENTS

PROJECT

MULTICARE GOOD SAMARITAN HOSPITAL KITCHEN EXPANSION **401 15TH AVE SE**

> **PUYALLUP, WA 98372** SHEET DESCRIPTION

COVER PAGE

LEVEL 02 FP-3 N/A


SHEET INDEX - PERMIT / SHOP DRAWINGS

SHEET NUMBER | SHEET DESCRIPTION | REVISION # | REVISION DESCRIPTION

N/A

COVER SHEET / SITE PLAN

LEVEL 01

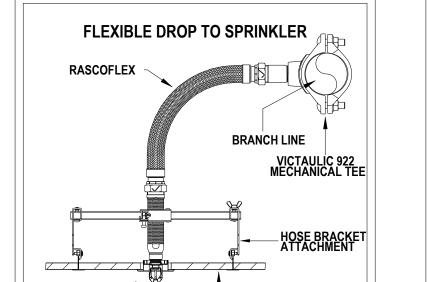

PENDENT SPRINKLER

DRY PENDENT SPRINKLER


→ 1" X 18" DRY BARREL


SEMI RECESSED

— DROP CEILING TILE

BRANCHLINE

SEE PLAN FOR HEIGHT

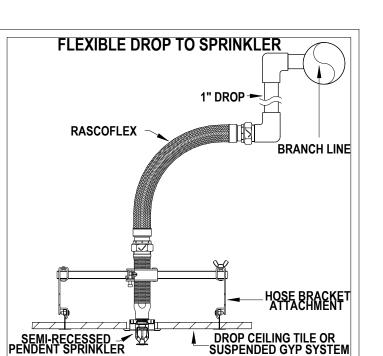

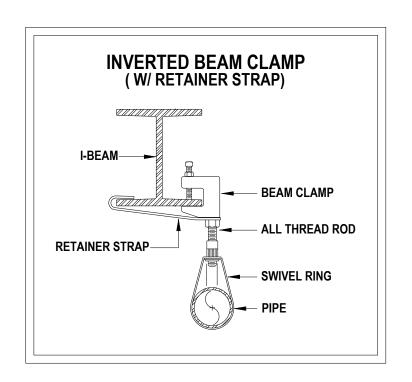


1" X 1/2" ELBOW


UPRIGHT SPRINKLER DETAIL


CEILING

UPRIGHT SPRINKLER——

1" SCH.40 PIPE

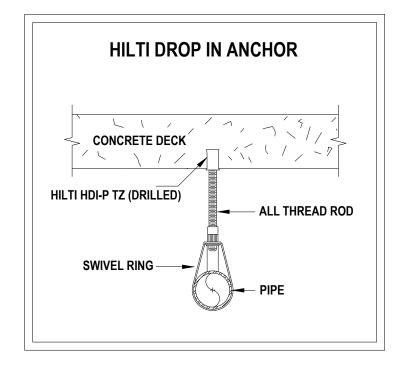

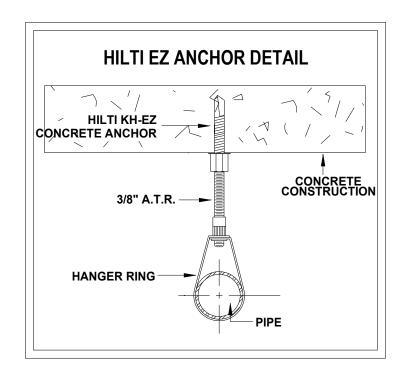


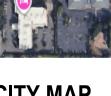



NOT TO SCALE

HANGER / BRACING DETAILS

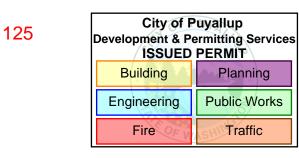





	RE	VISIONS	
NO.	DATE	DESCRIPTION	
	8.6.2025	FOR APPROVAL	
1			
2			
3			
4			
5			
6			

DRAWN BY WSFP PROJECT NUMBER KG4806

PRINT DATE 08/19/25

SYMBOL LEGEND -INDICATES A HANGER -INDICATES HANGER AND LINE RESTRAINT
-INDICATES 3/4" FLEX HOSE
-INDICATES 1/2" FLEX HOSE

-INDICATES PIPE TO BE DEMOLISHED
FHW -INDICATES FULL HEIGHT WALL

SCALE 1/8" = 1'-0"


PERMIT DOCUMENTS


MULTICARE GOOD SAMARITAN HOSPITAL KITCHEN EXPANSION

401 15TH AVE SE PUYALLUP, WA 98372


SHEET DESCRIPTION LEVEL 01

FIRE PROTECTION FP-2

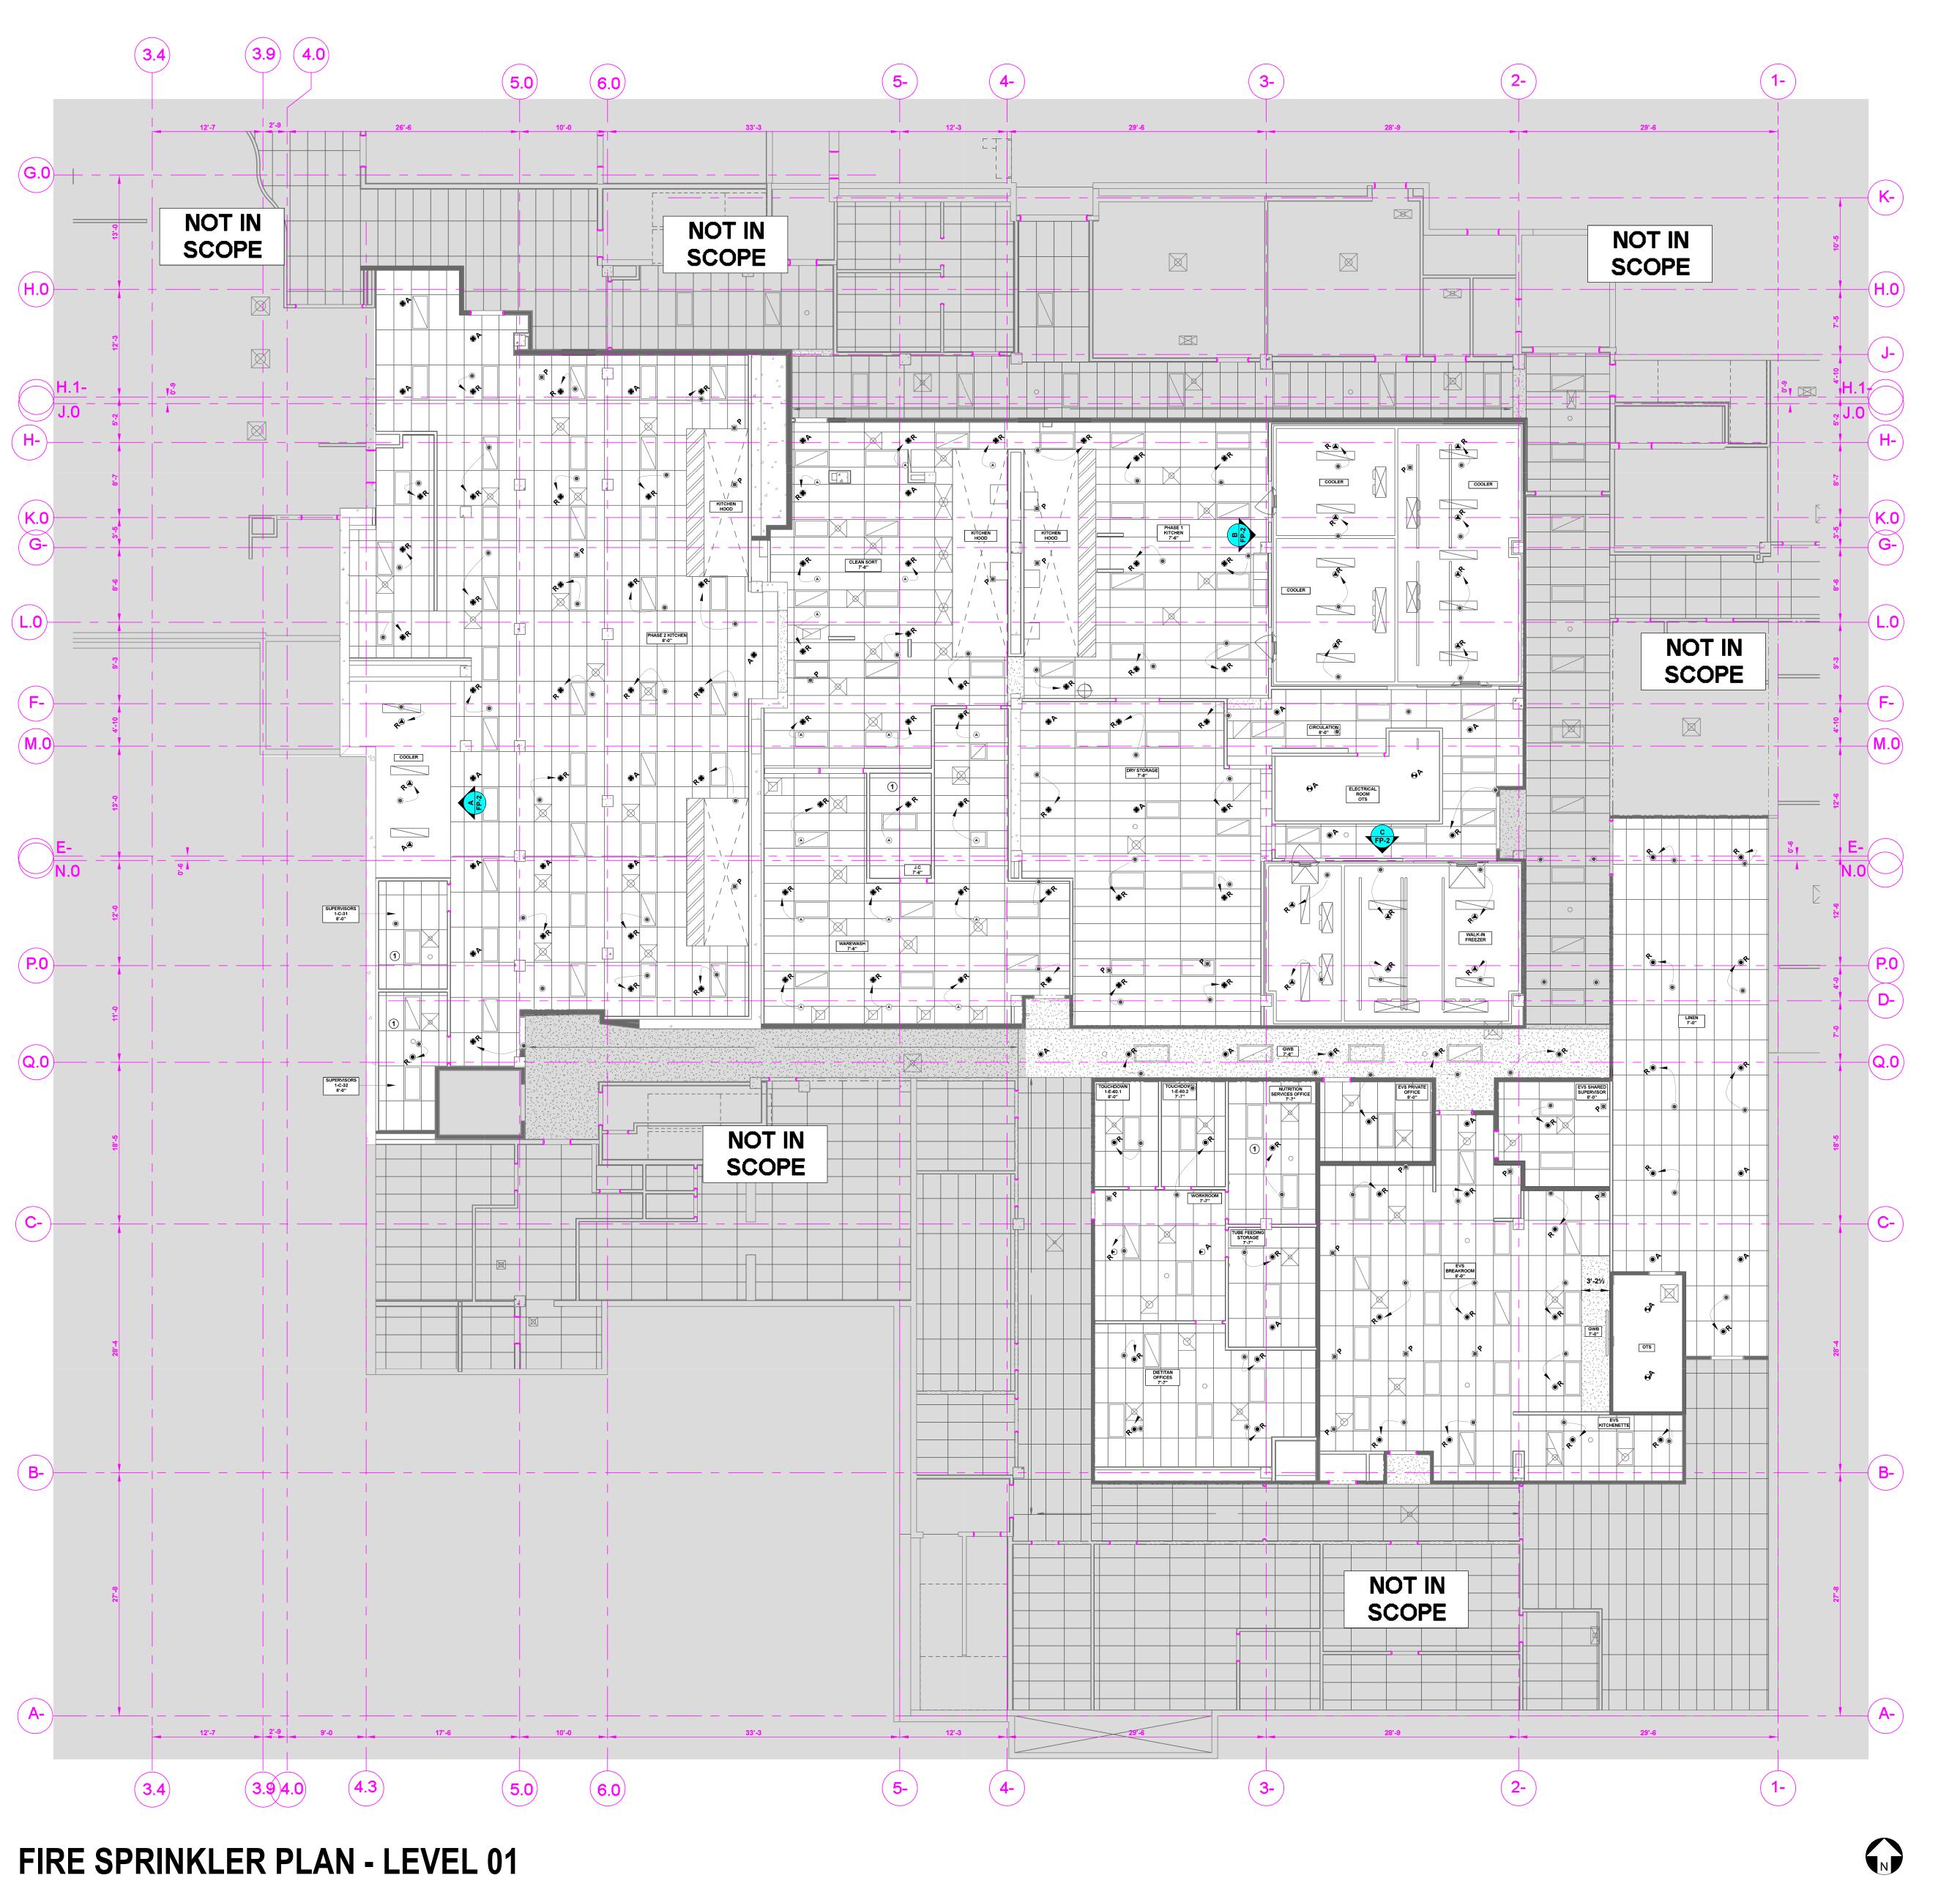

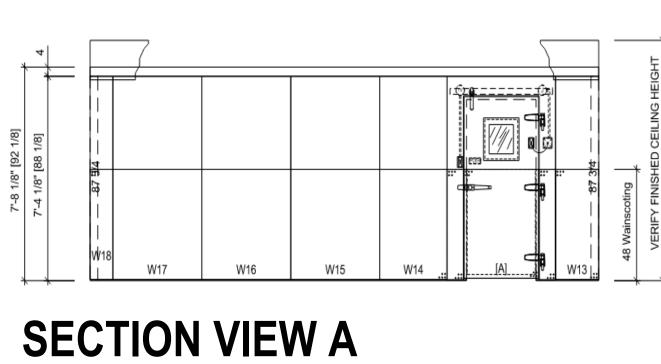


NOT TO SCALE

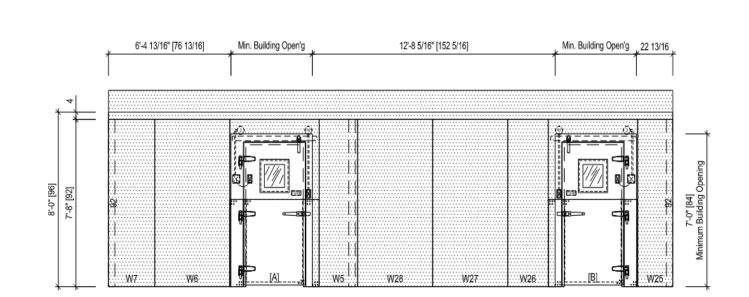

SECTION VIEW B

NOT TO SCALE

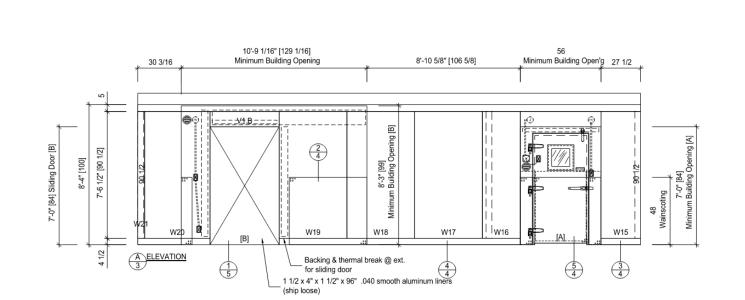

SECTION VIEW C

NOT TO SCALE

GENERAL NOTES 1. FHW WALLS MARKED IN SOLID GREY.

> SHEET NOTES 1 SMALL ROOM RULE NFPA 13 2019 EDITION 10.2.5.2.3.1

			SPRINKLE	ER LEGEN	ND - TO	TAL	FOR THIS	S LEVEI	-		
SYMBOL	SIN	MODEL	QUANTITY	K-FACTOR	TYPE	SIZE	RESPONSE	FINISH	TEMP	NOTE	NOTE2
•	EXISTING	EXISTING	105	5.6	PENDENT	1/2	QUICK	CHROME	155°F	EXISTING	LEVEL 01
● P	EXISTING	EXISTING	22	5.6	PENDENT	1/2	QUICK	CHROME	155°F	PLUG	LEVEL 01
	EXISTING	EXISTING	18	5.6	PENDENT	1/2	QUICK	CHROME	155°F	EXISTING (DRY)	LEVEL 01
\bigcirc A	RA1414	F1FR56	15	5.6	PENDENT	1/2	QUICK	CHROME	200°F	ADD	LEVEL 01
\bigcirc R	RA1414	F1FR56	62	5.6	PENDENT	1/2	QUICK	CHROME	200°F	RELOCATE	LEVEL 01
● R	RA1414	F1FR56	35	5.6	PENDENT	1/2	QUICK	CHROME	155°F	RELOCATE	LEVEL 01
O A	RA1414	F1FR56	10	5.6	PENDENT	1/2	QUICK	CHROME	155°F	ADD	LEVEL 01
€R	RA8216	J112	1	11.2	PENDENT	3/4	QUICK	CHROME	155°F	RELOCATE	LEVEL 01
● A	RA8216	J112	1	11.2	PENDENT	3/4	QUICK	CHROME	155°F	ADD	LEVEL 01
A	RA1425	F1FR56	4	5.6	PENDENT	1/2	QUICK	BRASS	155°F	ADD	LEVEL 01
▲ R	R5714	F3QR56	16	5.6	PENDENT	1/2	QUICK	CHROME	286°F	RELOCATE	LEVEL 01
△ A	R5714	F3QR56	1	5.6	PENDENT	1/2	QUICK	CHROME	286°F	ADD	LEVEL 01

11807 NORTH CREEK PKWY S, SUITE B111 BOTHELL, WA 98011 TEL. 425.881.0100 WWW.WSFP.COM

STATE LICENSE #WESTESF785LH

OWNERSHIP OF DOCUMENTS

ALL DRAWINGS, SPECIFICATIONS, AND OTHER WORK PRODUCT OF THE ENGINEER FOR THIS PROJECT ARE INSTRUMENTS OF SERVICE FOR THIS PROJECT ONLY AND SHALL REMAIN THE PROPERTY OF THE ENGINEER WHETHER THE PROJECT IS COMMETED OR NOT. REUSE OF ANY OF THE INSTRUMENTS OF SERVICE OF THE ENGINEER, BY THE OWNER OR EXTENSIONS OF THE PROJECT WITHOUT WITHTEN PERMISSION OF THE PROJECT WHO WITHOUT WITHTEN PERMISSION OF THE FORMER SHALL BE AT THE OWNERS RISK AND THE OWNER AGREES TO DEFEND, INDEMNIFY, AND HOLD HARMLESS THE ENGINEER FROM ALL CLAIMS, DAMAGES, AND EXPENSES INCLUDING ATTORNEY'S FEES ARSINSO OUT OF UNAUTHORIZED REUSE OF THE ENGINEER SISTRUMENTS OF SERVICE BY THE OWNER OR BY OTHERS ACTING THROUGH THE OWNER

_______ Expires
DEC 31, 25
DEC 31, 25
FIRE SPRINKLER SYSTEMS ANTHONY MICHAEL GEIST 6781-0715-C LEVEL 3 WESTERN STATES FIRE PROTECTION COMPANY WESTESF785LH 08/19/2025 ______

REVISIONS

NO.	DATE	DESCRIPTION
	8.6.2025	FOR APPROVAL
1		
<u>^2</u>		
3		
4		
5		
<u>6</u>		

DRAWN BY

KG4806

WSFP PROJECT NUMBER

PRINT DATE 08/19/25

SYMBOL LEGEND -INDICATES GROOVED COUPLING -INDICATES HYDRAULIC NODE TAG " -INDICATES ELEVATION (CENTERLINE)

-INDICATES 4-WAY SEISMIC BRACE -INDICATES LATERAL / LONGITUDINAL BRACE -INDICATES HANGER AND LINE RESTRAINT
-INDICATES 3/4" FLEX HOSE
-INDICATES 1/2" FLEX HOSE

-INDICATES ADDED SPRINKLER
-INDICATES RELOCATED SPRINKLER

KEY PLAN 🕠


PERMIT DOCUMENTS

MULTICARE GOOD SAMARITAN HOSPITAL

401 15TH AVE SE

LEVEL 02



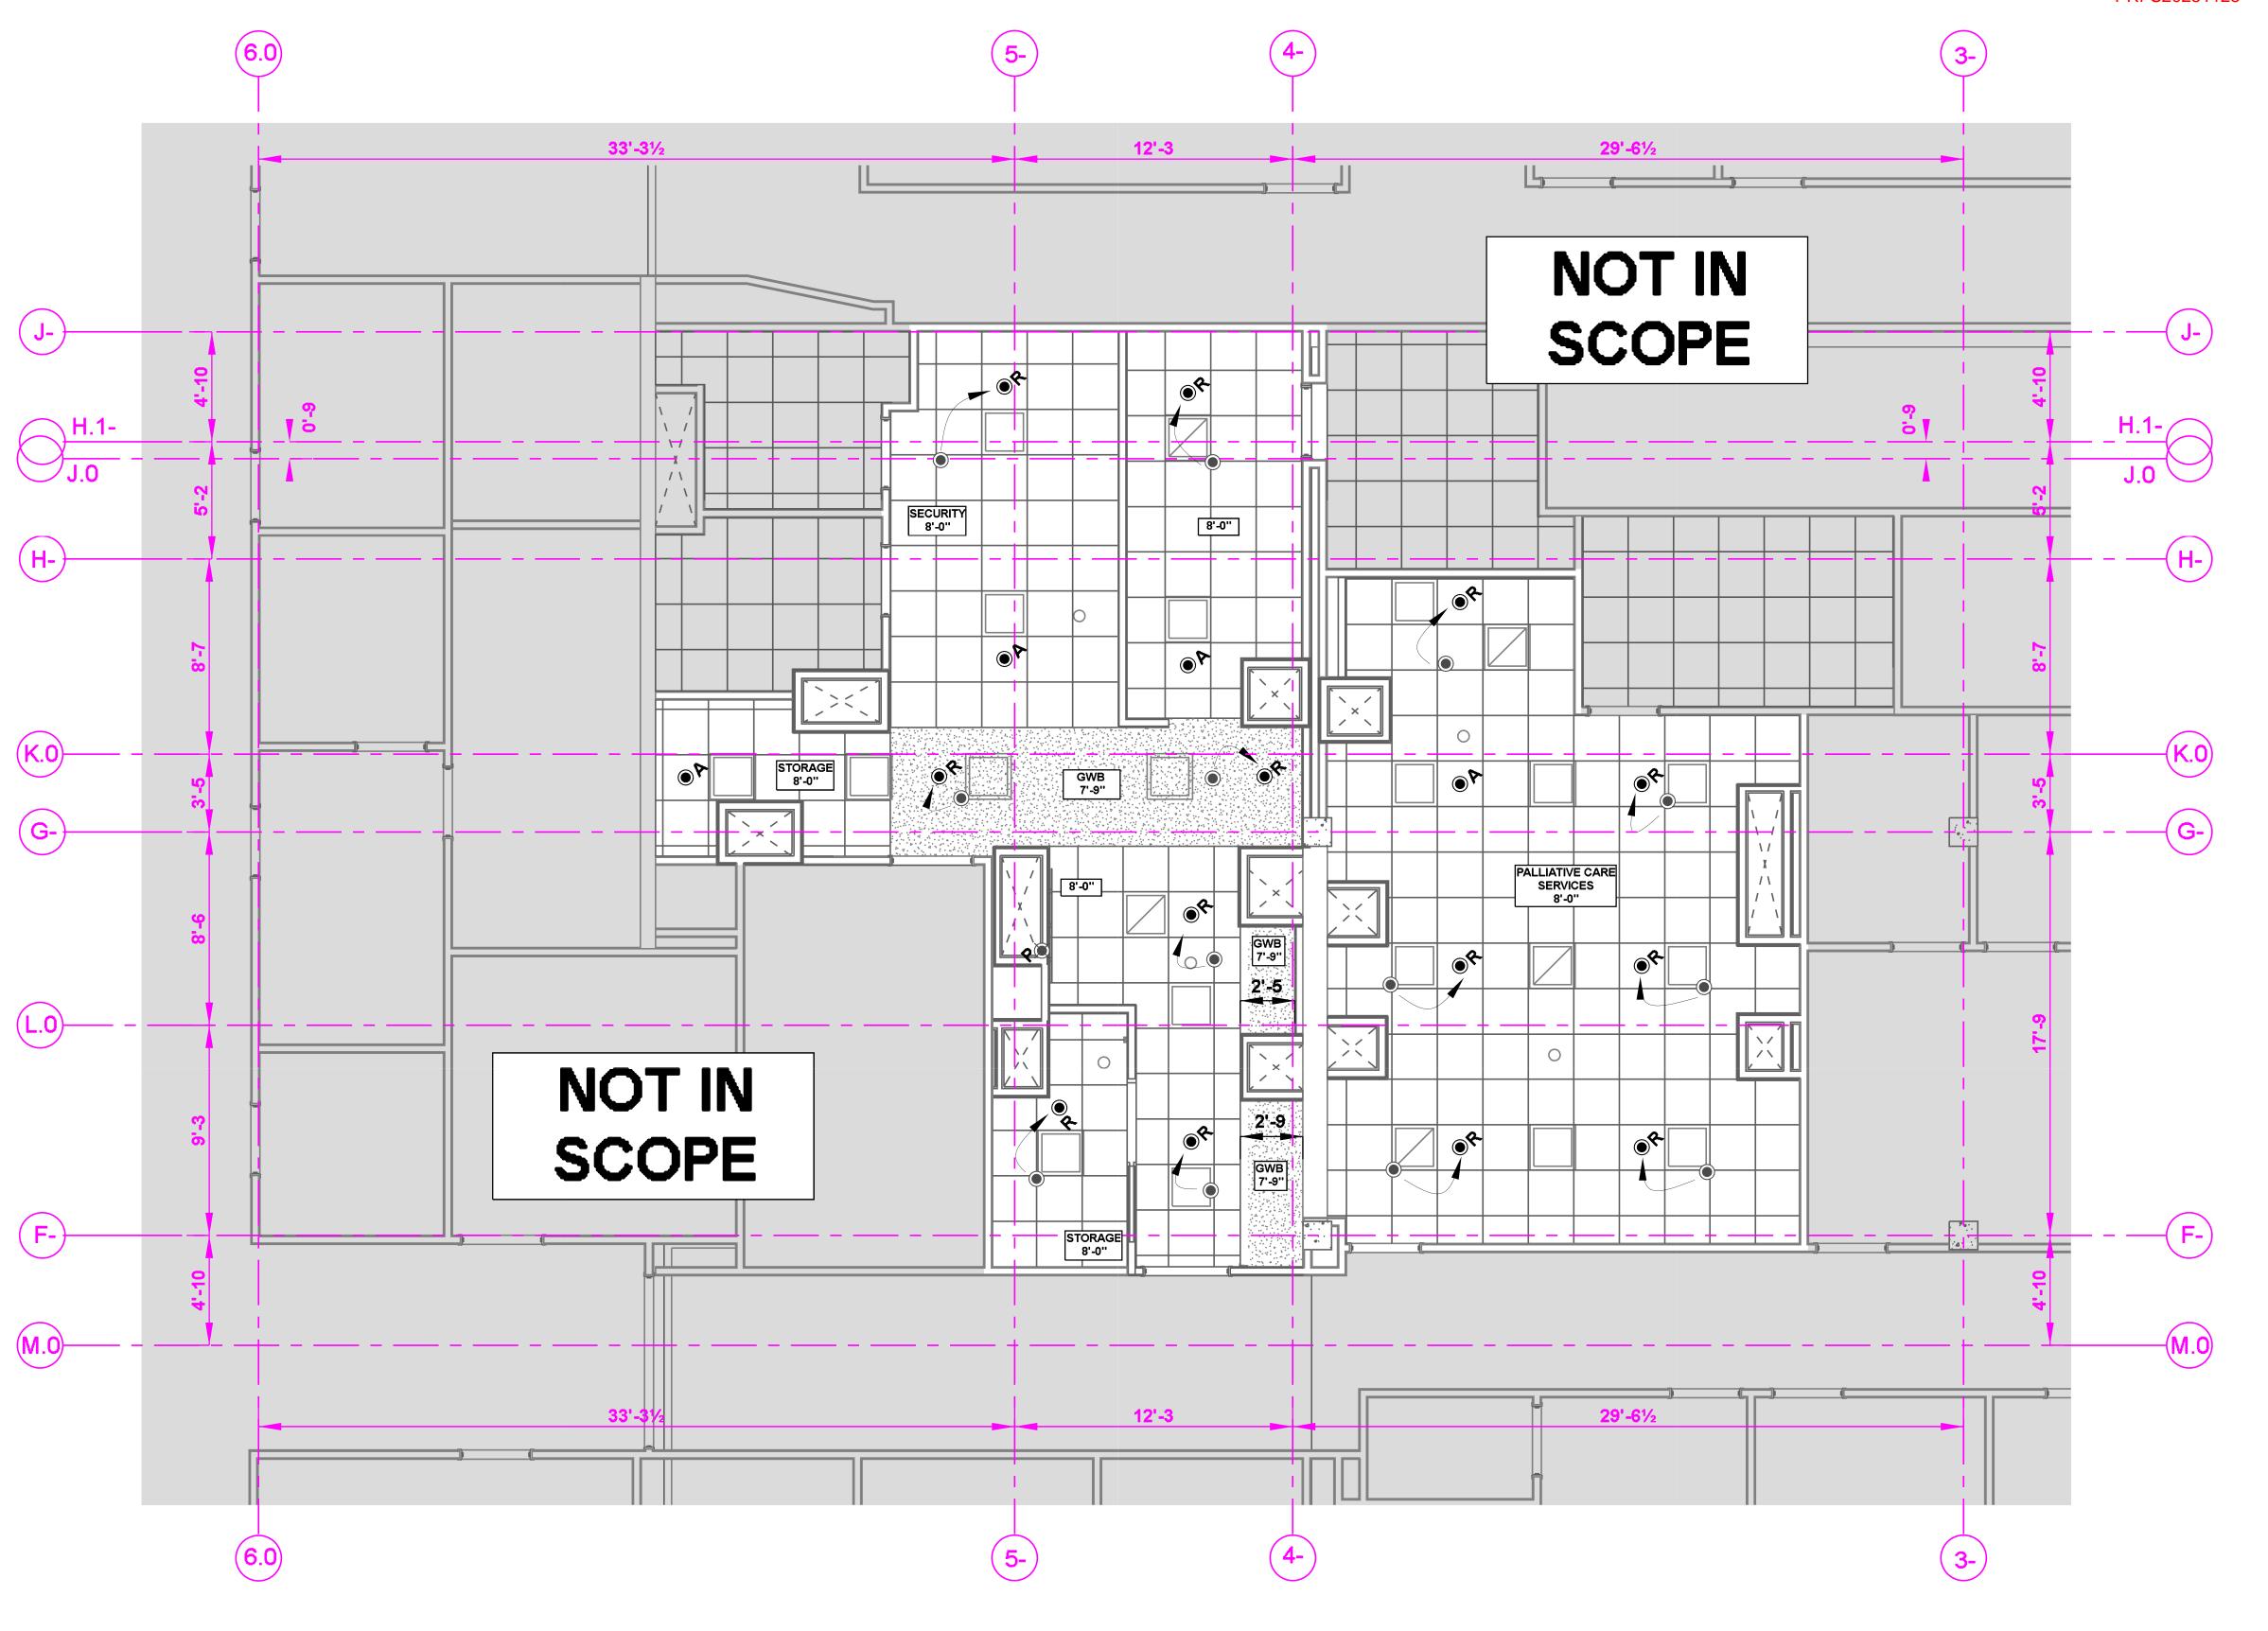

FIRE SPRINKLER PLAN - LEVEL 02

1/4" = 1'-0

	SPRINKLER LEGEND - TOTAL FOR THIS LEVEL										
YMBOL	MBOL SIN MODEL QUANTITY K-FACTOR TYPE SIZE RESPONSE FINISH TEMP NOTE NOTE:										NOTE2
	EXISTING	EXISTING	13	5.6	PENDENT	1/2	quick	CHROME	155°F	EXISTING	LEVEL 02
ĮΡ	EXISTING	EXISTING	1	5.6	PENDENT	1/2	QUICK	CHROME	155°F	PLUG	LEVEL 02
)A	RA1414	F1FR56	4	5.6	PENDENT	1/2	QUICK	CHROME	155°F	ADD	LEVEL 02
)R	RA1414	F1FR56	13	5.6	PENDENT	1/2	QUICK	CHROME	155°F	RELOCATE	LEVEL 02