



City Engineering
333 S. Meridian
Puyallup, WA 98371
Tel: (253) 864-4165
Fax: (253) 840-6678

PLAN CHANGE REQUEST

PCR 001

DATE: 12/3/2021 PERMIT NO./REF NO: E21-0440

1. PROJECT: Step by Step Onsite Sewer Modifications ADDRESS: 703 33rd St SW

2. OWNER: Krista Linden EMAIL: kristalinden@stepbystepfamily.org

3. DESIGN ENGINEER: Zayin Wall EMAIL: zwall@barghausen.com

4. CONTRACTOR: Ryan Burks EMAIL: ryan@rwscottconstruction.com

5. ORIGINATOR OF REQUEST:
 OWNER DESIGN ENGINEER CONTRACTOR CITY OF PUYALLUP

6. DOES THIS REQUEST REQUIRE A DEVIATION FROM AN EXISTING CITY STANDARD? YES NO

7. IF YES, PLEASE SUBMIT AN ALTERNATIVE METHODS FOR CONSTRUCTION MATERIALS REQUEST APPLICATION (AMR).

8. IF NO, PLEASE COMPLETE THE FOLLOWING:

9. APPROVED CIVIL PLAN SHEET NUMBERS AFFECTED: S2

10. WHAT PART OF THE CITY AND/OR DEVELOPMENT INFRASTRUCTURE IS BEING AFFECTED?
 ROAD STORM WATER SANITARY GRADING EROSION CONTROL

11. DESCRIBE THE CHANGE BEING REQUESTED: (ATTACH ADDITIONAL INFORMATION AS NECESSARY)

The City has requested that the design information for the new fire service to the building be added to the design plan.

12. ALL SIGNATURES ARE REQUIRED TO PROCESS THIS REQUEST UNLESS INITIATED BY THE CITY. FINAL APPROVAL/DENIAL WILL BE MADE BY THE CITY ENGINEER. ALL CHANGES WILL BE FULLY APPROVED/DENIED PRIOR TO ANY WORK ON REQUESTED CHANGES. ANY WORK COMPLETED PRIOR TO APPROVAL IS AT THE RISK OF THE DEVELOPER/CONTRACTOR AND MAY NOT BE APPROVED BY THE CITY ENGINEER.

Not Applicable
OWNER

Zayin Wall
DESIGN ENGINEER

Not Applicable
CONTRACTOR

Not Applicable
CITY INSPECTOR

[Signature]
CITY REVIEWER

APPROVED / DENIED

12/03/2021
DATE





Know what's below.
Call before you dig.

SANITARY SEWER AND STORM DRAIN MODIFICATION PLAN

FOR GERMAINE KORUM CENTER

A PORTION OF THE SW¹/₄ OF THE SW¹/₄ OF SEC. 25, TWP. 20 NORTH, RGE. 4 EAST, W.M.
CITY OF PUYALLUP PIERCE COUNTY WASHINGTON

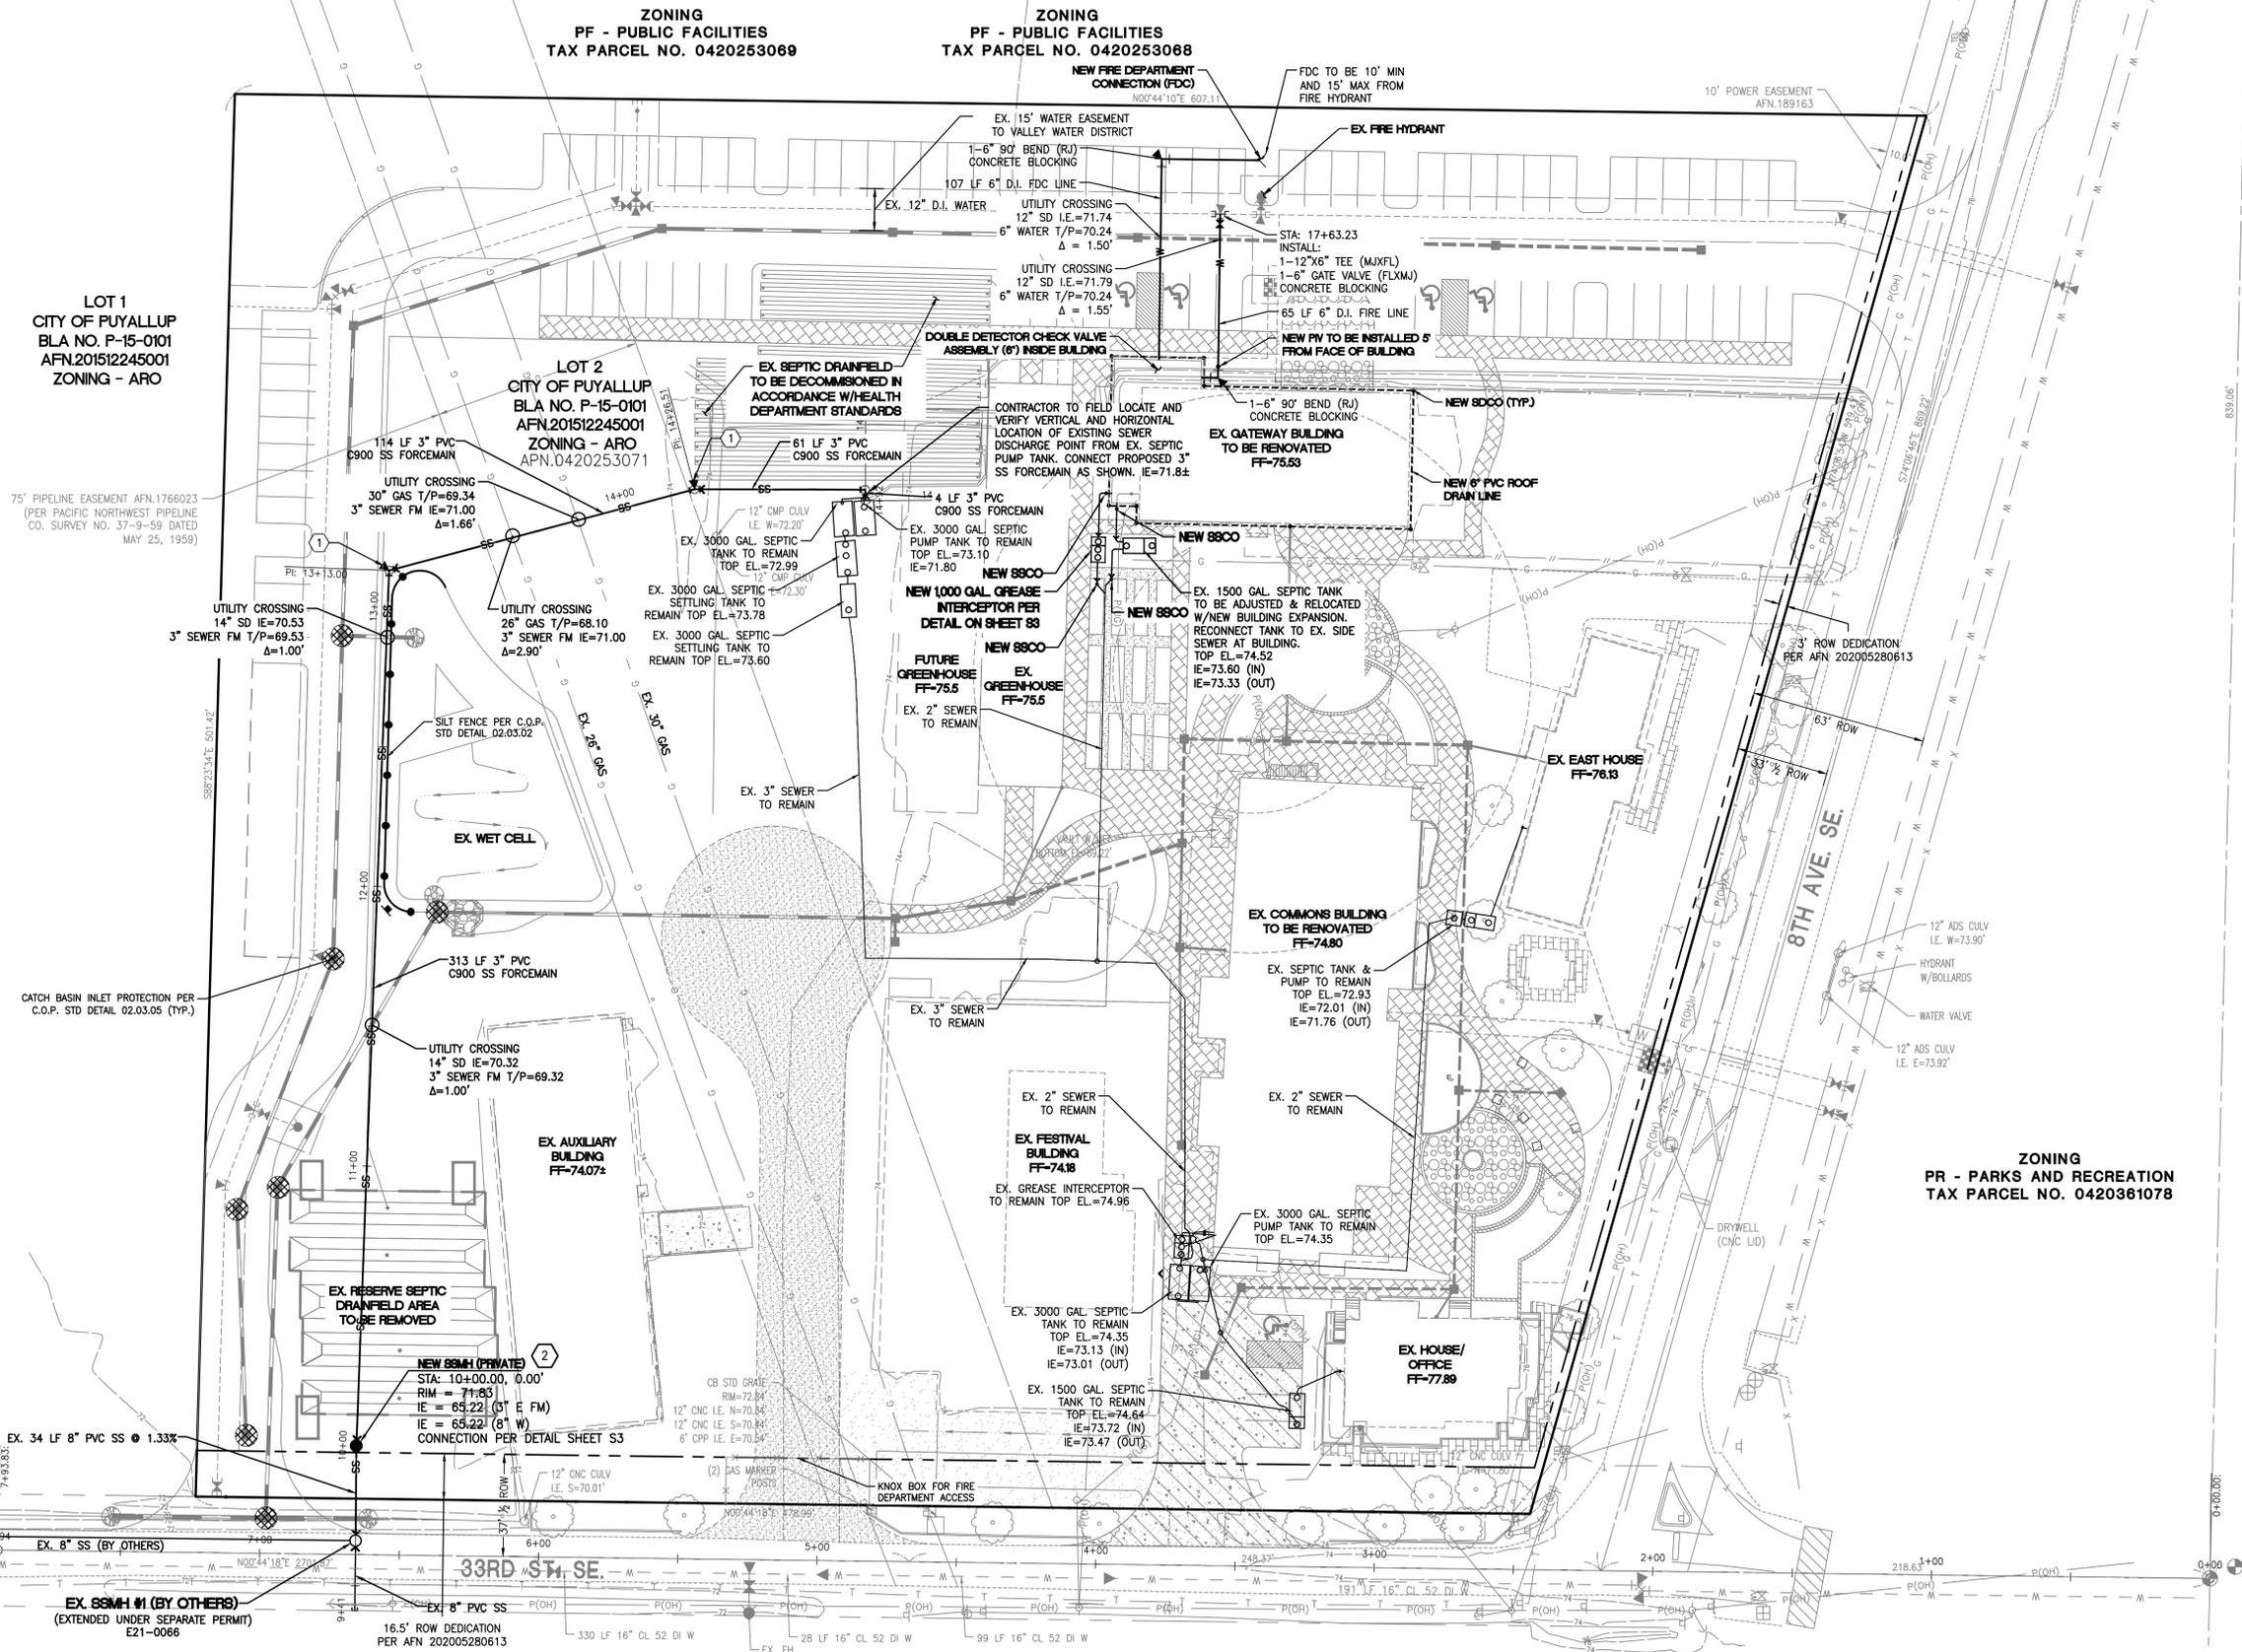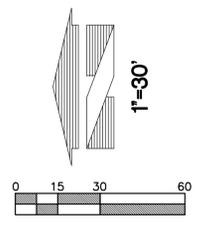

ZONING
PF - PUBLIC FACILITIES
TAX PARCEL NO. 0420253089

ZONING
PF - PUBLIC FACILITIES
TAX PARCEL NO. 0420253088

ZONING
PR - PARKS AND RECREATION
TAX PARCEL NO. 0420361078

ZONING
CMX - SHAW-PIONEER COMMUNITY MIXED USE
TAX PARCEL NO. 0420264019

SANITARY SEWER STRUCTURE TABLE

EX. SSMH #1 (BY OTHERS), TYPE 1-48"
STA = 6+45.66, 4.98 RT
RIM = 72.93
IE=64.77 (8" IN W)
IE=64.77 (8" IN E)
IE=64.67 (8" OUT N)

NEW SSMH (PRIVATE), TYPE 1-48"
STA = 10+00.00, 0.00
RIM = 71.83
IE=65.32 (3" IN E W/DOWNTURNED ELBOW)
IE=65.22 (8" OUT W)
CONNECTION PER DETAIL SHEET S3

KEYNOTES:

- 1 CONTRACTOR TO INSTALL A CLEANOUT UPSTREAM OF BEND AS A FLUSHING POINT. INSTALL THRUST BLOCKING AT BEND.
- 2 PRIOR TO OPERATION OF THE NEW ONSITE SEWER SYSTEM, A SEPARATE UTILITY CONNECTION PERMIT SHALL BE OBTAINED FROM THE CITY.


WETWELL LINING NOTE:

INTERIOR OF FORCEMAIN DISCHARGE MANHOLE SHALL BE LINED WITH RAVEN 45 EPOXY OR APPROVED ALTERNATIVE.

Revision table with columns: No., Date, By, Cld., Appr., Description

Title:
SANITARY SEWER AND STORM
DRAIN MODIFICATION PLAN
FOR
GERMAINE KORUM CENTER

STEP BY STEP
PO BOX 488
MILTON, WA 98354
PHONE: 253-896-0903

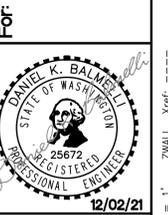

Scale:
Horizontal 1"=30'
Vertical

Designed: AS
Drawn: ZTW
Checked: ZTW
Approved: DKB
Date: 11/23/21

18215 72ND AVENUE SOUTH
KENT, WA 98032
(425)251-6222
(425)251-8752 FAX
CIVIL ENGINEERING, LAND PLANNING,
SURVEYING, ENVIRONMENTAL SERVICES



Job Number
17376
Sheet
S2 of 4

APPROVED

BY _____
CITY OF PUYALLUP
DEVELOPMENT SERVICES
DATE _____

NOTE:
THIS APPROVAL IS VOID AFTER 180
DAYS FROM APPROVAL DATE.

THE CITY WILL NOT BE RESPONSIBLE
FOR ERRORS AND/OR OMISSIONS ON
THESE PLANS.
FIELD CONDITIONS MAY DICTATE
CHANGES TO THESE PLANS AS
DETERMINED BY THE ENGINEERING
SERVICES MANAGER.

PCR 001
E21-0440