


File: 1507004010-EX-DEMO-PERMIT.dwg Path: C:\Users\DerekManako\JM\TEAM\JM Projects - General\1507 - Washington State Fair\1507-018 Marcoe's CAD\ Plotted by: DerekManako Date: 02-Feb-26 3:13:19pm

LEGEND

- Existing Asphalt
- Existing Gravel
- Stormwater Line
- Water Line
- Sanitary Sewer Line
- Fire Service Line
- Domestic Water Line
- Underground Power Line
- Irrigation Water Line
- Edge of Pavement
- Unknown Underground Utility
- Utility Box
- Manhole
- Handhole
- Catch Basin
- Clean Out
- Gate Valve
- Fire Hydrant

PRDE20260230

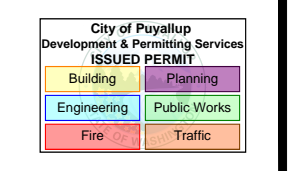

Owner/Developer:

Washington STATE FAIR
PUYALLUP

Washington State Fair
 110 9th Ave SW
 Puyallup, WA 98371
 (253)841-5356

Architect:

Engineer:


JM JTEAM
 JMJ Team
 905 Main Street, Suite #200
 Sumner, WA 98390
 (206) 596-2020

Project:

Marcoe's Building Demolition

ONE INCH AT FULL SCALE.
 IF NOT, SCALE ACCORDINGLY

Demolition Permit

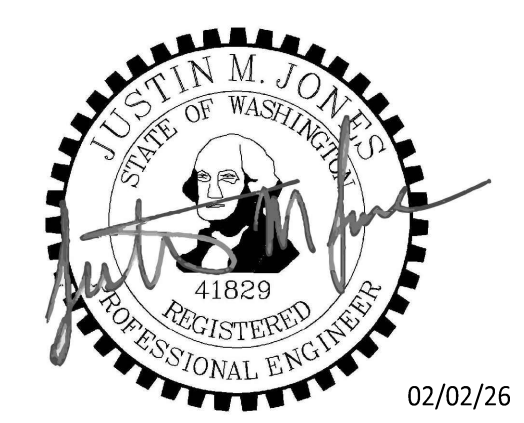

REV	DATE	DESCRIPTION


Existing Site Plan

PROJ. NO: 1507-004-010
 DATE: February 2, 2026


DRAWN BY: DM DESIGN BY: JJ

SHEET NUMBER: **C1-201**

DWG: _____ OF _____

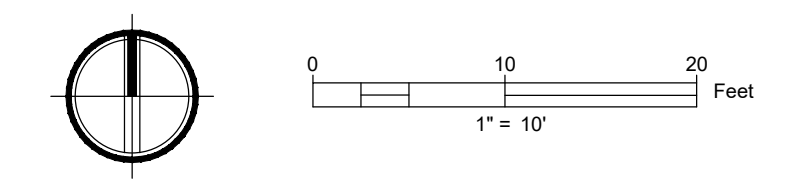

CALL TWO BUSINESS DAYS
 BEFORE YOU DIG
 1-800-424-5555
 UTILITIES UNDERGROUND LOCATION CENTER

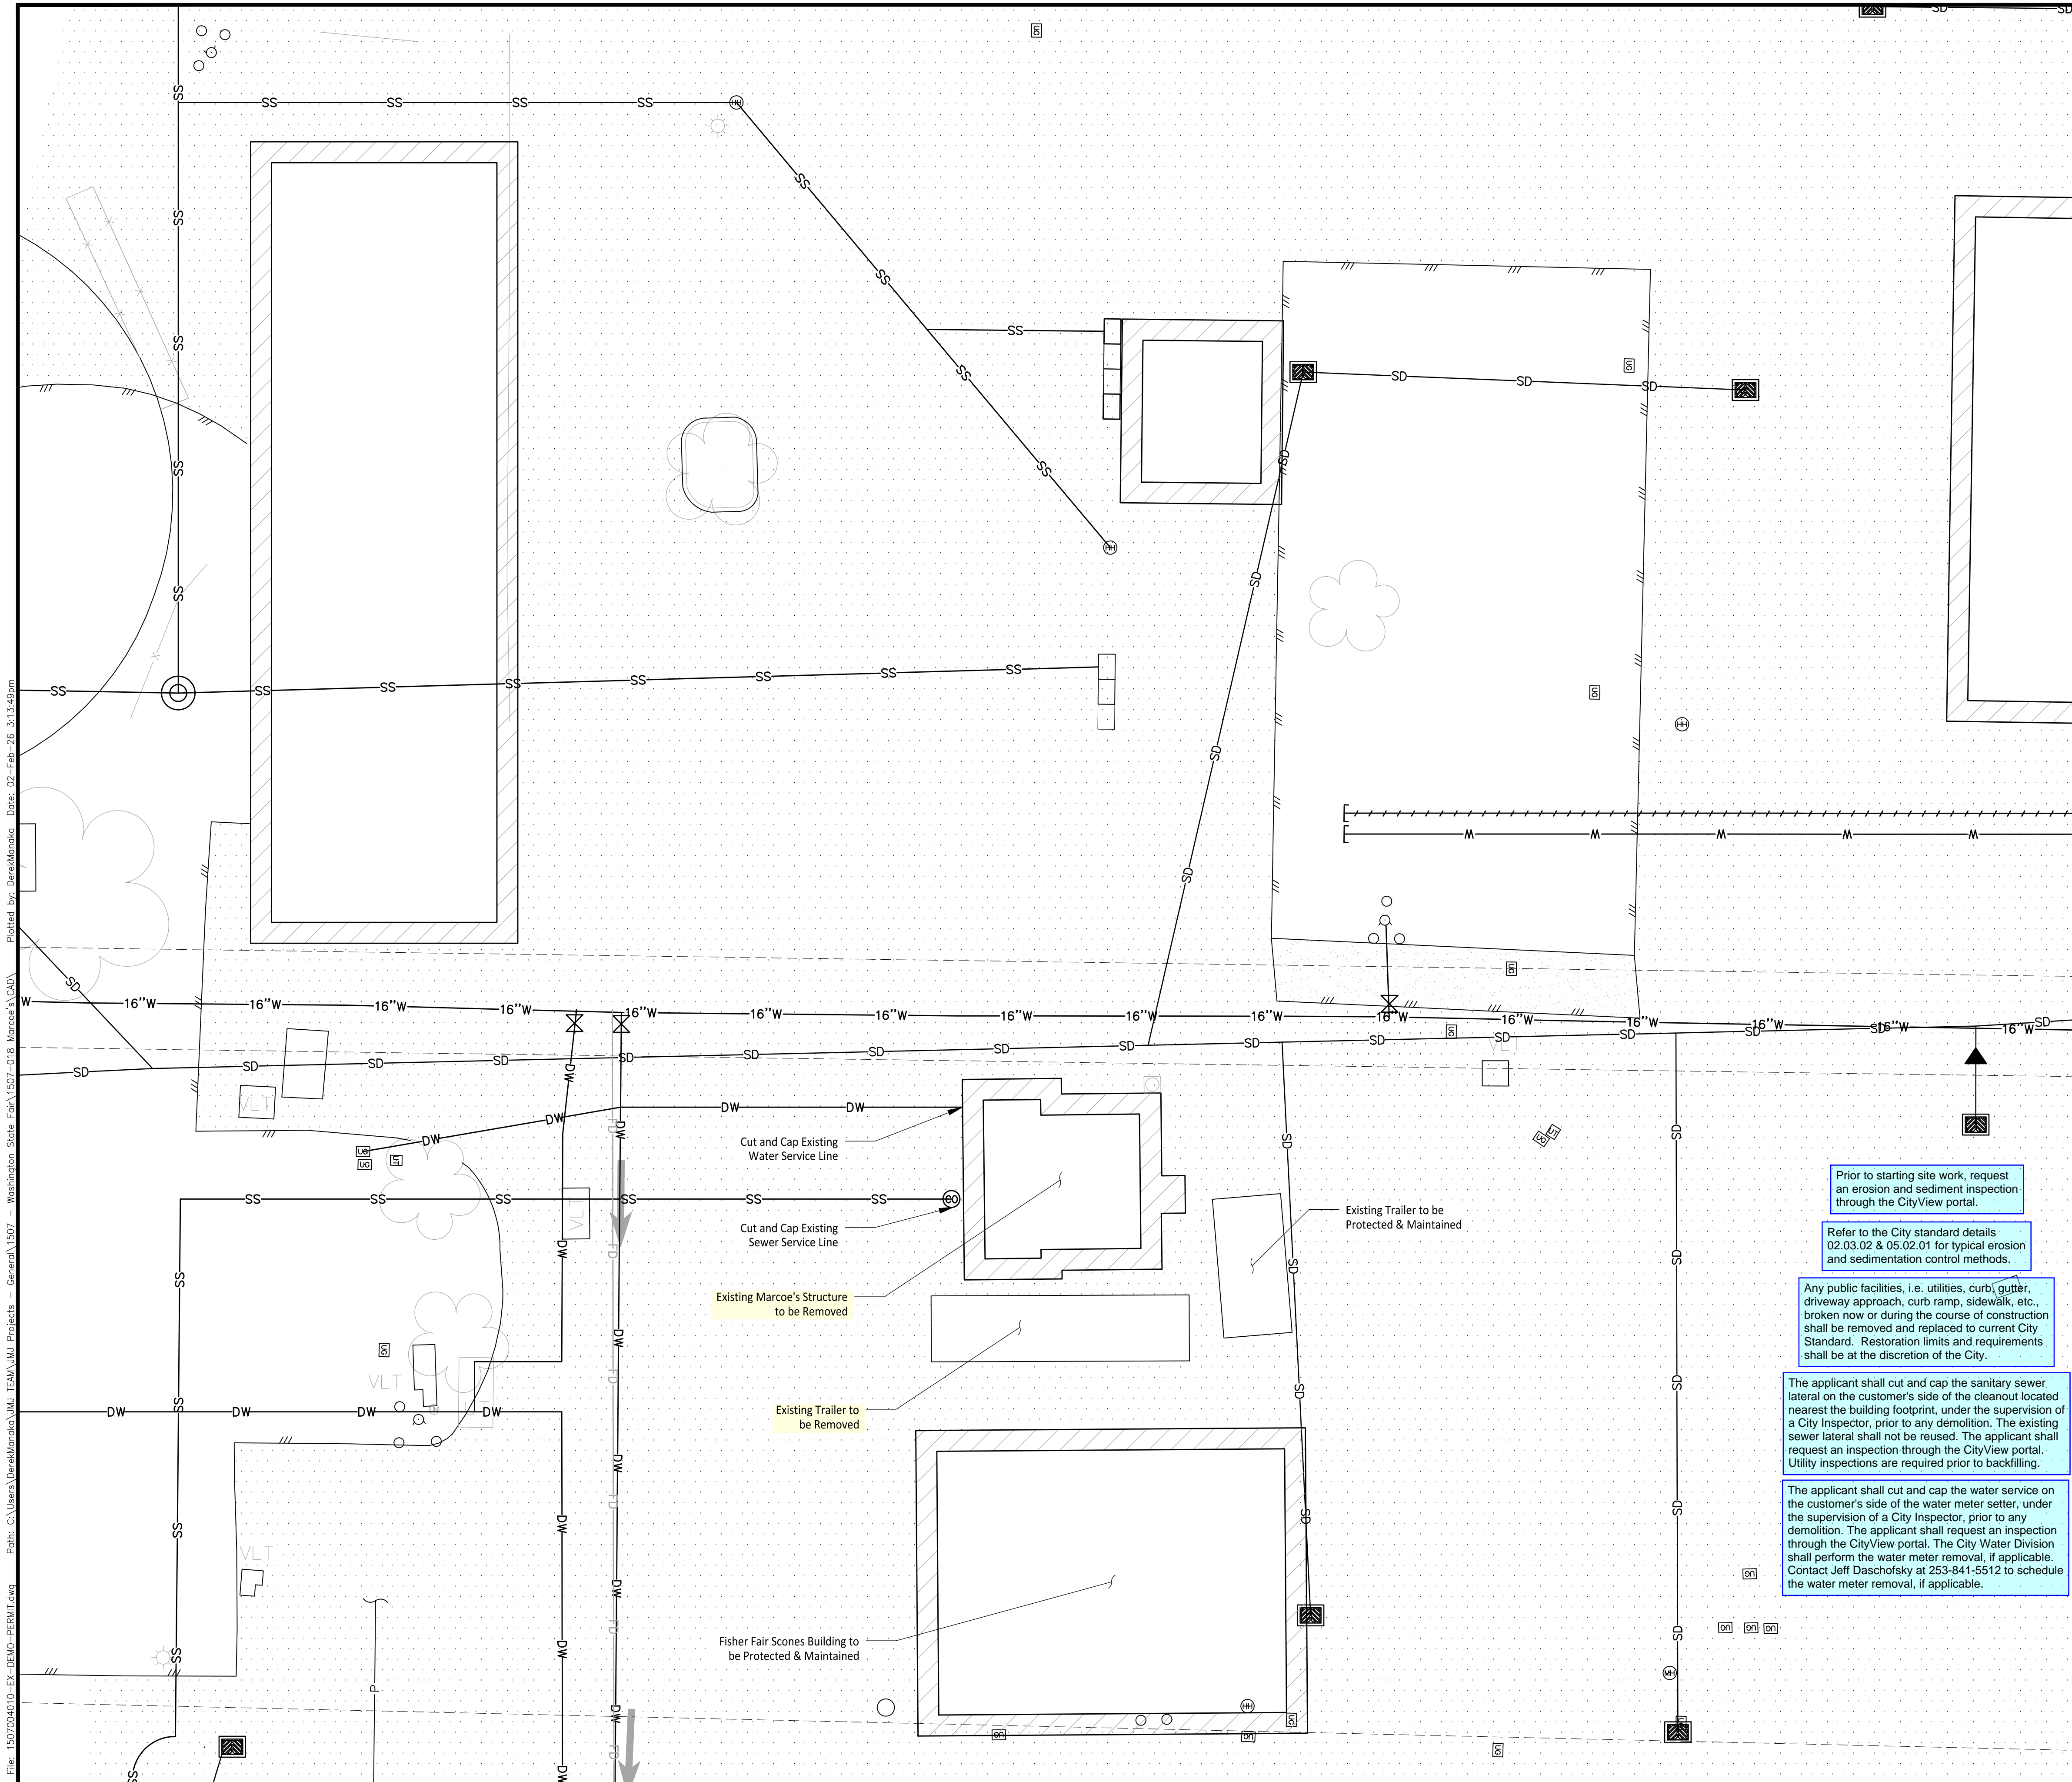

File: 1507004010-EX-DEMO-PERMIT.dwg Path: C:\Users\DerekManoska\JM\TEAM\JM Projects - General\1507 - Washington State Fair\1507-018_Marcoe's.dwg Plotted by: DerekManoska Date: 02-Feb-26 3:13:49pm

LEGEND

	Existing Asphalt
	Existing Gravel
	Stormwater Line
	Water Line
	Sanitary Sewer Line
	Fire Service Line
	Domestic Water Line
	Underground Power Line
	Irrigation Water Line
	Edge of Pavement
	Unknown Underground Utility
	Utility Box
	Manhole
	Handhole
	Catch Basin
	Clean Out
	Gate Valve
	Fire Hydrant

PRDE20260230

Owner/Developer:
Washington STATE FAIR
PUYALLUP
 Washington State Fair
 110 9th Ave SW
 Puyallup, WA 98371
 (253)841-5356

Architect:
 Engineer:
JMJTEAM
 JMJ Team
 905 Main Street, Suite #200
 Sumner, WA 98390
 (206) 596-2020

Project:
Marcoe's Building Demolition

ONE INCH AT FULL SCALE.
 IF NOT, SCALE ACCORDINGLY

Demolition Permit

City of Puyallup
Development
Engineering
APPROVED

See permit conditions.
 YCharitou 02/26/2026 2:44:40 PM

City of Puyallup
Planning
Division
APPROVED

See permit conditions.
 NComstock 02/26/2026 8:23:37 AM

City of Puyallup
Building
Reviewed
FOR COMPLIANCE

BSnowden 03/03/2026 7:51:33 AM

City of Puyallup
Development & Permitting Services
ISSUED PERMIT

Building	Planning
Engineering	Public Works
Fire	Traffic

- Prior to starting site work, request an erosion and sediment inspection through the CityView portal.
- Refer to the City standard details 02.03.02 & 05.02.01 for typical erosion and sedimentation control methods.
- Any public facilities, i.e. utilities, curb, gutter, driveway approach, curb ramp, sidewalk, etc., broken now or during the course of construction shall be removed and replaced to current City Standard. Restoration limits and requirements shall be at the discretion of the City.
- The applicant shall cut and cap the sanitary sewer lateral on the customer's side of the cleanout located nearest the building footprint, under the supervision of a City Inspector, prior to any demolition. The existing sewer lateral shall not be reused. The applicant shall request an inspection through the CityView portal. Utility inspections are required prior to backfilling.
- The applicant shall cut and cap the water service on the customer's side of the water meter setter, under the supervision of a City Inspector, prior to any demolition. The applicant shall request an inspection through the CityView portal. The City Water Division shall perform the water meter removal, if applicable. Contact Jeff Daschowsky at 253-841-5512 to schedule the water meter removal, if applicable.


The approved construction plans, documents, and all engineering must be posted on the job at all inspections in a visible and readily accessible location.

Full sized legible color plans are required to be provided by the permittee on site for inspection.

Approval of submitted plans is not an approval of omissions or oversights by this office or non compliance with any applicable regulations of local government. The contractor is responsible for making sure that the building complies with all applicable codes and regulations of the local government.

Measures must be taken to protect adjoining public and private property from damage during demolition activities.

Ensure site is clear of all hazards and debris prior to scheduling Final inspection.

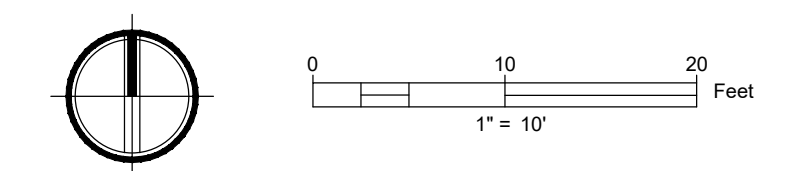

CALL TWO BUSINESS DAYS BEFORE YOU DIG
 1-800-424-5555
 UTILITIES UNDERGROUND LOCATION CENTER

REV	DATE	DESCRIPTION

SHEET TITLE:
Demolition Plan

PROJ. NO.:	1507-004-010
DATE:	February 2, 2026
DRAWN BY:	DM
DESIGN BY:	JJ
SHEET NUMBER:	C1-202
DWG.:	