

REVISION FOR STAIRWELL ONLY

THE APPROVED CONSTRUCTION PLANS, DOCUMENTS AND ALL ENGINEERING MUST BE POSTED ON THE JOB AT ALL INSPECTIONS IN A VISIBLE AND READILY ACCESSIBLE LOCATION.

FULL SIZED LEDGIBLE COLOR PLANS ARE REQUIRED TO BE PROVIDED BY THE PERMITEE ON SITE FOR INSPECTION

Approval of submitted plans is not an approval of omissions or oversights by this office or noncompliance with any applicable regulations of local government. The contractor is responsible for making sure that the building complies with all applicable codes and regulations of the local government.

City of Puyallup Building APPROVED

See permit for additional requirements.

JMontgomery
07/01/2022
8:32:14 AM

City of Puyallup Development & Permitting Services ISSUED PERMIT

Building	Planning
Engineering	Public Works
Fire	Traffic

REVISIONS #5 - INSTALL GAS WH AND RELOCAE DOAS SYSTEM (A2.5)


City of Puyallup Building APPROVED

See permit for additional requirements.

JMontgomery
08/17/2022
12:28:11 PM

1 MAIN FLOOR PLAN
 (11X17) SCALE: 1/8" = 1'-0"
 (22X34) SCALE: 1/4" = 1'-0"

B-20-0306

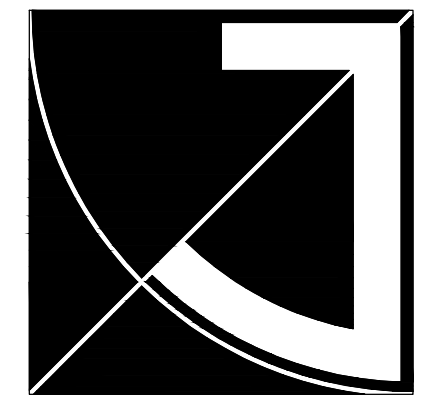

JEFF BROWN ARCHITECTURE

JEFF BROWN ARCHITECTURE
12181 C STREET SOUTH
TACOMA, WA 98444

PROJECT LEAD
JEFFREY E. BROWN
253.606.8324
jeff@jeffbrownarchitecture.com

JEFFREY E. BROWN
STATE OF WASHINGTON

PROJECT NAME/ADDRESS

CASCADE CHRISTIAN JR. HIGH SCHOOL LOBBY ADDITION
815 21ST STREET SE
PUYALLUP, WA 98372

PROJECT NUMBER
20004

DRAWING TYPE

PERMIT DOCUMENTS


ISSUE DATE	ISSUE DESCRIPTION	NO.
04.27.20	PERMIT	
09.18.20	REVISION-CITY	1
11.24.20	REVISION	2
11.11.21	REVISION-CITY	3
05.20.22	REVISION-FIELD	4
07.14.22	REVISION-CITY	5

SHEET TITLE

MAIN FLR PLAN

SHEET #

A2.1

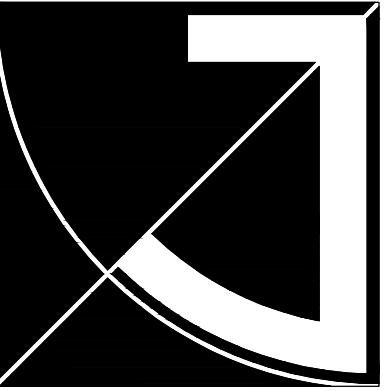


**JEFF BROWN
ARCHITECTURE**

JEFF BROWN ARCHITECTURE
12181 C STREET SOUTH
TACOMA, WA 98444

PROJECT LEAD

JEFFREY E. BROWN
253.606.8324
jeff@jeffbrowncarchitecture.com

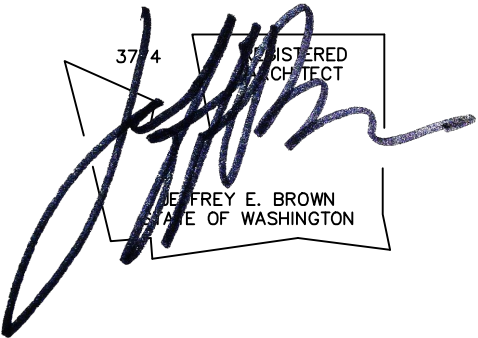

PROJECT NAME/ADDRESS

**CASCADE CHRISTIAN JR. HIGH SCHOOL
LOBBY ADDITION**

815 21ST STREET SE
PUYALLUP, WA 98372

PROJECT NUMBER
20004

DRAWING TYPE

**PERMIT
DOCUMENTS**

ISSUE DATE	ISSUE DESCRIPTION	NO.
04.27.20	PERMIT	1
09.18.20	REVISION-CITY	2
11.24.20	REVISION	3
11.11.21	REVISION-CITY	4
05.20.22	REVISION-FIELD	5

SHEET TITLE


**SECOND
FLOOR PLAN**

SHEET #

A2.3


WALL LEGEND

- EXT. FRAMING WALL
2X6 OR 2X8 @ 16" OC W/ R-21 INSULATION
- INT. FRAME WALL, 2X4 TYP, UNO

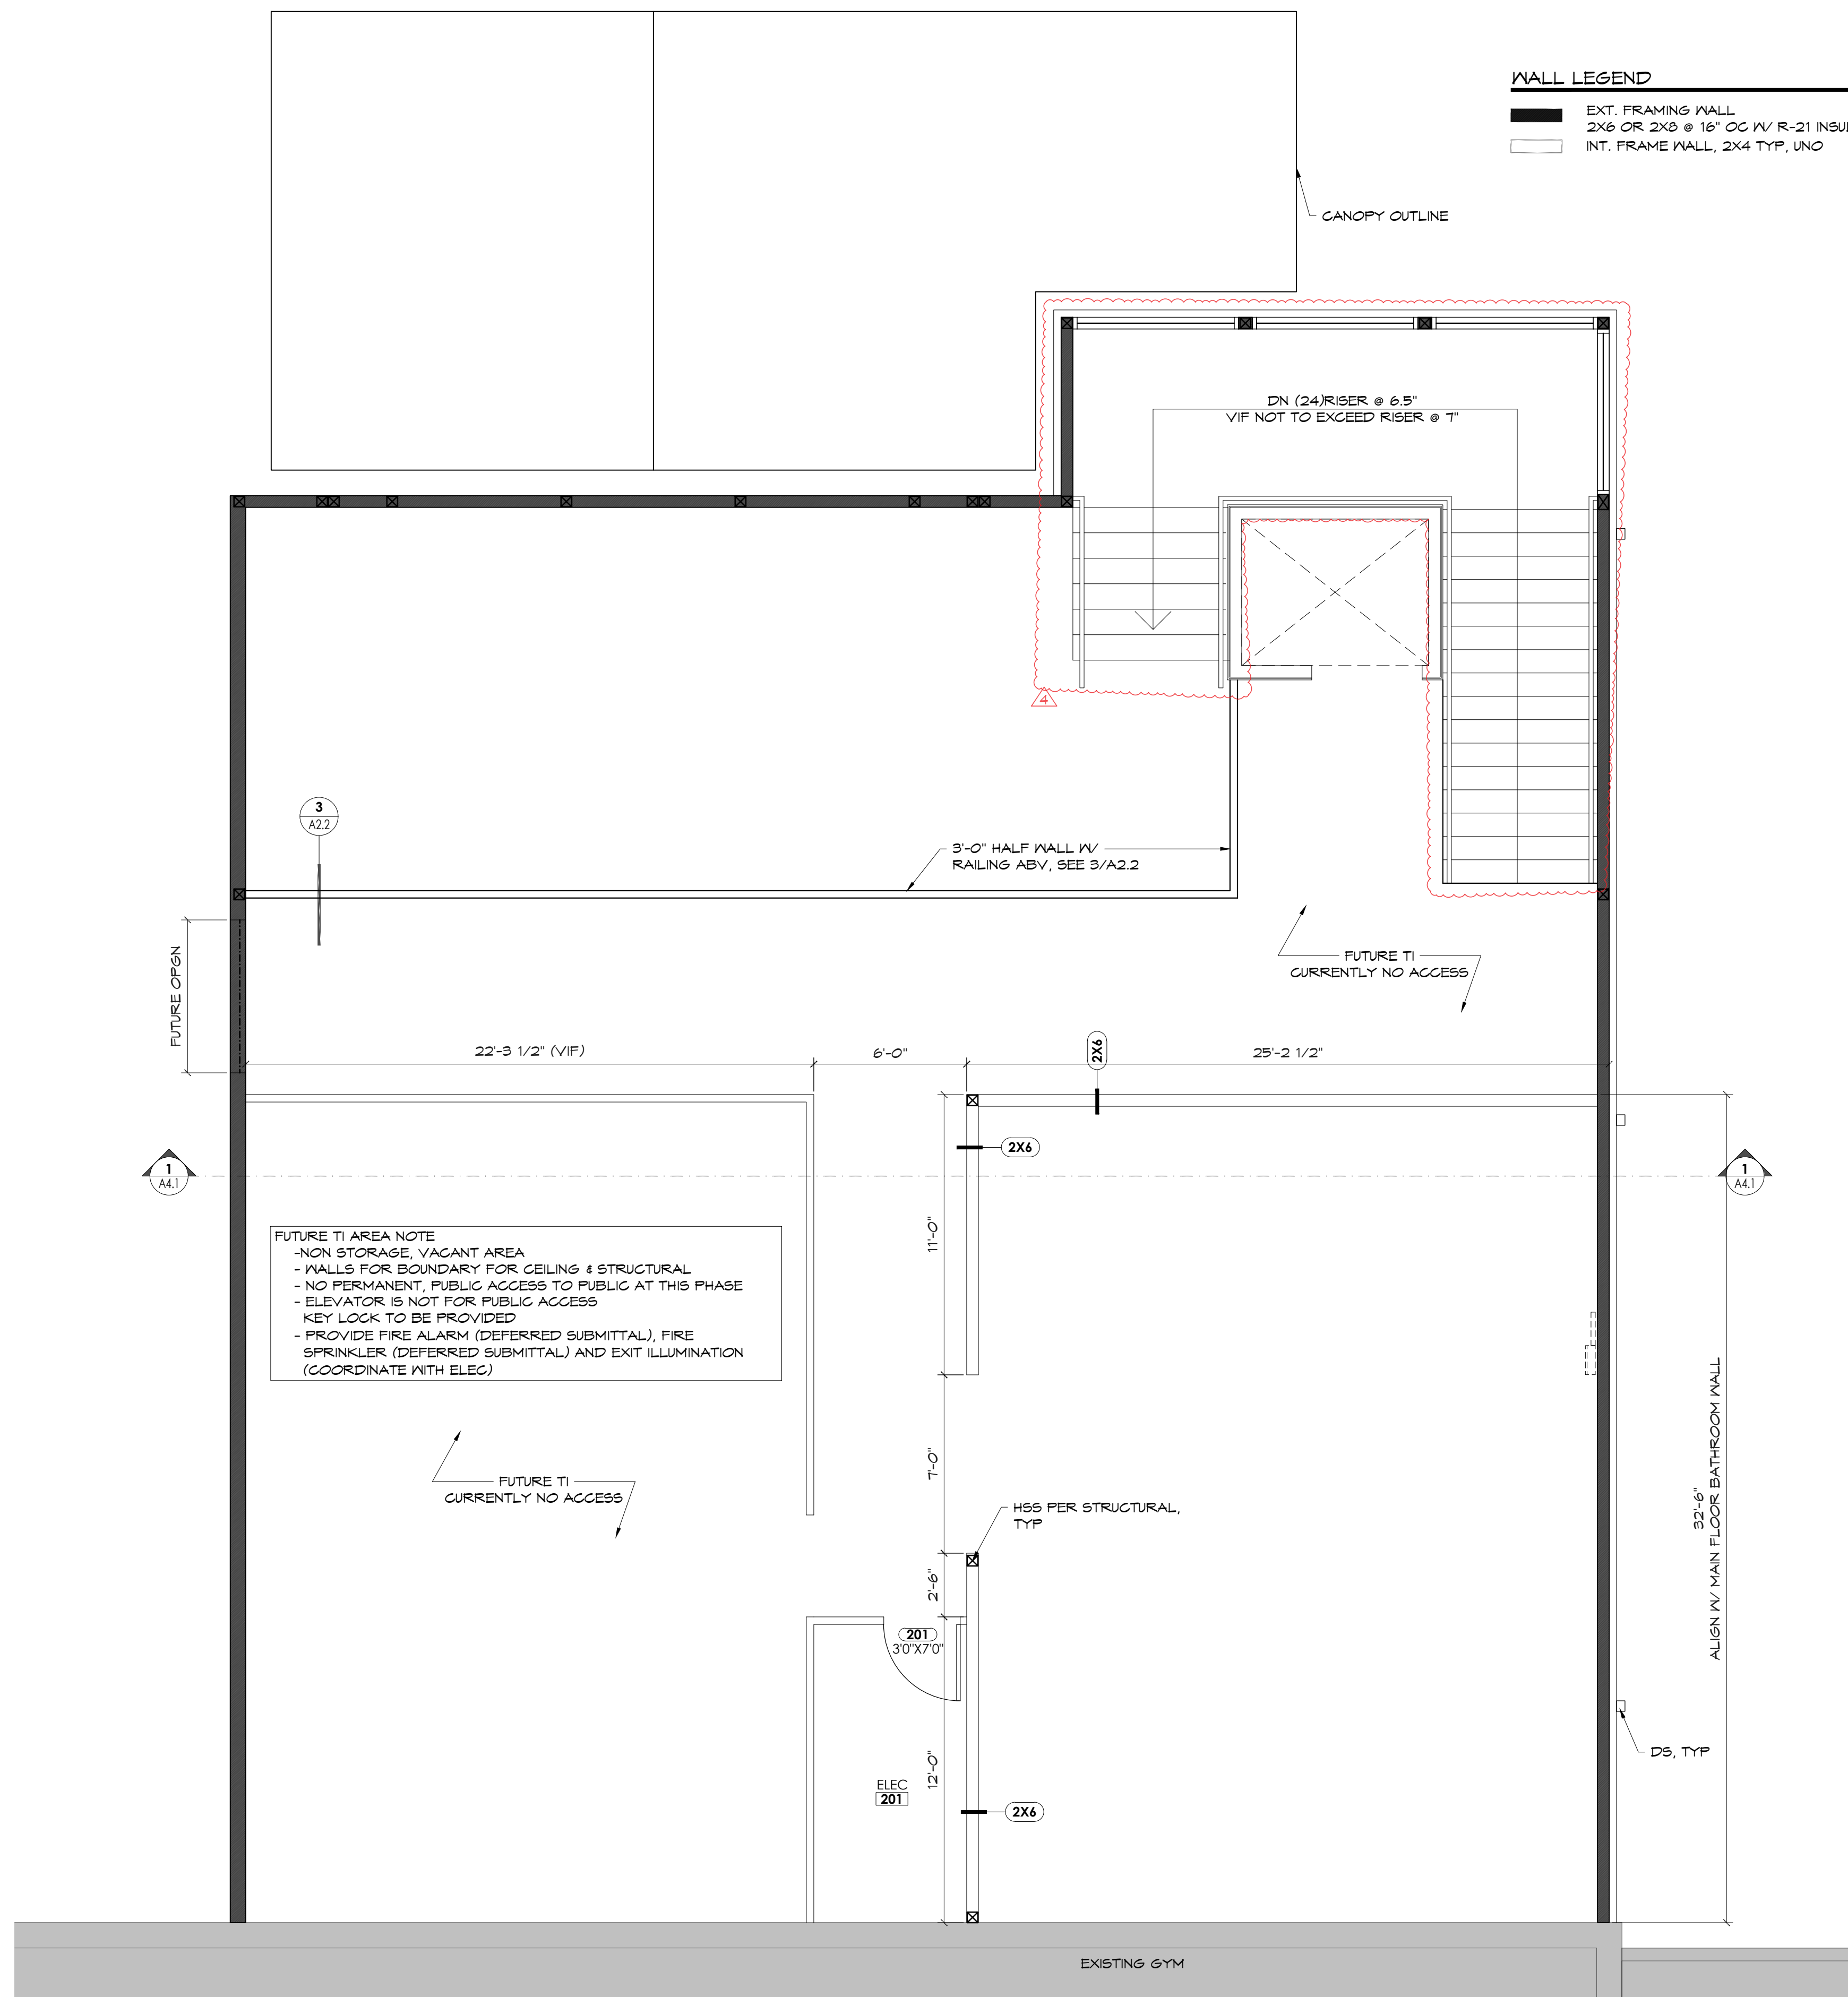


1 SECOND FLOOR PLAN

(11X17) SCALE: 1/8" = 1'-0"
(22X34) SCALE: 1/4" = 1'-0"

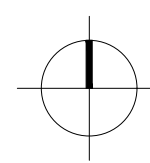

B-20-0306

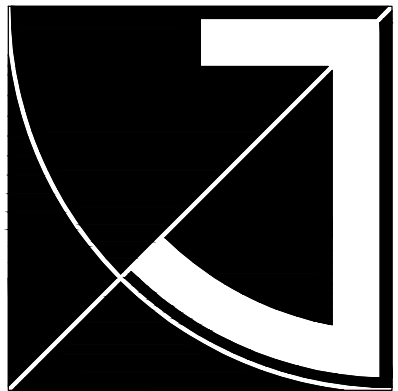

JEFF BROWN ARCHITECTURE

JEFF BROWN ARCHITECTURE
12181 C STREET SOUTH
TACOMA, WA 98444

PROJECT LEAD

JEFFREY E. BROWN
253.606.8324
jeff@jeffbrownarchitecture.com

3774 REGISTERED ARCHITECT
JEFFREY E. BROWN
STATE OF WASHINGTON

PROJECT NAME/ADDRESS

CASCADE CHRISTIAN JR. HIGH SCHOOL LOBBY ADDITION

815 21ST STREET SE
PUYALLUP, WA 98372

PROJECT NUMBER

20004

DRAWING TYPE

PERMIT DOCUMENTS

ISSUE DATE	ISSUE DESCRIPTION	NO.
04.27.20	PERMIT	
09.18.20	REVISION-CITY	1
11.24.20	REVISION	2
11.11.21	REVISION-CITY	3
05.20.22	REVISION-FIELD	4
07.14.22	REVISION-CITY	5

SHEET TITLE

ROOF PLAN & DETAILS

SHEET #

A2.5


PROPOSED ROOF AREA:
3064 FT²

MODIFIED ROOF AREA
PER TABLE 1-1 DESIGN AREAS FOR PITCHED ROOFS
PITCH FROM LEVEL TO 3 IN/FT WILL HAVE A "B" FACTOR OF 1.00.
ROOF AREA X PITCH FACTOR = 3064 SF * 1.00
= 3064 FT²

REQUIRED DOWNSPOUT CAPACITY
PER TABLE 1-2 RAINFALL DATA AND DRAINAGE FACTORS
WASHINGTON SEATTLE AREA, CALCULATED ROOF AREA DRAINED PER
DOWNSPOUT AREA IS
360 FT²/IN² FROM STORE WHICH SHOULD BE EXCEEDED ONLY ONCE IN 100
YEARS
MODIFIED ROOF AREA / 360 FT²/IN² = 3064 FT² / 360 FT²/IN²
= 8.51 IN²


DOWNSPOUTS SELECTION/ REQUIREMENT
PROPOSE PLAIN 4"X5" SQ DOWNSPOUTS AND IT HAS 20 IN² CAPACITY.
OF DOWNSPOUTS
REQUIRED DOWNSPOUTS CAPACITY / PROPOSED DOWNSPOUTS CAPACITY
= 8.51 IN² / 20 (IN²/ DOWNSPOUTS)
= 0.4 DOWNSPOUTS
1 DOWNSPOUTS ARE REQUIRED

PROVIDE DOWNSPOUTS:
(3) 4"X5" SQ DOWNSPOUTS ARE PROVIDED

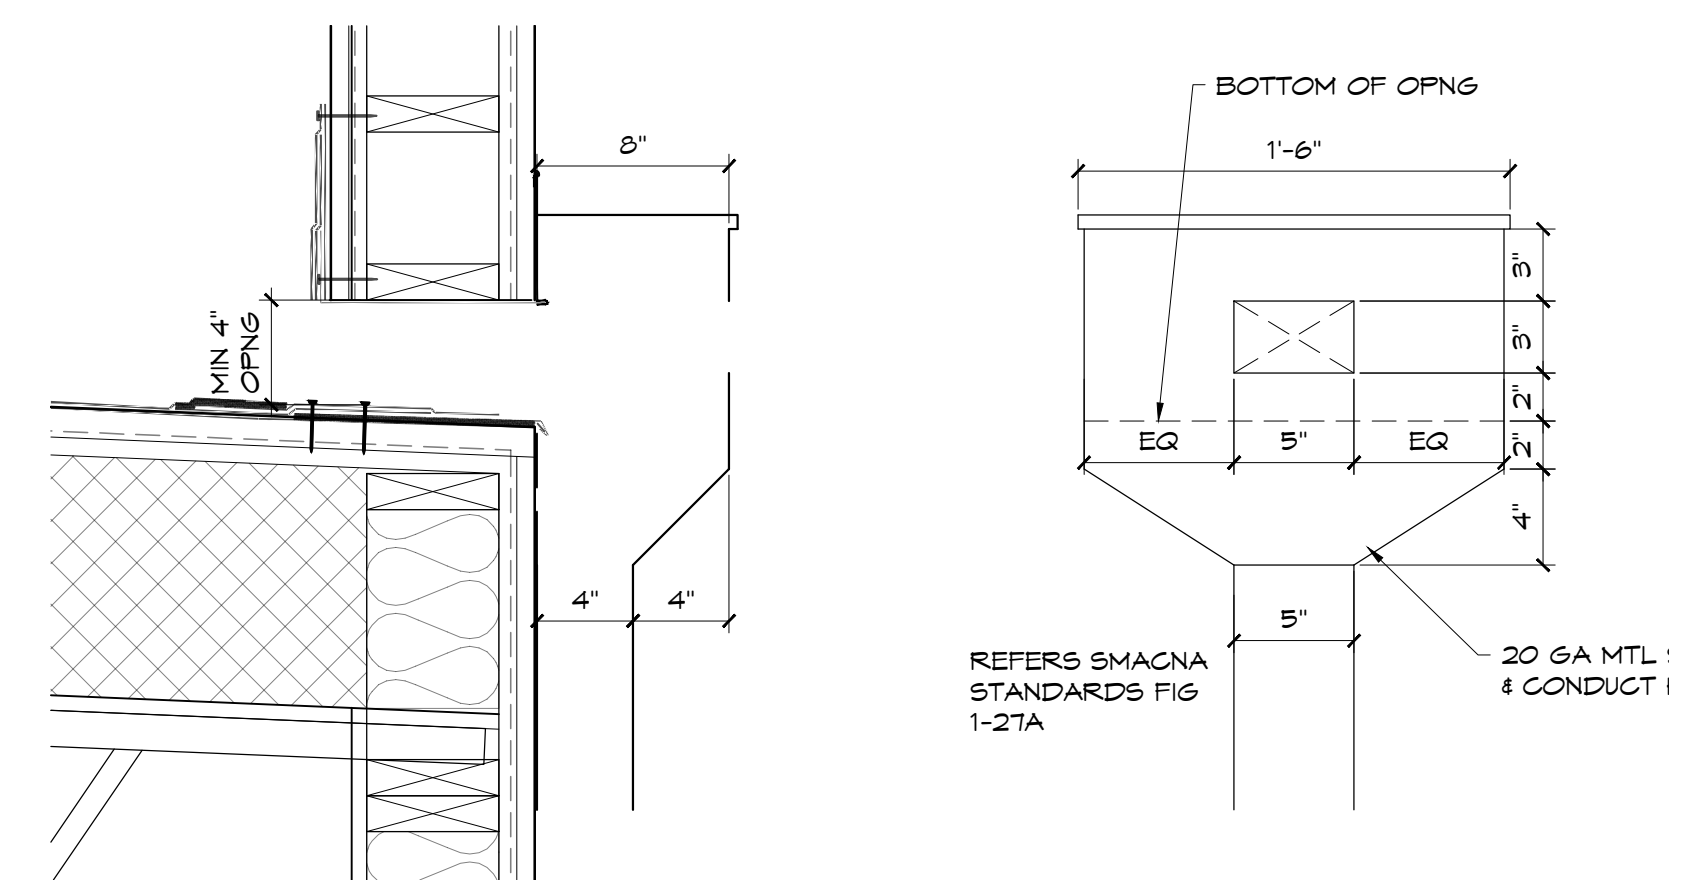

2 SCUPPER DETAIL

(11X17) SCALE: 3/4" = 1'-0"
(22X34) SCALE: 1-1/2" = 1'-0"

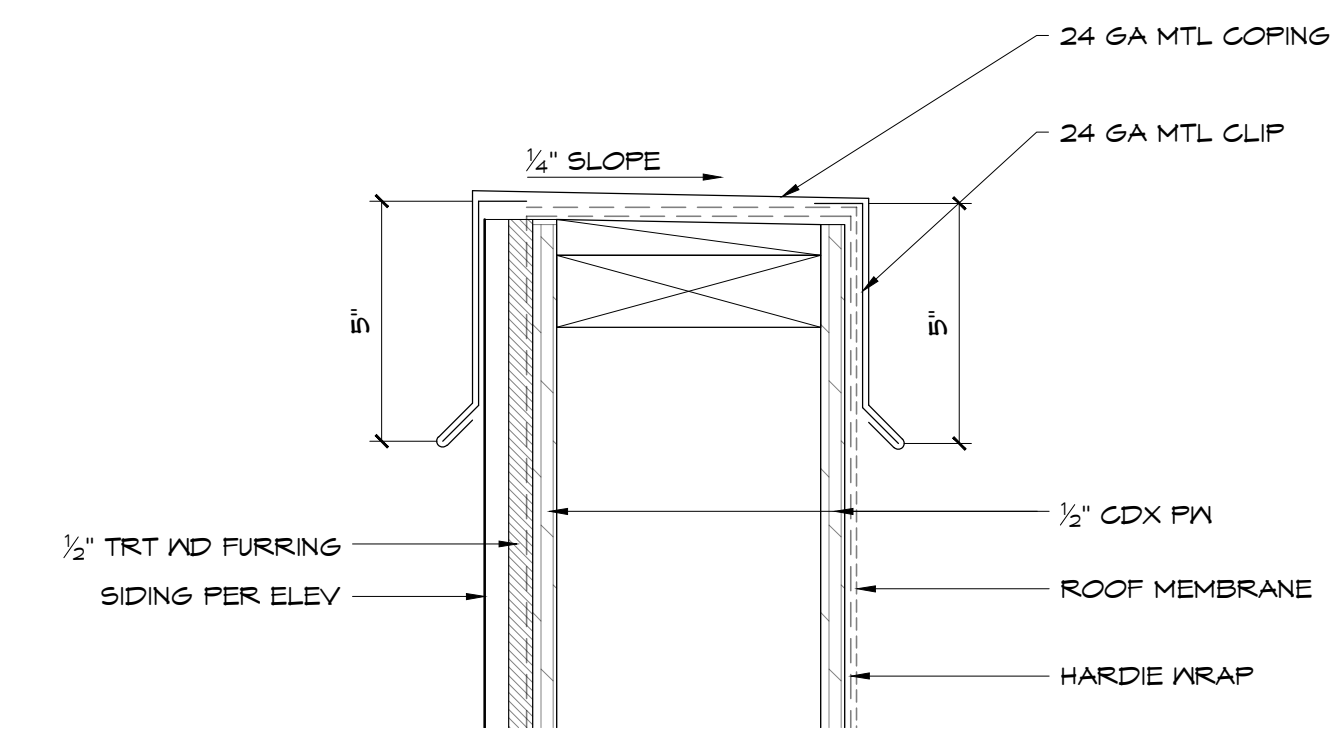

3 COPING DETAIL


(11X17) SCALE: 1-1/2" = 1'-0"
(22X34) SCALE: 3" = 1'-0"

City of Puyallup
Development & Permitting Services
ISSUED PERMIT


Building	Planning
Engineering	Public Works
Fire	Traffic

1 ROOF PLAN


(11X17) SCALE: 1/8" = 1'-0"
(22X34) SCALE: 1/4" = 1'-0"

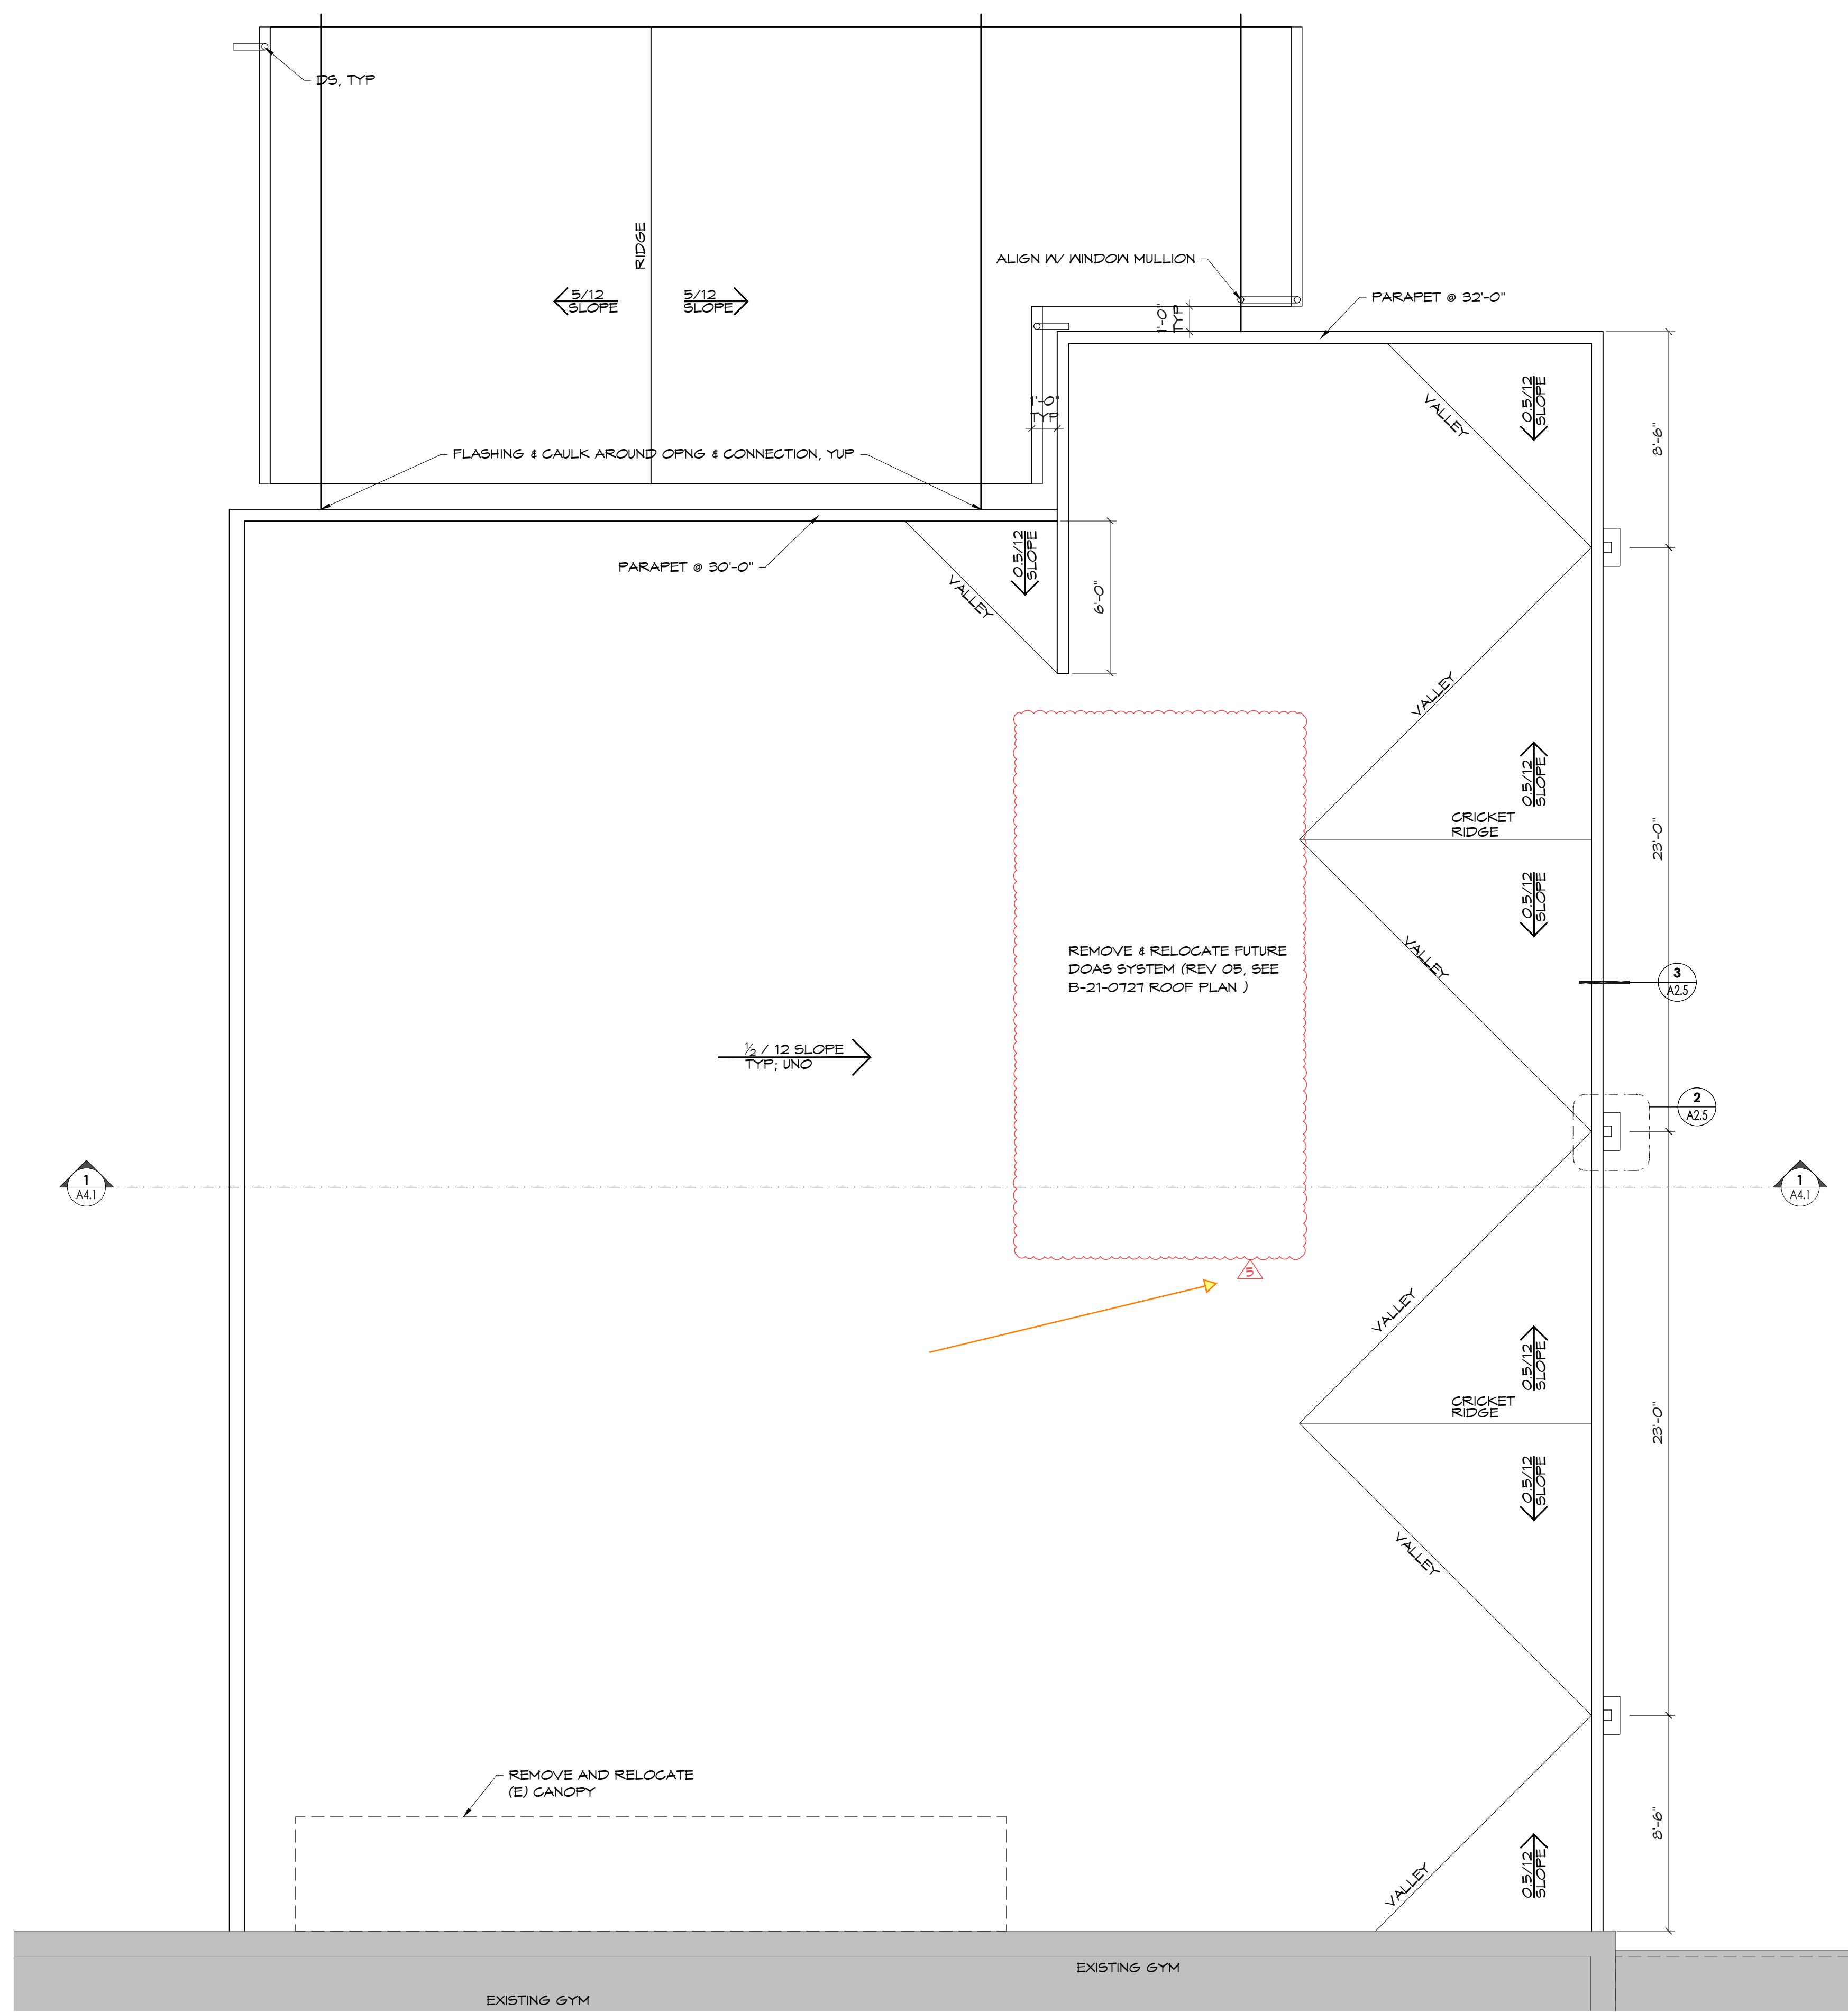


B-20-0306

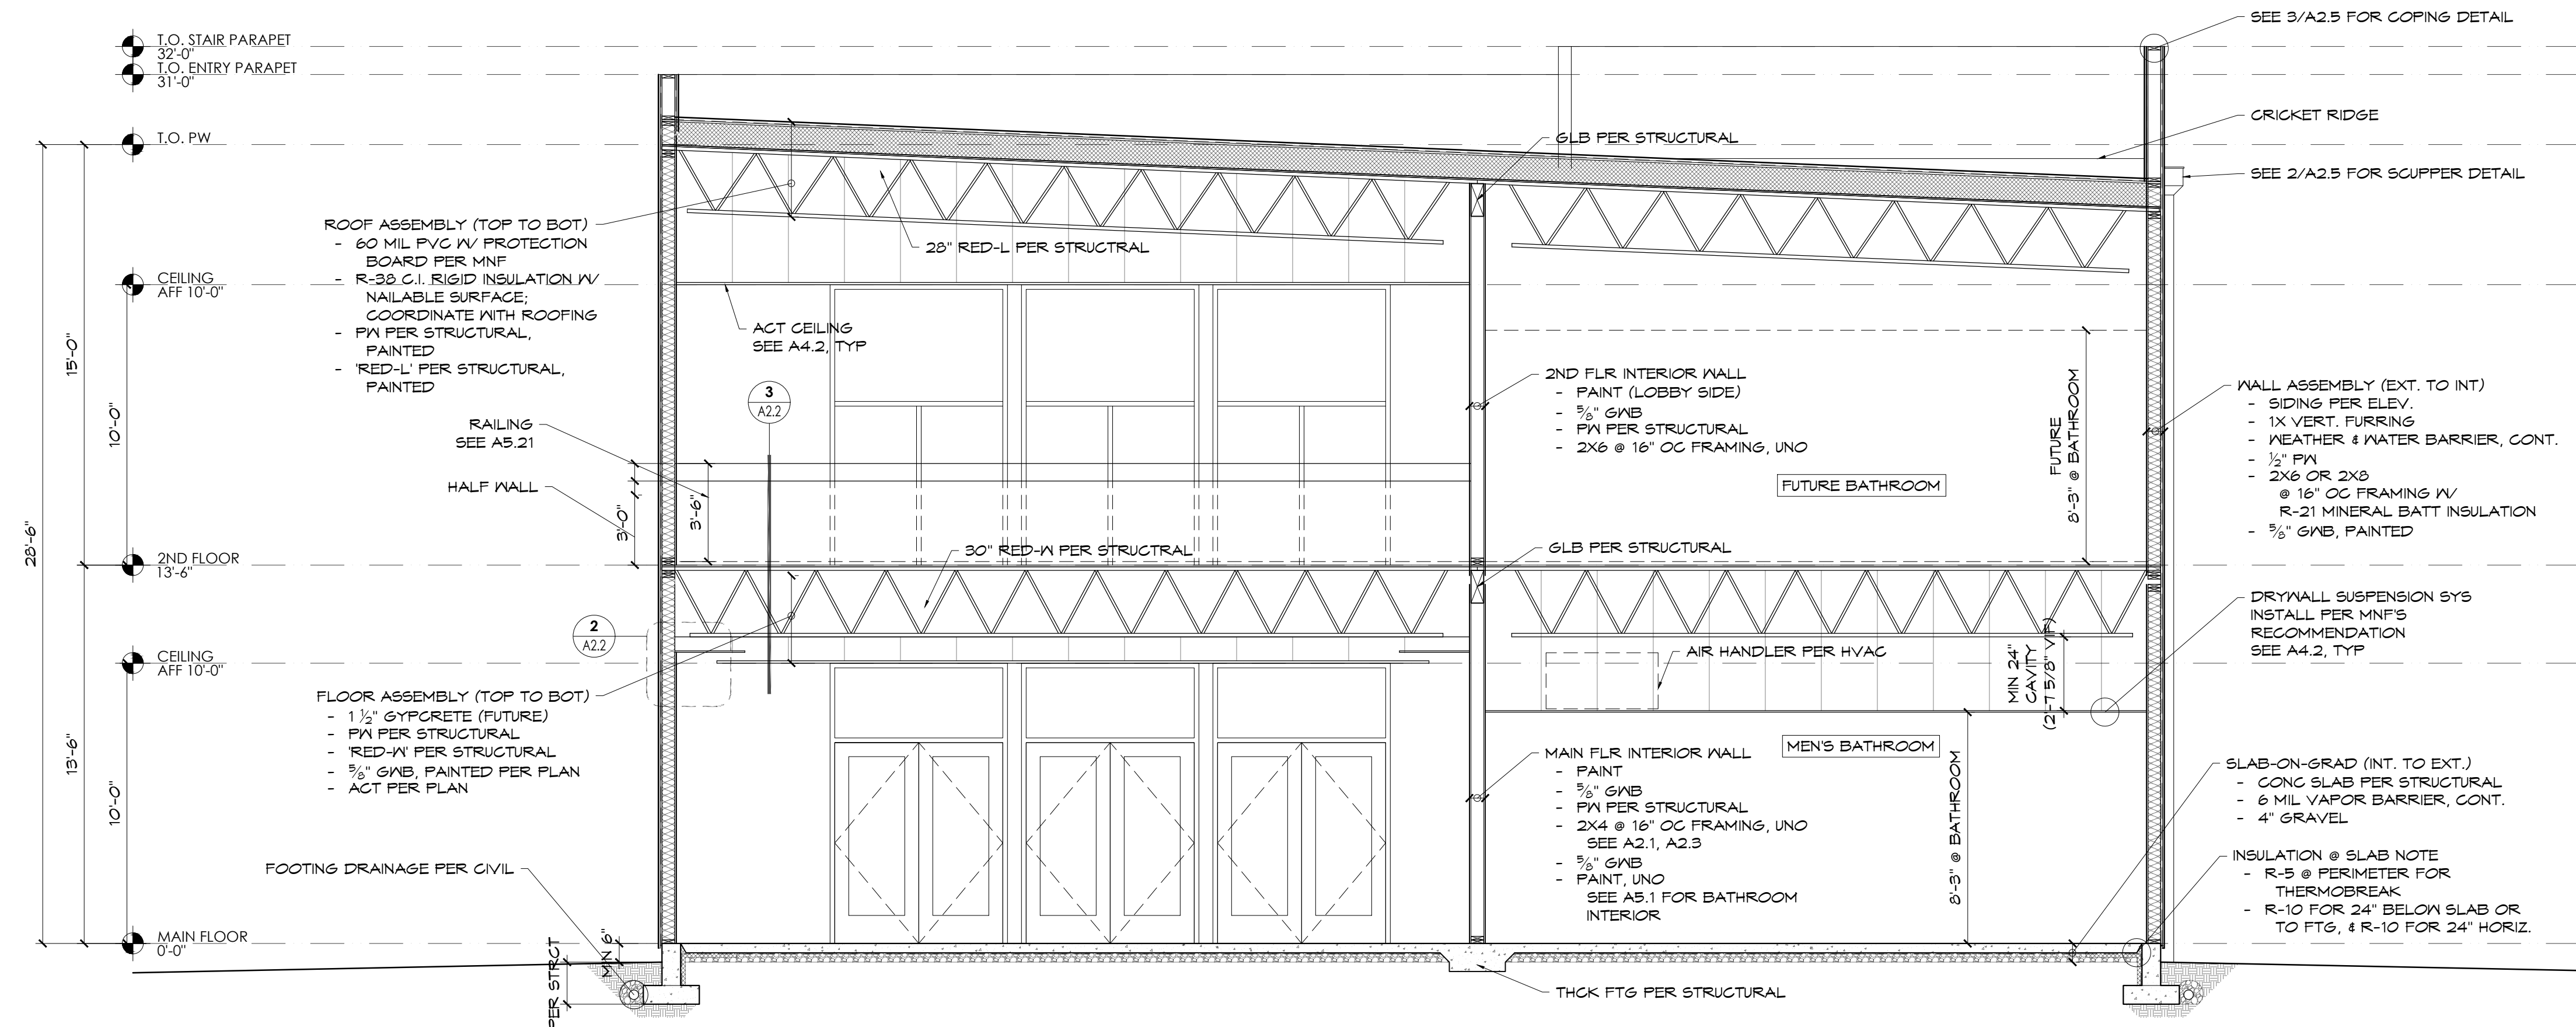



1 E/W SECTION
 (11x17) SCALE: 1/8" = 1'-0"
 (22x34) SCALE: 1/4" = 1'-0"

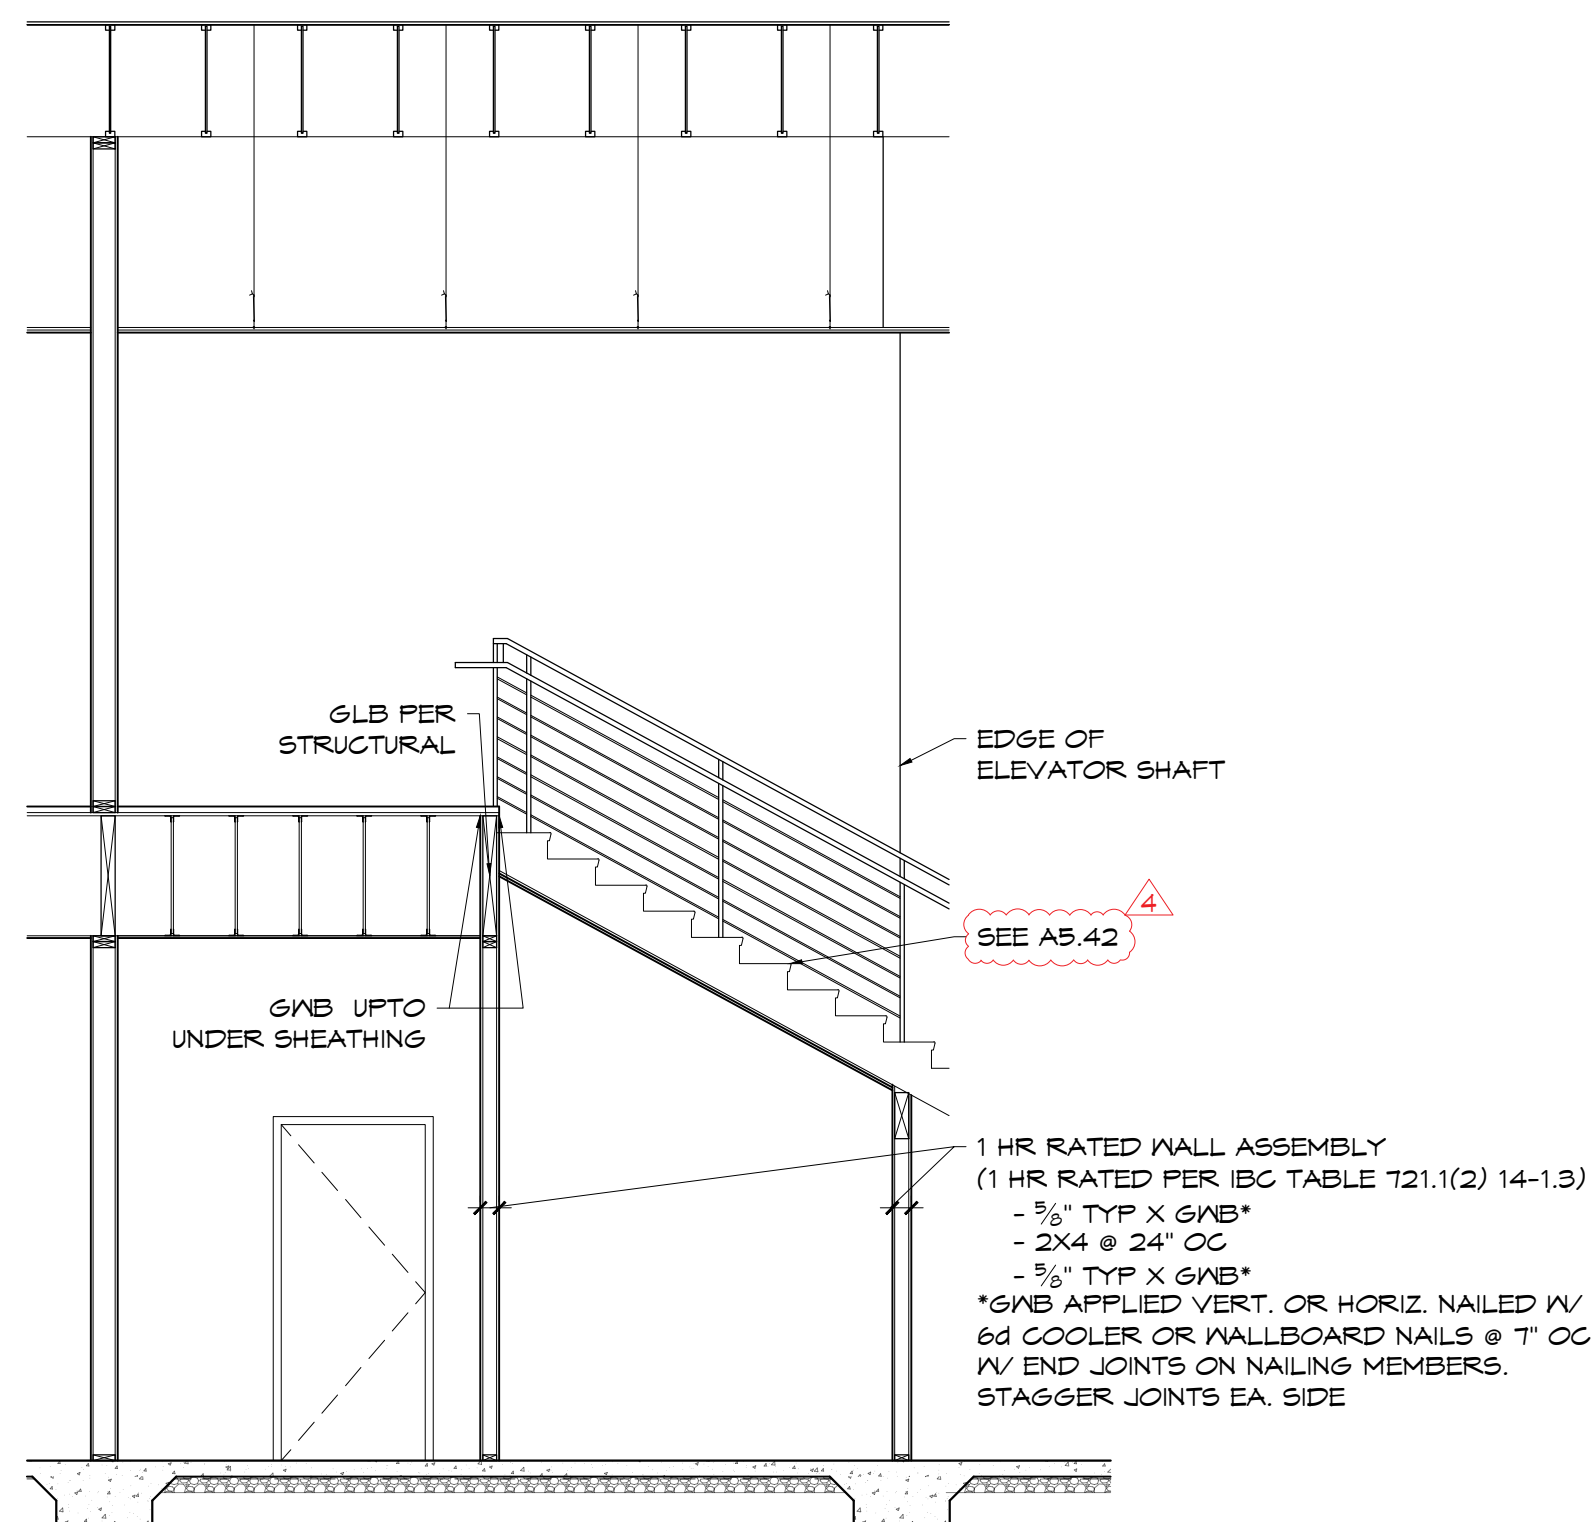

3 (1) HR FIRE-RATED @ ELEC. ROOM
 (11x17) SCALE: 1/8" = 1'-0"
 (22x34) SCALE: 1/4" = 1'-0"

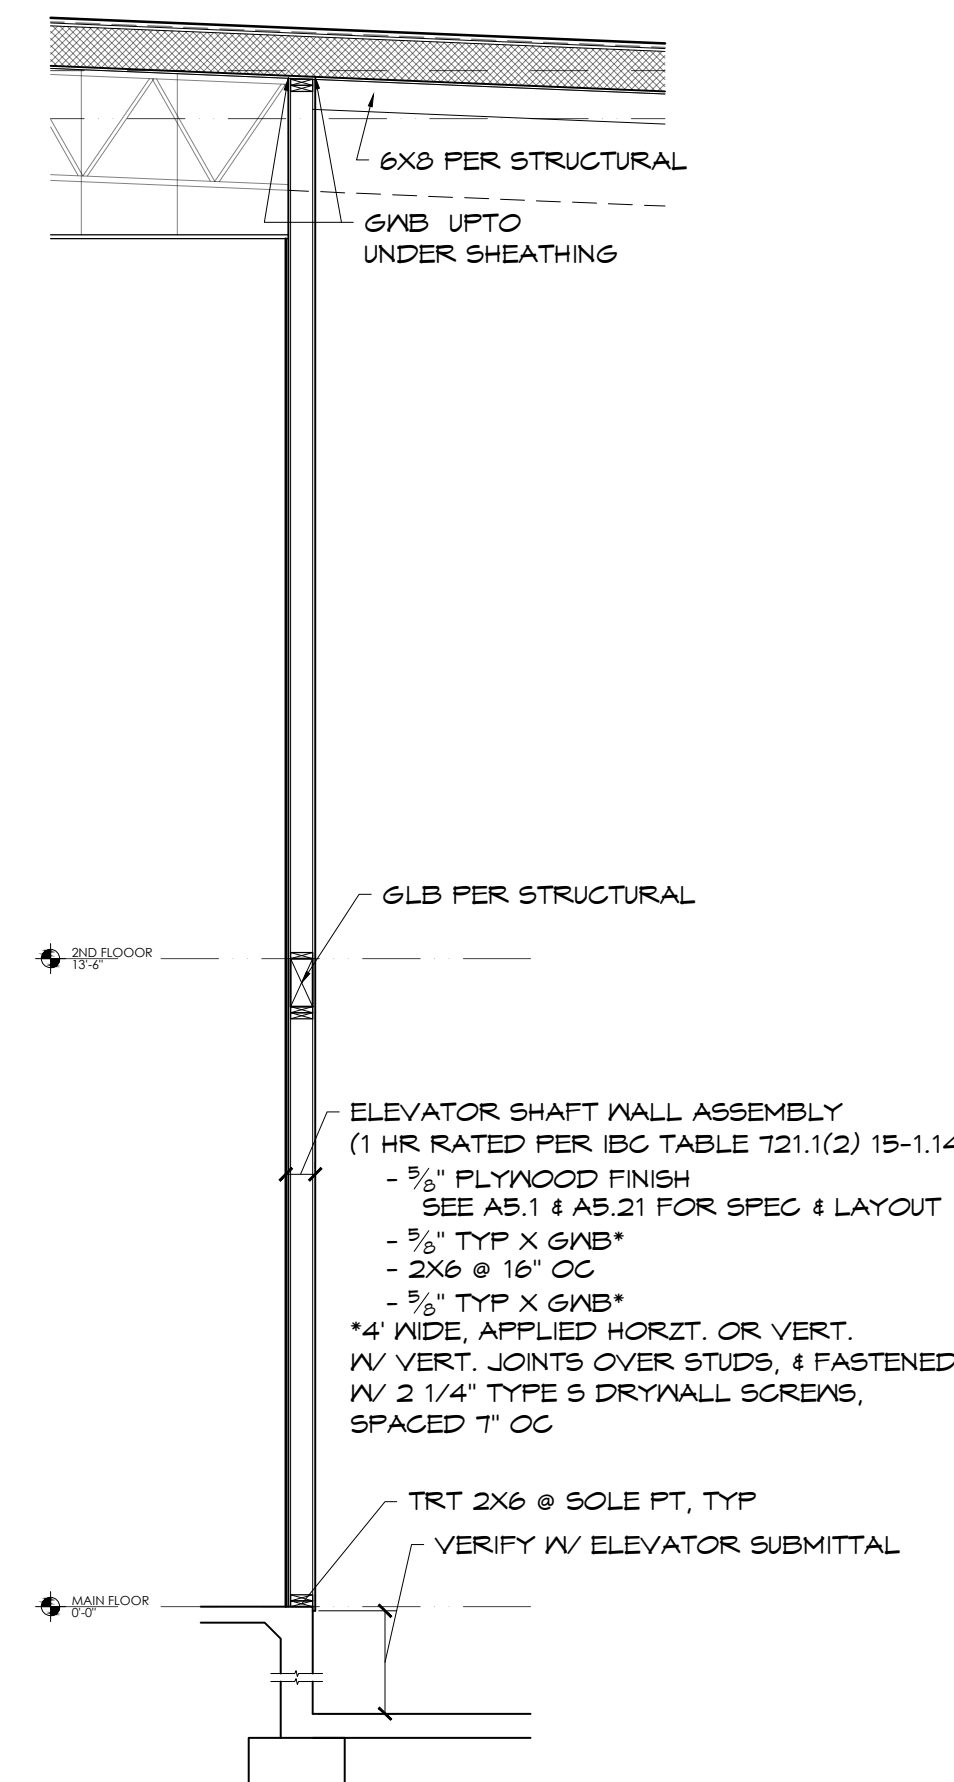


2 (1) HR FIRE-RATED @ ELEVATOR
 (11x17) SCALE: 1/8" = 1'-0"
 (22x34) SCALE: 1/4" = 1'-0"

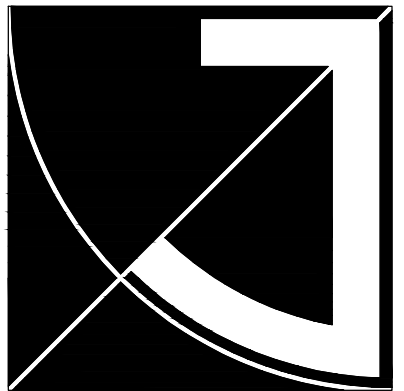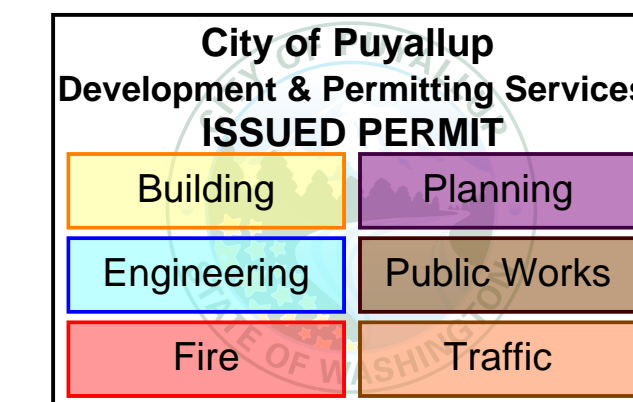

JEFF BROWN ARCHITECTURE

JEFF BROWN ARCHITECTURE
 12181 C STREET SOUTH
 TACOMA, WA 98444
 PROJECT LEAD
 JEFFREY E. BROWN
 253.606.8324
 jeff@jeffbrownarchitecture.com

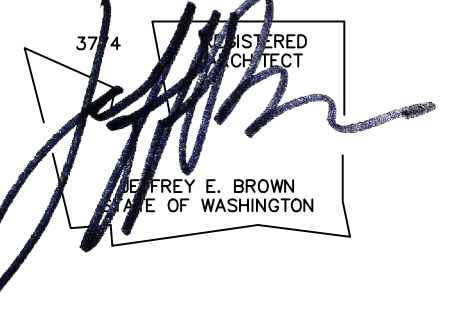

PROJECT NAME/ADDRESS

CASCADE CHRISTIAN JR. HIGH SCHOOL LOBBY ADDITION
 815 21ST STREET SE
 PUYALLUP, WA 98372

PROJECT NUMBER
 20004

DRAWING TYPE

PERMIT DOCUMENTS


ISSUE DATE	ISSUE DESCRIPTION	NO.
04.27.20	PERMIT	1
09.18.20	REVISION-CITY	2
11.24.20	REVISION	3
11.11.21	REVISION-CITY	4
05.20.22	REVISION-FIELD	5

SHEET TITLE

BUILDING SECTION & WALL DETAILS

SHEET #


A4.1

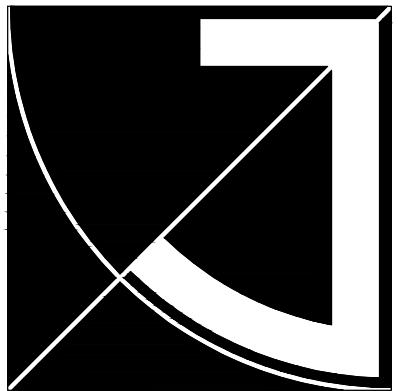

JEFF BROWN ARCHITECTURE

JEFF BROWN ARCHITECTURE
12181 C STREET SOUTH
TACOMA, WA 98444

PROJECT LEAD
JEFFREY E. BROWN
253.606.8324
jeff@jeffbrownarchitecture.com

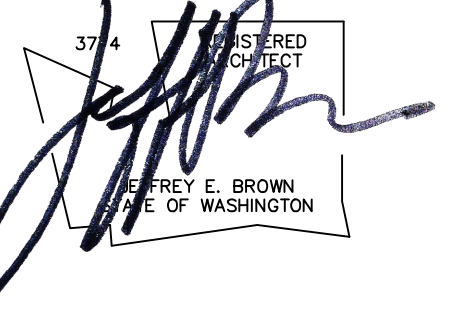

PROJECT NAME/ADDRESS

CASCADE CHRISTIAN JR. HIGH SCHOOL
LOBBY ADDITION

815 21ST STREET SE
PUYALLUP, WA 98372

PROJECT NUMBER
20004

DRAWING TYPE

PERMIT DOCUMENTS

ISSUE DATE	ISSUE DESCRIPTION	NO.
04.27.20	PERMIT	1
09.18.20	REVISION-CITY	2
11.24.20	REVISION	3
11.11.21	REVISION-CITY	4
05.20.22	REVISION-FIELD	5

SHEET TITLE

KEY NOTE PLAN & FINISH SCHD

SHEET #

A5.1

FINISH SCHEDULE - CASCADE CHRISTIAN SCHOOL - LOBBY ADDITION						
KEY	LOCATION	DESCRIPTION	MNF	SPECIFICATION	REMARKS	
1	FLOOR	POLISHED CONCRETE			SEE A5.1 FOR JOINT LAYOUT	
2	BASE	1X6 MDF W/ PAINT-2	SHERWIN WILLIAM			
3.1	WALL, TYP	GWB W/ PAINT-1	SHERWIN WILLIAM		LEVEL 4 FINISH	
3.2	WALL@LOBBY	GWB W/ PAINT-1	SHERWIN WILLIAM		LEVEL 5 FINISH	
3.21	WALL@LOBBY	CONTROL JOINT	CLARKDIETRICH	ZNCJ	CONTROL JOINT LAYOUT PER A5.21 MITOR HORZ. VERT. JOINTS	
3.3	WALL@ELEV	5/8" MAPLE APPLEPLY	APPLPLY	SLIP MATCH	CLEAR COAT	
3.31	WALL@ELEV	CONTROL JOINT	FRY REGULET		JOINT LAYOUT PER A5.21	
4	CEILING LIGHT COVE	GWB W/ PAINT-3	SHERWIN WILLIAM		SEE A2.2	
5	CEILING	2'X4' ACOUSTIC CEILING	ARMSTRONG		MAIN & 2ND FLOOR CEILING PROVIDE EDGE TRIM SEE A2.2, A2.4	
6	NOT IN USE					
7.1	WD CAP	1X5 MDF W/ PAINT	SHERWIN WILLIAM			
7.2	TOP RAIL	2X1X1/4" TUBE STEEL			CLEAR COAT SEE A5.21	
7.3	POST	2X2X1/4" TUBE STEEL			CLEAR COAT SEE A5.21	
7.4	RAILING	1/2" ROD			CLEAR FINISH, SEE A5.21	
11	FLOOR	POLISHED CONCRETE	TBD			
12	BASE COVE	SCHLUTER	DILEX-AHK	FINISHED BRUSHED NICKEL		
13	BASE	TILE-1			DARKER GROUT 10" HEIGHT	
14	WAINSCOT	TILE-2	TBD		12"X24" TILE	
15	TILE WALL CAP	SCHLUTER	JOLLY	FINISHED BRUSHED NICKEL		
16	UPPER WALL	GWB W/ PAINT-4	SHERWIN WILLIAM			
17	TOILE PARTITIONS	P-LAM	WILSONART			
18	VANITY TOP	SOLID SURFACE QUARTZ	PENTAL OR EQ			
19	MIRROR		TBD			
20	CEILING	DRYWALL SUSPENSION W/ PAINT-1	ARMSTRONG			



2 FINISH SCHEDULE

BATHROOM ACCESSORY SCHEDULE - CASCADE CHRISTIAN SCHOOL - LOBBY ADDITION					
KEY	LOCATION	DESCRIPTION	MNF	SPECIFICATION	REMARKS
1	BOTH	PAPER TOWEL DISPENSER	BOBRICK	B-39747	AUTOMATIC
2	BOTH	SOAP DISPENSER	MATCH W/ FAUCET MNF		AUTOMATIC; DECK MOUNT
3	MEN'S	TOILET TISSUE DISPENSER	BOBRICK	B-221	
4	MEN'S	TOILET SEAT COVER DISPENSER	BOBRICK	B-3588	
5	WOMEN'S	TOILET TOWEL, SEAT COVER & WASTE	BOBRICK	5A: B30919 5B: B30929	TOWELS TO BE CLOSE TO THE TOILET

3 BATHROOM ACCESSORY

1 KEY NOTE PLAN


(11X17) SCALE: 1/8" = 1'-0"
(22X34) SCALE: 1/4" = 1'-0"

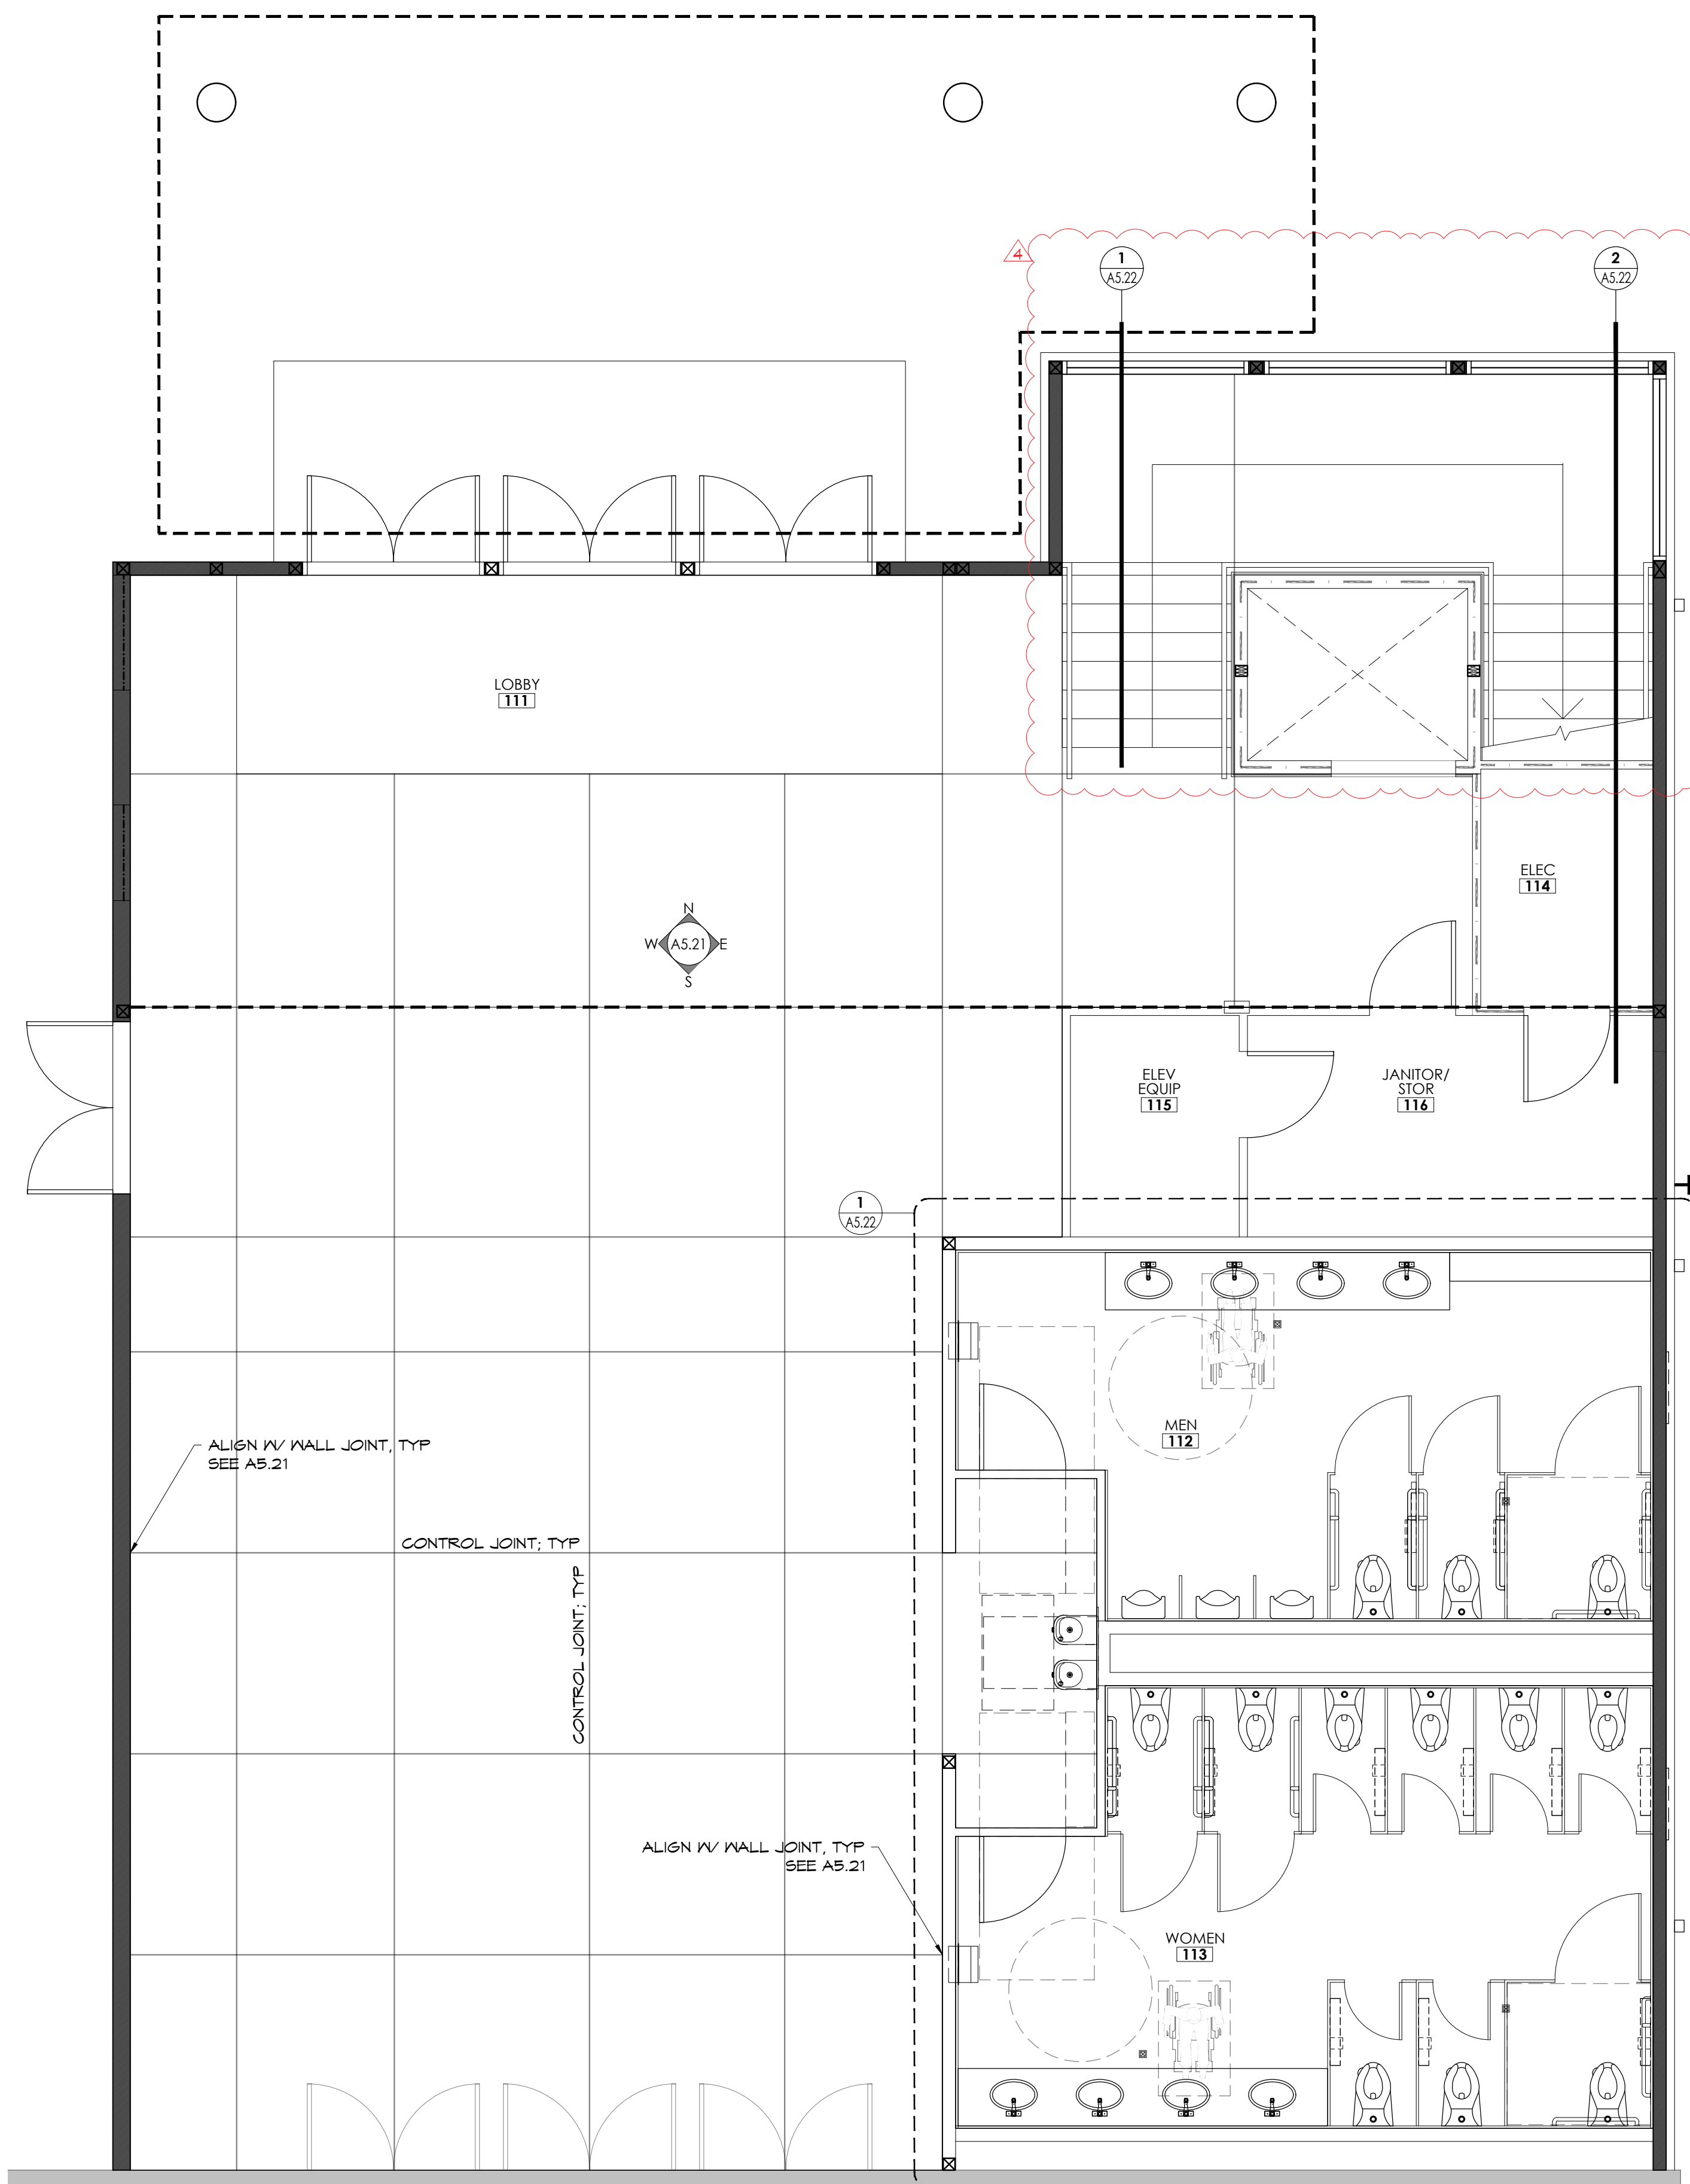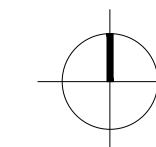

City of Puyallup
Development & Permitting Services
ISSUED PERMIT

Building	Planning
Engineering	Public Works
Fire	Traffic

B-20-0306

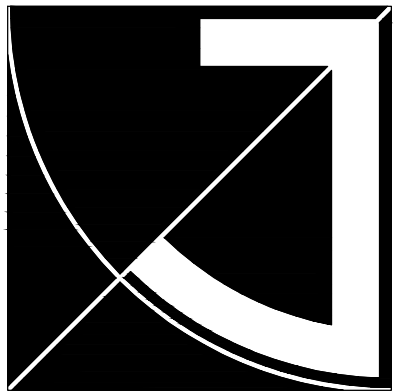


JEFF BROWN ARCHITECTURE

JEFF BROWN ARCHITECTURE
12181 C STREET SOUTH
TACOMA, WA 98444

PROJECT LEAD

JEFFREY E. BROWN
253.606.8324
jeff@jeffbrownarchitecture.com

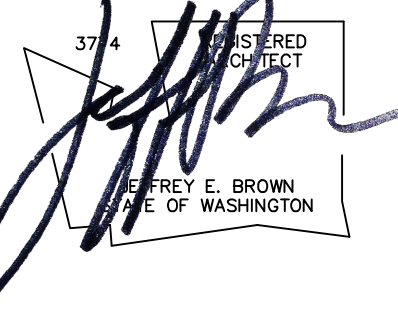

PROJECT NAME/ADDRESS

CASCADE CHRISTIAN JR. HIGH SCHOOL LOBBY ADDITION
815 21ST STREET SE
PUYALLUP, WA 98372

PROJECT NUMBER
20004

DRAWING TYPE

PERMIT DOCUMENTS


ISSUE DATE	ISSUE DESCRIPTION	NO.
04.27.20	PERMIT	1
09.18.20	REVISION-CITY	2
11.24.20	REVISION	3
11.11.21	REVISION-CITY	4
05.20.22	REVISION-FIELD	5

SHEET TITLE

EAST STAIRS SECTIONS



SHEET #

A5.42

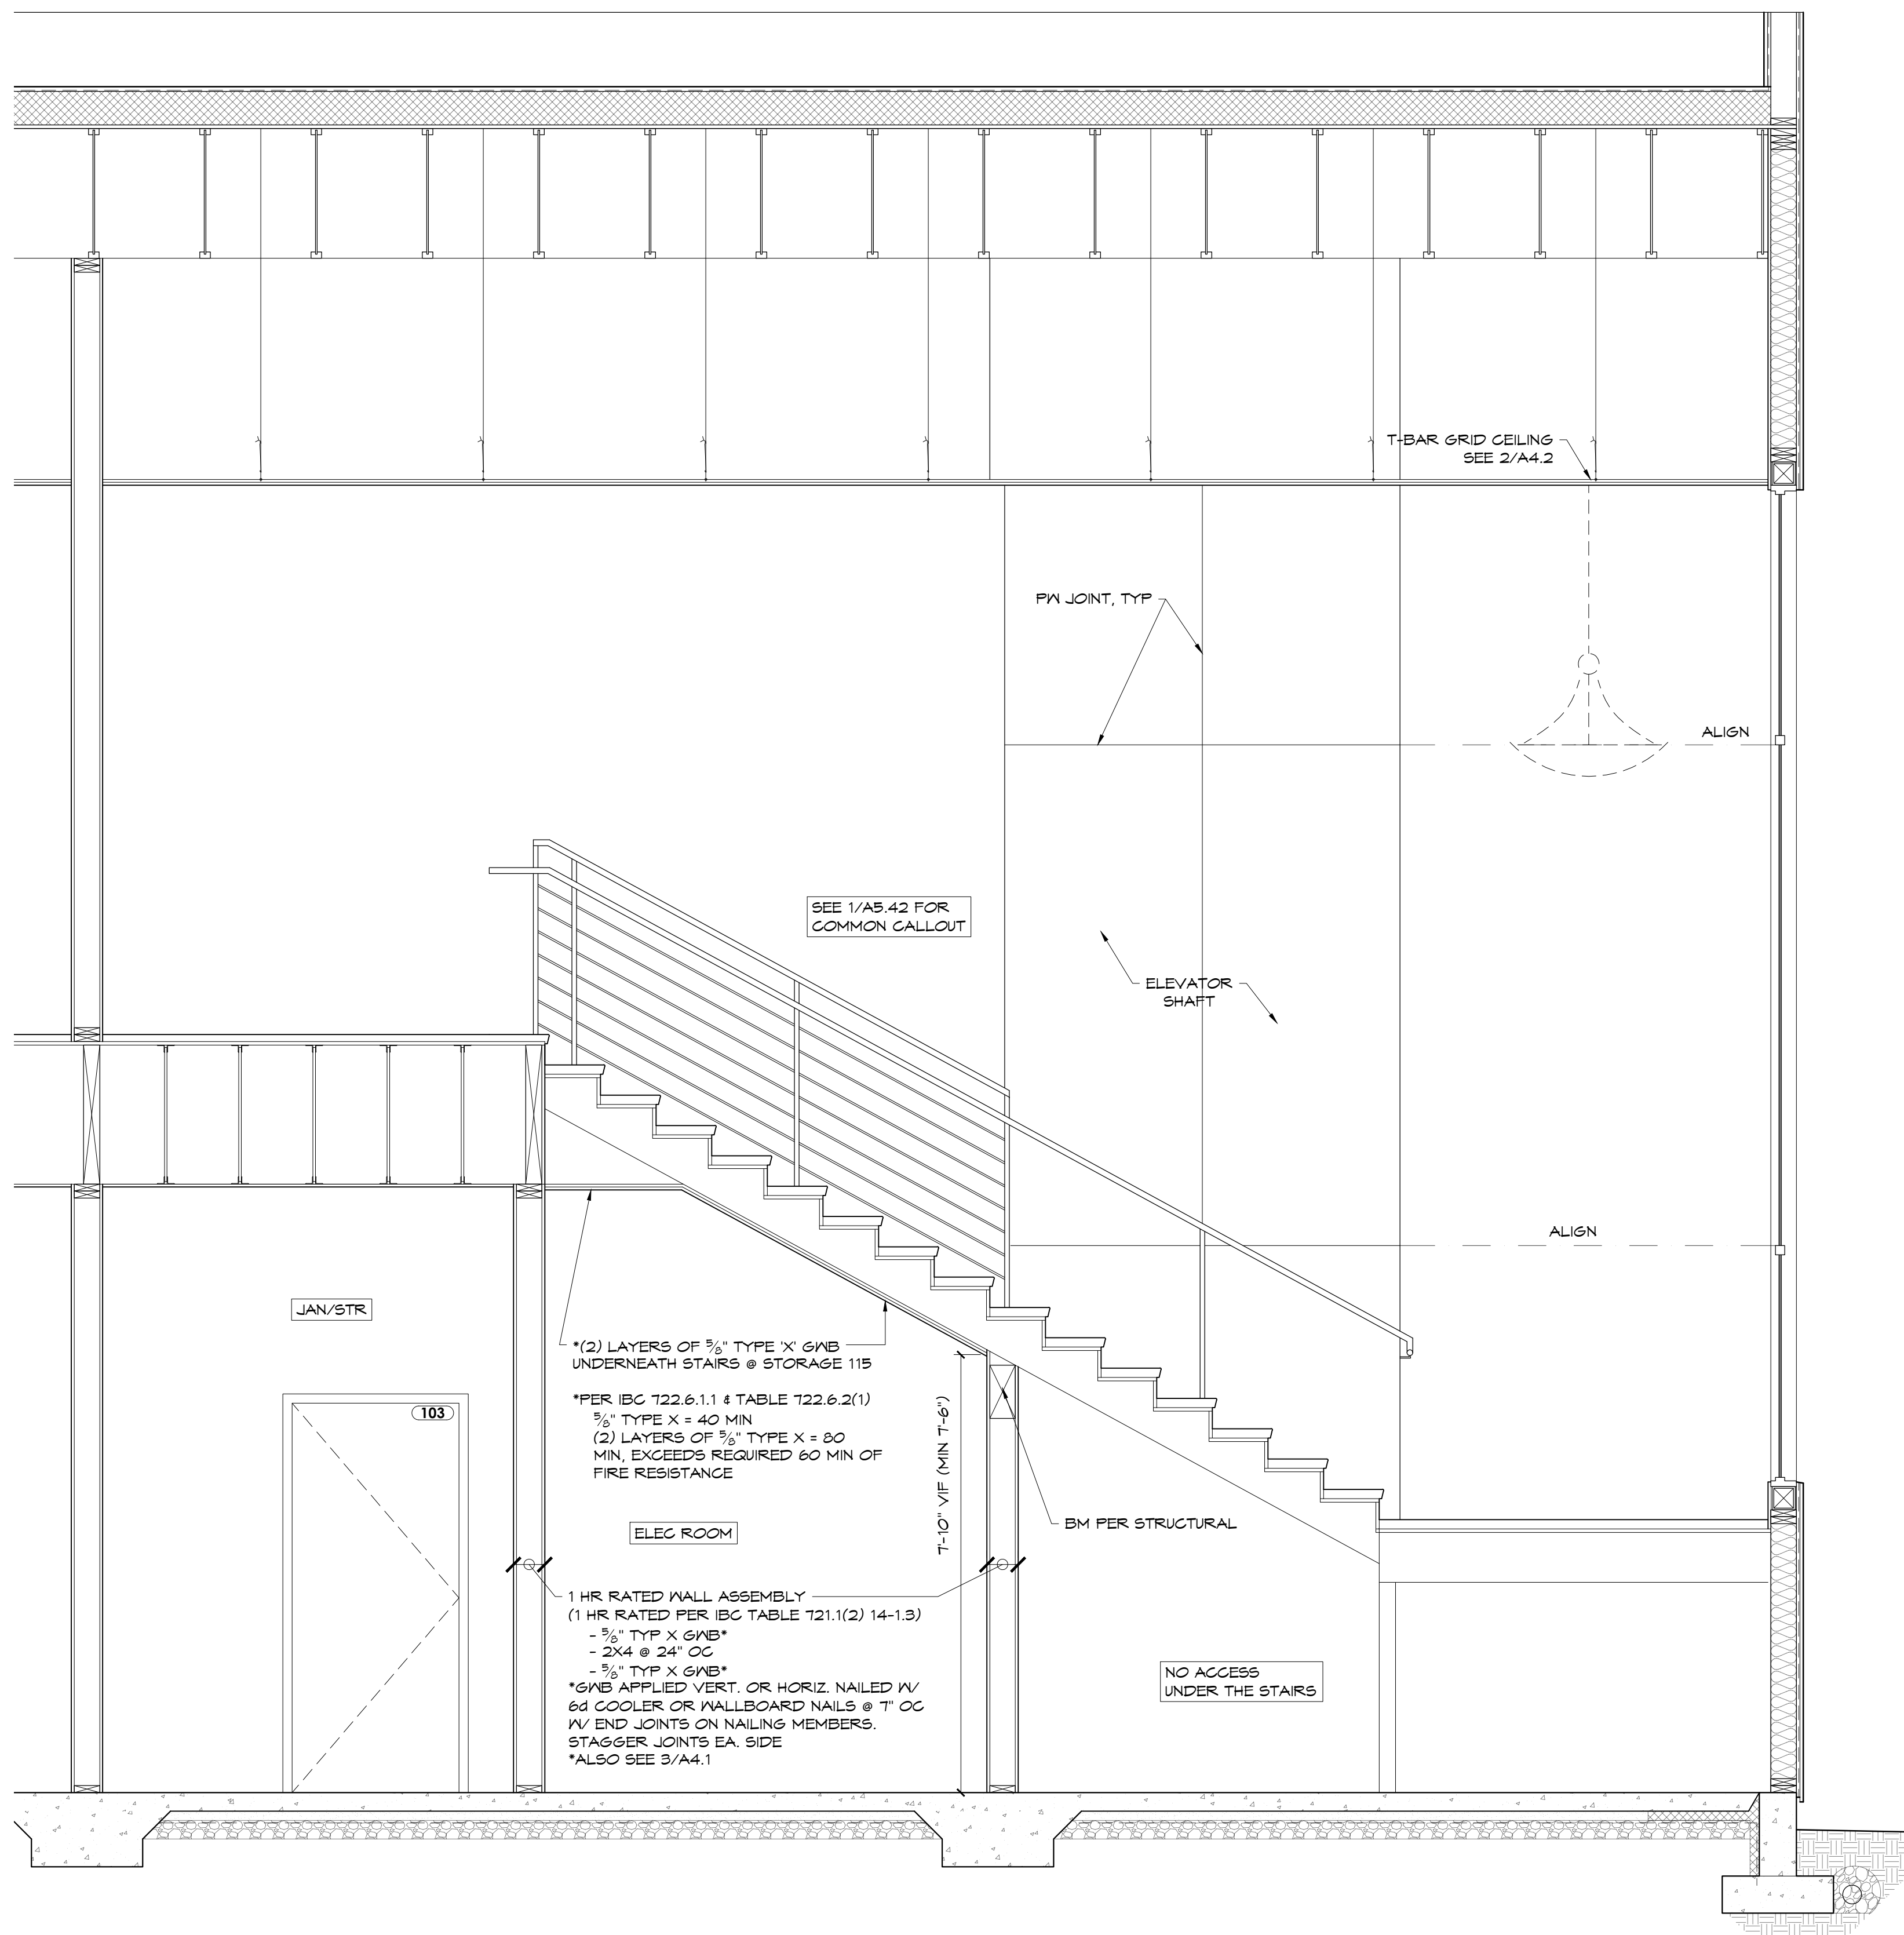

2 EAST STAIR - SECTION

(11X17) SCALE: 1/4" = 1'-0"
(22X34) SCALE: 1/2" = 1'-0"

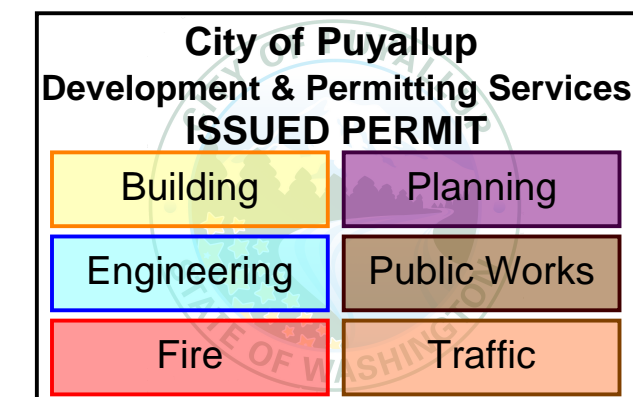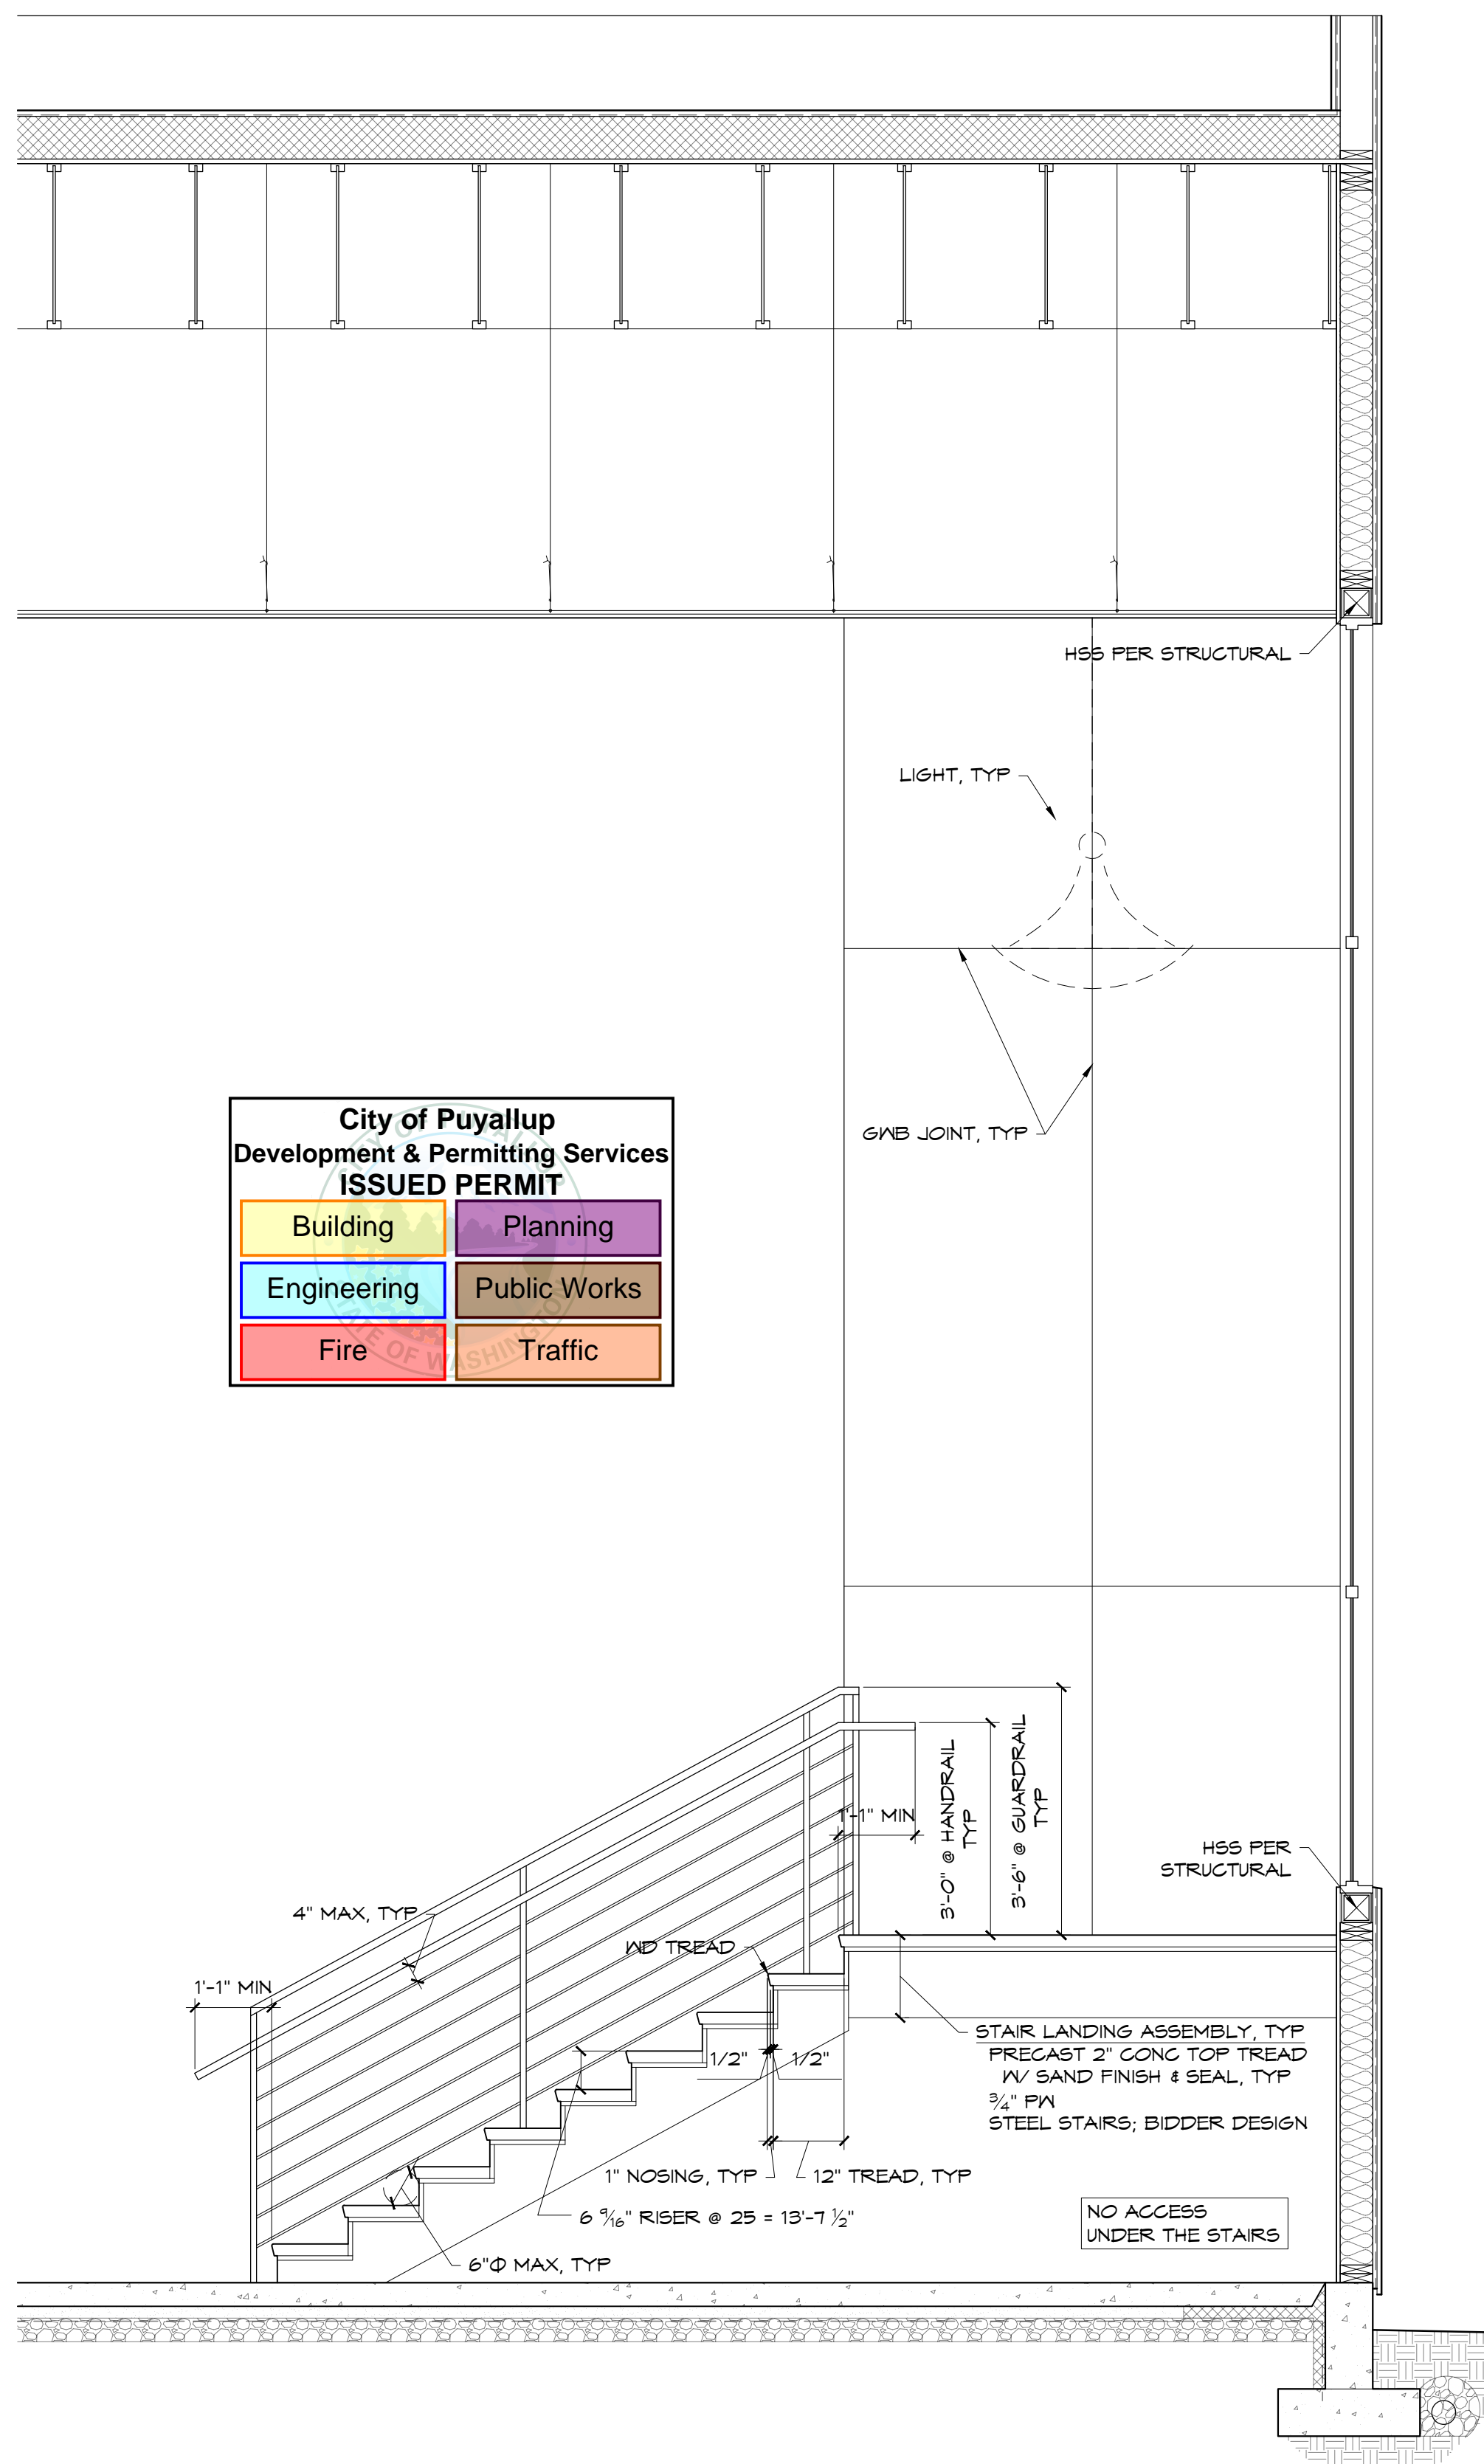

1 EAST STAIR - SECTION

(11X17) SCALE: 1/4" = 1'-0"
(22X34) SCALE: 1/2" = 1'-0"