




SITE PLAN GENERAL NOTES


1. REFER TO CIVIL DRAWINGS FOR DEMOLITION OF EXISTING STRUCTURES AND SITE FEATURES.
2. REFER TO CIVIL DRAWINGS FOR ASPHALT PAVING AND CONCRETE SIDEWALK SECTIONS.
3. REFER TO CIVIL DRAWINGS FOR ALL SURFACING FEATURES, UTILITIES, GRADING, STORMWATER AND ELEVATIONS. ELEMENTS SHOWN ON THIS DRAWING ARE FOR REFERENCE ONLY.
4. REFER TO LANDSCAPE DRAWINGS FOR PLANTING AND IRRIGATION DESIGN.
5. REFER TO ELECTRICAL DRAWINGS FOR SITE LIGHTING AND EQUIPMENT DESIGN.

SITE PLAN LEGEND


-  OUTLINE OF STRUCTURE/OVERHANG ABOVE
-  PROPERTY LINE
-  LANDSCAPE AREA

SITE PLAN SHEET NOTES

- 1 PROPERTY LINE

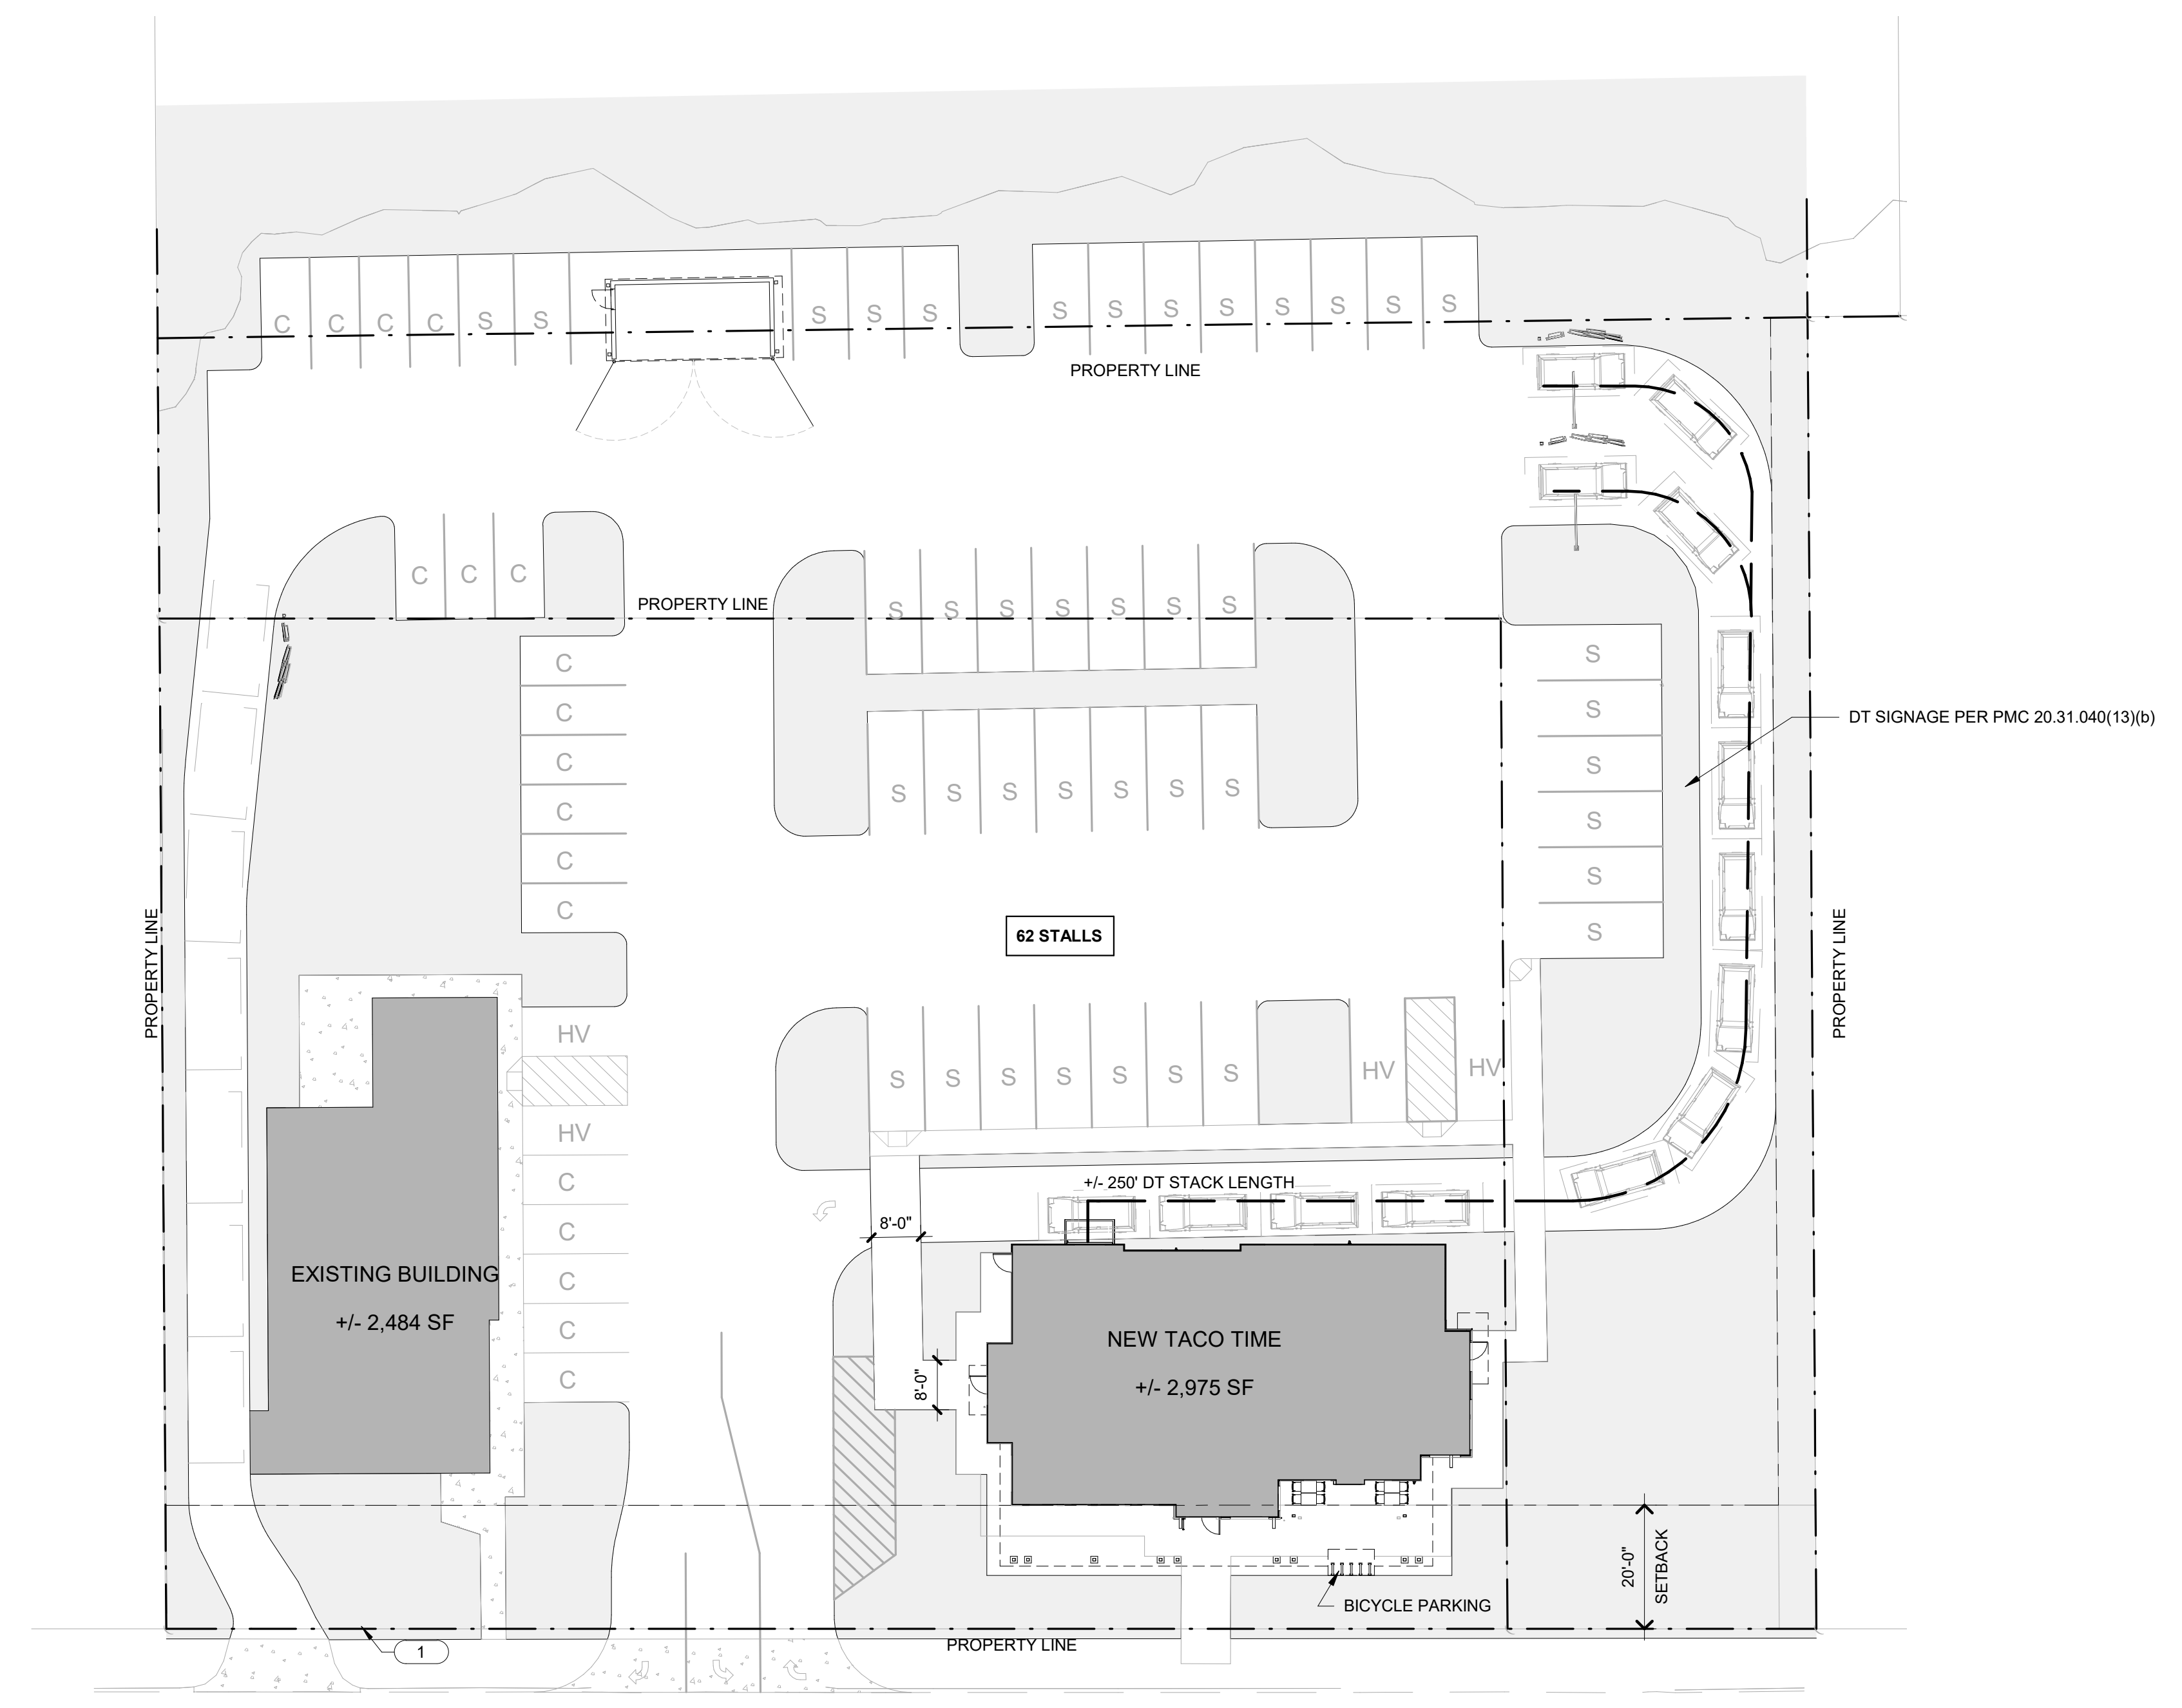


1 SITE PLAN
1" = 20'-0"

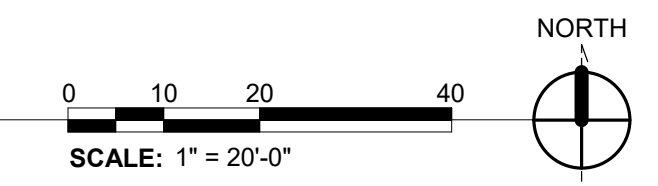


PROJECT:
NEW CONSTRUCTION
TACO TIME
1115 EAST MAIN STREET
PUYALLUP, WA 98372

REVISIONS	DATE
	7.1.2022
	BCSA NO.
	19110.00.00
	DRAWN BY:
	REVIEWED BY: Reviewer
	SHEET TITLE
	SITE PLAN

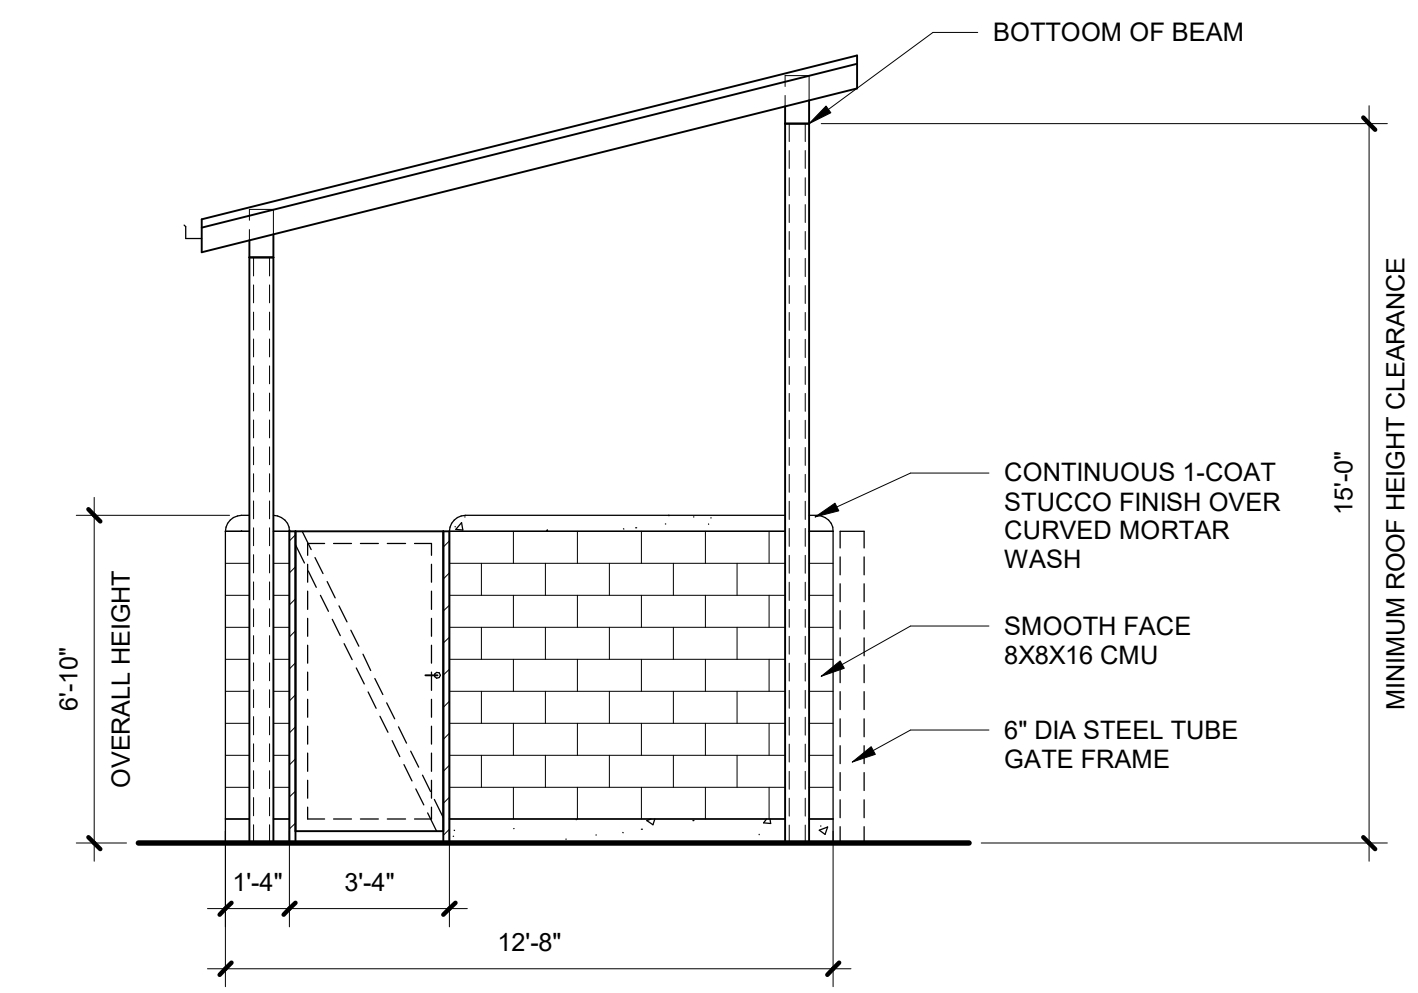

② TRASH ENCLOSURE - ELEVATION
1/4" = 1'-0"

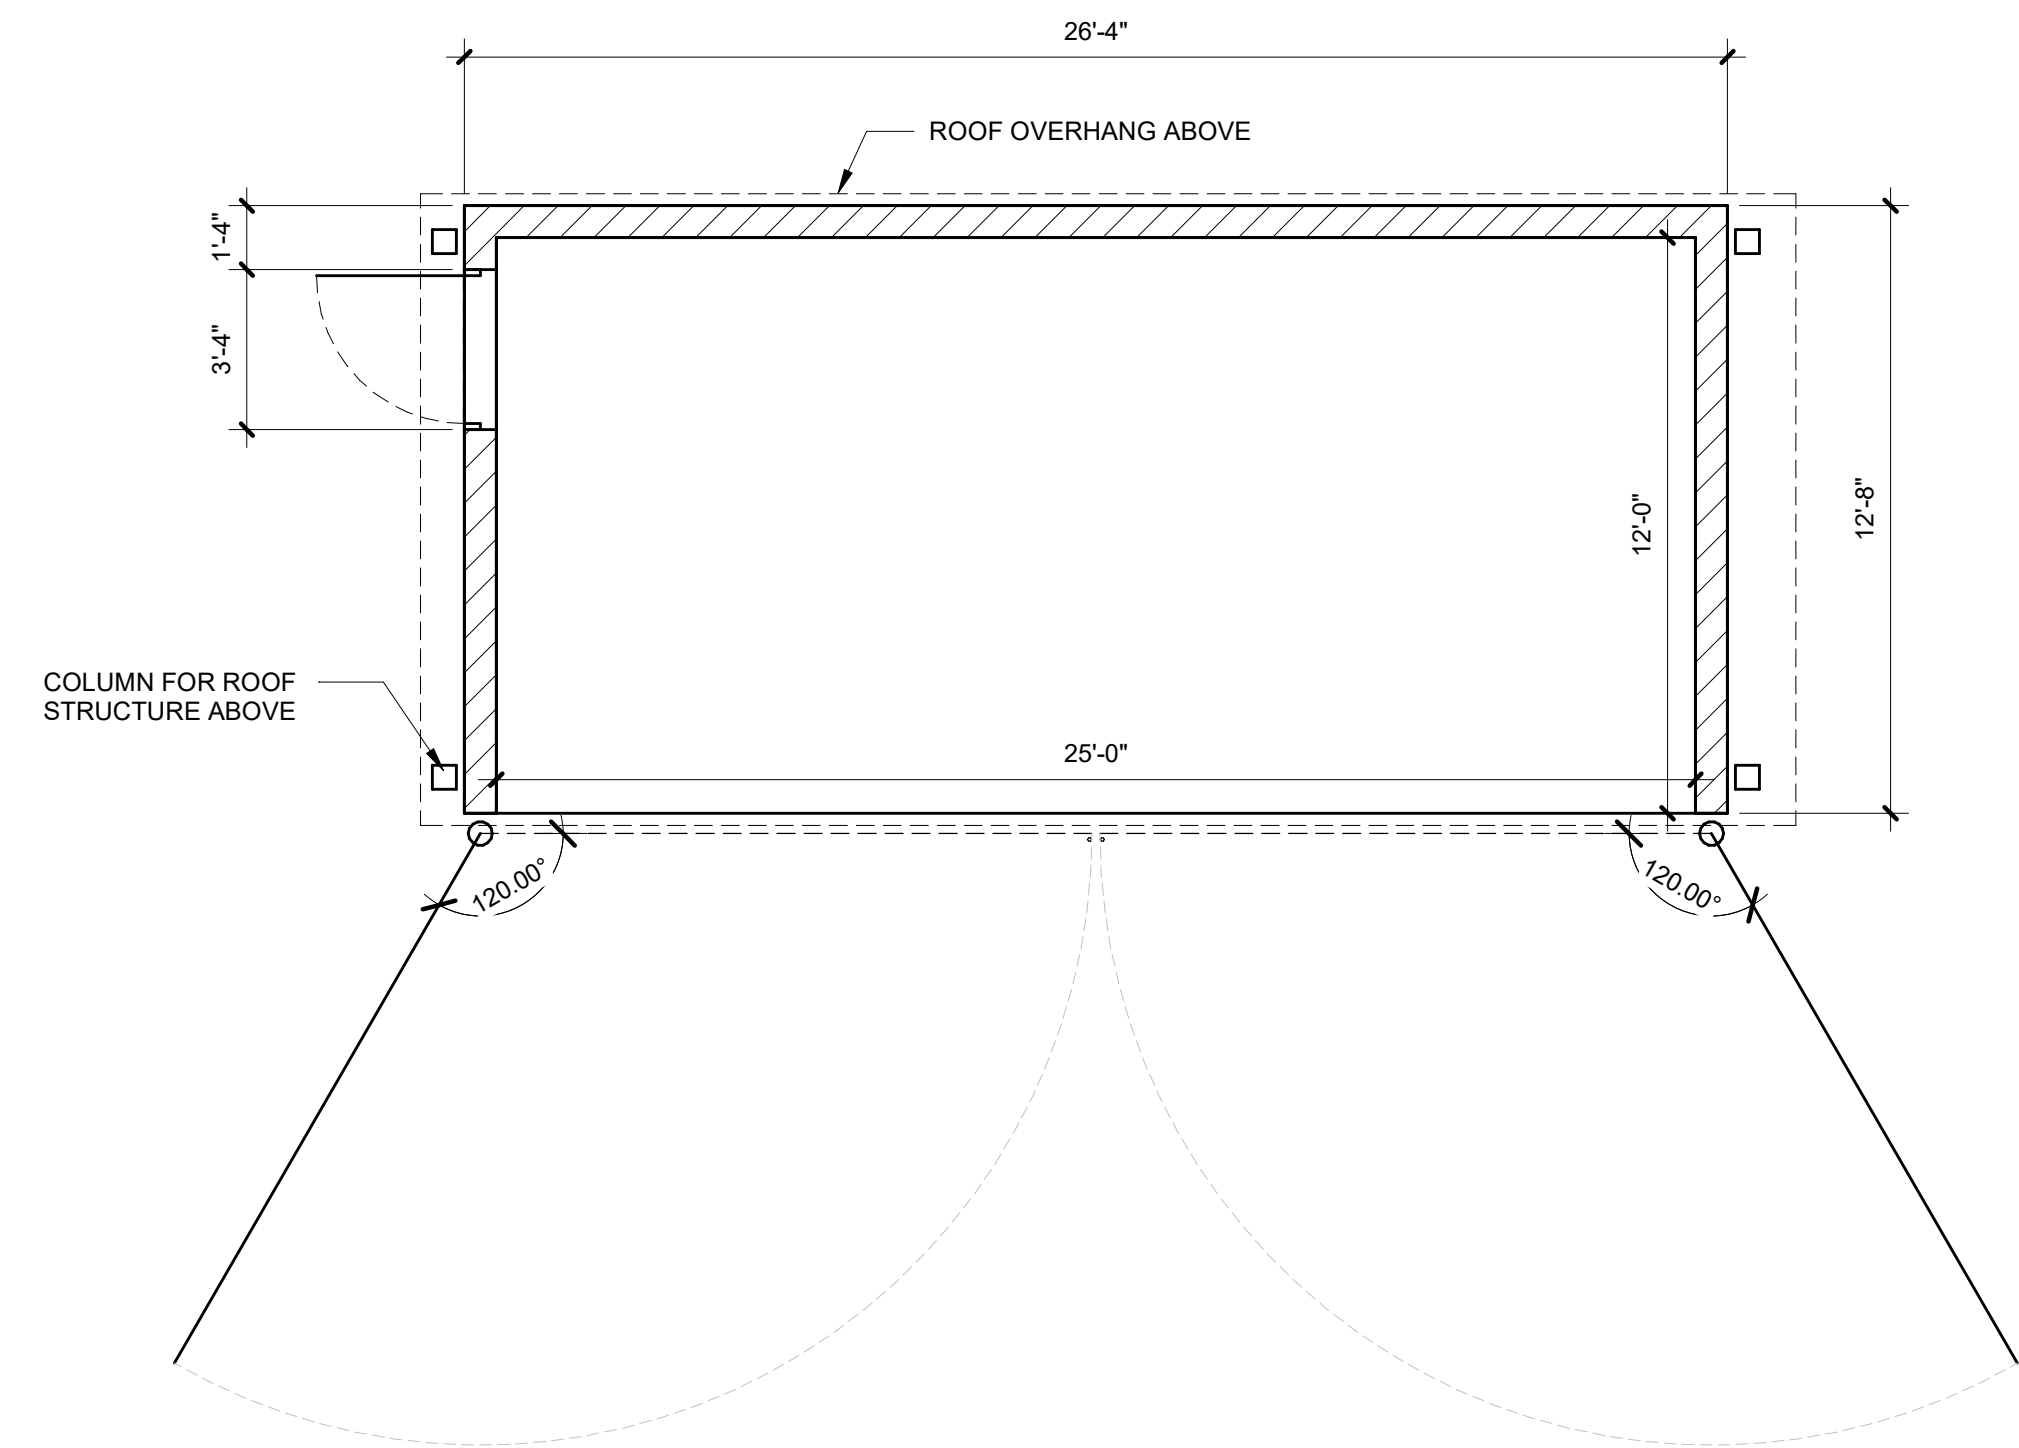

① TRASH ENCLOSURE - PLAN
1/4" = 1'-0"

PROJECT:
NEW CONSTRUCTION
TACO TIME
1115 EAST MAIN STREET
PUYALLUP, WA 98372

REVISIONS

NO.	DATE	DESCRIPTION

DATE: 7.1.2022
BCSA NO: 19110.00.00
DRAWN BY: Author
REVIEWED BY:
SHEET TITLE: SITE PLAN DETAILS