

LEVEL 1 PLAN
 SCALE: 3/16" = 1'-0"

REVISIONS	

DRAWN BY: BL / CM
 CHECKED BY: BL
 DATE: 24.02.21
 TITLE: LEVEL 1 FLOOR PLAN
 PROJECT #: #Project ID
 SHEET:



SYNTHESIS 9, LLC
521A D ST
TACOMA, WA 98403

REUSE OF DOCUMENTS
THIS DOCUMENT AND THE DESIGNATIONS INCORPORATED HEREIN AS INSTRUMENTS OF PROFESSIONAL SERVICE ARE THE PROPERTY OF SYNTHESIS 9, LLC AND ARE NOT TO BE USED OR REPRODUCED IN WHOLE OR IN PART WITHOUT THE WRITTEN AUTHORIZATION OF SYNTHESIS 9, LLC.



LEVEL 2 PLAN

SCALE: 3/16" = 1'-0"

BRADBURY PLACE TOWNHOMES
BUILDING 2 & 3
XXX 5TH ST SE PUYALLUP WA

DESIGN REVIEW RE-SUBMITTAL | REVISION No.1 | 24.02.21

REVISIONS


DRAWN BY: CM / BL
CHECKED BY: BL
DATE: 24.02.21
TITLE: LEVEL 2 FLOOR PLAN
PROJECT #: 2104
SHEET:

SK2



SYNTHESIS 9, LLC
 527 N. D ST
 TACOMA, WA 98403

REUSE OF DOCUMENTS
 THIS DOCUMENT AND THE DESIGNATIONS
 INCORPORATED HEREIN AS INSTRUMENTS OF
 PROFESSIONAL SERVICE ARE THE PROPERTY OF
 SYNTHESIS 9, LLC AND ARE NOT TO BE USED OR
 REPRODUCED IN WHOLE OR IN PART WITHOUT THE
 WRITTEN AUTHORIZATION OF SYNTHESIS 9, LLC.

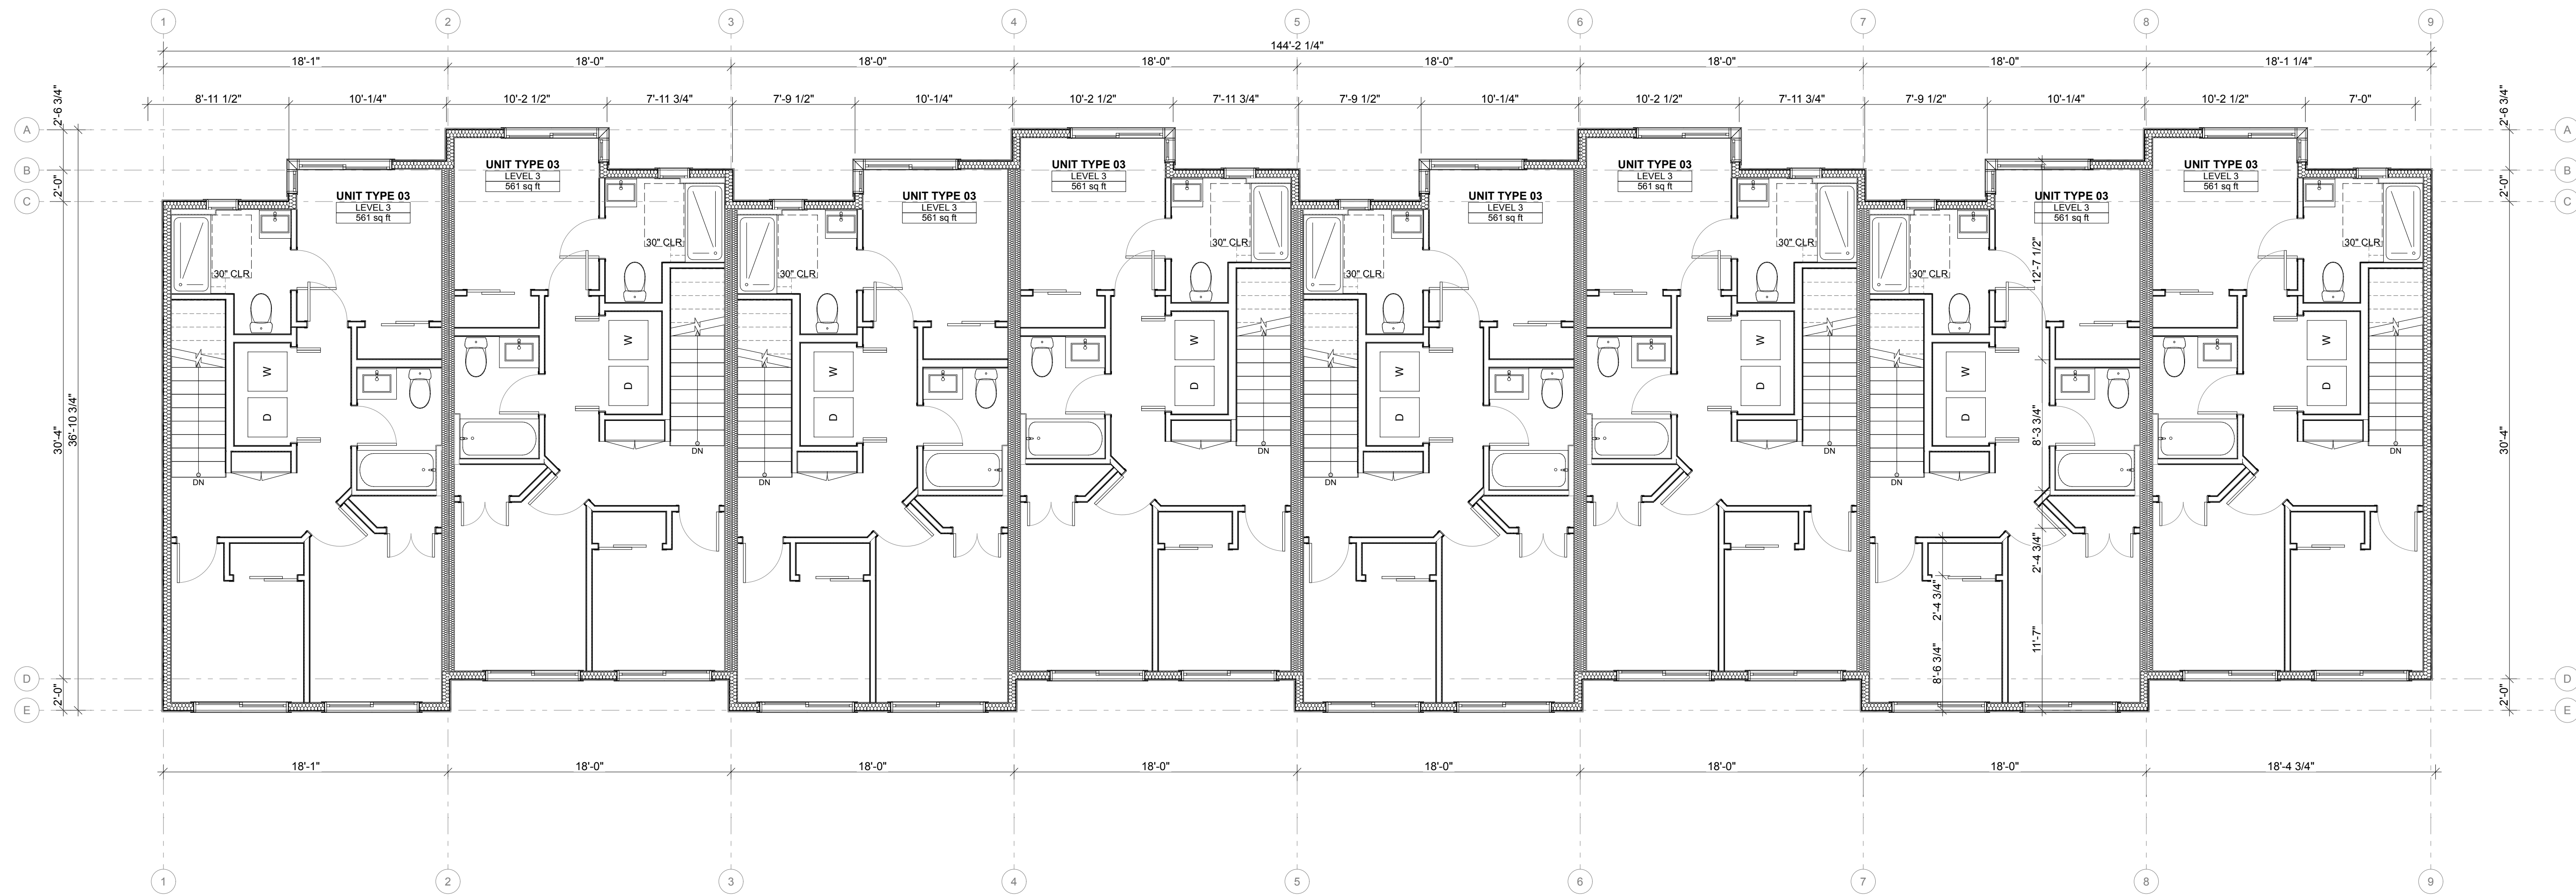


LEVEL 3 PLAN
 SCALE: 3/16\" = 1'-0"

BRADBURY PLACE TOWNHOMES
 BUILDING 2 & 3
 XXX 5TH ST SE PUYALLUP WA

DESIGN REVIEW RE-SUBMITTAL | REVISION No. 1 | 24.02.21

REVISIONS	


DRAWN BY:	BL / CM
CHECKED BY:	BL
DATE:	24.02.21
TITLE:	LEVEL 3 FLOOR PLAN
PROJECT #:	#Project ID
SHEET:	SK3

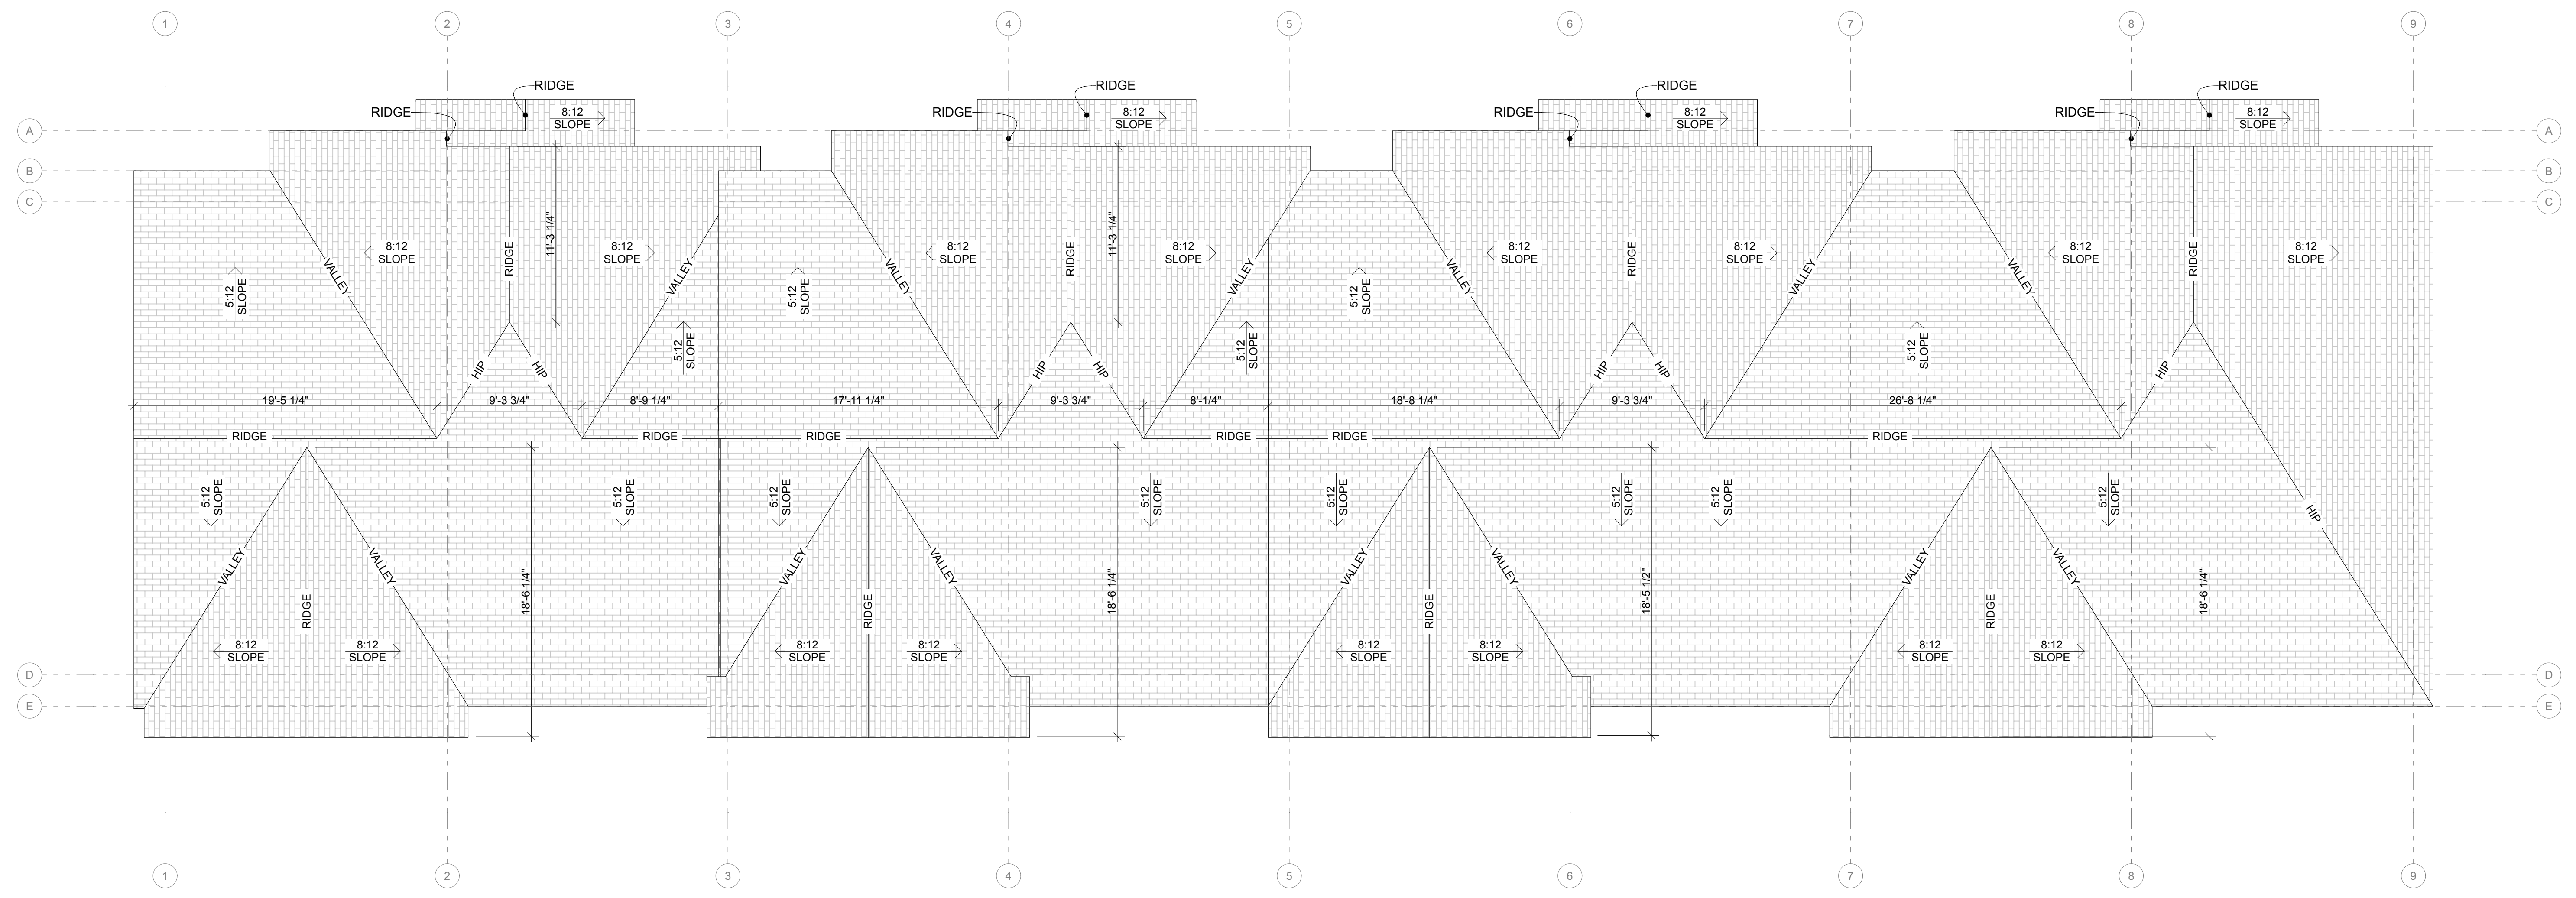

ROOF PLAN
SCALE: 3/16" = 1'-0"

REVISIONS	


REVISIONS	
DRAWN BY:	BL / CM
CHECKED BY:	BL
DATE:	24.02.21
TITLE:	ROOF PLAN
PROJECT #:	#Project ID
SHEET:	

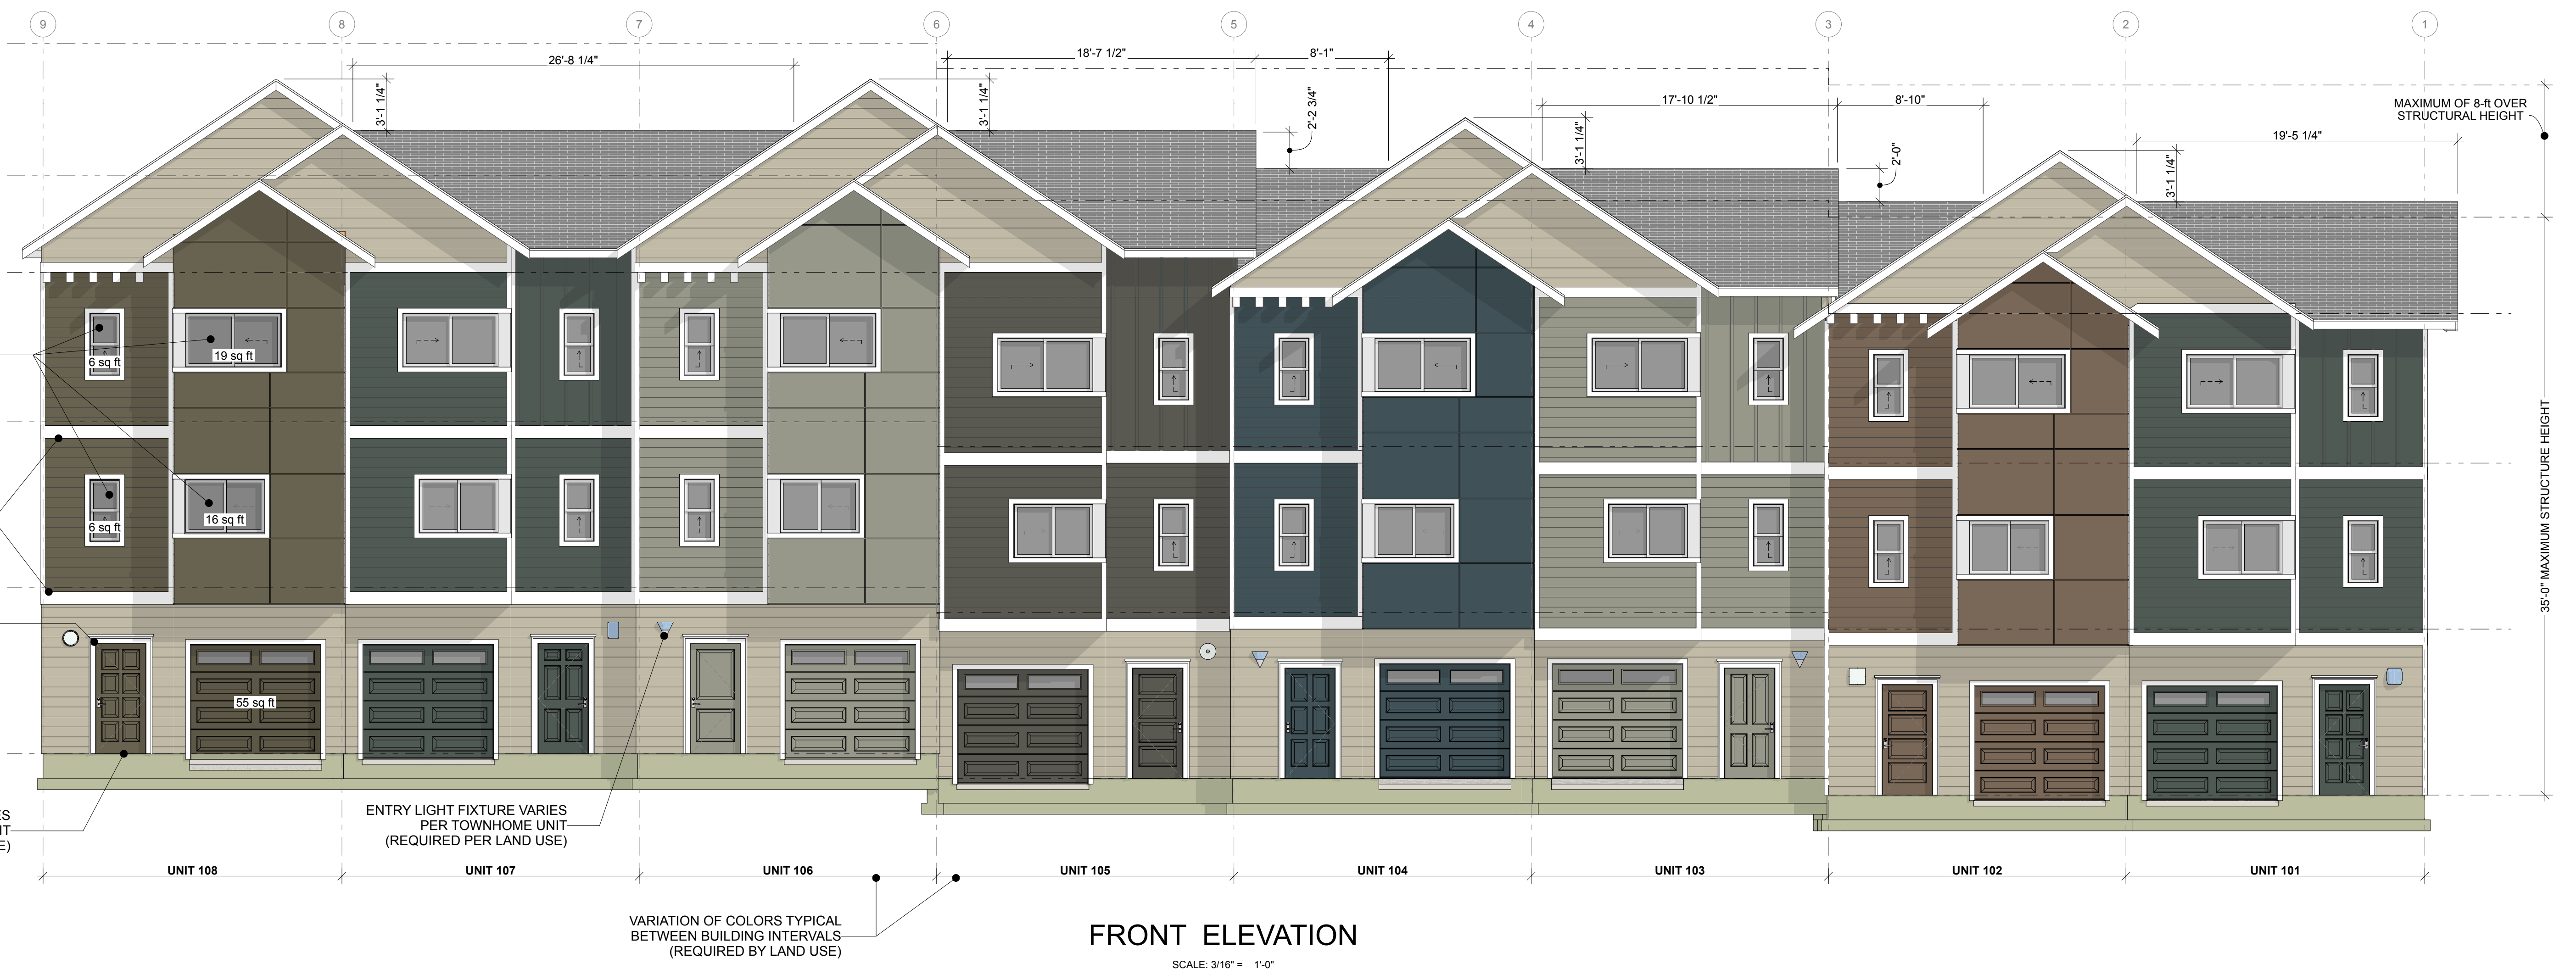

FRONT ELEVATION

SCALE: 3/16" = 1'-0"

PAINT COLORS

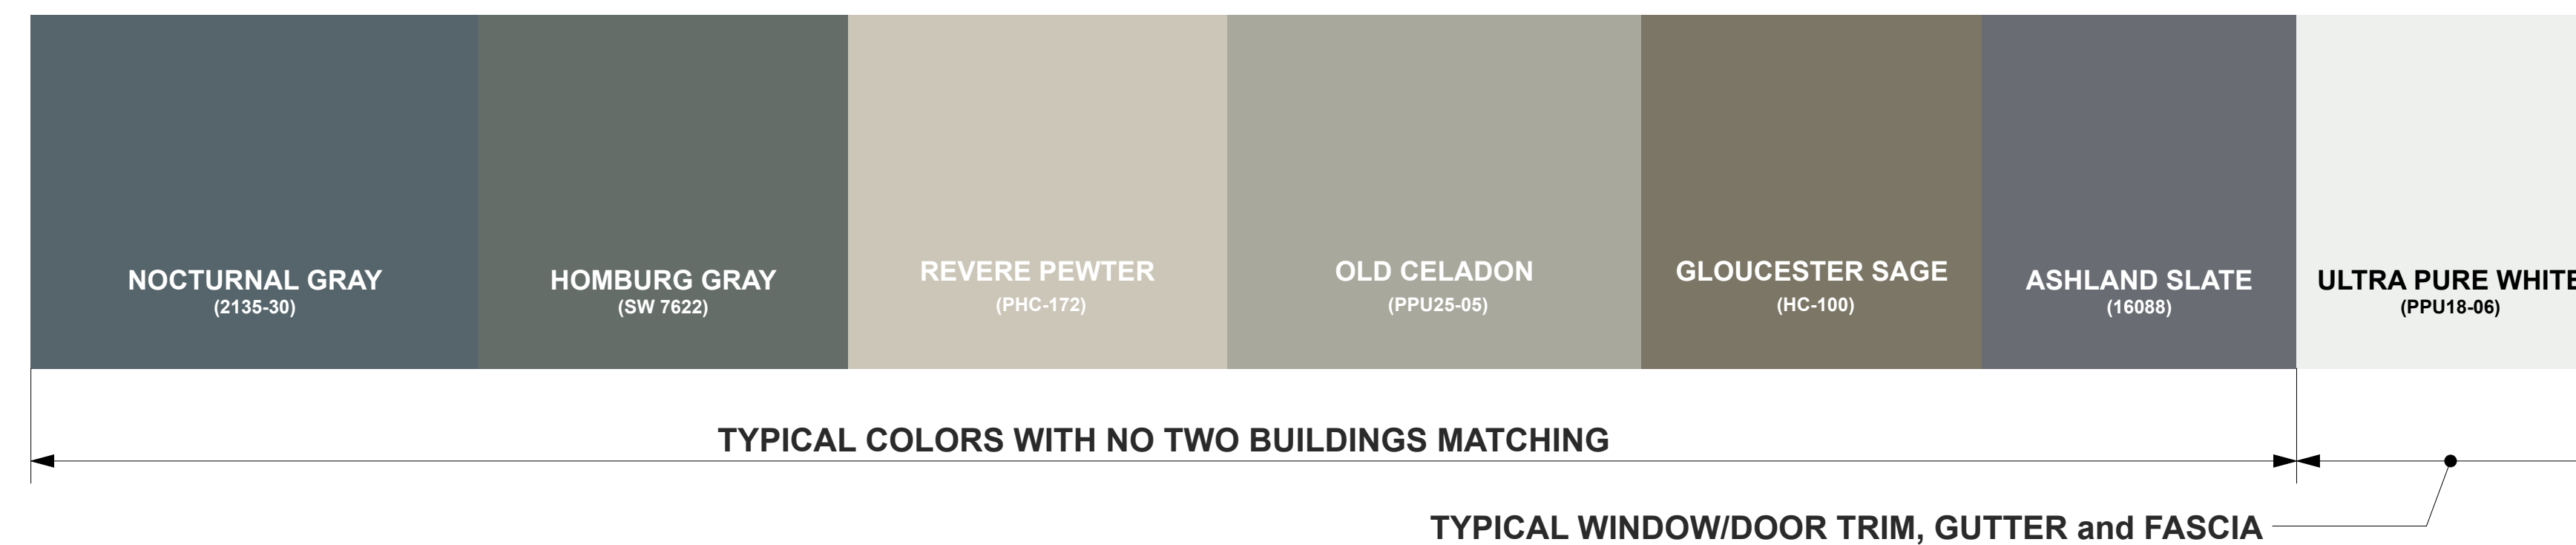

CLADDING

HARDIE® PLANK® SMOOTH LAP SIDING
REGULAR EXPOSURE

James Hardie's primed for paint collection gives you the power to choose paint for your home's exterior. It's primed. It's ready for field painting. It's a durable, high-performance canvas.

AVAILABLE SIZES

THICKNESS: 0.312"

LENGTH: 144" boards

WIDTHS: 6.25" 8.25"

EXPOSURES: 5" 7" 12" 5.25" 10.75" 4" 7.25" 9.25" 6" 8"

Warranty Information >

Request a Quote > Request a Sample >

WITH

HARDIE® SMOOTH PANELS
BOARD-N-BATTEN

James Hardie's primed for paint collection gives you the power to choose paint for your home's exterior. It's primed. It's ready for field painting. It's a durable, high-performance canvas.

AVAILABLE SIZES

THICKNESS: 0.312"

LENGTH: 108" 120"

WIDTHS: 48" 48" 96" 48"

Warranty Information >

Request a Quote > Request a Sample >

OR

HARDIE® PANELS
SMOOTH WITH REVEALS

James Hardie's primed for paint collection gives you the power to choose paint for your home's exterior. It's primed. It's ready for field painting. It's a durable, high-performance canvas.

AVAILABLE SIZES


THICKNESS: 0.312"

LENGTH: 108" 120"

WIDTHS: 48" 48" 96" 48"

Warranty Information >

Request a Quote > Request a Sample >

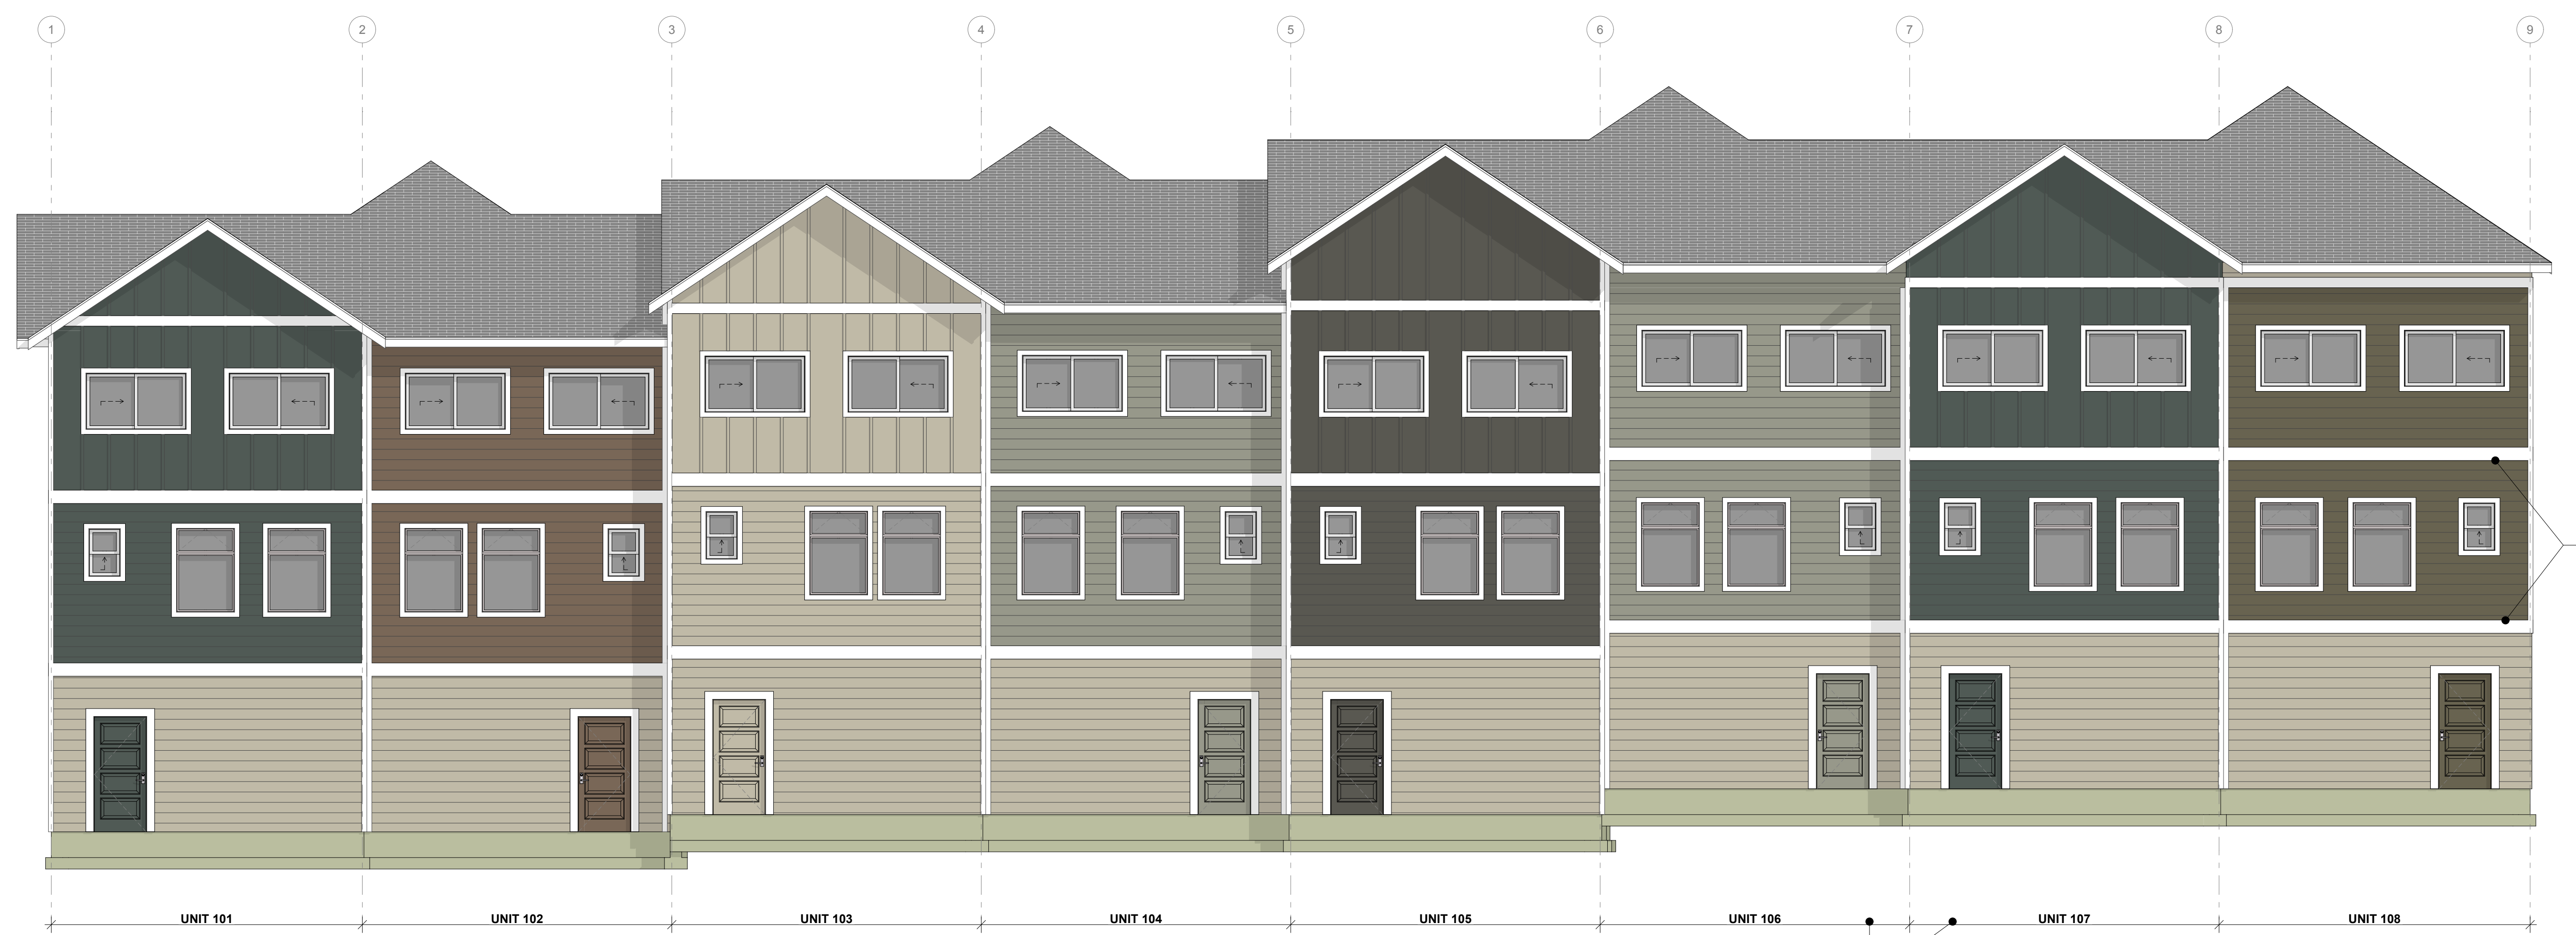


REAR ELEVATION
SCALE: 3/16" = 1'-0"

VARIACTION OF COLORS TYPICAL
BETWEEN BUILDING INTERVALS
(REQUIRED BY LAND USE)

BETWEEN STORIES, A CHANGE
IN MATERIALS OR COLOR
SEPARATED BY CONTINUOUS
HORIZONTAL TRIM BANDS
(REQUIRED BY LAND USE)

PAINT COLORS

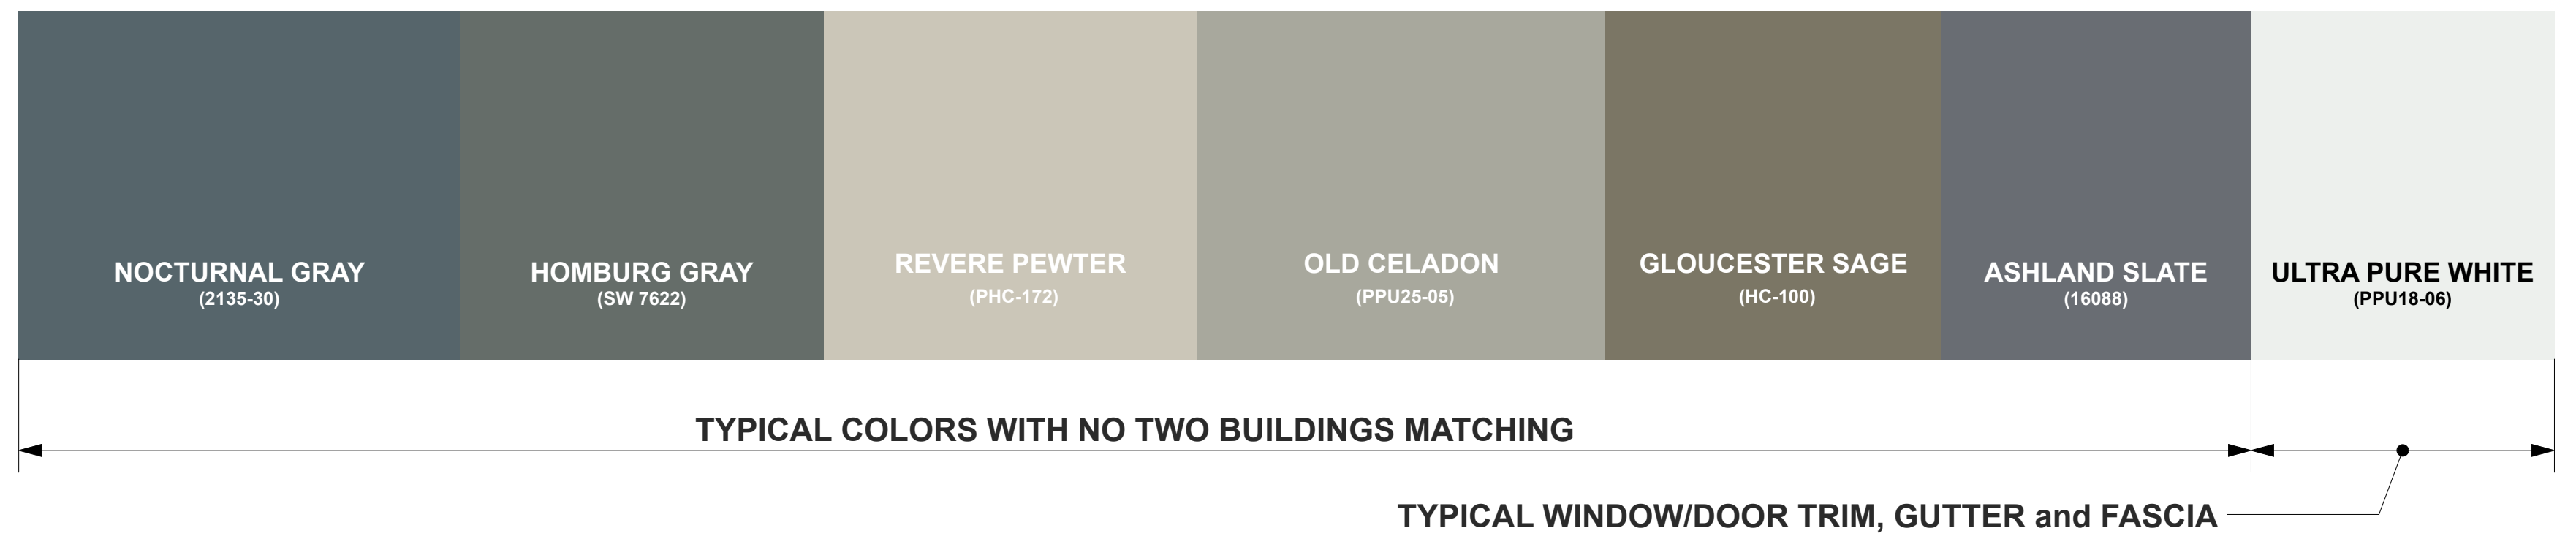

CLADDING

James Hardie's primed for paint collection gives you the power to choose paint for your home's exterior. It's primed. It's ready for field painting. It's a durable, high-performance canvas.

**HARDIEPLANK® SMOOTH LAP SIDING
REGULAR EXPOSURE**

AVAILABLE SIZES

THICKNESS: 0.312"

LENGTH: 144" boards

WIDTHS: 6.25", 8.25", 12", 10.75", 7.25", 6"

EXPOSURES: 8.25", 7", 5.25", 4", 9.25", 8"

WITH

Request a Quote > Request a Sample >

**HARDIE® SMOOTH PANELS
BOARD-N-BATTEN**

AVAILABLE SIZES

THICKNESS: 0.312"

LENGTH: 108", 120", 48", 48"

WIDTHS: 96", 48"

OR

Request a Quote > Request a Sample >

**HARDIE® PANELS
SMOOTH WITH REVEALS**

AVAILABLE SIZES

THICKNESS: 0.312"

LENGTH: 108", 120", 48", 48"

WIDTHS: 96", 48"


Request a Quote > Request a Sample >

DESIGN REVIEW RE-SUBMITTAL | REVISION No.1 | 24.02.21

REVISIONS

NO.	DESCRIPTION	DATE

DRAWN BY: BL / CM
 CHECKED BY: BL
 DATE: 24.02.21
 TITLE: BUILDING ELEVATIONS
 PROJECT #: #Project ID
 SHEET:

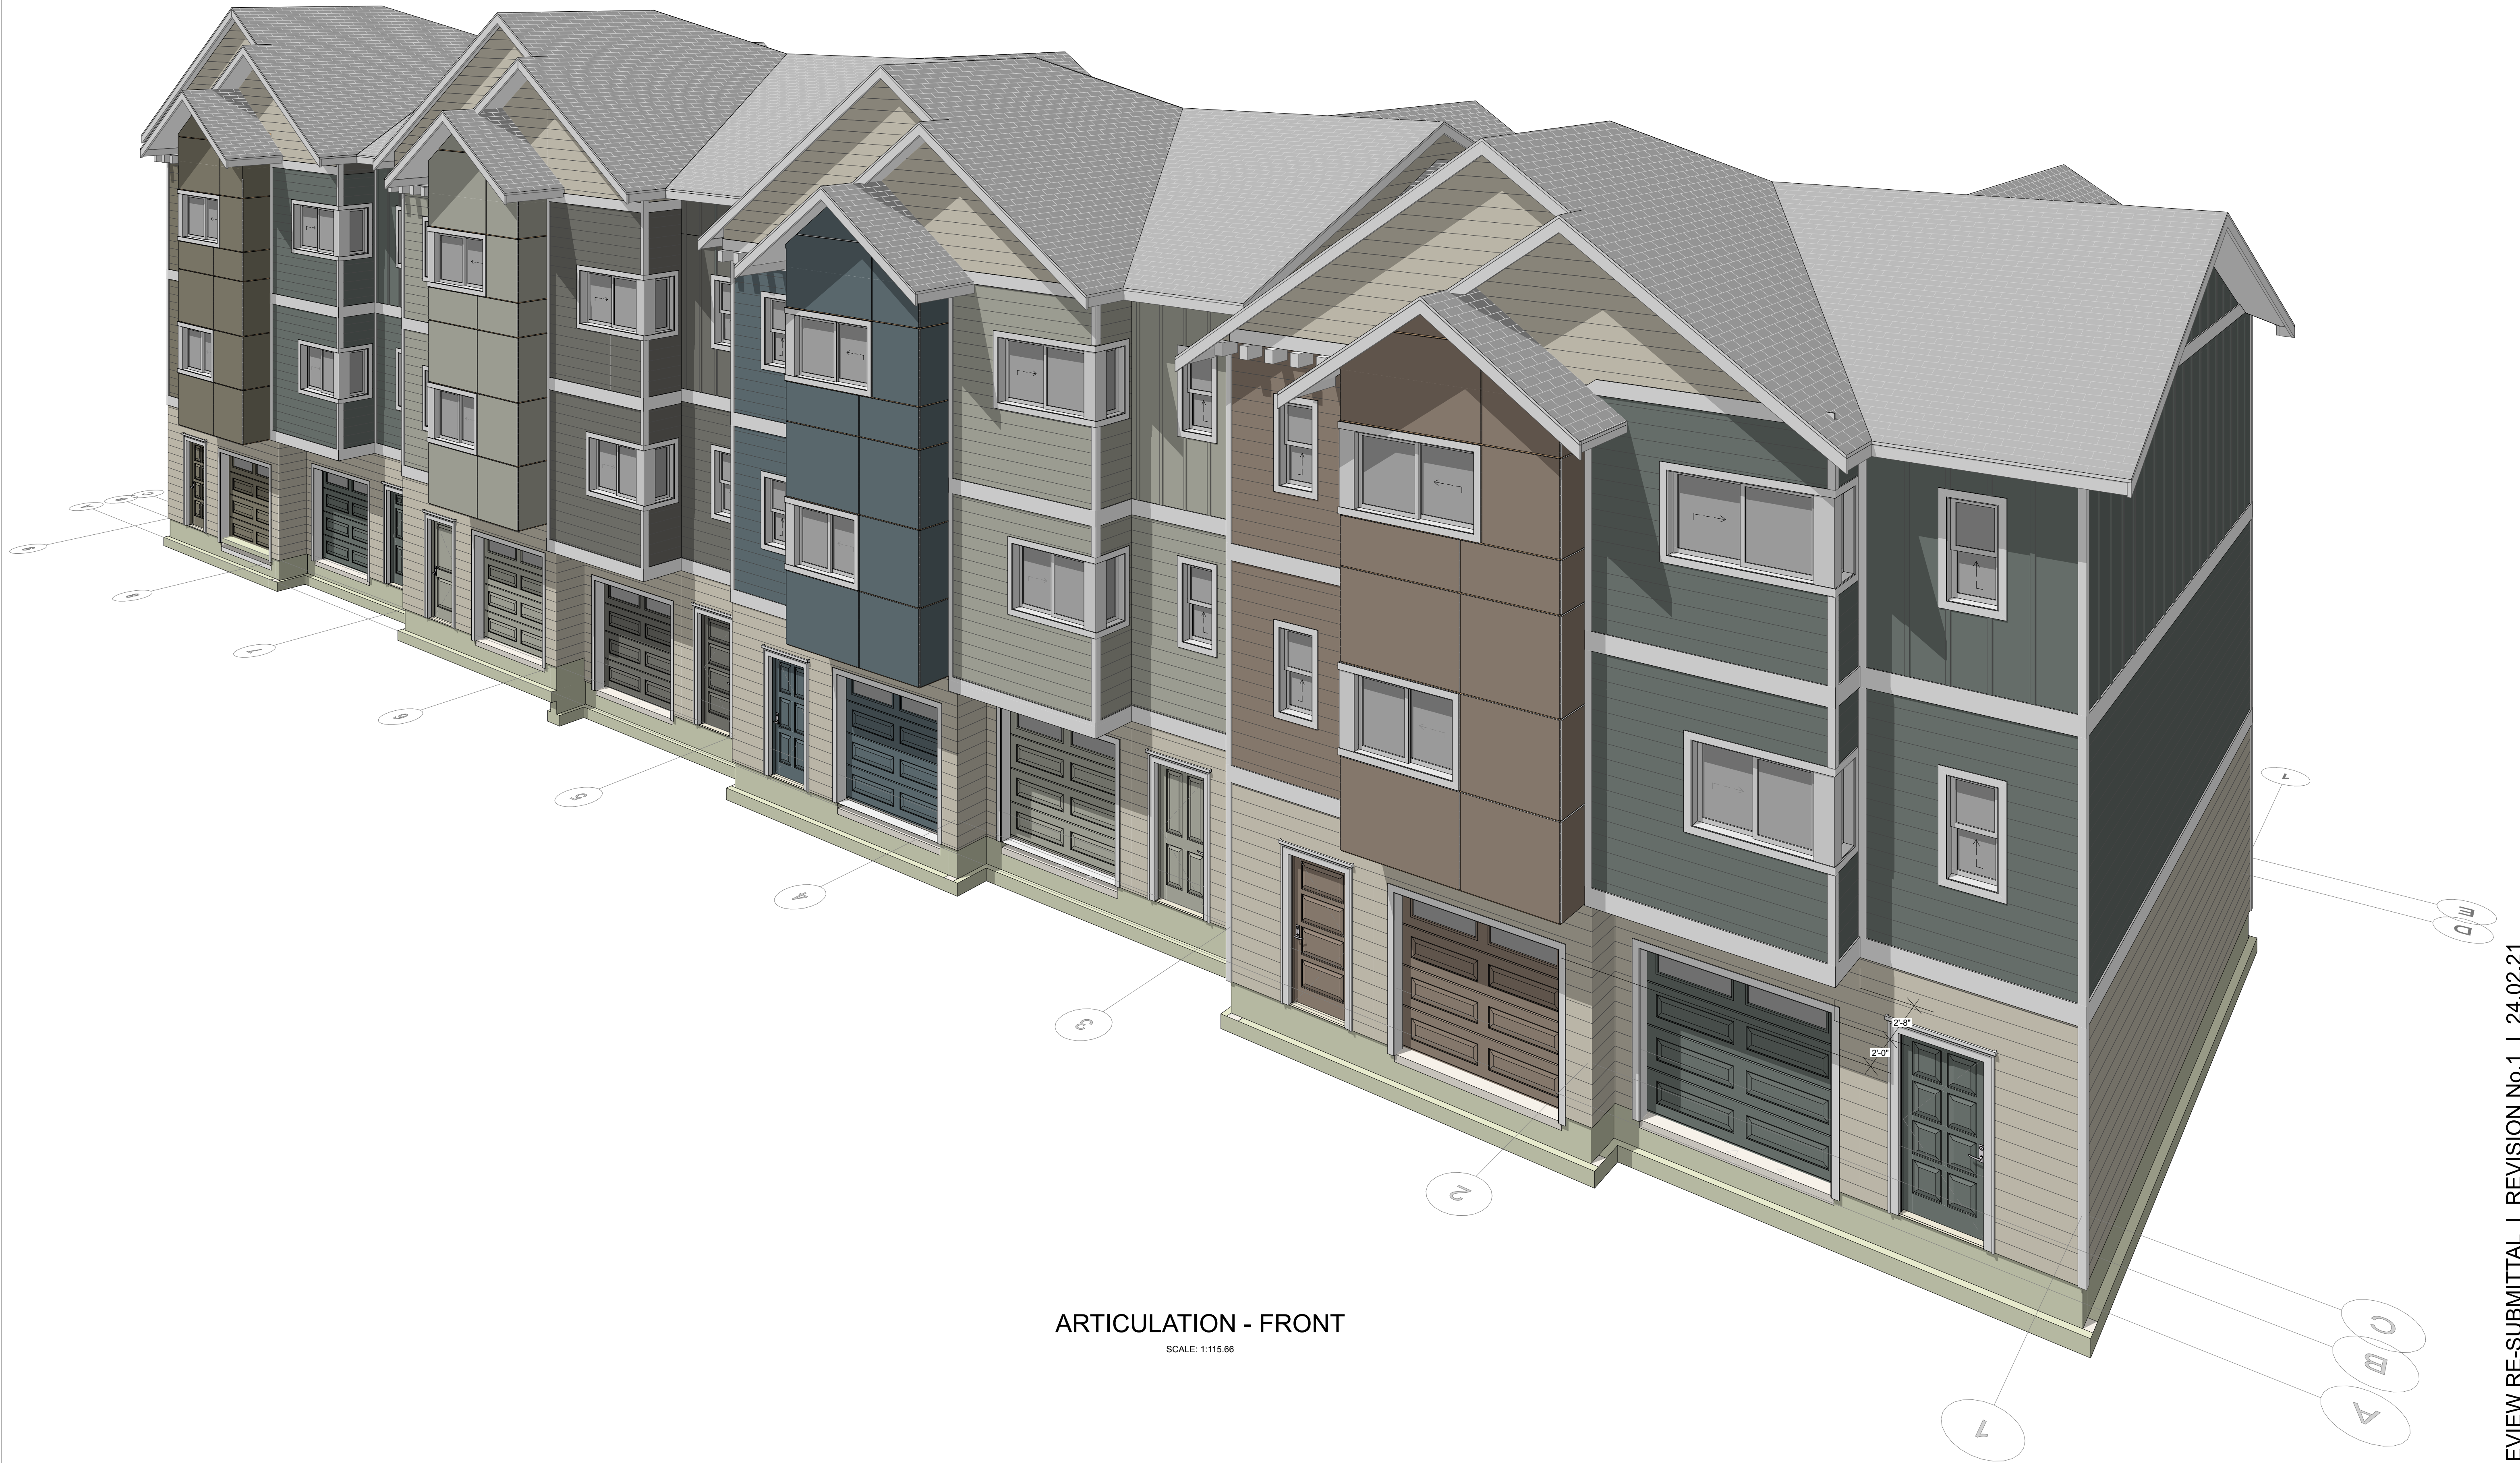

ARTICULATION - FRONT

SCALE: 1:115.66

REVISIONS

NO.	DESCRIPTION	DATE

REVISIONS

DRAWN BY: BL / CM

CHECKED BY: BL


DATE: 24.02.21

TITLE: ARTICULATION

PROJECT #: #Project ID

SHEET:

SK7

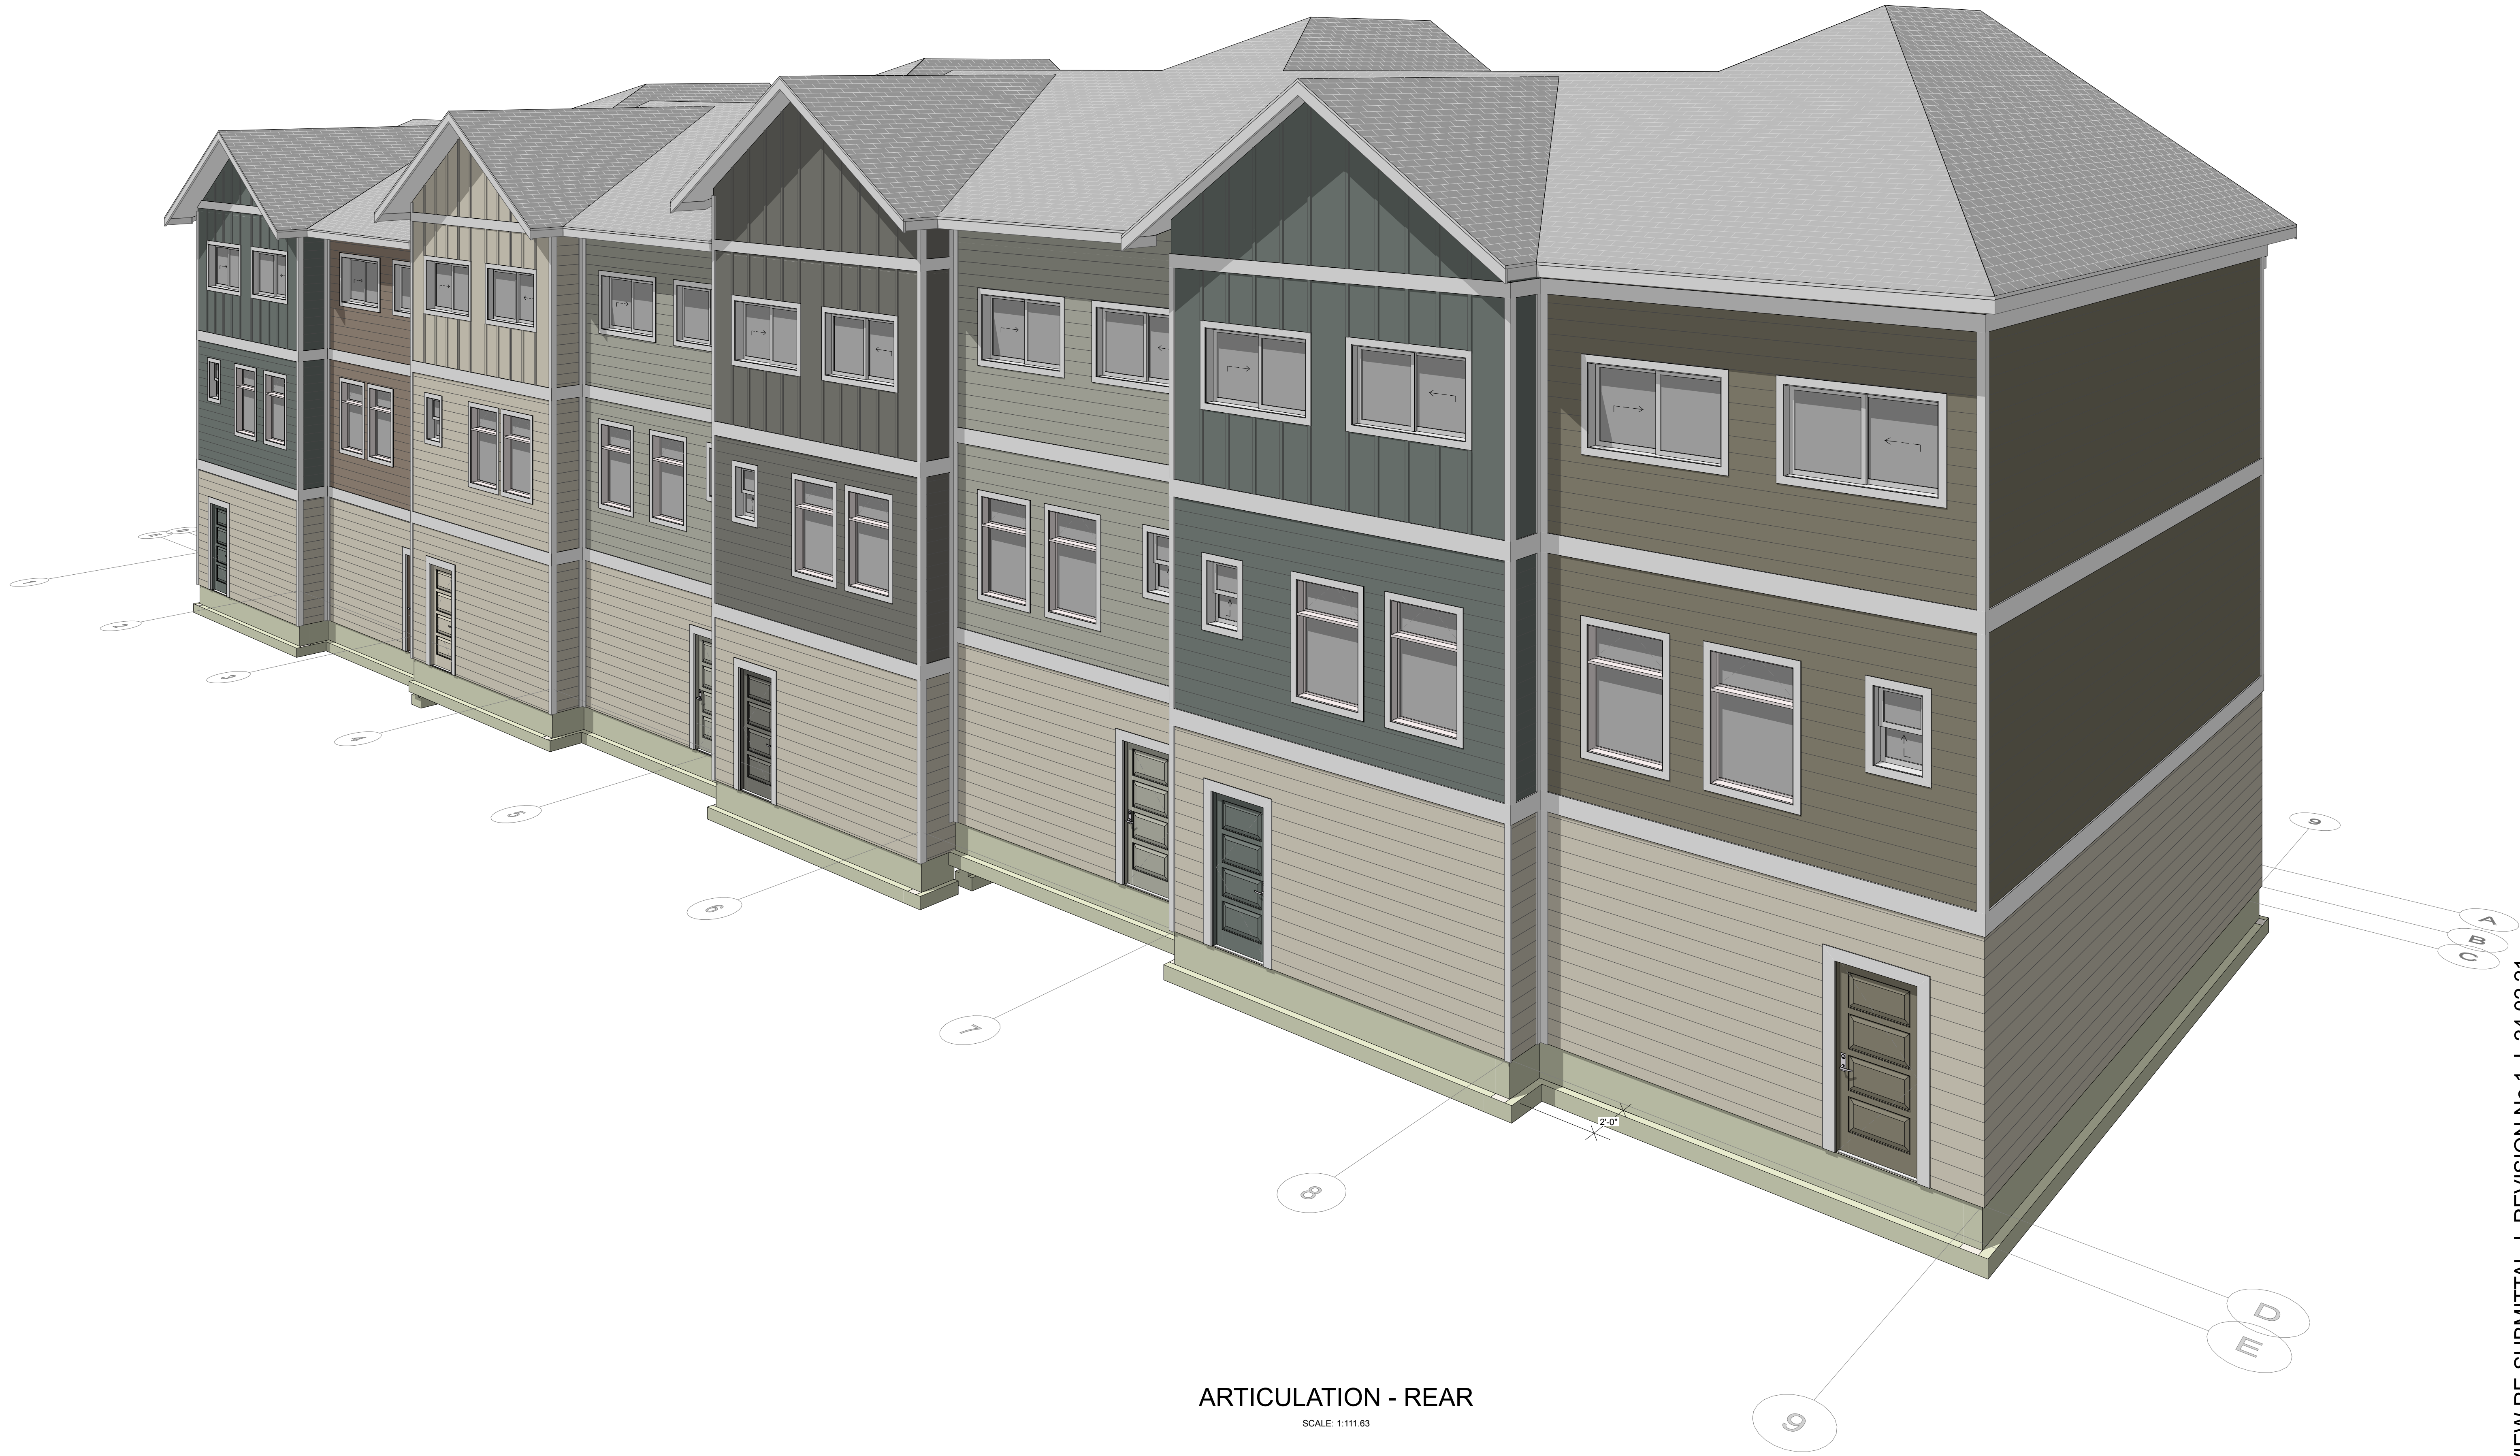

ARTICULATION - REAR
SCALE: 1:111.63

BRADBURY PLACE TOWNHOMES
BUILDING 2 & 3
XXX 5TH ST SE PUYALLUP WA

DESIGN REVIEW RE-SUBMITTAL | REVISION No.1 | 24.02.21

REVISIONS

NO.	DATE	DESCRIPTION

REVISIONS

DRAWN BY: BL / CM
CHECKED BY: BL
DATE: 24.02.21
TITLE: ARTICULATION
PROJECT #: #Project ID
SHEET: