

ROOF PLAN
 SCALE: 1/4" = 1'-0"

DESIGN REVIEW RE-SUBMITTAL | REVISION No.1 | 24.02.21

REVISIONS	

DRAWN BY:	BL / CM
CHECKED BY:	BL
DATE:	24.02.21
TITLE:	ROOF PLAN
PROJECT #:	#Project ID
SHEET:	

SK4



PAINT COLORS

NOCTURNAL GRAY (2135-30)

HOMBURG GRAY (SW 7622)

REVERE PEWTER (PHC-172)

OLD CELADON (PPU25-05)

GLOUCESTER SAGE (HC-100)

ASHLAND SLATE (18088)

ULTRA PURE WHITE (PPU18-06)

TYPICAL COLORS WITH NO TWO BUILDINGS MATCHING

TYPICAL WINDOW/DOOR TRIM, GUTTER and FASCIA

CLADDING

PRIMED FOR PAINT

James Hardie's primed for paint collection gives you the power to choose paint for your home's exterior. It's primed. It's ready for field painting. It's a durable, high-performance canvas.

HARDIEPLANK® SMOOTH LAP SIDING
REGULAR EXPOSURE

AVAILABLE SIZES

THICKNESS:	0.312"
LENGTH:	144" boards
WIDTHS:	6.25" 8.25"
EXPOSURES:	5" 7"
	12" 5.25"
	10.75" 4"
	7.25" 9.25"
	6" 8"

WITH

HARDIE® SMOOTH PANELS
BOARD-N-BATTEN

AVAILABLE SIZES

THICKNESS:	0.312"
LENGTH:	108" 120"
WIDTHS:	48" 48"
	96" 48"

OR

HARDIE® PANELS
SMOOTH WITH REVEALS

AVAILABLE SIZES


THICKNESS:	0.312"
LENGTH:	108" 120"
WIDTHS:	48" 48"
	96" 48"

Warranty Information >

Request a Quote > Request a Sample >

REVISIONS

DRAWN BY:	BL / CM
CHECKED BY:	BL
DATE:	24.02.21
TITLE:	BUILDING ELEVATIONS
PROJECT #:	#Project ID

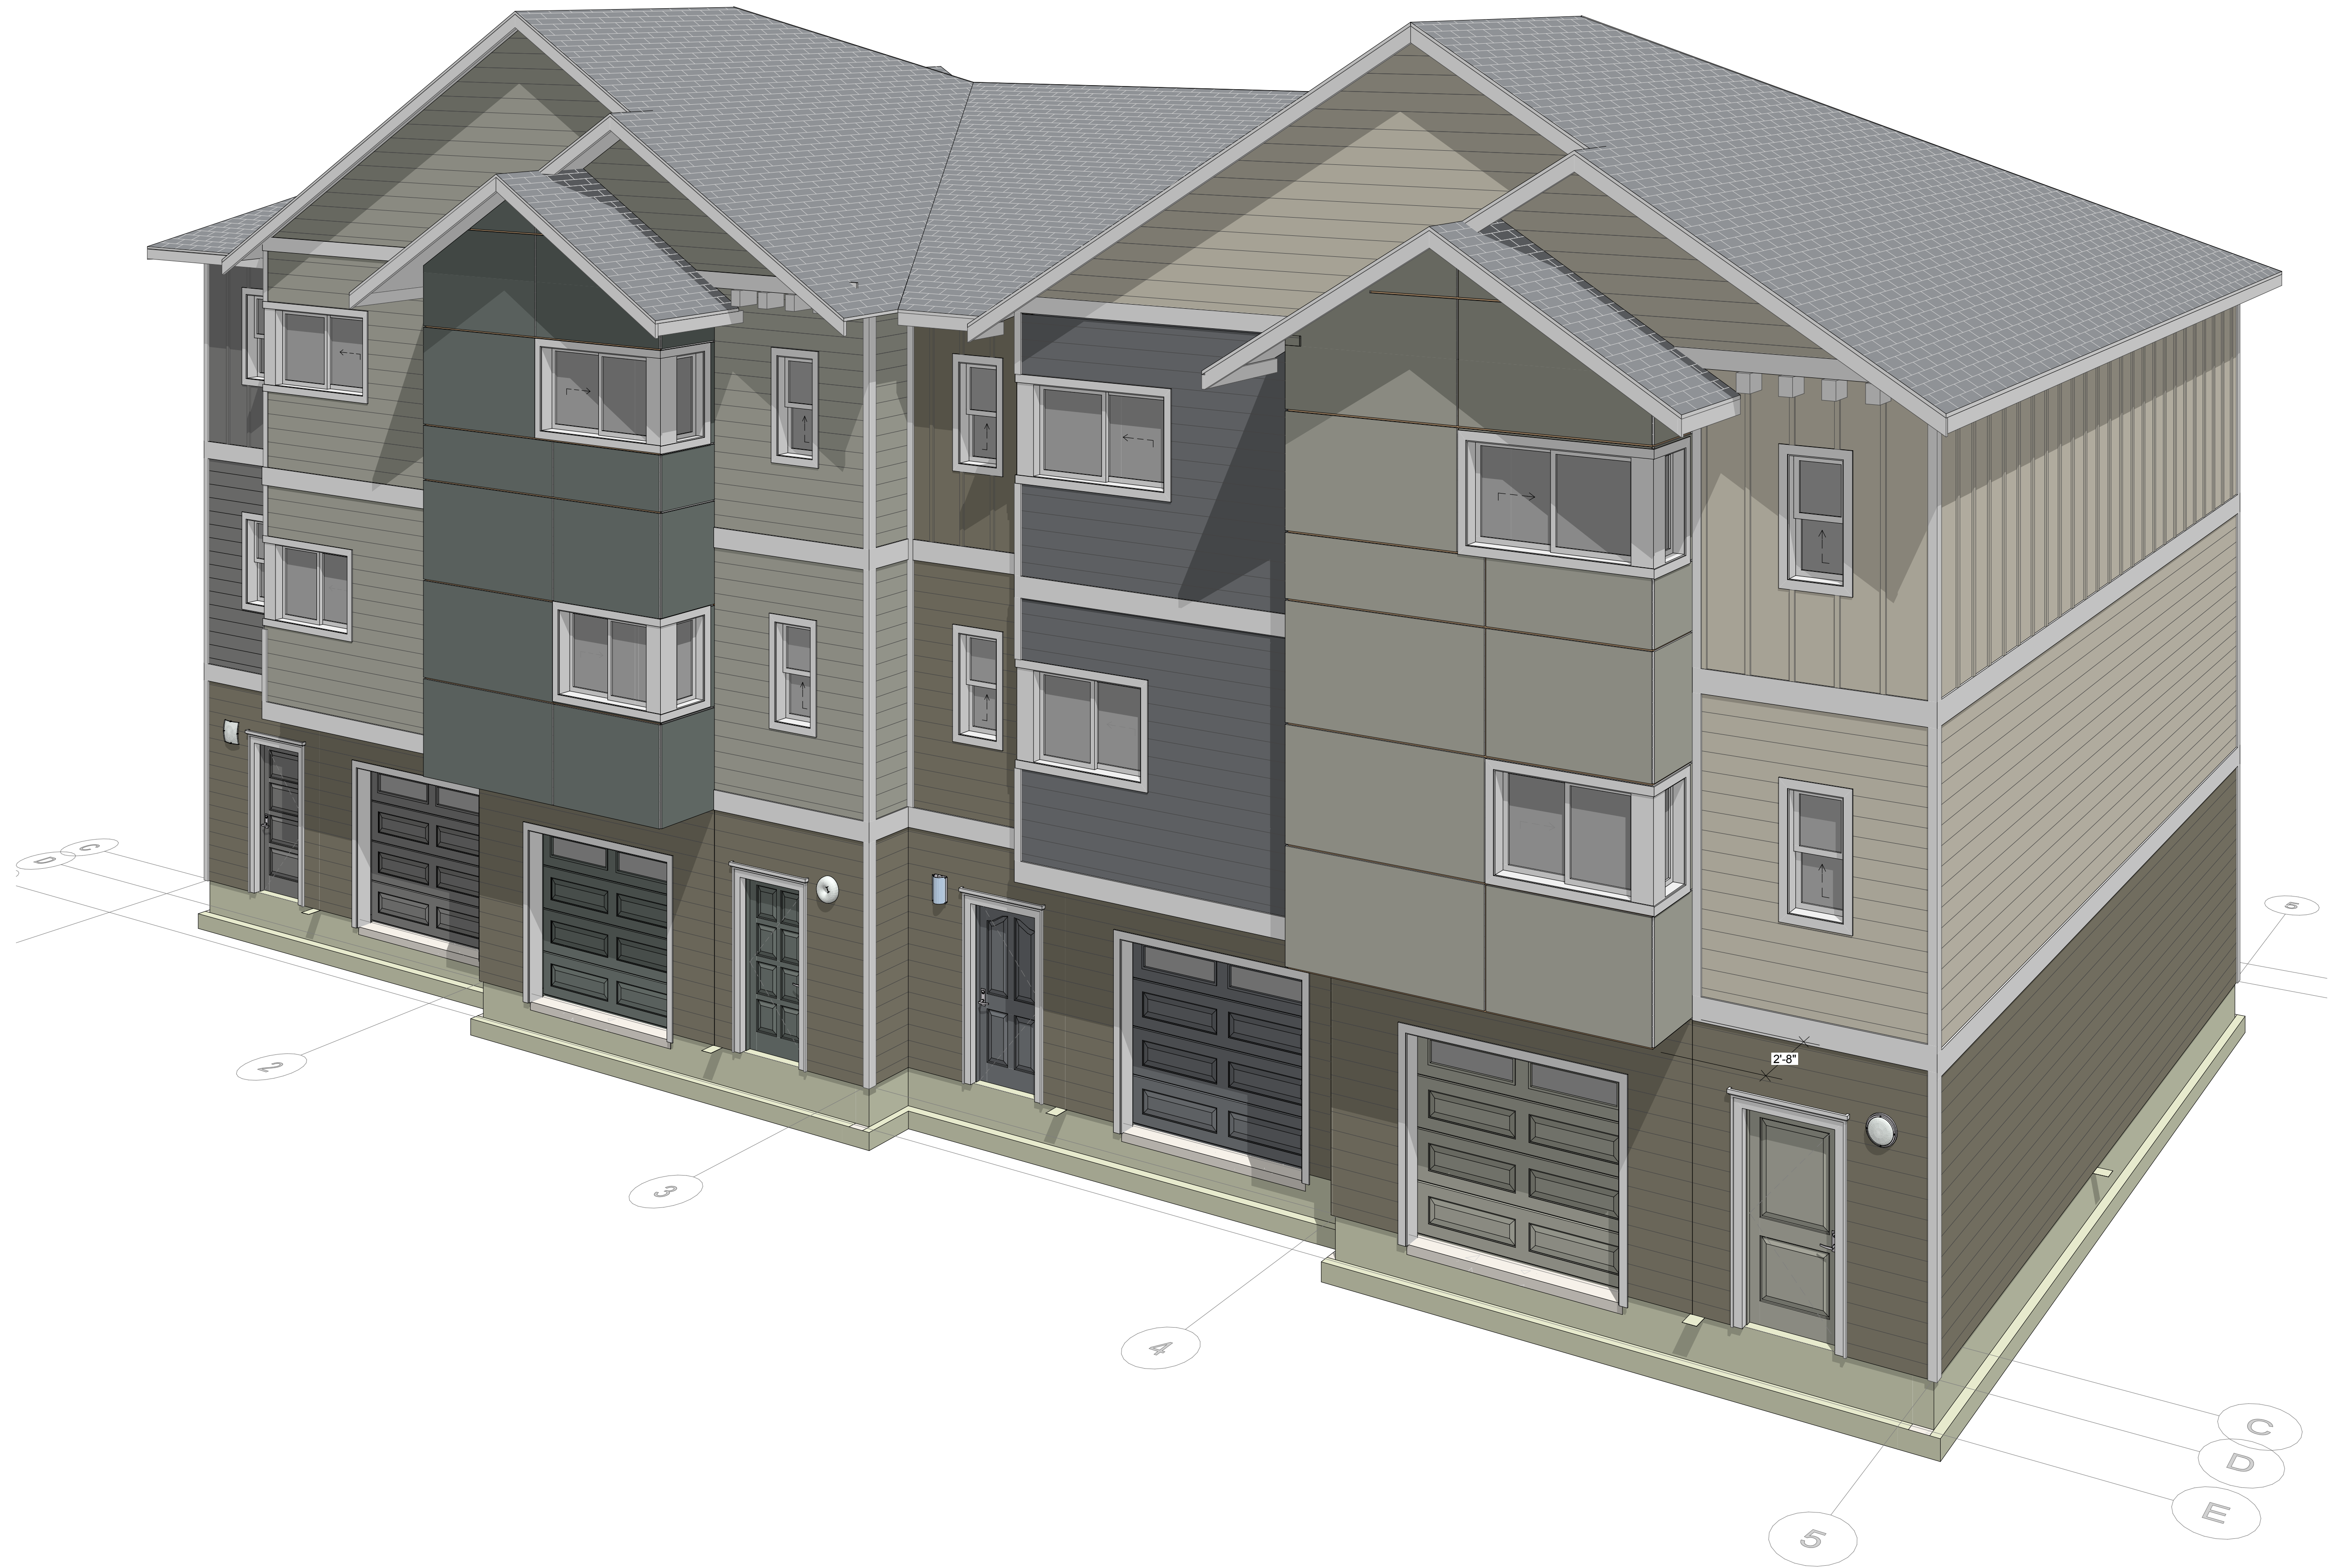


ARTICULATION - FRONT

REVISIONS

NO.	DESCRIPTION	DATE

REVISIONS

DRAWN BY: BL / CM
CHECKED BY: BL
DATE: 24.02.21
TITLE: ARTICULATION
PROJECT #: #Project ID
SHEET:

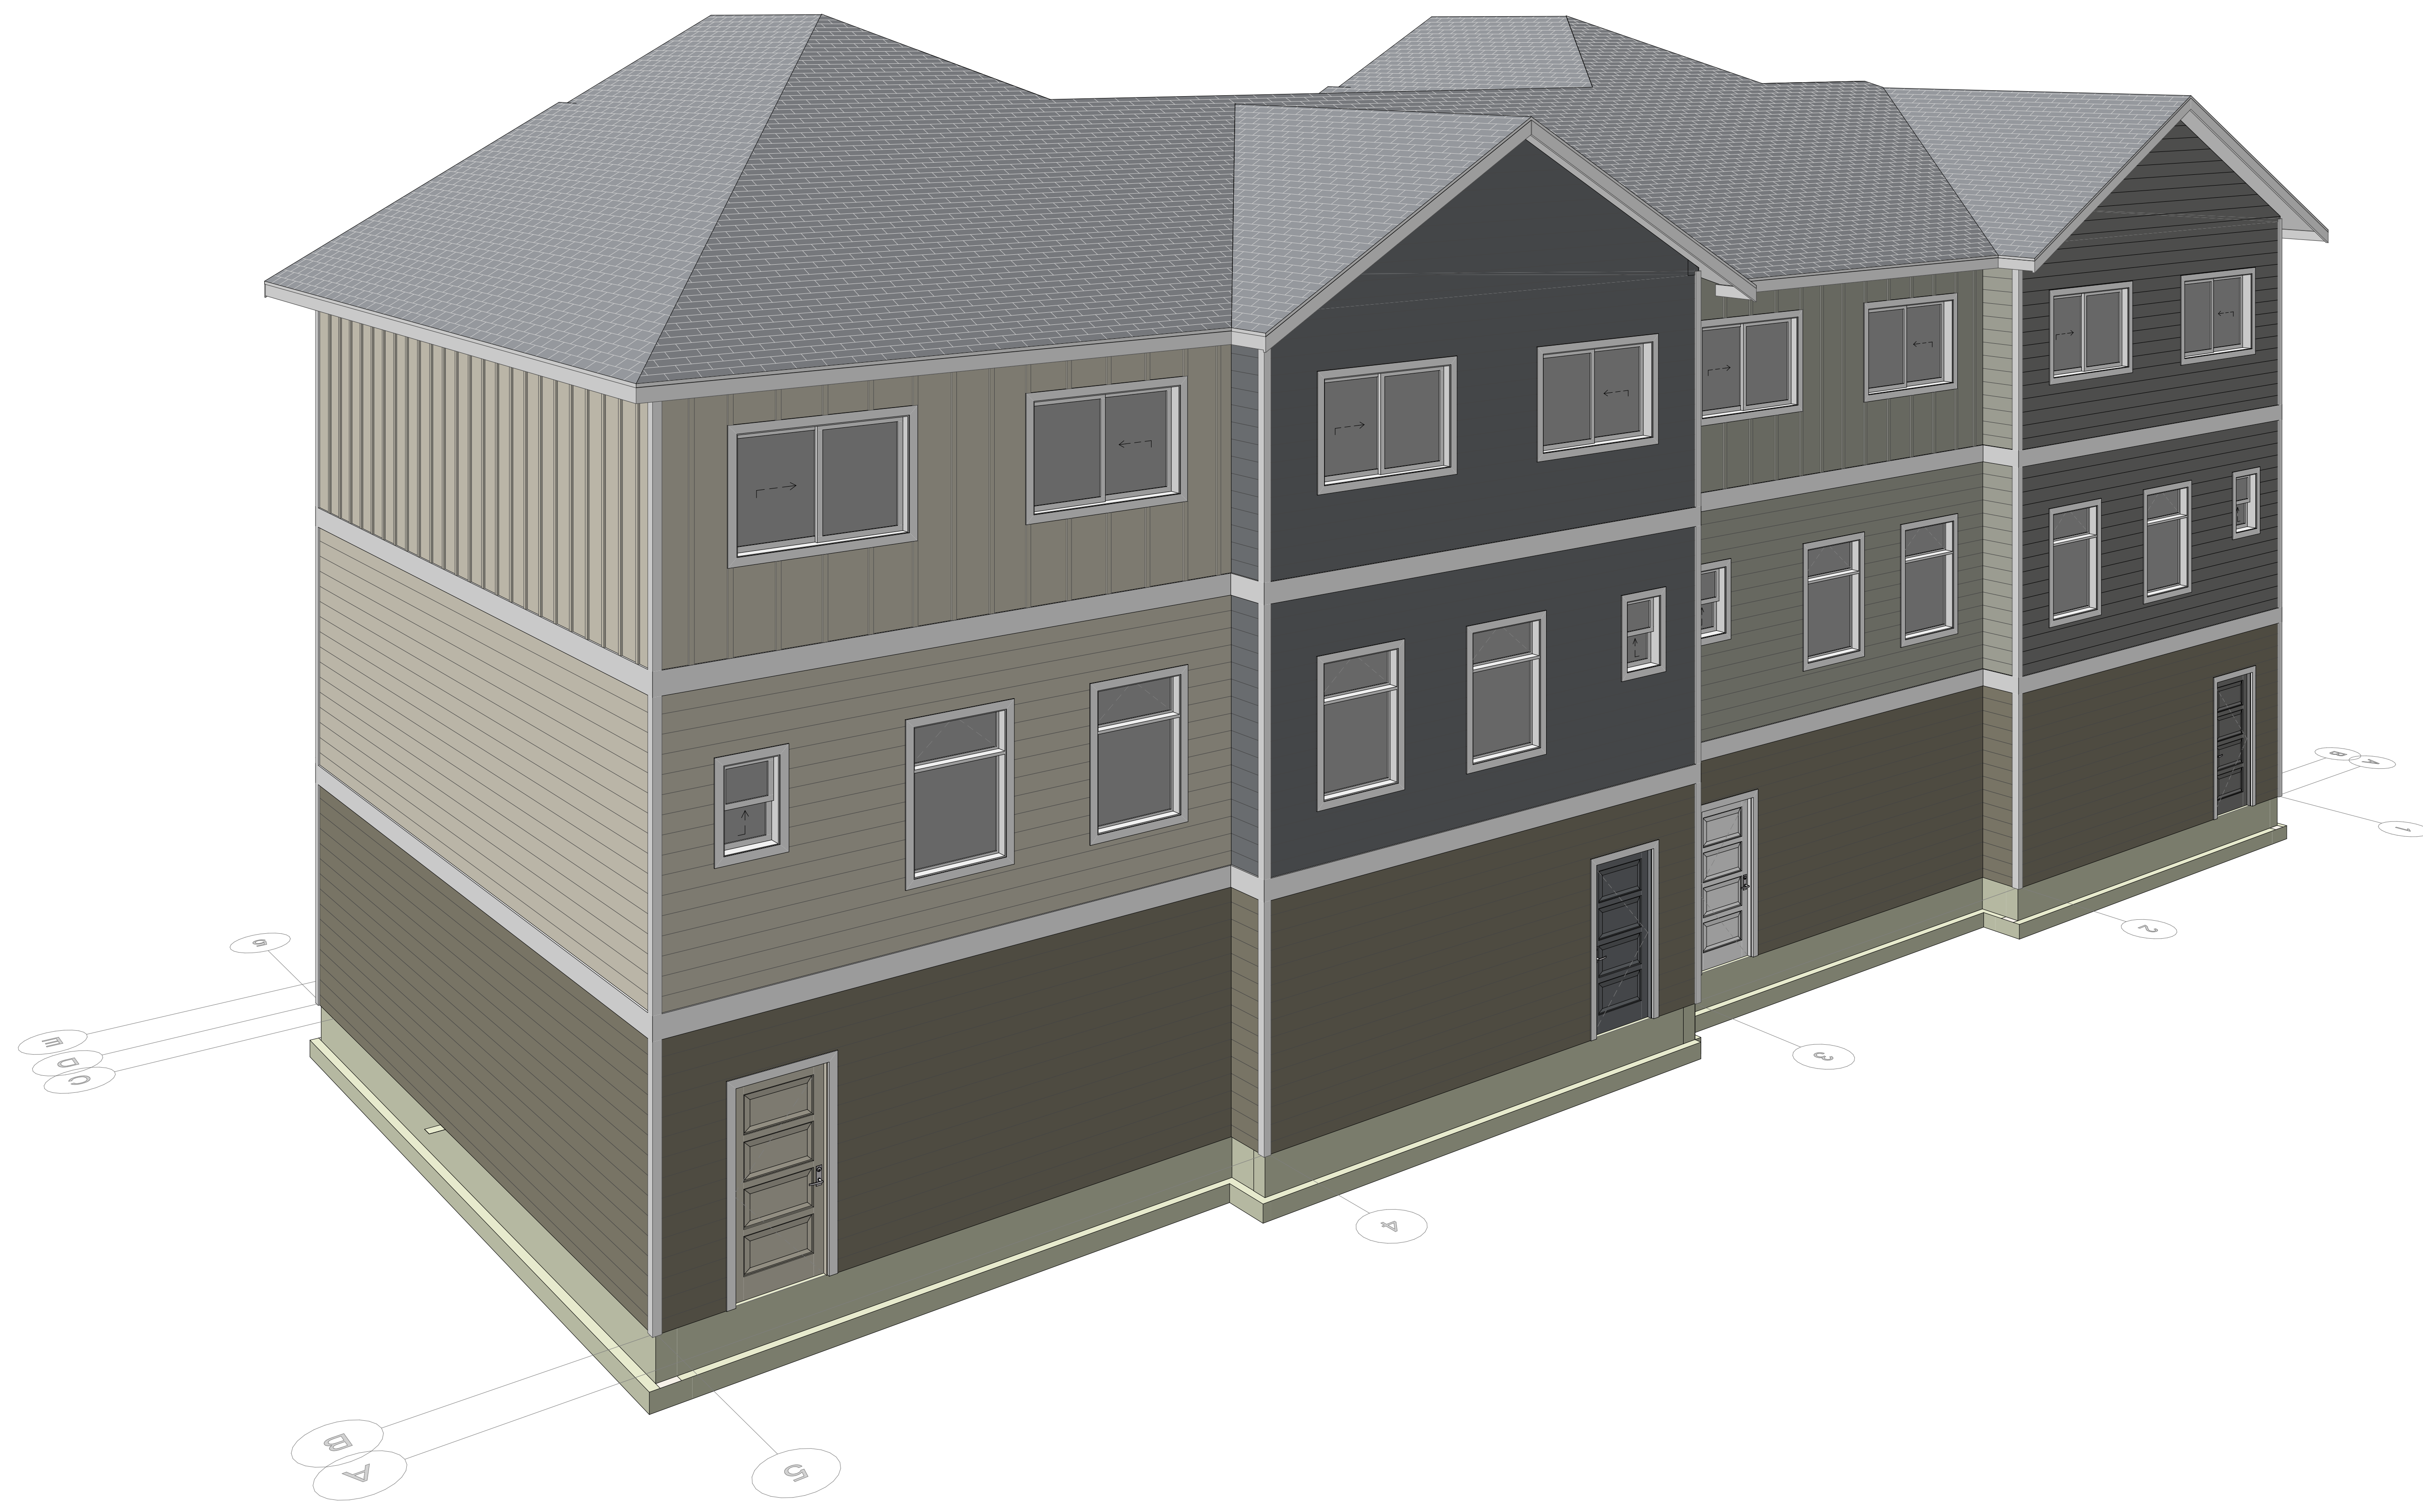

ARTICULATION - REAR
SCALE: 1/8" = 1'-0"

BRADBURY PLACE TOWNHOMES
BUILDING 4
XXX 5TH ST SE PUYALLUP WA

DESIGN REVIEW RE-SUBMITTAL | REVISION No.1 | 24.02.21

REVISIONS

NO.	DATE	DESCRIPTION

REVISIONS

DRAWN BY: BL / CM
CHECKED BY: BL
DATE: 24.02.21
TITLE: ARTICULATION
PROJECT #: #Project ID
SHEET:

SK8