



11411 NE 124th Street
Suite 190
Kirkland, WA 98034

PROJECT DATA

SITE AREA	979,449	SF
BUILDING AREA	493,003	SF
COVERAGE	50.3%	
BUILDING A PARKING REQUIRED	108.3	
10,000 SF OFFICE @ 1:300	33.3	
224,901 SF W/HE @ 1:3000	75.0	
PARKING PROVIDED		130
BUILDING B PARKING REQUIRED	116.0	
10,000 SF OFFICE @ 1:300	33.3	
248,102 SF W/HE @ 1:3000	82.7	
PARKING PROVIDED		140
▲ 9'x10' DOCK DOOR	69	
▲ 12'x14' GRADE ACCESS DOOR	69	

REVISIONS

2	11 27 23	SEPA RESUBMITTAL
1	10 14 22	SEPA RESUBMITTAL
D	10 19 21	DESIGN REVIEW APPLICATION
C	09 15 21	PRELIMINARY BID
B	03 19 21	SEPA APPLICATION
A	01 05 21	PRE-APPLICATION

ISSUE NO.	DATE	ITEM
-----------	------	------

PROFESSIONAL STAMP

Digitally
signed by
Randy Brown
Date:
2023.11.27
17:31:39
-08'00'

PROJECT INFORMATION

FREEMAN ROAD LOGISTICS

Freeman Road E
Puyallup, WA - 98371


SHEET INFORMATION

RELEASE FOR: SEPA RESUBMITTAL
TITLE: SITE PLAN

DESIGNED BY: _____ DRAWN BY: _____
REVIEWED BY: _____ APPROVED BY: _____
DATE: 01 05 21
SHEET NO: _____
PROJECT NO: 201401.13.031

www.synthesispllc.com

© 2023 SYNTHESIS PLLC

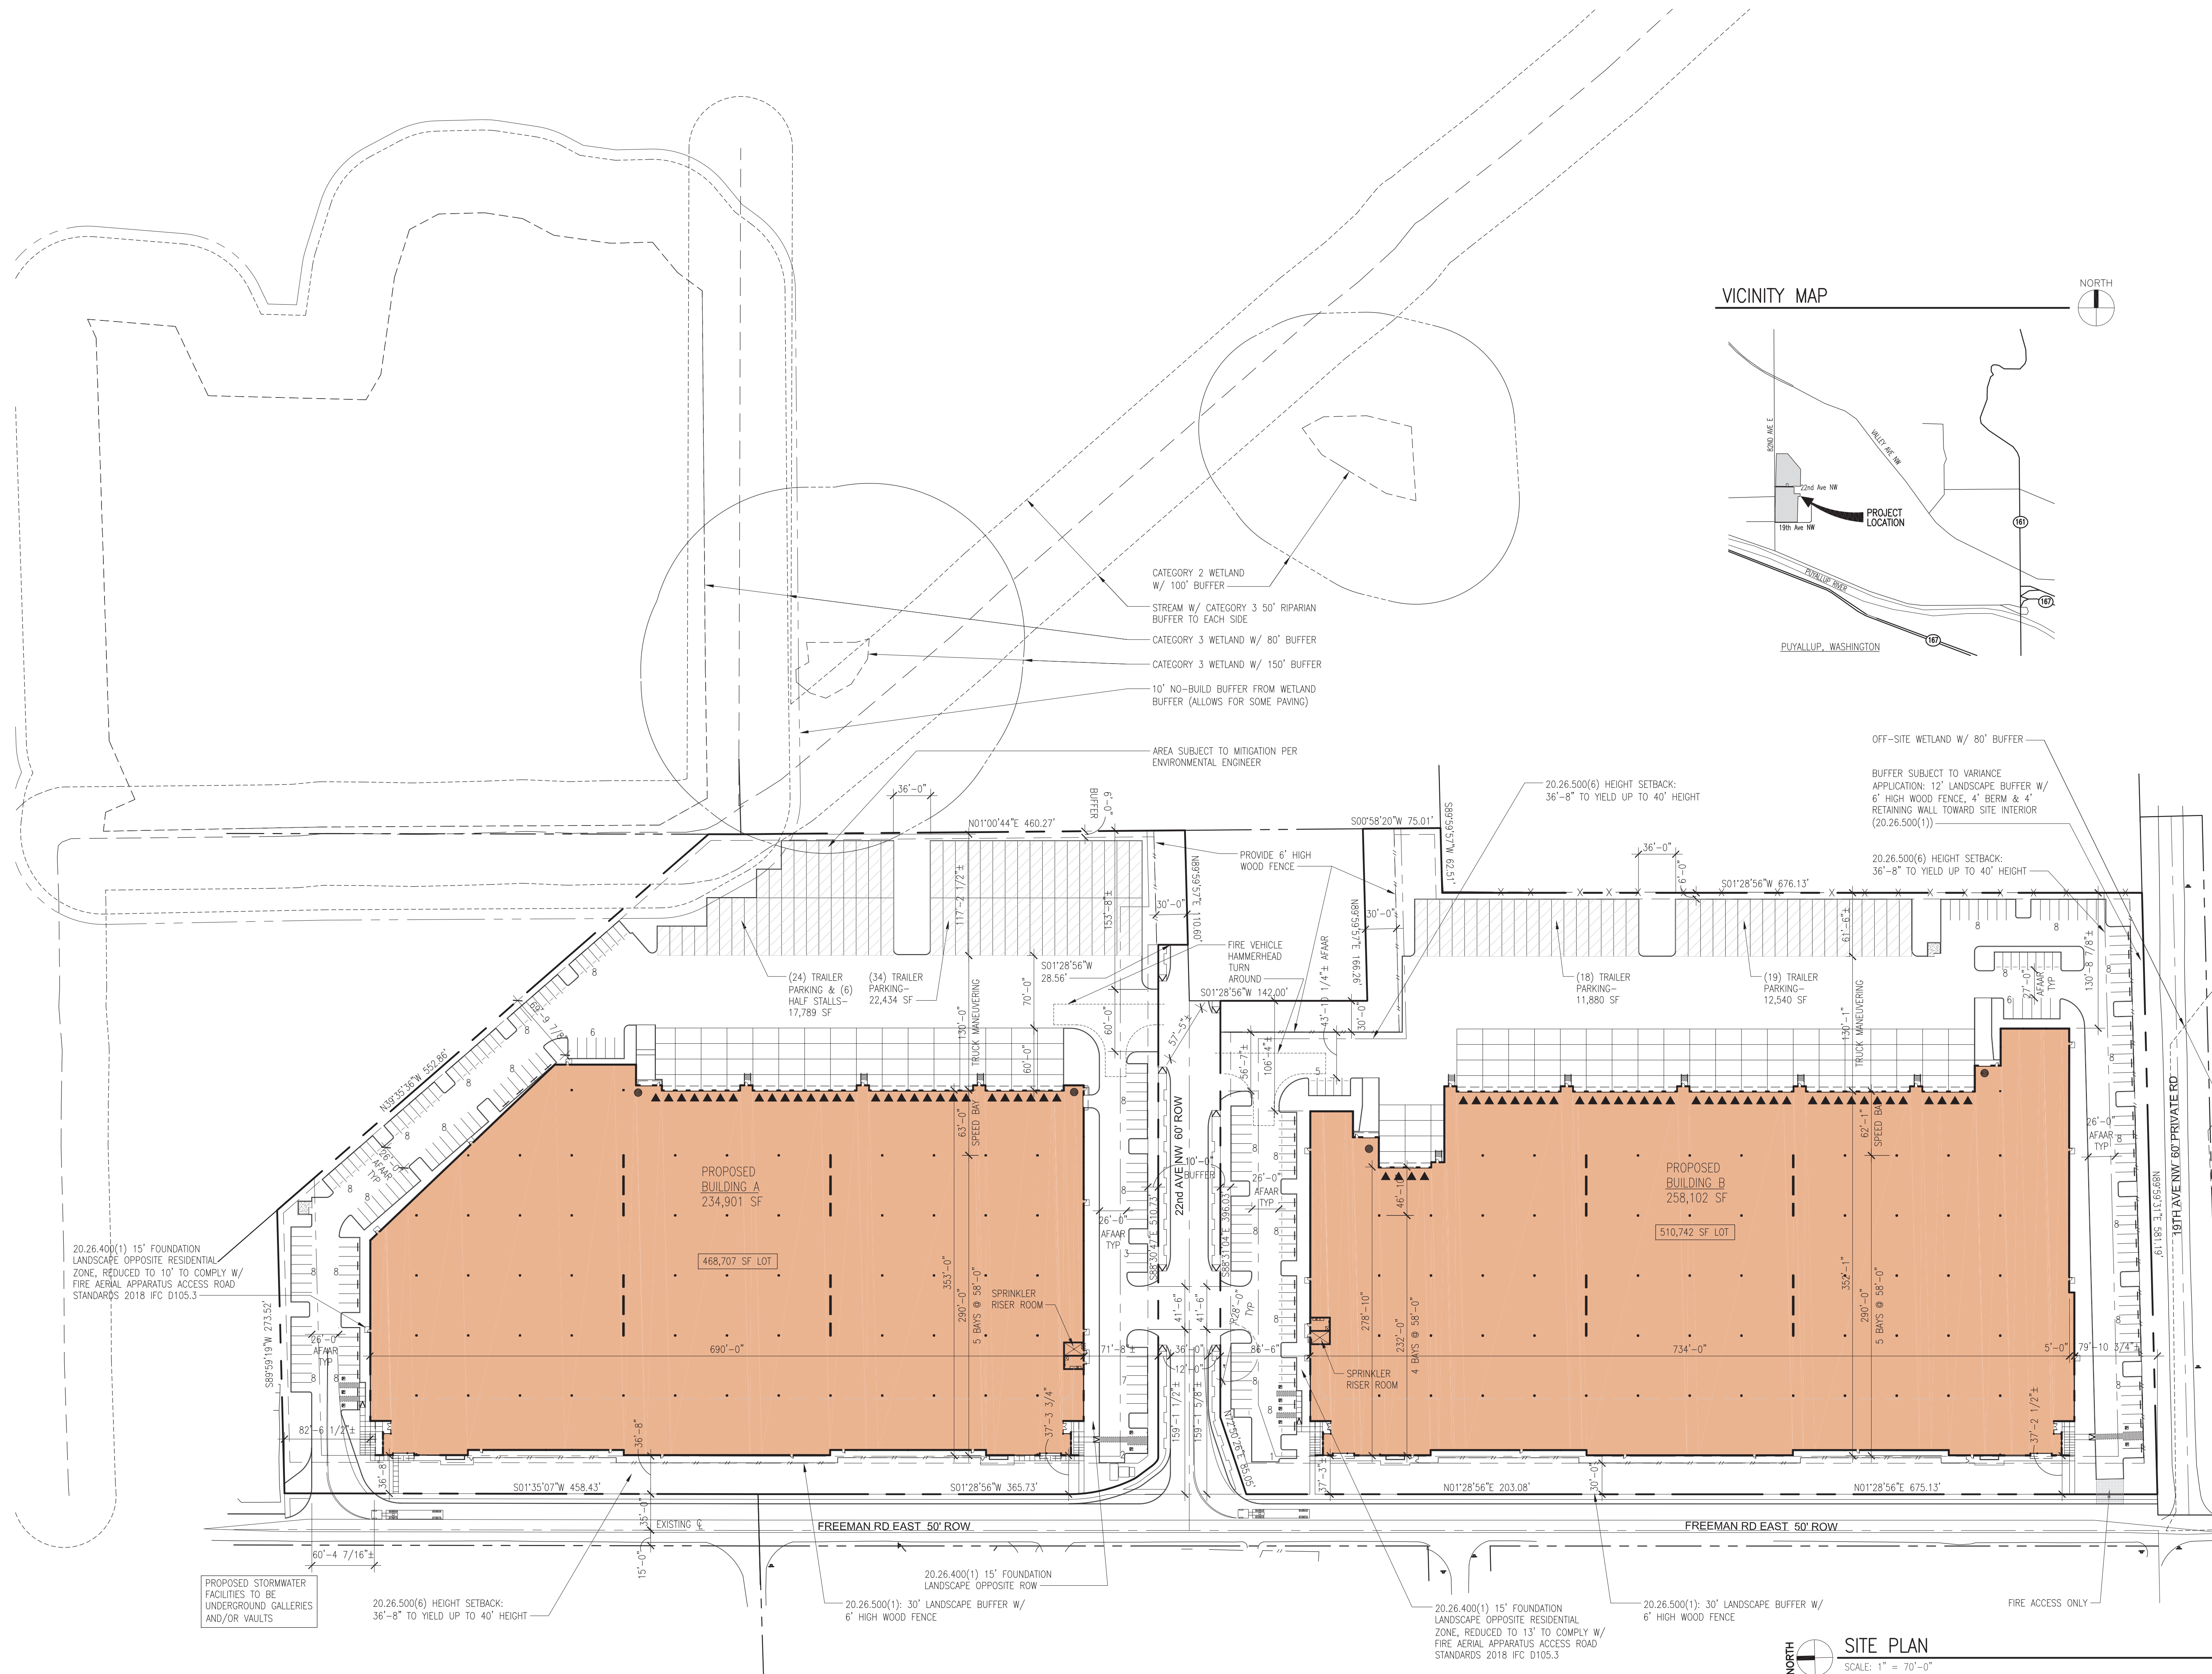

SITE PLAN
SCALE: 1" = 70'-0"

SCALE: 1" = 70'-0"