


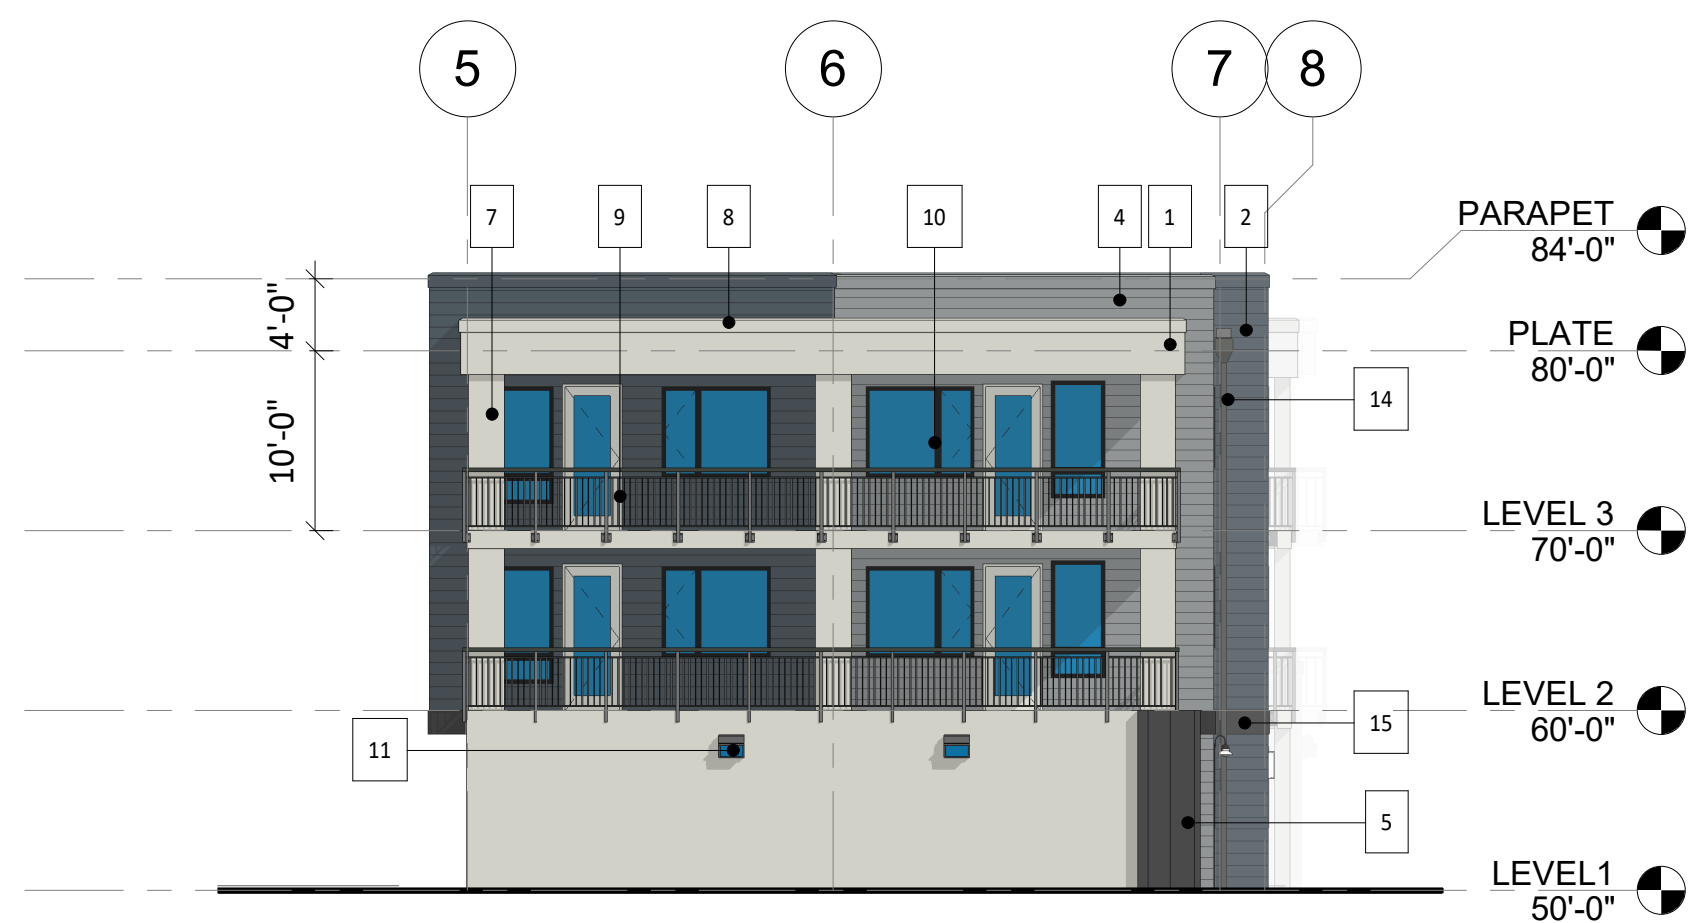

4 NORTH ELEVATION.

SCALE: 3/32" = 1'-0"





3 SOUTH ELEVATION

SCALE: 3/32" = 1'-0"

SYMBOLS & LEGEND:


FINISH MATERIAL KEY:

- | | |
|--|--|
| 1. FIBER CEMENT PANEL | - PAINTED ZURICH WHITE (SW 7626) |
| 2. FIBER CEMENT LAP SIDING 6" | - PAINTED CYBERSPACE (SW 7076) |
| 3. FIBER CEMENT LAP SIDING 6" | - BEIGE PAINT - AGREEABLE GREY (SW 7029) |
| 4. FIBER CEMENT LAP SIDING 6" | - GREY PAINT - AFRICAN GREY (SW 9162) |
| 5. VERTICAL SIDING | - PAINTED TRICORN BLACK - (SW 6258) |
| 6. VERTICAL METAL SIDING (NUWAVE CORRUGATED) | - AEP SPAN COOL RED |
| 7. COLUMN | |
| 8. METAL COPING & FLASHING | - PRE-FINISHED TO MATCH SIDING |
| 9. ALUMINUM METAL RAILING | - POWDER COATED BLACK |
| 10. VINYL WINDOWS | - BLACK FRAME |
| 11. EXT. LIGHT FIXTURE | |
| 12. CARPORT | |
| 13. ENTRY METAL CANOPY | |
| 14. DOWNSPOUT AND SCUPPER | |
| 15. 2x12 BELLY BAND | |

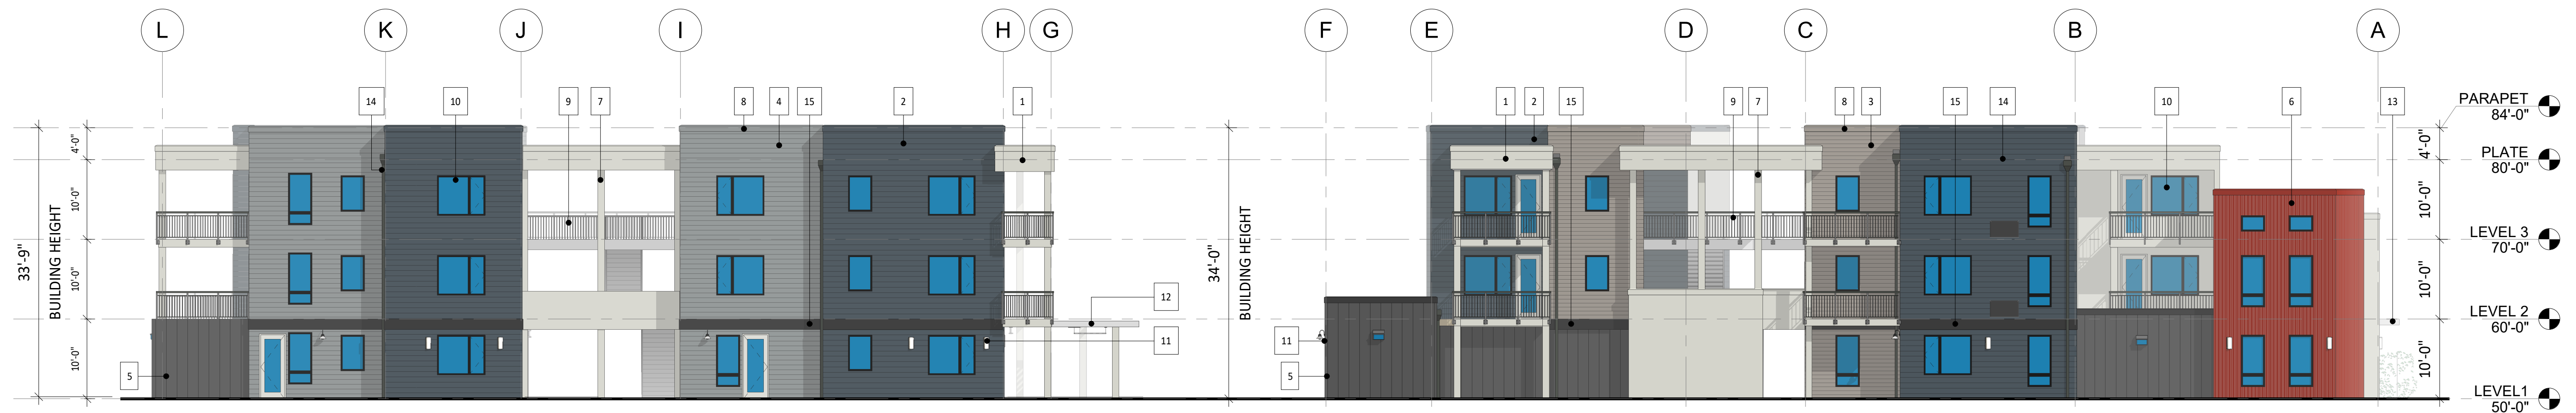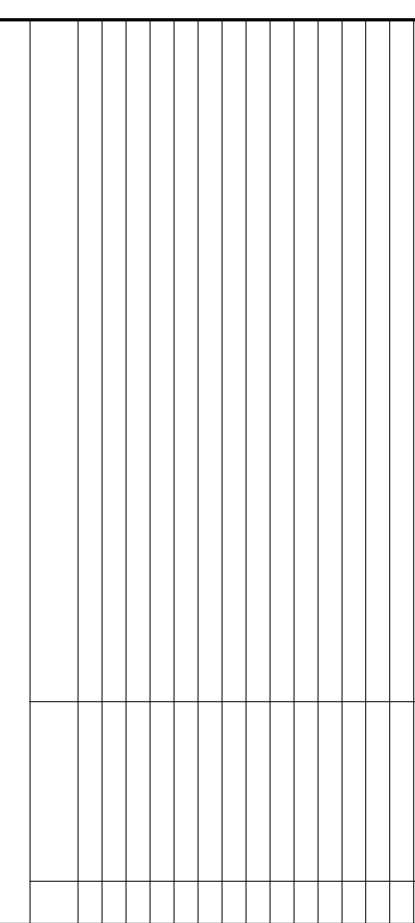

2 EAST ELEVATION

SCALE: 3/32" = 1'-0"

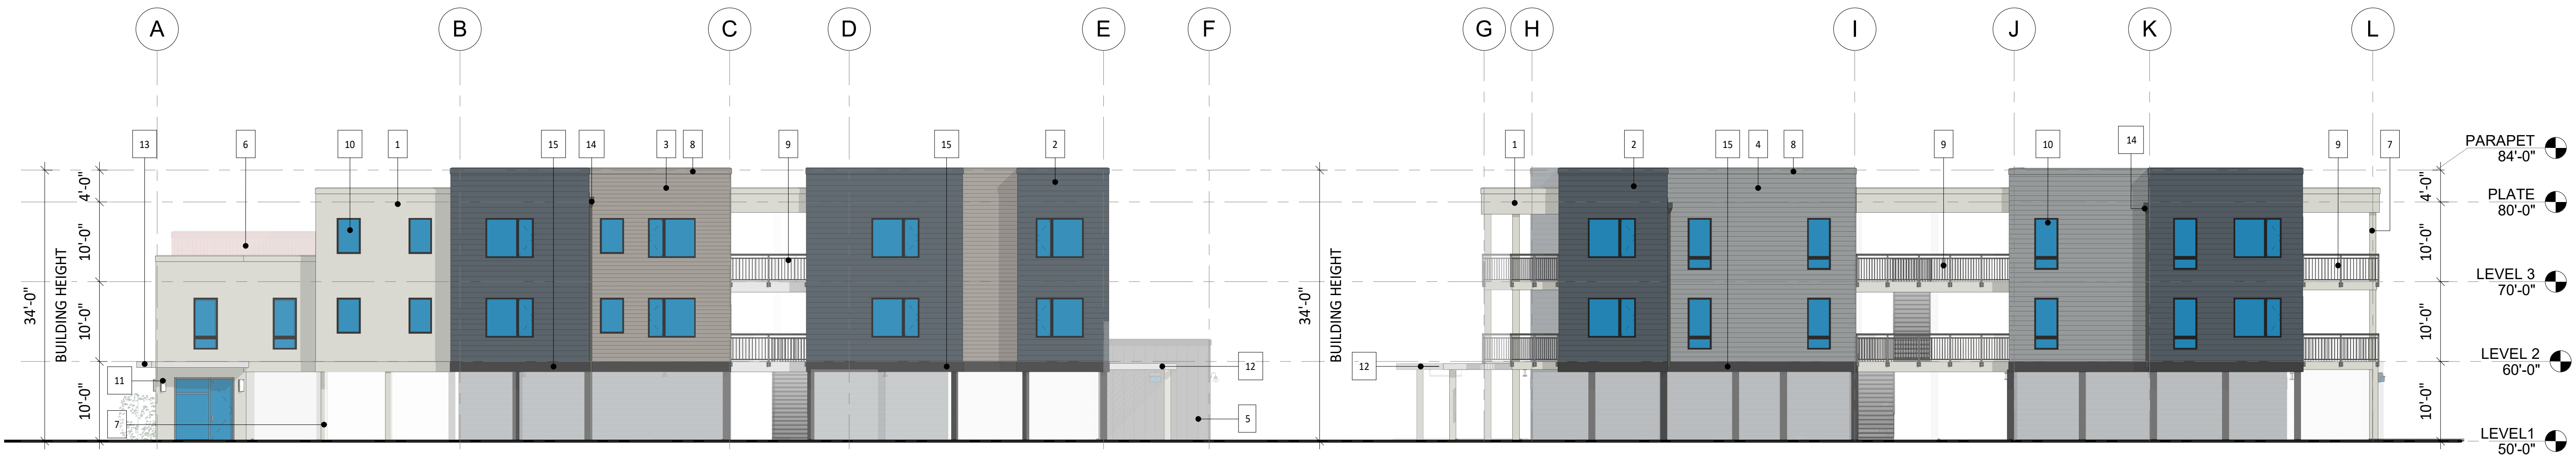

1 WEST ELEVATION

SCALE: 3/32" = 1'-0"

PUYALLUP MULTIFAMILY
 2112 TODD STREET, PUYALLUP WA
 AMERIPRIDE LENDING LLC

veer
 ARCHITECTURE PLLC

104665 N.E.4th STREET
 Suite 707
 Bellevue, WA 98004
 T 425.401.6828
 F 425.401.0630
 www.VeerArchitecture.com

OVERALL ELEVATIONS



A501
 202323

04/30/2024

SYMBOLS & LEGEND:

FINISH MATERIAL KEY:

- | | |
|---|---|
| 1. FIBER CEMENT PANEL | - PAINTED ZURICH WHITE (SW 7626) |
| 2. FIBER CEMENT LAP SIDING 6" | - PAINTED CYBERSPACE (SW 7076) |
| 3. FIBER CEMENT LAP SIDING 6" | - BEIGE PAINT- AGREEABLE GREY (SW 7029) |
| 4. FIBER CEMENT LAP SIDING 6" | -GREY PAINT - AFRICAN GREY (SW 9162) |
| 5. VERTICAL SIDING | - PAINTED TRICORN BLACK - (SW 6258) |
| 6. VERTICAL METAL SIDING (NUWAVE CORRUGATED) | - AEP SPAN COOL RED |
| 7. COLUMN | |
| 8. METAL COPING & FLASHING | - PRE-FINISHED TO MATCH SIDING |
| 9. ALUMINUM METAL RAILING | - POWDER COATED BLACK |
| 10. VINYL WINDOWS | - BLACK FRAME |
| 11. EXT. LIGHT FIXTURE | |
| 12. CARPORT | |
| 13. ENTRY METAL CANOPY | |
| 14. DOWNSPOUT AND SCUPPER | |
| 15. 2x12 BELLY BAND | |

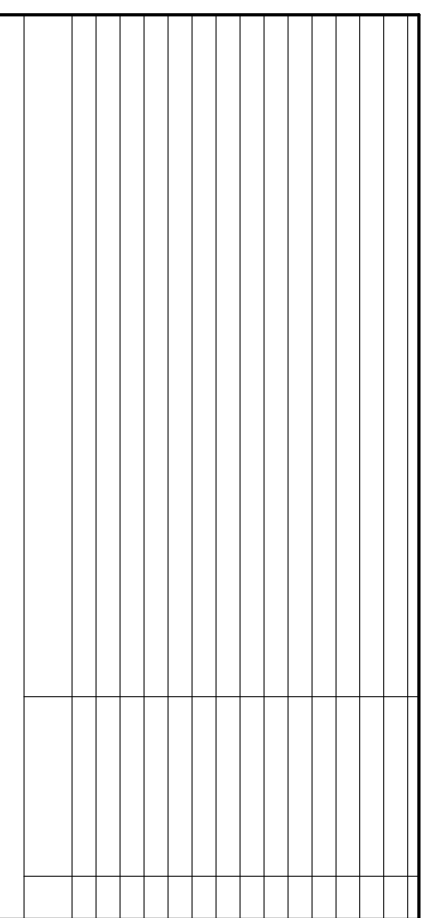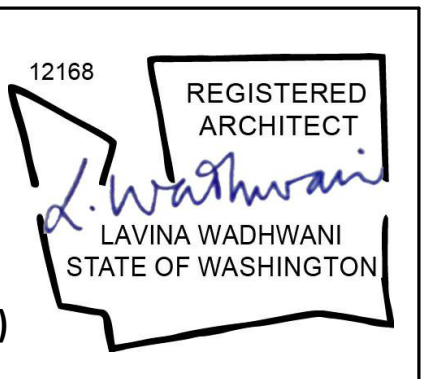

PUYALLUP MULTIFAMILY
 2112 TODD STREET, PUYALLUP WA
 AMERIPRIDE LENDING LLC

veer
ARCHITECTURE PLLC

104665 N.E.4th STREET
 Suite 707
 Bellevue, WA 98004
 T 425.401.6828
 F 425.401.0630
 www.VeerArchitecture.com

BLDG ELEVATIONS


A502
202323

04/30/2024



4 BLDG 1 - EAST ELEVATION

SCALE: 1/8" = 1'-0"

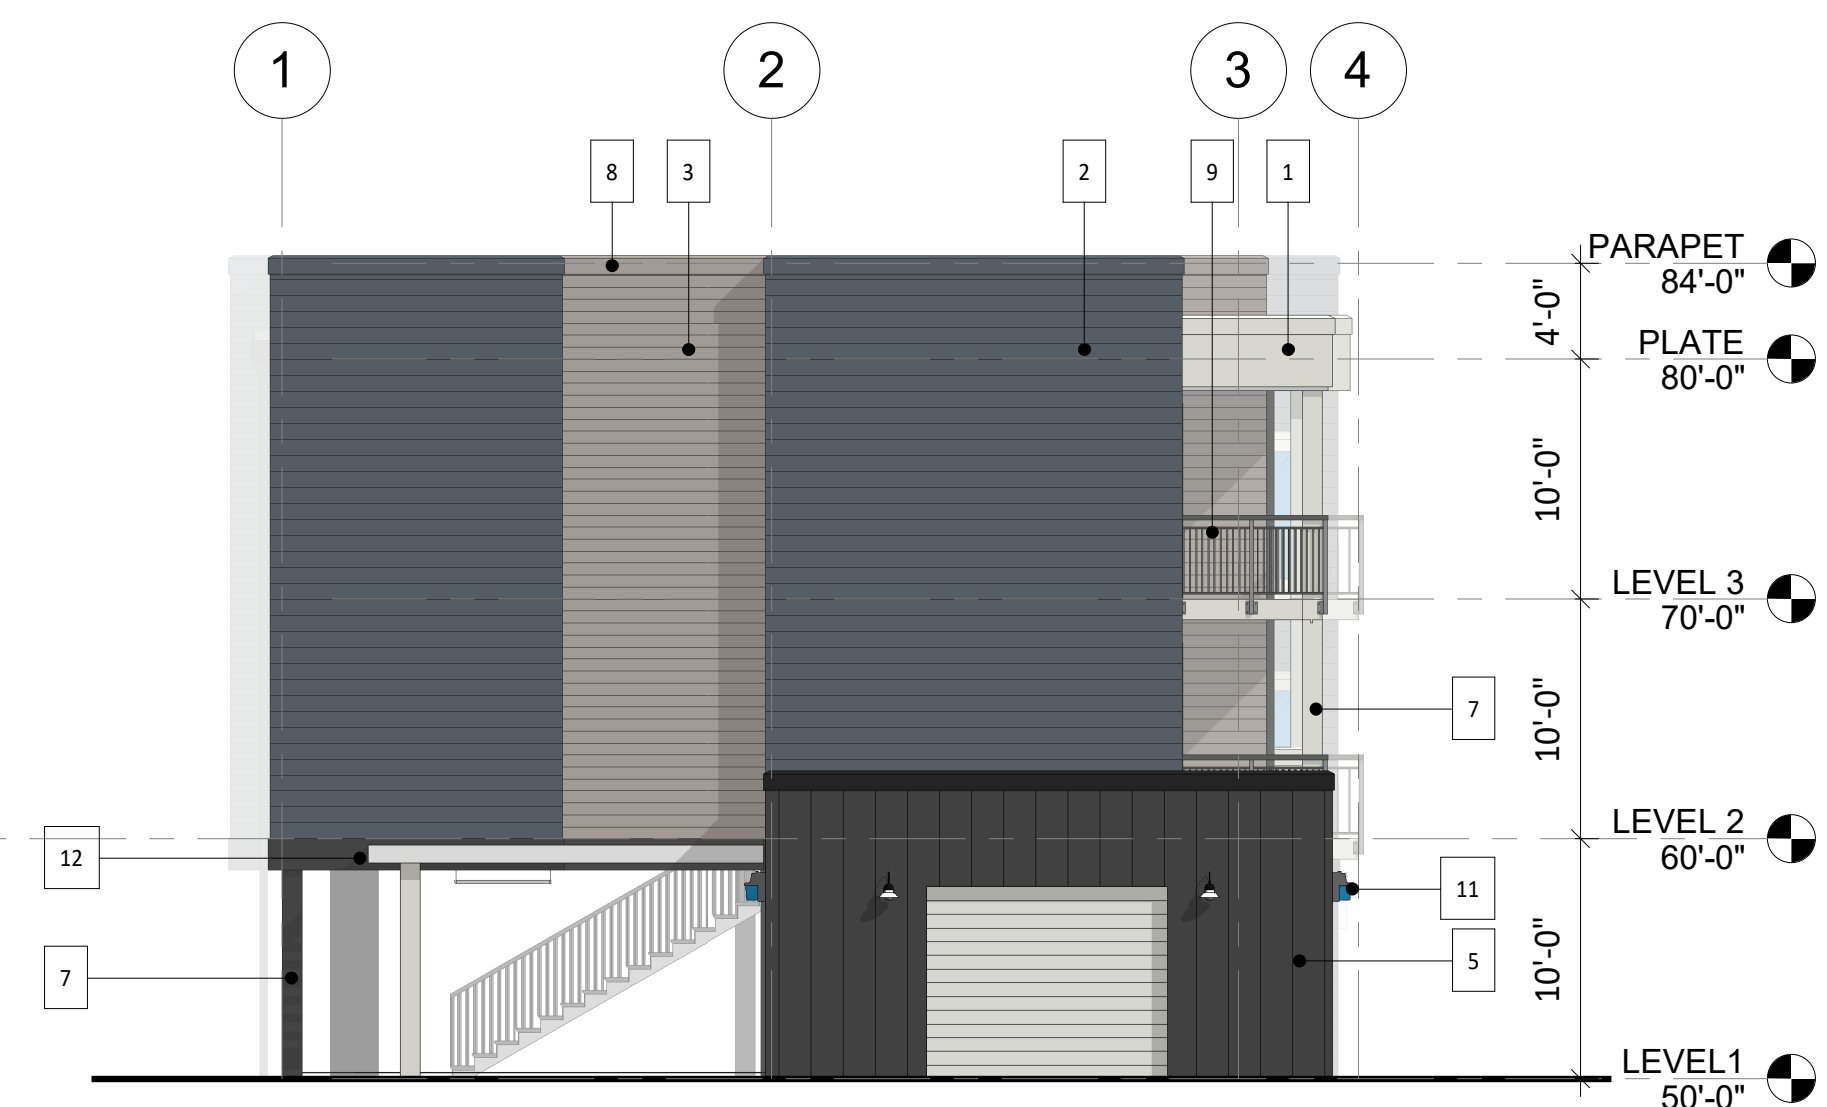

3 BLDG 1 - SOUTH ELEVATION

SCALE: 1/8" = 1'-0"



2 BLDG 1 - NORTH ELEVATION

SCALE: 1/8" = 1'-0"




1 BLDG 1 - WEST ELEVATION

SCALE: 1/8" = 1'-0"

SYMBOLS & LEGEND:

FINISH MATERIAL KEY:

- | | |
|---|---|
| 1. FIBER CEMENT PANEL | - PAINTED ZURICH WHITE (SW 7626) |
| 2. FIBER CEMENT LAP SIDING 6" | - PAINTED CYBERSPACE (SW 7076) |
| 3. FIBER CEMENT LAP SIDING 6" | - BEIGE PAINT- AGREEABLE GREY (SW 7029) |
| 4. FIBER CEMENT LAP SIDING 6" | -GREY PAINT - AFRICAN GREY (SW 9162) |
| 5. VERTICAL SIDING | - PAINTED TRICORN BLACK - (SW 6258) |
| 6. VERTICAL METAL SIDING (NUWAVE CORRUGATED) | - AEP SPAN COOL RED |
| 7. COLUMN | |
| 8. METAL COPING & FLASHING | - PRE-FINISHED TO MATCH SIDING |
| 9. ALUMINUM METAL RAILING | - POWDER COATED BLACK |
| 10. VINYL WINDOWS | - BLACK FRAME |
| 11. EXT. LIGHT FIXTURE | |
| 12. CARPORT | |
| 13. ENTRY METAL CANOPY | |
| 14. DOWNSPOUT AND SCUPPER | |
| 15. 2x12 BELLY BAND | |

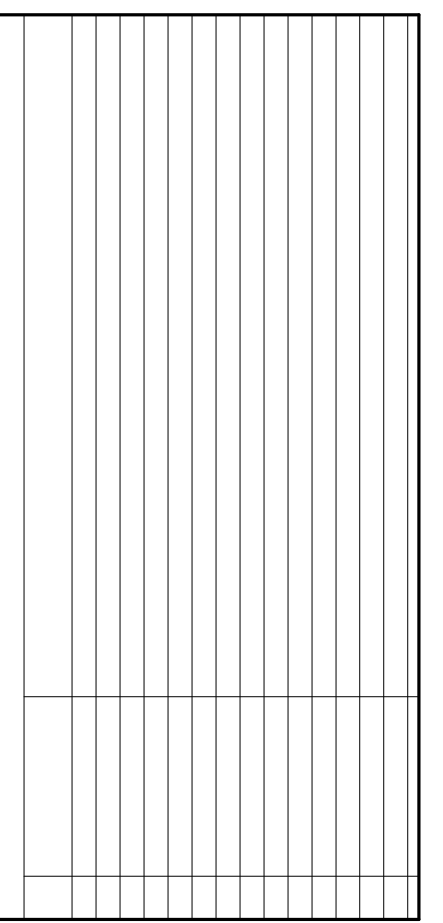

PUYALLUP MULTIFAMILY
 2112 TODD STREET, PUYALLUP WA
 AMERIPRIDE LENDING LLC

veer
 ARCHITECTURE PLLC

104665 N.E.4TH STREET
 Suite 707
 Bellevue, WA 98004
 T 425.401.6828
 F 425.401.0630
 www.VeerArchitecture.com

ELEVATIONS


A503
 202323

04/30/2024



4 BLDG 2 - EAST ELEVATION

SCALE: 1/8" = 1'-0"

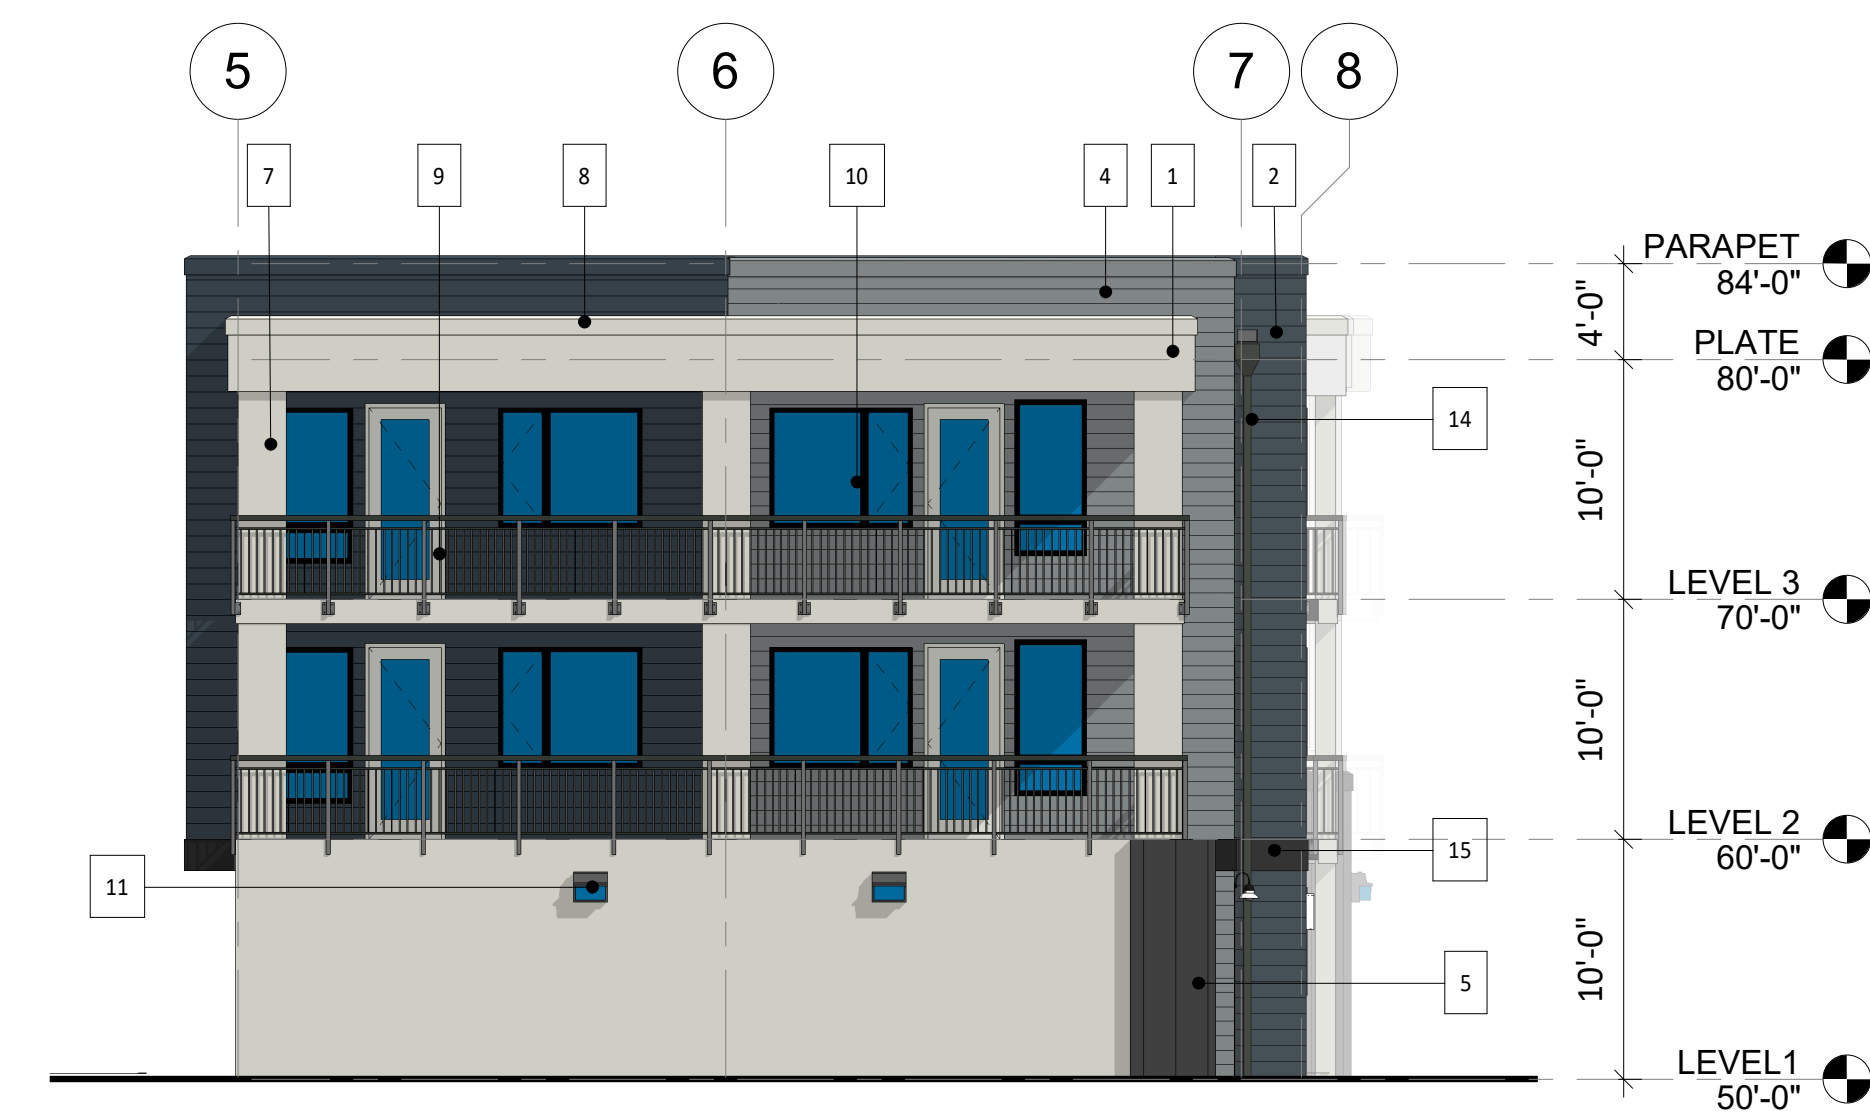

3 BLDG 2 - SOUTH ELEVATION

SCALE: 1/8" = 1'-0"



2 BLDG 2 - NORTH ELEVATION

SCALE: 1/8" = 1'-0"



1 BLDG 2 - WEST ELEVATION

SCALE: 1/8" = 1'-0"




3D VIEW BUILDING 1

EAST SIDE PERSPECTIVE FROM TODD STREET



3D VIEW BUILDING 2

EAST SIDE PERSPECTIVE FROM TODD STREET

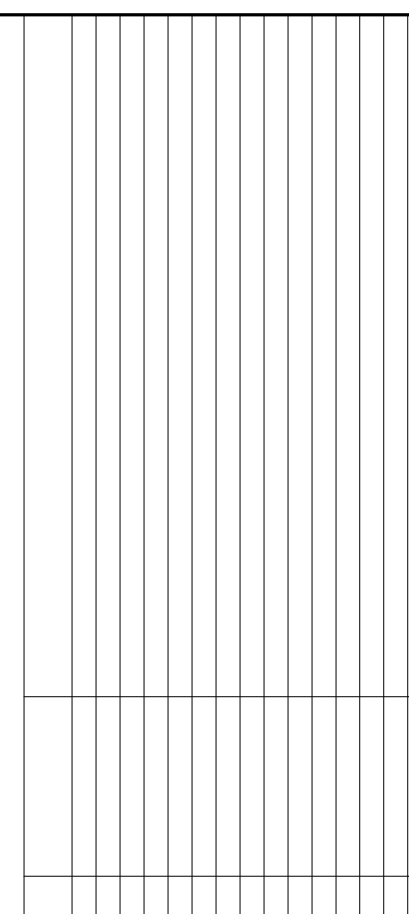

PUYALLUP MULTIFAMILY
 212 TODD STREET, PUYALLUP WA
 AMERIPRIDE LENDING LLC

veer
 ARCHITECTURE PLLC

104665 N.E. 4th STREET
 Suite 707
 Bellevue, WA 98004
 T 425.401.6828
 F 425.401.0630
 www.VeerArchitecture.com

3D VIEWS

A504
 202323

04/30/2024




3D VIEW - OPEN SPACE SOUTH END OF PROPERTY - CRITICAL AREA



3D VIEW OF COMPLEX WEST SIDE PERSPECTIVE FROM TODD STREET

12168 REGISTERED ARCHITECT
L. Wadhvani
 LAVINA WADHWANI
 STATE OF WASHINGTON

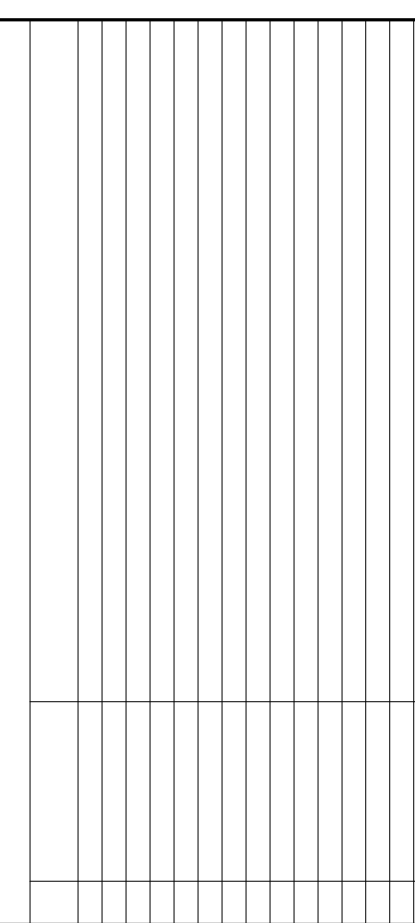

PUYALLUP MULTIFAMILY
 212 TODD STREET, PUYALLUP WA
 AMERIPRIDE LENDING LLC

veer
 ARCHITECTURE PLLC
 104665 N.E. 4th STREET
 Suite 707
 Bellevue, WA 98004
 T 425.401.6828
 F 425.401.0630
 www.VeerArchitecture.com

3D VIEWS

A505
 202323

04/30/2024




ISOMETRIC VIEW

SOUTH END OF PROPERTY - CRITICAL AREA




- SILVER GREY - MARKS THE DISTINGUISHING COLOR FOR BUILDING 2
- LIGHT BEIGE - MARKS THE DIFFERENT COLOR IN BUILDING 1
- STEPPED FACADE - WHITE AND VERTICAL RED METAL SIDING - TO DISTINGUISH BUILDING ENTRY
- METAL CANOPY - MARKING ENTRY
- GLAZED STOREFRONT SYSTEM
- ENTRY COLUMNS- WHITE

APARTMENT COMPLEX - ENTRANCE

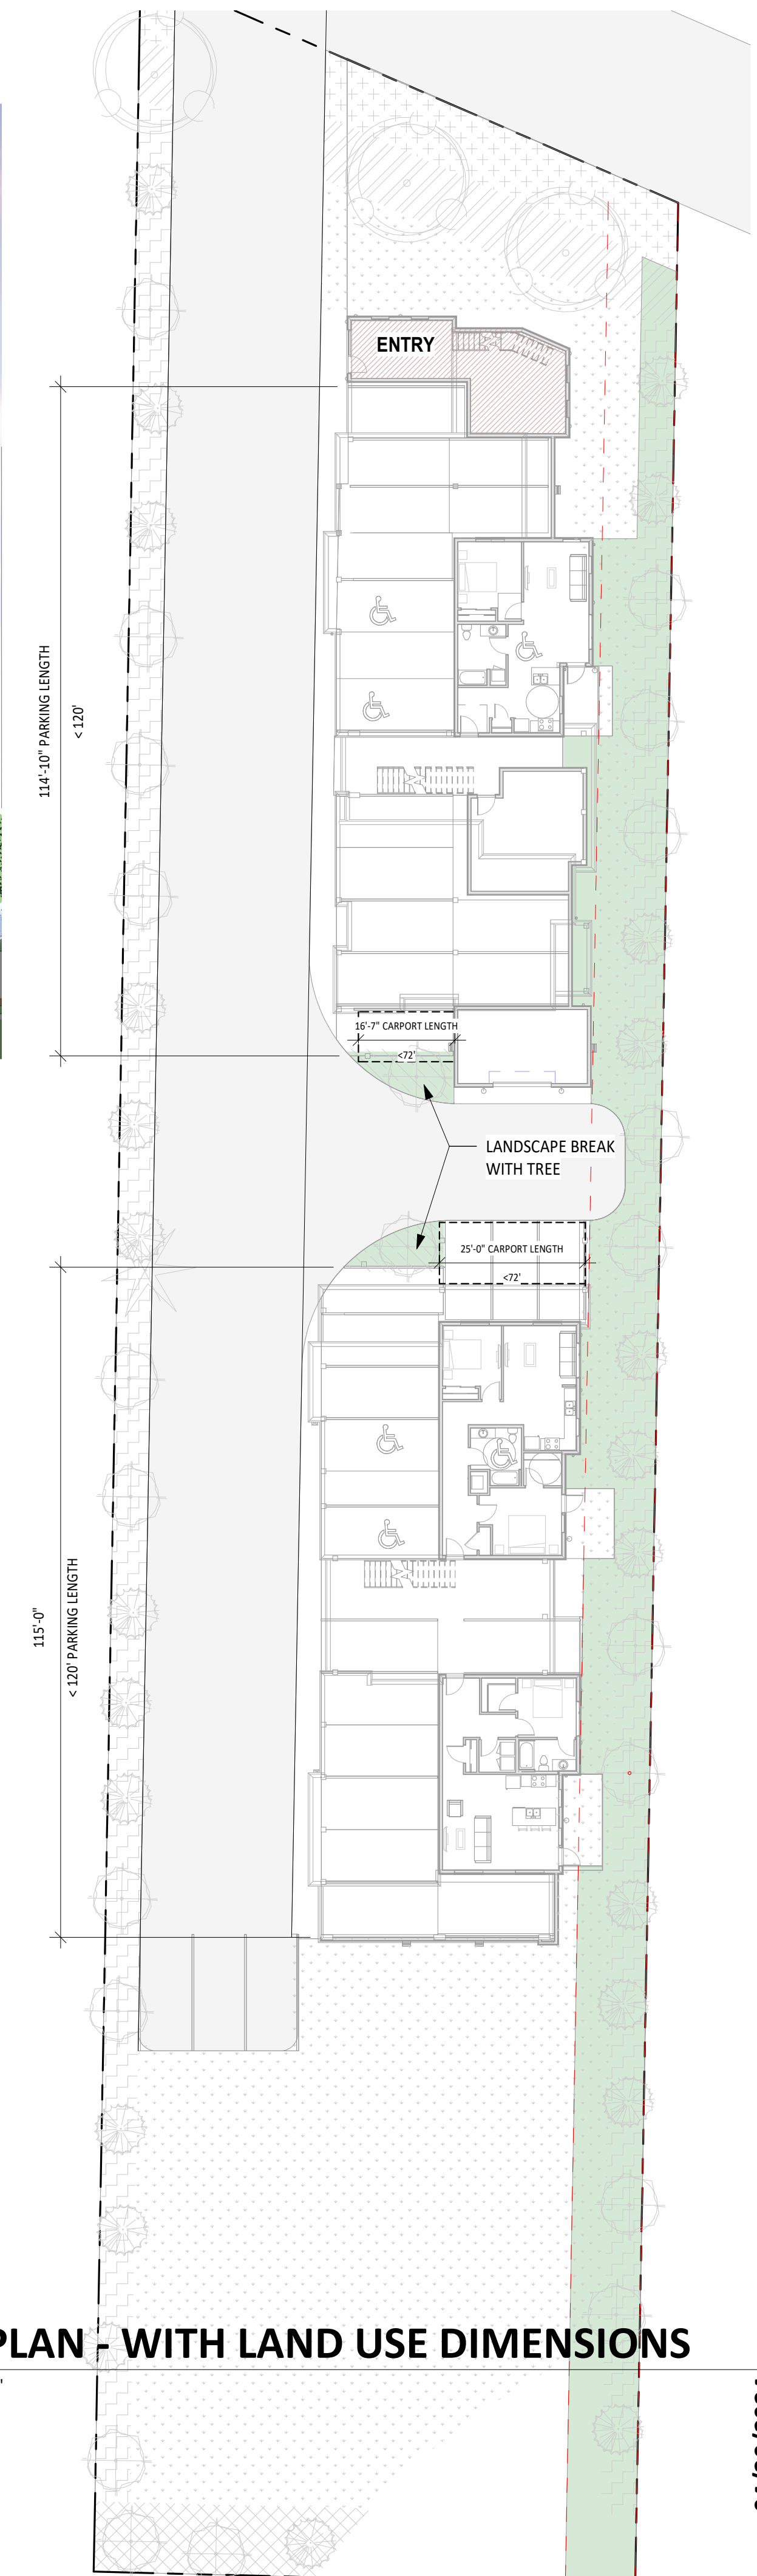

1 LEVEL 1 PLAN - WITH LAND USE DIMENSIONS
SCALE: 1" = 20'-0"

12168 REGISTERED ARCHITECT
L. Wadhvani
LAVINA WADHWANI
STATE OF WASHINGTON

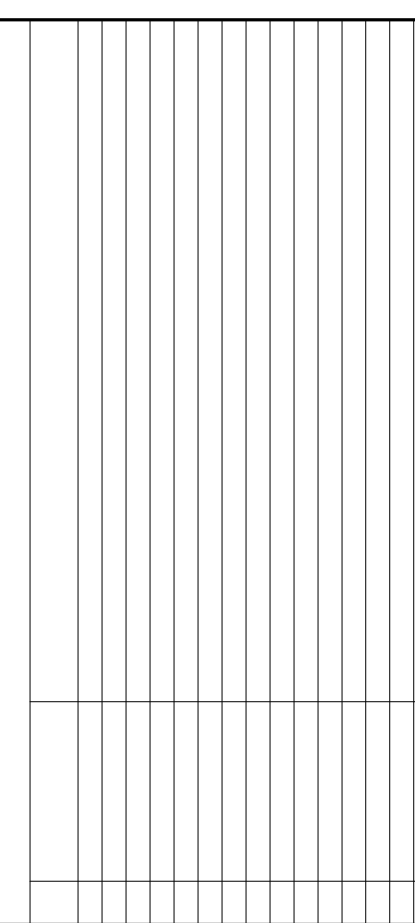

PUYALLUP MULTIFAMILY
2112 TODD STREET, PUYALLUP WA
AMERIPRIDE LENDING LLC

veer
ARCHITECTURE PLLC
104665 N.E. 4th STREET
Suite 707
Bellevue, WA 98004
T 425.401.6828
F 425.401.0630
www.VeerArchitecture.com

3D VIEWS

A506
202323

04/30/2024