

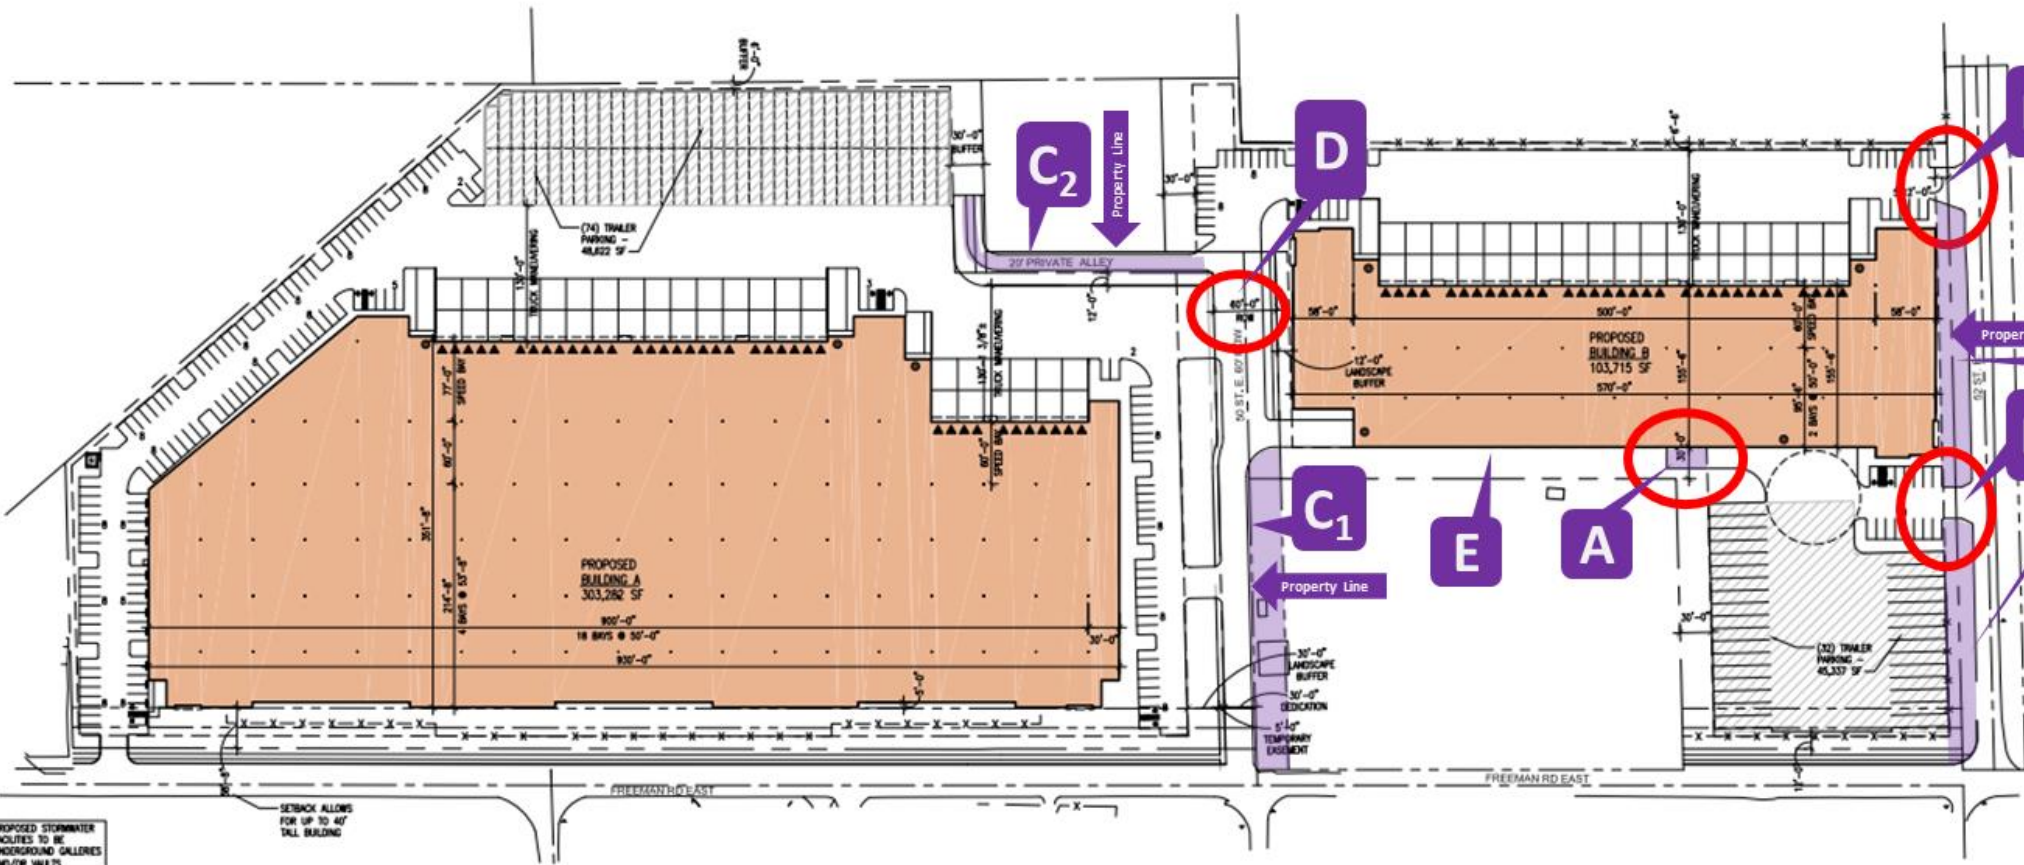


Figure 1 – Building Site Observations

PROJECT DATA

SITE AREA	878,389 SF
BUILDING AREA	406,997 SF
COVERAGE	46.3%
BUILDING A PARKING REQUIRED	155.1
18,000 SF OFFICE @ 1,300	60.0
285,282 SF WARE @ 1,300	95.1
PARKING PROVIDED	156
BUILDING B PARKING REQUIRED	52.6
4,500 SF OFFICE @ 1,300	20.8
97,715 SF WARE @ 1,300	32.8
PARKING PROVIDED	58

▲ 8'x10' DOCK DOOR 70
● 14'x16' GRADE ACCESS DOOR 7



REVISIONS

C	09 15 21	PRELIMINARY BID
B	03 19 21	SEPA APPLICATION
A	01 05 21	PRE-APPLICATION
ISSUE NO.	DATE	REVISION

FOR CONSTRUCTION

PRELIMINARY BID
October 11, 2021

FOR CONSTRUCTION

FREEMAN ROAD LOGISTICS
Puyallup, WA – 98371

REVISIONS

ISSUED FOR:	PRELIMINARY BID
FILE:	SITE PLAN
DESIGNED BY:	ISSUED BY:
REVISION BY:	APPROVED BY:
DATE:	01 05 21
SHEET NO.:	A1.1-Opt 2
PROJECT NO.:	201401.13.031