

REVISIONS

1	01/21/21	DESIGN REVIEW APPLICATION
2	03/19/21	PRELIMINARY BID
3	03/19/21	SEPA APPLICATION
4	01/05/21	PRE-APPLICATION

ISSUE NO.	DATE	ITEM
D	11/01/21	DESIGN REVIEW APPLICATION
C	09/15/21	PRELIMINARY BID
B	03/19/21	SEPA APPLICATION
A	01/05/21	PRE-APPLICATION

PROFESSIONAL STAMP

Digitally  
signed by  
Randy Brown  
Date:  
2021.11.01  
08:38:07  
-07'00'

PROJECT INFORMATION

**BUILDING A**  
Freeman Road Logistics  
Puyallup, WA






SHEET INFORMATION

RELEASE FOR: DESIGN REVIEW APPLICATION  
TITLE: ELEVATIONS

DESIGNED BY: DRAWN BY:  
REVIEWED BY: APPROVED BY:  
DATE: 01/05/21  
SHEET NO:  
PROJECT NO: 201401.13.031

www.synthesispllc.com

© 2021 SYNTHESIS PLLC

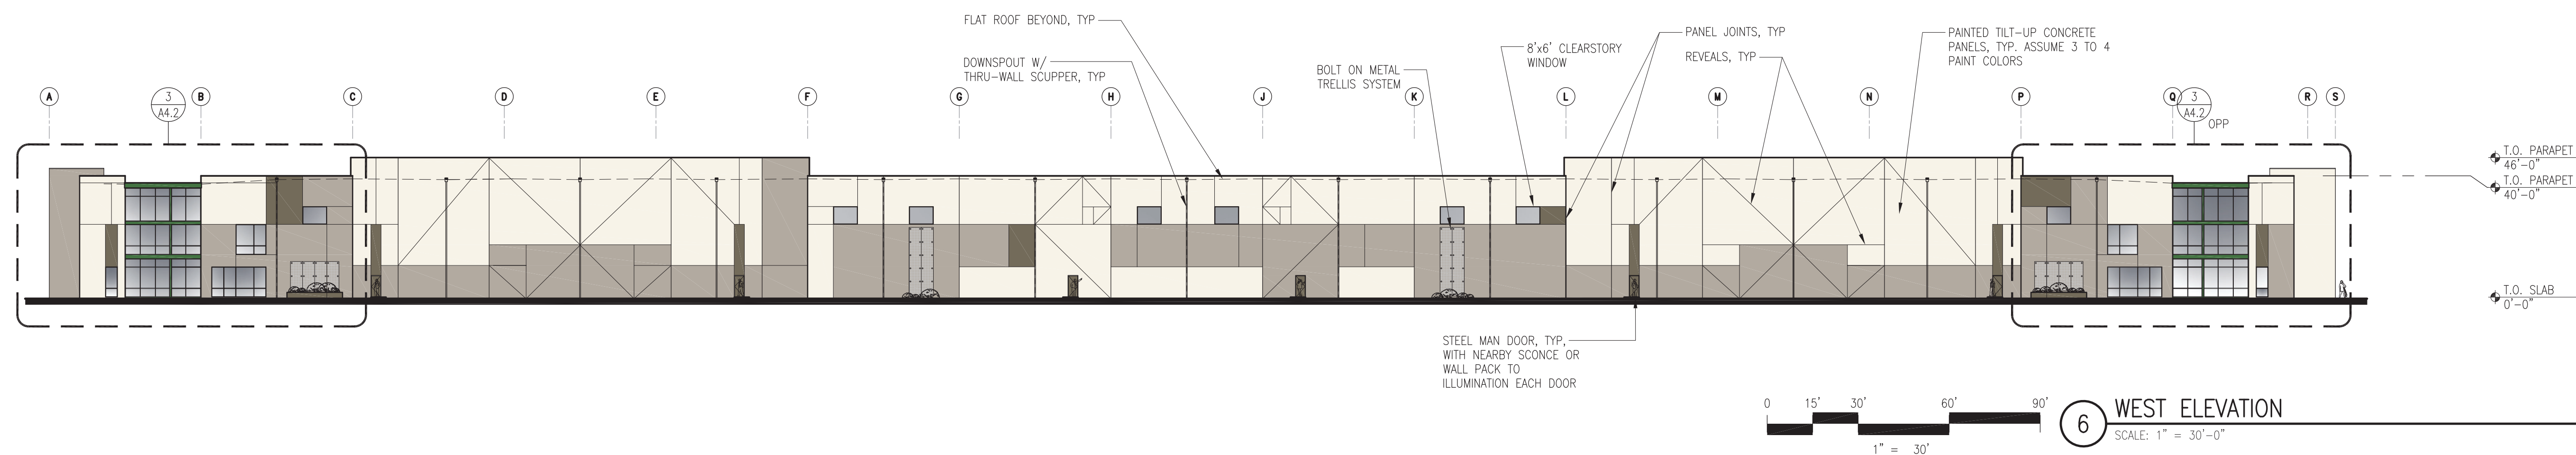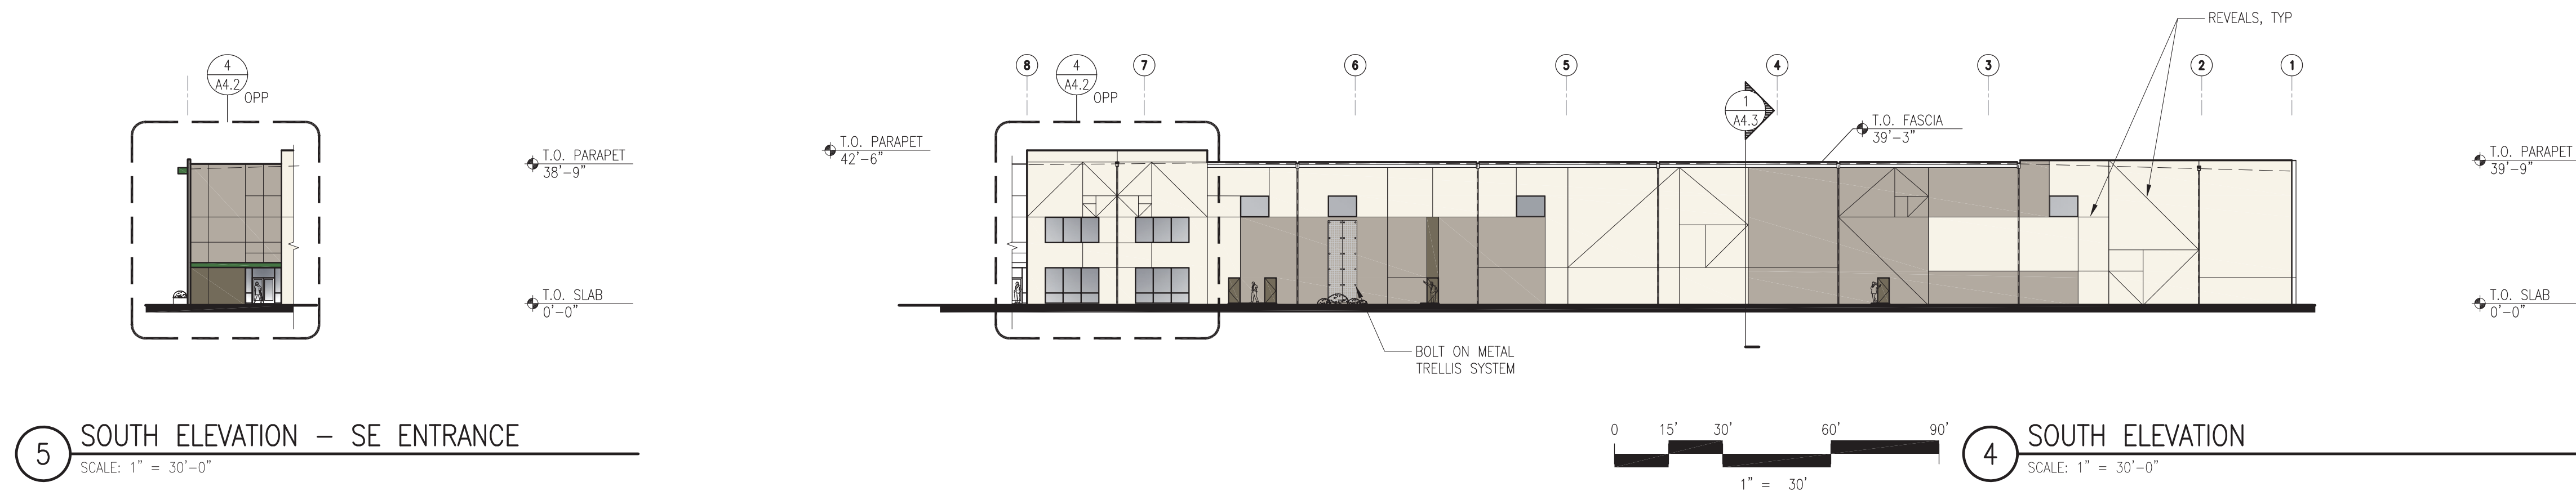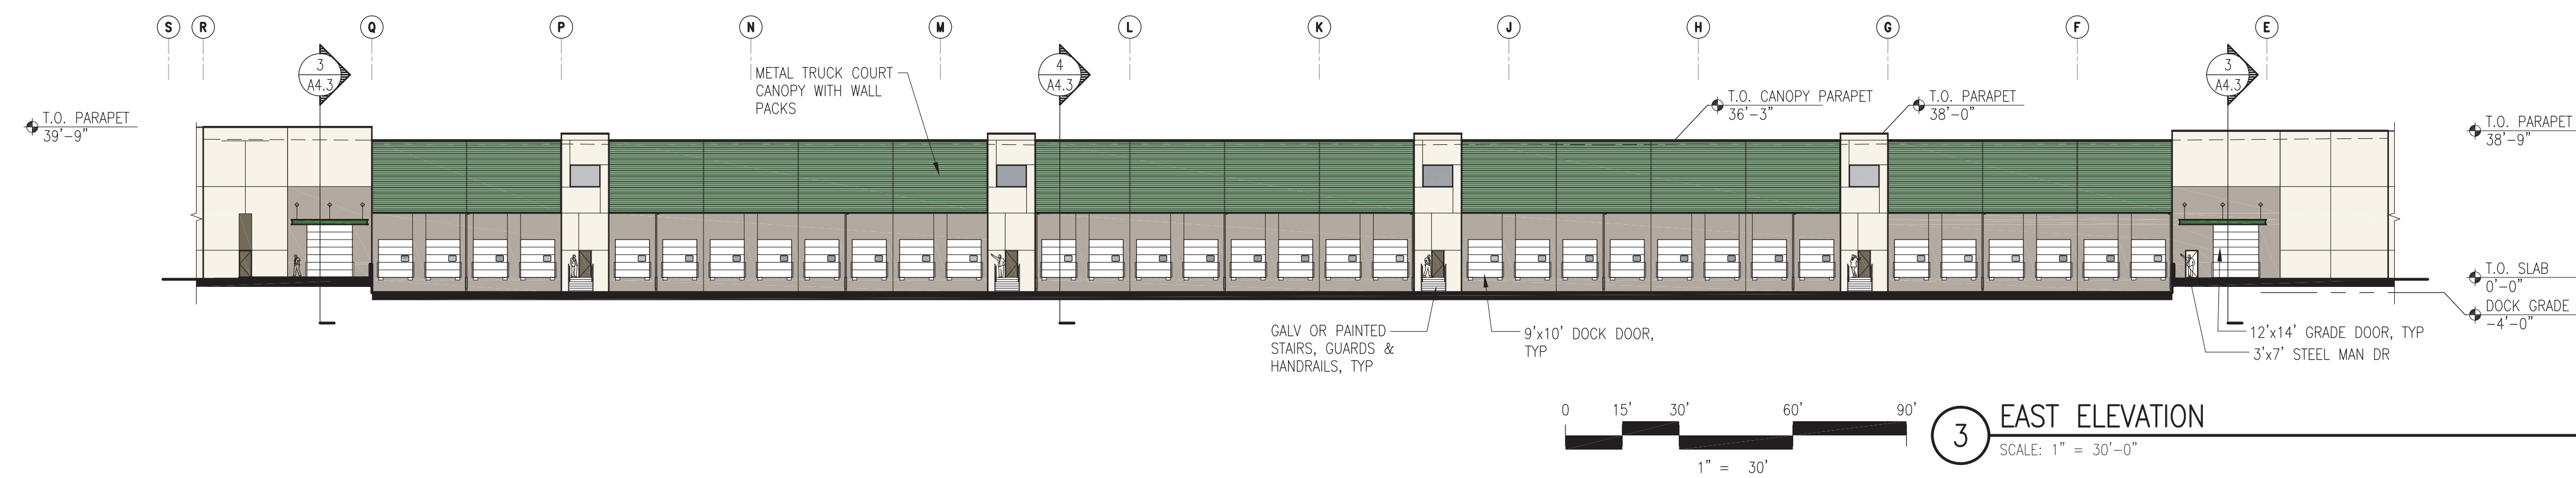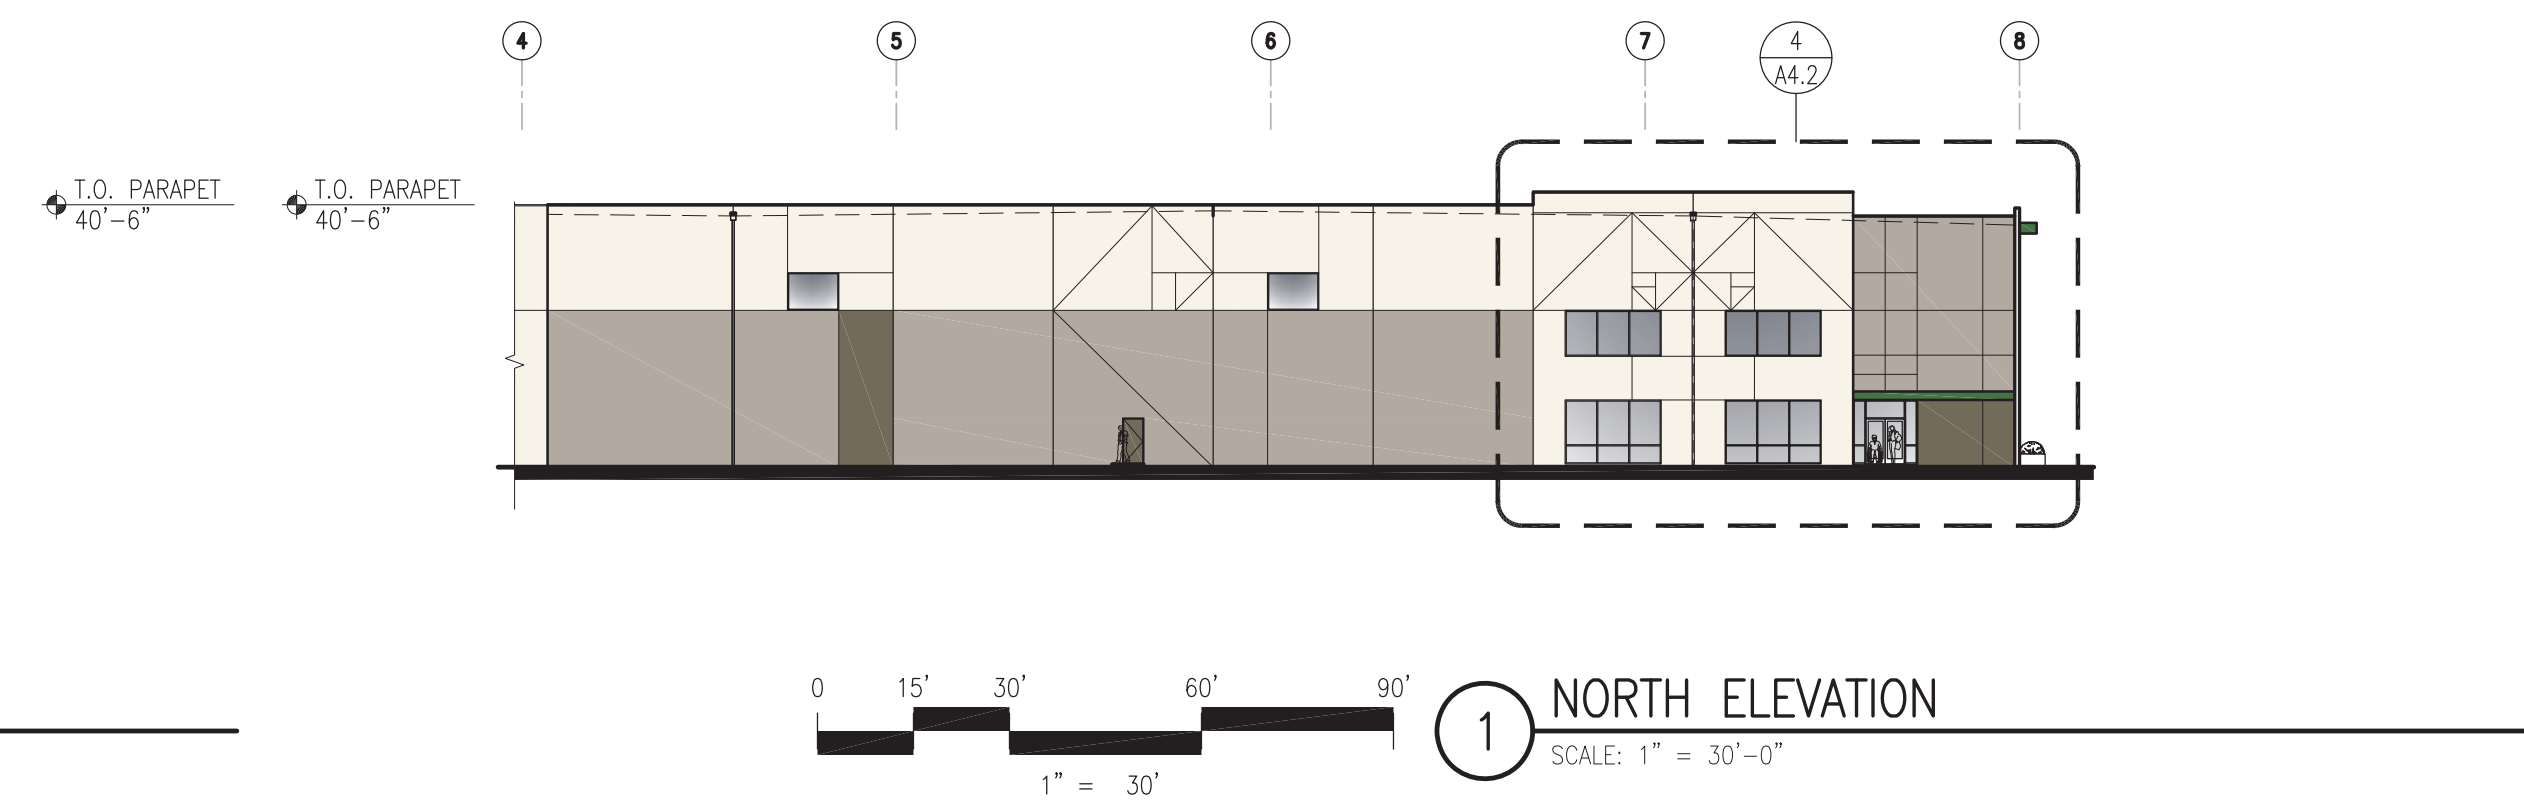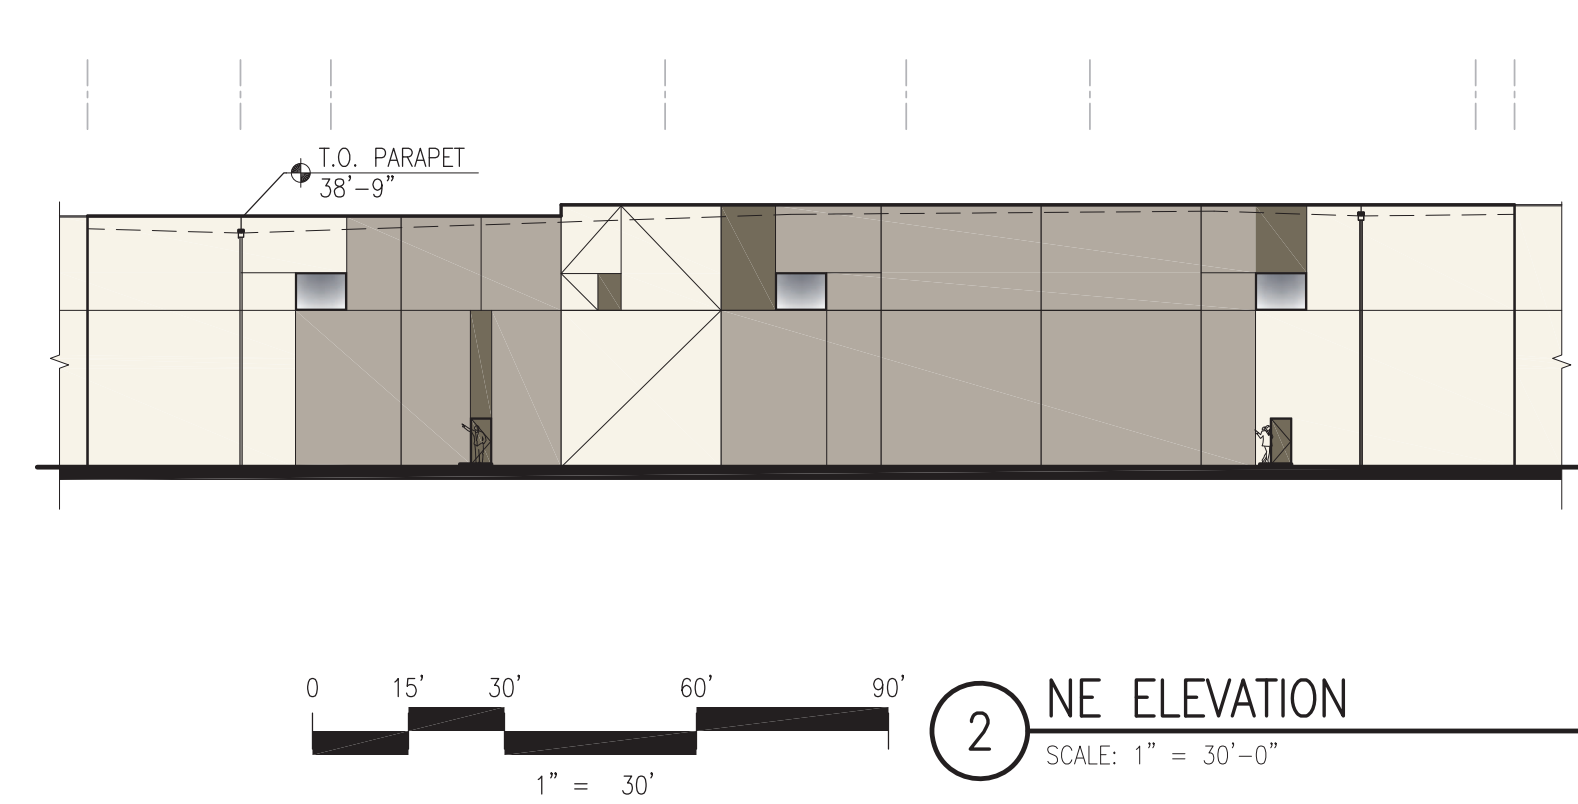

A4.1

REVISIONS

D	11.01.21	DESIGN REVIEW APPLICATION
C	09.15.21	PRELIMINARY BID
B	03.19.21	SEPA APPLICATION
A	01.05.21	PRE-APPLICATION
ISSUE NO.	DATE	ITEM

PROFESSIONAL STAMP




Digitally signed  
by Randy  
Brown  
Date:  
2021.11.01  
08:39:41 -07'00'

PROJECT INFORMATION


BUILDING A  
Freeman Road Logistics  
Puyallup, WA

SHEET INFORMATION


RELEASE FOR:	DESIGN REVIEW APPLICATION
TITLE:	ENLARGED ELEVATIONS AND PLANS
DESIGNED BY:	DRAWN BY:
REVIEWED BY:	APPROVED BY:
DATE:	01.05.21
PROJECT NO.:	201401.13.031
SHEET NO.:	A4.2C

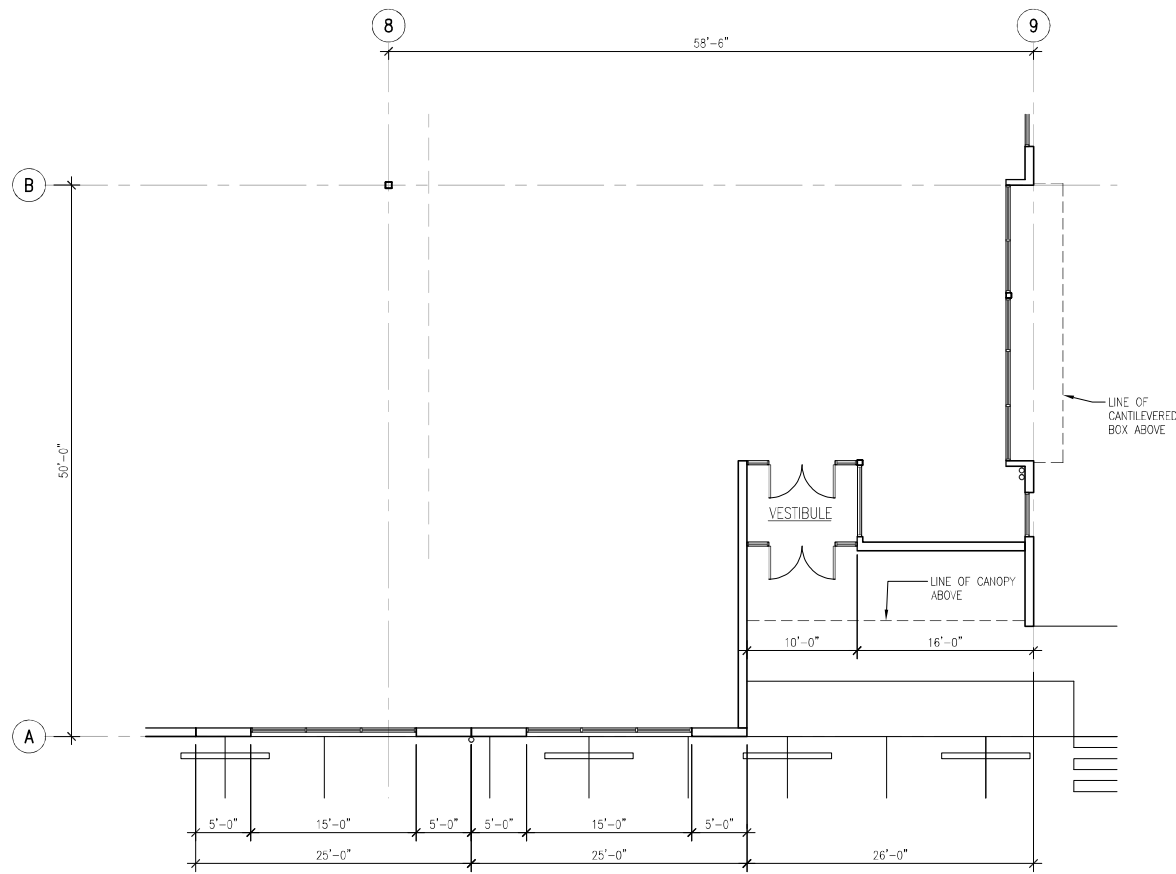


2 NW CORNER BUILDING A, NORTH SIDE PLAN  
SCALE: 1/8" = 1'-0"

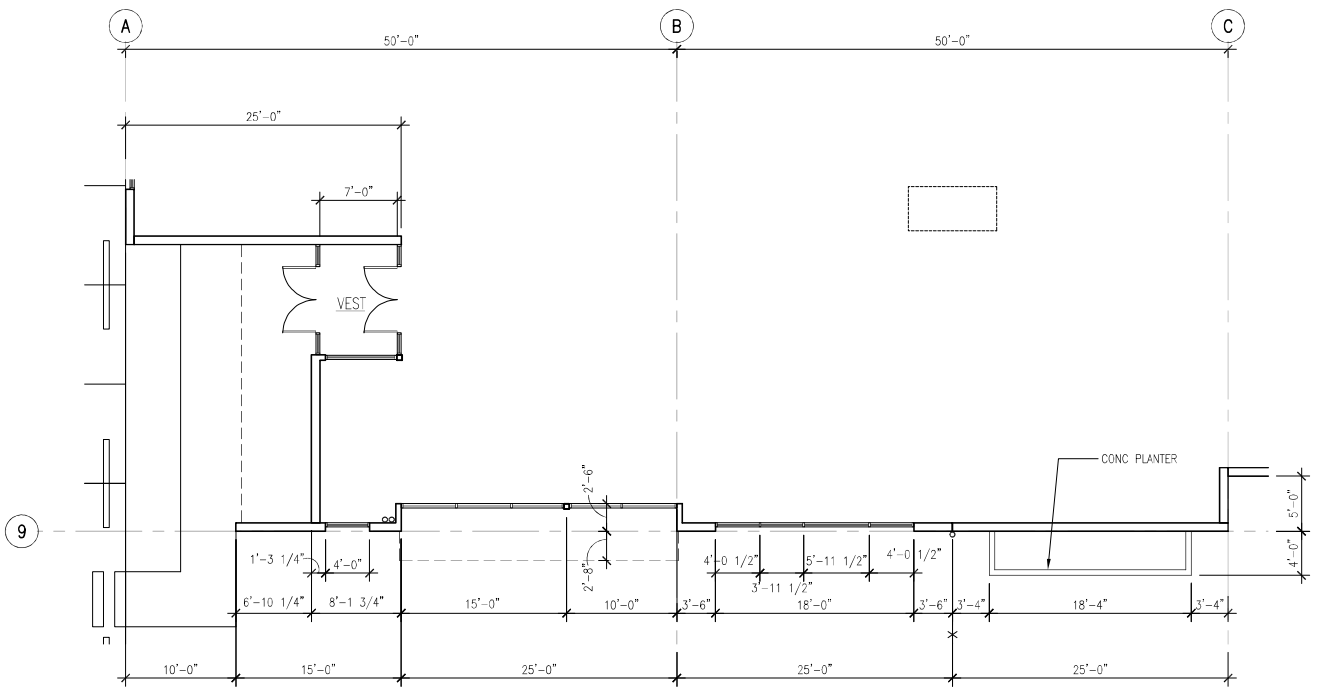

1 NW CORNER BUILDING A, WEST SIDE PLAN  
SCALE: 1/8" = 1'-0"

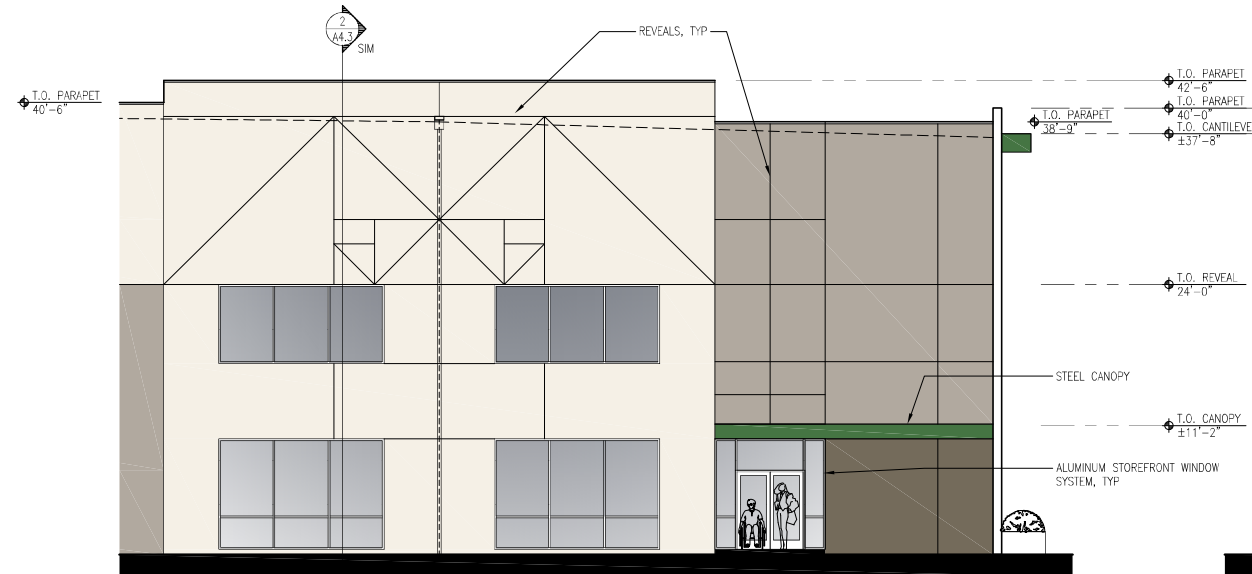

4 NW CORNER BLDG A, NORTH SIDE ELEVATION  
SCALE: 1/8" = 1'-0"

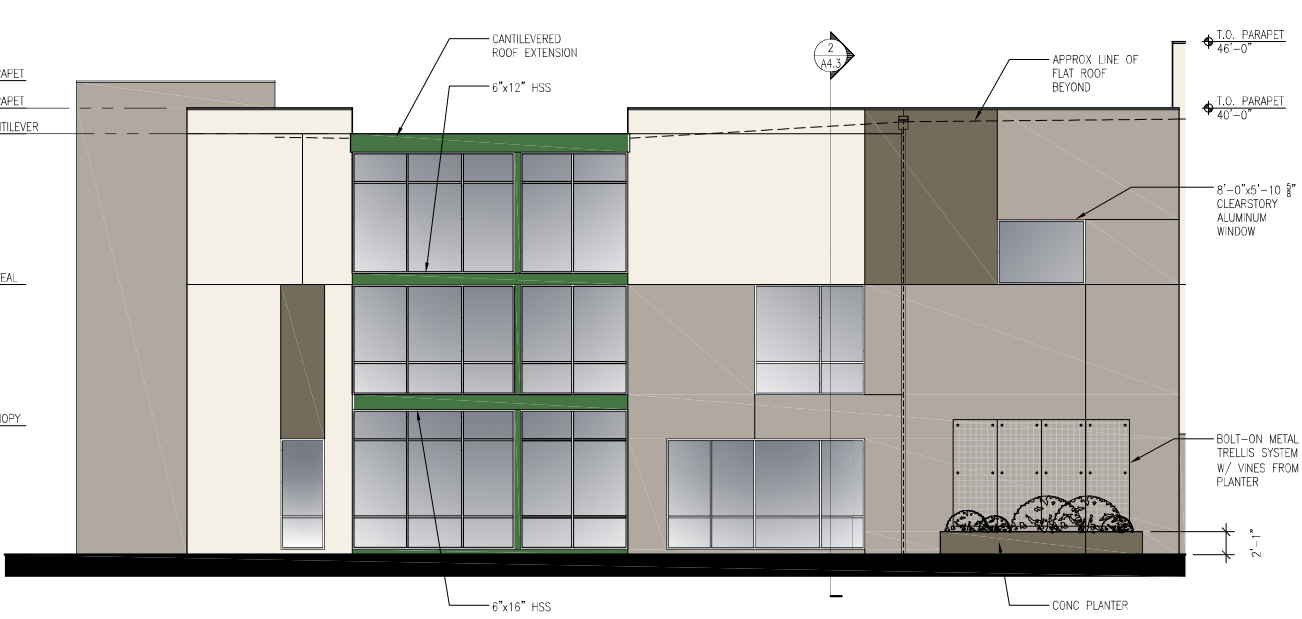

3 NW CORNER BLDG A, WEST SIDE ELEVATION  
SCALE: 1/8" = 1'-0"



REVISIONS

1	01/05/21	PRE-APPLICATION
2	03/19/21	SEPA APPLICATION
3	09/15/21	PRELIMINARY BID
4	11/01/21	DESIGN REVIEW APPLICATION

ISSUE NO.	DATE	ITEM
A	01/05/21	PRE-APPLICATION
B	03/19/21	SEPA APPLICATION
C	09/15/21	PRELIMINARY BID
D	11/01/21	DESIGN REVIEW APPLICATION

PROFESSIONAL STAMP

Digitally  
signed by  
Randy Brown  
Date:  
2021.11.01  
08:42:11  
-07'00'

PROJECT INFORMATION

**BUILDING B**  
Freeman Road Logistics  
Puyallup, WA – 98371





SHEET INFORMATION

RELEASE FOR: DESIGN REVIEW APPLICATION  
TITLE: ELEVATIONS


DESIGNED BY: DRAWN BY:  
REVIEWED BY: APPROVED BY:  
DATE: 01/05/21  
SHEET NO:  
PROJECT NO: 201401.13.031

www.synthesispllc.com

© 2021 SYNTHESISPLLC

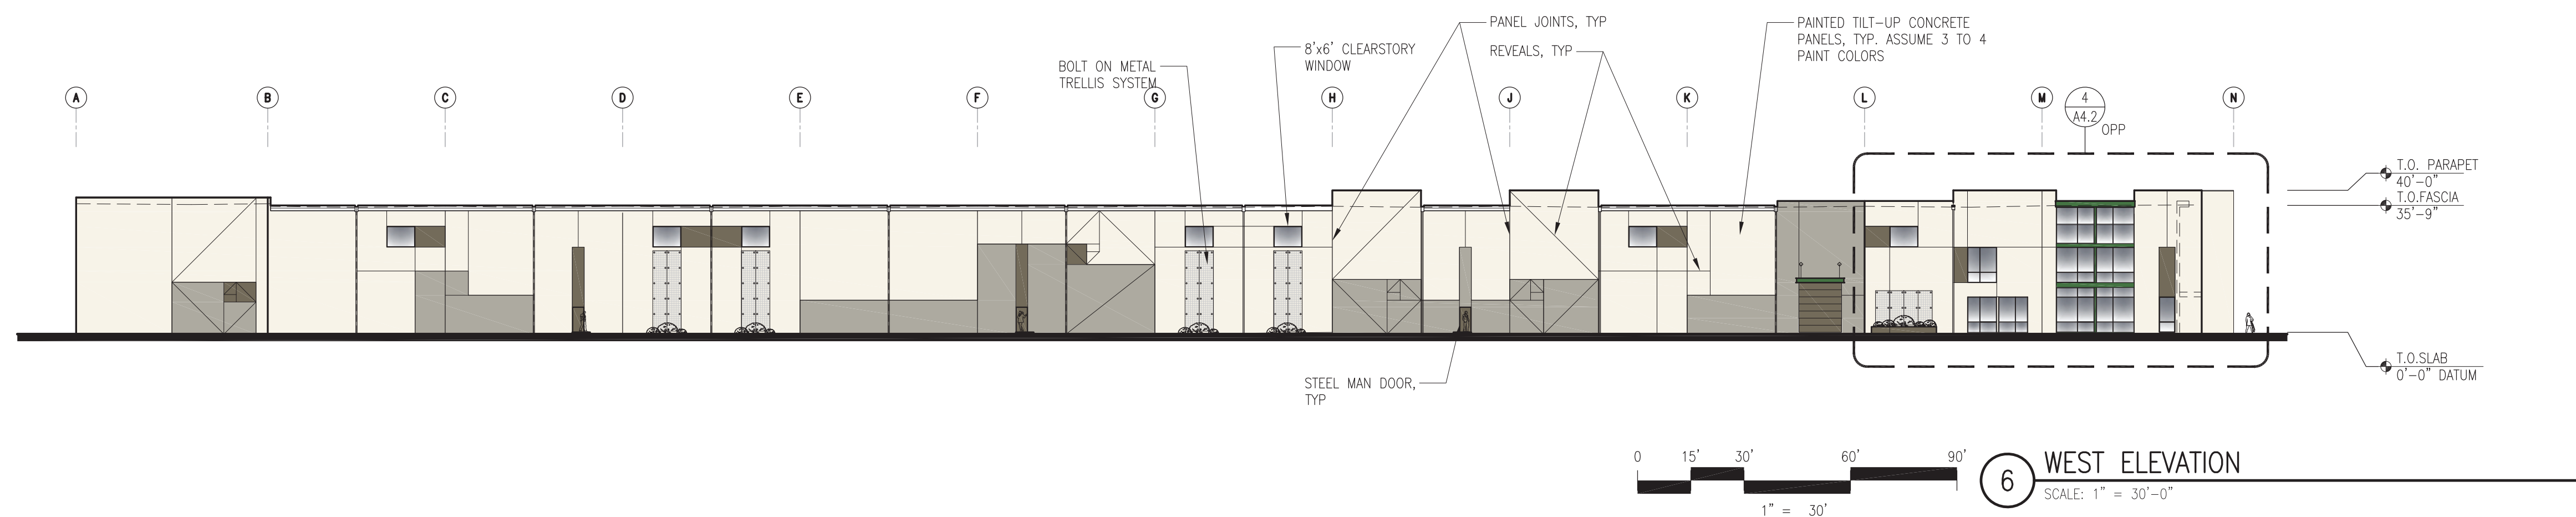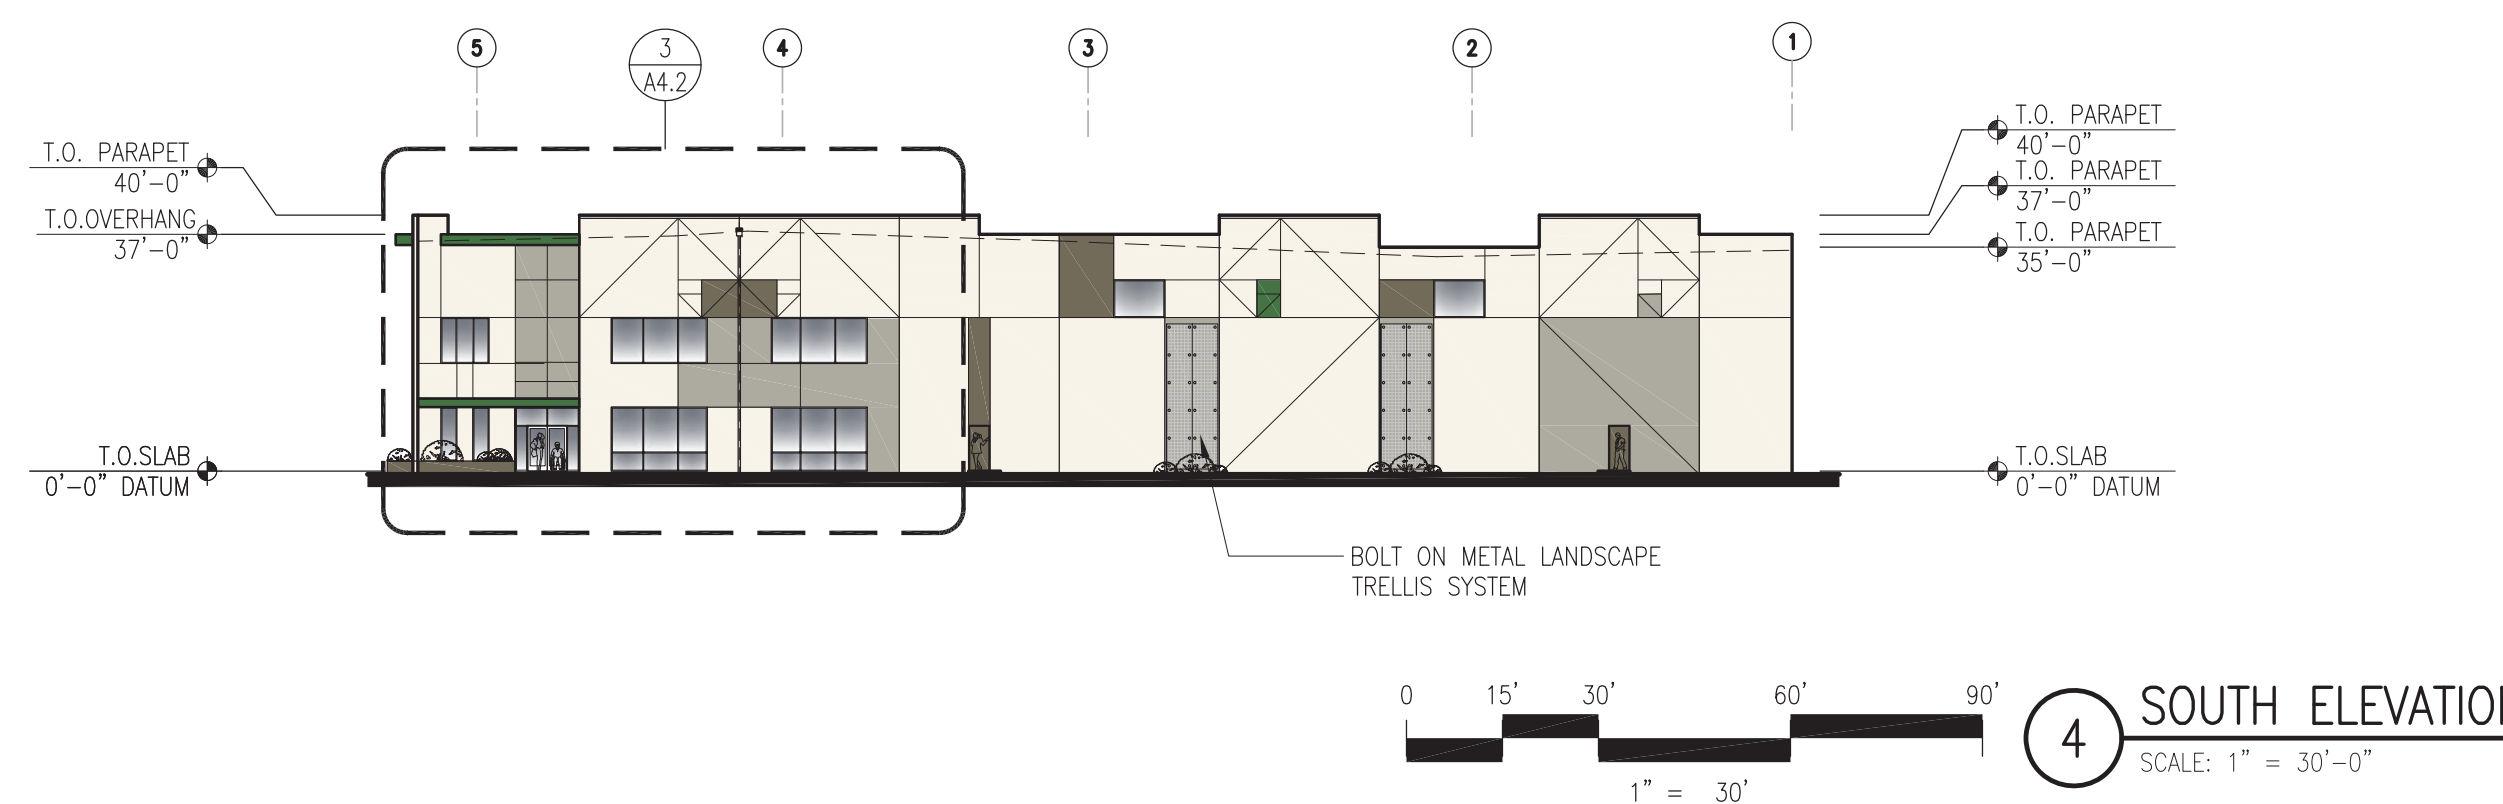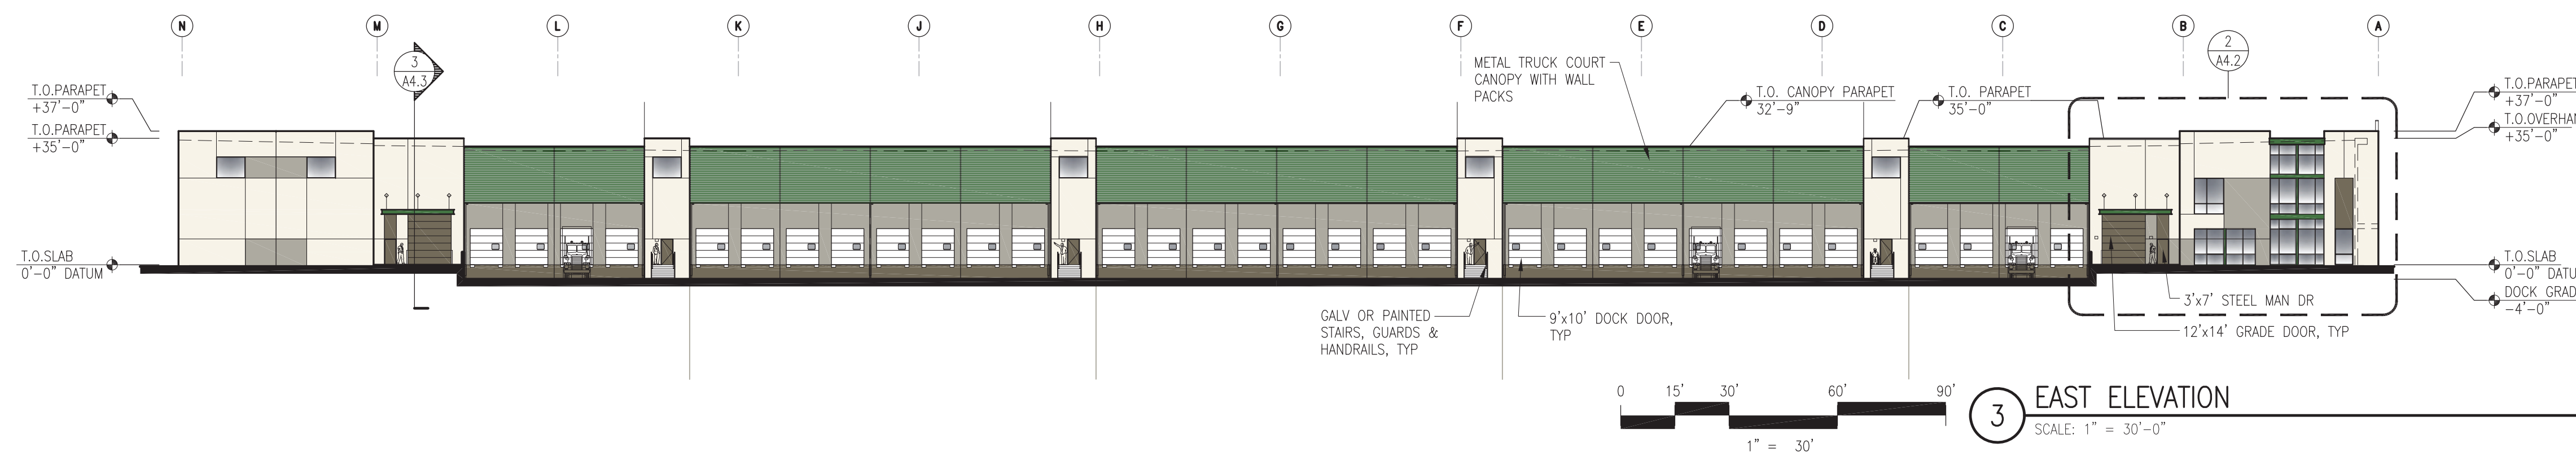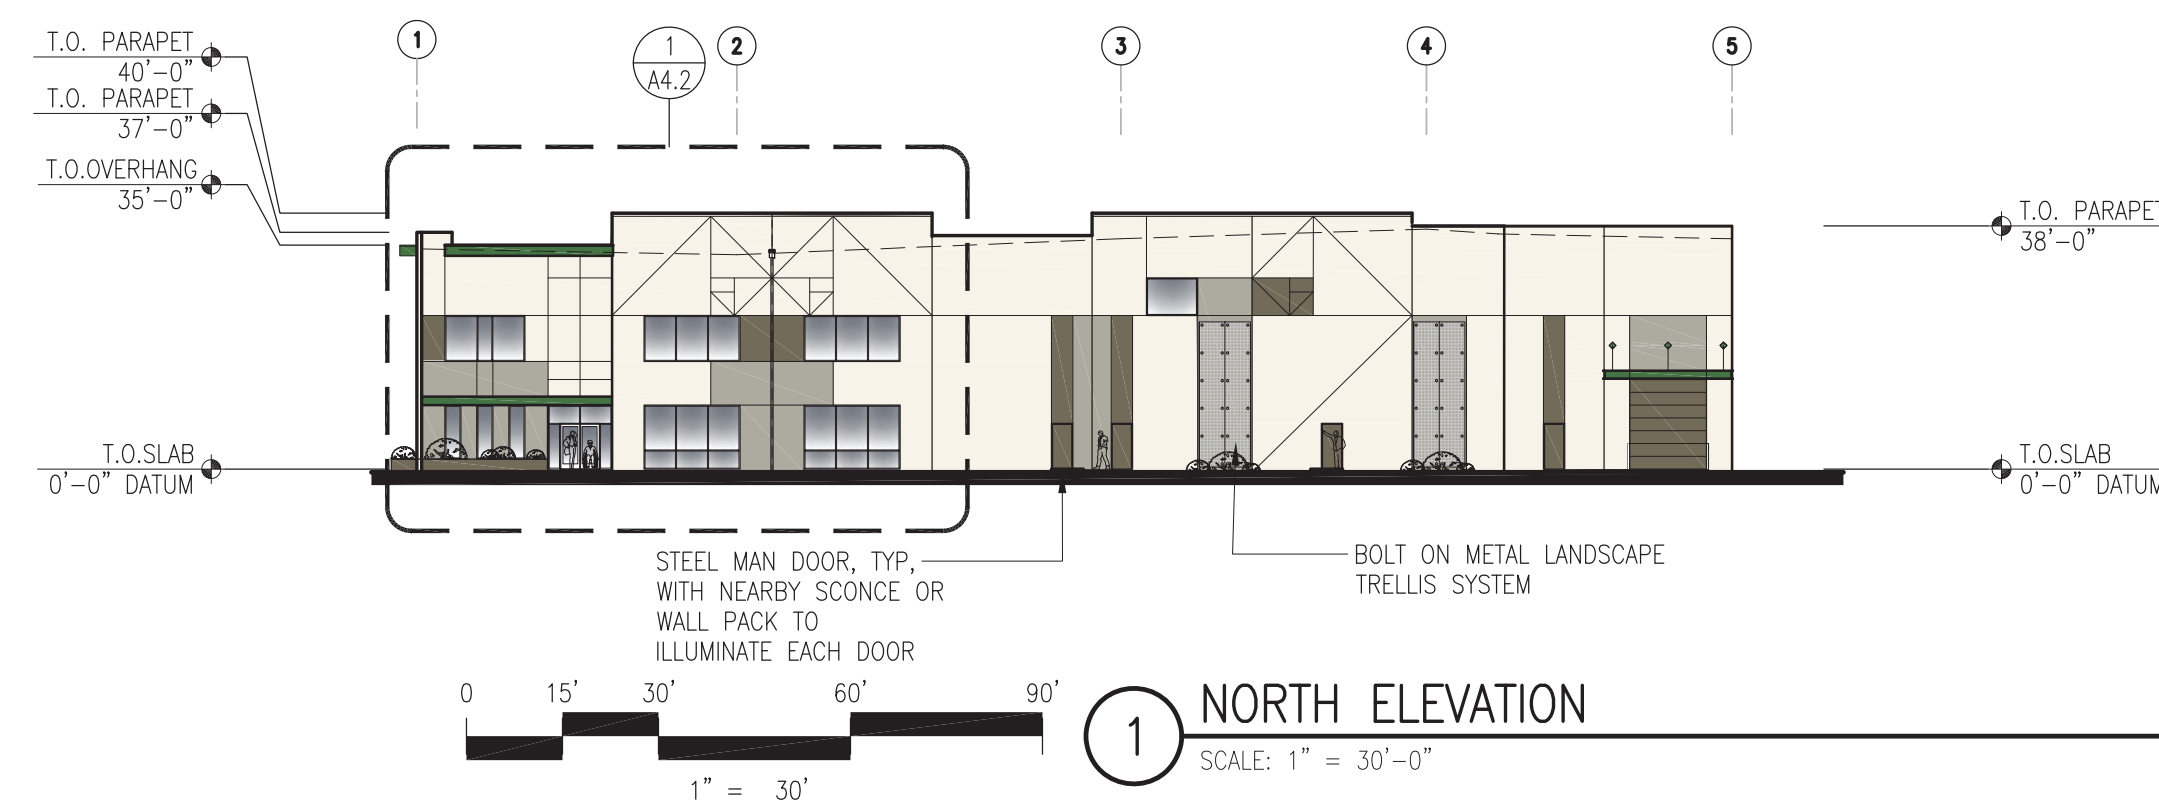




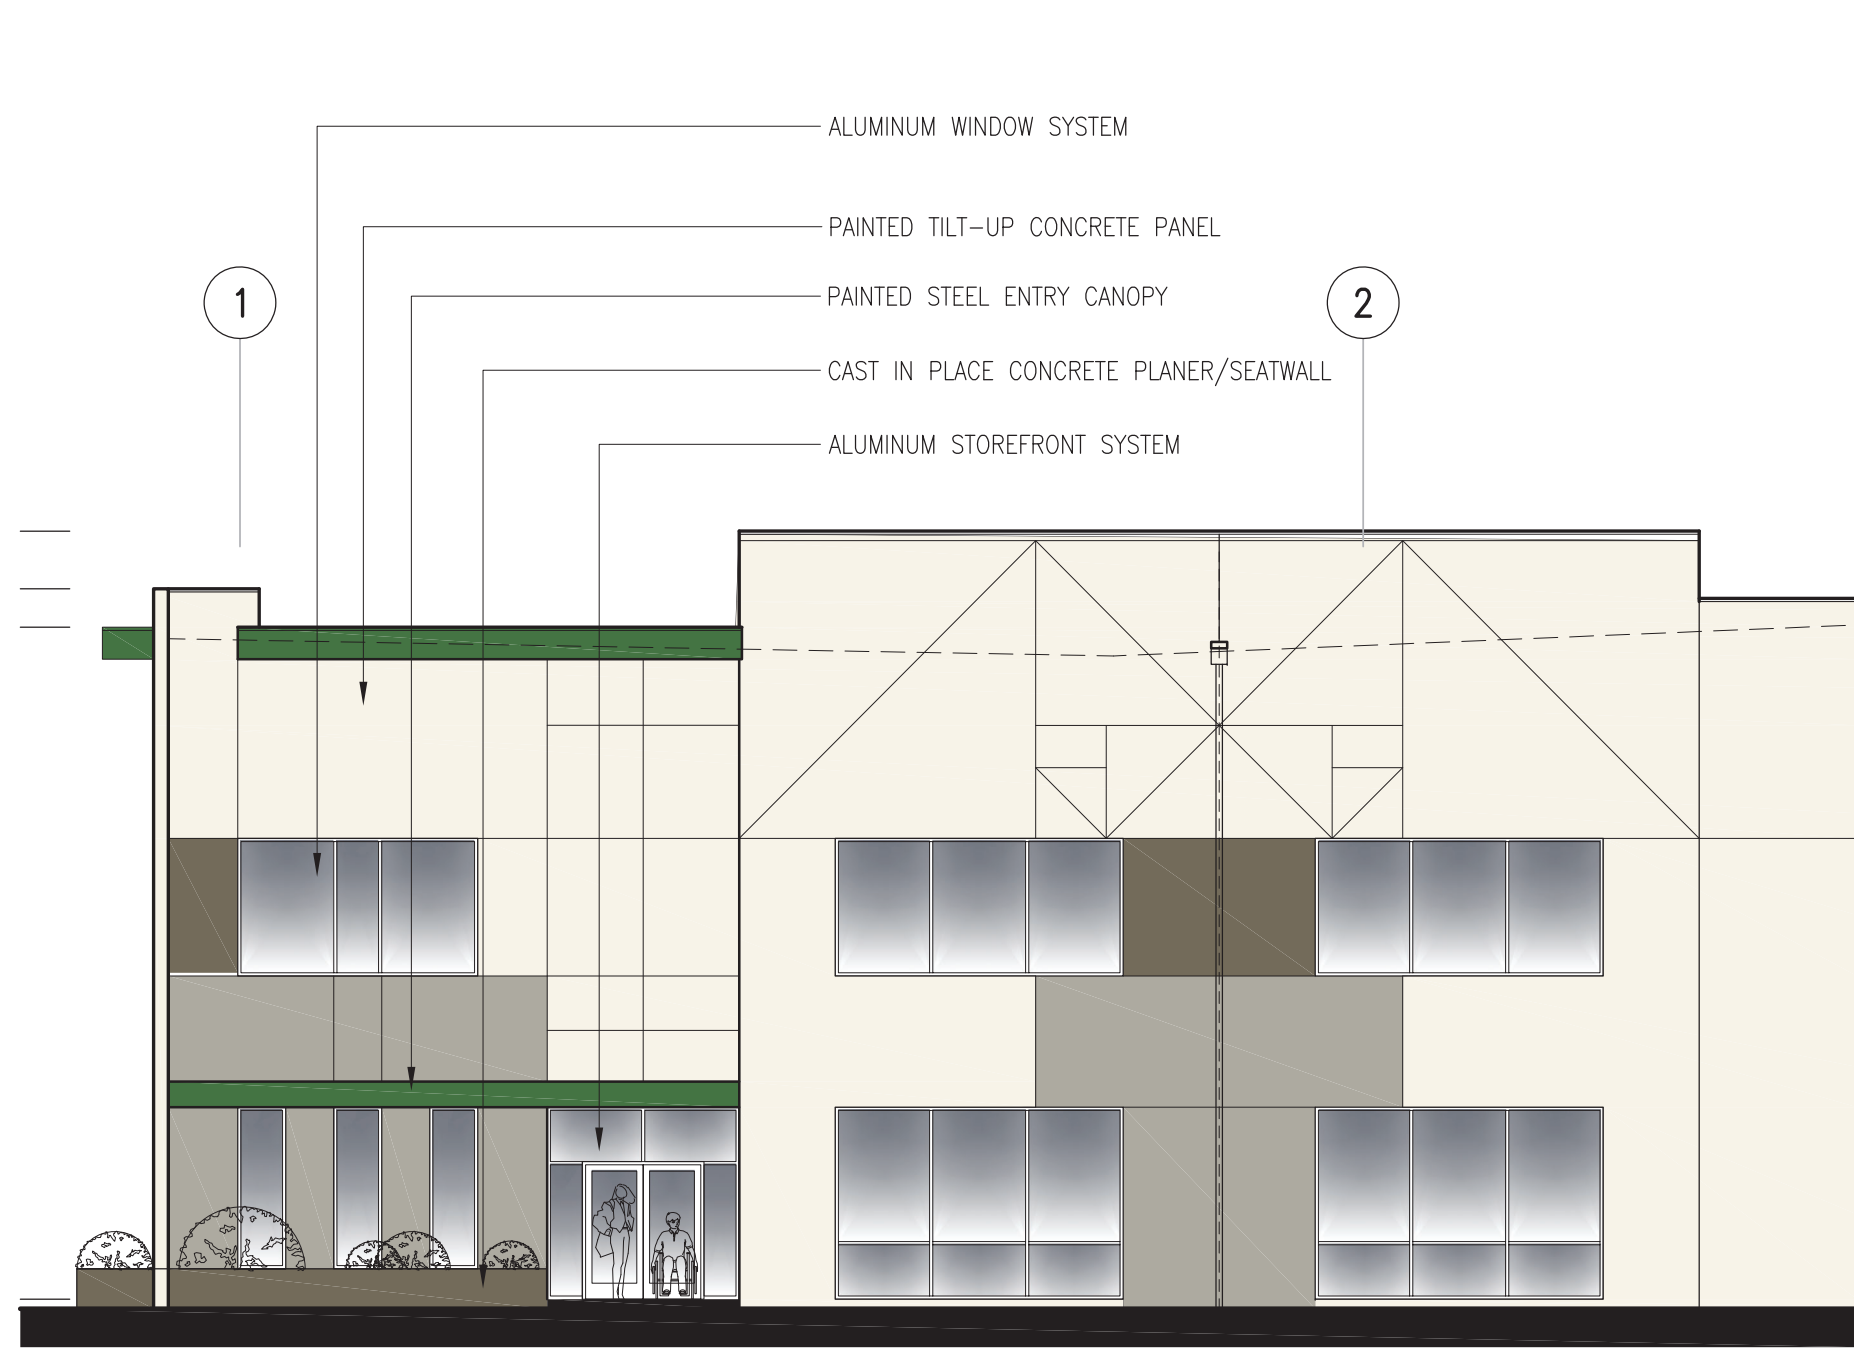


1 PARTIAL NORTH ELEVATION  
SCALE: 1" = 10'-0"




2 PARTIAL EAST ELEVATION  
SCALE: 1" = 10'-0"

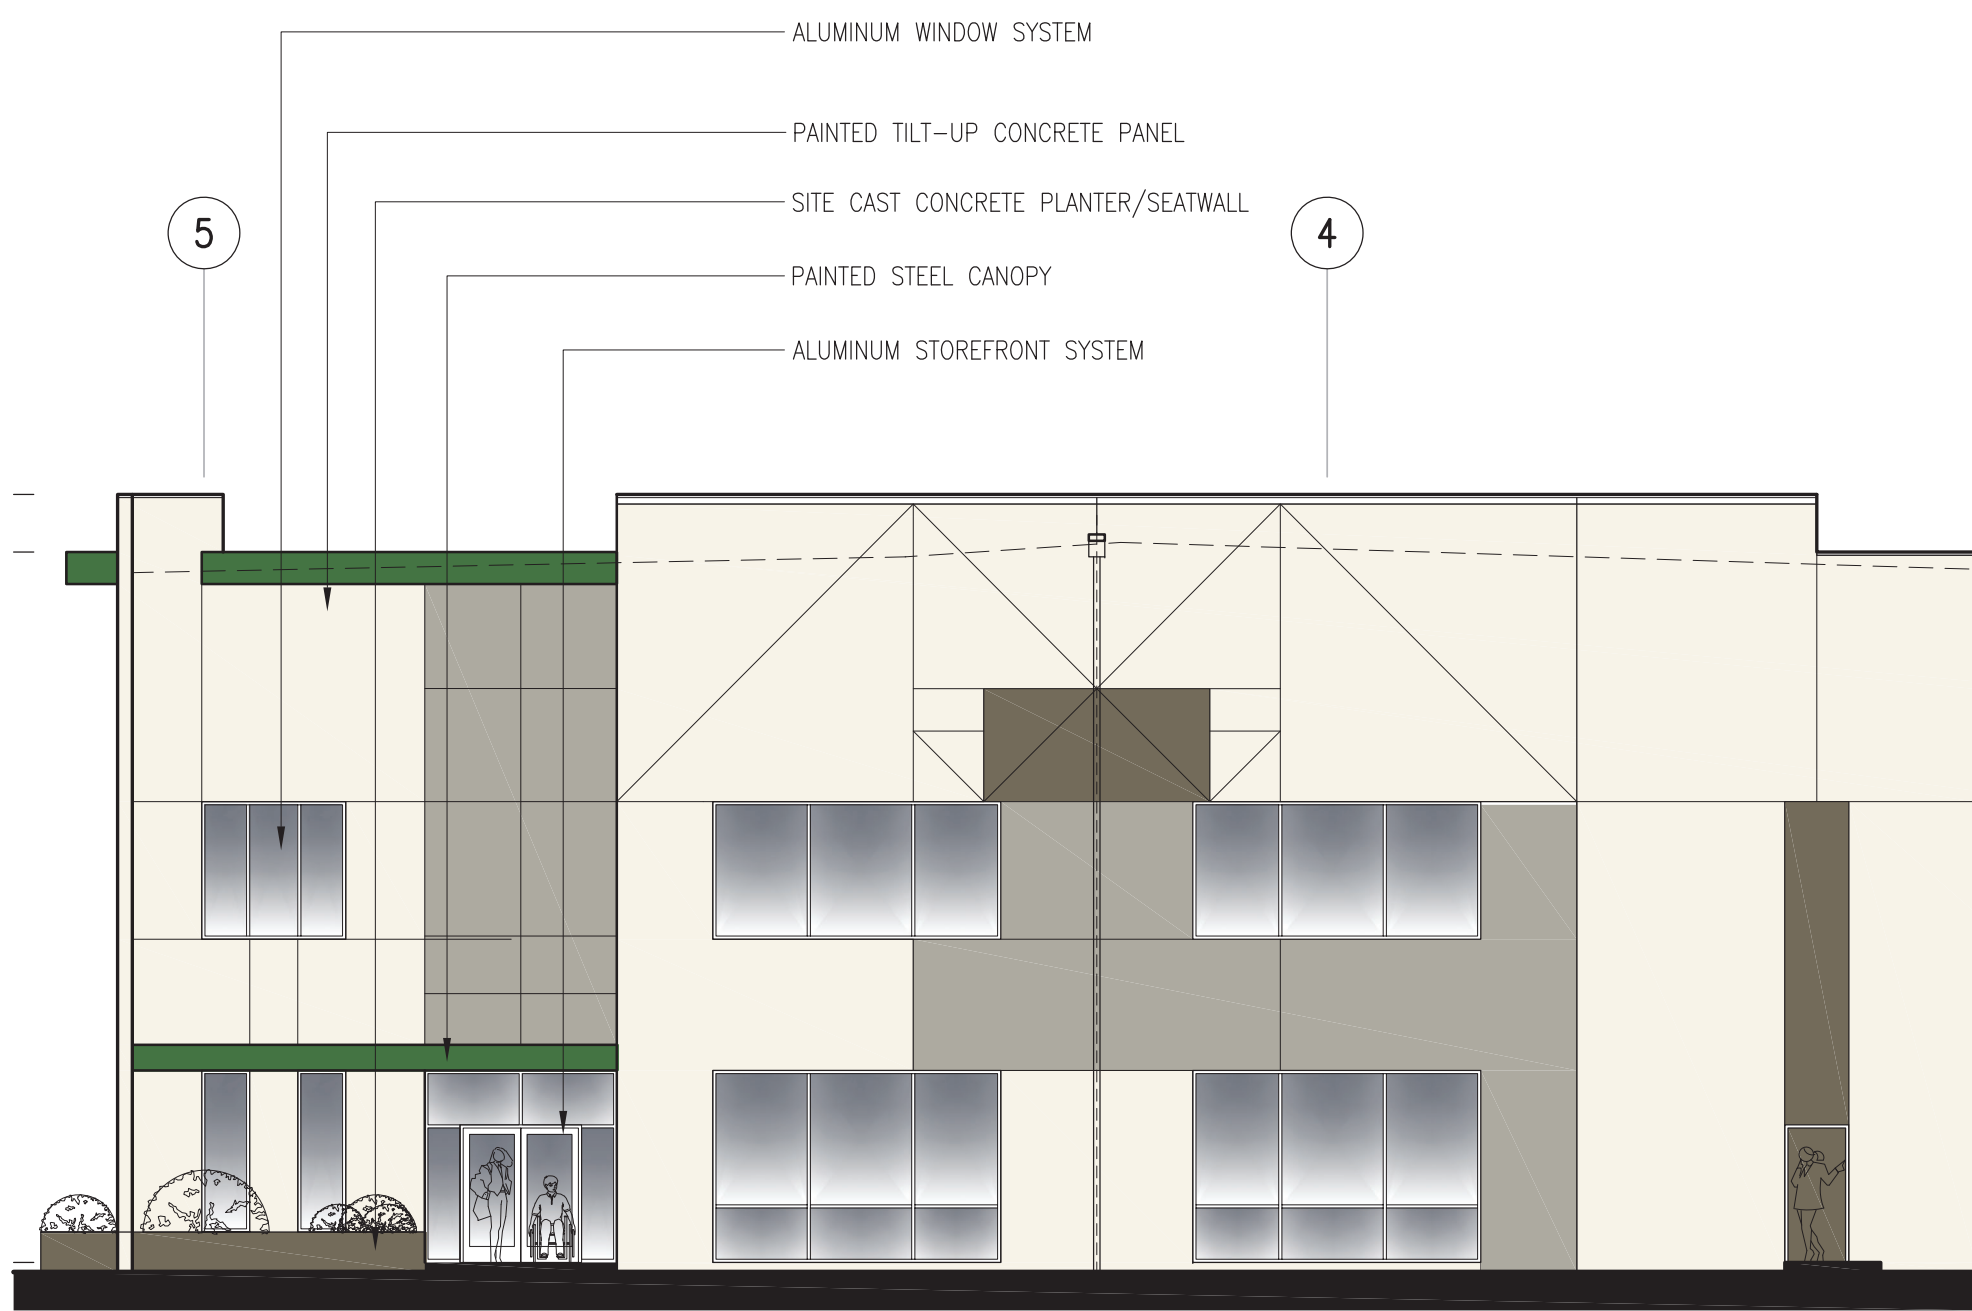

3 PARTIAL SOUTH ELEVATION  
SCALE: 1" = 10'-0"

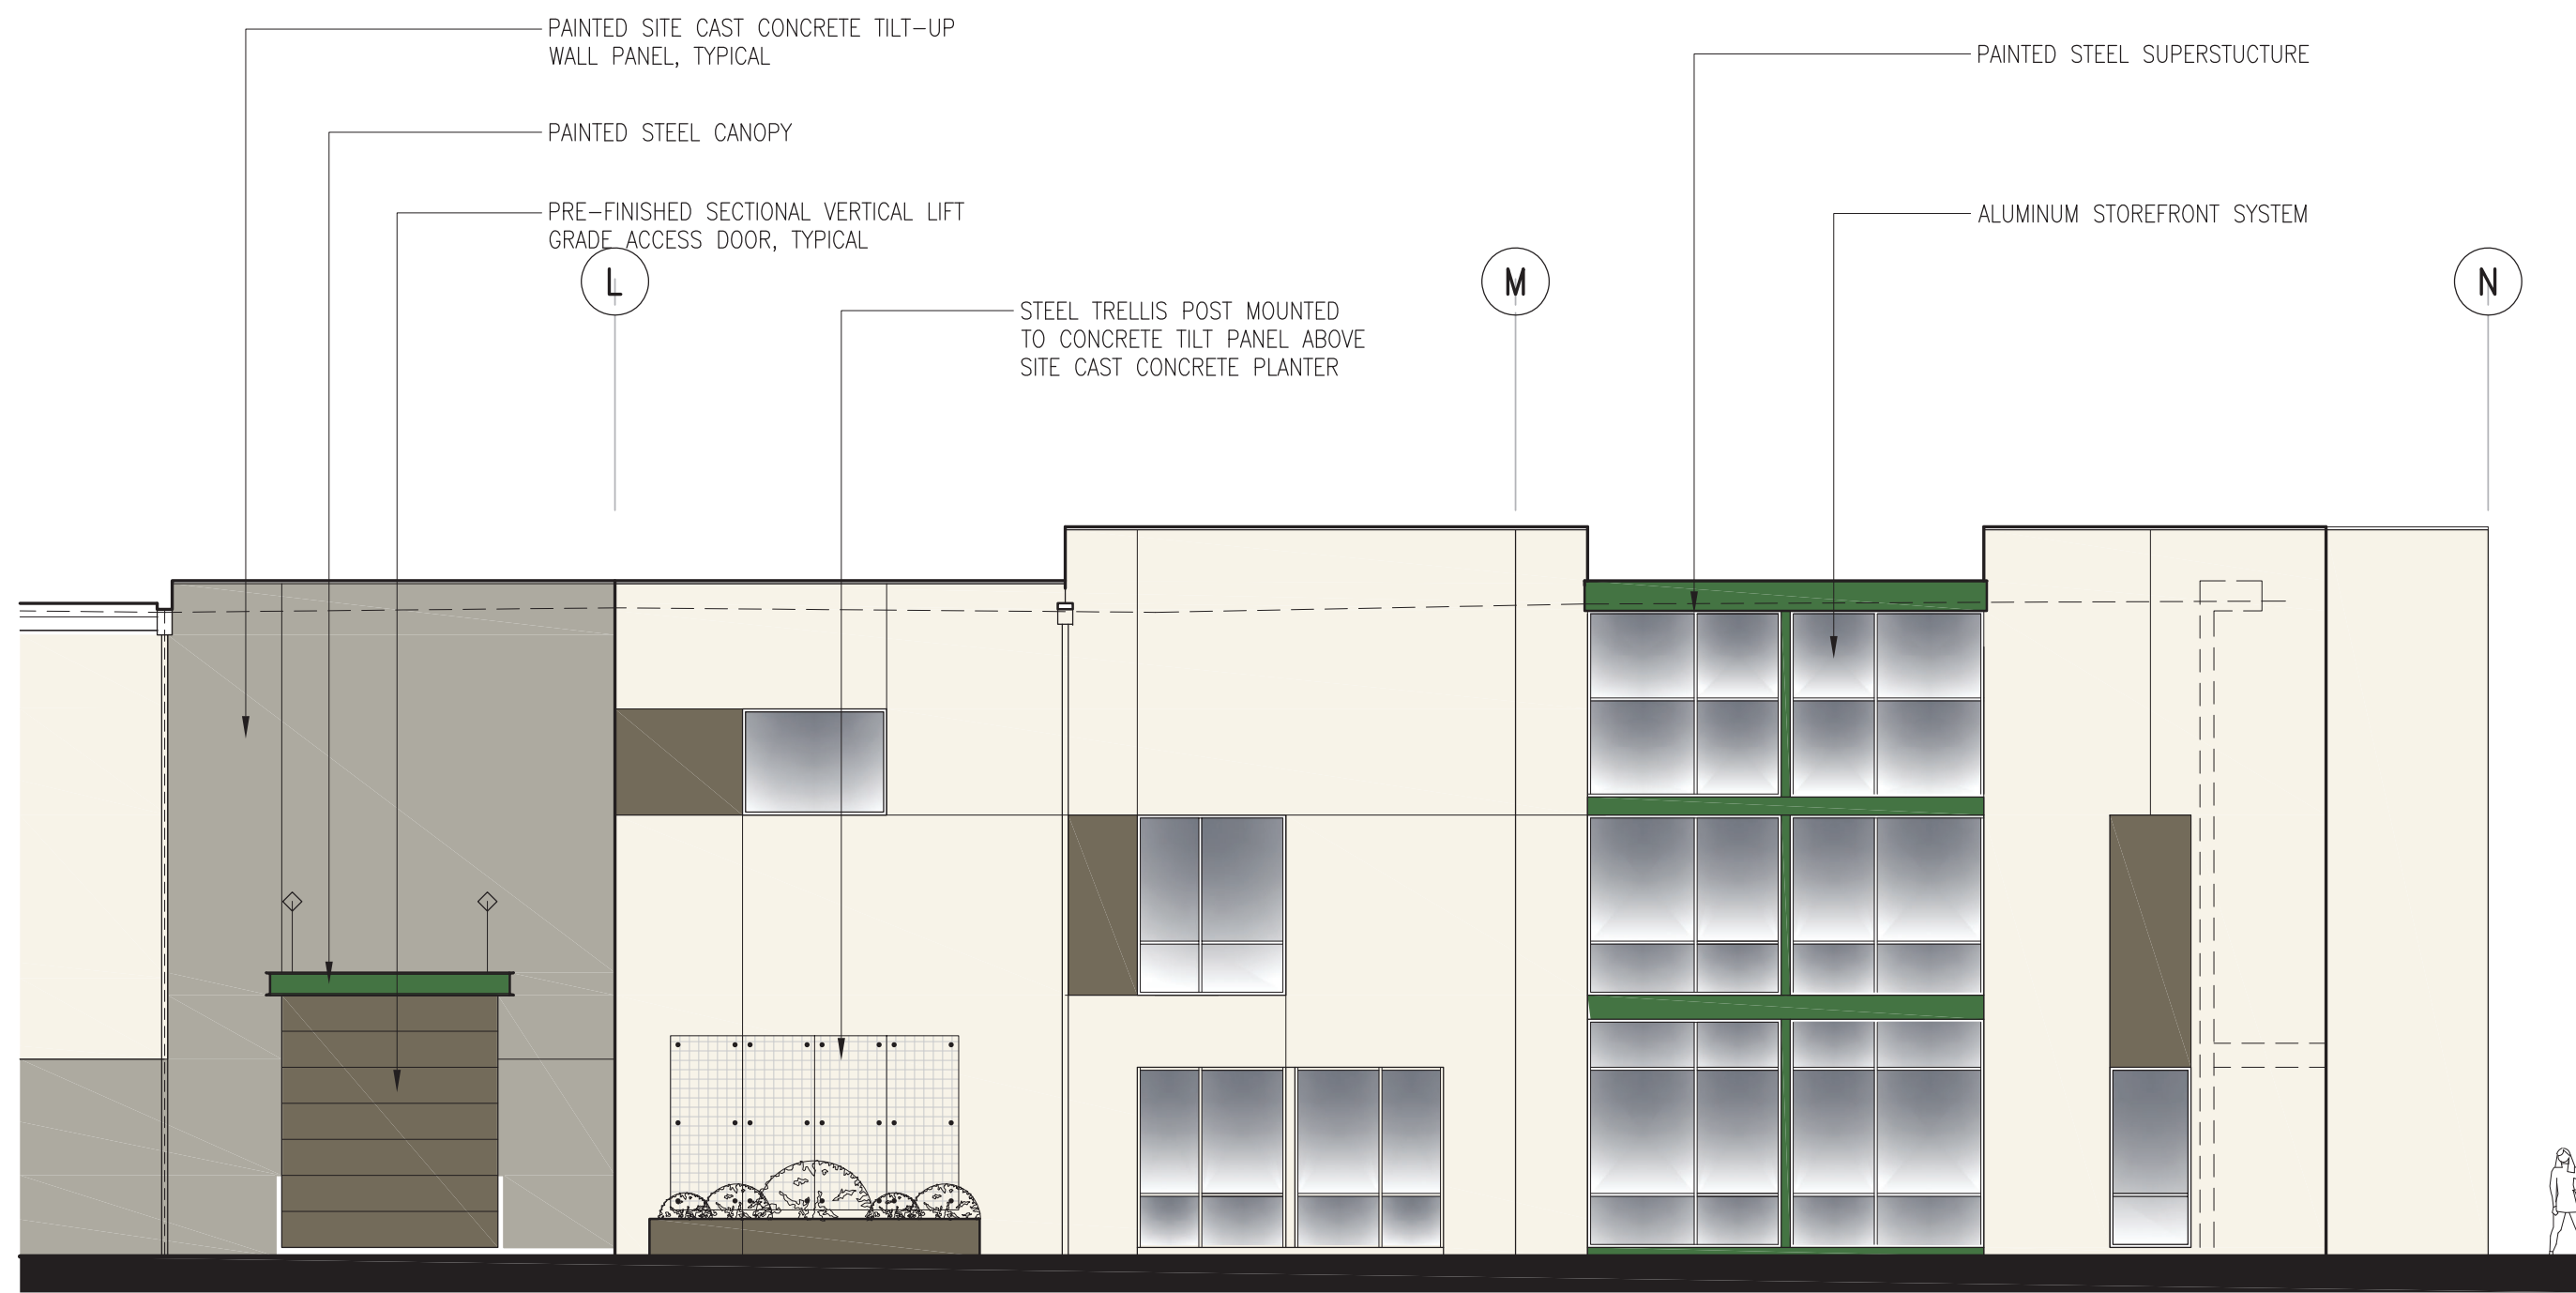

4 PARTIAL WEST ELEVATION  
SCALE: 1" = 10'-0"

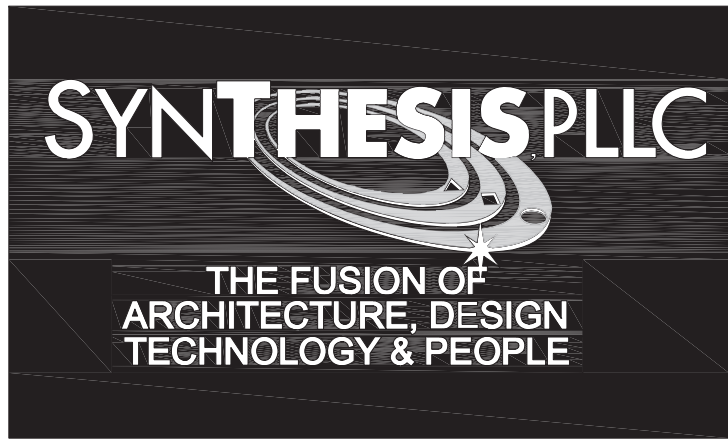

12503 Bel-Red Road, Suite 100  
Bellevue, WA 98005  
p 425 646 1818 f 425 646 4141



#### REVISIONS

ISSUE NO.	DATE	ITEM
D	11 01 21	DESIGN REVIEW APPLICATION
C	09 15 21	PRELIMINARY BID
B	03 19 21	SEPA APPLICATION
A	01 05 21	PRE-APPLICATION

#### PROFESSIONAL STAMP

Digitally signed by  
Randy Brown  
Date: 2021.11.01 08:43:39 -07'00'

#### PROJECT INFORMATION

**BUILDING B**  
Freeman Road Logistics  
Puyallup, WA – 98371

#### SHEET INFORMATION

RELEASE FOR: DESIGN REVIEW APPLICATION  
TITLE: ENLARGED ELEVATIONS  
DESIGNED BY: DRAWN BY:  
REVIEWED BY: APPROVED BY:  
DATE: 01 05 21  
SHEET NO: A4.2  
PROJECT NO: 201401.13.031

www.synthesispllc.com

© 2021 SYNTHESISPLLC



PROJECT:  
**FREEMAN  
ROAD  
LOGISTICS**

LOCATION:  
**FREEMAN RAOD  
PUYALLUP, WA**


CLIENT:  
**VECTOR  
DEVELOPMENT CO.  
11335 NE 122ND WAY,  
SUITE 105  
KIRKLAND, WA 98034**



PLANT LEGEND

SYMBOL	COMMON NAME
	STREET TREES BOULEVARD LINDEN GREEN PILLAR PIN OAK MUSHASHINO ZELCOVA STREET KEEPER HONEYLOCUST
	MED / LARGE DECIDUOUS TREES AUTUMN GOLD GINKGO EMERALD QUEEN MAPLE GREENSPIRE LINDEN JEFFERSON ELM SYCAMORE MAPLE
	COLUMNAR DECIDUOUS TREES HORNBEAM PRINCETON SENTRY GINKGO PURPLE DAWYCK BEECH
	EVERGREEN TREES ATLAS CEDAR AUSTRIAN PINE DOUGLAS FIR SERBIAN SPRUCE WEEPING ALASKA CEDAR WESTERN RED CEDAR
	EVERGREEN HEDGE ARBORVITAE
	EVERGREEN SHRUBS BOXWOOD DAVIDS VIBURNUM GOSHIKI OSMANTHUS HEAVENLY BAMBOO HICKS YEW MUGO PINE OREGON GRAPE OTTO LUYKEN LAUREL PORTUGAL LAUREL RED TIPS HONEYSUCKLE SCHIPKA LAUREL SPREADING YEW STRAWBERRY TREE WHITE ROCKROSE
	DECIDUOUS SHRUBS ANTHONY WATERER SPIREA JAPANESE BARBERRY NINEBARK REDTWIG DOGWOOD SHRUBBY CINQUEFOIL SNOWBERRY WINGED EUONYMUS
	GROUNDCOVER BIGROOT CRANESBILL CORAL BEAUTY COTONEASTER DWARF REDTWIG DOGWOOD KINNIKINNICK
	EROSION CONTROL SEED MIX

LANDSCAPE PLAN

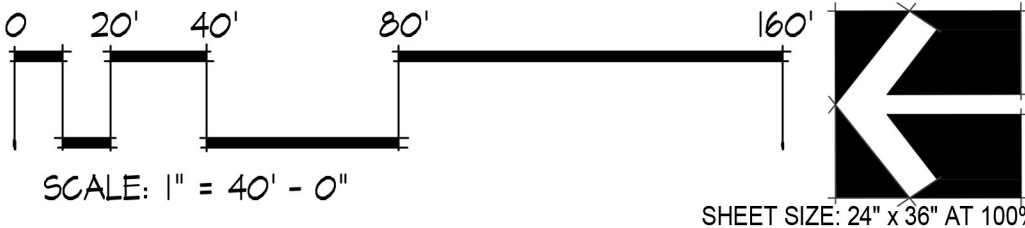

NO.	DATE	REVISION
	11.23.2020	PRICING

DESIGNED CB  
DRAWN CB  
CHECKED CB

PROFESSIONAL SEAL



DATE 07.26.2021

PROJECT NO. 202116

TITLE

**PRELIMINARY  
LANDSCAPE  
PLAN**

SHEET NUMBER


**L-1**



PROJECT:  
**FREEMAN  
ROAD  
LOGISTICS**


LOCATION:  
**FREEMAN RAOD  
PUYALLUP, WA**

CLIENT:  
**VECTOR  
DEVELOPMENT CO.  
11335 NE 122ND WAY,  
SUITE 105  
KIRKLAND, WA 98034**

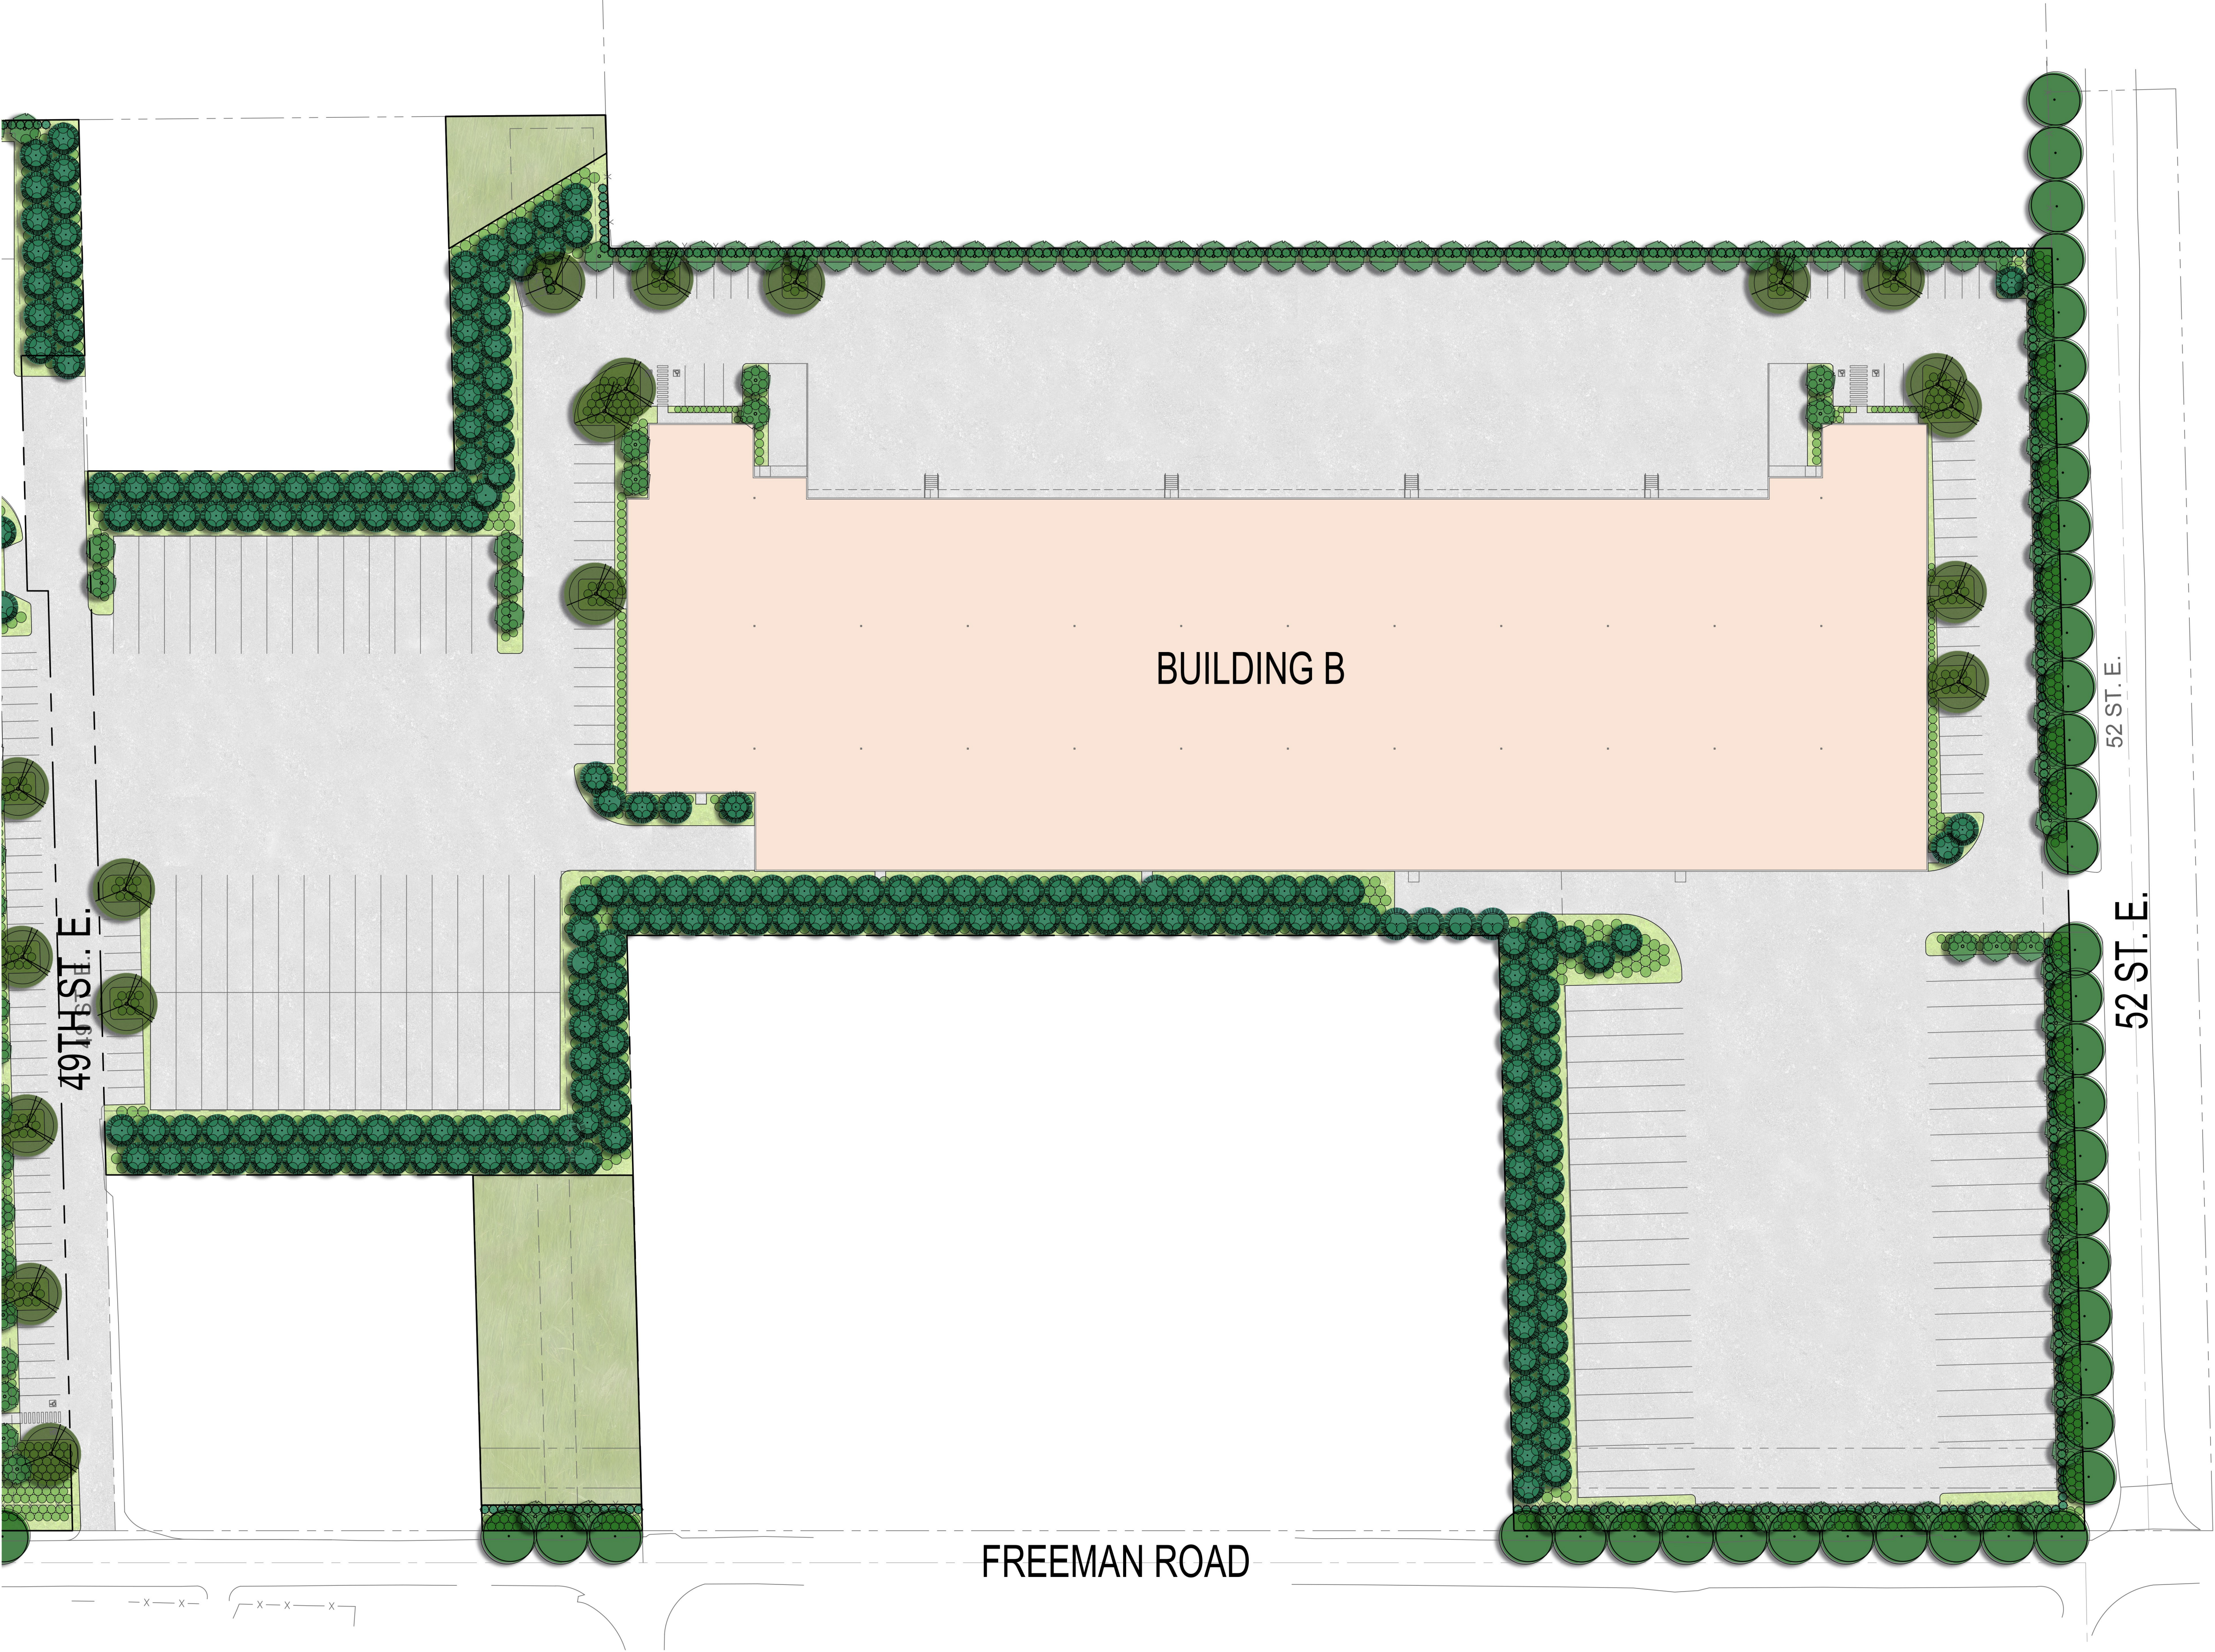

PLANT LEGEND

SYMBOL	COMMON NAME
	STREET TREES BOULEVARD LINDEN GREEN PILLAR PIN OAK MUSHASHINO ZELCOVA STREET KEEPER HONEYLOCUST
	MED / LARGE DECIDUOUS TREES AUTUMN GOLD GINKGO EMERALD QUEEN MAPLE GREENSPIRE LINDEN JEFFERSON ELM SYCAMORE MAPLE
	COLUMNAR DECIDUOUS TREES HORNBEAM PRINCETON SENTRY GINKGO PURPLE DAWYCK BEECH
	EVERGREEN TREES ATLAS CEDAR AUSTRIAN PINE DOUGLAS FIR SERBIAN SPRUCE WEEPING ALASKA CEDAR WESTERN RED CEDAR
	EVERGREEN HEDGE ARBORVITAE
	EVERGREEN SHRUBS BOXWOOD DAVIDS VIBURNUM GOSHIKI OSMANTHUS HEAVENLLY BAMBOO HICKS YEW MUGO PINE OREGON GRAPE OTTO LUYKEN LAUREL PORTUGAL LAUREL RED TIPS HONEYSUCKLE SCHIPKA LAUREL SPREADING YEW STRAWBERRY TREE WHITE ROCKROSE
	DECIDUOUS SHRUBS ANTHONY WATERER SPIREA JAPANESE BARBERRY NINEBARK REDTWIG DOGWOOD SHRUBBY CINQUEFOIL SNOWBERRY WINGED EUONYMUS
	GROUNDCOVER BIGROOT CRANESBILL CORAL BEAUTY COTONEASTER DWARF REDTWIG DOGWOOD KINNIKINNICK
	EROSION CONTROL SEED MIX

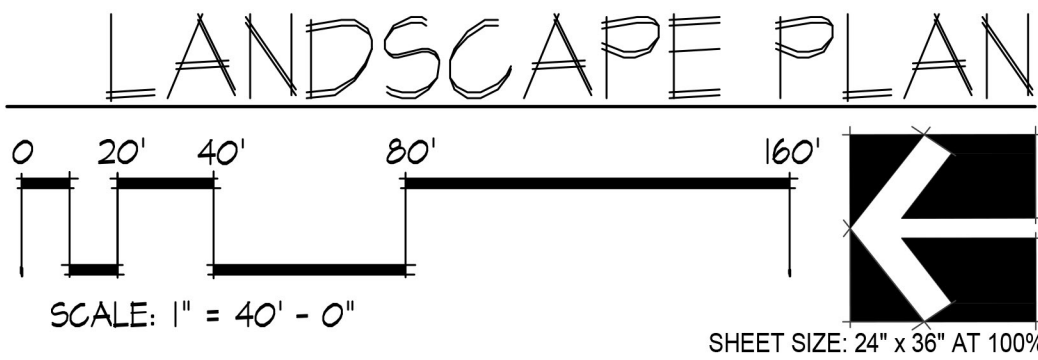

NO.	DATE	REVISION
1	11.23.2020	PRICING

DESIGNED CB  
DRAWN CB  
CHECKED CB

PROFESSIONAL SEAL



DATE 07.26.2021

PROJECT NO. 202116

TITLE

**PRELIMINARY  
LANDSCAPE  
PLAN**

SHEET NUMBER

**L-2**



