


PROJECT INFORMATION

PARCEL NUMBER: 1600200051
 SITE AREA: 33,600 SF
 BUILDING COVERAGE: 9,650 SF
 BUILDING SF: 34,662 SF

PROPOSED ROW DEDICATION


SECOND STREET

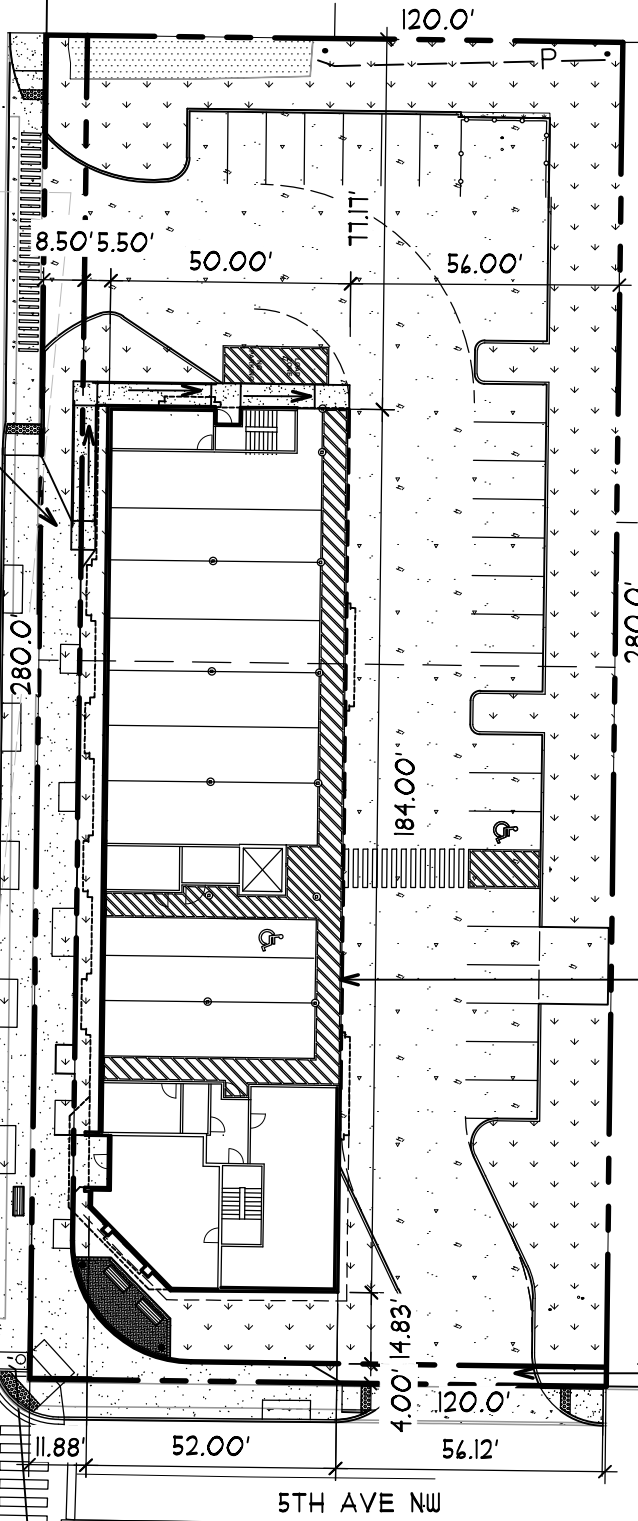


PROPOSED MULTIFAMILY BUILDING W/PARKING BELOW

PROPOSED ROW DEDICATION

5TH AVE NW

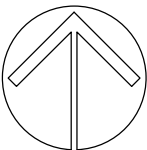


NORTH

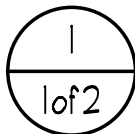

SITE PLAN

1" = 40'

NOTE: SITE PLAN NOT FROM SURVEY

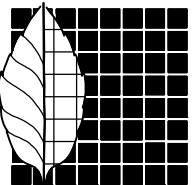

James Guerrero Architects, INC.

7520 Bridgeport Way West
 Lakewood, WA 98499
 Phone: 253/581-6000
 Website: www.jgarch.net

PROJECT


2ND STREET APARTMENTS

DATE
 08/02/22

SHEET NO.

1 OF 2

VICINITY MAP

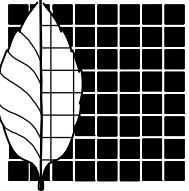

7520 Bridgeport Way West
Lakewood, WA 98499
Phone: 253/581-6000
Website: www.jgarch.net

PROJECT
2ND STREET APARTMENTS

DATE
08/02/22

SHEET NO.

2 OF 2