

Approval of submitted plans is not an approval of omissions or oversight by this office or noncompliance with any applicable regulations of local government. The contractor is responsible for making sure that the building complies with all applicable building codes and regulations of the local government.


FULL SIZED LEDGIBLE COLOR PLANS ARE REQUIRED TO BE PROVIDED BY THE PERMITTEE ON SITE FOR ALL INSPECTIONS MIN. PLAN SIZE 11" X 17"

Bath & Body Works

**City of Puyallup
Planning
Division
APPROVED**


See permit conditions.

GClark
03/28/2023
4:52:32 PM



**City of Puyallup
Building
REVIEWED
FOR
COMPLIANCE**

DLeahy
04/06/2023
7:10:51 AM




SIGN COMPONENTS MEET 2018 IBC SECTION 402.6.4

**City of Puyallup
Development & Permitting Services
ISSUED PERMIT**


Building	Planning
Engineering	Public Works
Fire	Traffic

**STORE 737
SPACE 235**

**SOUTH HILL MALL
3500 SOUTH MERIDIAN STREET
PUYALLUP, WA 98373**

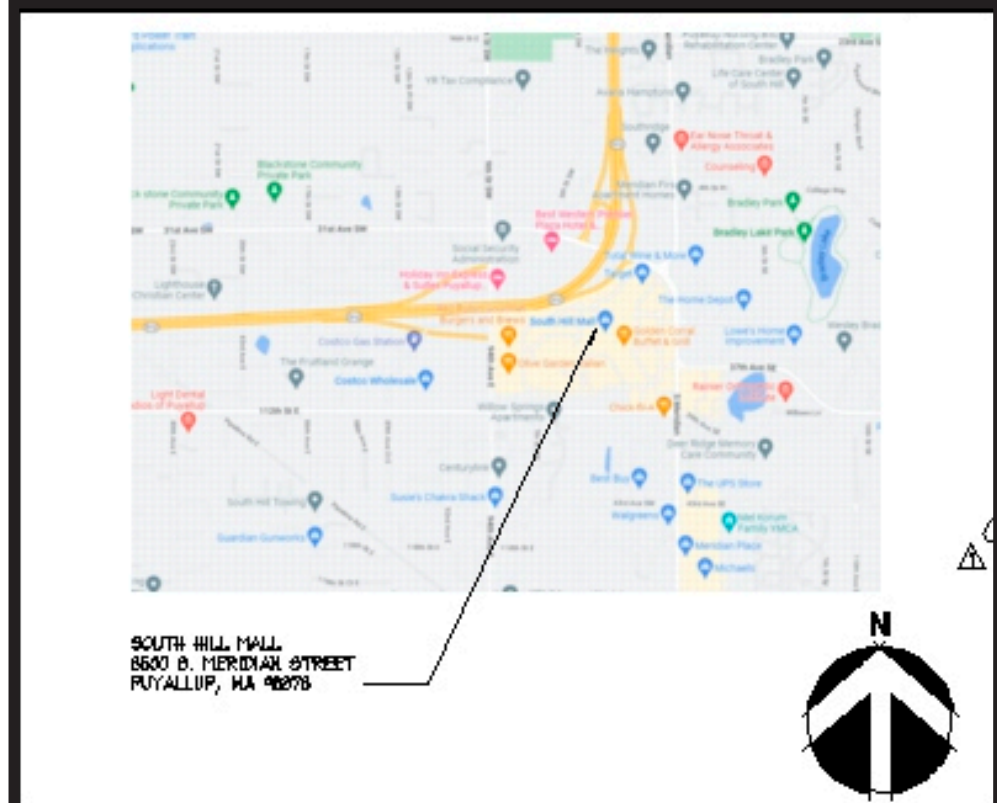

VICINITY MAP **N.T.S.**
42N-A000-K00-NOTE **K**
02.28.10

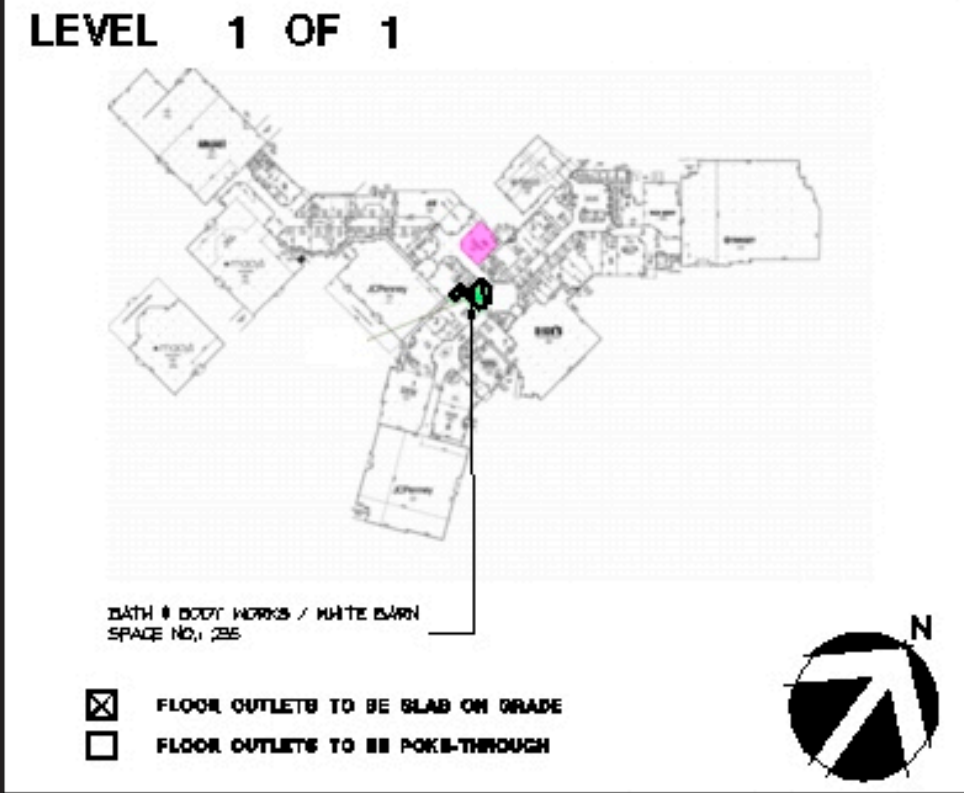

KEY PLAN **N.T.S.**
42N-A000-J00-NOTE **J**
02.25.10



93 Industry Drive
PO Box 349
Versailles, KY 40383
859.879.1199



Bath & Body Works

**STORE 737
SPACE 235**

**SOUTH HILL MALL
3500 SOUTH MERIDIAN STREET
PUYALLUP, WA 98373**

This sign is intended to be installed in accordance with the requirements of Article 600 of the National Electrical Code and/or other applicable local codes. This includes proper grounding and bonding of the sign.

RUGGLES SIGN DOES NOT PROVIDE PRIMARY ELECTRICAL TO SIGN LOCATION!



Submittal Date: 01/10/23
Plan Issue/Rev Date: _____
Acct Rep: Ashley Abney
Designer: Jaye Williams


REVISIONS

R1: _____	R6: _____
R2: _____	R7: _____
R3: _____	R8: _____
R4: _____	R9: _____
R5: _____	R10: _____


STOREFRONT - ELEVATION

City of Puyallup
Development & Permitting Services
ISSUED PERMIT

Building	Planning
Engineering	Public Works
Fire	Traffic

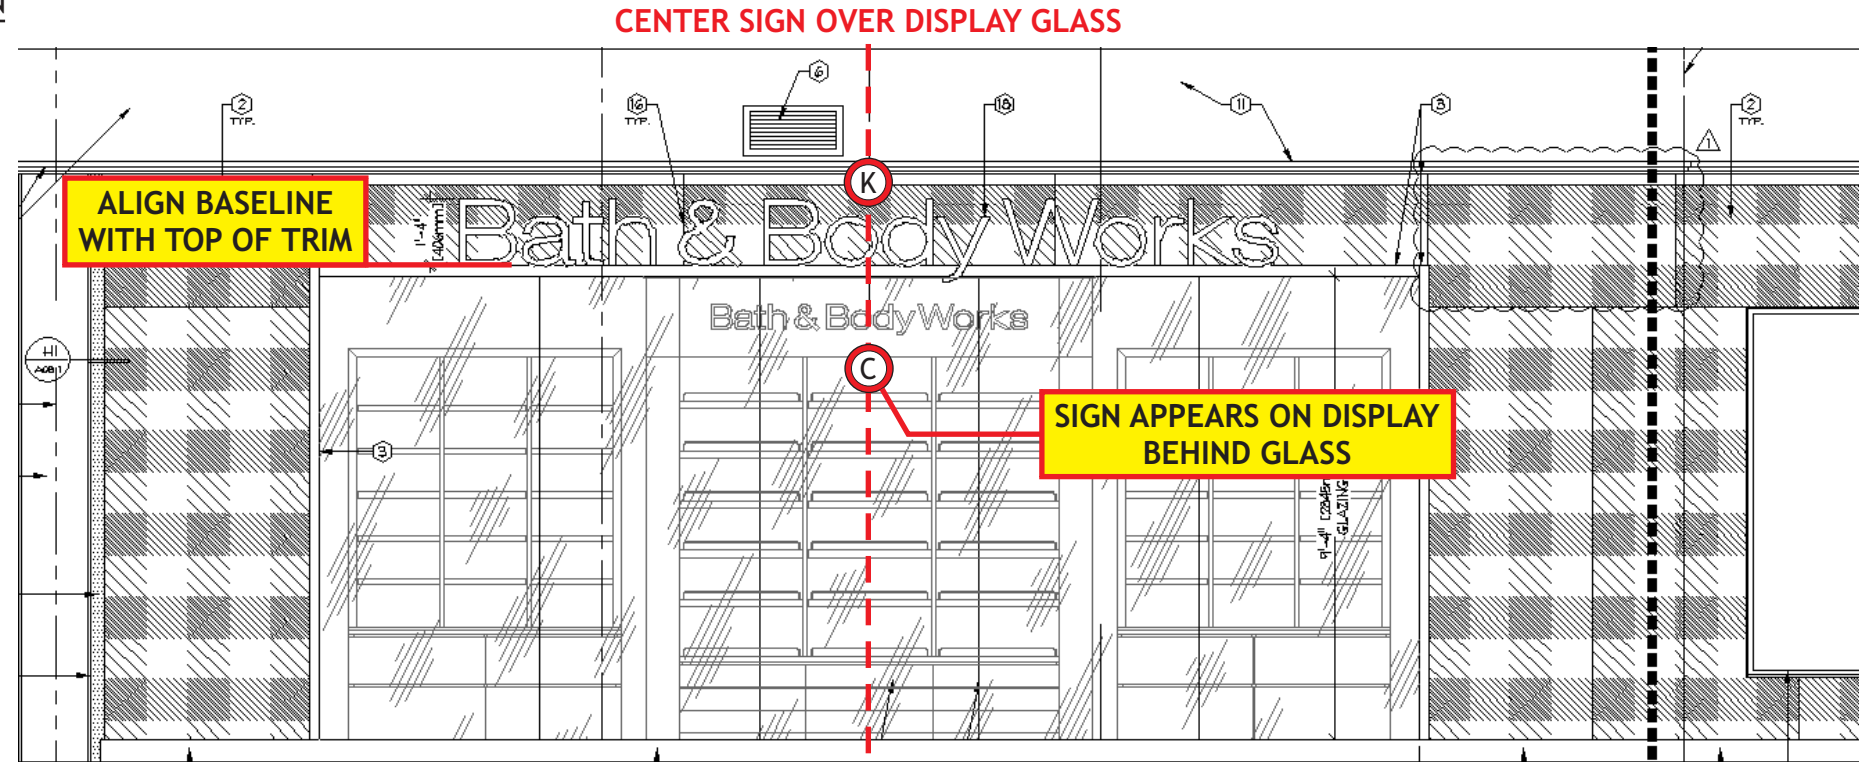

CENTER SIGN OVER OPENING

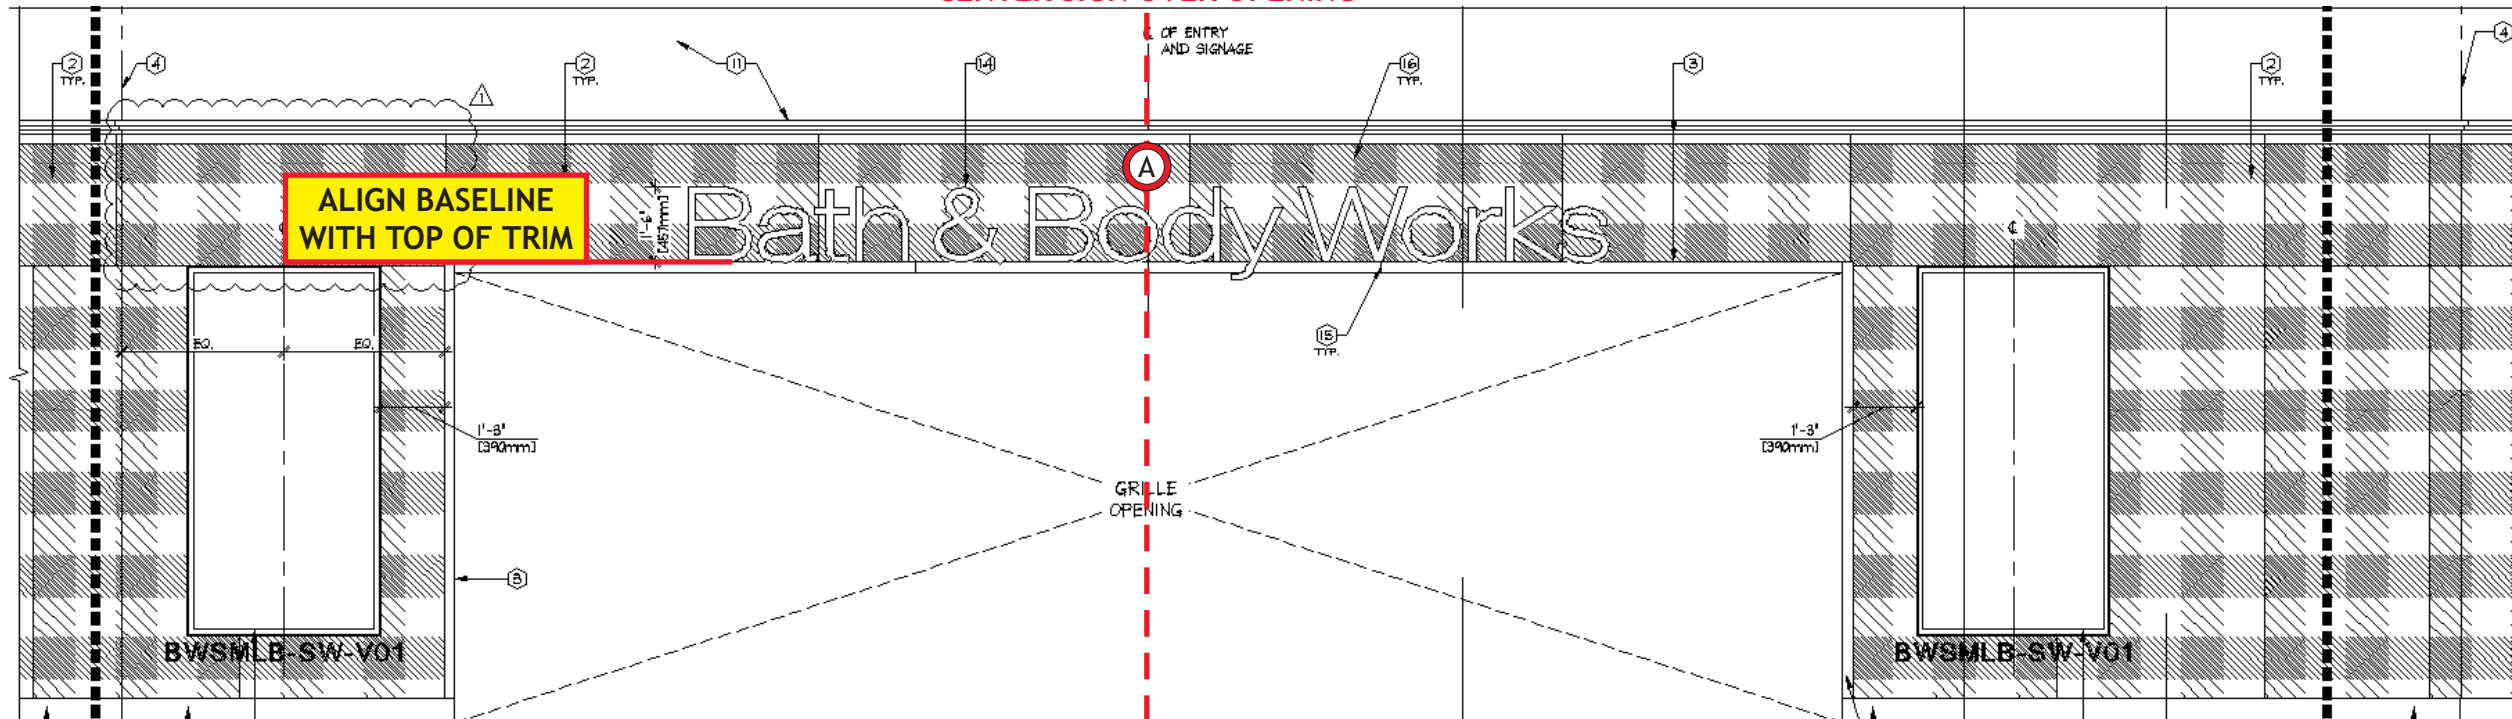

ALL SIGN COMPONENTS MEET 2018 IBC SECTION 402.6.4

- (A) BBW18FL RPT Qty - 1
- (B) WB14.5EL RPT acrylic aged brass Qty - 1
- (C) BBW6FL acrylic gen3 Qty - 2
- (D) WB11EL RPT gold 50% Qty - 4
- (E) BBW5FL acrylic gen3 Qty - 2
- (F) BBW NS V Qty - 1
- (G) BBW WB PL18 Qty - 1
- (H) BBW SYS2.25V Qty - 1
- (I) BBW YSG7V Qty - 1
- (J) ADA AG RR PL BBW blue Qty - 1
- (K) BBW16FL RPT Qty - 2



93 Industry Drive
PO Box 349
Versailles, KY 40383
859.879.1199



Bath & Body Works

STORE 737
SPACE 235

SOUTH HILL MALL
3500 SOUTH MERIDIAN STREET
PUYALLUP, WA 98373

This sign is intended to be installed in accordance with the requirements of Article 600 of the National Electrical Code and/or other applicable local codes. This includes proper grounding and bonding of the sign.

RUGGLES SIGN DOES NOT PROVIDE PRIMARY ELECTRICAL TO SIGN LOCATION!



Submittal Date: 01/10/23
Plan Issue/Rev Date: _____
Acct Rep: Ashley Abney
Designer: Jaye Williams

REVISIONS

R1: _____	R6: _____
R2: _____	R7: _____
R3: _____	R8: _____
R4: _____	R9: _____
R5: _____	R10: _____

402.6.4 Plastic signs.

Plastic signs affixed to the storefront of any tenant space facing a mall or open mall shall be limited as specified in Sections 402.6.4.1 through 402.6.4.5.

402.6.4.1 Area.

Plastic signs shall be not more than 20 percent of the wall area facing the mall.

402.6.4.2 Height and width.

Plastic signs shall be not greater than 36 inches (914 mm) in height, except that where the sign is vertical, the height shall be not greater than 96 inches (2438 mm) and the width shall be not greater than 36 inches (914 mm).

402.6.4.3 Location.

Plastic signs shall be located not less than 18 inches (457 mm) from adjacent tenants.

402.6.4.4 Plastics other than foam plastics.

Plastics other than foam plastics used in signs shall be light transmitting plastics complying with Section 2606.4 or shall have a self-ignition temperature of 650°F (343°C) or greater when tested in accordance with ASTM D 1929, and a flame spread index not greater than 75 and smoke-developed index not greater than 450 when tested in the manner intended for use in accordance with ASTM E 84 or UL 723 or meet the acceptance criteria of Section 803.1.2.1 when tested in accordance with NFPA 286.

402.6.4.4.1 Encasement.

Edges and backs of plastic signs in the mall shall be fully encased in metal.


402.6.4.5 Foam plastics.

Foam plastics used in signs shall have flame-retardant characteristics such that the sign has a maximum heat-release rate of 150 kilowatts when tested in accordance with UL 1975 or when tested in accordance with NFPA 289 using the 20 kW ignition source, and the foam plastics shall have the physical characteristics specified in this section. Foam plastics used in signs installed in accordance with Section 402.6.4 shall not be required to comply with the flame spread and smoke-developed indices specified in section 2603.3.

402.6.4.5.1 Density.

The density of foam plastics used in signs shall be not less than 20 pounds per cubic foot (pcf) (320 kg/m³).

402.6.4.5.2 Thickness. The thickness of foam plastic signs shall not be greater than 1/2 inch (12.7 mm.)

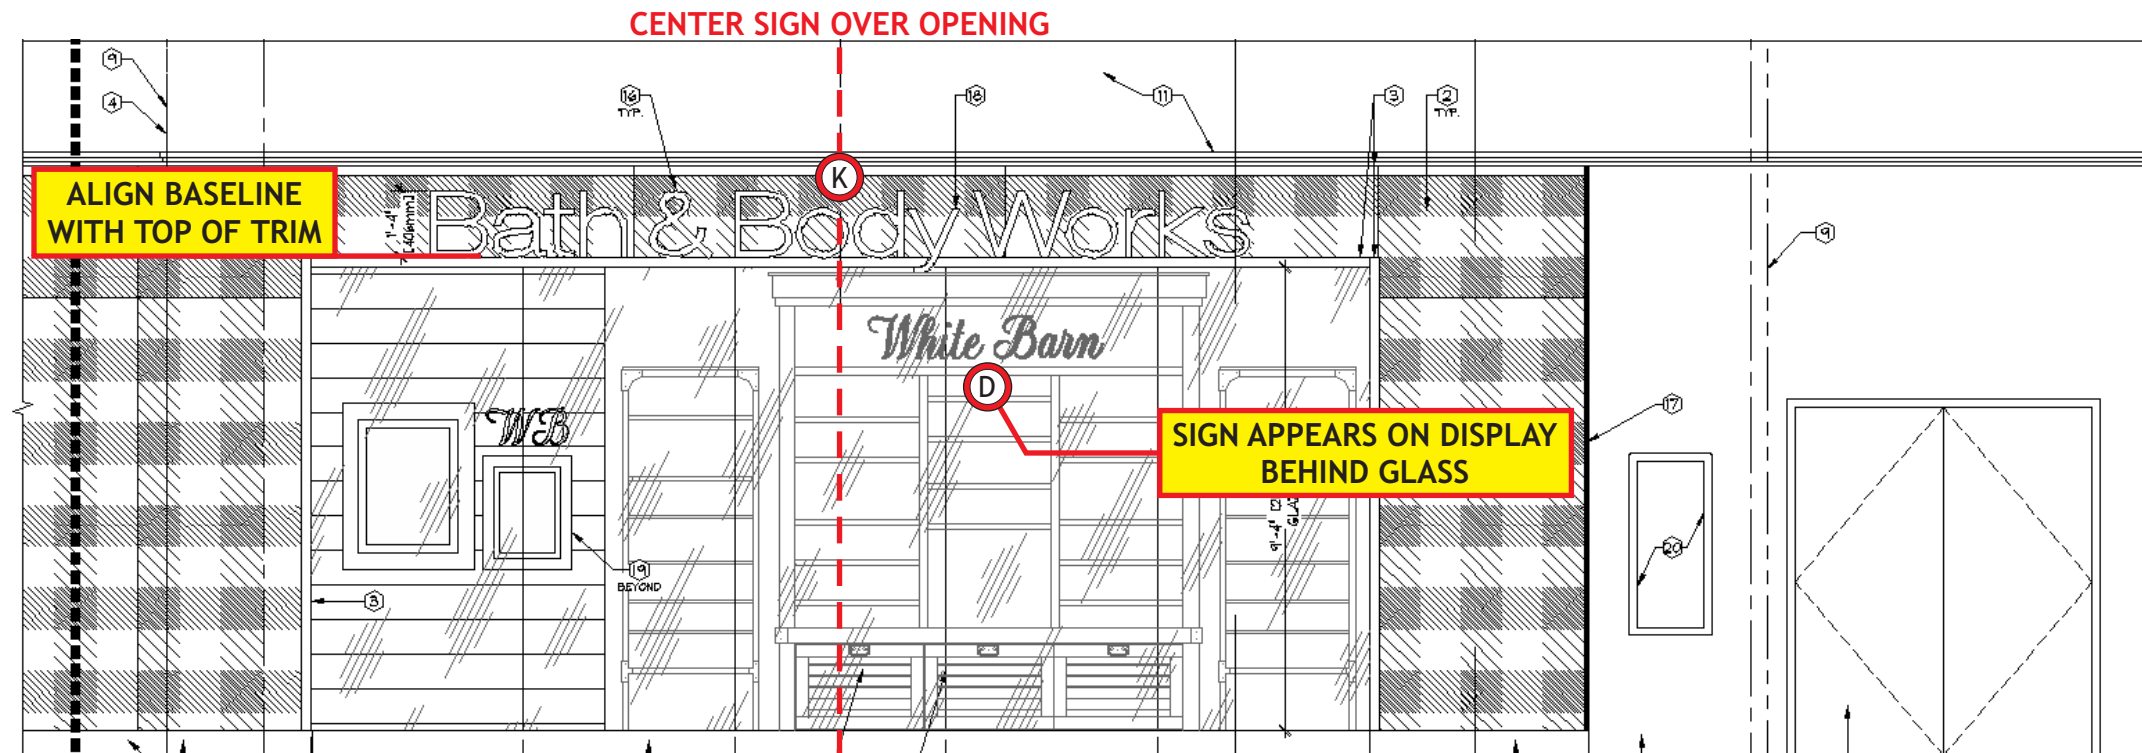

ALL SIGN COMPONENTS MEET 2018 IBC SECTION 402.6.4

City of Puyallup Development & Permitting Services ISSUED PERMIT	
Building	Planning
Engineering	Public Works
Fire	Traffic

- (A) BBW18FL RPT Qty - 1
- (B) WB14.5EL RPT acrylic aged brass Qty - 1
- (C) BBW6FL acrylic gen3 Qty - 2
- (D) WB11EL RPT gold 50% Qty - 4
- (E) BBW5FL acrylic gen3 Qty - 2
- (F) BBW NS V Qty - 1
- (G) BBW WB PL18 Qty - 1
- (H) BBW SYS2.25V Qty - 1
- (I) BBW YSG7V Qty - 1
- (J) ADA AG RR PL BBW blue Qty - 1
- (K) BBW16FL RPT Qty - 2



93 Industry Drive
PO Box 349
Versailles, KY 40383
859.879.1199



Bath & Body Works

STORE 737
SPACE 235

SOUTH HILL MALL
3500 SOUTH MERIDIAN STREET
PUYALLUP, WA 98373

This sign is intended to be installed in accordance with the requirements of Article 600 of the National Electrical Code and/or other applicable local codes. This includes proper grounding and bonding of the sign.

RUGGLES SIGN DOES NOT PROVIDE PRIMARY ELECTRICAL TO SIGN LOCATION!




Submittal Date: 01/10/23
Plan Issue/Rev Date: _____
Acct Rep: Ashley Abney
Designer: Jaye Williams

REVISIONS

R1: _____ R6: _____
R2: _____ R7: _____
R3: _____ R8: _____
R4: _____ R9: _____
R5: _____ R10: _____

STORE PLAN VIEW

ALL SIGN COMPONENTS MEET 2018 IBC SECTION 402.6.4

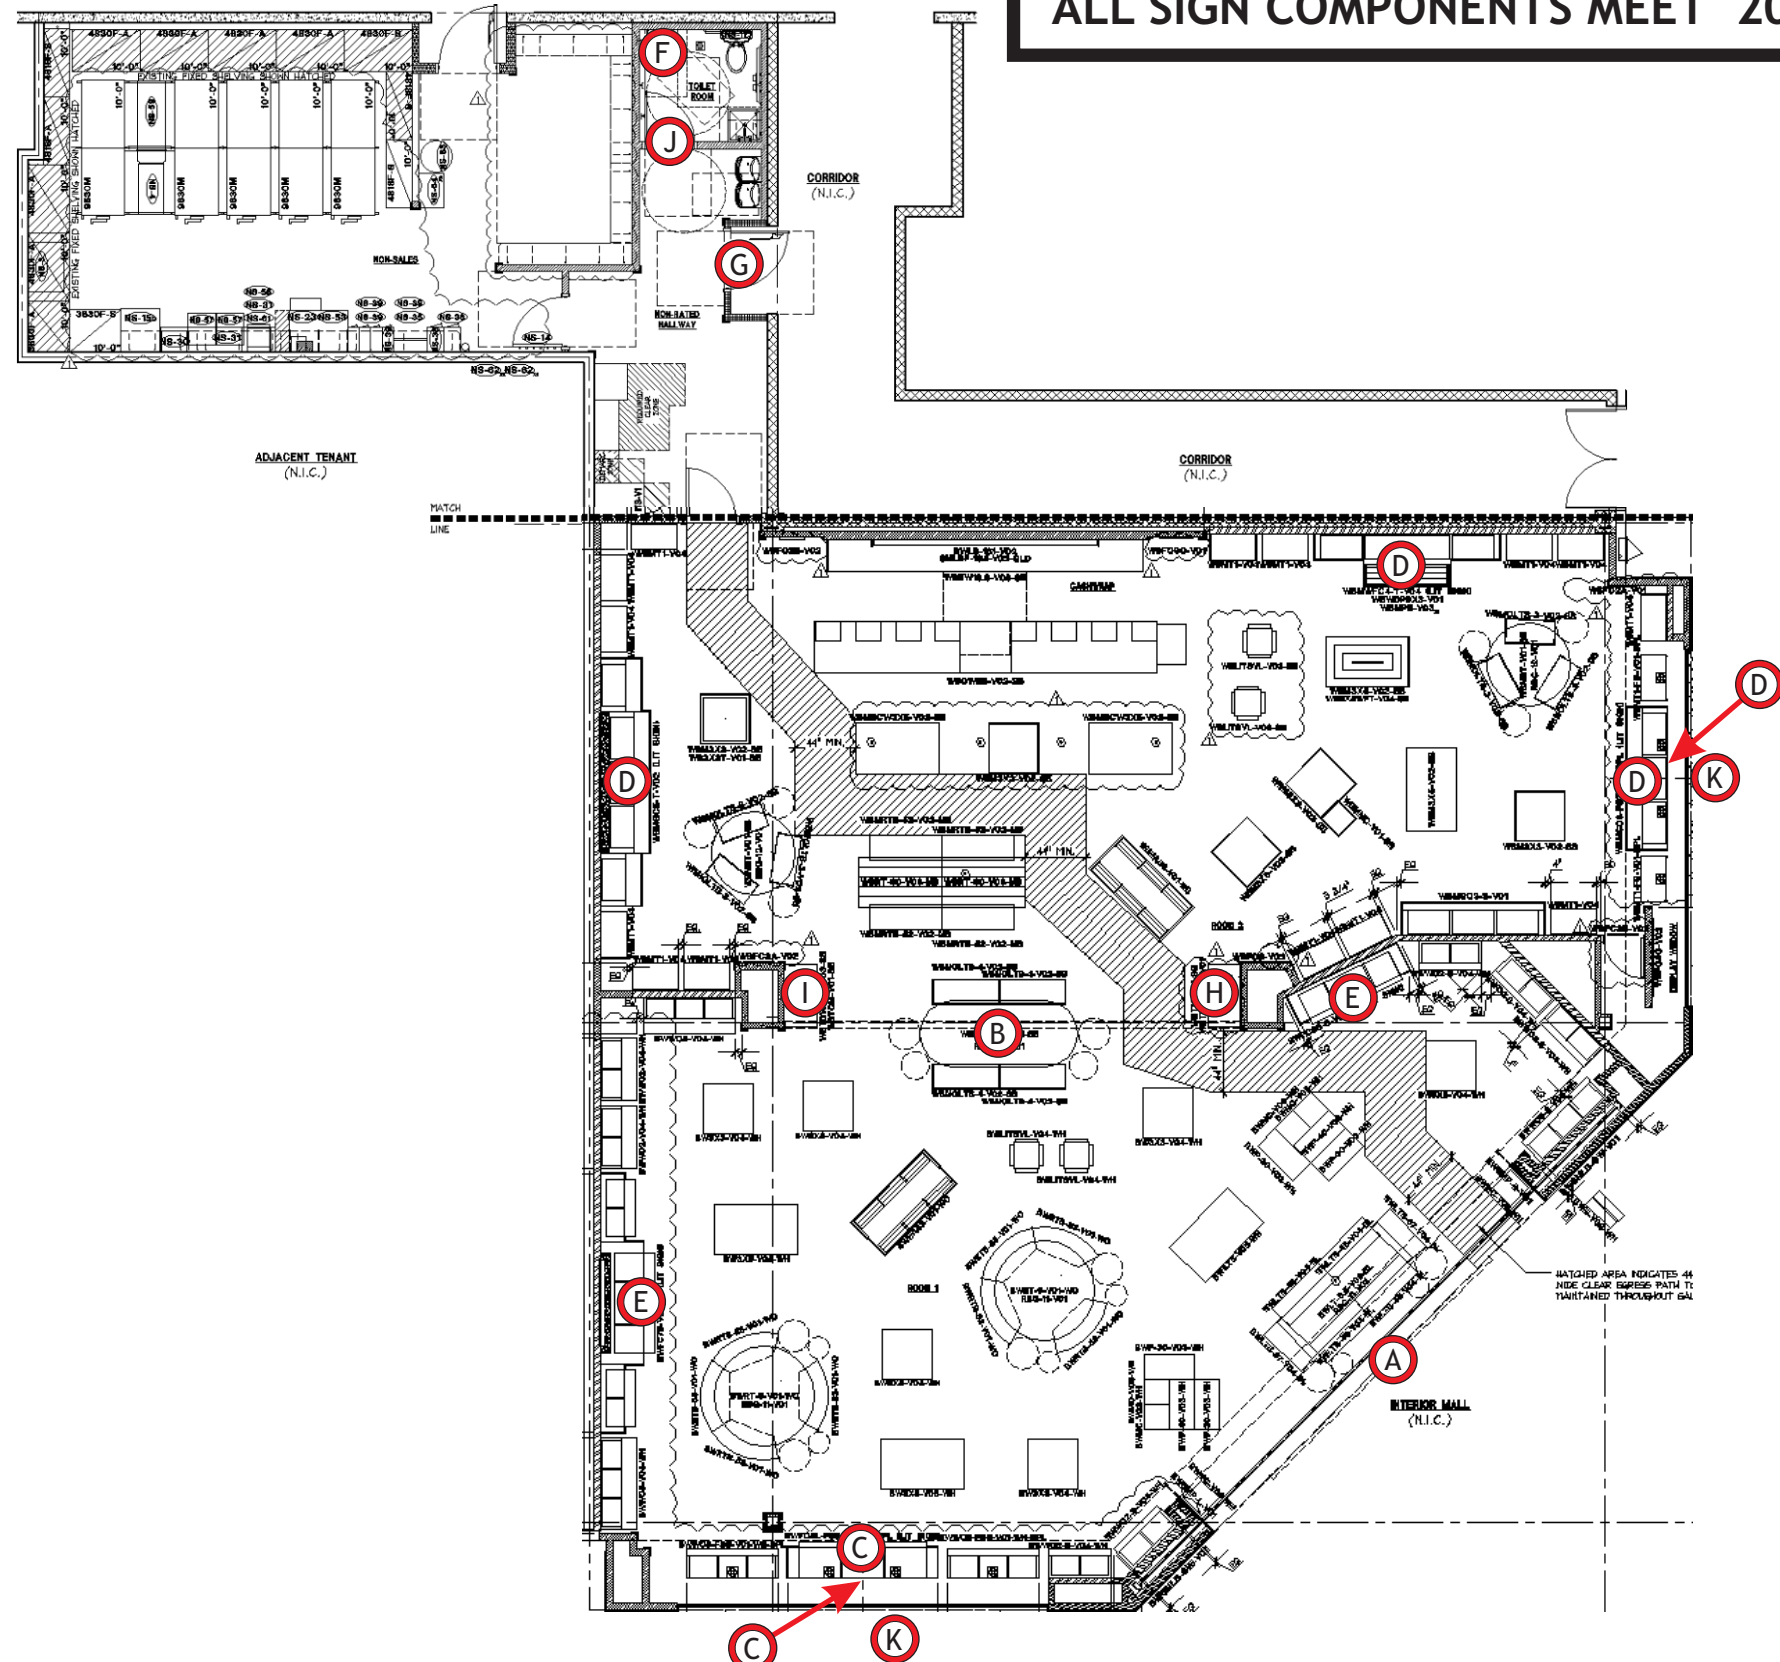

City of Puyallup Development & Permitting Services ISSUED PERMIT	
Building	Planning
Engineering	Public Works
Fire	Traffic

- A** BBW18FL RPT Qty - 1
- B** WB14.5EL RPT acrylic aged brass Qty - 1
- C** BBW6FL acrylic gen3 Qty - 2
- D** WB11EL RPT gold 50% Qty - 4
- E** BBW5FL acrylic gen3 Qty - 2
- F** BBW NS V Qty - 1
- G** BBW WB PL18 Qty - 1
- H** BBW SYS2.25V Qty - 1
- I** BBW YSG7V Qty - 1
- J** ADA AG RR PL BBW blue Qty - 1
- K** BBW16FL RPT Qty - 2



93 Industry Drive
PO Box 349
Versailles, KY 40383
859.879.1199



Bath & Body Works

STORE 737
SPACE 235

SOUTH HILL MALL
3500 SOUTH MERIDIAN STREET
PUYALLUP, WA 98373

This sign is intended to be installed in accordance with the requirements of Article 600 of the National Electrical Code and/or other applicable local codes. This includes proper grounding and bonding of the sign.

RUGGLES SIGN DOES NOT PROVIDE PRIMARY ELECTRICAL TO SIGN LOCATION!




Submittal Date: 01/10/23
Plan Issue/Rev Date: _____
Acct Rep: Ashley Abney
Designer: Jaye Williams

REVISIONS

R1: _____	R6: _____
R2: _____	R7: _____
R3: _____	R8: _____
R4: _____	R9: _____
R5: _____	R10: _____

A FACE LIT CHANNEL LETTERS - ELEVATION
Scale: 1/2" = 1' - 0"

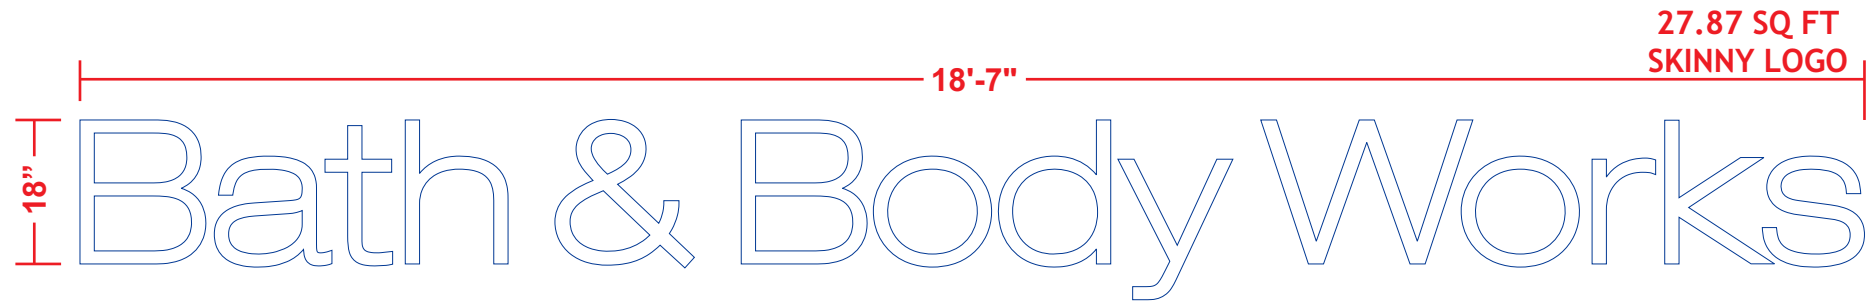


SIGN - DETAILS

- 1 1 1/2" DEEP ALUMINUM LETTERS WITH ROUTED ALUMINUM BACKS PAINTED TO MATCH SW PT-19 IT'S ALL ABOUT THE BLUE (UFN 1554796), INTERIOR SURFACES PAINTED HIGH GLOSS WHITE
- 2 LETTER RETURNS & BACKS ARE CAULKED TO ELIMINATE LIGHT LEAKS
- 3 3/8" THICK ROUTED LIGHT DIFFUSING ACRYLIC (SATIN ICE) REVERSE PUSH THRU FACE SECURED TO RETURNS WITH SET SCREW AT TOP RETURN
- 4 BITRO LITE 6500K WHITE LED UNITS TO ILLUMINATE LETTERS
- 5 BITRO ASU-60-12U LED DRIVER (120-277 VOLT) CONTAINED IN PAIGE 980054C SNAP 2 ENCLOSURE
- 6 10-24 RIVET NUT, WITH 3/16" ALL THREAD ROD, SILICONE APPLIED TO STUDS AND LETTER BACK WITH DOUBLE SIDE TAPE TO SECURE LETTER TO STOREFRONT. LETTERS TO HAVE 3/4" SPACERS PAINTED TO MATCH LETTER RETURNS

City of Puyallup Development & Permitting Services ISSUED PERMIT	
Building	Planning
Engineering	Public Works
Fire	Traffic

ALL SIGN COMPONENTS MEET 2018 IBC SECTION 402.6.4

FACE LIT CHANNEL LETTERS - SECTION
Scale: N.T.S.

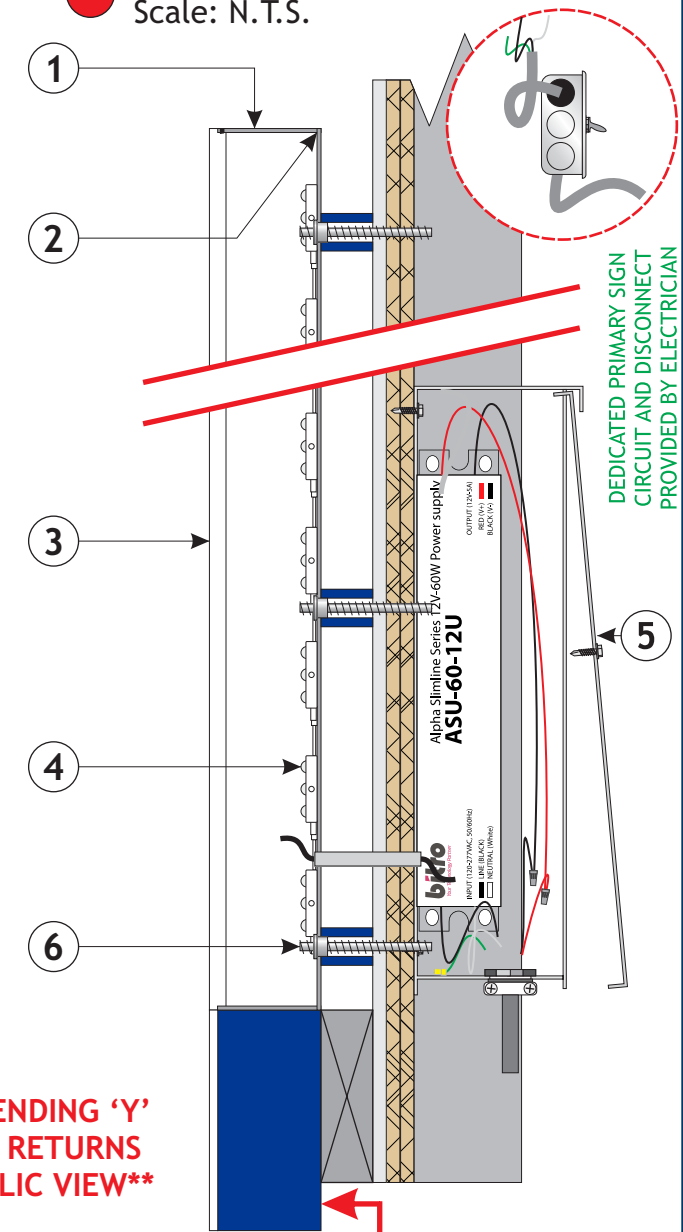

**BACK SIDE OF DESCENDING 'Y'
PAINTED TO MATCH RETURNS
VISIBLE FROM PUBLIC VIEW**



93 Industry Drive
PO Box 349
Versailles, KY 40383
859.879.1199



Bath & Body Works

STORE 737
SPACE 235

SOUTH HILL MALL
3500 SOUTH MERIDIAN STREET
PUYALLUP, WA 98373

This sign is intended to be installed in accordance with the requirements of Article 600 of the National Electrical Code and/or other applicable local codes. This includes proper grounding and bonding of the sign.

RUGGLES SIGN DOES NOT PROVIDE PRIMARY ELECTRICAL TO SIGN LOCATION!



Submittal Date: 01/10/23
Plan Issue/Rev Date: _____
Acct Rep: Ashley Abney
Designer: Jaye Williams

REVISIONS

R1: _____	R6: _____
R2: _____	R7: _____
R3: _____	R8: _____
R4: _____	R9: _____
R5: _____	R10: _____

BBW18FL RPT

PAGE 5

PRSG20230085



93 Industry Drive
PO Box 349
Versailles, KY 40383
859.879.1199



Bath & Body Works

STORE 737
SPACE 235

SOUTH HILL MALL
3500 SOUTH MERIDIAN STREET
PUYALLUP, WA 98373

This sign is intended to be installed in accordance with the requirements of Article 600 of the National Electrical Code and/or other applicable local codes. This includes proper grounding and bonding of the sign.


RUGGLES SIGN DOES NOT PROVIDE PRIMARY ELECTRICAL TO SIGN LOCATION!



Submittal Date: 01/10/23
Plan Issue/Rev Date: _____
Acct Rep: Ashley Abney
Designer: Jaye Williams


REVISIONS

R1: _____ R6: _____
R2: _____ R7: _____
R3: _____ R8: _____
R4: _____ R9: _____
R5: _____ R10: _____

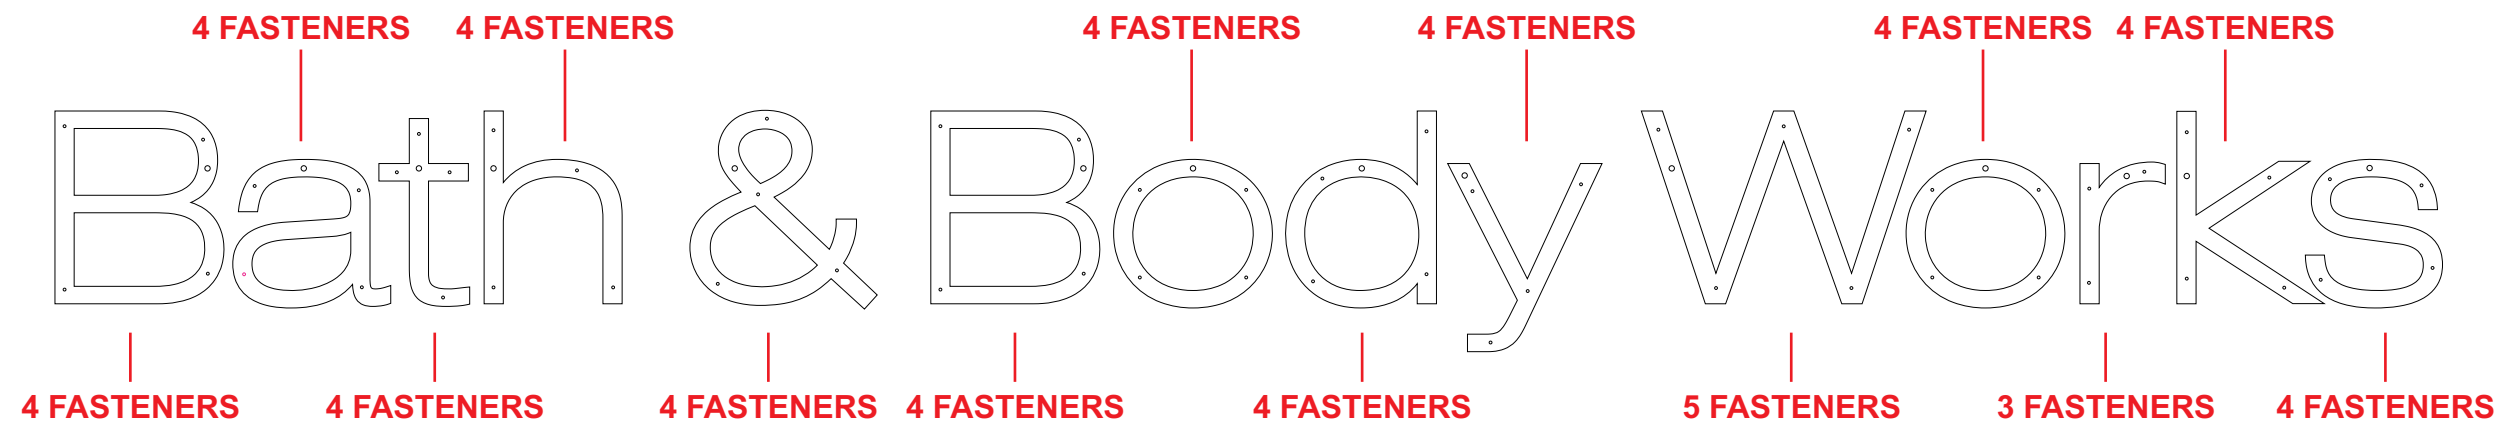


LETTERS MOUNT WITH 10-24 RIVET NUT, WITH 3/16" ALL THREAD ROD, SILICONE APPLIED TO STUDS LETTERS TO HAVE 3/4" SPACERS

ALL SIGN COMPONENTS MEET 2018 IBC SECTION 402.6.4

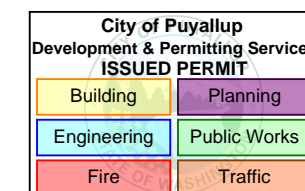

STOREFRONT - SECTION

ALL SIGN COMPONENTS MEET 2018 IBC SECTION 402.6.4

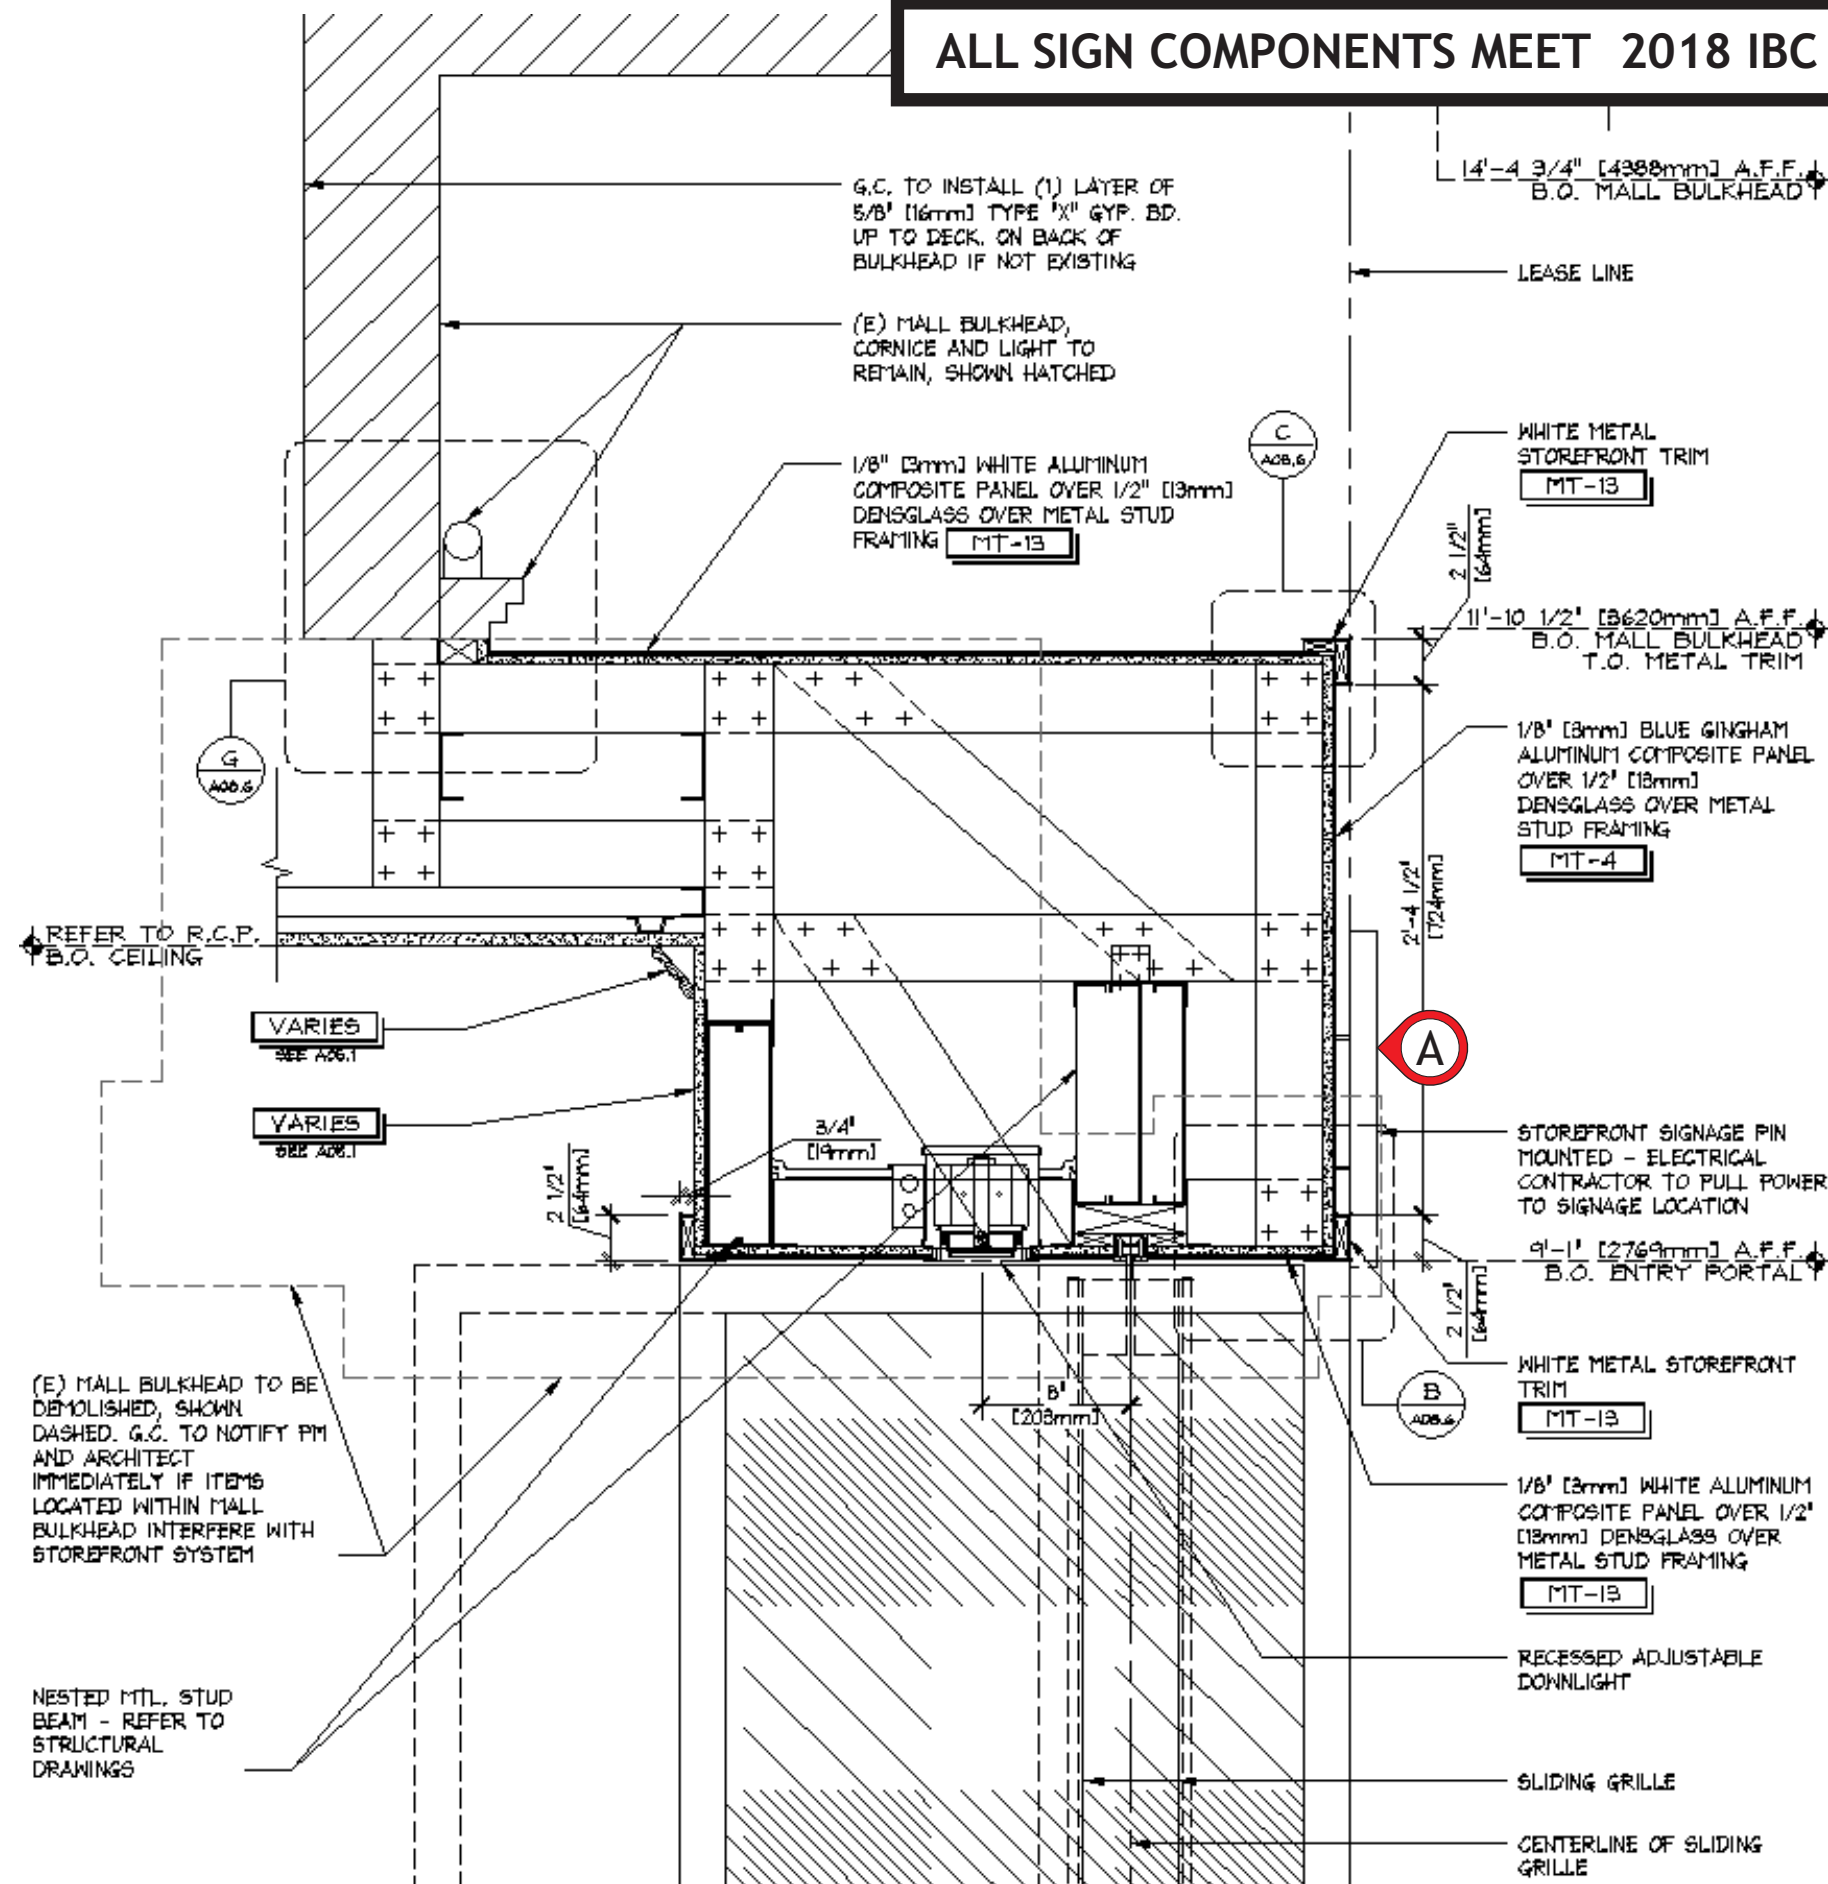

93 Industry Drive
PO Box 349
Versailles, KY 40383
859.879.1199



Bath & Body Works

STORE 737
SPACE 235

SOUTH HILL MALL
3500 SOUTH MERIDIAN STREET
PUYALLUP, WA 98373

This sign is intended to be installed in accordance with the requirements of Article 600 of the National Electrical Code and/or other applicable local codes. This includes proper grounding and bonding of the sign.


RUGGLES SIGN DOES NOT PROVIDE PRIMARY ELECTRICAL TO SIGN LOCATION!



Submittal Date: 01/10/23
Plan Issue/Rev Date: _____
Acct Rep: Ashley Abney
Designer: Jaye Williams

REVISIONS

R1: _____ R6: _____
R2: _____ R7: _____
R3: _____ R8: _____
R4: _____ R9: _____
R5: _____ R10: _____

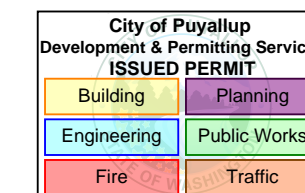

B EDGE LIT - ILLUM CHANNEL LETTERS - ELEVATION
Scale: 1" = 1' - 0"




SIGN - DETAILS

- 1 1" DEEP BLACK ACRYLIC LETTERS PAINTED TO MATCH AGED BRASS FINISH ON EXTERIOR SURFACES, INTERIOR SURFACES PAINTED HIGH GLOSS WHITE
- 2 3/4" THICK ROUTED ACRYLIC REVERSE PUSH THRU BACKS WITH 3/8" EXPOSED (FROSTED EDGES), MATTE WHITE VINYL APPLIED TO BACK OF ACRYLIC, BACKS SECURED WITH 2-56 SCREW
- 3 BITRO TITO 4100K WHITE LED UNITS TO ILLUMINATE LETTERS.
- 4 HEYCO GROMMET PASS-THRU TO BITRO ASU-60-12U LED DRIVER (120-277 VOLT) CONTAINED IN PAIGE 980054C SNAP 2 ENCLOSURE
- 5 LETTERS SECURED WITH 3/16" WOOD SCREWS



ALL SIGN COMPONENTS MEET 2018 IBC SECTION 402.6.4

INSTALL - DETAILS

SIGN CENTERED HORIZONTALLY OVER OPENING

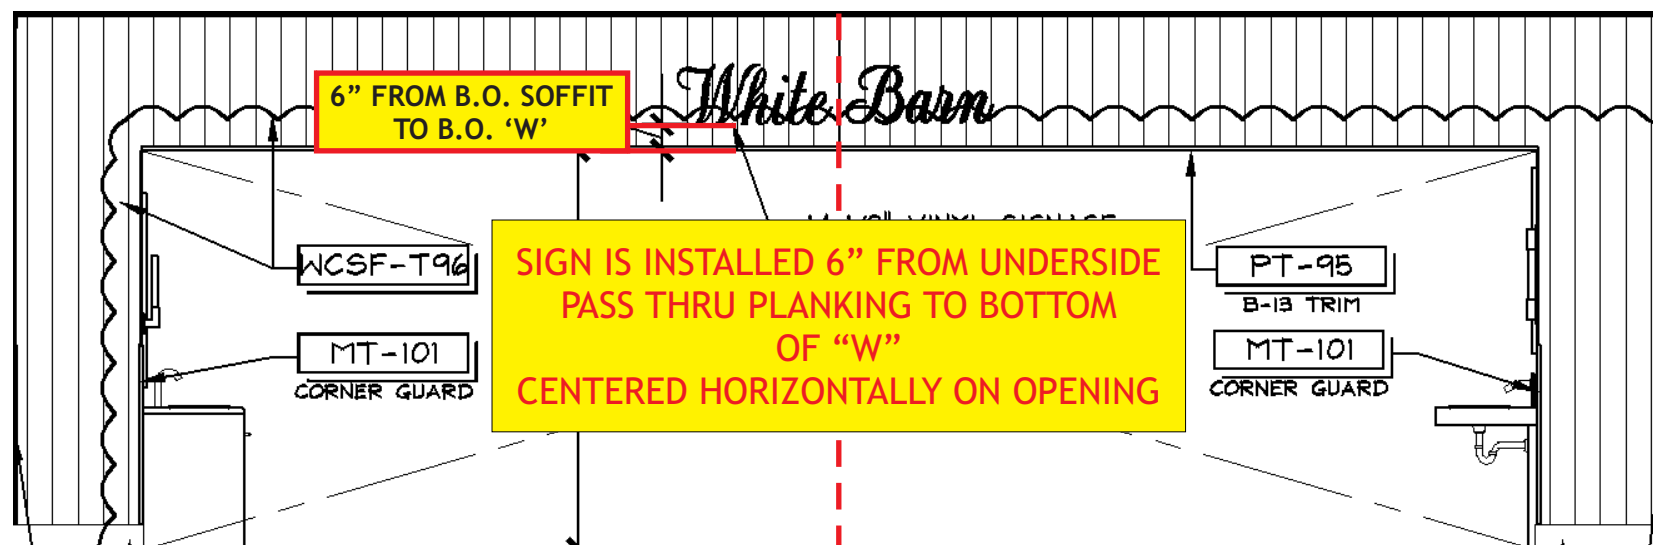

EDGE-LIT - ILLUM CHANNEL LETTERS - SECTION
Scale: N.T.S.

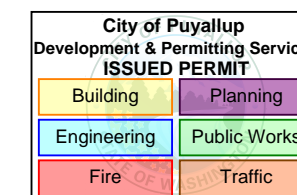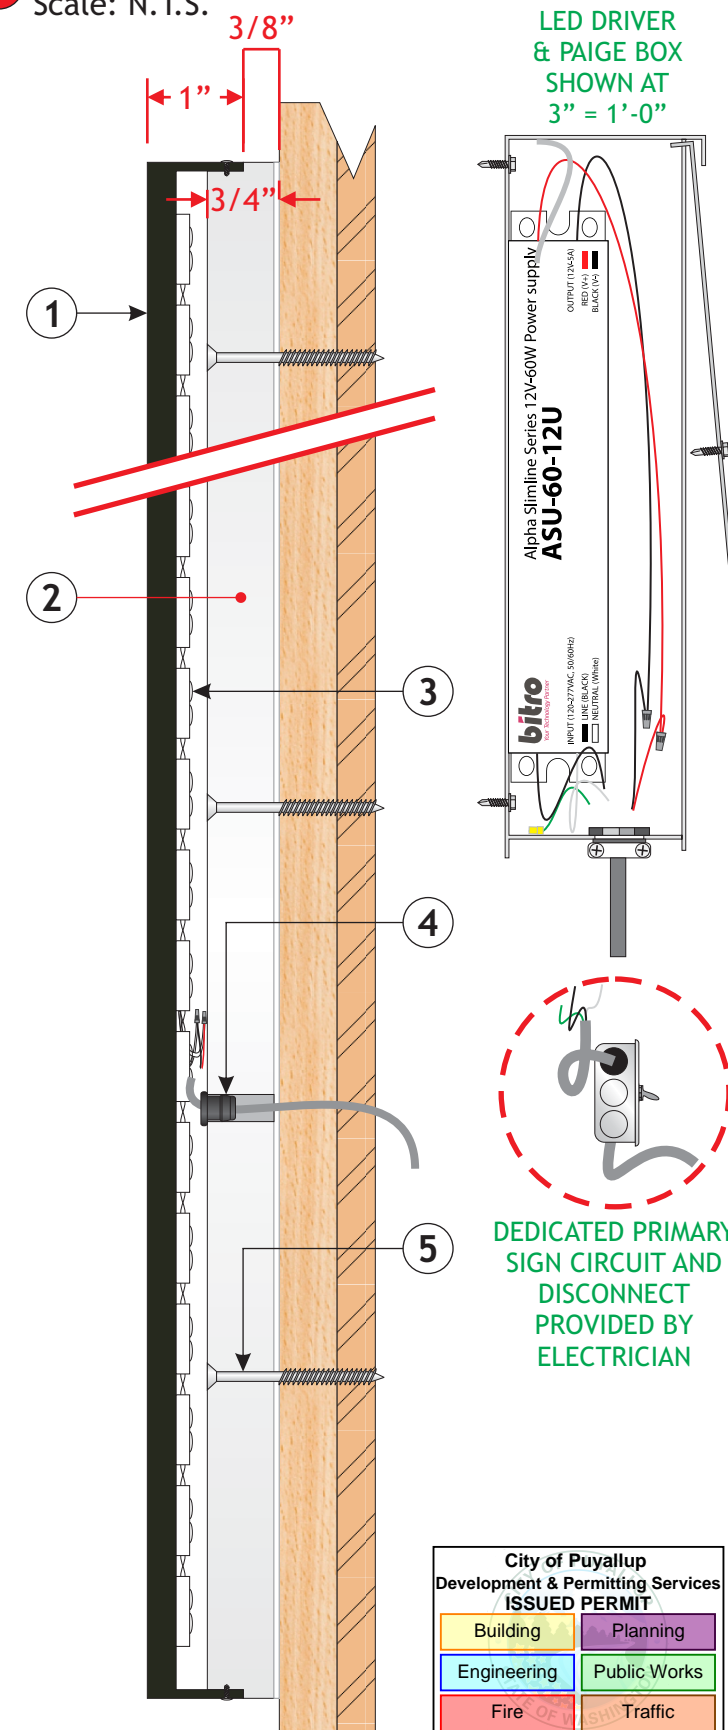

93 Industry Drive
PO Box 349
Versailles, KY 40383
859.879.1199



Bath & Body Works

STORE 737
SPACE 235

SOUTH HILL MALL
3500 SOUTH MERIDIAN STREET
PUYALLUP, WA 98373

This sign is intended to be installed in accordance with the requirements of Article 600 of the National Electrical Code and/or other applicable local codes. This includes proper grounding and bonding of the sign.

RUGGLES SIGN DOES NOT PROVIDE PRIMARY ELECTRICAL TO SIGN LOCATION!



Submittal Date: 01/10/23
Plan Issue/Rev Date: _____
Acct Rep: Ashley Abney
Designer: Jaye Williams

REVISIONS

R1: _____	R6: _____
R2: _____	R7: _____
R3: _____	R8: _____
R4: _____	R9: _____
R5: _____	R10: _____

WB14.5EL RPT acrylic aged brass

PAGE 8

PRSG20230085



93 Industry Drive
PO Box 349
Versailles, KY 40383
859.879.1199



Bath & Body Works

STORE 737
SPACE 235

SOUTH HILL MALL
3500 SOUTH MERIDIAN STREET
PUYALLUP, WA 98373

This sign is intended to be installed in accordance with the requirements of Article 600 of the National Electrical Code and/or other applicable local codes. This includes proper grounding and bonding of the sign.


RUGGLES SIGN DOES NOT PROVIDE PRIMARY ELECTRICAL TO SIGN LOCATION!



Submittal Date: 01/10/23
Plan Issue/Rev Date: _____
Acct Rep: Ashley Abney
Designer: Jaye Williams


REVISIONS

R1: _____ R6: _____
R2: _____ R7: _____
R3: _____ R8: _____
R4: _____ R9: _____
R5: _____ R10: _____

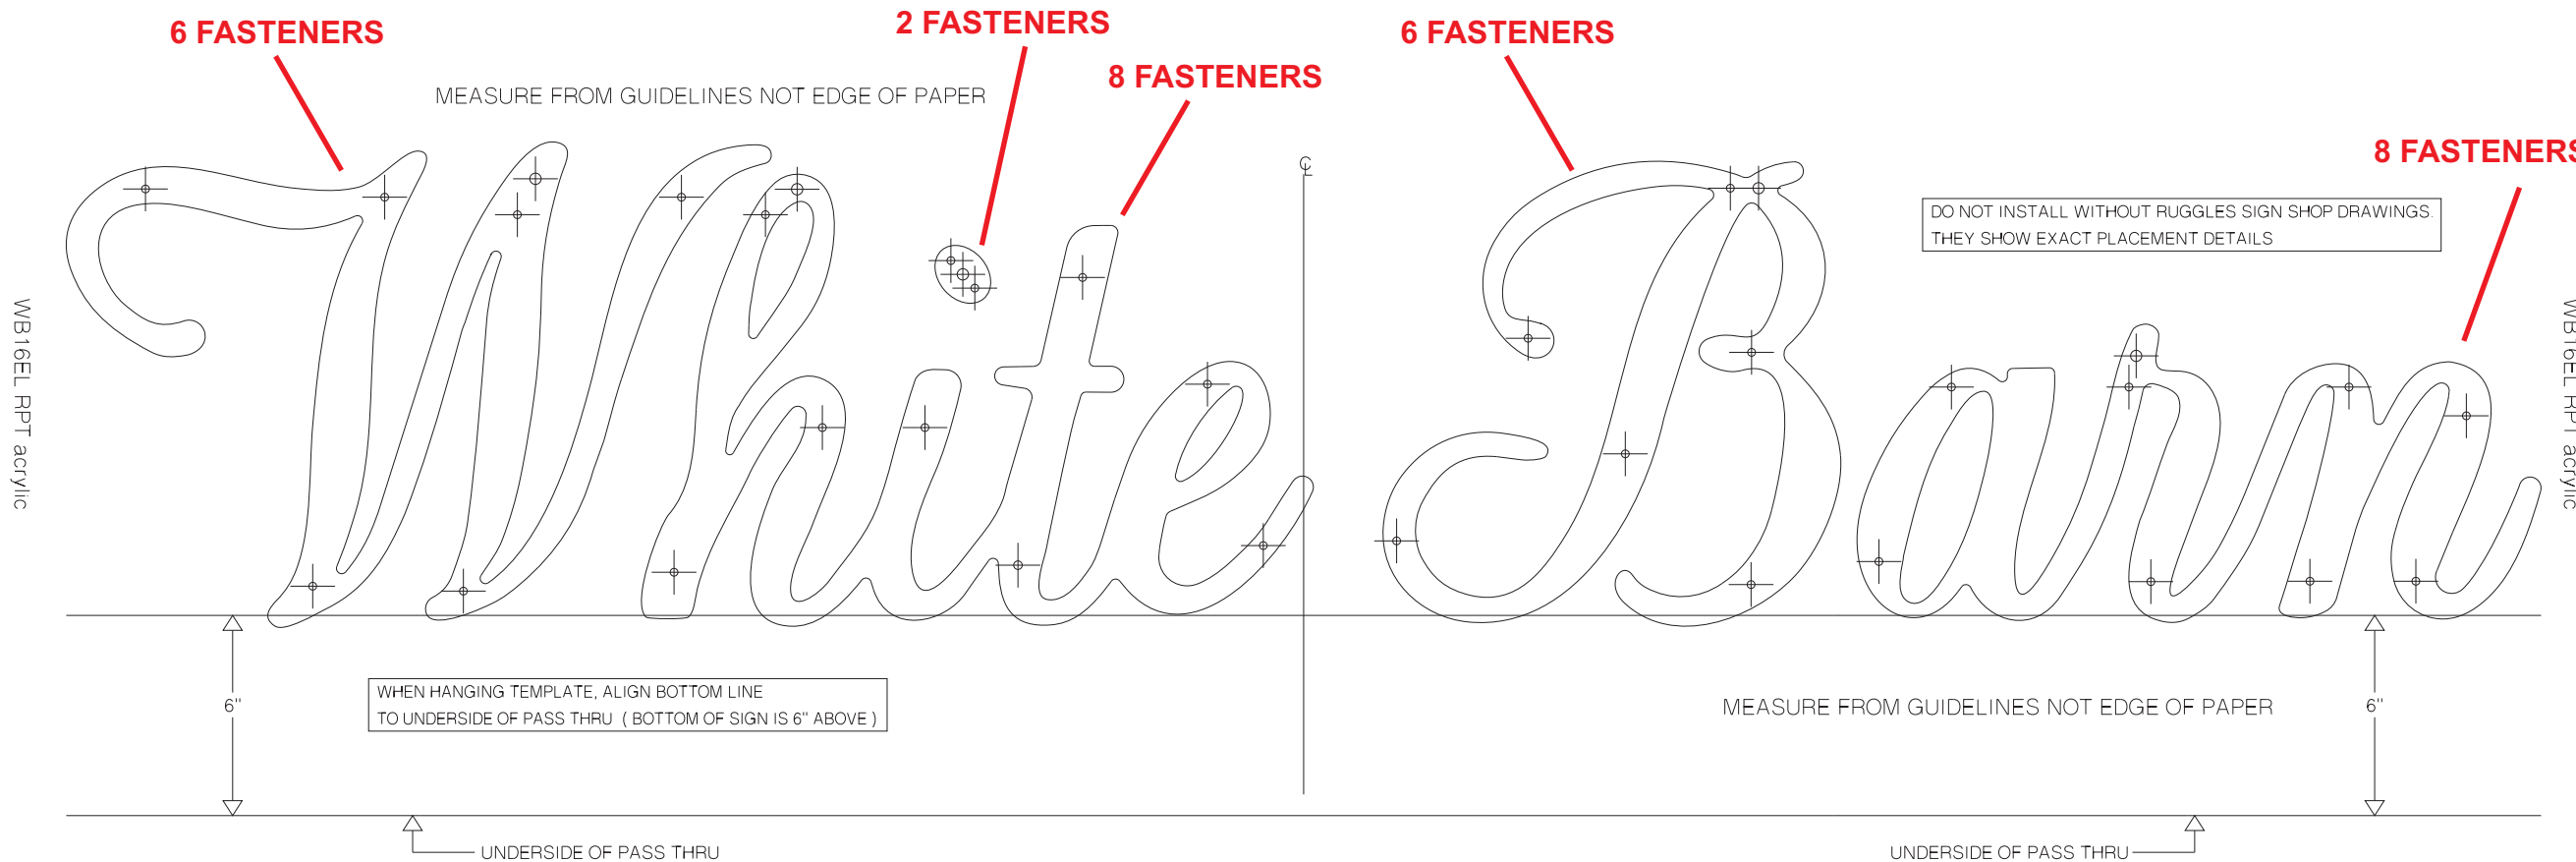

LETTERS MOUNT WITH 3/16" WOOD SCREWS THRU LETTER BACKS

ALL SIGN COMPONENTS MEET 2018 IBC SECTION 402.6.4

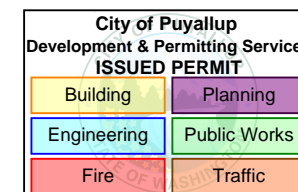

C FACE LIT CHANNEL LETTERS - ELEVATION
Scale: 1 1/2" = 1' - 0"

ALL SIGN COMPONENTS MEET 2018 IBC SECTION 402.6.4




93 Industry Drive
PO Box 349
Versailles, KY 40383
859.879.1199




SIGN - DETAILS

- 1 1 1/8" DEEP ACRYLIC LETTERS WITH ROUTED ALUMINUM BACKS PAINTED TO MATCH SW 7006 EXTRA WHITE ON RETURNS
- 2 TRANSLUCENT FACE
- 3 REMOVABLE ALUMINUM BACK
- 4 BITRO 8100K WHITE LED BOARD GLUED TO LETTER BACK
- 5 BITRO ASU-60-12U LED DRIVER (120-277 VOLT) CONTAINED IN PAIGE 980054C SNAP 2 ENCLOSURE
- 6 LETTERS MOUNT FLUSH TO WALL WITH 10-24 RIVET NUT WITH 3/16 ALL THREAD ROD AND SILICONE
- 7 PLUG-IN CORD FOR CHANEL LETTERS


FACE LIT CHANNEL LETTERS - SECTION
Scale: N.T.S.

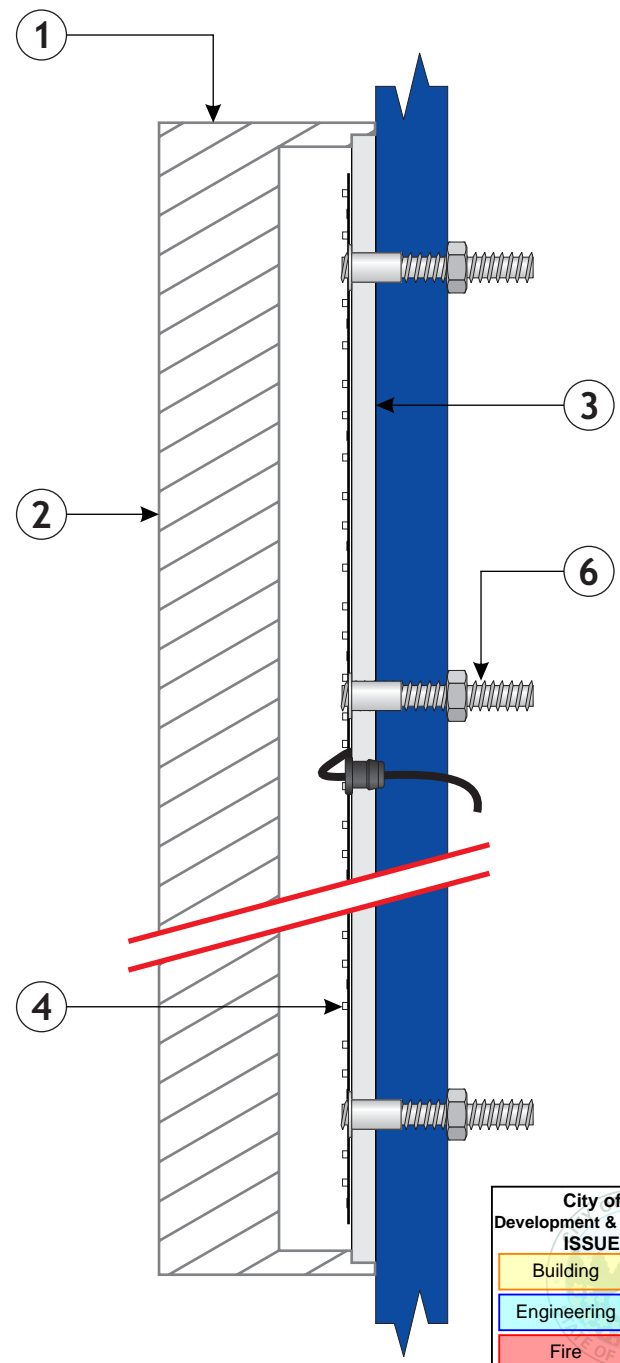


PAIGE BOX - SECTION
Scale: 3" = 1' - 0"

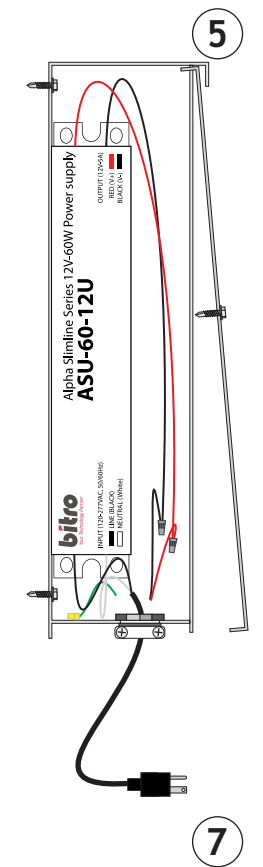

INSTALL - DETAILS

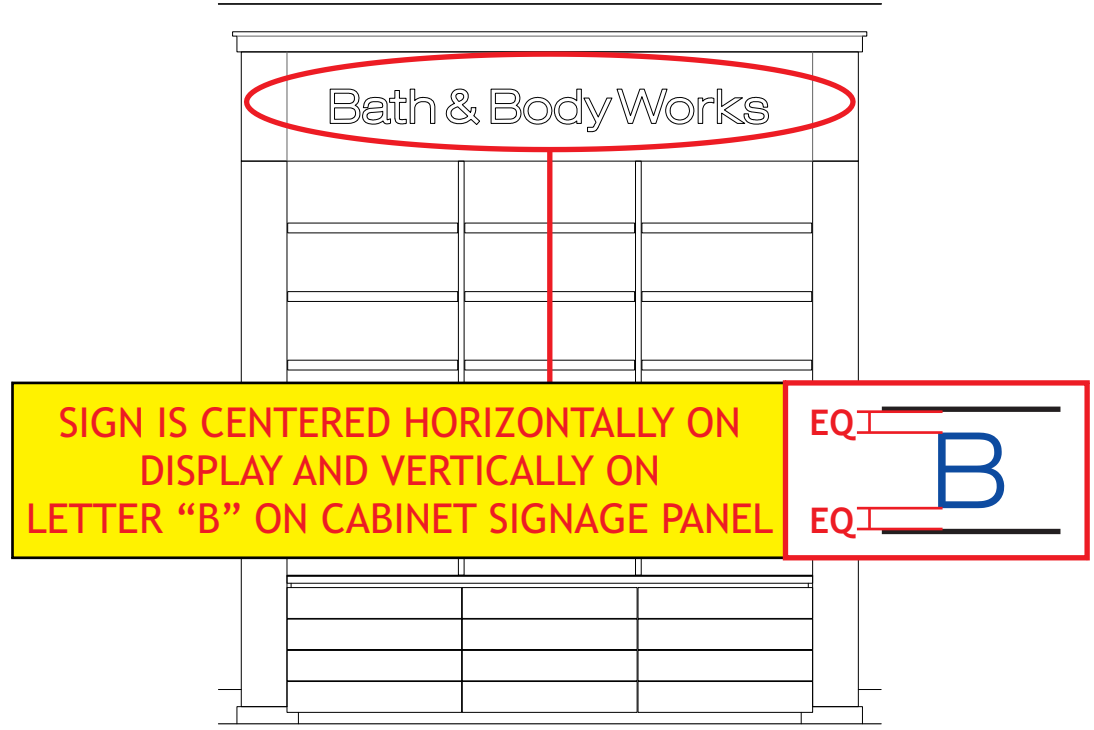

SIGN IS CENTERED HORIZONTALLY ON DISPLAY AND VERTICALLY ON LETTER "B" ON CABINET SIGNAGE PANEL

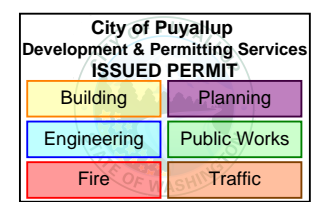

DEDICATED PRIMARY SIGN CIRCUIT AND DISCONNECT PROVIDED BY ELECTRICIAN

Bath & Body Works

STORE 737
SPACE 235

SOUTH HILL MALL
3500 SOUTH MERIDIAN STREET
PUYALLUP, WA 98373

This sign is intended to be installed in accordance with the requirements of Article 600 of the National Electrical Code and/or other applicable local codes. This includes proper grounding and bonding of the sign.

RUGGLES SIGN DOES NOT PROVIDE PRIMARY ELECTRICAL TO SIGN LOCATION!



Submittal Date: 01/10/23
Plan Issue/Rev Date: _____
Acct Rep: Ashley Abney
Designer: Jaye Williams

REVISIONS

R1: _____	R6: _____
R2: _____	R7: _____
R3: _____	R8: _____
R4: _____	R9: _____
R5: _____	R10: _____

BBW6FL acrylic gen3



93 Industry Drive
PO Box 349
Versailles, KY 40383
859.879.1199



Bath & Body Works

STORE 737
SPACE 235

SOUTH HILL MALL
3500 SOUTH MERIDIAN STREET
PUYALLUP, WA 98373

This sign is intended to be installed in accordance with the requirements of Article 600 of the National Electrical Code and/or other applicable local codes. This includes proper grounding and bonding of the sign.


RUGGLES SIGN DOES NOT PROVIDE PRIMARY ELECTRICAL TO SIGN LOCATION!



Submittal Date: 01/10/23
Plan Issue/Rev Date: _____
Acct Rep: Ashley Abney
Designer: Jaye Williams


REVISIONS

R1: _____ R6: _____
R2: _____ R7: _____
R3: _____ R8: _____
R4: _____ R9: _____
R5: _____ R10: _____

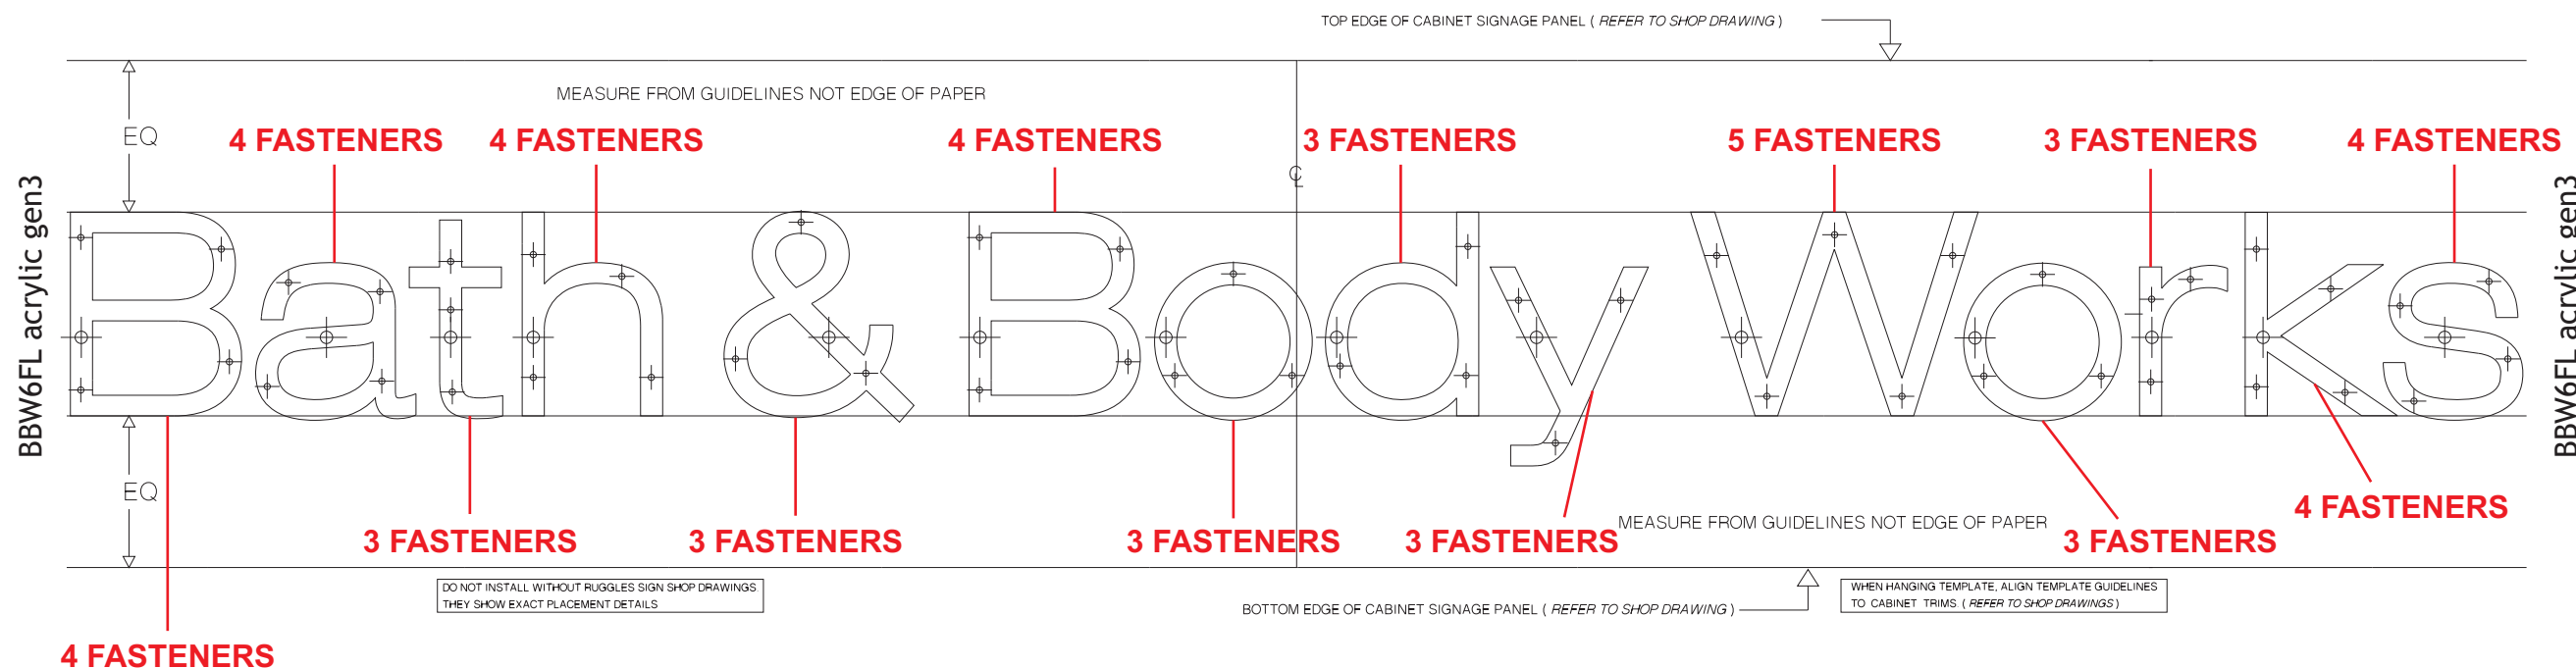

LETTERS MOUNT WITH 10-24 RIVET NUT, WITH 3/16" ALL THREAD ROD, SILICONE APPLIED TO STUDS WITH NUT AT BACK SIDE OF WALL - LETTERS ARE THRU BOLTED

ALL SIGN COMPONENTS MEET 2018 IBC SECTION 402.6.4

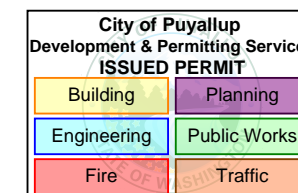

D EDGE LIT - ILLUM CHANNEL LETTERS - ELEVATION
Scale: 1 1/2" = 1' - 0"



SIGN - DETAILS

- 1 1" DEEP METAL LETTERS RETURNS AND FACES PAINTED HIGHLIGHTED MP TUCSON/DE BEERS GOLD WITH BLACK ADDED AND BLACK DISTRESSED EDGES ON EXTERIOR SURFACES, INTERIOR SURFACES PAINTED HIGH GLOSS WHITE
- 2 3/4" THICK ROUTED ACRYLIC REVERSE PUSH THRU BACKS WITH 3/8" EXPOSED (FROSTED EDGES), MATTE WHITE VINYL APPLIED TO FRONT AND BACK SIDE OF ACRYLIC, BACKS SECURED WITH 2-56 SCREW
- 3 BITRO TITO 4100K WHITE LED UNITS TO ILLUMINATE LETTERS
- 4 HEYCO GROMMET PASS-THRU TO BITRO ASU-60-12U LED DRIVER (120-277 VOLT) CONTAINED IN PAIGE 980054C SNAP 2 ENCLOSURE WITH WALL PLUG-IN CORD FOR LETTERS
- 5 LETTERS SECURED WITH WOOD SCREWS THROUGH LETTER BACKS INTO BLOCKING



ALL SIGN COMPONENTS MEET 2018 IBC SECTION 402.6.4

INSTALL - DETAILS

SIGN APPEARS ON
MULTIPLE ELEVATIONS
QTY 2



EDGE-LIT - ILLUM CHANNEL LETTERS - SECTION
Scale: N.T.S.

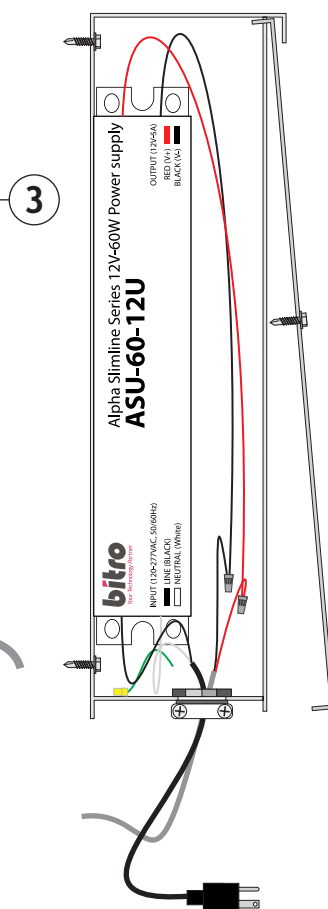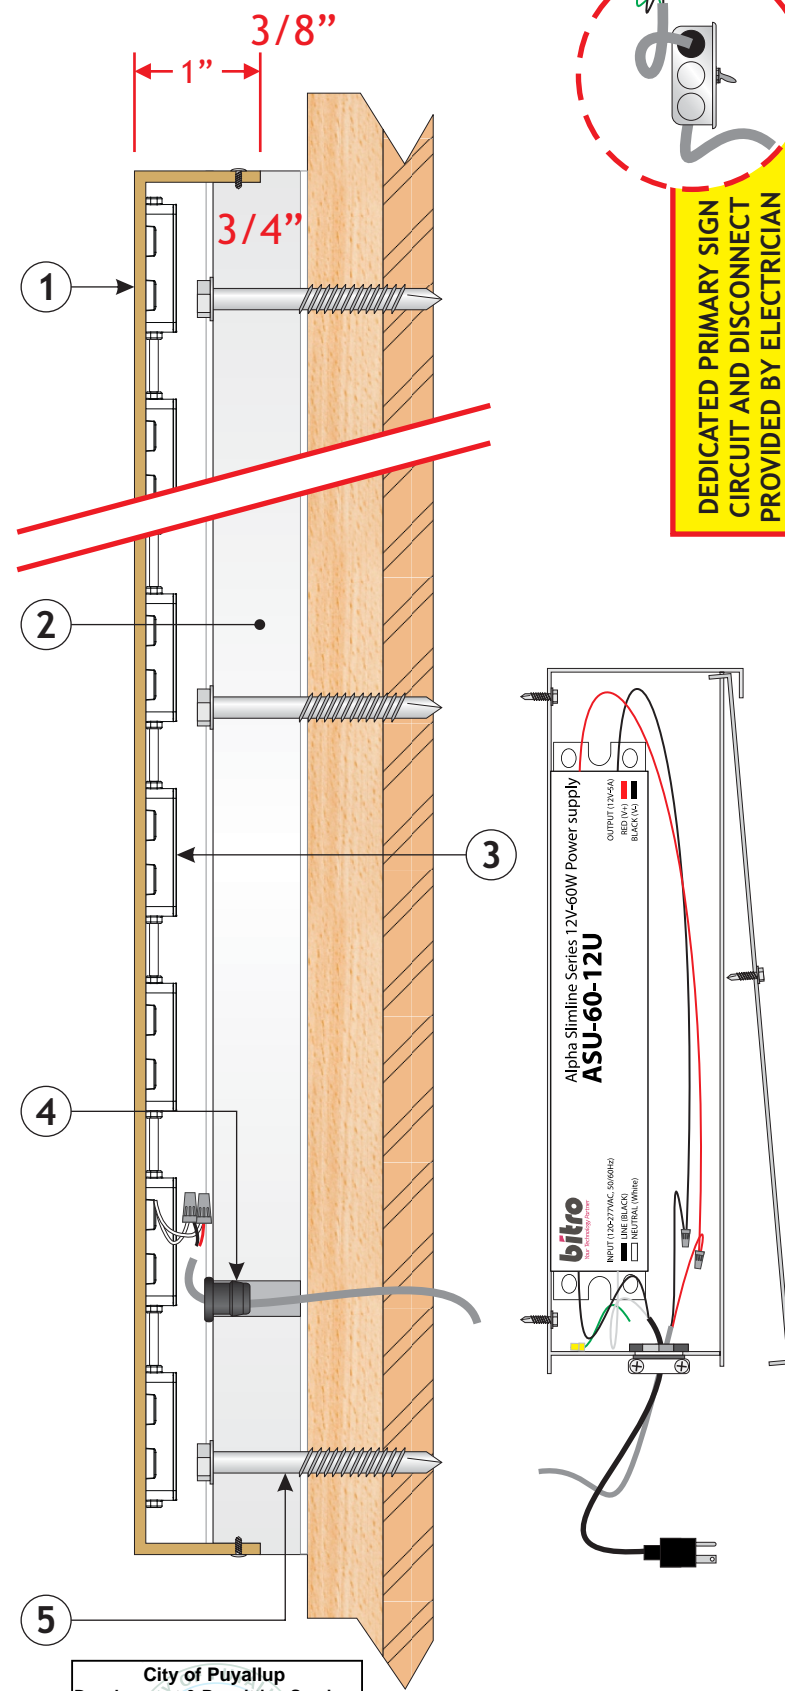

City of Puyallup
Development & Permitting Services
ISSUED PERMIT

Building	Planning
Engineering	Public Works
Fire	Traffic

WB11EL RPT gold 50%



93 Industry Drive
PO Box 349
Versailles, KY 40383
859.879.1199



Bath & Body Works

STORE 737
SPACE 235

SOUTH HILL MALL
3500 SOUTH MERIDIAN STREET
PUYALLUP, WA 98373

This sign is intended to be installed in accordance with the requirements of Article 600 of the National Electrical Code and/or other applicable local codes. This includes proper grounding and bonding of the sign.

RUGGLES SIGN DOES NOT PROVIDE PRIMARY ELECTRICAL TO SIGN LOCATION!



Submittal Date: 01/10/23
Plan Issue/Rev Date: _____
Acct Rep: Ashley Abney
Designer: Jaye Williams

REVISIONS

R1: _____	R6: _____
R2: _____	R7: _____
R3: _____	R8: _____
R4: _____	R9: _____
R5: _____	R10: _____



93 Industry Drive
PO Box 349
Versailles, KY 40383
859.879.1199



Bath & Body Works

STORE 737
SPACE 235

SOUTH HILL MALL
3500 SOUTH MERIDIAN STREET
PUYALLUP, WA 98373

This sign is intended to be installed in accordance with the requirements of Article 600 of the National Electrical Code and/or other applicable local codes. This includes proper grounding and bonding of the sign.


RUGGLES SIGN DOES NOT PROVIDE PRIMARY ELECTRICAL TO SIGN LOCATION!



Submittal Date: 01/10/23
Plan Issue/Rev Date: _____
Acct Rep: Ashley Abney
Designer: Jaye Williams


REVISIONS

R1: _____ R6: _____
R2: _____ R7: _____
R3: _____ R8: _____
R4: _____ R9: _____
R5: _____ R10: _____

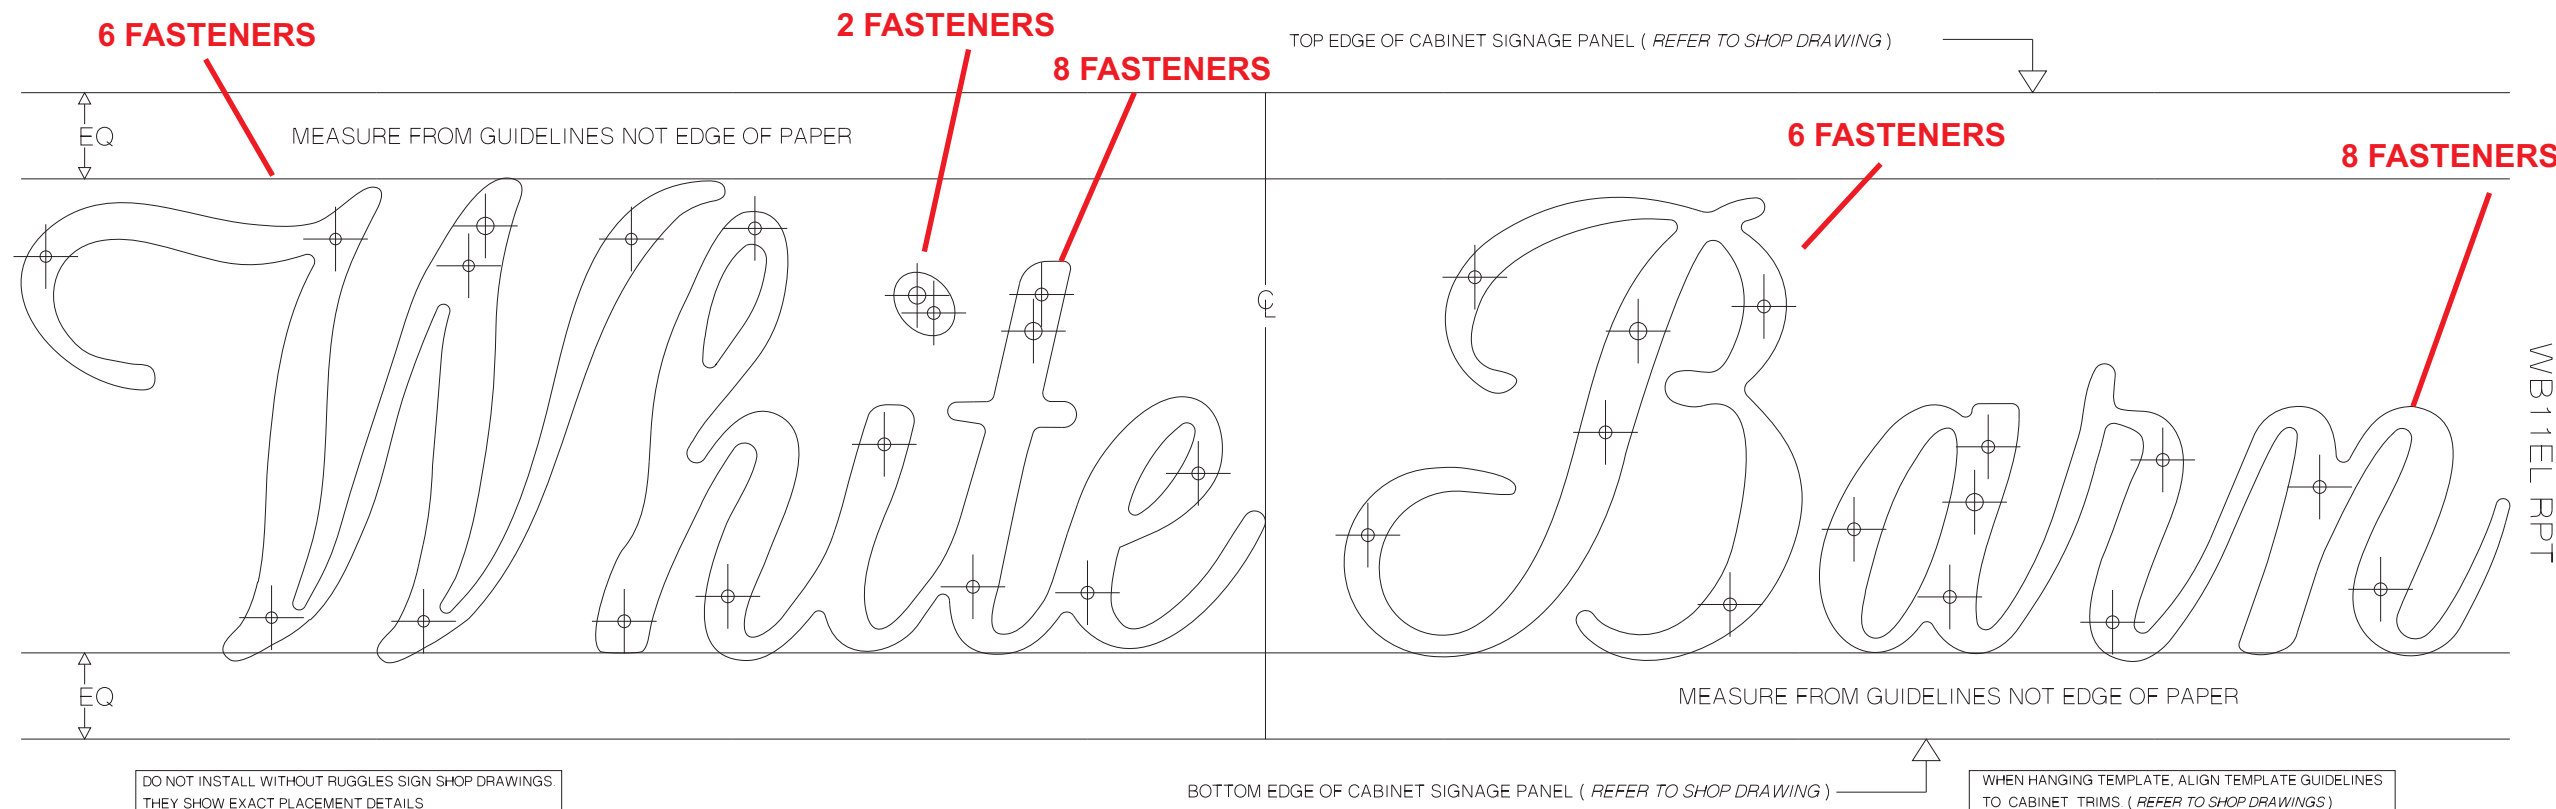


**LETTERS MOUNT WITH 3/16" WOOD SCREWS
THRU LETTER BACKS**

ALL SIGN COMPONENTS MEET 2018 IBC SECTION 402.6.4

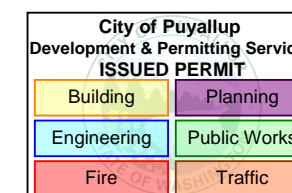

E FACE LIT CHANNEL LETTERS - ELEVATION
Scale: 1 1/2" = 1' - 0"


ALL SIGN COMPONENTS MEET 2018 IBC SECTION 402.6.4

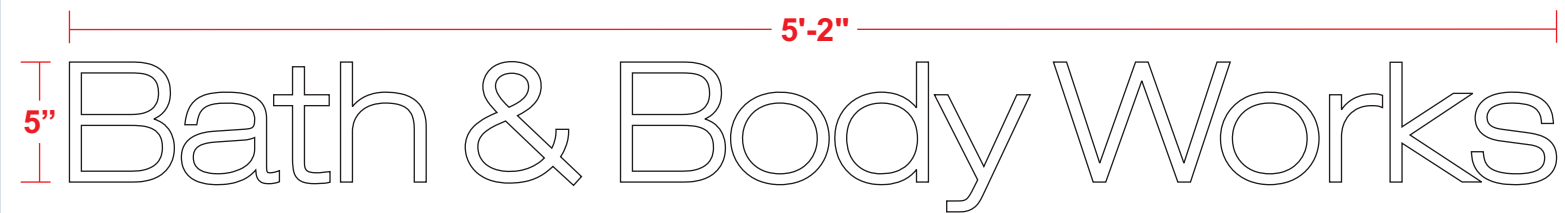


SIGN - DETAILS

- 1 1 1/8" DEEP ACRYLIC LETTERS WITH ROUTED ALUMINUM BACKS PAINTED TO MATCH SW 7006 EXTRA WHITE ON RETURNS
- 2 TRANSLUCENT FACE
- 3 REMOVABLE ALUMINUM BACK SECURED TO RETURNS WITH ADHESIVE
- 4 BITRO 8100K WHITE LED BOARD GLUED TO LETTER BACK
- 5 BITRO ASU-60-12U LED DRIVER (120-277 VOLT) CONTAINED IN PAIGE 980054C SNAP 2 ENCLOSURE
- 6 LETTERS MOUNT FLUSH TO WALL WITH 10-24 RIVET NUT WITH 3/16 ALL THREAD ROD AND SILICONE
- 7 PLUG-IN CORD FOR CHANEL LETTERS



INSTALL - DETAILS

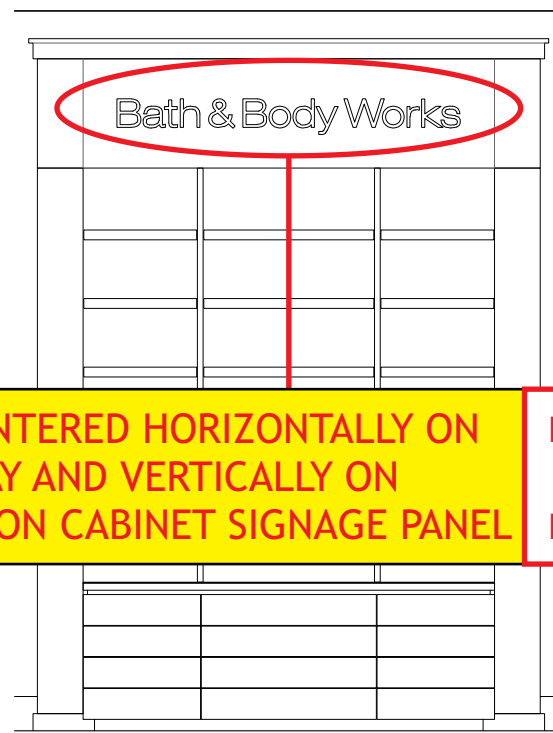


SIGN IS CENTERED HORIZONTALLY ON DISPLAY AND VERTICALLY ON LETTER "B" ON CABINET SIGNAGE PANEL

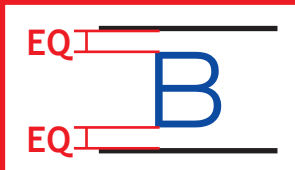

FACE LIT CHANNEL LETTERS - SECTION
Scale: N.T.S.

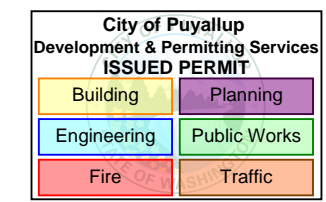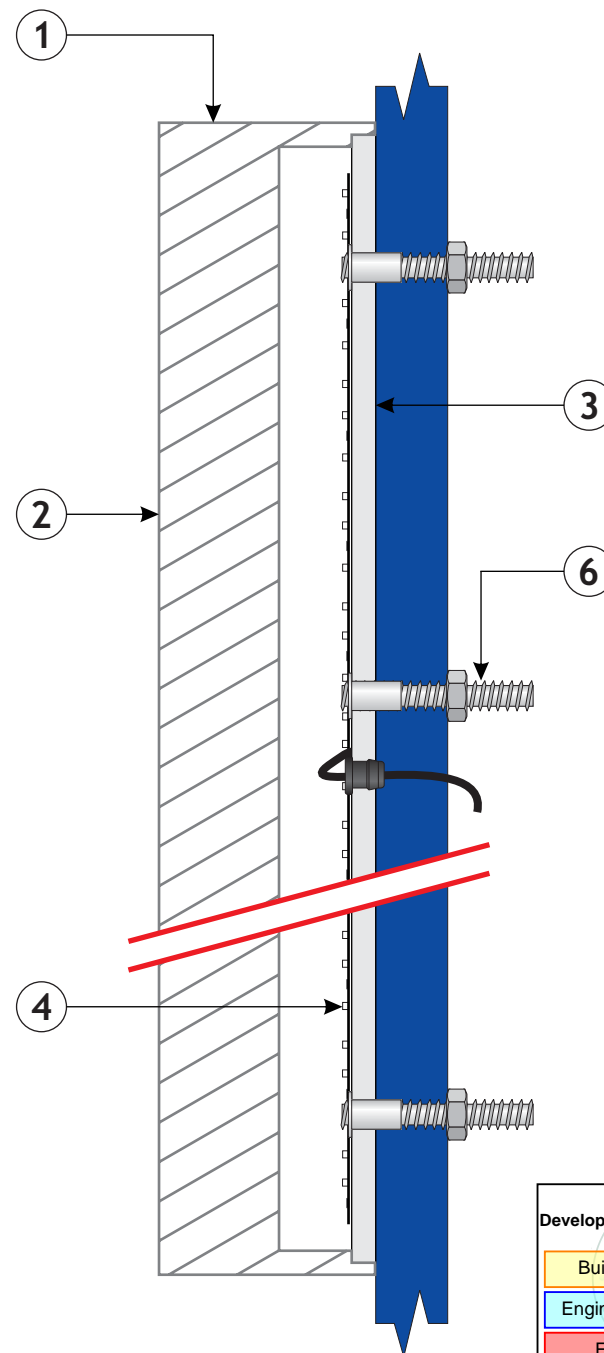

PAIGE BOX - SECTION
Scale: 3" = 1' - 0"

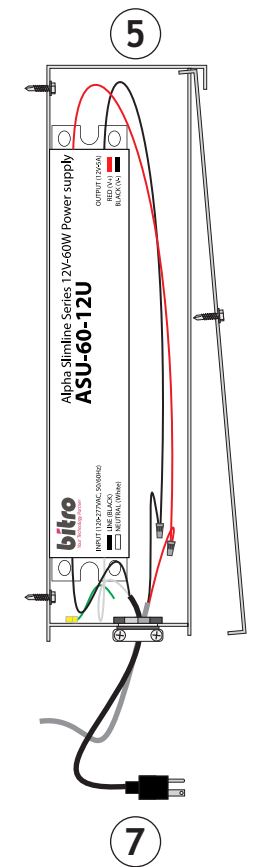

DEDICATED PRIMARY SIGN CIRCUIT AND DISCONNECT PROVIDED BY ELECTRICIAN



93 Industry Drive
PO Box 349
Versailles, KY 40383
859.879.1199



Bath & Body Works

STORE 737
SPACE 235

SOUTH HILL MALL
3500 SOUTH MERIDIAN STREET
PUYALLUP, WA 98373

This sign is intended to be installed in accordance with the requirements of Article 600 of the National Electrical Code and/or other applicable local codes. This includes proper grounding and bonding of the sign.

RUGGLES SIGN DOES NOT PROVIDE PRIMARY ELECTRICAL TO SIGN LOCATION!



Submittal Date: 01/10/23
Plan Issue/Rev Date: _____
Acct Rep: Ashley Abney
Designer: Jaye Williams

REVISIONS

R1: _____	R6: _____
R2: _____	R7: _____
R3: _____	R8: _____
R4: _____	R9: _____
R5: _____	R10: _____

BBW5FL acrylic gen3

PAGE 14

PRSG20230085



93 Industry Drive
PO Box 349
Versailles, KY 40383
859.879.1199



Bath & Body Works

STORE 737
SPACE 235

SOUTH HILL MALL
3500 SOUTH MERIDIAN STREET
PUYALLUP, WA 98373

This sign is intended to be installed in accordance with the requirements of Article 600 of the National Electrical Code and/or other applicable local codes. This includes proper grounding and bonding of the sign.


RUGGLES SIGN DOES NOT PROVIDE PRIMARY ELECTRICAL TO SIGN LOCATION!



Submittal Date: 01/10/23
Plan Issue/Rev Date: _____
Acct Rep: Ashley Abney
Designer: Jaye Williams


REVISIONS

R1: _____ R6: _____
R2: _____ R7: _____
R3: _____ R8: _____
R4: _____ R9: _____
R5: _____ R10: _____

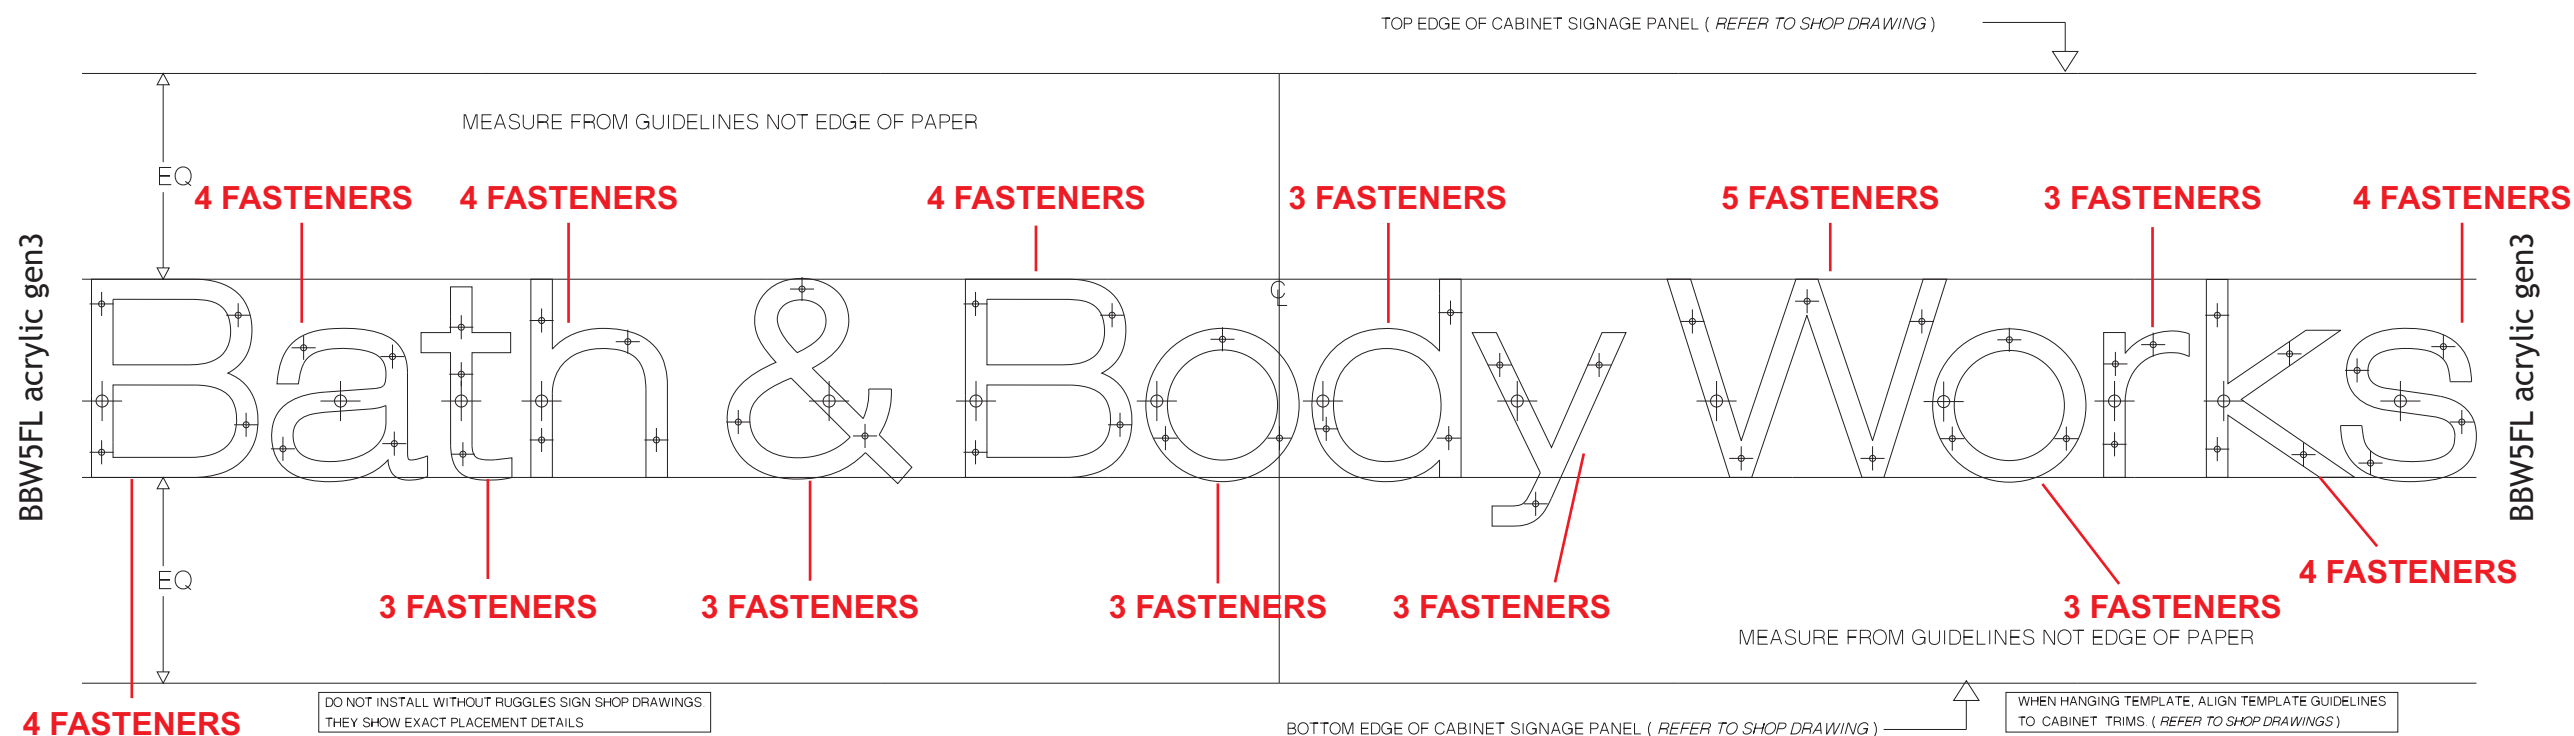


LETTERS MOUNT WITH 10-24 RIVET NUT, WITH 3/16" ALL THREAD ROD, SILICONE APPLIED TO STUDS WITH NUT AT BACK SIDE OF WALL - LETTERS ARE THRU BOLTED


ALL SIGN COMPONENTS MEET 2018 IBC SECTION 402.6.4

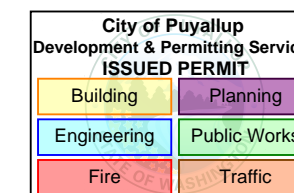

F VINYL - ELEVATION
Scale: 2" = 1' - 0"

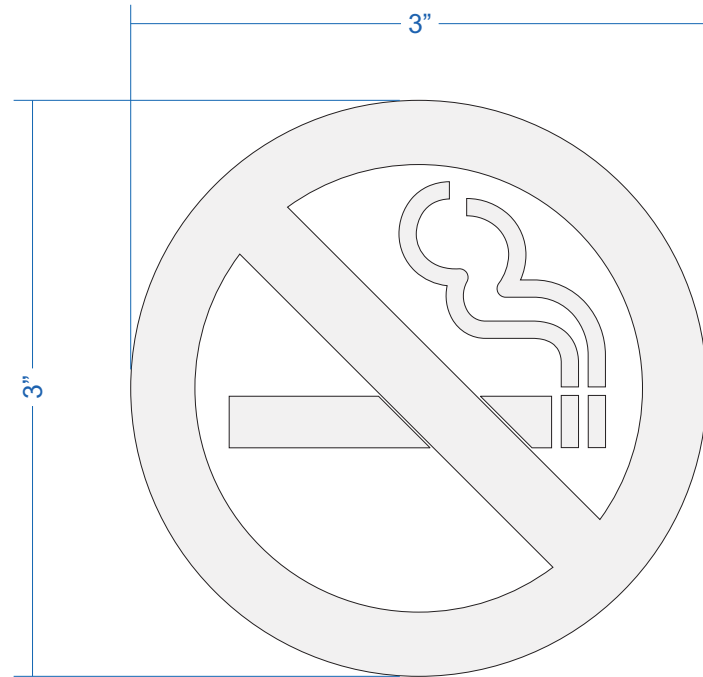

INSTALL - DETAILS

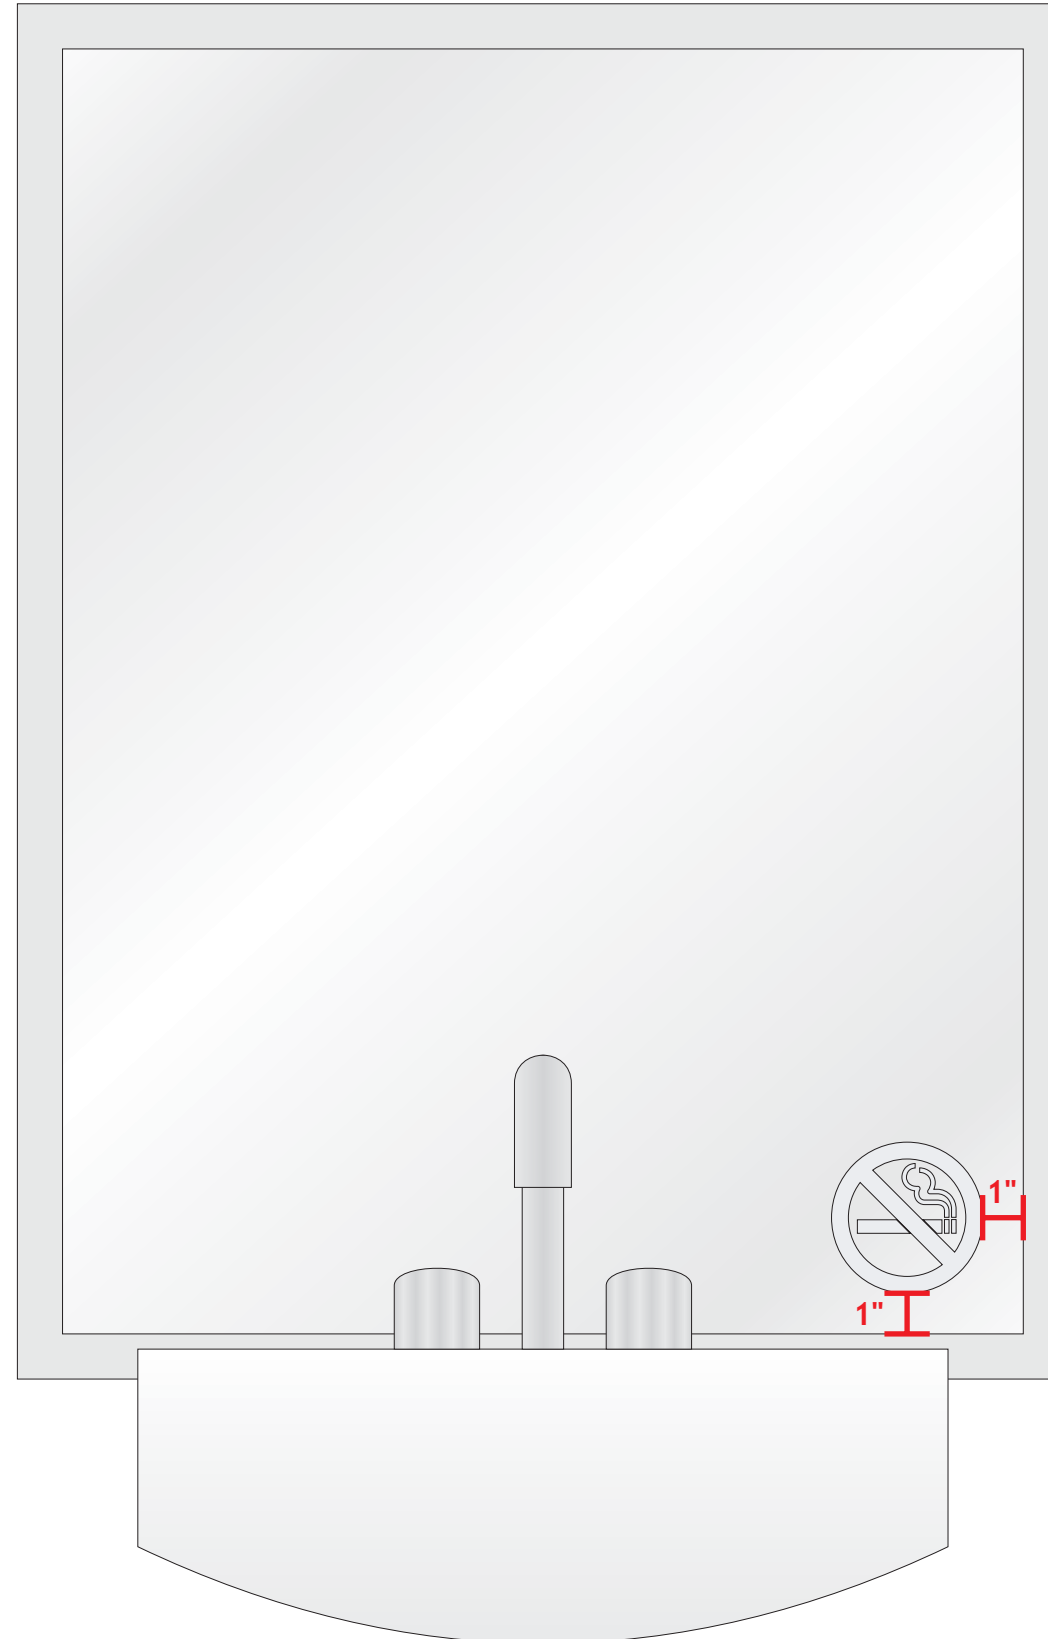

SIGN - DETAILS

- 1 FORWARD CUT FROSTED VINYL APPLIED FIRST SURFACE OF MIRROR
- 2 VINYL APPLIED DIRECTLY TO FACE OF MIRROR AT BOTTOM RIGHT CORNER, 1" FROM BOTTOM AND RIGHT EDGES OF FRAME

City of Puyallup Development & Permitting Services ISSUED PERMIT	
Building	Planning
Engineering	Public Works
Fire	Traffic

ALL SIGN COMPONENTS MEET 2018 IBC SECTION 402.6.4



93 Industry Drive
PO Box 349
Versailles, KY 40383
859.879.1199



Bath & Body Works

STORE 737
SPACE 235

SOUTH HILL MALL
3500 SOUTH MERIDIAN STREET
PUYALLUP, WA 98373

This sign is intended to be installed in accordance with the requirements of Article 600 of the National Electrical Code and/or other applicable local codes. This includes proper grounding and bonding of the sign.

RUGGLES SIGN DOES NOT PROVIDE PRIMARY ELECTRICAL TO SIGN LOCATION!



Submittal Date: 01/10/23
Plan Issue/Rev Date: _____
Acct Rep: Ashley Abney
Designer: Jaye Williams


REVISIONS

R1: _____	R6: _____
R2: _____	R7: _____
R3: _____	R8: _____
R4: _____	R9: _____
R5: _____	R10: _____


G PANEL - ELEVATION
Scale: 3" = 1' - 0"



● PANEL - INSTALL DETAIL
Scale: N.T.S.

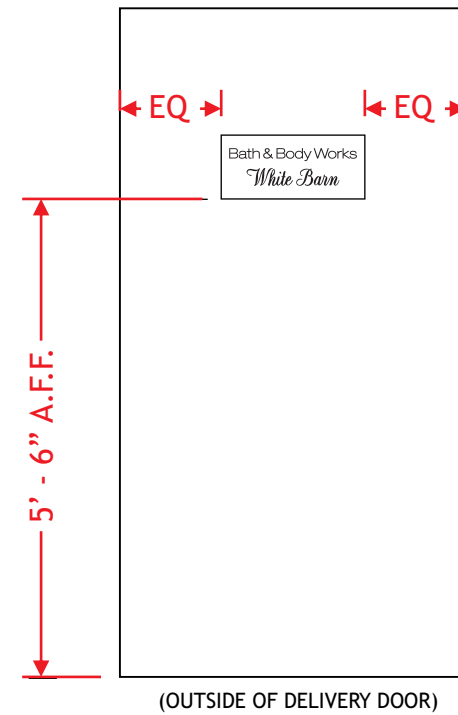

● PANEL - BACK SIDE
Scale: 3" = 1' - 0"

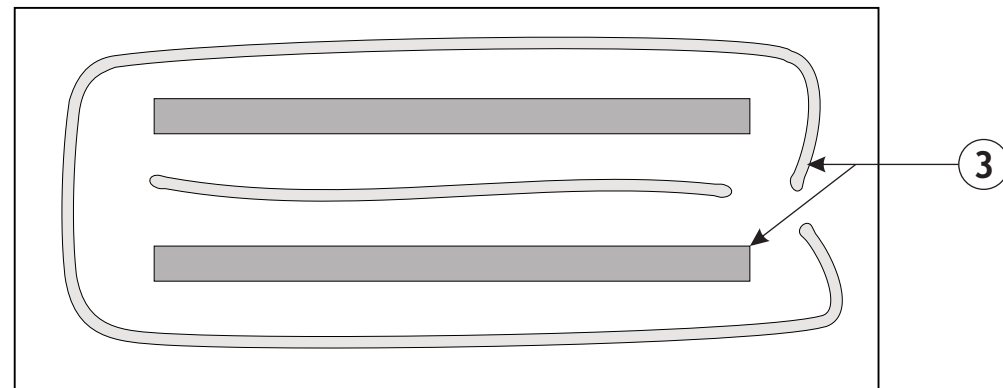

● SIGN - DETAILS

- 1 .040 PRE-FINISHED WHITE ALUMINUM PANEL
- 2 FORWARD CUT, GLOSS BLACK VINYL LOGO, APPLIED TO FACE OF WHITE PANEL
- 3 PANEL IS MOUNTED FLUSH TO DOOR WITH SILICONE AND VHB DOUBLE SIDED TAPE



93 Industry Drive
PO Box 349
Versailles, KY 40383
859.879.1199



Bath & Body Works

STORE 737
SPACE 235

SOUTH HILL MALL
3500 SOUTH MERIDIAN STREET
PUYALLUP, WA 98373

This sign is intended to be installed in accordance with the requirements of Article 600 of the National Electrical Code and/or other applicable local codes. This includes proper grounding and bonding of the sign.


RUGGLES SIGN DOES NOT PROVIDE PRIMARY ELECTRICAL TO SIGN LOCATION!



Submittal Date: 01/10/23
Plan Issue/Rev Date: _____
Acct Rep: Ashley Abney
Designer: Jaye Williams


REVISIONS

R1: _____	R6: _____
R2: _____	R7: _____
R3: _____	R8: _____
R4: _____	R9: _____
R5: _____	R10: _____

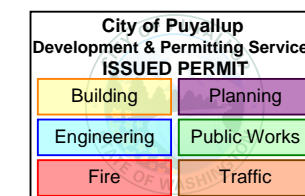


ALL SIGN COMPONENTS MEET 2018 IBC SECTION 402.6.4

H VINYL - DETAIL
Scale: HALF

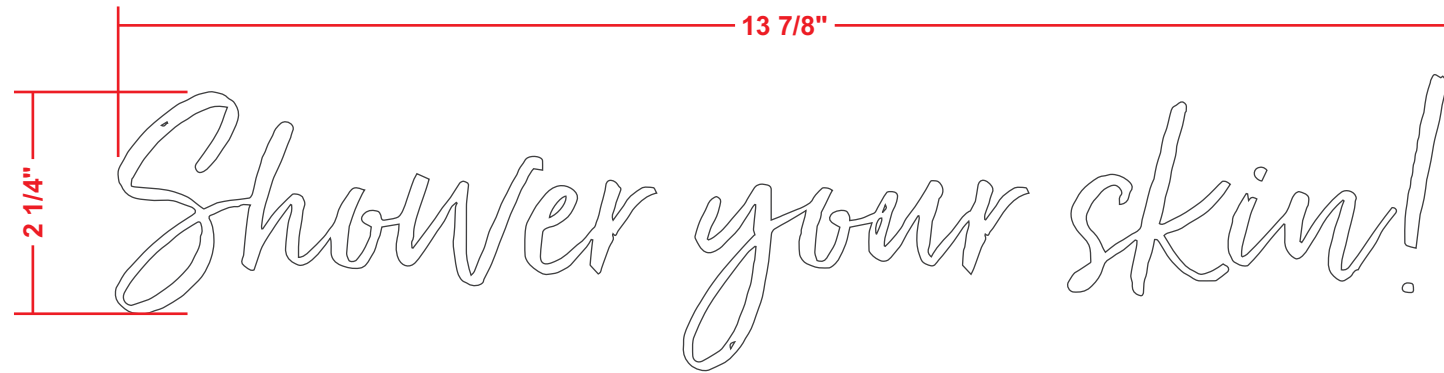

● PLACEMENT - DETAILS

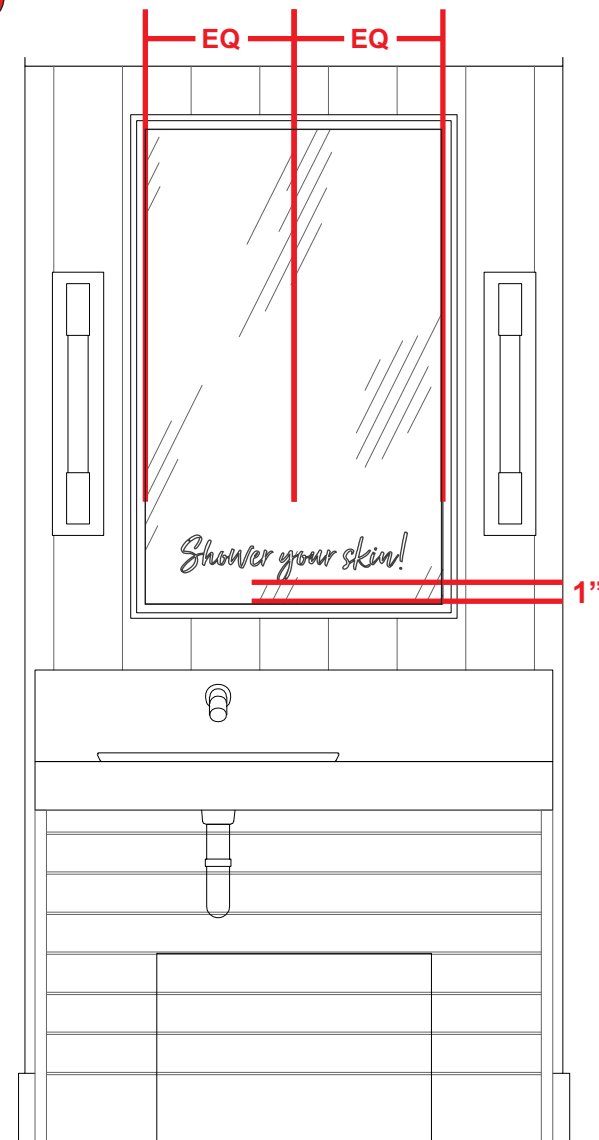

● SIGN - DETAILS

- ① FORWARD CUT WHITE VINYL TO MATCH SW 6007 EXTRA WHITE APPLIED FIRST SURFACE

ALL SIGN COMPONENTS MEET 2018 IBC SECTION 402.6.4

City of Puyallup Development & Permitting Services ISSUED PERMIT	
Building	Planning
Engineering	Public Works
Fire	Traffic



93 Industry Drive
PO Box 349
Versailles, KY 40383
859.879.1199



Bath & Body Works

STORE 737
SPACE 235

SOUTH HILL MALL
3500 SOUTH MERIDIAN STREET
PUYALLUP, WA 98373

This sign is intended to be installed in accordance with the requirements of Article 600 of the National Electrical Code and/or other applicable local codes. This includes proper grounding and bonding of the sign.

RUGGLES SIGN DOES NOT PROVIDE PRIMARY ELECTRICAL TO SIGN LOCATION!



Submittal Date: 01/10/23
Plan Issue/Rev Date: _____
Acct Rep: Ashley Abney
Designer: Jaye Williams

REVISIONS

R1: _____	R6: _____
R2: _____	R7: _____
R3: _____	R8: _____
R4: _____	R9: _____
R5: _____	R10: _____


1 VINYL - DETAIL
Scale: HALF



1 SIGN - DETAILS

- 1** FORWARD CUT WHITE VINYL TO MATCH SW 6007
EXTRA WHITE APPLIED FIRST SURFACE

1 PLACEMENT - DETAILS

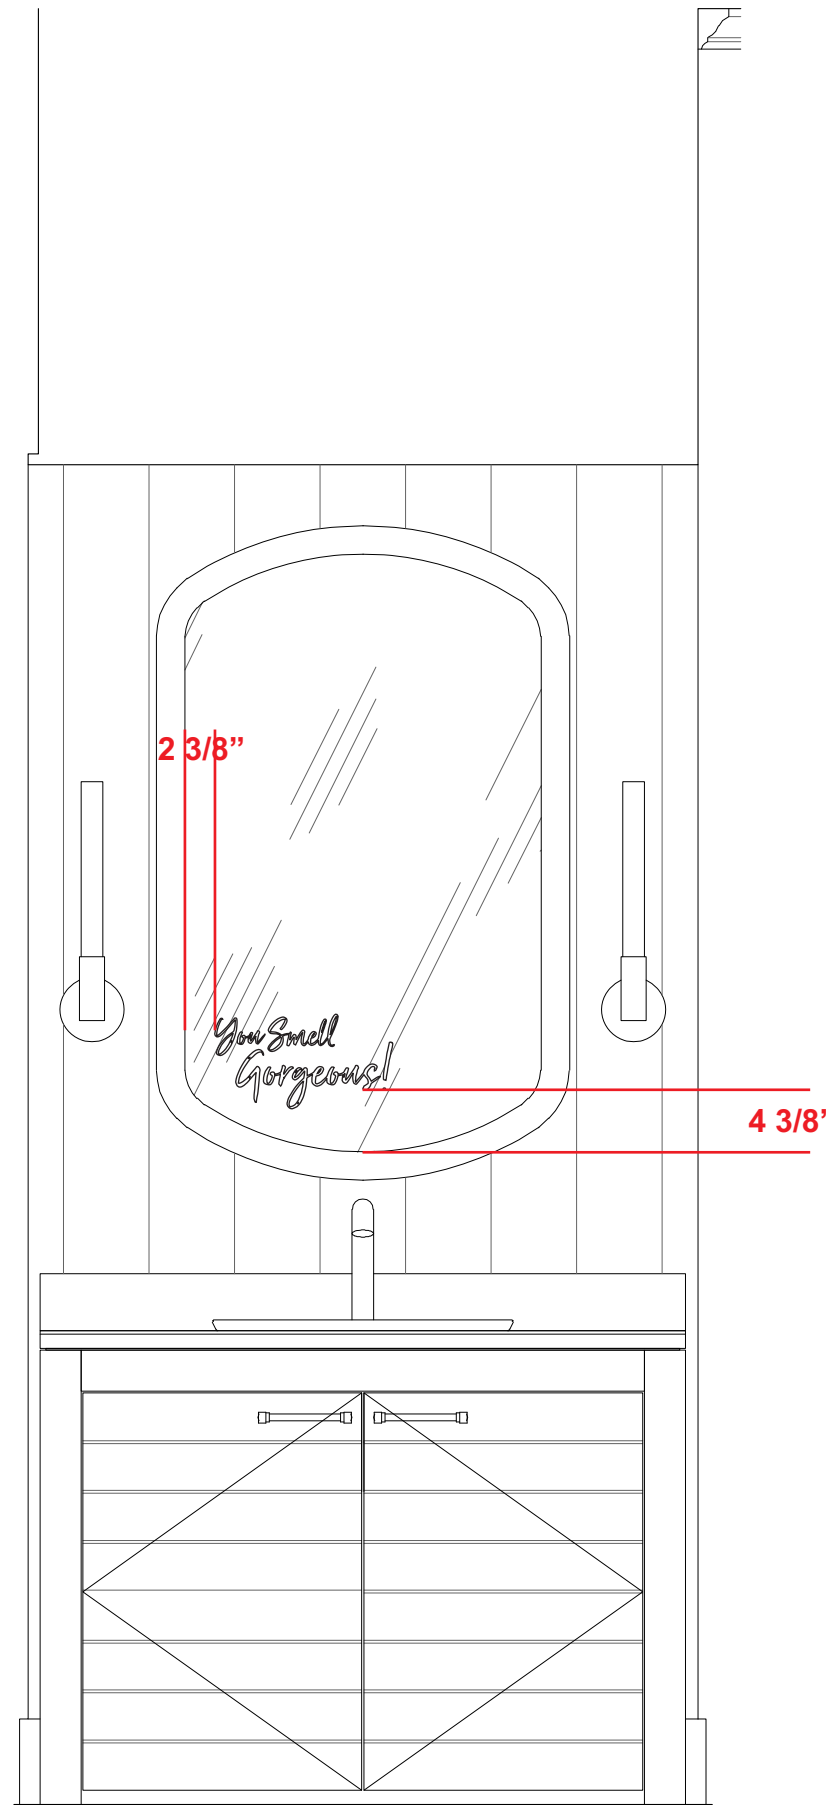

City of Puyallup Development & Permitting Services ISSUED PERMIT	
Building	Planning
Engineering	Public Works
Fire	Traffic

ALL SIGN COMPONENTS MEET 2018 IBC SECTION 402.6.4

BBW YSG7V



93 Industry Drive
PO Box 349
Versailles, KY 40383
859.879.1199



Bath & Body Works

STORE 737
SPACE 235

SOUTH HILL MALL
3500 SOUTH MERIDIAN STREET
PUYALLUP, WA 98373

This sign is intended to be installed in accordance with the requirements of Article 600 of the National Electrical Code and/or other applicable local codes. This includes proper grounding and bonding of the sign.

RUGGLES SIGN DOES NOT PROVIDE PRIMARY ELECTRICAL TO SIGN LOCATION!




Submittal Date: 01/10/23
Plan Issue/Rev Date: _____
Acct Rep: Ashley Abney
Designer: Jaye Williams


REVISIONS

R1: _____ R6: _____
R2: _____ R7: _____
R3: _____ R8: _____
R4: _____ R9: _____
R5: _____ R10: _____

J ACCESSIBLE RESTROOM SIGNAGE - ELEVATION / SECTION
Scale: HALF SIZE

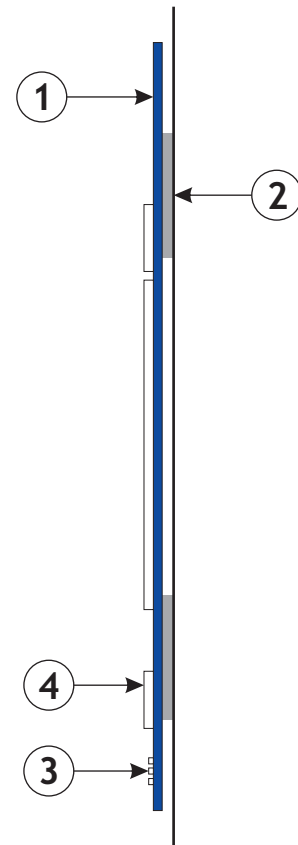


ACCESSIBLE RESTROOM SIGNAGE - INSTALLATION DETAIL
Scale: N.T.S.

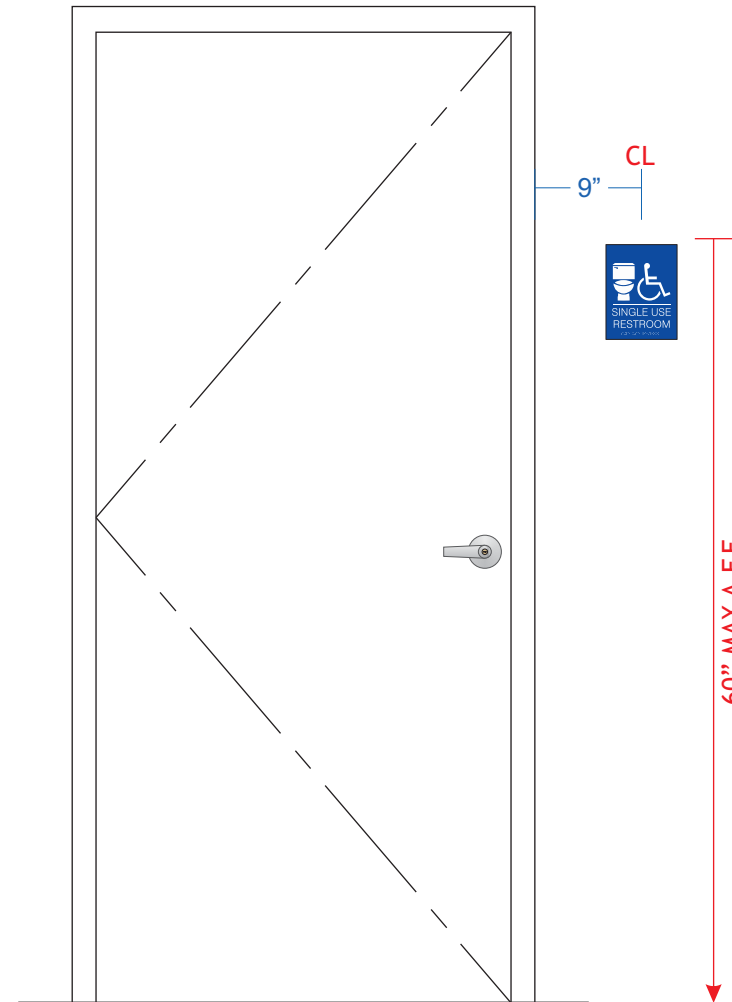

SIGN - DETAILS

- ① 1/4" THICK MOLDED PLASTIC, TO MATCH SW PT-19 "IT'S ALL ABOUT THE BLUE"
- ② 1/4" THICK ROUTED ACRYLIC SYMBOL AND COPY, MATTE WHITE MOUNTED FLUSH TO WALL WITH DOUBLE SIDED TAPE (TAPE IS PRE-APPLIED TO PANEL, JUST PEEL AND STICK)
- ③ TYPE 2 BRAILLE LOCATED AT BOTTOM OF SIGN
- ④ CHARACTERS TO BE RAISED 1/32" MINIMUM

ALL SIGN COMPONENTS MEET 2018 IBC SECTION 402.6.4

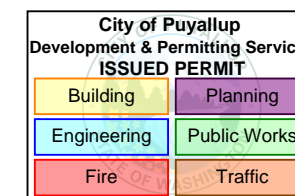

93 Industry Drive
PO Box 349
Versailles, KY 40383
859.879.1199



Bath & Body Works

STORE 737
SPACE 235

SOUTH HILL MALL
3500 SOUTH MERIDIAN STREET
PUYALLUP, WA 98373

This sign is intended to be installed in accordance with the requirements of Article 600 of the National Electrical Code and/or other applicable local codes. This includes proper grounding and bonding of the sign.

RUGGLES SIGN DOES NOT PROVIDE PRIMARY ELECTRICAL TO SIGN LOCATION!



Submittal Date: 01/10/23
Plan Issue/Rev Date: _____
Acct Rep: Ashley Abney
Designer: Jaye Williams


REVISIONS

R1: _____ R6: _____
R2: _____ R7: _____
R3: _____ R8: _____
R4: _____ R9: _____
R5: _____ R10: _____

K FACE LIT CHANNEL LETTERS - ELEVATION
Scale: 1/2" = 1' - 0"

ALL SIGN COMPONENTS MEET 2018 IBC SECTION 402.6.4



22.02 SQ FT
SKINNY LOGO

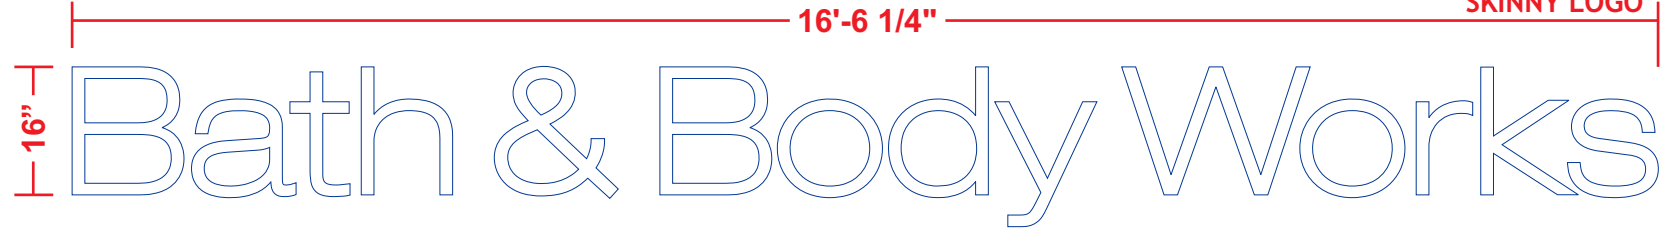

SIGN - DETAILS

- 1 1 1/2" DEEP ALUMINUM LETTERS WITH ROUTED ALUMINUM BACKS PAINTED TO MATCH SW PT-19 IT'S ALL ABOUT THE BLUE (UFN 1554796), INTERIOR SURFACES PAINTED HIGH GLOSS WHITE
- 2 LETTER RETURNS & BACKS ARE CAULKED TO ELIMINATE LIGHT LEAKS
- 3 3/8" THICK ROUTED LIGHT DIFFUSING ACRYLIC (SATIN ICE) REVERSE PUSH THRU FACE SECURED TO RETURNS WITH SET SCREW AT TOP RETURN
- 4 BITRO LITE 6500K WHITE LED UNITS TO ILLUMINATE LETTERS
- 5 BITRO ASU-60-12U LED DRIVER (120-277 VOLT) CONTAINED IN PAIGE 980054C SNAP 2 ENCLOSURE
- 6 10-24 RIVET NUT, WITH 3/16" ALL THREAD ROD, SILICONE APPLIED TO STUDS AND LETTER BACK WITH DOUBLE SIDE TAPE TO SECURE LETTER TO STOREFRONT. LETTERS TO HAVE 3/4" SPACERS PAINTED TO MATCH LETTER RETURNS

FACE LIT CHANNEL LETTERS - SECTION
Scale: N.T.S.

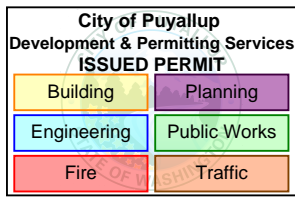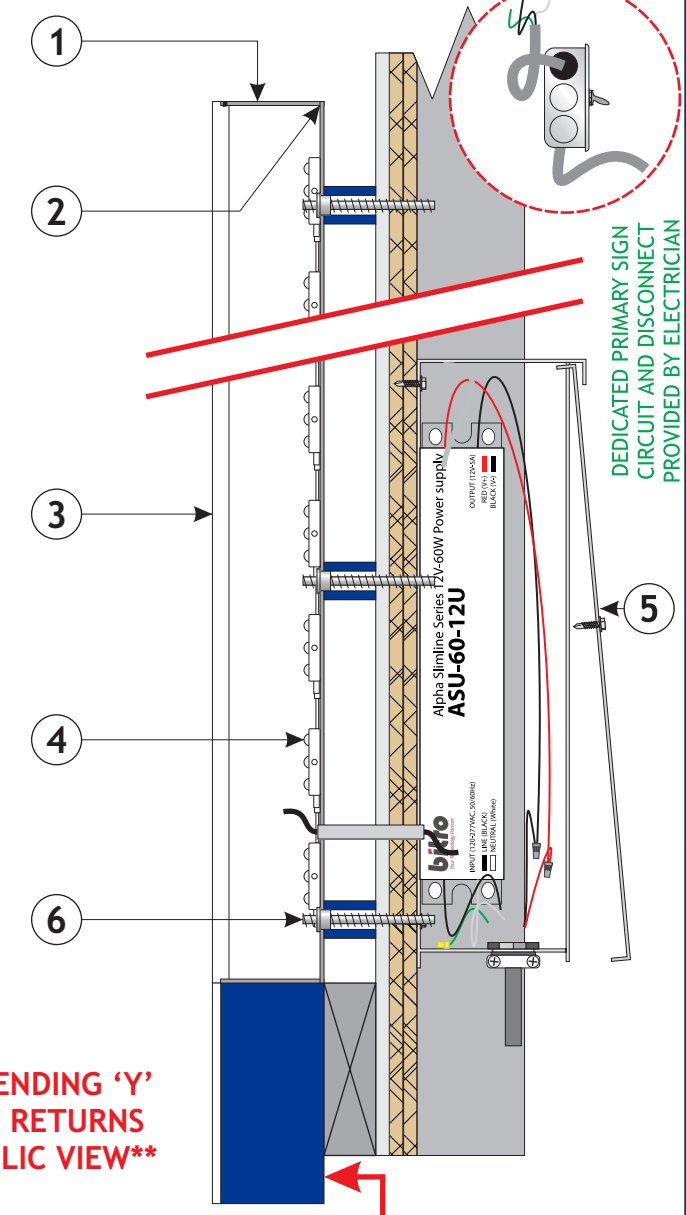

93 Industry Drive
PO Box 349
Versailles, KY 40383
859.879.1199



Bath & Body Works

STORE 737
SPACE 235

SOUTH HILL MALL
3500 SOUTH MERIDIAN STREET
PUYALLUP, WA 98373

This sign is intended to be installed in accordance with the requirements of Article 600 of the National Electrical Code and/or other applicable local codes. This includes proper grounding and bonding of the sign.

RUGGLES SIGN DOES NOT PROVIDE PRIMARY ELECTRICAL TO SIGN LOCATION!



Submission Date: 01/10/23
Plan Issue/Rev Date: _____
Acct Rep: Ashley Abney
Designer: Jaye Williams

REVISIONS

R1: _____	R6: _____
R2: _____	R7: _____
R3: _____	R8: _____
R4: _____	R9: _____
R5: _____	R10: _____

BBW16FL RPT

PAGE 21

PRSG20230085



93 Industry Drive
 PO Box 349
 Versailles, KY 40383
 859.879.1199



Bath & Body Works

STORE 737
 SPACE 235

SOUTH HILL MALL
 3500 SOUTH MERIDIAN STREET
 PUYALLUP, WA 98373

This sign is intended to be installed in accordance with the requirements of Article 600 of the National Electrical Code and/or other applicable local codes. This includes proper grounding and bonding of the sign.


RUGGLES SIGN DOES NOT PROVIDE PRIMARY ELECTRICAL TO SIGN LOCATION!



Submittal Date: 01/10/23
 Plan Issue/Rev Date: _____
 Acct Rep: Ashley Abney
 Designer: Jaye Williams

REVISIONS

R1: _____ R6: _____
 R2: _____ R7: _____
 R3: _____ R8: _____
 R4: _____ R9: _____
 R5: _____ R10: _____

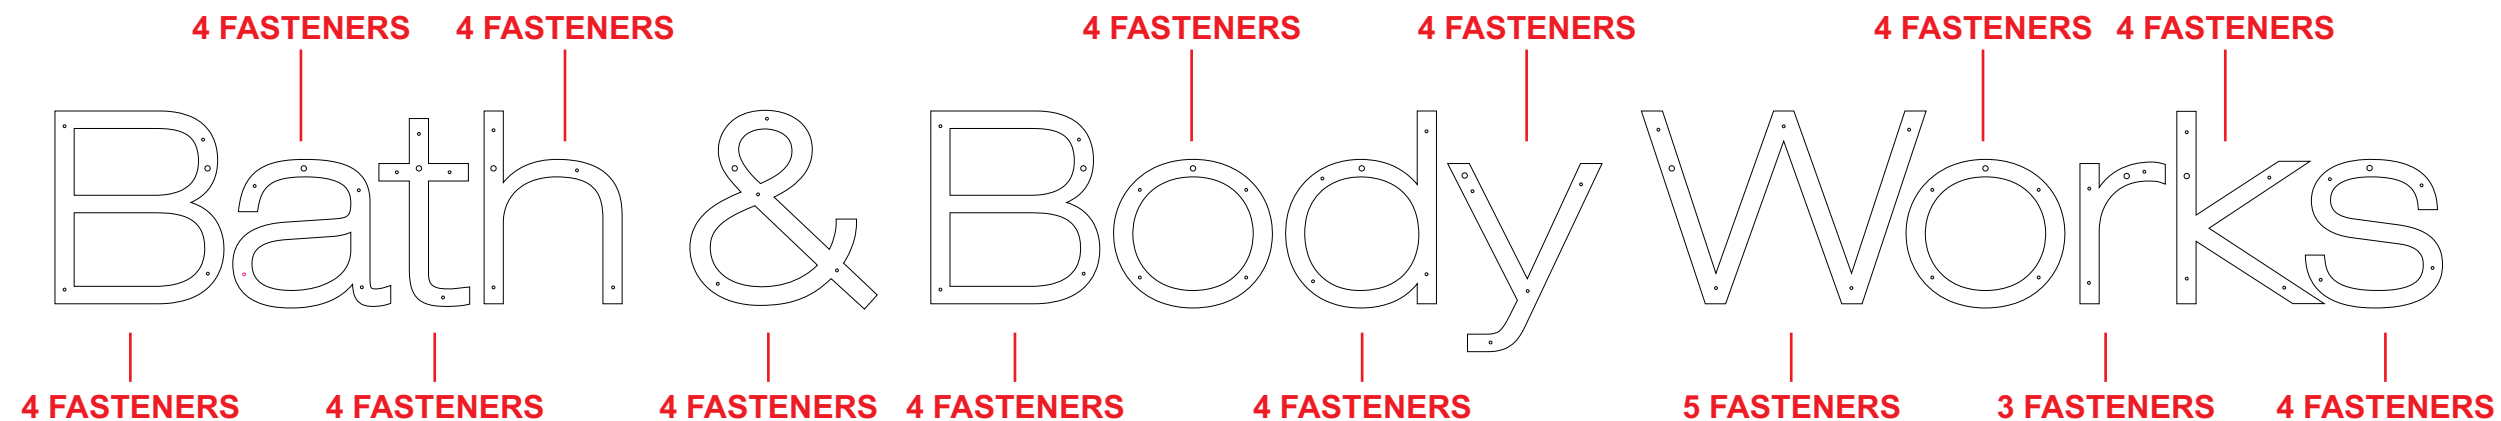

LETTERS MOUNT WITH 10-24 RIVET NUT, WITH 3/16" ALL THREAD ROD, SILICONE APPLIED TO STUDS LETTERS TO HAVE 3/4" SPACERS

ALL SIGN COMPONENTS MEET 2018 IBC SECTION 402.6.4

