



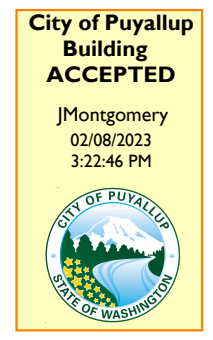

PRRAS20221937

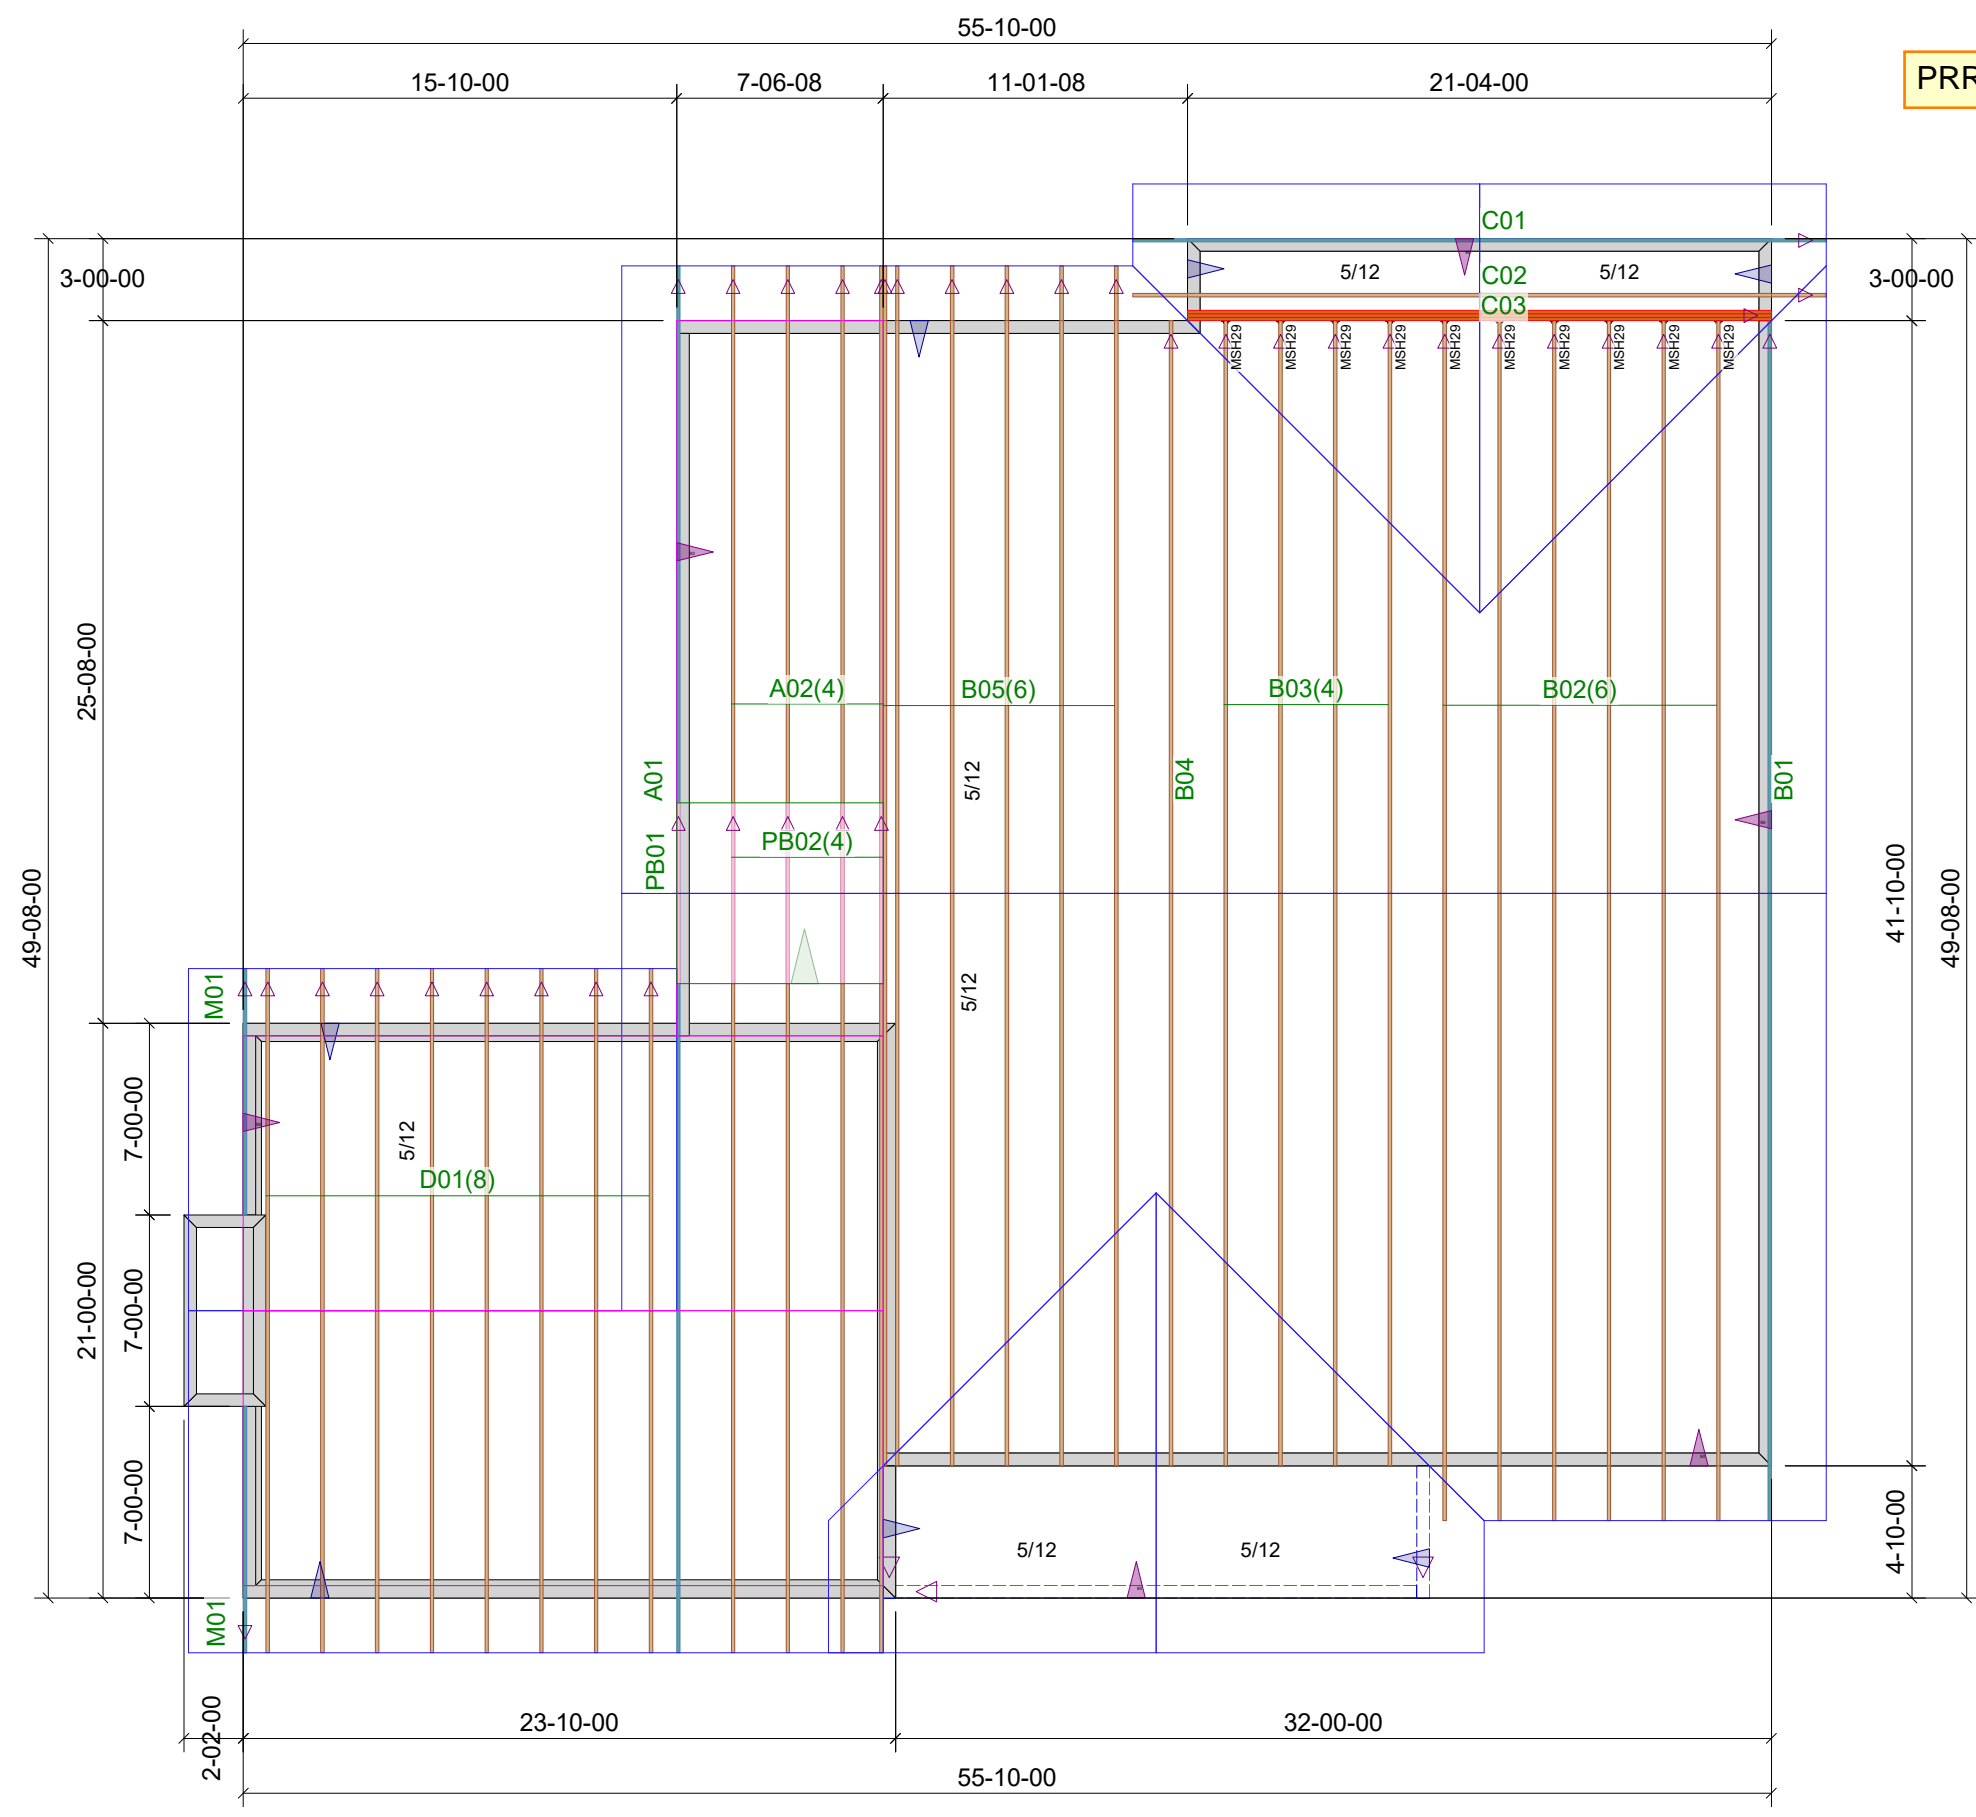

**Sales Rep:** Mike Larimore  
**Estimate By:** Richard Estrada  
**Finalized By:** Richard Estrada  
**Date:** 1/4/2023

THE APPROVED CONSTRUCTION PLANS, DOCUMENTS AND ALL ENGINEERING MUST BE POSTED ON THE JOB AT ALL INSPECTIONS IN A VISIBLE AND READILY ACCESSIBLE LOCATION.

FULL SIZED LEDGIBLE COLOR PLANS ARE REQUIRED TO BE PROVIDED BY THE PERMITEE ON SITE FOR INSPECTION

**Address:** 3305 S Fruitland Ave Puyallup, WA 98375

**Customer:** 10-Phone Quote - PPM1100  
**Job Name:** Lockwood Residence  
**Job Number:** J1132071  
**Plan:**

**Drawing Type:** Roof Trusses  
**Loading**  
 TC/LL = 25.0 lb  
 TC/DL = 8.0 lb  
 BC/DL = 7.0 lb  
 WIND = 110 mph 'B'

Sheet Number:

1 of 1

**City of Puyallup**  
 Development & Permitting Services  
**ISSUED PERMIT**

Building	Planning
Engineering	Public Works
Fire	Traffic

**Truss Connector Total List**

Manuf	Product	Qty
MiTek	MSH29	11

TOTAL BLOCK COUNT = 45

**\*\* IMPORTANT \*\***

◀ = INDICATES LEFT END