


PRMU20221586

City of Puyallup
Building
ACCEPTED

JMontgomery
05/04/2023
11:19:11 AM



City of Puyallup Development & Permitting Services ISSUED PERMIT			
Building	Planning		
Engineering	Public Works		
Fire	Traffic		

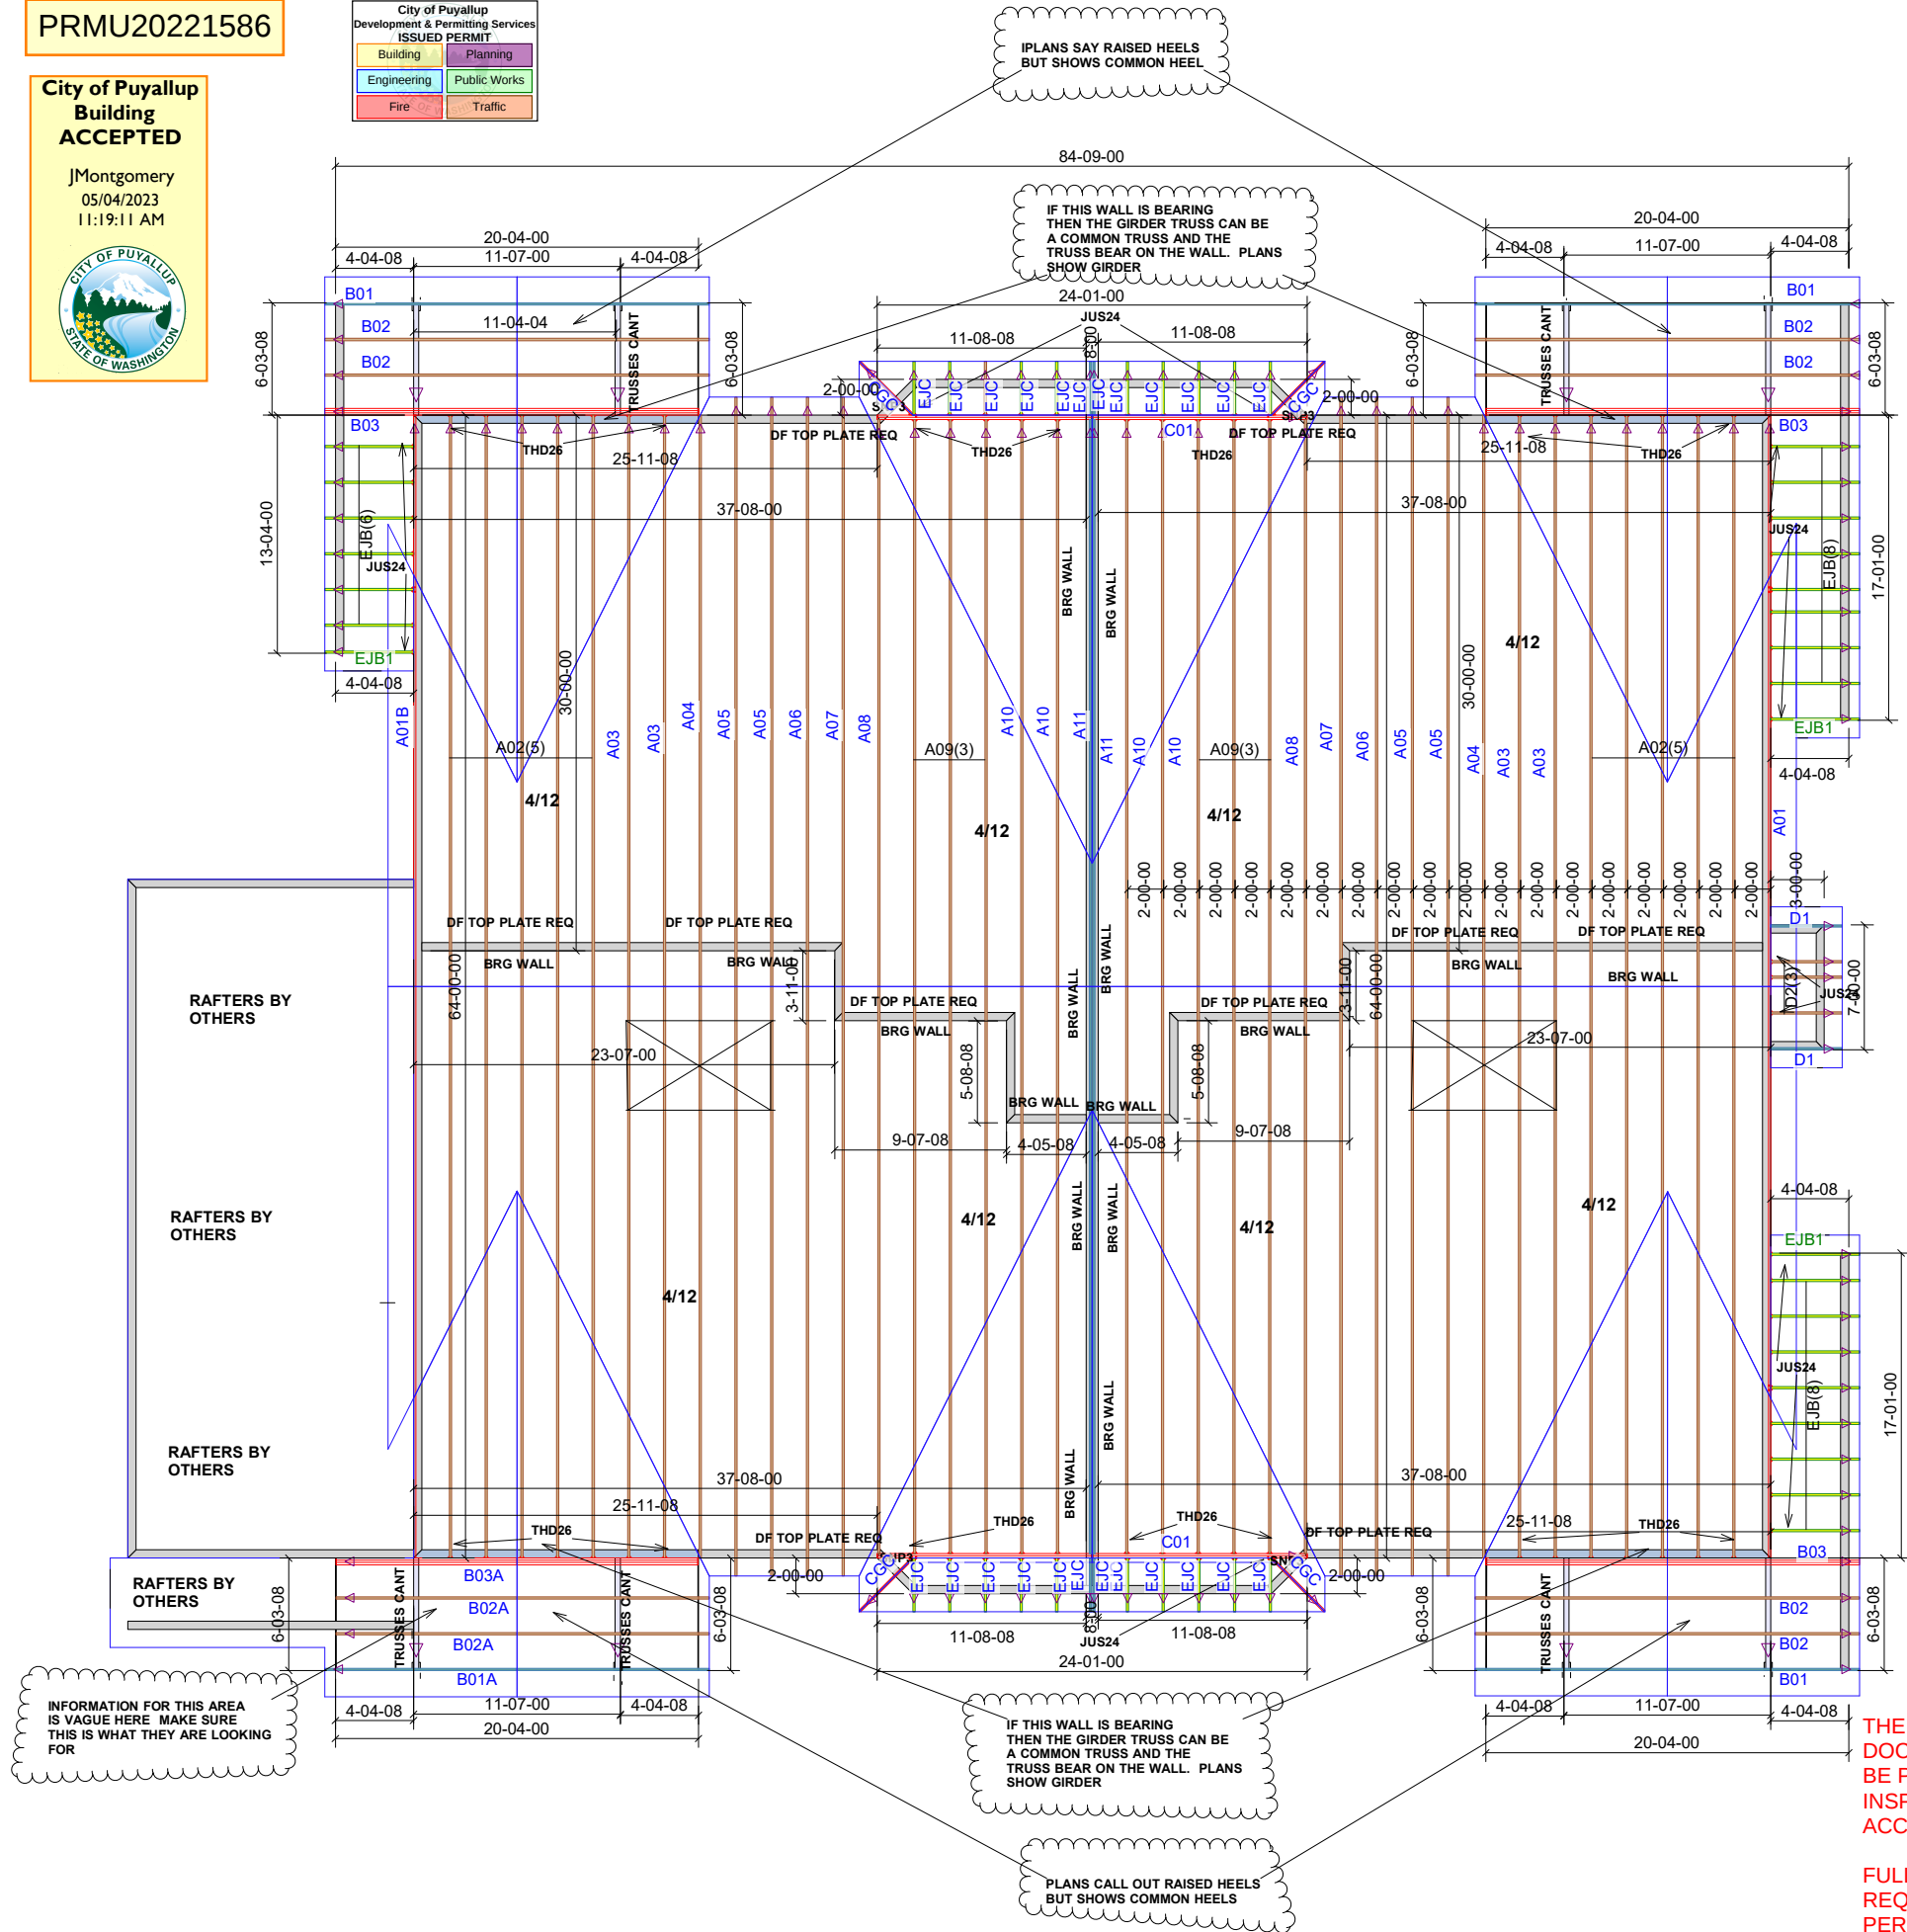

46.99 HIP LINE
352.08 RAKE OVERHANG LINES
214.13 RIDGE LINE
246.25 RIDGE MATERIAL
270.12 HORIZONTAL OVERHANG LINES
289.6 VALLEY LINES
7518.38 ROOF AREA

SQUARE FOOTAGE IS ESTIMATED.
CONTRACTORS/FRAMERS WILL NEED
TO VERIFY

PLEASE VERIFY THE FOLLOWING

- 1. DIMENSOINS
- 2. BRG WALLS
- 3. FAU IN TRUSS
- 4. SEE CLOUDED NOTES
- 5. 2X6 COMMON VENT BLOCKS

8/12 PITCH (EXCEPT WHERE NOTED)
12" O.H. @ 4/12
12" & 7 1/4" O.H. @ 8/12
25-15-0-10 LOADING
110 MPH WIND
2018 CODE
ALL FLAT CEILINGS
FAU IN TRUSS
SPRINKLER LOAD
2X6 TOP CHORDS

110 2X6 VENT BLOCKS

HANGERS


JUS24 48
SNP3 4
THD26 48

THE APPROVED CONSTRUCTION PLANS,
DOCUMENTS AND ALL ENGINEERING MUST
BE POSTED ON THE JOB AT ALL
INSPECTIONS IN A VISIBLE AND READILY
ACCESSIBLE LOCATION.

FULL SIZED LEDGIBLE COLOR PLANS ARE
REQUIRED TO BE PROVIDED BY THE
PERMITEE ON SITE FOR INSPECTION
** IMPORTANT **
◀ = INDICATES LEFT END



Sales Rep: Ryan Kittelson
Estimate By: Deana Veith
Finalized By: Deana Veith
Date: 11/8/2022

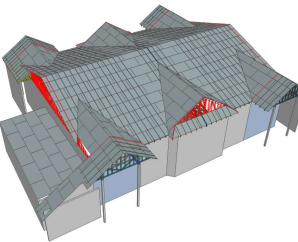

Customer: BRC Family LLC
Job Name: Copperberry Condos South
Job Number: J1128349B
Plan:

Drawing Type: Roof Trusses
Loading
TC/LL = 25.0 lb
TC/DL= 15.0 lb
BC/DL= 10.0 lb
WIND = 110 mph 'B'

Sheet Number: